




Garage Side (From Above) .4
N.T.S



Pool Area .6
N.T.S



Garage Side Elevation .7
N.T.S

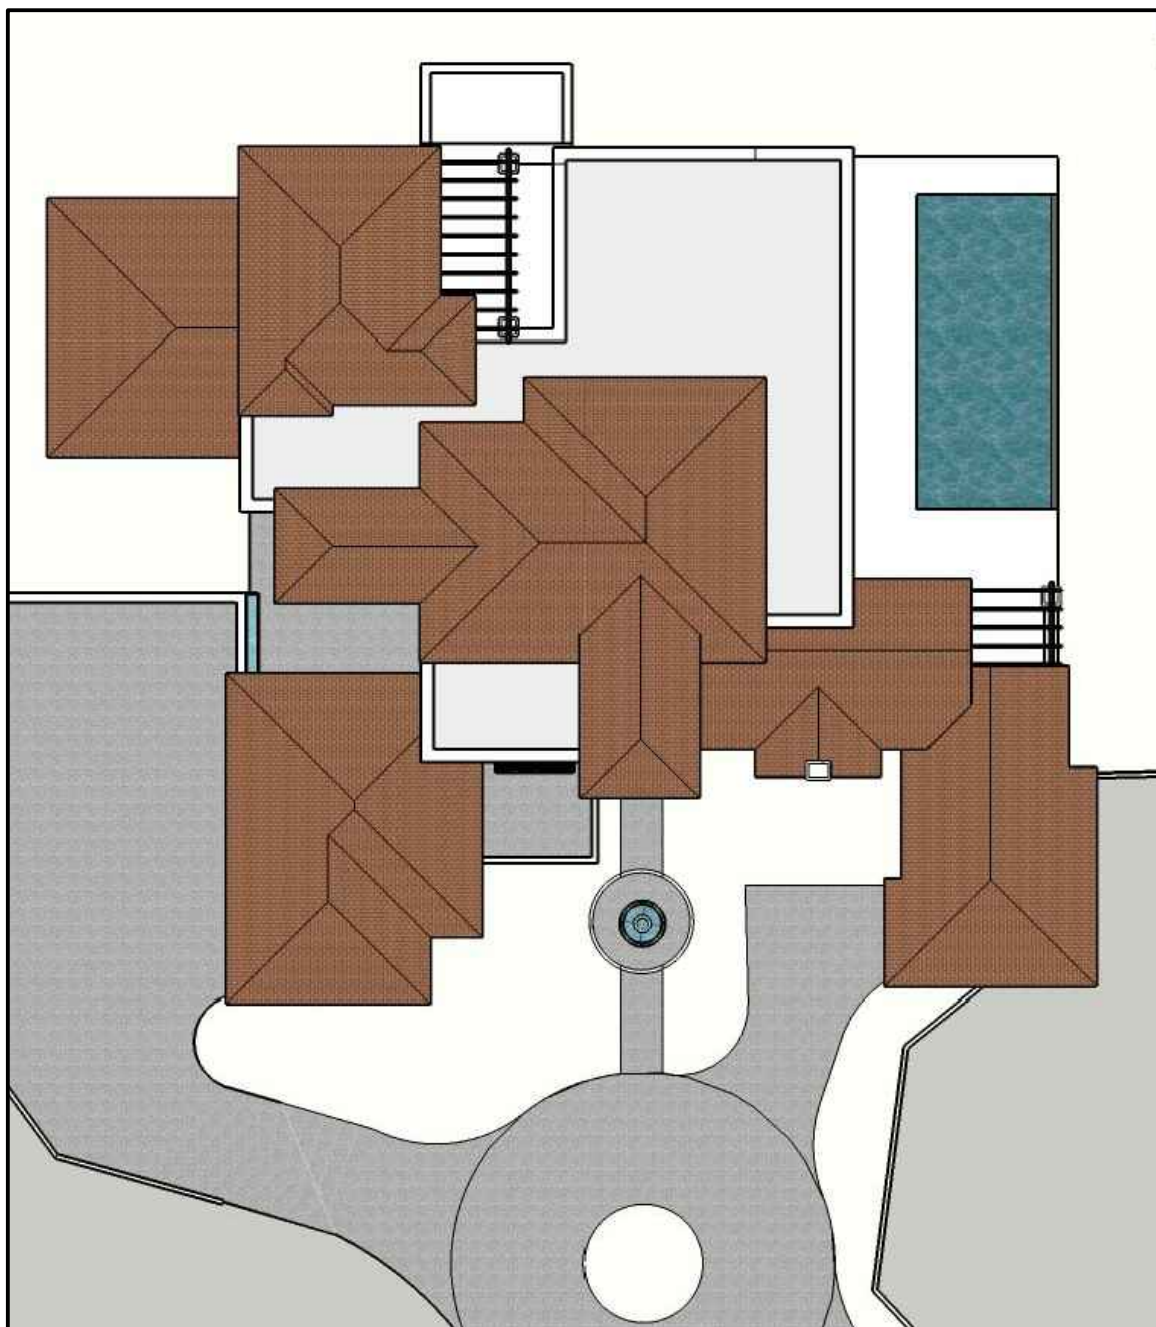

Roof Plan .5
N.T.S



Entry Elevation .1
N.T.S



Pool Side Elevation .2
N.T.S



Rear Elevation .3
N.T.S

Lost Dutchman Residence
6837 N. Lost Dutchman Dr.
Paradise Valley, AZ 85253

DATE: 7/19/17
SCALE: N.T.S.
DRAWN: JPL
JOB:
SHEET: