

**TOWN OF PARADISE VALLEY NOTES**

- GRADING SHALL BE IN CONFORMANCE WITH 2015 IBC.
- PRIOR TO FIRST FOOTING INSPECTION OF ANY TYPE, ALL PROPERTY PINS SHALL BE PLACED BY A REGISTERED LAND SURVEYOR OF THE STATE OF ARIZONA, AND PROPERTY LINES MUST BE PHYSICALLY IDENTIFIED PRIOR TO INSPECTION.
- WHERE EXCAVATION IS TO OCCUR THE TOP 4" OF EXCAVATED NATIVE SOIL SHALL REMAIN ON THE SITE AND SHALL BE REUSED IN A MANNER THAT TAKES ADVANTAGE OF THE NATURAL SOIL SEED BANK IT CONTAINS.
- ALL CONSTRUCTION SHALL CONFORM TO THE LATEST MARICOPA ASSOCIATION OF GOVERNMENTS (M.A.G.) SPECIFICATIONS AND STANDARD DETAILS.
- ALL EXTERIOR SITE LIGHTING SHALL COMPLY WITH REQUIREMENTS OF SECTION 2208 OF THE TOWN OF PARADISE VALLEY ZONING ORDINANCES FOR FUTURE TYPE, LOCATION, HEIGHT, WATTAGE BASED UPON FIXTURES INSTALLED.
- A DUST CONTROL PLAN MEETING THE REQUIREMENTS OF RULE 310 OF THE MARICOPA COUNTY AIR POLLUTION CONTROL REGULATIONS, AS AMENDED, IS REQUIRED.
- A SEPARATE PERMIT IS NECESSARY FOR ANY OFFSITE CONSTRUCTION.
- AN APPROVED GRADING AND DRAINAGE PLAN SHALL BE ON THE JOB SITE AT ALL TIMES. DEVIATIONS FROM THE PLAN MUST BE PRECEDED BY AN APPROVED PLAN REVISION.
- EAVE PROJECTIONS INTO REQUIRED SETBACKS ARE LIMITED TO A MAXIMUM OF 24" PURSUANT TO SECTION 1008 OF THE TOWN OF PARADISE VALLEY ZONING ORDINANCES.
- ALL STRUCTURES AND LANDSCAPING WITHIN THE SIGHT VISIBILITY TRIANGLE SHALL HAVE A 2 FOOT MAXIMUM HEIGHT.
- ALL NEW AND EXISTING ELECTRICAL SERVICE TO BE BURIED UNDERGROUND PER THE TOWN OF PARADISE VALLEY STANDARDS.
- POOL, SPA, BARBECUE AND ANY PROPOSED STRUCTURES OVER 8 INCHES ABOVE GRADE REQUIRE SEPARATE PERMIT APPLICATIONS.
- POOLS SHALL BE CONSTRUCTED BY SEPARATE PERMIT AND SECURED FROM UNWANTED ACCESS PER SECTION 5-2-2 OF THE TOWN OF PARADISE VALLEY ORDINANCES.
- A SETBACK CERTIFICATION IS REQUIRED AND MUST BE GIVEN TO TOWN INSPECTOR AT STEM WALL INSPECTION.
- MAIL BOX TO COMPLY WITH THE TOWN OF PARADISE VALLEY STANDARDS FOR MAIL BOXES IN THE R.O.W. FOR HEIGHT, WIDTH AND BREAK AWAY FEATURES.
- ALL PATIOS, WALKS AND DRIVES TO SLOPE AWAY FROM BUILDING AND GARAGES AT A MINIMUM SLOPE OF 1/4" PER FOOT UNLESS SPECIFIED OTHERWISE. ALL LAWN AREAS ADJOINING WALKS OR SLABS WILL BE GRADED TO 2" BELOW THE TOP OF SLAB. TYPICAL FINISHED GRADE AROUND PERIMETER OF BUILDING IS MINUS 6" BELOW FINISHED FLOOR UNLESS SPECIFIED OTHERWISE.
- ALL MATERIAL TO BE UNDER SLABS AND WALKS SHALL BE COMPACTED TO NOT LESS THAN 95% PER ASTM D698.
- SOILS COMPACTION TEST RESULTS MUST BE SUBMITTED TO THE TOWN ENGINEER'S OFFICE FOR BUILDING PADS THAT HAVE ONE (1) FOOT OR MORE OF FILL MATERIAL INDICATED. THIS INFORMATION MUST BE SUPPLIED PRIOR TO REQUEST FOR FINAL INSPECTION.
- TRENCH BED SHALL BE FREE OF ROCKS AND DEBRIS.
- REGULATION II RULE 20-3 OF THE MARICOPA COUNTY HEALTH DEPARTMENT, BUREAU OF AIR POLLUTION CONTROL SHALL BE OBSERVED AND ENFORCED.
- ALL WORK REQUIRED TO COMPLETE THE CONSTRUCTION COVERED BY THIS PLAN SHALL BE IN ACCORDANCE WITH THE M.A.G. STANDARD SPECIFICATIONS AND DETAILS AND CURRENT SUPPLEMENTS THEREOF PER THE LOCAL CITY OR TOWN UNLESS SPECIFIED OTHERWISE. ALL LAWN AREAS ADJOINING WALKS OR SLABS WILL BE GRADED TO 2" BELOW THE TOP OF SLAB. TYPICAL FINISHED GRADE AROUND PERIMETER OF BUILDING IS MINUS 6" BELOW FINISHED FLOOR UNLESS SPECIFIED OTHERWISE.
- THE CONTRACTOR IS TO COMPLY WITH ALL LOCAL STATE, AND FEDERAL LAWS AND REGULATIONS APPLICABLE TO THE CONSTRUCTION COVERED BY THIS PLAN.
- THE CONTRACTOR IS RESPONSIBLE FOR OBTAINING AND COMPLYING WITH ALL PERMITS REQUIRED TO COMPLETE ALL WORK COVERED BY THIS PLAN.
- ALL CONSTRUCTION IN THE PUBLIC RIGHTS-OF-WAY OR IN EASEMENTS GRANTED FOR PUBLIC USE MUST CONFORM TO THE LATEST MARICOPA ASSOCIATION OF GOVERNMENTS (MAG) UNIFORM STANDARD SPECIFICATIONS AND UNIFORM STANDARD DETAILS FOR PUBLIC WORKS CONSTRUCTION.
- THE TOWN ONLY APPROVES THE SCOPE, NOT THE DETAIL, OF ENGINEERING DESIGNS; THEREFORE, IF CONSTRUCTION QUANTITIES ARE SHOWN ON THESE PLANS, THEY ARE NOT VERIFIED BY THE TOWN.
- THE APPROVAL OF PLANS IS VALID FOR SIX (6) MONTHS. IF AN ENCROACHMENT PERMIT FOR THE CONSTRUCTION HAS NOT BEEN ISSUED WITHIN SIX MONTHS, THE PLANS MUST BE RESUBMITTED TO THE TOWN FOR RE-APPROVAL.
- A PUBLIC WORKS INSPECTOR WILL INSPECT ALL WORKS WITHIN THE TOWN OF PARADISE VALLEY RIGHTS-OF-WAY AND IN EASEMENTS. NOTIFY INSPECTION SERVICES 24 HOURS PRIOR TO BEGINNING CONSTRUCTION BY CALLING 480-312-5750.
- WHENEVER EXCAVATION IS NECESSARY, CALL THE BLUE STAKE CENTER, 602-263-1100, TWO WORKING DAYS BEFORE EXCAVATION BEGINS. THE CENTER WILL SEE THAT THE LOCATION OF THE UNDERGROUND UTILITY LINES IS IDENTIFIED FOR THE PROJECT. CALL "COLLECT" IF NECESSARY.
- ENCROACHMENT PERMITS ARE REQUIRED FOR ALL WORK IN PUBLIC RIGHTS-OF-WAY AND EASEMENTS GRANTED FOR PUBLIC PURPOSES. AN ENCROACHMENT PERMIT WILL BE ISSUED BY THE TOWN ONLY AFTER THE REGISTRANT HAS PAID A BASE FEE PLUS A FEE FOR INSPECTION SERVICES. COPIES OF ALL PERMITS MUST BE RETAINED ON-SITE AND BE AVAILABLE FOR INSPECTION AT ALL TIMES. FAILURE TO PRODUCE THE REQUIRED PERMITS WILL RESULT IN IMMEDIATE SUSPENSION OF ALL WORK UNTIL THE PROPER PERMIT DOCUMENTATION IS OBTAINED.
- ALL EXCAVATION AND GRADING THAT IS NOT IN THE PUBLIC RIGHTS-OF-WAY OR NOT IN EASEMENTS GRANTED FOR PUBLIC USE MUST CONFORM TO CHAPTER 70, EXCAVATION AND GRADING, OF THE LATEST EDITION OF THE IBC BY THE ICC. A PERMIT FOR THIS GRADING MUST BE SECURED FROM THE TOWN FOR A FEE ESTABLISHED BY THE UNIFORM BUILDING CODE.
- EXCAVATIONS SHALL COMPLY WITH REQUIREMENTS OF OSHA EXCAVATION STANDARDS (29 CFR, PART 1926, SUBPART P). UNDER NO CIRCUMSTANCES WILL THE CONTRACTORS BE ALLOWED TO WORK IN A TRENCH LOCATED WITHIN THE TOWN'S RIGHT-OF-WAY WITHOUT PROPER SHORING OR EXCAVATION METHODS.
- ON DEMOLITION, GRADING, REMODELING AND NEW CONSTRUCTION PROJECTS, PERMITTEE MUST NOTIFY ADJACENT PROPERTY OWNERS REGARDING THE NATURE OF THE PROJECT, THE TIME PERIOD FOR CONSTRUCTION, AND ANY UNUSUAL ACTIVITIES THAT MAY CAUSE DISRUPTION OF THE NORMAL COURSE OF TRAFFIC DURING CONSTRUCTION.
- ALL PERMITTEES MUST POST A 6 SQUARE FOOT (2'x3') IDENTIFICATION SIGN, MADE OF DURABLE MATERIAL, IN THE FRONT YARD OF SUBJECT PROPERTY AND NOT IN THE TOWN RIGHT-OF-WAY. THE SIGN MAY NOT EXCEED A MAXIMUM OF 6 FEET IN HEIGHT FROM GRADE TO TOP OF THE SIGN. THE SIGN MUST INCLUDE THE PERMITTEE OR COMPANY NAME, PHONE NUMBER, TYPE OF WORK, AND ADDRESS OF PROJECT.
- WHEN DEMOLITION OF A 6-FOOT TALL CHAIN LINK FENCE MUST BE INSTALLED AROUND THE CONSTRUCTION AREA TO PREVENT ANY POTENTIAL SAFETY HAZARD FOR THE PUBLIC. THE FENCE SHALL BE SETBACK AT LEAST TO FEET FROM ALL RIGHTS-OF-WAY AND HAVE A 50-FOOT STREET CORNER SITE TRIANGLE WHERE APPLICABLE.
- CLEAR ACCESS FOR NEIGHBORING PROPERTIES AND EMERGENCY VEHICLES MUST BE MAINTAINED AT ALL TIMES. CONSTRUCTION RELATED VEHICLES MUST BE LEGALLY PARKED ONLY ON ONE SIDE OF THE STREET OR JOB SITE PROPERTY. IF A STAGING AREA IS NEEDED ON A PROPERTY OTHER THAN THE CONSTRUCTION SITE FOR CONSTRUCTION SUPPLIES AND EQUIPMENT, THE PERMITTEE MUST OBTAIN PROPERTY OWNER AND TOWN APPROVAL FIRST AND MUST INFORM THE ADJACENT PROPERTY OWNERS OF THE LOCATION OF STAGING AREA AND TIME AND HOURS DURING THE DAY THE AREA WILL BE USED.
- EXCEPT AS OUTLINED IN ITEM 4, ALL CONSTRUCTION DEBRIS AND EQUIPMENT MUST BE CONTAINED ON SITE AT ALL TIMES. CONTRACTOR AND PROPERTY OWNER MUST MAINTAIN THE JOB SITE FREE OF LITTER AND UNSIGHTLY MATERIALS AT ALL TIMES. CONSTRUCTION MATERIALS ARE PROHIBITED IN THE TOWN RIGHT-OF-WAY OR NEAR ADJACENT PROPERTIES.
- BUILDING CONSTRUCTION MUST NOT START SOONER THAN SUNRISE AND MUST STOP NO LATER THAN SUNSET. ALSO, ORDINANCE #561 IMPOSES RESTRICTIONS ON CONSTRUCTION WORK ON SATURDAYS, SUNDAYS AND MAJOR BUSINESS HOLIDAYS. HILLSIDE PROJECTS MAY HAVE ADDITIONAL RESTRICTIONS. EQUIPMENT WITH AUDIBLE REVERSE DIRECTION WARNINGS MUST NOT BE OPERATED PRIOR TO 7:00 A.M.
- THE USE AND OPERATION OF FUEL-FIRED GENERATORS ON ANY CONSTRUCTION SITE, NEW, EXISTING OR REMODELING, IS PROHIBITED UNLESS DUE TO A HARSHIP TOWN APPROVAL IS OBTAINED.
- THE CONTRACTOR AND PROPERTY OWNER WILL BE LIABLE FOR ANY DAMAGE DONE TO ANY PUBLIC PROPERTY AS A RESULT OF ANY CONSTRUCTION OR CONSTRUCTION RELATED ACTIVITIES. NO CERTIFICATE OF OCCUPANCY WILL BE ISSUED UNTIL ALL AFFECTED RIGHTS-OF-WAY ARE CLEANED AND/OR REPAIRED TO THEIR ORIGINAL CONDITION AND UNTIL ANY AND ALL DAMAGES TO AFFECTED PROPERTIES ARE RESTORED TO ORIGINAL CONDITION, OR UNTIL SUCH TIME THAT A WRITTEN, SIGNED AND LEGALLY BINDING AGREEMENT HAS BEEN REACHED BY THE PARTIES INVOLVED TO REMEDY ANY VIOLATION WITHIN A REASONABLE TIME PERIOD, AND UNTIL ALL REQUIRED FEES ARE PAID IN FULL.
- THE NATURAL FLOW OF RAINWATER AND OTHER SURFACE DRAINAGE FROM THE PROPERTY MAY NOT BE ALTERED IN ANY WAY.
- A KEY SWITCH SHALL BE REQUIRED ON ALL NEW AND EXISTING ELECTRIC ENTRY CONTROL GATES. THE KEY SWITCH SHALL BE INSTALLED IN A LOCATION ON THE GATE CONTROL PANEL THAT IS READILY VISIBLE AND ACCESSIBLE. KNOX BOX ORDER FORMS ARE AVAILABLE AT THE PARADISE VALLEY BUILDING DEPARTMENT.
- ALL EQUIPMENT OF ALL TRADES ON OR AFFECTING THE JOB MUST BE CLEANED ONLY IN A PRE-DETERMINED AND DESIGNATED AREA. DEBRIS AND RUNOFF FROM SAID AREA MAY NOT EXTEND BEYOND THE BUILDING AREA.
- PROPERTY OWNER, BUILDER, OR GENERAL CONTRACTOR WILL BE RESPONSIBLE FOR CONTROLLING DUST FROM THE SITE AT ALL TIMES. ALL MEANS NECESSARY SHALL BE USED BY THE BUILDER OR GENERAL CONTRACTOR TO CONTROL THE EXISTENCE OF DUST CAUSED BY ANY EARTHWORK, SPRAY APPLICATION OF MATERIALS, OR OTHER DUST-CAUSING PRACTICES REQUIRED BY THE CONSTRUCTION PROCESS.
- AN INSPECTION FEE WILL BE CHARGED IF THE INSPECTION IS REQUIRED AS A RESULT OF A CODE VIOLATION.
- FOR DEMOLITION INSPECTION OWNER OR PERMITTEE SHALL NOTIFY OSHA FOR ASBESTOS INSPECTION. ALL DEMOLITIONS AND ALL RENOVATION ACTIVITIES THAT WILL DISTURB FRIABLE ASBESTOS CONTAINING MATERIALS MUST BE REPORTED TO THE MARICOPA COUNTY ENVIRONMENTAL SERVICES DEPARTMENT.

**PRELIMINARY GRADING, DRAINAGE & PAVING PLAN**  
**4474 E VALLEY VISTA LN, PARADISE VALLEY, AZ 85253**  
**4490 E VALLEY VISTA LN, PARADISE VALLEY, AZ 85253**  
**LOTS 1 & 2 - SANCTUARY 1**

**A SUBDIVISION PLAT RECORDED IN BOOK 601 OF MAPS, PAGE 32, MCR.,  
 LOCATED IN A PORTION OF THE NE 1/4 OF THE SW 1/4 OF THE SE 1/4 OF SECTION 7, T.2N, R.4E OF  
 THE GILA & SALT RIVER BASE AND MERIDIAN, MARICOPA COUNTY, ARIZONA**

**ENGINEERS NOTES**

- MARICOPA ASSOCIATION OF GOVERNMENTS (M.A.G.) UNIFORM STANDARD SPECIFICATIONS AND DETAILS FOR PUBLIC WORKS CONSTRUCTION (LATEST EDITION INCLUDING LATEST REVISION AND CURRENT SUPPLEMENTS THEREOF PER THE LOCAL TOWN OR CITY) ARE INCORPORATED INTO THIS PLAN IN THEIR ENTIRETY.
- ALL WORK REQUIRED TO COMPLETE THE CONSTRUCTION COVERED BY THIS PLAN SHALL BE IN ACCORDANCE WITH THE M.A.G. STANDARD SPECIFICATIONS AND DETAILS AND CURRENT SUPPLEMENTS THEREOF PER THE LOCAL CITY OR TOWN UNLESS SPECIFIED OTHERWISE IN THESE PLANS OR ELSEWHERE IN THE CONTRACT DOCUMENTS. CONTRACTORS SHALL FAMILIARIZE THEMSELVES WITH ALL REQUIRED STANDARD SPECIFICATIONS, DETAILS AND SUPPLEMENTS PRIOR TO BIDDING THE WORK FOR THE CONSTRUCTION COVERED BY THIS PLAN.
- GRADING SHALL BE IN CONFORMANCE WITH 2012 IBC SEC. 1803 AND APPENDIX J.
- 5% MINIMUM SLOPE AWAY FROM BUILDING FOR A MINIMUM 10', U.N.O.
- ALL CONSTRUCTION SHALL CONFORM TO THE LATEST MARICOPA ASSOCIATION OF GOVERNMENTS (M.A.G.) SPECIFICATIONS AND STANDARD DETAILS.
- A DUST CONTROL PLAN MEETING THE REQUIREMENTS OF RULE 310 OF THE MARICOPA COUNTY AIR POLLUTION CONTROL REGULATIONS, AS AMENDED, IS REQUIRED.
- A SEPARATE PERMIT IS NECESSARY FOR ANY OFFSITE CONSTRUCTION.
- AN APPROVED GRADING AND DRAINAGE PLAN SHALL BE ON THE JOB SITE AT ALL TIMES. DEVIATIONS FROM THE PLAN MUST BE PRECEDED BY AN APPROVED PLAN REVISION.
- ALL DRAINAGE PROTECTIVE DEVICES SUCH AS SWALES, INTERCEPTOR DITCHES, PIPES, PROTECTIVE BERMS, BARRIER WALLS, CONCRETE CHANNELS OR OTHER MEASURES DESIGNED TO PROTECT ADJACENT BUILDINGS OR PROPERTY FROM STORM RUNOFF MUST BE COMPLETED PRIOR TO BUILDING CONSTRUCTION.
- ALL STRUCTURES AND LANDSCAPING WITHIN THE SIGHT VISIBILITY TRIANGLE SHALL HAVE A 2 FOOT MAXIMUM HEIGHT.
- ALL PATIOS, WALKS, AND DRIVES TO SLOPE AWAY FROM BUILDING AND GARAGES AT A MINIMUM SLOPE OF 1/4" PER FOOT UNLESS SPECIFIED OTHERWISE. ALL LAWN AREAS ADJOINING WALKS OR SLABS WILL BE GRADED TO 2" BELOW THE TOP OF SLAB. TYPICAL FINISHED GRADE AROUND PERIMETER OF BUILDING IS MINUS 6" BELOW FINISHED FLOOR UNLESS SPECIFIED OTHERWISE.
- ALL MATERIAL TO BE UNDER SLABS AND WALKS SHALL BE COMPACTED TO NOT LESS THAN 95% PER ASTM D698.
- THE QUANTITIES AND SITE CONDITIONS DEPICTED IN THESE PLANS ARE FOR INFORMATIONAL PURPOSES ONLY AND ARE SUBJECT TO ERROR AND OMISSION. CONTRACTORS SHALL SATISFY THEMSELVES AS TO ACTUAL QUANTITIES AND SITE CONDITIONS PRIOR TO BIDDING THE WORK FOR THE CONSTRUCTION COVERED BY THIS PLAN.
- THE CONTRACTOR IS RESPONSIBLE FOR OBTAINING AND COMPLYING WITH ALL PERMITS REQUIRED TO COMPLETE ALL WORK COVERED BY THIS PLAN.
- THE CONTRACTOR IS RESPONSIBLE FOR ALL METHODS, SEQUENCING, AND SAFETY CONCERNS ASSOCIATED WITH THIS PROJECT DURING CONSTRUCTION. UNLESS SPECIFICALLY ADDRESSED OTHERWISE IN THIS PLAN OR ELSEWHERE. A REASONABLE EFFORT HAS BEEN MADE TO SHOW THE LOCATIONS OF EXISTING UNDERGROUND FACILITIES AND UTILITIES IN THE CONSTRUCTION AREA. THE CONTRACTOR IS RESPONSIBLE FOR ANY DAMAGE TO UTILITIES AND/OR FACILITIES CAUSED DURING THEIR CONSTRUCTION OPERATIONS. THE CONTRACTOR SHALL CALL 48 HOURS IN ADVANCE FOR BLUE STAKE (1-800-STAKE-IT) PRIOR TO ANY EXCAVATION.
- THE CONTRACTOR IS RESPONSIBLE FOR ALL COORDINATION OF CONSTRUCTION AFFECTING UTILITIES AND THE COORDINATION OF ANY NECESSARY UTILITY RELOCATION WORK.
- ALL PAVING, GRADING, EXCAVATION, TRENCHING, PIPE BEDDING, CUT, FILL AND BACKFILL SHALL COMPLY WITH THE RECOMMENDATIONS SET FORTH IN THE SOILS (GEOTECHNICAL) REPORT FOR THIS PROJECT IN ADDITION TO THE REFERENCED REQUIRED SPECIFICATIONS AND DETAILS.
- THE CONTRACTOR IS TO VERIFY THE LOCATION AND THE ELEVATIONS OF ALL EXISTING UTILITIES AT POINTS OF TIE-IN PRIOR TO COMMENCING ANY NEW CONSTRUCTION. SHOULD ANY LOCATION OR ELEVATION DIFFER FROM THAT SHOWN ON THESE PLANS, THE CONTRACTOR SHALL CONTACT THE OWNER'S AGENT.
- CONTRACTOR TO VERIFY AND COORDINATE ALL DIMENSIONS AND SITE LAYOUT WITH ARCHITECTURE'S FINAL SITE PLAN AND FINISH BUILDING DIMENSIONS BEFORE STARTING WORK. REPORT DISCREPANCIES TO OWNER'S AGENT. COORDINATION BETWEEN ALL PARTIES IS ESSENTIAL PART OF CONTRACT.
- CONTRACTOR IS RESPONSIBLE FOR PROJECT AND SITE CONDITIONS, AND TO WORK WITH WEATHER CONDITIONS AS THE PROJECT SITE MAY BE LOCATED IN A FLOOD PRONE AREA AND SUBJECT TO FLOODING AND ITS HAZARDS.
- THE CONTRACTOR IS TO VERIFY THE LOCATION, ELEVATION, CONDITION, AND PAVEMENT CROSS-SLOPE OF ALL EXISTING SURFACES AT POINTS OF TIE-IN AND MATCHING, PRIOR TO COMMENCEMENT OF GRADING, PAVING, CURB AND GUTTER, OR OTHER SURFACE CONSTRUCTION. SHOULD EXISTING LOCATIONS, ELEVATIONS, CONDITION, OR PAVEMENT CROSS-SLOPE DIFFER FROM THAT SHOWN ON THESE PLANS, RESULTING IN THE DESIGN INTENT REFLECTED ON THESE PLANS NOT ABLE TO BE CONSTRUCTED, THE CONTRACTOR SHALL NOTIFY THE OWNER'S AGENT IMMEDIATELY FOR DIRECTION ON HOW TO PROCEED PRIOR TO COMMENCEMENT OF CONSTRUCTION. THE CONTRACTOR ACCEPTS RESPONSIBILITY FOR ALL COSTS ASSOCIATED WITH CORRECTIVE ACTION IF THESE PROCEDURES ARE NOT FOLLOWED.
- CONTRACTOR IS RESPONSIBLE TO COORDINATE UTILITY CROSSINGS AT CULVERT CROSSINGS BEFORE STARTING WORK ON CULVERT. COORDINATE WITH OWNER REPRESENTATIVE. VERIFY UTILITY LINES AND/OR CONDUITS ARE IN PLACE BEFORE STARTING CULVERT WORK.
- ALL ON-SITE UTILITIES PER OTHERS.
- THIS PROJECT REQUIRES A REGULAR ONGOING MAINTENANCE PROGRAM FOR THE DESIGNED DRAINAGE SYSTEM(S) TO PRESERVE THE DESIGN INTEGRITY AND THE ABILITY TO PERFORM ITS OPERATIONAL INTENT. FAILURE TO PROVIDE MAINTENANCE WILL JEOPARDIZE THE DRAINAGE SYSTEM(S) PERFORMANCE AND MAY LEAD TO IT'S INABILITY TO PERFORM PROPERLY AND/OR CAUSE DAMAGE ELSEWHERE IN THE PROJECT.
- IF A DISCREPANCY IS FOUND BETWEEN ENGINEER'S PLAN OR SURVEYOR'S STAKING AND THE ARCHITECTURAL PLAN, ENGINEER SHALL BE NOTIFIED IMMEDIATELY. FAILURE TO NOTIFY ENGINEER SHALL NEGATE ENGINEER'S LIABILITY.
- ALL DISTURBED AREAS ARE TO BE ROPED AND ROPING MUST MATCH PLAN.
- VEGETATION OUTSIDE OF CONSTRUCTION AREA TO REMAIN SHALL BE REVEGETATED WITH SIMILAR PLANT TYPES AND DENSITIES FOUND ON THE SITE. REVEGETATION SHALL BE COMPLETED PRIOR TO OCCUPANCY AND THE ISSUANCE OF A CERTIFICATE OF OCCUPANCY.
- MECHANICAL EQUIPMENT SHALL BE SCREENED TO A MINIMUM OF ONE FOOT ABOVE TOP OF EQUIPMENT.
- ANY FUTURE IMPROVEMENTS SHOWN HEREON SHALL REQUIRE A SEPARATE PERMIT.
- ANY POINTS OF DRAINAGE CONCENTRATION SHOULD BE PROTECTED AGAINST EROSION WITH NATIVE STONE.
- THIS PLAN IS DESIGNED TO SHOW SITE GRADING AND DRAINAGE. CONTRACTOR SHALL USE THE ARCHITECTURAL SITE PLAN TO DETERMINE FINAL HOUSE, WALL, STEP, ETC., LOCATIONS AND ELEVATIONS.
- ALL DRAINAGE FACILITIES TO BE MAINTAINED BY HOMEOWNER.
- SEE ARCHITECTURAL AND STRUCTURAL PLANS FOR SITE AND RETAINING WALLS LAYOUT, DIMENSIONS, AND DETAILS. TOP OF FOOTING ELEVATIONS SHOWN IN PLAN ARE APPROXIMATE ONLY. ACTUAL TOP OF FOOTINGS TO BE DETERMINED AT TIME OF CONSTRUCTION AND TO BE A MINIMUM OF SIX INCHES BELOW EXISTING NATURAL GRADE OR FINISHED GRADE WHICHEVER IS LOWER (TYPICAL).
- REFER TO ARCHITECTURAL DRAWINGS FOR BUILDING LAYOUT, DIMENSIONS AND ELEVATIONS.
- REFER TO STRUCTURAL DRAWINGS, DETAILS AND CALCULATIONS FOR ALL PROPOSED RETAINING WALLS.
- FOR CHANGE IN ELEVATION THAT ARE GREATER THAN 30", PROVIDE 36" HIGH GUARDRAILS FOR TOTAL OF 42" FALL PROTECTION BARRIER U.N.O.
- CONTRACTOR TO PROVIDE POSITIVE DRAINAGE AWAY FROM STRUCTURE - 5% MIN SLOPE FOR FIRST 10 FEET, U.N.O.
- ALL WATER AND SEWER LINES AND CONNECTIONS MUST BE INSTALLED PER IPC 2012, MAG AND TOWN OF PARADISE VALLEY SUPPLEMENT TO MAG.
- WATERPROOF ALL EXTERIOR WALLS 18" ABOVE FINISH GRADE-(BITUTHENE@ 3000 HC MEMBRANE W/ GRACE PROTECTION 03 OR APPROVED EQUAL).
- ALL PIPES AND FITTINGS SHALL BE INSTALLED PER MANUFACTURE'S SPECIFICATIONS AND DETAILS.
- ABANDONMENT OF EXISTING AND INSTALLATION OF NEW SEPTIC SYSTEMS SHALL BE PERFORMED IN ACCORDANCE WITH THE MARICOPA COUNTY ENVIRONMENTAL SERVICES DEPARTMENT RULES AND STANDARDS, AND WILL REQUIRE SEPARATE PERMIT.
- COORDINATE RIPRAP COLOR WITH LANDSCAPE PLANS AND DETAILS.
- VERIFY AND COORDINATE WITH LANDSCAPE PLANS FINAL LOCATION AND GRATE TYPE OF SPECIFIED AREA DRAINS AND TRENCH DRAINS.
- VERIFY AND COORDINATE WITH ARCHITECTURAL AND LANDSCAPE PLANS LOCATION AND HEIGHT OF ALL SITE WALLS.
- DISTURBED AREA: TOTAL ACRES = 0.24 ACRES < 1 ACRE; NPDES PERMIT IS NOT REQUIRED.
- REFER TO ARCHITECTURAL PLANS AND DETAILS FOR DEMOLITION AND REMOVAL OF ANY EXISTING BUILDING STRUCTURES, SITE WALLS, POOL AND PAVEMENT ETC.
- REFER TO GEOTECHNICAL REPORT FOR SPECIFIC RECOMMENDATIONS AND MAXIMUM ALLOWED FILL AND CUT SLOPES.

**LEGEND**

- FOUND REBAR
- PROPERTY LINE
- EASEMENT LINE
- MONUMENT LINE
- WM WATER METER
- ⊗ WATER VALVE
- ⊕ FIRE HYDRANT
- ⊙ SEWER MANHOLE
- ⊙ SEWER CLEANOUT
- CATV, PHONE
- SEWER LINE
- WATER LINE
- ELECTRIC LINE
- - - - - EXISTING CONTOUR
- - - - - EXIST. DRAINAGE FLOW
- - - - - EXIST. SPOT ELEVATION
- PROPOSED DISTURBED AREA
- FLOW LINE
- DRAINAGE FLOW ARROW
- - - - - PROPOSED SPOT ELEVATION
- - - - - PROPOSED CONTOUR
- TR/TH: 28.33  
TRW: 25.33  
FG: 24.83  
TF: 21.00  
(BW: 22.00)
- TOP OF RAILING/NON-RET. WALL
- TOP OF RETAINING WALL
- FINISH GRADE
- TOP OF FOOTING
- FINISH GRADE AT BOTTOM OF WALL
- ==== RETAINING WALL

**ABBREVIATIONS**

- BC BACK OF CURB
- BSL BUILDING SETBACK LINE
- BW BOTTOM OF WALL
- C CONCRETE, CALCULATED
- TPV TOWN OF PARADISE VALLEY
- DE DRAINAGE EASEMENT
- ESMT EASEMENT
- EXIST. EXISTING
- EG EXISTING GRADE
- FG FINISH GRADE
- FEE FINISH FLOOR ELEVATION
- ℓ FLOW LINE
- FND FOUND
- G GUTTER, GAS
- INV INVERT
- MAG MARICOPA ASSOCIATION OF GOVERNMENTS
- MCR MEASURED
- MARICOPA COUNTY RECORDER
- P PAVEMENT
- PUE PUBLIC UTILITY EASEMENT
- R RECORDED
- R RADIUS
- R/W RIGHT OF WAY
- T TANGENT, TELEPHONE
- W WEST, WATERLINE
- TP TOP OF PARAPET
- TC TOP OF CURB
- TC TOP OF GRATE
- TF TOP OF FOOTING
- TR TOP OF RAILING
- TRW TOP OF RETAINING WALL
- TM TOP OF METER
- WM WATER METER

**GRADING SPECIFICATIONS**

- EXCAVATION AND GRADING OF THIS SITE IS CLASSIFIED AS "ENGINEERED GRADING" PER 2015 I.B.C. AND WILL BE PERFORMED ACCORDINGLY.
- THE CONTRACTOR WILL RETAIN A SOILS ENGINEER DURING CONSTRUCTION TO INSPECT PROGRESS OF CONSTRUCTION. CONCERNING PREPARATION OF GROUND TO RECEIVE FILLS, TESTING AND REQUIRED COMPACTION STABILITY OF ALL FINISH SLOPES INCLUDING CUT SLOPES.
- COMPACTION SHALL COMPLY WITH M.A.G. SECTION 601 AND PROVISIONS AS SET FORTH IN THE SOILS REPORT.
- BEARING MATERIALS FOR FILL UNDER RESIDENCE PAD IF NATIVE MATERIAL IS USED. LARGE ROCK FRAGMENTS MUST BE REMOVED THAT ARE IN EXCESS OF SIX INCHES. REMAINING MATERIAL MUST BE SMALLER PARTICLES OF SAND AND ROCK THAT CAN BE COMPACTED INTO A DENSE CONDITION.  
 MAXIMUM PARTICLE SIZE . . . . . 6 INCHES  
 PERCENT PASSING NO. 4 SIEVE . . . . . 35% TO 70%  
 PERCENT PASSING NO. 200 SIEVE . . . . . 25% MAX.  
 PLASTICITY INDEX . . . . . 10% MAX.
- OUT-SLOPES: MAXIMUM ROCK CUT SLOPE TO BE 1.0 FEET HORIZONTAL TO 3.0 FEET VERTICAL PER GEOTECHNICAL STUDY.
- FILL SLOPES: MAXIMUM FILL SLOPE TO BE 2.0 FEET HORIZONTAL TO 1.0 FEET VERTICAL.
- COMPACTION FILL MATERIAL MUST BE PLACED ON LEVELED BENCHES CUT INTO UNDISTURBED EXISTING HILLSIDE. PLACE FILL IN HORIZONTAL LIFTS OF THICKNESS COMPATIBLE WITH THE COMPACTION EQUIPMENT USED. COMPACT TO A MINIMUM OF 95 PERCENT OF THE MAXIMUM A.S.T.M. DENSITY AT THE OPTIMUM MOISTURE CONTENT OF ± TWO PERCENT. THIS PERTAINS TO ALL ENGINEERED STRUCTURAL FILL SUPPORTING STRUCTURES AND INCLUDING FILL UNDER ANY OF THE RETAINING WALLS. COMPACTION TEST RESULTS SHALL BE SUBMITTED TO THE SOILS ENGINEER AND TOWN OF PARADISE VALLEY BUILDING AND SAFETY DEPARTMENT.
- ANY RETAINING WALLS ADJACENT TO THE PROPERTY LINES WILL BE UNDER THE SCOPE OF SPECIAL INSPECTION BY THE SOILS ENGINEER. THE DEVELOPER SHALL NOTIFY THE ADJOINING PROPERTY OWNERS IN WRITING, TEN DAYS PRIOR TO START OF CONSTRUCTION ON THESE WALLS PER SECTION 2903-B OF IBC. THE DEVELOPER WILL HAVE TO PROVIDE MEANS OF PROTECTION OF ADJACENT PROPERTY WHILE THIS WORK IS UNDER CONSTRUCTION.
- ALL EXPOSED CUT AND FILL SHALL BE TREATED WITH AN APPROVED AGING AGENT TO MINIMIZE TO VISUAL CONTINUITY.
- NO CERTIFICATE OF OCCUPANCY SHALL BE ISSUED UNTIL ALL HILLSIDE STIPULATIONS AND ALL TOWN CODE REQUIREMENTS ARE COMPLIED INCLUDING, BUT NOT LIMITED TO LANDSCAPING, GROUND RESTORATION, FIRE FLOW, FIRE SAFETY AND ALL ONSITE AND OFFSITE IMPROVEMENTS.
- ALL OUTDOOR LIGHTING SHALL BE IN CONFORMANCE WITH ARTICLE XXII OF THE TOWN ZONING ORDINANCE.
- ALL EXCESS FILL MATERIAL SHALL BE REMOVED FROM THE SITE WITH NO NEW SPILL SLOPES.
- THE USE OF HYDRAULIC RAM HAMMERS, OR OTHER HEAVY EQUIPMENT USED TO CUT THROUGH ROCK, INCLUDING MACHINERY WITH AUDIBLE BACK UP WARNING DEVICES SHALL BE LIMITED TO USE BETWEEN THE HOURS OF 7:00AM OR SUNRISE, WHICHEVER IS LATER, AND 6:00PM OR SUNSET, WHICHEVER IS EARLIER, MONDAY THROUGH FRIDAY, WITH LIMITED WORK ON SATURDAY AND NO WORK ON SUNDAY OR LEGAL HOLIDAYS.
- CONSTRUCTION STAKING AND/OFF FENCING SHALL BE PLACED AROUND THE CONSTRUCTION SITE SO AS TO PROTECT THE UNDISTURBED NATURAL AREAS.

**EARTHWORK QUANTITIES NEW ACCESS ROAD**

ALL QUANTITIES LISTED ON THESE PLANS ARE ESTIMATES ONLY. NO SHRINK OR SWELL IS ASSUMED. THE CONTRACTOR SHALL MAKE THEIR OWN DETERMINATION OF THE QUANTITIES AND BASE THEIR BIDS ON THEIR ESTIMATES.

**RETAINING WALL UNITS NEW ACCESS ROAD**

ID NUMBER	MAX. HEIGHT FT	LENGTH FT
①	2.0	40.00
②	3.0	40.00
③	3.5	35.00
④	1.5	35.00
<b>TOTAL</b>		<b>150.00</b>


RETAINING WALLS (NORTH)

ID NUMBER	MAX. HEIGHT FT	LENGTH FT
⑤	7.5	92.00
⑥	7.5	56.00
⑦	6.0	36.00
⑧	4.0	19.00
⑨	4.3	15.00
<b>TOTAL</b>		<b>218.00</b>

RETAINING WALLS (SOUTH)

**PROJECT DESCRIPTION**

NEW SHARED ACCESS ROAD  
 NEW RETAINING WALLS  
 NEW BRIDGE SPANNING EXISTING WASH  
 TWO NEW CUSTOM HOMES WITH ACCESS DRIVEWAYS

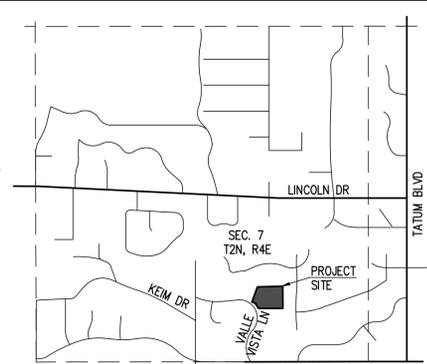

**VICINITY MAP**  
N.T.S.

**OWNERS**

VALLEY VISTA PV  
 4474 E VALLEY VISTA LN  
 PARADISE VALLEY, AZ 85253

ROBERT JOHNSON  
 4490 E VALLEY VISTA LN  
 PARADISE VALLEY, AZ 85253

**PARENT LOT DATA**

APN: 169-20-122	APN: 169-20-123
ADDRESS: 4474 E VALLEY VISTA LN PARADISE VALLEY, AZ 85253	ADDRESS: 4490 E VALLEY VISTA LN PARADISE VALLEY, AZ 85253
ZONING: R-43 (HILLSIDE)	ZONING: R-43 (HILLSIDE)

**AREAS**

LOT 1: 44,065 S.F. (1.012 AC.)  
 LOT 2: 44,420 S.F. (1.020 AC.)  
 LOT 3: 87,362 S.F. (2.006 AC.)  
 TRACT A: 12,876 S.F. (0.296 AC.)  
 TRACT B: 499 S.F. (0.011 AC.)  
**TOTAL AREA:** 189,222 S.F. OR 4.344 ACRES  
 PRIVATE ROADWAY TRACT % GROSS PARCEL AREA: 6.8%  
 OVERALL CUT/FILL OF THE PRIVATE DRIVEWAY: 6,361 S.F./3.36%

**LEGAL DESCRIPTION**

PARENT LOT 1, OF THE SANCTUARY I, ACCORDING TO BOOK 601 OF MAPS, PAGE 32, RECORDS OF MARICOPA COUNTY, ARIZONA.

CONTAINING 95,612 S.F. (2.195 AC.); MORE OR LESS.

PARENT LOT 2, SANCTUARY I, ACCORDING TO THE PLAT OF RECORD IN THE OFFICE OF THE COUNTY RECORDER OF MARICOPA COUNTY, ARIZONA, IN BOOK 601 OF MAPS PAGE32.

**BENCHMARK**

BRASS CAP IN HAND HOLE AT THE INTERSECTION OF 44TH STREET AND MCDONALD DRIVE HAVING AN ELEVATION OF 1312.866  
 TOWN OF PARADISE VALLEY (NAVD 88) DATUM, GDACS# 24540-1.

**SHEET INDEX**

- SHEET C-1 - COVER SHEET
- SHEET C-2 - PRELIMINARY GRADING, DRAINAGE & PAVING PLAN NEW ACCESS ROAD
- SHEET C-3 - PRELIMINARY GRADING AND DRAINAGE PLAN NEW RESIDENCES
- SHEET C-4 - PROFILES

**UTILITIES NOTES**

HORIZONTAL AND VERTICAL LOCATIONS OF ALL EXISTING UTILITIES SHOWN ON THE PLAN ARE APPROXIMATE ONLY AND WILL BE FIELD VERIFIED BY CONTRACTOR PRIOR TO START OF CONSTRUCTION WORK. CALL BLUE STAKE @ (602) 263-1100.

**UTILITIES**

WATER: EPICOR WATER  
 SANITARY SEWER: CITY OF PHOENIX  
 ELECTRIC: ARIZONA PUBLIC SERVICE  
 TELEPHONE: CENTURY LINK, COX COMMUNICATIONS  
 NATURAL GAS: SOUTHWEST GAS  
 CABLE TV: CENTURY LINK, COX COMMUNICATIONS

**FLOOD INSURANCE RATE MAP (FIRM) DATA**

COMMUNITY #	PANEL #	SUFFIX L	BASE FLOOD ELEVATION
040049	1765 OF 4425		N/A
MAP #	PANEL DATE	ZONE *X	
04013C	10/16/2013		

\*AREAS DETERMINED TO BE OUTSIDE THE 0.2% ANNUAL CHANCE FLOODPLAIN

**APPROVAL**

TOWN ENGINEER  
 TOWN OF PARADISE VALLEY

DATE




DATE: 10/10/18	DESIGNED BY: NP	CHECKED BY: J
JOB#: 1602013	DRAWN BY: DW	DATE: 10/10/18
SCALE: NTS	VERSION: 1.1	

**PRELIMINARY GRADING, DRAINAGE & PAVING PLAN & COVER SHEET**

**NEW SHARED ACCESS ROAD  
 4474 E VALLEY VISTA LN,  
 4490 E VALLEY VISTA LN,  
 PARADISE VALLEY,  
 AZ 85253**

P. 602.889.1984 | F. 602.889.0501  
 8022 N 5TH STREET | PHOENIX, AZ 85020  
 PHOENIXVALLEY.COM

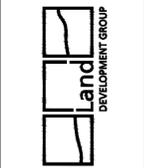


**APPROVAL**

TOWN ENGINEER  
 TOWN OF PARADISE VALLEY

DATE

**C-1**

1 OF 4

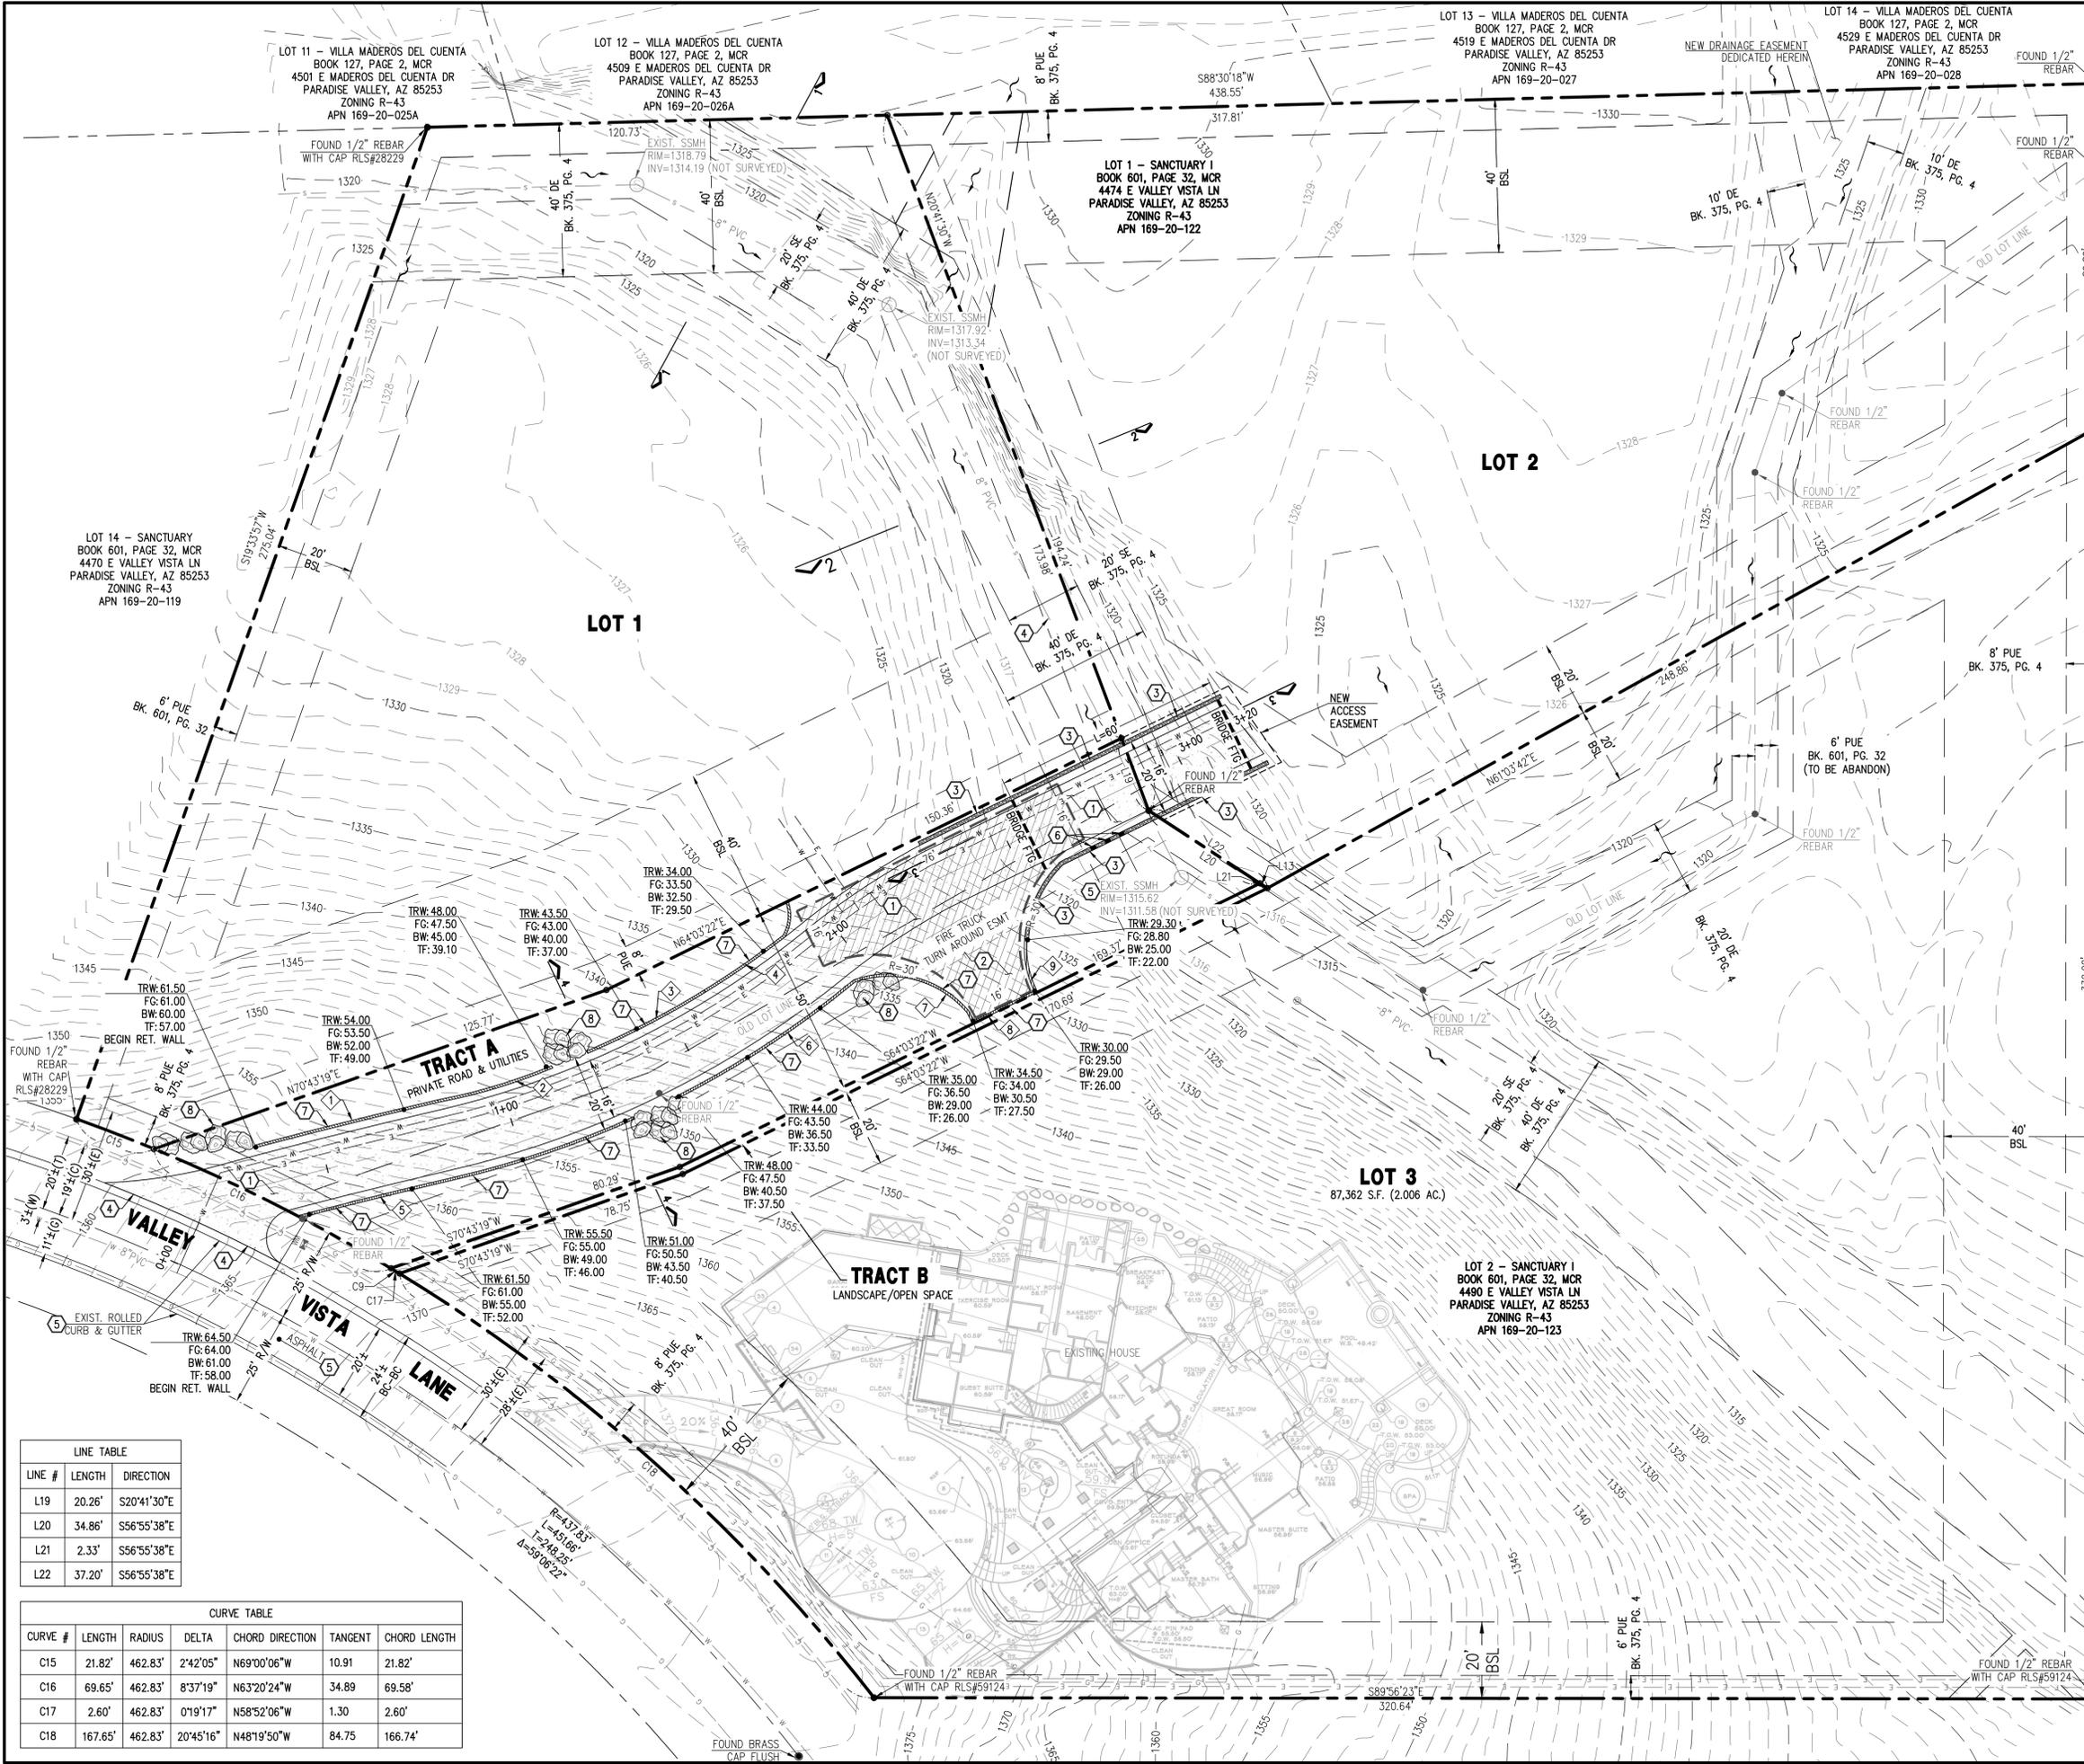

**GRADING & DRAINAGE KEY-NOTES  
NEW ROAD**

- 1 CONSTRUCT 8" THICK COLORED (LRV<38") STAMPED CONCRETE DRIVEWAY ON COMPACTED SUBGRADE.
- 2 INSTALL STABILIZED D.G. DRIVEWAY ON COMPACTED SUBGRADE.
- 3 NEW BRIDGE SPANNING WASH AS SHOWN PER MANUFACTURERS DETAILS. BRIDGE TO WITHSTAND MIN. LOADING DESIGN OF 83,000 LBS TO SUPPORT EMERGENCY ACCESS VEHICLES.
- 4 MATCH EXISTING GRADE.
- 5 PROTECT IN PLACE.
- 6 NEW WALL DRAINAGE OPENING AT GRADE.
- 7 NEW RETAINING WALL PER STRUCTURAL PLANS AND DETAILS. WATERPROOF WALL 1.5' ABOVE FINISH GRADE. (BITUTHENE@3000 HC MEMBRANE W/ GRACE PROTECTION O3 OR APPROVED EQUAL). RET. WALLS SHALL BE VENEERED WITH NATURAL ROCK COMPATIBLE TO THE SITE.
- 8 INSTALL 12"-24" DIA. NATIVE RETAINING BOULDERS. BURY BOTTOM ROW 2/3 OF DIAMETER INTO FINISHED GRADE.

**LINE TABLE**

LINE #	LENGTH	DIRECTION
L19	20.26'	S20°41'30"E
L20	34.86'	S56°55'38"E
L21	2.33'	S56°55'38"E
L22	37.20'	S56°55'38"E

**CURVE TABLE**

CURVE #	LENGTH	RADIUS	DELTA	CHORD DIRECTION	TANGENT	CHORD LENGTH
C15	21.82'	462.83'	2°42'05"	N69°00'06"W	10.91	21.82'
C16	69.65'	462.83'	8°37'19"	N63°20'24"W	34.89	69.58'
C17	2.60'	462.83'	0°19'17"	N58°52'06"W	1.30	2.60'
C18	167.65'	462.83'	20°45'16"	N4819°50"W	84.75	166.74'

DATE: 10/10/18  
JOB#: 1602013  
VERSION: 1.1  
PLOT DATE: 10/10/18


SCALE: 1" = 20'  
DESIGNED BY: NP  
DRAWN BY: DW  
CHECKED BY: JJ

REVISIONS:

**PRELIMINARY  
GRADING, DRAINAGE  
& PAVING PLAN  
NEW ACCESS ROAD**

**NEW CUSTOM HOMES  
NEW SHARED ACCESS ROAD  
4490 E VALLEY VISTA LN,  
PARADISE VALLEY,  
AZ 85253**

P. 602.889.1984 | F. 602.889.0501  
8022 N 5TH STREET | PHOENIX, AZ 85020  
PHOENIXLANDSCAPE.COM

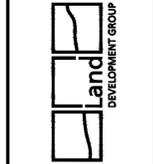

LOT 7 - CAMELHEAD  
ESTATES UNIT 2  
BOOK 601, PAGE 32, MCR  
6246 N 47TH ST  
PARADISE VALLEY, AZ 85253  
ZONING R-43  
APN 169-20-063



LOT 8 - CAMELHEAD  
ESTATES UNIT 2  
BOOK 601, PAGE 32, MCR  
6234 N 47TH ST  
PARADISE VALLEY, AZ 85253  
ZONING R-43  
APN 169-20-064

Contact Arizona 811 at least two full working days before you begin excavation



**DISTURBED AREA CALCULATIONS**

	LOT 1	LOT 2	LOT 3
TOTAL AREA, S.F.	44,065	44,420	87,362
BUILDING LIVABLE AREA, S.F.	4,099	4,180	5,741
BUILDING PAD SLOPE	7.00%	2.06%	23.3
ALLOWABLE DISTURBED AREA, %	60%	60%	19%
ALLOWABLE DISTURBED AREA, S.F.	26,439	26,652	16,598
GROSS PROPOSED DISTURBED AREA, S.F.	13,037	19,423	20,256
LESS BUILDING FOOTPRINT AREA, S.F.	5,449	5,280	7,075
DRIVEWAY AREA, S.F.	1,743	2,634	3,454
LESS 25% OF DRIVEWAY AREA, S.F.	0	0	864
NET PROPOSED DISTURBED AREA, S.F.	7,588	14,143	12,318

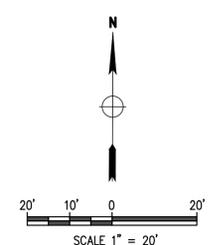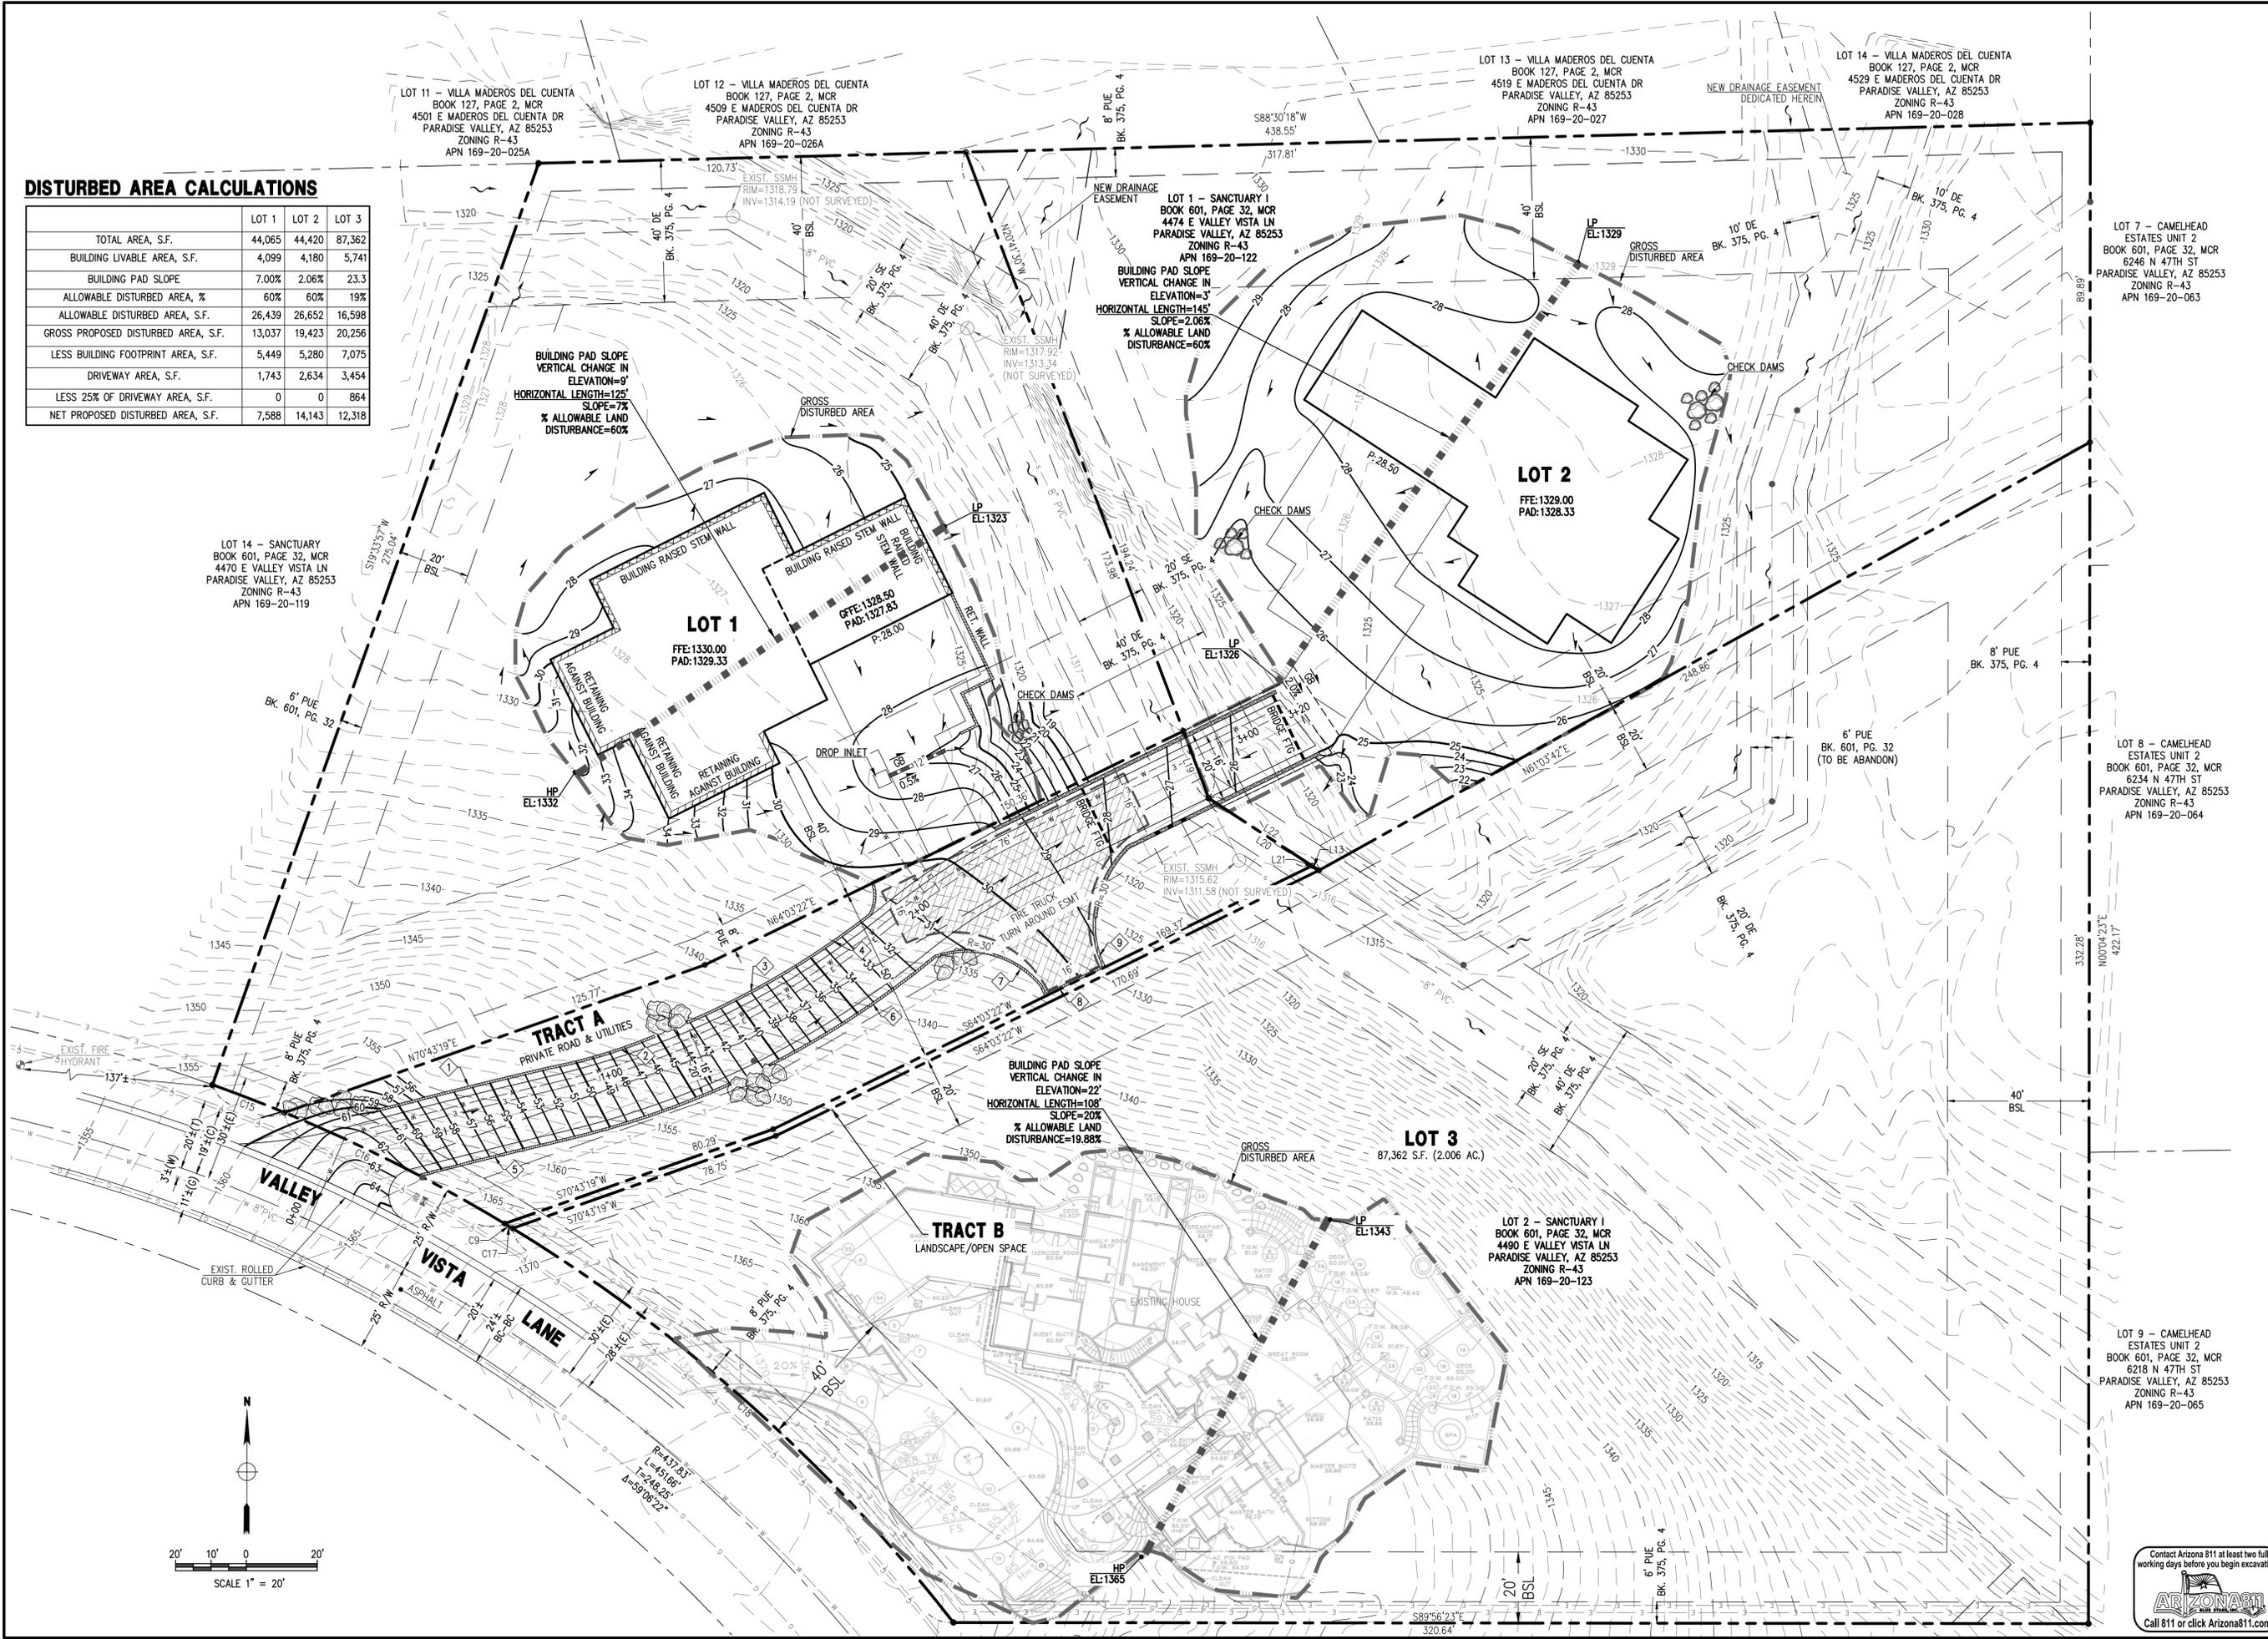


DATE:	10/10/18
DESIGNED BY:	AMP
DRAWN BY:	DW
CHECKED BY:	JJ
DATE:	SCALE: 1" = 20'
DESIGNED BY:	AMP
DRAWN BY:	DW
CHECKED BY:	JJ
DATE:	10/10/18

**PRELIMINARY GRADING, DRAINAGE & PAVING PLAN NEW RESIDENCES**

**NEW CUSTOM HOMES NEW SHARED ACCESS ROAD 4490 E VALLEY VISTA LN, PARADISE VALLEY, AZ 85253**

P. 602.889.1984 | F. 602.889.0501  
8022 N 5TH STREET | PHOENIX, AZ 85020  
PHOENIXLANDING.COM

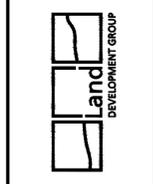

ARIZONA 811  
Call 811 or click Arizona811.com

PRELIMINARY PLAN  
NO. 18-000000-0000  
DATE: 10/10/18

3 OF 4

LOT 9 - CAMELHEAD ESTATES UNIT 2 BOOK 601, PAGE 32, MCR 6218 N 47TH ST PARADISE VALLEY, AZ 85253 ZONING R-43 APN 169-20-065

LOT 8 - CAMELHEAD ESTATES UNIT 2 BOOK 601, PAGE 32, MCR 6234 N 47TH ST PARADISE VALLEY, AZ 85253 ZONING R-43 APN 169-20-064

LOT 7 - CAMELHEAD ESTATES UNIT 2 BOOK 601, PAGE 32, MCR 6246 N 47TH ST PARADISE VALLEY, AZ 85253 ZONING R-43 APN 169-20-063

LOT 14 - VILLA MADEROS DEL CUENTA BOOK 127, PAGE 2, MCR 4529 E MADEROS DEL CUENTA DR PARADISE VALLEY, AZ 85253 ZONING R-43 APN 169-20-028

LOT 13 - VILLA MADEROS DEL CUENTA BOOK 127, PAGE 2, MCR 4519 E MADEROS DEL CUENTA DR PARADISE VALLEY, AZ 85253 ZONING R-43 APN 169-20-027

LOT 12 - VILLA MADEROS DEL CUENTA BOOK 127, PAGE 2, MCR 4509 E MADEROS DEL CUENTA DR PARADISE VALLEY, AZ 85253 ZONING R-43 APN 169-20-026A


LOT 11 - VILLA MADEROS DEL CUENTA BOOK 127, PAGE 2, MCR 4501 E MADEROS DEL CUENTA DR PARADISE VALLEY, AZ 85253 ZONING R-43 APN 169-20-025A

LOT 1 - SANCTUARY I BOOK 601, PAGE 32, MCR 4474 E VALLEY VISTA LN PARADISE VALLEY, AZ 85253 ZONING R-43 APN 169-20-122  
BUILDING PAD SLOPE VERTICAL CHANGE IN ELEVATION=3'  
HORIZONTAL LENGTH=145'  
SLOPE=2.06%  
% ALLOWABLE LAND DISTURBANCE=60%


BUILDING PAD SLOPE VERTICAL CHANGE IN ELEVATION=9'  
HORIZONTAL LENGTH=125'  
SLOPE=7.2%  
% ALLOWABLE LAND DISTURBANCE=60%

BUILDING PAD SLOPE VERTICAL CHANGE IN ELEVATION=22'  
HORIZONTAL LENGTH=108'  
SLOPE=20%  
% ALLOWABLE LAND DISTURBANCE=19.88%


Contact Arizona 811 at least two full working days before you begin excavation

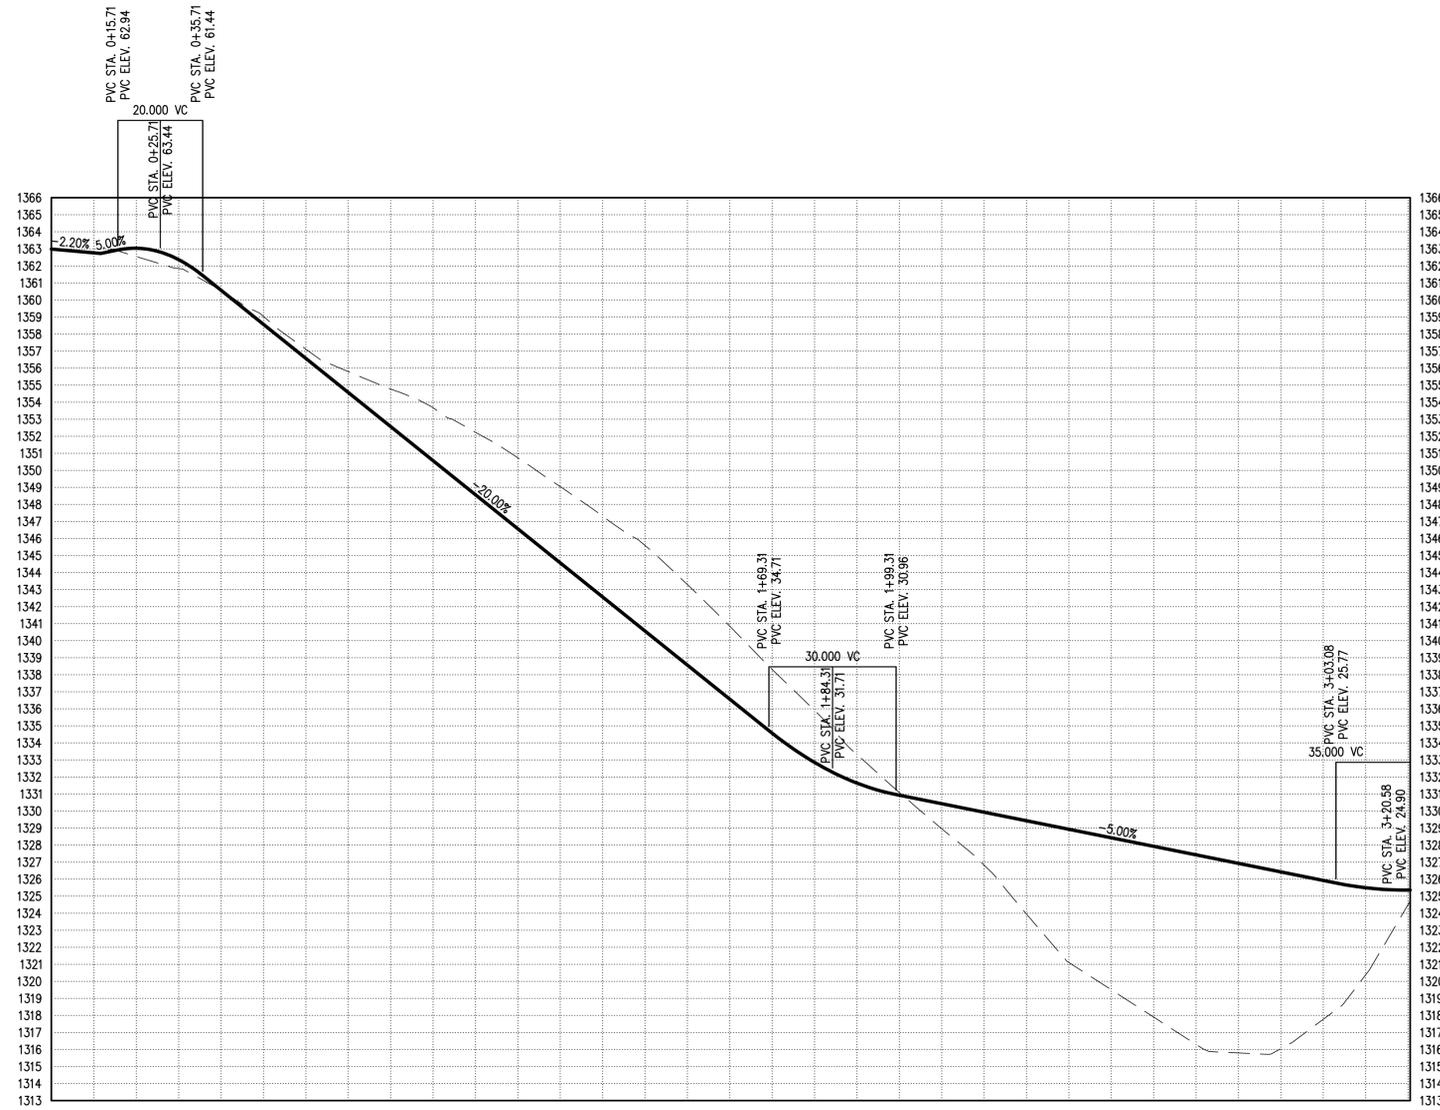


**PRIVATE ROAD PROFILE**  
SCALE HOR. 1" = 20' VER. 1"=5'

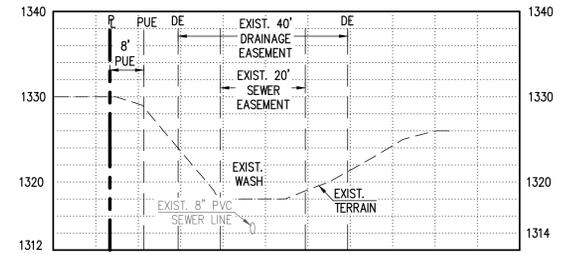


**SECTION 1-1**  
SCALE HOR. 1" = 20' VER. 1"=10'

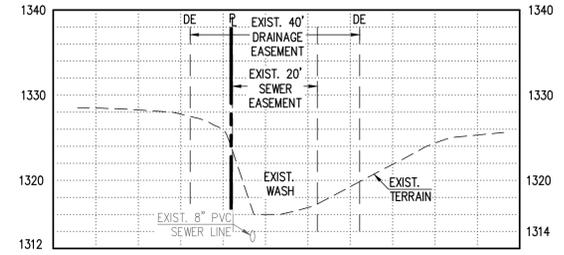


**SECTION 2-2**  
SCALE HOR. 1" = 20' VER. 1"=10'

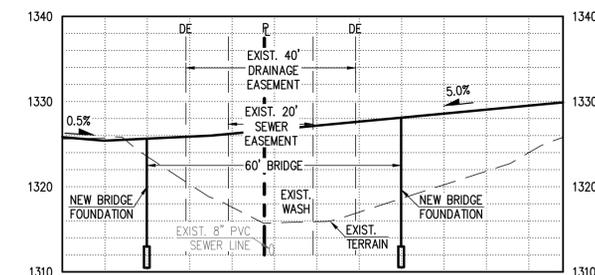

**SECTION 3-3**  
SCALE HOR. 1" = 20' VER. 1"=10'

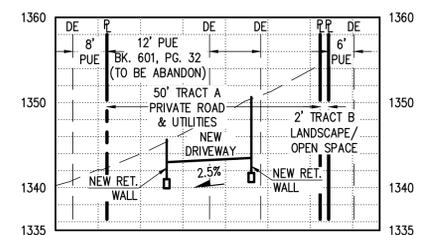

**SECTION 4-4**  
SCALE HOR. 1" = 20' VER. 1"=10'

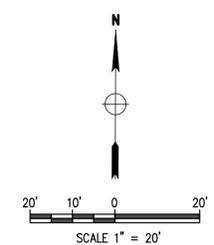


DATE:	SCALE: 1"=20'	DATE: 10/10/18
DESIGNED BY: NP	DESIGNED BY: NP	JOB: 1602013
DRAWN BY: DW	DRAWN BY: DW	VERSION: 1.1
CHECKED BY: JJ	CHECKED BY: JJ	PLOT DATE: 10/10/18



**PRELIMINARY  
GRADING, DRAINAGE  
& PAVING PLAN  
ROAD PROFILE**

**NEW SHARED ACCESS ROAD  
4474 E VALLEY VISTA LN.,  
4490 E VALLEY VISTA LN.,  
PARADISE VALLEY,  
AZ 85253**

P. 602.889.1984 | F. 602.889.0501  
8022 N. 5TH STREET | PHOENIX, AZ 85020  
PHOENIXVALDEVELOPMENT.COM

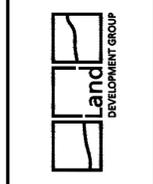

Contact Arizona 811 at least two full working days before you begin excavation.  
**ARIZONA 811**  
Call 811 or click Arizona811.com

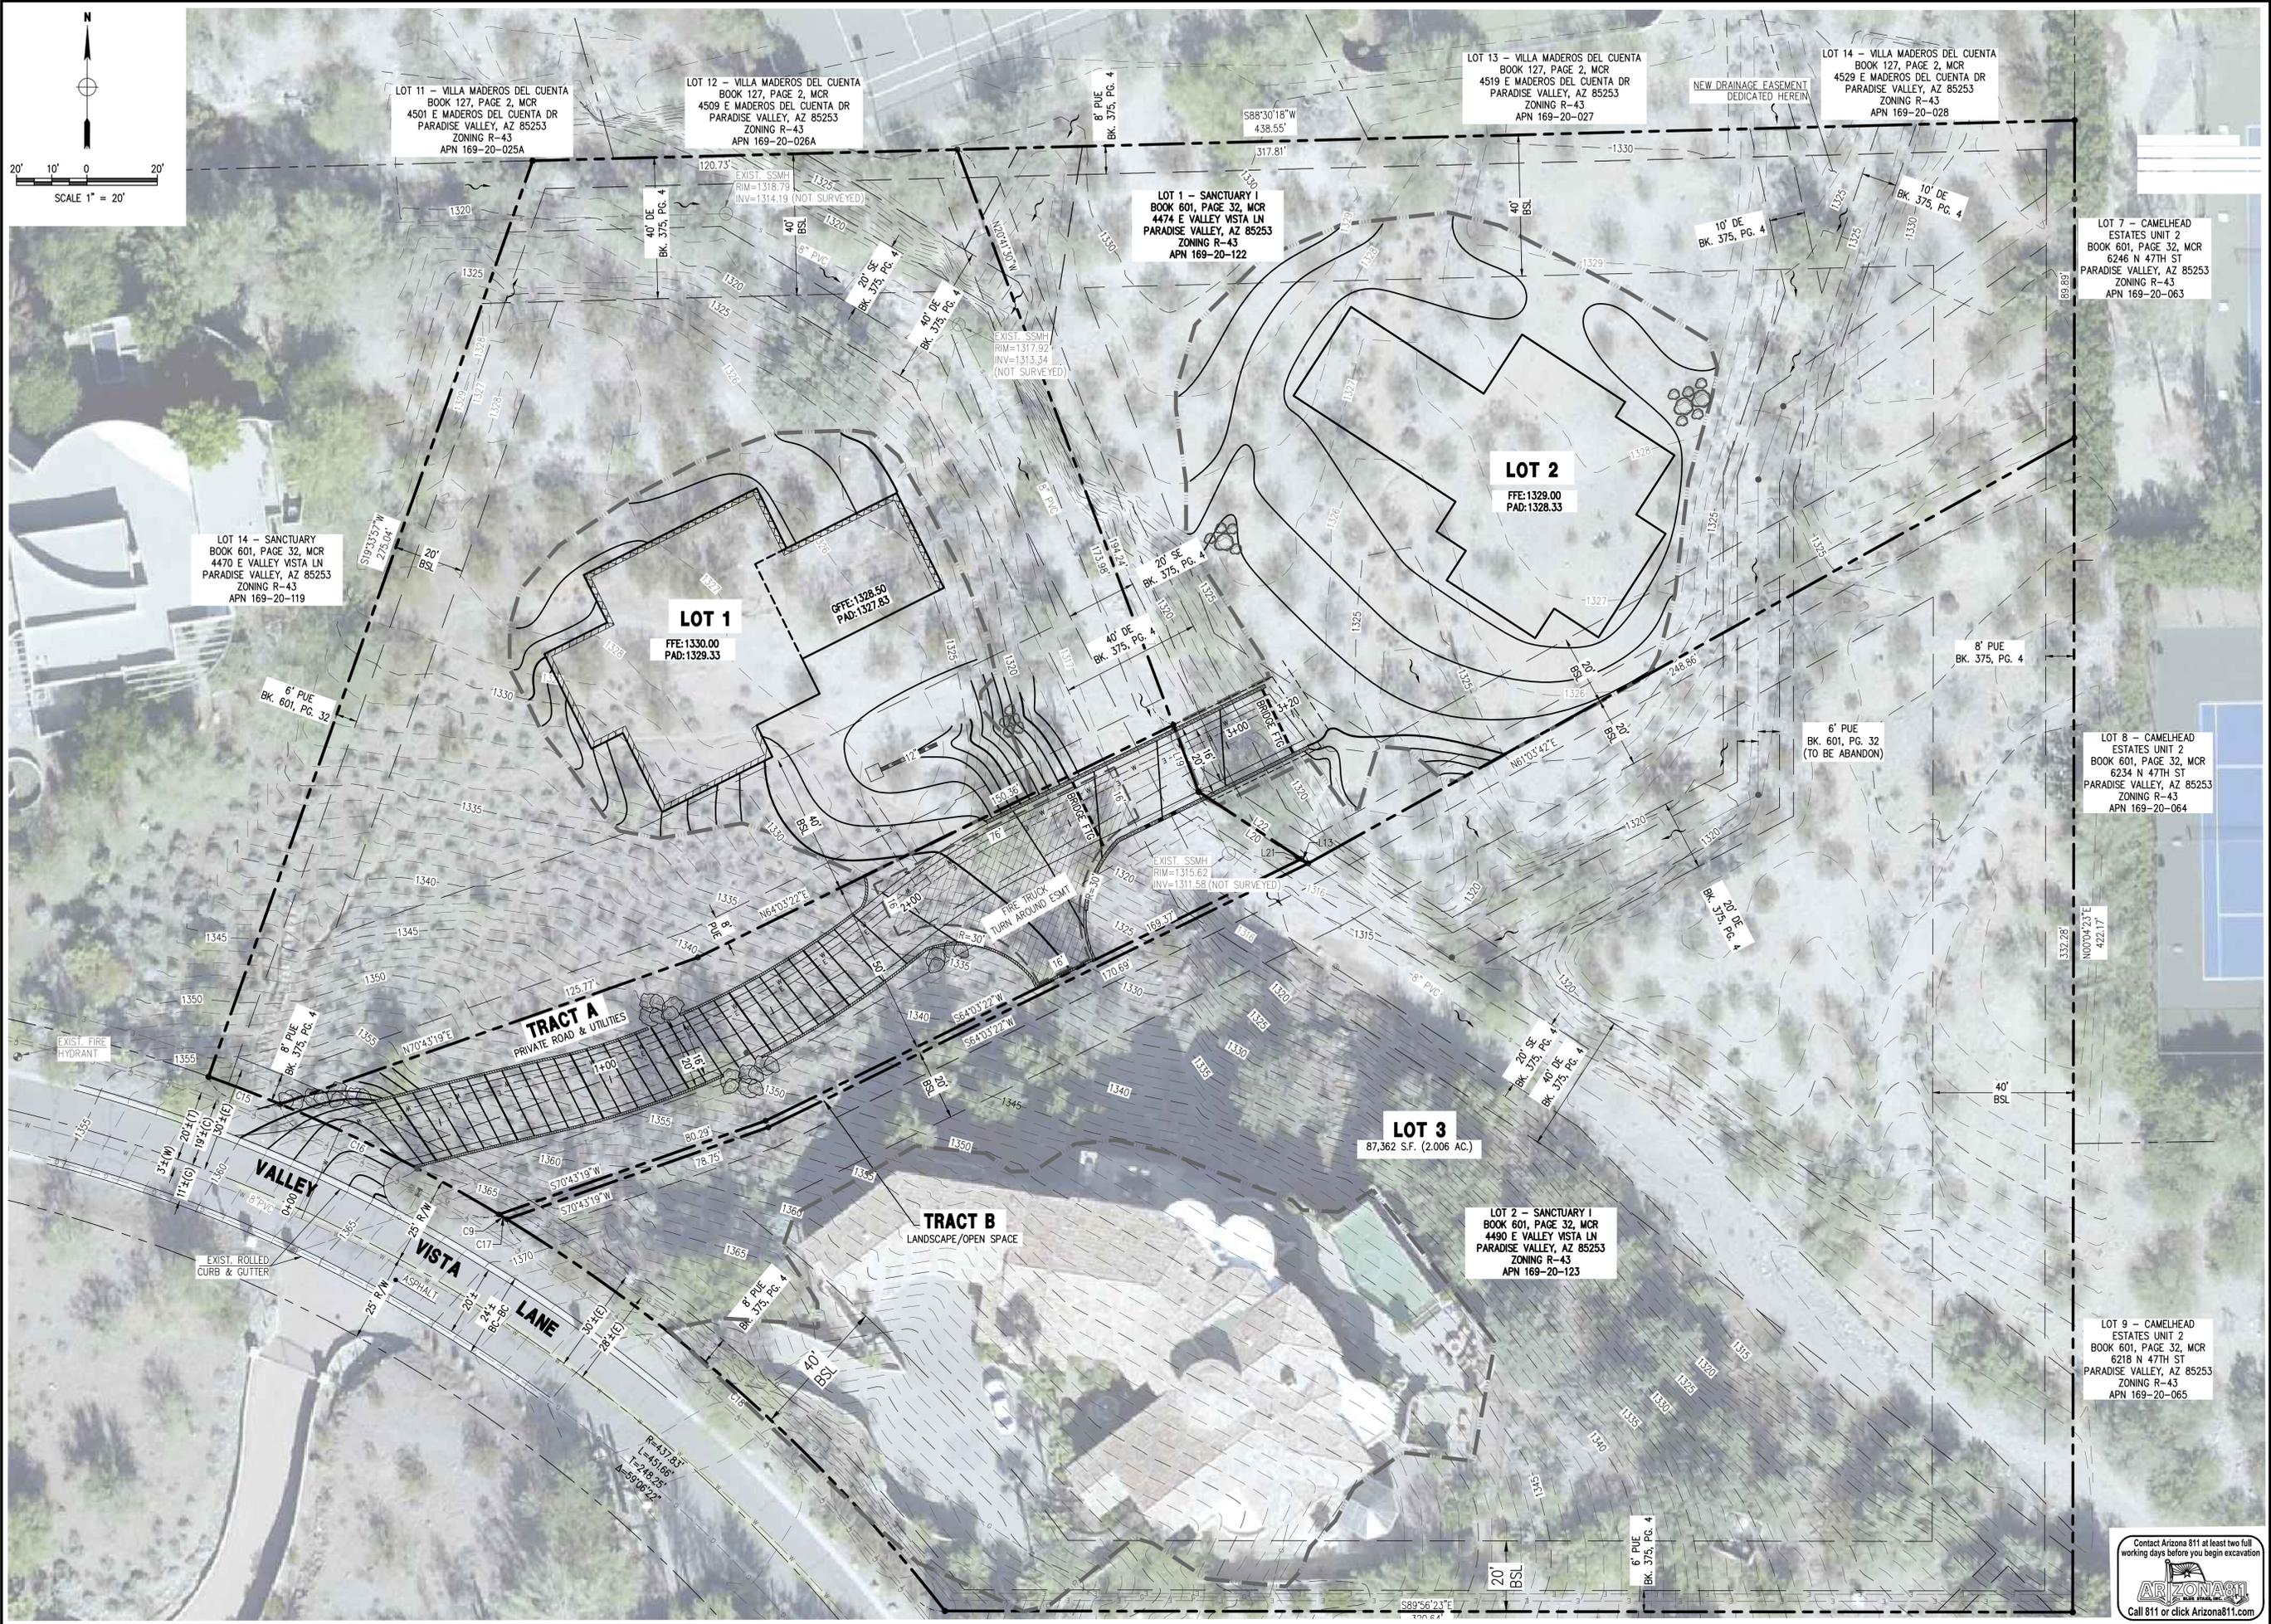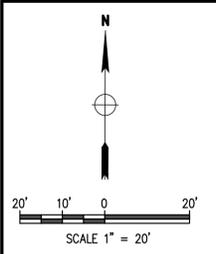

LOT 11 - VILLA MADEROS DEL CUENTA  
BOOK 127, PAGE 2, MCR  
4501 E MADEROS DEL CUENTA DR  
PARADISE VALLEY, AZ 85253  
ZONING R-43  
APN 169-20-025A

LOT 12 - VILLA MADEROS DEL CUENTA  
BOOK 127, PAGE 2, MCR  
4509 E MADEROS DEL CUENTA DR  
PARADISE VALLEY, AZ 85253  
ZONING R-43  
APN 169-20-026A

LOT 13 - VILLA MADEROS DEL CUENTA  
BOOK 127, PAGE 2, MCR  
4519 E MADEROS DEL CUENTA DR  
PARADISE VALLEY, AZ 85253  
ZONING R-43  
APN 169-20-027

LOT 14 - VILLA MADEROS DEL CUENTA  
BOOK 127, PAGE 2, MCR  
4529 E MADEROS DEL CUENTA DR  
PARADISE VALLEY, AZ 85253  
ZONING R-43  
APN 169-20-028

LOT 1 - SANCTUARY I  
BOOK 601, PAGE 32, MCR  
4474 E VALLEY VISTA LN  
PARADISE VALLEY, AZ 85253  
ZONING R-43  
APN 169-20-122

LOT 7 - CAMELHEAD  
ESTATES UNIT 2  
BOOK 601, PAGE 32, MCR  
6246 N 47TH ST  
PARADISE VALLEY, AZ 85253  
ZONING R-43  
APN 169-20-063

LOT 14 - SANCTUARY  
BOOK 601, PAGE 32, MCR  
4470 E VALLEY VISTA LN  
PARADISE VALLEY, AZ 85253  
ZONING R-43  
APN 169-20-119

LOT 1  
FFE:1330.00  
PAD:1329.33

LOT 2  
FFE:1329.00  
PAD:1328.33

LOT 8 - CAMELHEAD  
ESTATES UNIT 2  
BOOK 601, PAGE 32, MCR  
6234 N 47TH ST  
PARADISE VALLEY, AZ 85253  
ZONING R-43  
APN 169-20-064

TRACT A  
PRIVATE ROAD & UTILITIES

TRACT B  
LANDSCAPE/OPEN SPACE

LOT 3  
87,362 S.F. (2.006 AC.)

LOT 2 - SANCTUARY I  
BOOK 601, PAGE 32, MCR  
4490 E VALLEY VISTA LN  
PARADISE VALLEY, AZ 85253  
ZONING R-43  
APN 169-20-123

LOT 9 - CAMELHEAD  
ESTATES UNIT 2  
BOOK 601, PAGE 32, MCR  
6218 N 47TH ST  
PARADISE VALLEY, AZ 85253  
ZONING R-43  
APN 169-20-065

DATE:	10/10/18
DESIGNED BY:	MP
DRAWN BY:	DW
CHECKED BY:	JJ
VERSION:	1.1
PLOT DATE:	10/10/18

REVISIONS:

**AERIAL EXHIBIT**  
**NEW SHARED ACCESS ROAD**  
**4474 E VALLEY VISTA LN,**  
**4490 E VALLEY VISTA LN,**  
**PARADISE VALLEY,**  
**AZ 85253**

P. 602.889.1984 | F. 602.889.0501  
8022 N 5TH STREET | PHOENIX, AZ 85020  
PHOENIXLANDING.COM

AE  
1 OF 1

Contact Arizona 811 at least two full working days before you begin excavation  
ARIZONA 811  
Call 811 or click Arizona811.com