


5070 N. 40th St., Suite 140
Phoenix AZ 85016

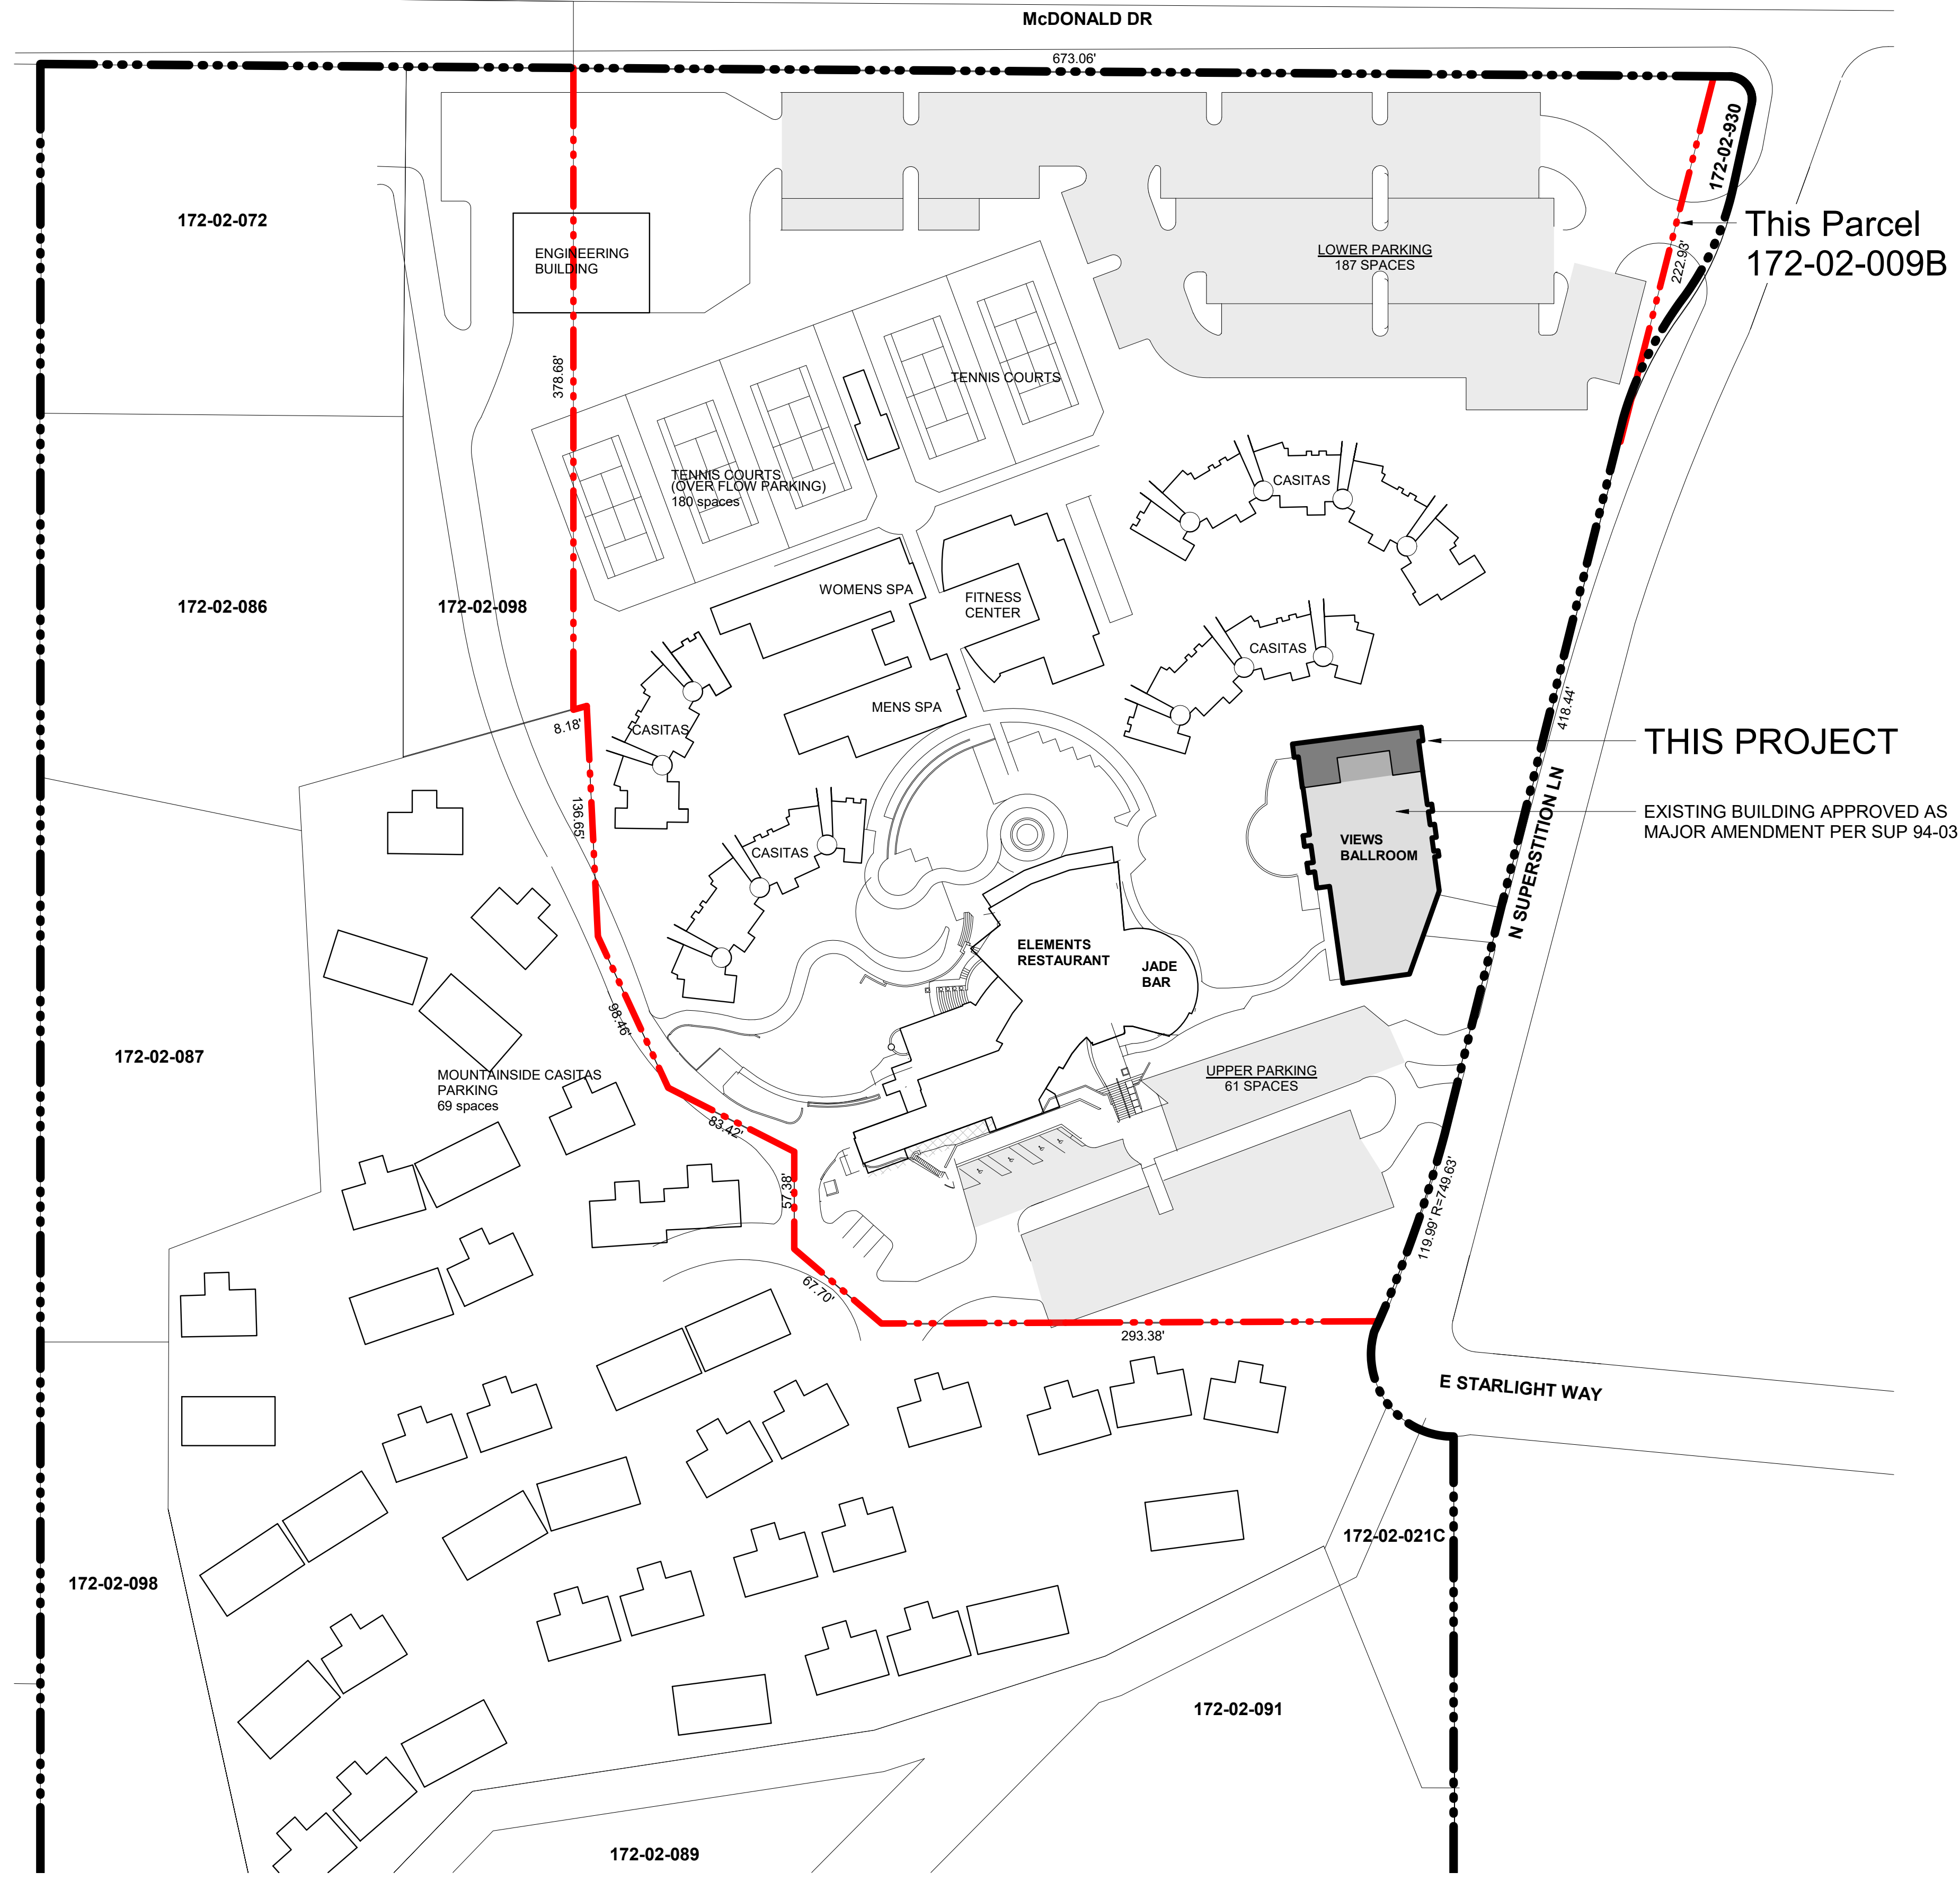

This Parcel
172-02-009B

THIS PROJECT
EXISTING BUILDING APPROVED AS
MAJOR AMENDMENT PER SUP 94-03


Views Conference Center Expansion

Sanctuary Resort on Camelback Mountain

SANCTUARY
SITE PLAN


Project number	1512
Date	12 January 2017
Scale	1" = 60'-0"

① SANCTUARY SITE
1" = 60'-0"

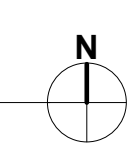


A1

1/13/2017 9:31:32 AM

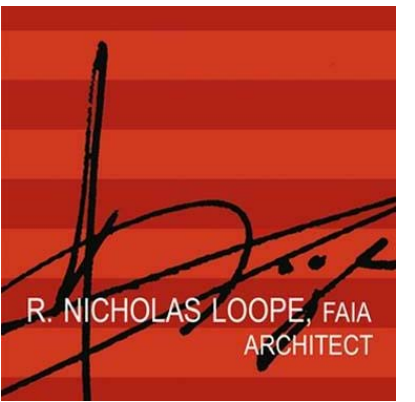

5070 N. 40th St., Suite 140
Phoenix AZ 85016

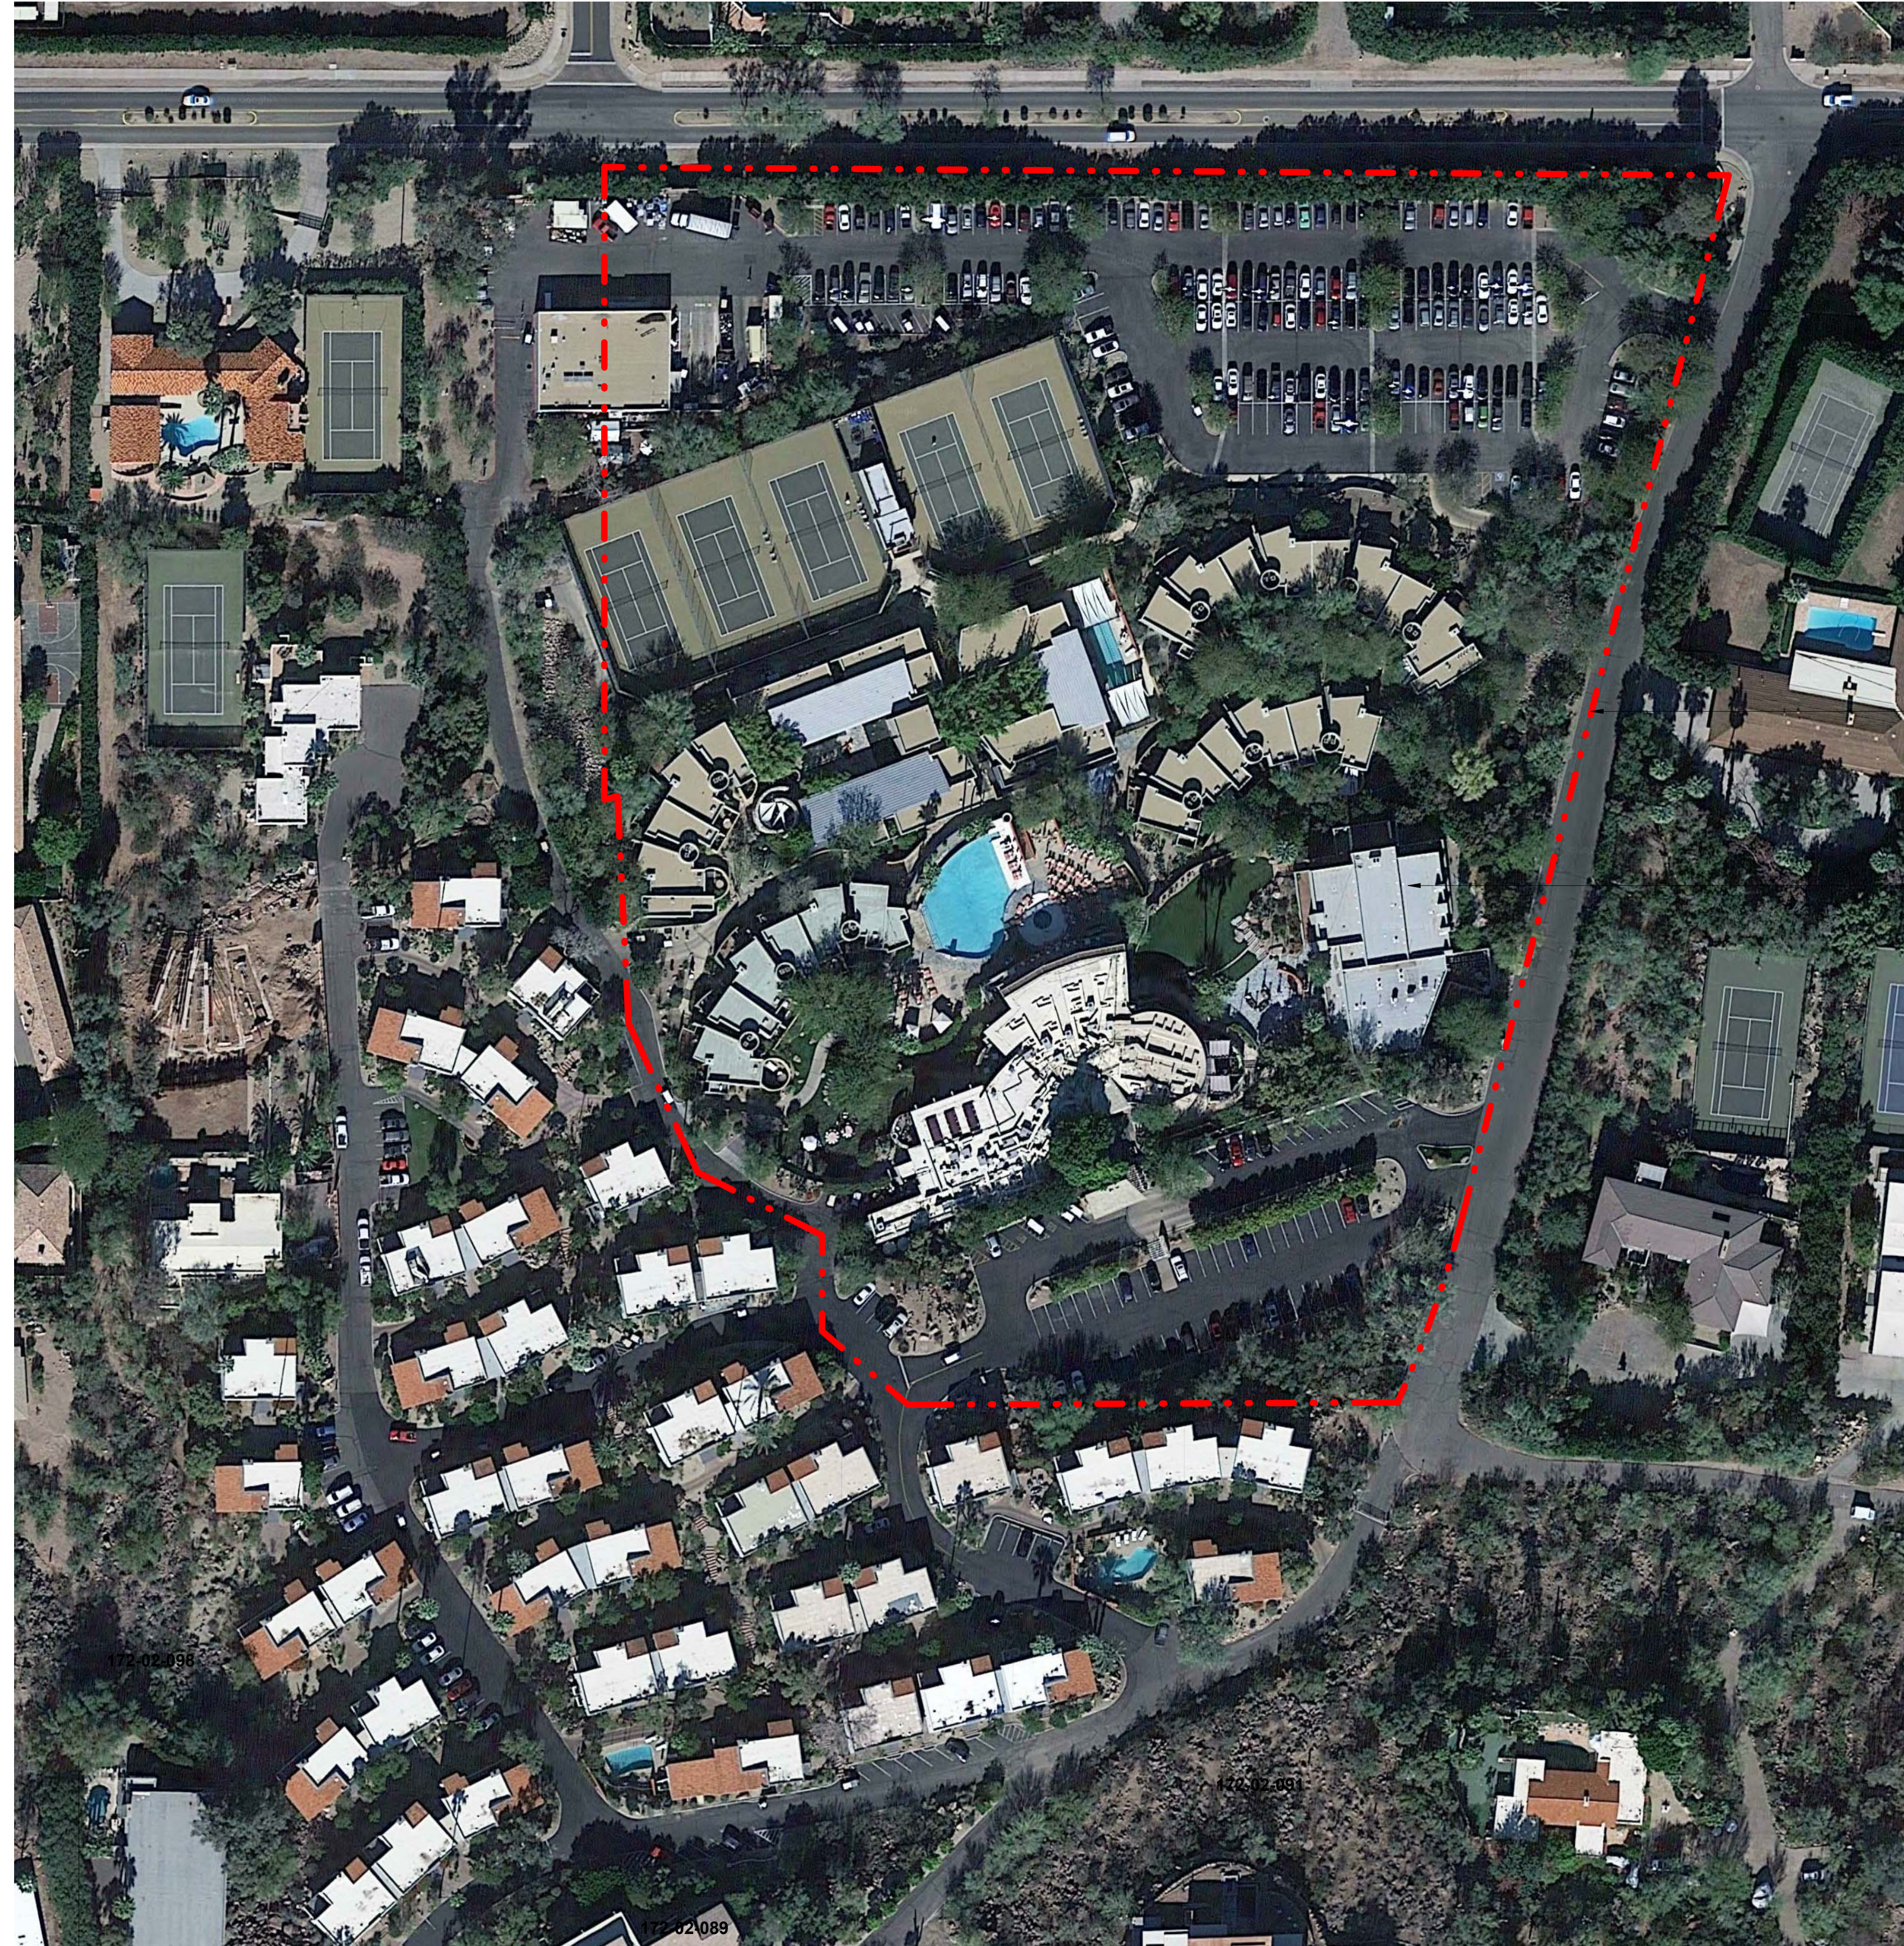

This Parcel

THIS PROJECT

Views Conference Center Expansion


Sanctuary Resort on Camelback Mountain


SANCTUARY
AERIAL

Project number 1512
Date 12 January 2017
Scale 1" = 60'-0"


A1.1

① SITE AERIAL
1" = 60'-0"

 

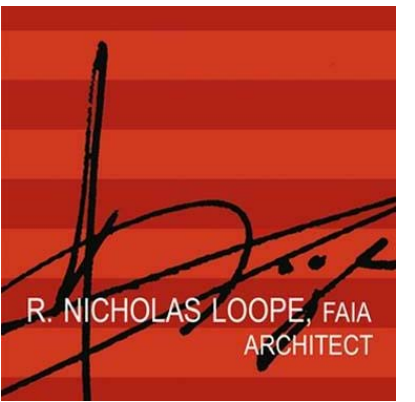

R. NICHOLAS LOOPE, FAIA
ARCHITECT
5070 N. 40th St., Suite
140
Phoenix AZ 85016

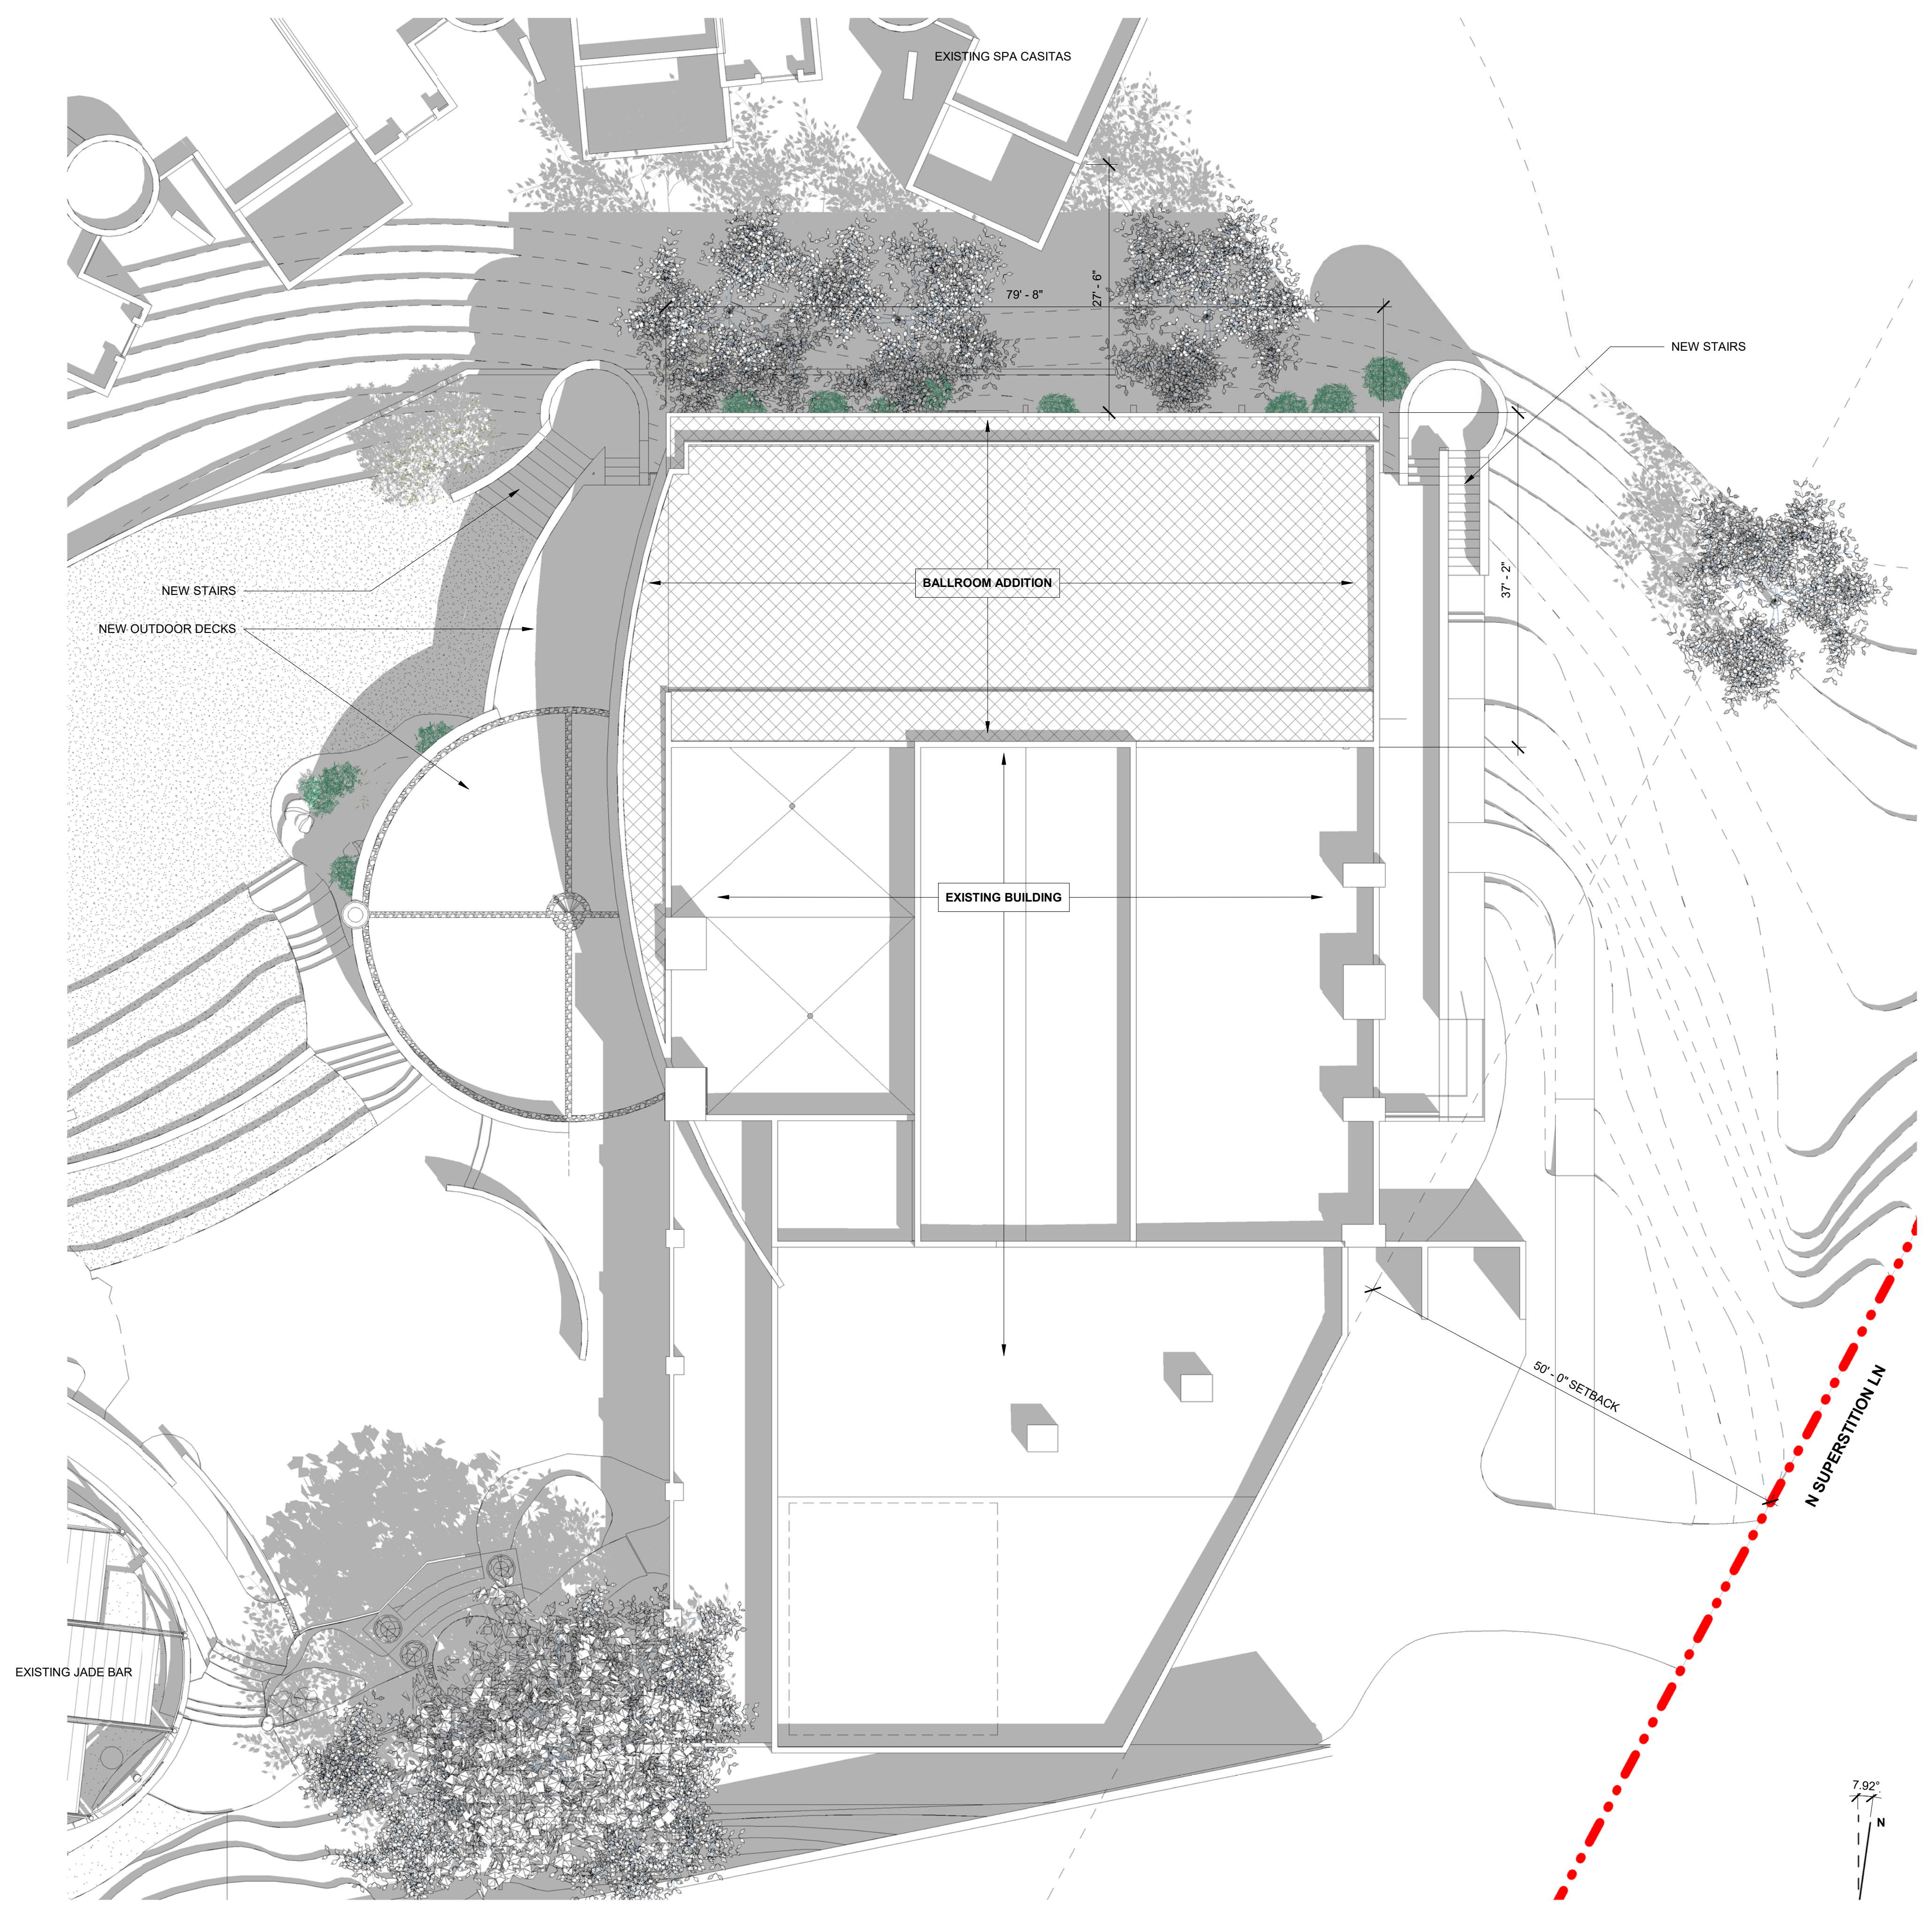

1 SITE PLAN
1" = 10'-0"

Views Conference Center Expansion


Sanctuary Resort on Camelback Mountain

PROJECT SITE PLAN


Project number	1512
Date	12 January 2017
Scale	1" = 10'-0"

A2

1/13/2017 9:31:43 AM

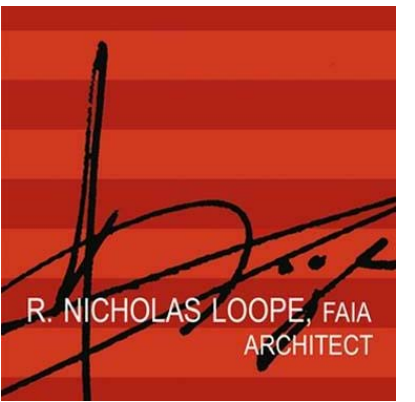

R. NICHOLAS LOOPE, FAIA
ARCHITECT
5070 N. 40th St., Suite
140
Phoenix AZ 85016

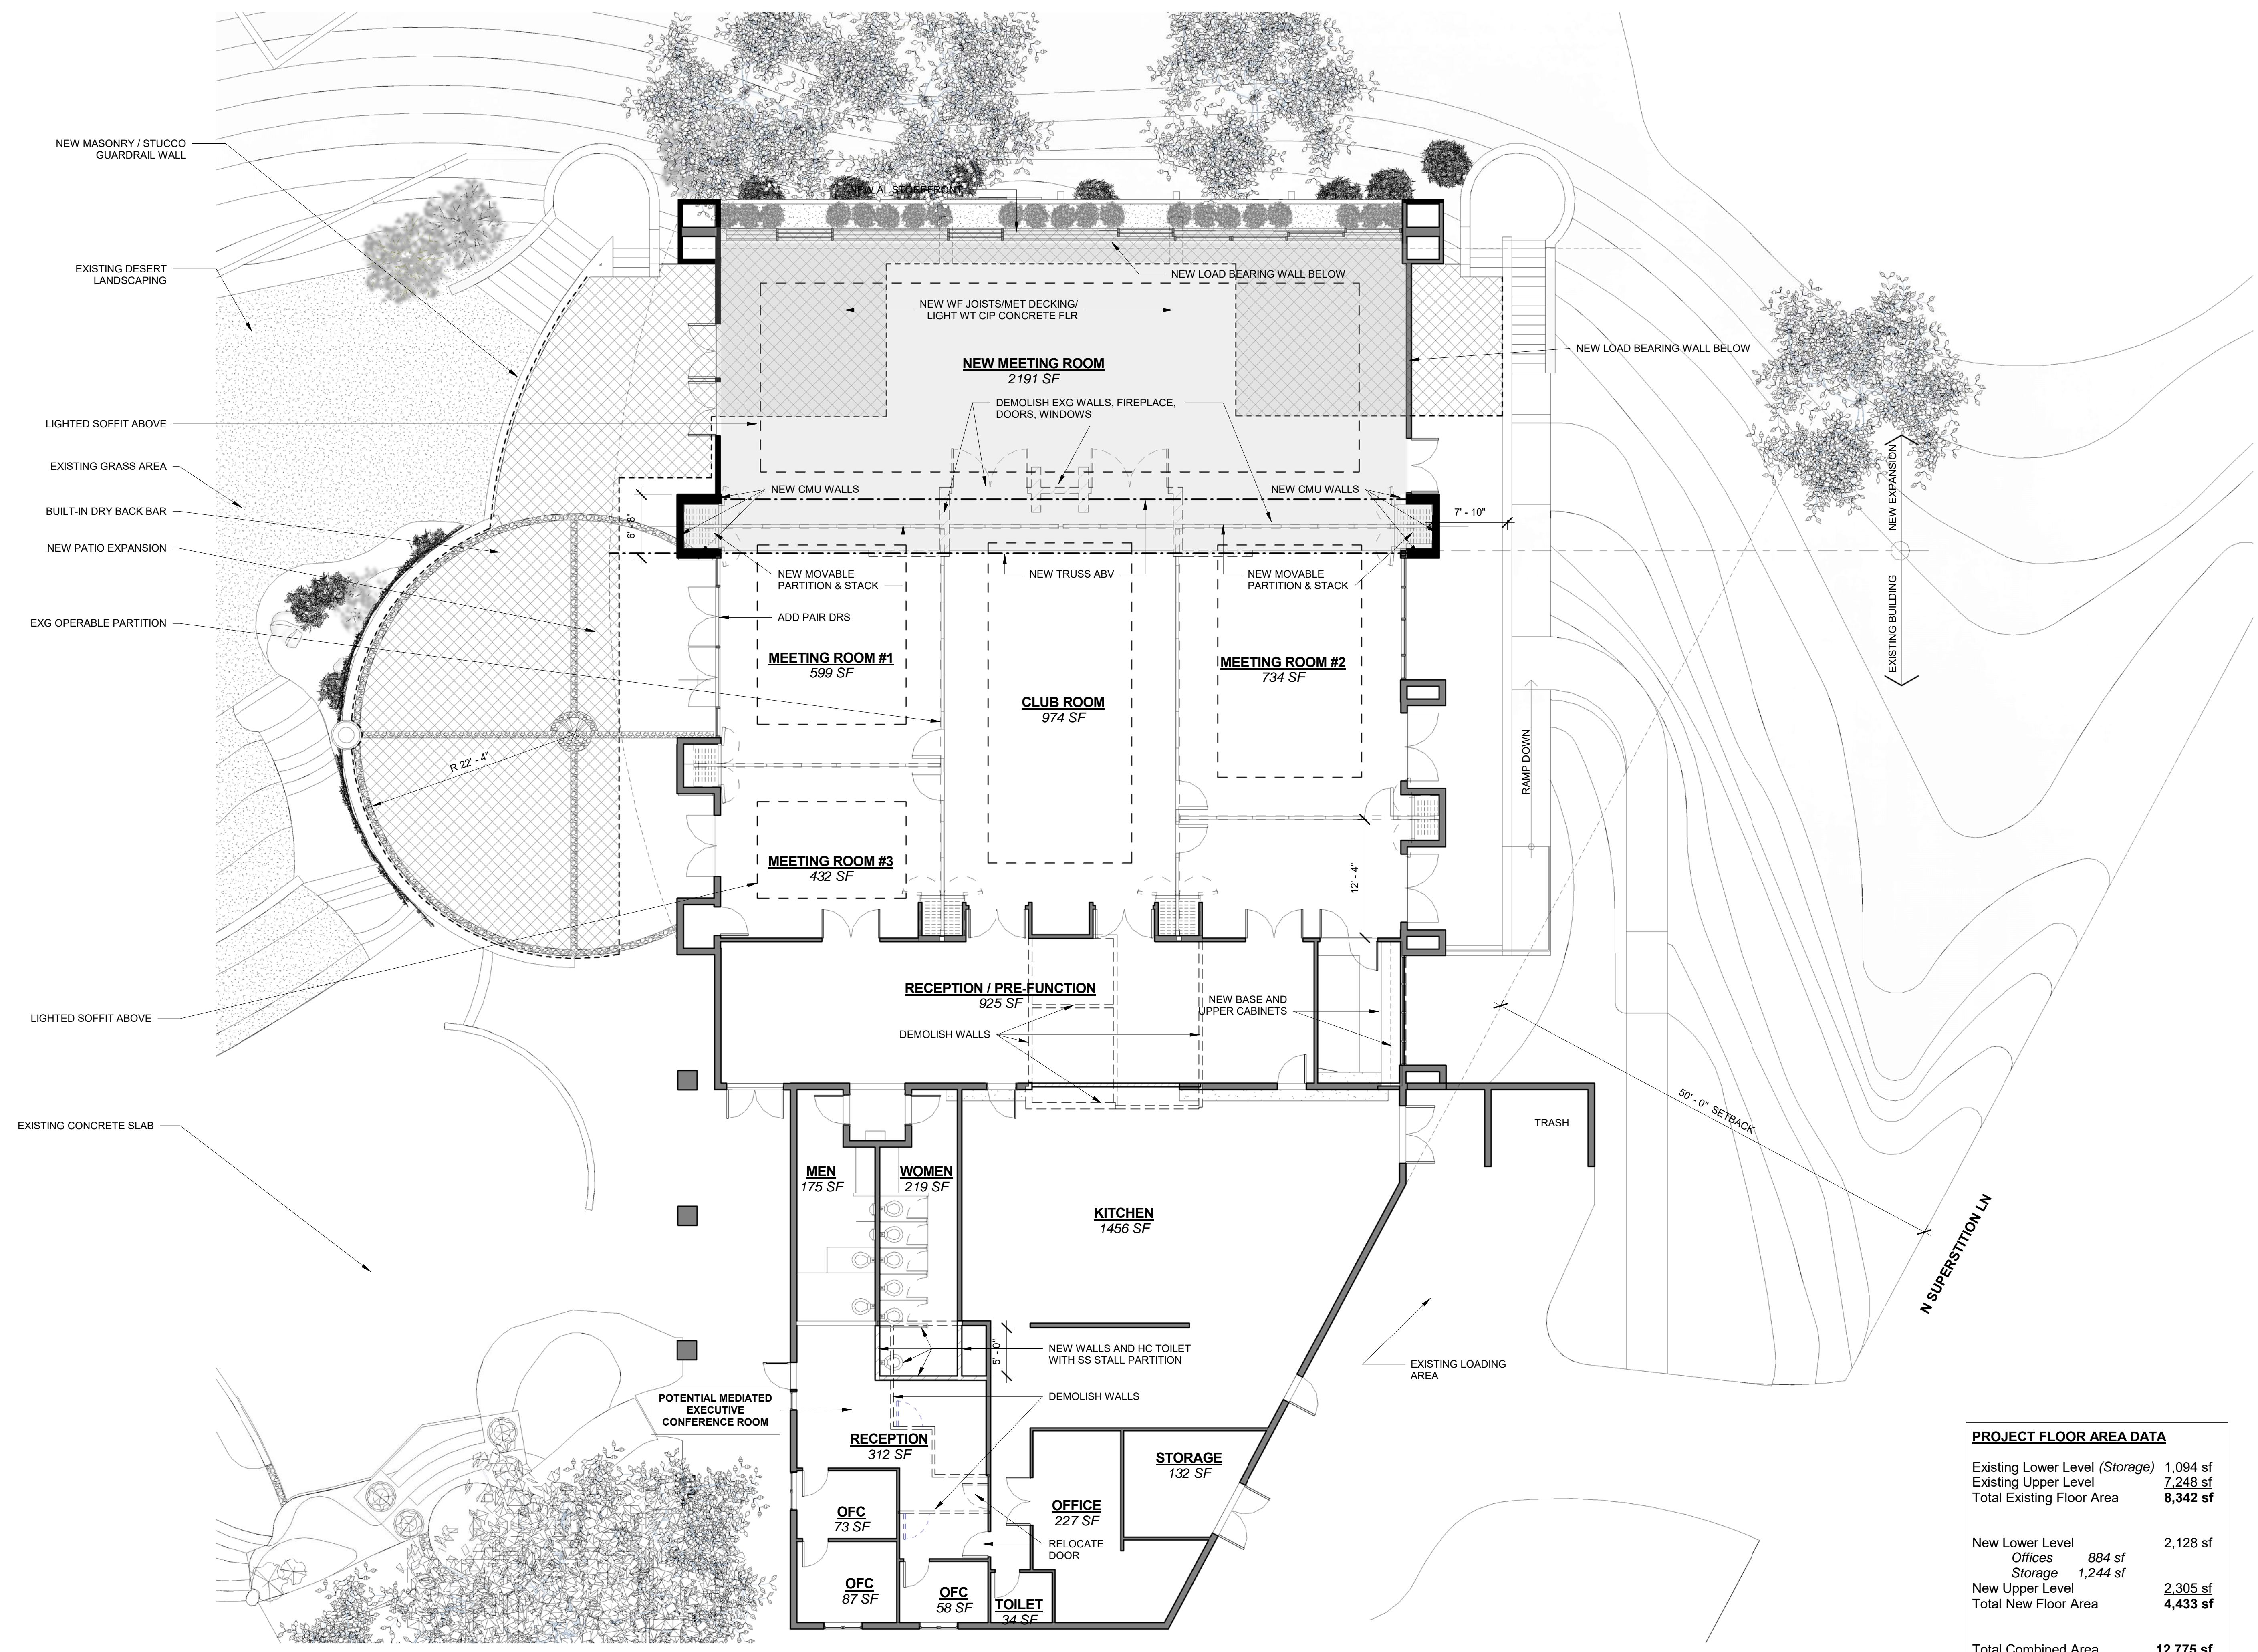

PROJECT FLOOR AREA DATA	
Existing Lower Level (Storage)	1,094 sf
Existing Upper Level	7,248 sf
Total Existing Floor Area	8,342 sf
New Lower Level	2,128 sf
Offices	884 sf
Storage	1,244 sf
New Upper Level	2,305 sf
Total New Floor Area	4,433 sf
Total Combined Area	12,775 sf


1 VIEWS FLOOR PLAN
1/8" = 1'-0"

Views Conference Center Expansion
Sanctuary Resort on Camelback Mountain


OVERALL
FLOOR PLAN

Project number 1512
Date 12 January 2017
Scale 1/8" = 1'-0"

1/13/2017 9:32:37 AM

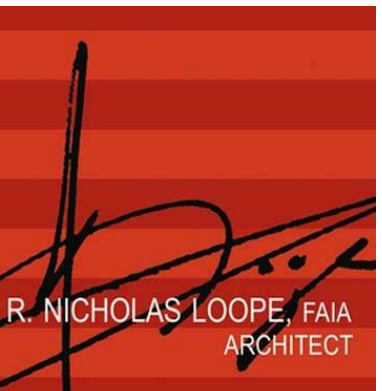

5070 N. 40th St., Suite 140
Phoenix AZ 85016

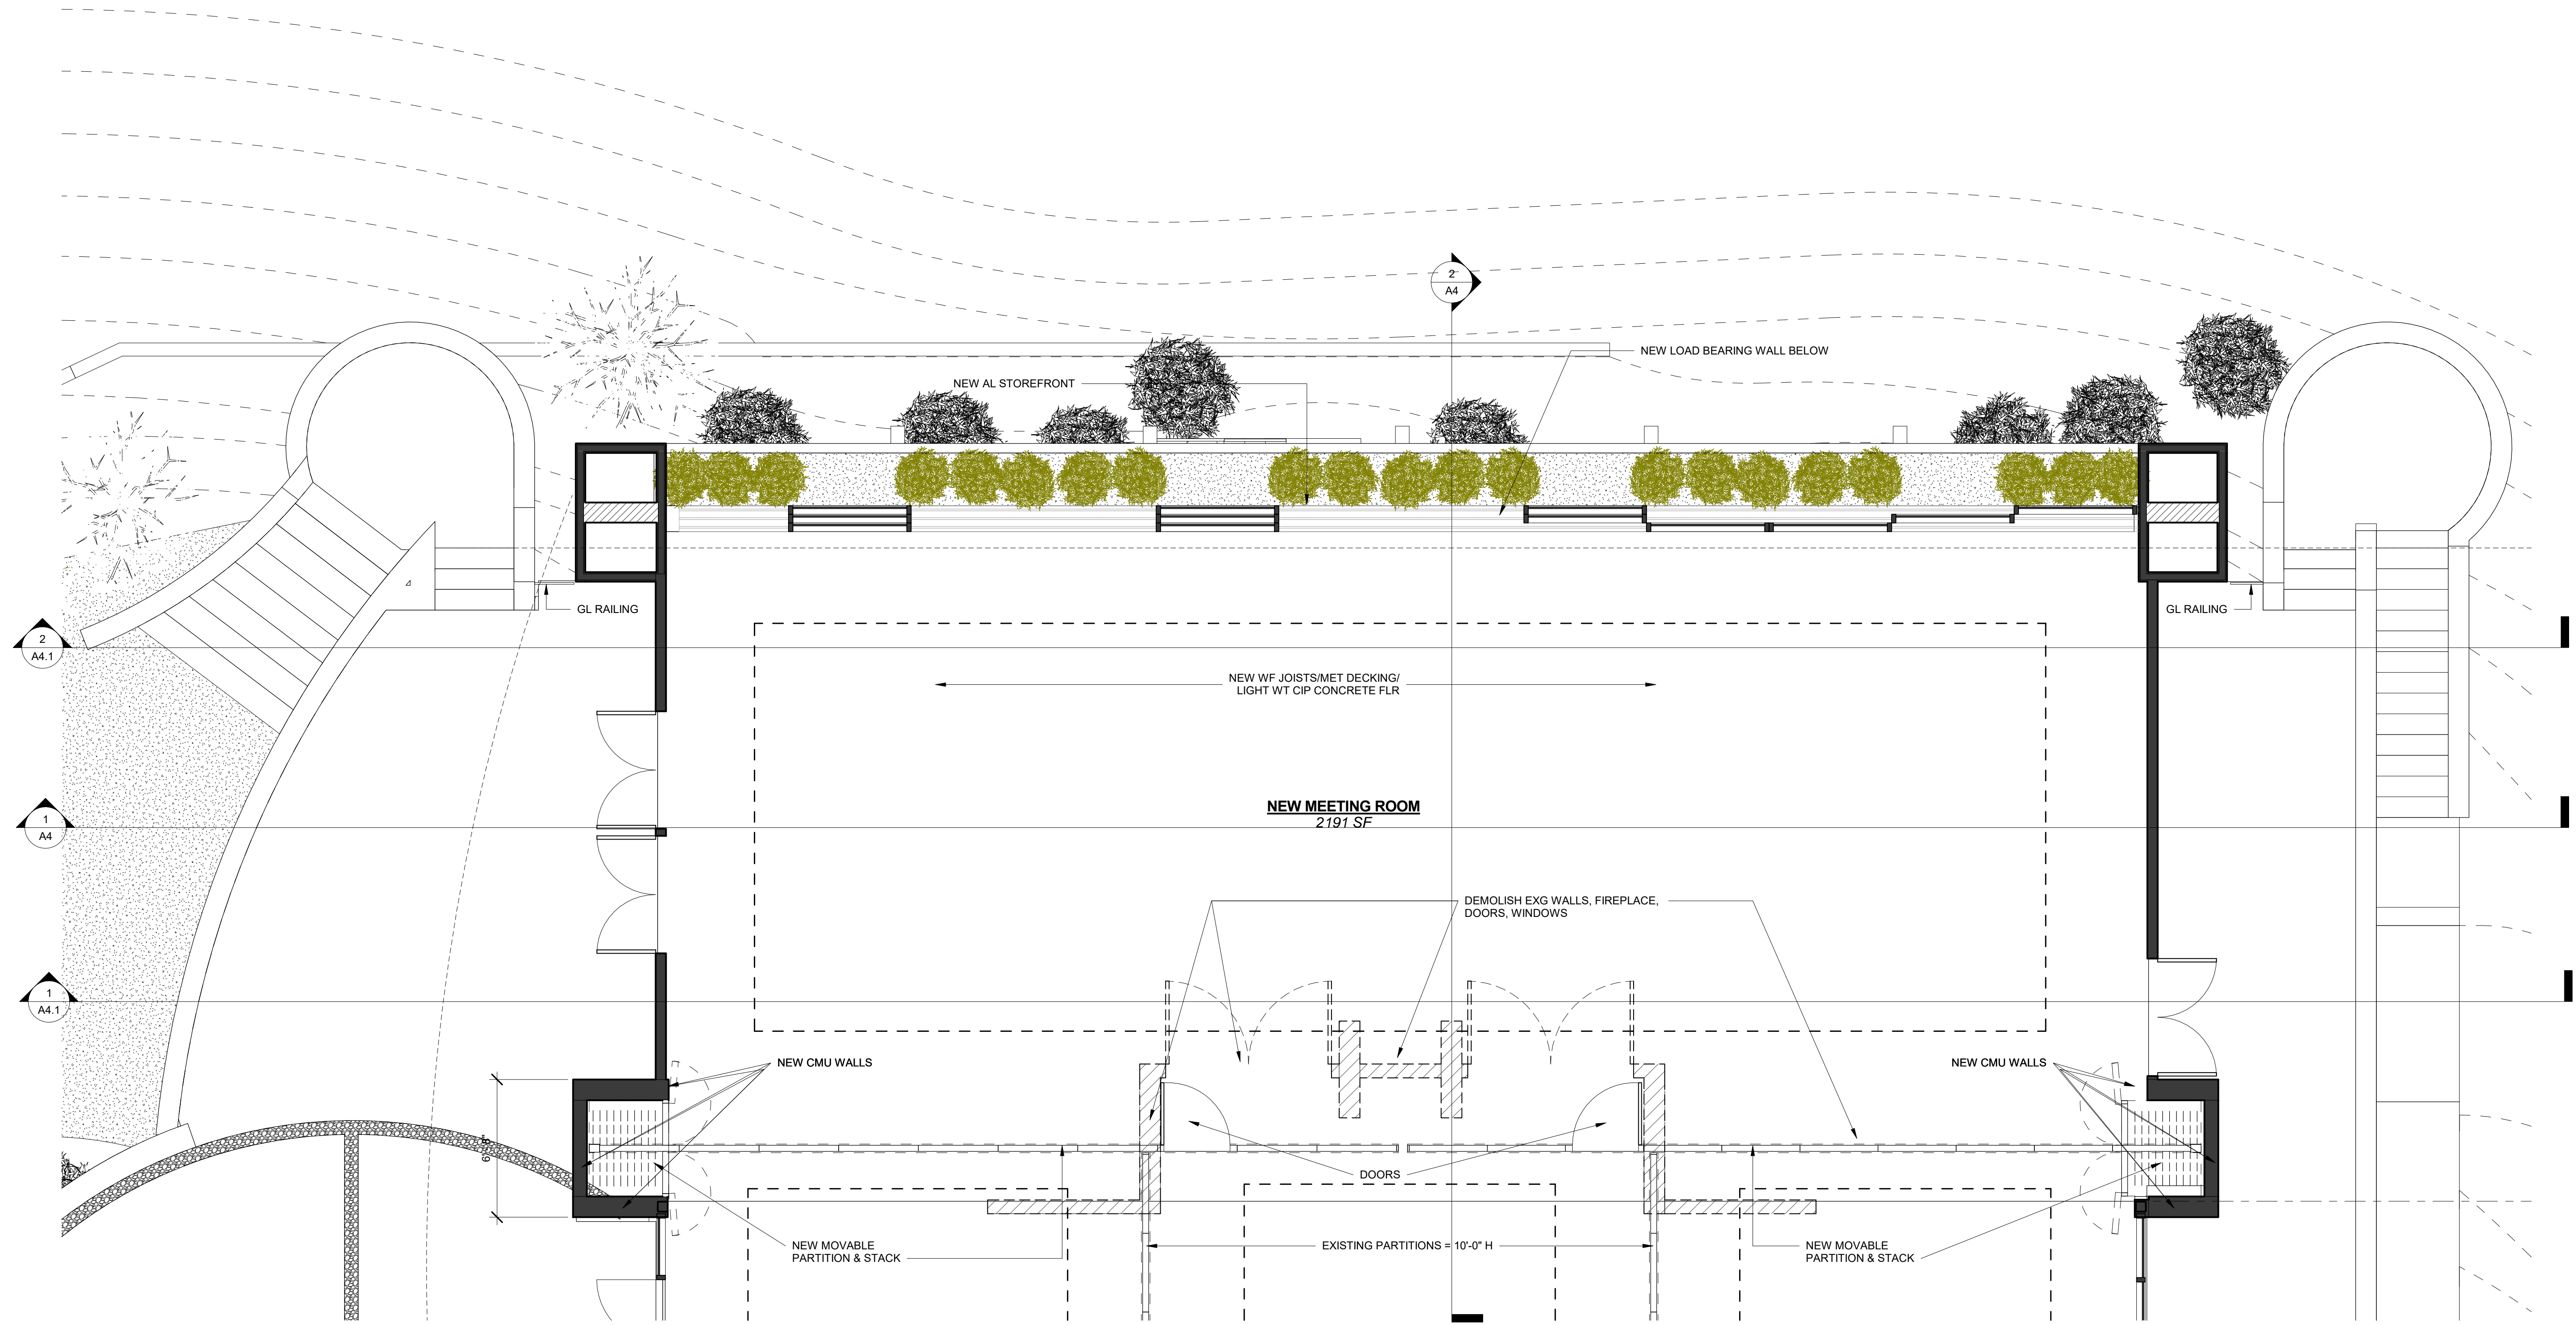


1 ADDITION FLOOR PLAN
1/4" = 1'-0"


Views Conference Center Expansion
Sanctuary Resort on Camelback Mountain

ADDITION PLAN
UPPER LEVEL

Project number 1512
Date 12 January 2017
Scale 1/4" = 1'-0"

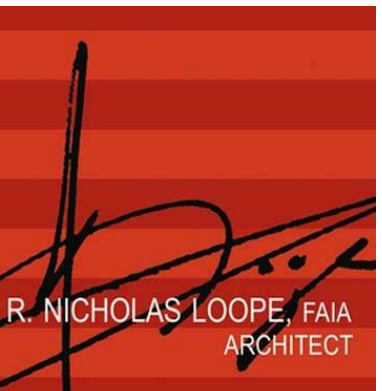

R. NICHOLAS LOOPE, FAIA
ARCHITECT
5070 N. 40th St., Suite
140
Phoenix AZ 85016

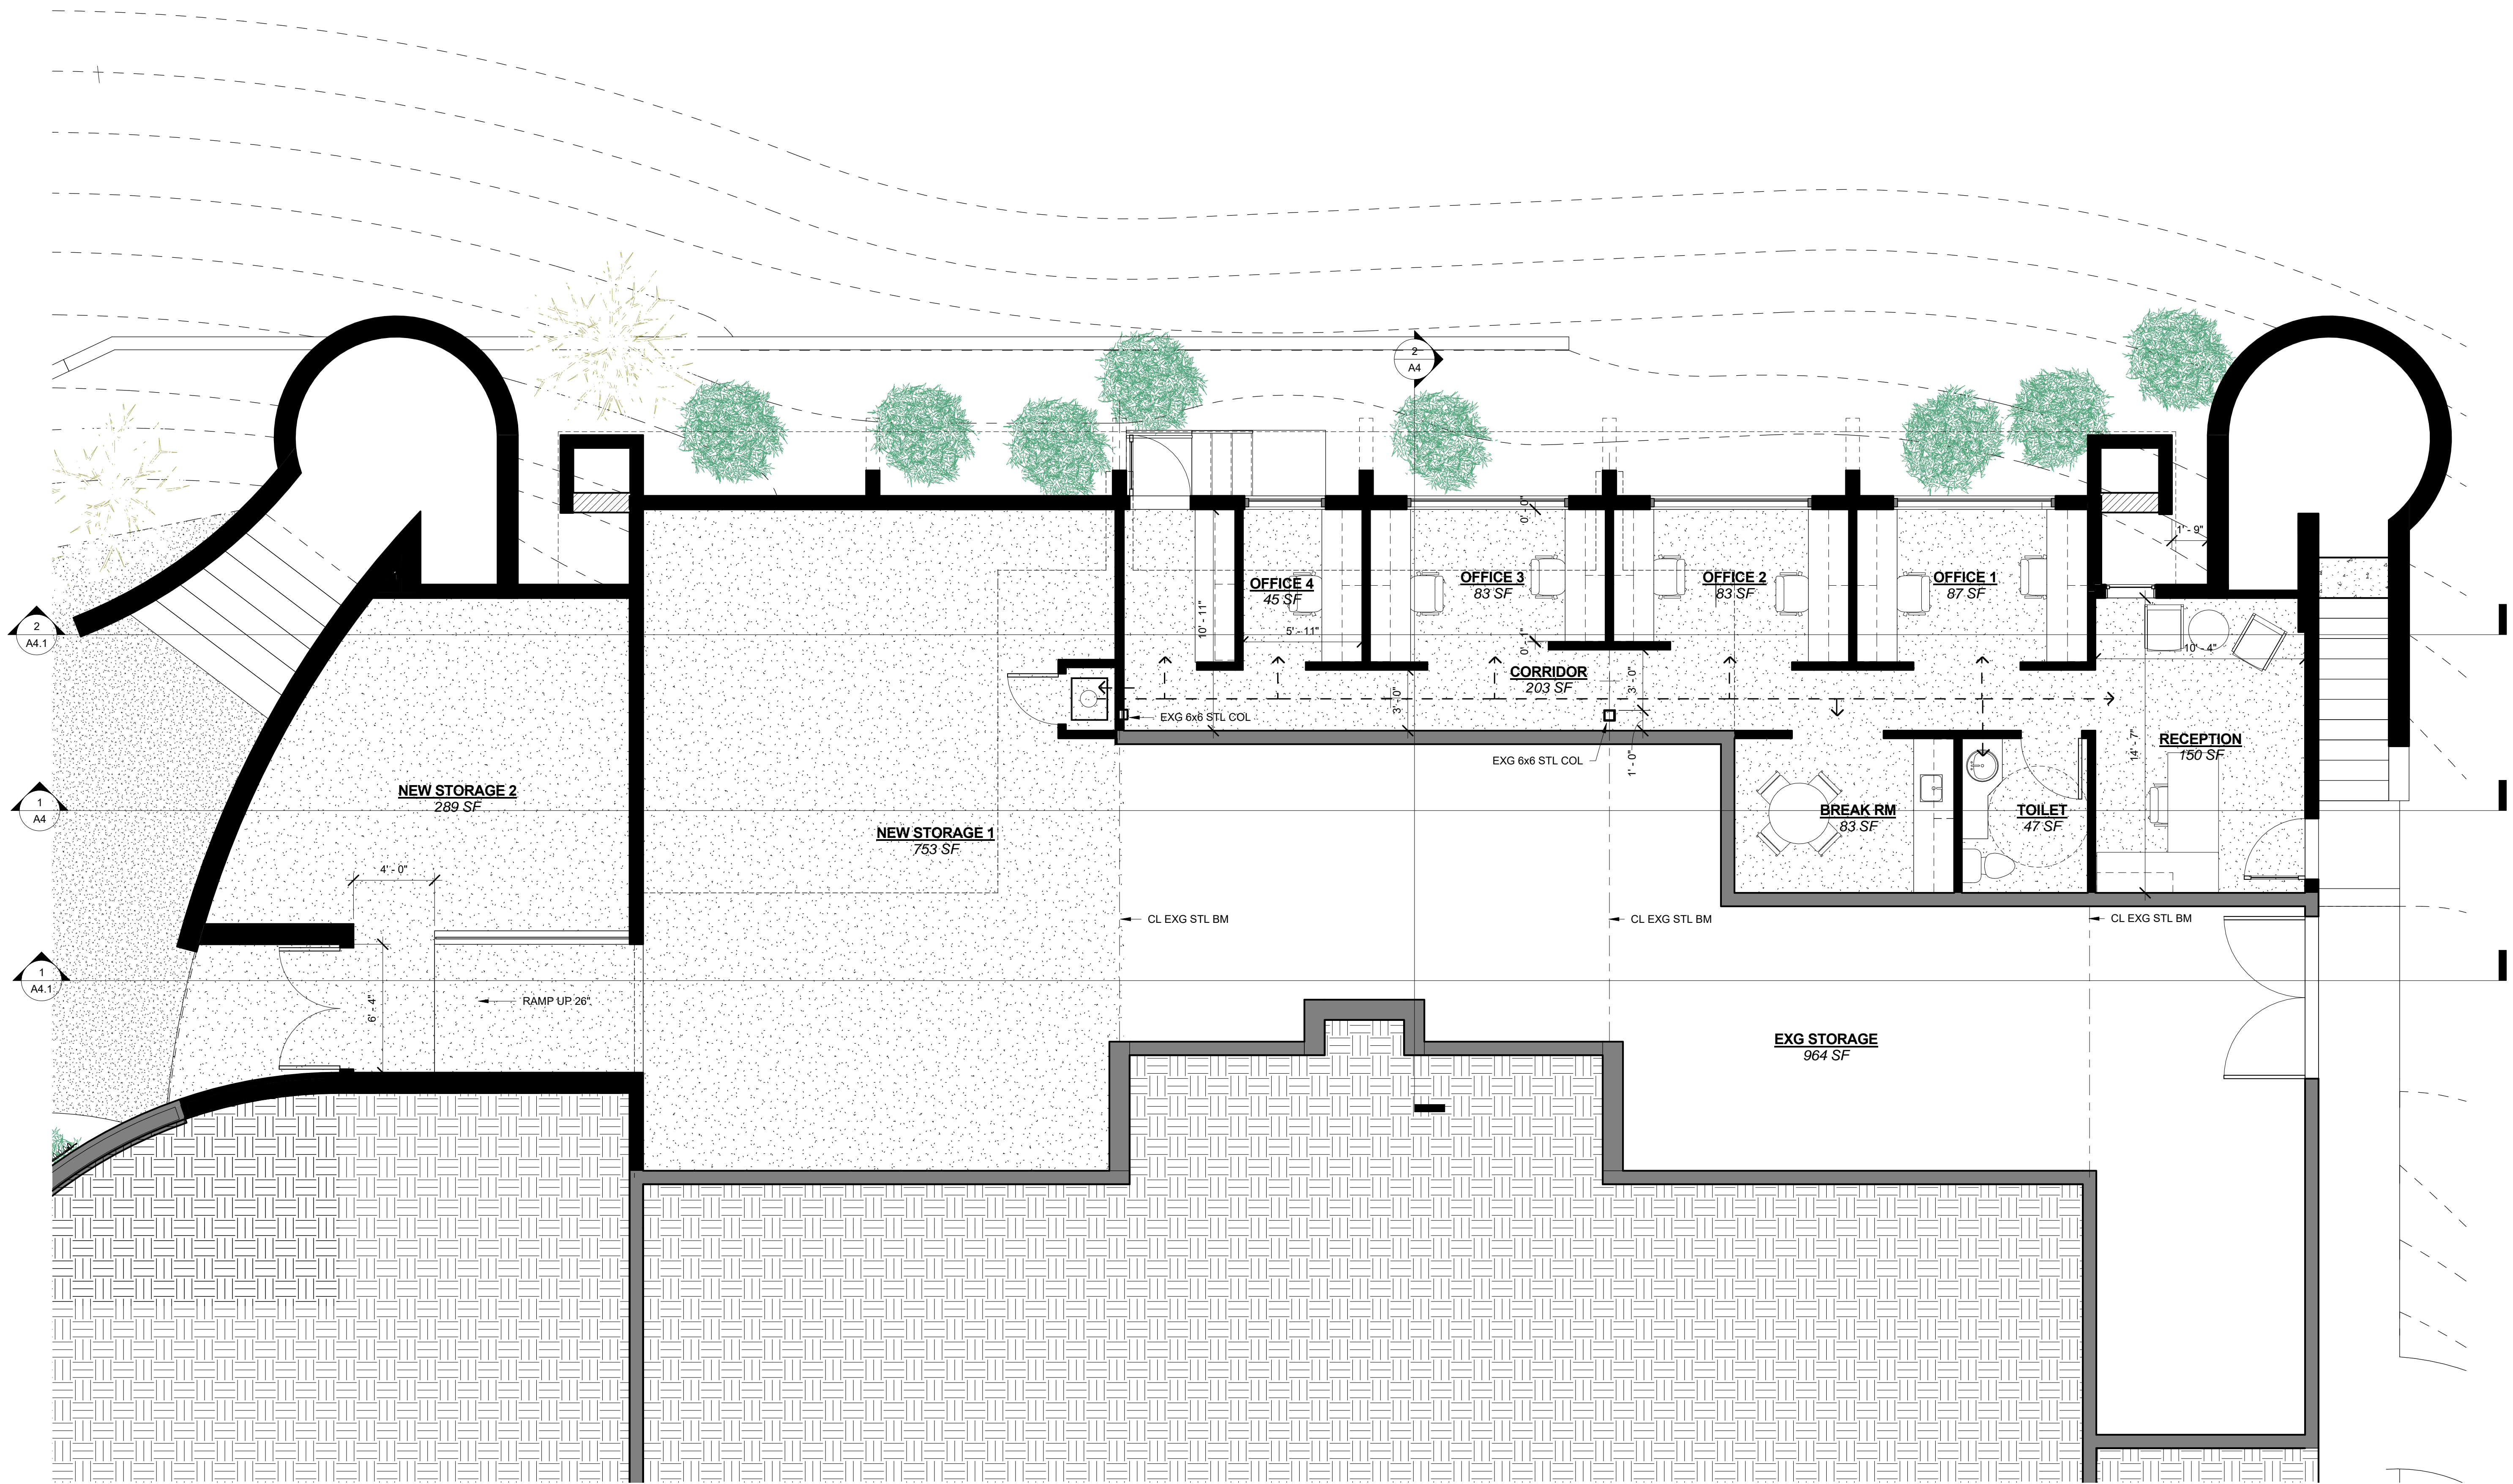


Views Conference Center Expansion
Sanctuary Resort on Camelback Mountain


① LOWER LEVEL PLAN
1/4" = 1'-0"

ADDITION PLAN
LOWER LEVEL


Project number	1512
Date	12 January 2017
Scale	1/4" = 1'-0"

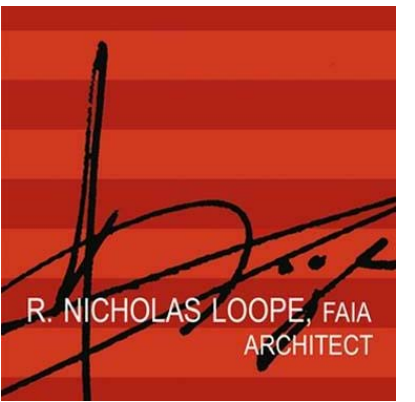

5070 N. 40th St., Suite 140
Phoenix AZ 85016

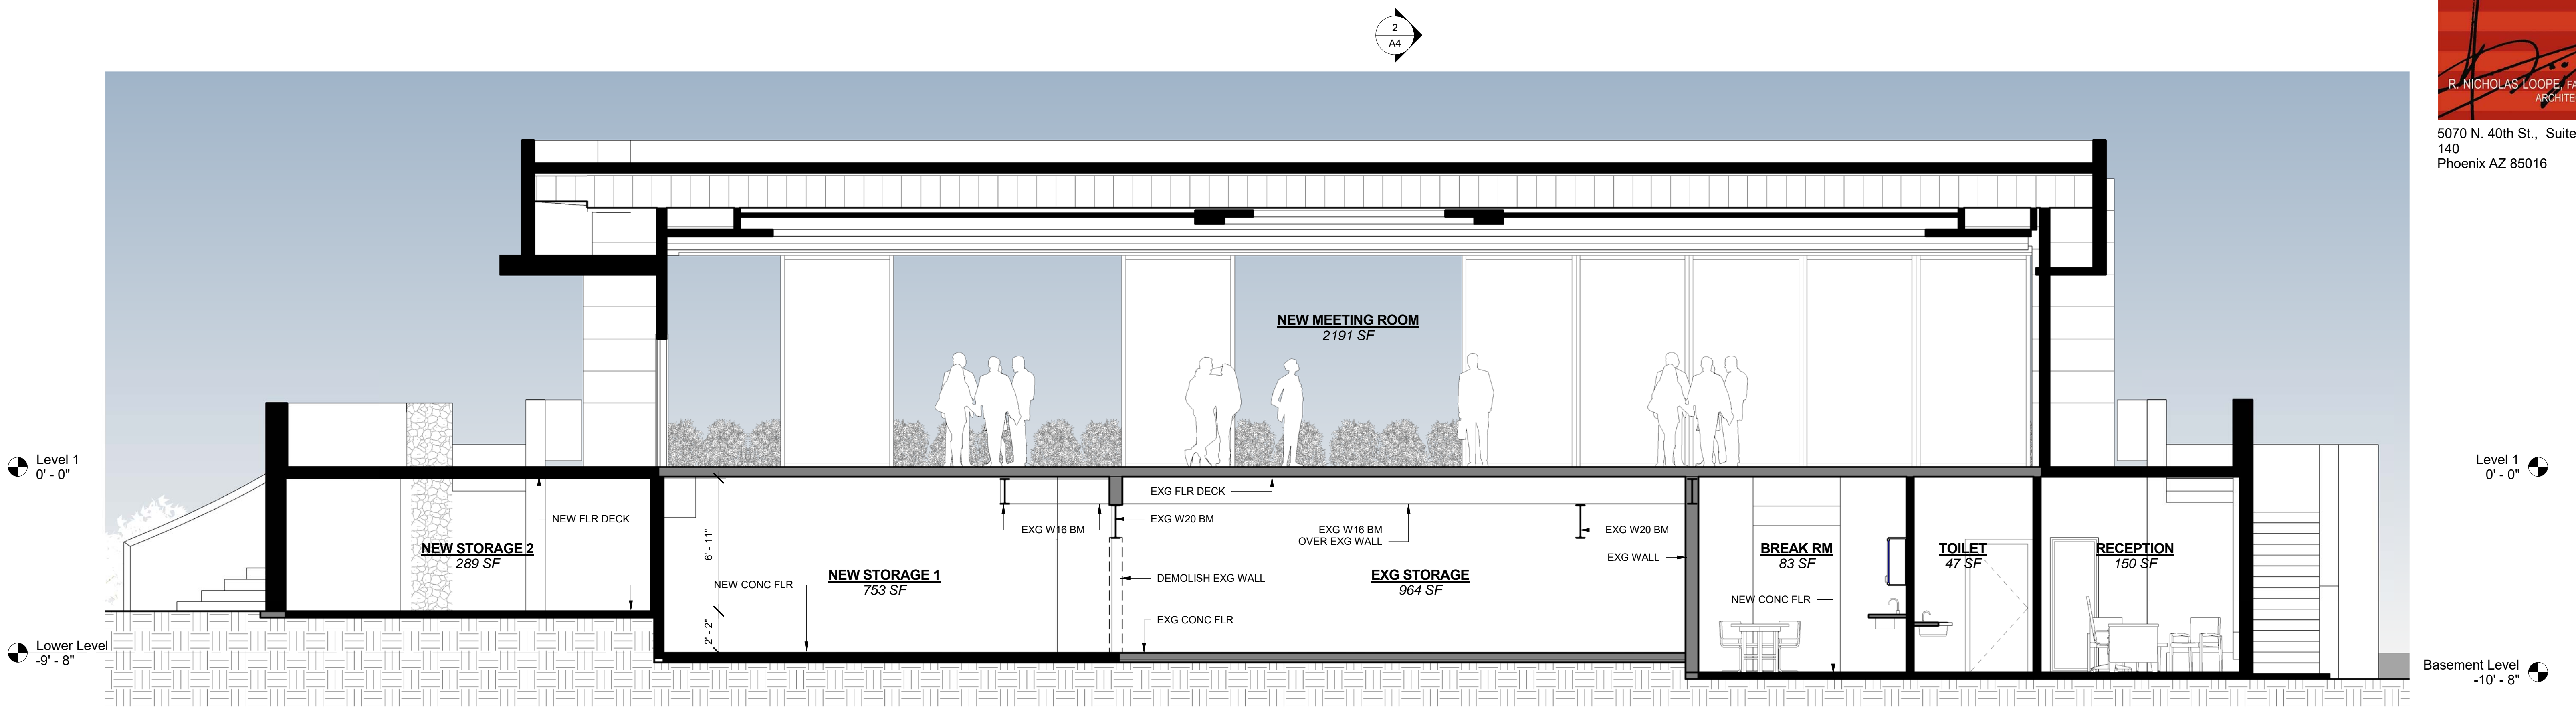

1 SECTION AA
1/4" = 1'-0"

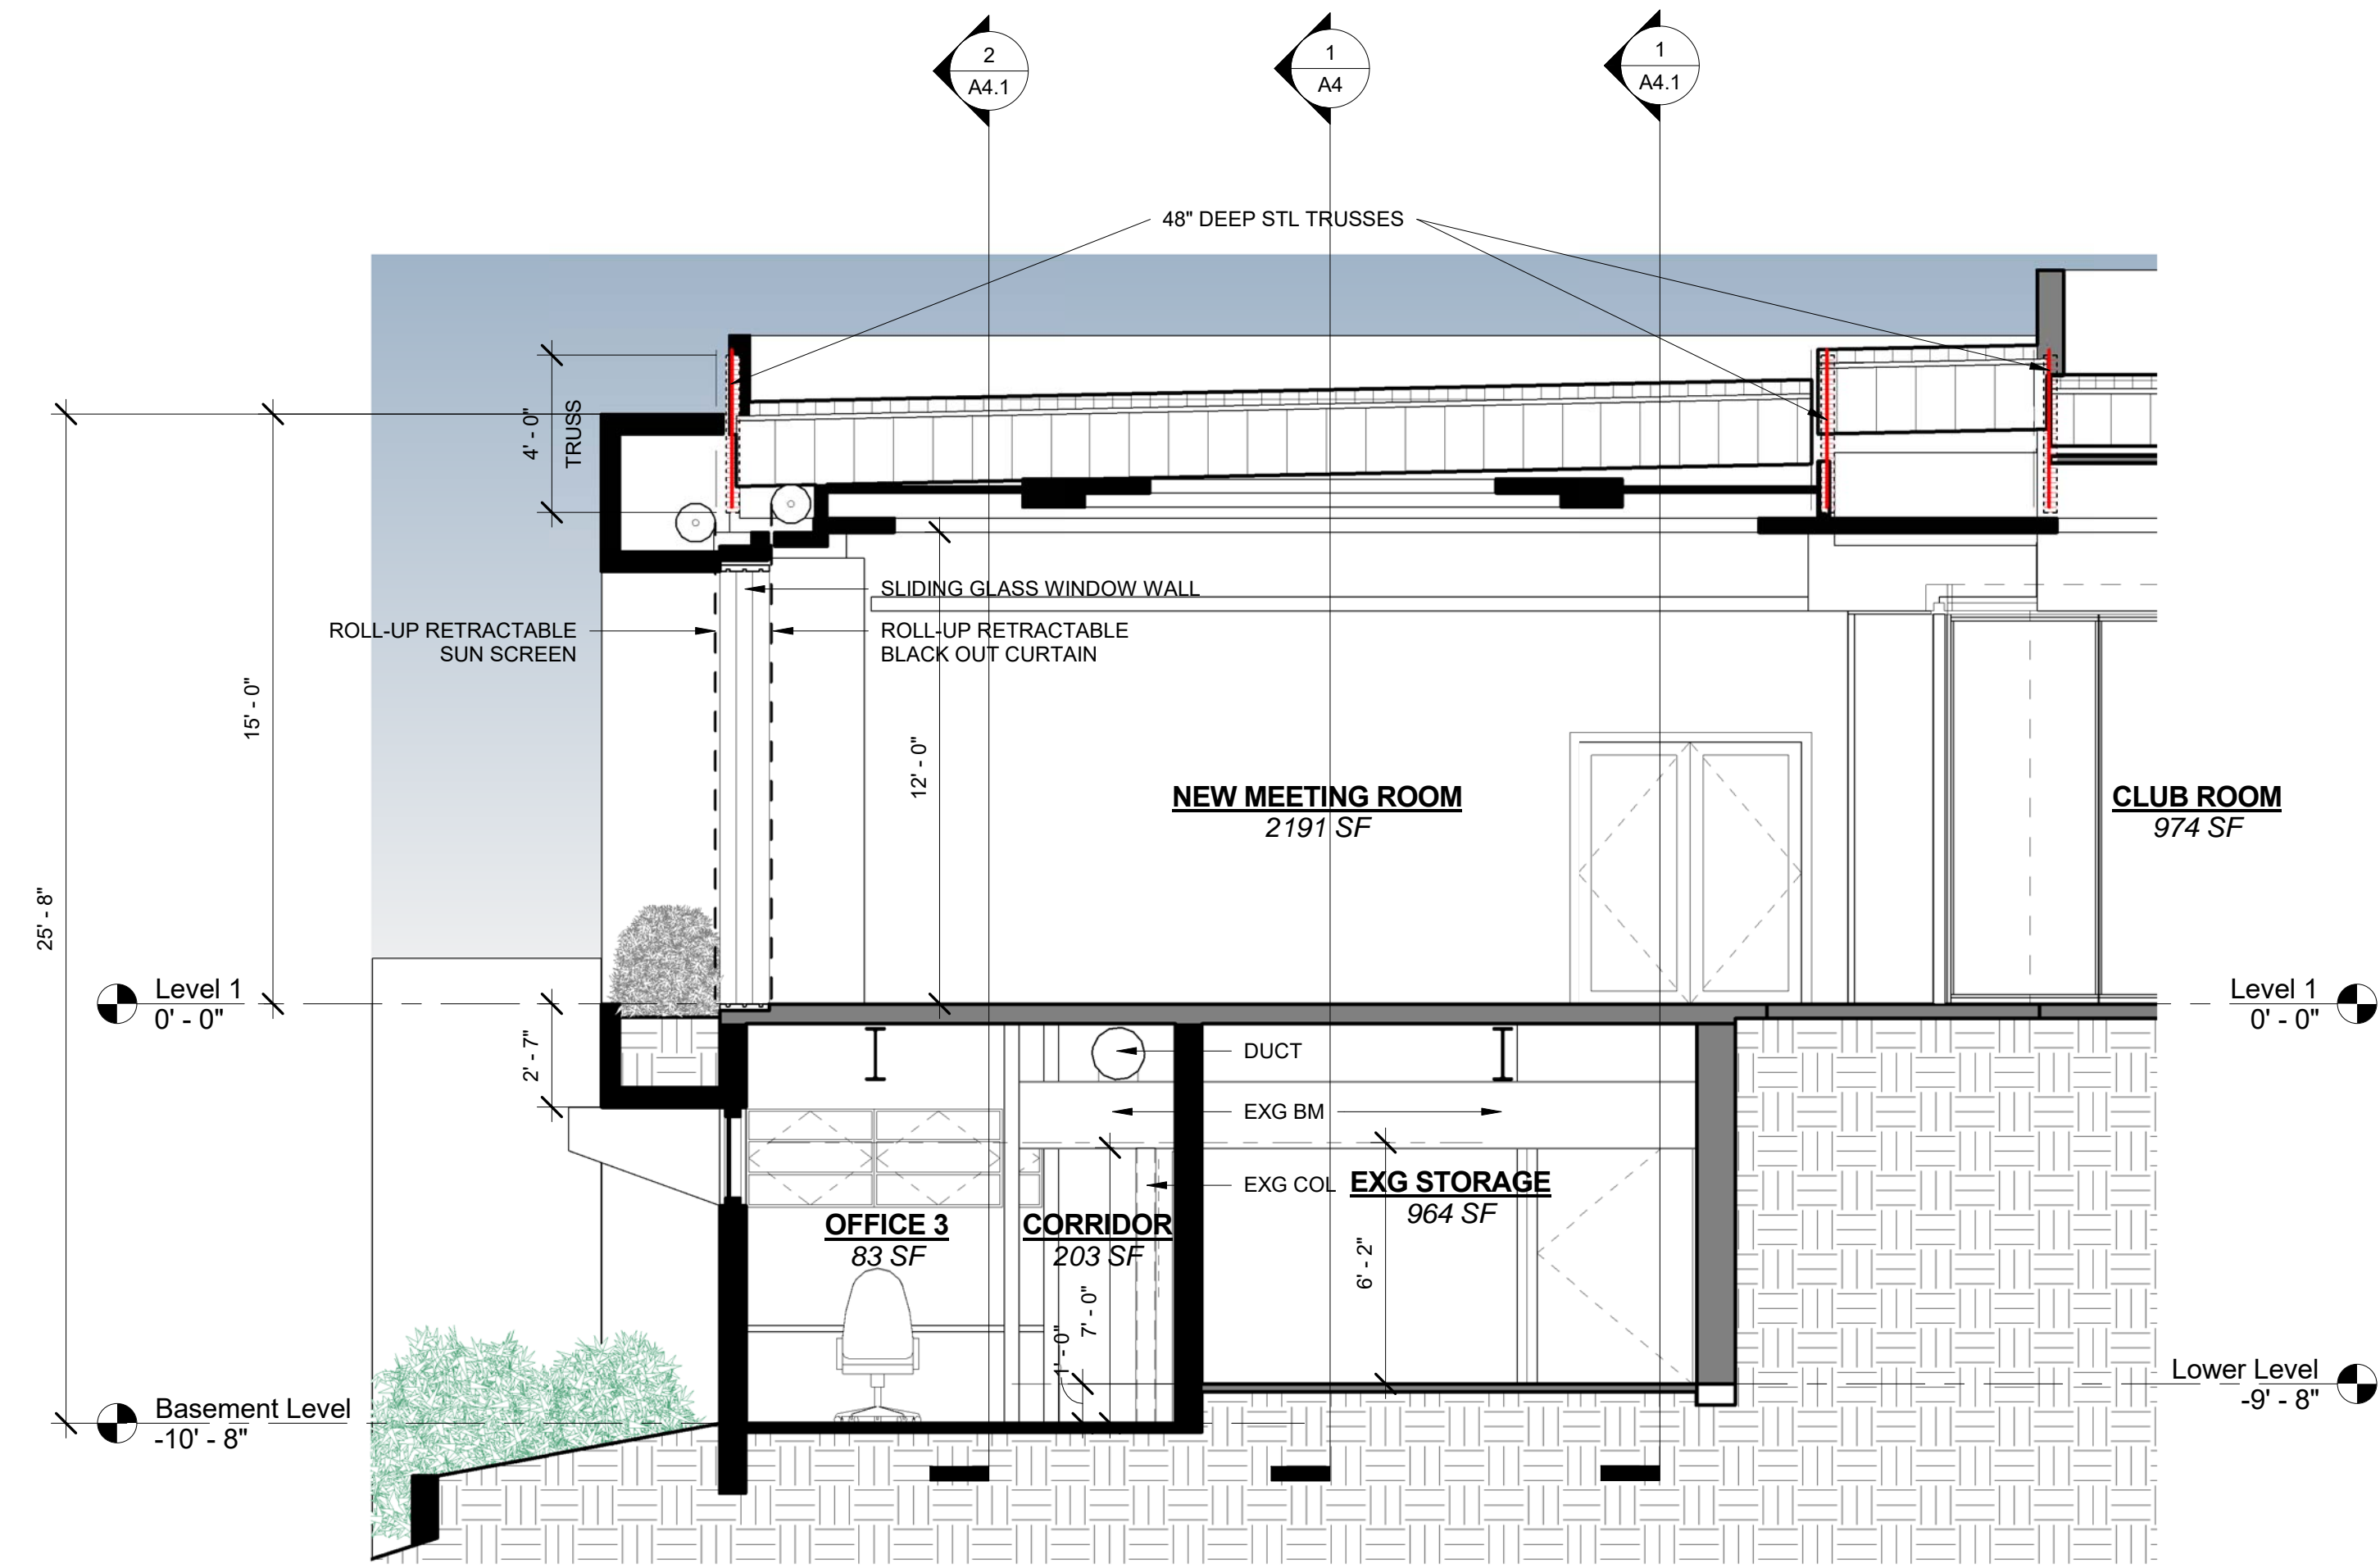


2 SECTION BB
1/4" = 1'-0"


Views Conference Center Expansion
Sanctuary Resort on Camelback Mountain

BUILDING SECTIONS


Project number	1512
Date	12 January 2017
Scale	1/4" = 1'-0"

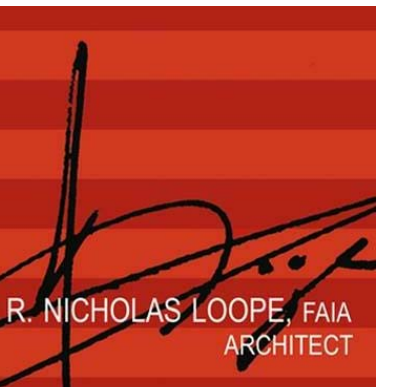

R. NICHOLAS LOOPE, FAIA
ARCHITECT
5070 N. 40th St., Suite
140
Phoenix AZ 85016

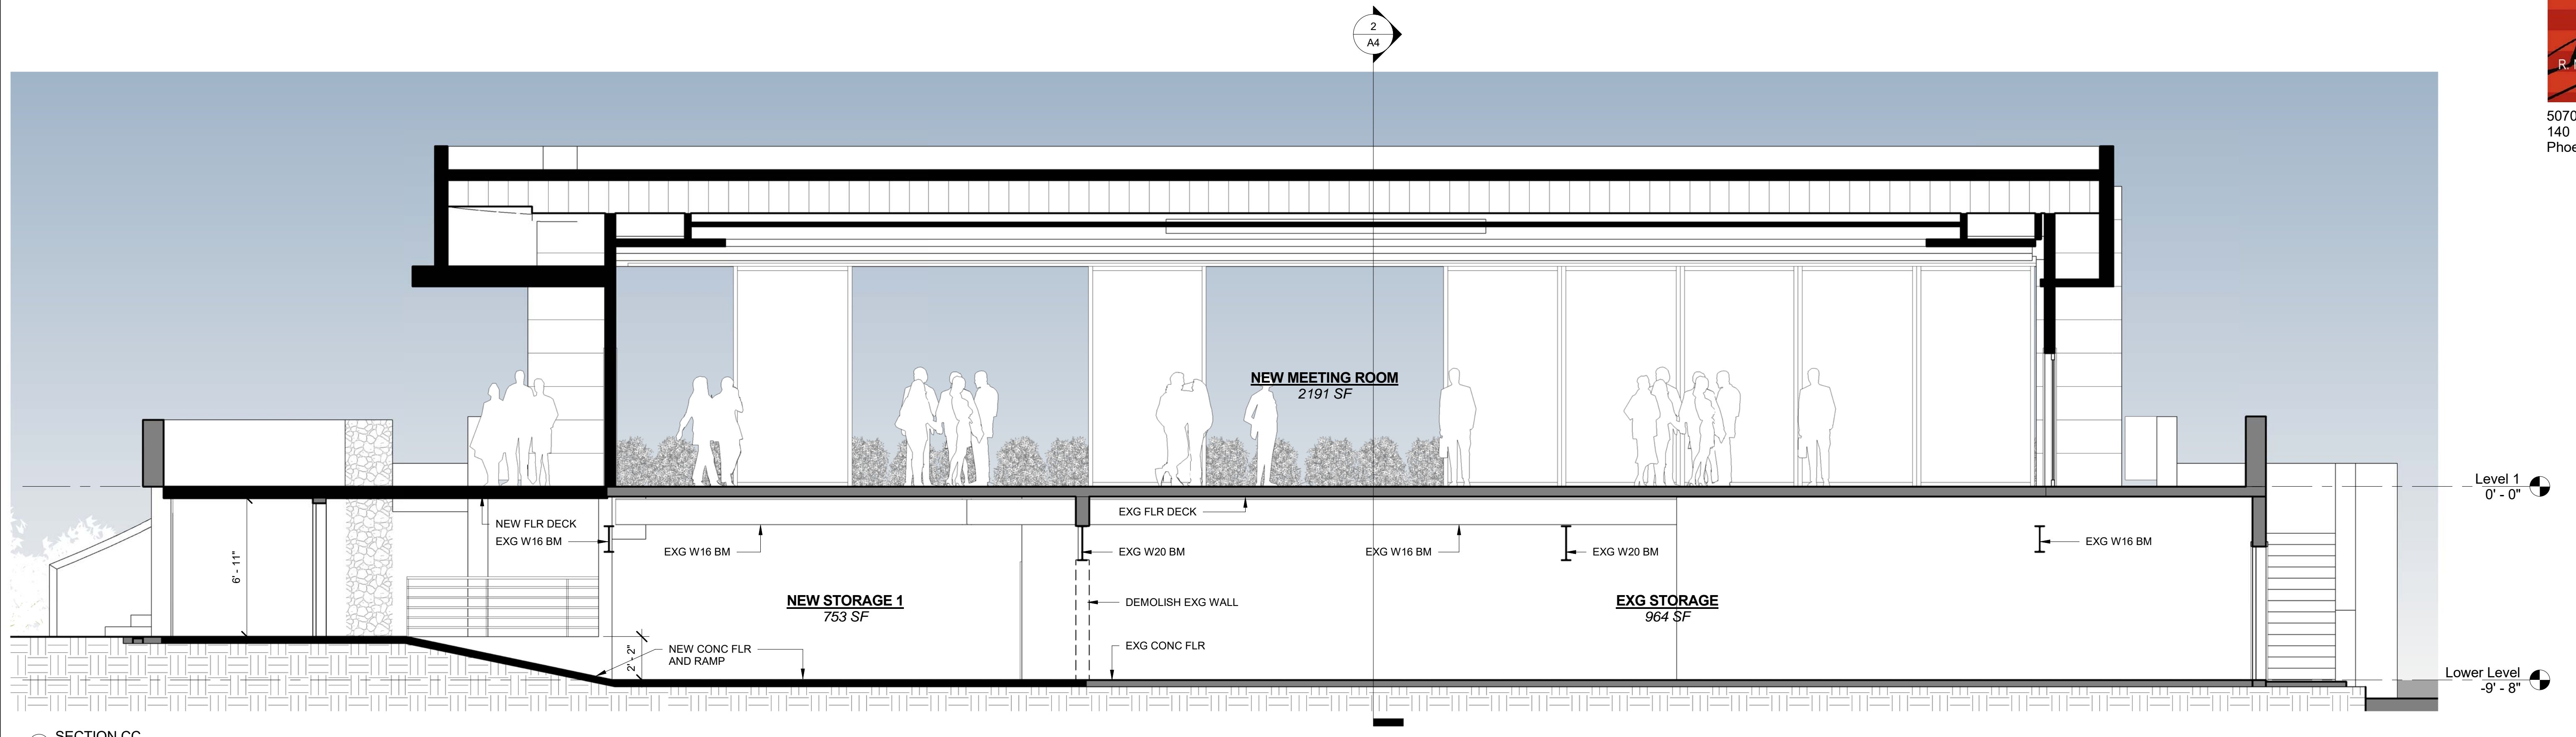

1 SECTION CC
1/4" = 1'-0"


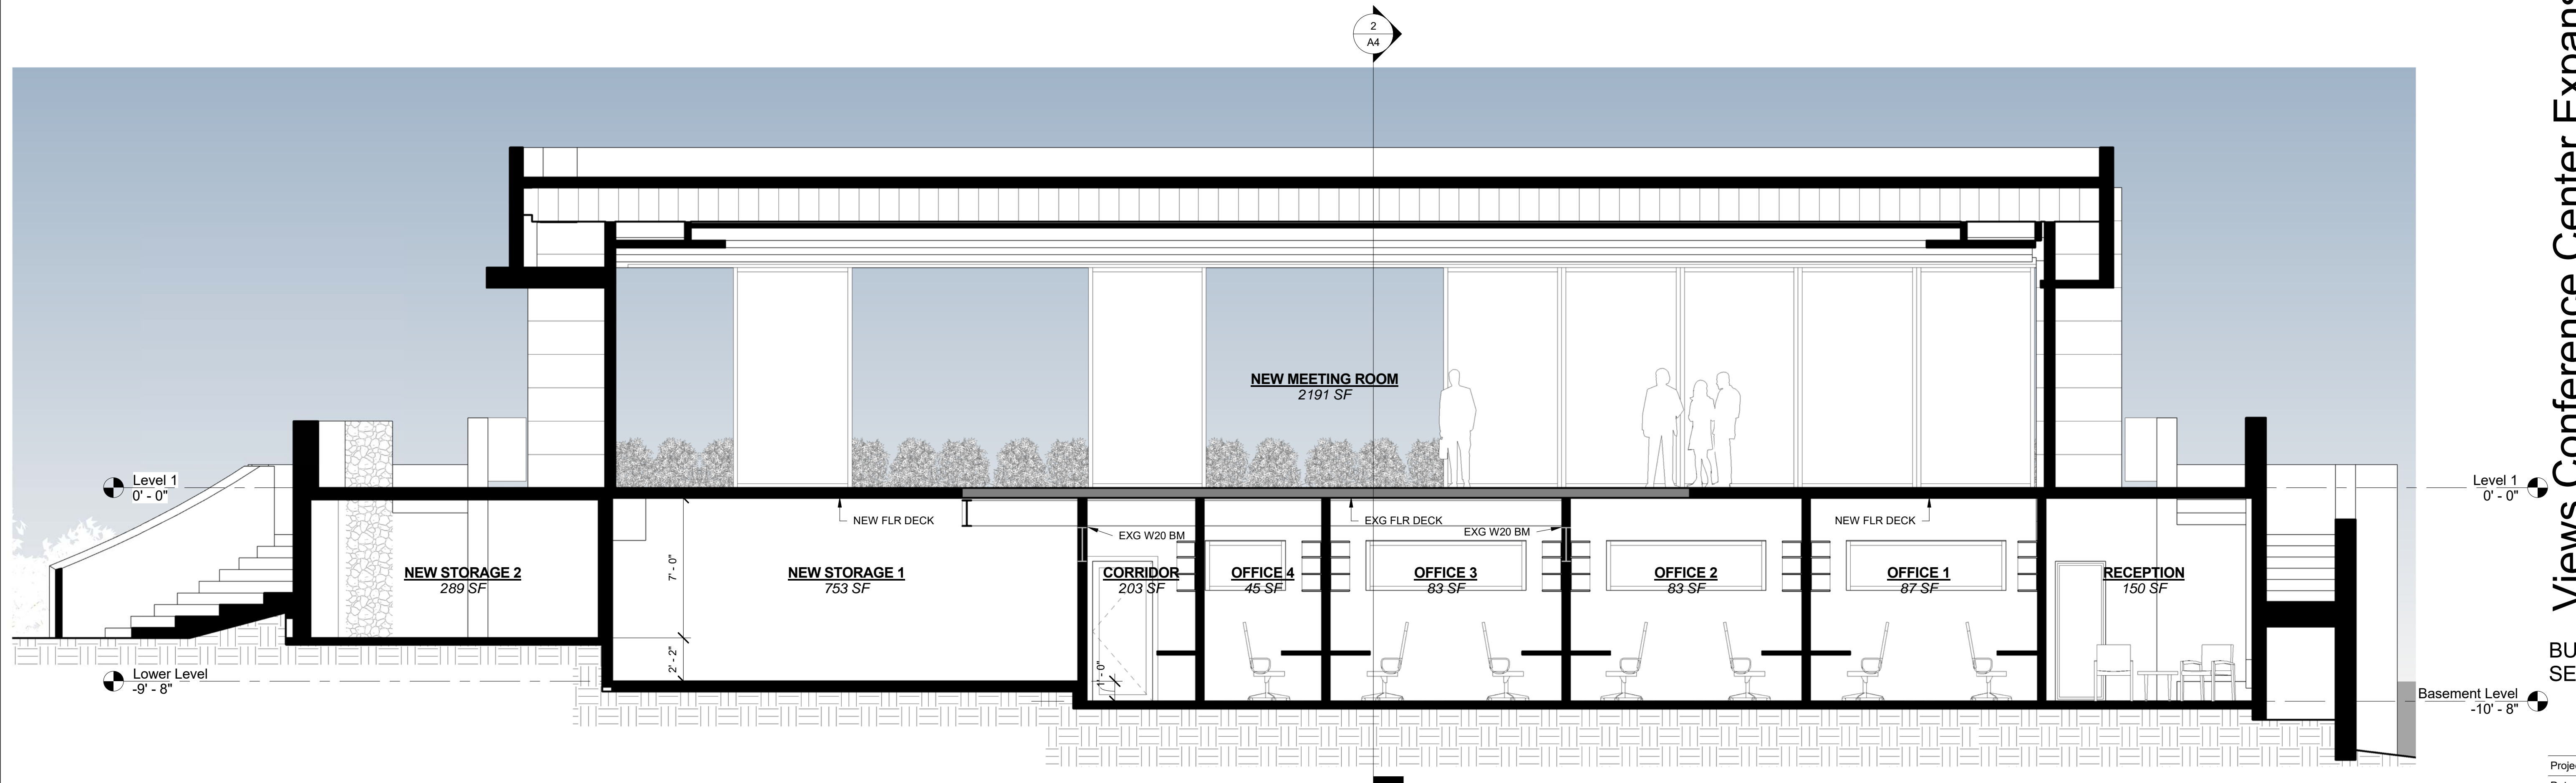


2 SECTION DD
1/4" = 1'-0"

Views Conference Center Expansion
Sanctuary Resort on Camelback Mountain

BUILDING SECTIONS


Project number 1512
Date 12 January 2017
Scale 1/4" = 1'-0"

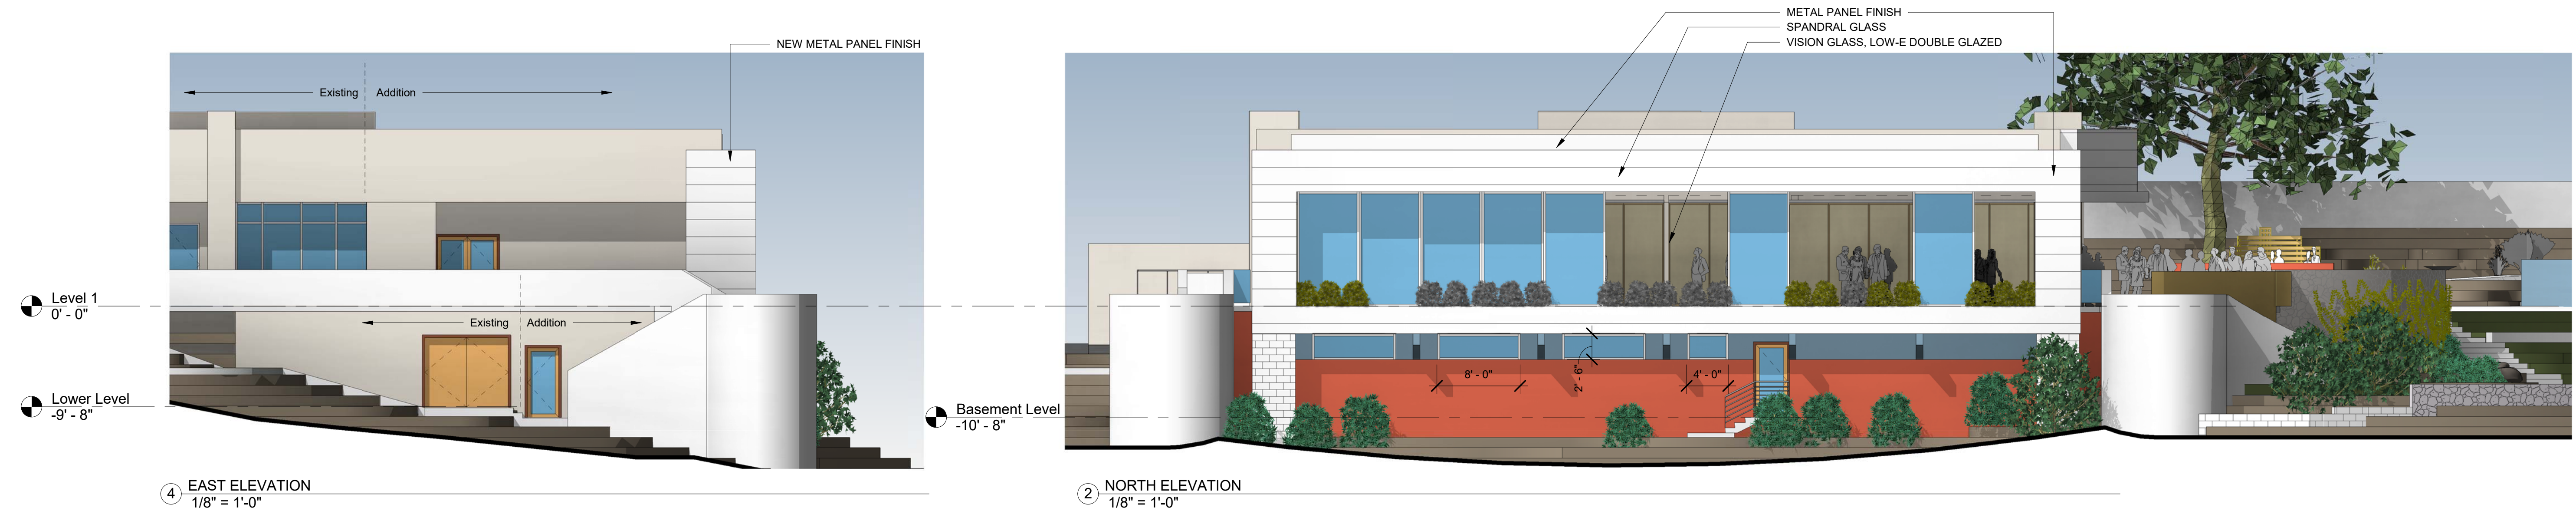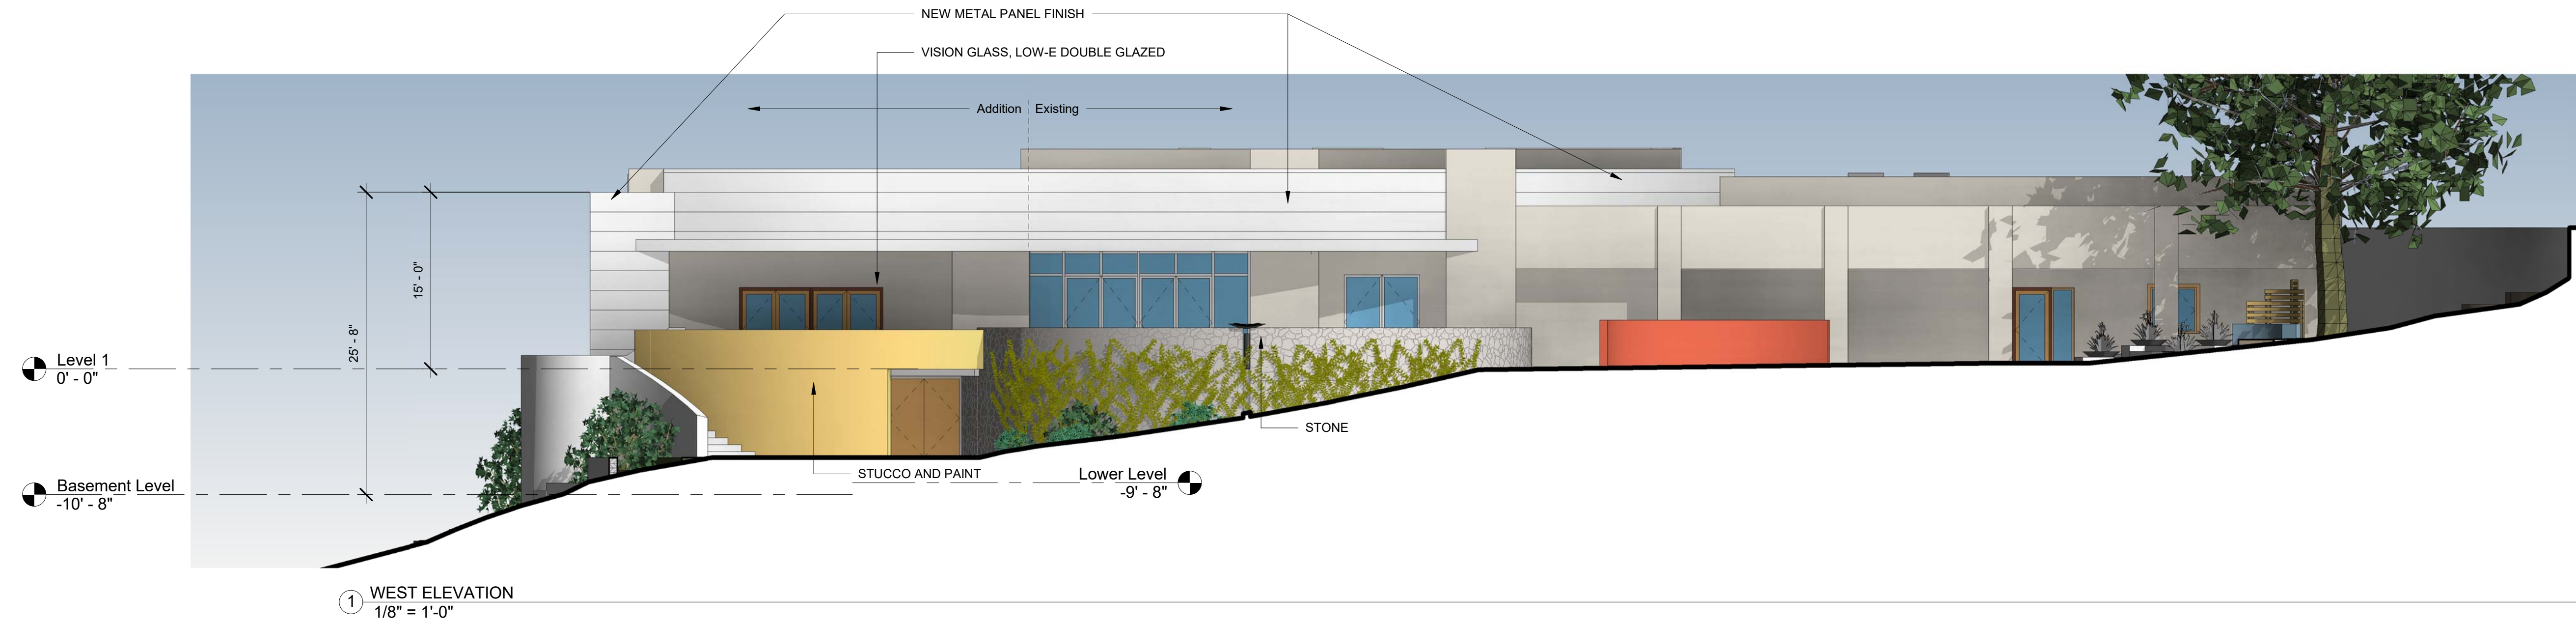

Views Conference Center Expansion
Sanctuary Resort on Camelback Mountain

EXTERIOR
ELEVATIONS

Project number	1512
Date	12 January 2017
Scale	1/8" = 1'-0"

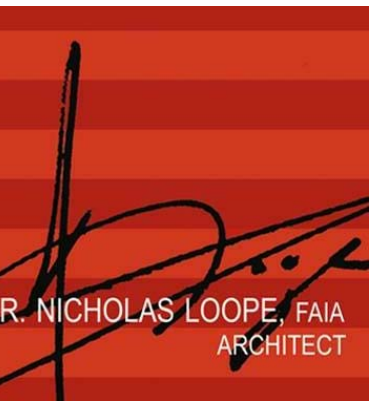

5070 N. 40th St., Suite 140
Phoenix AZ 85016



① Perspective View from NW




② Perspective View from SW

Views Conference Center Expansion
Sanctuary Resort on Camelback Mountain

PERSPECTIVE VIEWS

Project number	1512
Date	12 January 2017
Scale	

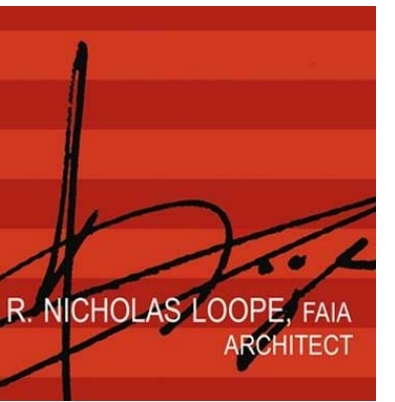

R. NICHOLAS LOOPE, FAIA
ARCHITECT
5070 N. 40th St., Suite
140
Phoenix AZ 85016



Views Conference Center Expansion
Sanctuary Resort on Camelback Mountain

AXONOMETRIC
BIRDSEYE VIEW

Project number	1512
Date	12 January 2017
Scale	

V2

1/13/2017 9:37:42 AM

1 BIRDSEYE AXONOMETRIC from NW