




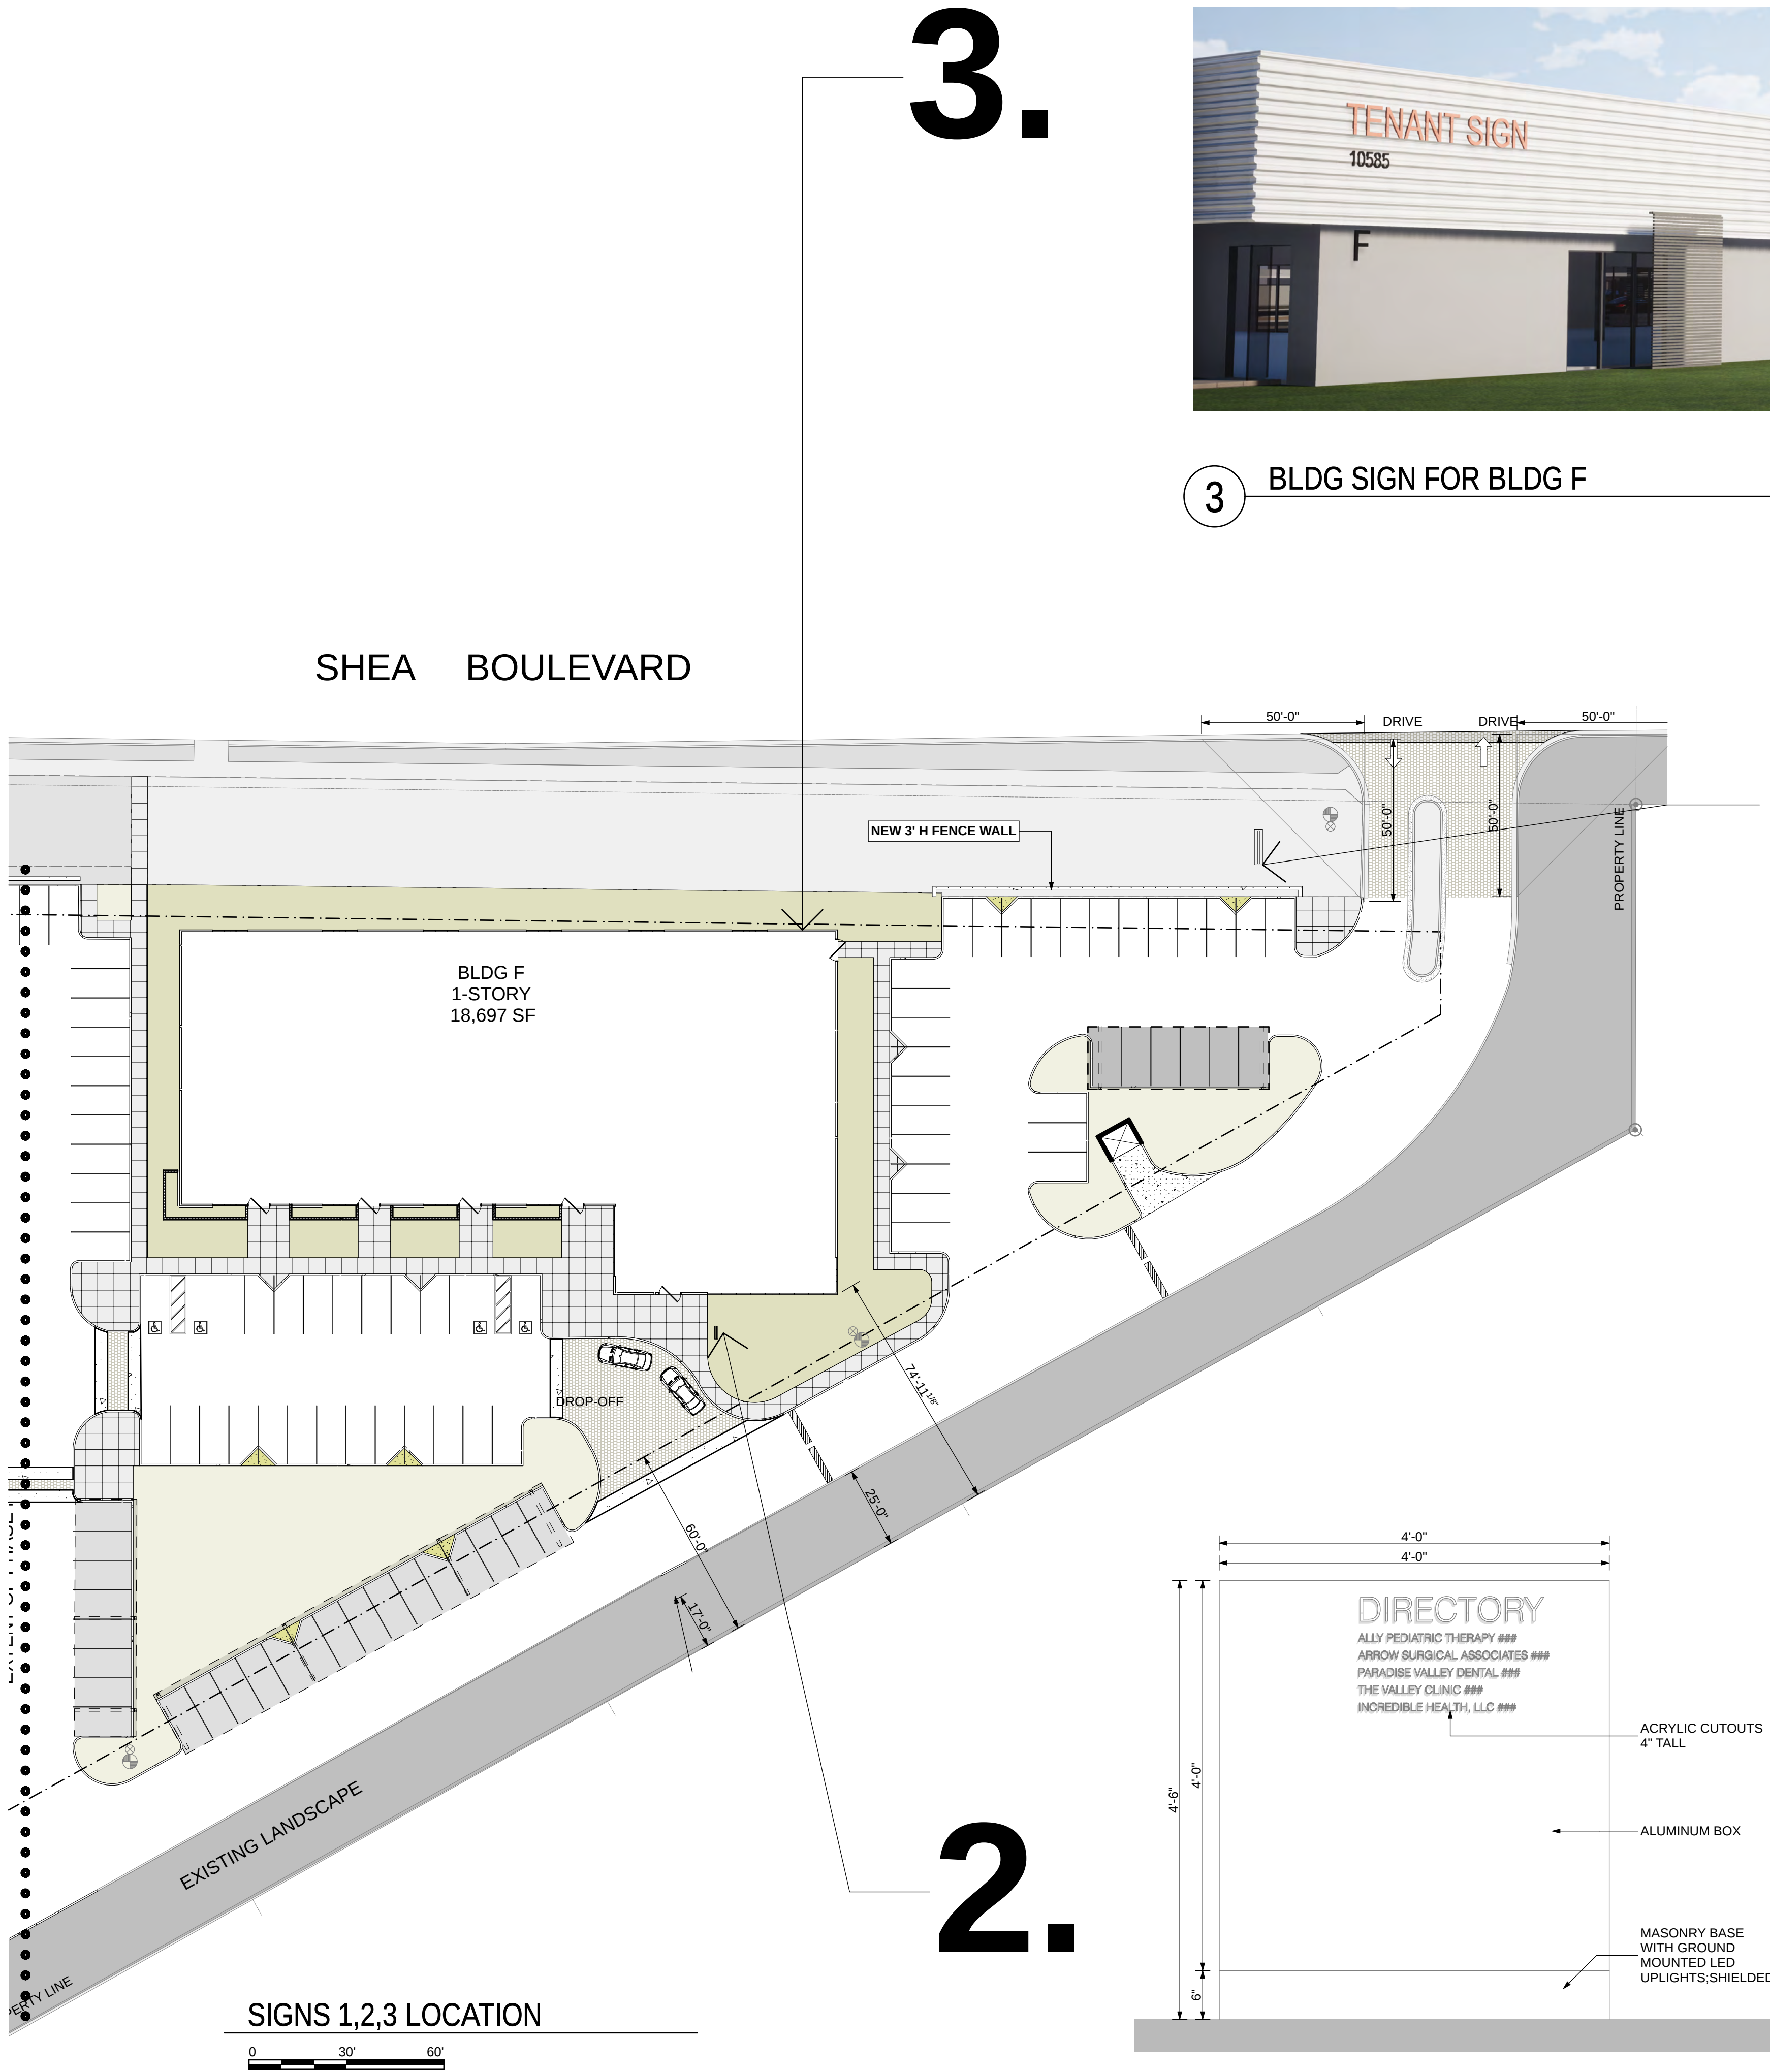

3 BLDG SIGN FOR BLDG F

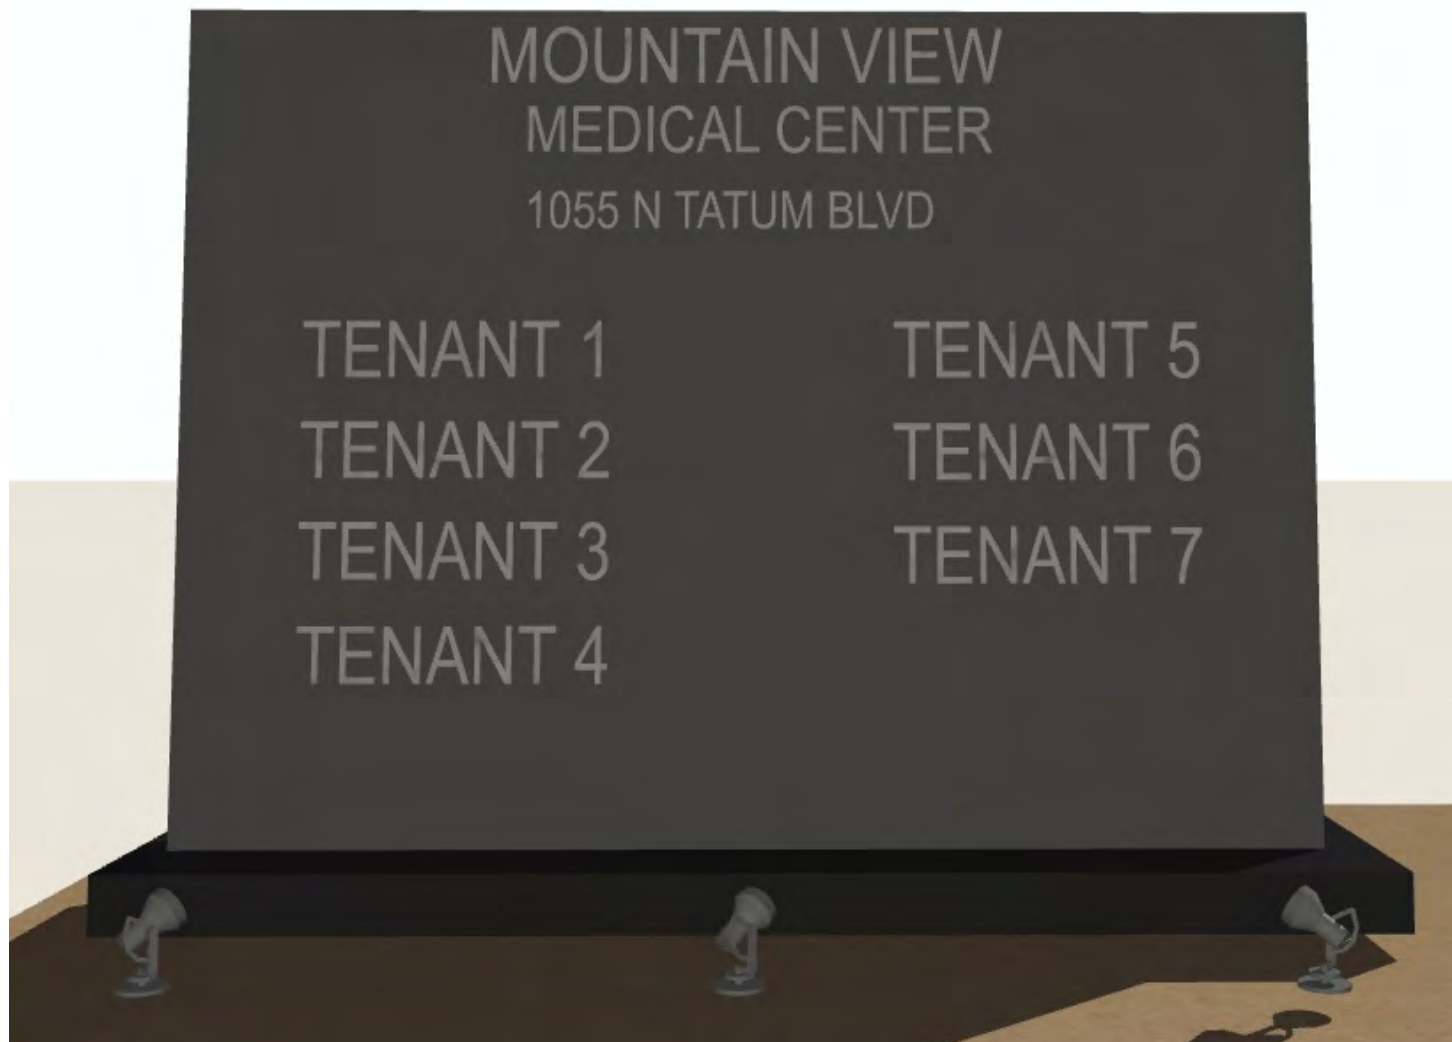

1 MONUMENT SIGN (design to change, not the size)

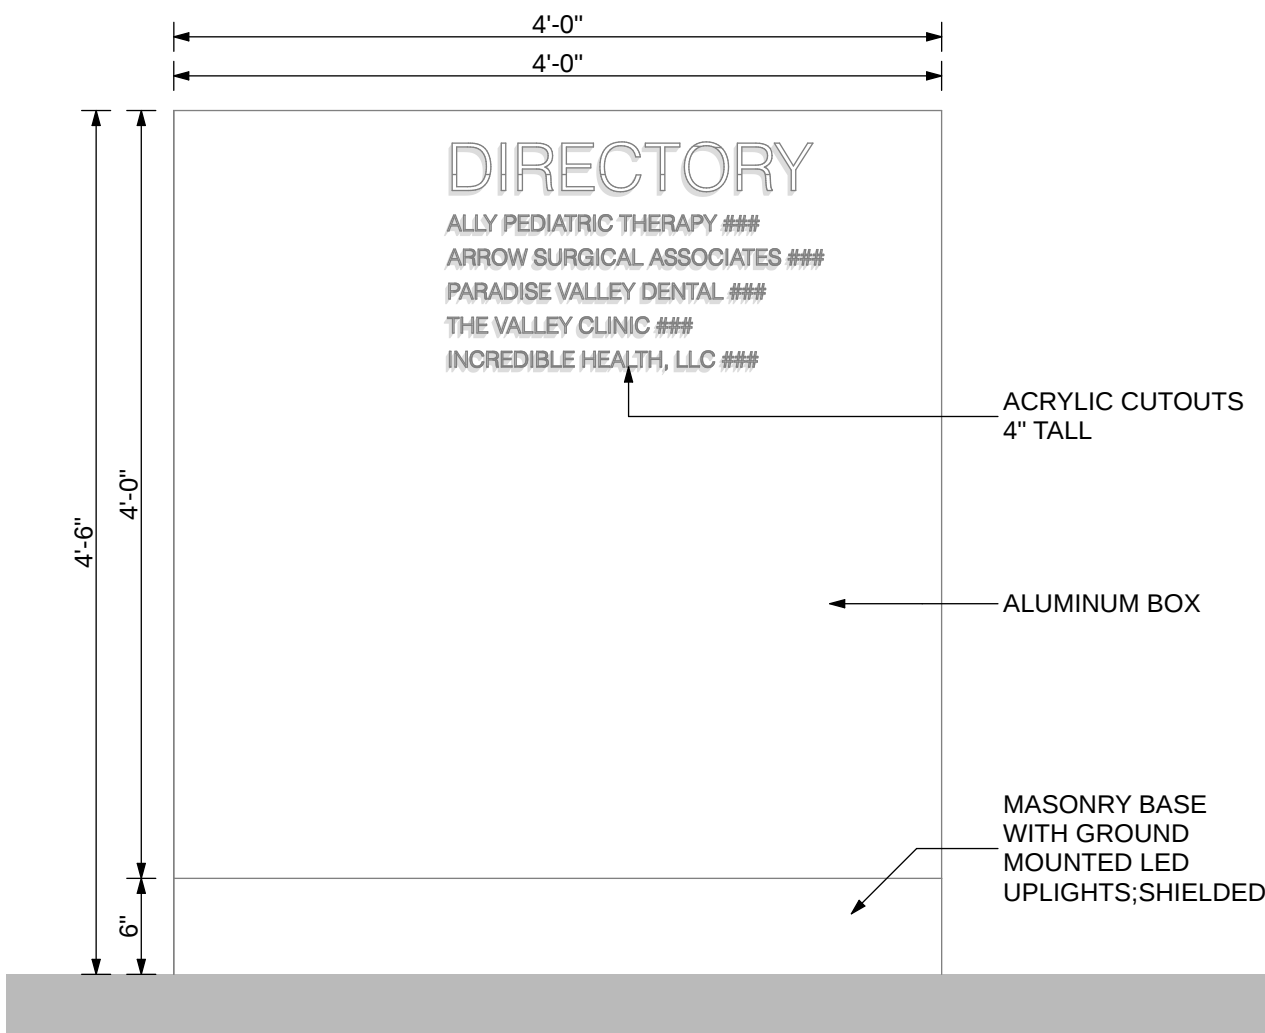

2 DIRECTORY FOR BLDG F






4. BLDG SIGN ON BLDG D




6. BLDGS B,C,D,E DIRECTORY



5. BLDG SIGN ON BLDG C

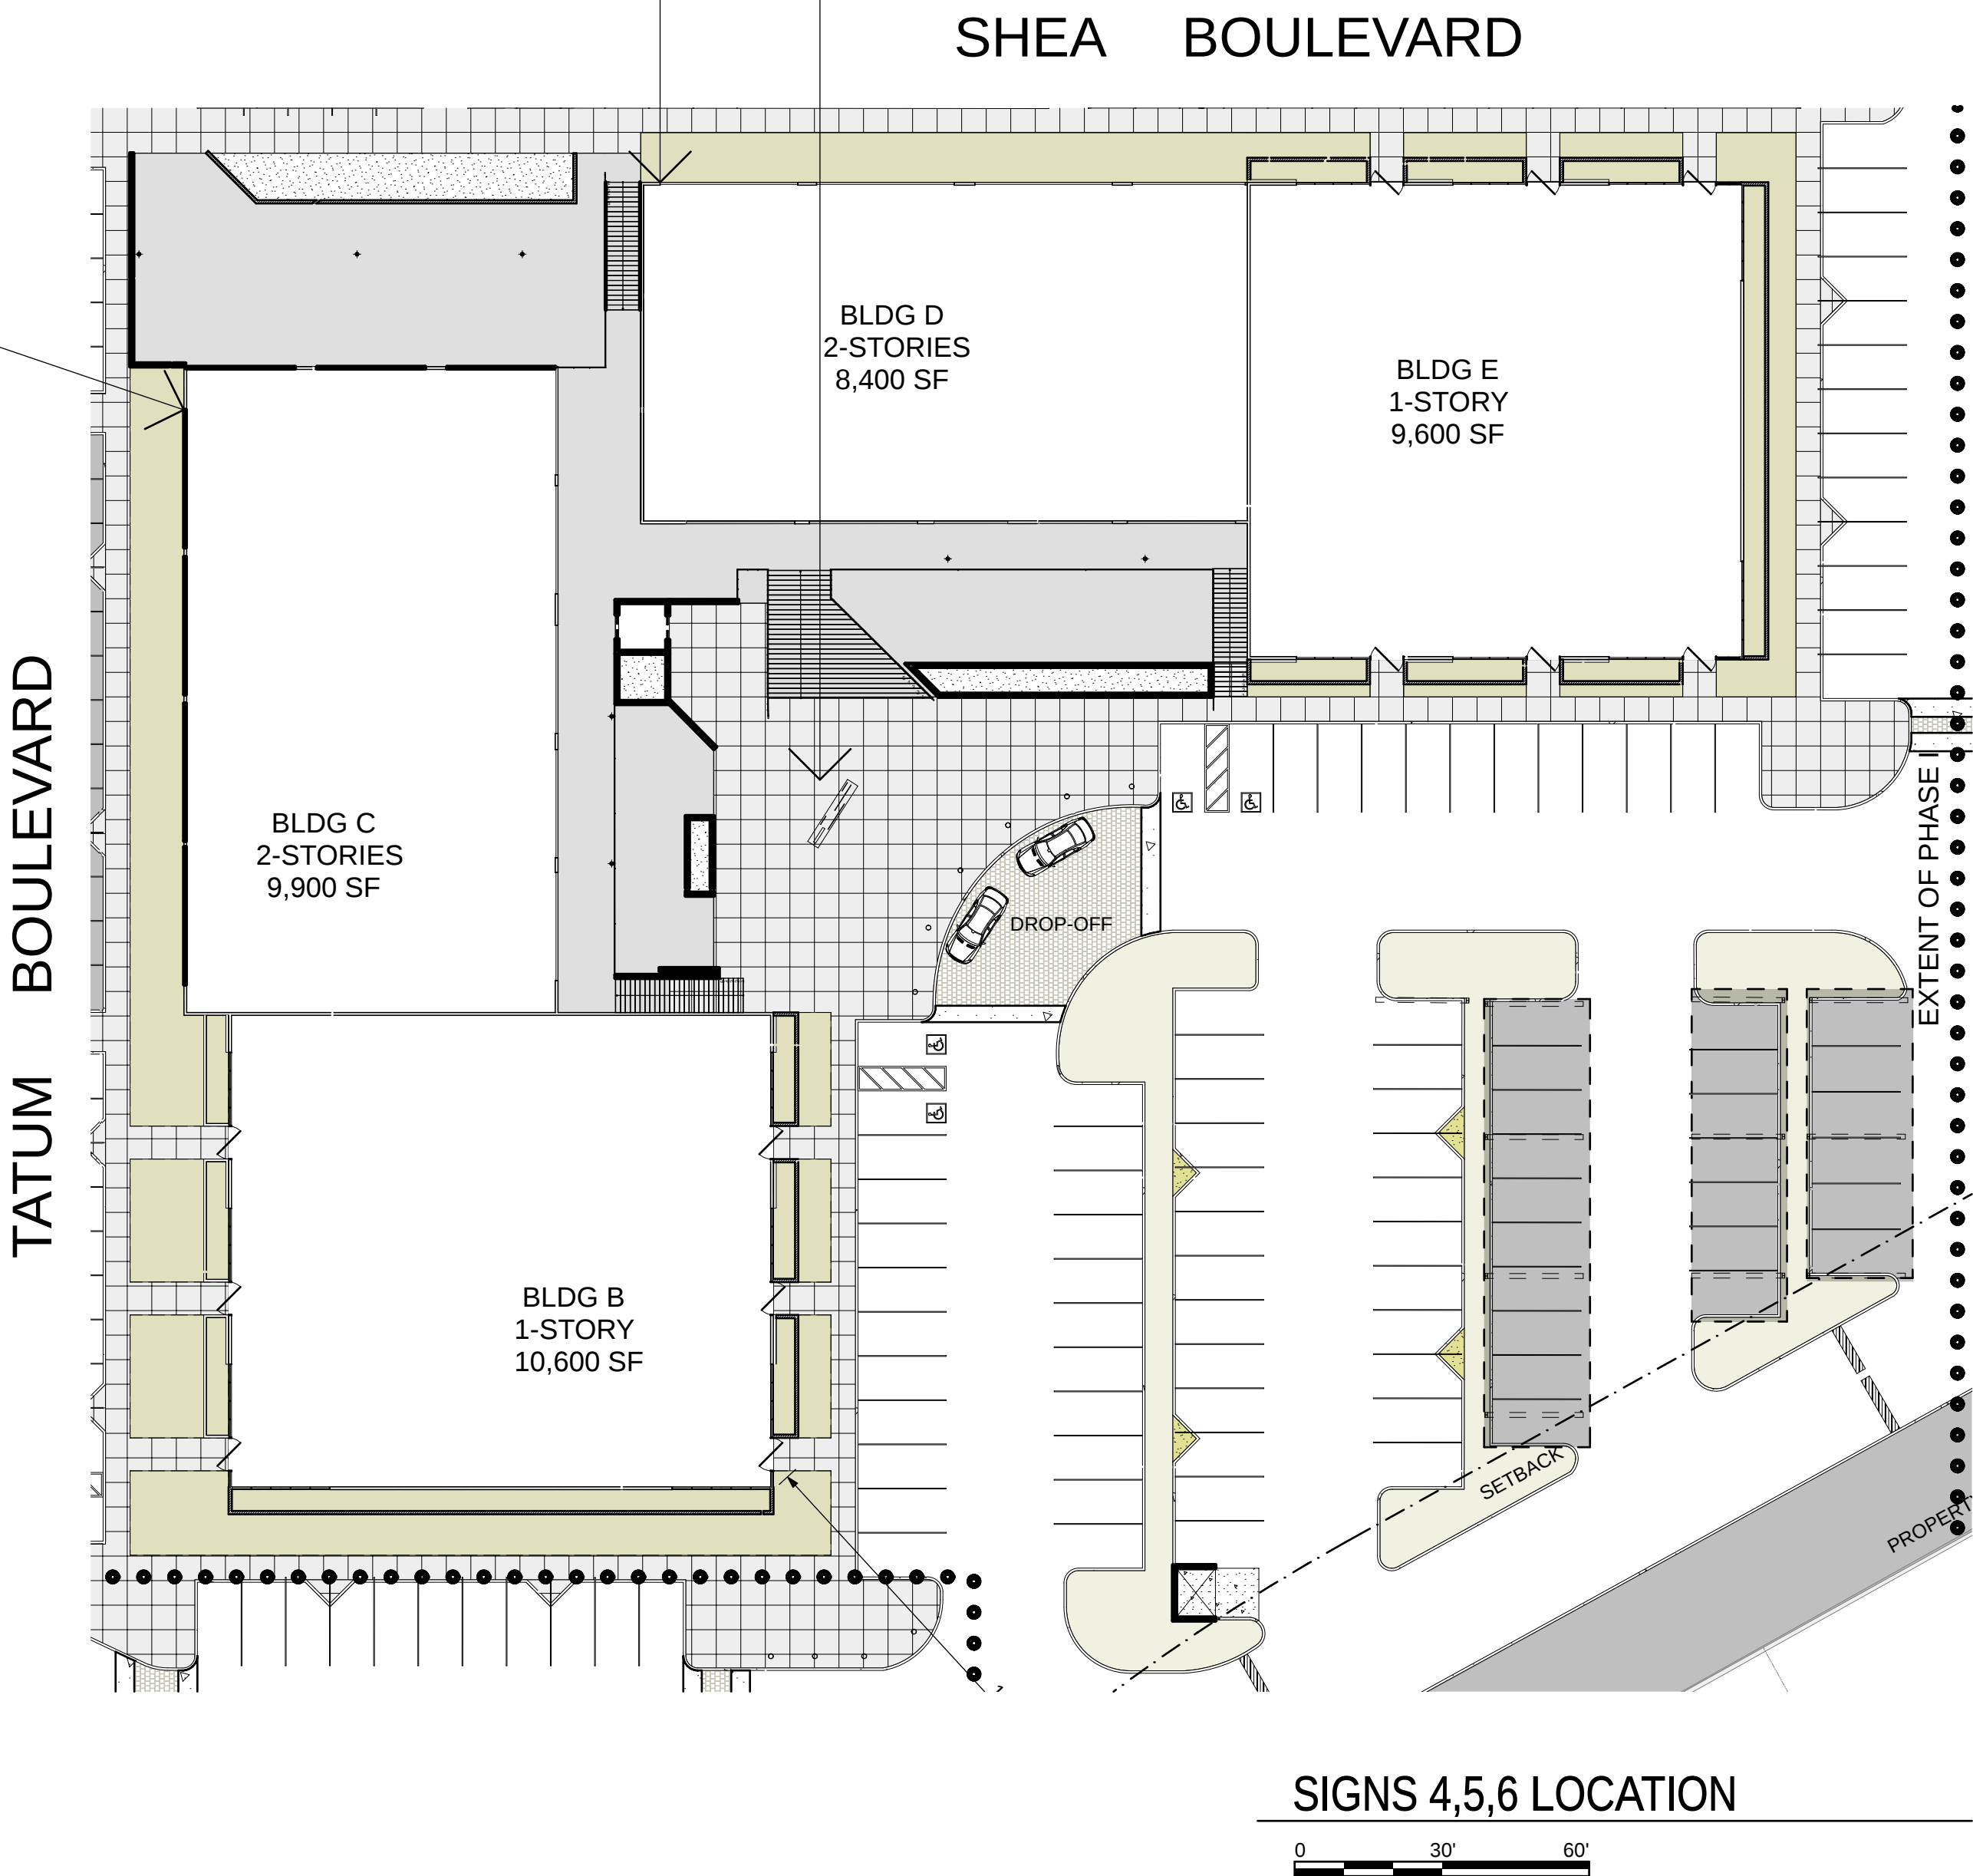

1.

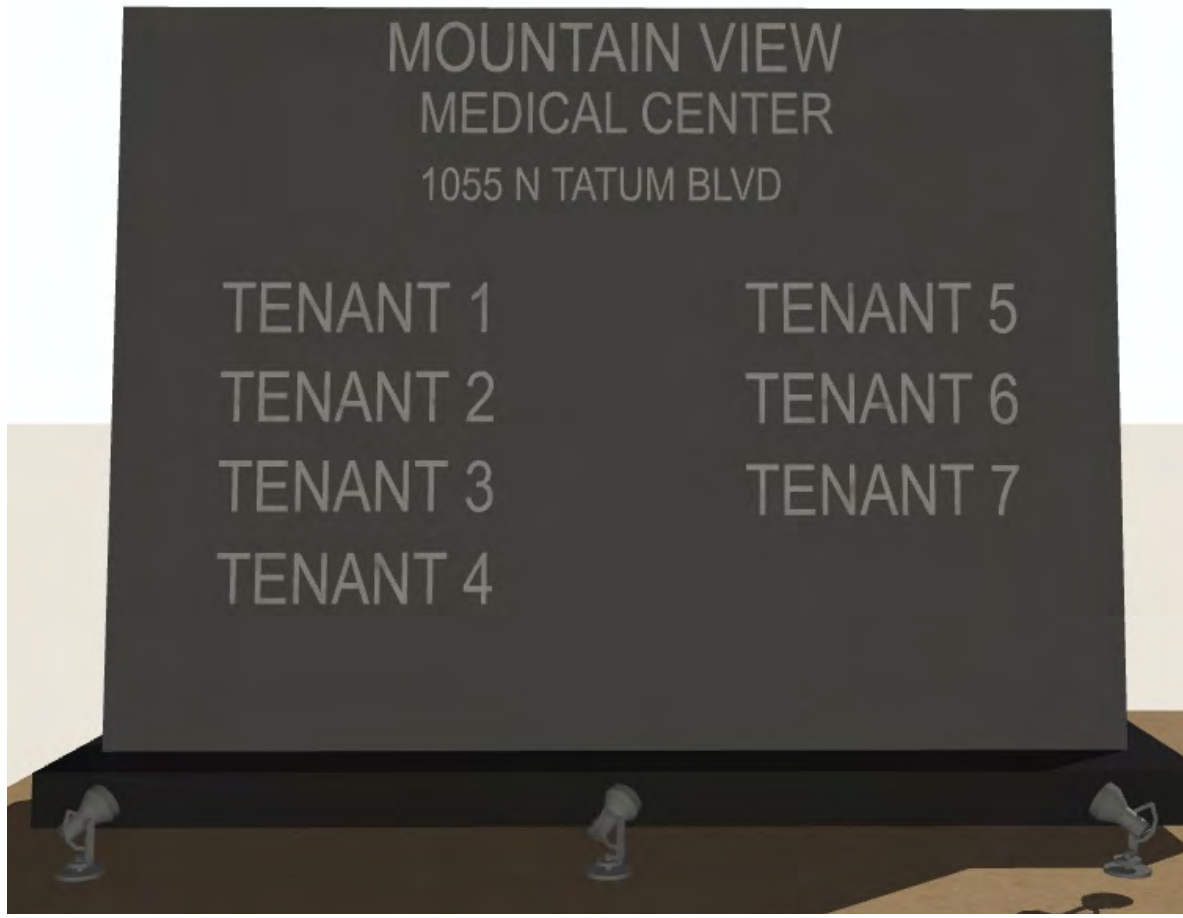


1 MONUMENT SIGN (design to change, not the size)

7.



7 BLDG SIGN ON BLDG A

TATUM BOULEVARD

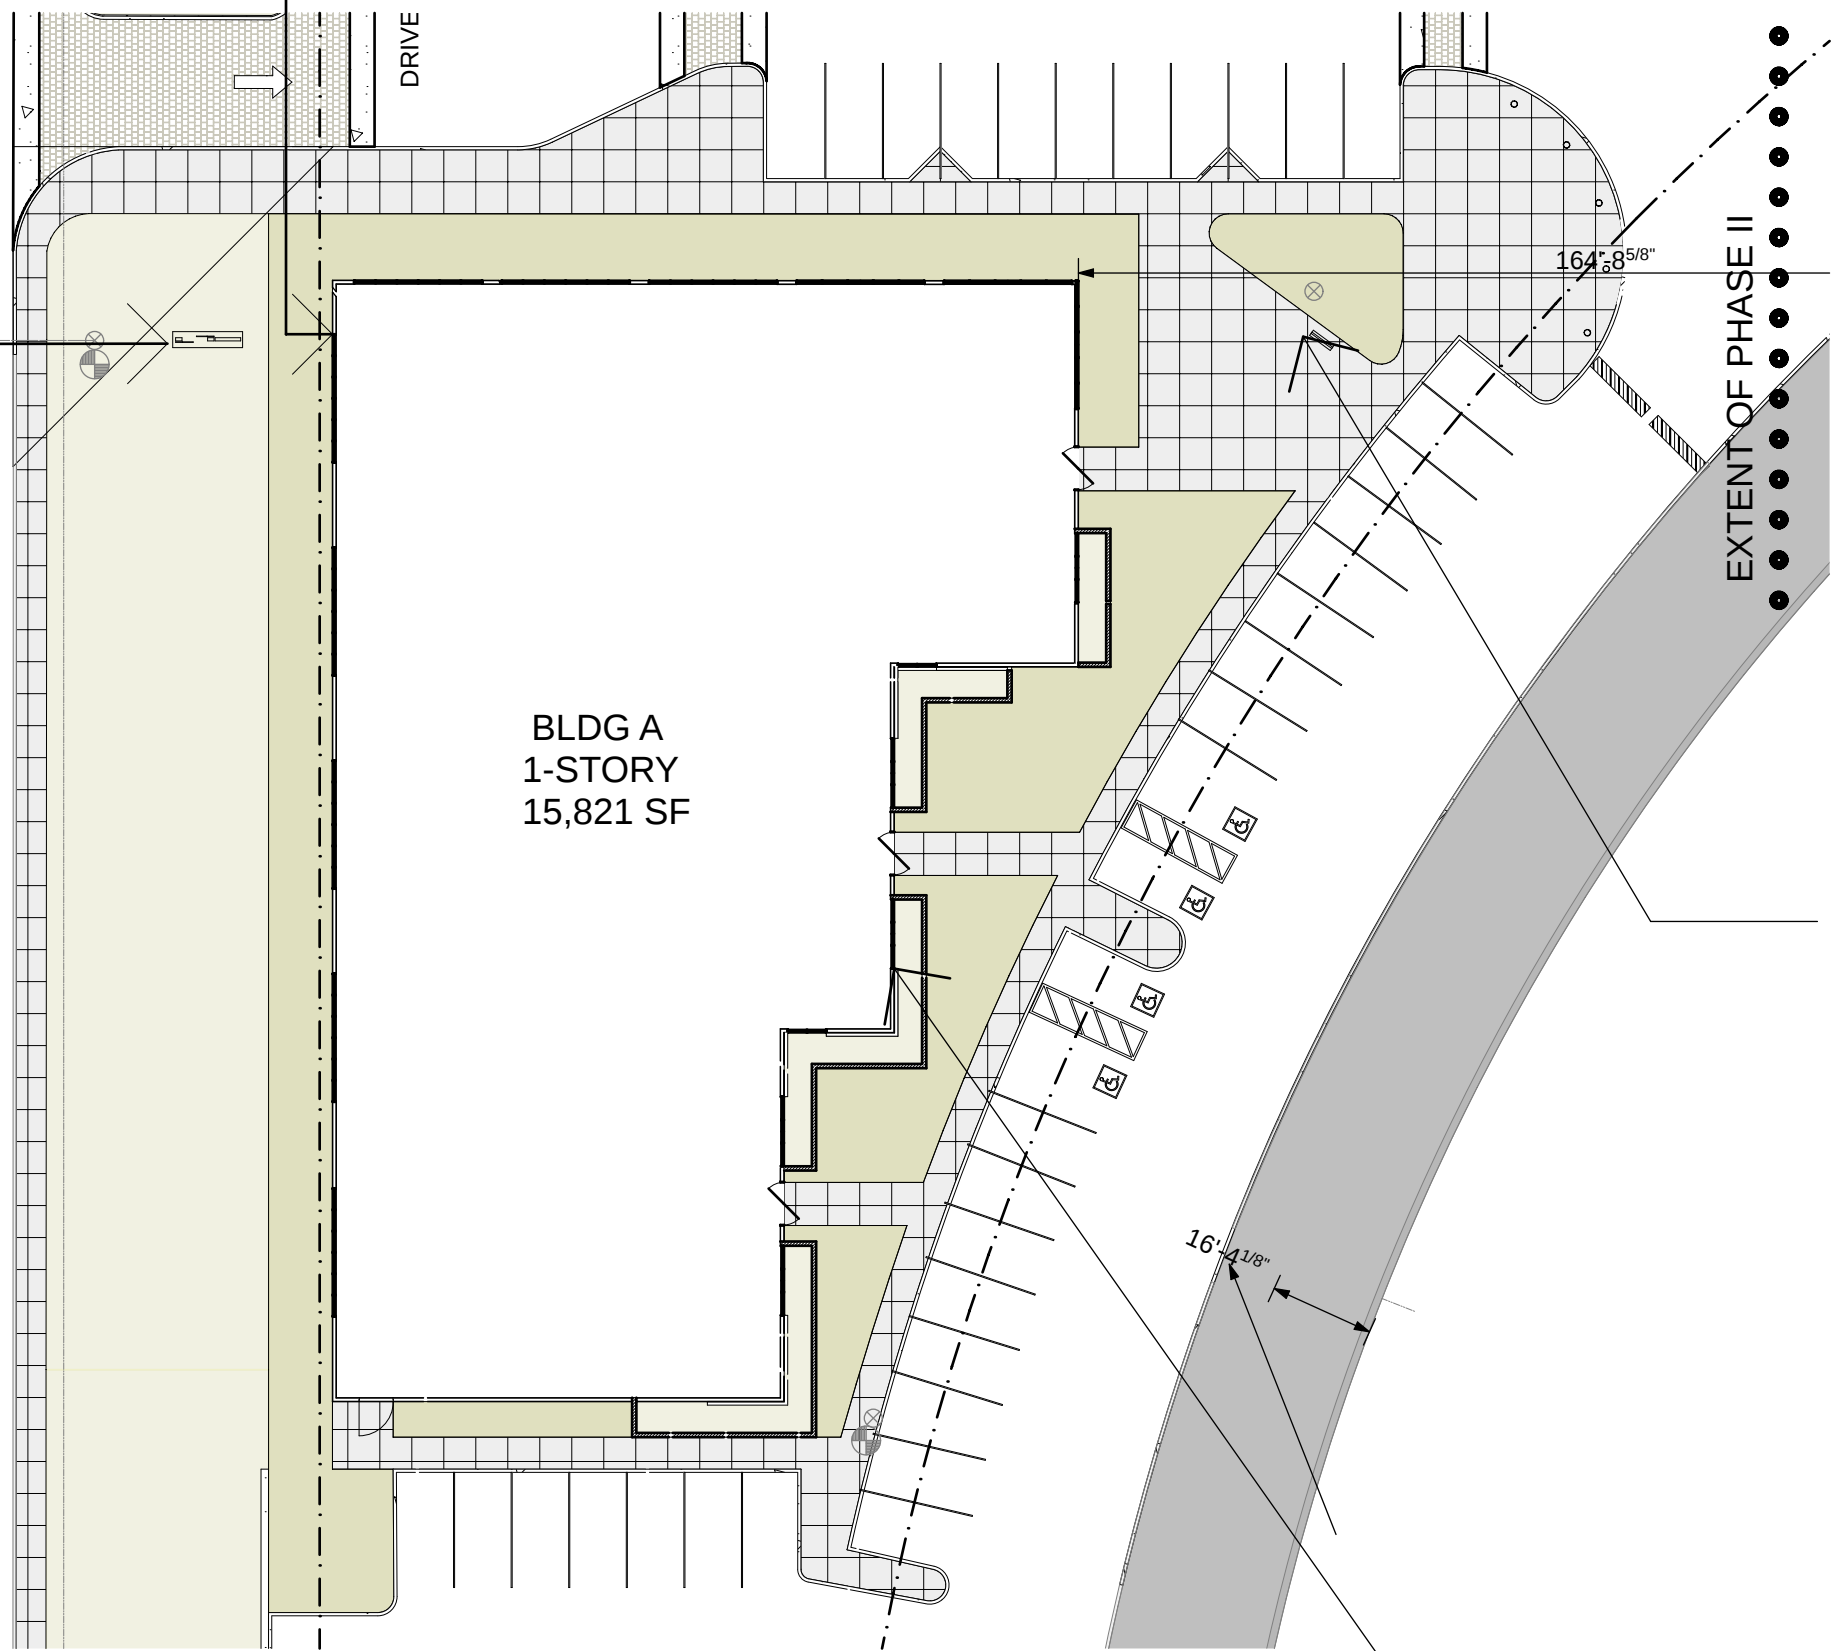


BERYL DRIVE

SIGNS 1,2,7,8 LOCATION

0 30' 60'


2.

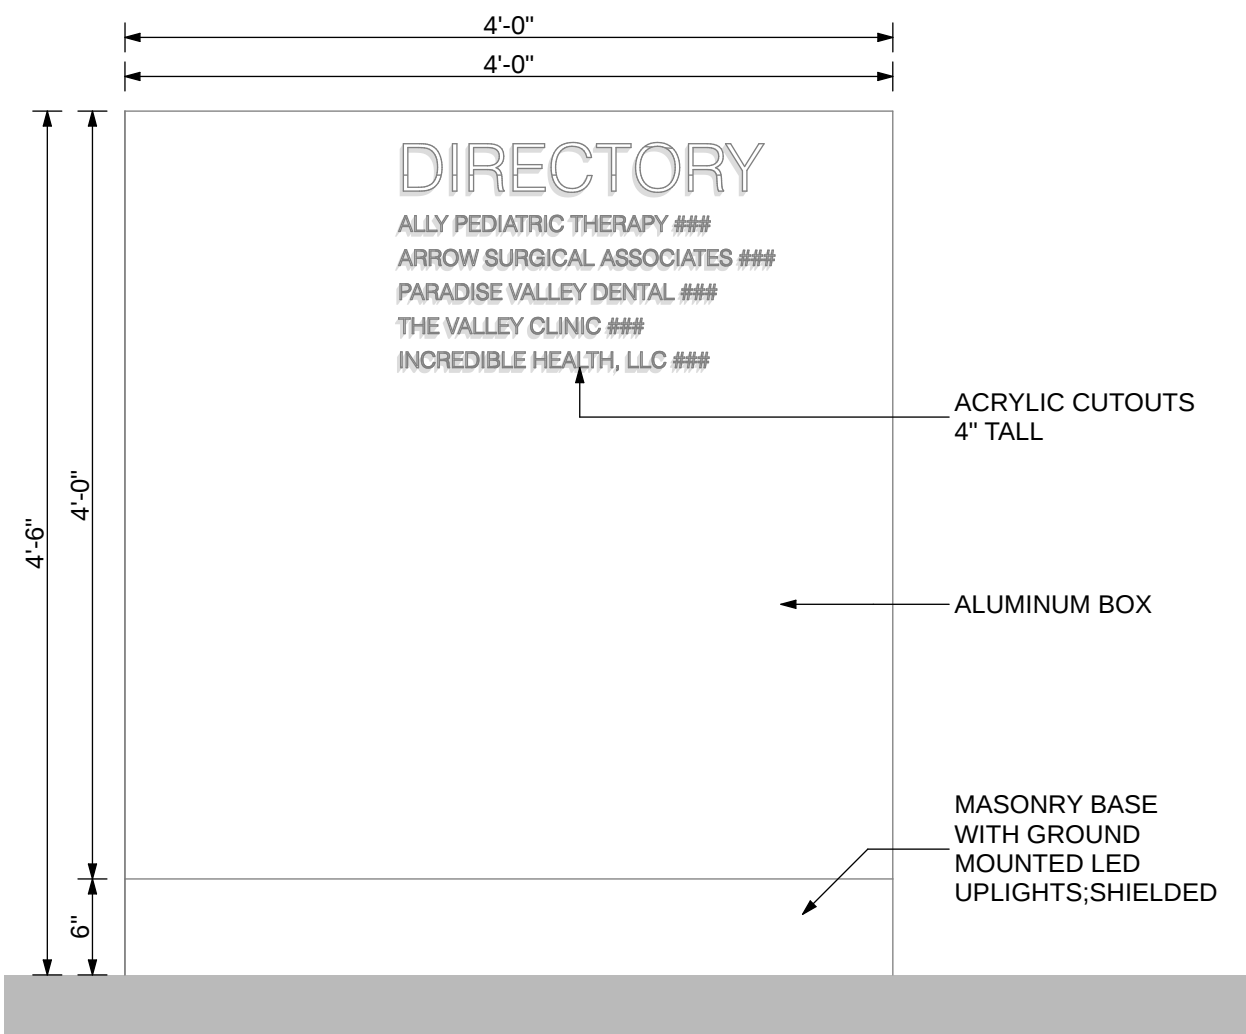

2 DIRECTORY FOR BLDG A



8.

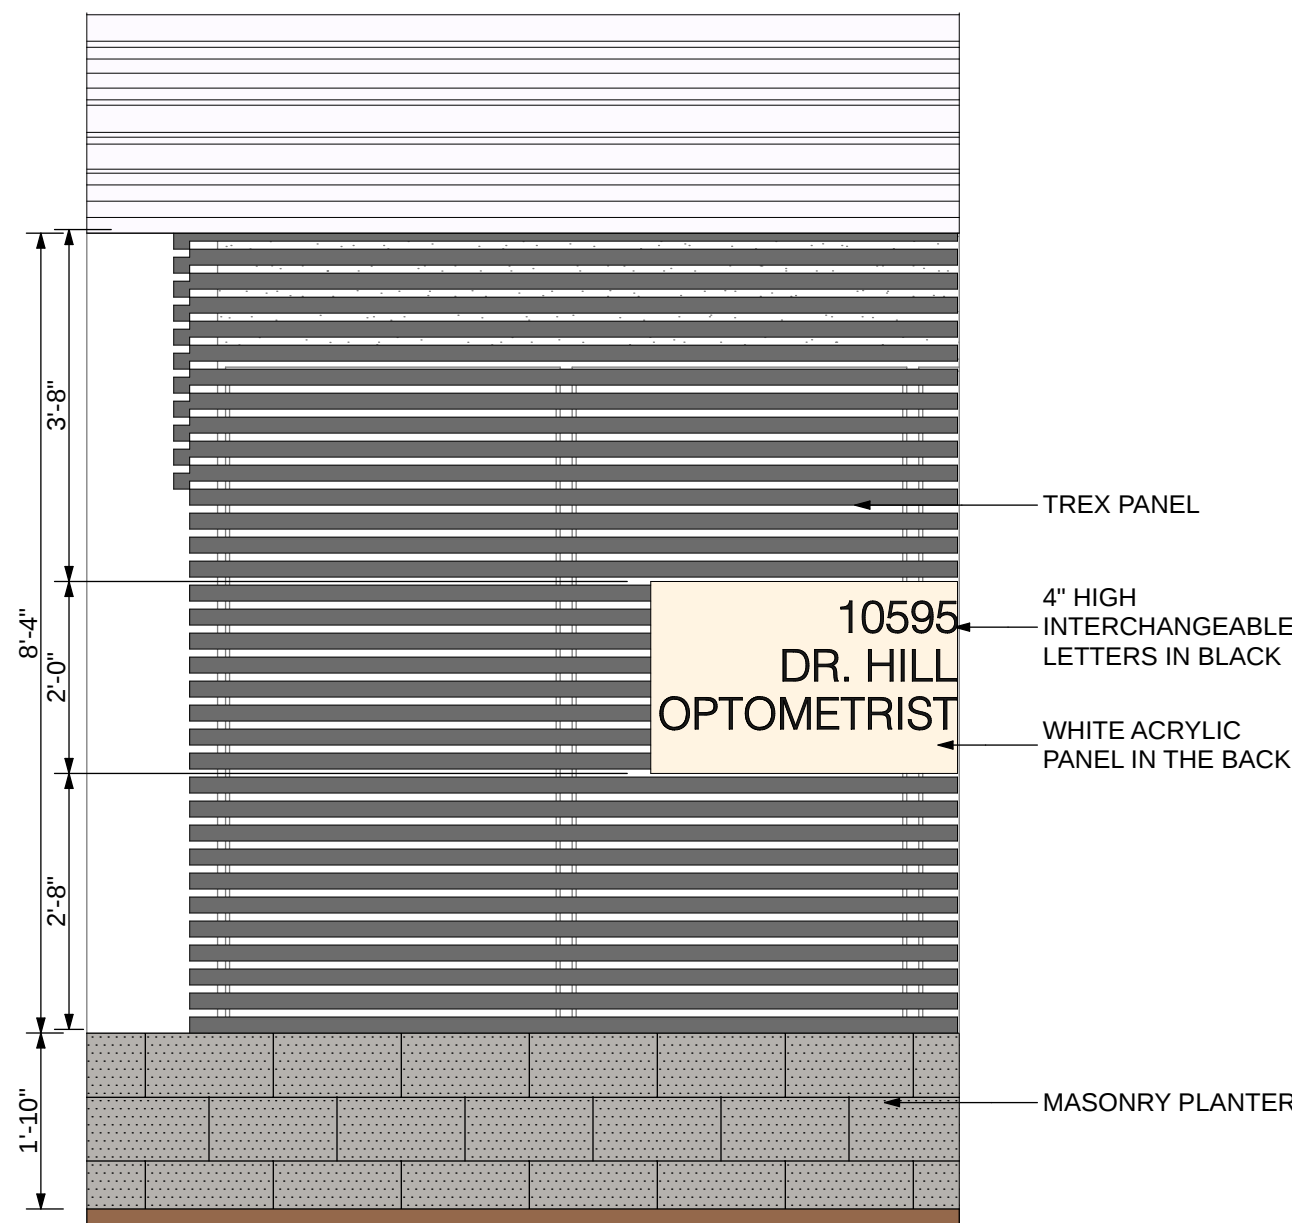

8 TYP. SUITE SIGNAGE

2929 n central ave
eleventh floor
phoenix arizona 85012

602.257.1764 t
602.257.9029 f

www.owp.com



© 2017 this (hard copy or electronic) drawing is an instrument of service and the property of the Orcutt|Winslow Partnership and shall remain their property. The design professional shall not be responsible for any alterations, modifications or additions made to this drawing by any party other than the design professional. Use of this drawing shall be limited to the original use for which it was prepared and publication thereof is expressly limited to such use, in use or reproduction. Unless otherwise agreed in writing, design professional reserves all copyright or other proprietary interest in this drawing, and it may not be re-used for any other purpose without the design professional's written consent. Publication by any method in whole or part is prohibited without the written permission of the design professional. Any information obtained or conclusions derived from this drawing shall be at the user's sole risk.

mountain view medical center, LLC
**Mountain View Medical
Center Redevelopment**
10555,10565,10575,10585,10595,10599 N. Tatum Blvd , Paradise Valley,
Arizona 85253


CLIENT CONTACT
mountain view medical center, LLC 602.802.8106 t
2944 N. 44th St.
Phoenix, AZ 85018

PROJECT NO.	DATE OF ISSUE
2018_041	02.07.2019
REVISION NO.	DATE
1	09.26.2018
2	11.01.2018
3	01.22.2019
4	02.19.2019


PROJECT TEAM	DRAWN BY
John Cantrell	BD

PROJECT PHASE
**SUP major amendment
Review #4**
SHEET CONTENTS
phase III signage plan


SHEET NO.
05.3.4

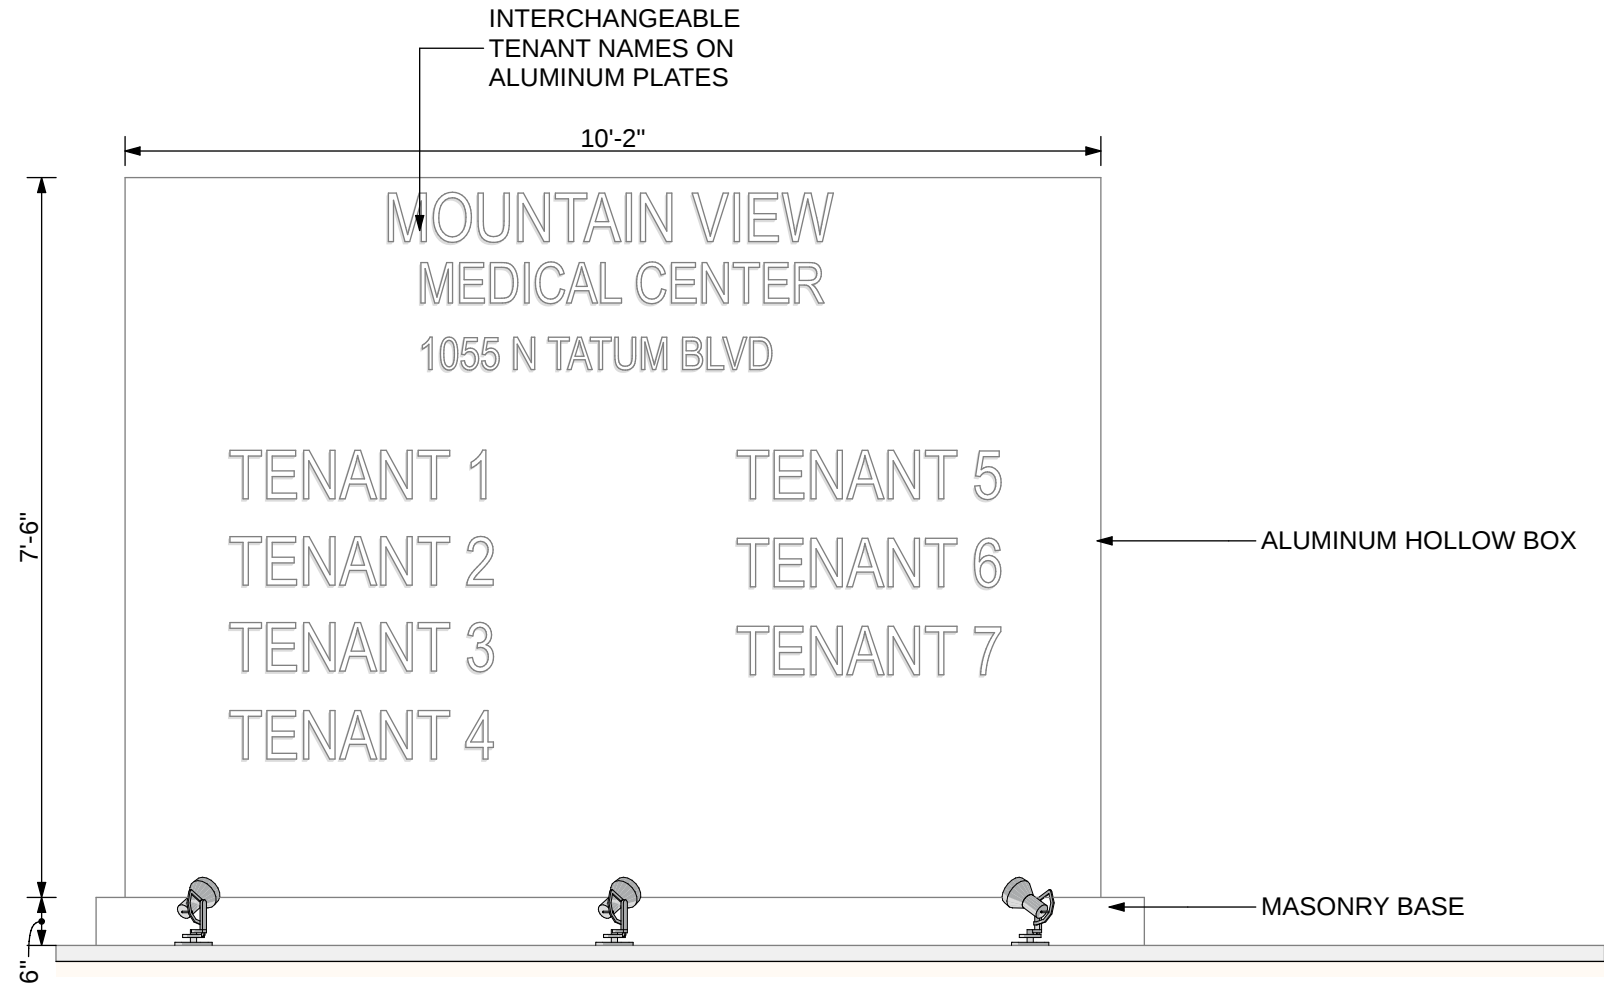

1 MONUMENT SIGN FRONT ELEVATION

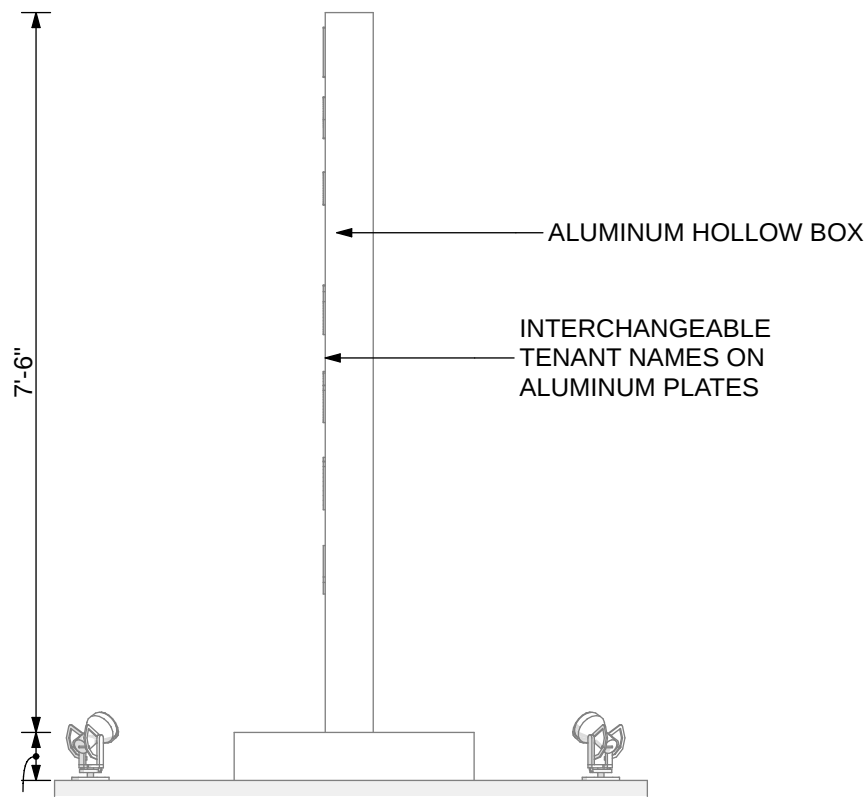

1 MONUMENT SIGN SIDE ELEVATION

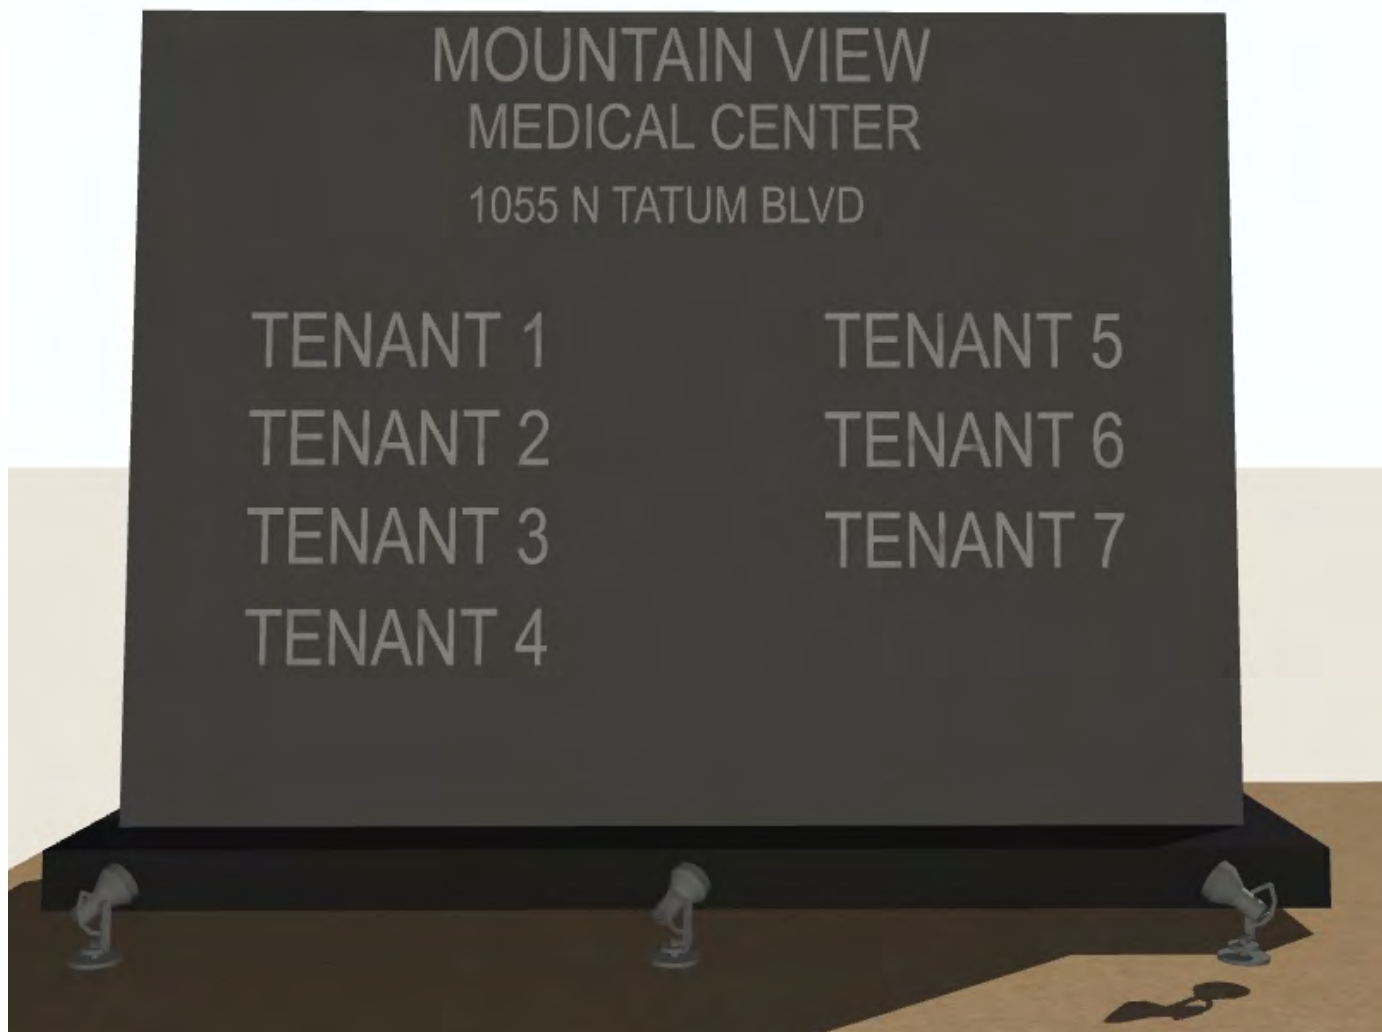


1 MONUMNET SIGN (design to change, not the size)



BLDG SIGNS 3,4,5,7 TYP. FRONT ELEVATION*

***EXAMPLES OF THE BUILDING SIGNS (NOTE: THE SIGNS AND LOGOS USED ARE ONLY FOR GRAPHIC PURPOSE)**

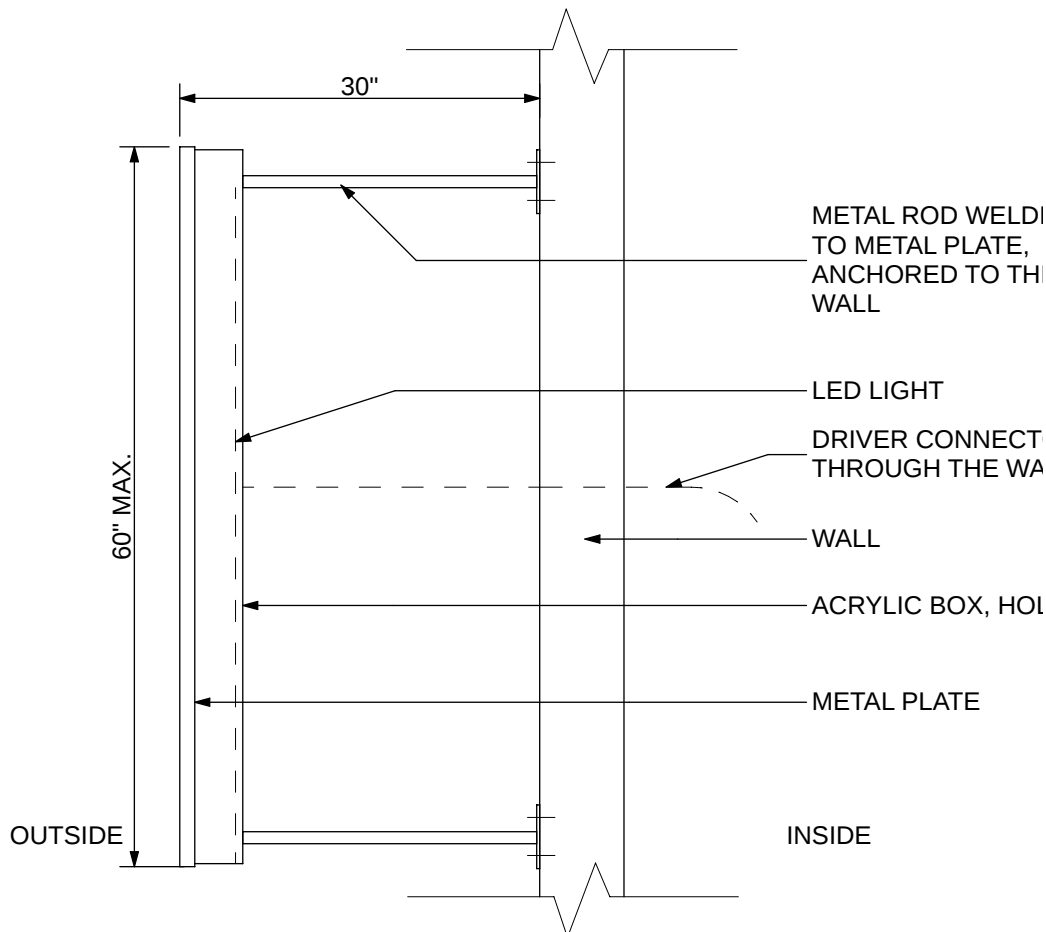

BLDG SIGNS 3,4,5,7 TYP. LIGHTING DETAIL



BLDG SIGNS 3,4,5,7



BLDG SIGNS 3,4,5,7

orcutt | winslow

2929 n central ave
eleventh floor
phoenix arizona 85012

602.257.1764 t
602.257.9029 f

www.owp.com

REGISTERED ARCHITECT
NOT FOR
CONSTRUCTION
DESIGNED
ARIZONA, U.S.A.


© 2017 this (hard copy or electronic) drawing is an instrument of service and the property of the Orcutt|Winslow Partnership and shall remain their property. The design professional shall not be responsible for any alterations, modifications or additions made to this drawing by any party other than the design professional. Use of this drawing shall be limited to the original use for which it was prepared and publication thereof is expressly limited to such use, in use or reproduction. Unless otherwise agreed in writing, design professional reserves all copyright or other proprietary interest in this drawing, and it may not be re-used for any other purpose without the design professional's written consent. Publication by any method in whole or part is prohibited without the written permission of the design professional. Any information obtained or conclusions derived from this drawing shall be at the user's sole risk.

mountain view medical center, LLC
**Mountain View Medical
Center Redevelopment**
10555,10565,10575,10585,10595,10599 N. Tatum Blvd , Paradise Valley,
Arizona 85253



CLIENT CONTACT	
mountain view medical center, LLC 2944 N. 44th St. Phoenix, AZ 85018	602.802.8106 t
PROJECT NO.	DATE OF ISSUE
2018_041	02.07.2019
REVISION NO.	DATE
1	09.26.2018
2	11.01.2018
3	01.22.2019
4	02.19.2019
PROJECT TEAM	DRAWN BY
John Cantrell	BD
PROJECT PHASE	
SUP major amendment Review #4	
SHEET CONTENTS	
bldg and monument sign	
SHEET NO.	

05.3.5


6 BLDGS B,C,D,E DIRECTORY SIDE ELEVATION

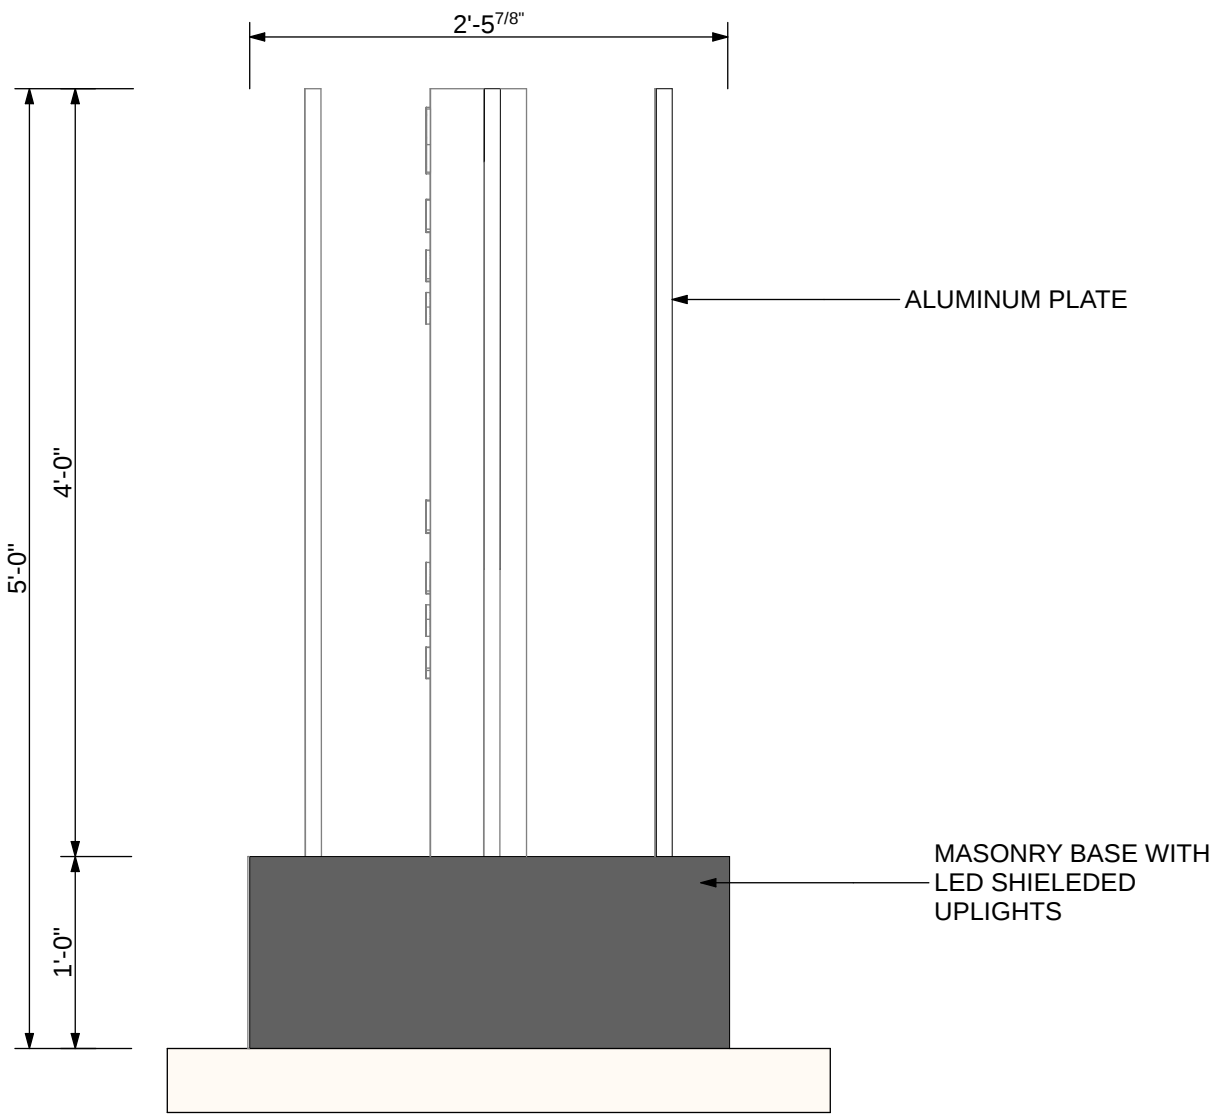


6 BLDGS B,C,D,E DIRECTORY FRONT ELEVATION

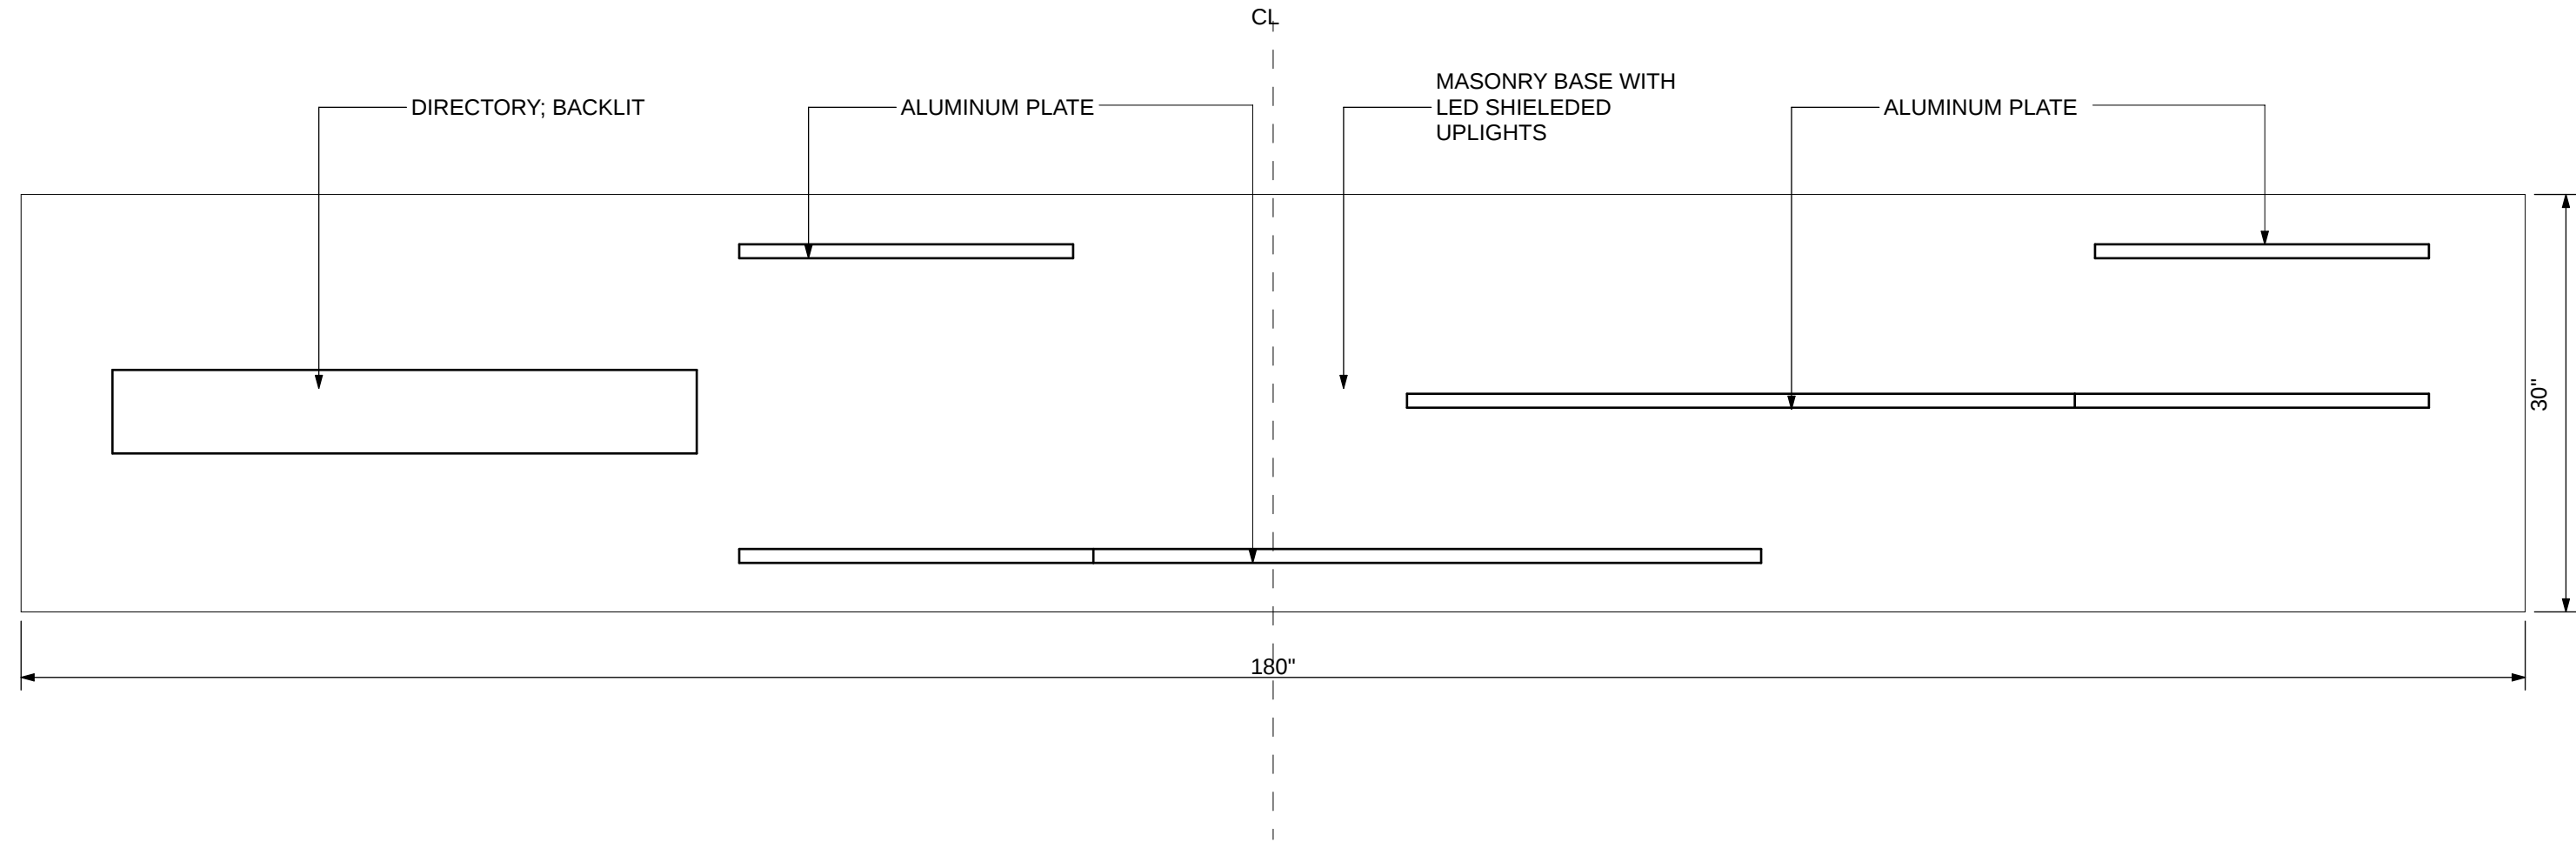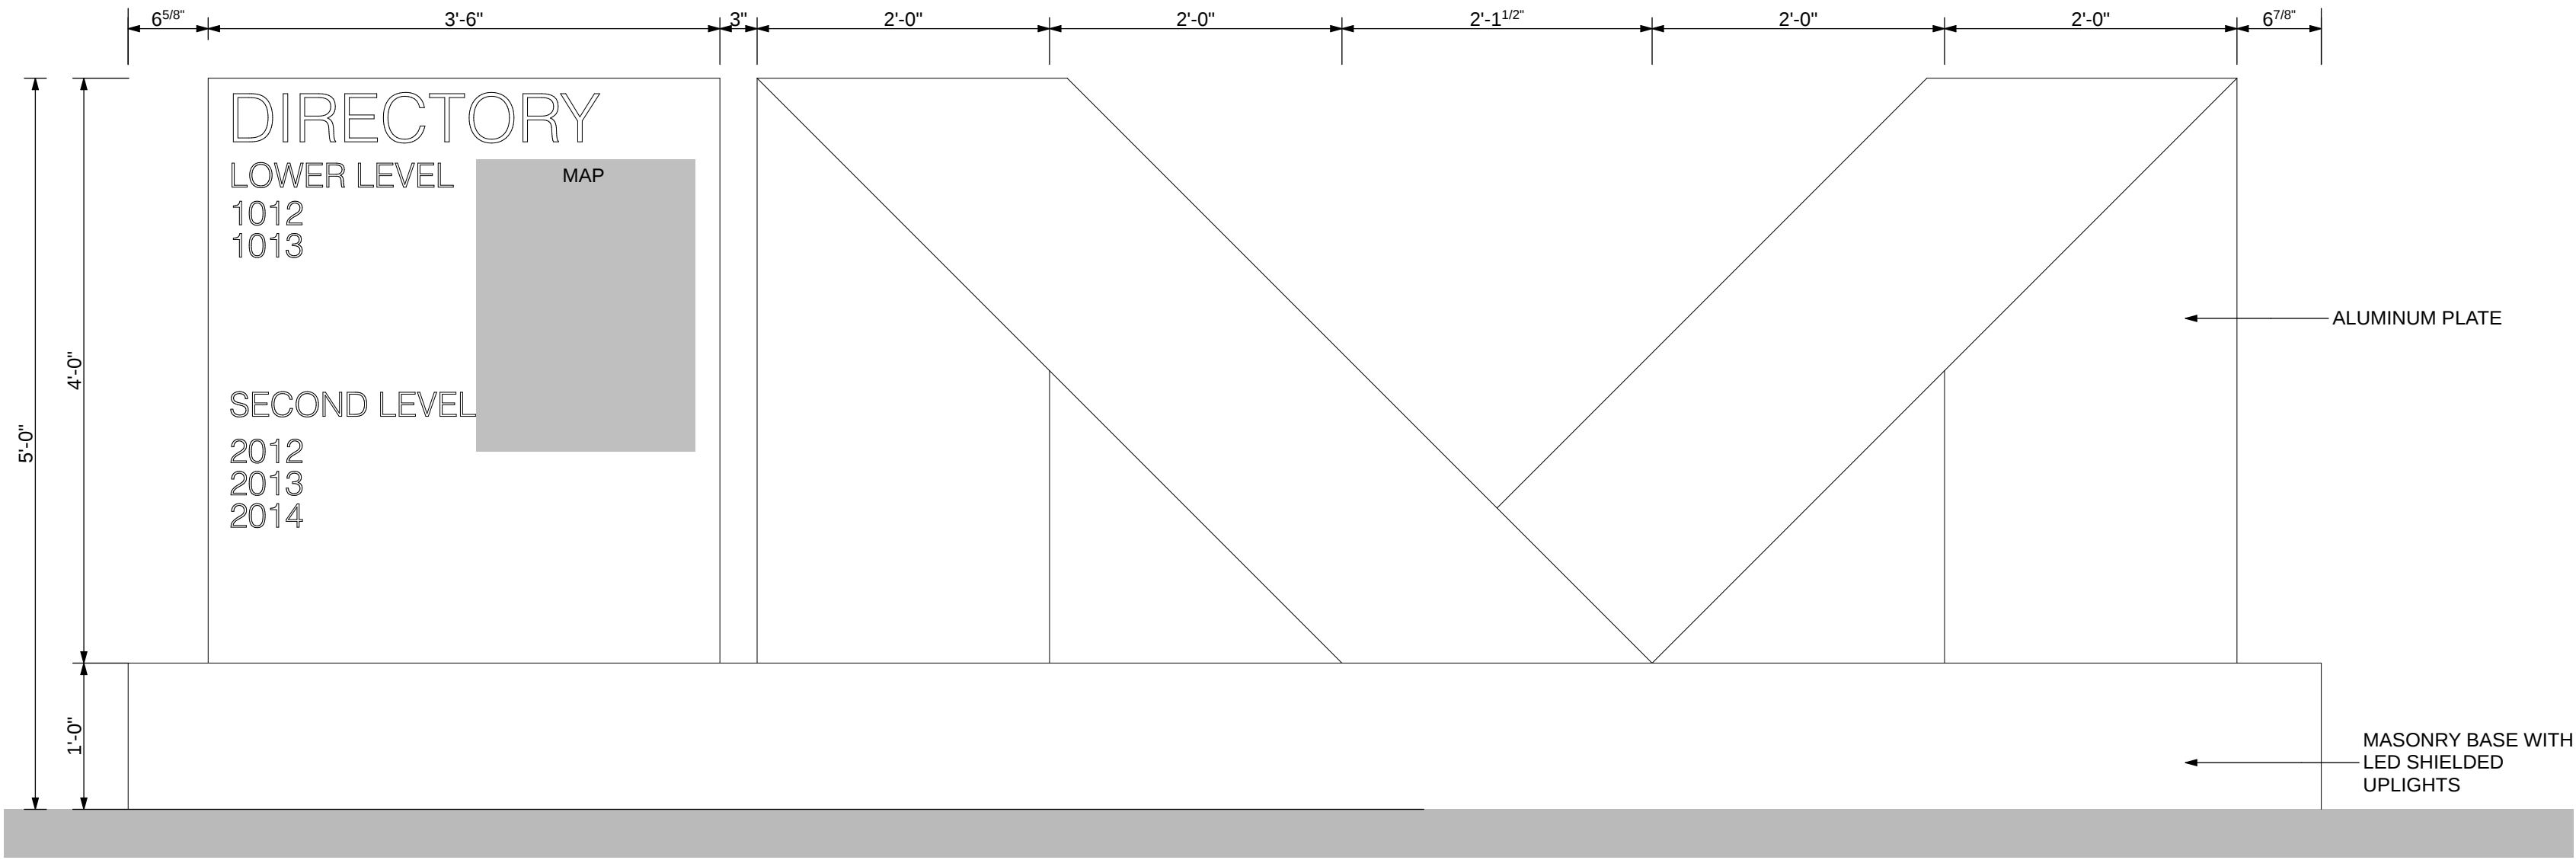

6 BLDGS B,C,D,E DIRECTORY

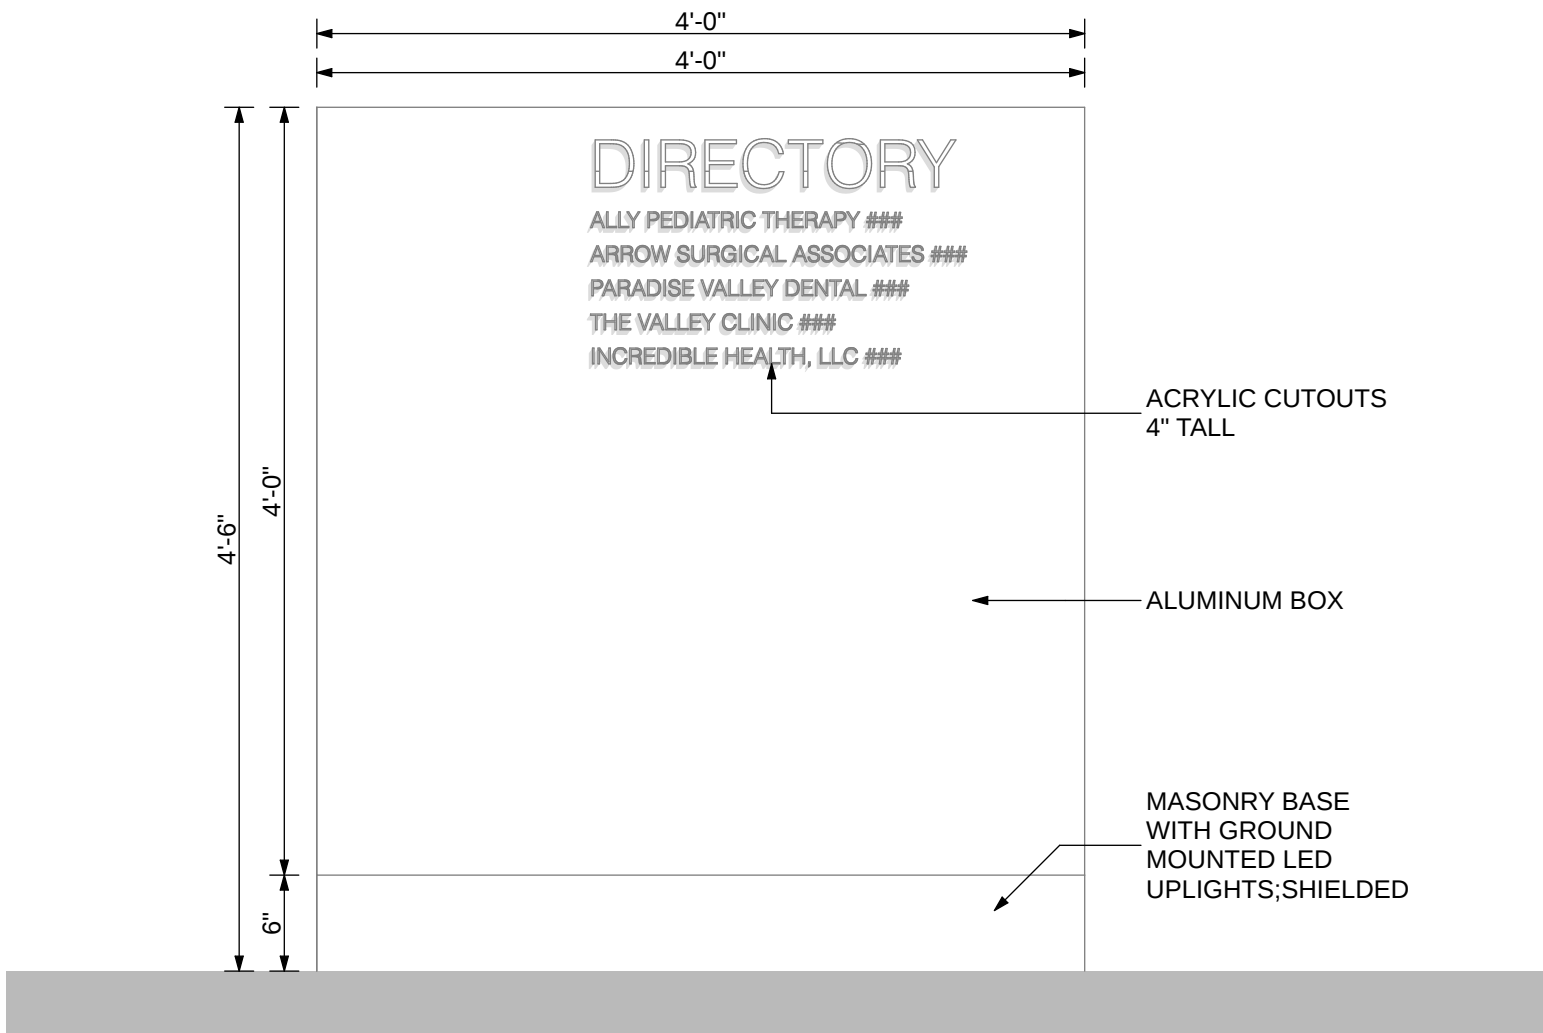


2 BLDGS A&F DIRECTORY FRONT ELEVATION

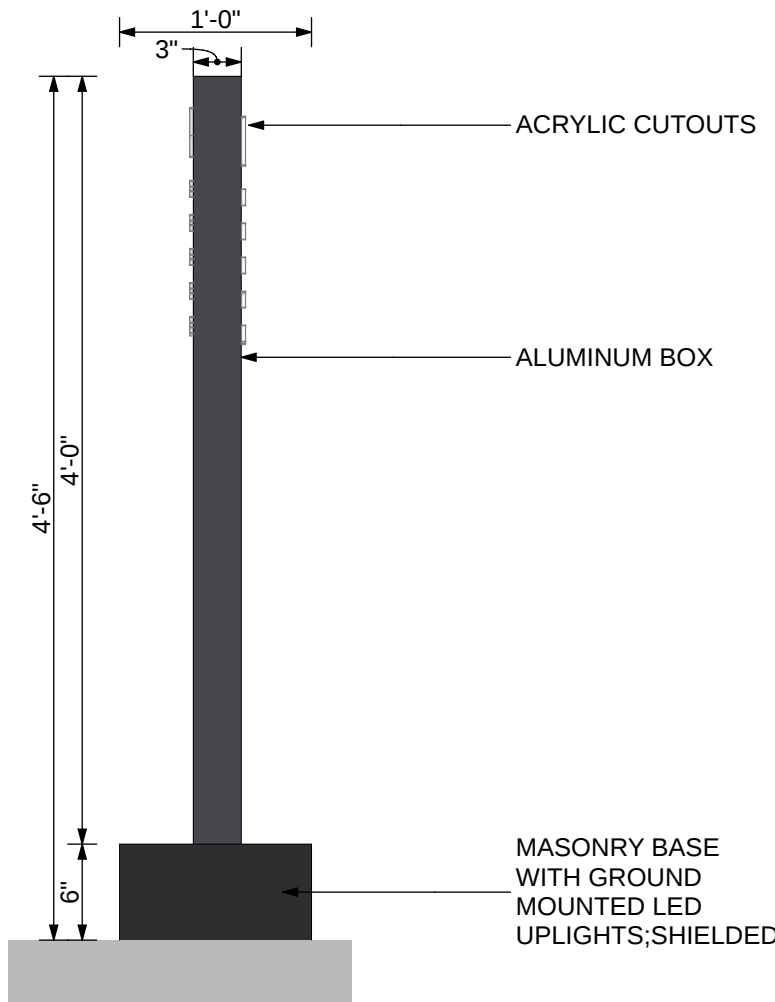

2 BLDGS A&F DIRECTORY SIDE ELEVATION



2 BLDGS A&F DIRECTORY

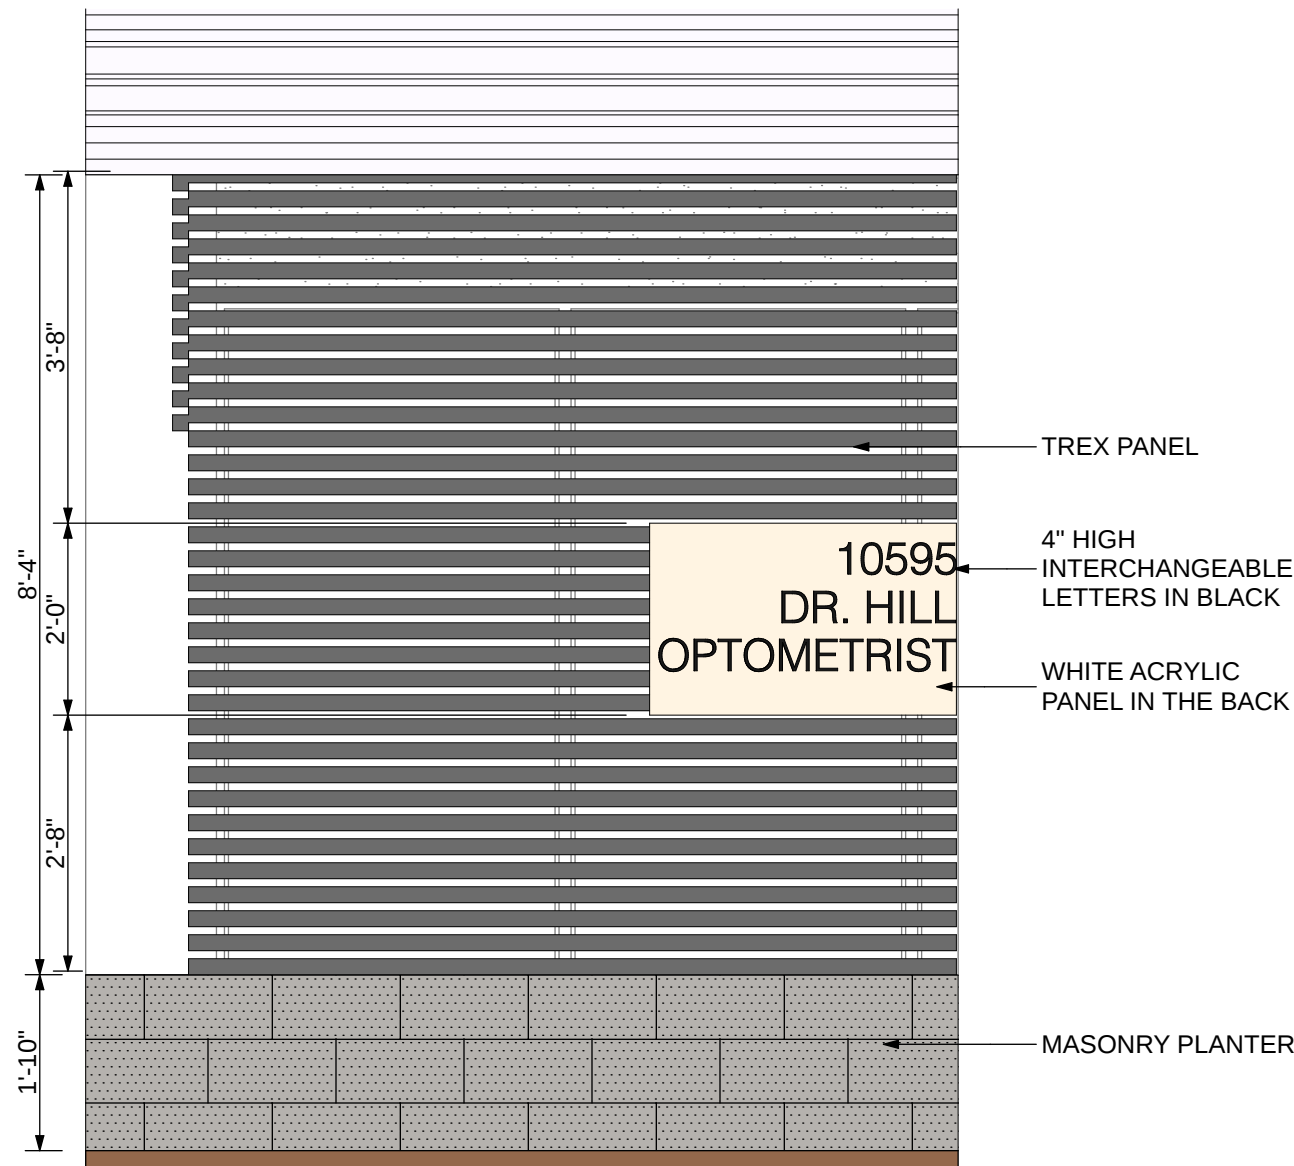

8 TYP. SUITE SIGN FRONT ELEVATION

2929 n central ave
eleventh floor
phoenix arizona 85012

602.257.1764 t
602.257.9029 f

www.owp.com



© 2017 this (hard copy or electronic) drawing is an instrument of service and the property of the Orcutt|Winslow Partnership and shall remain their property. The design professional shall not be responsible for any alterations, modifications or additions made to this drawing by any party other than the design professional. Use of this drawing shall be limited to the original use for which it was prepared and publication thereof is expressly limited to such use, in use or reproduction. Unless otherwise agreed in writing, design professional reserves all copyright or other proprietary interest in this drawing, and it may not be re-used for any other purpose without the design professional's written consent. Publication by any method in whole or part is prohibited without the written permission of the design professional. Any information obtained or conclusions derived from this drawing shall be at the user's sole risk.

mountain view medical center, LLC
**Mountain View Medical
Center Redevelopment**
10555,10565,10575,10585,10595,10599 N. Tatum Blvd , Paradise Valley,
Arizona 85253

CLIENT CONTACT
mountain view medical center, LLC 602.802.8106 t
2944 N. 44th St.
Phoenix, AZ 85018

PROJECT NO.	DATE OF ISSUE
2018_041	02.07.2019
REVISION NO.	DATE
1	09.26.2018
2	11.01.2018
3	01.22.2019
4	02.19.2019

PROJECT TEAM
John Cantrell BD

PROJECT PHASE
SUP major amendment
Review #4
SHEET CONTENTS
suite sign and directory

SHEET NO.

05.3.7