


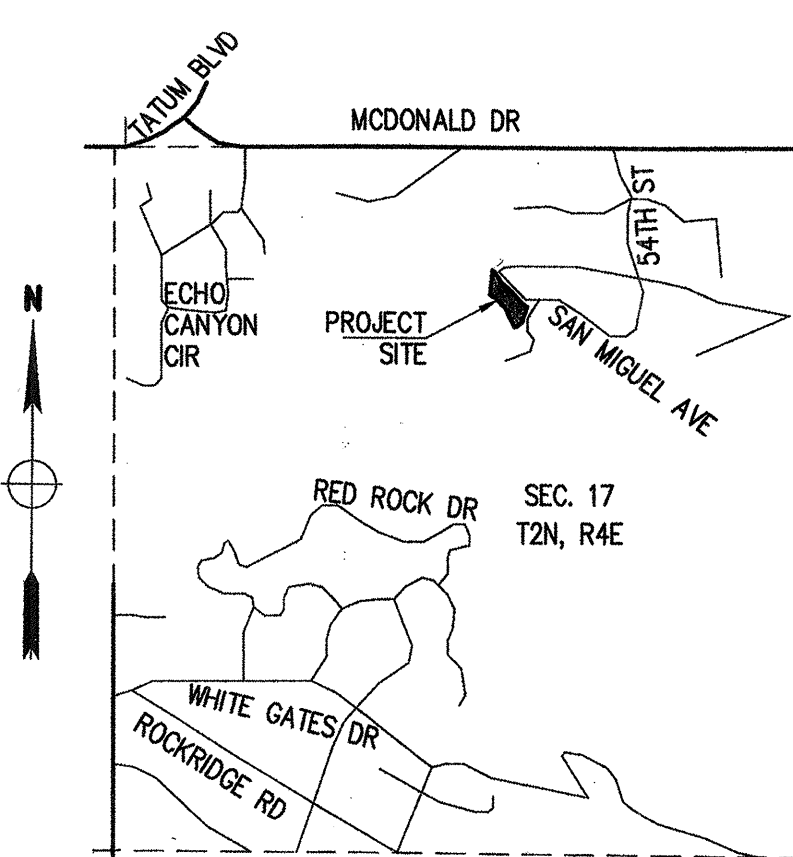

VICINITY MAP NO SCALE


- INDEX TO THE PLANS:**
1. SITE PLAN / PROJECT INFORMATION
 2. PROPOSED FLOOR PLAN
 3. EXTERIOR ELEVATIONS
 4. EXTERIOR ELEVATIONS / CROSS SECTIONS
 5. CROSS SECTIONS
 6. ROOF PLAN

Furcini
CONSTRUCTION CORPORATION
4800 N. 6TH STREET • PHOENIX • ARIZONA • 85016 • 602-279-0200 FAX 602-955-4465

CUCULIC RESIDENCE
5204 E. SAN JUAN AVENUE, PARADISE VALLEY, AZ 85253


PRELIMINARY PLANS
25 MAY 2018

**SITE PLAN
PROJECT INFORMATION**

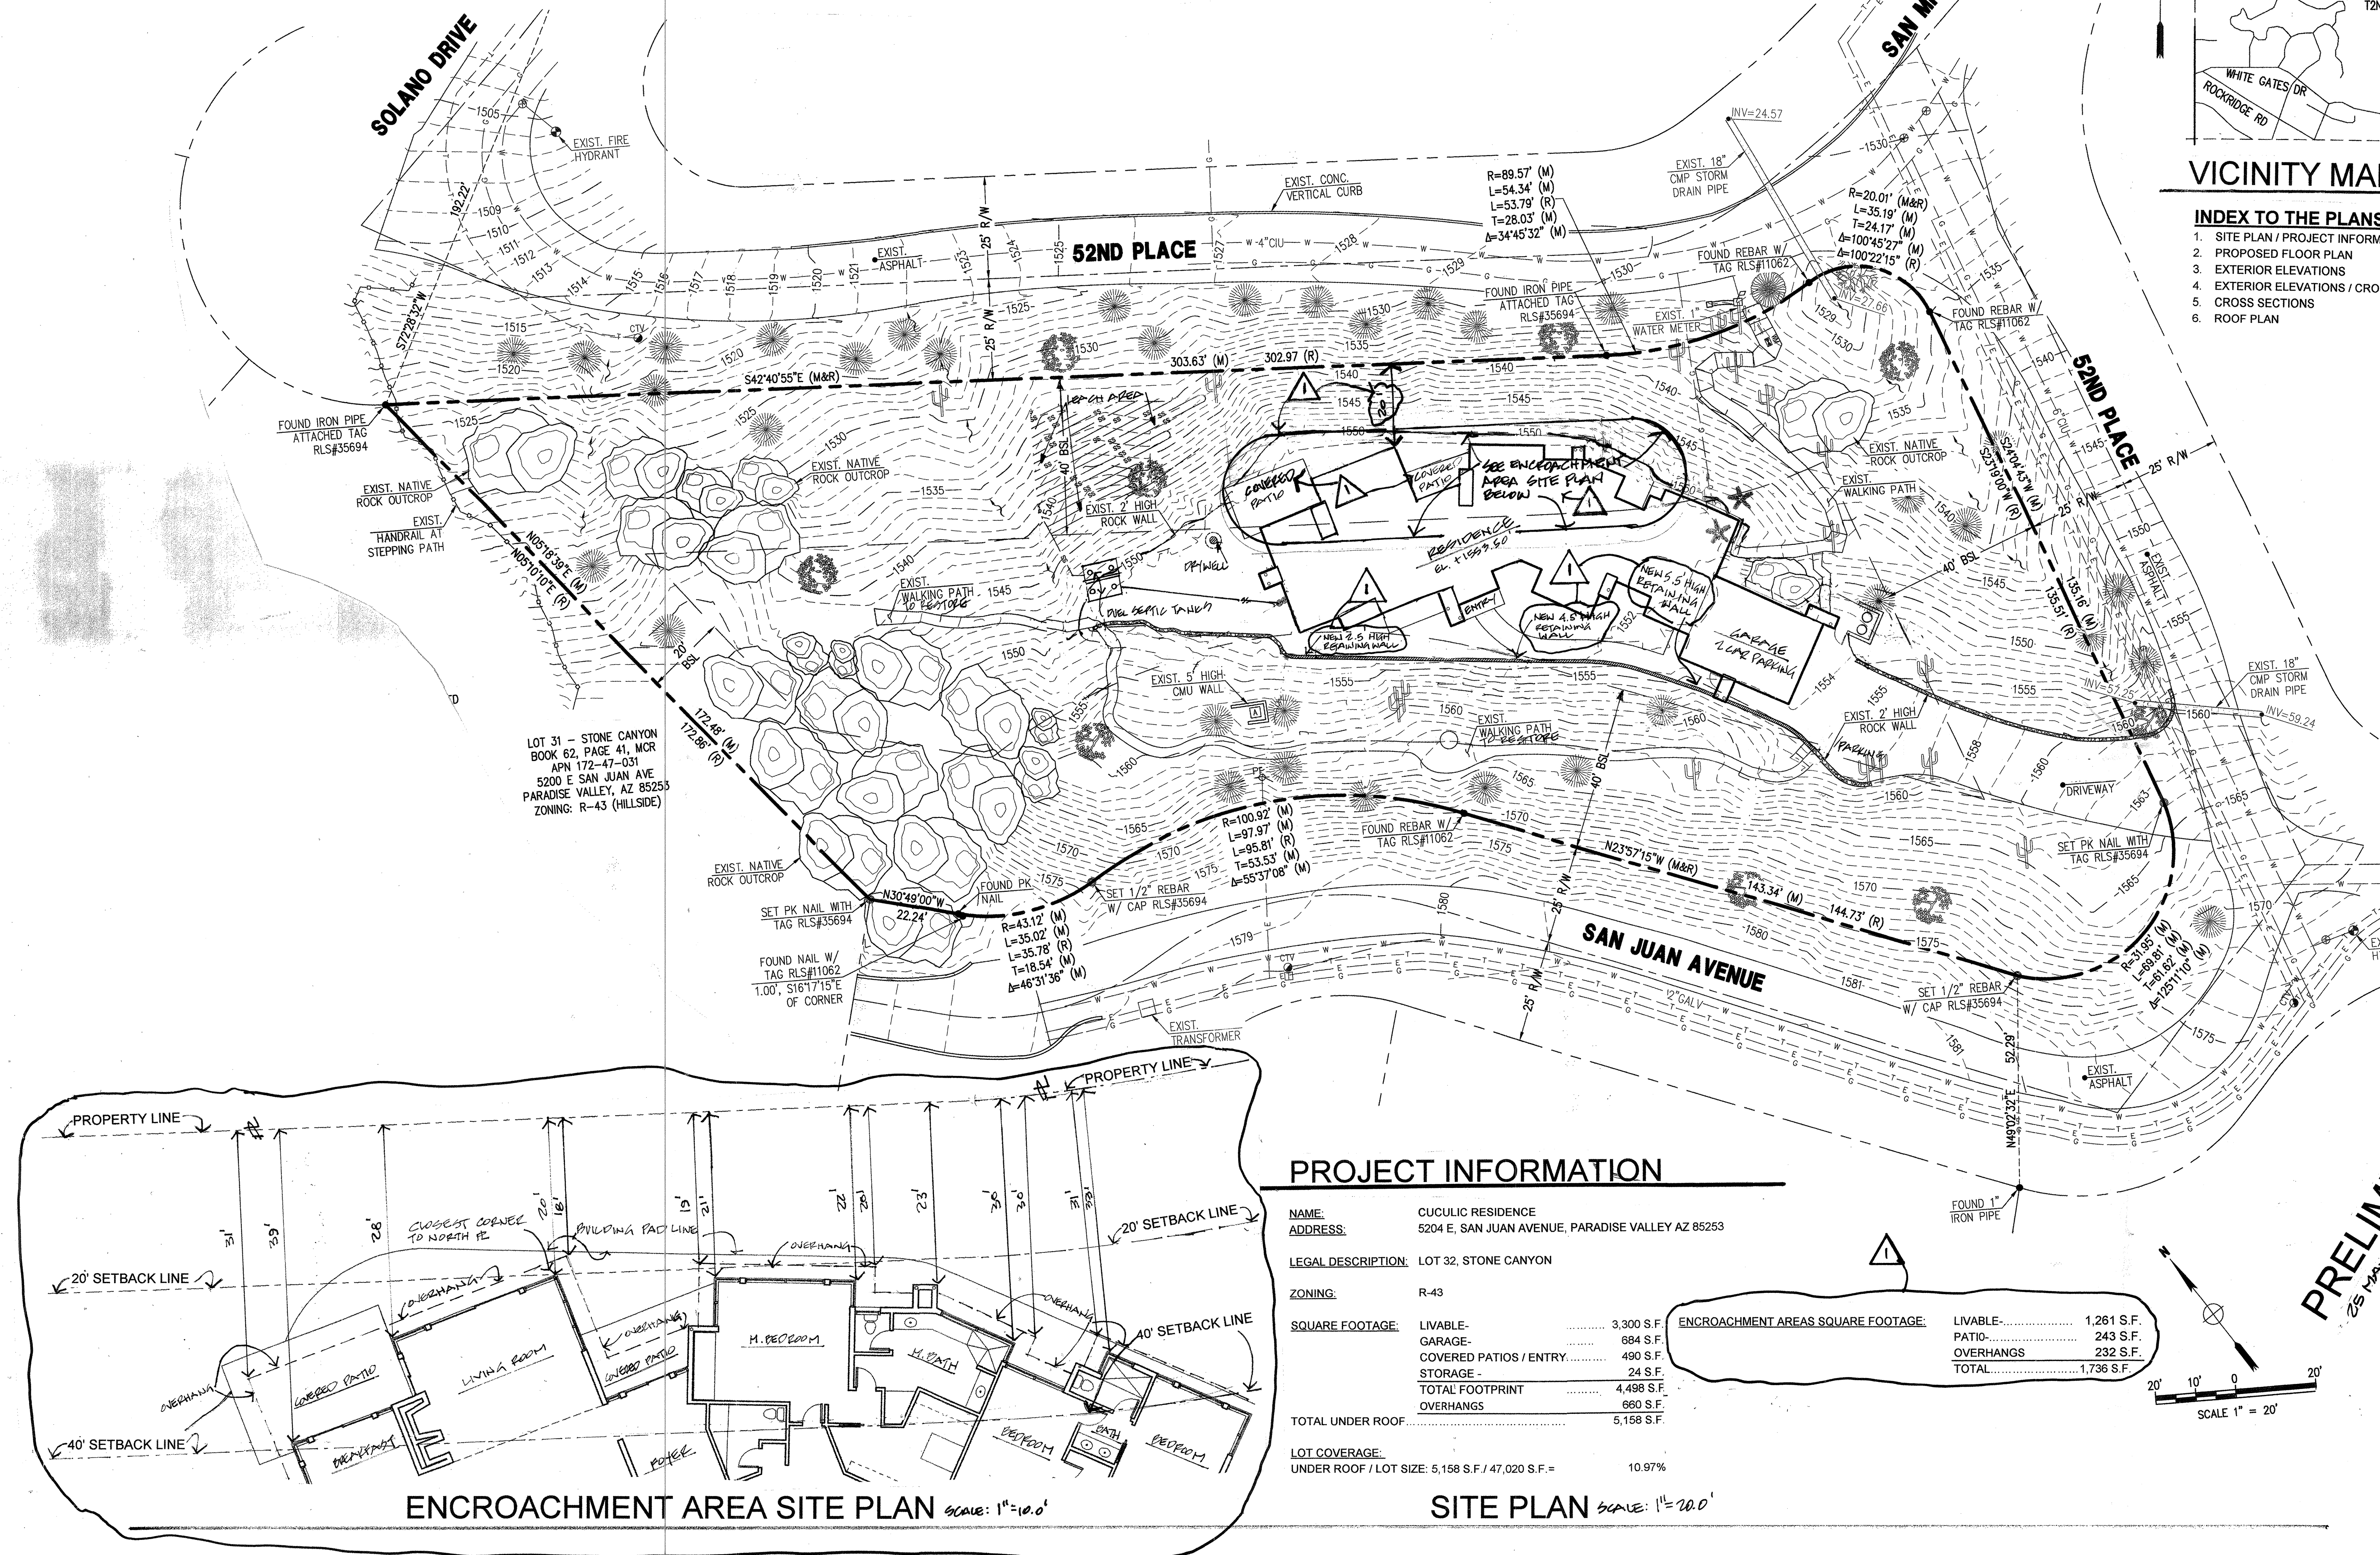

52ND PLACE

52ND PLACE

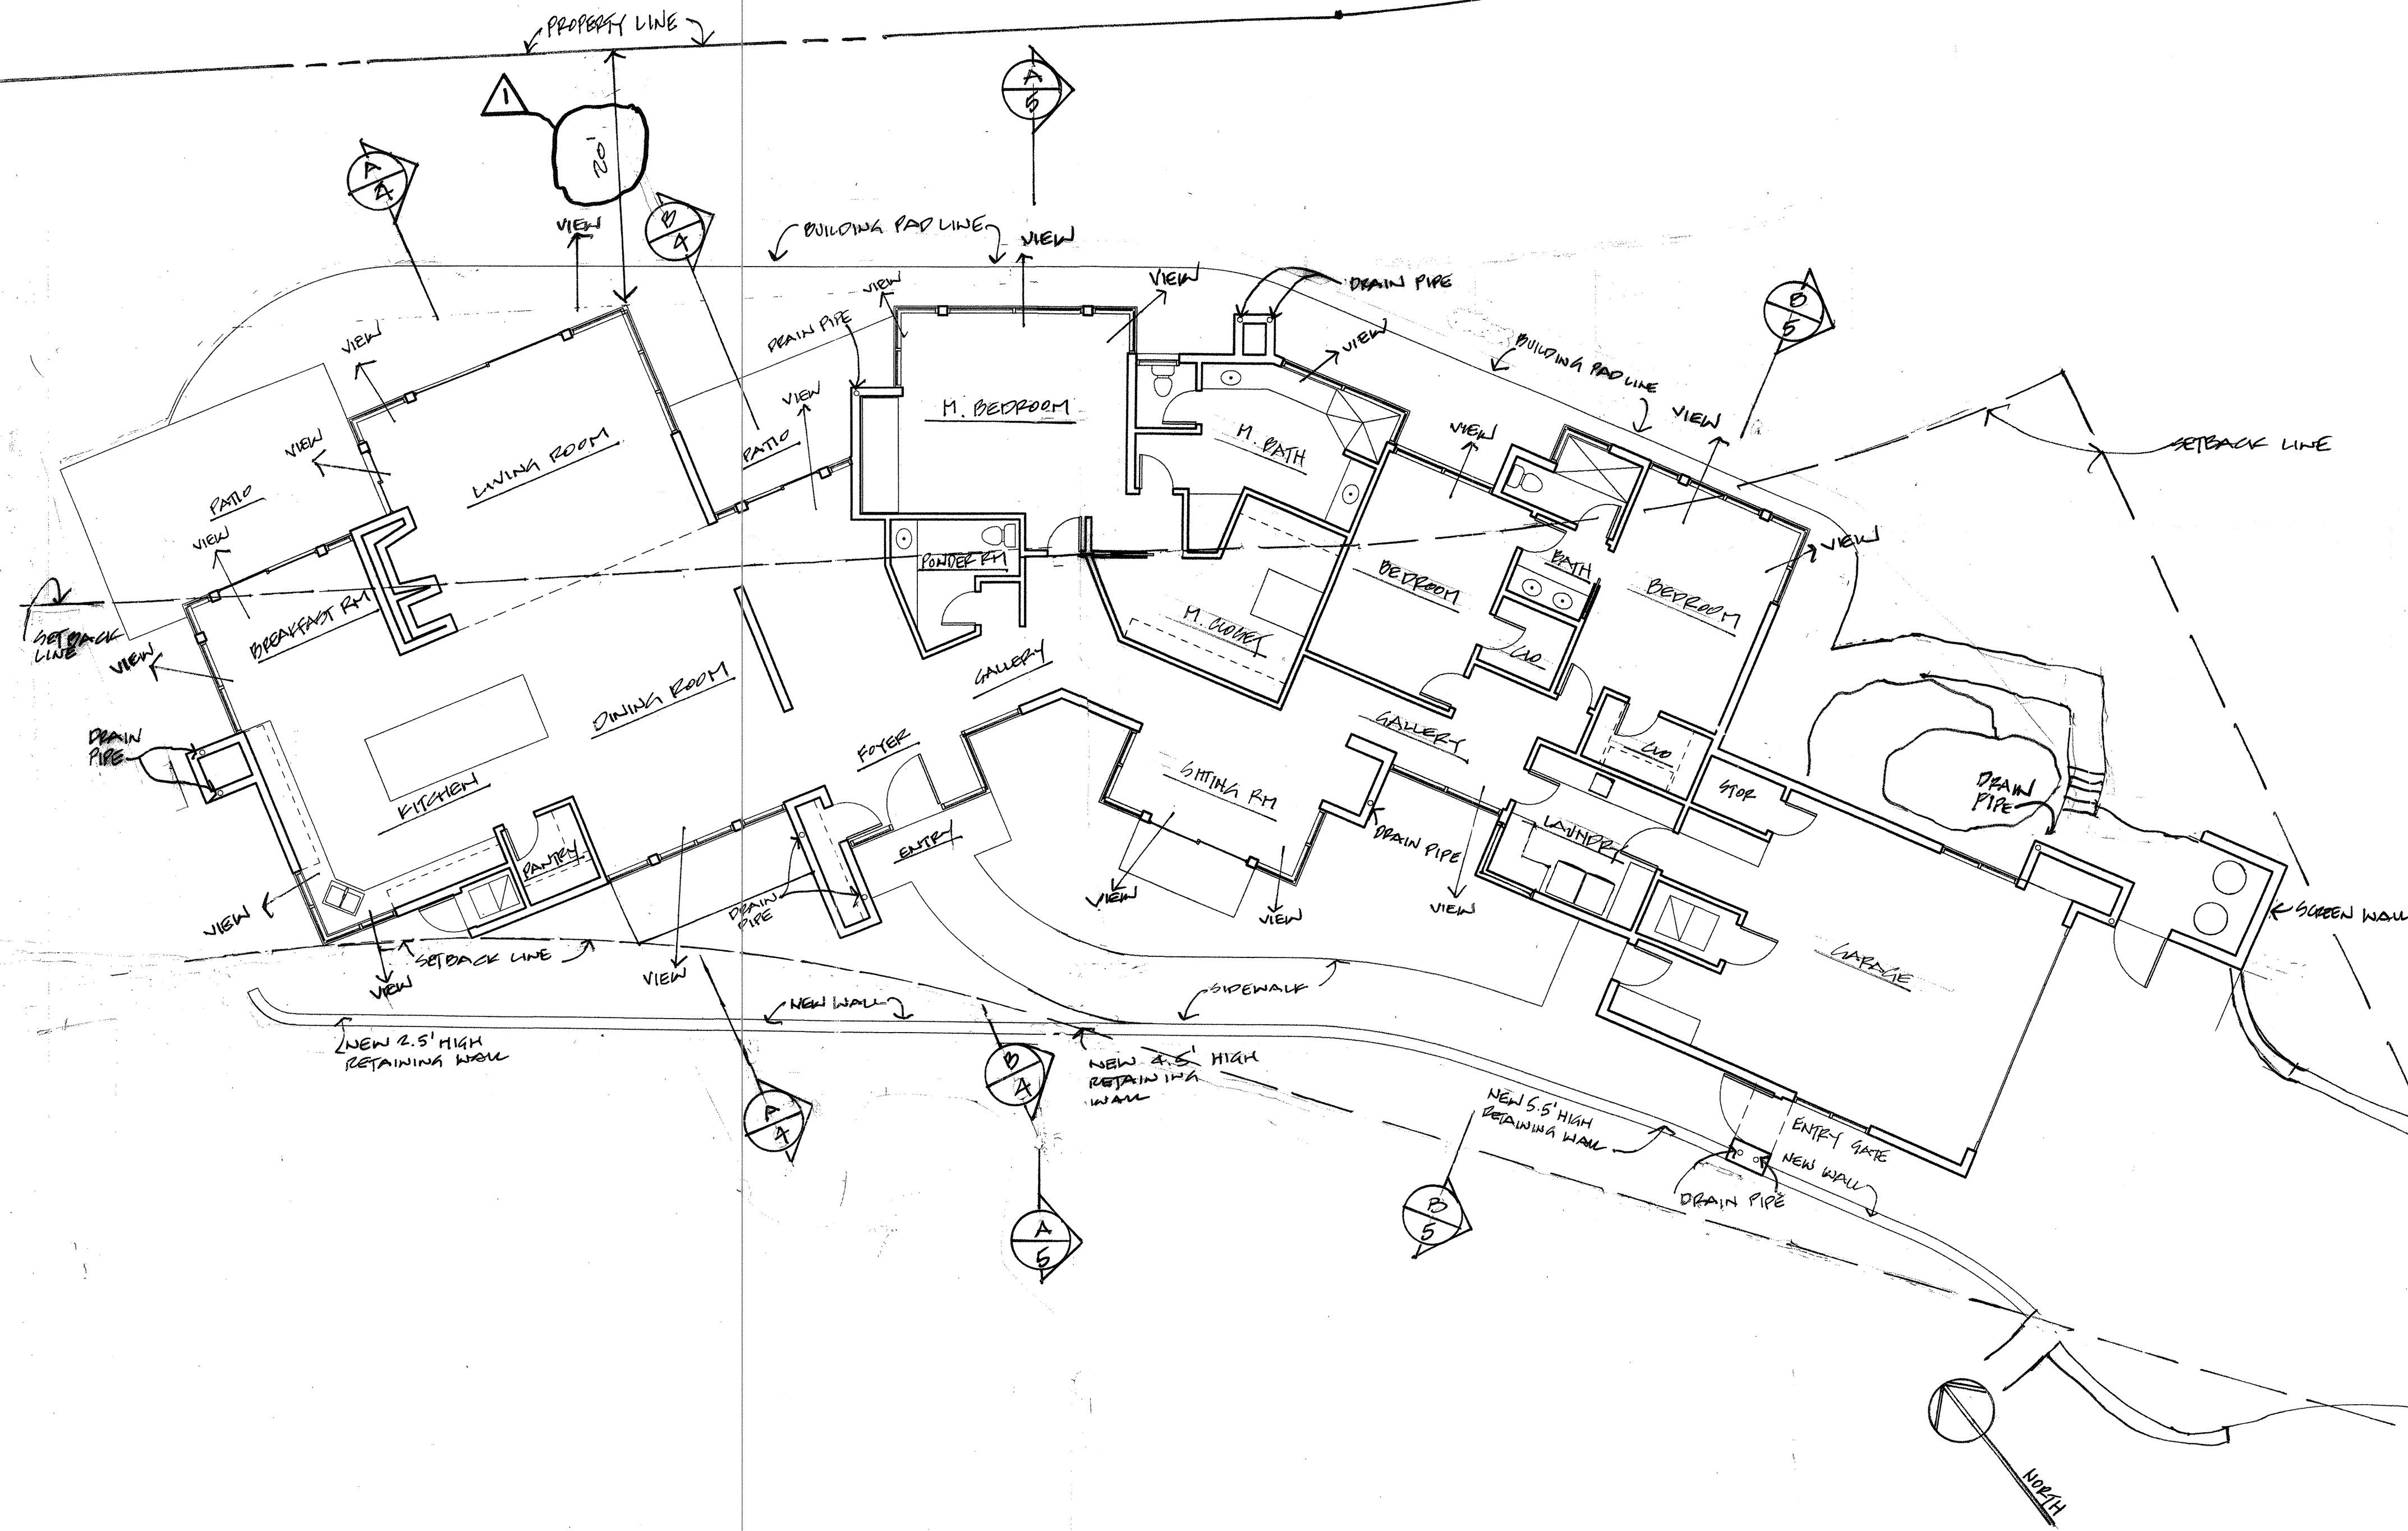


Furcini
CONSTRUCTION CORPORATION
4801 N. 14TH STREET, PHOENIX, ARIZONA 85018 602-278-0200 FAX 602-865-4485


CUCULIC RESIDENCE
5204 E. SAN JUAN AVENUE, PARADISE VALLEY, AZ 85263

PROPOSED FLOOR PLAN

25 MAY 2018

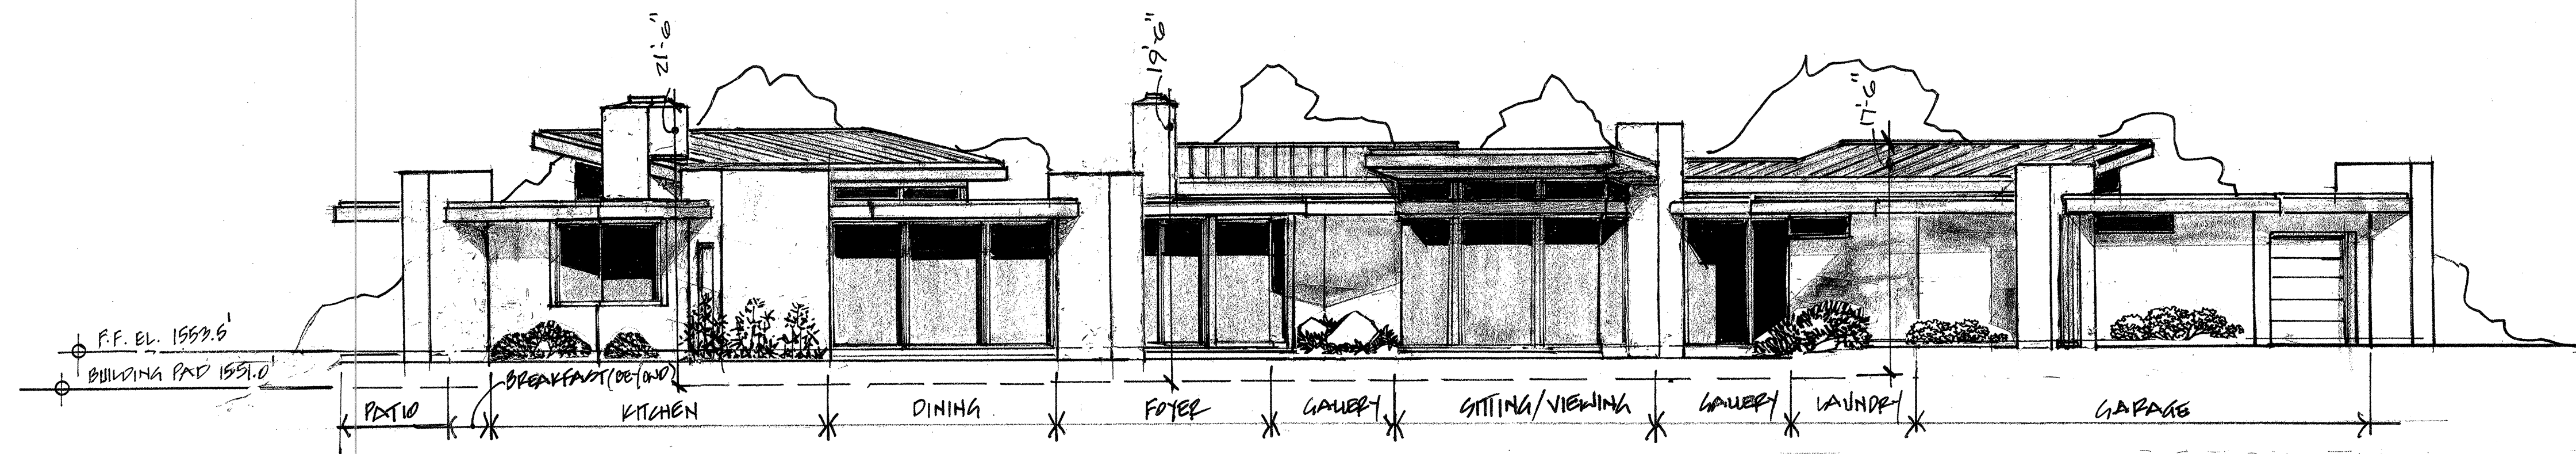

FRONT ELEVATION

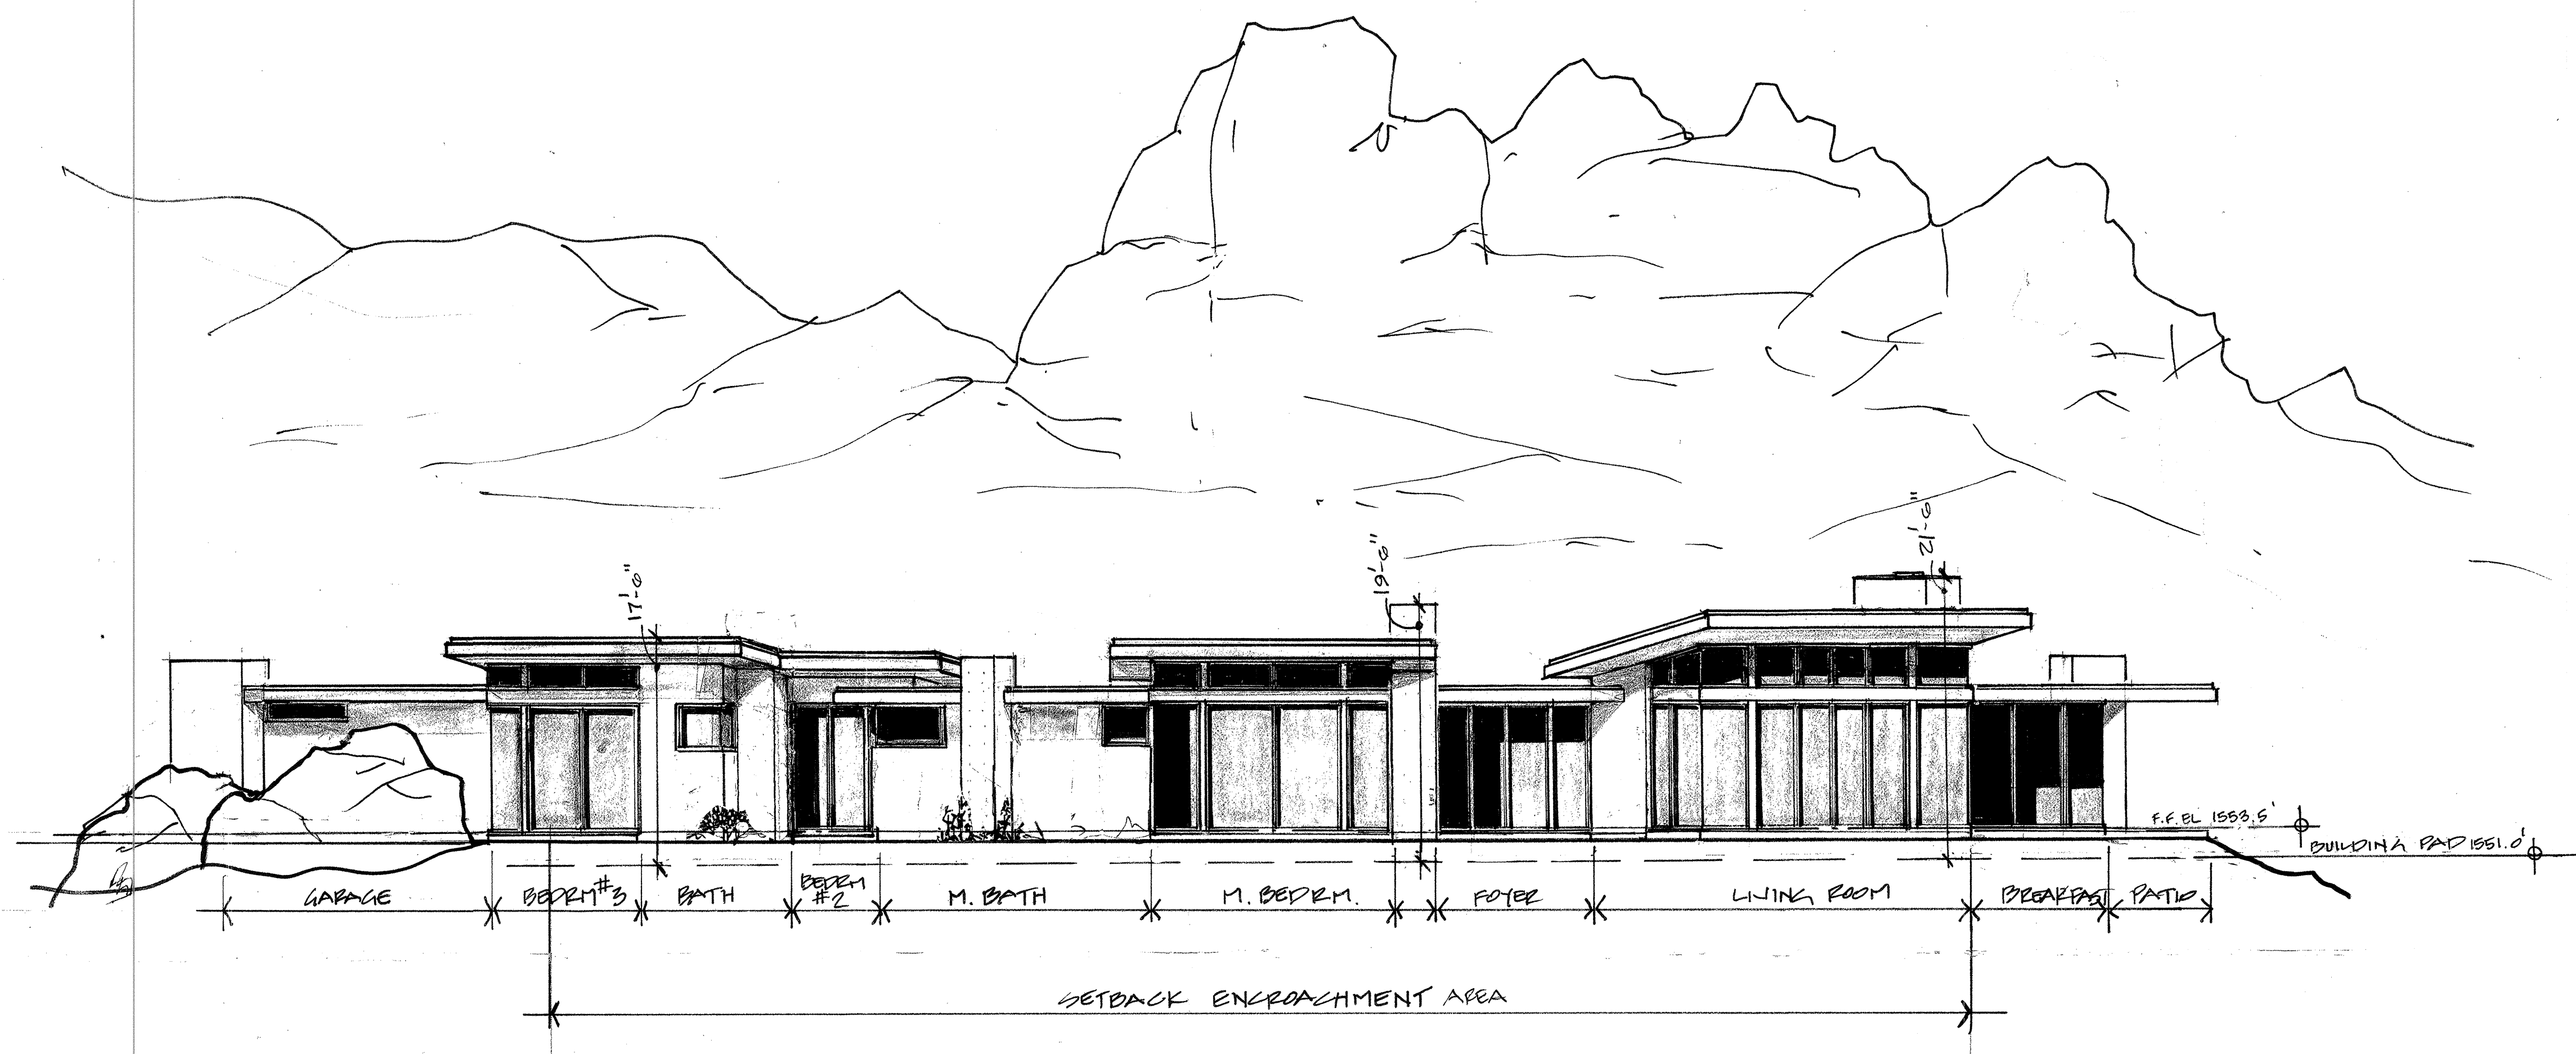

REAR ELEVATION


EXTERIOR ELEVATIONS SCALE: 1/8" = 1'-0"

Furcini
CONSTRUCTION CORPORATION
4800 N. 44TH STREET - PHOENIX - ARIZONA - 85018 - 602-299-0200 FAX 602-885-4485


CUCULIC RESIDENCE
5204 E. SAN JUAN AVENUE, PARADISE VALLEY, AZ 85253

EXTERIOR ELEVATIONS
- FRONT
- REAR


25 MAY 2018

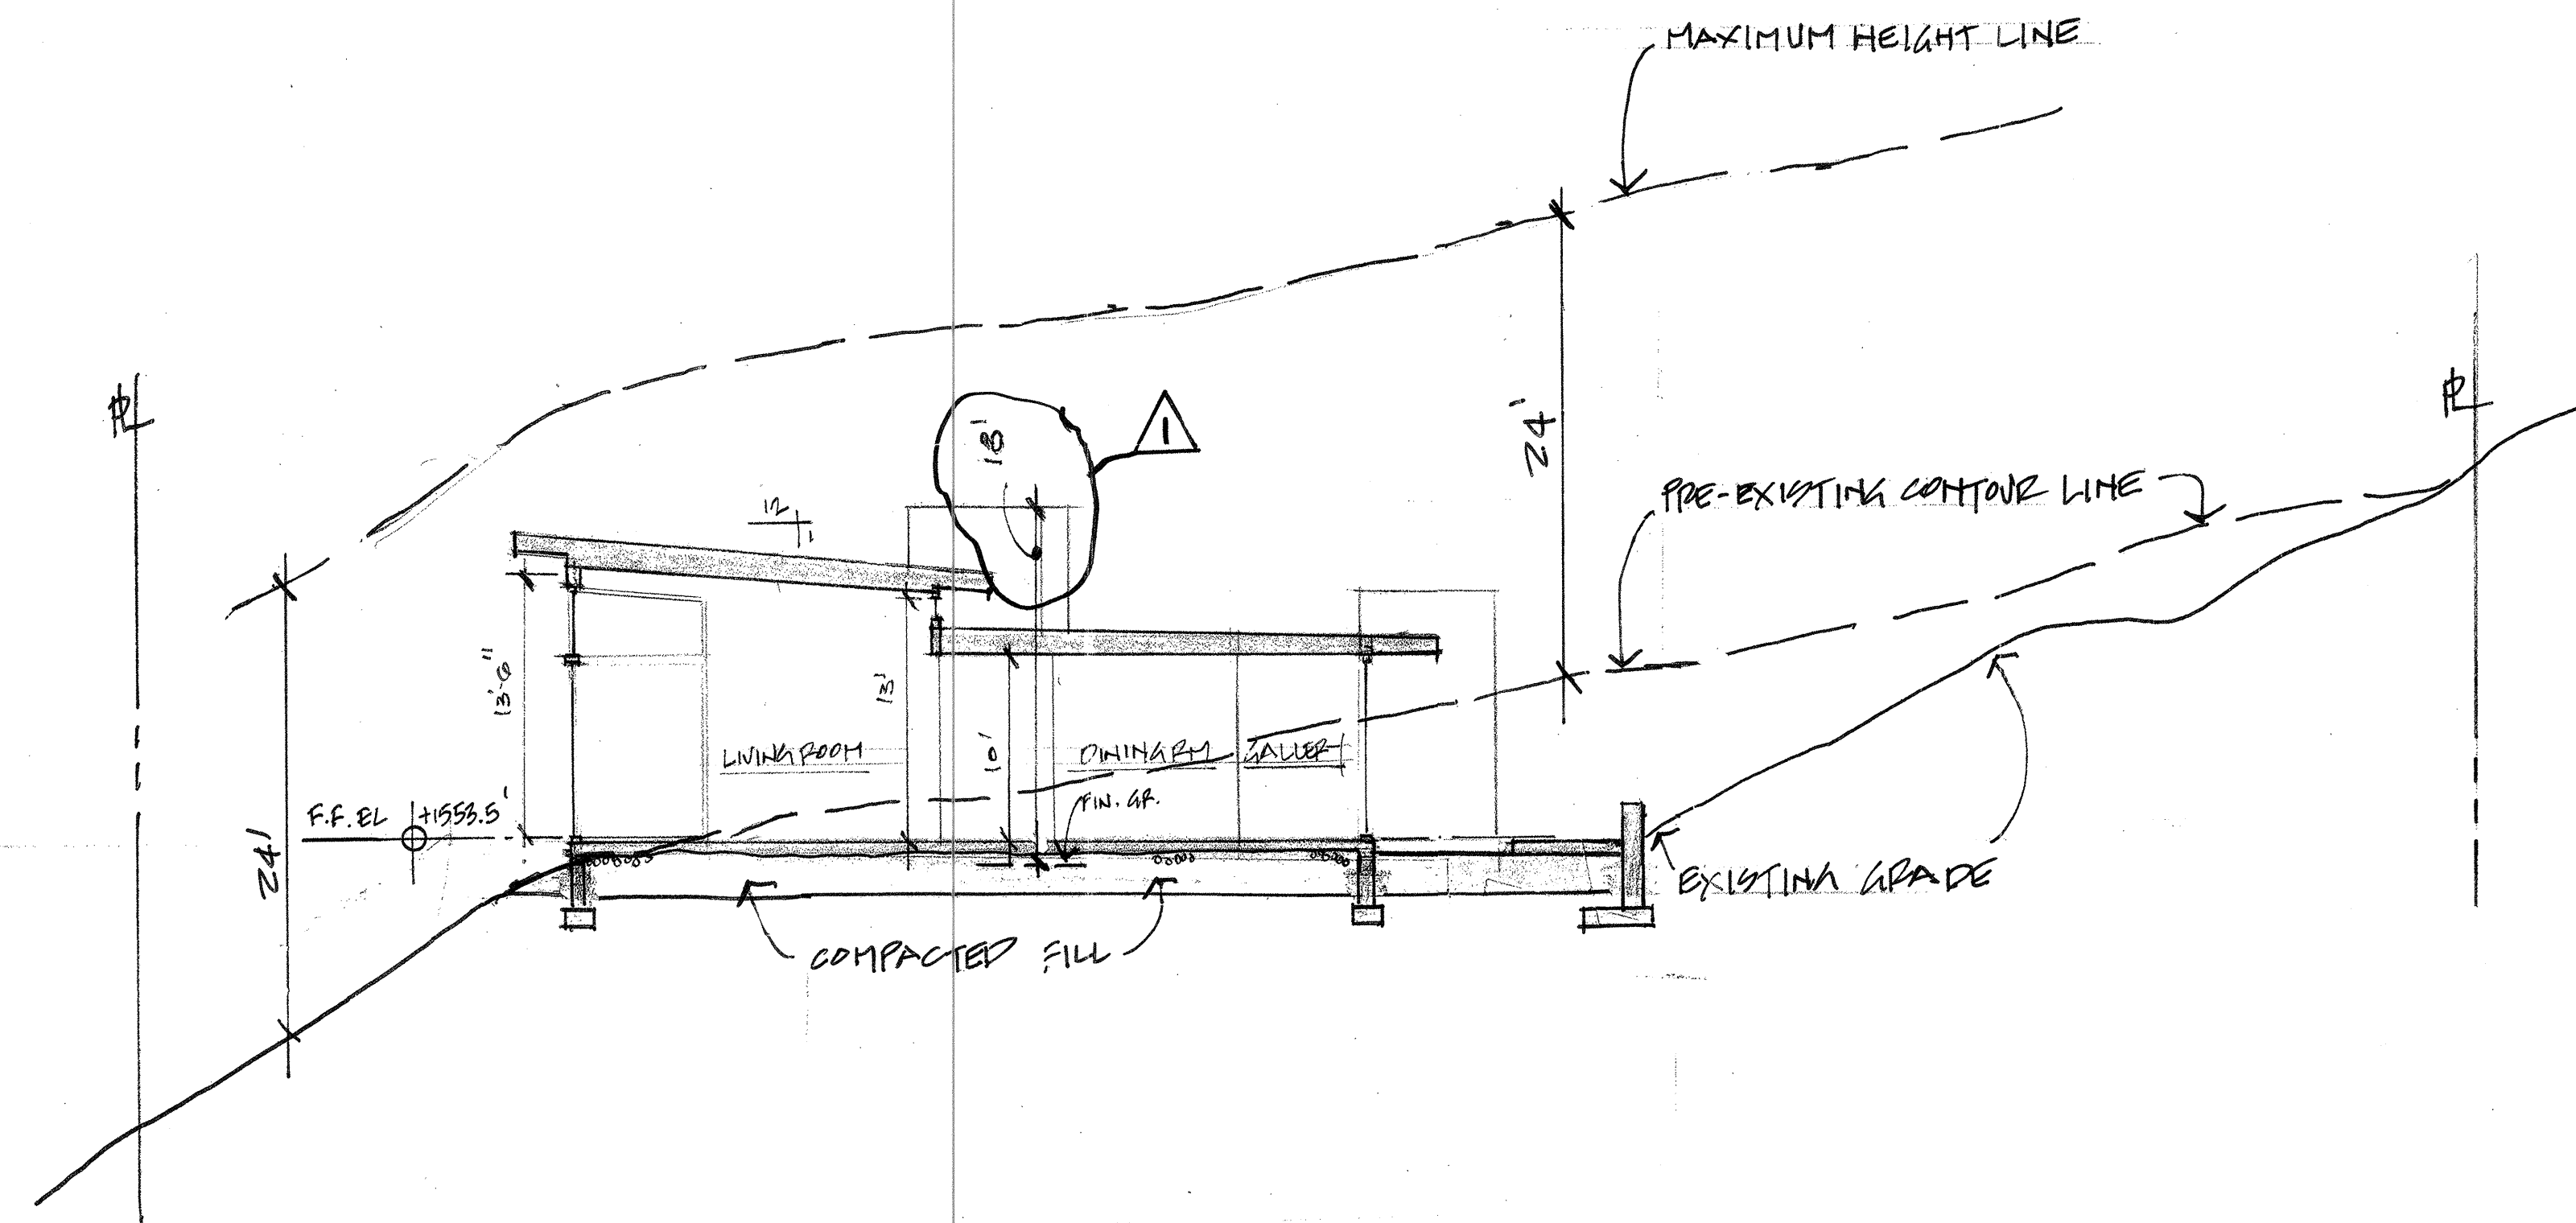


SECTION "A-A"

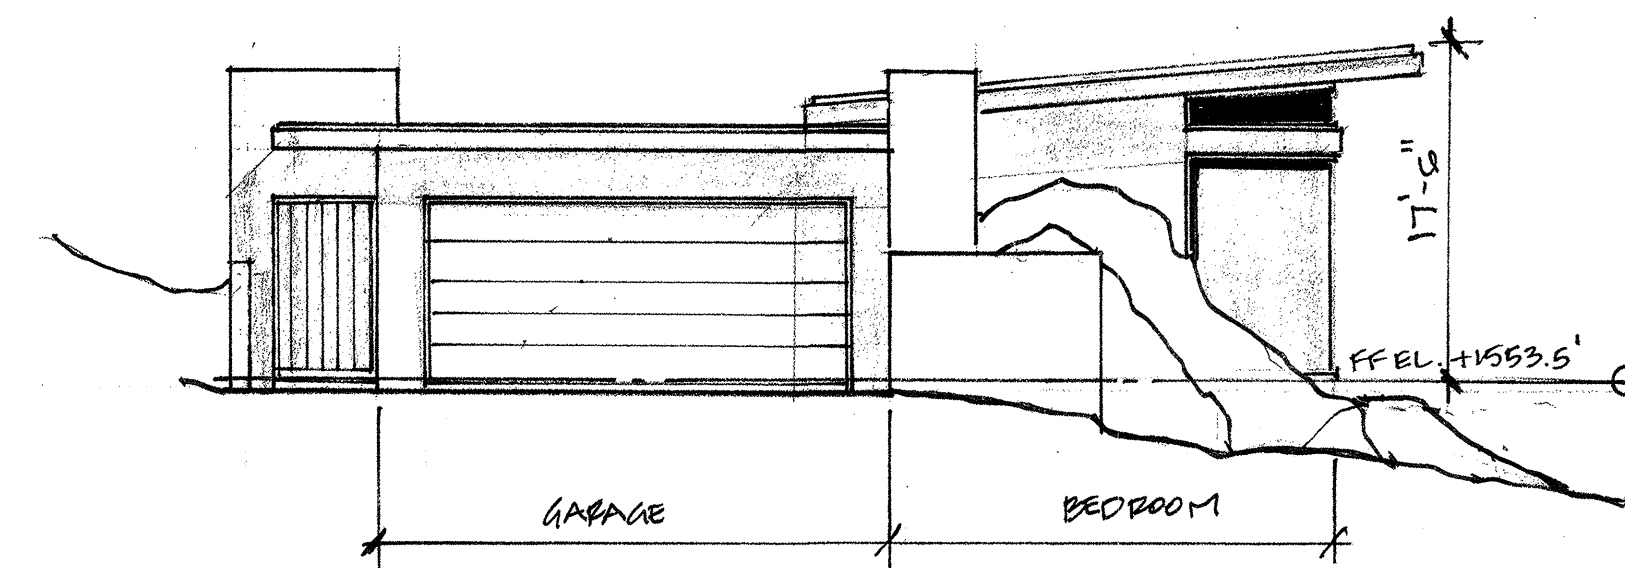

RIGHT SIDE

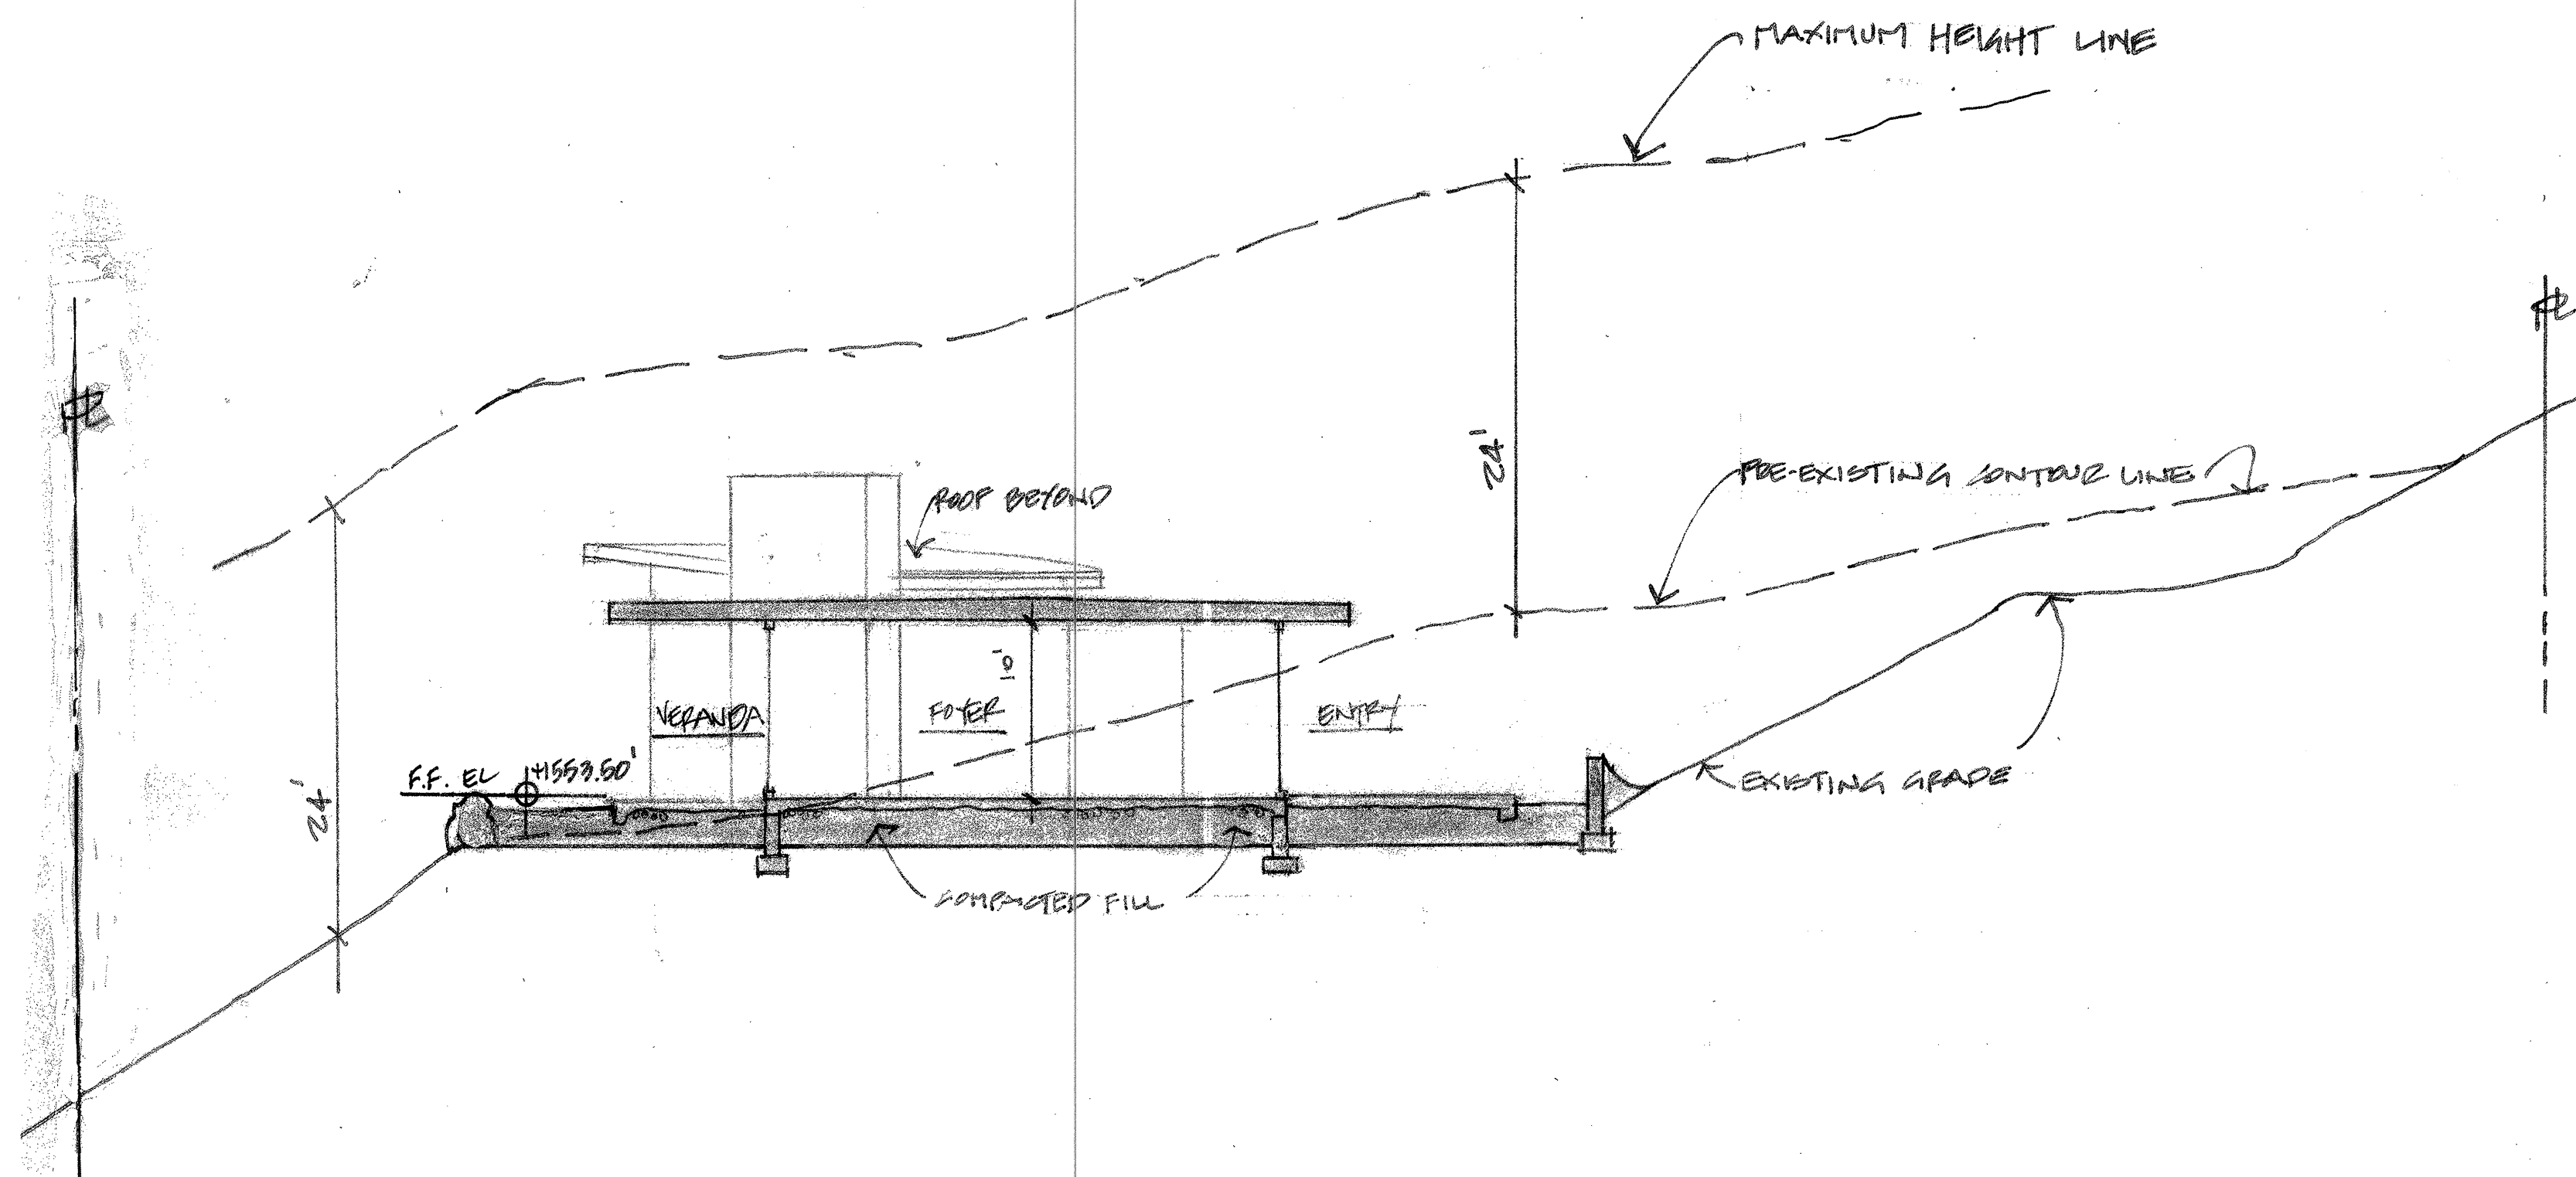

SECTION "B-B"

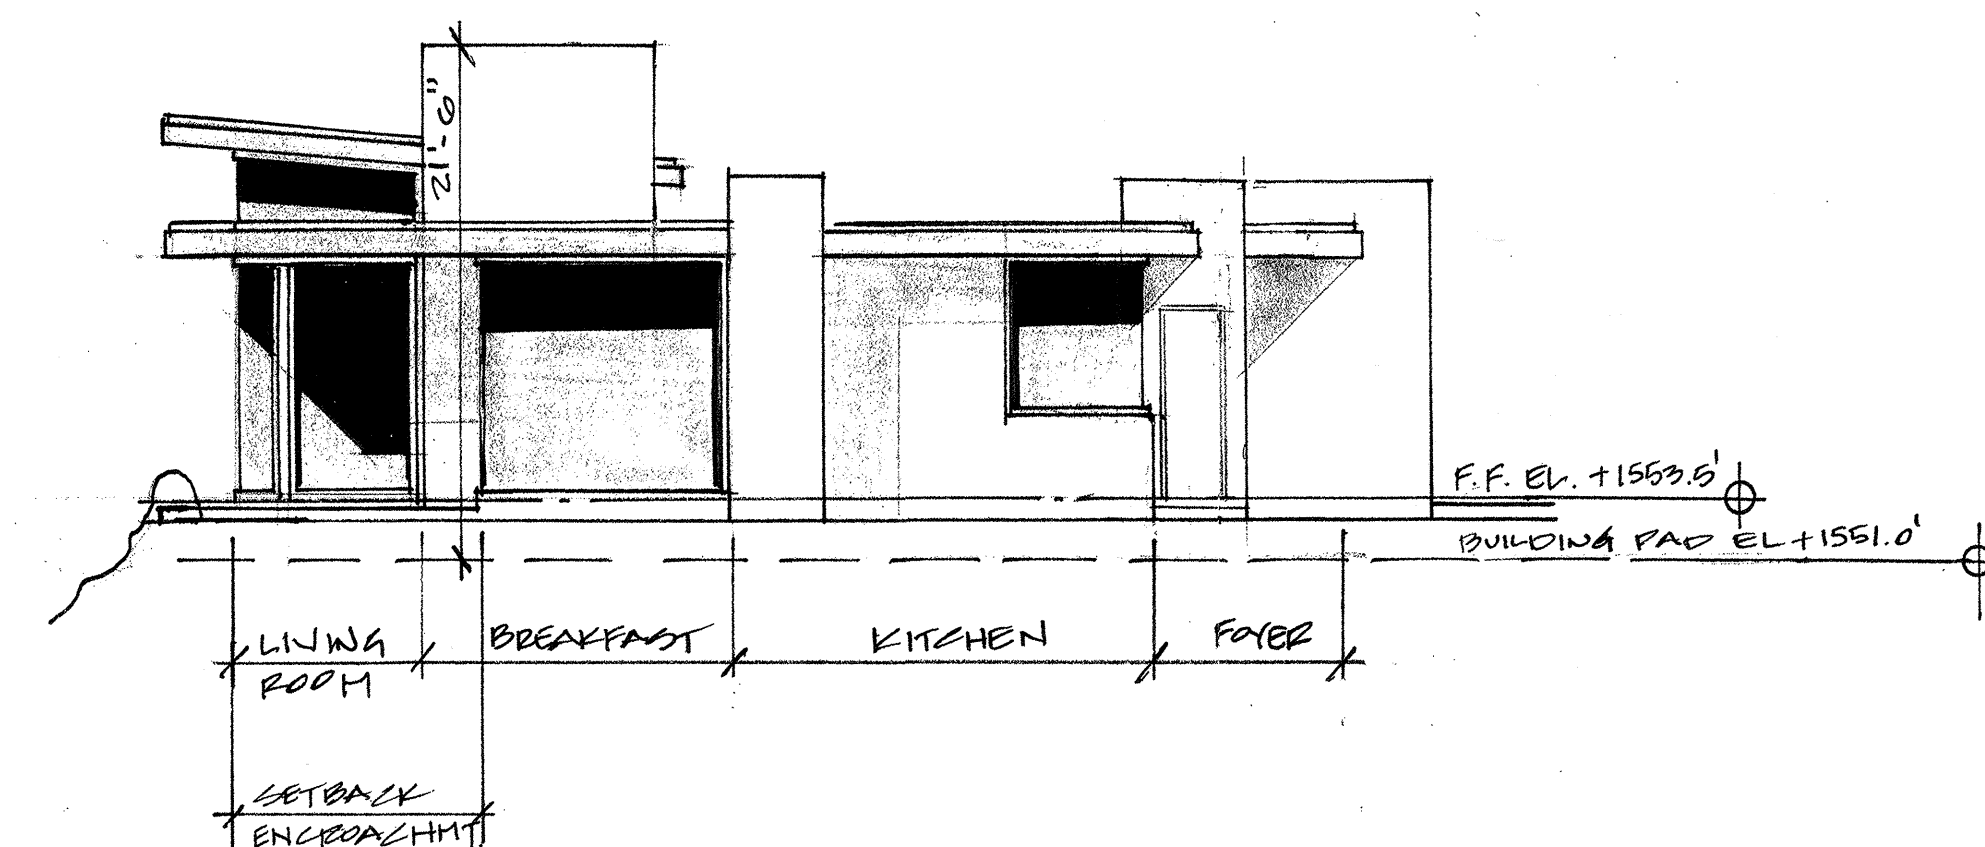

LEFT SIDE

CROSS SECTIONS SCALE: 1/8" = 1'-0"


EXTERIOR ELEVATIONS SCALE: 1/8" = 1'-0"

Furcini
CONSTRUCTION CORPORATION
4801 N. 4TH STREET, PHOENIX, ARIZONA 85018 602-278-0200 FAX 602-985-4465


CUCULIC RESIDENCE
5204 E. SAN JUAN AVENUE, PARADISE VALLEY, AZ 85253

EXTERIOR ELEVATIONS
RIGHT SIDE
LEFT SIDE
CROSS SECTIONS

25 MAY 2010

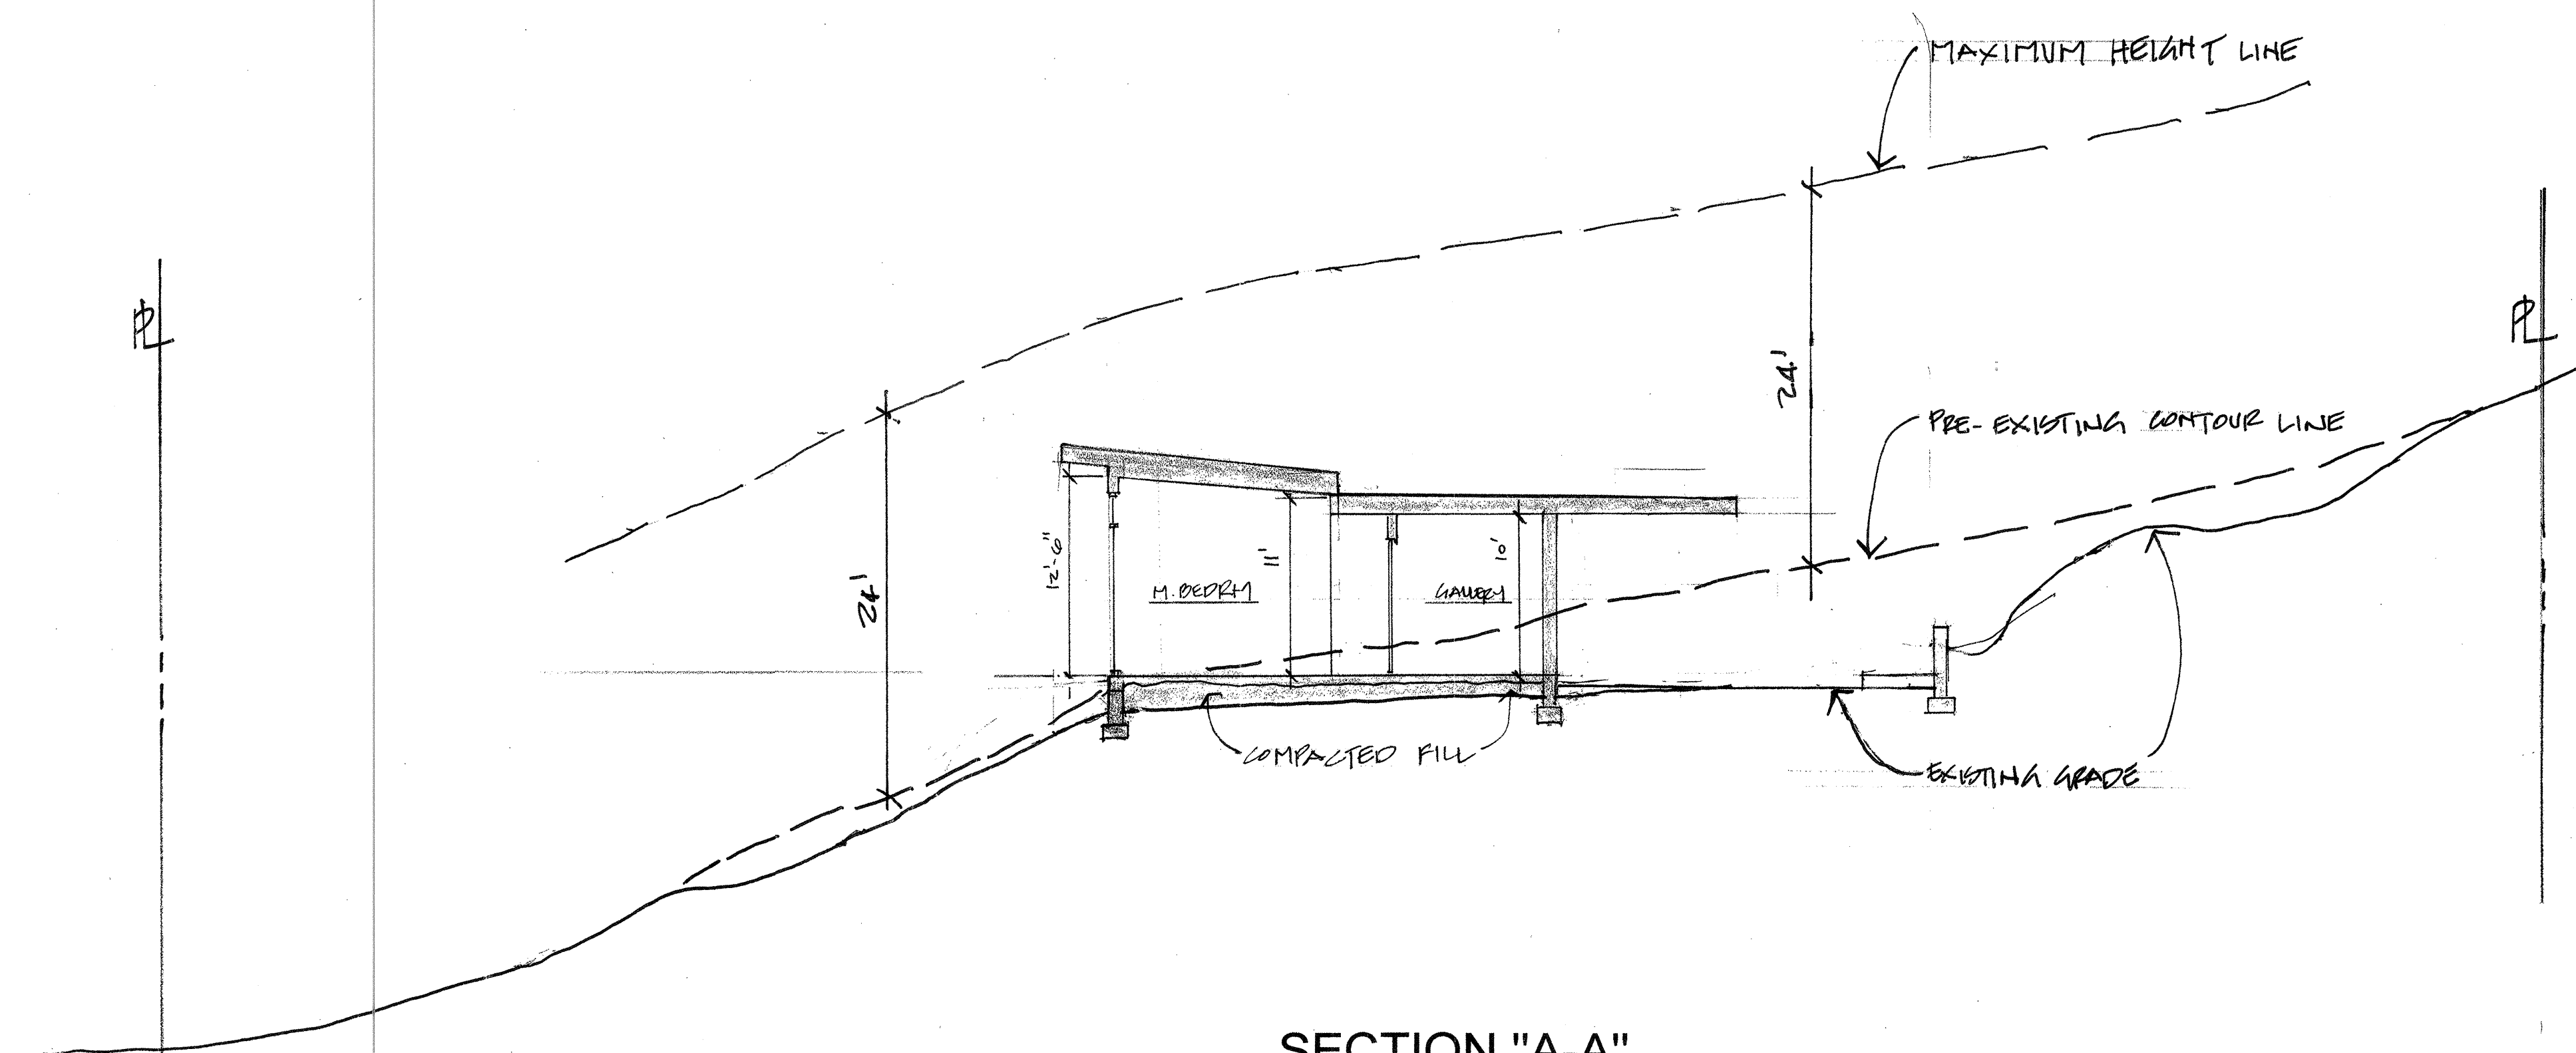

SECTION "A-A"

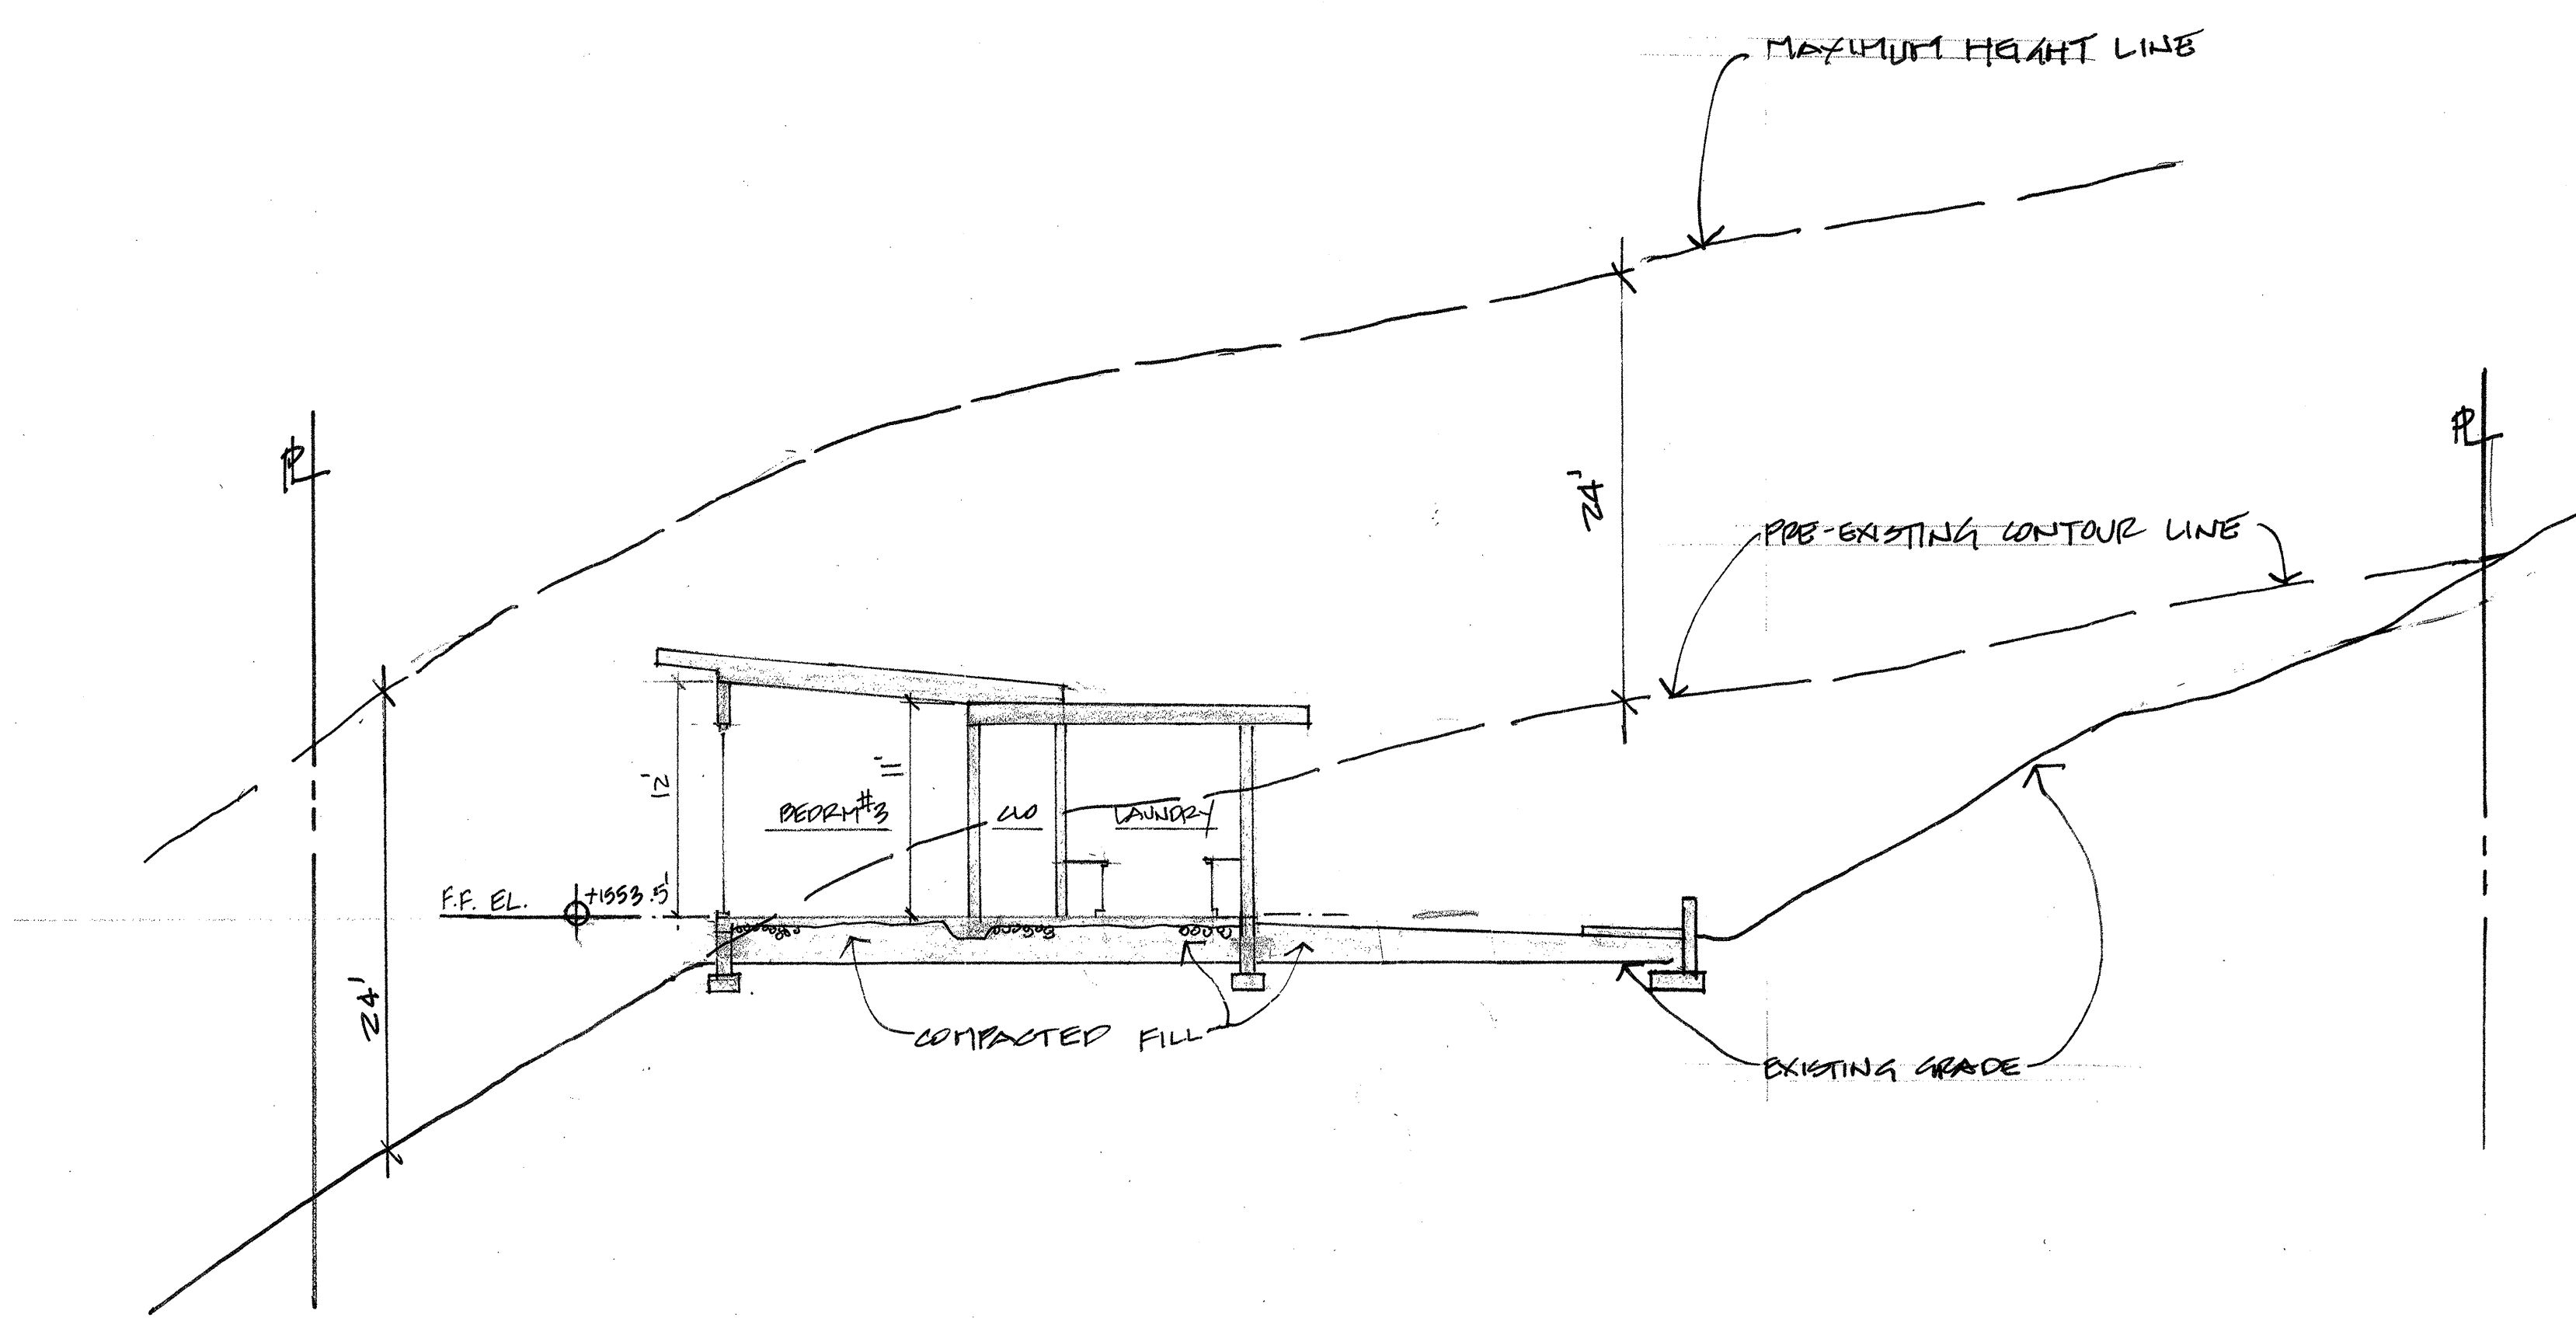

SECTION "B-B"


CROSS SECTIONS SCALE: 1/8" = 1'-0"

Furcini
CONSTRUCTION CORPORATION
4800 N 64TH STREET · PHOENIX · ARIZONA · 85018 · 602-278-0200 FAX 602-955-4455

CUCULIC RESIDENCE
5204 E. SAN JUAN AVENUE, PARADISE VALLEY, AZ 85253

CROSS SECTIONS

26 MAY 2018

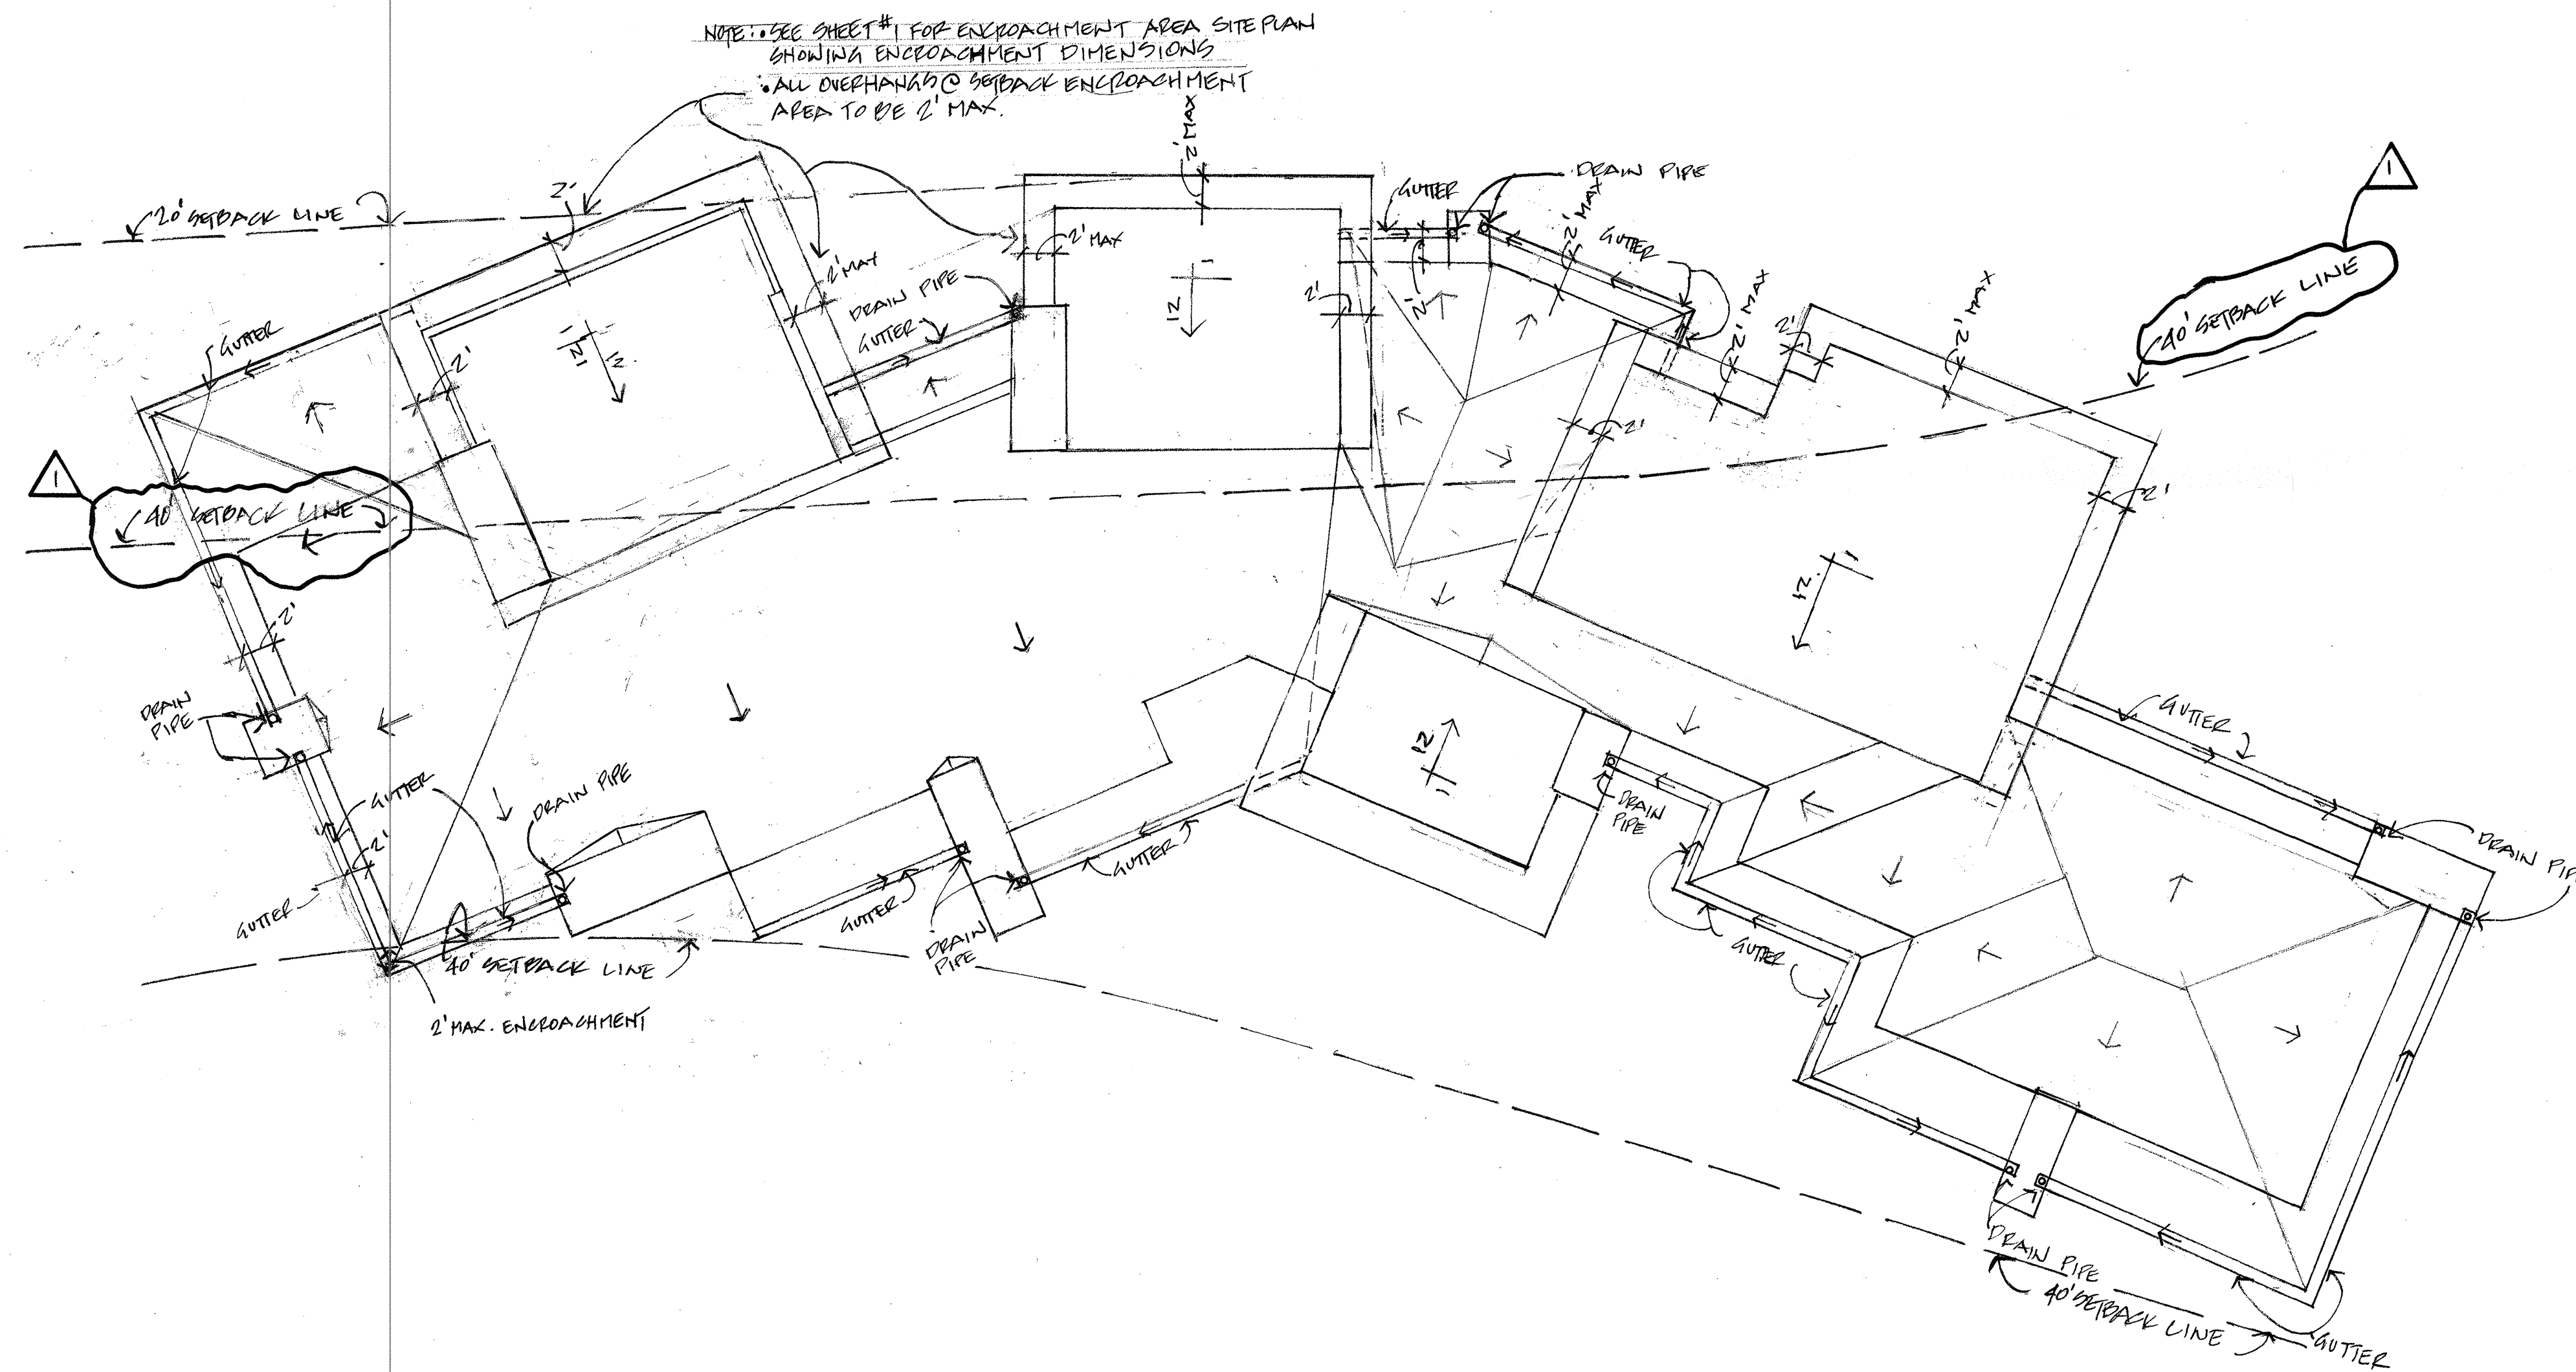

NOTE: ROOF DRAINS TO PERIPHERAL GUTTER SLOPED TO ROOF DRAIN DOWN TO SITE DRAINAGE SYSTEM. SEE GRADING & DRAINAGE PLAN FOR SITE DRAINAGE SYSTEM (SHT C.2)

ROOF PLAN SCALE: 1/8" = 1'-0"

ROOF PLAN

25 MAY 2018