

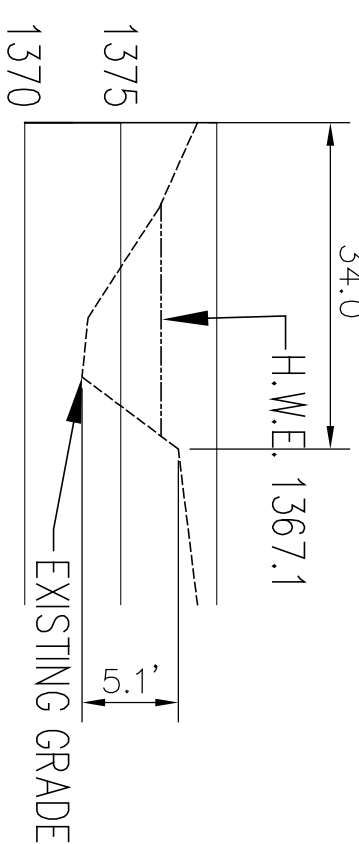
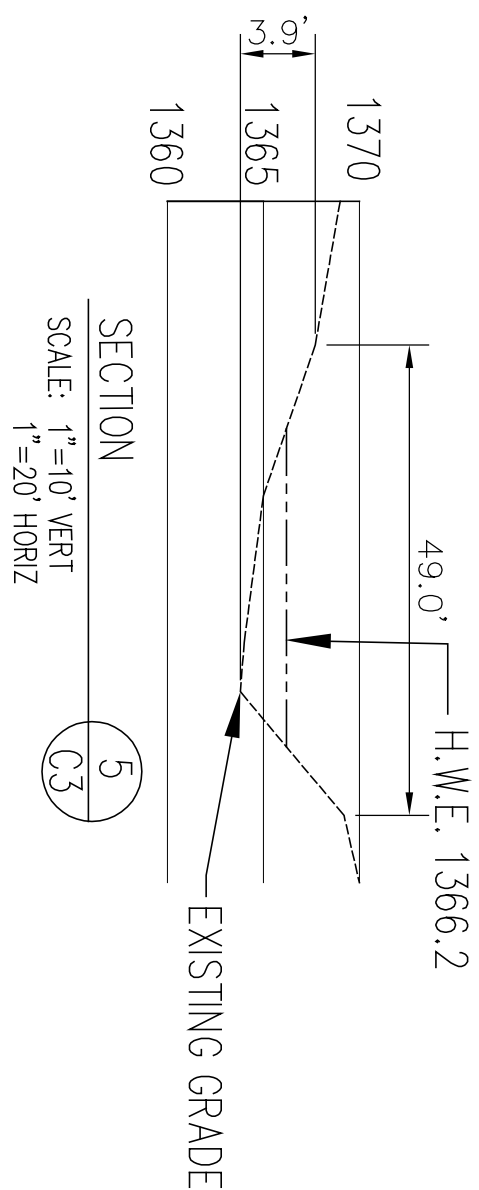
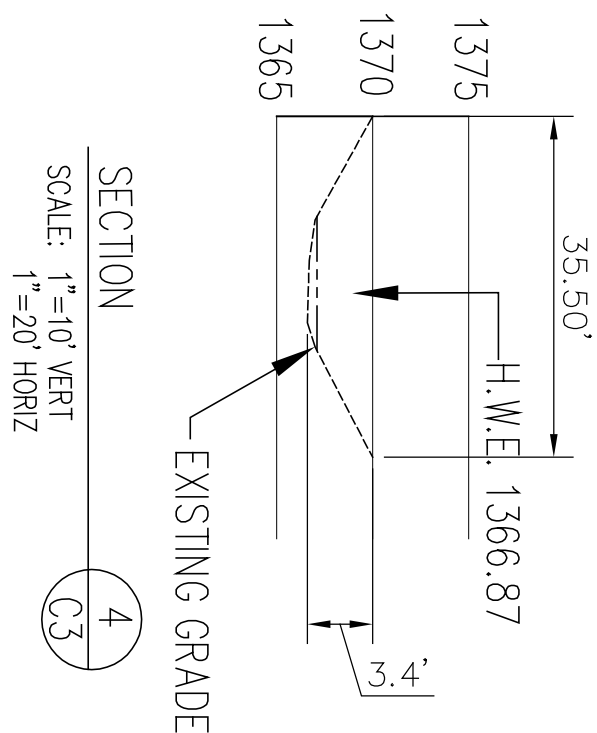
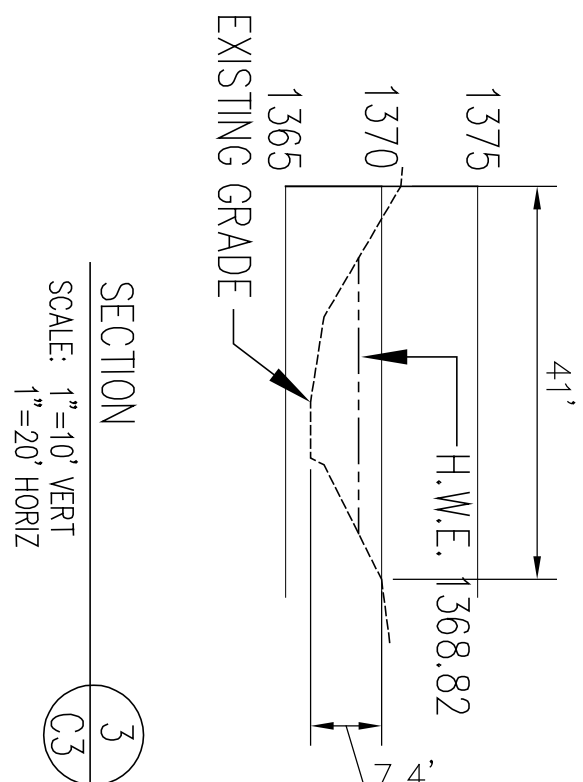
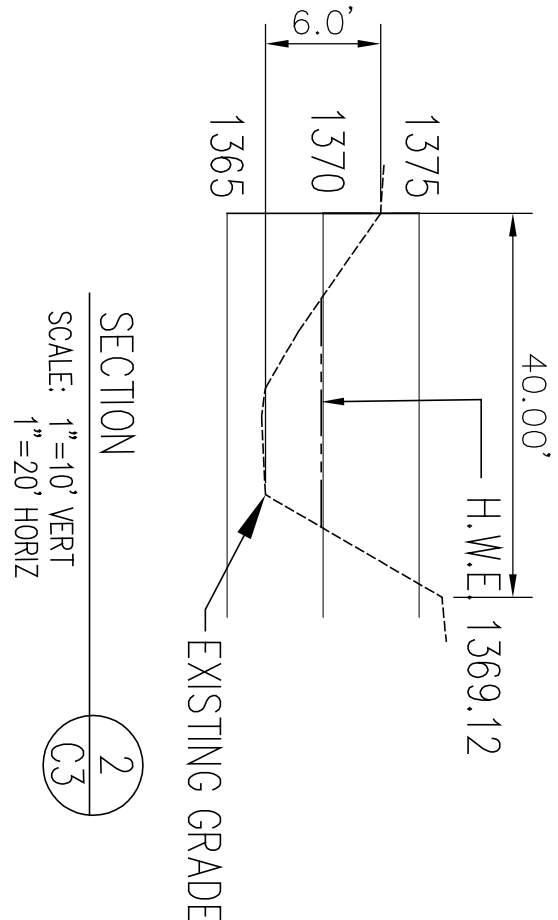
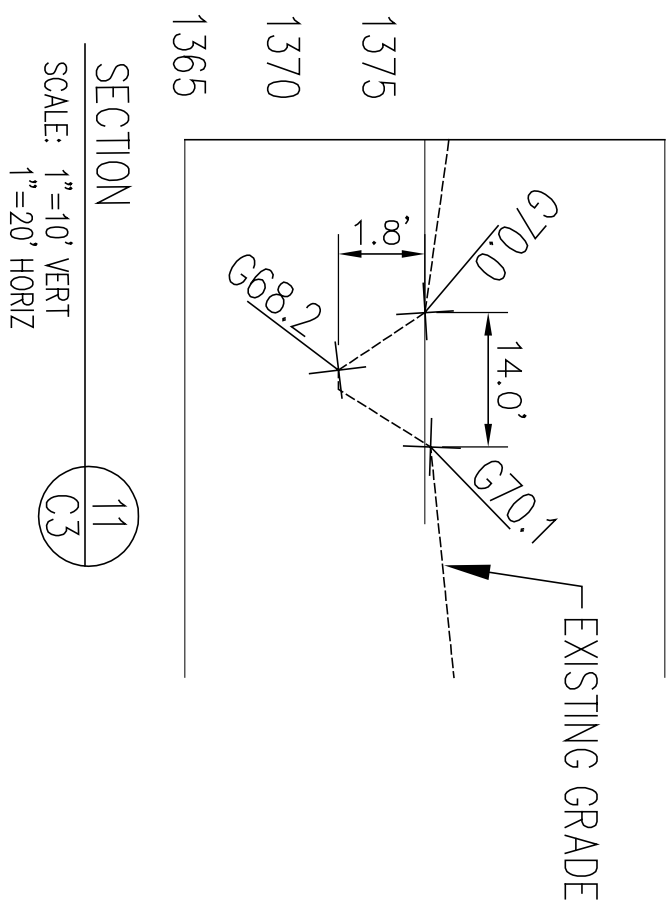
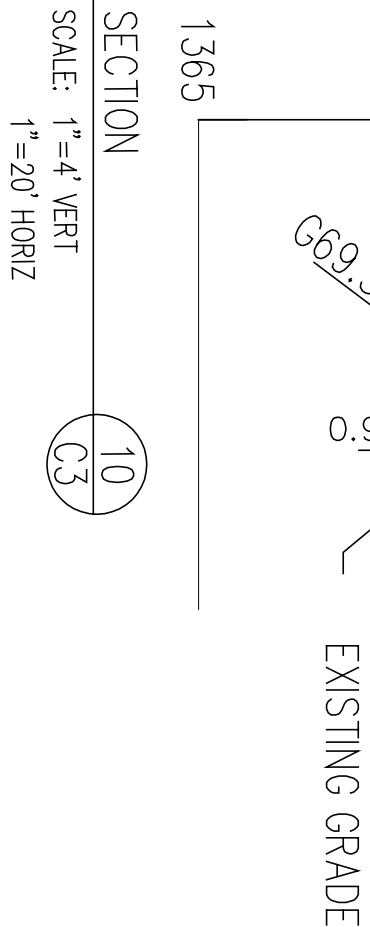
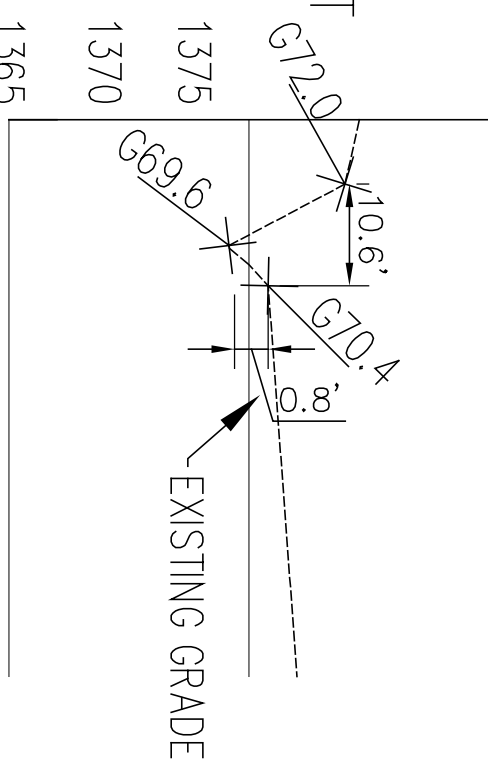


PAVING GRADING PLAN
LAVITT MANOR II

NORTHWEST DRAINAGE CHANNEL

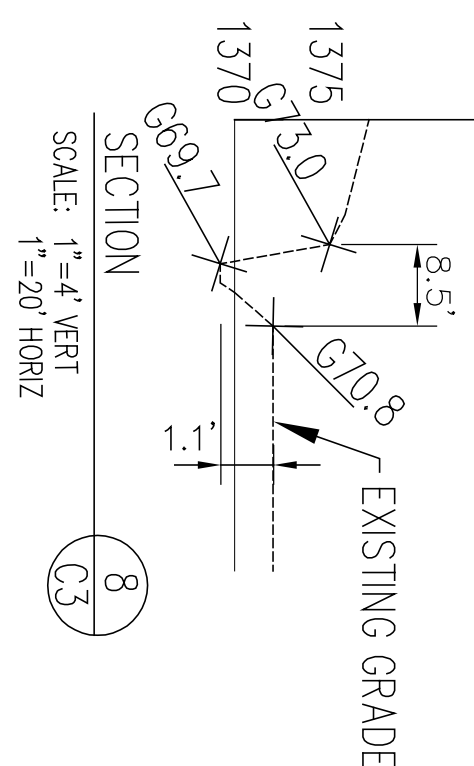

SOUTH DRAINAGE CHANNEL

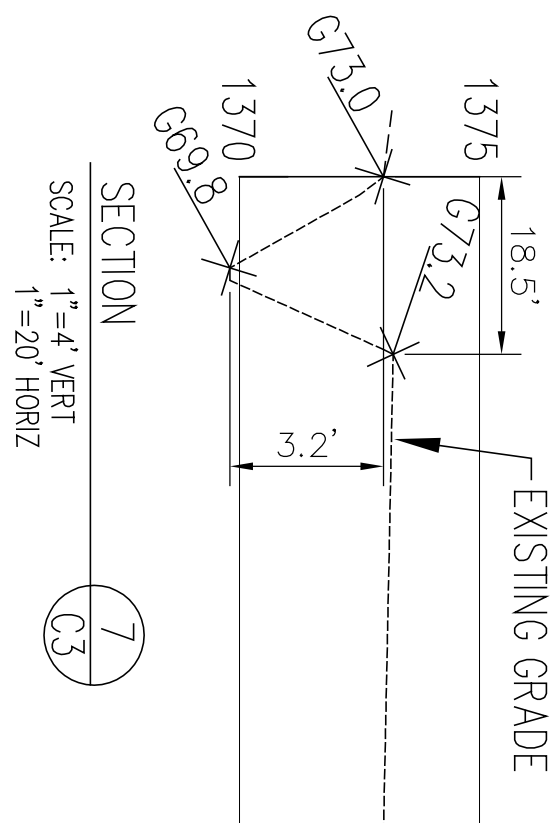

5 OF 5 > 2' VERT HEIGHT
5 OF 5 > 12" LENGTH
D.E. REQUIRED

4 OF 5 < 2' VERT HEIGHT
NO EASEMENT REQUIRED

COPYRIGHT © 2019 BY MONTGOMERY ENGINEERING & MANAGEMENT, L.L.C.





MONTGOMERY
ENGINEERING & MANAGEMENT, L.L.C.
16716 E. PARKVIEW AVE. SUITE 204
FOUNTAIN HILLS, ARIZONA 85268
(480) 837-1845 fax (480) 837-8668
e-mail: Dave@CivilAZ.com

LAVITT MANOR II
REPLAT

7525 N IRONWOOD DR
PARADISE VALLEY, AZ

DRAWN BY: KM	DATE: 7-23-19
CHECKED BY: DRM	PROJECT NO: 18029
	SCALE: AS NOTED
SECTIONS & DETAILS	

5	8-14-19	ADD SECTION TEXT	DRM
4	7-23-19	REVISE SECTIONS	DRM
3	5-6-19	REVISE LOT 1 BSB	DRM
2	1-24-19	P.V. REDLINES	DRM
1	12-5-18	MOVE STREET	DRM
NO.	DATE	DESCRIPTION	BY

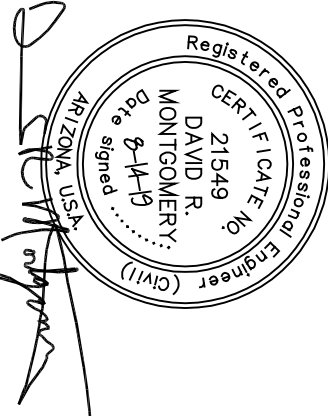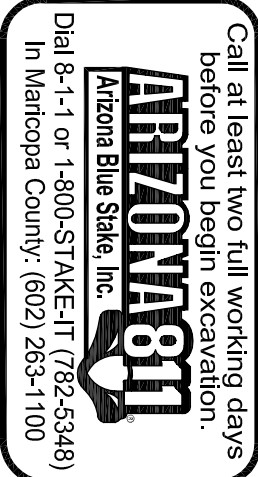

DRAWING NO:
C3014