
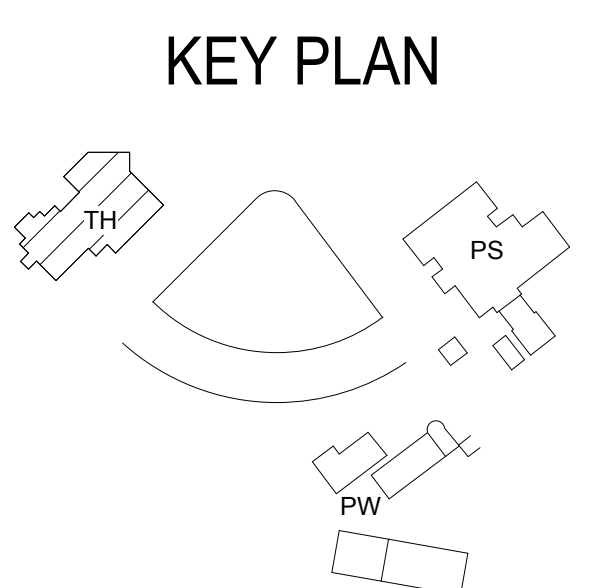


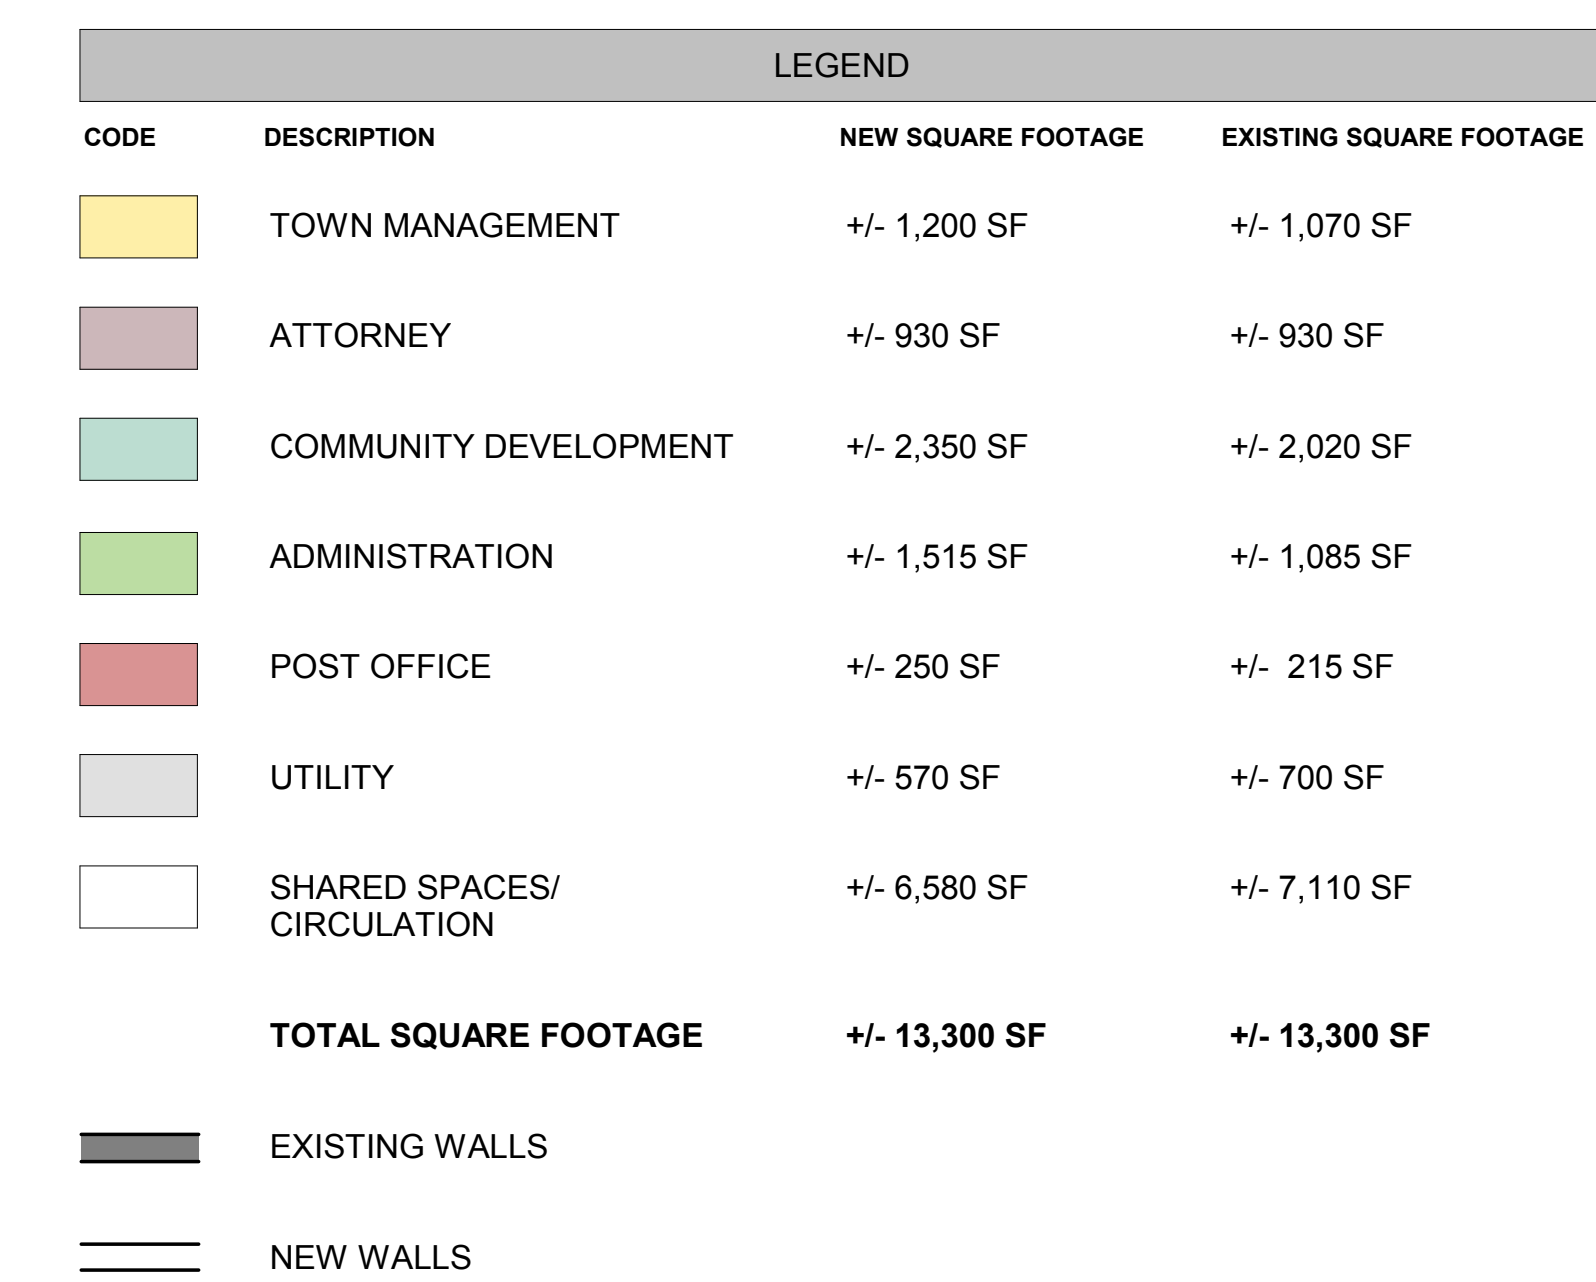

FLOOR PLAN - OPTION 2
SCALE 1/8" = 1'-0"