




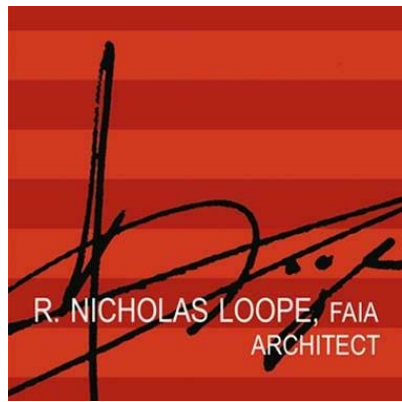

5070 N. 40th St., Suite
140
Phoenix AZ 85016

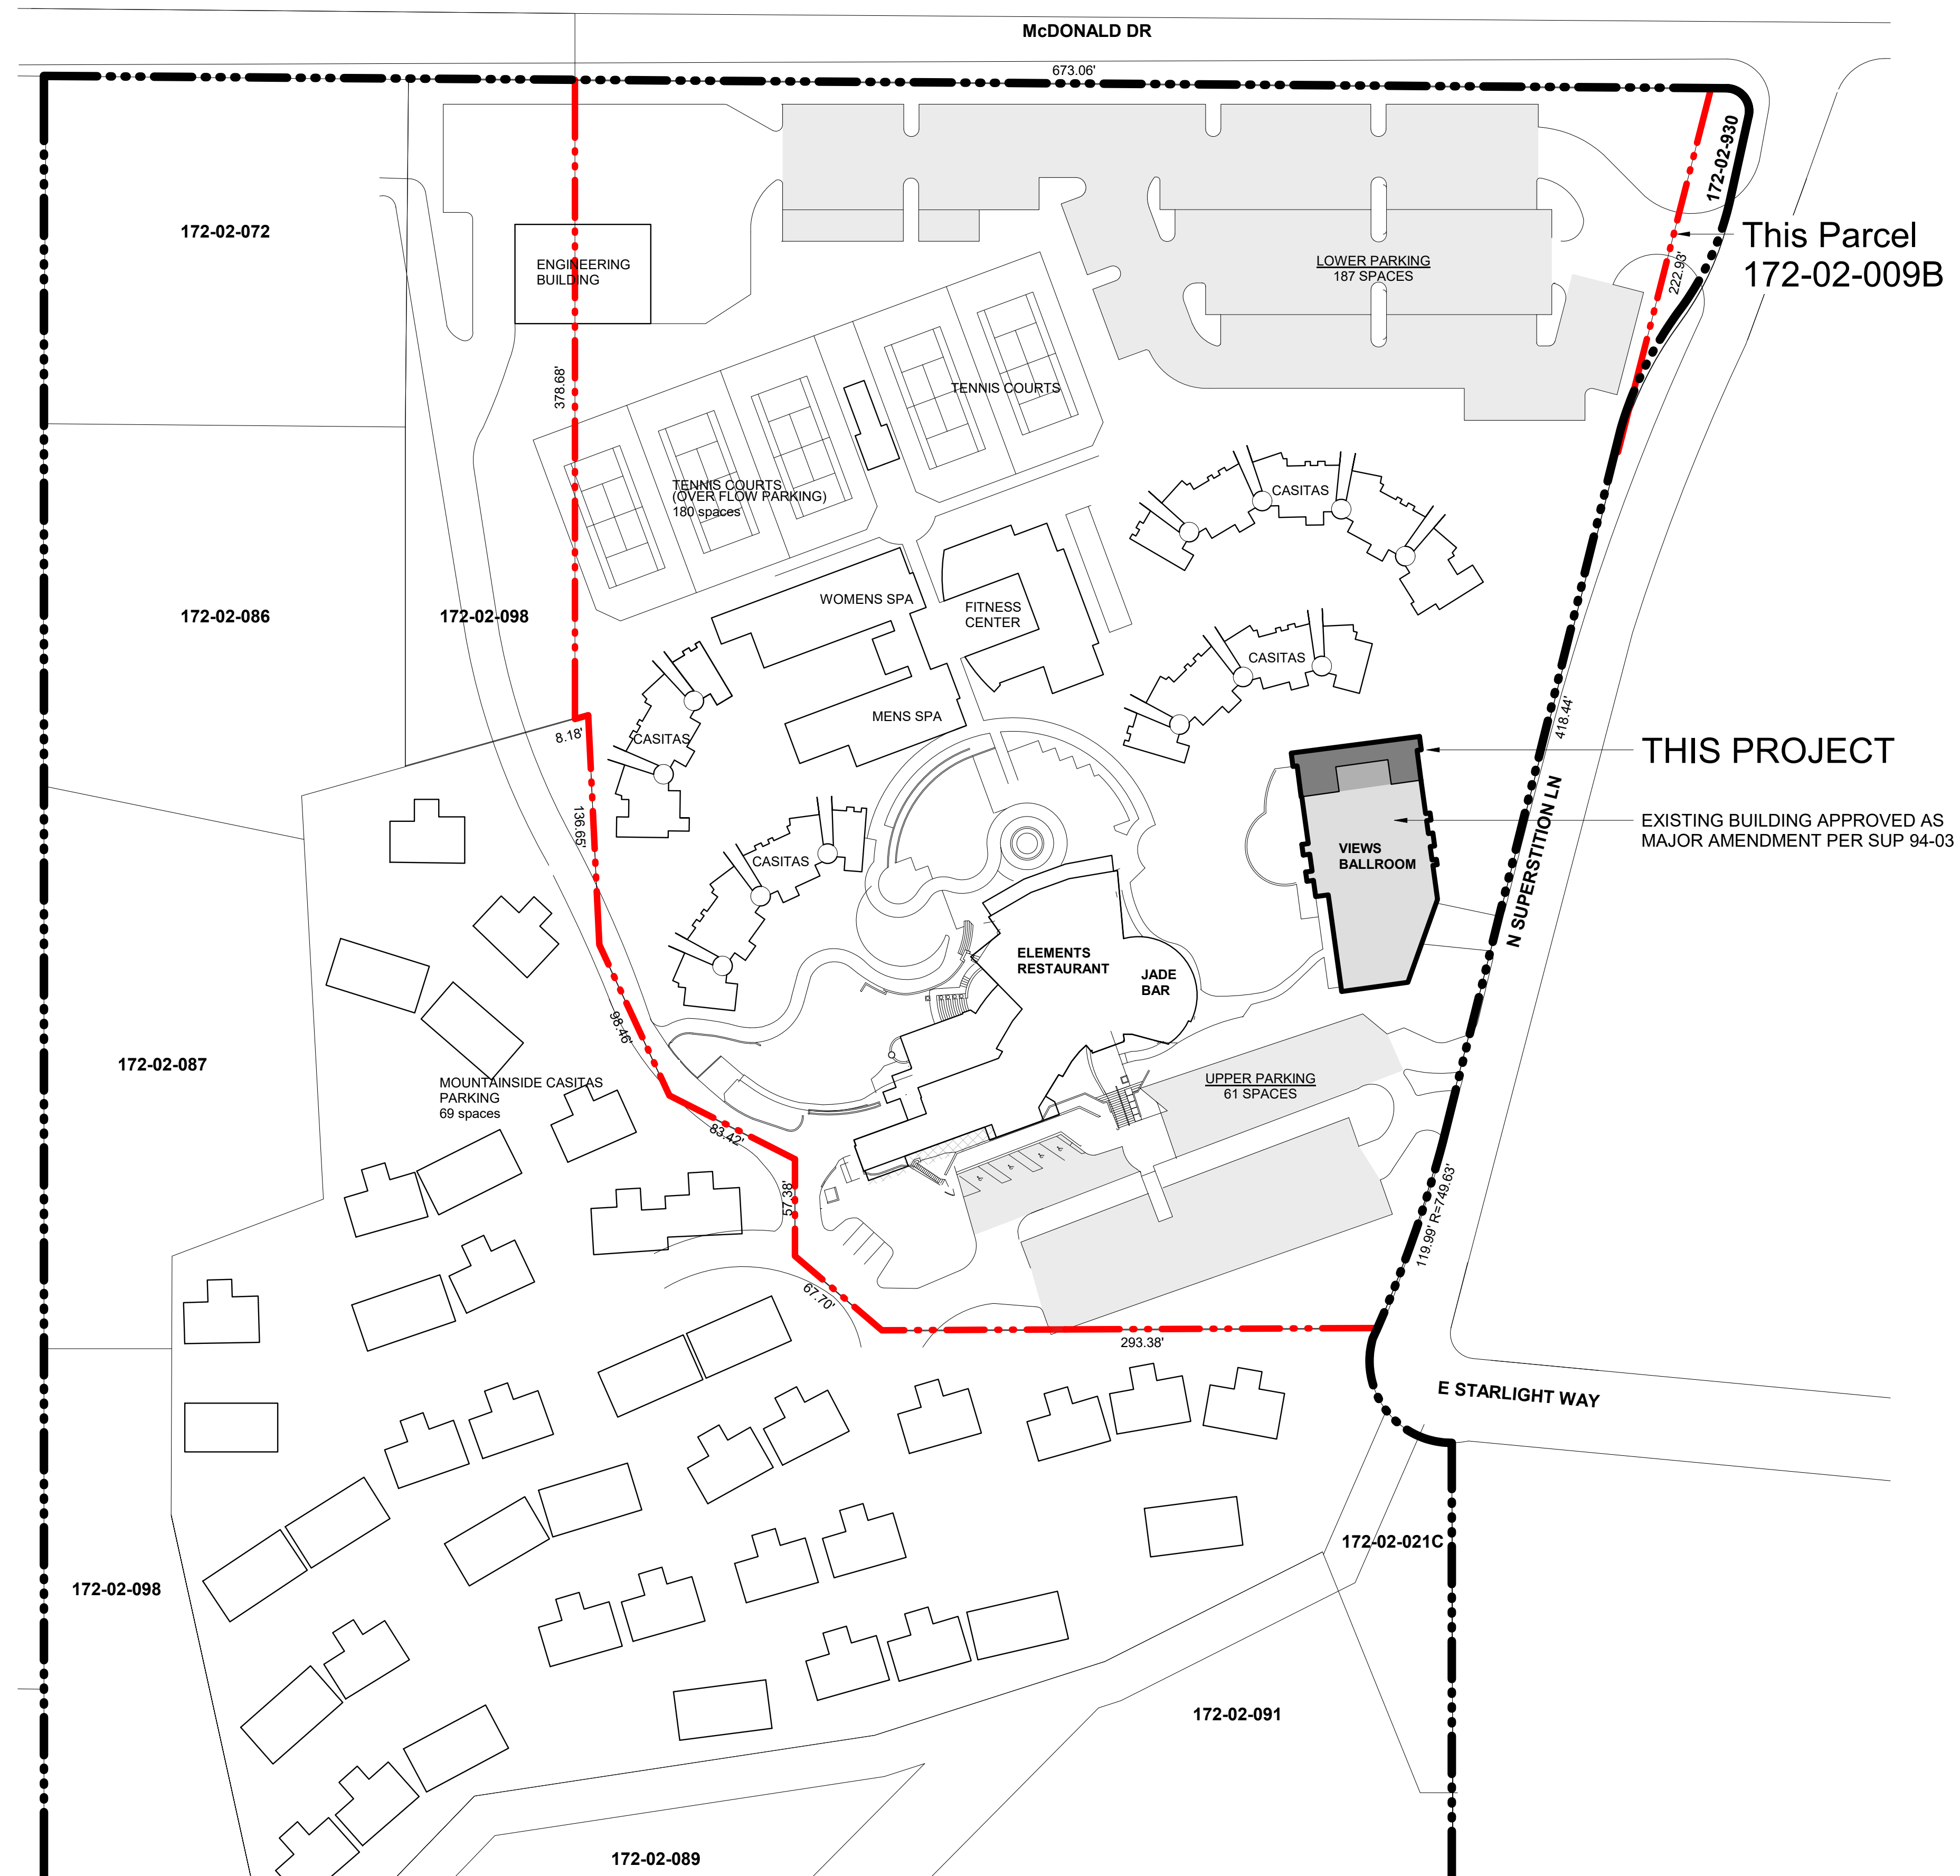

① SANCTUARY SITE
1" = 60'-0"

 


Views Conference Center Expansion

Sanctuary Resort on Camelback Mountain

SANCTUARY
SITE PLAN


Project number	1512
Date	12 January 2017
Scale	1" = 60'-0"

A1

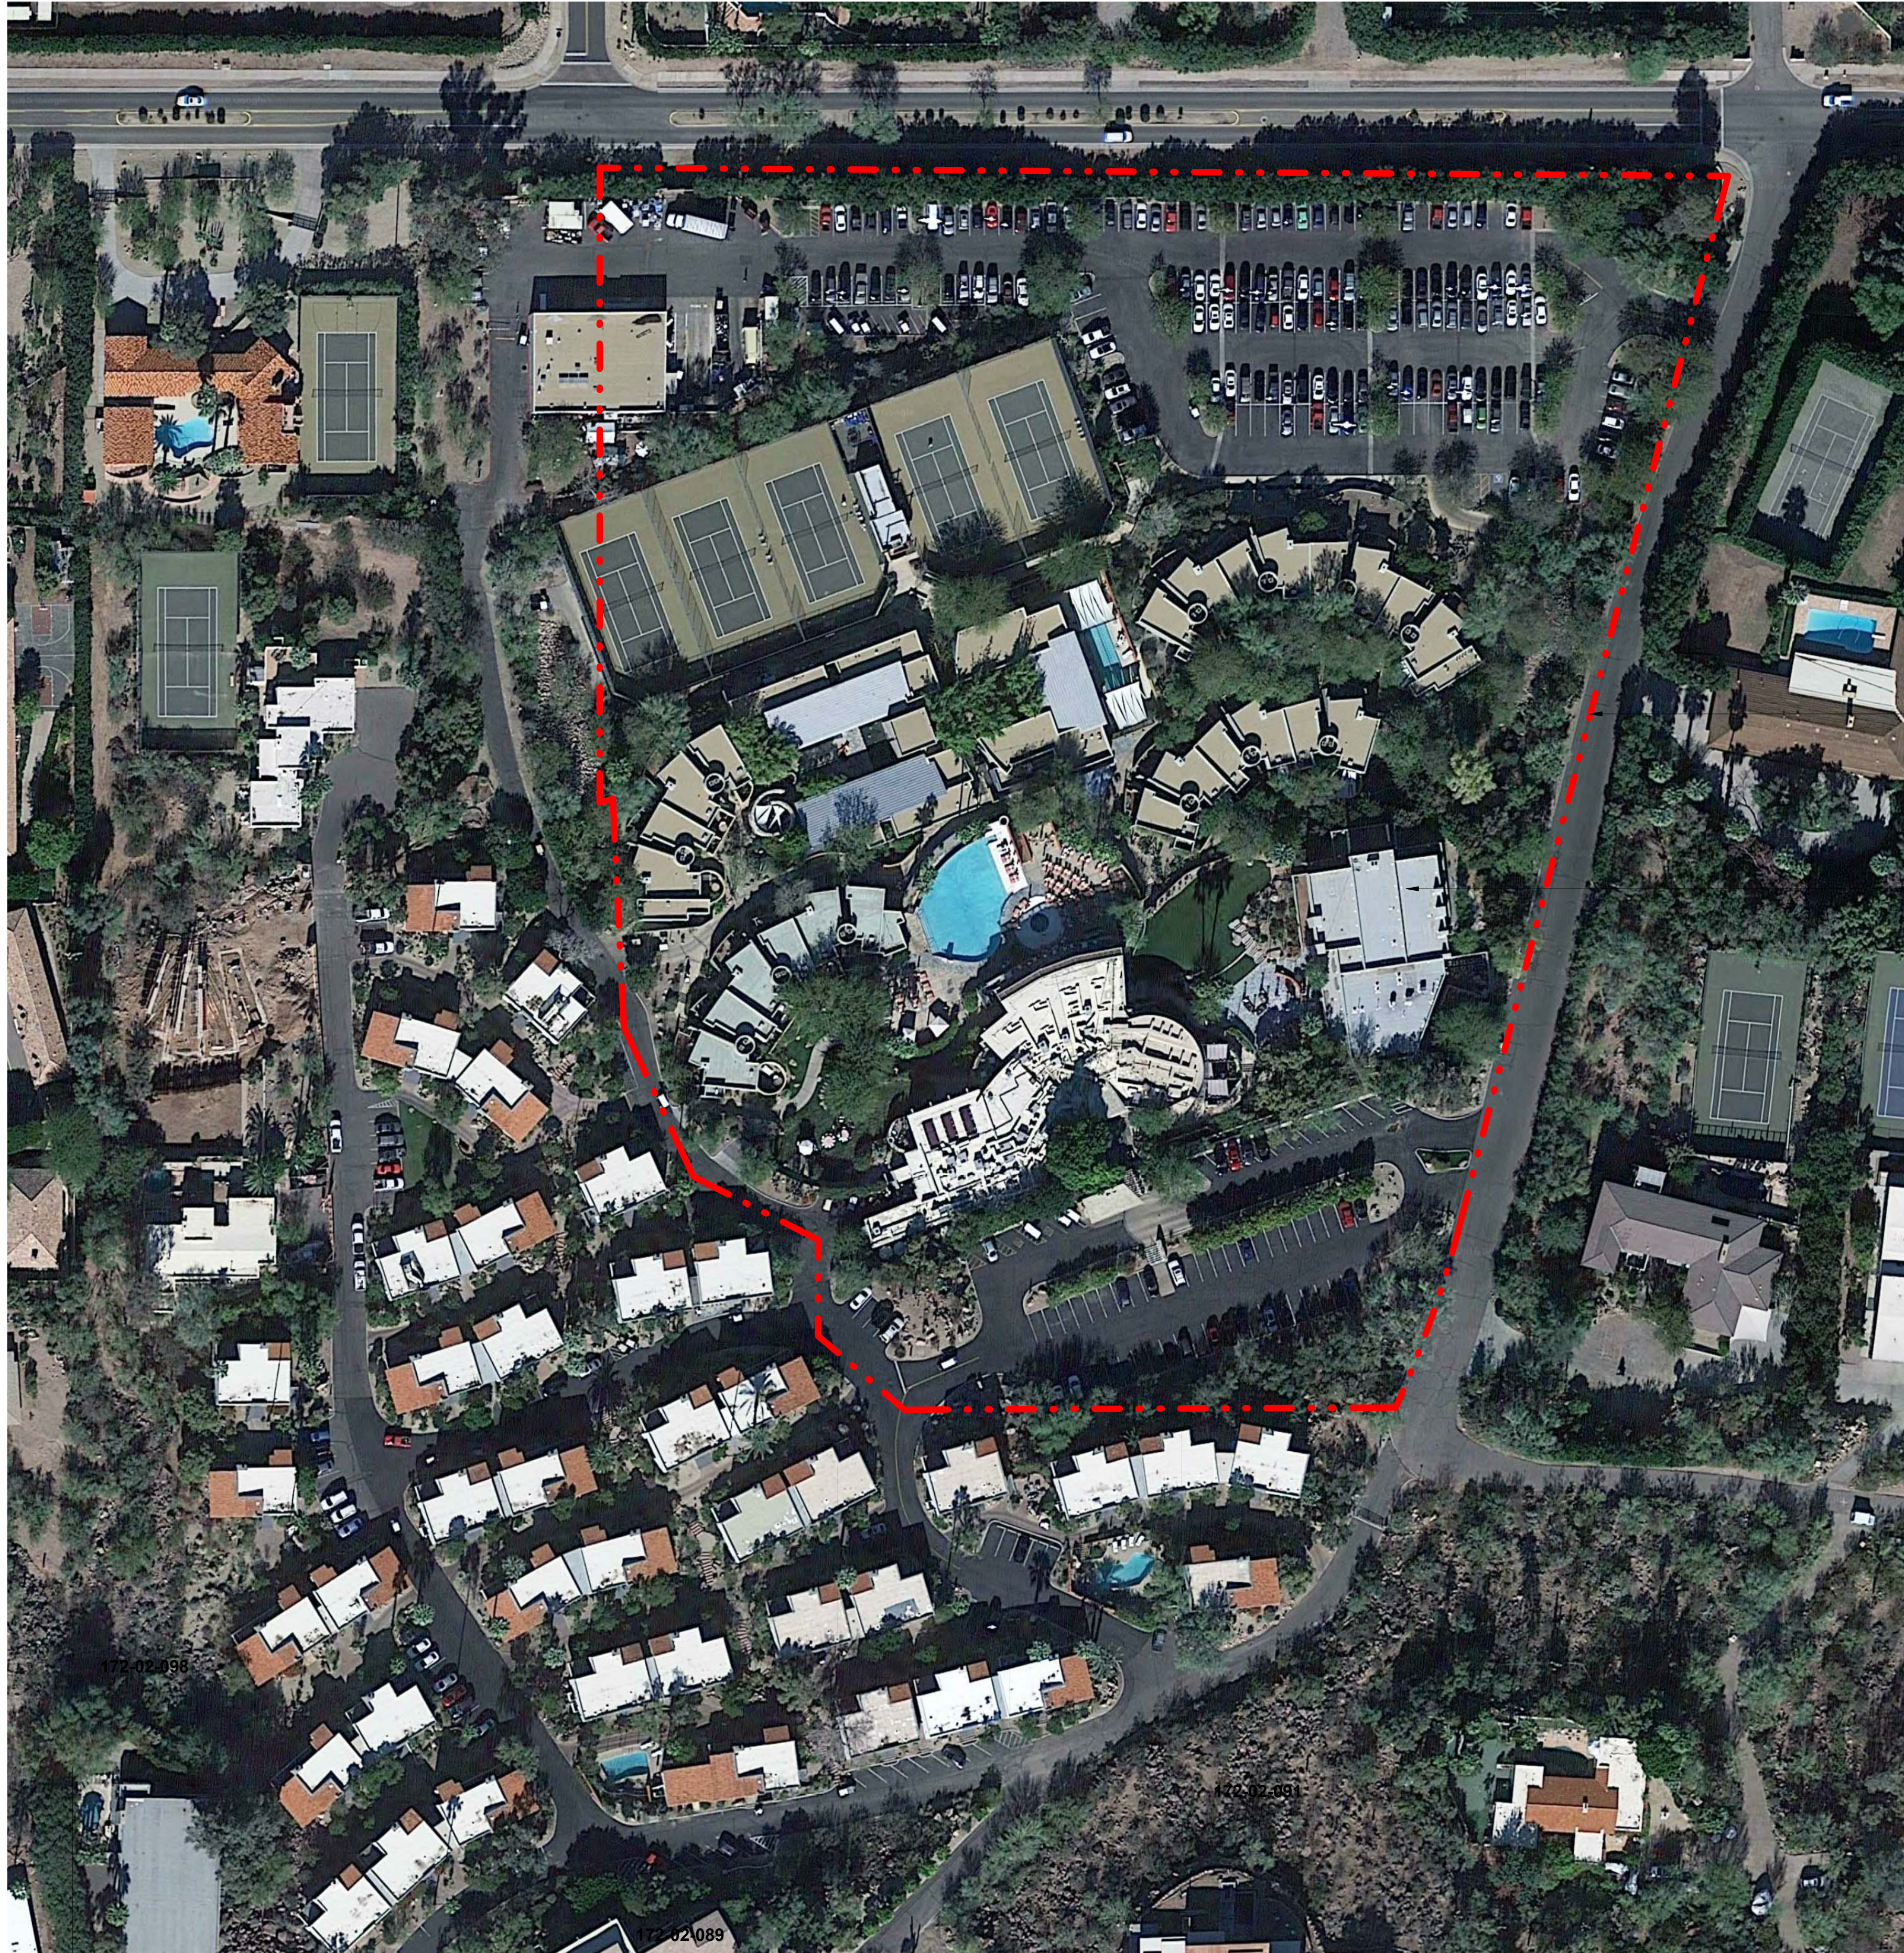

This Parcel

THIS PROJECT

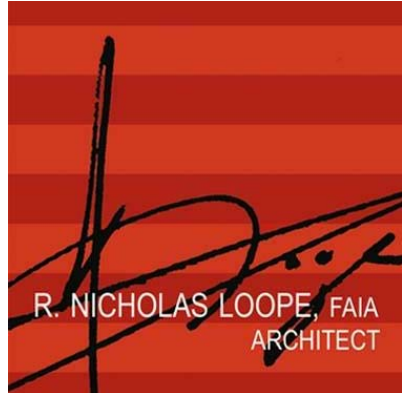


5070 N. 40th St., Suite
140
Phoenix AZ 85016

Views Conference Center Expansion


Sanctuary Resort on Camelback Mountain

SANCTUARY
AERIAL


Project number	1512
Date	12 January 2017
Scale	1" = 60'-0"

 

1/13/2017 9:31:43 AM

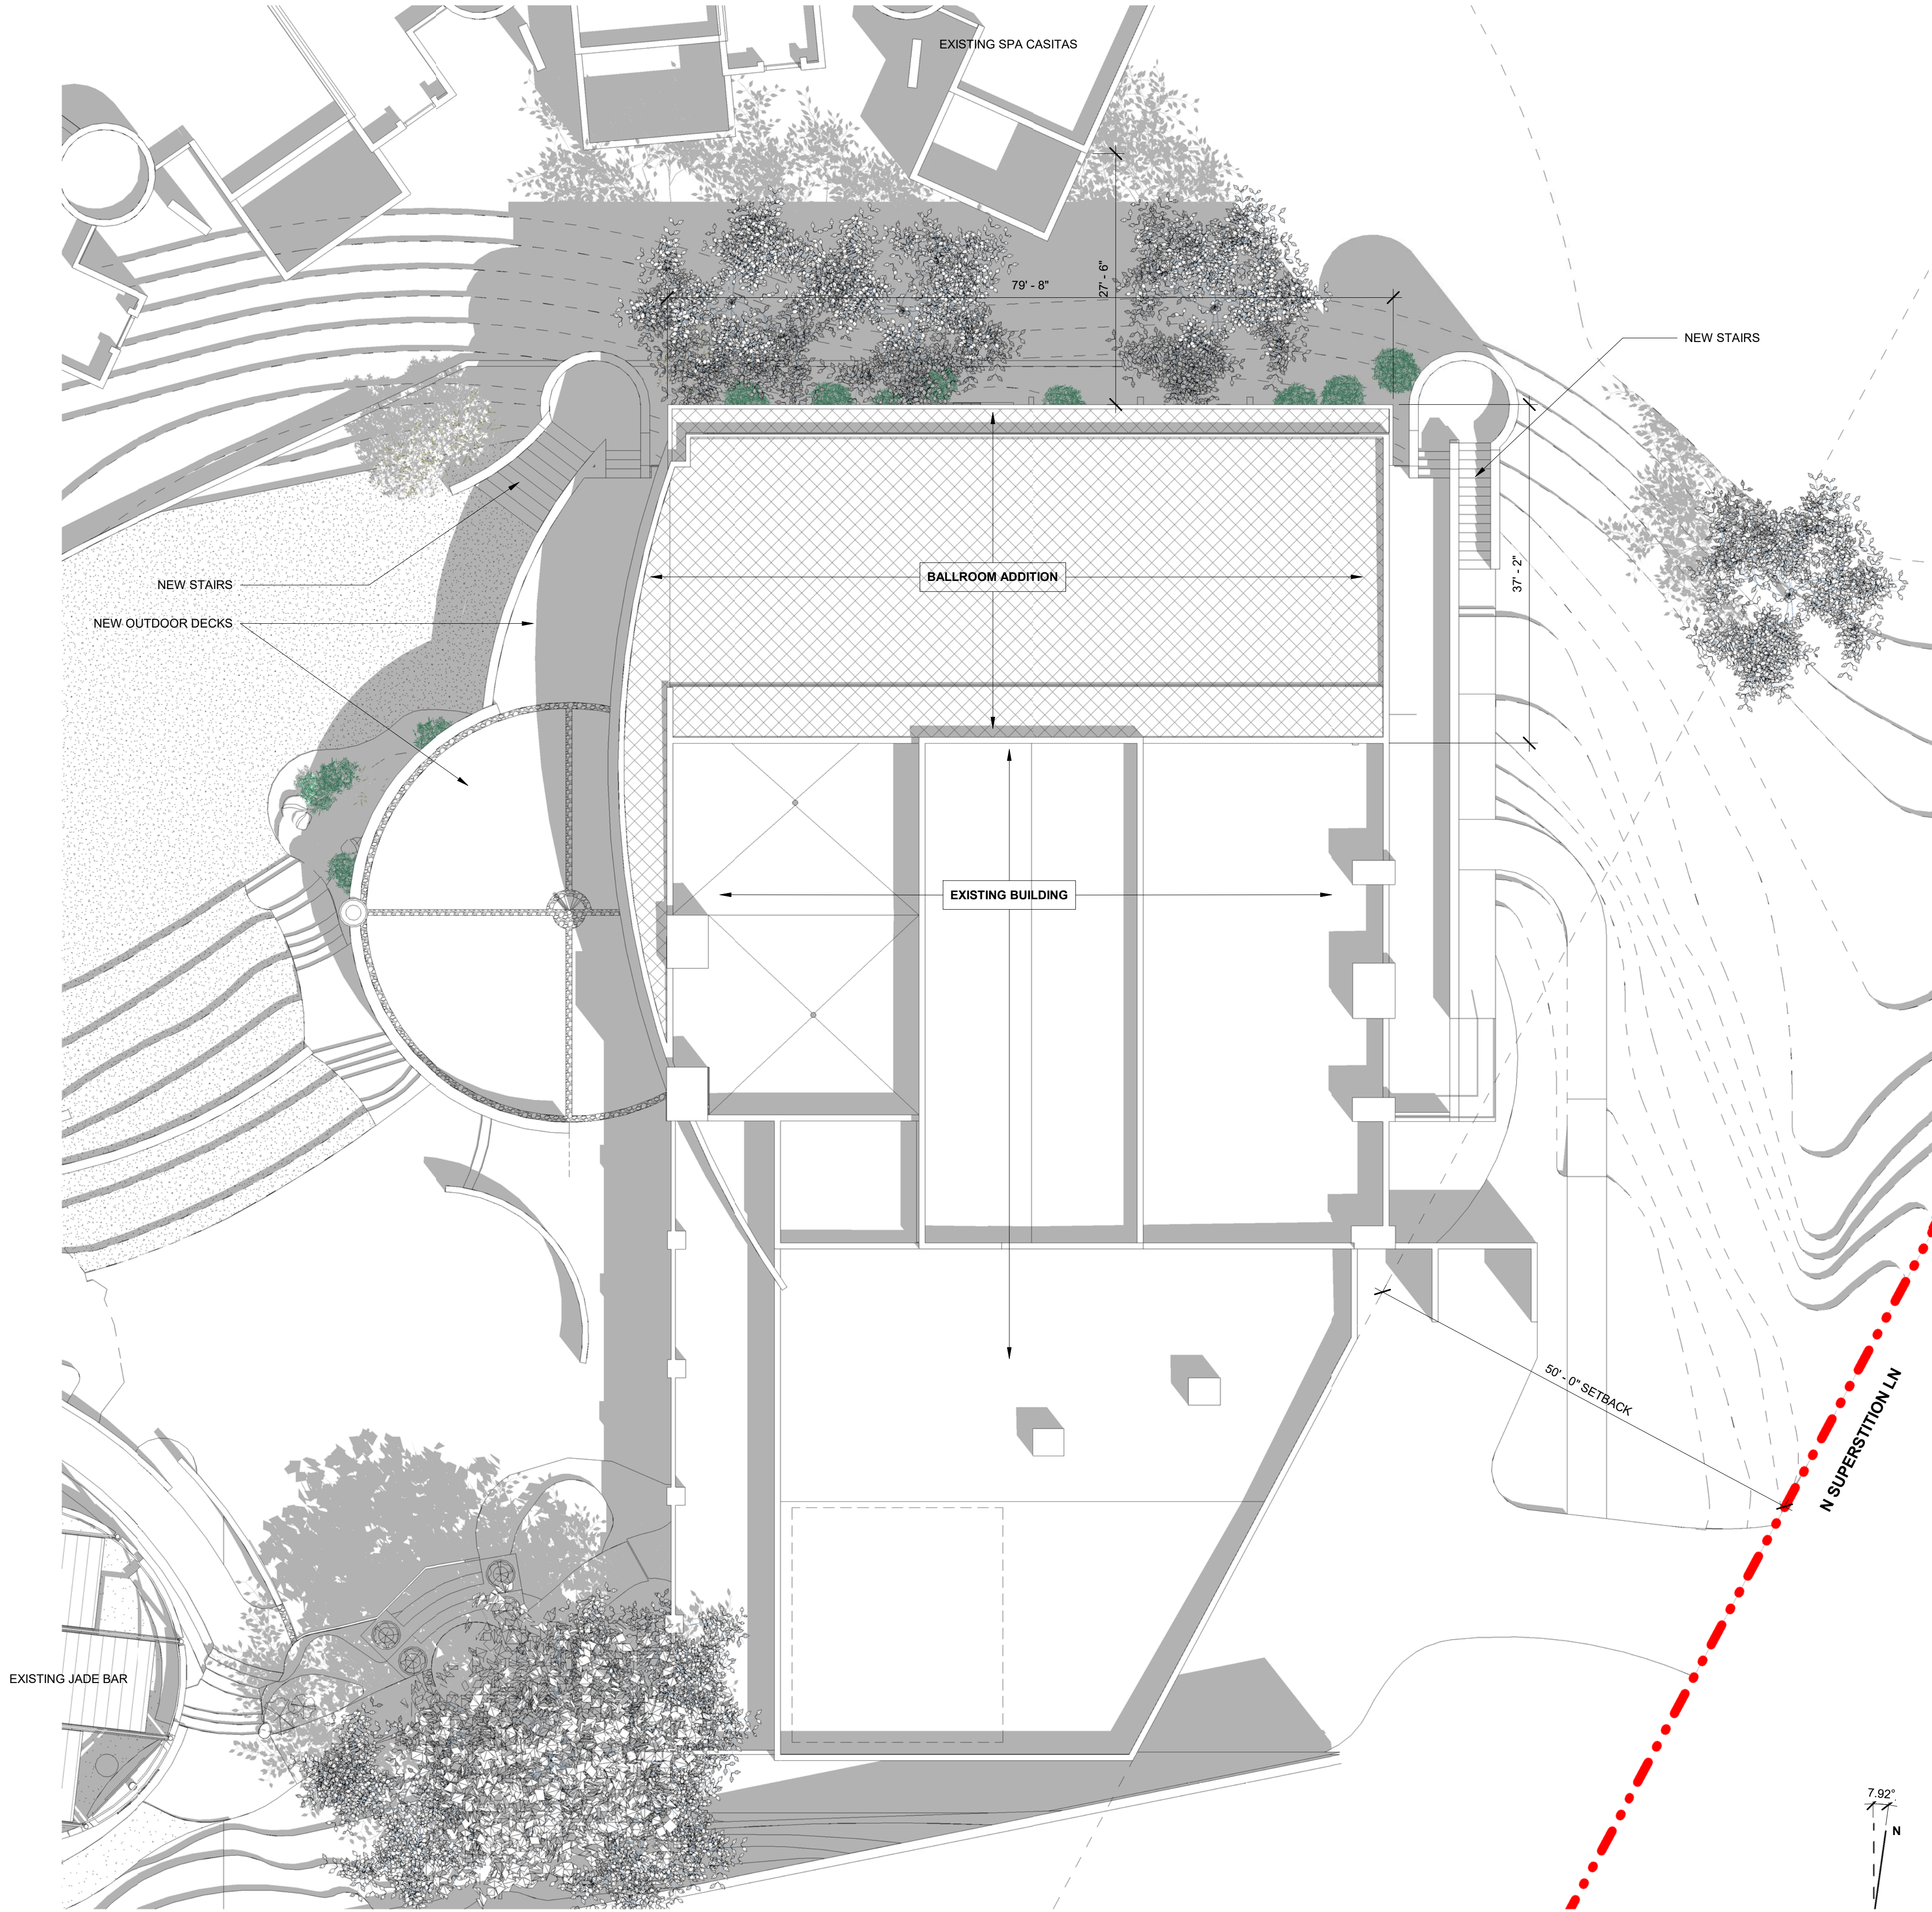

1 SITE PLAN
1" = 10'-0"

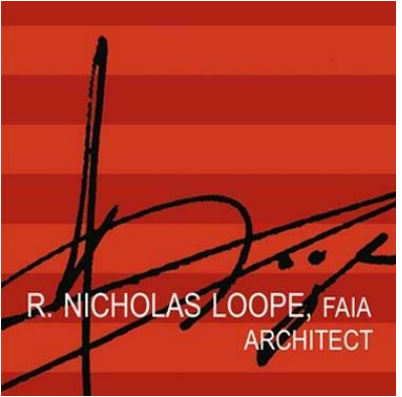


5070 N. 40th St., Suite
140
Phoenix AZ 85016

Views Conference Center Expansion

Sanctuary Resort on Camelback Mountain

PROJECT SITE
PLAN

Project number	1512
Date	12 January 2017
Scale	1" = 10'-0"

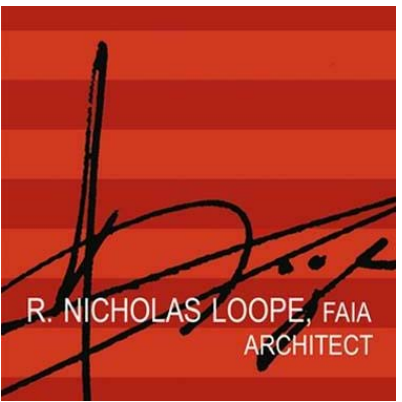

5070 N. 40th St., Suite
140
Phoenix AZ 85016


Views Conference Center Expansion

Sanctuary Resort on Camelback Mountain

OVERALL FLOOR PLAN


Project number 1512
Date 12 January 2017
Scale 1/8" = 1'-0"

A3

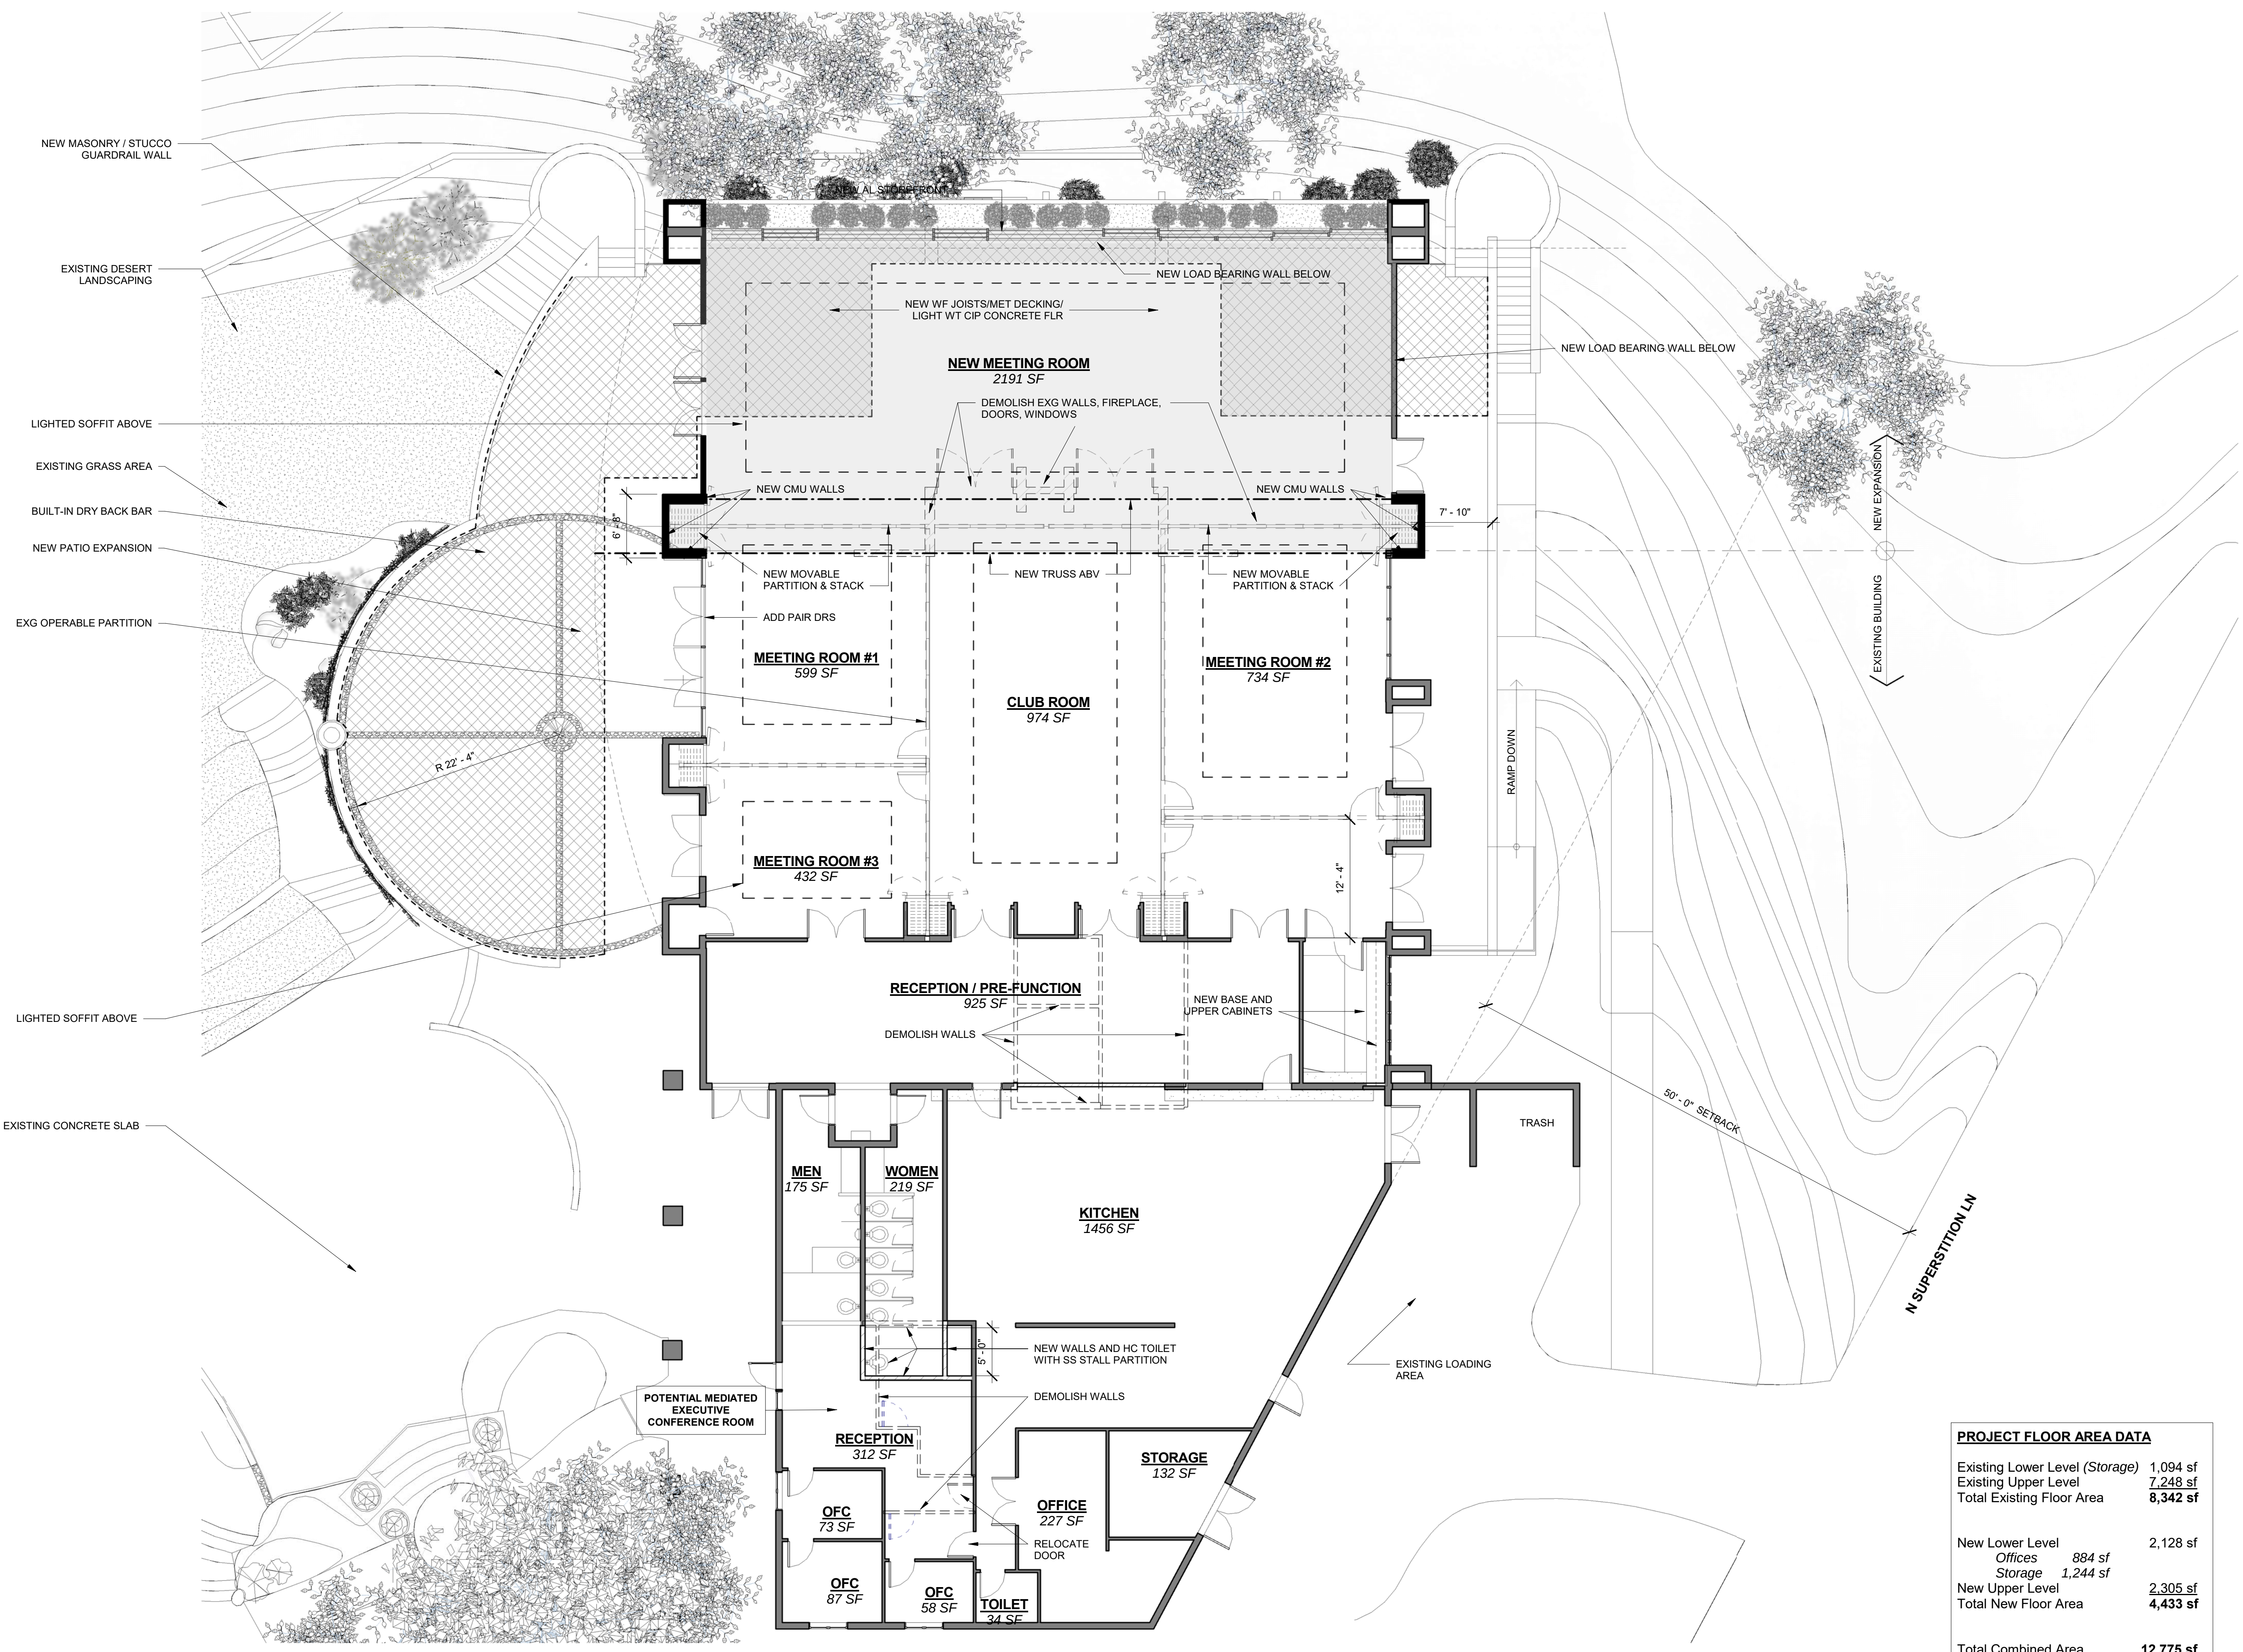


1 VIEWS FLOOR PLAN
1/8" = 1'-0"

PROJECT FLOOR AREA DATA	
Existing Lower Level (Storage)	1,094 sf
Existing Upper Level	7,248 sf
Total Existing Floor Area	8,342 sf
New Lower Level	2,128 sf
Offices	884 sf
Storage	1,244 sf
New Upper Level	2,305 sf
Total New Floor Area	4,433 sf
Total Combined Area	12,775 sf

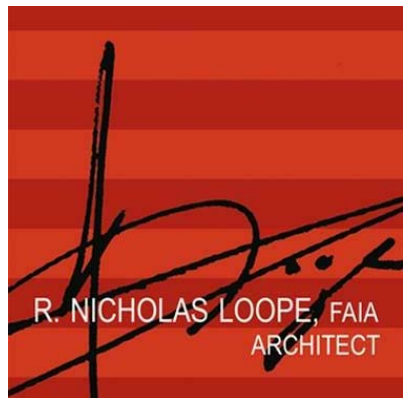

5070 N. 40th St., Suite
140
Phoenix AZ 85016

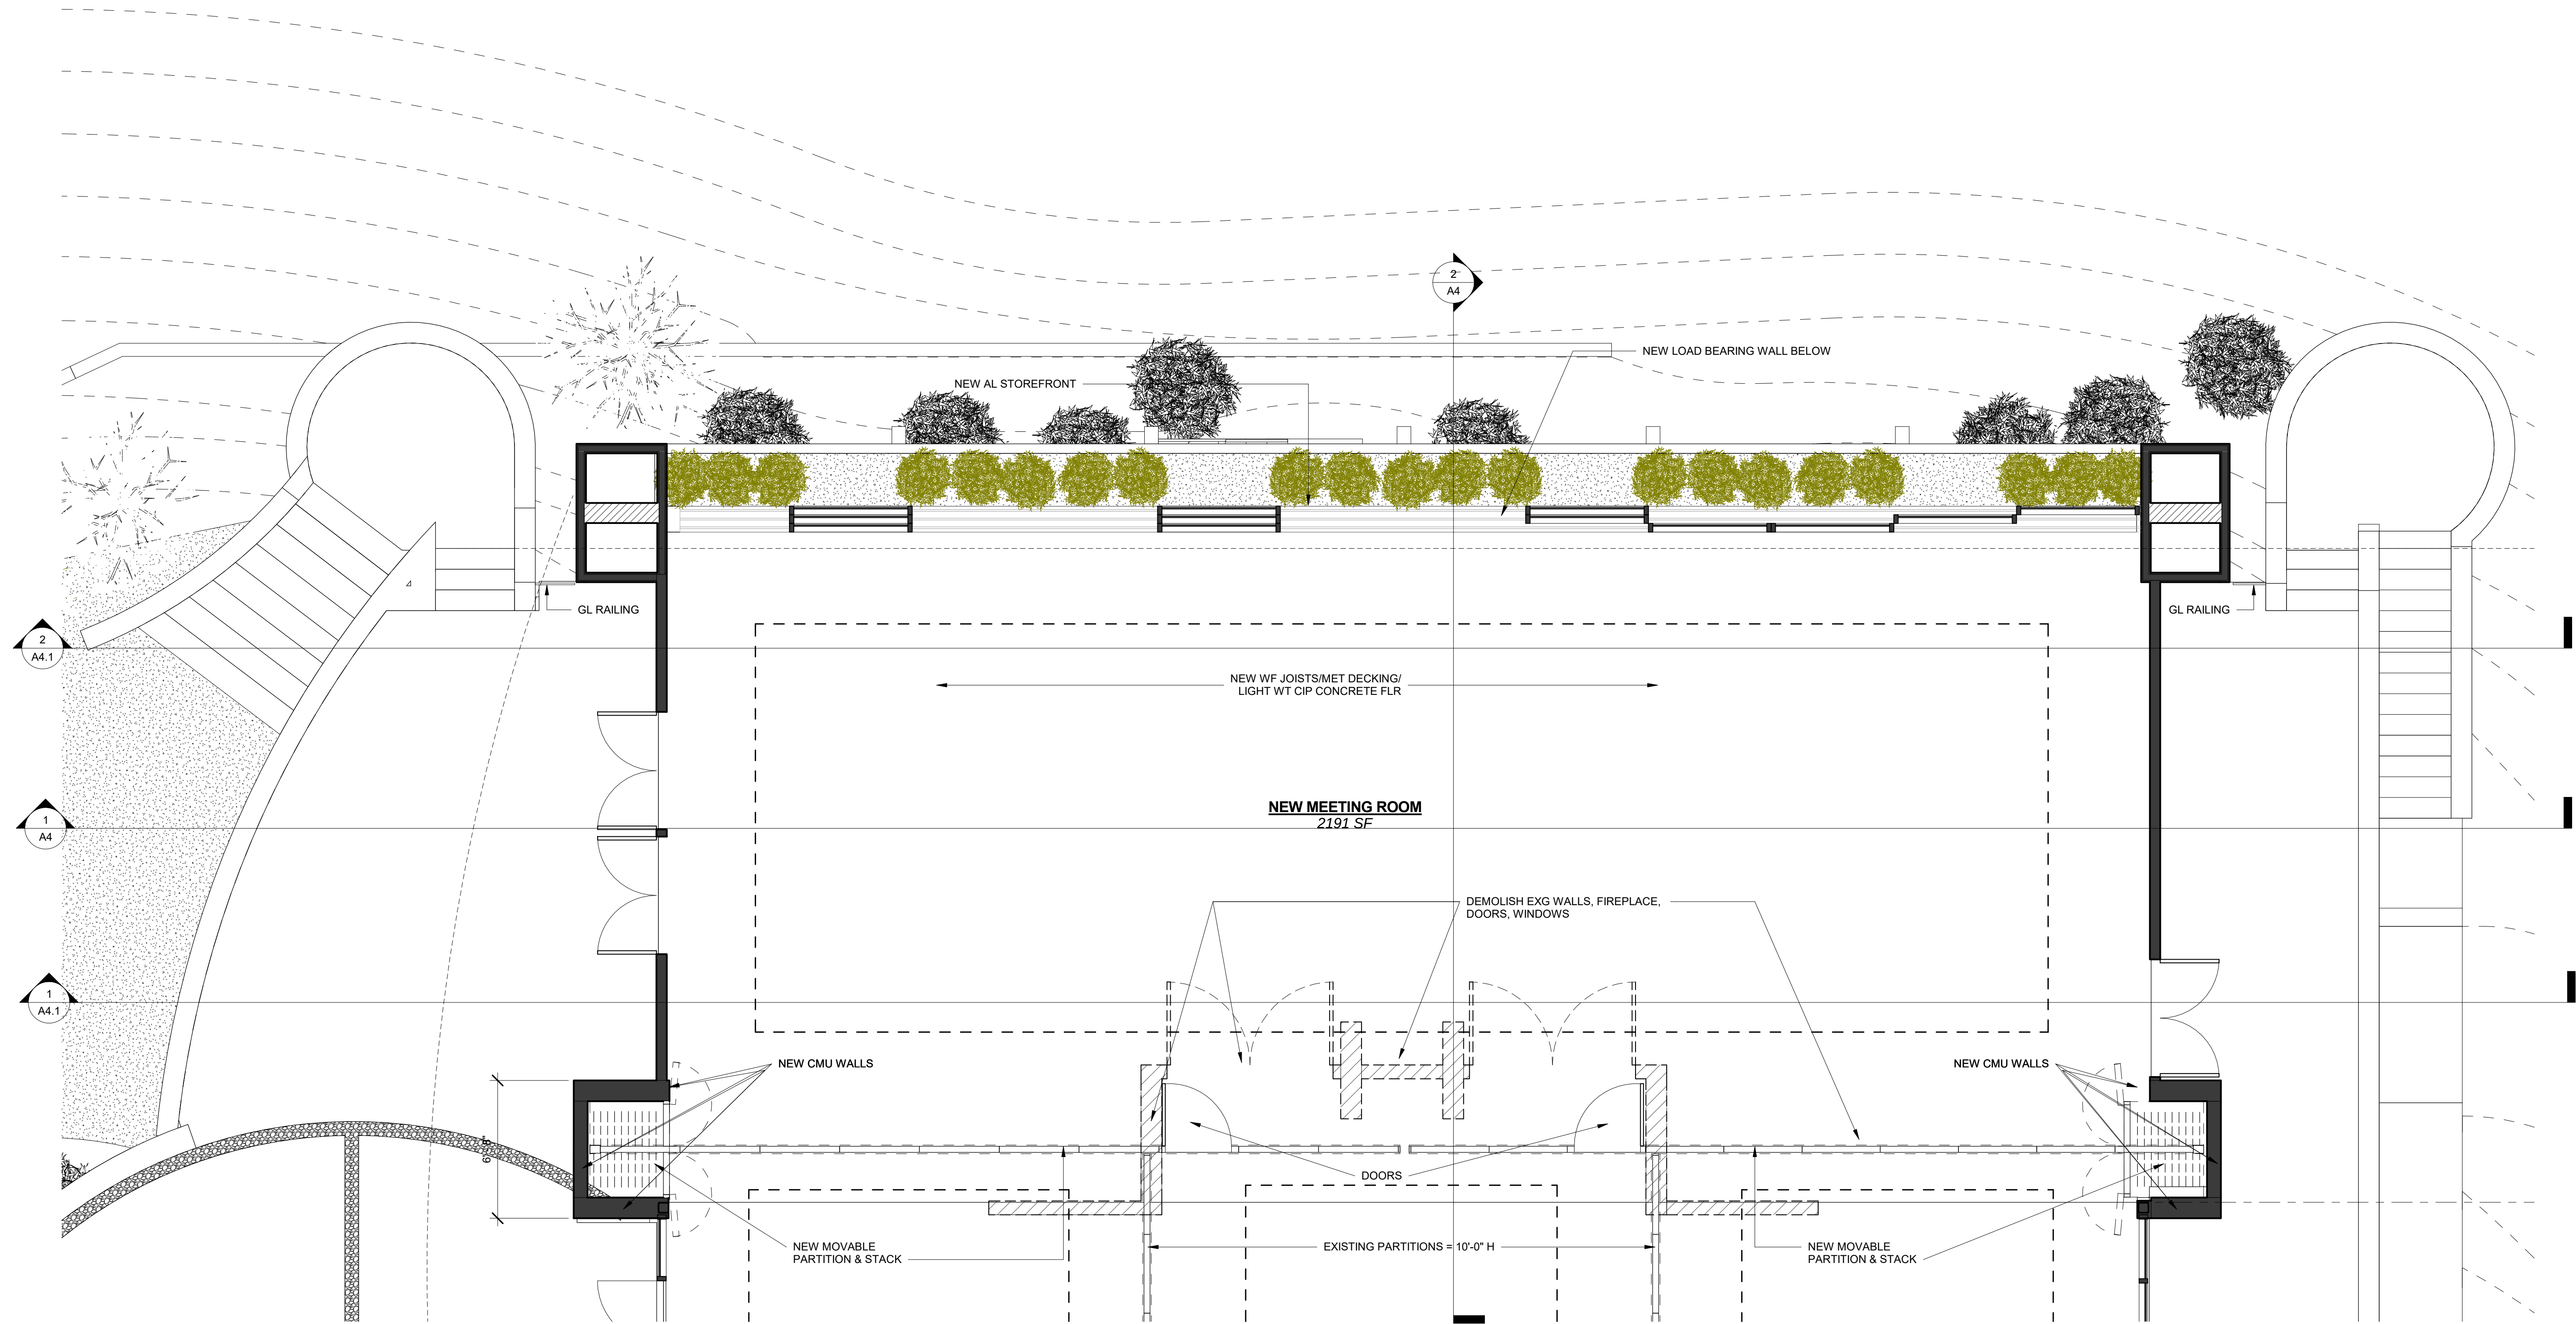

① ADDITION FLOOR PLAN
1/4" = 1'-0"


Views Conference Center Expansion

Sanctuary Resort on Camelback Mountain


ADDITION PLAN
UPPER LEVEL

Project number 1512
Date 12 January 2017
Scale 1/4" = 1'-0"

A3.1

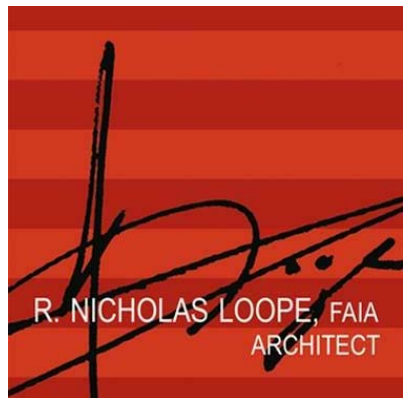

5070 N. 40th St., Suite
140
Phoenix AZ 85016

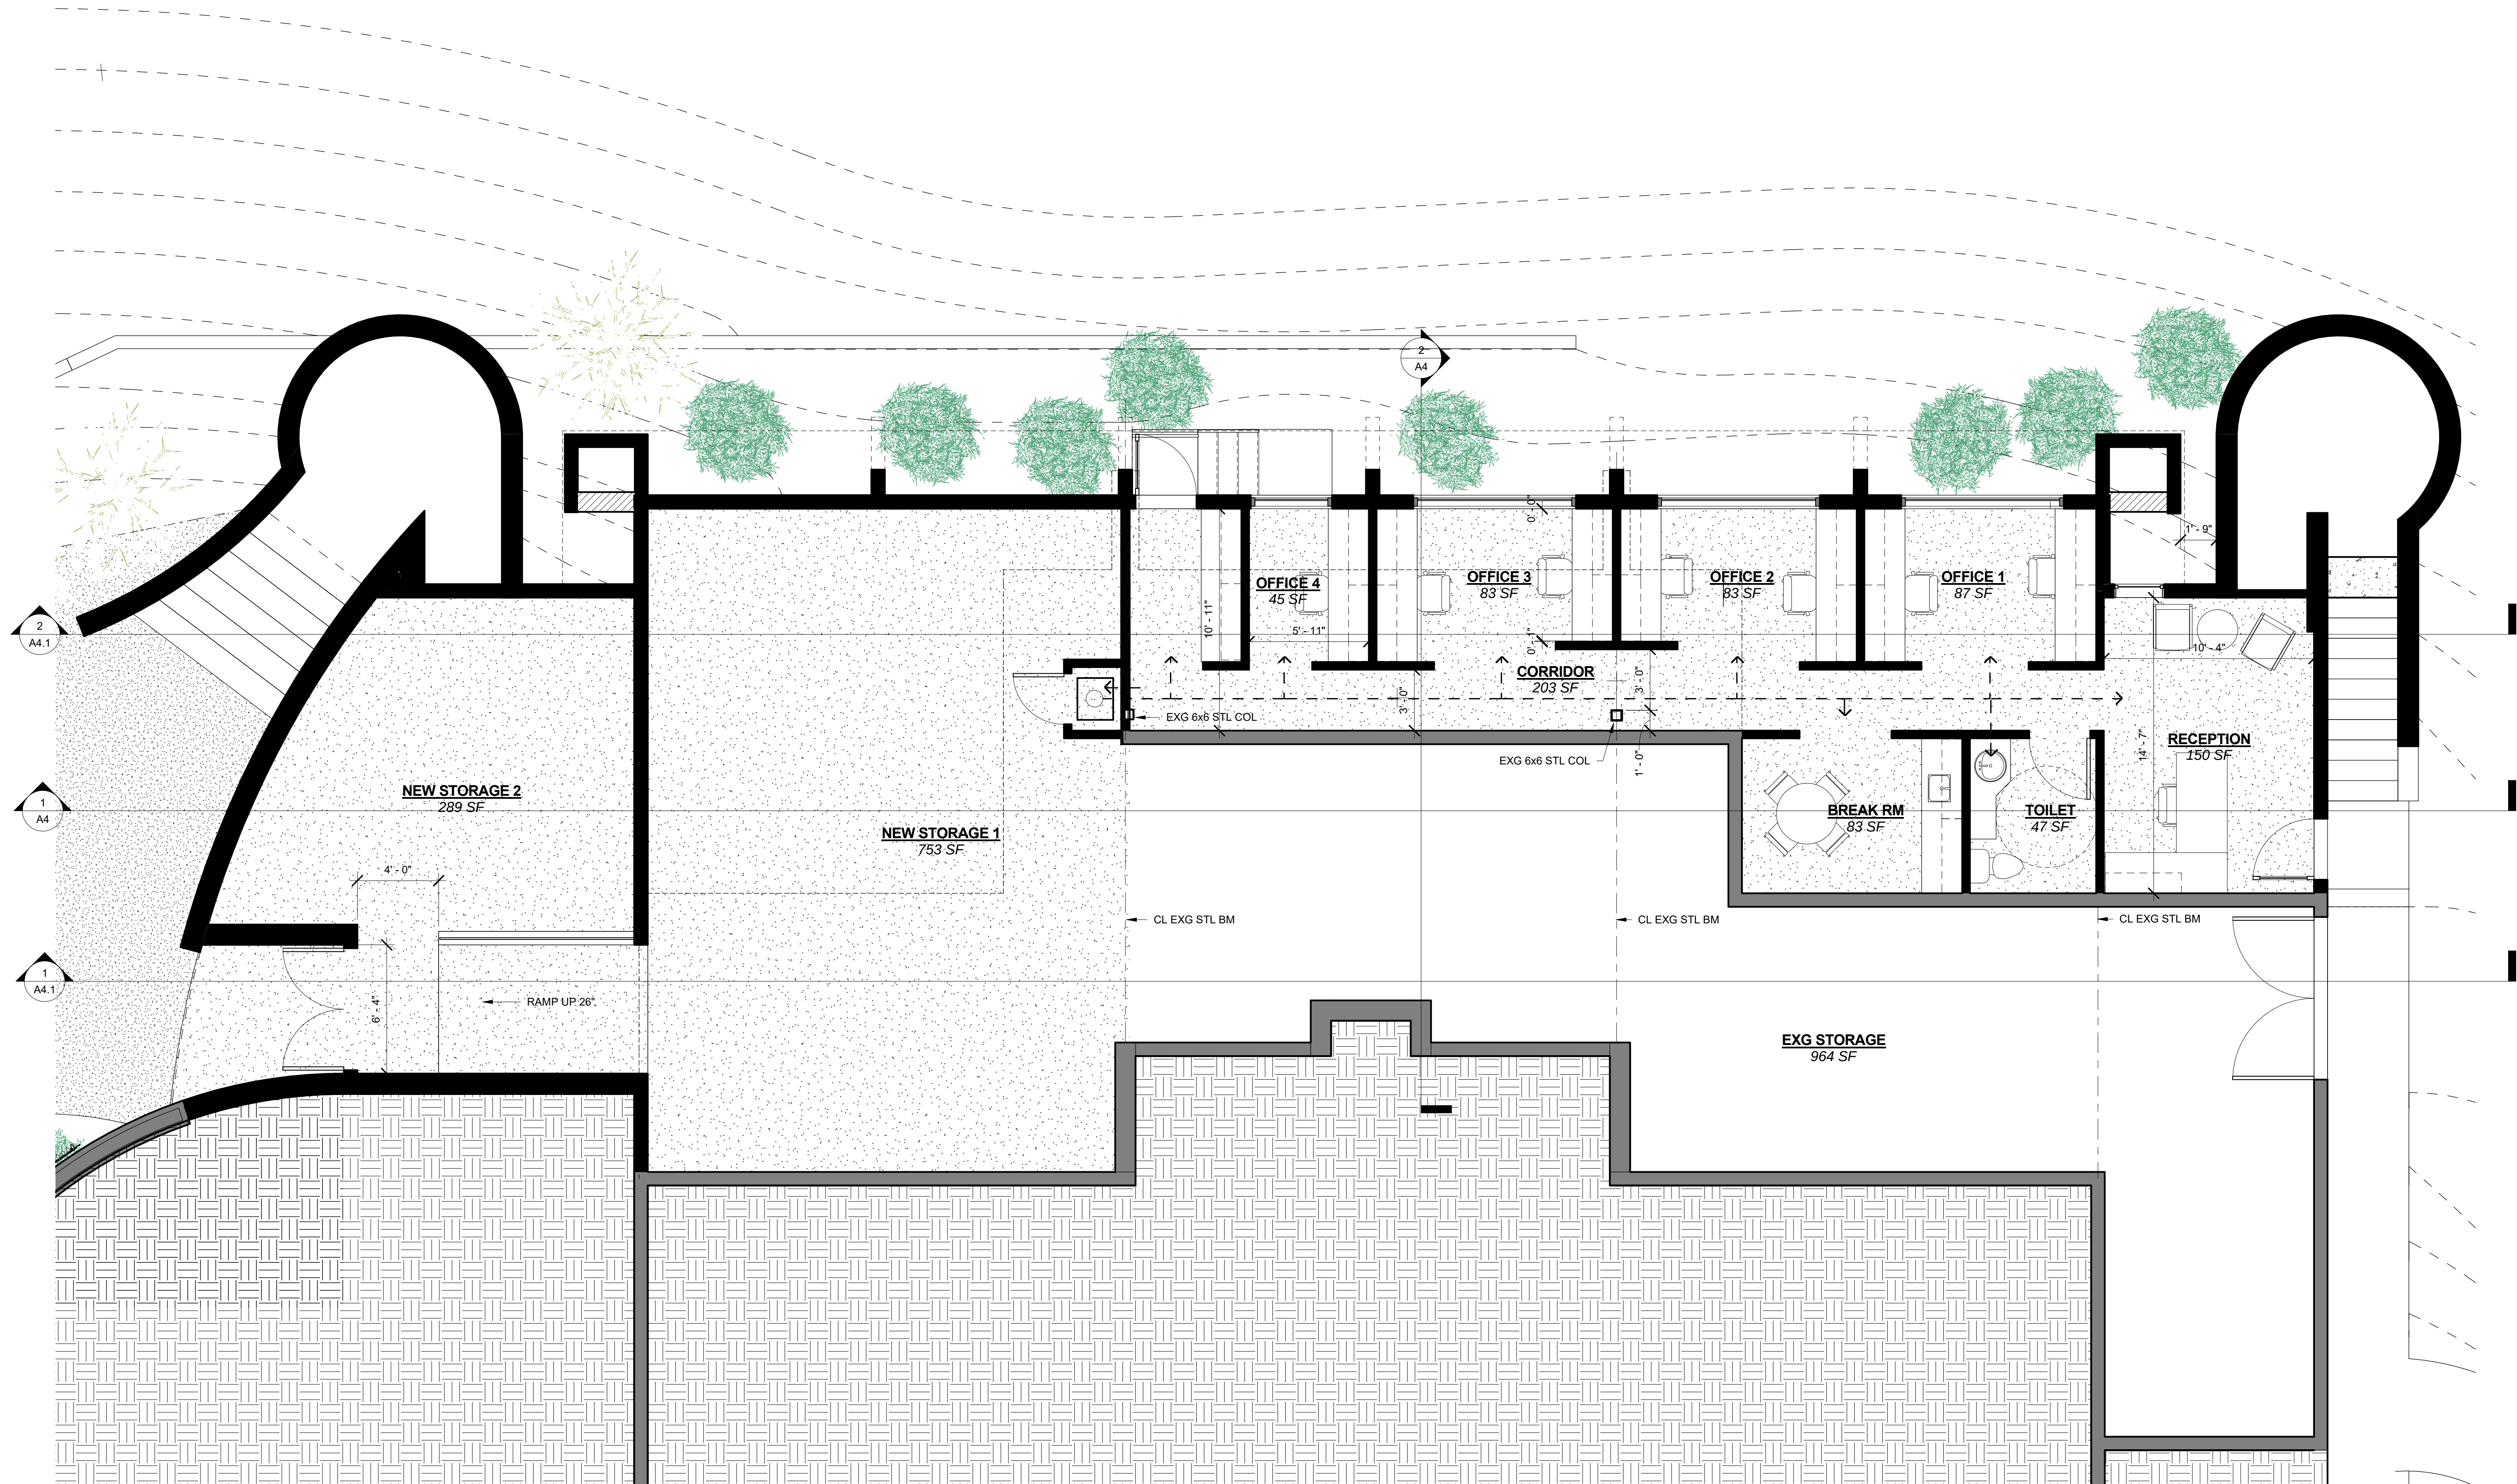

① LOWER LEVEL PLAN
1/4" = 1'-0"


Views Conference Center Expansion

Sanctuary Resort on Camelback Mountain



ADDITION PLAN
LOWER LEVEL

Project number	1512
Date	12 January 2017
Scale	1/4" = 1'-0"

A3.2

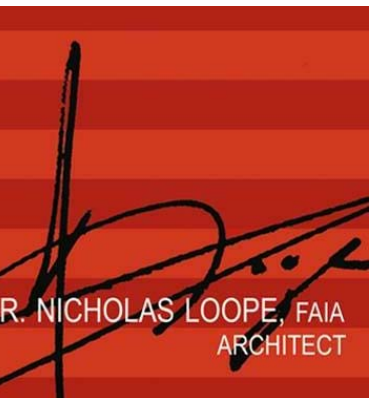

5070 N. 40th St., Suite
140
Phoenix AZ 85016

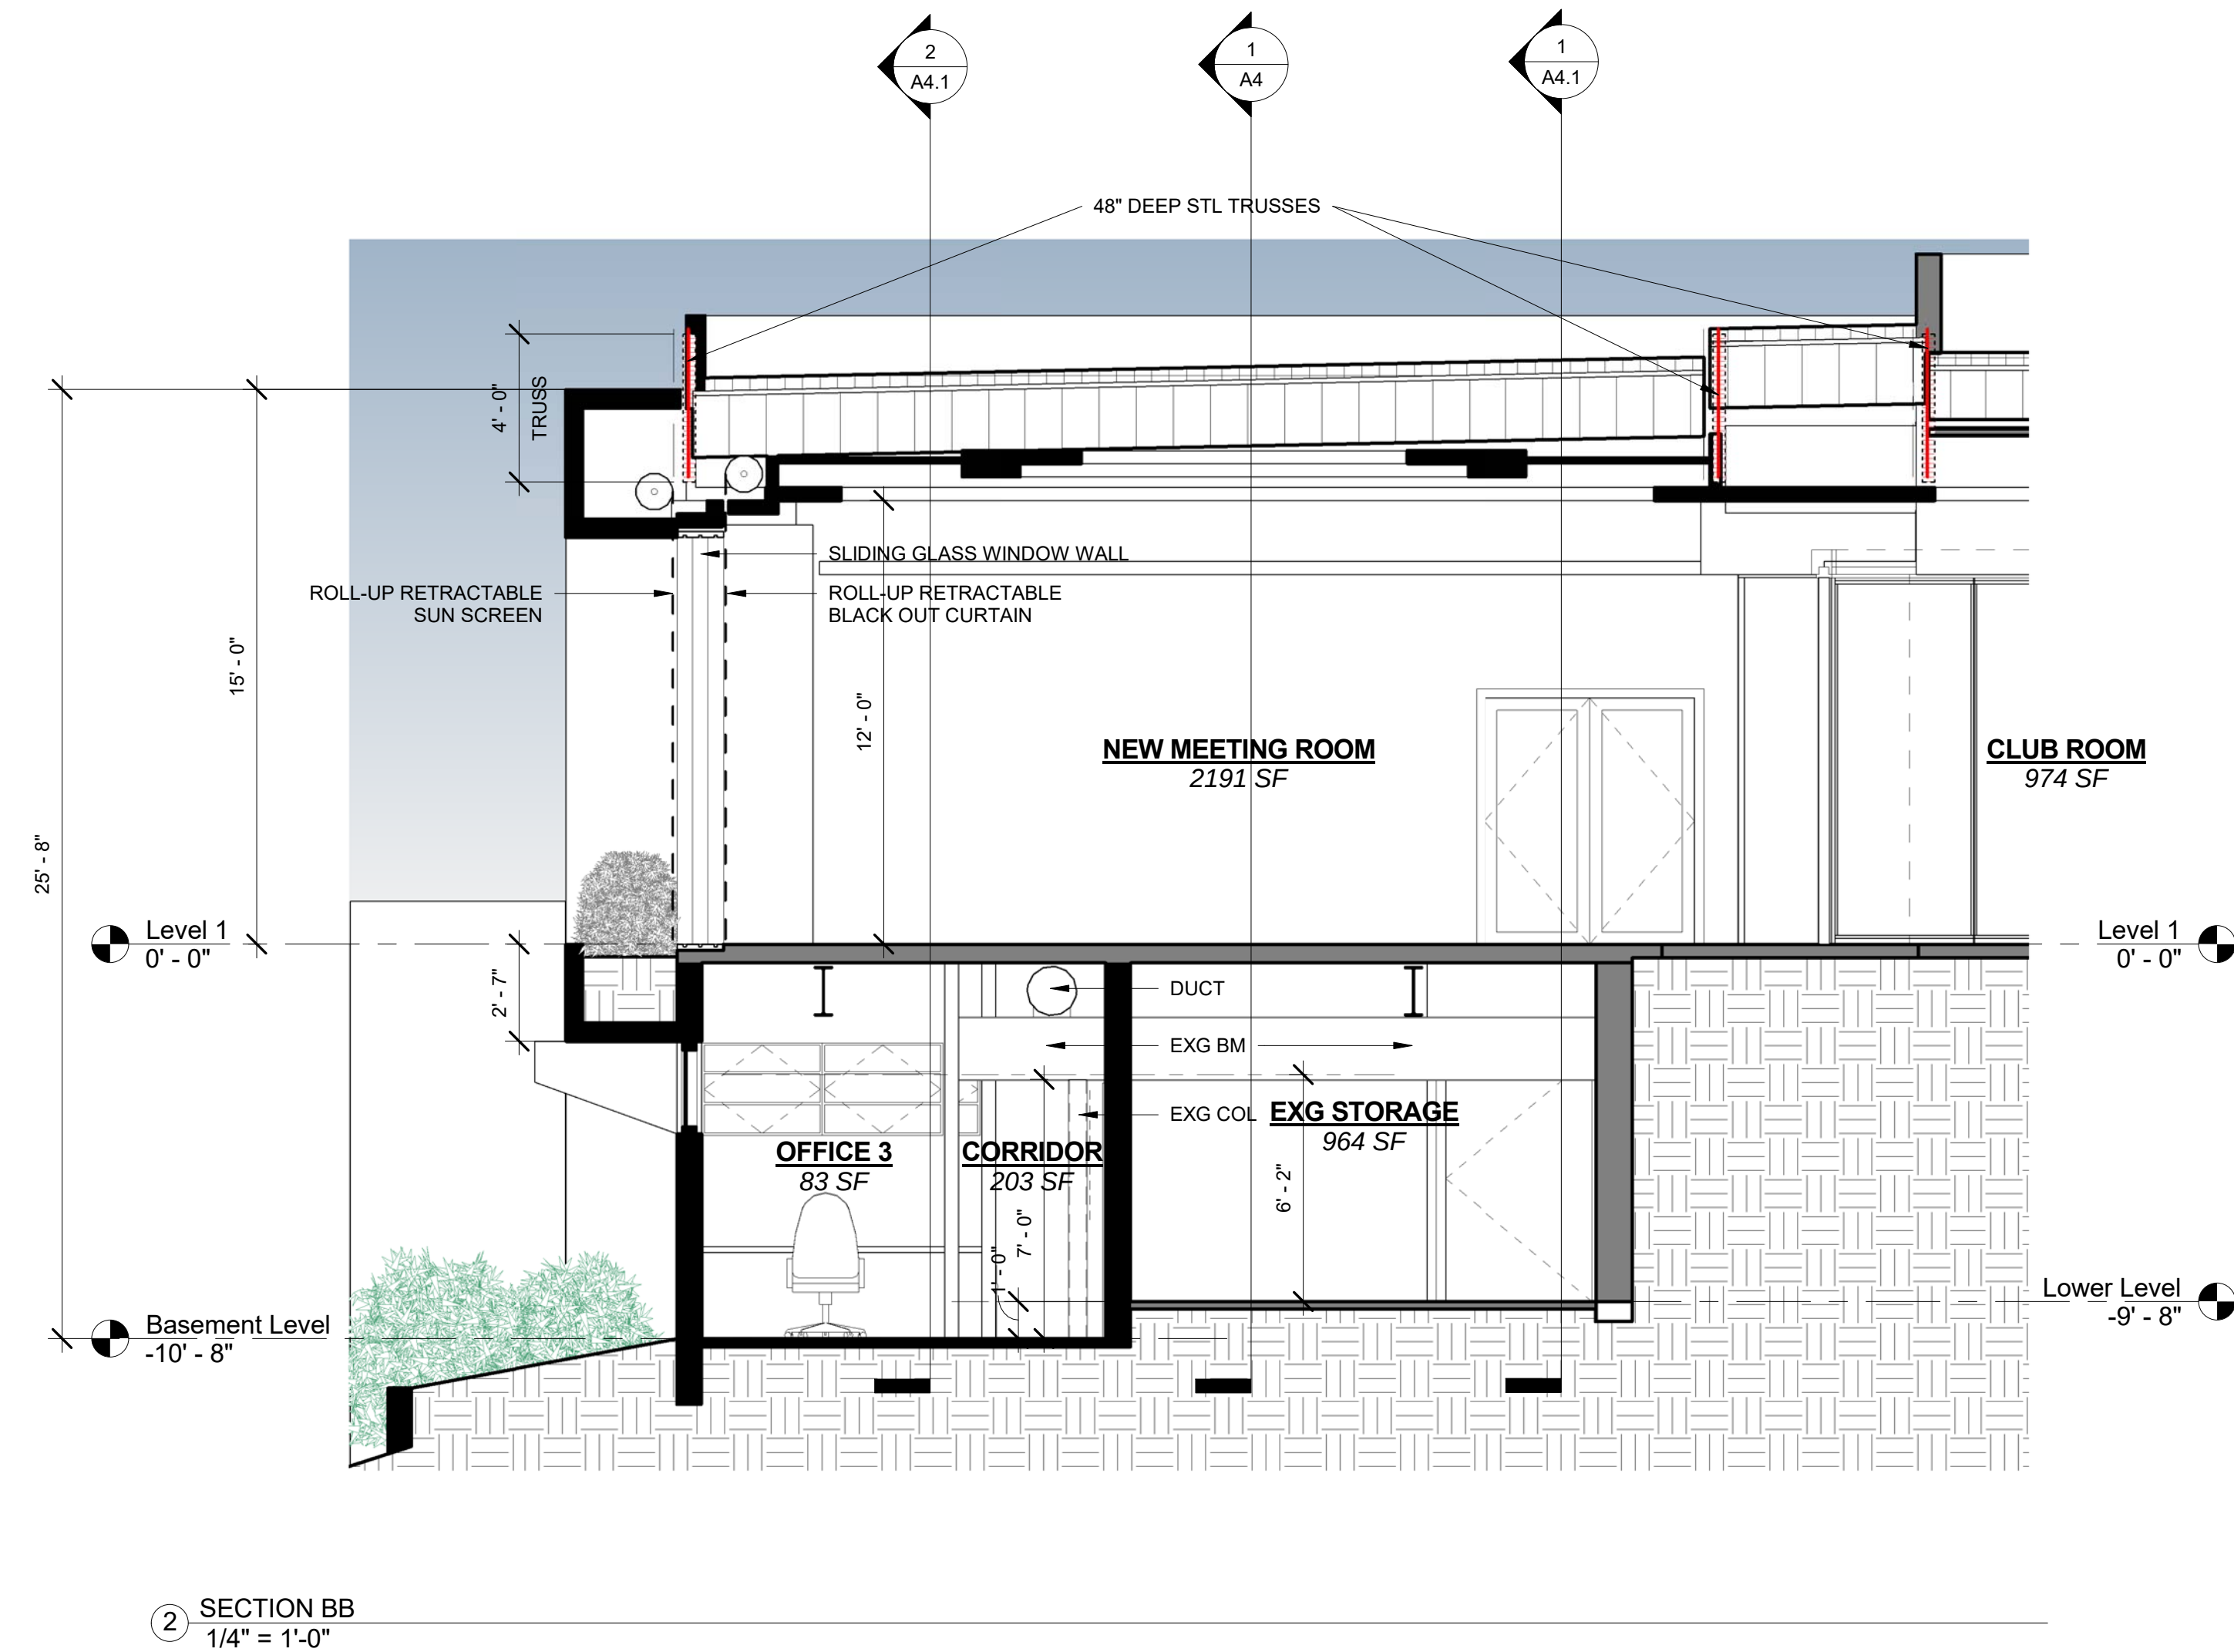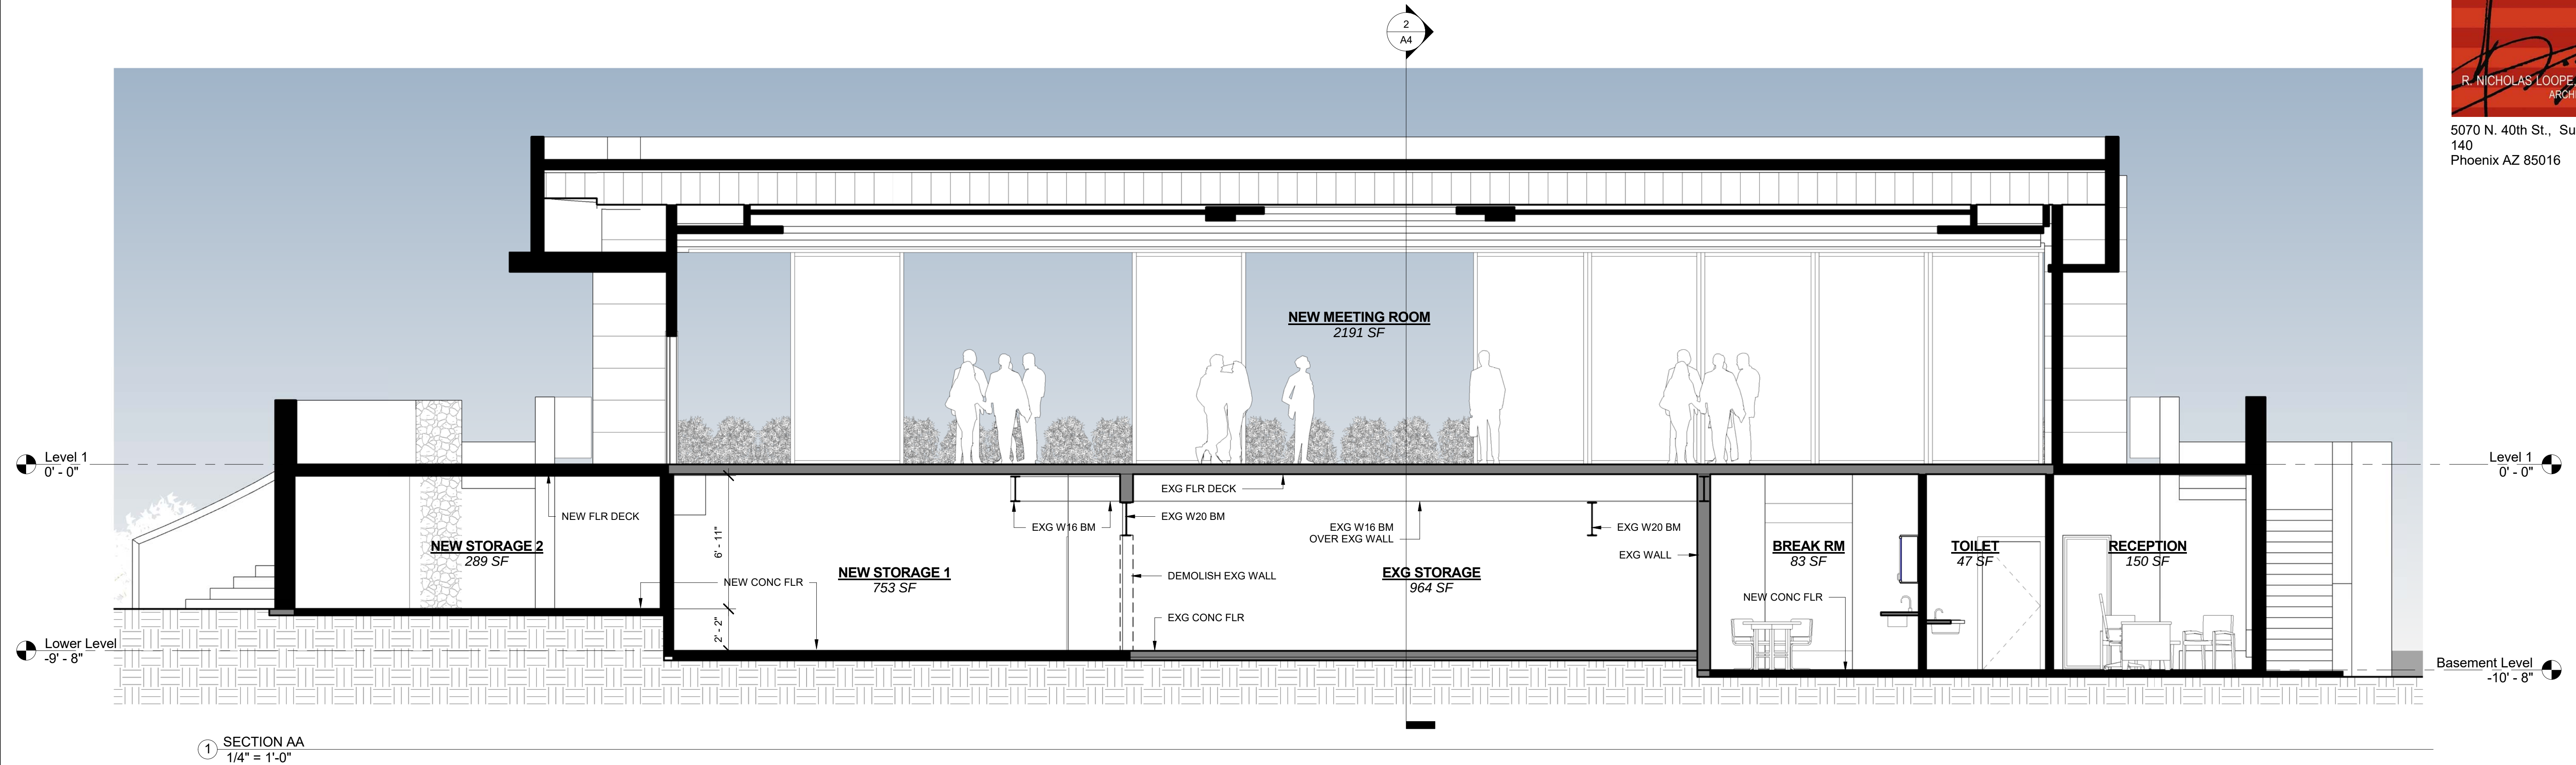


Views Conference Center Expansion
Sanctuary Resort on Camelback Mountain


BUILDING
SECTIONS

Project number	1512
Date	12 January 2017
Scale	1/4" = 1'-0"


A4

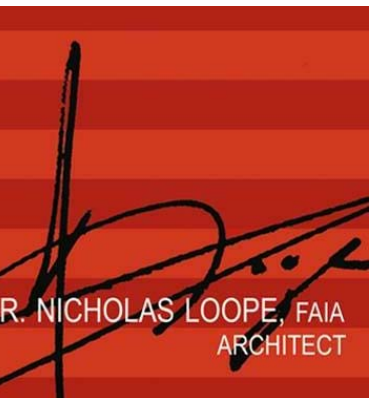

5070 N. 40th St., Suite
140
Phoenix AZ 85016

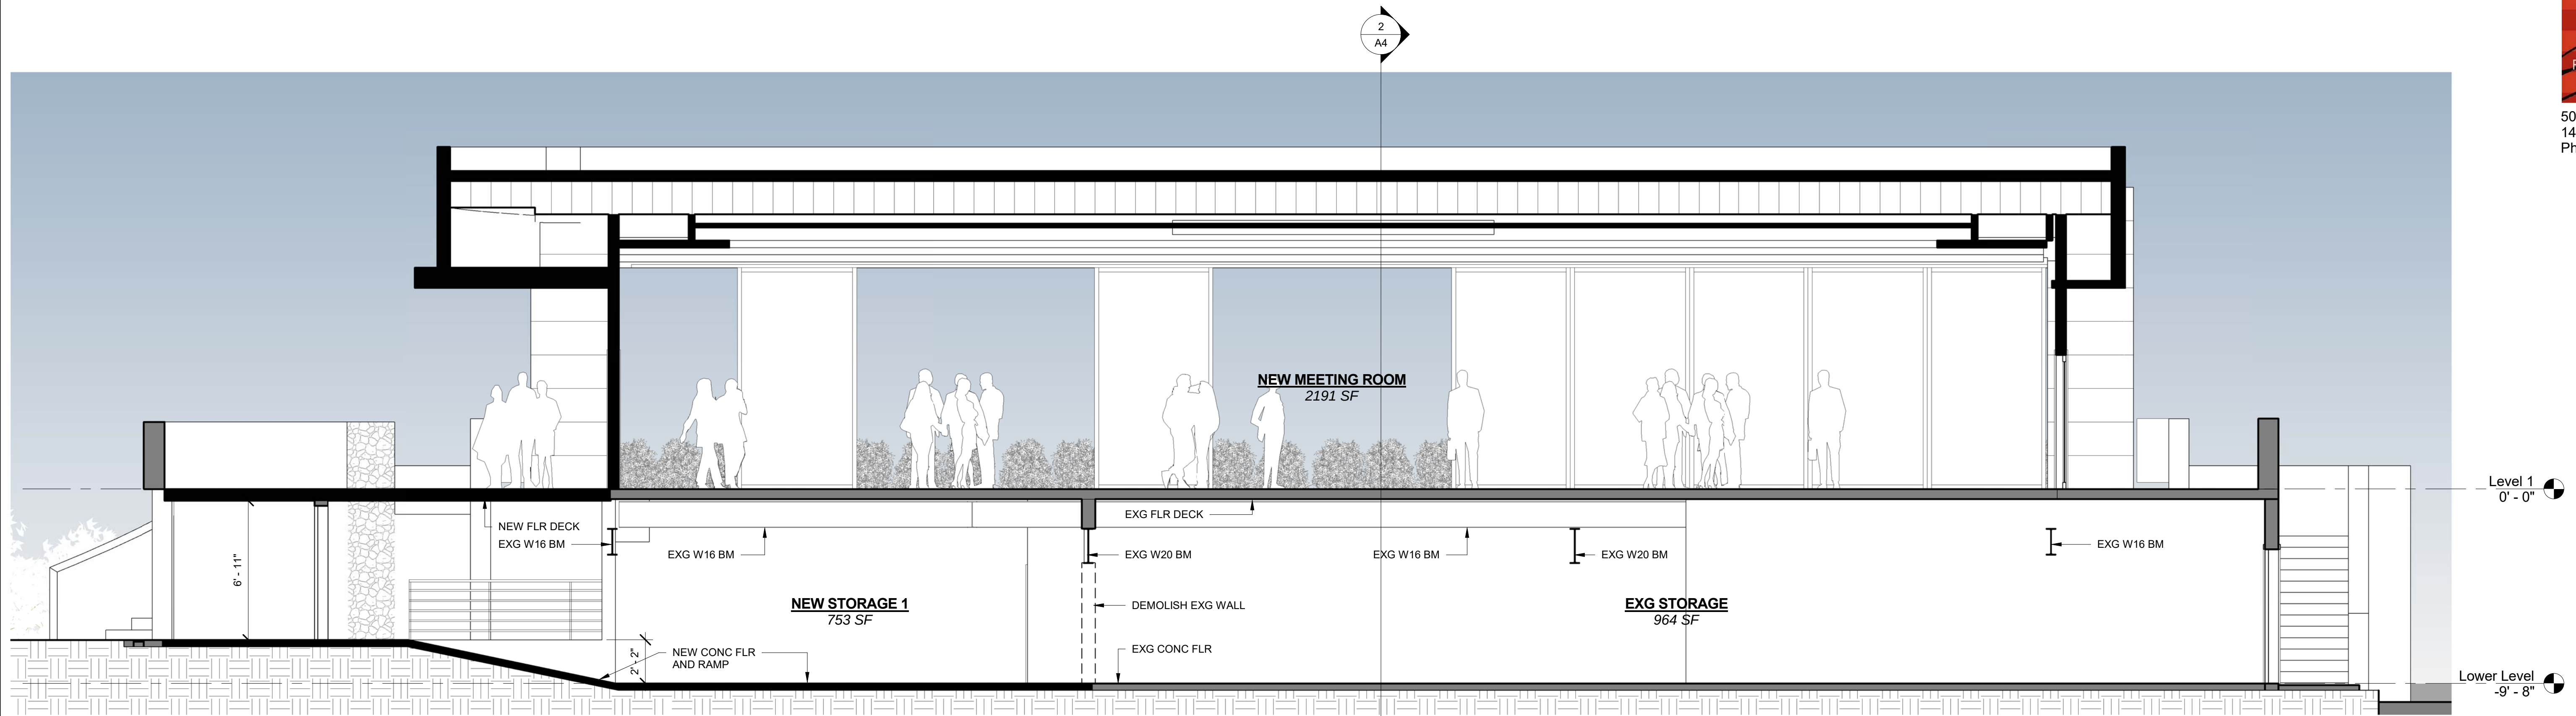

① SECTION CC
1/4" = 1'-0"

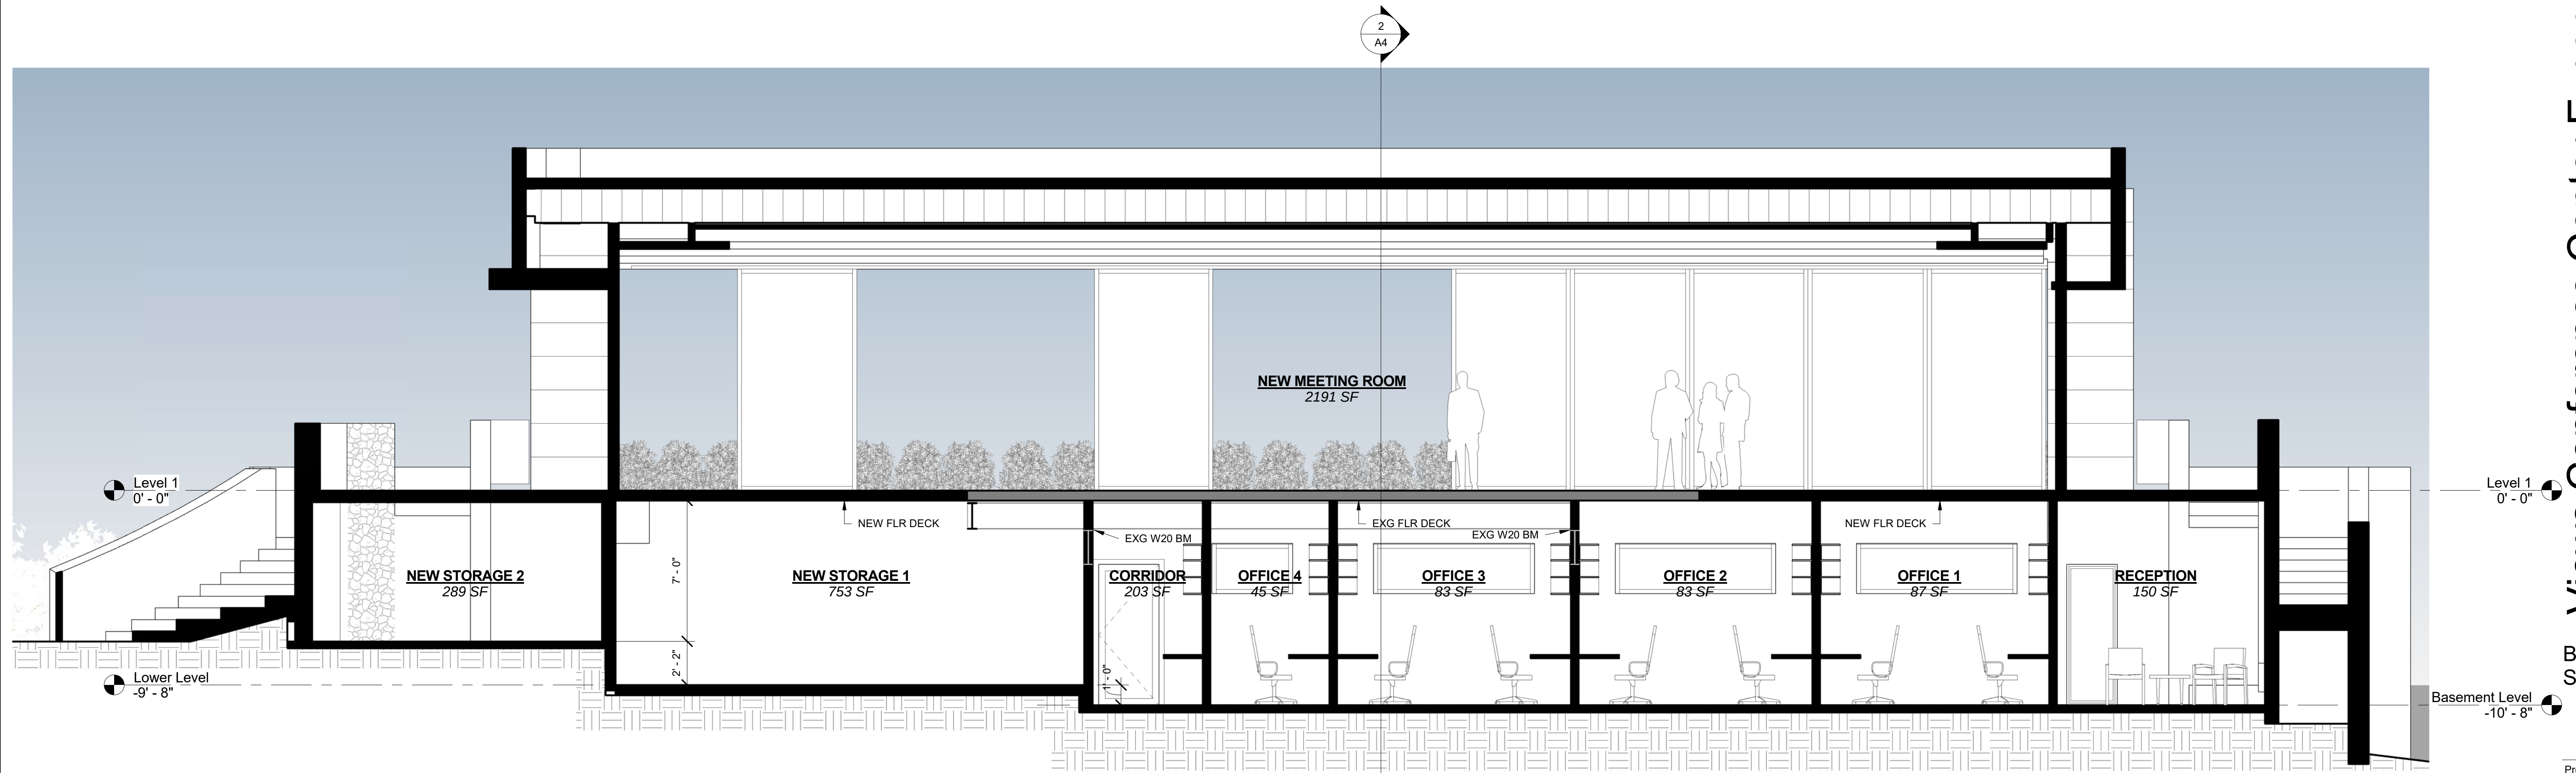


② SECTION DD
1/4" = 1'-0"

Views Conference Center Expansion
Sanctuary Resort on Camelback Mountain




BUILDING SECTIONS

Project number 1512
Date 12 January 2017
Scale 1/4" = 1'-0"

A4.1

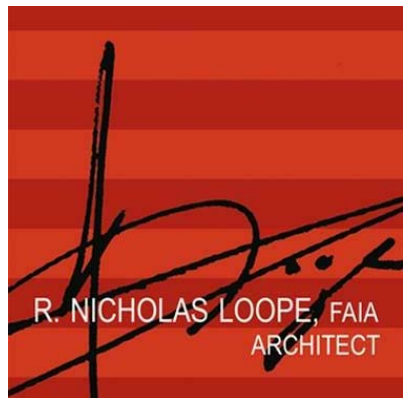

5070 N. 40th St., Suite
140
Phoenix AZ 85016

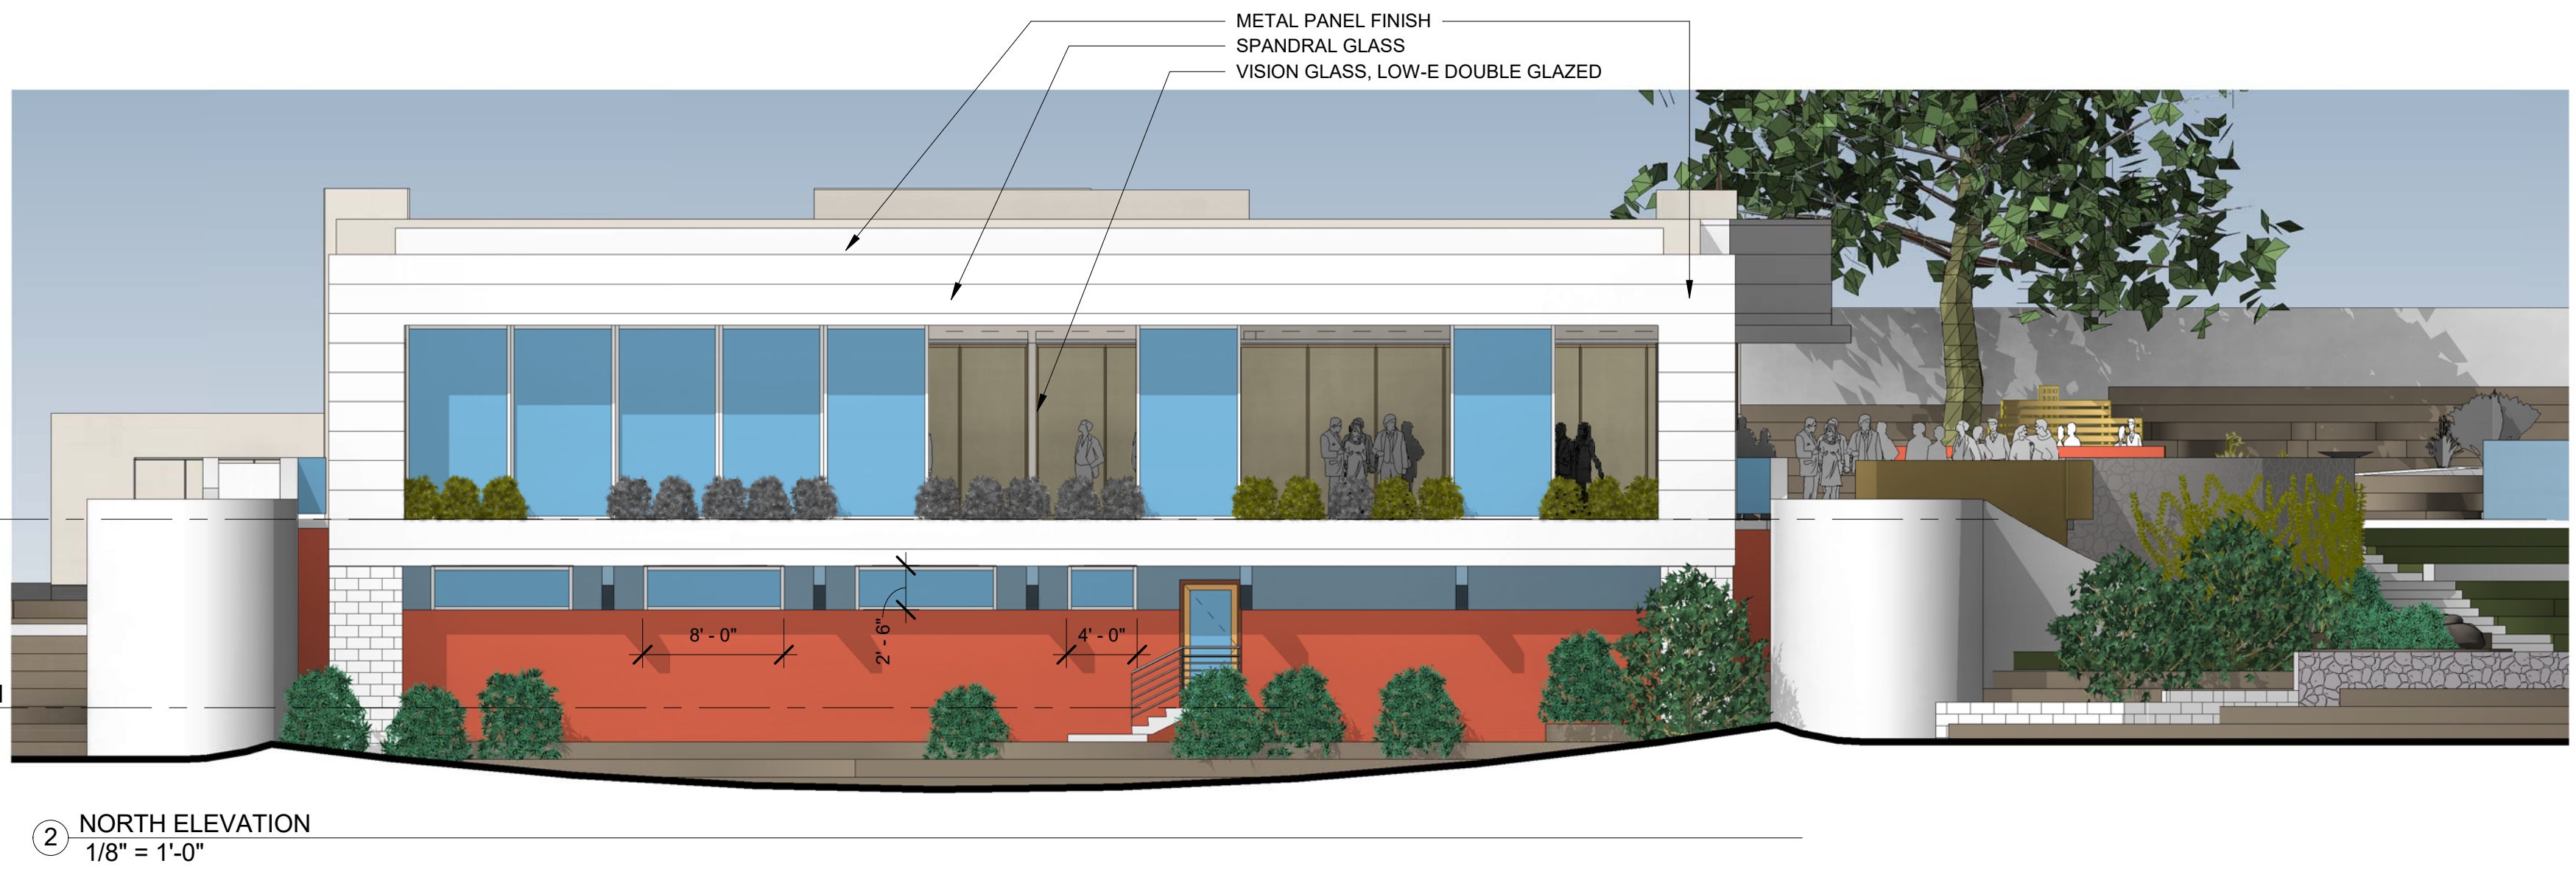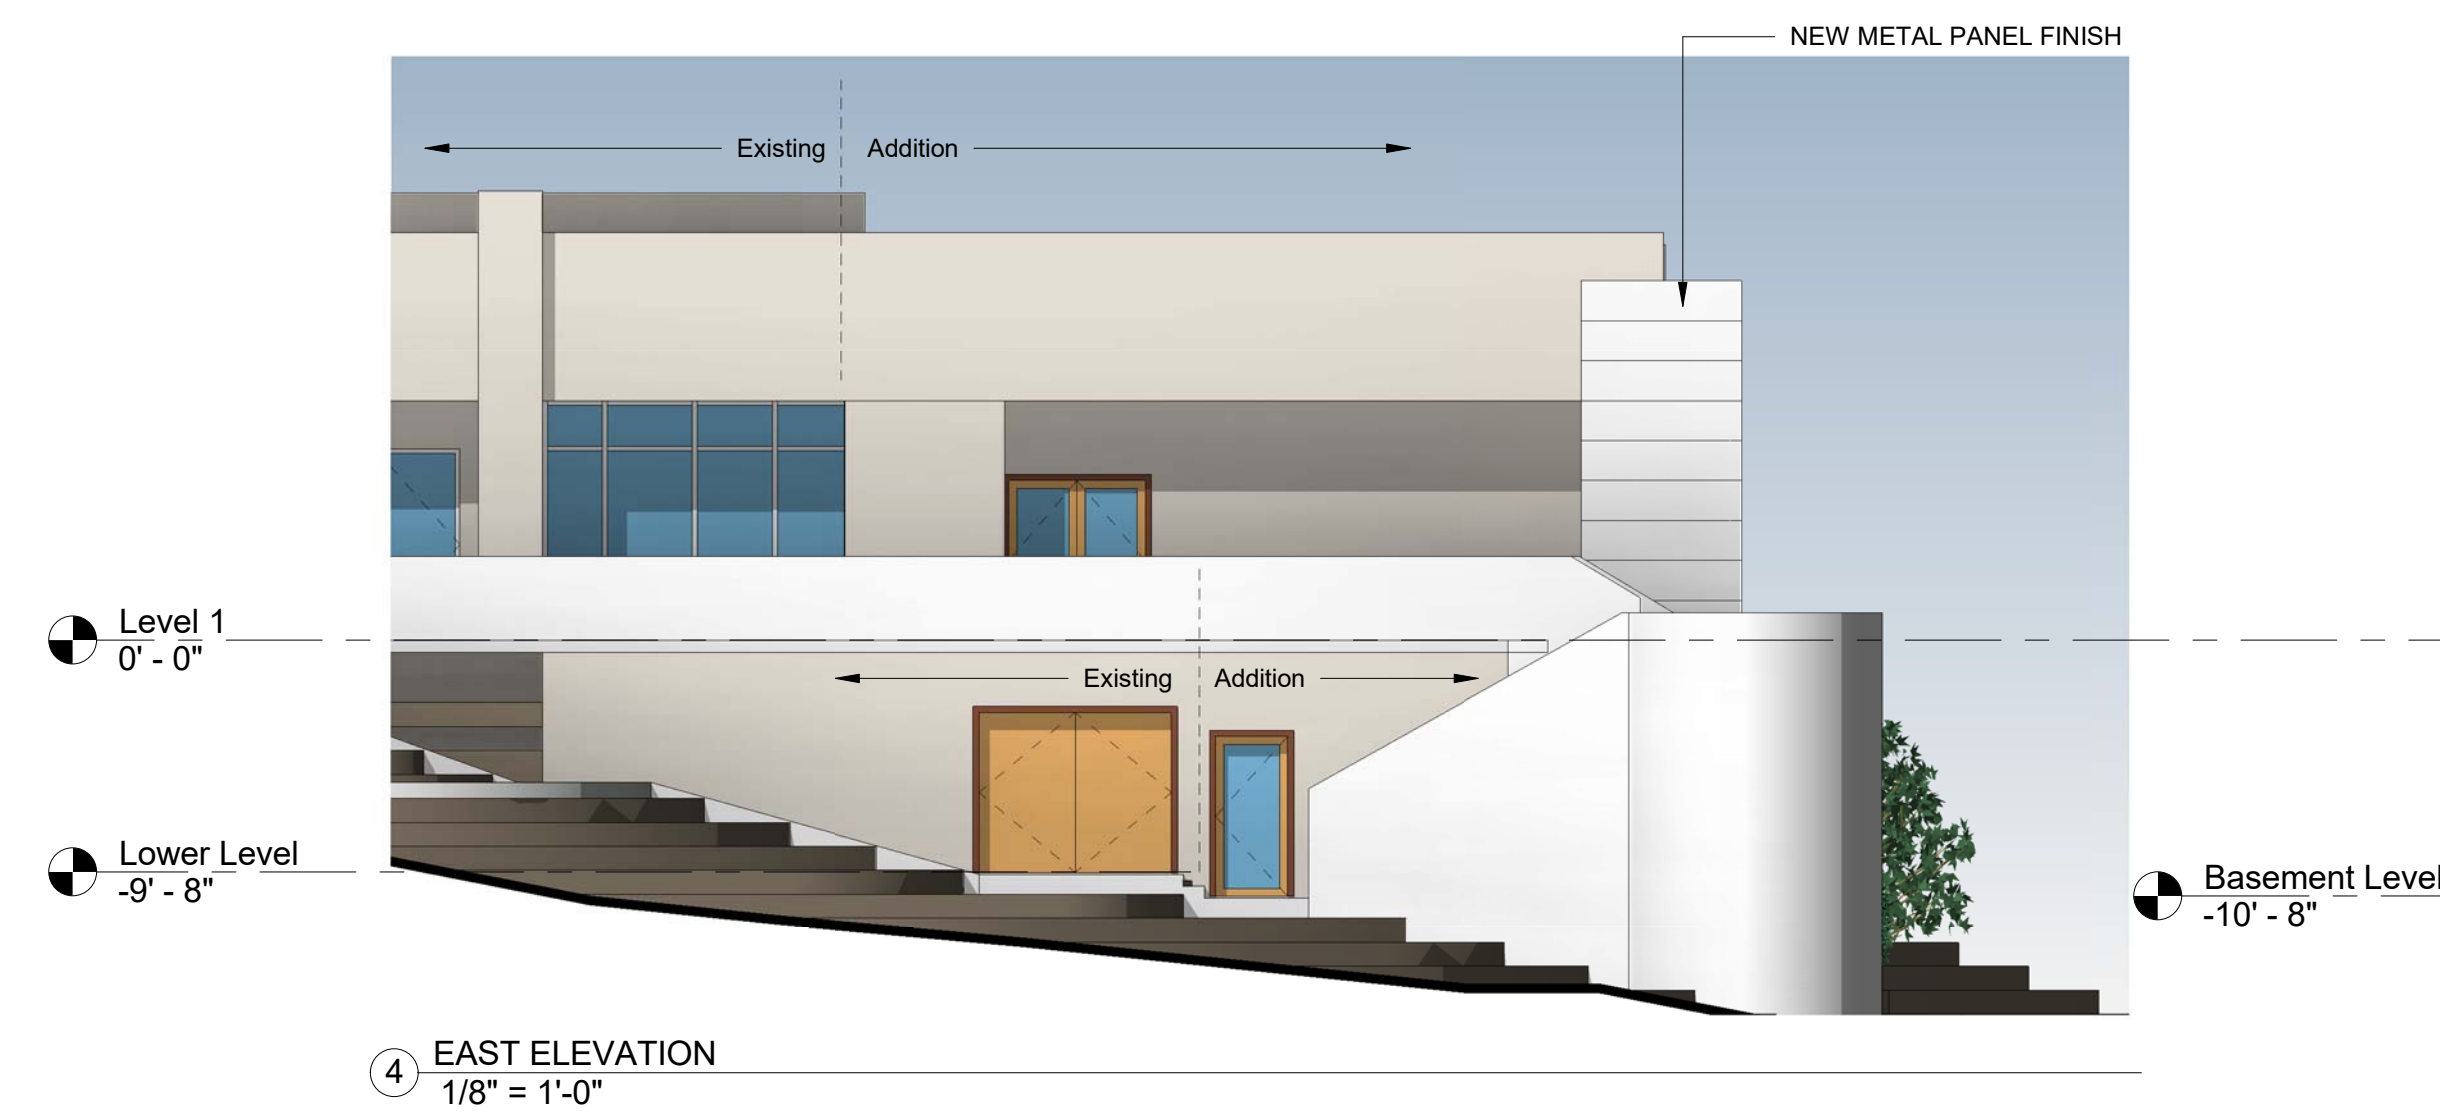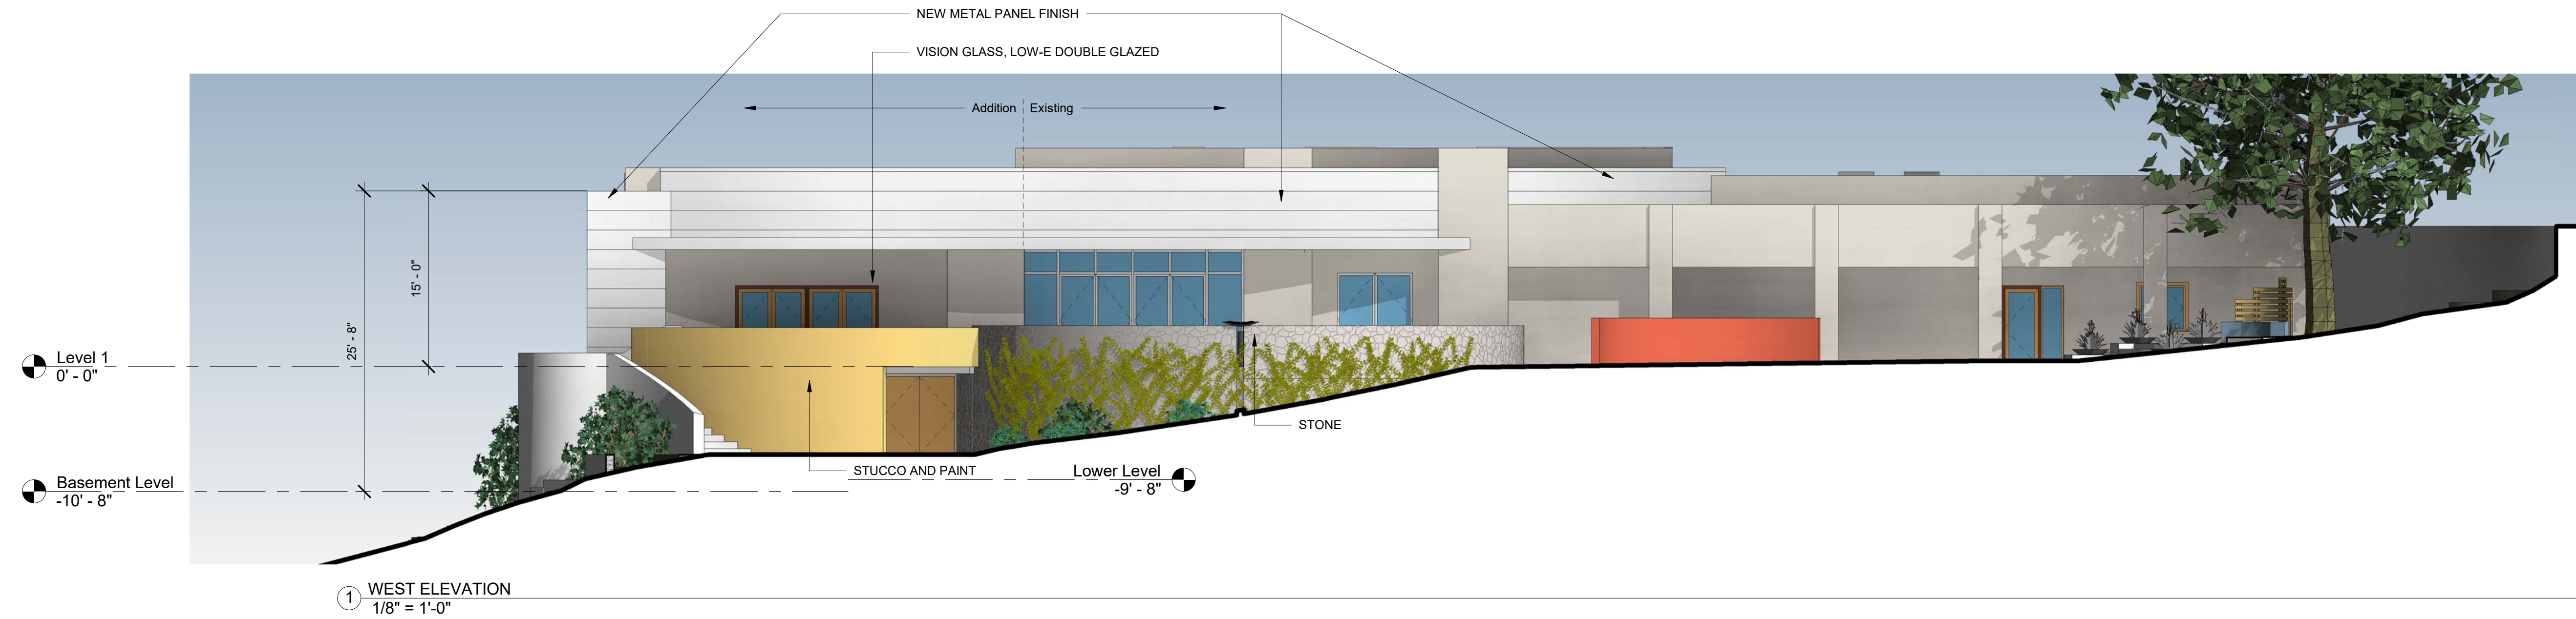


Views Conference Center Expansion

Sanctuary Resort on Camelback Mountain

EXTERIOR
ELEVATIONS

Project number	1512
Date	12 January 2017
Scale	1/8" = 1'-0"

A5

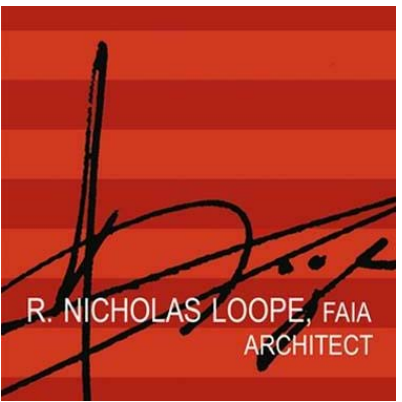

5070 N. 40th St., Suite
140
Phoenix AZ 85016




Views Conference Center Expansion

Sanctuary Resort on Camelback Mountain

PERSPECTIVE
VIEWS

Project number	1512
Date	12 January 2017
Scale	

V1

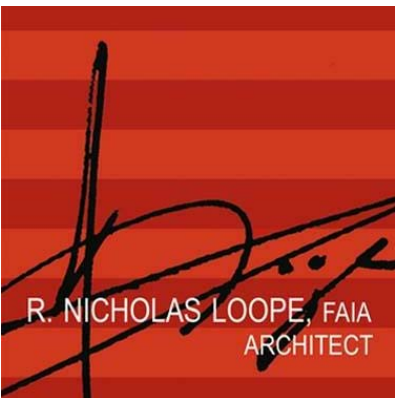

5070 N. 40th St., Suite
140
Phoenix AZ 85016



Views Conference Center Expansion

Sanctuary Resort on Camelback Mountain


AXONOMETRIC
BIRDSEYE VIEW

Project number 1512
Date 12 January 2017
Scale

V2


1/13/2017 9:37:42 AM

1 BIRDSEYE AXONOMETRIC from NW

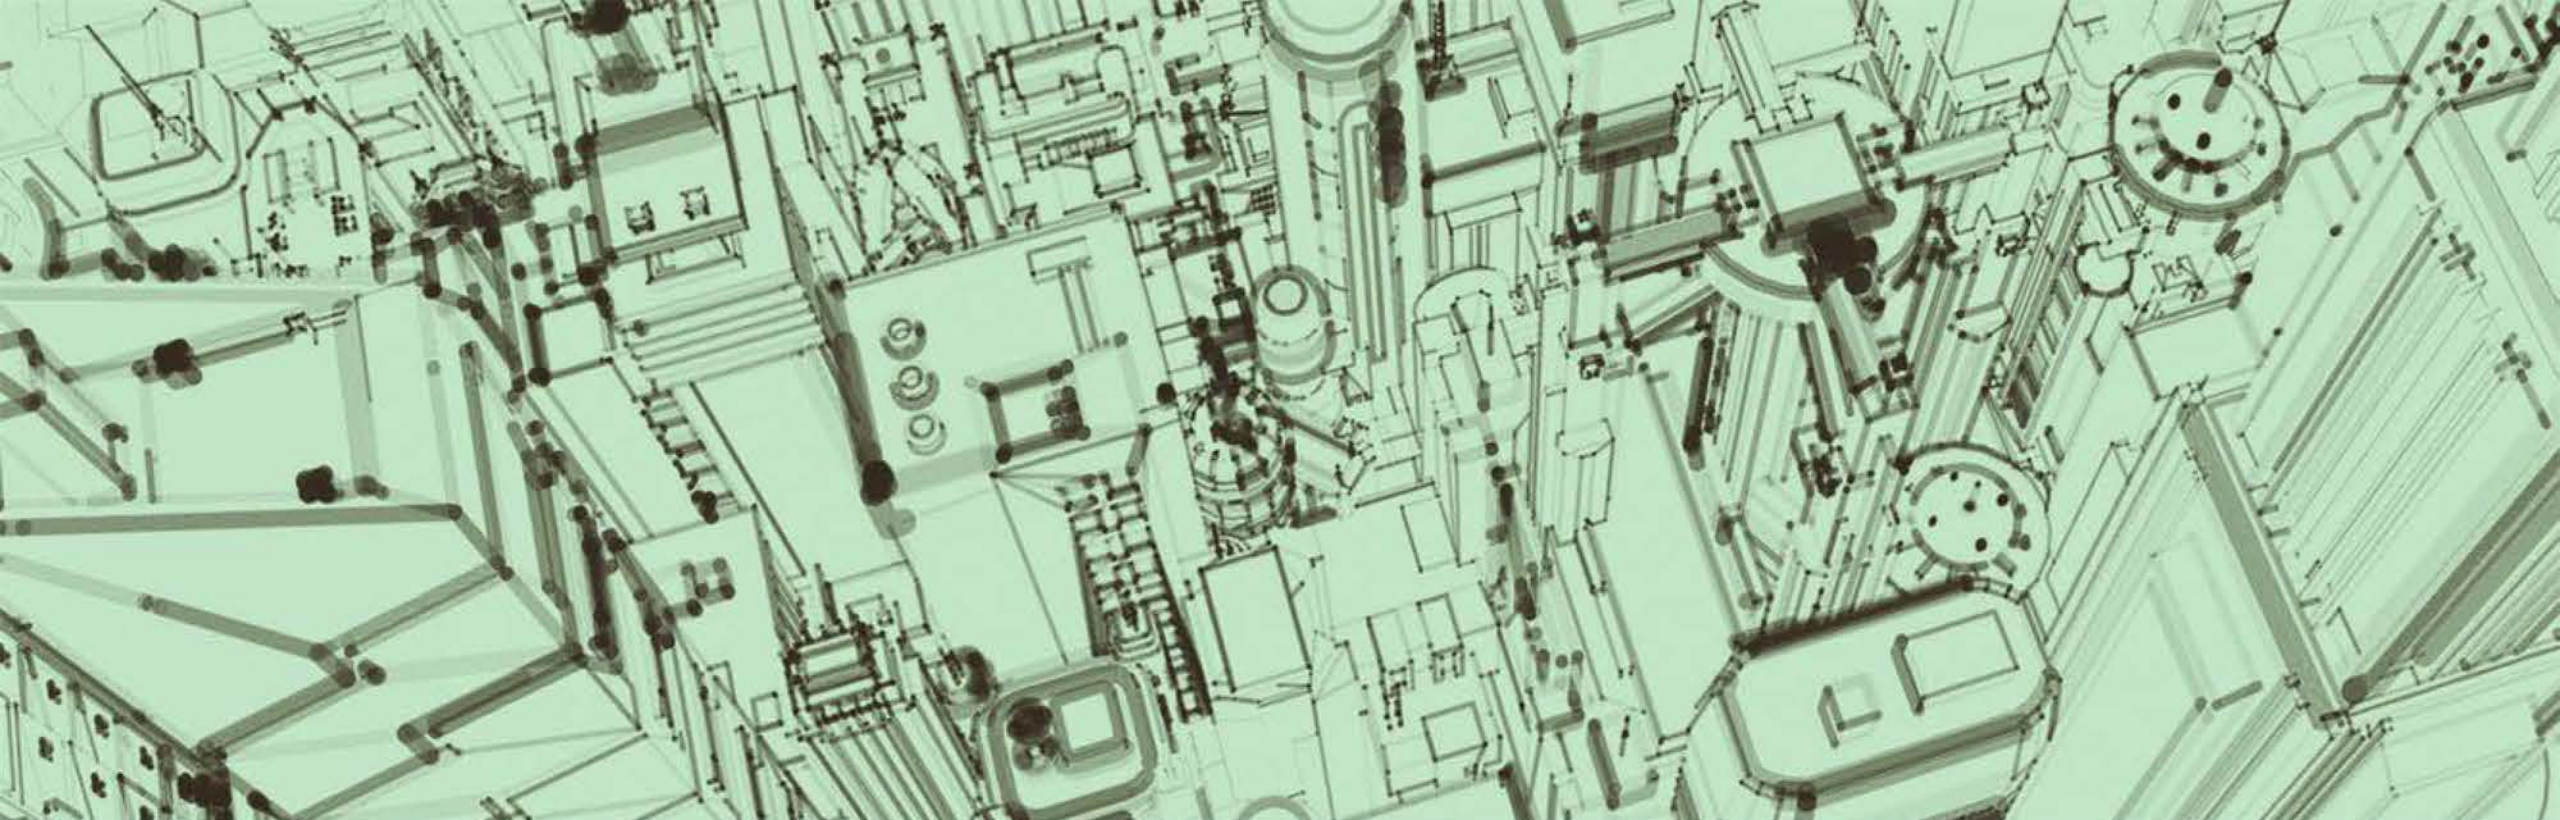


HL Design Build, LLC

Architecture | Interior Design | Construction | Development Services

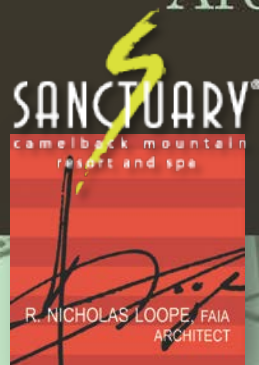

SANCTUARY RESORT ON CAMELBACK MOUNTAIN
THE VIEWS CONFERENCE CENTER EXPANSION





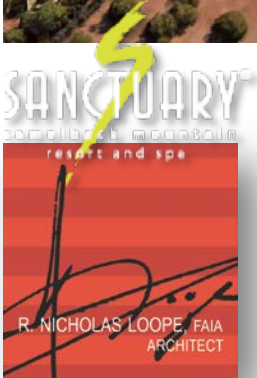


SANCTUARY RESORT ON CAMELBACK MOUNTAIN



THE VIEWS CONFERENCE CENTER EXPANSION

Sanctuary Context Plan

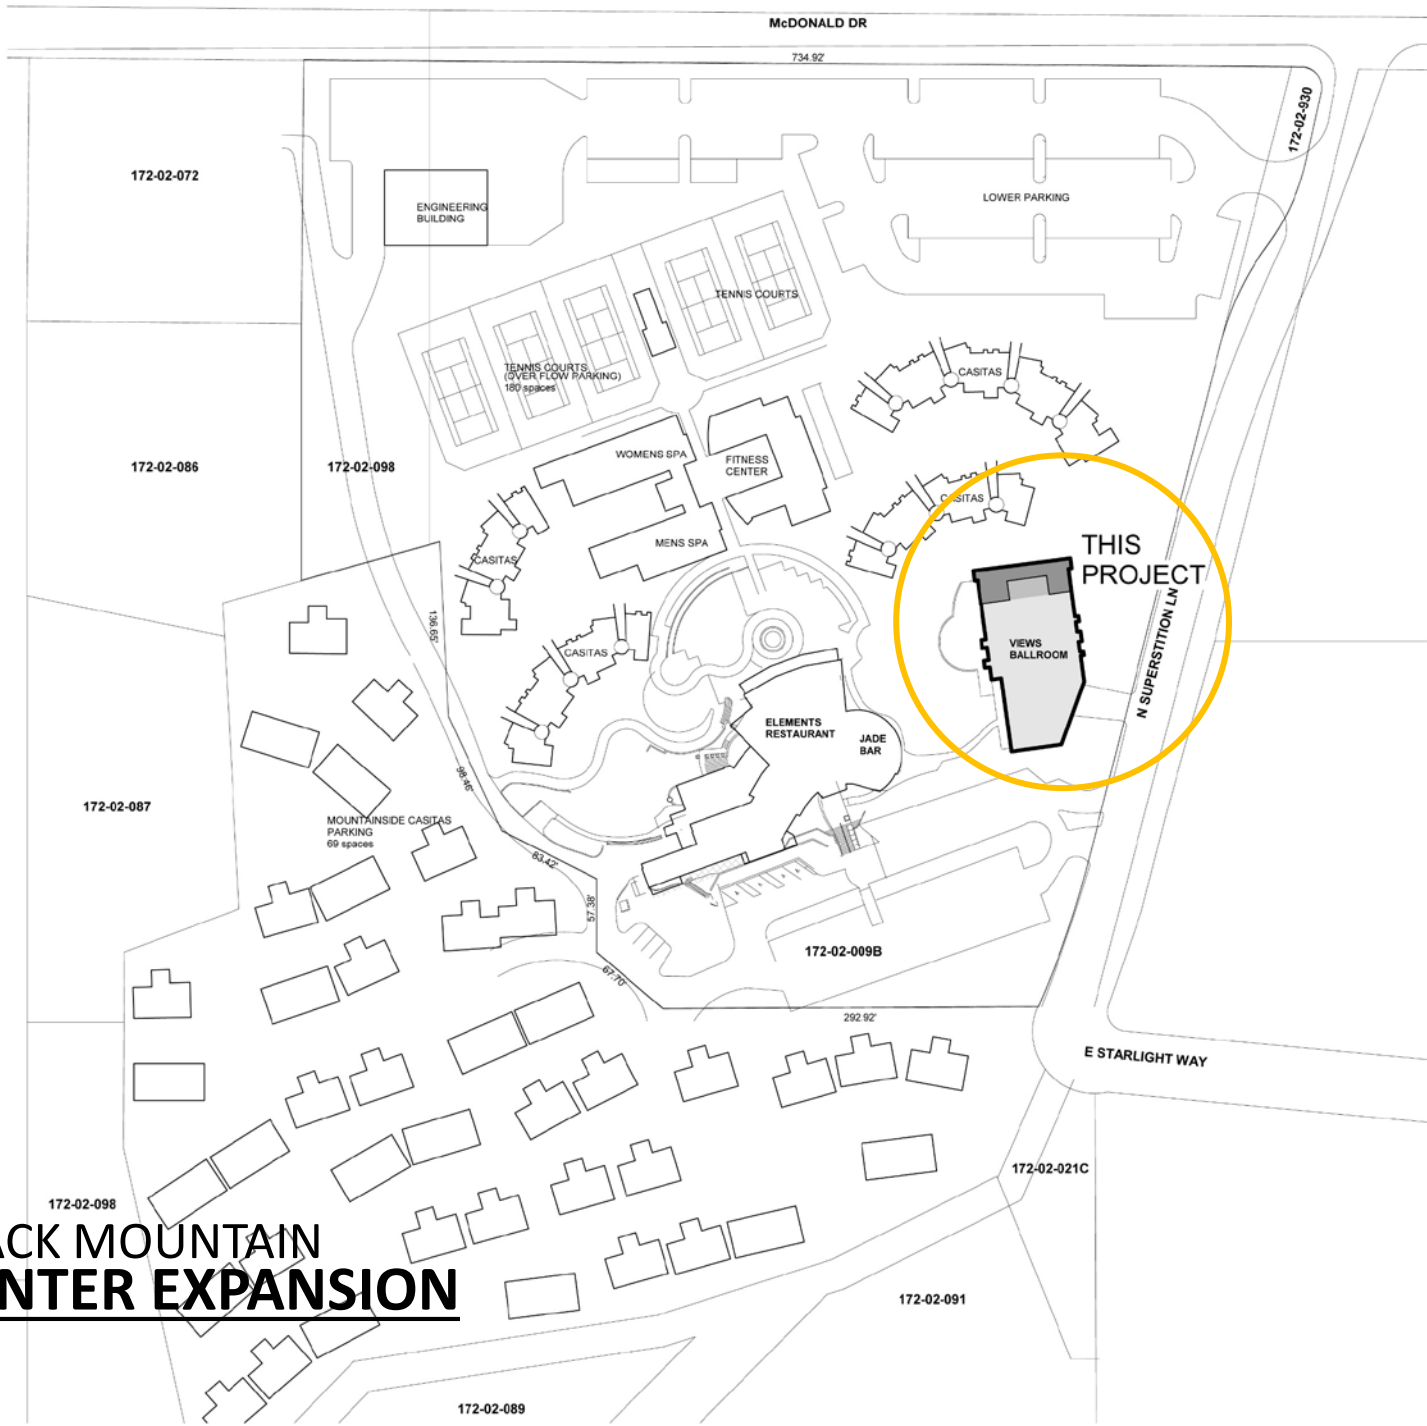

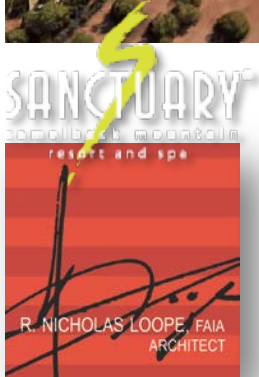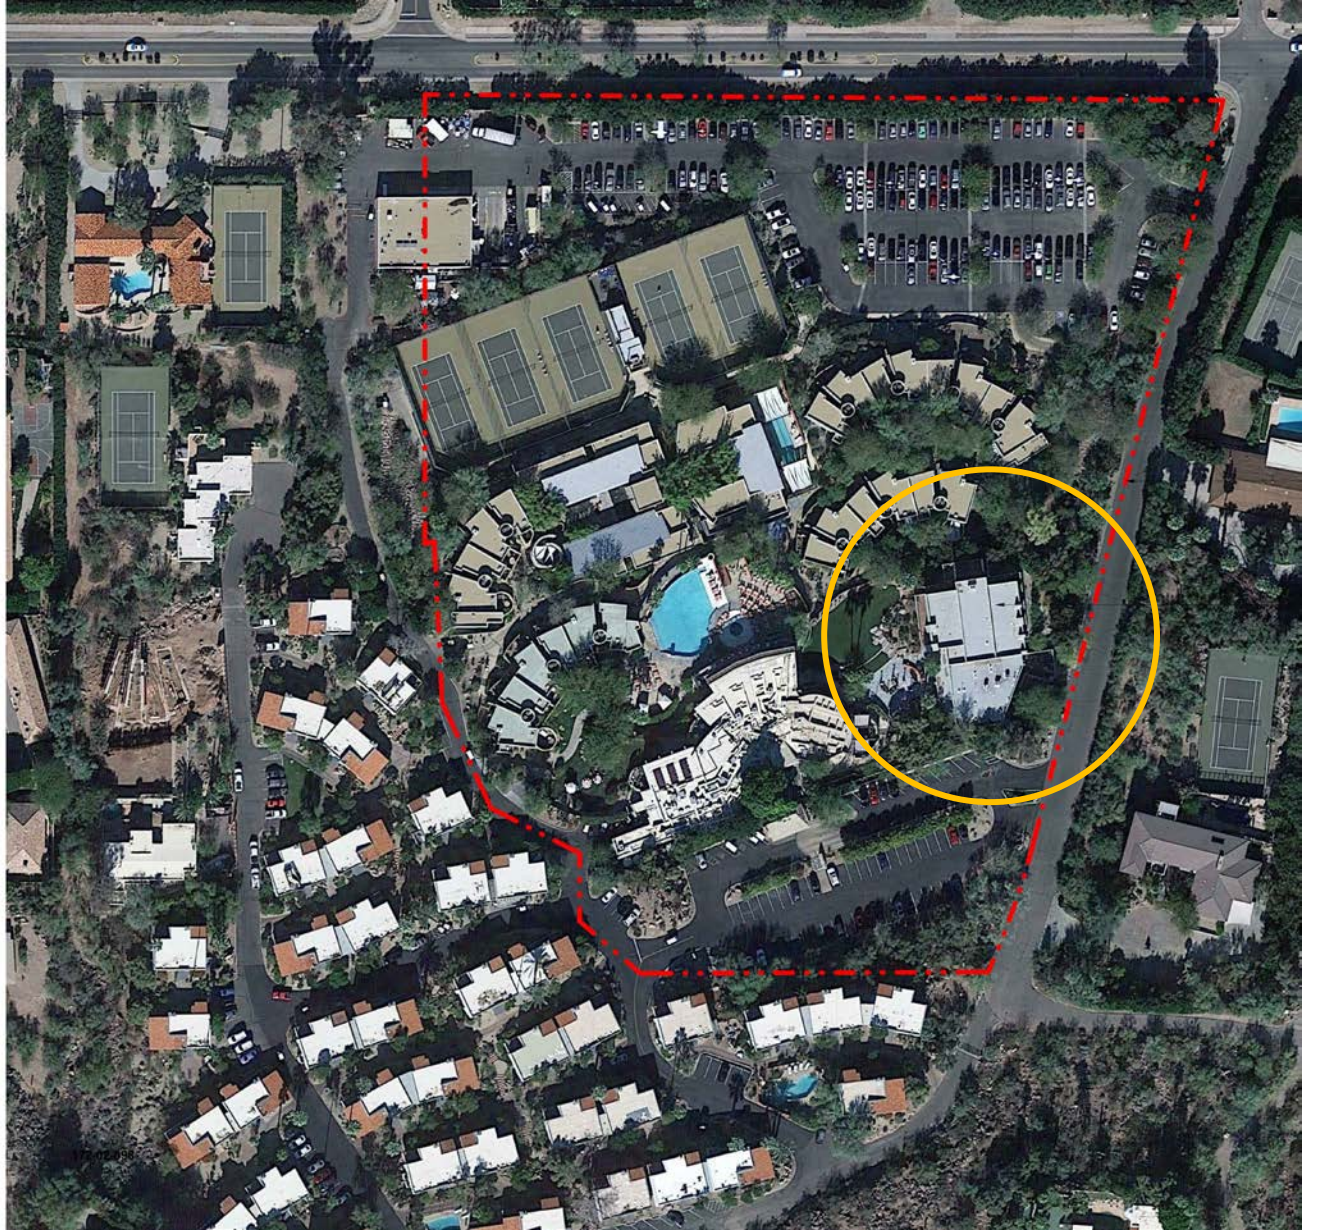


SANCTUARY RESORT ON CAMELBACK MOUNTAIN
THE VIEWS CONFERENCE CENTER EXPANSION
Sanctuary Context Plan

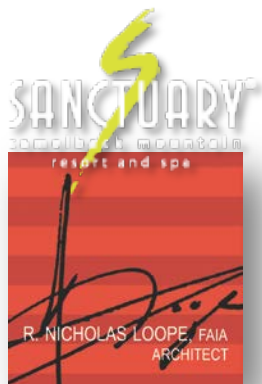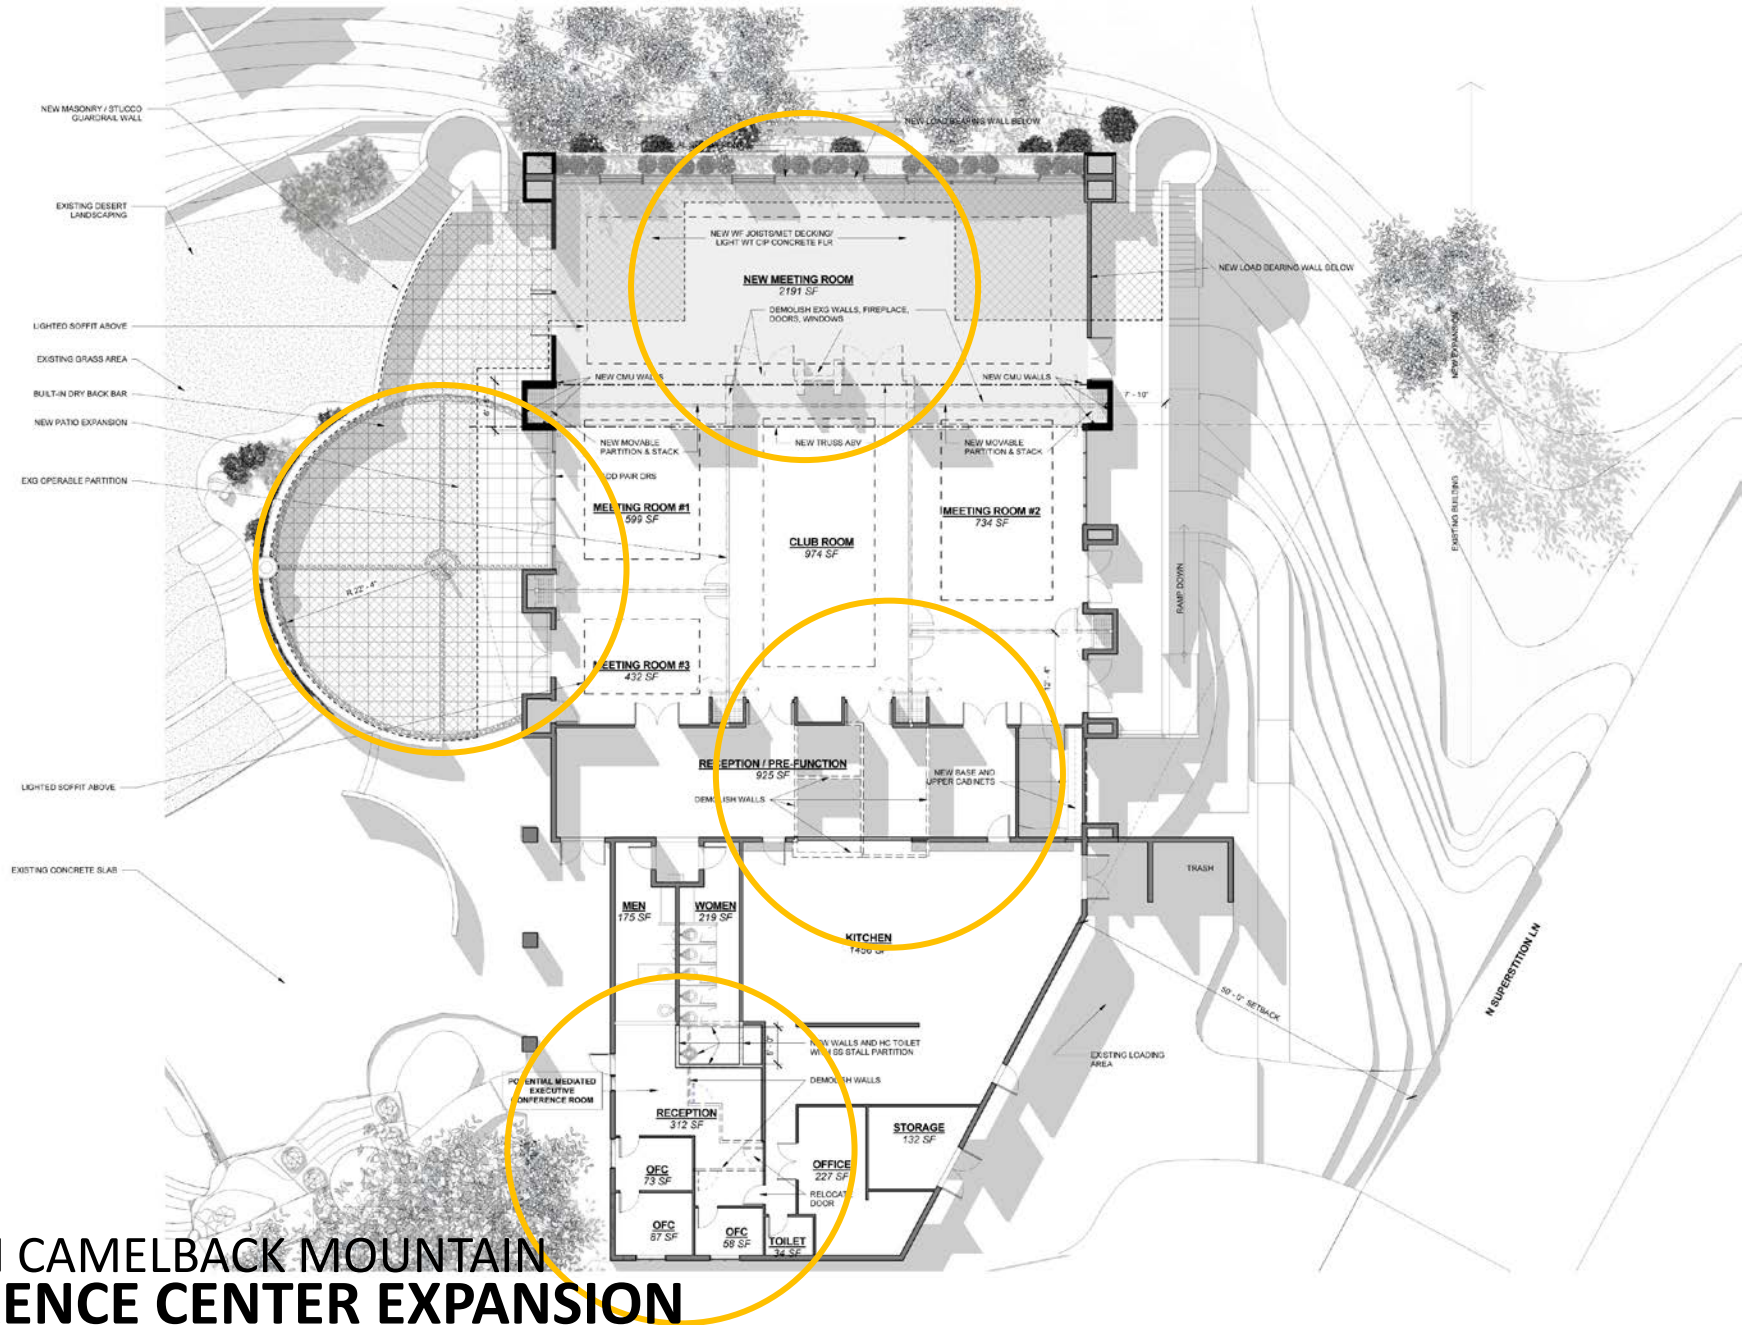


SANCTUARY RESORT ON CAMELBACK MOUNTAIN

THE VIEWS CONFERENCE CENTER EXPANSION

The Views Floor Plan

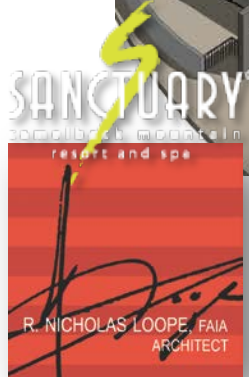


SANCTUARY RESORT ON CAMELBACK MOUNTAIN
THE VIEWS CONFERENCE CENTER EXPANSION
Birdseye Axonometric

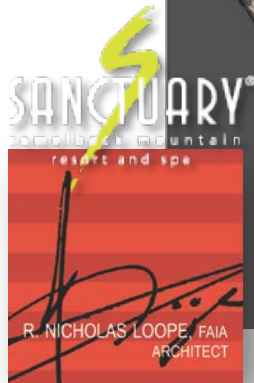



SANCTUARY RESORT ON CAMELBACK MOUNTAIN
THE VIEWS CONFERENCE CENTER EXPANSION
Birdseye Axonometric




SANCTUARY RESORT ON CAMELBACK MOUNTAIN
THE VIEWS CONFERENCE CENTER EXPANSION
Perspective View from Northwest

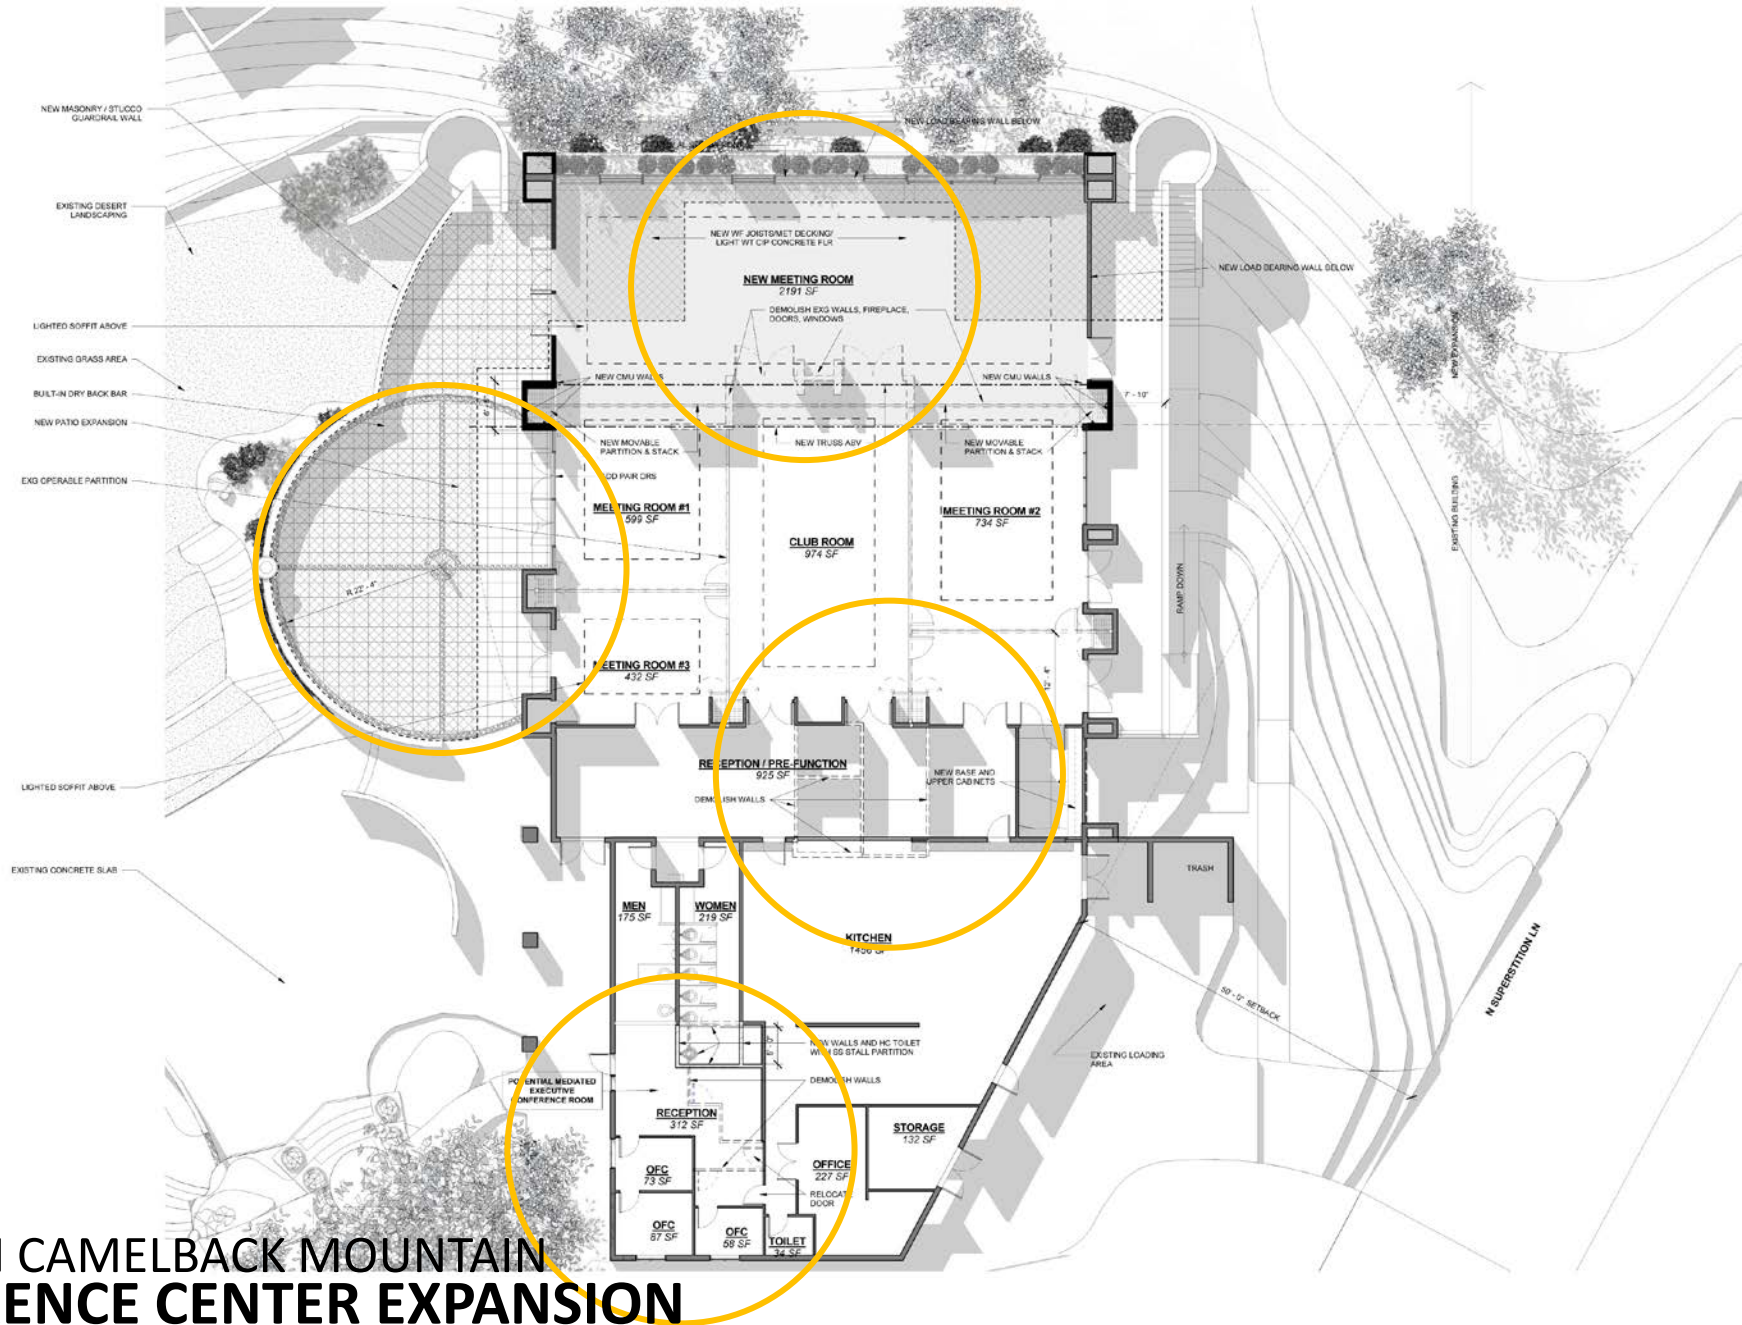




The Views Floor Plan

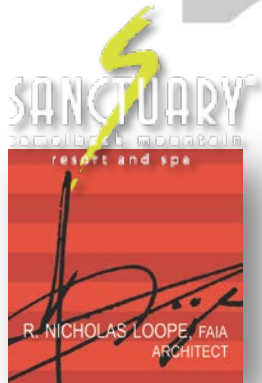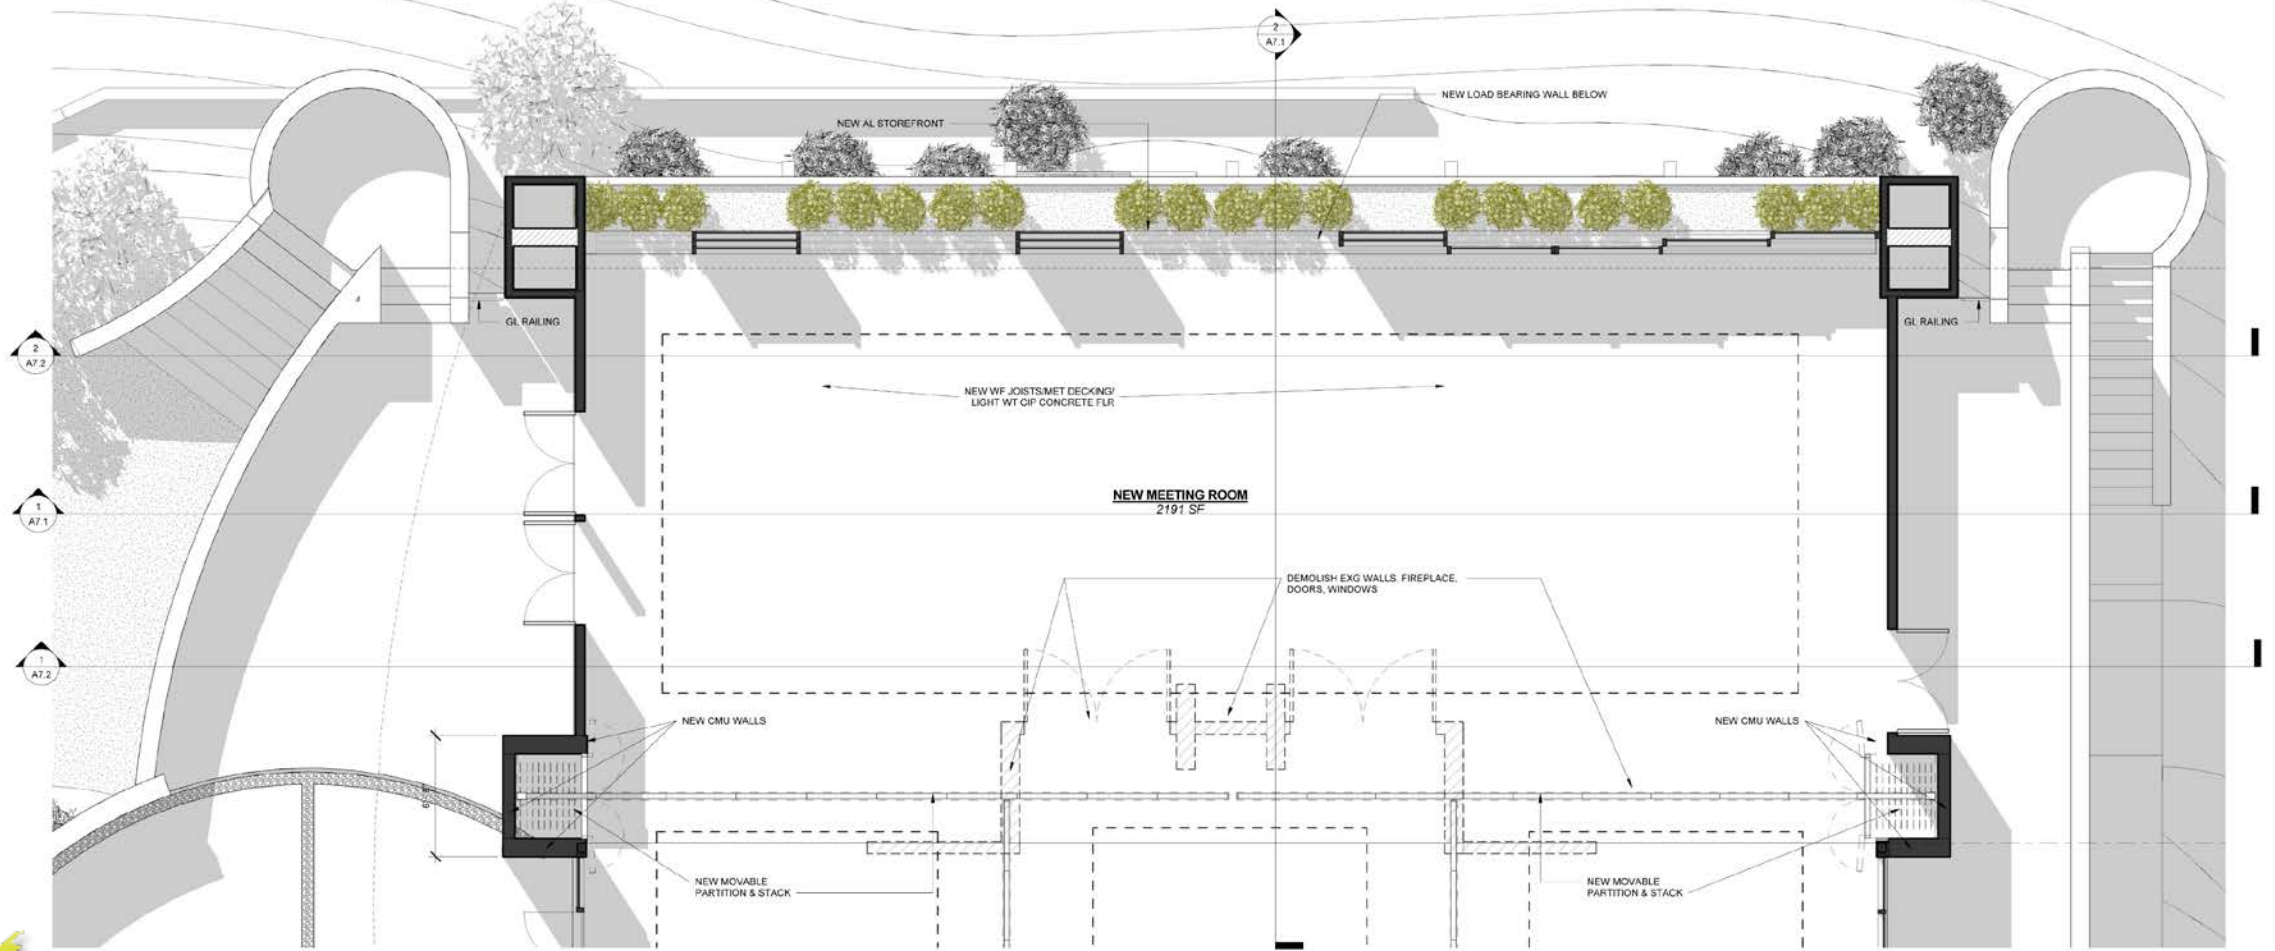



SANCTUARY RESORT ON CAMELBACK MOUNTAIN **THE VIEWS CONFERENCE CENTER EXPANSION** Expansion Floor Plan

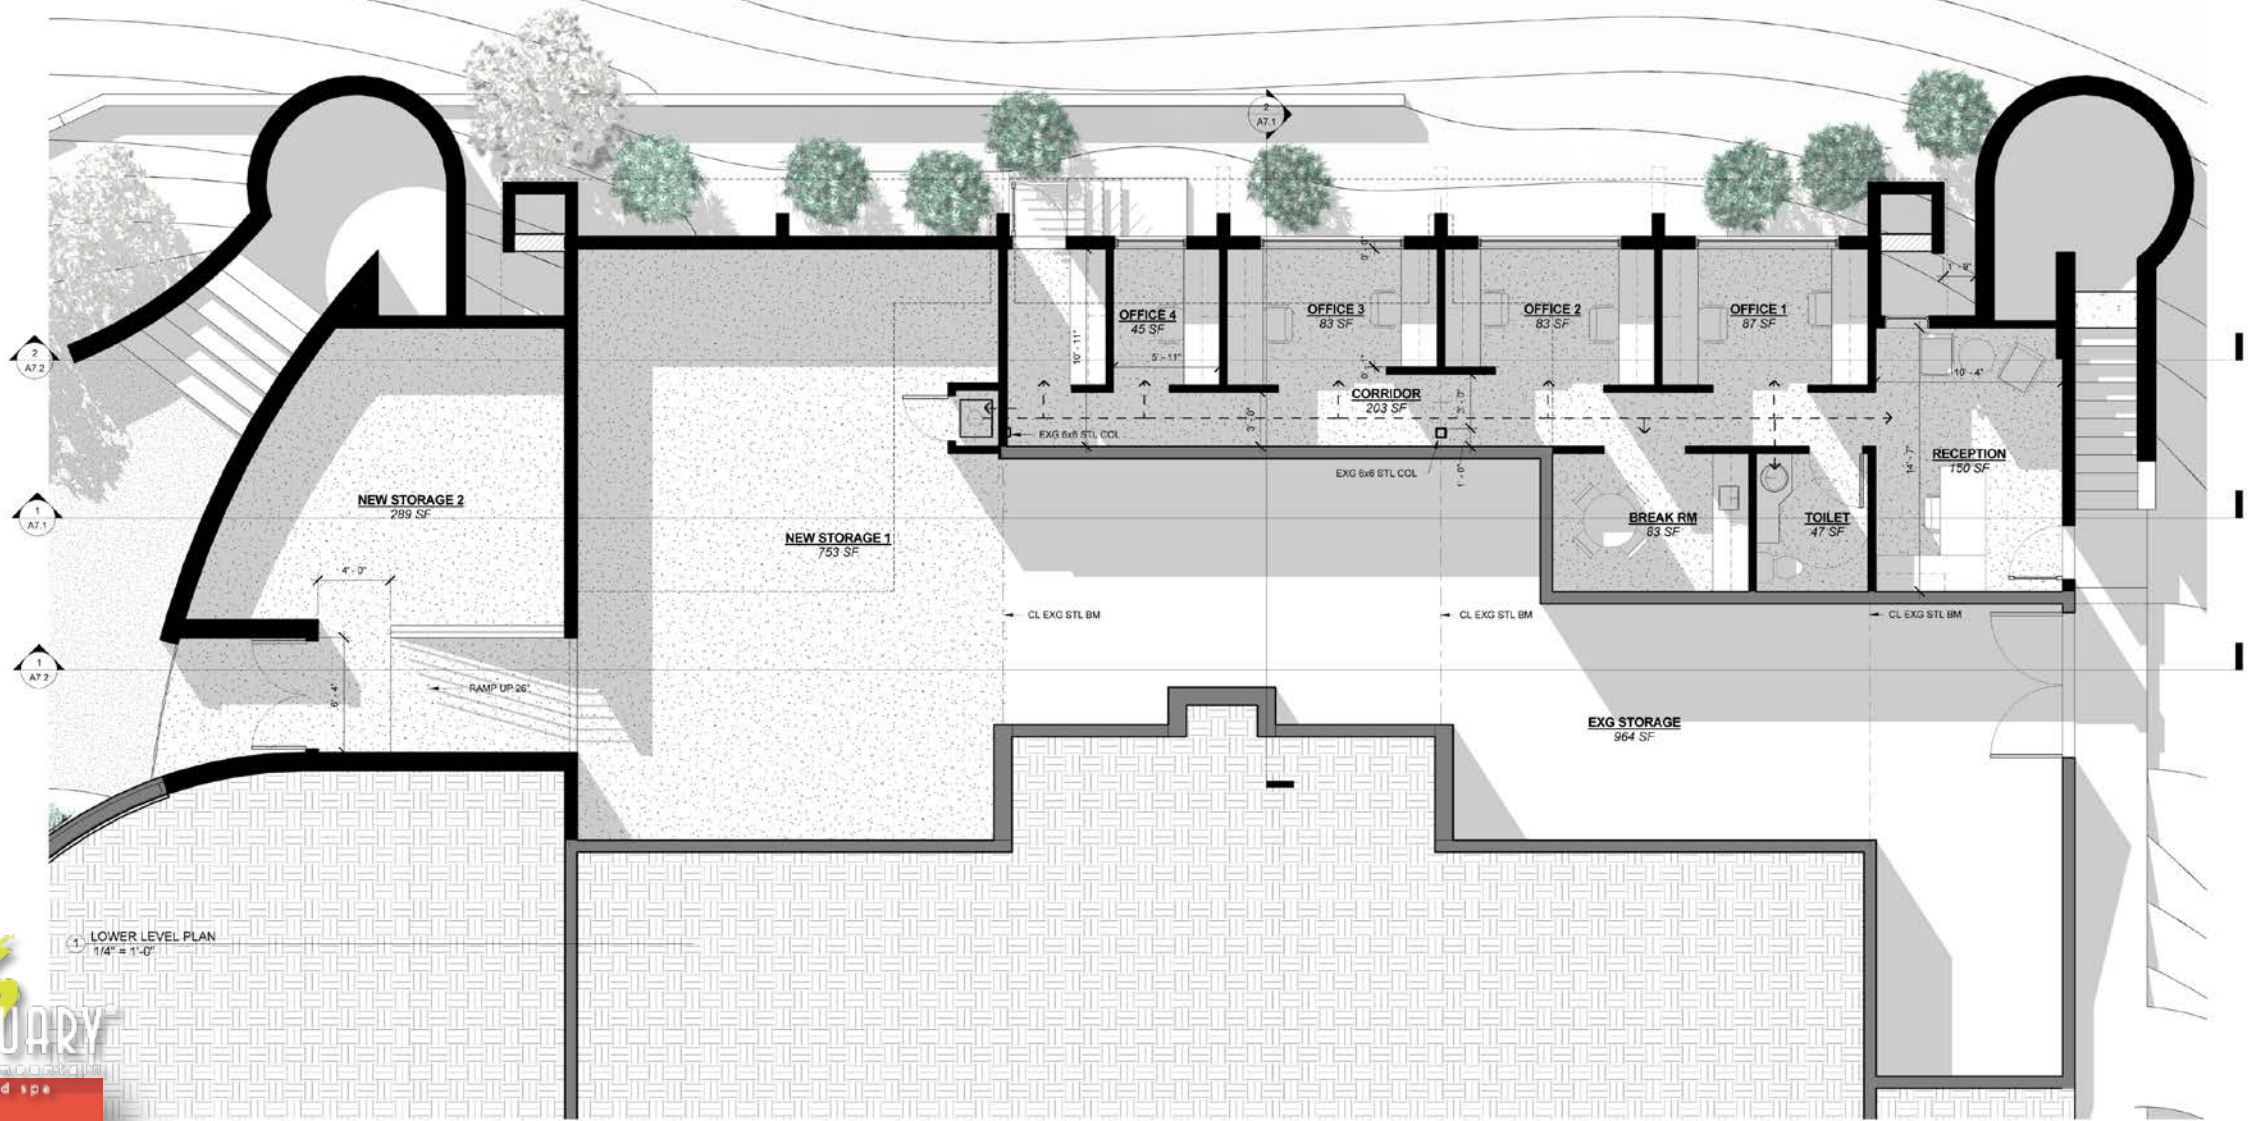



SANCTUARY RESORT ON CAMELBACK MOUNTAIN **THE VIEWS CONFERENCE CENTER EXPANSION** Expansion Basement Plan

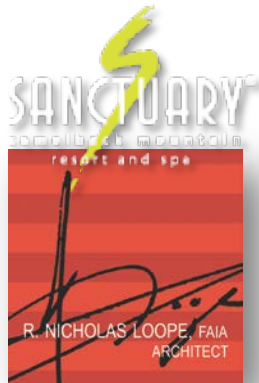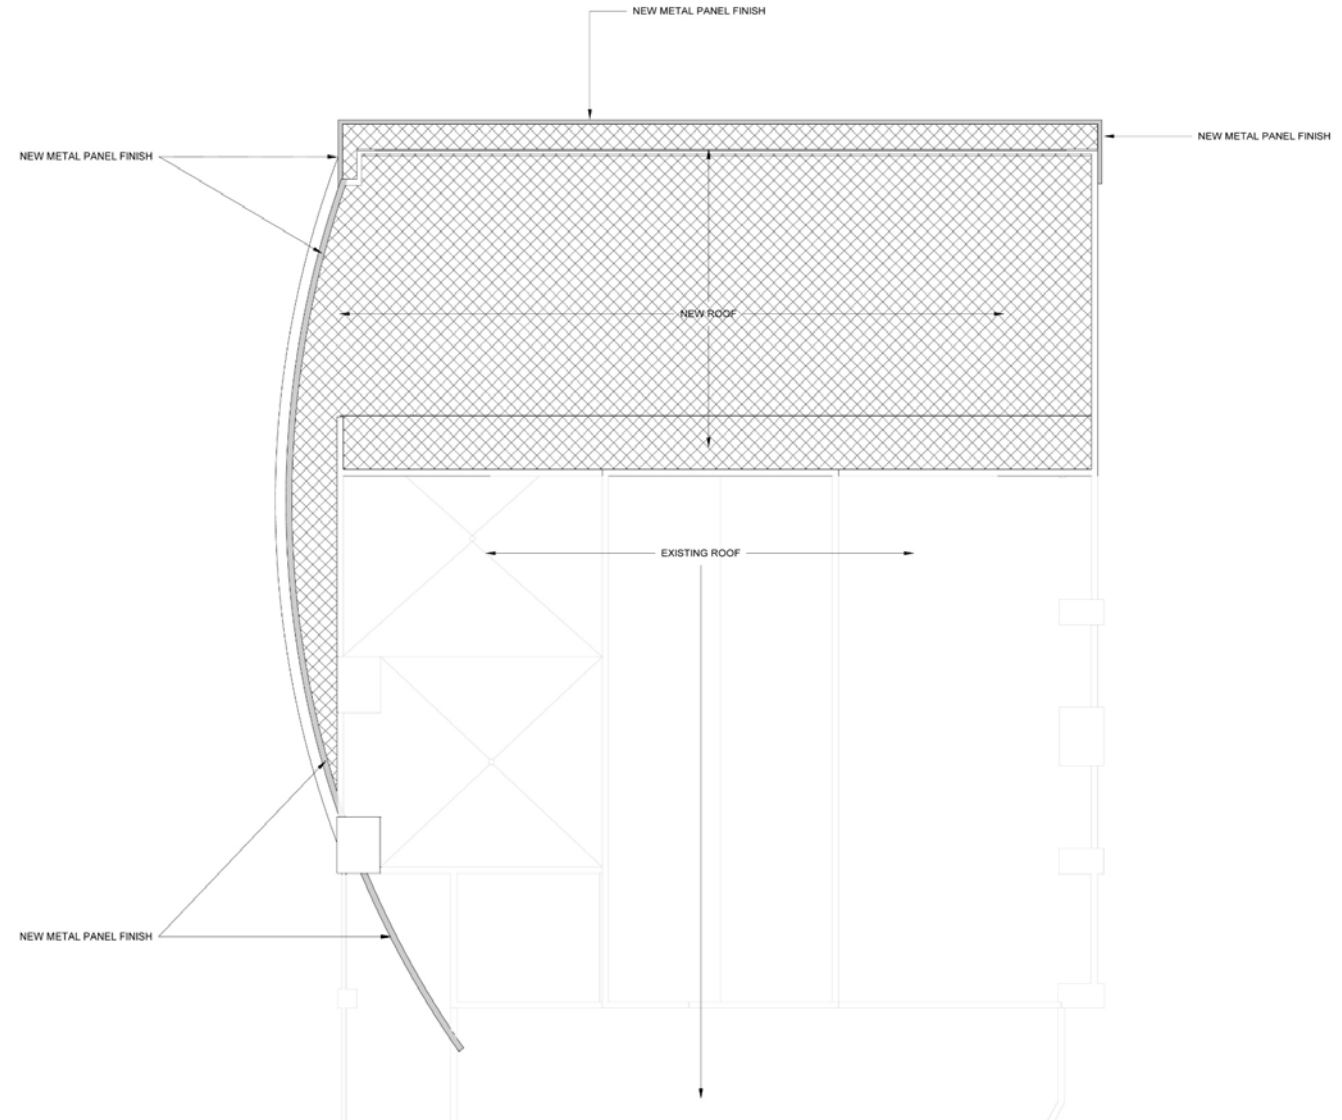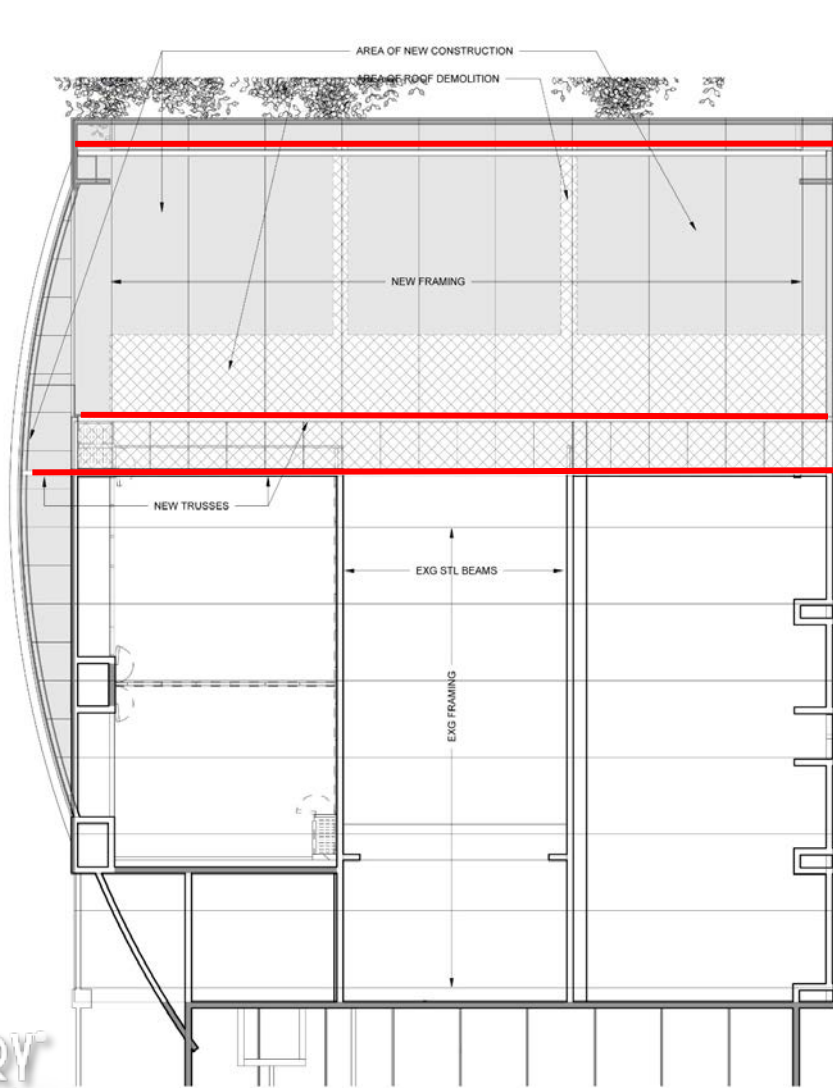

SANCTUARY RESORT ON CAMELBACK MOUNTAIN **THE VIEWS CONFERENCE CENTER EXPANSION** Framing Plan and Roof Plan

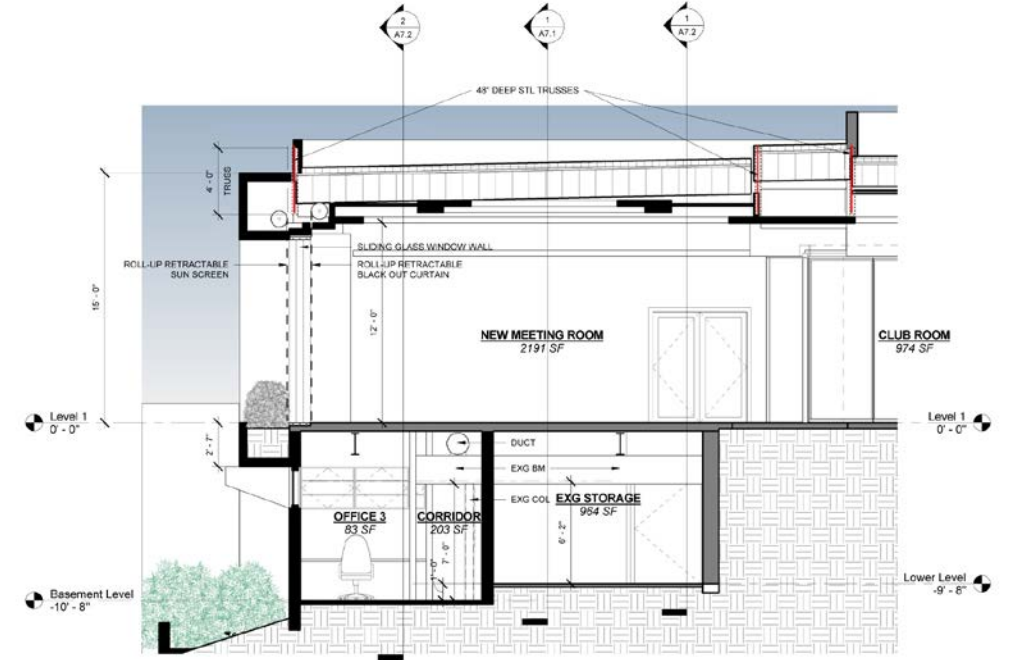
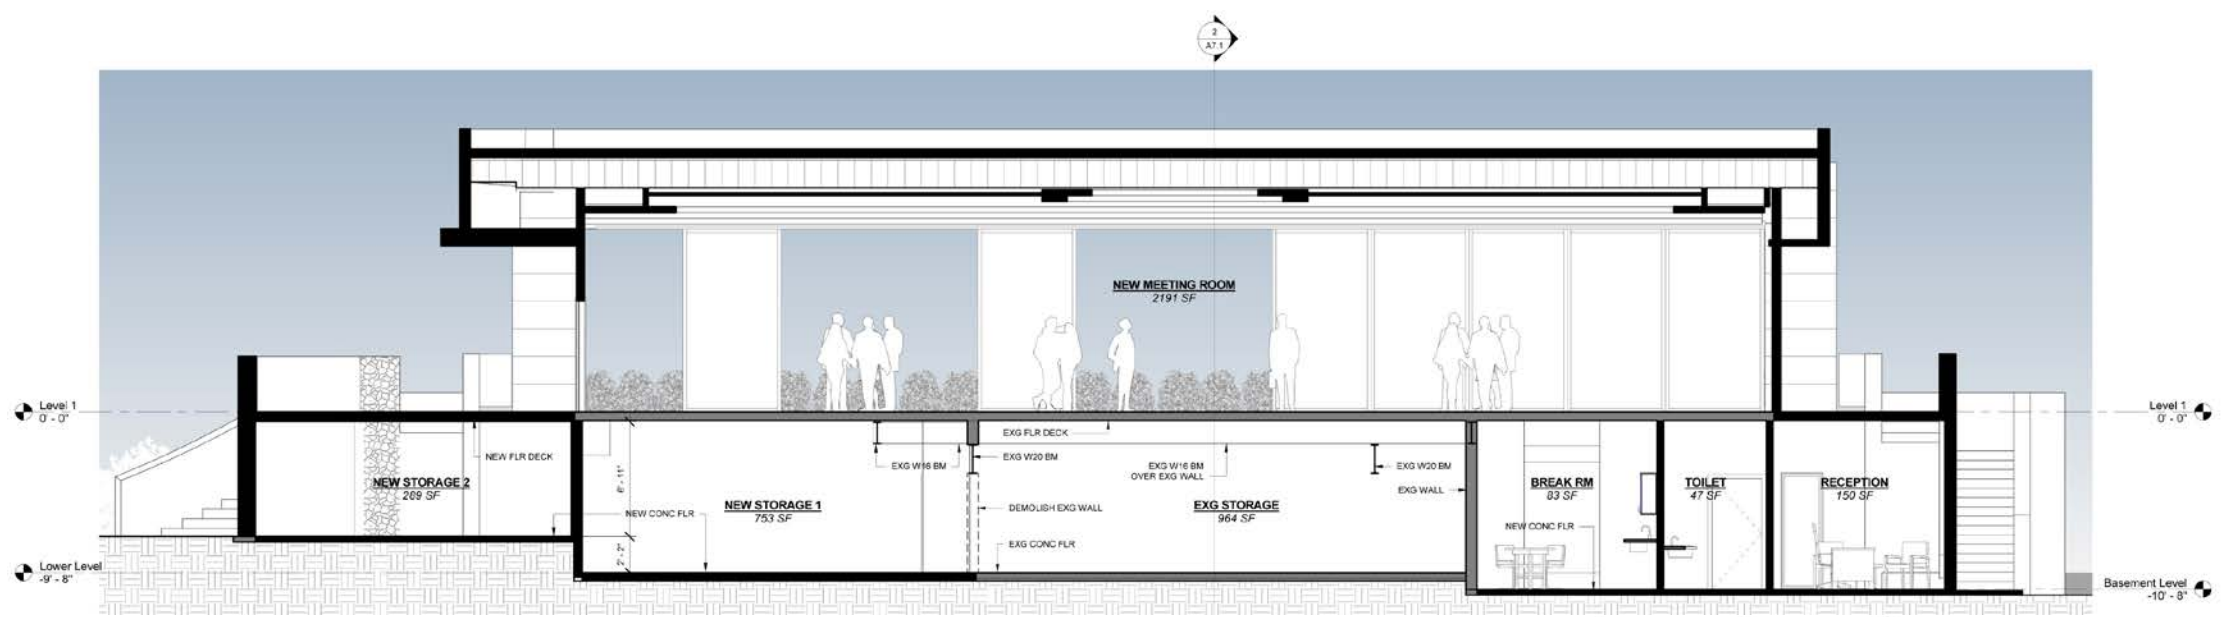


SANCTUARY RESORT ON CAMELBACK MOUNTAIN
THE VIEWS CONFERENCE CENTER EXPANSION
 Sections


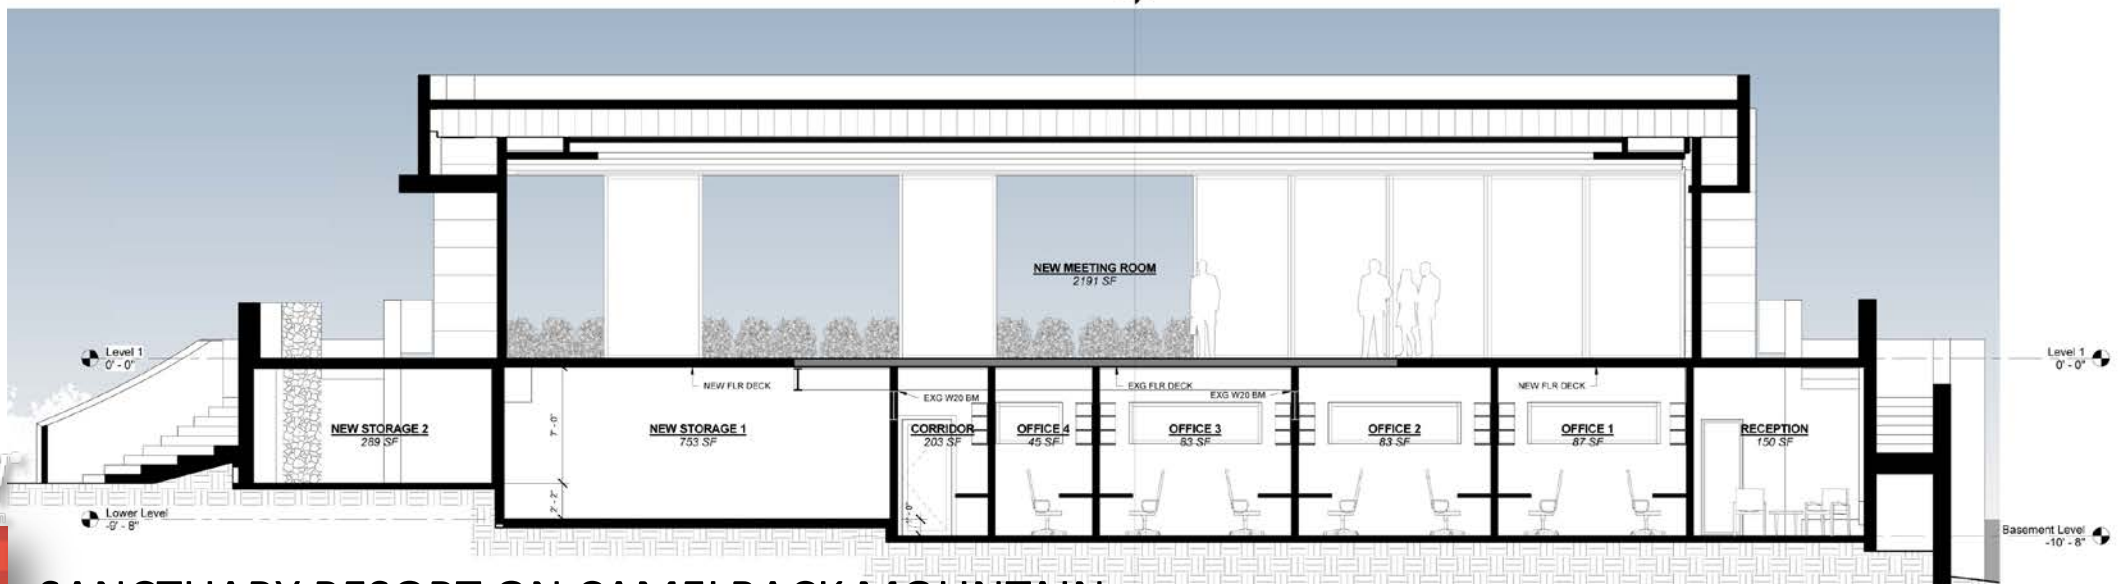
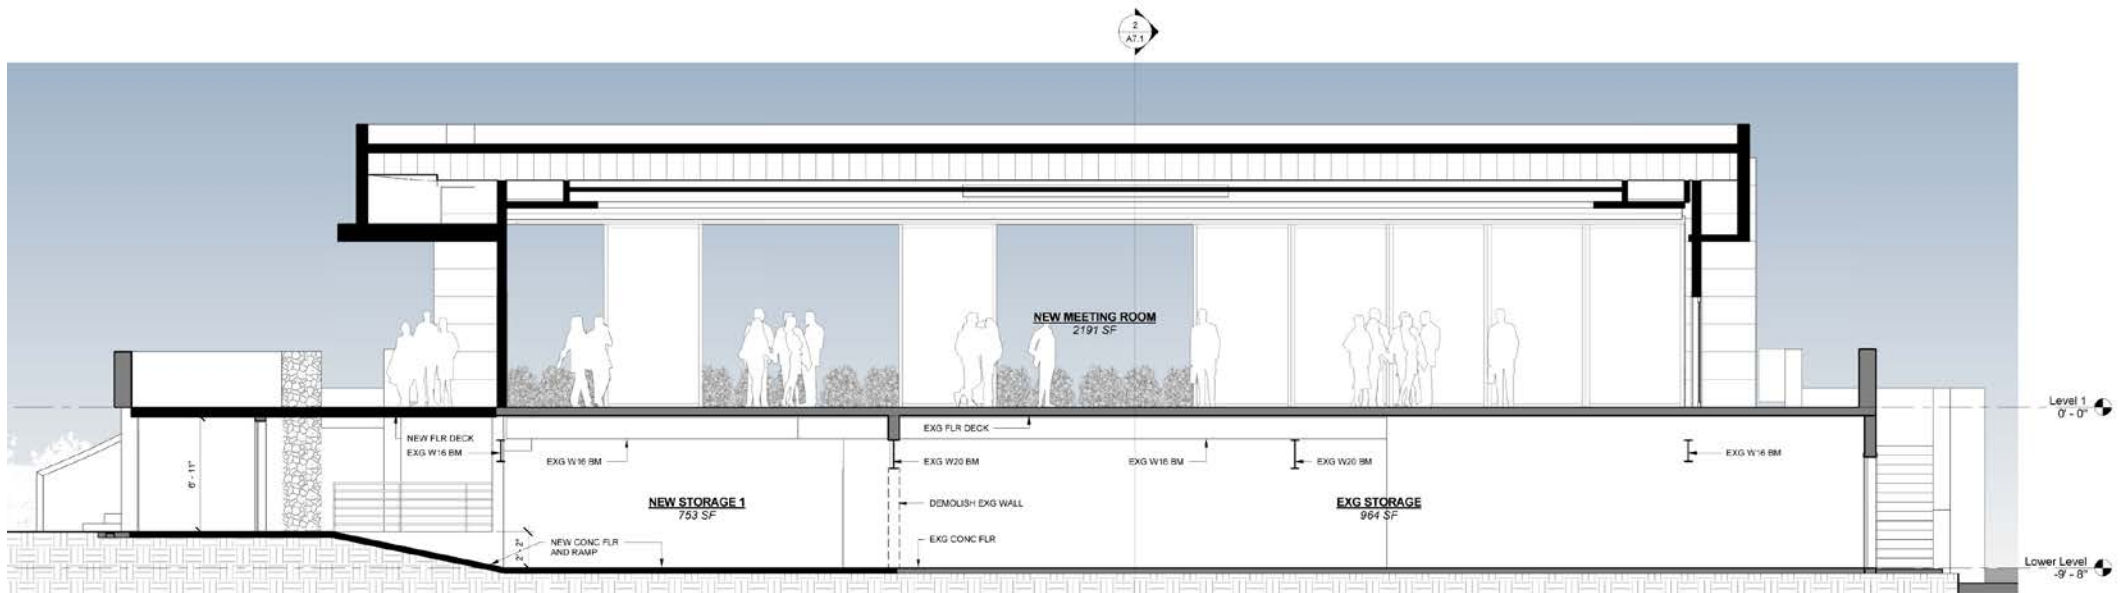


SANCTUARY RESORT ON CAMELBACK MOUNTAIN – THE VIEWS CONFERENCE CENTER EXPANSION

Sections

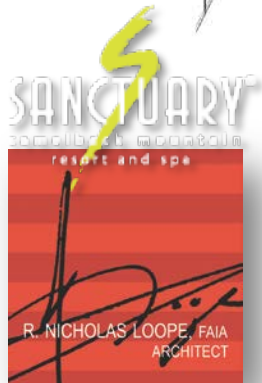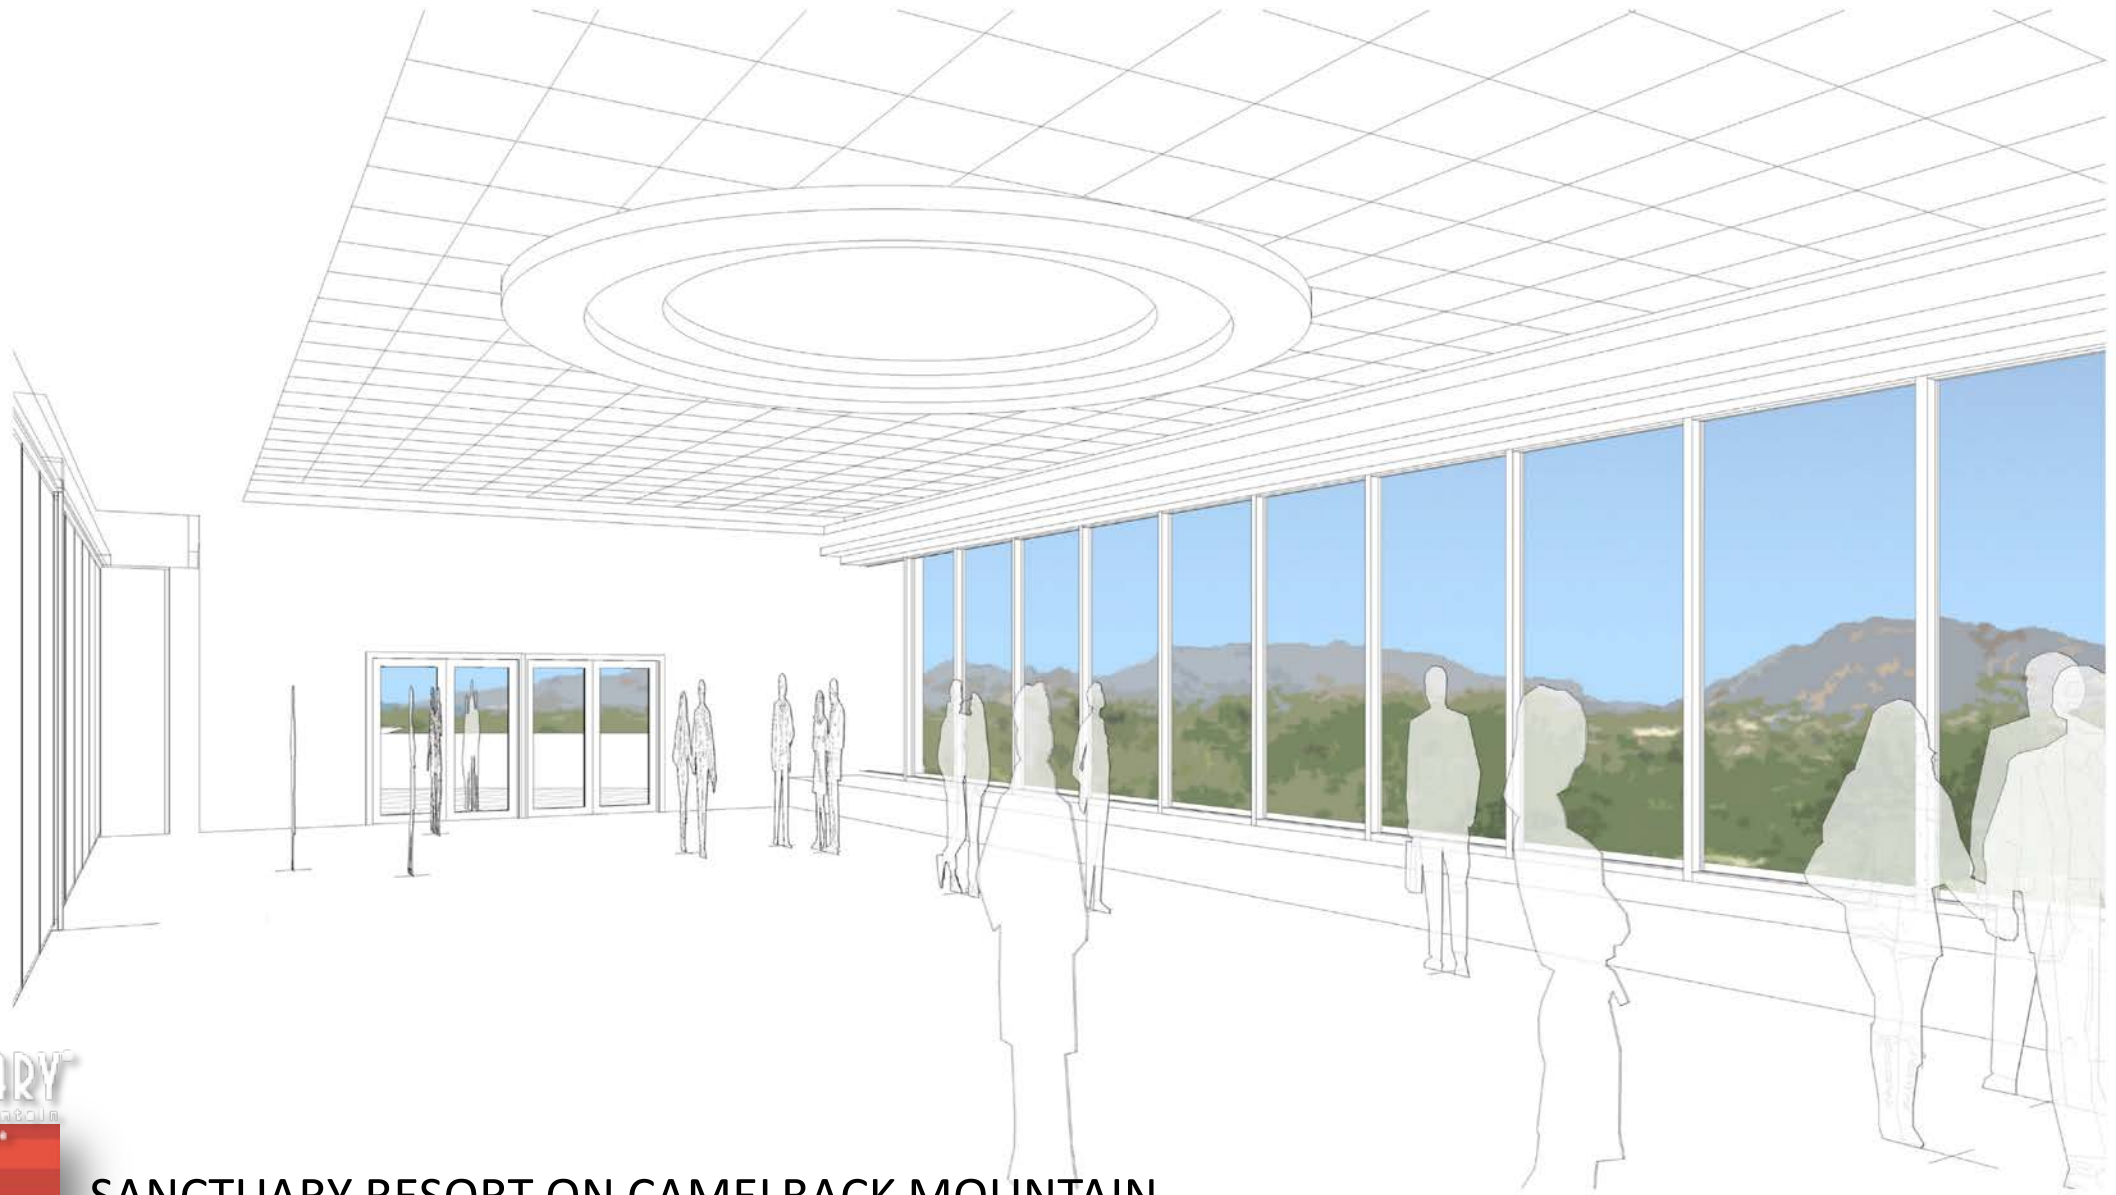


SANCTUARY RESORT ON CAMELBACK MOUNTAIN
THE VIEWS CONFERENCE CENTER EXPANSION
Interior Perspective

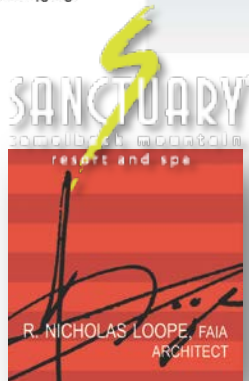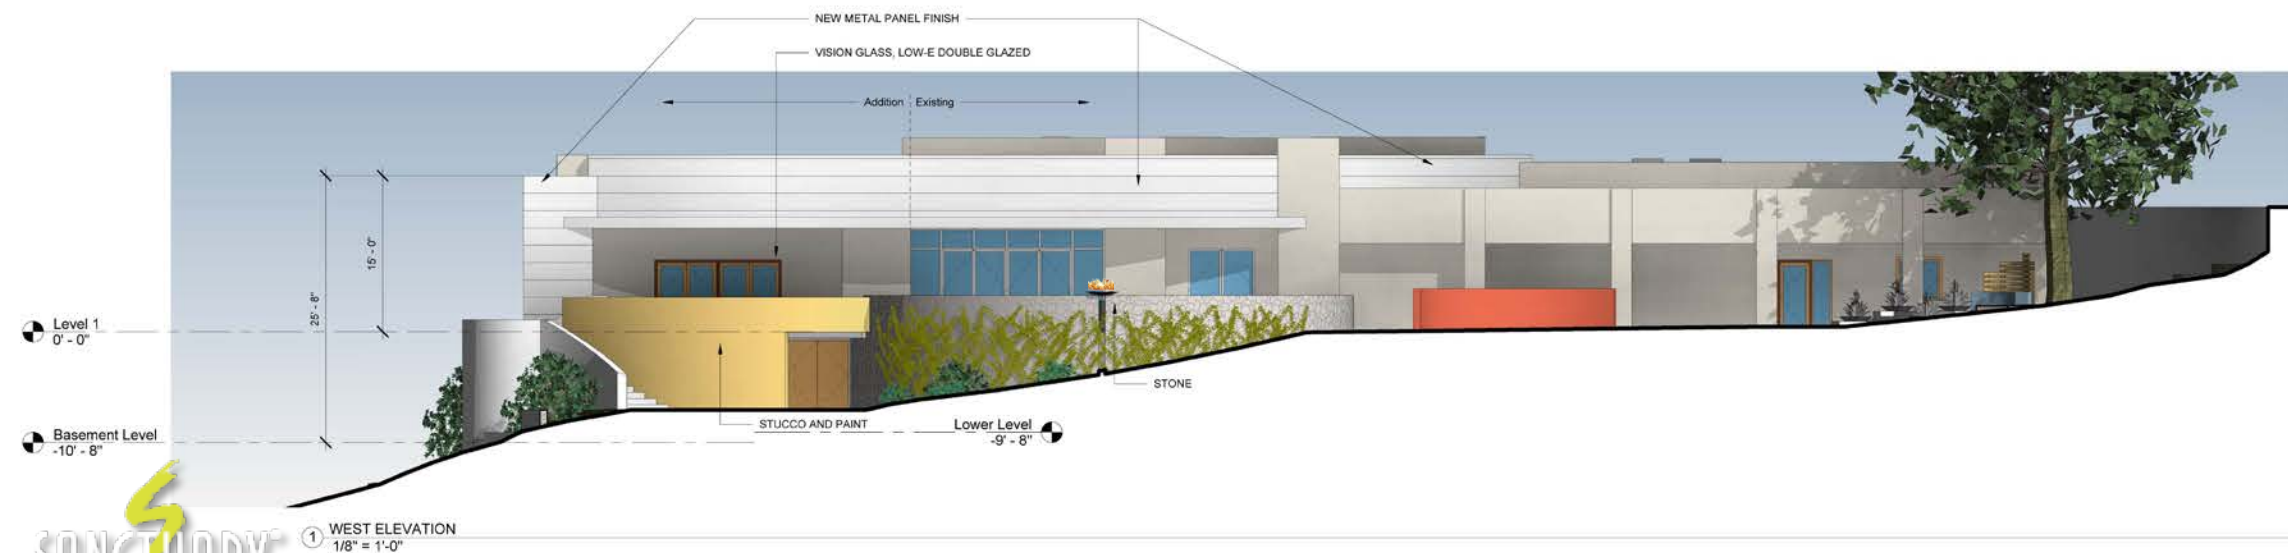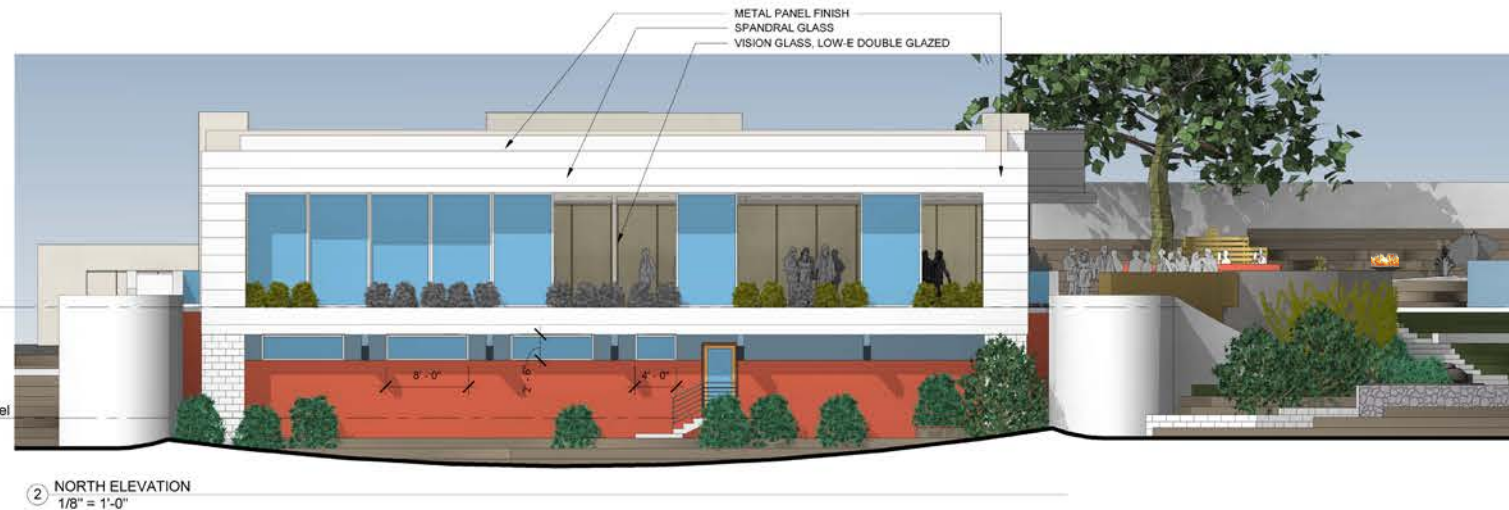

SANCTUARY RESORT ON CAMELBACK MOUNTAIN

THE VIEWS CONFERENCE CENTER EXPANSION

Exterior Elevations

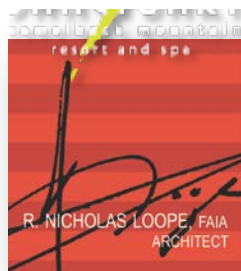

SANCTUARY RESORT ON CAMELBACK MOUNTAIN

THE VIEWS CONFERENCE CENTER EXPANSION

View from Patio