

Orcutt|Winslow Project 2018_041 Mountain View Medical Center Redevelopment. Elevations Sheet 05.4.1 building A was plotted by Bhoomi Desai on Monday, February 11, 2019 at 4:44 PM. file found at BIM Server: HC Bimserver - BIMcloud Basic for ARCHICAD 21/Health Care Studio/18_041-01MnViewMedicalCtrRdevlpmmnt



2 BLDG A WEST ELEVATION



VIEW OF BLDG A LOOKING NORTH

SECTION / ELEVATION LEGEND



1 BLDG A NORTH ELEVATION

orcutt | winslow

2929 n central ave
eleventh floor
phoenix arizona 85012

602.257.1764 t
602.257.9029 f

www.owp.com

REGISTERED ARCHITECT
NOT FOR
CONSTRUCTION
DESIGNED
ARIZONA, U.S.A.

© 2017 this (hard copy or electronic) drawing is an instrument of service and the property of the Orcutt|Winslow Partnership and shall remain their property. The design professional shall not be responsible for any alterations, modifications or additions made to this drawing by any party other than the design professional. Use of this drawing shall be limited to the original use for which it was prepared and publication thereof is expressly limited to such use, in use or reproduction. Unless otherwise agreed in writing, design professional reserves all copyright or other proprietary interest in this drawing, and it may not be re-used for any other purpose without the design professional's written consent. Publication in any method in whole or part is prohibited without the written permission of the design professional. Any information obtained or conclusions derived from this drawing shall be at the user's sole risk.

mountain view medical center, LLC


Mountain View Medical
Center Redevelopment

10555,10565,10575,10585,10595,10599 N. Tatum Blvd , Paradise Valley,
Arizona 85253


CLIENT CONTACT	
mountain view medical center, LLC	602.802.8106 t
2944 N. 44th St.	
Phoenix, AZ 85018	
PROJECT NO.	DATE OF ISSUE
2018_041	02.07.2019
REVISION NO.	DATE
1	09.26.2018
2	11.01.2018
3	01.22.2019
4	02.19.2019
PROJECT TEAM	DRAWN BY
John Cantrell	BD
PROJECT PHASE	
SUP major amendment Review #4	
SHEET CONTENTS	
building A	
SHEET NO.	

05.4.1

Orcutt|Winslow Project 2018_041 Mountain View Medical Center Redevelopment. Elevations Sheet 05.4.2 building A was plotted by Bhoomi Desai on Monday, February 11, 2019 at 4:44 PM. file found at BIM Server: HC Bimserver - BIMcloud Basic for ARCHICAD 21/Health Care Studio/IB_041-01MnViewMedicalCtrRdevipmmt

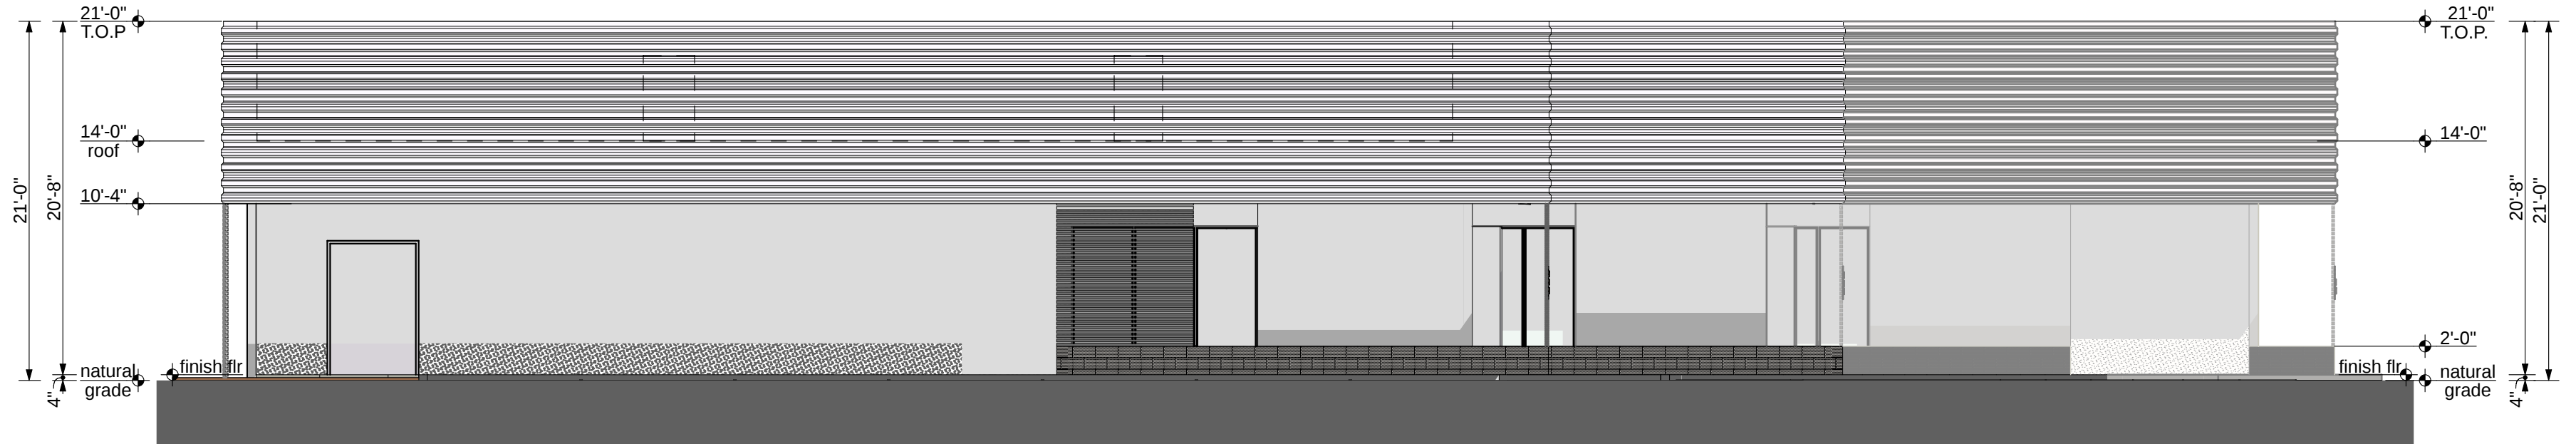

1 BLDG A SOUTH ELEVATION

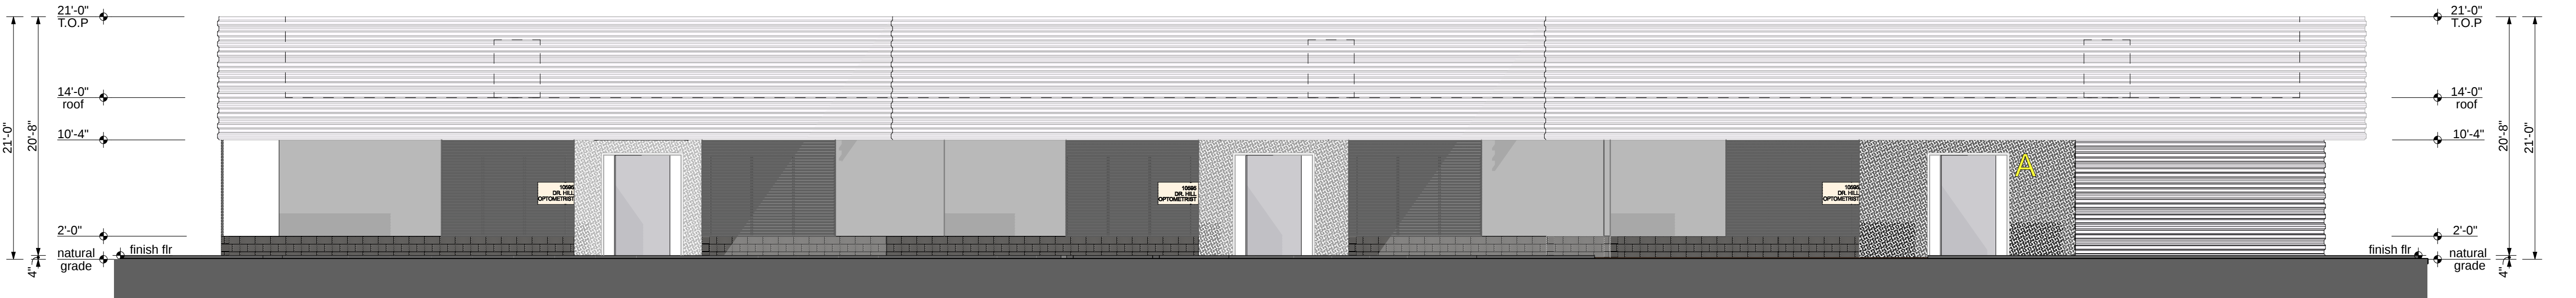

2 BLDG A EAST ELEVATION



VIEW OF BUILDING A ENTRIES

SECTION / ELEVATION LEGEND



EIFS TEXTURE
SMOOTH



MESASTONE
RUTHERFORD
GREY



HONED BLOCK
MASONRY



CONCRETE



TREX
COMPOSITE
DECKING

orcutt | winslow

2929 n central ave
eleventh floor
phoenix arizona 85012

602.257.1764 t

602.257.9029 f

www.owp.com



© 2017 this (hard copy or electronic) drawing is an instrument of service and the property of the Orcutt|Winslow Partnership and shall remain their property. The design professional shall not be responsible for any alterations, modifications or additions made to this drawing by any party other than the design professional. Use of this drawing shall be limited to the original use for which it was prepared and publication thereof is expressly limited to such use, in use or reproduction. Unless otherwise agreed in writing, design professional reserves all copyright or other proprietary interest in this drawing, and it may not be re-used for any other purpose without the design professional's written consent. Publication by any method in whole or part is prohibited without the written permission of the design professional. Any information obtained or conclusions derived from this drawing shall be at the user's sole risk.

mountain view medical center, LLC
**Mountain View Medical
Center Redevelopment**
10555.10565.10575.10585.10595.10599 N. Tatum Blvd , Paradise Valley,
Arizona 85253

CLIENT CONTACT

mountain view
medical center, LLC
2944 N. 44th St.
Phoenix, AZ 85018

602.802.8106 t

PROJECT NO.

2018_041

DATE OF ISSUE

02.07.2019

REVISION NO.

1

DATE

09.26.2018

2

11.01.2018

3

01.22.2019

4

02.19.2019

PROJECT TEAM

John Cantrell

DRAWN BY

BD

PROJECT PHASE

SUP major amendment
Review #4

SHEET CONTENTS


building A

SHEET NO.


05.4.2



1 BLDGS B & C EAST ELEVATION

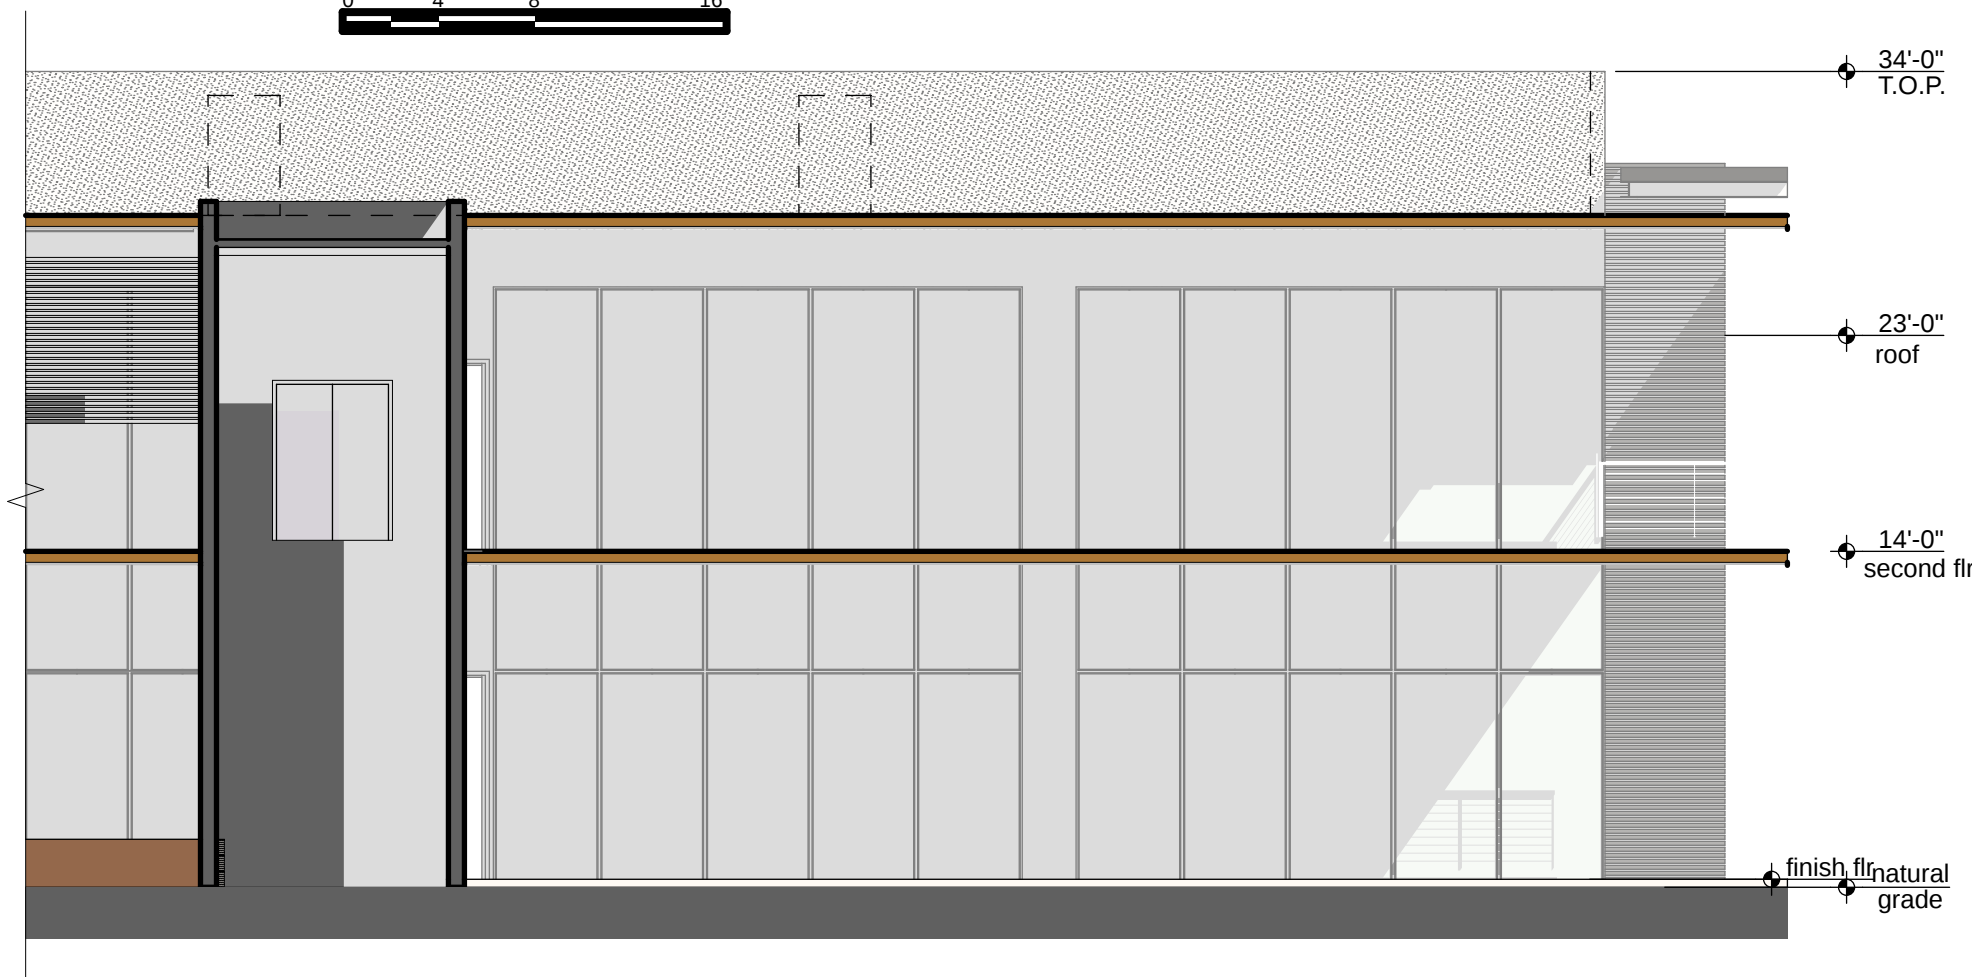

2 BLDGS B & C EAST ELEVATION

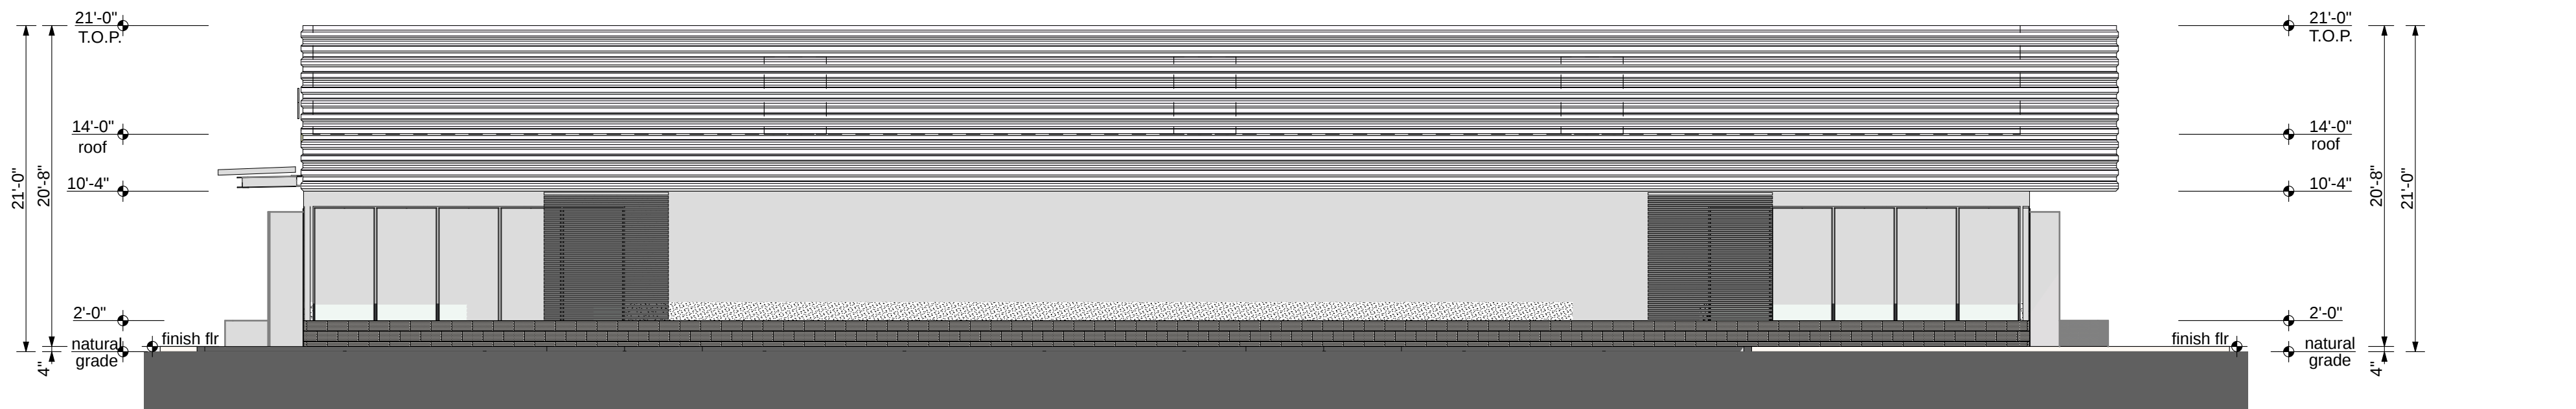

3 BLDG B SOUTH ELEVATION



VIEW FROM SHEA BLVD AND TATUM BLVD INTERSECTION

SECTION / ELEVATION LEGEND



EIFS TEXTURE
SMOOTH



MESASTONE
RUTHERFORD
GREY



HONED BLOCK
MASONRY



CONCRETE



TREX
COMPOSITE
DECKING

orcutt | winslow

2929 n central ave
eleventh floor
phoenix arizona 85012

602.257.1764 t

602.257.9029 f

www.owp.com



© 2017 this (hard copy or electronic) drawing is an instrument of service and the property of the Orcutt|Winslow Partnership and shall remain their property. The design professional shall not be responsible for any alterations, modifications or additions made to this drawing by any party other than the design professional. Use of this drawing shall be limited to the original use for which it was prepared and publication thereof is expressly limited to such use, in use or reproduction. Unless otherwise agreed in writing, design professional reserves all copyright or other proprietary interest in this drawing, and it may not be re-used for any other purpose without the design professional's written consent. Publication by any method in whole or part is prohibited without the written permission of the design professional. Any information obtained or conclusions derived from this drawing shall be at the user's sole risk.

mountain view medical center, LLC
**Mountain View Medical
Center Redevelopment**
10555,10565,10575,10585,10595,10599 N. Tatum Blvd , Paradise Valley,
Arizona 85253

CLIENT CONTACT

mountain view medical center, LLC 602.802.8106 t
2944 N. 44th St.
Phoenix, AZ 85018

PROJECT NO.

2018_041

DATE OF ISSUE

02.07.2019

REVISION NO.

1

DATE

09.26.2018

2

11.01.2018

3

01.22.2019

4

02.19.2019

PROJECT TEAM

John Cantrell

DRAWN BY

BD

PROJECT PHASE


SUP major amendment
Review #4


SHEET CONTENTS

buildings B and C

SHEET NO.

05.4.3

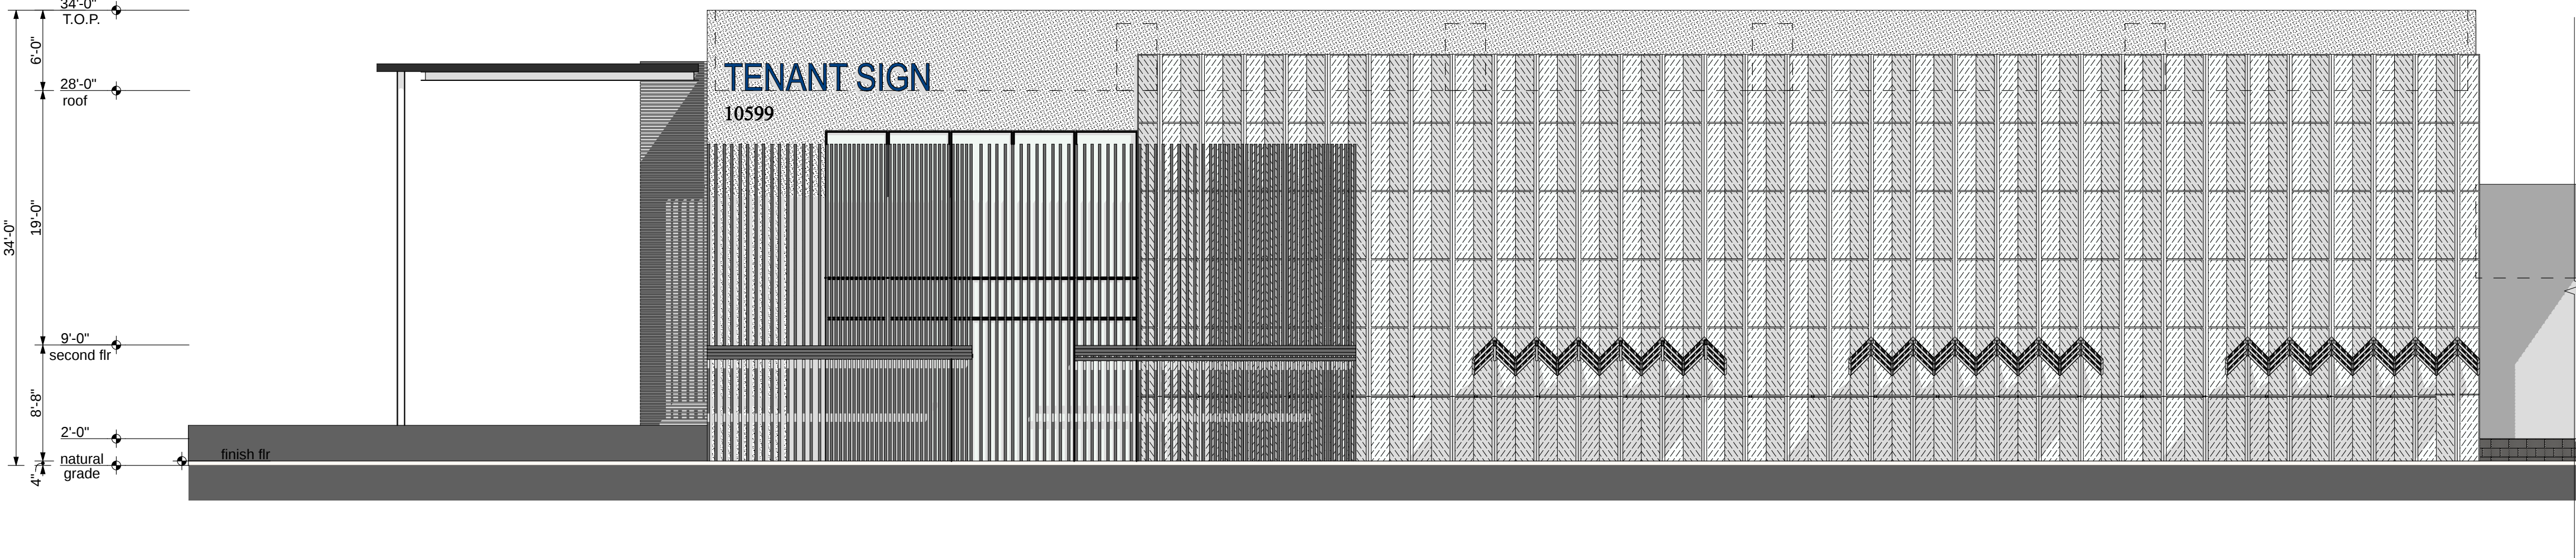

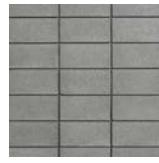SECTION / ELEVATION LEGEND		
		
EIFS TEXTURE SMOOTH	MESASTONE RUTHERFORD GREY	HONED BLOCK MASONRY
		
CONCRETE	TREX COMPOSITE DECKING	

1 BLDGS B & C WEST ELEVATION



2 BLDGS B & C WEST ELEVATION



BLDGS B & C LOOKING NORTH EAST

orcutt|winslow

2929 n central ave
eleventh floor
phoenix arizona 85012

602.257.1764 t
602.257.9029 f

www.owp.com

REGISTERED ARCHITECT
NOT FOR
CONSTRUCTION
PHOENIX, ARIZONA, U.S.A.

© 2017 this (hard copy or electronic) drawing is an instrument of service and the property of the Orcutt|Winslow Partnership and shall remain their property. The design professional shall not be responsible for any alterations, modifications or additions made to this drawing by any party other than the design professional. Use of this drawing shall be limited to the original use for which it was prepared and publication thereof is expressly limited to such use, in use or reproduction. Unless otherwise agreed in writing, design professional reserves all copyright or other proprietary interest in this drawing, and it may not be re-used for any other purpose without the design professional's written consent. Publication by any method in whole or part is prohibited without the written permission of the design professional. Any information obtained or conclusions derived from this drawing shall be at the user's sole risk.

mountain view medical center, LLC


Mountain View Medical
Center Redevelopment

10555,10565,10575,10585,10595,10599 N. Tatum Blvd , Paradise Valley,
Arizona 85253

CLIENT CONTACT	
mountain view medical center, LLC 2944 N. 44th St. Phoenix, AZ 85018	602.802.8106 t
PROJECT NO.	DATE OF ISSUE
2018_041	02.07.2019
REVISION NO.	DATE
1	09.26.2018
2	11.01.2018
3	01.22.2019
4	02.19.2019
PROJECT TEAM	DRAWN BY
John Cantrell	BD
PROJECT PHASE	
SUP major amendment Review #4	
SHEET CONTENTS	
buildings B and C	
SHEET NO.	

05.4.4

Orcutt|Winslow Project 2018_041 Mountain View Medical Center Redevelopment, Elevations Sheet 05.4.5 buildings D and E was plotted by Bhoomi Desai on Monday, February 11, 2019 at 4:44 PM. file found at BIM Server: HC Bimserver - BIMcloud Basic for ARCHICAD 21/Health Care Studio/18_041-01MinViewMedicalCtRdevlpjpmnt

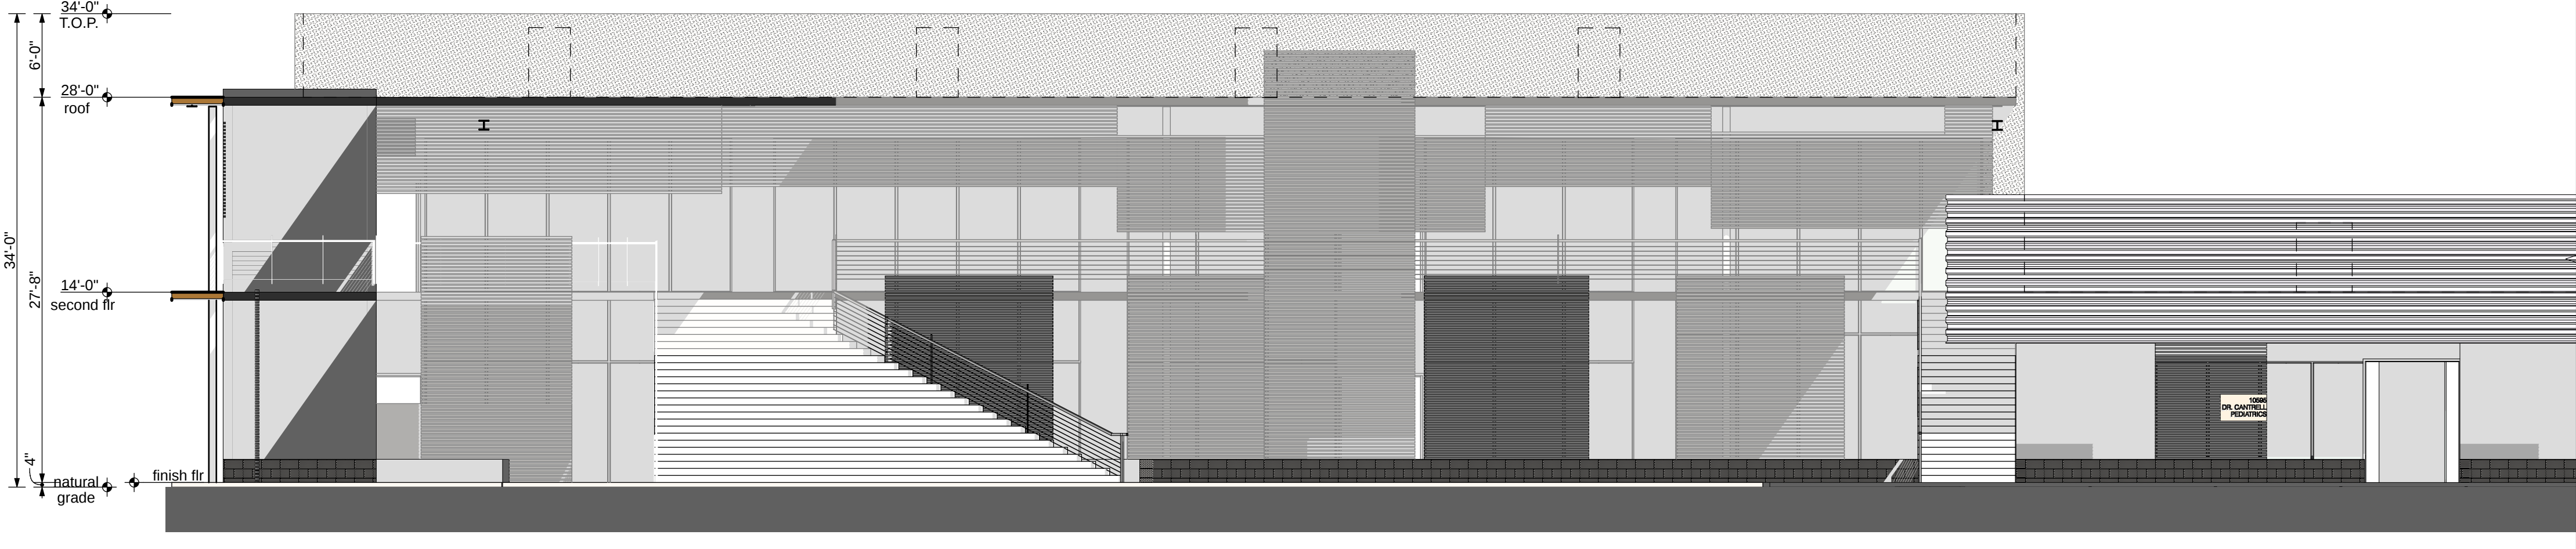

1 BLDGS D & E SOUTH ELEVATION



2 BLDGS D & E SOUTH ELEVATION



BLDGS B,C,D,E LOOKING NORTH WEST

SECTION / ELEVATION LEGEND



EIFS TEXTURE
SMOOTH



MESASTONE
RUTHERFORD
GREY



HONED BLOCK
MASONRY



CONCRETE



TREX
COMPOSITE
DECKING

orcutt | winslow

2929 n central ave
eleventh floor
phoenix arizona 85012

602.257.1764 t
602.257.9029 f

www.owp.com



© 2017 this (hard copy or electronic) drawing is an instrument of service and the property of the Orcutt|Winslow Partnership and shall remain their property. The design professional shall not be responsible for any alterations, modifications or additions made to this drawing by any party other than the design professional. Use of this drawing shall be limited to the original use for which it was prepared and publication thereof is expressly limited to such use, in use or reproduction. Unless otherwise agreed in writing, design professional reserves all copyright or other proprietary interest in this drawing, and it may not be re-used for any other purpose without the design professional's written consent. Publication by any method in whole or part is prohibited without the written permission of the design professional. Any information obtained or conclusions derived from this drawing shall be at the user's sole risk.

mountain view medical center, LLC
**Mountain View Medical
Center Redevelopment**
10555,10565,10575,10585,10595,10599 N. Tatum Blvd , Paradise Valley,
Arizona 85253

CLIENT CONTACT

mountain view medical center, LLC 602.802.8106 t
2944 N. 44th St.
Phoenix, AZ 85018

PROJECT NO.

2018_041

REVISION NO.

1
2
3
4

DATE OF ISSUE

02.07.2019

DATE

09.26.2018

11.01.2018

01.22.2019

02.19.2019

PROJECT TEAM

John Cantrell

DRAWN BY

BD

PROJECT PHASE

SUP major amendment

Review #4

SHEET CONTENTS


buildings D and E

SHEET NO.

05.4.5



1 BLDGS C,D,E NORTH ELEVATION

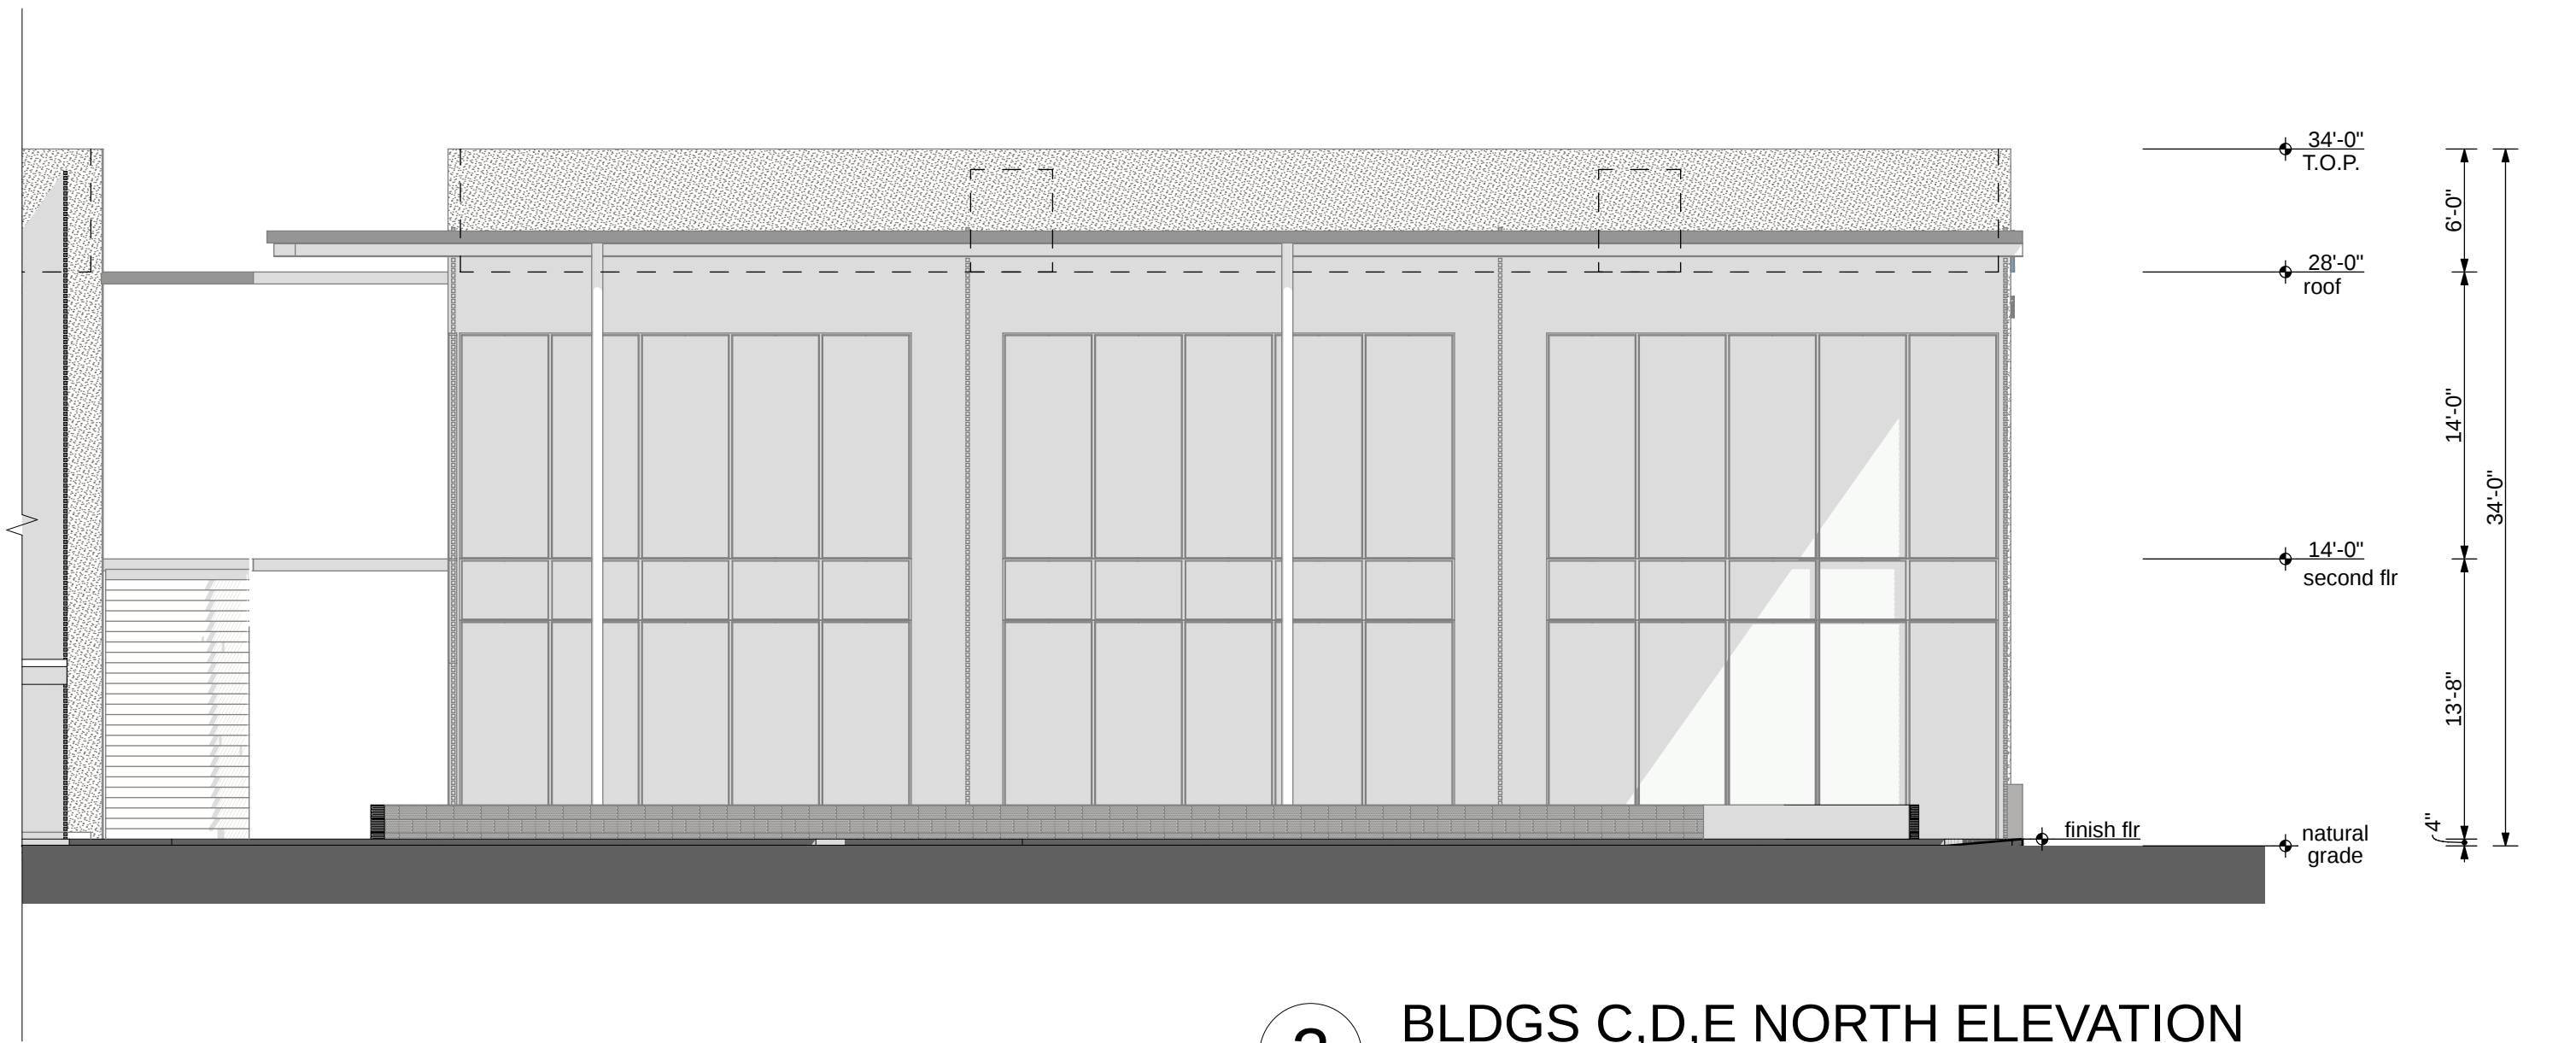

2 BLDGS C,D,E NORTH ELEVATION

SECTION / ELEVATION LEGEND



EIFS TEXTURE
SMOOTH



MESASTONE
RUTHERFORD
GREY



HONED BLOCK
MASONRY



CONCRETE



TREX
COMPOSITE
DECKING

orcutt | winslow

2929 n central ave
eleventh floor
phoenix arizona 85012

602.257.1764 t
602.257.9029 f

www.owp.com



© 2017 this (hard copy or electronic) drawing is an instrument of service and the property of the Orcutt|Winslow Partnership and shall remain their property. The design professional shall not be responsible for any alterations, modifications or additions made to this drawing by any party other than the design professional. Use of this drawing shall be limited to the original use for which it was prepared and publication thereof is expressly limited to such use, in use or reproduction. Unless otherwise agreed in writing, design professional reserves all copyright or other proprietary interest in this drawing, and it may not be re-used for any other purpose without the design professional's written consent. Publication by any method in whole or part is prohibited without the written permission of the design professional. Any information obtained or conclusions derived from this drawing shall be at the user's sole risk.

mountain view medical center, LLC
**Mountain View Medical
Center Redevelopment**
10555,10565,10575,10585,10595,10599 N. Tatum Blvd , Paradise Valley,
Arizona 85253

CLIENT CONTACT

mountain view medical center, LLC 602.802.8106 t
2944 N. 44th St.
Phoenix, AZ 85018

PROJECT NO.

2018_041

DATE OF ISSUE

02.07.2019

REVISION NO.

1

DATE

09.26.2018

2

11.01.2018

3

01.22.2019

4

02.19.2019

PROJECT TEAM

John Cantrell

DRAWN BY

BD

PROJECT PHASE


SUP major amendment
Review #4

SHEET CONTENTS

buildings C,D,E

SHEET NO.

05.4.6

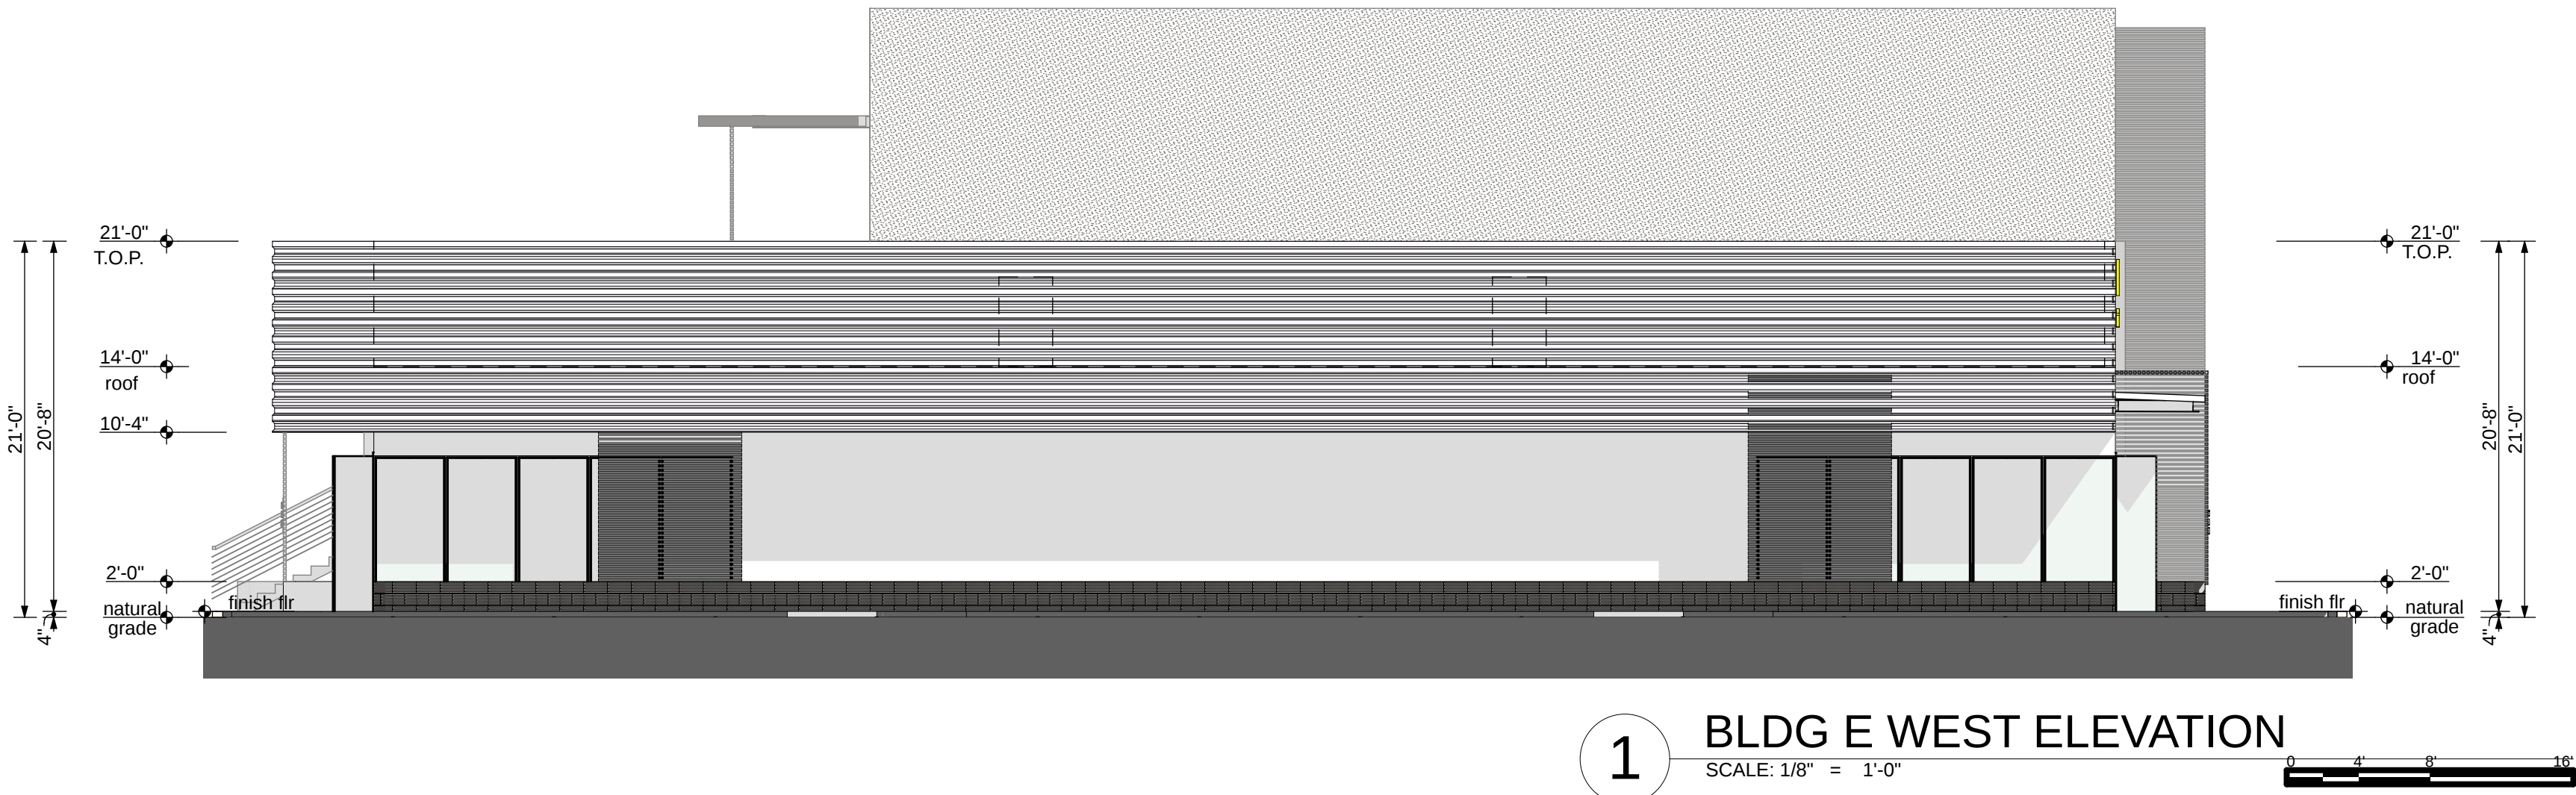

SECTION / ELEVATION LEGEND



EIFS TEXTURE
SMOOTH



MESASTONE
RUTHERFORD
GREY



HONED BLOCK
MASONRY



CONCRETE



TREX
COMPOSITE
DECKING



BLDGS C & D ENTRY PLAZA



BLDGS B,C,D,E,F

orcutt | winslow

2929 n central ave
eleventh floor
phoenix arizona 85012

602.257.1764 t

602.257.9029 f

www.owp.com



© 2017 this (hard copy or electronic) drawing is an instrument of service and the property of the Orcutt|Winslow Partnership and shall remain their property. The design professional shall not be responsible for any alterations, modifications or additions made to this drawing by any party other than the design professional. Use of this drawing shall be limited to the original use for which it was prepared and publication thereof is expressly limited to such use in use or reproduction. Unless otherwise agreed in writing, design professional reserves all copyright or other proprietary interest in this drawing, and it may not be re-used for any other purpose without the design professional's written consent. Publication by any method in whole or part is prohibited without the written permission of the design professional. Any information obtained or conclusions derived from this drawing shall be at the user's sole risk.

mountain view medical center, LLC
**Mountain View Medical
Center Redevelopment**
10555,10565,10575,10585,10595,10599 N. Tatum Blvd , Paradise Valley,
Arizona 85253

CLIENT CONTACT

mountain view medical center, LLC 602.802.8106 t
2944 N. 44th St.
Phoenix, AZ 85018

PROJECT NO.

2018_041

DATE OF ISSUE

02.07.2019

REVISION NO.

1

DATE

09.26.2018

2

11.01.2018

3

01.22.2019

4

02.19.2019

PROJECT TEAM

John Cantrell

DRAWN BY

BD

PROJECT PHASE


SUP major amendment
Review #4

SHEET CONTENTS


building E

SHEET NO.


05.4.7

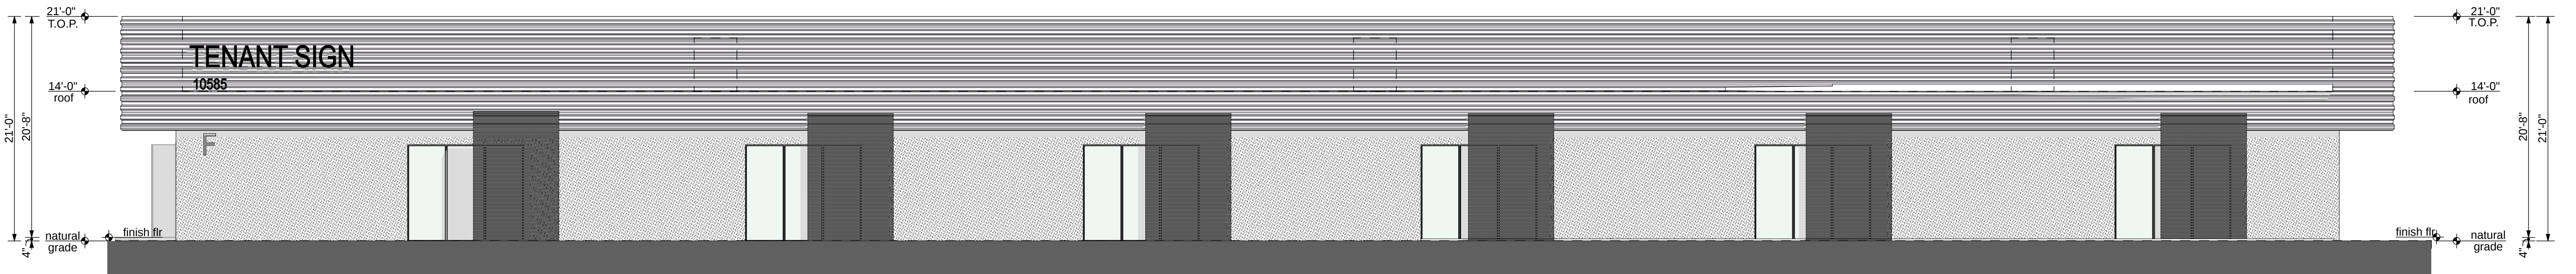

1 BLDG F NORTH ELEVATION

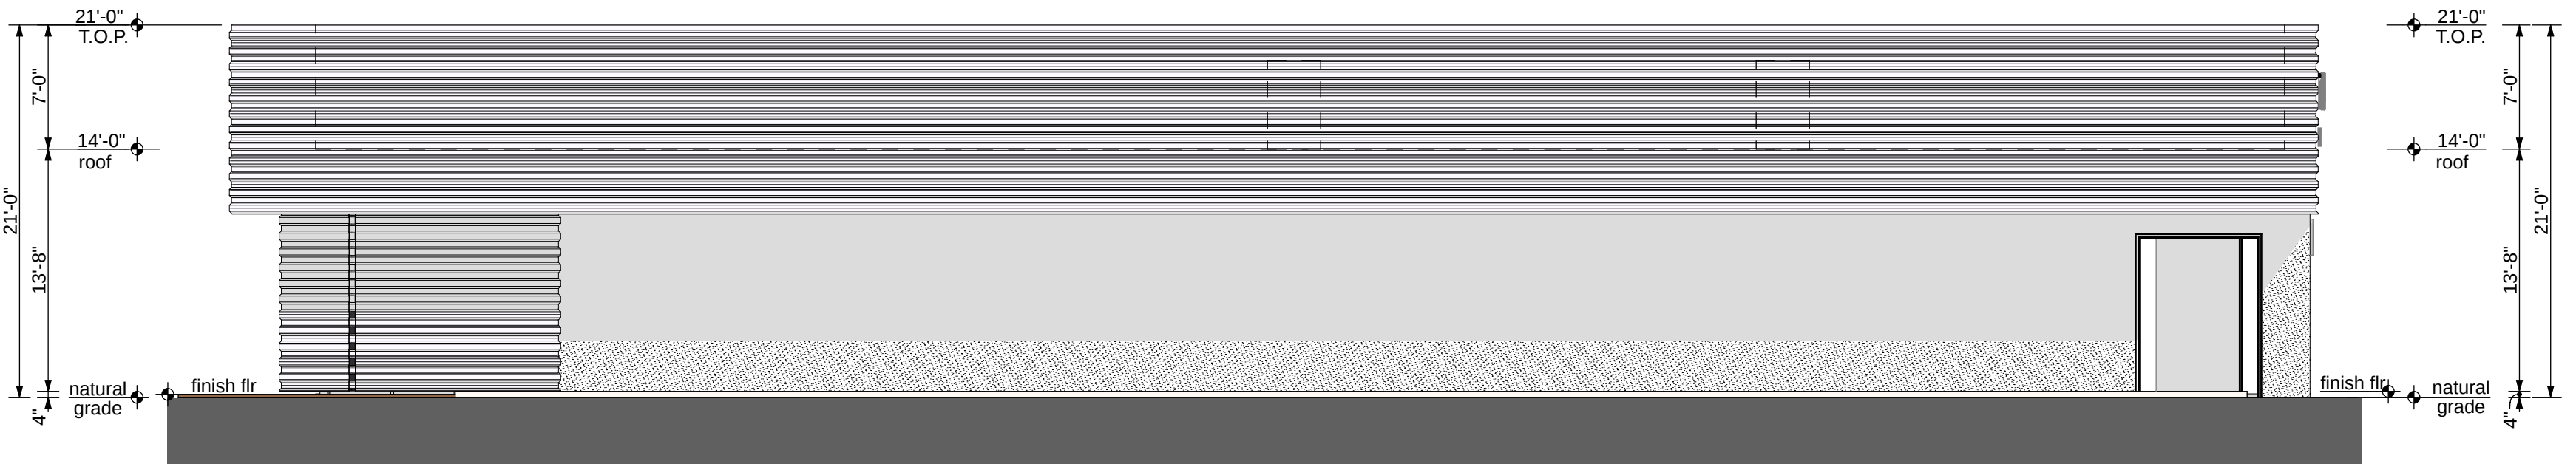

2 BLDG F EAST ELEVATION

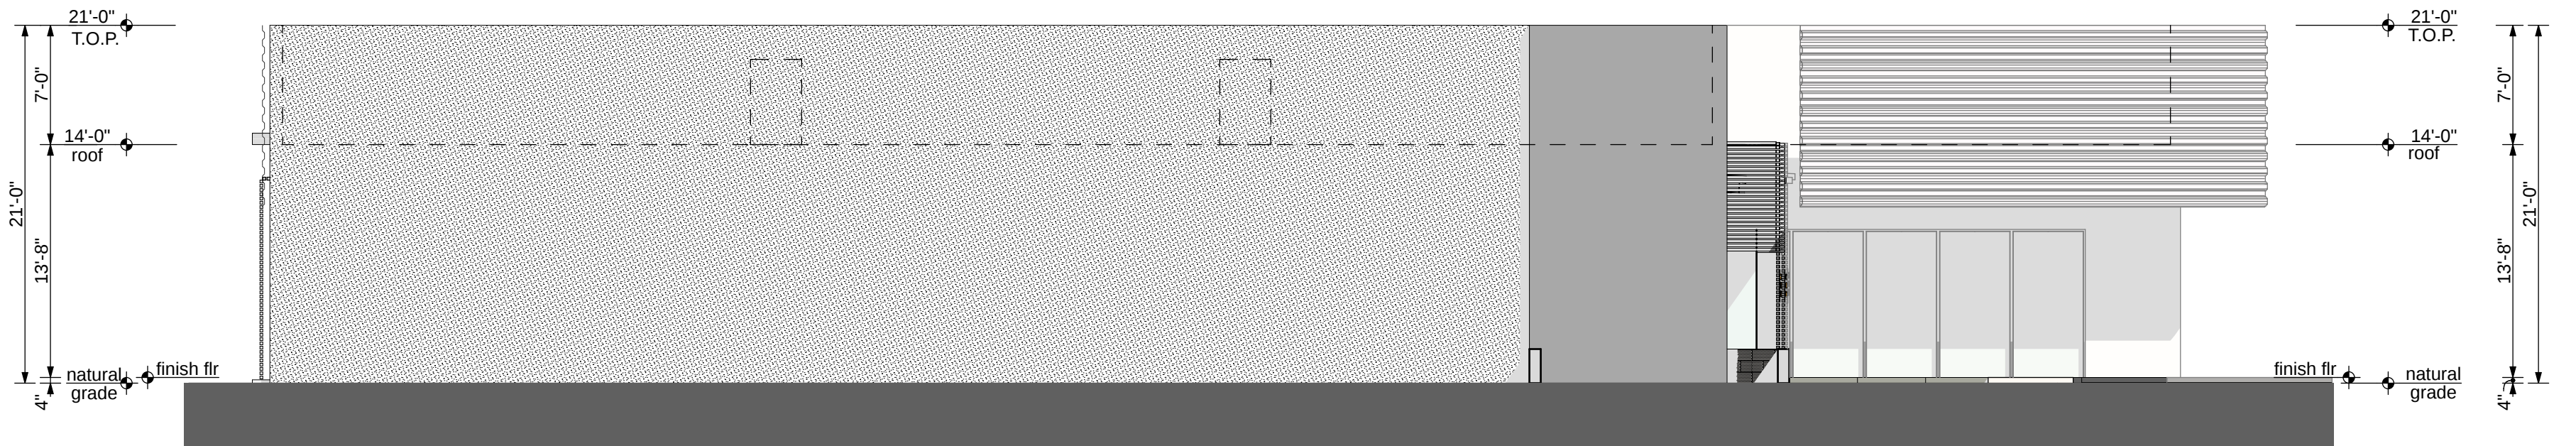

3 BLDG F WEST ELEVATION

SECTION / ELEVATION LEGEND		
	EIFS TEXTURE SMOOTH	
	CONCRETE	
	HONED BLOCK MASONRY	

orcutt | winslow

2929 n central ave
eleventh floor
phoenix arizona 85012

602.257.1764 t
602.257.9029 f

www.owp.com



© 2017 this (hard copy or electronic) drawing is an instrument of service and the property of the Orcutt|Winslow Partnership and shall remain their property. The design professional shall not be responsible for any alterations, modifications or additions made to this drawing by any party other than the design professional. Use of this drawing shall be limited to the original use for which it was prepared and publication thereof is expressly limited to such use, in use or reproduction. Unless otherwise agreed in writing, design professional reserves all copyright or other proprietary interest in this drawing, and it may not be re-used for any other purpose without the design professional's written consent. Publication by any method in whole or part is prohibited without the written permission of the design professional. Any information obtained or conclusions derived from this drawing shall be at the user's sole risk.

mountain view medical center, LLC
Mountain View Medical Center Redevelopment
10555.10565.10575.10585.10595.10599 N. Tatum Blvd , Paradise Valley, Arizona 85253

CLIENT CONTACT
mountain view medical center, LLC 602.802.8106 t
2944 N. 44th St.
Phoenix, AZ 85018

PROJECT NO.	DATE OF ISSUE
2018_041	02.07.2019
REVISION NO.	DATE
1	09.26.2018
2	11.01.2018
3	01.22.2019
4	02.19.2019

PROJECT TEAM
John Cantrell

DRAWN BY
BD

PROJECT PHASE
SUP major amendment
Review #4

SHEET CONTENTS
building F

SHEET NO.
05.4.8



VIEW OF BUILDING F

SECTION / ELEVATION LEGEND



SMOOTH



MESASTONE
RUTHERFORD
GREY



UNITED BLOCK MASONRY



CONCRETE



TREX
COMPOSITE
DECKING

orcutt | winslow

2929 n central ave
eleventh floor
phoenix arizona 85012

602.257.1764 t
602.257.9029 f

www.owp.com



© 2017 this (hard copy or electronic) drawing is an instrument of service and the property of the Crouth/Winkler Partnership and shall remain their property. The design professional shall not be responsible for any alterations, modifications or additions made to this drawing by any party other than the design professional. Use of this drawing shall be limited to the original size for which it was prepared and publication thereof is expressly limited to such use. No reuse or reproduction. Unless otherwise agreed in writing, design professionals reserves all copyright or other proprietary interest in this drawing, and it may not be re-used for any other purpose without the design professional's written consent. Publication by any method in whole or part is prohibited without the written permission of the design professional. Any information obtained or conclusions derived from this drawing shall be at the user's sole risk.

mountain view medical center, LLC
**Mountain View Medical
Center Redevelopment**
10555,10565,10575,10585,10595,10599 N. Tatum Blvd , Paradise Valley,
Arizona 85253

CLIENT CONTACT

mountain view 602.802.8106 t
medical center, LLC
2944 N. 44th St.
Phoenix, AZ 85018

PROJECT NO.

2018 041

REVISION NO

1

△

$$\begin{array}{c} \triangle \\ \triangle \end{array}$$

4

PROJECT TEAM

John Cantrell

PROJECT PHASE

SUP major amendment Review #4


SHEET CONTENTS

building F


SHEET NO.

05.4.9

Orcutt|Winslow Project 2018_041 Mountain View Medical Center Redevelopment. Elevations Sheet 05.4.10 building entries was plotted by Bhoomi Desai on Monday, February 11, 2019 at 4:44 PM; file found at BIM Server: HC Bimserver - BIMcloud Basic for ARCHICAD 21Health Care Studio/18_041-01MtnViewMedicalCtrRedevlpmt

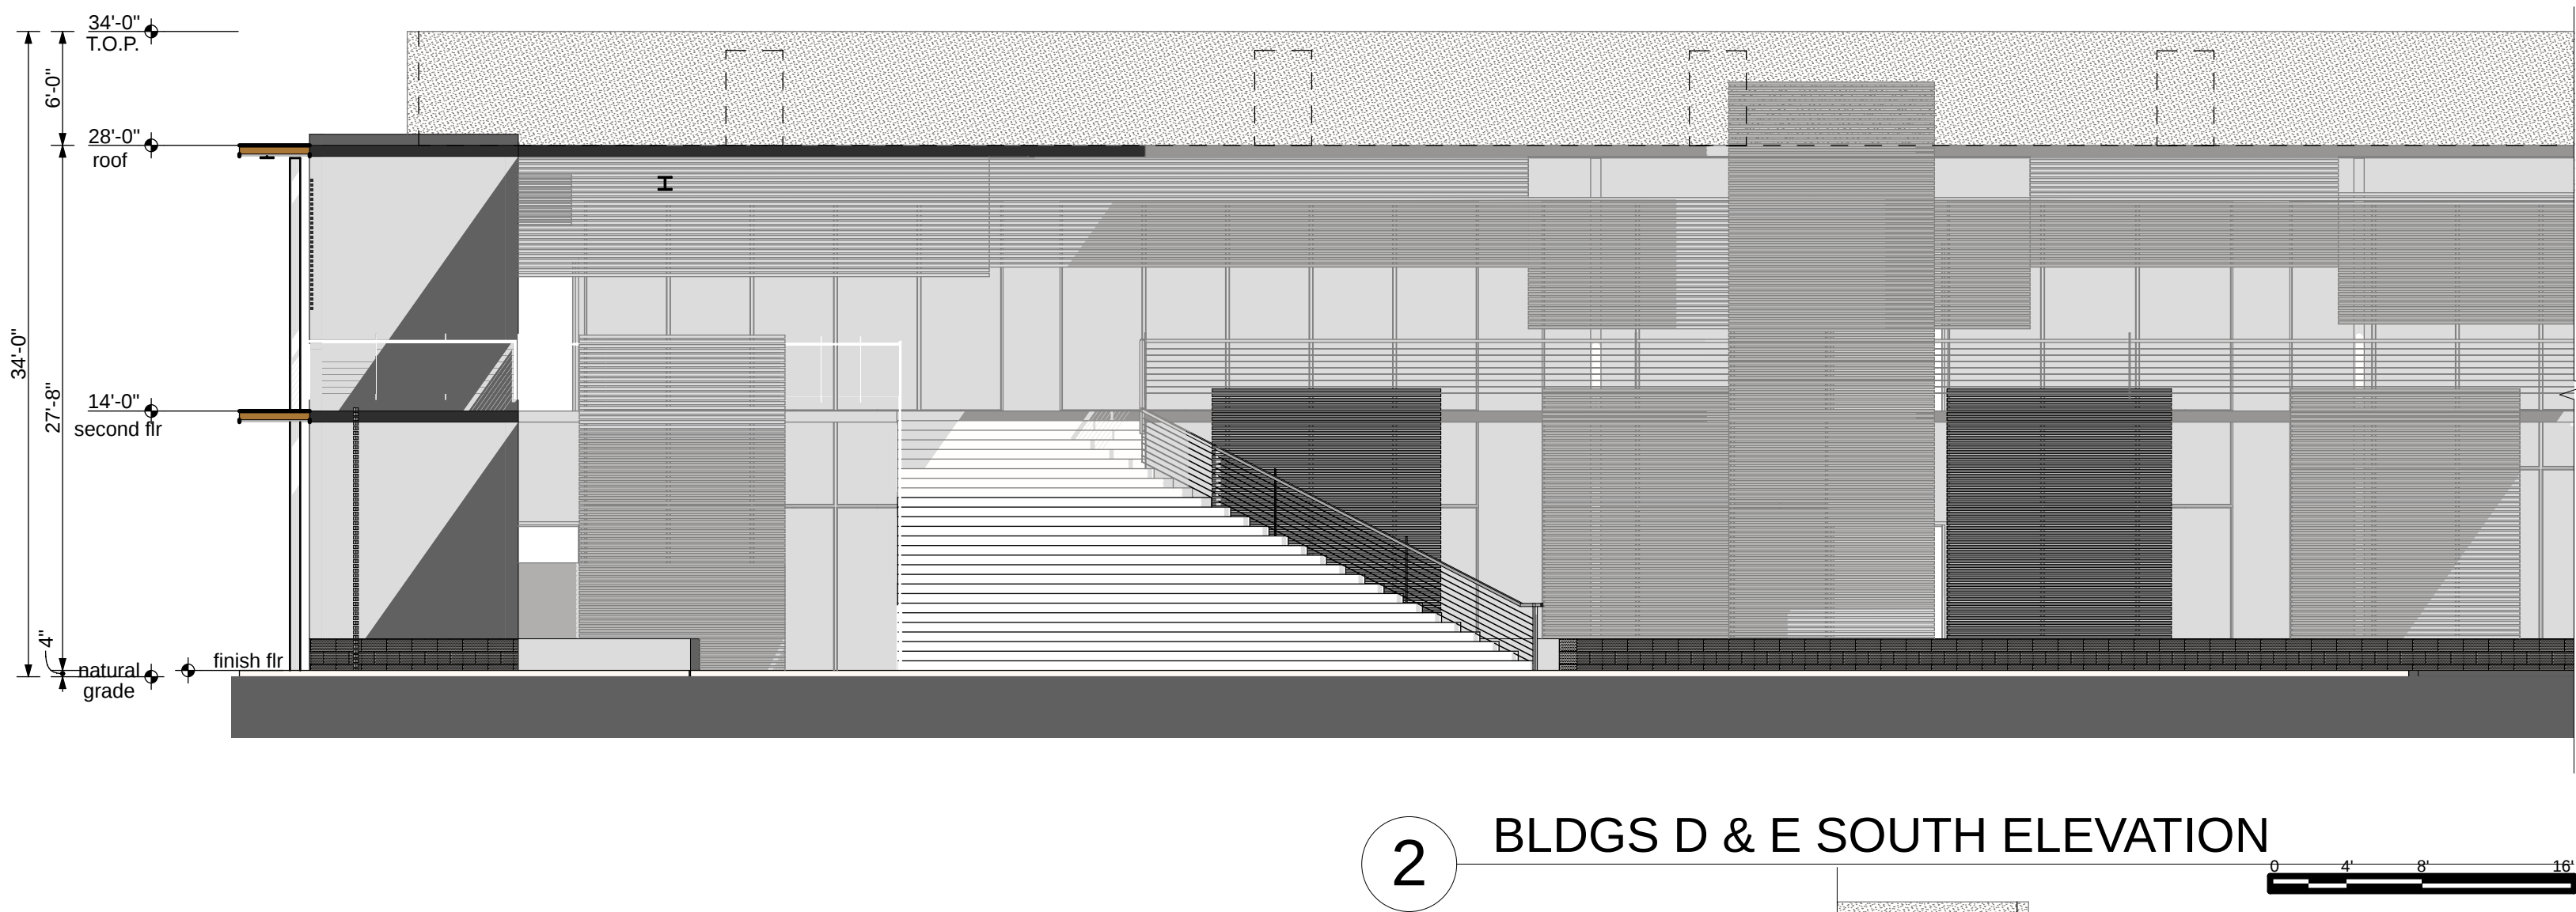

2 BLDGS D & E SOUTH ELEVATION

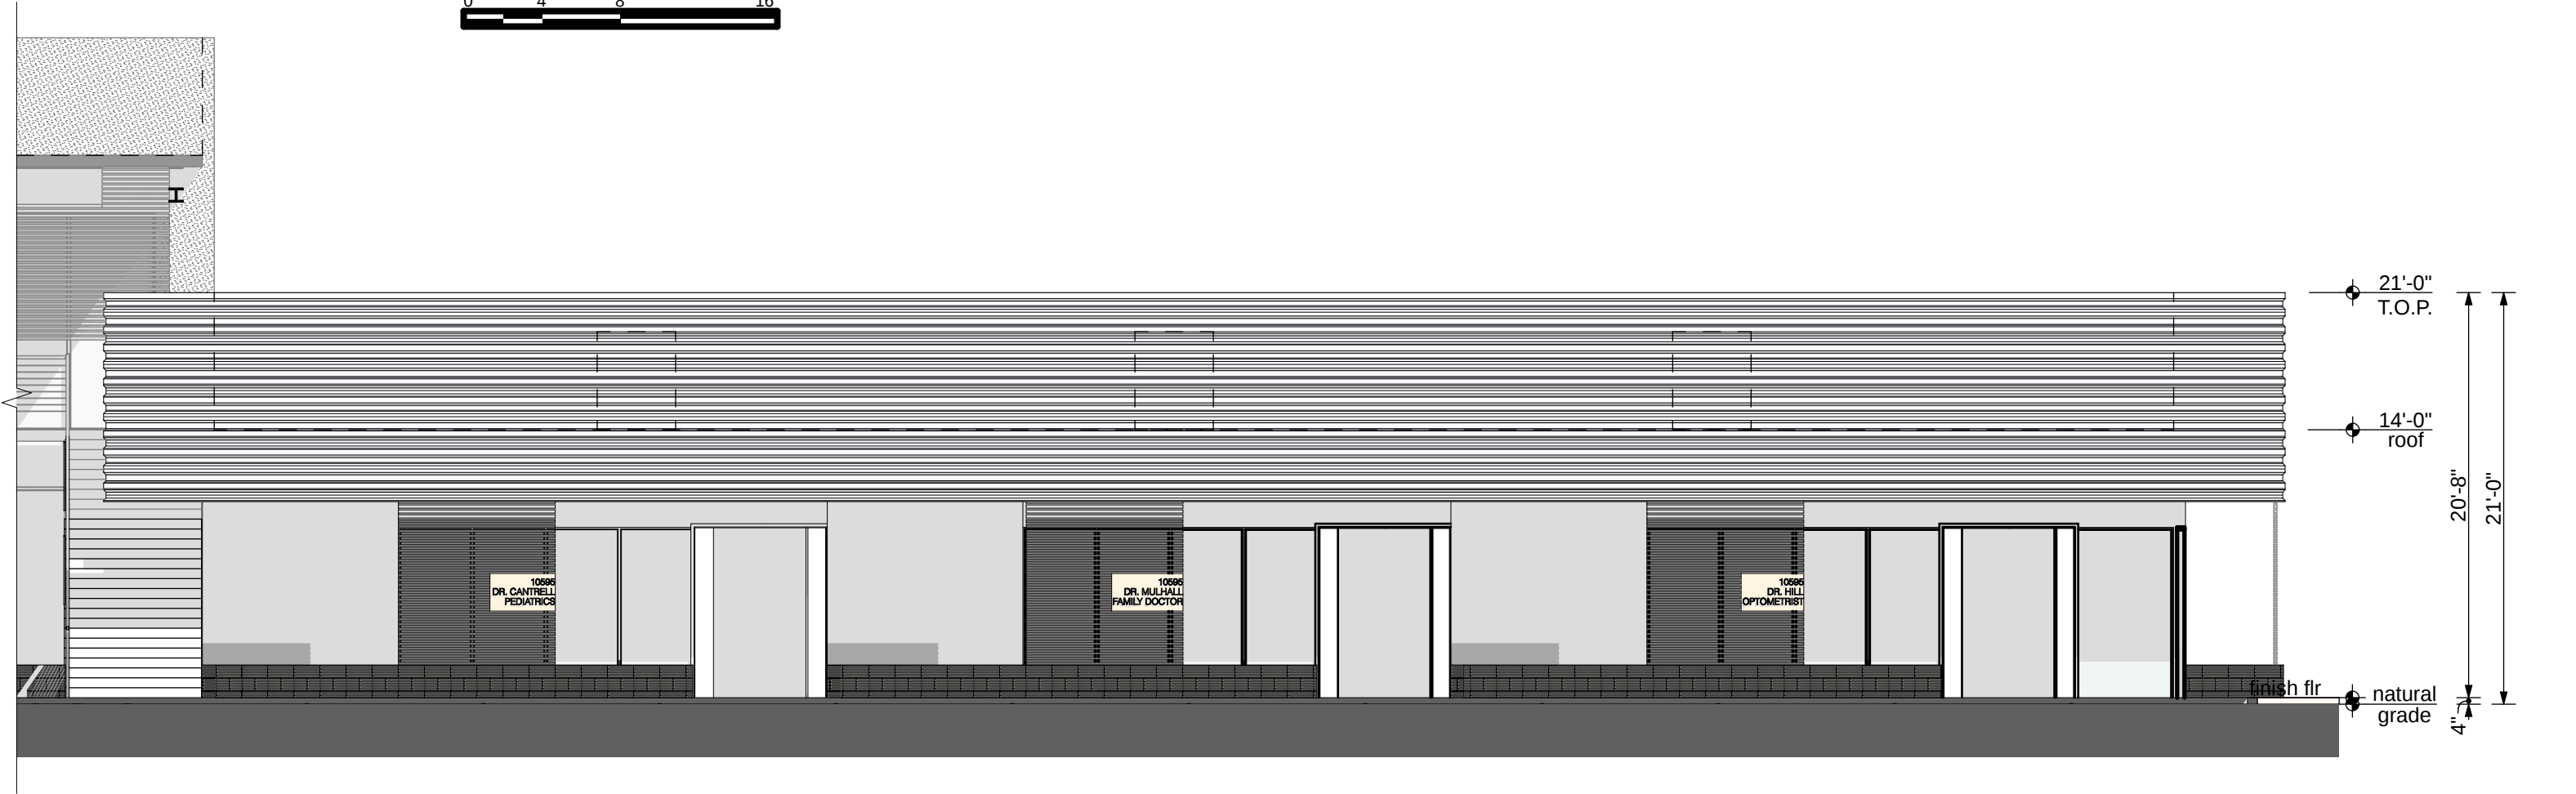

3 BLDGS D & E SOUTH ELEVATION



1 BLDG A EAST ELEVATION



BLDGS B,C,D,E ENTRIES
SCALE: 1/2,66

SECTION / ELEVATION LEGEND



EIFS TEXTURE
SMOOTH



MESASTONE
RUTHERFORD
GREY



HONED BLOCK
MASONRY



CONCRETE



TREX
COMPOSITE
DECKING

orcutt | winslow

2929 n central ave
eleventh floor
phoenix arizona 85012

602.257.1764 t

602.257.9029 f

www.owp.com



© 2017 this (hard copy or electronic) drawing is an instrument of service and the property of the Orcutt|Winslow Partnership and shall remain their property. The design professional shall not be responsible for any alterations, modifications or additions made to this drawing by any party other than the design professional. Use of this drawing shall be limited to the original use for which it was prepared and publication thereof is expressly limited to such use, in use or reproduction. Unless otherwise agreed in writing, design professional reserves all copyright or other proprietary interest in this drawing, and it may not be re-used for any other purpose without the design professional's written consent. Publication by any method in whole or part is prohibited without the written permission of the design professional. Any information obtained or conclusions derived from this drawing shall be at the user's sole risk.

mountain view medical center, LLC
**Mountain View Medical
Center Redevelopment**
10555.10565.10575.10585.10595.10599 N. Tatum Blvd , Paradise Valley,
Arizona 85253

CLIENT CONTACT

mountain view medical center, LLC 602.802.8106 t
2944 N. 44th St.
Phoenix, AZ 85018

PROJECT NO.

2018_041

DATE OF ISSUE

02.07.2019

REVISION NO.

1

DATE

09.26.2018

2

11.01.2018

3

01.22.2019

4

02.19.2019

PROJECT TEAM

John Cantrell

DRAWN BY

BD

PROJECT PHASE


SUP major amendment
Review #4

SHEET CONTENTS

building entries

SHEET NO.

05.4.10

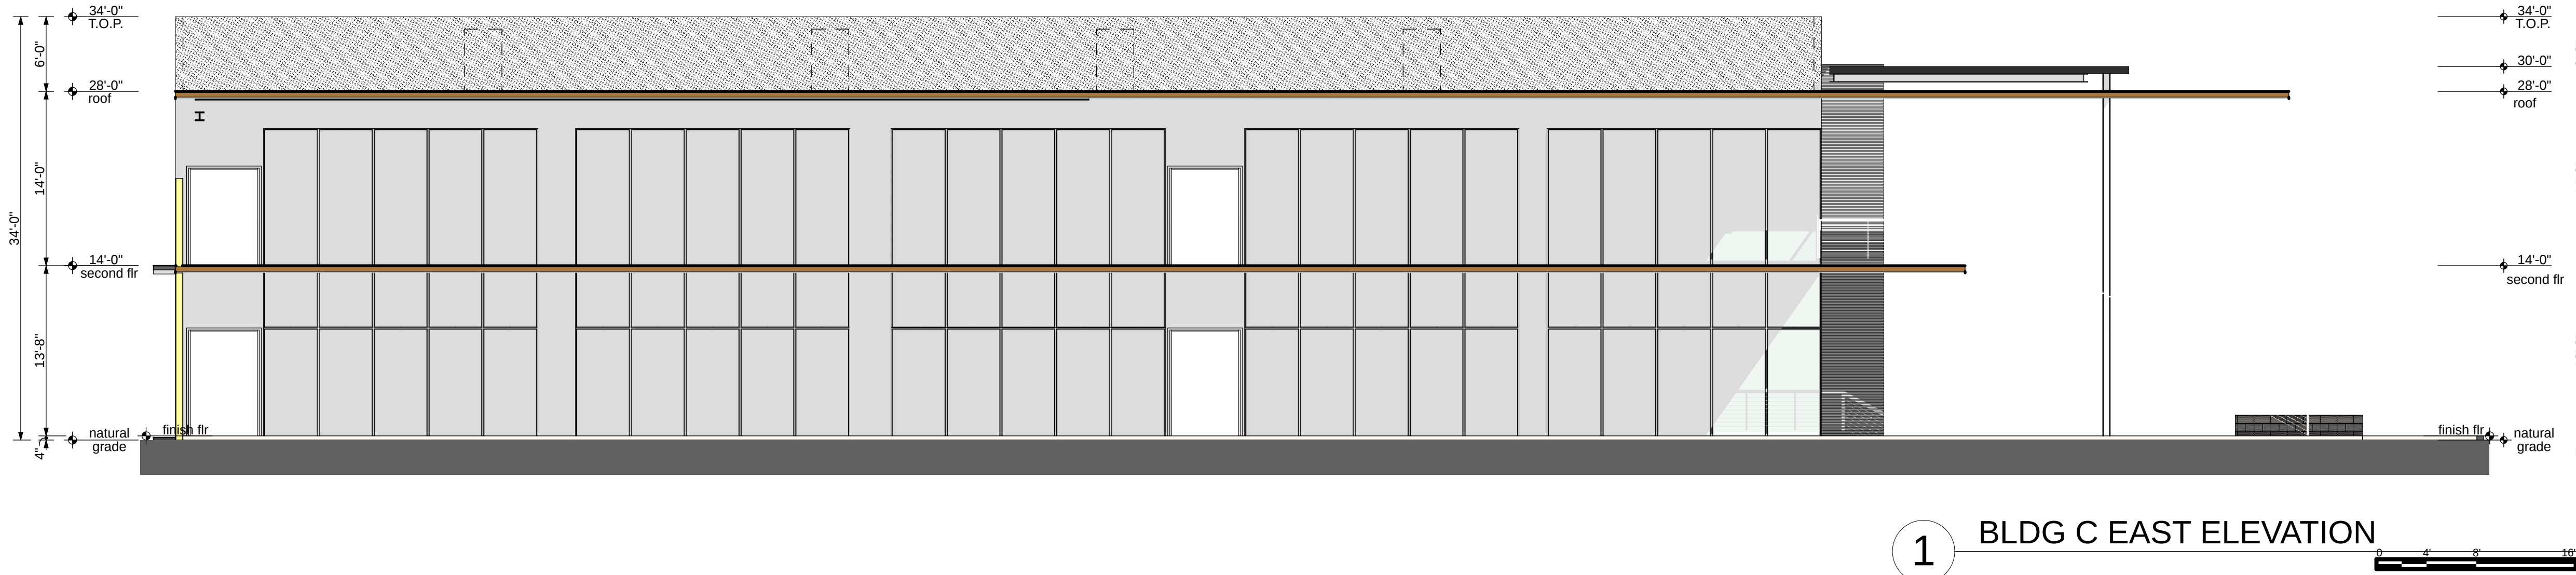

TATUM BLVD ENRTY LOOKING EAST

orcutt|winslow

2929 n central ave
eleventh floor
phoenix arizona 85012

602.257.1764 t
602.257.9029 f

www.owp.com

REGISTERED ARCHITECT
NOT FOR
CONSTRUCTION
DESIGNED
ARIZONA, U.S.A.

© 2017 this (hard copy or electronic) drawing is an instrument of service and the property of the Orcutt|Winslow Partnership and shall remain their property. The design professional shall not be responsible for any alterations, modifications or additions made to this drawing by any party other than the design professional. Use of this drawing shall be limited to the original use for which it was prepared and publication thereof is expressly limited to such use, in use or reproduction. Unless otherwise agreed in writing, design professional reserves all copyright or other proprietary interest in this drawing, and it may not be re-used for any other purpose without the design professional's written consent. Publication by any method in whole or part is prohibited without the written permission of the design professional. Any information obtained or conclusions derived from this drawing shall be at the user's sole risk.

mountain view medical center, LLC

Mountain View Medical
Center Redevelopment

10555,10565,10575,10585,10595,10599 N. Tatum Blvd , Paradise Valley,
Arizona 85253

CLIENT CONTACT	
mountain view medical center, LLC	602.802.8106 t
2944 N. 44th St.	
Phoenix, AZ 85018	
PROJECT NO.	DATE OF ISSUE
2018_041	02.07.2019
REVISION NO.	DATE
1	09.26.2018
2	11.01.2018
3	01.22.2019
4	02.19.2019
PROJECT TEAM	DRAWN BY
John Cantrell	BD
PROJECT PHASE	
SUP major amendment Review #4	
SHEET CONTENTS	
building entries	
SHEET NO.	
05.4.11	