





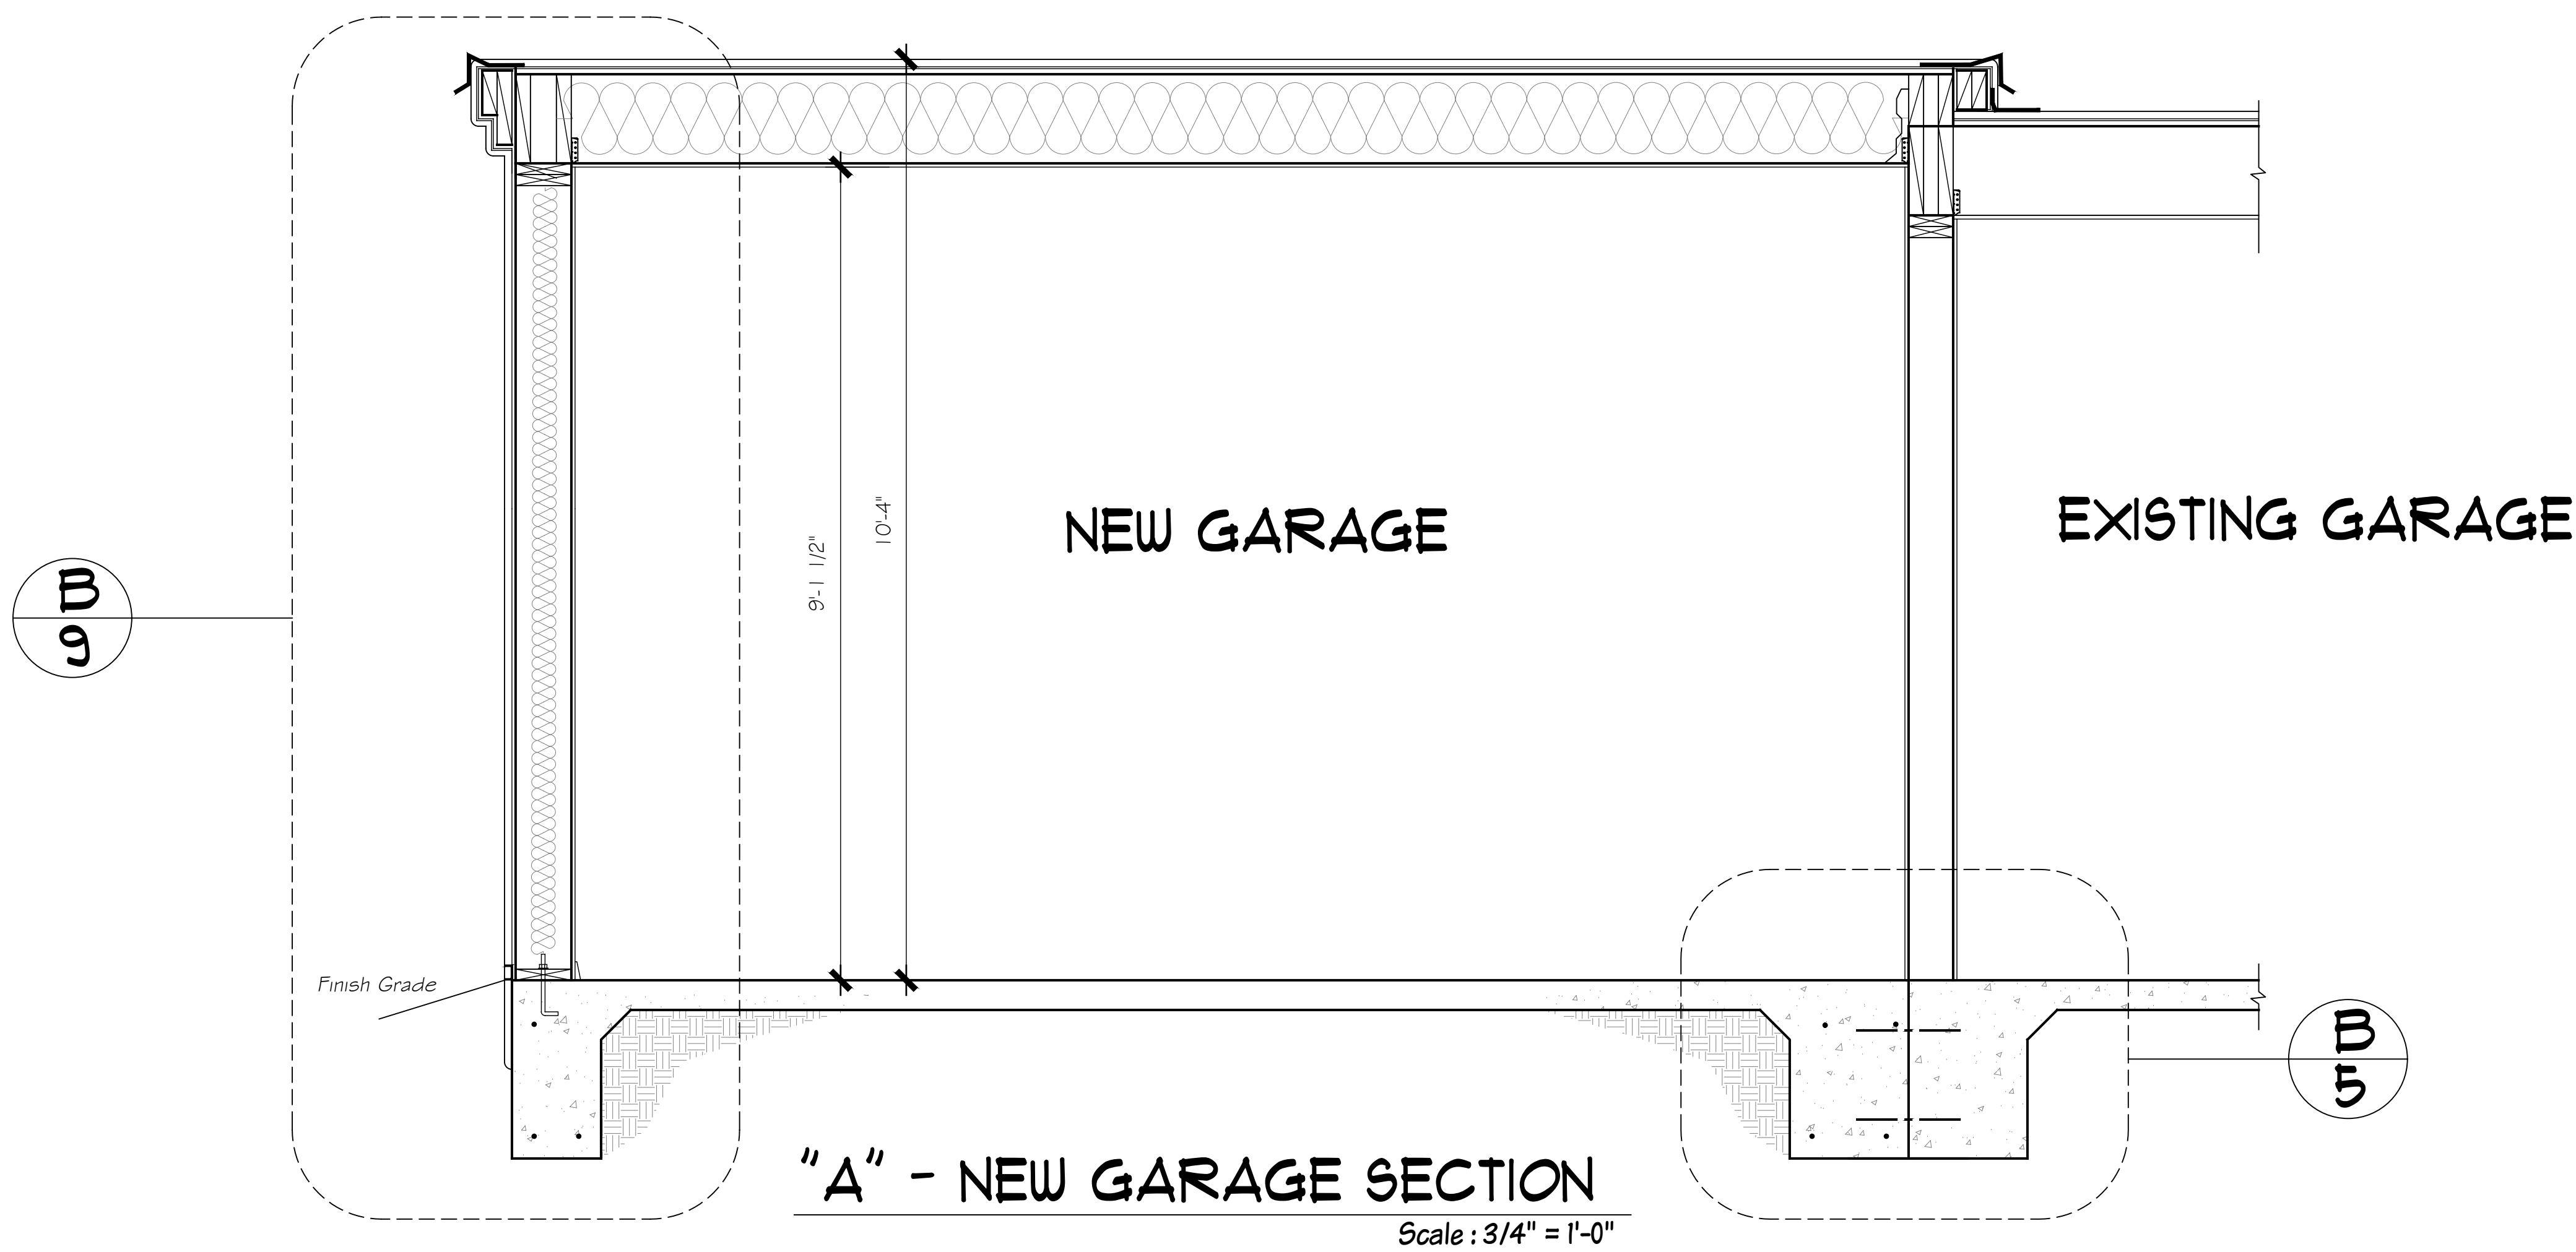


DISCLAIMER

PLEASE NOTE:
All images, renderings, 3D illustrations, videos, floor plans, dimensions and measurements are shown for illustrative purposes only and may contain items, options, upgrades and features that are not included in your Scope of Work. These renderings and/or images are intended to assist in visualizing your project ONLY. Certain images/items may, or may not be present and may, or may not be included in your final rendition of the Scope of Work for your project. Any questions pertaining to your specific inclusions or exclusions should be brought forth PRIOR to signing your Builder Agreement and Scope of Work.


Signature: _____

Date: _____

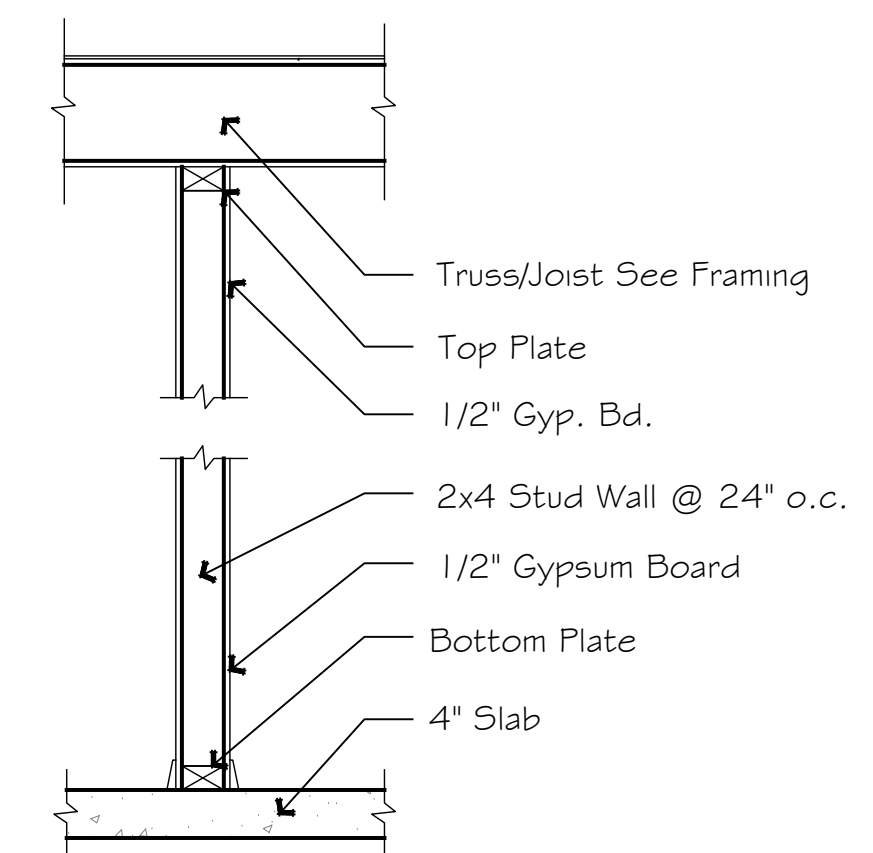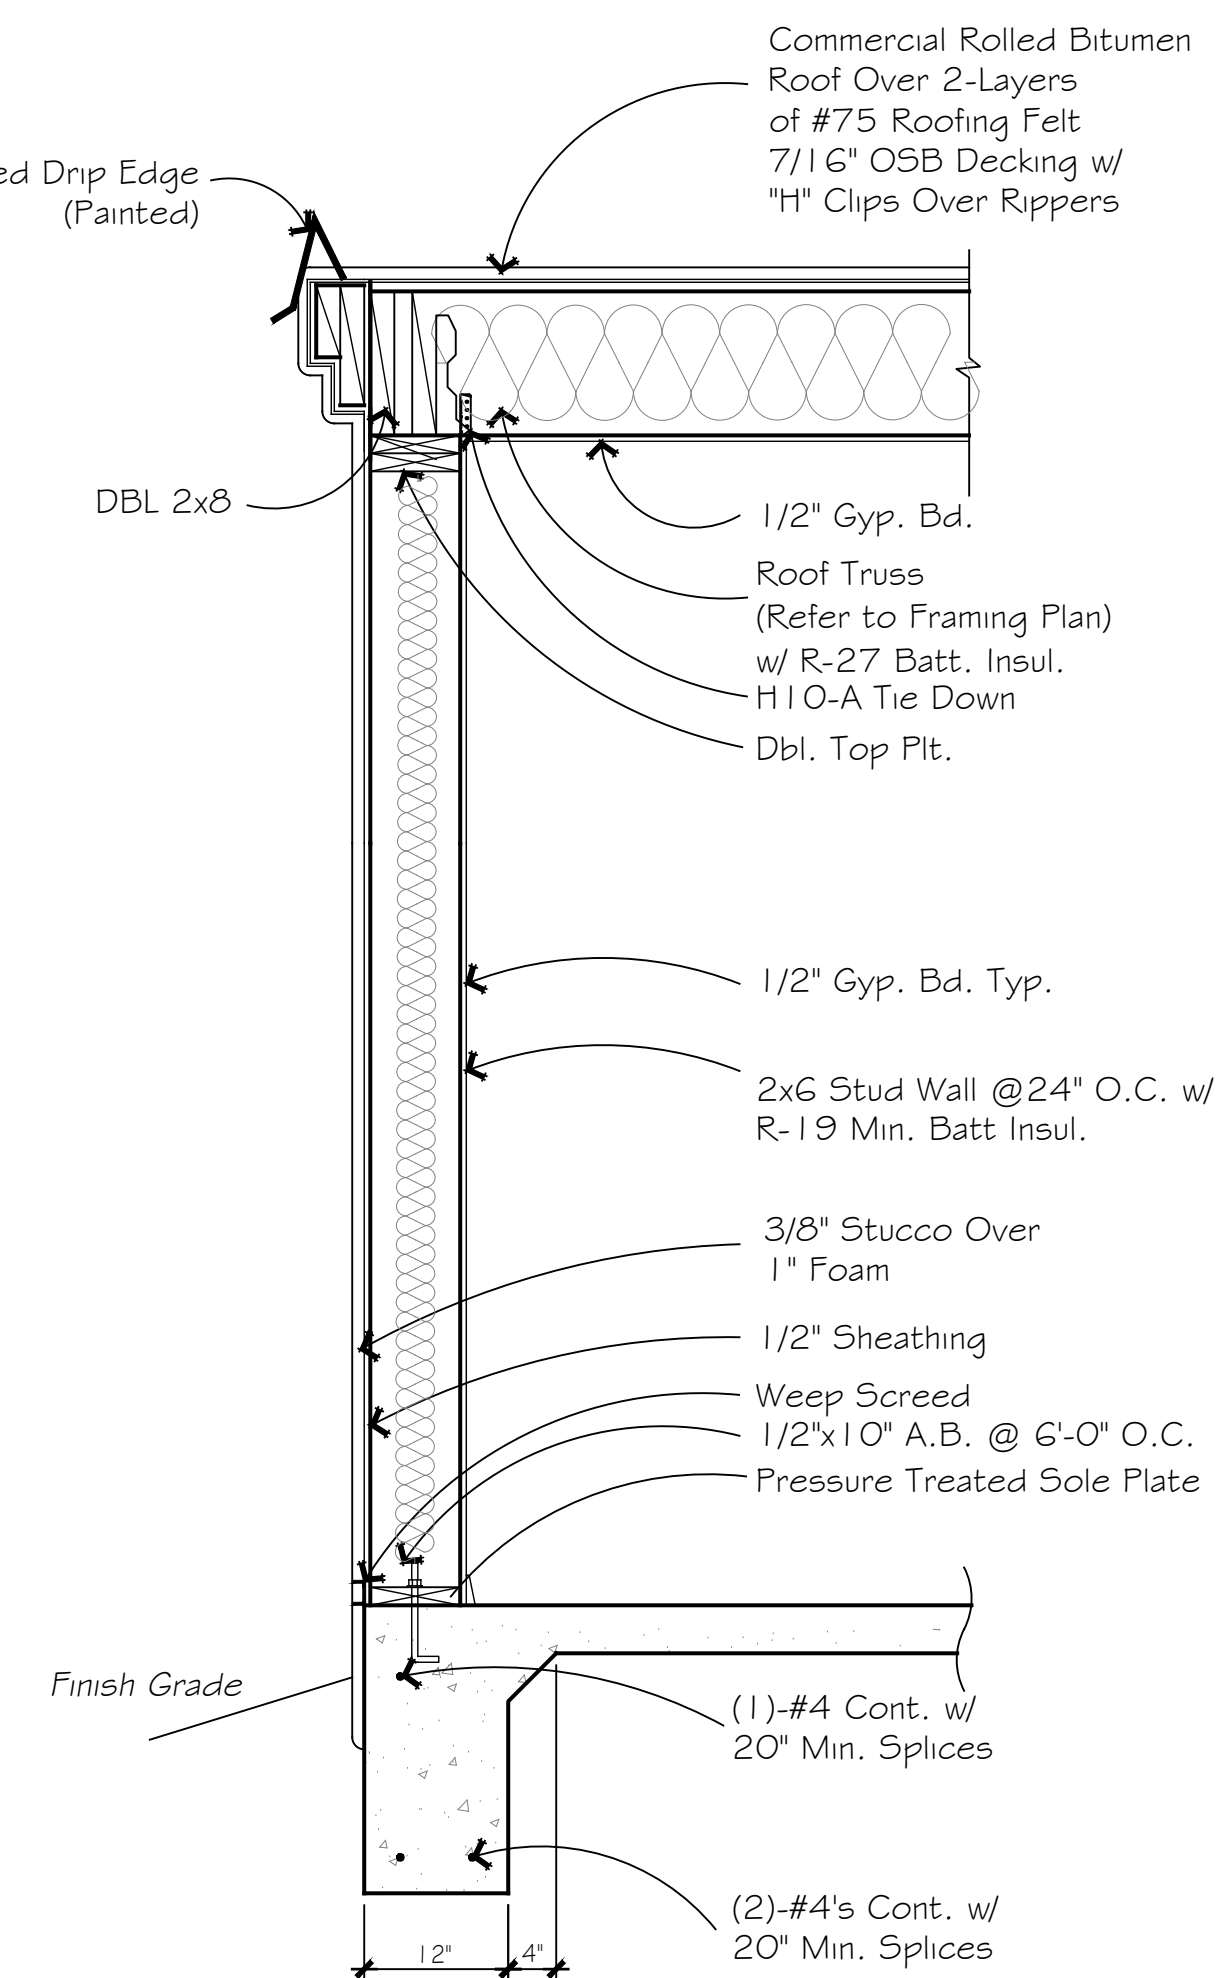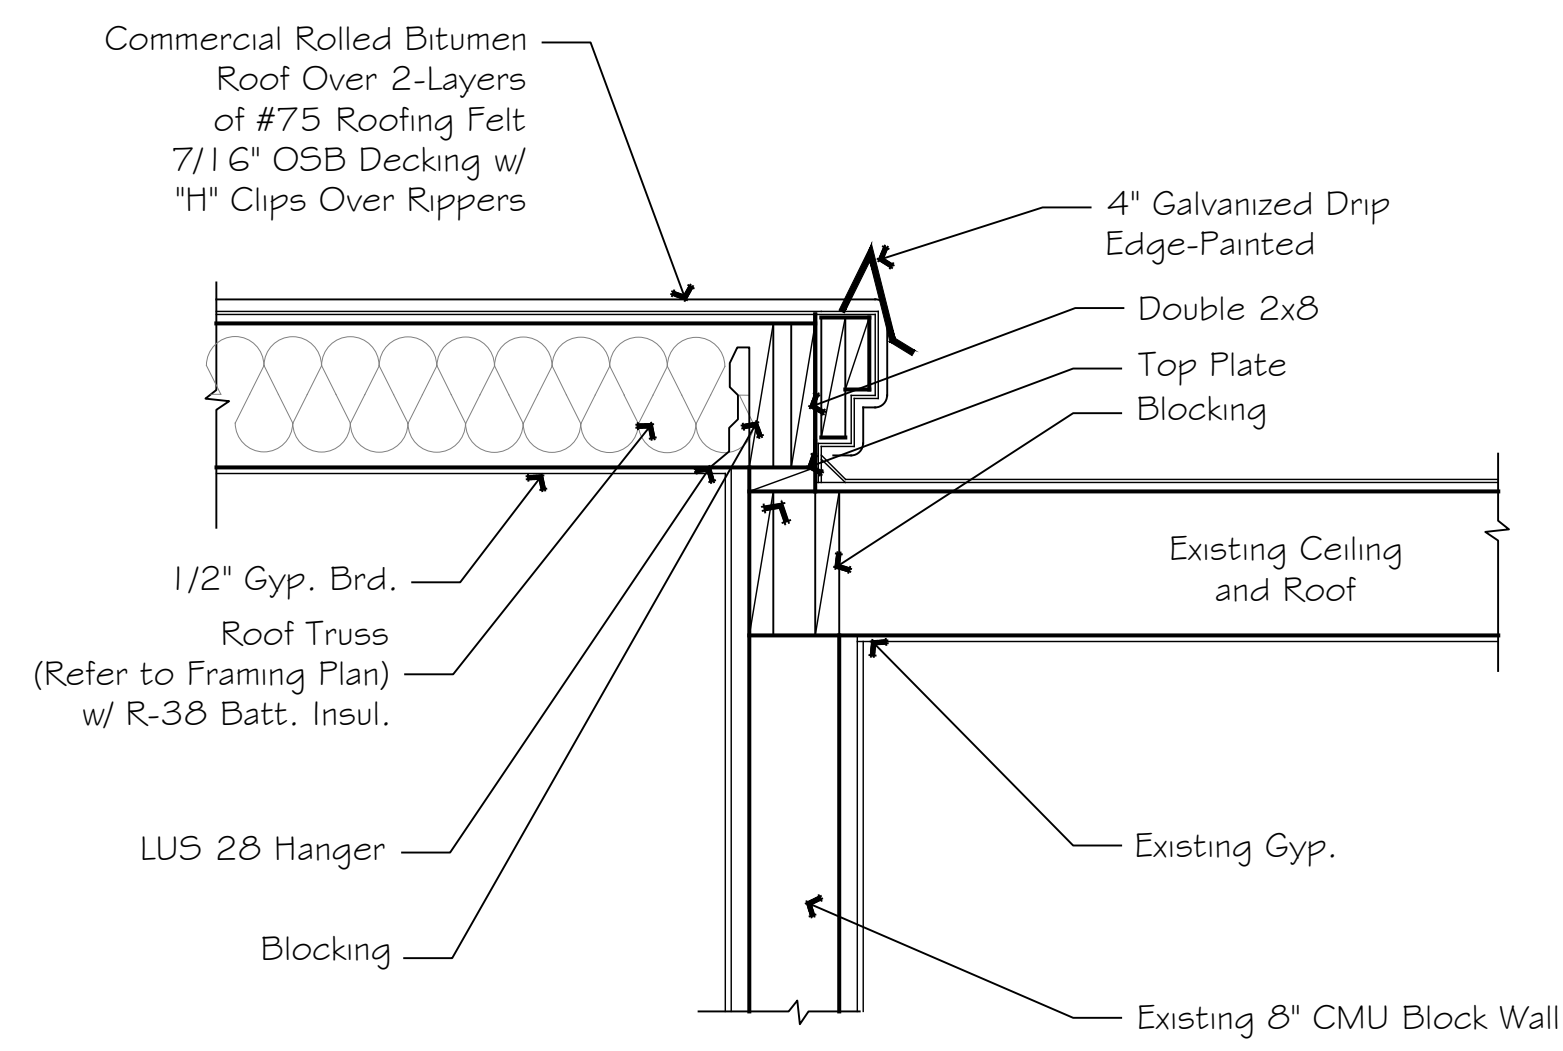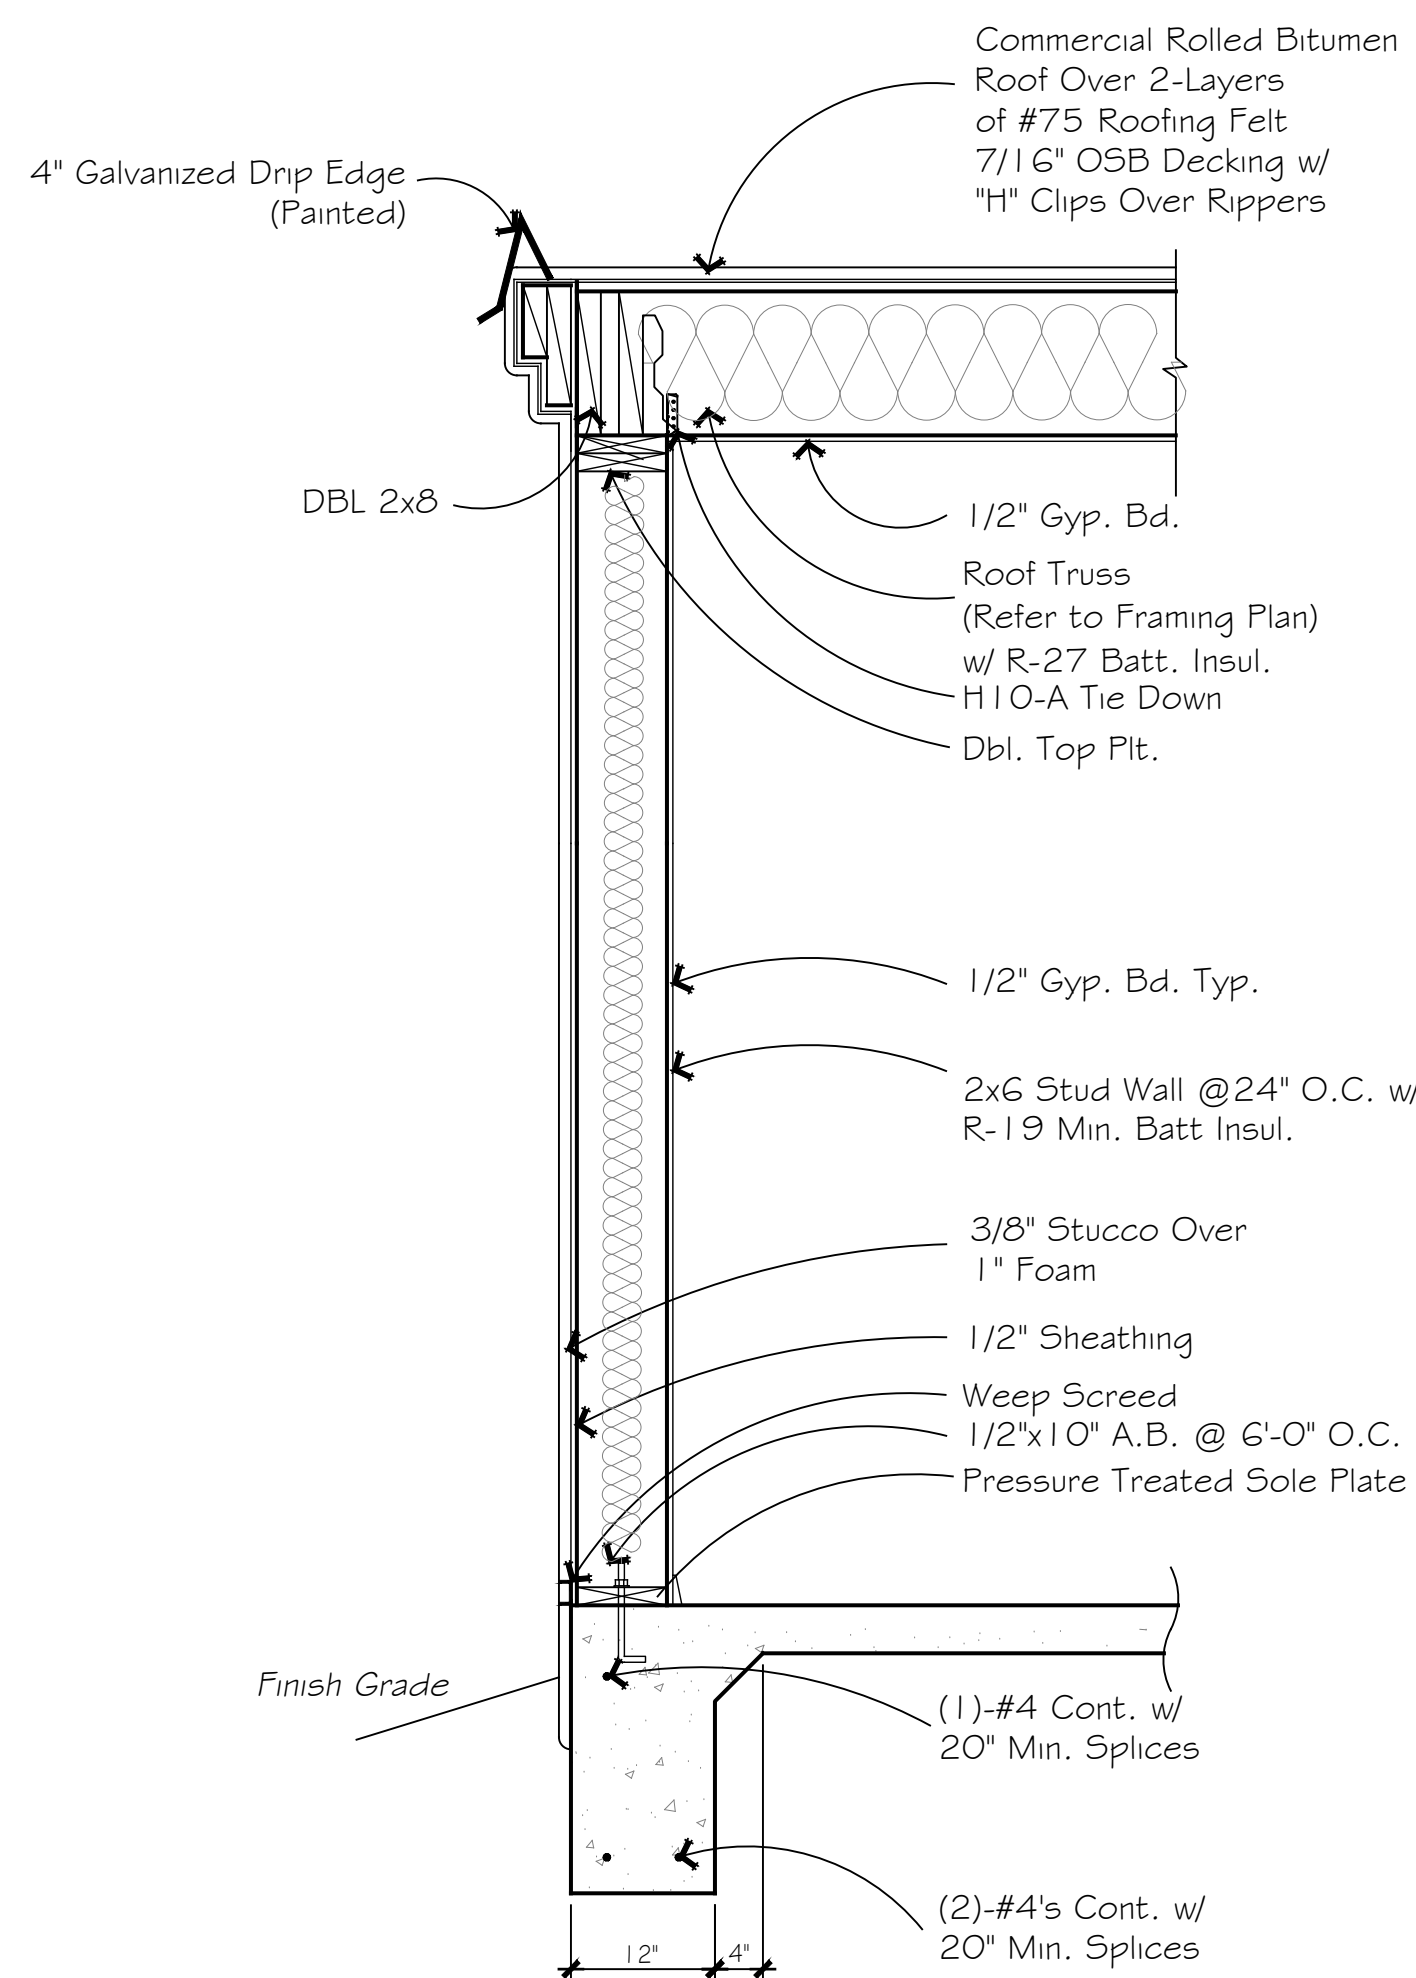

ERIC SPURLOCK
6100 SEAGULL ST NE SUITE B-210
ALBUQUERQUE, NM 87109
TEL: (505) 275-5783
CELL: (505) 503-0345
7750 E GARDING DR SUITE #4,
SCOTTSDALE, AZ 85260
CELL: (505) 503-0345

EricSpurlock
Custom Home Design

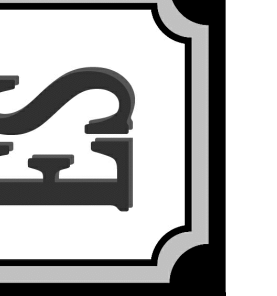

dreamstyle
REMODELING

LEGACY
Design Build Remodeling

Harrah
Renovation/ Addition
7002 N. 40th St.
Paradise Valley, AZ

5 8/3/18 JM
4 7/10/18 JM
3 6/26/18 JM
66-12-18 E.P.
66-01-18 E.P.
issuance / revisions

drawn by MD
reviewed by ES
date 5-16-18
project # Harrah
drawing name

Wall Sections
Details

sheet number

9

Copyright © 2018 Eric Spurlock

NOTE:
ALL EXISTING LANDSCAPE
TO REMAIN



REPLACE DAMAGED
HONEYSUCKLE

LANDSCAPE PLAN

SCALE: 1" = 20'-0"

ERIC SPURLOCK
63100 SEAGULL ST NE SUITE B-210
ALBUQUERQUE, NM 87109
TEL: (505) 275-6783
CELL: (505) 503-0345

7750 E Gelding Dr SUITE #4,
Scottsdale, AZ 85260
CELL: (505) 503-0345

Eric Spurlock



Harrah
Renovation/ Addition
7002 N. 40th St.
Paradise Valley, AZ

5	8/3/18 JM
4	7/10/18 JM
3	6/26/18 JM
2	06-12-18 E.P.
1	06-01-18 E.P.
issuance / revisions	

drawn by	SS
reviewed by	ES
date	5-16-18
project #	Harrah
drawing name	

LANDSCAPE
PLAN

sheet number