

TOWN OF PARADISE VALLEY NOTES

- GRADING SHALL BE IN CONFORMANCE WITH 2015 IBC.
- PRIOR TO FIRST FOOTING INSPECTION OF ANY TYPE, ALL PROPERTY PINS SHALL BE PLACED BY A REGISTERED LAND SURVEYOR OF THE STATE OF ARIZONA, AND PROPERTY LINES MUST BE PHYSICALLY IDENTIFIED PRIOR TO INSPECTION.
- WHERE EXCAVATION IS TO OCCUR THE TOP 4" OF EXCAVATED NATIVE SOIL SHALL REMAIN ON THE SITE AND SHALL BE REUSED IN A MANNER THAT TAKES ADVANTAGE OF THE NATURAL SOIL SEED BANK IT CONTAINS.
- ALL CONSTRUCTION SHALL CONFORM TO THE LATEST MARICOPA ASSOCIATION OF GOVERNMENTS (M.A.G.) SPECIFICATIONS AND STANDARD DETAILS.
- ALL EXTERIOR SITE LIGHTING SHALL COMPLY WITH REQUIREMENTS OF SECTION 2208 OF THE TOWN OF PARADISE VALLEY ZONING ORDINANCES FOR FUTURE TYPE, LOCATION, HEIGHT, WATTAGE BASED UPON FIXTURES INSTALLED.
- A DUST CONTROL PLAN MEETING THE REQUIREMENTS OF RULE 310 OF THE MARICOPA COUNTY AIR POLLUTION CONTROL REGULATIONS, AS AMENDED, IS REQUIRED.
- A SEPARATE PERMIT IS NECESSARY FOR ANY OFFSITE CONSTRUCTION.
- AN APPROVED GRADING AND DRAINAGE PLAN SHALL BE ON THE JOB SITE AT ALL TIMES. DEVIATIONS FROM THE PLAN MUST BE PRECEDED BY AN APPROVED PLAN REVISION.
- EAVE PROJECTIONS INTO REQUIRED SETBACKS ARE LIMITED TO A MAXIMUM OF 24" PURSUANT TO SECTION 1008 OF THE TOWN OF PARADISE VALLEY ZONING ORDINANCES.
- ALL STRUCTURES AND LANDSCAPING WITHIN THE SIGHT VISIBILITY TRIANGLE SHALL HAVE A 2 FOOT MAXIMUM HEIGHT.
- ALL NEW AND EXISTING ELECTRICAL SERVICE TO BE BURIED UNDERGROUND PER THE TOWN OF PARADISE VALLEY STANDARDS.
- POOL, SPA, BARBECUE AND ANY PROPOSED STRUCTURES OVER 8 INCHES ABOVE GRADE REQUIRE SEPARATE PERMIT APPLICATIONS.
- POOLS SHALL BE CONSTRUCTED BY SEPARATE PERMIT AND SECURED FROM UNWANTED ACCESS PER SECTION 5-2-2 OF THE TOWN OF PARADISE VALLEY ORDINANCES.
- A SETBACK CERTIFICATION IS REQUIRED AND MUST BE GIVEN TO TOWN INSPECTOR AT STEM WALL INSPECTION.
- MAIL BOX TO COMPLY WITH THE TOWN OF PARADISE VALLEY STANDARDS FOR MAIL BOXES IN THE R.O.W. FOR HEIGHT, WIDTH AND BREAK AWAY FEATURES.
- ALL PATIOS, WALKS, AND DRIVES TO SLOPE AWAY FROM BUILDING AND GARAGES AT A MINIMUM SLOPE OF 1/4" PER FOOT UNLESS SPECIFIED OTHERWISE. ALL LAWN AREAS ADJOINING WALKS OR SLABS WILL BE GRADED TO 2" BELOW THE TOP OF SLAB. TYPICAL FINISHED GRADE AROUND PERIMETER OF BUILDING IS MINUS 6" BELOW FINISHED FLOOR UNLESS SPECIFIED OTHERWISE.
- ALL MATERIAL TO BE UNDER SLABS AND WALKS SHALL BE COMPACTED TO NOT LESS THAN 95% PER ASTM D698.
- SOILS COMPACTION TEST RESULTS MUST BE SUBMITTED TO THE TOWN ENGINEER'S OFFICE FOR BUILDING PADS THAT HAVE ONE (1) FOOT OR MORE OF FILL MATERIAL INDICATED. THIS INFORMATION MUST BE SUPPLIED PRIOR TO REQUEST FOR FINAL INSPECTION.
- TRENCH BED SHALL BE FREE OF ROCKS AND DEBRIS.
- REGULATION II RULE 20-3 OF THE MARICOPA COUNTY HEALTH DEPARTMENT, BUREAU OF AIR POLLUTION CONTROL SHALL BE OBSERVED AND ENFORCED.
- ALL WORK REQUIRED TO COMPLETE THE CONSTRUCTION COVERED BY THIS PLAN SHALL BE IN ACCORDANCE WITH THE M.A.G. STANDARD SPECIFICATIONS AND DETAILS AND CURRENT SUPPLEMENTS THEREOF PER THE LOCAL CITY OR TOWN UNLESS SPECIFIED OTHERWISE. IN THESE PLANS OR ELSEWHERE IN THE CONTRACT DOCUMENTS, CONTRACTORS SHALL FAMILIARIZE THEMSELVES WITH ALL REQUIRED STANDARD SPECIFICATIONS, DETAILS AND SUPPLEMENTS PRIOR TO BIDDING THE WORK FOR THE CONSTRUCTION COVERED BY THIS PLAN.
- THE CONTRACTOR IS TO COMPLY WITH ALL LOCAL STATE, AND FEDERAL LAWS AND REGULATIONS APPLICABLE TO THE CONSTRUCTION COVERED BY THIS PLAN.
- THE CONTRACTOR IS RESPONSIBLE FOR OBTAINING AND COMPLYING WITH ALL PERMITS REQUIRED TO COMPLETE ALL WORK COVERED BY THIS PLAN.
- ALL CONSTRUCTION IN THE PUBLIC RIGHTS-OF-WAY OR IN EASEMENTS GRANTED FOR PUBLIC USE MUST CONFORM TO THE LATEST MARICOPA ASSOCIATION OF GOVERNMENTS (MAG) UNIFORM STANDARD SPECIFICATIONS AND UNIFORM STANDARD DETAILS FOR PUBLIC WORKS CONSTRUCTION.
- THE TOWN ONLY APPROVES THE SCOPE, NOT THE DETAIL, OF ENGINEERING DESIGNS; THEREFORE, IF CONSTRUCTION QUANTITIES ARE SHOWN ON THESE PLANS, THEY ARE NOT VERIFIED BY THE TOWN.
- THE APPROVAL OF PLANS IS VALID FOR SIX (6) MONTHS; IF AN ENCROACHMENT PERMIT FOR THE CONSTRUCTION HAS NOT BEEN ISSUED WITHIN SIX MONTHS, THE PLANS MUST BE RESUBMITTED TO THE TOWN FOR RE-APPROVAL.
- A PUBLIC WORKS INSPECTOR WILL INSPECT ALL WORKS WITHIN THE TOWN OF PARADISE VALLEY RIGHTS-OF-WAY AND IN EASEMENTS, NOTIFY INSPECTION SERVICES 24 HOURS PRIOR TO BEGINNING CONSTRUCTION BY CALLING 480- 312-5750.
- WHENEVER EXCAVATION IS NECESSARY, CALL THE BLUE STAKE CENTER, 602-263-1100, TWO WORKING DAYS BEFORE EXCAVATION BEGINS. THE CENTER WILL SEE THAT THE LOCATION OF THE UNDERGROUND UTILITY LINES IS IDENTIFIED FOR THE PROJECT, IF NECESSARY.
- ENCROACHMENT PERMITS ARE REQUIRED FOR ALL WORK IN PUBLIC RIGHTS-OF-WAY AND EASEMENTS GRANTED FOR PUBLIC PURPOSES. AN ENCROACHMENT PERMIT WILL BE ISSUED BY THE TOWN ONLY AFTER THE REGISTRANT HAS PAID A BASE FEE PLUS A FEE FOR INSPECTION SERVICES. COPIES OF ALL PERMITS MUST BE RETAINED ON-SITE AND BE AVAILABLE FOR INSPECTION AT ALL TIMES. FAILURE TO PRODUCE THE REQUIRED PERMITS WILL RESULT IN IMMEDIATE SUSPENSION OF ALL WORK UNTIL THE PROPER PERMIT DOCUMENTATION IS OBTAINED.
- ALL EXCAVATION AND GRADING THAT IS NOT IN THE PUBLIC RIGHTS-OF-WAY OR NOT IN EASEMENTS GRANTED FOR PUBLIC USE MUST CONFORM TO CHAPTER 70, EXCAVATION AND GRADING, OF THE LATEST EDITION OF THE IBC. A PERMIT FOR THIS GRADING MUST BE SECURED FROM THE TOWN FOR A FEE ESTABLISHED BY THE UNIFORM BUILDING CODE.
- EXCAVATIONS SHALL COMPLY WITH REQUIREMENTS OF OSHA EXCAVATION STANDARDS (29 CFR, PART 1926, SUBPART P), UNDER NO CIRCUMSTANCES WILL THE CONTRACTORS BE ALLOWED TO WORK IN A TRENCH LOCATED WITHIN THE TOWN'S RIGHT-OF-WAY WITHOUT PROPER SHORING OR EXCAVATION METHODS.
- ON DEMOLITION, GRADING, REMODELING AND NEW CONSTRUCTION PROJECTS, PERMITTEE MUST NOTIFY ADJACENT PROPERTY OWNERS REGARDING THE NATURE OF THE PROJECT, THE TIME PERIOD FOR CONSTRUCTION, AND ANY UNUSUAL ACTIVITIES THAT MAY CAUSE DISRUPTION OF THE NORMAL COURSE OF TRAFFIC DURING CONSTRUCTION.
- ALL PERMITTEES MUST POST A 6 SQUARE FOOT (2'x3") IDENTIFICATION SIGN, MADE OF DURABLE MATERIAL, IN THE FRONT YARD OF SUBJECT PROPERTY AND NOT IN THE TOWN RIGHT-OF-WAY. THE SIGN MAY NOT EXCEED A MAXIMUM OF 6 FEET IN HEIGHT FROM GRADE TO TOP OF THE SIGN. THE SIGN MUST INCLUDE THE PERMITTEE OR COMPANY NAME, PHONE NUMBER, TYPE OF WORK, AND ADDRESS OF PROJECT.
- WHEN DESIRED, A 6-FOOT HIGH CHAIN LINK FENCE MUST BE INSTALLED AROUND THE CONSTRUCTION AREA TO PREVENT ANY POTENTIAL SAFETY HAZARD FOR THE PUBLIC. THE FENCE SHALL BE SETBACK AT LEAST TO FEET FROM ALL RIGHTS-OF-WAY AND HAVE A 50-FOOT STREET CORNER SITE TRIANGLE WHERE APPLICABLE.
- CLEAR ACCESS FOR NEIGHBORING PROPERTIES AND EMERGENCY VEHICLES MUST BE MAINTAINED AT ALL TIMES. CONSTRUCTION RELATED VEHICLES MUST BE LEGALLY PARKED ONLY ON ONE SIDE OF THE STREET OR JOB SITE PROPERTY. IF A STAGING AREA IS NEEDED ON A PROPERTY OTHER THAN THE CONSTRUCTION SITE FOR CONSTRUCTION SUPPLIES AND EQUIPMENT, THE PERMITTEE MUST OBTAIN PROPERTY OWNER AND TOWN APPROVAL FIRST AND MUST INFORM THE ADJACENT PROPERTY OWNERS OF THE LOCATION OF STAGING AREA, AND TIME AND HOURS DURING THE DAY THE AREA WILL BE USED.
- EXCEPT AS OUTLINED IN ITEM 4, ALL CONSTRUCTION DEBRIS AND EQUIPMENT MUST BE CONTAINED ON SITE AT ALL TIMES. CONTRACTOR AND PROPERTY OWNER MUST MAINTAIN THE JOB SITE FREE OF LITTER AND UNSIGHTLY MATERIALS AT ALL TIMES. CONSTRUCTION MATERIALS ARE PROHIBITED IN THE TOWN RIGHT-OF-WAY OR NEAR ADJACENT PROPERTIES.
- BUILDING CONSTRUCTION MUST NOT START SOONER THAN SUNRISE AND MUST STOP NO LATER THAN SUNSET. ALSO, ORDINANCE #561 IMPOSES RESTRICTIONS ON CONSTRUCTION WORK ON SATURDAYS, SUNDAYS AND MAJOR BUSINESS HOLIDAYS. HILLSIDE PROJECTS MAY HAVE ADDITIONAL RESTRICTIONS. EQUIPMENT WITH AUDIBLE REVERSE DIRECTION WARNINGS MUST NOT BE OPERATED PRIOR TO 7:00 A.M.
- THE USE AND OPERATION OF FUEL-FIRED OR ANY CONSTRUCTION SITE, NEW, EXISTING OR REMODELING, IS PROHIBITED UNLESS DUE TO A HARSHDIP TOWN APPROVAL IS OBTAINED.
- THE CONTRACTOR AND PROPERTY OWNER WILL BE LIABLE FOR ANY DAMAGE DONE TO ANY PUBLIC PROPERTY AS A RESULT OF ANY CONSTRUCTION OR CONSTRUCTION RELATED ACTIVITIES. NO CERTIFICATE OF OCCUPANCY WILL BE ISSUED UNTIL ALL AFFECTED RIGHTS-OF-WAY ARE CLEANED AND/OR REPAIRED TO THEIR ORIGINAL CONDITION AND UNTIL ANY AND ALL DAMAGES TO AFFECTED PROPERTIES ARE RESTORED TO ORIGINAL CONDITION, OR UNTIL SUCH TIME THAT A WRITTEN, SIGNED AND LEGALLY BINDING AGREEMENT HAS BEEN REACHED BY THE PARTIES INVOLVED TO REMEDY ANY VIOLATION WITHIN A REASONABLE TIME PERIOD, AND UNTIL ALL REQUIRED FEES ARE PAID IN FULL.
- THE NATURAL FLOW OF RAINWATER AND OTHER SURFACE DRAINAGE FROM THE PROPERTY MAY NOT BE ALTERED IN ANY WAY.
- A KEY SWITCH SHALL BE REQUIRED ON ALL NEW AND EXISTING ELECTRIC ENTRY CONTROL GATES. THE KEY SWITCH SHALL BE INSTALLED IN A LOCATION ON THE GATE CONTROL PANEL THAT IS READILY VISIBLE AND ACCESSIBLE. KNOX BOX ORDER FORMS ARE AVAILABLE AT THE PARADISE VALLEY BUILDING DEPARTMENT.
- ALL EQUIPMENT OF ALL TRADES ON OR AFFECTING THE JOB MUST BE CLEANED ONLY IN A PRE-DETERMINED AND DESIGNATED AREA. DEBRIS AND RUNOFF FROM SAID AREA MAY NOT EXTEND BEYOND THE BUILDING AREA.
- PROPERTY OWNER, BUILDER, OR GENERAL CONTRACTOR WILL BE RESPONSIBLE FOR CONTROLLING DUST FROM THE SITE AT ALL TIMES. ALL MEANS NECESSARY SHALL BE USED BY THE BUILDER OR GENERAL CONTRACTOR TO CONTROL THE EXISTENCE OF DUST CAUSED BY ANY EARTHWORK, SPRAY APPLICATION OF MATERIALS, OR OTHER DUST-CAUSING PRACTICES REQUIRED BY THE CONSTRUCTION PROCESS.
- AN INSPECTION FEE WILL BE CHARGED IF THE INSPECTION IS REQUIRED AS A RESULT OF A CODE VIOLATION.
- FOR DEMOLITION INSPECTION OWNER OR PERMITTEE SHALL NOTIFY OSHA FOR ASBESTOS INSPECTION. ALL DEMOLITIONS AND ALL RENOVATION ACTIVITIES THAT WILL DISTURB FRIABLE ASBESTOS CONTAINING MATERIALS MUST BE REPORTED TO THE MARICOPA COUNTY ENVIRONMENTAL SERVICES DEPARTMENT.

LIMITED GRADING & DRAINAGE PLAN

MARSONER RESIDENCE

6199 N 44TH ST., PARADISE VALLEY, AZ 85253

LOT 10 - SANCTUARY

A SUBDIVISION PLAT RECORDED IN BOOK 375 OF MAPS, PAGE 4, MCR.,
LOCATED IN A PORTION OF THE NE 1/4 OF THE SE 1/4 OF THE SW 1/4 OF SECTION 7, T.2N, R.4E
OF THE GILA & SALT RIVER BASE AND MERIDIAN, MARICOPA COUNTY, ARIZONA

ENGINEERS NOTES

- MARICOPA ASSOCIATION OF GOVERNMENTS (M.A.G.) UNIFORM STANDARD SPECIFICATIONS AND DETAILS FOR PUBLIC WORKS CONSTRUCTION (LATEST EDITION INCLUDING LATEST REVISION AND CURRENT SUPPLEMENTS THEREOF PER THE LOCAL TOWN OR CITY) ARE INCORPORATED INTO THIS PLAN IN THEIR ENTIRETY.
- ALL WORK REQUIRED TO COMPLETE THE CONSTRUCTION COVERED BY THIS PLAN SHALL BE IN ACCORDANCE WITH THE M.A.G. STANDARD SPECIFICATIONS AND DETAILS AND CURRENT SUPPLEMENTS THEREOF PER THE LOCAL CITY OR TOWN UNLESS SPECIFIED OTHERWISE IN THESE PLANS OR ELSEWHERE IN THE CONTRACT DOCUMENTS.
- CONTRACTORS SHALL FAMILIARIZE THEMSELVES WITH ALL REQUIRED STANDARD SPECIFICATIONS, DETAILS AND SUPPLEMENTS PRIOR TO BIDDING THE WORK FOR THE CONSTRUCTION COVERED BY THIS PLAN.
- GRADING SHALL BE IN CONFORMANCE WITH 2012 IBC SEC. 1803 AND APPENDIX J.
- 5% MINIMUM SLOPE AWAY FROM BUILDING FOR A MINIMUM 10', U.N.O.
- ALL CONSTRUCTION SHALL CONFORM TO THE LATEST MARICOPA ASSOCIATION OF GOVERNMENTS (M.A.G.) SPECIFICATIONS AND STANDARD DETAILS.
- A DUST CONTROL PLAN MEETING THE REQUIREMENTS OF RULE 310 OF THE MARICOPA COUNTY AIR POLLUTION CONTROL REGULATIONS, AS AMENDED, IS REQUIRED.
- A SEPARATE PERMIT IS NECESSARY FOR ANY OFFSITE CONSTRUCTION.
- AN APPROVED GRADING AND DRAINAGE PLAN SHALL BE ON THE JOB SITE AT ALL TIMES. DEVIATIONS FROM THE PLAN MUST BE PRECEDED BY AN APPROVED PLAN REVISION.
- ALL DRAINAGE PROTECTIVE DEVICES SUCH AS SWALES, INTERCEPTOR DITCHES, PIPES, PROTECTIVE BERMS, BARRIER WALLS, CONCRETE CHANNELS OR OTHER MEASURES DESIGNED TO PROTECT ADJACENT BUILDINGS OR PROPERTY FROM STORM RUNOFF MUST BE COMPLETED PRIOR TO BUILDING CONSTRUCTION.
- ALL STRUCTURES AND LANDSCAPING WITHIN THE SIGHT VISIBILITY TRIANGLE SHALL HAVE A 2 FOOT MAXIMUM HEIGHT.
- ALL PATIOS, WALKS, AND DRIVES TO SLOPE AWAY FROM BUILDING AND GARAGES AT A MINIMUM SLOPE OF 1/4" PER FOOT UNLESS SPECIFIED OTHERWISE. ALL LAWN AREAS ADJOINING WALKS OR SLABS WILL BE GRADED TO 2" BELOW THE TOP OF SLAB. TYPICAL FINISHED GRADE AROUND PERIMETER OF BUILDING IS MINUS 6" BELOW FINISHED FLOOR UNLESS SPECIFIED OTHERWISE.
- ALL MATERIAL TO BE UNDER SLABS AND WALKS SHALL BE COMPACTED TO NOT LESS THAN 95% PER ASTM D698.
- THE QUANTITIES AND SITE CONDITIONS DEPICTED IN THESE PLANS ARE FOR INFORMATIONAL PURPOSES ONLY AND ARE SUBJECT TO ERROR AND OMISSION. CONTRACTORS SHALL SATISFY THEMSELVES AS TO ACTUAL QUANTITIES AND SITE CONDITIONS PRIOR TO BIDDING THE WORK FOR THE CONSTRUCTION COVERED BY THIS PLAN.
- THE CONTRACTOR IS RESPONSIBLE FOR OBTAINING AND COMPLYING WITH ALL PERMITS REQUIRED TO COMPLETE ALL WORK COVERED BY THIS PLAN.
- THE CONTRACTOR IS RESPONSIBLE FOR ALL METHODS, SEQUENCING, AND SAFETY CONCERNS ASSOCIATED WITH THIS PROJECT DURING CONSTRUCTION, UNLESS SPECIFICALLY ADDRESSED OTHERWISE IN THIS PLAN OR ELSEWHERE.
- A REASONABLE EFFORT HAS BEEN MADE TO SHOW THE LOCATIONS OF EXISTING UNDERGROUND FACILITIES AND UTILITIES IN THE CONSTRUCTION AREA. THE CONTRACTOR IS RESPONSIBLE FOR ANY DAMAGE TO UTILITIES AND/OR FACILITIES CAUSED DURING THEIR CONSTRUCTION OPERATIONS. THE CONTRACTOR SHALL CALL 48 HOURS IN ADVANCE FOR BLUE STAKE (1-800-STAKE-IT) PRIOR TO ANY EXCAVATION.
- THE CONTRACTOR IS RESPONSIBLE FOR ALL COORDINATION OF CONSTRUCTION AFFECTING UTILITIES AND THE COORDINATION OF ANY NECESSARY UTILITY RELOCATION WORK.
- ALL PAVING, GRADING, EXCAVATION, TRENCHING, PIPE BEDDING, CUT, FILL AND BACKFILL SHALL COMPLY WITH THE RECOMMENDATIONS SET FORTH IN THE SOILS (GEOTECHNICAL) REPORT FOR THIS PROJECT IN ADDITION TO THE REFERENCED REQUIRED SPECIFICATIONS AND DETAILS.
- THE CONTRACTOR IS TO VERIFY THE LOCATION AND THE ELEVATIONS OF ALL EXISTING UTILITIES AT POINTS OF TIE-IN PRIOR TO COMMENCING ANY NEW CONSTRUCTION. SHOULD ANY LOCATION OR ELEVATION DIFFER FROM THAT SHOWN ON THESE PLANS, THE CONTRACTOR SHALL CONTACT THE OWNER'S AGENT.
- CONTRACTOR TO VERIFY AND COORDINATE ALL DIMENSIONS AND SITE LAYOUT WITH ARCHITECTURE'S FINAL SITE PLAN AND FINAL BUILDING DIMENSIONS BEFORE STARTING WORK. REPORT DISCREPANCIES TO OWNER'S AGENT.
- COORDINATION BETWEEN ALL PARTIES IS ESSENTIAL PART OF CONTRACT.
- CONTRACTOR IS RESPONSIBLE FOR PROJECT AND SITE CONDITIONS, AND TO WORK WITH WEATHER CONDITIONS AS THE PROJECT SITE MAY BE LOCATED IN A FLOOD PRONE AREA AND SUBJECT TO FLOODING AND ITS HAZARDS.
- THE CONTRACTOR IS TO VERIFY THE LOCATION, ELEVATION, CONDITION, AND PAVEMENT CROSS-SLOPE OF ALL EXISTING SURFACES AT POINTS OF TIE-IN AND WATCHING, PRIOR TO COMMENCEMENT OF GRADING, PAVING, CURB AND GUTTER, OR OTHER SURFACE CONSTRUCTION. SHOULD EXISTING LOCATIONS, ELEVATIONS, CONDITION, OR PAVEMENT CROSS-SLOPE DIFFER FROM THAT SHOWN ON THESE PLANS, RESULTING IN THE DESIGN INTENT DEFLECTED ON THESE PLANS NOT ABLE TO BE CONSTRUCTED, THE CONTRACTOR SHALL NOTIFY THE OWNER'S AGENT IMMEDIATELY FOR DIRECTION ON HOW TO PROCEED PRIOR TO COMMENCEMENT OF CONSTRUCTION. THE CONTRACTOR ACCEPTS RESPONSIBILITY FOR ALL COSTS ASSOCIATED WITH CORRECTIVE ACTION IF THESE PROCEDURES ARE NOT FOLLOWED.
- CONTRACTOR IS RESPONSIBLE TO COORDINATE UTILITY CROSSINGS AT CULVERT CROSSINGS BEFORE STARTING WORK ON CULVERT. COORDINATE WITH OWNER REPRESENTATIVE. VERIFY UTILITY LINES AND/OR CONDUITS ARE IN PLACE BEFORE STARTING CULVERT WORK.
- ALL ON-SITE UTILITIES PER OTHERS.
- THIS PROJECT REQUIRES A REGULAR ONGOING MAINTENANCE PROGRAM FOR THE DESIGNED DRAINAGE SYSTEM(S) TO PRESERVE THE DESIGN INTEGRITY AND THE ABILITY TO PERFORM ITS OPERATIONAL INTENT. FAILURE TO PROVIDE MAINTENANCE WILL JEOPARDIZE THE DRAINAGE SYSTEM(S) PERFORMANCE AND MAY LEAD TO ITS INABILITY TO PERFORM PROPERLY AND/OR CAUSE DAMAGE ELSEWHERE IN THE PROJECT.
- IF A DISCREPANCY IS FOUND BETWEEN ENGINEER'S PLAN OR SURVEYOR'S STAKING AND THE ARCHITECTURAL PLAN, ENGINEER SHALL BE NOTIFIED IMMEDIATELY. FAILURE TO NOTIFY ENGINEER SHALL NEGATE ENGINEER'S LIABILITY.
- ALL DISTURBED AREAS ARE TO BE ROPED AND ROPING MUST MATCH PLAN.
- VEGETATION OUTSIDE OF CONSTRUCTION AREA TO REMAIN.
- AREAS OUTSIDE THE WALL AND CUT AND FILL SLOPES SHALL BE REVEGETATED WITH SIMILAR PLANT TYPES AND DENSITIES FOUND ON THE SITE. REVEGETATION SHALL BE COMPLETED PRIOR TO OCCUPANCY AND THE ISSUANCE OF A CERTIFICATE OF OCCUPANCY.
- MECHANICAL EQUIPMENT SHALL BE SCREENED TO A MINIMUM OF ONE FOOT ABOVE TOP OF EQUIPMENT.
- ANY FUTURE IMPROVEMENTS SHOWN HEREON SHALL REQUIRE A SEPARATE PERMIT.
- ANY POINTS OF DRAINAGE CONCENTRATION SHOULD BE PROTECTED AGAINST EROSION WITH NATIVE STONE.
- THIS PLAN IS DESIGNED TO SHOW SITE GRADING AND DRAINAGE. CONTRACTOR SHALL USE THE ARCHITECTURAL SITE PLAN TO DETERMINE FINAL HOUSE, WALL, STEP, ETC., LOCATIONS AND ELEVATIONS.
- ALL DRAINAGE FACILITIES TO BE MAINTAINED BY HOMEOWNER.
- SEE ARCHITECTURAL AND STRUCTURAL PLANS FOR SITE AND RETAINING WALLS LAYOUT, DIMENSIONS, AND DETAILS. TOP OF FOOTING ELEVATIONS SHOWN IN PLAN ARE APPROXIMATE ONLY. ACTUAL TOP OF FOOTINGS TO BE DETERMINED AT TIME OF CONSTRUCTION AND TO BE A MINIMUM OF SIX INCHES BELOW EXISTING NATURAL GRADE OR FINISHED GRADE WHICHEVER IS LOWER (TYPICAL).
- REFER TO ARCHITECTURAL DRAWINGS FOR BUILDING LAYOUT, DIMENSIONS AND ELEVATIONS.
- REFER TO STRUCTURAL DRAWINGS, DETAILS AND CALCULATIONS FOR ALL PROPOSED RETAINING WALLS.
- FOR CHANGE IN ELEVATION THAT ARE GREATER THAN 30", PROVIDE 36" HIGH GUARDRAILS FOR TOTAL OF 42" FALL PROTECTION BARRIER U.N.O.
- CONTRACTOR TO PROVIDE POSITIVE DRAINAGE AWAY FROM STRUCTURE - 5% MIN SLOPE FOR FIRST 10 FEET, U.N.O.
- ALL WATER AND SEWER LINES AND CONNECTIONS MUST BE INSTALLED PER IPC 2012, MAG AND TOWN OF PARADISE VALLEY SUPPLEMENT TO MAG.
- WATERPROOF ALL EXTERIOR WALLS 18" ABOVE FINISH GRADE-(BITUTHENE@ 3000 HG MEMBRANE W/ GRACE PROTECTION 03 OR APPROVED EQUAL).
- ALL PIPES AND FITTINGS SHALL BE INSTALLED PER MANUFACTURE'S SPECIFICATIONS AND DETAILS.
- ABANDONMENT OF EXISTING AND INSTALLATION OF NEW SEPTIC SYSTEMS SHALL BE PERFORMED IN ACCORDANCE WITH THE MARICOPA COUNTY ENVIRONMENTAL SERVICES DEPARTMENT RULES AND STANDARDS, AND WILL REQUIRE SEPARATE PERMIT.
- COORDINATE RIPRAP COLOR WITH LANDSCAPE PLANS AND DETAILS.
- VERIFY AND COORDINATE WITH LANDSCAPE PLANS FINAL LOCATION AND GRATE TYPE OF SPECIFIED AREA DRAINS AND TRENCH DRAINS.
- VERIFY AND COORDINATE WITH ARCHITECTURAL AND LANDSCAPE PLANS LOCATION AND HEIGHT OF ALL SITE WALLS.
- DISTURBED AREA: TOTAL ACRES = 0.155 < 1 ACRE; NPDES PERMIT IS NOT REQUIRED.
- REFER TO ARCHITECTURAL PLANS AND DETAILS FOR DEMOLITION AND REMOVAL OF ANY EXISTING BUILDING STRUCTURES, SITE WALLS, POOL AND PAVEMENT ETC.
- THE SCOPE OF THIS GRADING AND DRAINAGE PLAN COVERS THE REMOVAL OF EXISTING RIPRAP SWALES, PLACED AROUND THE EXISTING HOME WITH NO PERMITS ISSUED. LAND DEVELOPMENT GROUP (LDG) ASSUMES NO RESPONSIBILITY FOR DRAINAGE ISSUES BEYOND THE LIMITS OF THE CONSTRUCTION WORK PROPOSED HEREIN.

LEGEND

	SECTION CORNER
	1/4 QUARTER
	SCRIBED "X" IN CONCRETE
	BRASS CAP IN HANDHOLE
	BRASS CAP FLUSH
	FOUND 1" IRON PIPE
	SET 1/2" REBAR & TAG OR AS NOTED
	CALCULATED POINT
	PROPERTY LINE
	EASEMENT LINE
	MONUMENT LINE
	SIGN
	WATER METER
	WATER VALVE
	FIRE HYDRANT
	IRRIGATION CONTROL BOX
	ELECTRIC METER
	A/C UNIT
	GAS METER
	TELEPHONE PEDESTAL
	SEWER CLEANOUT
	LIGHT POLE
	CATV, PHONE
	SEWER LINE
	WATER LINE
	ELECTRIC LINE
	FENCE
	EXISTING CONTOUR
	EXIST. DRAINAGE FLOW
	EXIST. SPOT ELEVATION
	TREE/LARGE VEGETATION
	EXISTING DISTURBED AREA
	PROPOSED DISTURBED AREA
	FLOW LINE
	DRAINAGE FLOW ARROW
	PROPOSED SPOT ELEVATION
	PROPOSED CONTOUR
	STORM DRAIN PIPE
	RETAINING WALL
	REVEGETATED AREA

ABBREVIATIONS

BC	BACK OF CURB
BSL	BUILDING SETBACK LINE
C11	CURVE LABEL
C	CONCRETE, CALCULATED
C	CENTERLINE
TPV	TOWN OF PARADISE VALLEY
DE	DRAINAGE EASEMENT
ESMT	EASEMENT
EX	EXISTING
EXIST.	EXISTING GRADE
FG	FINISH GRADE
FFE	FINISH FLOOR ELEVATION
F	FLOW LINE
FND	FOUND
G	GUTTER, GAS
INV	INVERT
L11	LINE LABEL
MAG	MARICOPA ASSOCIATION OF GOVERNMENTS
(M)	MEASURED
MCR	MARICOPA COUNTY RECORDER
P	PAVEMENT
PUE	PUBLIC UTILITY EASEMENT
(R)	RECORDED
R	RADIUS
R/W	RIGHT OF WAY
T	TANGENT, TELEPHONE
W	WEST, WATERLINE
TO	TOP OF GRADE
WM	WATER METER

DISTURBED AREA DATA PER EXIST. PLANS

SITE SLOPE: 16%
ALLOWABLE DISTURBED AREA: 30.48% OR 17,473 S.F.
AREA OF DISTURBANCE: 25,453 S.F.
BUILDING FOOTPRINT: 6,760 S.F.
DRIVEWAY AREA: 50% CREDIT: 1,930 S.F.
PROPOSED DISTURBED AREA: 29.24% OR 16,764 S.F.
TOTAL UNDER ROOF: 10,153 S.F.

DISTURBED AREA CALCULATIONS

AREA OF LOT:	56,870 S.F. (1.306 AC.)
TOTAL FLOOR AREA:	10,153 S.F.
FLOOR AREA RATIO:	17.9% < 25%
(TOTAL FLOOR AREA/AREA OF LOT)	
BUILDING PAD SLOPE:	14%
VERTICAL:	20' FT
HORIZONTAL:	143 FT
ALLOWABLE NET DISTURBED AREA:	21,730 S.F. (38.21%)
EXISTING GROSS DISTURBED AREA:	30,766 S.F.
LESS EXISTING BUILDING FOOTPRINT:	6,760 S.F.
EXISTING NET DISTURBED AREA:	24,006 S.F. (42.21%)

PROPOSED GROSS DISTURBED AREA: 32,057 S.F.
LESS TEMPORARY AREAS OF DISTURBANCE TO BE RESTORED AND REVEGETATED: 5,313 S.F.
LESS 25% OF NEW PAVERS D/W: 0 S.F.
LESS BUILDING FOOTPRINT AREA: 6,760 S.F.
PROPOSED NET DISTURBED AREA: 19,984 S.F. < 21,730 S.F.

ALLOWED SLOPES STEEPER THAN NATURAL GRADE (5% MAX.): 2,844 S.F. (5%)

PROPOSED SLOPES STEEPER THAN NATURAL GRADE (AREA): 0 S.F. (5%)
VOLUME OF CUT: 27 C.Y.
VOLUME OF FILL: 37 C.Y.
TOTAL CUT&FILL: 64 C.Y.

HILLSIDE ASSURANCE @ \$25/CUBIC

YARD OF CUT+FILL: \$1,600

ALL QUANTITIES LISTED ON THESE PLANS ARE ESTIMATES ONLY. THE CONTRACTOR SHALL MAKE THEIR OWN DETERMINATION OF THE QUANTITIES AND BASE THEIR BIDS ON THEIR ESTIMATES.

EARTHWORK QUANTITIES

CUT: 27 C.Y.
FILL: 37 C.Y.
NET FILL: 64 C.Y.

ALL QUANTITIES LISTED ON THESE PLANS ARE ESTIMATES ONLY. NO SHRINK OR SWELL IS ASSUMED. THE CONTRACTOR SHALL MAKE THEIR OWN DETERMINATION OF THE QUANTITIES AND BASE THEIR BIDS ON THEIR ESTIMATES.

UTILITIES NOTES

HORIZONTAL AND VERTICAL LOCATIONS OF ALL EXISTING UTILITIES SHOWN ON THE PLAN ARE APPROXIMATE ONLY AND WILL BE FIELD VERIFIED BY CONTRACTOR PRIOR TO START OF CONSTRUCTION WORK. CALL BLUE STAKE @ (602) 263-1100.


FLOOD INSURANCE RATE MAP (FIRM) DATA

COMMUNITY #	PANEL #	SUFFIX	BASED FLOOD ELEVATION
040049	1765 OF 4425	L	N/A
MAP #	PANEL DATE	ZONE	
04013C	10/16/2013	X*	

*AREAS DETERMINED TO BE OUTSIDE THE 0.2% ANNUAL CHANCE FLOODPLAIN

LANDSCAPE NOTES

- CONTRACTOR SHALL VERIFY AND CONFIRM ALL EXISTING SITE CONDITIONS BEFORE COMMENCING THE PERMITTED WORK.
- ONLY PLANTS THAT ARE SPECIFICALLY APPROVED FOR THE HILLSIDE PROJECTS IN THE TOWN OF PARADISE VALLEY AND AS STIPULATED IN THE TOWN'S HILLSIDE ORDINANCE SHALL BE INSTALLED ON THIS SITE. NO PLANTING SUBSTITUTION IS ALLOWED UNLESS SPECIFICALLY APPROVED.
- PLANTINGS SHALL RECEIVE PERIODIC HAND OR AUTOMATIC WATERING FOR ONE YEAR MINIMUM TO INSURE MAXIMUM PLANT SURVIVAL.
- TOP LAYER OF NATIVE SOIL SHALL BE REMOVED FROM THE DISTURBED AREA AND STOCKPILED. REDISTRIBUTE BY HAND UPON COMPLETION OF GRADING WORK.
- ALL PLANT MATERIALS SHALL BE GUARANTEED FOR 60 DAYS BY THE LANDSCAPE CONTRACTOR.
- ALL PLANT MATERIALS SHALL MEET OR EXCEED ARIZONA NURSERY ASSOCIATION STANDARDS FOR PLANT SIZE AND QUALITY.
- THE CONTRACTOR SHALL VERIFY ALL PLANT QUANTITIES PRIOR TO INSTALLATION. QUANTITIES ARE LISTED FOR THE CONVENIENCE OF THE CONTRACTOR ONLY AND ACTUAL NUMBER OF SYMBOLS AS DRAWN ON THE PLANS HAVE PRIORITY OVER QUANTITY DESIGNATED.

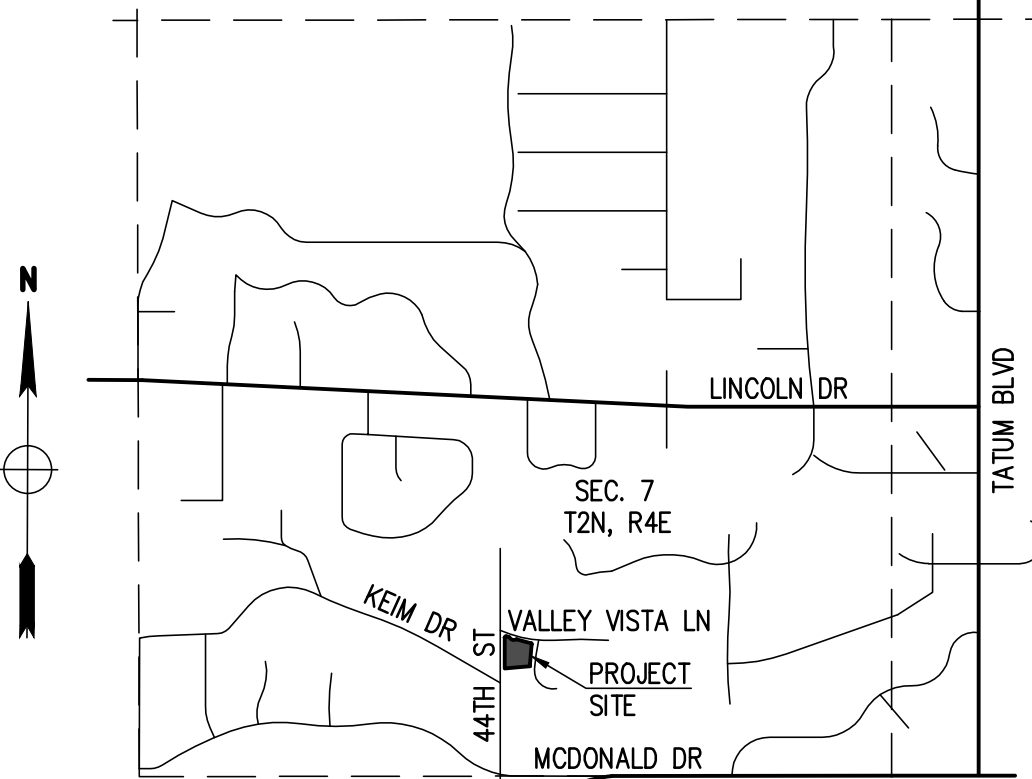

VICINITY MAP

N.T.S.

SITE DATA

APN: 169-20-115
ADDRESS: 6199 N 44TH ST
PARADISE VALLEY, AZ 85253
ZONING: R-43
LOT AREA: 56,870 S.F. (1.306 AC.)
FLOOR AREA UNDER ROOF: 10,153 S.F.
FLOOR AREA RATIO: 17.9% < 25%

BASIS OF BEARINGS

THE MONUMENT LINE OF VALLEY VISTA LANE, THE BEARING OF WHICH IS S74°54'11"E.

SHEET INDEX

SHEET C-1 - COVER SHEET
SHEET C-2 - GRADING & DRAINAGE PLAN.
LANDSCAPE/REVEGETATION PLAN.

UTILITIES

WATER: EPOR
SANITARY SEWER: CITY OF PHOENIX
ELECTRIC: ARIZONA PUBLIC SERVICE
TELEPHONE: CENTURY LINK, COX COMMUNICATIONS
NATURAL GAS: SOUTHWEST GAS
CABLE TV: CENTURY LINK, COX COMMUNICATIONS

PROJECT DESCRIPTION

SITE IMPROVEMENTS AROUND THE EXISTING HOME TO REMOVE EXCESSIVE ROCK; RESTORE NATURAL GRADES PER THE APPROVED HILLSIDE GRADING AND DRAINAGE PLANS, PREPARED BY GANNETT FLEMING, INC. AND DATED 3/10/2003; NEW RIPRAP LINED SWALE, ROCK OUTLET STRUCTURES, AND CHECK DAMS TO ADDRESS EROSION IMPACTING THE SITE AND ADJACENT RIGHT OF WAY; RESTORE NATURAL DESERT LANDSCAPE.

GRADING SPECIFICATIONS

- EXCAVATION AND GRADING OF THIS SITE IS CLASSIFIED AS "ENGINEERED GRADING" PER 2015 I.B.C. AND WILL BE PERFORMED ACCORDINGLY.
- THE CONTRACTOR WILL RETAIN A SOILS ENGINEER DURING CONSTRUCTION TO INSPECT PROGRESS OF CONSTRUCTION, CONCERNING PREPARATION OF GROUND TO RECEIVE FILLS, TESTING AND REQUIRED COMPACTION STABILITY OF ALL FINISH SLOPES INCLUDING CUT SLOPES.
- COMPACTION SHALL COMPLY WITH M.A.G. SECTION 601 AND PROVISIONS AS SET FORTH IN THE APPROVED GEOTECHNICAL REPORTS.
- CUT AND FILL SLOPES SHALL BE PER THE APPROVED GEOTECHNICAL REPORTS.
- ANY RETAINING WALLS ADJACENT TO THE PROPERTY LINES WILL BE UNDER THE SCOPE OF SPECIAL INSPECTION BY THE SOILS ENGINEER. THE DEVELOPER SHALL NOTIFY THE ADJOINING PROPERTY OWNERS IN WRITING, TEN DAYS PRIOR TO START OF CONSTRUCTION ON THESE WALLS PER SECTION 2903-B OF U.B.C. THE DEVELOPER WILL HAVE TO PROVIDE MEANS OF PROTECTION OF ADJACENT PROPERTY WHILE THIS WORK IS UNDER CONSTRUCTION.
- THE USE OF HYDRAULIC RAM HAMMERS AND HEAVY EQUIPMENT SHALL BE LIMITED TO USE BETWEEN THE HOURS OF 7:00AM AND 6:00PM MONDAY THROUGH SATURDAY WITH NO WORK ON SUNDAY.

AS-BUILT CERTIFICATION

I HEREBY CERTIFY THAT THE "RECORD DRAWING" MEASUREMENTS AS SHOWN HEREON WERE MADE UNDER MY SUPERVISION OR AS NOTED AND ARE CORRECT TO THE BEST OF MY KNOWLEDGE AND BELIEF.

REGISTERED ENGINEER / LAND SURVEYOR

DATE

REGISTRATION NUMBER

APPROVAL


TOWN ENGINEER
TOWN OF PARADISE VALLEY

DATE



GRADING & DRAINAGE PLAN
COVER SHEET
LOT 10 - SANCTUARY
6199 N 44TH ST
PARADISE VALLEY, AZ 85253

P. 602 889 1984 | F. 602 445 9482
8808 N CENTRAL AVE., SUITE 288
PHOENIX, AZ 85020
PHOENIXDVG.COM

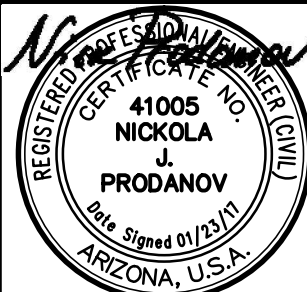

C-1

LANDSCAPE/REVEGETATION PLAN INTENT

1. THE INTENT OF THE LANDSCAPE/REVEGETATION WORK PRESENTED ON THIS PLAN IS TO RE-ESTABLISH CERTAIN DISTURBED AREAS TO THEIR NATURAL CONDITION AFTER THE COMPLETION OF THE GRADING AND DRAINAGE IMPROVEMENTS AS SHOWN.
2. EVERY EFFORT SHOULD BE MADE TO BLEND THE DISTURBED AREAS WITH THE SURROUNDING NATIVE DESERT HILLSIDE.
3. ALL TREES AND CACTI WITHIN THE DISTURBED AREA SHALL REMAIN IN PLACE UNLESS NOTED OTHERWISE.

PRE-CONSTRUCTION SITE MEETING

AFTER SECURING OF THE BUILDING/GRADING PERMITS FOR THE PROPOSED WORK AND PRIOR TO THE COMMENCEMENT OF CONSTRUCTION, A SITE MEETING WITH ALL PROJECT STAKEHOLDERS SHALL TAKE PLACE TO IDENTIFY INDIVIDUAL PLANTS, ROCKS AND BOULDERS THAT WILL BE TAGGED FOR RELOCATION OR PROTECTION IN PLACE.

PLANT MATERIALS LEGEND

Sym.	Plant Name	Size	Qty
Shrubs			
	<i>Dodonaea viscosa</i> Hop Bush	5 gal.	12
	22 Mexican Honeysuckle	5 gal.	0
	<i>Larrea tridentata</i> Creosote	5 gal.	10
	<i>Olca europaea</i> 'Montra' Little Olive Dwarf Olive	5 gal.	7
Groundcovers			
	<i>Glandularia gooddingii</i> Goodding Verbena	1 gal.	10
	<i>Vigiera deltoidea</i> Goldeneye	1 gal.	14
Accents/Cacti			
	<i>Echinocactus grusonii</i> Golden Barrel Cactus	8" dia.	8
	<i>Opuntia engelmannii</i> Engelmann's Prickly Pear	5 gal.	5
	<i>Penstemon parryi</i> Parry's Penstemon	1 gal.	4

ROCK BOULDERS
HARVESTED FROM THE SITE
ANCHORS AND GROUTING PER
STRUCTURAL AND GEOTECHNICAL
ENGINEERS

ON-SITE RETENTION FOR THE PRE VS. POST DEVELOPMENT RUNOFF FROM 100-YEAR, 2-HOUR STORM EVENT

$$VR = (50\% \times D) \times A \times (C - 0.75) / 12$$

DRAINAGE AREA		AREA	RUNOFF COEFFICIENT	VOLUME REQUIRED	RETENTION BASIN ID	CONTOUR ELEVATION	CONTOUR AREA	DEPTH	VOLUME PROVIDED
		S.F.	C	C.F.			S.F.	FT	C.F.
A		57,134	0.81	403	A1	HW 1349.00 BOTTOM 1347.50	524	1.50	413
TOTAL				403					413

WEIGHTED RUNOFF COEFFICIENT, Cw AREA A			
SURFACE TYPE	RUNOFF COEFFICIENT	AREA	C*AREA
	C	SF	
ROOF	0.95	10,068	9,565
PAVEMENT	0.95	6,711	6,375
LANDSCAPE	0.75	40,355	30,266
TOTAL		57,134	46,206
$Cw = C * AREA / TOTAL AREA$			
			0.81

*50% REDUCTION OF REQUIRED
VOLUME AS DIRECTED BY THE
TOWN ENGINEER

GRADING & DRAINAGE KEY-NOTES

- 1 REMOVE THIS SECTION OF RIPRAP RAP AND RESTORE AND REVEG BACK TO NATURAL CONDITIONS. COMPACT FILL TO 90% MIN.
- 2 RELOCATE SECTION OF RIPRAP TO THIS NEW LOCATION. SEE NOTE 5 FOR SPECIFICATIONS.
- 3 INSTALL BOULDERS (18"-36") HARVESTED FROM THE SITE FOR CHECK DAM, SEE DETAIL ON THIS SHEET.
- 4 CLEAN STORM DRAIN PIPE AND ITS OUTLET, INSTALL ROCK OUTLET STRUCTURE, SEE DETAIL ON THIS SHEET.
- 5 REMOVE EXCESS ROCK THAT IS NOT FLUSH WITH ADJACENT GRADE. SET ROCK IN COLORED CONCRETE GROUT PER MAG STD SPEC. SEC. 220. COLOR SHALL MATCH SURROUNDING NATURAL DESERT COLOR - COLORED MIX - PORCINI CSP-195 OR APPROVED EQUAL
- 6 PROTECT IN PLACE
- 7 CONSTRUCT RETENTION BASIN AS SHOWN. CONTRACTOR TO SCARIFY BOTTOM OF BASIN 2' DEEP TO MAXIMUM 80% COMPACTION, AND PER GEOTECHNICAL REPORT RECOMMENDATION.

DISTURBED AREA CALCULATIONS

AREA OF LOT:	56,870 S.F. (1.306 AC.)
TOTAL FLOOR AREA:	10,153 S.F.
FLOOR AREA RATIO:	17.9% < 25%
(TOTAL FLOOR AREA/AREA OF LOT)	
BUILDING PAD SLOPE:	14%
VERTICAL:	20' FT
HORIZONTAL:	143 FT
ALLOWABLE NET DISTURBED AREA:	21,730 S.F. (38.21%)
EXISTING GROSS DISTURBED AREA:	30,766 S.F.
LESS EXISTING BUILDING FOOTPRINT:	6,760 S.F.
EXISTING NET DISTURBED AREA:	24,006 S.F. (42.21%)

PROPOSED GROSS DISTURBED AREA:	32,057 S.F.
LESS TEMPORARY AREAS OF DISTURBANCE TO BE RESTORED AND REVEGETATED:	5,313 S.F.
LESS 25% OF NEW PAVERS D/W:	0 S.F.
LESS BUILDING FOOTPRINT AREA:	6,760 S.F.
PROPOSED NET DISTURBED AREA:	19,984 S.F. < 21,730 S.F.


ALLOWED SLOPES STEEPER THAN NATURAL GRADE (5% MAX.):	2,844 S.F. (5%)
PROPOSED SLOPES STEEPER THAN NATURAL GRADE (AREA):	0 S.F. (5%)
VOLUME OF CUT:	27 C.Y.
VOLUME OF FILL:	37 C.Y.
TOTAL CUT&FILL:	64 C.Y.

HILLSIDE ASSURANCE @ \$25/CUBIC
YARD OF CUT+FILL: \$1,600
ALL QUANTITIES LISTED ON THESE PLANS ARE ESTIMATES ONLY. THE CONTRACTOR SHALL MAKE THEIR OWN DETERMINATION OF THE QUANTITIES AND BASE THEIR BIDS ON THEIR ESTIMATES.


Drainage Design Manual for Maricopa County

Erosion Control: Best Management Practices

SPC-4 Check Dams Drawing

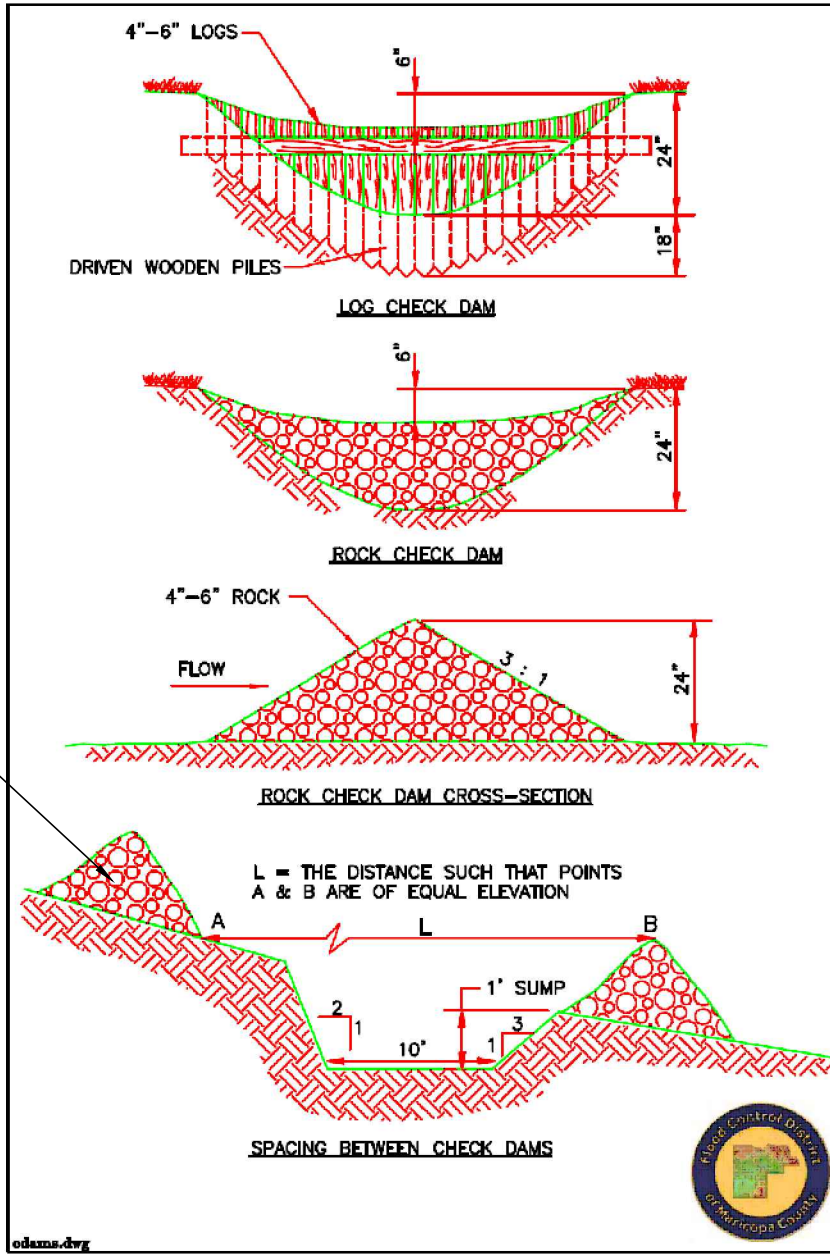

EXAMPLE OF CONDITION

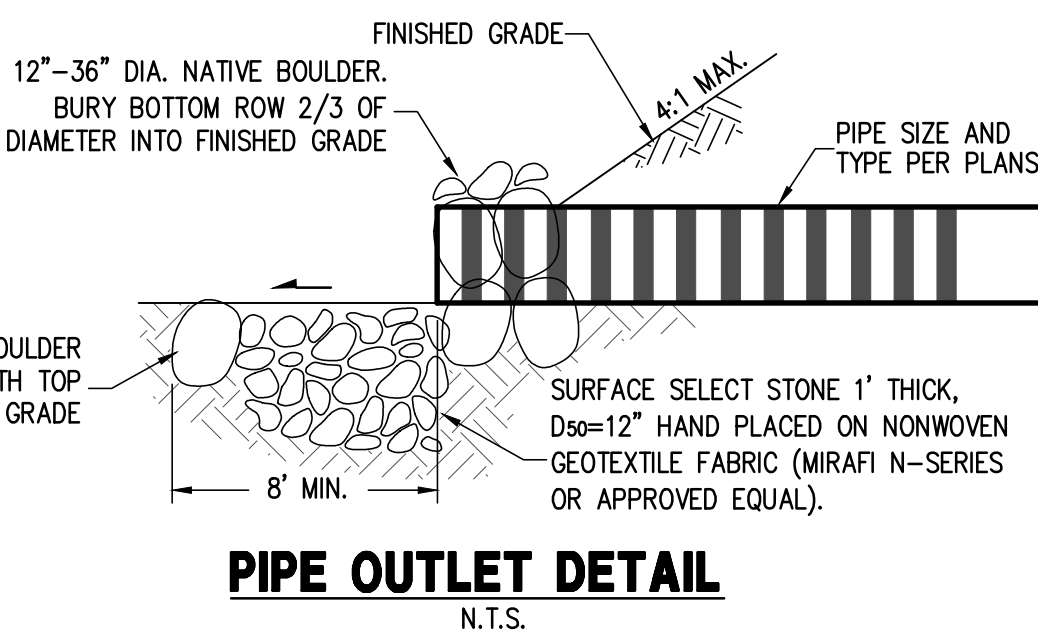

PIPE OUTLET DETAIL

N.T.S.

DISTURBED AREA DATA PER EXIST. PLANS

SITE SLOPE: 16%
ALLOWABLE DISTURBED AREA: 30.48% OR 17,473 S.F.
AREA OF DISTURBANCE: 25,453 S.F.
BUILDING FOOTPRINT: 6,760 S.F.
DRIVEWAY AREA: 50% CREDIT: 1,930 S.F.
PROPOSED DISTURBED AREA: 29.24% OR 16,764 S.F.
TOTAL UNDER ROOF: 10,153 S.F.

GRADING SPECIFICATIONS



1. EXCAVATION AND GRADING OF THIS SITE IS CLASSIFIED AS "ENGINEERED GRADING" PER 2015 I.B.C. AND WILL BE PERFORMED ACCORDINGLY.
2. THE CONTRACTOR WILL RETAIN A SOILS ENGINEER DURING CONSTRUCTION TO INSPECT PROGRESS OF CONSTRUCTION. CONCERNING PREPARATION OF GROUND TO RECEIVE FILLS, TESTING AND REQUIRED COMPACTION STABILITY OF ALL FINISH SLOPES INCLUDING CUT SLOPES.
3. COMPACTION SHALL COMPLY WITH M.A.G. SECTION 601 AND PROVISIONS AS SET FORTH IN THE APPROVED GEOTECHNICAL REPORTS.
4. CUT AND FILL SLOPES SHALL BE PER THE APPROVED GEOTECHNICAL REPORTS.
5. ANY RETAINING WALLS ADJACENT TO THE PROPERTY LINES WILL BE UNDER THE SCOPE OF SPECIAL INSPECTION BY THE SOILS ENGINEER. THE DEVELOPER SHALL NOTIFY THE ADJOINING PROPERTY OWNERS IN WRITING, TEN DAYS PRIOR TO START OF CONSTRUCTION ON THESE WALLS PER SECTION 2903-B OF U.B.C. THE DEVELOPER WILL HAVE TO PROVIDE MEANS OF PROTECTION OF ADJACENT PROPERTY WHILE THIS WORK IS UNDER CONSTRUCTION.
6. THE USE OF HYDRAULIC RAM HAMMERS AND HEAVY EQUIPMENT SHALL BE LIMITED TO USE BETWEEN THE HOURS OF 7:00AM AND 6:00PM MONDAY THROUGH SATURDAY WITH NO WORK ON SUNDAY.

CALL TWO WORKING DAYS
BEFORE YOU DO
(602) 263 1100
BLUE STATE CENTER

GRADING & DRAINAGE PLAN
IMPROVEMENT PLAN



LOT 10 - SANCTUARY
6199 N 44TH ST
PARADISE VALLEY, AZ 85253

P 602 889 1984 | F 602 445 9482
8808 N CENTRAL AVE. SUITE 288
PHOENIX, AZ 85020
PHOENIXDNDENGM.COM

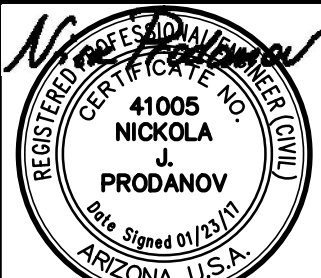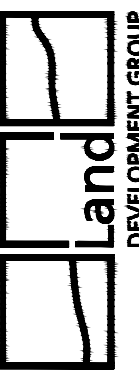

C-2

AERIAL MAP EXHIBIT
MARSONER RESIDENCE
6199 N 44TH ST., PARADISE VALLEY, AZ 85253
LOT 10 - SANCTUARY

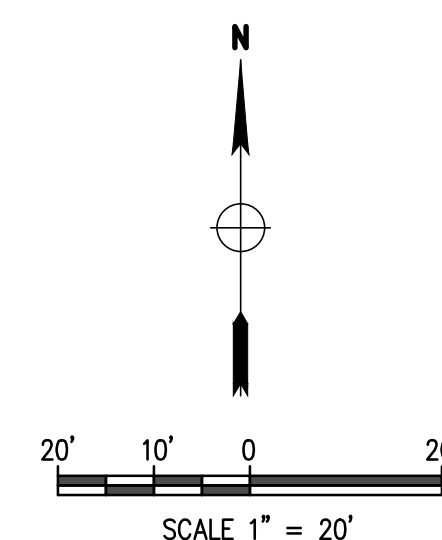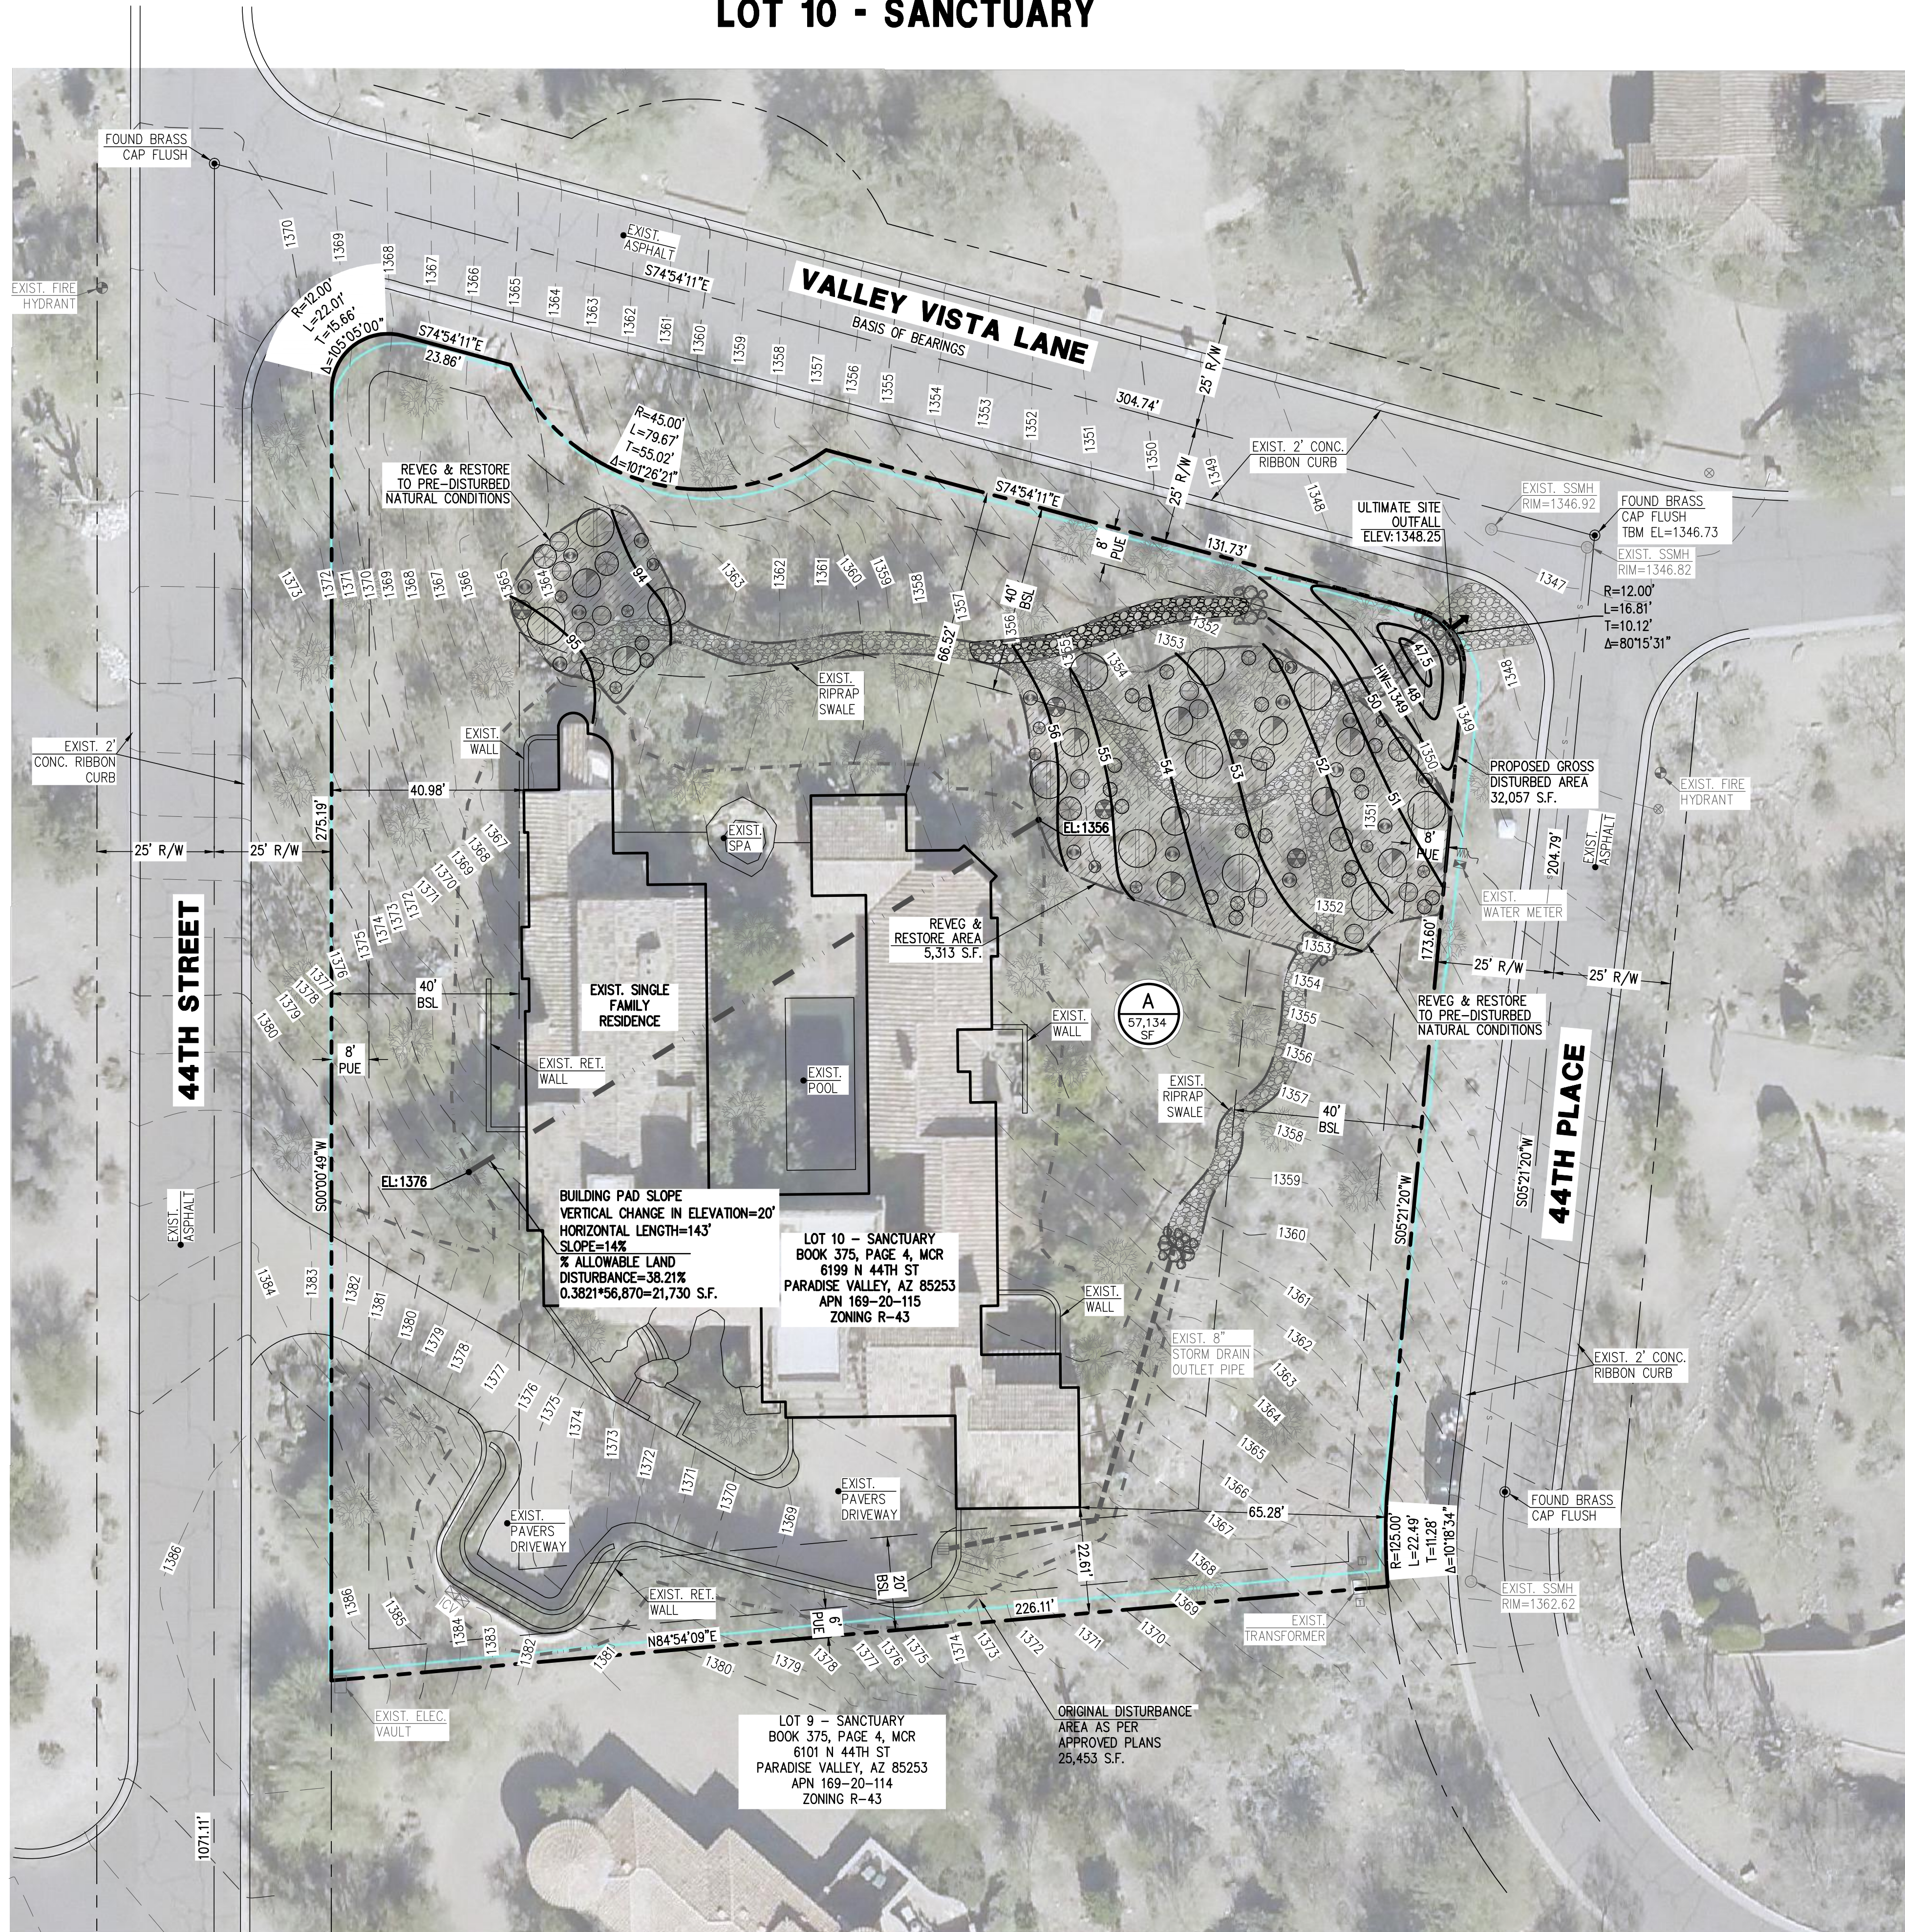



CALL TWO WORKING DAYS
BEFORE YOU DIG
(602) 263 1100
BLUE STAKE CENTER

REVISIONS:	DATE:	SCALE: 1"=20'	DATE: 07/23/17
		DESIGNED BY: NP	JOB: 1608081
		DRAWN BY: DW	VERSION: 1.1
		CHECKED BY: JJ	PLOT DATE: 07/23/17

AERIAL MAP EXHIBIT



LOT 10 - SANCTUARY
6199 N 44TH ST
PARADISE VALLEY, AZ 85253



P 602 889 1984 | F 602 445 9482
8808 N CENTRAL AVE., SUITE 288
PHOENIX, AZ 85020
PHOENIXLANDSCAPE.COM

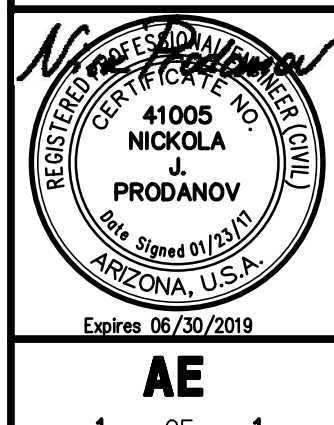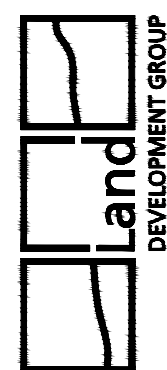

AE

PHOTOS EXHIBIT
MARSONER RESIDENCE
6199 N 44TH ST., PARADISE VALLEY, AZ 85253
LOT 10 - SANCTUARY

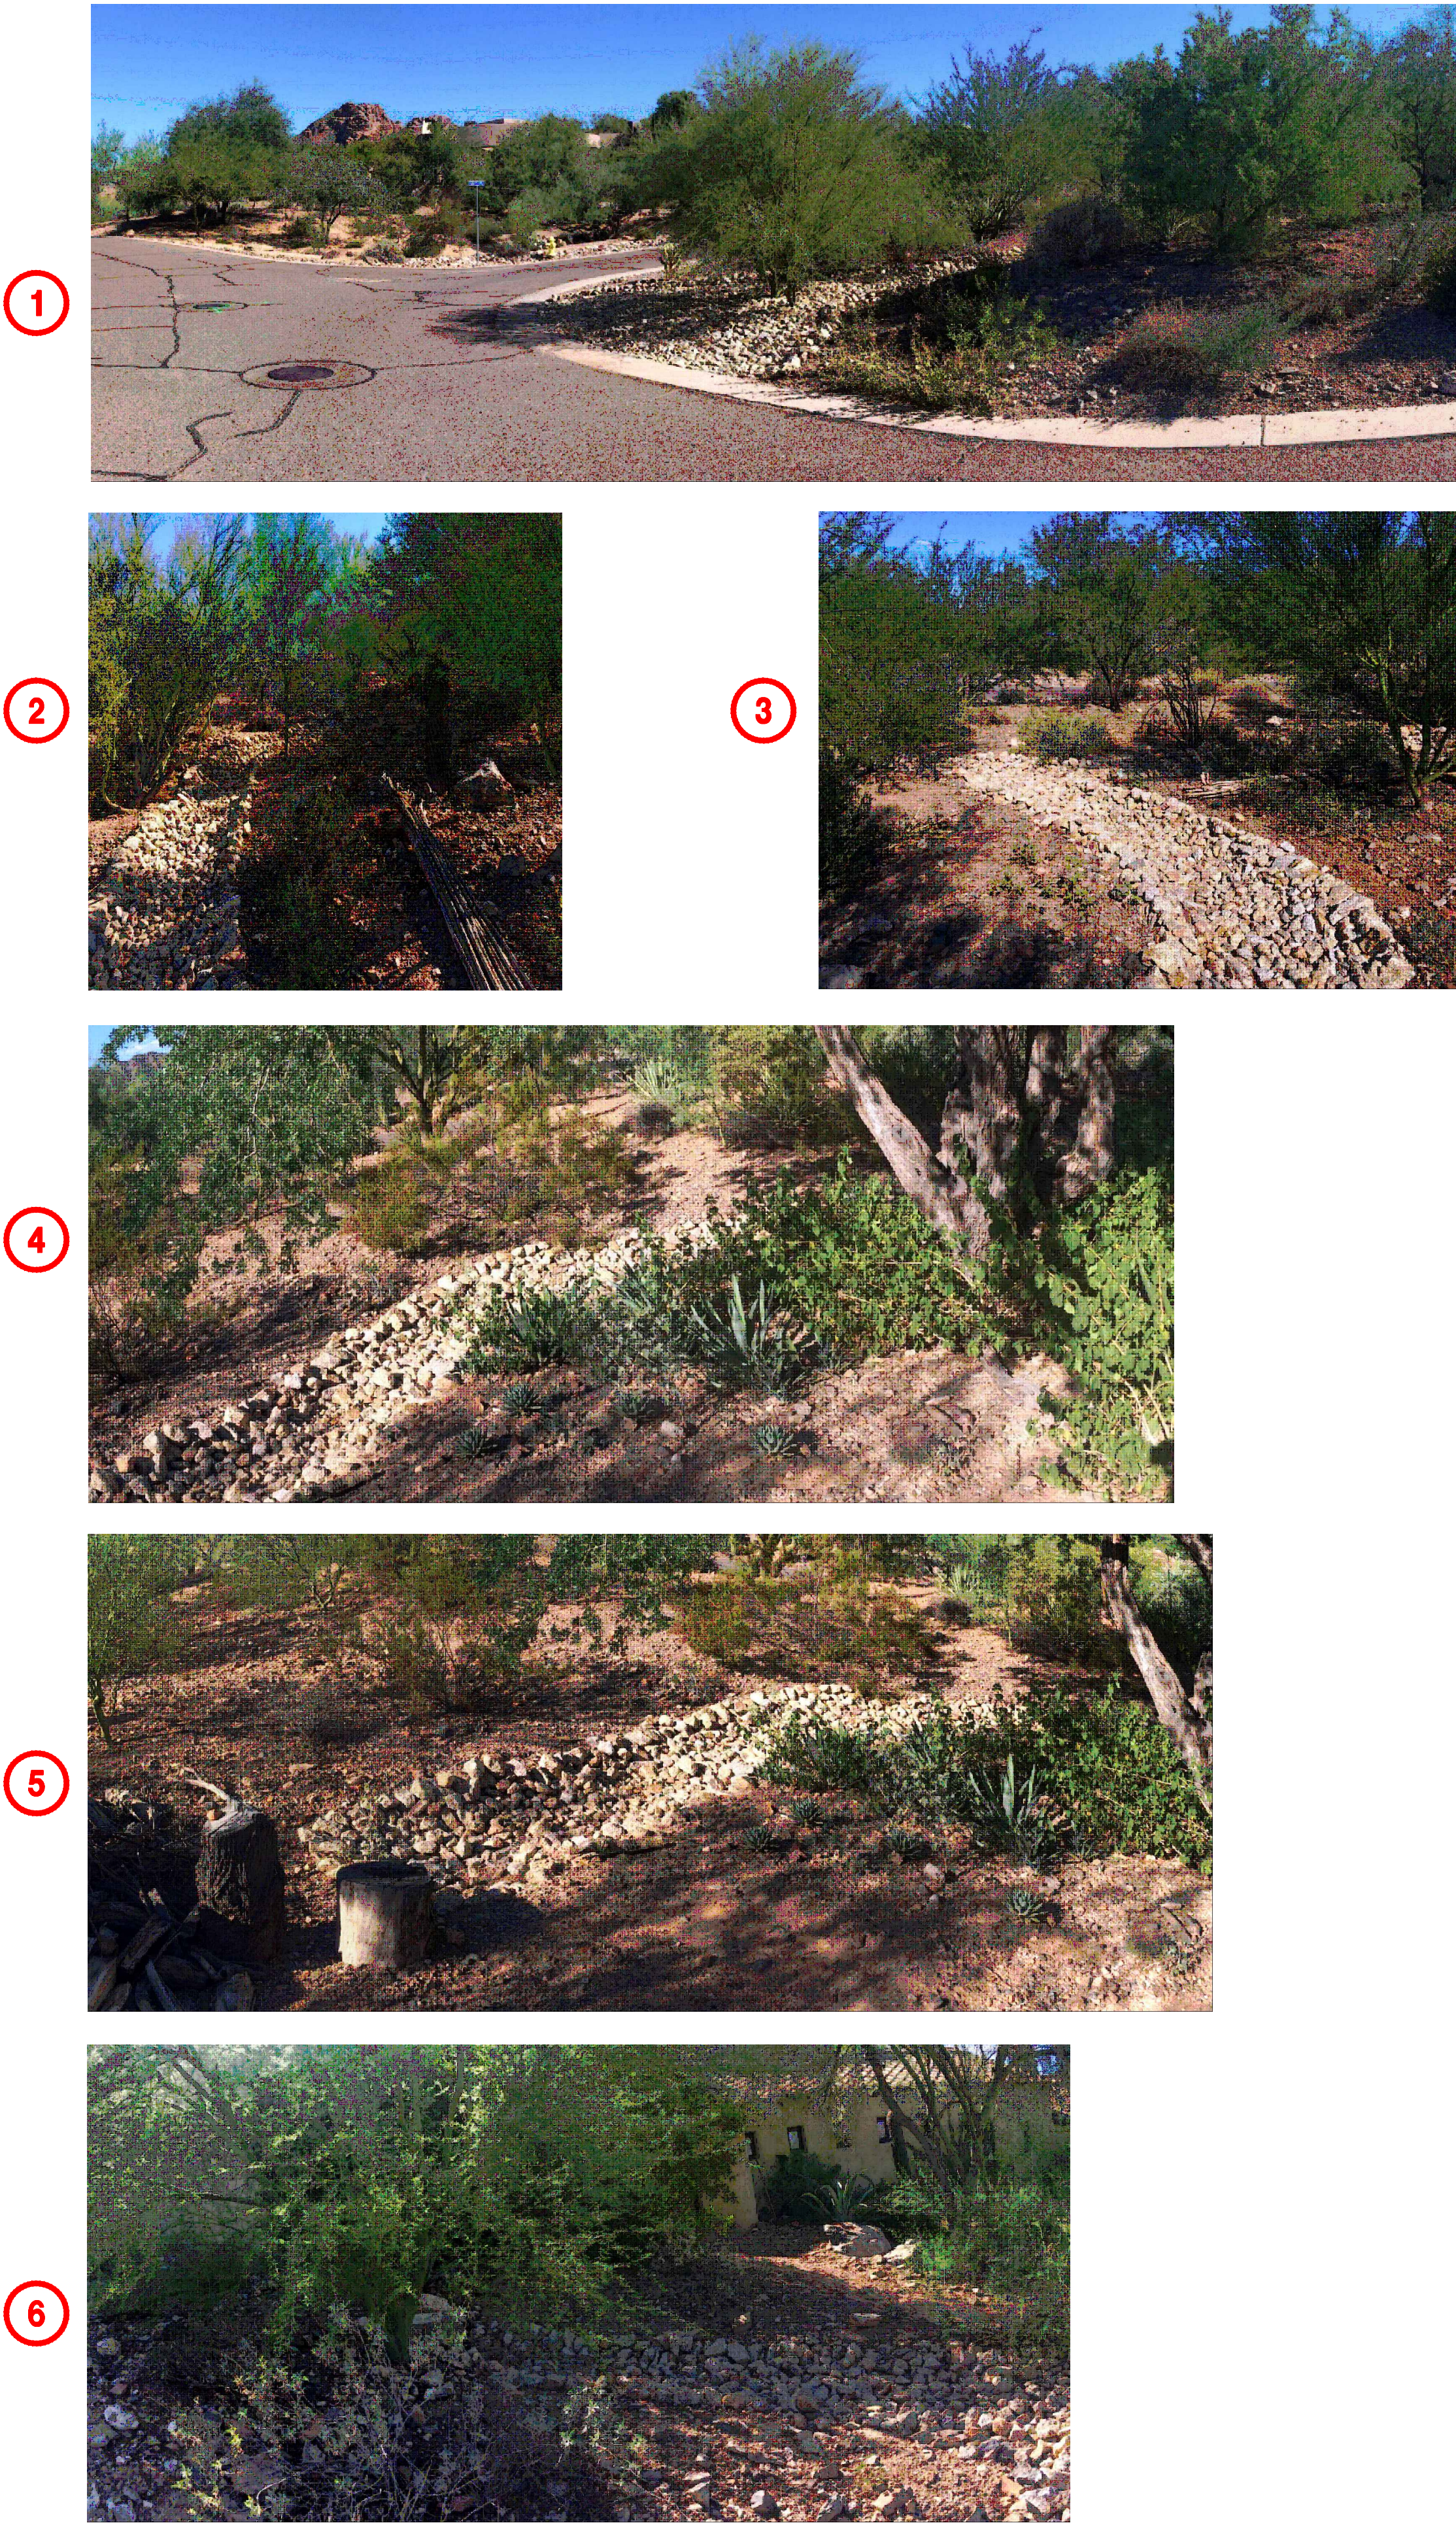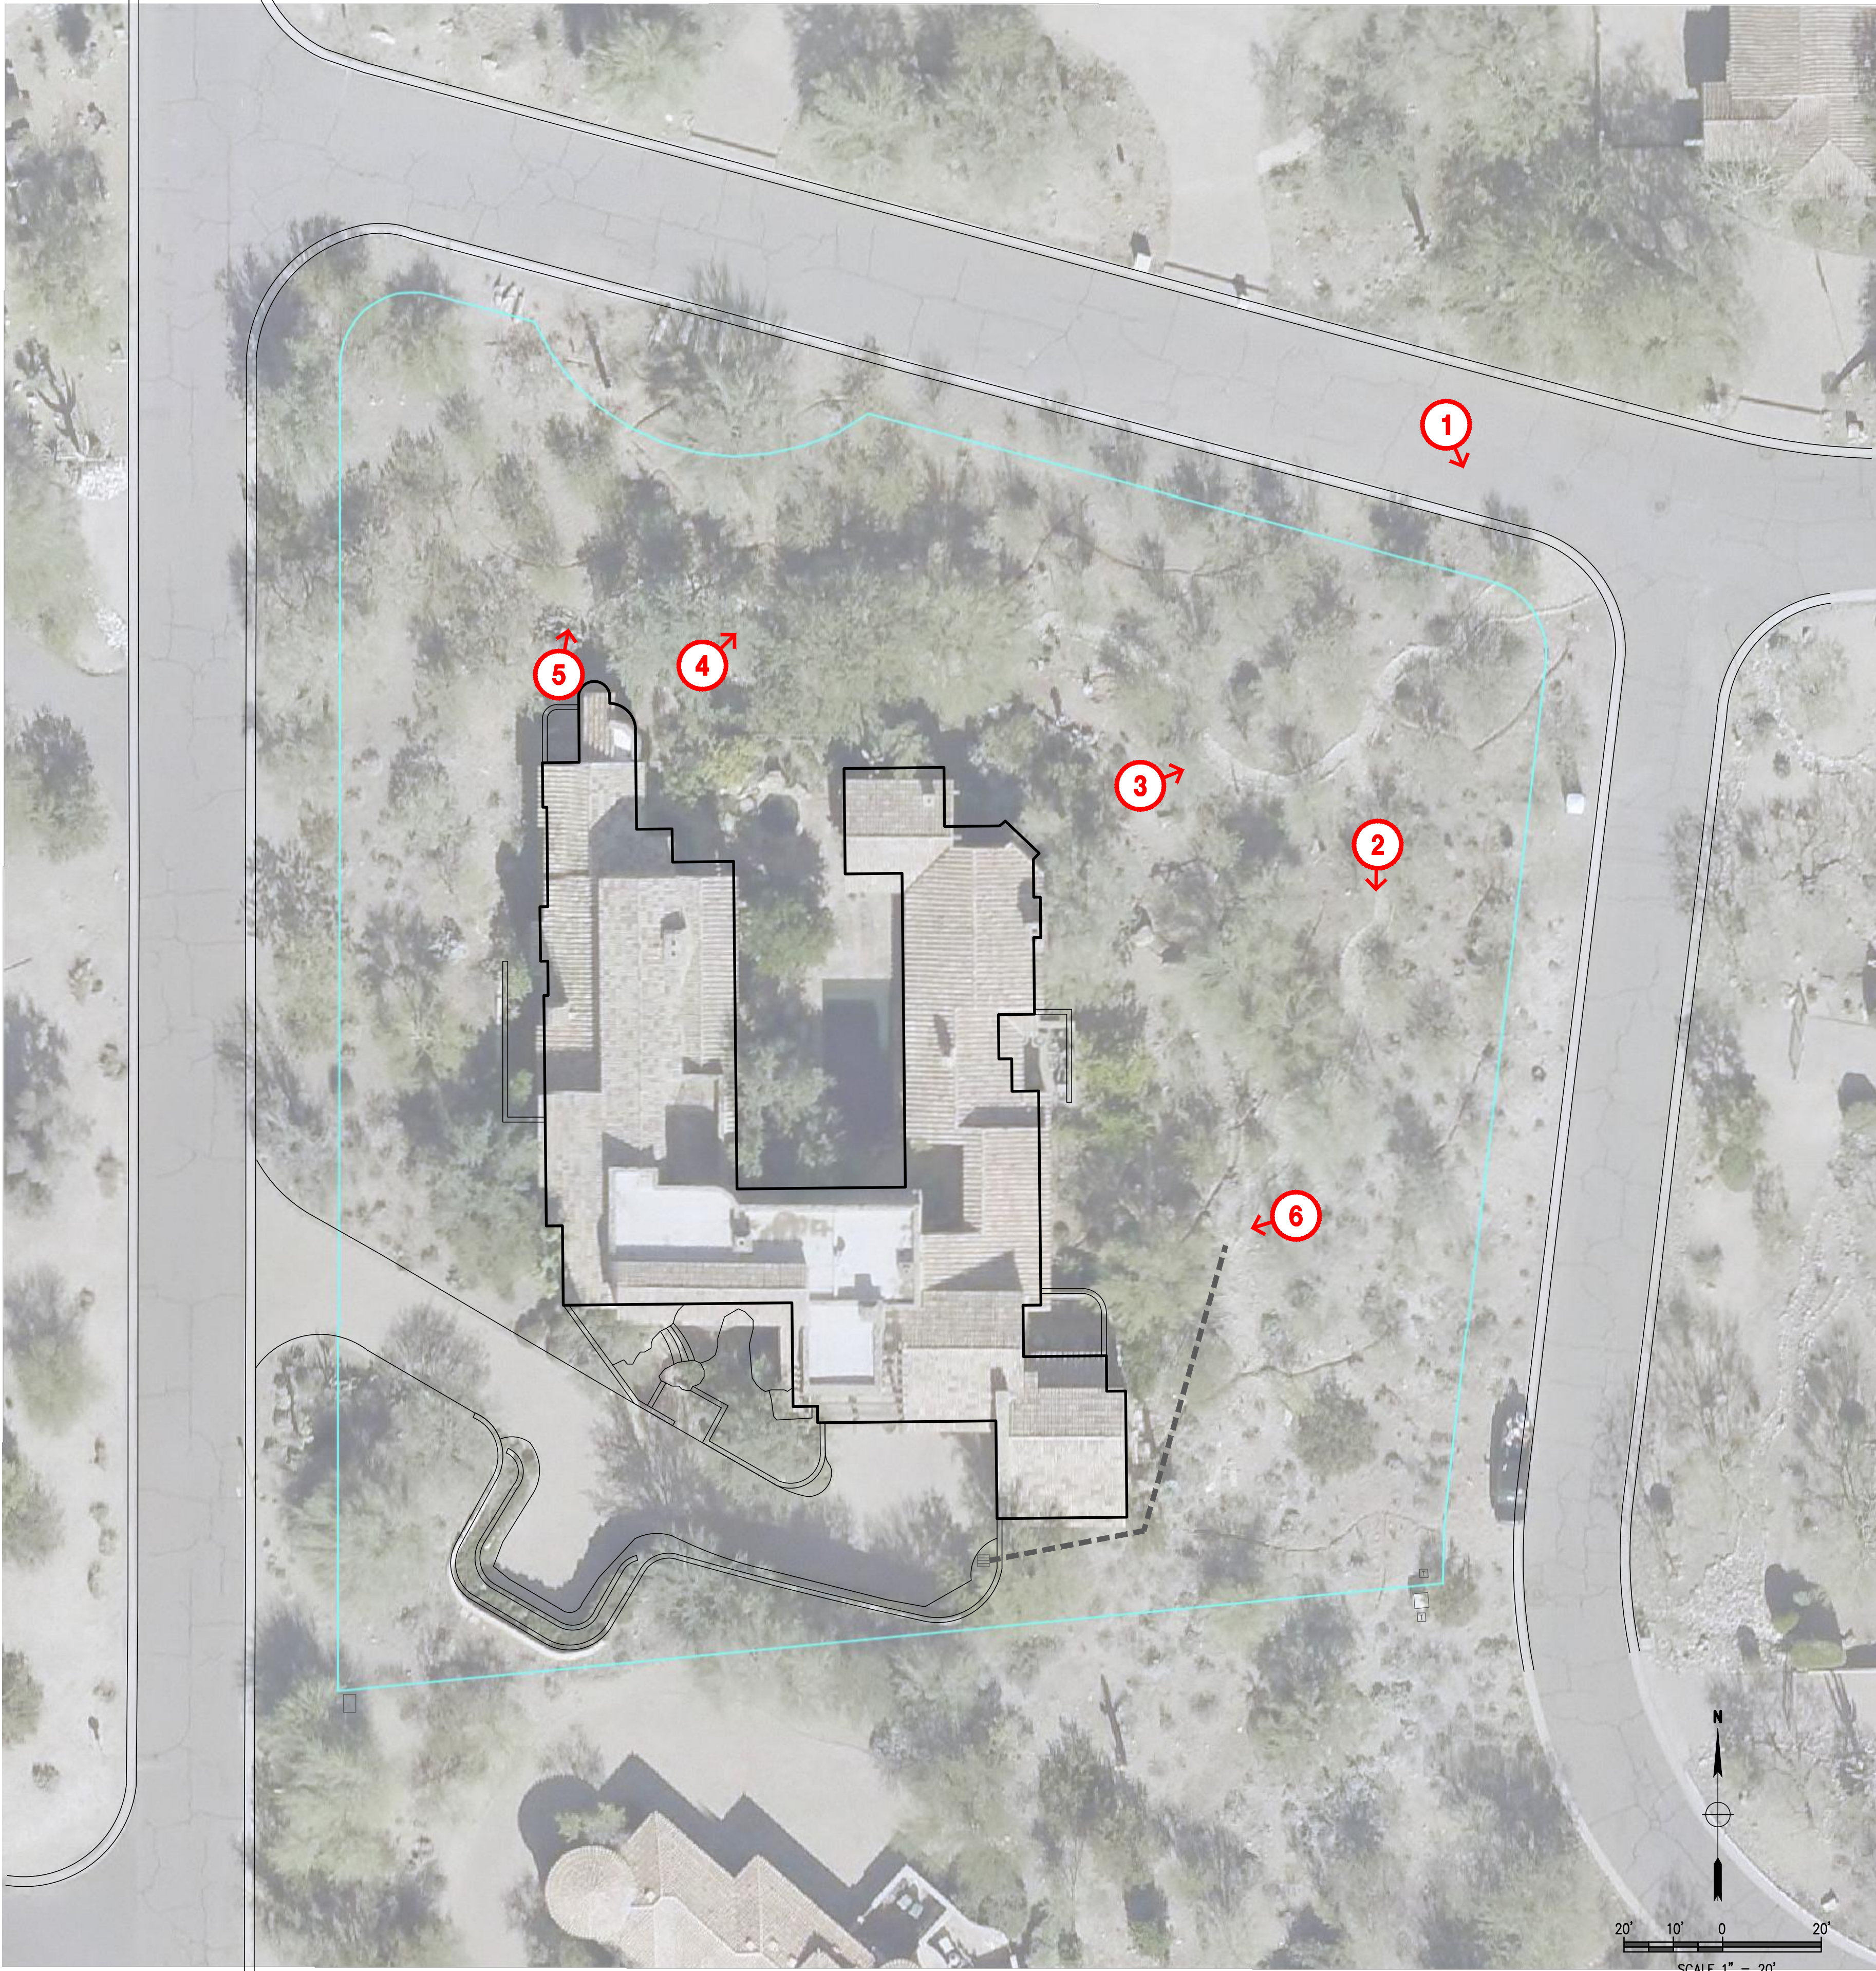

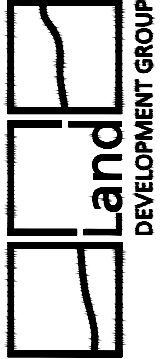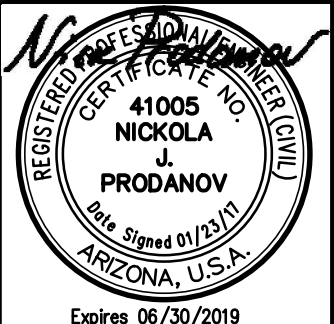REVISIONS:		DATE:	SCALE: 1"=20'	DATE: 01/23/17
		DESIGNED BY: NP	JOB: 1608081	
		DRAWN BY: DW	VERSION: 1.1	
		CHECKED BY: JJ	PLOT DATE: 01/23/17	
THIS DRAWING IS AN INSTRUMENT OF SERVICE AND AS SUCH SHALL REMAIN THE PROPERTY OF LAND DEVELOPMENT GROUP, LLC. UNAUTHORIZED USE, REUSE, REPRODUCTION, OR PUBLICATION OF ANY METHOD OR MANNER, IN WHOLE OR IN PART, WITHOUT THE WRITTEN PERMISSION OF LAND DEVELOPMENT GROUP, LLC IS PROHIBITED. THIS DRAWING SHALL BE CONSIDERED THE FINAL SITE FOR WHICH IT WAS PREPARED.				
PHOTOS EXHIBIT				
LOT 10 - SANCTUARY 6199 N 44TH ST PARADISE VALLEY, AZ 85253				
P 602 889 1984 F 602 445 9482 8808 N CENTRAL AVE., SUITE 288 PHOENIX, AZ 85020 PHOENIXLANDGRO.COM				
 LAND DEVELOPMENT GROUP				
				
PHE				
1 OF 1				