




Garage Side (From Above) .4
N.T.S



Pool Area .6
N.T.S



Garage Side Elevation .7
N.T.S

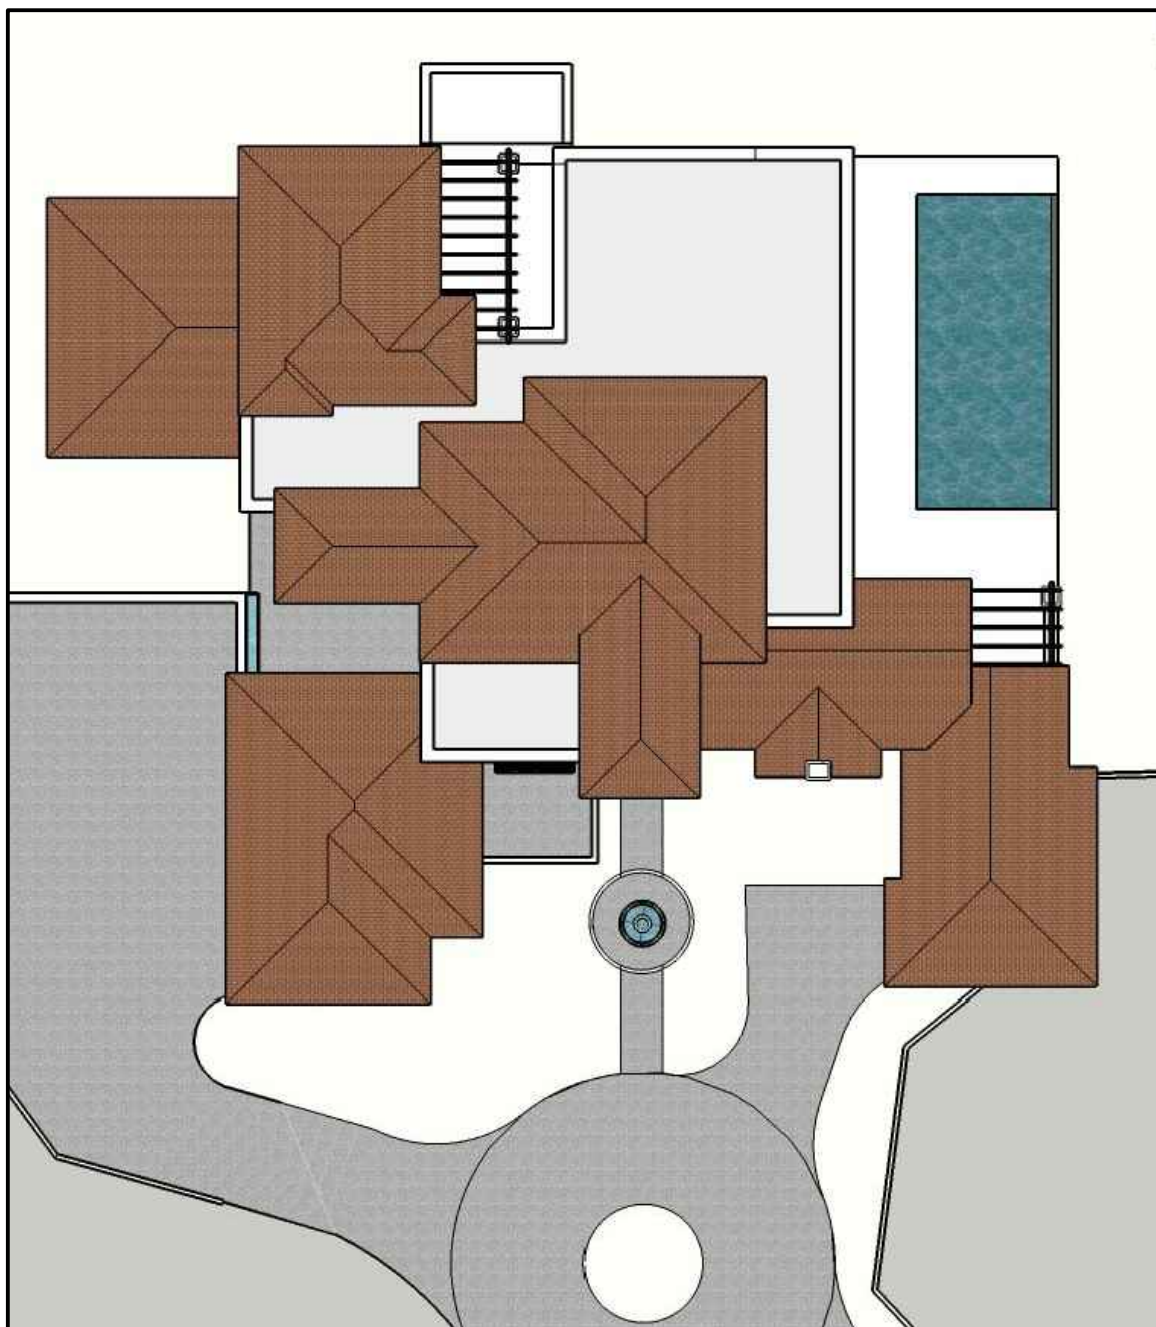

Roof Plan .5
N.T.S



Entry Elevation .1
N.T.S




Pool Side Elevation .2
N.T.S



Rear Elevation .3
N.T.S

Lost Dutchman Residence

6837 N. Lost Dutchman Dr.
Paradise Valley, AZ 85253

 

DATE: 7/19/17

SCALE: N.T.S.

DRAWN: JPL

JOB:

SHEET:

A4

Renderings