
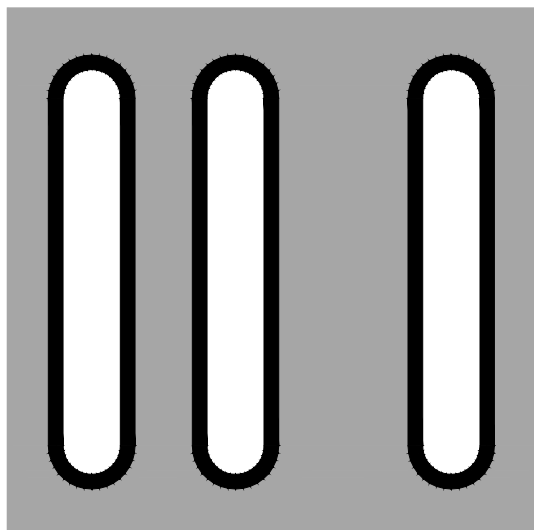
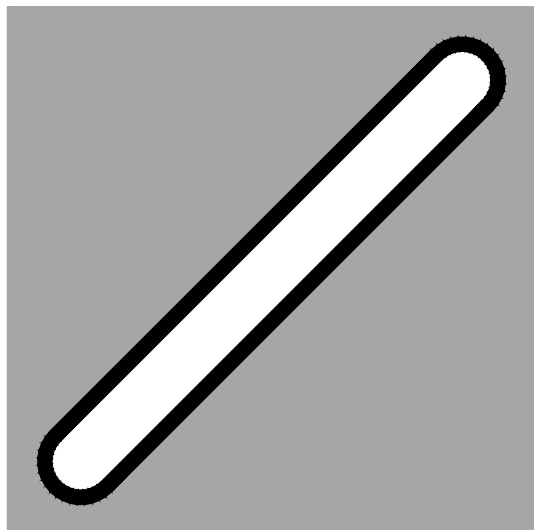
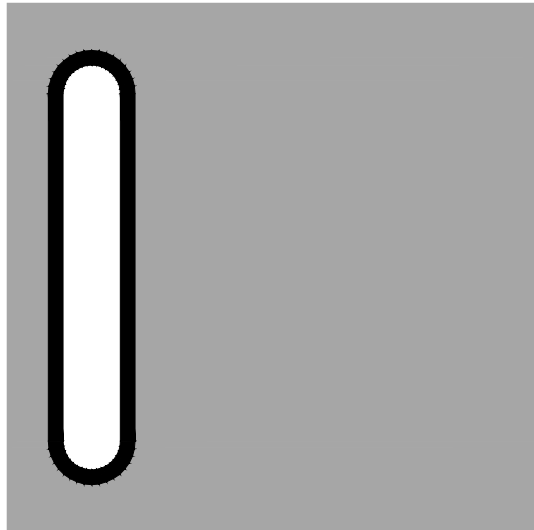
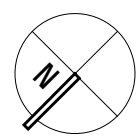


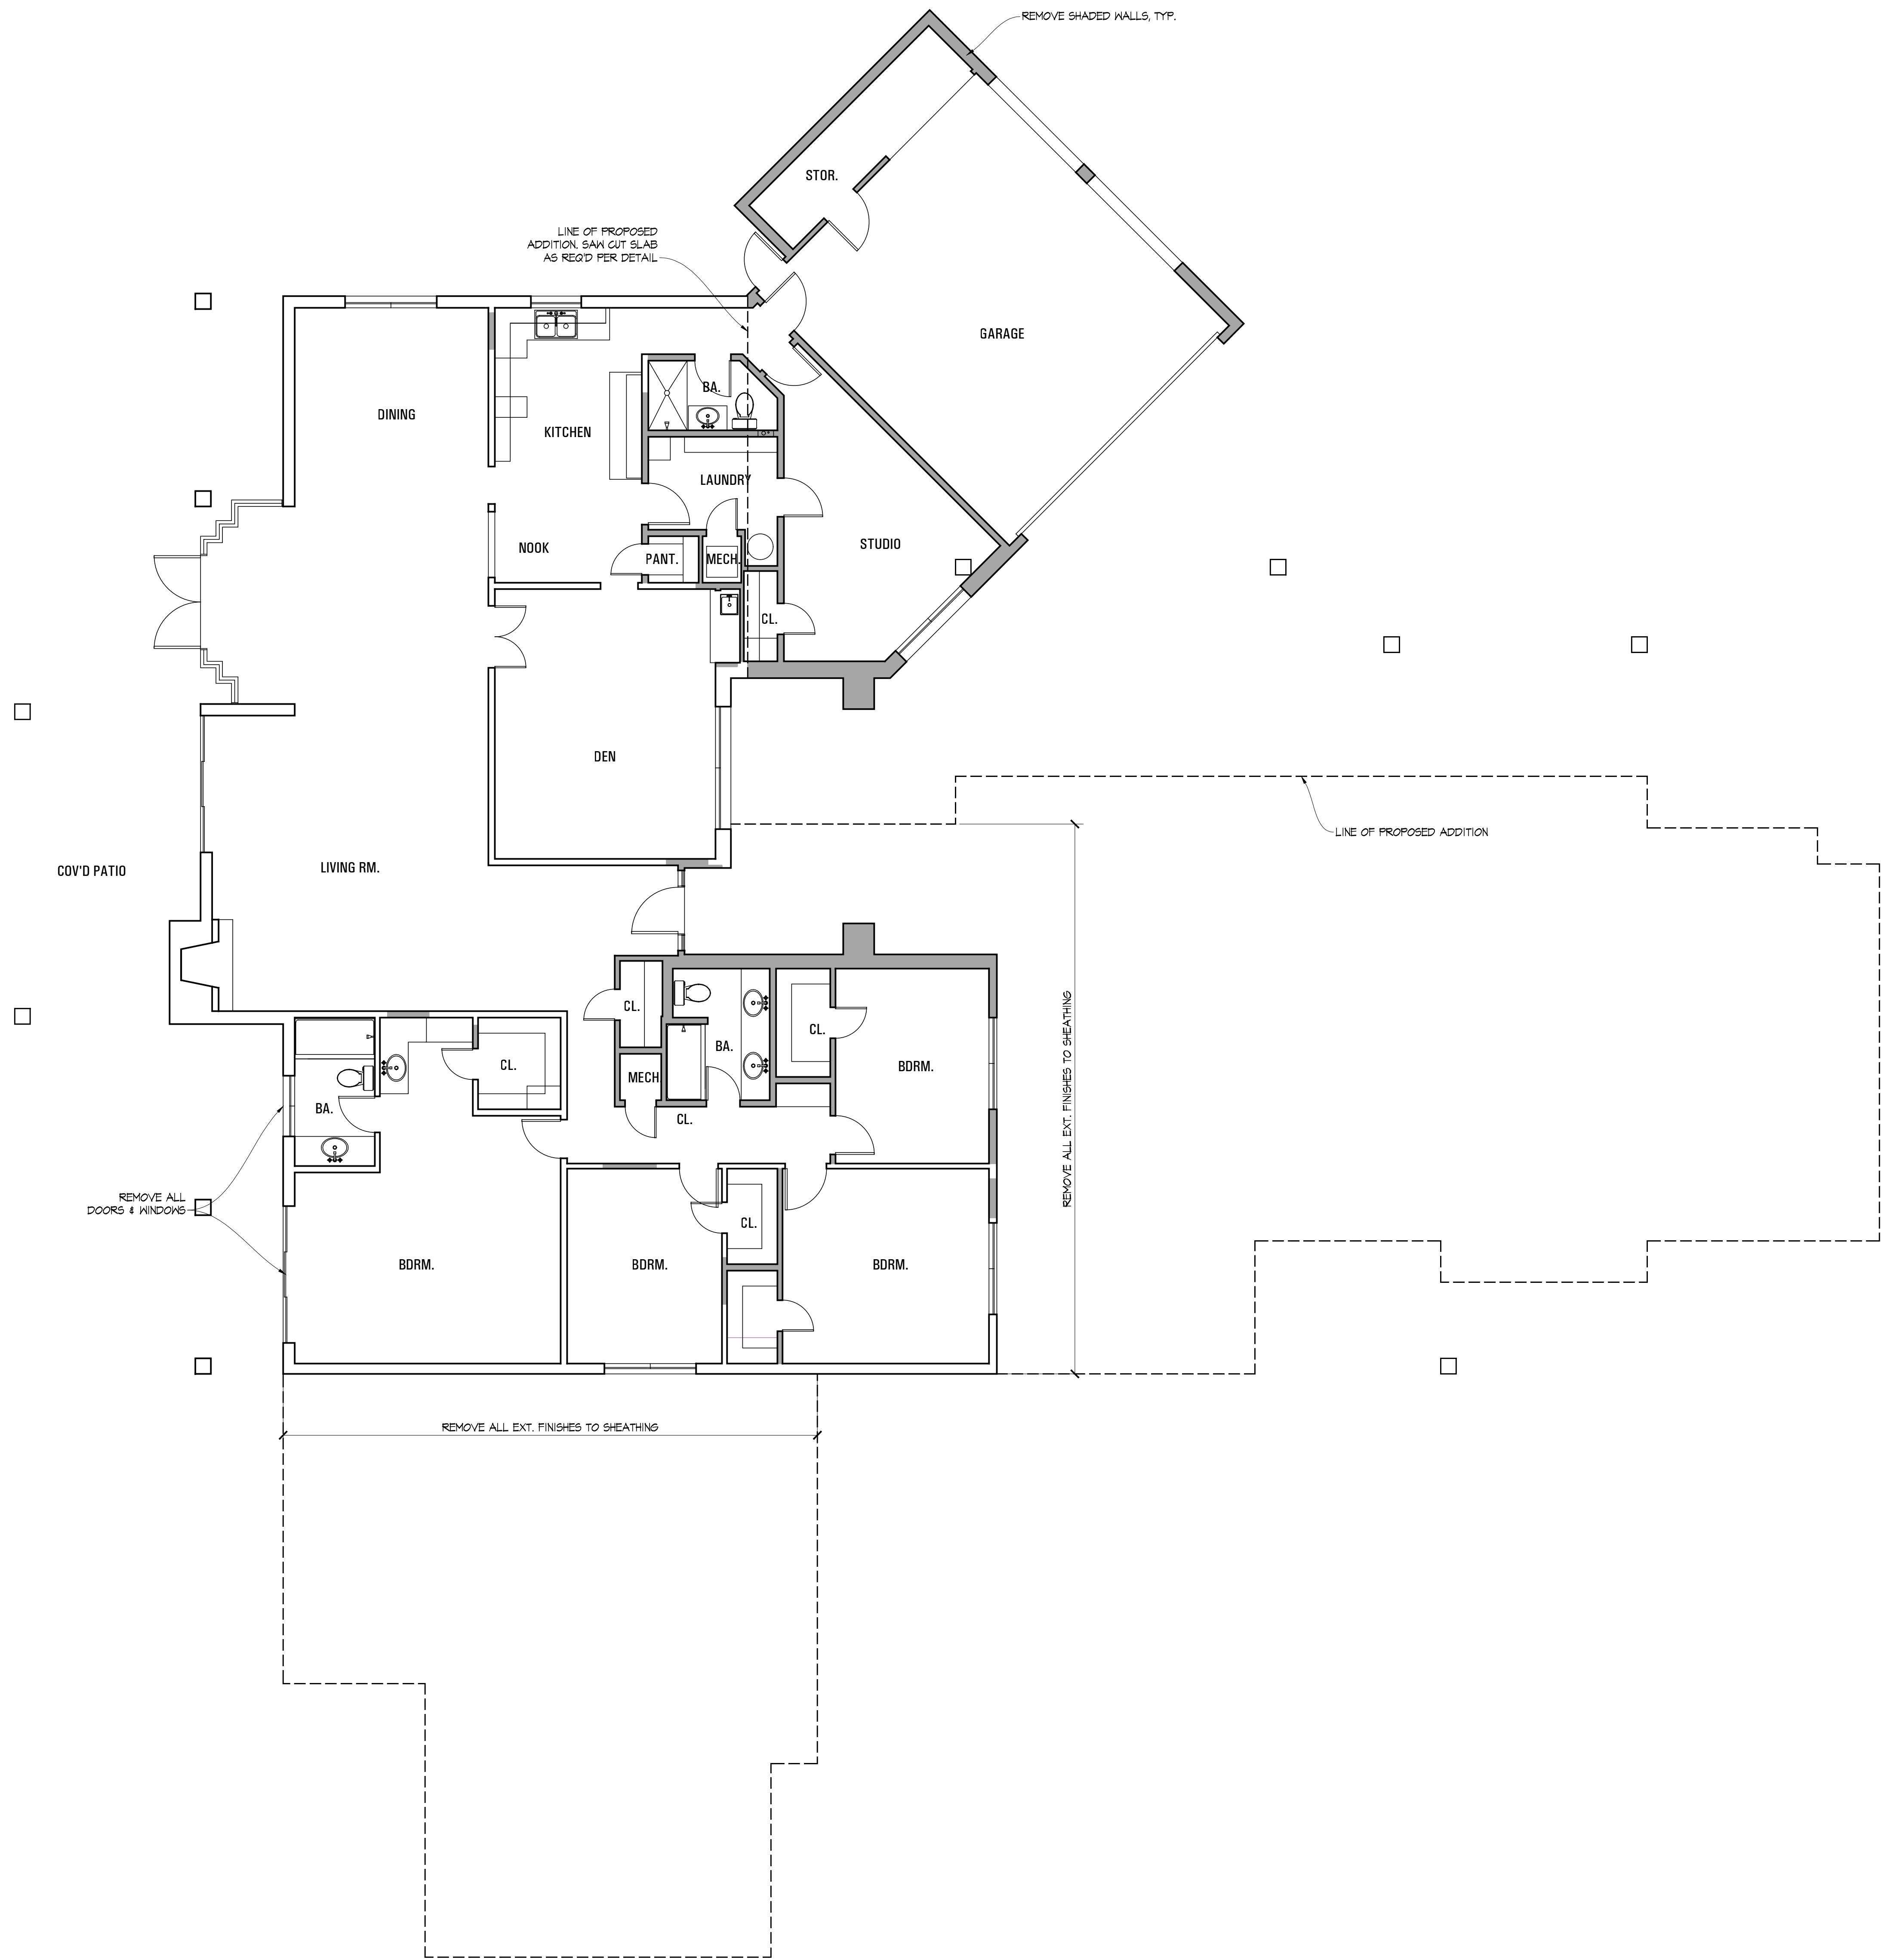

**CAMELHEAD VISTA
LOT 3**
4554 E. McDonald Dr
Paradise Valley, AZ
85253

© Copyright KENT Architects
This drawing is an instrument of service and the property of
KENT Architects, and shall remain their property. The use of these
drawings shall be restricted to the original site for which they were
prepared. Reproduction or publication in any medium in whole or
in part is prohibited without the written consent of KENT Architects.

Project No.: 18-01

- ☒ Preliminary
☐ City Submittal
☐ Construction Set

Date: January 24, 2018


Revisions:

Exist/Demo Plan

A3.0

No. of Sheets:

Plot Date: 2/12/2018

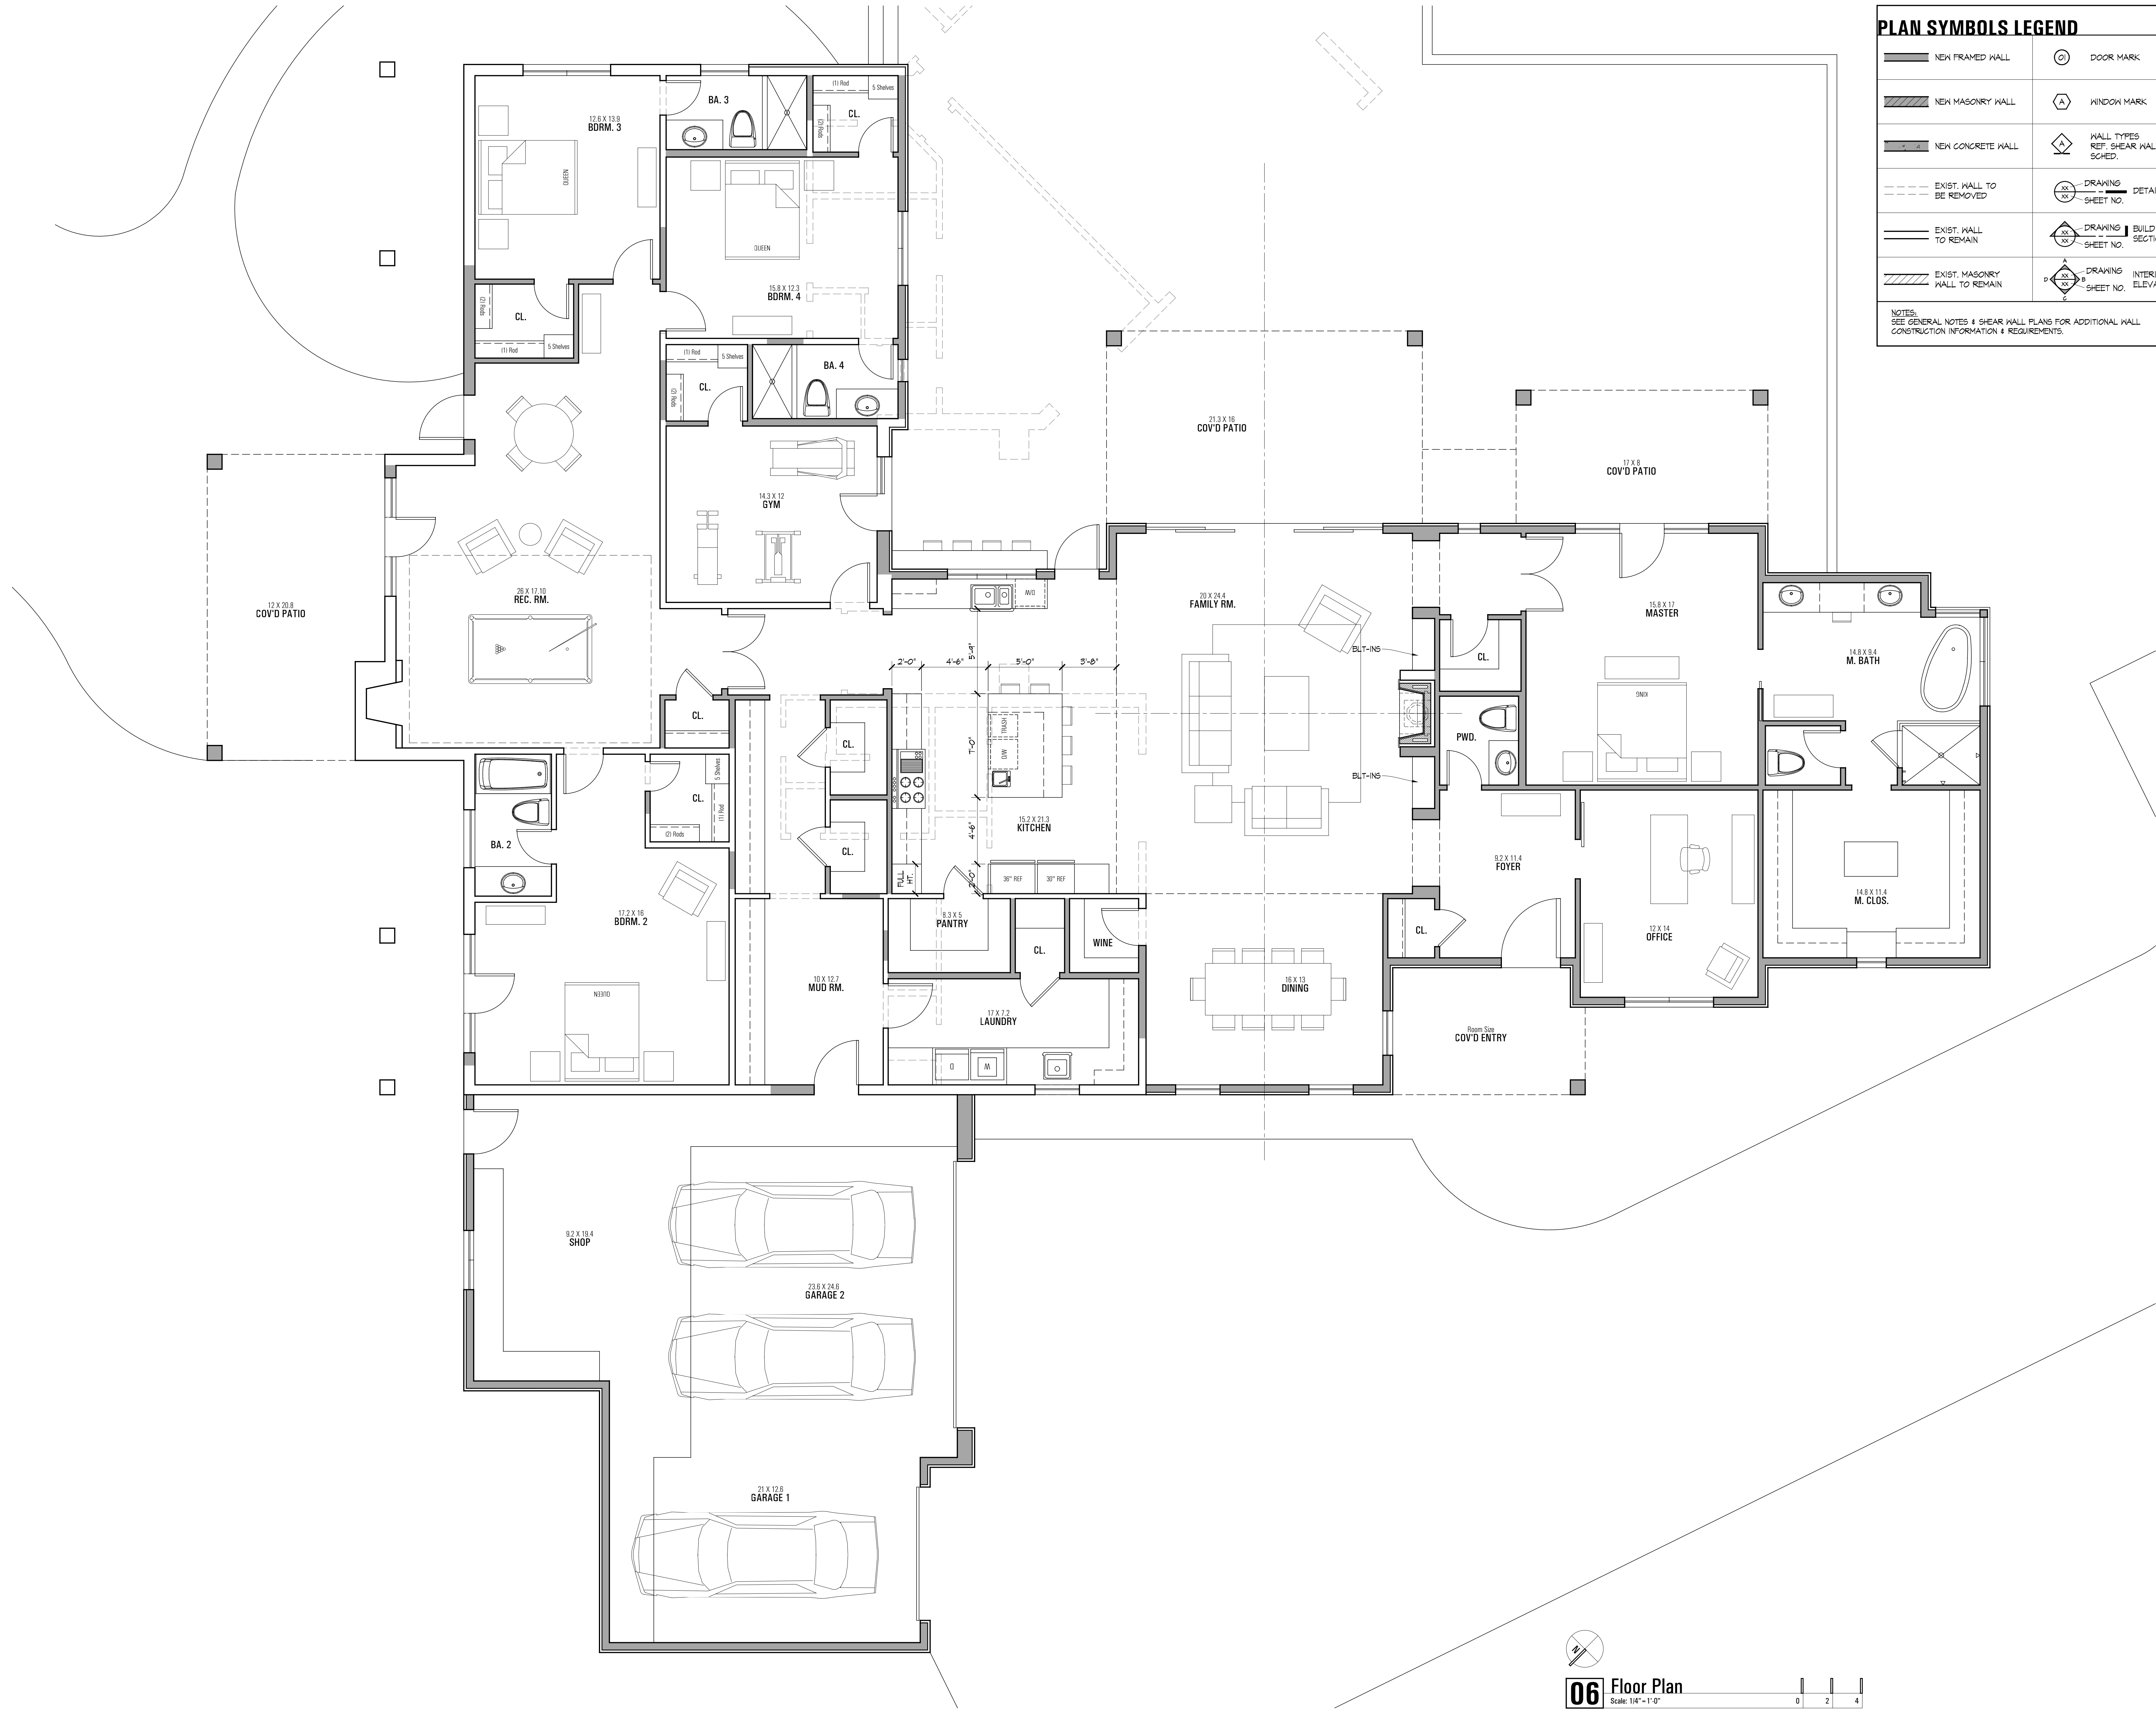

PLAN SYMBOLS LEGEND

	NEW FRAMED WALL		DOOR MARK
	NEW MASONRY WALL		WINDOW MARK
	NEW CONCRETE WALL		WALL TYPES REF. SHEAR WALL SCHED.
	EXIST. WALL TO BE REMOVED		DRAWING DETAIL SHEET NO.
	EXIST. WALL TO REMAIN		DRAWING BUILDING SECTION SHEET NO.
	EXIST. MASONRY WALL TO REMAIN		DRAWING INTERIOR ELEVATIONS SHEET NO.

NOTES:
SEE GENERAL NOTES & SHEAR WALL PLANS FOR ADDITIONAL WALL CONSTRUCTION INFORMATION & REQUIREMENTS.

PRELIMINARY
**NOT FOR
CONSTRUCTION**

CAMELHEAD VISTA
LOT 3
4554 E. McDonald Dr
Paradise Valley, AZ
85253

© Copyright KENTarchitects
This drawing is an instrument of service and the property of
KENTarchitects, and shall remain their property. The use of these
drawings shall be restricted to the original site for which they were
prepared. Repack, reproduction or publication by any method in whole or
in part is prohibited without the written consent of KENTarchitects.

Project No.: 18-01

☒ Preliminary

☐ City Submittal

☐ Construction Set

Date: January 24, 2018

Revisions:

Floor Plan

A3.1

No. of Sheets:

Plot Date: 2/12/2018

06 Floor Plan

Scale: 1/4"=1'-0"

0	2	4
---	---	---