


HBL RESIDENCE

PARADISE VALLEY, AZ

HILLSIDE SUBMITTAL

23 OCTOBER 2018

NO.	ISSUES/REVISIONS	DATE
-----	------------------	------


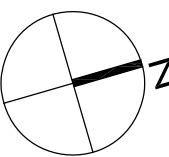


PROJECT HBL

7550 N. HUMMINGBIRD LANE
PARADISE VALLEY, AZ 85253

DATE 23 OCTOBER 2018

**BOUNDARY & TOPOGRAPHIC SURVEY
HUMMINGBIRD LN., PARADISE VALLEY, AZ
LOT 38 - MUMMY MOUNTAIN PARK
A SUBDIVISION PLAT RECORDED IN BOOK 57 OF MAPS, PAGE 1, MCR.,
LOCATED IN A PORTION OF THE N 1/2 OF SECTION 4, T.2N, R.4E
OF THE GILA & SALT RIVER BASE AND MERIDIAN, MARICOPA COUNTY, ARIZONA**

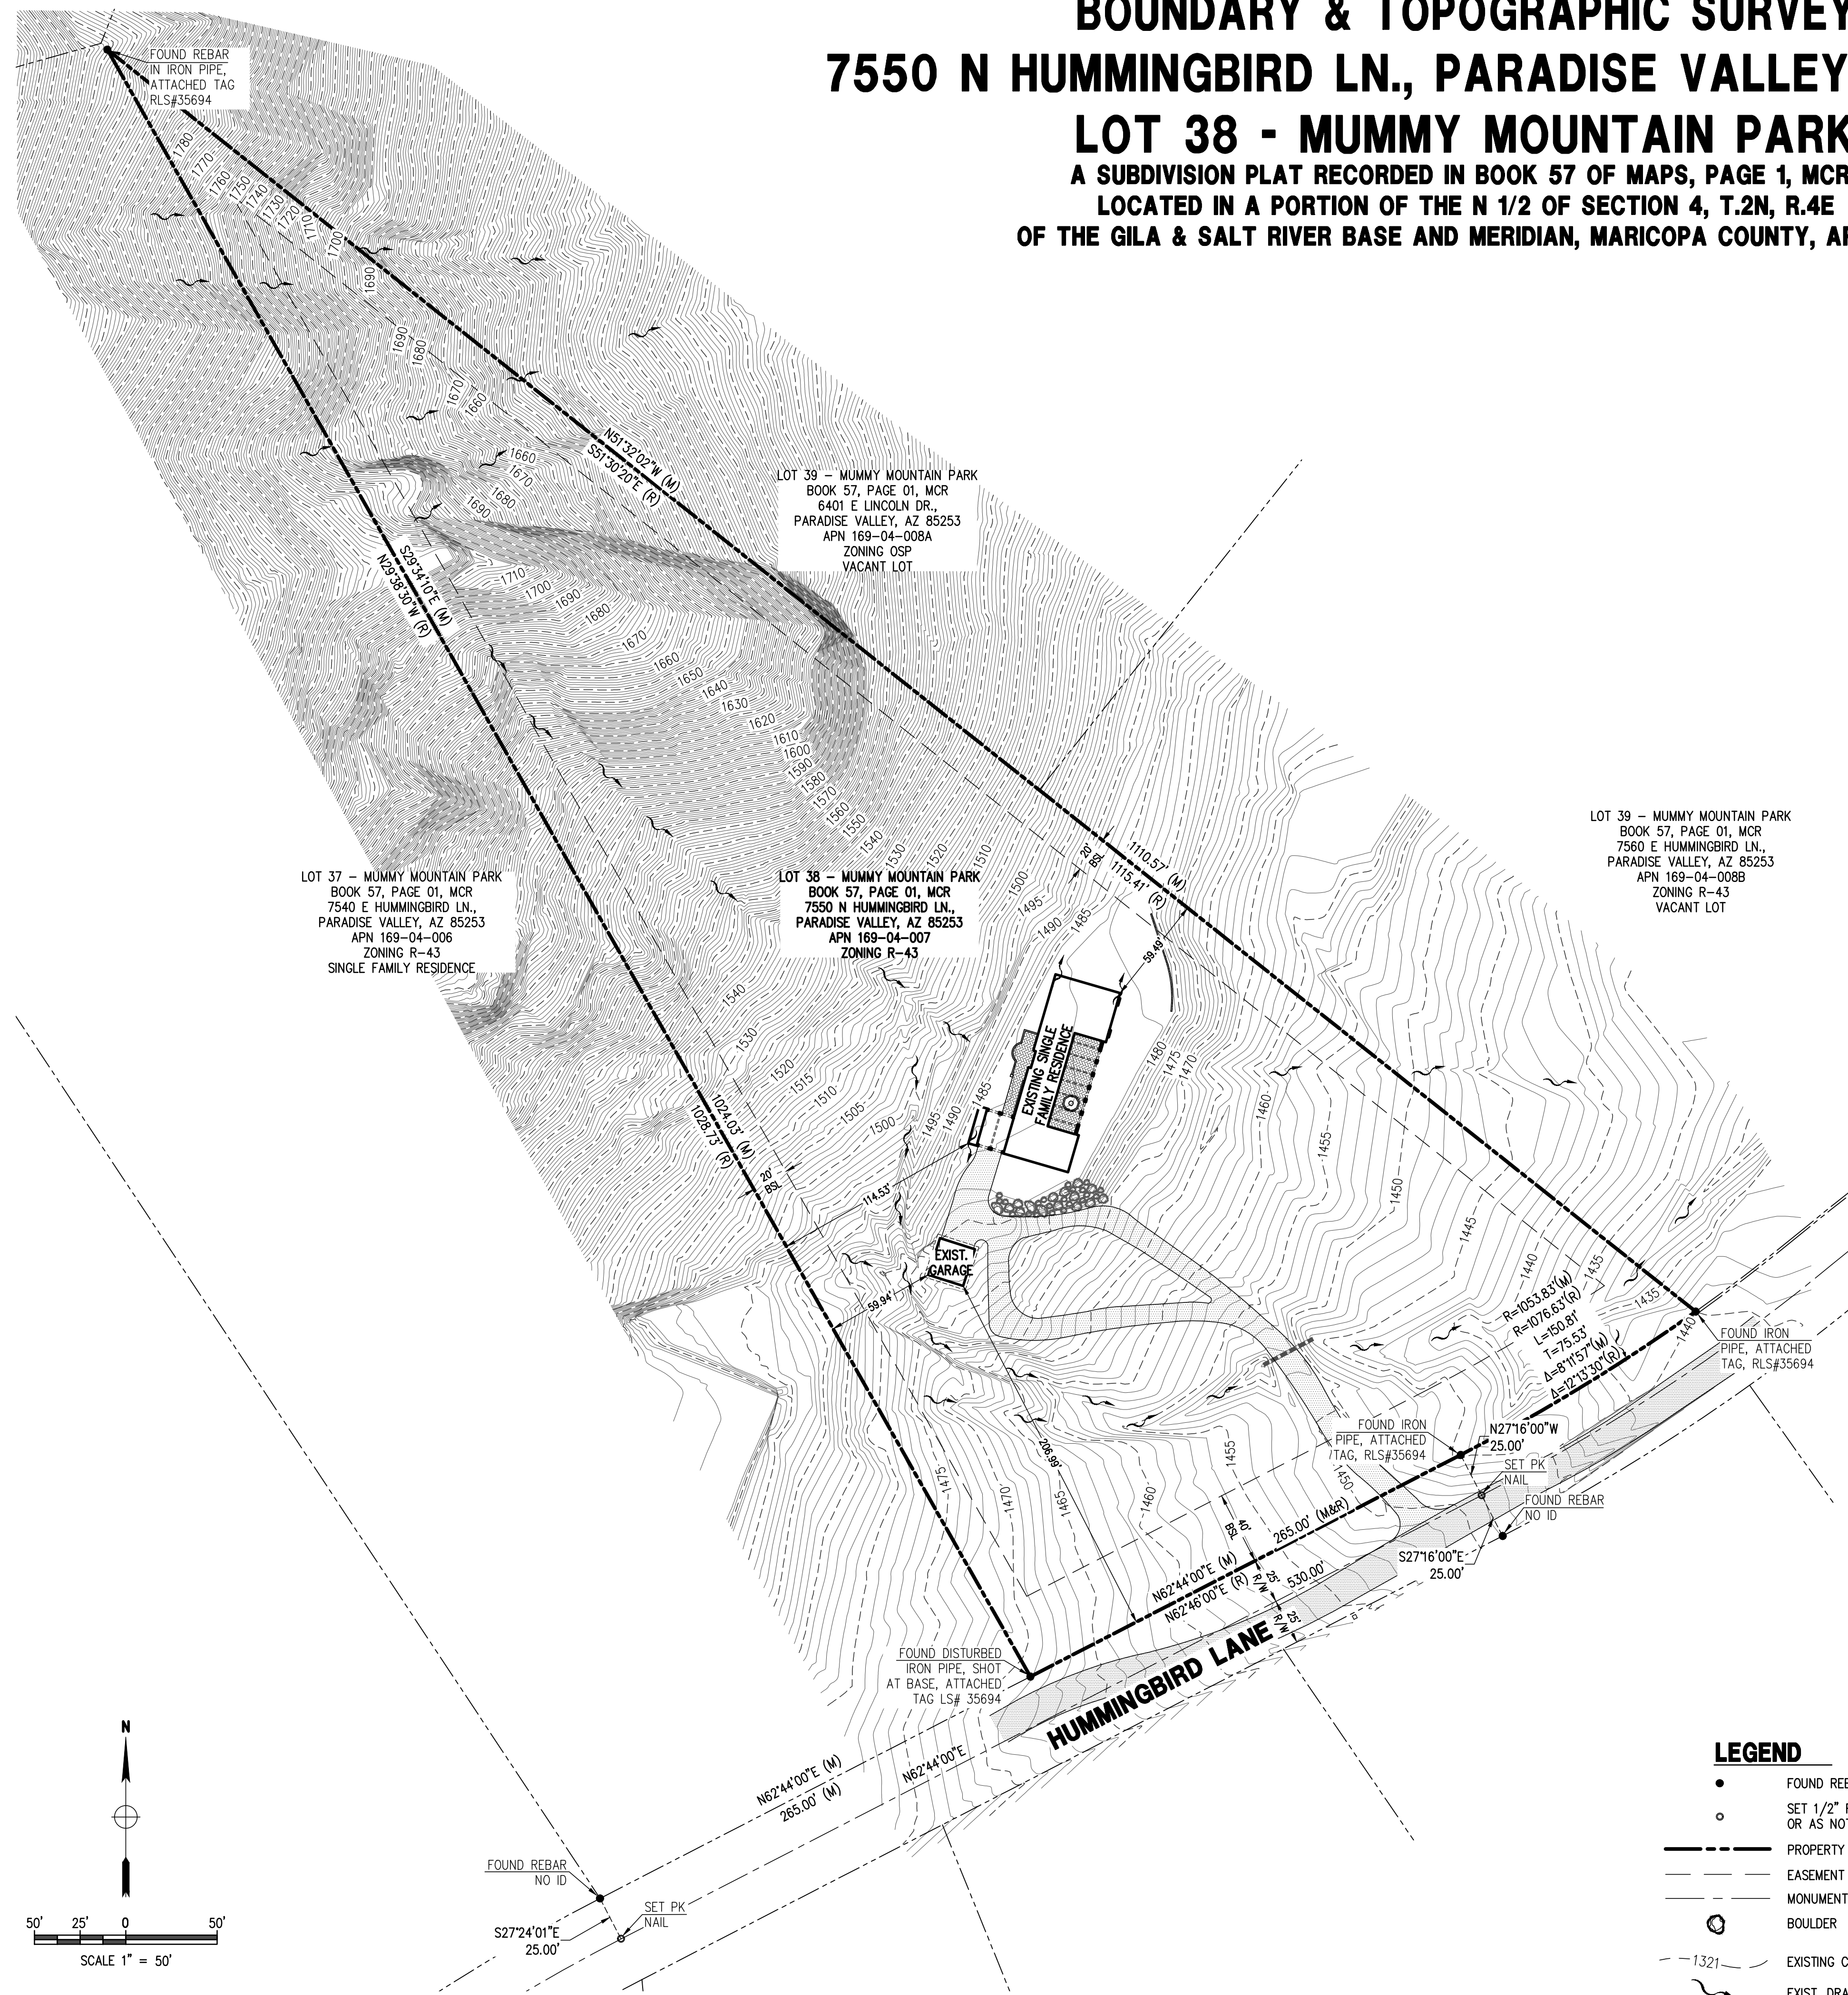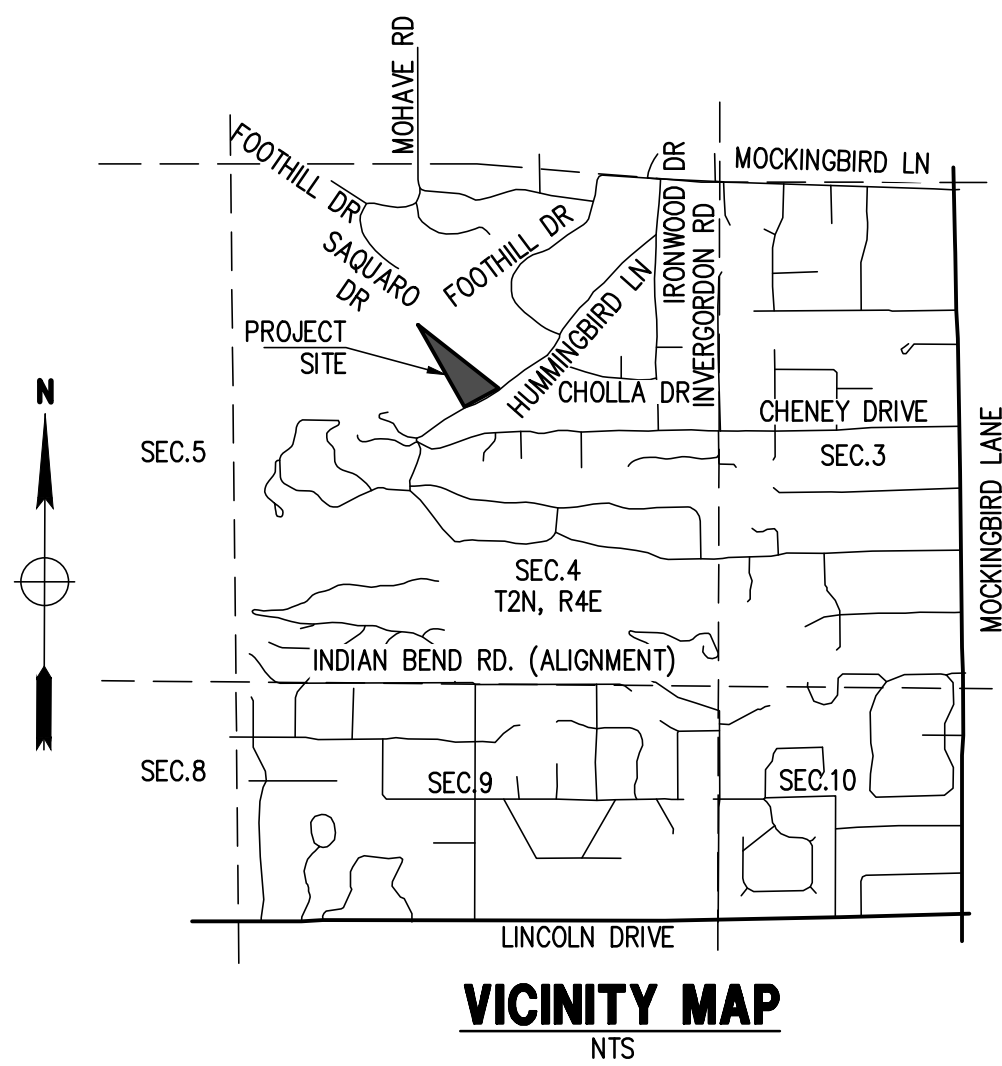

GENERAL NOTES

1. THE PREMISES SURVEYED HAVE NO KNOWN DISCREPANCIES, BOUNDARY LINE CONFLICTS, ENCROACHMENTS, OVERLAPPING OF IMPROVEMENTS, EASEMENTS OR RIGHT-OF-WAYS EXCEPT AS SHOWN, AND HAS ACCESS TO OR FROM A DEDICATED ROADWAY.
2. THIS IS AN ABOVE GROUND SURVEY. THE UNDERGROUND UTILITIES AS SHOWN ARE BASED ON INFORMATION PROVIDED BY THE VARIOUS UTILITY COMPANIES AND THESE LOCATIONS SHOULD BE CONSIDERED APPROXIMATE. THERE MAY BE ADDITIONAL UNDERGROUND UTILITIES, NOT SHOWN ON THIS DRAWING. THE SURVEYOR MAKES NO GUARANTEES THAT THE UNDERGROUND UTILITIES SHOWN COMPRISE ALL SUCH UTILITIES IN THE AREA, EITHER IN SERVICE OR ABANDONED. THE SURVEYOR FURTHER DOES NOT WARRANT THAT THE UNDERGROUND UTILITIES SHOWN HEREON ARE IN THE EXACT LOCATION INDICATED ALTHOUGH HE DOES CERTIFY THAT THEY ARE LOCATED AS ACCURATELY AS POSSIBLE FROM THE INFORMATION AVAILABLE AT THE TIME OF THE SURVEY.
3. BUILDING SETBACK LINES, ZONING, FLOOD AREA ZONES, AND ADDRESSES THAT MAY BE SHOWN ARE SUPPLIED BY THE GOVERNING AGENCY OR TAKEN FROM THE BEST AVAILABLE RECORDS. THE SURVEYOR WILL NOT ACCEPT RESPONSIBILITY FOR THE ACCURACY OF ANY INFORMATION SUPPLIED BY OTHERS.
4. EXCEPT AS SPECIFICALLY STATED OR SHOWN ON THIS MAP, THIS SURVEY DOES NOT PURPORT TO REFLECT ANY OF THE FOLLOWING WHICH MAY BE APPLICABLE TO THE SUBJECT REAL ESTATE: EASEMENTS, OTHER THAT POSSIBLE EASEMENTS, WHICH WERE VISIBLE AT THE TIME OF MAKING THIS SURVEY, BUILDING SETBACK LINES, RESTRICTIVE COVENANTS, SUBDIVISION RESTRICTIONS, ZONING OR OTHER LAND USE REGULATIONS, AND ANY OTHER FACTS WHICH AN ACCURATE AND CURRENT TITLE SEARCH MAY DISCLOSE.
5. THE DESCRIPTION OF PROPERTY BOUNDARIES AND EASEMENTS SHOWN HEREON, REPRESENT THAT INFORMATION PROVIDED IN BOOK 57 OF MAPS, PAGE 01 AND DEED REC. DOC. 2018-0136126 RECORDS OF MARICOPA COUNTY.
6. EVERY DOCUMENT OF RECORD REVIEWED AND CONSIDERED AS A BASIS FOR THIS SURVEY NOT HEREON, OR ANY OTHER DOCUMENTS NOTED HEREON WERE SUPPLIED OR AVAILABLE TO THE SURVEYOR AT THE TIME OF THE SURVEY. THERE MAY EXIST OTHER DOCUMENTS OF RECORD, WHICH WOULD AFFECT THIS PARCEL.
7. ANY INFORMATION SHOWN WHICH MAY VARY FROM THE CONTENTS OF THE REPORT(S) NOTED ABOVE, REPRESENTS INFORMATION AND MEASUREMENTS FOUND DURING THE COURSE OF THE SURVEY.
8. ON-SITE PLANT INFORMATION SHOWN HEREON IS FOR REFERENCE ONLY. SURVEYOR ASSUMES NO LIABILITY FOR THE EVALUATION, SALVAGEABILITY, REMOVAL AND/RELOCATION OF ON-SITE PLANT MATERIALS.
9. ALL MEASURED BEARINGS AND DISTANCES EQUAL. RECORD UNLESS NOTED OTHERWISE.
10. ANY AERIAL MAPS SHOWN ON THIS PLAN ARE FOR REFERENCE ONLY AND DO NOT NECESSARILY DEPICT THE EXACT CURRENT CONDITIONS.
11. ELEVATION CONTOURS ABOVE 1500, WHICH IS BEYOND THE LIMITS OF THE EXISTING IMPROVEMENTS, ARE BASED ON FQDMC AERIAL TOPOGRAPHY AND WAS FIELD VERIFIED FOR RELATIVE ACCURACY.

OWNER

LDL FAMILY TRUST
8502 N 59TH PLACE
PARADISE VALLEY, AZ 85253

SITE DATA

APN: 169-04-007
ADDRESS: 7550 N HUMMINGBIRD LN.,
PARADISE VALLEY, AZ 85253
ZONING: R-43
LOT AREA: 214,384 S.F. (4.922 AC.)
CONSTRUCTION YEAR: 1963
COP Q.S. 24-41 & 24-42

LEGAL DESCRIPTION

LOT 38, MUMMY MOUNTAIN PARK, ACCORDING TO THE PLAT OF
RECORD IN THE OFFICE OF THE COUNTY RECORDER OF MARICOPA
COUNTY, ARIZONA, RECORDED IN BOOK 57 OF MAPS, PAGE 1.

BASIS OF BEARINGS

THE MONUMENT LINE OF HUMMINGBIRD LANE, THE BEARING OF WHICH IS S62°44'00"E.

BENCHMARK

BRASS CAP FLUSH AT THE INTERSECTION OF MOCKINGBIRD LANE
AND INDIAN BEND ROAD HAVING AN ELEVATION OF 1316.44, TOWN
OF PARADISE VALLEY (NAVD 88) DATUM, GDACS# 24526-1.

SURVEY REFERENCES

1. MARICOPA COUNTY PARCEL MAP 825-04-01-03.
2. MARICOPA COUNTY PARCEL MAP 825-04-02-04.
3. WARRANTY DEED RECORDED IN DOC. NO. 2018-0136126, M.C.R.
4. RECORDED PLAT, BK. 57, PG. 1, M.C.R.

UTILITIES

WATER: CITY OF PHOENIX
SANITARY SEWER: SEPTIC
ELECTRIC: APS
TELEPHONE: CENTURY LINK, COX COMMUNICATIONS
NATURAL GAS: SOUTHWEST GAS
CABLE TV: CENTURY LINK, COX COMMUNICATIONS

SHEET INDEX

- C1 - OVERALL BOUNDARY & TOPOGRAPHIC SURVEY
C2 - ENLARGED VIEW BOUNDARY & TOPOGRAPHIC SURVEY


FLOOD INSURANCE RATE MAP (FIRM) DATA

COMMUNITY # 040049	PANEL # 1765 OF 4425	SUFFIX L	BASE FLOOD ELEVATION N/A
MAP # 04013C	PANEL DATE 10/16/2013	ZONE X*	

*AREAS DETERMINED TO BE OUTSIDE THE 0.2% ANNUAL CHANCE FLOODPLAIN

CERTIFICATE OF SURVEY

THIS IS TO CERTIFY THAT THIS MAP AND THE SURVEY ON WHICH IT IS BASED WERE MADE IN ACCORDANCE WITH THE CURRENT "MINIMUM STANDARDS FOR ARIZONA BOUNDARY AND TOPOGRAPHIC SURVEYS", AND THAT THE SURVEY SHOWN HEREON IS TRUE AND CORRECT TO THE BEST OF MY KNOWLEDGE AND BELIEF AND WAS SURVEYED AND DRAWN UNDER MY DIRECTION IN THE MONTH OF MARCH, 2018.

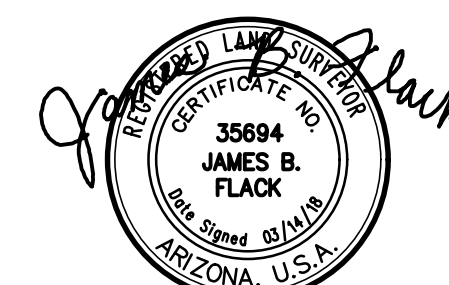


Expires 12/31/2018

JAMES FLACK, RLS

03/14/18
DATE

<p>LOT 38 - MUMMY MOUNTAIN PARK 7550 E HUMMINGBIRD LN., PARADISE VALLEY, AZ 85253</p>	<p>OVERALL BOUNDARY & TOPOGRAPHIC SURVEY MAP</p>
--	---

P 602 889 1984 | F 602 445 9482
3808 N CENTRAL AVE., SUITE 288
PHOENIX, AZ 85020
PHOENIX@LDGENC.COM



Land
DEVELOPMENT GROUP


1 OF 2

LEGEND


- FOUND REBAR OR AS NOTED
- SET 1/2" REBAR & TAG OR AS NOTED
- PROPERTY LINE
- - - EASEMENT LINE
- - - MONUMENT LINE
- ⊗ WATER VALVE
- ⊕ FIRE HYDRANT
- ⊖ ELECTRIC METER
- ⊖ A/C UNIT
- ⊖ GAS METER
- ⊖ TELEPHONE PEDESTAL
- ⊖ CABLE TV RISER
- ⊖ BOULDER
- ⊖ MAILBOX
- ⊖ CATV, PHONE
- ⊖ SEWER LINE
- ⊖ WATER LINE
- ⊖ ELECTRIC LINE
- ⊖ COMMUNICATIONS LINE
- ⊖ GAS LINE
- - - 1321 EXISTING CONTOUR
- ~ EXIST. DRAINAGE FLOW
- ⊖ EXIST. SPOT ELEVATION
- ⊖ PALO VERDE
- ⊖ SAQUARO
- ⊖ TREE

ABBREVIATIONS

- BC BACK OF CURB
- BSL BUILDING SETBACK LINE
- C11 CURVE LABEL
- CL CENTERLINE
- DE DRAINAGE EASEMENT
- EG EXISTING GRADE
- EL, ELEV ELEVATION
- EP EDGE OF PAVEMENT
- ESMT EASEMENT
- EX, EXIST. EXISTING
- FG FINISH GRADE
- FL FLOW LINE
- FND FOUND
- G GUTTER, GAS
- INV INVERT
- L11 LINE LABEL
- M MEASURED
- MCR MARICOPA COUNTY RECORDER
- MH MANHOLE
- P, PWT PAVEMENT
- PUE PUBLIC UTILITY EASEMENT
- (R), REC. RECORDED
- R RADIUS
- R/W RIGHT OF WAY
- T TANGENT, TELEPHONE
- TC TOP OF CURB
- TG TOP OF GRATE
- TPV TOWN OF PARADISE VALLEY
- W WEST, WATERLINE
- WDO WALL DRAINAGE OPENING
- WM WATER METER

 

20' 10' 0' 20'
SCALE 1" = 20'

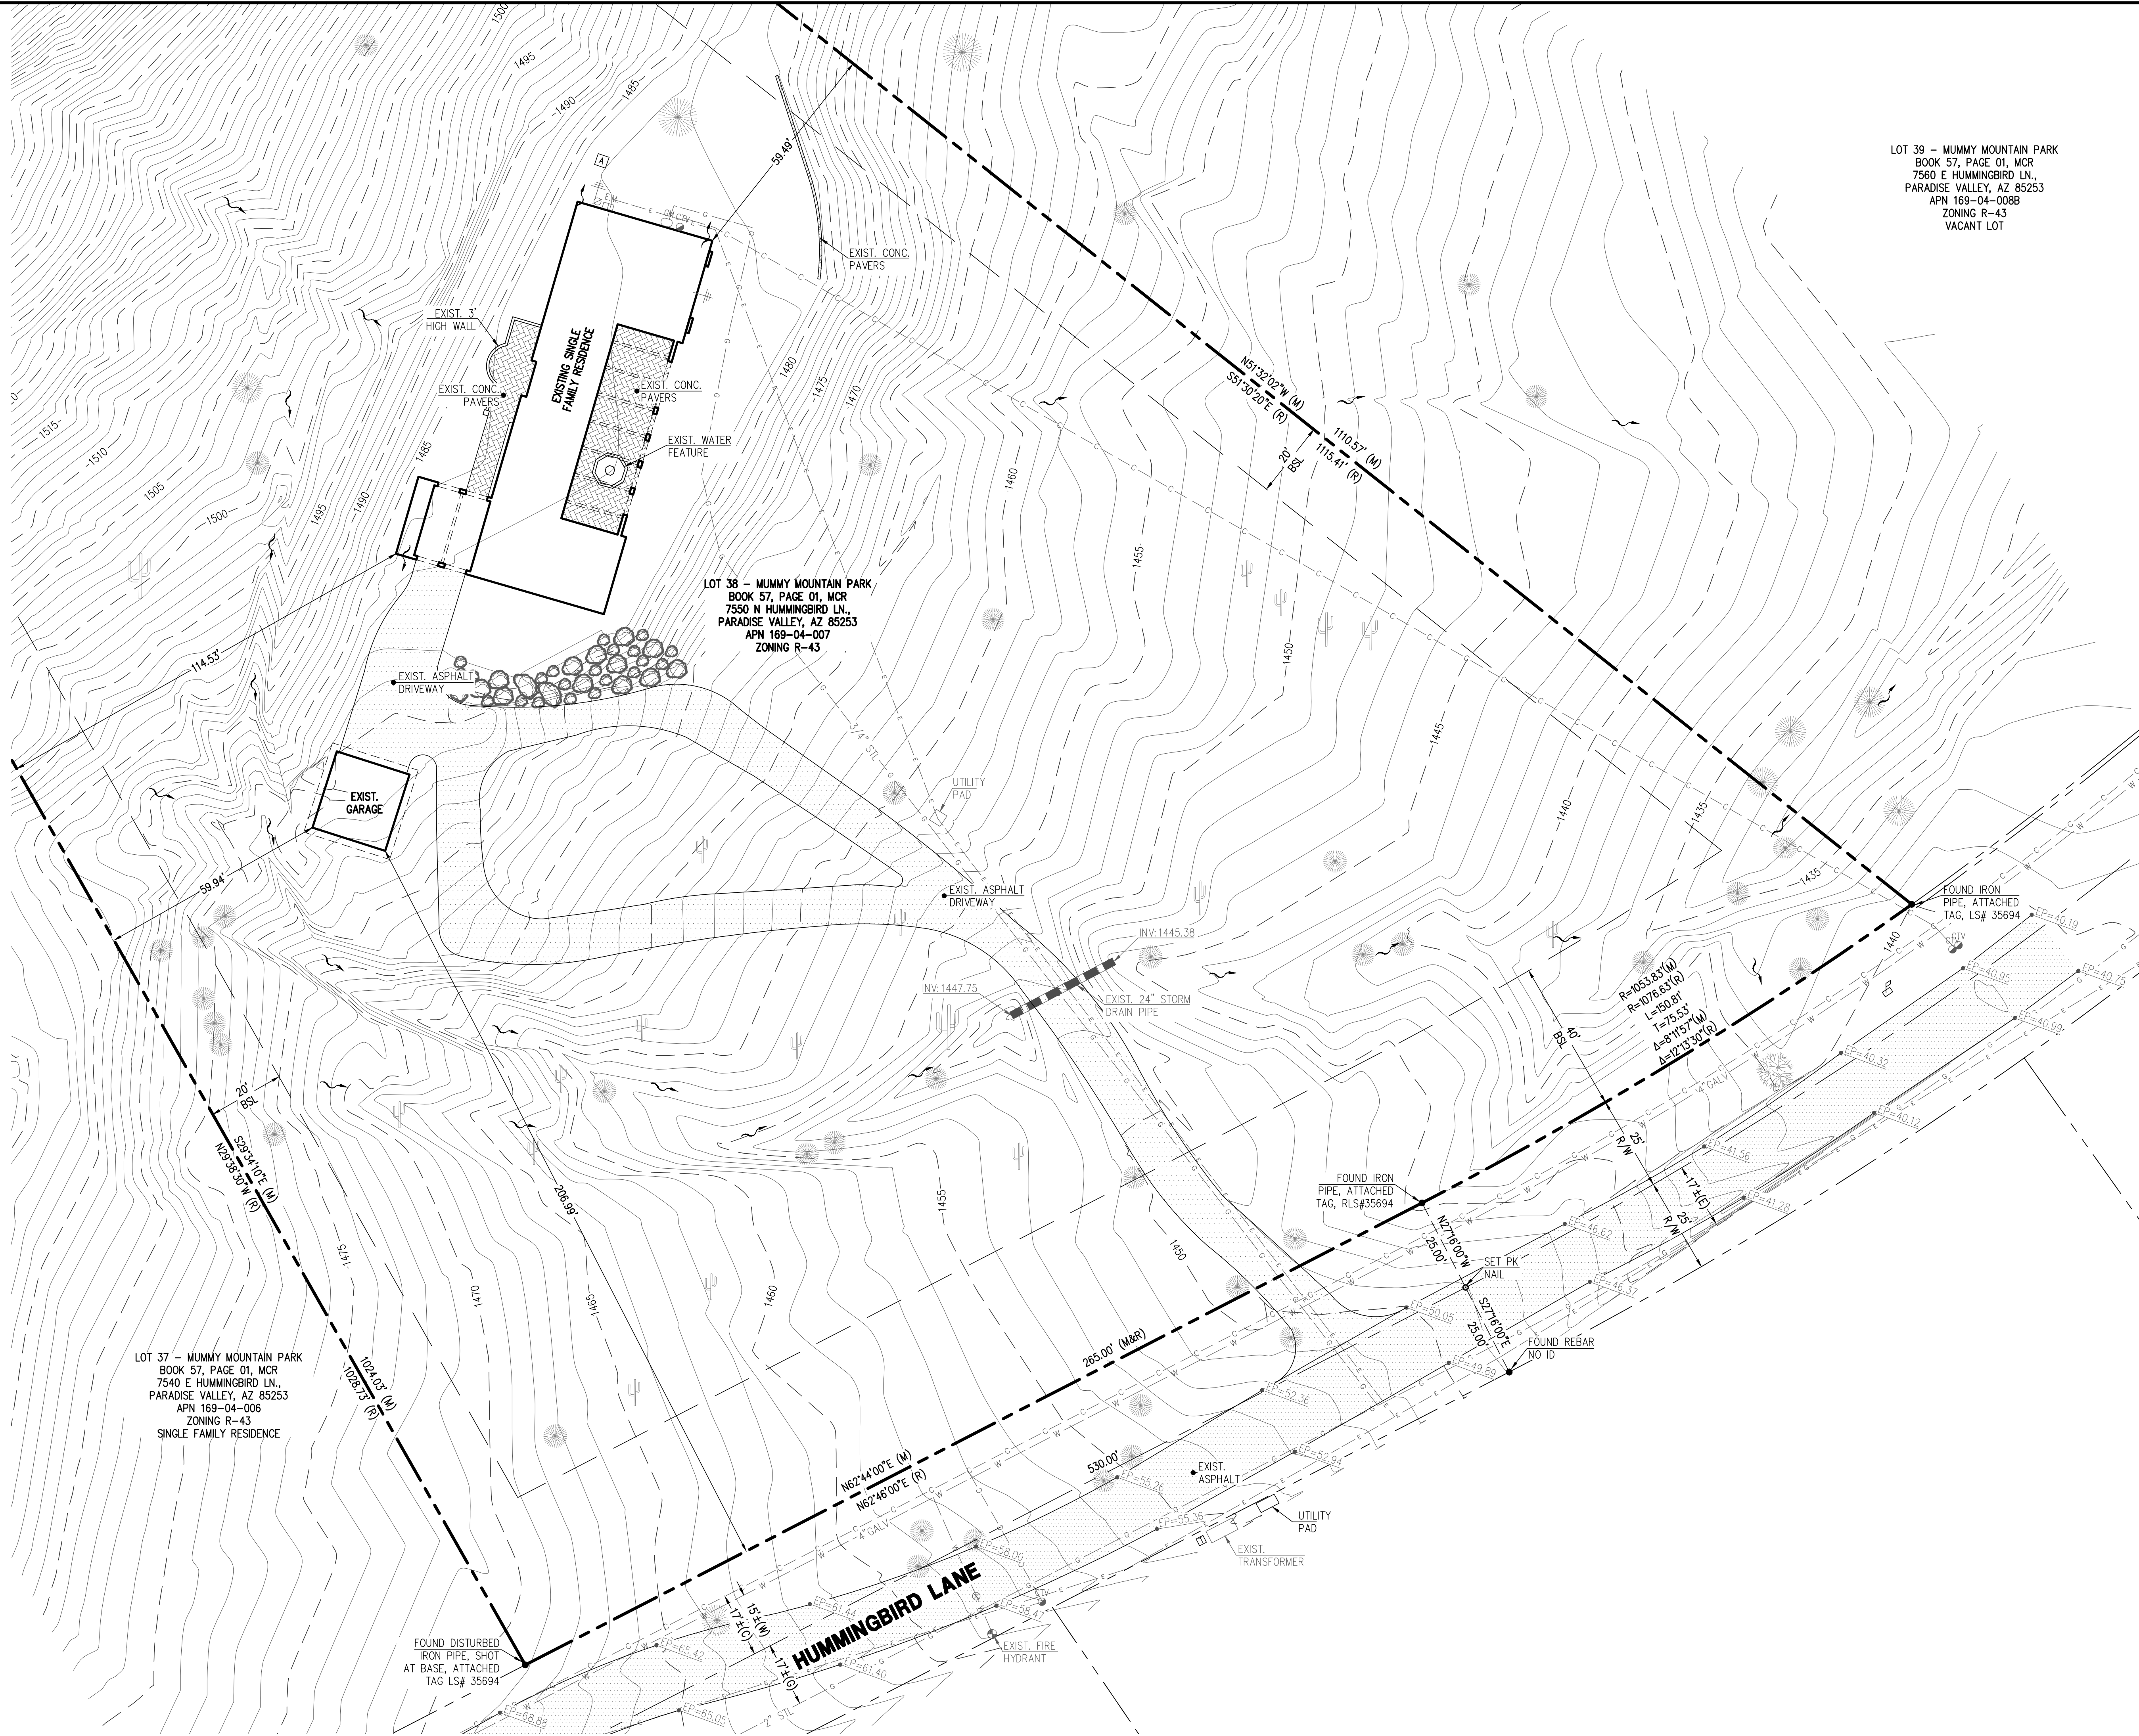


LOT 39 - MUMMY MOUNTAIN PARK
BOOK 57, PAGE 01, MCR
7560 E HUMMINGBIRD LN.,
PARADISE VALLEY, AZ 85253
APN 169-04-0088
ZONING R-43
VACANT LOT

LOT 38 - MUMMY MOUNTAIN PARK
BOOK 57, PAGE 01, MCR
7550 N HUMMINGBIRD LN.,
PARADISE VALLEY, AZ 85253
APN 169-04-007
ZONING R-43

LOT 37 - MUMMY MOUNTAIN PARK
BOOK 57, PAGE 01, MCR
7540 E HUMMINGBIRD LN.,
PARADISE VALLEY, AZ 85253
APN 169-04-006
ZONING R-43
SINGLE FAMILY RESIDENCE

P 602 889 1984 | F 602 445 9482
8808 N CENTRAL AVE., SUITE 288
PHOENIX, AZ 85020
PHOENIXLANDSCAPE.COM

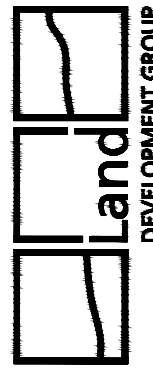

Expires 12/31/2018

LOT 38 - MUMMY
MOUNTAIN PARK
7550 E HUMMINGBIRD LN.,
PARADISE VALLEY,
AZ 85253

ENLARGED VIEW
BOUNDARY & TOPOGRAPHIC
SURVEY MAP

REVISIONS:	DATE:	SCALE: 1"=20'	DATE: 03/14/18
		DESIGNED BY: NP	JOB: 1801024
		DRAWN BY: ZA	VERSION: 1.1
		CHECKED BY: NP	PLOT DATE: 03/14/18

THIS DRAWING IS AN INSTRUMENT OF SERVICE AND AS SUCH SHALL REMAIN THE PROPERTY OF LAND DEVELOPMENT GROUP, LLC. UNAUTHORIZED USE, REUSE, REPRODUCTION, OR PUBLICATION OF ANY METHOD IN WHOLE OR IN PART WITHOUT THE WRITTEN PERMISSION OF LAND DEVELOPMENT GROUP, LLC IS PROHIBITED. ANY SUCH VIOLATION WILL BE PROSECUTED TO THE FULLEST EXTENT OF THE LAW.

TOWN OF PARADISE VALLEY NOTES

1. GRADING SHALL BE IN CONFORMANCE WITH 2015 IBC.
2. PRIOR TO FIRST FOOTING INSPECTION OF ANY TYPE, ALL PROPERTY PINS SHALL BE PLACED BY A REGISTERED LAND SURVEYOR OF THE STATE OF ARIZONA, AND PROPERTY LINES MUST BE PHYSICALLY IDENTIFIED PRIOR TO INSPECTION.
3. WHERE EXCAVATION IS TO OCCUR THE TOP 4" OF EXCAVATED NATIVE SOIL SHALL REMAIN ON THE SITE AND SHALL BE REUSED IN A MANNER THAT TAKES ADVANTAGE OF THE NATURAL SOIL SEED BANK IT CONTAINS.
4. ALL CONSTRUCTION SHALL CONFORM TO THE LATEST MARICOPA ASSOCIATION OF GOVERNMENTS (M.A.G.) SPECIFICATIONS AND STANDARD DETAILS.
5. ALL EXTERIOR SITE LIGHTING SHALL COMPLY WITH REQUIREMENTS OF SECTION 2208 OF THE TOWN OF PARADISE VALLEY ZONING ORDINANCES FOR FUTURE TYPE, LOCATION, HEIGHT, WATTAGE BASED UPON FIXTURES INSTALLED.
6. A DUST CONTROL PLAN MEETING THE REQUIREMENTS OF RULE 310 OF THE MARICOPA COUNTY AIR POLLUTION CONTROL REGULATIONS, AS AMENDED, IS REQUIRED.
7. A SEPARATE PERMIT IS NECESSARY FOR ANY OFFSITE CONSTRUCTION.
8. AN APPROVED GRADING AND DRAINAGE PLAN SHALL BE ON THE JOB SITE AT ALL TIMES. DEVIATIONS FROM THE PLAN MUST BE PRECEDED BY AN APPROVED PLAN REVISION.
9. EAVE PROJECTIONS INTO REQUIRED SETBACKS ARE LIMITED TO A MAXIMUM OF 24" PURSUANT TO SECTION 1008 OF THE TOWN OF PARADISE VALLEY ZONING ORDINANCES.
10. ALL STRUCTURES AND LANDSCAPING WITHIN THE SIGHT VISIBILITY TRIANGLE SHALL HAVE A 2 FOOT MAXIMUM HEIGHT.
11. ALL NEW AND EXISTING ELECTRICAL SERVICE TO BE BURIED UNDERGROUND PER THE TOWN OF PARADISE VALLEY STANDARDS.
12. POOL, SPA, BARBECUE AND ANY PROPOSED STRUCTURES OVER 8 INCHES ABOVE GRADE REQUIRE SEPARATE PERMIT APPLICATIONS.
13. POOLS SHALL BE CONSTRUCTED BY SEPARATE PERMIT AND SECURED FROM UNWANTED ACCESS PER SECTION 5-2-2 OF THE TOWN OF PARADISE VALLEY ORDINANCES.
14. A SETBACK CERTIFICATION IS REQUIRED AND MUST BE GIVEN TO TOWN INSPECTOR AT STEM WALL INSPECTION.
15. MAIL BOX TO COMPLY WITH THE TOWN OF PARADISE VALLEY STANDARDS FOR MAIL BOXES IN THE R.O.W. FOR HEIGHT, WIDTH AND BREAK AWAY FEATURES.
16. ALL PATIOS, WALKS, AND DRIVES TO SLOPE AWAY FROM BUILDING AND GARAGES AT A MINIMUM SLOPE OF 1/4" PER FOOT UNLESS SPECIFIED OTHERWISE. ALL LAWN AREAS ADJOINING WALKS OR SLABS WILL BE GRADED TO 2" BELOW THE TOP OF SLAB. TYPICAL FINISHED GRADE AROUND PERIMETER OF BUILDING IS MINUS 6" BELOW FINISHED FLOOR UNLESS SPECIFIED OTHERWISE.
17. ALL MATERIAL TO BE UNDER SLABS AND WALKS SHALL BE COMPACTED TO NOT LESS THAN 95% PER ASTM D698.
18. SOILS COMPACTION TEST RESULTS MUST BE SUBMITTED TO THE TOWN ENGINEER'S OFFICE FOR BUILDING PADS THAT HAVE ONE (1) FOOT OR MORE OF FILL MATERIAL INDICATED. THIS INFORMATION MUST BE SUPPLIED PRIOR TO REQUEST FOR FINAL INSPECTION.
19. TRENCH BED SHALL BE FREE OF ROCKS AND DEBRIS.
20. REGULATION II RULE 20-3 OF THE MARICOPA COUNTY HEALTH DEPARTMENT, BUREAU OF AIR POLLUTION CONTROL SHALL BE OBSERVED AND ENFORCED.
21. ALL WORK REQUIRED TO COMPLETE THE CONSTRUCTION COVERED BY THIS PLAN SHALL BE IN ACCORDANCE WITH THE M.A.G. STANDARD SPECIFICATIONS AND DETAILS AND CURRENT SUPPLEMENTS THEREOF PER THE LOCAL CITY OR TOWN UNLESS SPECIFIED OTHERWISE. IN THESE PLANS OR ELSEWHERE IN THE CONTRACT DOCUMENTS, CONTRACTORS SHALL FAMILIARIZE THEMSELVES WITH ALL REQUIRED STANDARD SPECIFICATIONS, DETAILS AND SUPPLEMENTS PRIOR TO BIDDING THE WORK FOR THE CONSTRUCTION COVERED BY THIS PLAN.
22. THE CONTRACTOR IS TO COMPLY WITH ALL LOCAL STATE, AND FEDERAL LAWS AND REGULATIONS APPLICABLE TO THE CONSTRUCTION COVERED BY THIS PLAN.
23. THE CONTRACTOR IS RESPONSIBLE FOR OBTAINING AND COMPLYING WITH ALL PERMITS REQUIRED TO COMPLETE ALL WORK COVERED BY THIS PLAN.
24. ALL CONSTRUCTION IN THE PUBLIC RIGHTS-OF-WAY OR IN EASEMENTS GRANTED FOR PUBLIC USE MUST CONFORM TO THE LATEST MARICOPA ASSOCIATION OF GOVERNMENTS (MAG) UNIFORM STANDARD SPECIFICATIONS AND UNIFORM STANDARD DETAILS FOR PUBLIC WORKS CONSTRUCTION.
25. THE TOWN ONLY APPROVES THE SCOPE, NOT THE DETAIL, OF ENGINEERING DESIGNS; THEREFORE, IF CONSTRUCTION QUANTITIES ARE SHOWN ON THESE PLANS, THEY ARE NOT VERIFIED BY THE TOWN.
26. THE APPROVAL OF PLANS IS VALID FOR SIX (6) MONTHS; IF AN ENCROACHMENT PERMIT FOR THE CONSTRUCTION HAS NOT BEEN ISSUED WITHIN SIX MONTHS, THE PLANS MUST BE RESUBMITTED TO THE TOWN FOR RE-APPROVAL.
27. A PUBLIC WORKS INSPECTOR WILL INSPECT ALL WORKS WITHIN THE TOWN OF PARADISE VALLEY RIGHTS-OF-WAY AND IN EASEMENTS. NOTICE INSPECTION SERVICES 24 HOURS PRIOR TO BEGINNING CONSTRUCTION BY CALLING 480-312-5750.
28. WHENEVER EXCAVATION IS NECESSARY, CALL THE BLUE STAKE CENTER, 602-263-1100, TWO WORKING DAYS BEFORE EXCAVATION BEGINS. THE CENTER WILL SEE THAT THE LOCATION OF THE UNDERGROUND UTILITY LINES IS IDENTIFIED FOR THE PROJECT IF NECESSARY.
29. ENCROACHMENT PERMITS ARE REQUIRED FOR ALL WORK IN PUBLIC RIGHTS-OF-WAY AND EASEMENTS GRANTED FOR PUBLIC PURPOSES. AN ENCROACHMENT PERMIT WILL BE ISSUED BY THE TOWN ONLY AFTER THE REGISTRANT HAS PAID A BASE FEE PLUS A FEE FOR INSPECTION SERVICES. COPIES OF ALL PERMITS MUST BE RETAINED ON-SITE AND BE AVAILABLE FOR INSPECTION AT ALL TIMES. FAILURE TO PRODUCE THE REQUIRED PERMITS WILL RESULT IN IMMEDIATE SUSPENSION OF ALL WORK UNTIL THE PROPER PERMIT DOCUMENTATION IS OBTAINED.
30. ALL EXCAVATION AND GRADING THAT IS NOT IN THE PUBLIC RIGHTS-OF-WAY OR NOT IN EASEMENTS GRANTED FOR PUBLIC USE MUST CONFORM TO CHAPTER 70, EXCAVATION AND GRADING, OF THE LATEST EDITION OF THE IBC BY THE ICC. A PERMIT FOR THIS GRADING MUST BE SECURED FROM THE TOWN FOR A FEE ESTABLISHED BY THE UNIFORM BUILDING CODE.
31. EXCAVATIONS SHALL COMPLY WITH REQUIREMENTS OF OSHA EXCAVATION STANDARDS (29 CFR, PART 1926, SUBPART P), UNDER NO CIRCUMSTANCES WILL THE CONTRACTORS BE ALLOWED TO WORK IN A TRENCH LOCATED WITHIN THE TOWN'S RIGHT-OF-WAY WITHOUT PROPER SHORING OR EXCAVATION METHODS.
32. ON DEMOLITION, GRADING, REMODELING AND NEW CONSTRUCTION PROJECTS, PERMITTEE MUST NOTIFY ADJACENT PROPERTY OWNERS REGARDING THE NATURE OF THE PROJECT, THE TIME PERIOD FOR CONSTRUCTION, AND ANY UNUSUAL ACTIVITIES THAT MAY CAUSE DISRUPTION OF THE NORMAL COURSE OF TRAFFIC DURING CONSTRUCTION.
33. ALL PERMITTEES MUST POST A 6 SQUARE FOOT (2'x3') IDENTIFICATION SIGN, MADE OF DURABLE MATERIAL, IN THE FRONT YARD OF SUBJECT PROPERTY AND NOT IN THE TOWN RIGHT-OF-WAY. THE SIGN MAY NOT EXCEED A MAXIMUM OF 6 FEET IN HEIGHT FROM GRADE TO TOP OF THE SIGN. THE SIGN MUST INCLUDE THE PERMITTEE OR COMPANY NAME, PHONE NUMBER, TYPE OF WORK, AND ADDRESS OF PROJECT.
34. WHEN DEMOLITION, GRADING, REMODELING, OR NEW CONSTRUCTION IS TO BE INSTALLED AROUND THE CONSTRUCTION AREA TO PREVENT ANY POTENTIAL SAFETY HAZARD FOR THE PUBLIC, THE FENCE SHALL BE SETBACK AT LEAST 10 FEET FROM ALL RIGHTS-OF-WAY AND HAVE A 50-FOOT STREET CORNER SITE TRIANGLE WHERE APPLICABLE.
35. CLEAR ACCESS FOR NEIGHBORING PROPERTIES AND EMERGENCY VEHICLES MUST BE MAINTAINED AT ALL TIMES. CONSTRUCTION RELATED VEHICLES MUST BE LEGALLY PARKED ONLY ON ONE SIDE OF THE STREET OR JOB SITE PROPERTY. IF A STAGING AREA IS NEEDED ON A PROPERTY OTHER THAN THE CONSTRUCTION SITE FOR CONSTRUCTION SUPPLIES AND EQUIPMENT, THE PERMITTEE MUST OBTAIN PROPERTY OWNER AND TOWN APPROVAL FIRST AND MUST INFORM THE ADJACENT PROPERTY OWNERS OF THE LOCATION OF STAGING AREA, AND TIME AND HOURS DURING THE DAY THE AREA WILL BE USED.
36. EXCEPT AS OUTLINED IN ITEM 4, ALL CONSTRUCTION DEBRIS AND EQUIPMENT MUST BE CONTAINED ON SITE AT ALL TIMES. CONTRACTOR AND PROPERTY OWNER MUST MAINTAIN THE JOB SITE FREE OF LITTER AND UNSIGHTLY MATERIALS AT ALL TIMES. CONSTRUCTION MATERIALS ARE PROHIBITED IN THE TOWN RIGHT-OF-WAY OR NEAR ADJACENT PROPERTIES.
37. BUILDING CONSTRUCTION MUST NOT START SOONER THAN SUNRISE AND MUST STOP NO LATER THAN SUNSET. ALSO, ORDINANCE #561 IMPOSES RESTRICTIONS ON CONSTRUCTION WORK ON SATURDAYS, SUNDAYS AND MAJOR BUSINESS HOLIDAYS. HILLSIDE PROJECTS MAY HAVE ADDITIONAL RESTRICTIONS. EQUIPMENT WITH AUDIBLE REVERSE DIRECTION WARNINGS MUST NOT BE OPERATED PRIOR TO 7:00 A.M.
38. THE USE AND OPERATION OF FUEL-FIRED GENERATORS ON ANY CONSTRUCTION SITE, NEW, EXISTING OR REMODELING, IS PROHIBITED UNLESS DUE TO A HARSH TOWN APPROVAL IS OBTAINED.
39. THE CONTRACTOR AND PROPERTY OWNER WILL BE LIABLE FOR ANY DAMAGE DONE TO ANY PUBLIC PROPERTY AS A RESULT OF ANY CONSTRUCTION OR CONSTRUCTION RELATED ACTIVITIES. NO CERTIFICATE OF OCCUPANCY WILL BE ISSUED UNTIL ALL AFFECTED RIGHTS-OF-WAY ARE CLEANED AND/OR REPAIRED TO THEIR ORIGINAL CONDITION AND UNTIL ANY AND ALL DAMAGES TO AFFECTED PROPERTIES ARE RESTORED TO ORIGINAL CONDITION, OR UNTIL SUCH TIME THAT A WRITTEN, SIGNED AND LEGALLY BINDING AGREEMENT HAS BEEN REACHED BY THE PARTIES INVOLVED TO REMEDY ANY VIOLATION WITHIN A REASONABLE TIME PERIOD, AND UNTIL ALL REQUIRED FEES ARE PAID IN FULL.
40. THE NATURAL FLOW OF RAINWATER AND OTHER SURFACE DRAINAGE FROM THE PROPERTY MAY NOT BE ALTERED IN ANY WAY.
41. A KEY SWITCH SHALL BE REQUIRED ON ALL NEW AND EXISTING ELECTRIC ENTRY CONTROL GATES. THE KEY SWITCH SHALL BE INSTALLED IN A LOCATION ON THE GATE CONTROL PANEL THAT IS READILY VISIBLE AND ACCESSIBLE. KNOX BOX ORDER FORMS ARE AVAILABLE AT THE PARADISE VALLEY BUILDING DEPARTMENT.
42. ALL EQUIPMENT OF ALL TRADES ON OR AFFECTING THE JOB MUST BE CLEANED ONLY IN A PRE-DETERMINED AND DESIGNATED AREA. DEBRIS AND RUNOFF FROM SAID AREA MAY NOT EXTEND BEYOND THE BUILDING AREA.
43. PROPERTY OWNER, BUILDER, OR GENERAL CONTRACTOR WILL BE RESPONSIBLE FOR CONTROLLING DUST FROM THE SITE AT ALL TIMES. ALL MEANS NECESSARY SHALL BE USED BY THE BUILDER OR GENERAL CONTRACTOR TO CONTROL THE EXISTENCE OF DUST CAUSED BY ANY EARTHWORK, SPRAY APPLICATION OF MATERIALS, OR OTHER DUST-CAUSING PRACTICES REQUIRED BY THE CONSTRUCTION PROCESS.
44. AN INSPECTION FEE WILL BE CHARGED IF THE INSPECTION IS REQUIRED AS A RESULT OF A CODE VIOLATION.
45. FOR DEMOLITION INSPECTION OWNER OR PERMITTEE SHALL NOTIFY OSHA FOR ASBESTOS INSPECTION. ALL DEMOLITIONS AND ALL RENOVATION ACTIVITIES THAT WILL DISTURB FRIABLE ASBESTOS CONTAINING MATERIALS MUST BE REPORTED TO THE MARICOPA COUNTY ENVIRONMENTAL SERVICES DEPARTMENT.

ENGINEERS NOTES

1. MARICOPA ASSOCIATION OF GOVERNMENTS (M.A.G.) UNIFORM STANDARD SPECIFICATIONS AND DETAILS FOR PUBLIC WORKS CONSTRUCTION (LATEST EDITION INCLUDING LATEST REVISION AND CURRENT SUPPLEMENTS THEREOF PER THE LOCAL TOWN OR CITY) ARE INCORPORATED INTO THIS PLAN IN THEIR ENTIRETY.
2. ALL WORK REQUIRED TO COMPLETE THE CONSTRUCTION COVERED BY THIS PLAN SHALL BE IN ACCORDANCE WITH THE M.A.G. STANDARD SPECIFICATIONS AND DETAILS AND CURRENT SUPPLEMENTS THEREOF PER THE LOCAL CITY OR TOWN UNLESS SPECIFIED OTHERWISE IN THESE PLANS OR ELSEWHERE IN THE CONTRACT DOCUMENTS. CONTRACTORS SHALL FAMILIARIZE THEMSELVES WITH ALL REQUIRED STANDARD SPECIFICATIONS, DETAILS AND SUPPLEMENTS PRIOR TO BIDDING THE WORK FOR THE CONSTRUCTION COVERED BY THIS PLAN.
3. GRADING SHALL BE IN CONFORMANCE WITH 2012 IBC SEC. 1803 AND APPENDIX J.
4. 5% MINIMUM SLOPE AWAY FROM BUILDING FOR A MINIMUM 10', U.N.O.
5. ALL CONSTRUCTION SHALL CONFORM TO THE LATEST MARICOPA ASSOCIATION OF GOVERNMENTS (M.A.G.) SPECIFICATIONS AND STANDARD DETAILS.
6. A DUST CONTROL PLAN MEETING THE REQUIREMENTS OF RULE 310 OF THE MARICOPA COUNTY AIR POLLUTION CONTROL REGULATIONS, AS AMENDED, IS REQUIRED.
7. A SEPARATE PERMIT IS NECESSARY FOR ANY OFFSITE CONSTRUCTION.
8. AN APPROVED GRADING AND DRAINAGE PLAN SHALL BE ON THE JOB SITE AT ALL TIMES. DEVIATIONS FROM THE PLAN MUST BE PRECEDED BY AN APPROVED PLAN REVISION.
9. ALL DRAINAGE PROTECTIVE DEVICES SUCH AS SWALES, INTERCEPTOR DITCHES, PIPES, PROTECTIVE BERMS, BARRIER WALLS, CONCRETE CHANNELS OR OTHER MEASURES DESIGNED TO PROTECT ADJACENT BUILDINGS OR PROPERTY FROM STORM RUNOFF MUST BE COMPLETED PRIOR TO BUILDING CONSTRUCTION.
10. ALL STRUCTURES AND LANDSCAPING WITHIN THE SIGHT VISIBILITY TRIANGLE SHALL HAVE A 2 FOOT MAXIMUM HEIGHT.
11. ALL PATIOS, WALKS, AND DRIVES TO SLOPE AWAY FROM BUILDING AND GARAGES AT A MINIMUM SLOPE OF 1/4" PER FOOT UNLESS SPECIFIED OTHERWISE. ALL LAWN AREAS ADJOINING WALKS OR SLABS WILL BE GRADED TO 2" BELOW THE TOP OF SLAB. TYPICAL FINISHED GRADE AROUND PERIMETER OF BUILDING IS MINUS 6" BELOW FINISHED FLOOR UNLESS SPECIFIED OTHERWISE.
12. ALL MATERIAL TO BE UNDER SLABS AND WALKS SHALL BE COMPACTED TO NOT LESS THAN 95% PER ASTM D698.
13. THE QUANTITIES AND SITE CONDITIONS DEPICTED IN THESE PLANS ARE FOR INFORMATIONAL PURPOSES ONLY AND ARE SUBJECT TO ERROR AND OMISSION. CONTRACTORS SHALL SATISFY THEMSELVES AS TO ACTUAL QUANTITIES AND SITE CONDITIONS PRIOR TO BIDDING THE WORK FOR THE CONSTRUCTION COVERED BY THIS PLAN.
14. THE CONTRACTOR IS RESPONSIBLE FOR OBTAINING AND COMPLYING WITH ALL PERMITS REQUIRED TO COMPLETE ALL WORK COVERED BY THIS PLAN.
15. THE CONTRACTOR IS RESPONSIBLE FOR ALL METHODS, SEQUENCING, AND SAFETY CONCERNS ASSOCIATED WITH THIS PROJECT DURING CONSTRUCTION, UNLESS SPECIFICALLY ADDRESSED OTHERWISE IN THIS PLAN OR ELSEWHERE. A REASONABLE EFFORT HAS BEEN MADE TO SHOW THE LOCATIONS OF EXISTING UNDERGROUND FACILITIES AND UTILITIES IN THE CONSTRUCTION AREA. THE CONTRACTOR IS RESPONSIBLE FOR ANY DAMAGE TO UTILITIES AND/OR FACILITIES CAUSED DURING THEIR CONSTRUCTION OPERATIONS. THE CONTRACTOR SHALL CALL 48 HOURS IN ADVANCE FOR BLUE STAKE (1-800-STAKE-IT) PRIOR TO ANY EXCAVATION.
17. THE CONTRACTOR IS RESPONSIBLE FOR ALL COORDINATION OF CONSTRUCTION AFFECTING UTILITIES AND THE COORDINATION OF ANY NECESSARY UTILITY RELOCATION WORK.
18. ALL PAVING, GRADING, EXCAVATION, TRENCHING, PIPE BEDDING, CUT, FILL AND BACKFILL SHALL COMPLY WITH THE RECOMMENDATIONS SET FORTH IN THE SOILS (GEOTECHNICAL) REPORT FOR THIS PROJECT IN ADDITION TO THE REFERENCED REQUIRED SPECIFICATIONS AND DETAILS.
19. THE CONTRACTOR IS TO VERIFY THE LOCATION AND THE ELEVATIONS OF ALL EXISTING UTILITIES AT POINTS OF TIE-IN PRIOR TO COMMENCING ANY NEW CONSTRUCTION. SHOULD ANY LOCATION OR ELEVATION DIFFER FROM THAT SHOWN ON THESE PLANS, THE CONTRACTOR SHALL CONTACT THE OWNER'S AGENT.
20. CONTRACTOR TO VERIFY AND COORDINATE ALL DIMENSIONS AND SITE LAYOUT WITH ARCHITECTURE'S FINAL SITE PLAN AND FINAL BUILDING DIMENSIONS BEFORE STARTING WORK. REPORT DISCREPANCIES TO OWNER'S AGENT.
21. COORDINATION BETWEEN ALL PARTIES IS ESSENTIAL PART OF CONTRACT.
22. CONTRACTOR IS RESPONSIBLE FOR PROJECT AND SITE CONDITIONS, AND TO WORK WITH WEATHER CONDITIONS AS THE PROJECT SITE MAY BE LOCATED IN A FLOOD PRONE AREA AND SUBJECT TO FLOODING AND ITS HAZARDS.
23. THE CONTRACTOR IS TO VERIFY THE LOCATION, ELEVATION, CONDITION, AND PAVEMENT CROSS-SLOPE OF ALL EXISTING SURFACES AT POINTS OF TIE-IN AND MATCHING, PRIOR TO COMMENCEMENT OF GRADING, PAVING, CURB AND GUTTER, OR OTHER SURFACE CONSTRUCTION. SHOULD EXISTING LOCATIONS, ELEVATIONS, CONDITION, OR PAVEMENT CROSS-SLOPE DIFFER FROM THAT SHOWN ON THESE PLANS, RESULTING IN THE DESIGN INTENT REFLECTED ON THESE PLANS NOT ABLE TO BE CONSTRUCTED, THE CONTRACTOR SHALL NOTIFY THE OWNER'S AGENT IMMEDIATELY FOR DIRECTION ON HOW TO PROCEED PRIOR TO COMMENCEMENT OF CONSTRUCTION. THE CONTRACTOR ACCEPTS RESPONSIBILITY FOR ALL COSTS ASSOCIATED WITH CORRECTIVE ACTION IF THESE PROCEDURES ARE NOT FOLLOWED.
24. CONTRACTOR IS RESPONSIBLE TO COORDINATE UTILITY CROSSINGS AT CULVERT CROSSINGS BEFORE STARTING WORK ON CULVERT. COORDINATE WITH OWNER REPRESENTATIVE. VERIFY UTILITY LINES AND/OR CONDUITS ARE IN PLACE BEFORE STARTING CULVERT WORK.
25. ALL ON-SITE UTILITIES PER OTHERS.
26. THIS PROJECT REQUIRES A REGULAR ONGOING MAINTENANCE PROGRAM FOR THE DESIGNED DRAINAGE SYSTEM(S) TO PRESERVE THE DESIGN INTEGRITY AND THE ABILITY TO PERFORM ITS OPERATIONAL INTENT. FUTURE TO PROVIDE MAINTENANCE WILL JEOPARDIZE THE DRAINAGE SYSTEM(S)' PERFORMANCE AND MAY LEAD TO ITS INABILITY TO PERFORM PROPERLY AND/OR CAUSE DAMAGE ELSEWHERE IN THE PROJECT.
27. IF A DISCREPANCY IS FOUND BETWEEN ENGINEER'S PLAN OR SURVEYOR'S STAKING AND THE ARCHITECTURAL PLAN, ENGINEER SHALL BE NOTIFIED IMMEDIATELY. FAILURE TO NOTIFY ENGINEER SHALL NEGATE ENGINEER'S LIABILITY.
28. ALL DISTURBED AREAS ARE TO BE ROPED AND ROPING MUST MATCH PLAN.
29. VEGETATION OUTSIDE OF CONSTRUCTION AREA TO REMAIN.
30. AREAS OUTSIDE THE WALL AND CUT AND FILL SLOPES SHALL BE REVEGETATED WITH SIMILAR PLANT TYPES AND DENSITIES FOUND ON THE SITE. REVEGETATION SHALL BE COMPLETED PRIOR TO OCCUPANCY AND THE ISSUANCE OF A CERTIFICATE OF OCCUPANCY.
31. MECHANICAL EQUIPMENT SHALL BE SCREENED TO A MINIMUM OF ONE FOOT ABOVE TOP OF EQUIPMENT.
32. ANY FUTURE IMPROVEMENTS SHOWN HEREON SHALL REQUIRE A SEPARATE PERMIT.
33. ANY POINTS OF DRAINAGE CONCENTRATION SHOULD BE PROTECTED AGAINST EROSION WITH NATIVE STONE.
34. THIS PLAN IS DESIGNED TO SHOW SITE GRADING AND DRAINAGE CONTRACTOR SHALL USE THE ARCHITECTURAL SITE PLAN TO DETERMINE FINAL HOUSE, WALL, STEP, ETC., LOCATIONS AND ELEVATIONS.
41. ALL DRAINAGE FACILITIES TO BE MAINTAINED BY HOMEOWNER.
42. SEE ARCHITECTURAL AND STRUCTURAL PLANS FOR SITE AND RETAINING WALLS LAYOUT, DIMENSIONS, AND DETAILS. TOP OF FOOTING ELEVATIONS SHOWN IN PLAN ARE APPROXIMATE ONLY. ACTUAL TOP OF FOOTINGS TO BE DETERMINED AT TIME OF CONSTRUCTION AND TO BE A MINIMUM OF SIX INCHES BELOW EXISTING NATURAL GRADE OR FINISHED GRADE WHICHEVER IS LOWER (TYPICAL).
37. REFER TO ARCHITECTURAL DRAWINGS FOR BUILDING LAYOUT, DIMENSIONS AND ELEVATIONS.
38. REFER TO STRUCTURAL DRAWINGS, DETAILS AND CALCULATIONS FOR ALL PROPOSED RETAINING WALLS.
39. FOR CHANGE IN ELEVATION THAT ARE GREATER THAN 30", PROVIDE 36" HIGH GUARDRAILS FOR TOTAL OF 42" FALL PROTECTION BARRIER U.N.O.
40. CONTRACTOR TO PROVIDE POSITIVE DRAINAGE AWAY FROM STRUCTURE - 5% MIN SLOPE FOR FIRST 10 FEET, U.N.O.
41. ALL WATER AND SEWER LINES AND CONNECTIONS MUST BE INSTALLED PER IPC 2012, MAG AND TOWN OF PARADISE VALLEY SUPPLEMENT TO MAG.
42. WATERPROOF ALL EXTERIOR WALLS 18" ABOVE FINISH GRADE-(BITUTHENE@ 3000 HC MEMBRANE W/ GRACE PROTECTION 03 OR APPROVED EQUAL).
43. ALL PIPES AND FITTINGS SHALL BE INSTALLED PER MANUFACTURER'S SPECIFICATIONS AND DETAILS.
44. ABANDONMENT OF EXISTING AND INSTALLATION OF NEW SEPTIC SYSTEMS SHALL BE PERFORMED IN ACCORDANCE WITH THE MARICOPA COUNTY ENVIRONMENTAL SERVICES DEPARTMENT RULES AND STANDARDS, AND WILL REQUIRE SEPARATE PERMIT.
45. COORDINATE RIPRAP COLOR WITH LANDSCAPE PLANS AND DETAILS.
46. VERIFY AND COORDINATE WITH LANDSCAPE PLANS FINAL LOCATION AND GRATE TYPE OF SPECIFIED AREA DRAINS AND TRENCH DRAINS.
47. VERIFY AND COORDINATE WITH ARCHITECTURAL AND LANDSCAPE PLANS LOCATION AND HEIGHT OF ALL SITE WALLS.
48. DISTURBED AREA: TOTAL ACRES = ____ ACRES < 1 ACRE; NPDES PERMIT IS NOT REQUIRED.
49. REFER TO ARCHITECTURAL PLANS AND DETAILS FOR DEMOLITION AND REMOVAL OF ANY EXISTING BUILDING STRUCTURES, SITE WALLS, POOL AND PAVEMENT ETC.
50. REFER TO GEOTECHNICAL REPORT FOR SPECIFIC RECOMMENDATIONS AND MAXIMUM ALLOWED FILL AND CUT SLOPES.
51. THE PROPOSED POOL EQUIPMENT FOR THIS PROJECT SHALL BE EQUIPED WITH CARTRIDGE FILTER IN ORDER TO AVOID THE BACKWASH.

LEGEND

- FOUND REBAR OR AS NOTED
- SET 1/2" REBAR & TAG OR AS NOTED
- PROPERTY LINE
- EASEMENT LINE
- MONUMENT LINE
- ⊗ WATER VALVE
- ⊕ FIRE HYDRANT
- ⊖ ELECTRIC METER
- ⊖ A/C UNIT
- ⊖ GAS METER
- ⊖ TELEPHONE PEDESTAL
- ⊖ CABLE TV RISER
- ⊖ BOULDER
- ⊖ MAILBOX
- CATV, PHONE
- SEWER LINE
- WATER LINE
- ELECTRIC LINE
- COMMUNICATIONS LINE
- GAS LINE
- 1321 --- EXISTING CONTOUR
- 1321 --- EXIST. DRAINAGE FLOW
- 1321 --- EXIST. SPOT ELEVATION
- ⊖ PALO VERDE
- ⊖ SAGUARO
- ⊖ TREE
- ▨ REVEGETATED AREA
- ▨ EXISTING DISTURBED AREA
- ▨ PROPOSED DISTURBED AREA
- ▨ CATCH BASIN
- ▨ STORM DRAIN PIPE
- ▨ FLOW LINE
- ▨ DRAINAGE FLOW ARROW
- ▨ PROPOSED SPOT ELEVATION
- ▨ PROPOSED CONTOUR
- ▨ TOP OF RAILING/NON-RET. WALL
- ▨ TOP OF RETAINING WALL
- ▨ FINISH GRADE
- ▨ TOP OF FOOTING
- ▨ FINISH GRADE AT BOTTOM OF WALL
- ▨ RETAINING WALL/AGAINST BUILDING
- ▨ HISTORIC NATURAL GRADES PER FDCMG & COP AERIAL TOPOGRAPHY
- ▨ RIP-RAP EROSION PROTECTION

ABBREVIATIONS

- BSL BACK OF CURB
- BL BUILDING SETBACK LINE
- BW BOTTOM OF WALL
- C CONCRETE, CALCULATED
- TPV TOWN OF PARADISE VALLEY
- DE DRAINAGE EASEMENT
- ESMT EASEMENT
- EXIST. EXISTING
- EG EXISTING GRADE
- FG FINISHED GRADE
- FF FINISH FLOOR ELEVATION
- F FLOW LINE
- FND FOUND
- G GUTTER, GAS
- INV INVERT
- MAG MARICOPA ASSOCIATION OF GOVERNMENTS
- MEASURED
- MCR MARICOPA COUNTY RECORDER
- P PAVEMENT
- PUE PUBLIC UTILITY EASEMENT
- R RECORDED
- R RADIUS
- R/W RIGHT OF WAY
- T TANGENT, TELEPHONE
- W WEST, WATERLINE
- TP TOP OF PARAPET
- TC TOP OF CURB
- TOF TOP OF GRADE
- TF TOP OF FOOTING
- TR TOP OF RAILING
- TRW TOP OF RETAINING WALL
- TW TOP OF WALL
- WM WATER METER

PRELIMINARY GRADING & DRAINAGE PLAN
7550 N HUMMINGBIRD LN., PARADISE VALLEY, AZ 85253
LOT 38 - MUMMY MOUNTAIN PARK
A SUBDIVISION PLAT RECORDED IN BOOK 57 OF MAPS, PAGE 1, MCR.,
LOCATED IN A PORTION OF THE N 1/2 OF SECTION 4, T.2N, R.4E
OF THE GILA & SALT RIVER BASE AND MERIDIAN, MARICOPA COUNTY, ARIZONA

DISTURBED AREA CALCULATIONS

- AREA OF LOT: 214,384 S.F. (4,922 AC.)
- TOTAL FLOOR AREA: 9,756 S.F.
- FLOOR AREA RATIO: 4.55% < 25%
- (TOTAL FLOOR AREA/AREA OF LOT)
- BUILDING PAD SLOPE: 21.3%
- VERTICAL: 42'
- HORIZONTAL: 197'
- ALLOWABLE NET DISTURBED AREA: 35,330 S.F. (16.48%)
- GROSS EXISTING DISTURBED AREA: 45,322 S.F.
- GROSS PROPOSED DISTURBED AREA: 44,163 S.F.
- EXIST. AREAS OF DISTURBANCE TO BE RESTORED AND REVEGETATED: 10,176 S.F.
- LESS 25% OF NEW CONC. DRIVEWAY: 4,749x25% = 1,187 S.F.
- LESS BUILDING FOOTPRINT AREA: 7,659 S.F.
- PROPOSED NET DISTURBED AREA: 35,317 S.F.
- ALLOWED SLOPES STEEPER THAN NATURAL GRADE (5% MAX.): 10,719 S.F. (5%)
- PROPOSED SLOPES STEEPER THAN NATURAL GRADE (AREA): 10,719 S.F. (5%)
- VOLUME OF CUT: 4,360 C.Y.
- VOLUME OF FILL: 2,413 C.Y.
- TOTAL CUT/FILL: 6,773 C.Y.
- HILLSIDE ASSURANCE @ \$25/CUBIC YARD OF CUT/FILL: \$169,325
- ALL QUANTITIES LISTED ON THESE PLANS ARE ESTIMATES ONLY. THE CONTRACTOR SHALL MAKE THEIR OWN DETERMINATION OF THE QUANTITIES AND BASE THEIR BIDS ON THEIR ESTIMATES.


GRADING SPECIFICATIONS

1. EXCAVATION AND GRADING OF THIS SITE IS CLASSIFIED AS "ENGINEERED GRADING" PER 2015 I.B.C. AND WILL BE PERFORMED ACCORDINGLY.
2. THE CONTRACTOR WILL RETAIN A SOILS ENGINEER DURING CONSTRUCTION TO INSPECT PROGRESS OF CONSTRUCTION. CONCERNING PREPARATION OF GROUND TO RECEIVE FILLS, TESTING AND REQUIRED COMPACTION STABILITY OF ALL FINISH SLOPES INCLUDING CUT SLOPES.
3. COMPACTION SHALL COMPLY WITH M.A.G. SECTION 601 AND PROVISIONS AS SET FORTH IN THE SOILS REPORT.
4. BEARING MATERIALS FOR FILL UNDER RESIDENCE PAD IF NATIVE MATERIAL IS USED, LARGE ROCK FRAGMENTS MUST BE REMOVED THAT ARE IN EXCESS OF SIX INCHES. REMAINING MATERIAL MUST BE SMALLER PARTICLES OF SAND AND ROCK THAT CAN BE COMPACTED INTO A DENSE CONDITION.
5. CUT-SLOPES: MAXIMUM ROCK CUT SLOPE TO BE 1.0 FEET HORIZONTAL TO 3.0 FEET VERTICAL PER GEOTECHNICAL STUDY.
6. FILL SLOPES: MAXIMUM FILL SLOPE TO BE 2.0 FEET HORIZONTAL TO 1.0 FEET VERTICAL.
7. COMPACTION FILL MATERIAL MUST BE PLACED ON LEVELED BENCHES CUT INTO UNDISTURBED EXISTING HILLSIDE. PLACE FILL IN HORIZONTAL LIFTS OF THICKNESS COMPATIBLE WITH THE COMPACTION EQUIPMENT USED. COMPACT TO A MINIMUM OF 95 PERCENT OF THE MAXIMUM A.S.T.M. DENSITY AT THE OPTIMUM MOISTURE CONTENT OF ± TWO PERCENT. THIS PERTAINS TO ALL ENGINEERED STRUCTURAL FILL SUPPORTING STRUCTURES AND INCLUDING FILL UNDER ANY OF THE RETAINING WALLS. COMPACTION TEST RESULTS SHALL BE SUBMITTED TO THE SOILS ENGINEER AND TOWN OF PARADISE VALLEY BUILDING AND SAFETY DEPARTMENT.
8. ANY RETAINING WALLS ADJACENT TO THE PROPERTY LINES WILL BE UNDER THE SCOPE OF SPECIAL INSPECTION BY THE SOILS ENGINEER. THE DEVELOPER SHALL NOTIFY THE ADJOINING PROPERTY OWNER IN WRITING, TEN DAYS PRIOR TO START OF CONSTRUCTION ON THESE WALLS PER SECTION 2903-B OF IBC. THE DEVELOPER WILL HAVE TO PROVIDE MEANS OF PROTECTION OF ADJACENT PROPERTY WHILE THIS WORK IS UNDER CONSTRUCTION.
9. ALL EXPOSED CUT AND FILL SHALL BE TREATED WITH AN APPROVED AGING AGENT TO MINIMIZE TO VISUAL CONTINUITY.
10. NO CERTIFICATE OF OCCUPANCY SHALL BE ISSUED UNTIL ALL HILLSIDE STIPULATIONS AND ALL TOWN CODE REQUIREMENTS ARE COMPLIED INCLUDING, BUT NOT LIMITED TO LANDSCAPING, GROUND RESTORATION, FIRE FLOW, FIRE SAFETY AND ALL ONSITE AND OFFSITE IMPROVEMENTS.
11. ALL OUTDOOR LIGHTING SHALL BE IN CONFORMANCE WITH ARTICLE XXII OF THE TOWN ZONING ORDINANCE.
12. ALL EXCESS FILL MATERIAL SHALL BE REMOVED FROM THE SITE WITH NO NEW SPILL SLOPES.
13. THE USE OF HYDRAULIC RAM HAMMERS, OR OTHER HEAVY EQUIPMENT USED TO CUT THROUGH ROCK, INCLUDING MACHINERY WITH AUDIBLE BACK UP WARNING DEVICES SHALL BE LIMITED TO USE BETWEEN THE HOURS OF 7:00AM OR SUNRISE, WHICHEVER IS LATER, AND 6:00PM OR SUNSET, WHICHEVER IS EARLIER, MONDAY THROUGH FRIDAY, WITH LIMITED WORK ON SATURDAY AND NO WORK ON SUNDAY OR LEGAL HOLIDAYS.
14. CONSTRUCTION STAKING AND/OF FENCING SHALL BE PLACED AROUND THE CONSTRUCTION SITE SO AS TO PROTECT THE UNDISTURBED NATURAL AREAS.

DRAINAGE STATEMENT

1. ULTIMATE STORM OUTFALL IS LOCATED AT THE SOUTHEAST PROP. CORNER AT ELEVATION OF 1432.00.
2. NEW SINGLE FAMILY RESIDENCE, GARAGE, POOL AND SITE IMPROVEMENTS ARE PROPOSED WITH THIS PROJECT.
3. PROPOSED DEVELOPMENT DOES NOT IMPACT DRAINAGE CONDITIONS OF ADJOINING LOTS.
4. HISTORIC DRAINAGE PATTERNS ARE RESTORED AND PRESERVED.
5. THE MINIMUM FINISH FLOOR ELEVATIONS SHOWN ARE SAFE FROM INUNDATION DURING A 100-YEAR PEAK RUN-OFF EVENT IF CONSTRUCTED PER THE APPROVED CIVIL PLANS.
6. PROPOSED STORM DRAIN SYSTEM SHALL BE INSPECTED AND CLEANED FROM DEBRIS AND SILT AFTER EVERY MAJOR STORM EVENT.
7. CHECK DAMS, RIPRAP AND BOULDERS ARE SPECIFIED AT ALL POINTS OF DISCHARGE TO MITIGATE EROSION AND TO CONVERT CONCENTRATED FLOWS BACK TO SHEET FLOWS.
8. ON-SITE RETENTION IS PROVIDED FOR THE PRE VS. POST DEVELOPMENT RUNOFF FROM 100-YEAR, 2-HOUR STORM EVENT.

ON-SITE RETENTION FOR THE PRE VS. POST DEVELOPMENT RUNOFF FROM 100-YEAR, 2-HOUR STORM EVENT FOR THE GROSS DISTURBED SITE AREA						WEIGHTED RUNOFF COEFFICIENT (Cw)			
V=DxAx(Cw-0.75)/12=2.82x44,163x(0.77-0.75)/12=208 C.F.									
D=RAINFALL DEPTH=2.82" A= TRIBUTARY AREA, SF Cw=WEIGHTED RUNOFF COEFFICIENT									
DRAINAGE AREA	AREA	RUNOFF COEFFICIENT	VOLUME REQUIRED	RETENTION TYPE	VOLUME PROVIDED	SURFACE TYPE	RUNOFF COEFFICIENT	AREA	C*AREA
						BUILDING	0.95	7,682	7,298
						HARDSCAPE	0.95	10,692	10,157
						LANDSCAPE	0.75	196,010	147,008
						TOTAL		214,384	164,463
A	44,163	0.02	208	(2) - 9' DEEP (48" DIA) DRYWELL	226				
TOTAL			208		226		Cw = C * AREA / TOTAL AREA		0.77

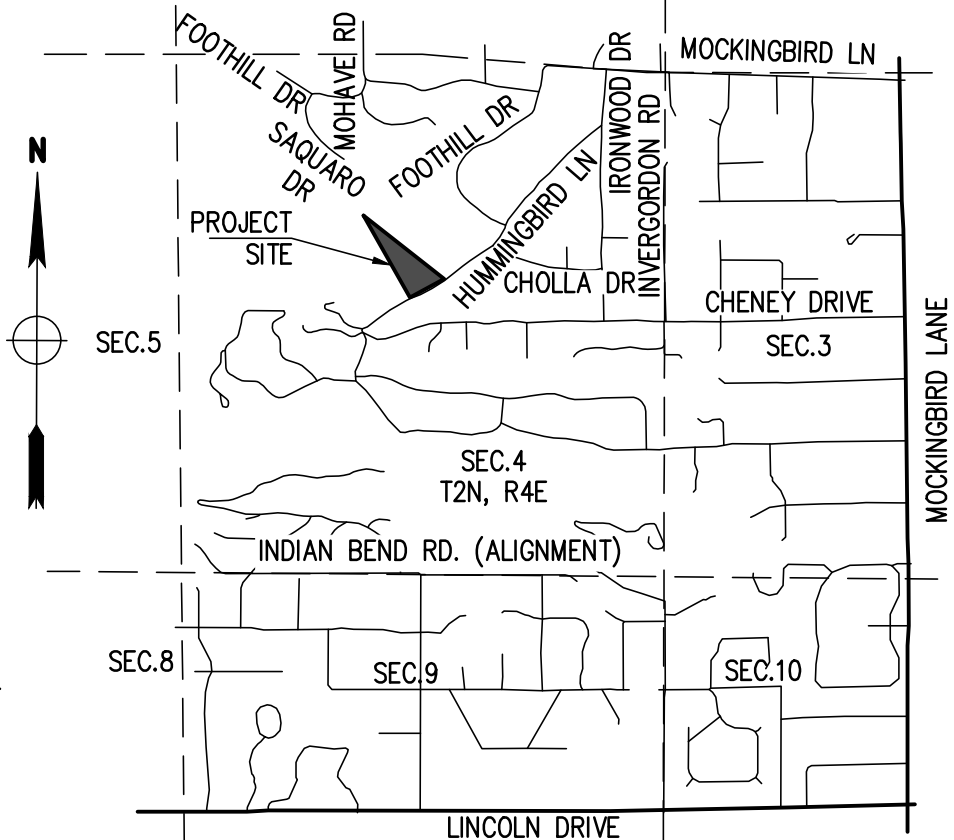

VICINITY MAP
NTS

OWNER

LDL FAMILY TRUST
8502 N 59TH PLACE
PARADISE VALLEY, AZ 85253

ARCHITECT

TENNEN STUDIO,
4702 E INDIAN SCHOOL RD.,
PHOENIX, AZ 85018
P: 602-840-8625
F: 602-840-8652

SITE DATA

APN: 169-04-007
ADDRESS: 7550 N HUMMINGBIRD LN.,
PARADISE VALLEY, AZ 85253
ZONING: R-43
LOT AREA: 214,384 S.F. (4,922 AC.)
COP Q.S. 24-41 & 24-42

CIVIL ENGINEER

LAND DEVELOPMENT GROUP, LLC
8808 N CENTRAL AVE, SUITE 288
PHOENIX, AZ 85020
CONTACT: NICK PRODANOV, PE
P: 602-889-1984

LEGAL DESCRIPTION

LOT 38, MUMMY MOUNTAIN PARK, ACCORDING TO THE PLAT OF RECORD IN THE OFFICE OF THE COUNTY RECORDER OF MARICOPA COUNTY, ARIZONA, RECORDED IN BOOK 57 OF MAPS, PAGE 1.

BASIS OF BEARINGS

THE MONUMENT LINE OF HUMMINGBIRD LANE, THE BEARING OF WHICH IS S62°44'00"E.

BENCHMARK

BRASS CAP FLUSH AT THE INTERSECTION OF MOCKINGBIRD LANE AND INDIAN BEND ROAD HAVING AN ELEVATION OF 1316.44, TOWN OF PARADISE VALLEY (NAVD 88) DATUM, GDACS# 24526-1.

UTILITIES

WATER: CITY OF PHOENIX
SANITARY SEWER: TOWN OF PARADISE VALLEY (PROPOSED)
ELECTRIC: APS
TELEPHONE: CENTURY LINK, COX COMMUNICATIONS
NATURAL GAS: SOUTHWEST GAS
CABLE TV: CENTURY LINK, COX COMMUNICATIONS

UTILITIES NOTES

HORIZONTAL AND VERTICAL LOCATIONS OF ALL EXISTING UTILITIES SHOWN ON THE PLAN ARE APPROXIMATE ONLY AND WILL BE FIELD VERIFIED BY CONTRACTOR PRIOR TO START OF CONSTRUCTION WORK. CALL BLUE STAKE @ (602) 263-1100.

SHEET INDEX

SHEET C-1 - COVER SHEET
SHEET C-2 - OVERALL SITE TOPOGRAPHY & HISTORIC CONTOURS, DETAILS
SHEET C-3 - PRELIMINARY GRADING & DRAINAGE PLAN
SHEET C-4 - CROSS SECTIONS

FLOOD INSURANCE RATE MAP (FIRM) DATA

COMMUNITY #	PANEL #	SUFFIX	BASE FLOOD ELEVATION
040049	1765 OF 4425	L	N/A
MAP #	PANEL DATE	ZONE	
04013C	10/16/2013	X*	

*AREAS DETERMINED TO BE OUTSIDE THE 0.2% ANNUAL CHANCE FLOODPLAIN


APPROVAL


TOWN ENGINEER _____ DATE _____
TOWN OF PARADISE VALLEY




PRELIMINARY
GRADING & DRAINAGE
COVER SHEET
LOT 38
MUMMY MOUNTAIN PARK
7550 N HUMMINGBIRD LN.,
PARADISE VALLEY, AZ 85253

P. 602-889-1984 | F. 602-445-9482
8808 N CENTRAL AVE., SUITE 288
PHOENIX, AZ 85020
PHOENIX@LDG.COM

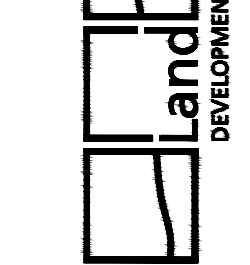

 


N.T.S.

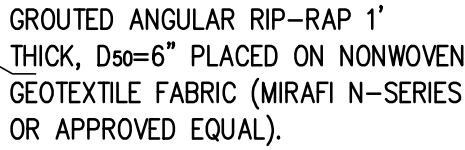


PERCENT PASSING	SIZE	D50 CLASS, INCHES			
		4	6	8	12
100 TO 90	2.0 D50	8	12	16	24
85 TO 70	1.5 D50	6	9	12	18
50 TO 30	1.0 D50	4	6	8	12
15 TO 5	0.67 D50	3	4	5	8
5 TO 0	0.33 D50	1	2	3	4

LOT 39 - MUMMY MOUNTAIN PARK
BOOK 57, PAGE 01, MCR
7560 E HUMMINGBIRD LN.,
PARADISE VALLEY, AZ 85253
APN 169-04-008B
ZONING R-43
VACANT LOT

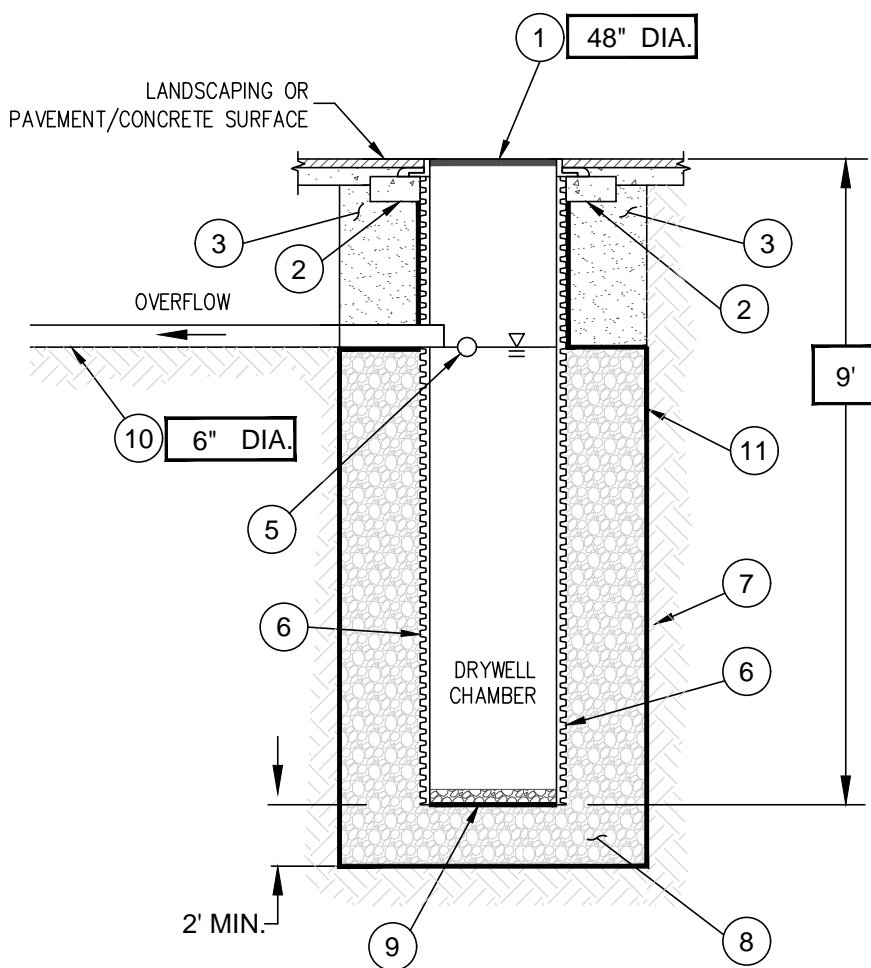


- 1 **CAST-IRON GRATE/LID** – CAST-IRON RING AND GRATE/LID BOLTED IN TWO PLACES SECURED TO THE CONCRETE COLLAR WITH MORTAR. SEE DETAIL FOR GRATE DIAMETER SIZE. RING/GRADE ELEVATION SET AS SHOWN ON PLANS.
- 2 **CONCRETE COLLAR** – CAST IN PLACE OR PRECAST WITH 4000 PSI CONCRETE. 12" DIA. CONCRETE COLLAR TO MATCH 12" DIA. PIPE. 12" DIA. CONCRETE. SY 6" THICK.
- 3 **BACKFILL OF RISER/CONNECTOR PIPE** – COMPACTED FILL IN LANDSCAPE AREAS OR 1-SACK SLURRY STABILIZATION FOR PAVEMENT/CONCRETE SURFACES.
- 4 **INTAKE SCREEN** – USE SLOTTED SCH-40 SCREEN PIPE. SEE DETAIL FOR DIAMETER SIZE. 48" IN LENGTH WITH VENTED CAP.
- 5 **OIL-ABSORBENT PILLOW** – MINIMUM 1 GALLON CAPACITY.
- 6 **HDPE DRYWELL LINER** – 36" I.D. DUAL WALL PERFORATED. HIDE ADE N-12 OR EQUIV. L.P. TO BE ALIGNED IN THE CENTER OF THE EXCAVATION.
- 7 **MINIMUM 6" DIA. EXCAVATION** – EXCAVATE IN A MANNER TO PROTECT DRAINAGE SLOES.
- 8 **GRAVEL PACK** – 3/8" TO 1-1/2" WASHED, CLEAN GRAVEL PACK TO INCLUDE 4" MINIMUM CHAMBER.
- 9 **GEOTEXTILE FILTRATION BARRIER** – 4 OZ. NON-WOVEN FABRIC WITH 2 INCHES OF GRAVEL COVER FOR SECURING FABRIC.
- 10 **OVERFLOW PIPE** – USE PVC SCH-40 4" PIPE MATERIAL. SEE DETAIL FOR DIAMETER SIZE.
- 11 **GEOTEXTILE FILTER FABRIC** – 4 OZ. NON-WOVEN FABRIC. INSTALL UNDER THE GRATE, BETWEEN THE GRAVEL PACK AND SOIL BACKFILL, AND AROUND PERFORATED PIPE. IF LOCATED IN COMPACTED FILL, CONTRACTOR/OWNER TO REMOVE FABRIC ON GRATE ONLY AFTER ALL CONSTRUCTION IS COMPLETE.

N.T.S.

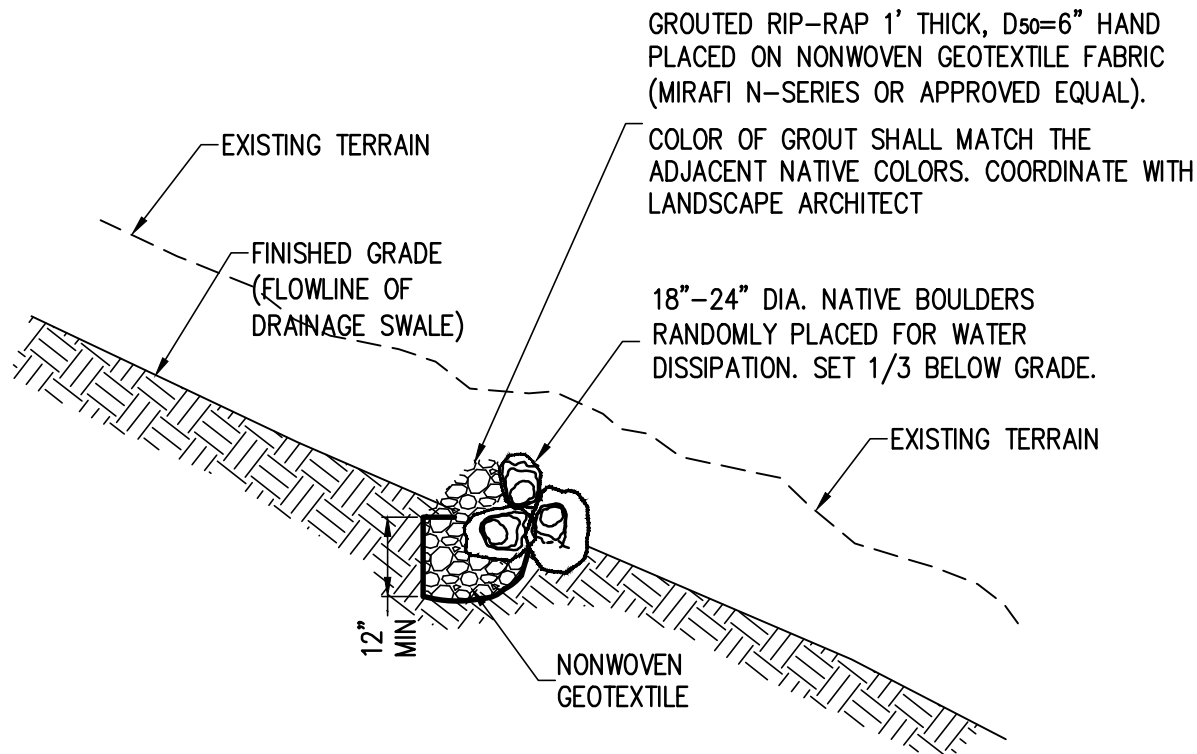

N.T.S.

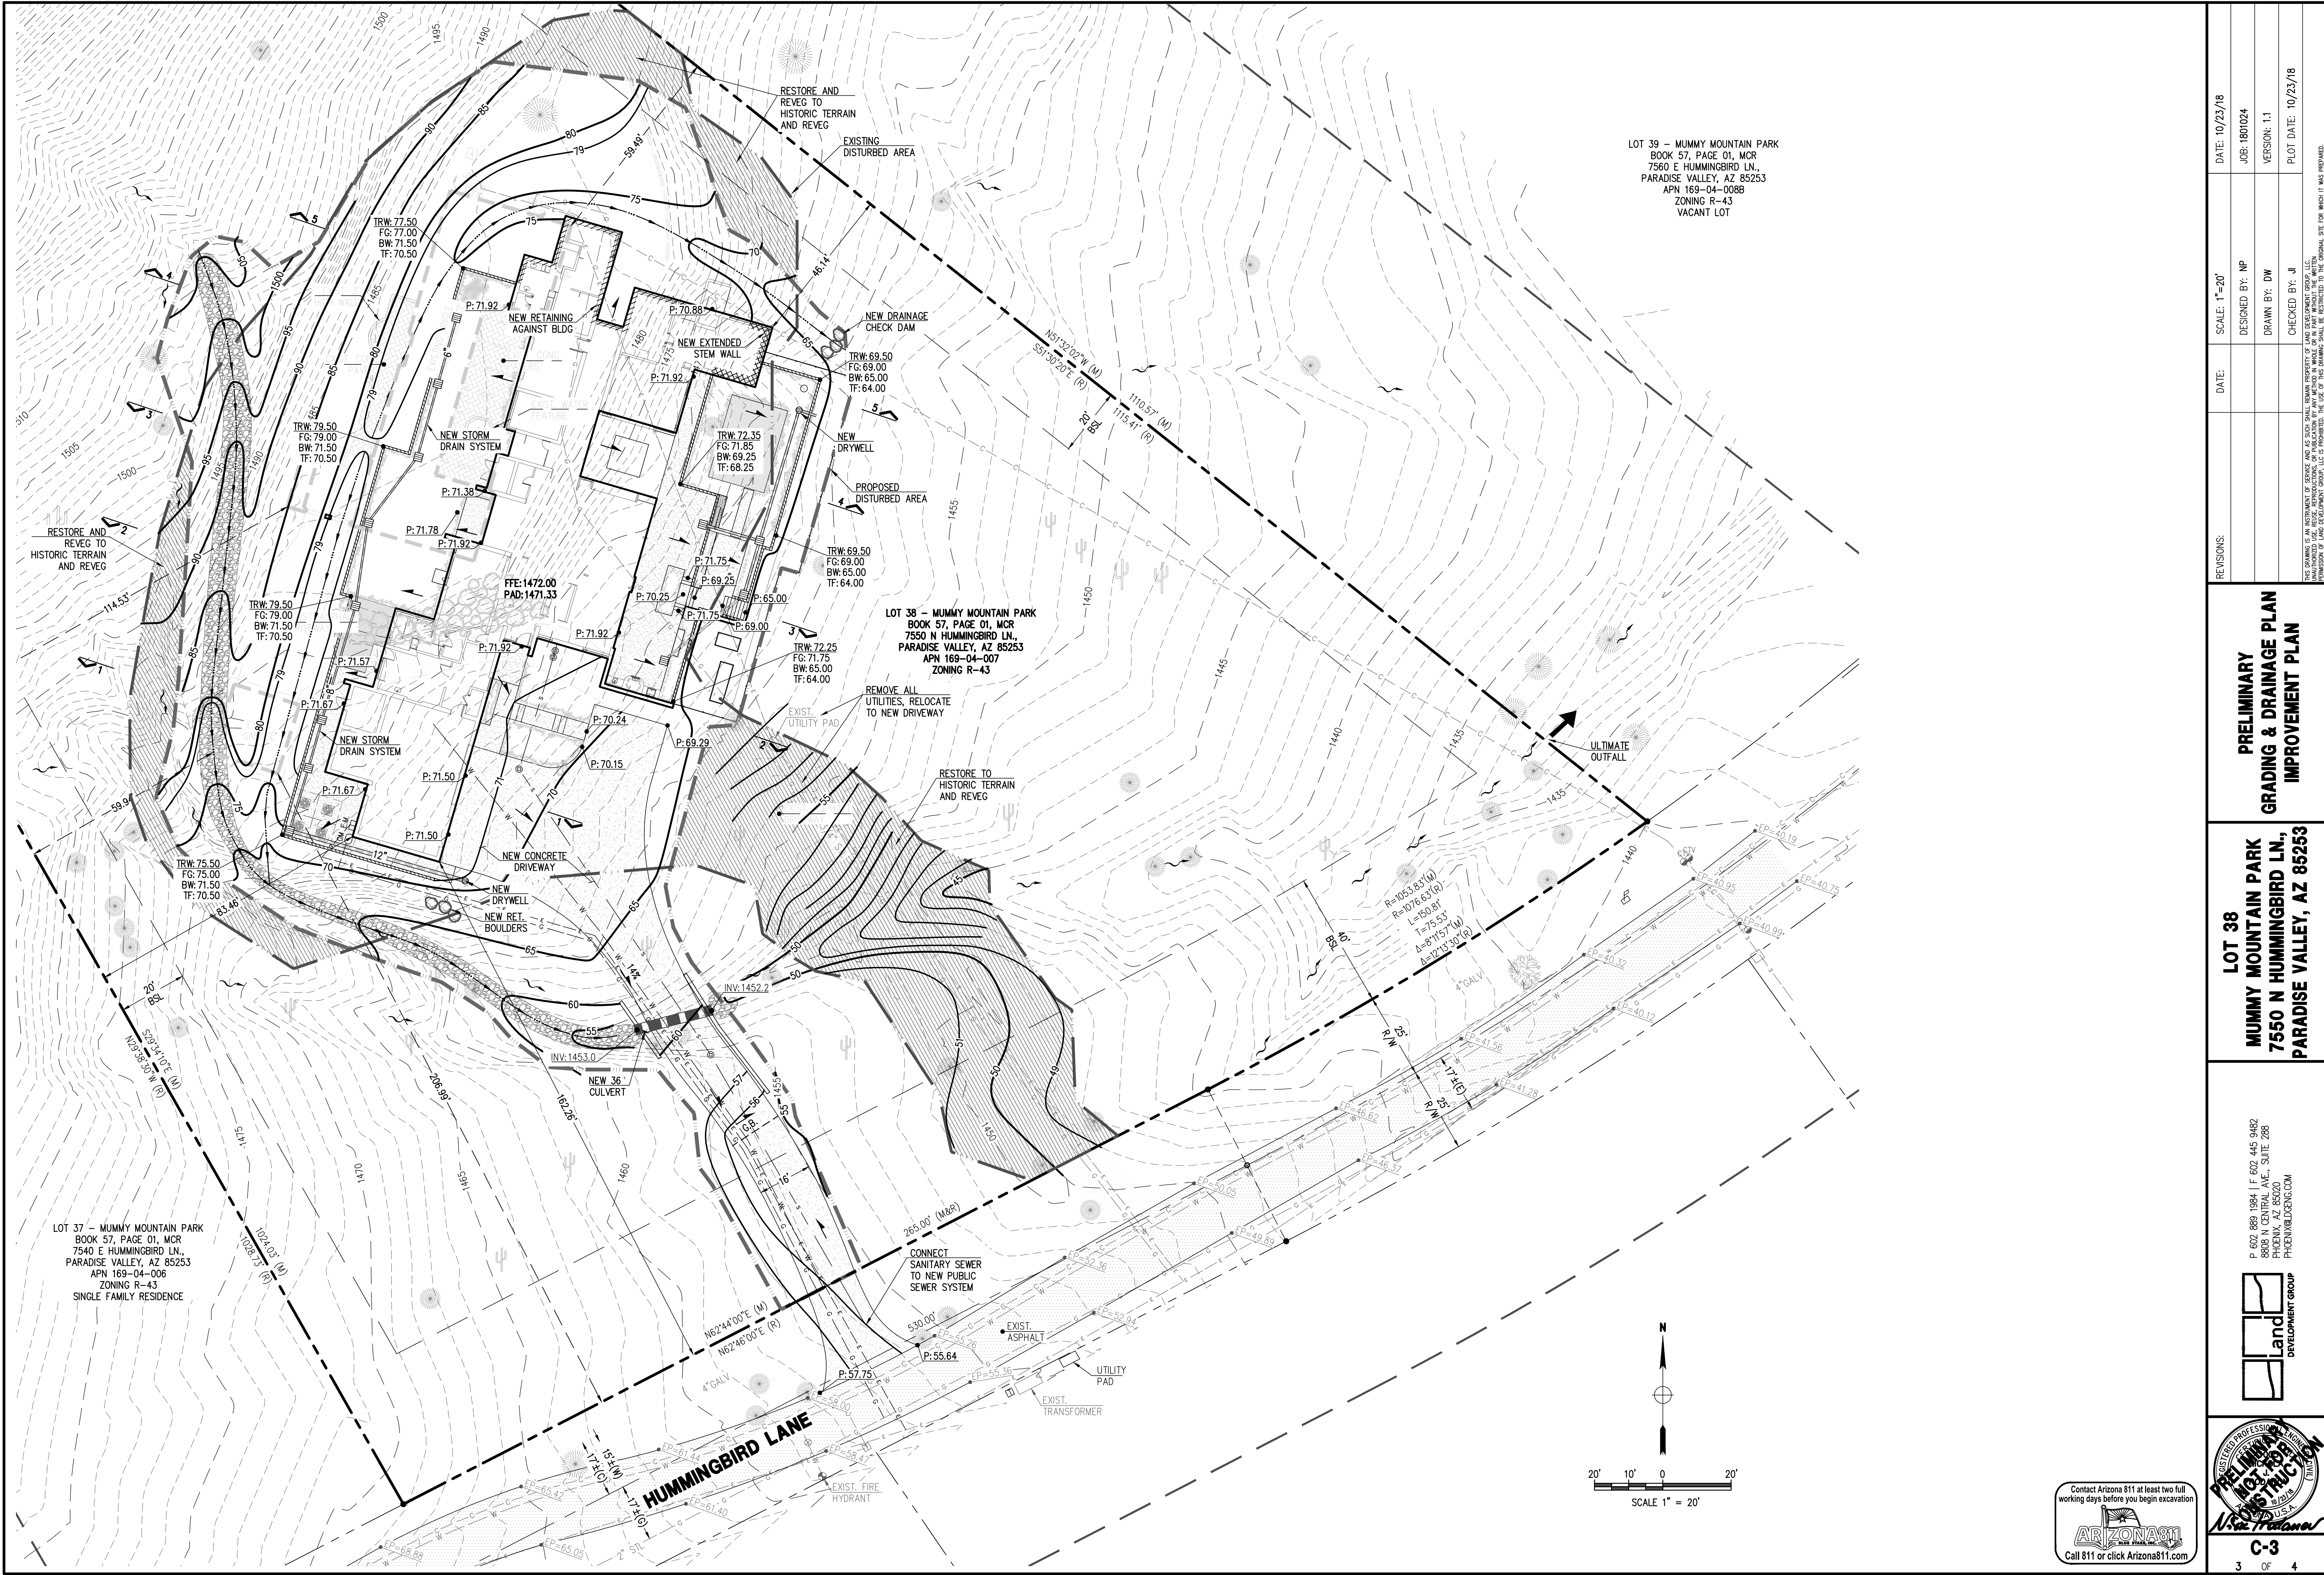

LOT 39 - MUMMY MOUNTAIN PARK
BOOK 57, PAGE 01, MCR
7560 E HUMMINGBIRD LN.,
PARADISE VALLEY, AZ 85253
APN 169-04-008B
ZONING R-43
VACANT LOT

LOT 38 - MUMMY MOUNTAIN PARK
BOOK 57, PAGE 01, MCR
7550 N HUMMINGBIRD LN.,
PARADISE VALLEY, AZ 85253
APN 169-04-007
ZONING R-43

LOT 37 - MUMMY MOUNTAIN PARK
BOOK 57, PAGE 01, MCR
7540 E HUMMINGBIRD LN.,
PARADISE VALLEY, AZ 85253
APN 169-04-006
ZONING R-43
SINGLE FAMILY RESIDENCE

REVISIONS:	DATE:	SCALE: 1"=20'	DATE: 10/23/18
		DESIGNED BY: NP	JOB: 1801024
		DRAWN BY: DW	VERSION: 1.1
		CHECKED BY: JJ	PLOT DATE: 10/23/18

PRELIMINARY GRADING & DRAINAGE PLAN IMPROVEMENT PLAN

LOT 38 MUMMY MOUNTAIN PARK 7550 N HUMMINGBIRD LN., PARADISE VALLEY, AZ 85253


P 602 889 1984 | F 602 445 9482
8808 N CENTRAL AVE. SUITE 288
PHOENIX, AZ 85020
PHOENIXVALDENG.COM

land DEVELOPMENT GROUP


PRELIMINARY ENGINEERING CONSULTING

Arizona
Call 811 or click Arizona811.com


C-3
3 OF 4

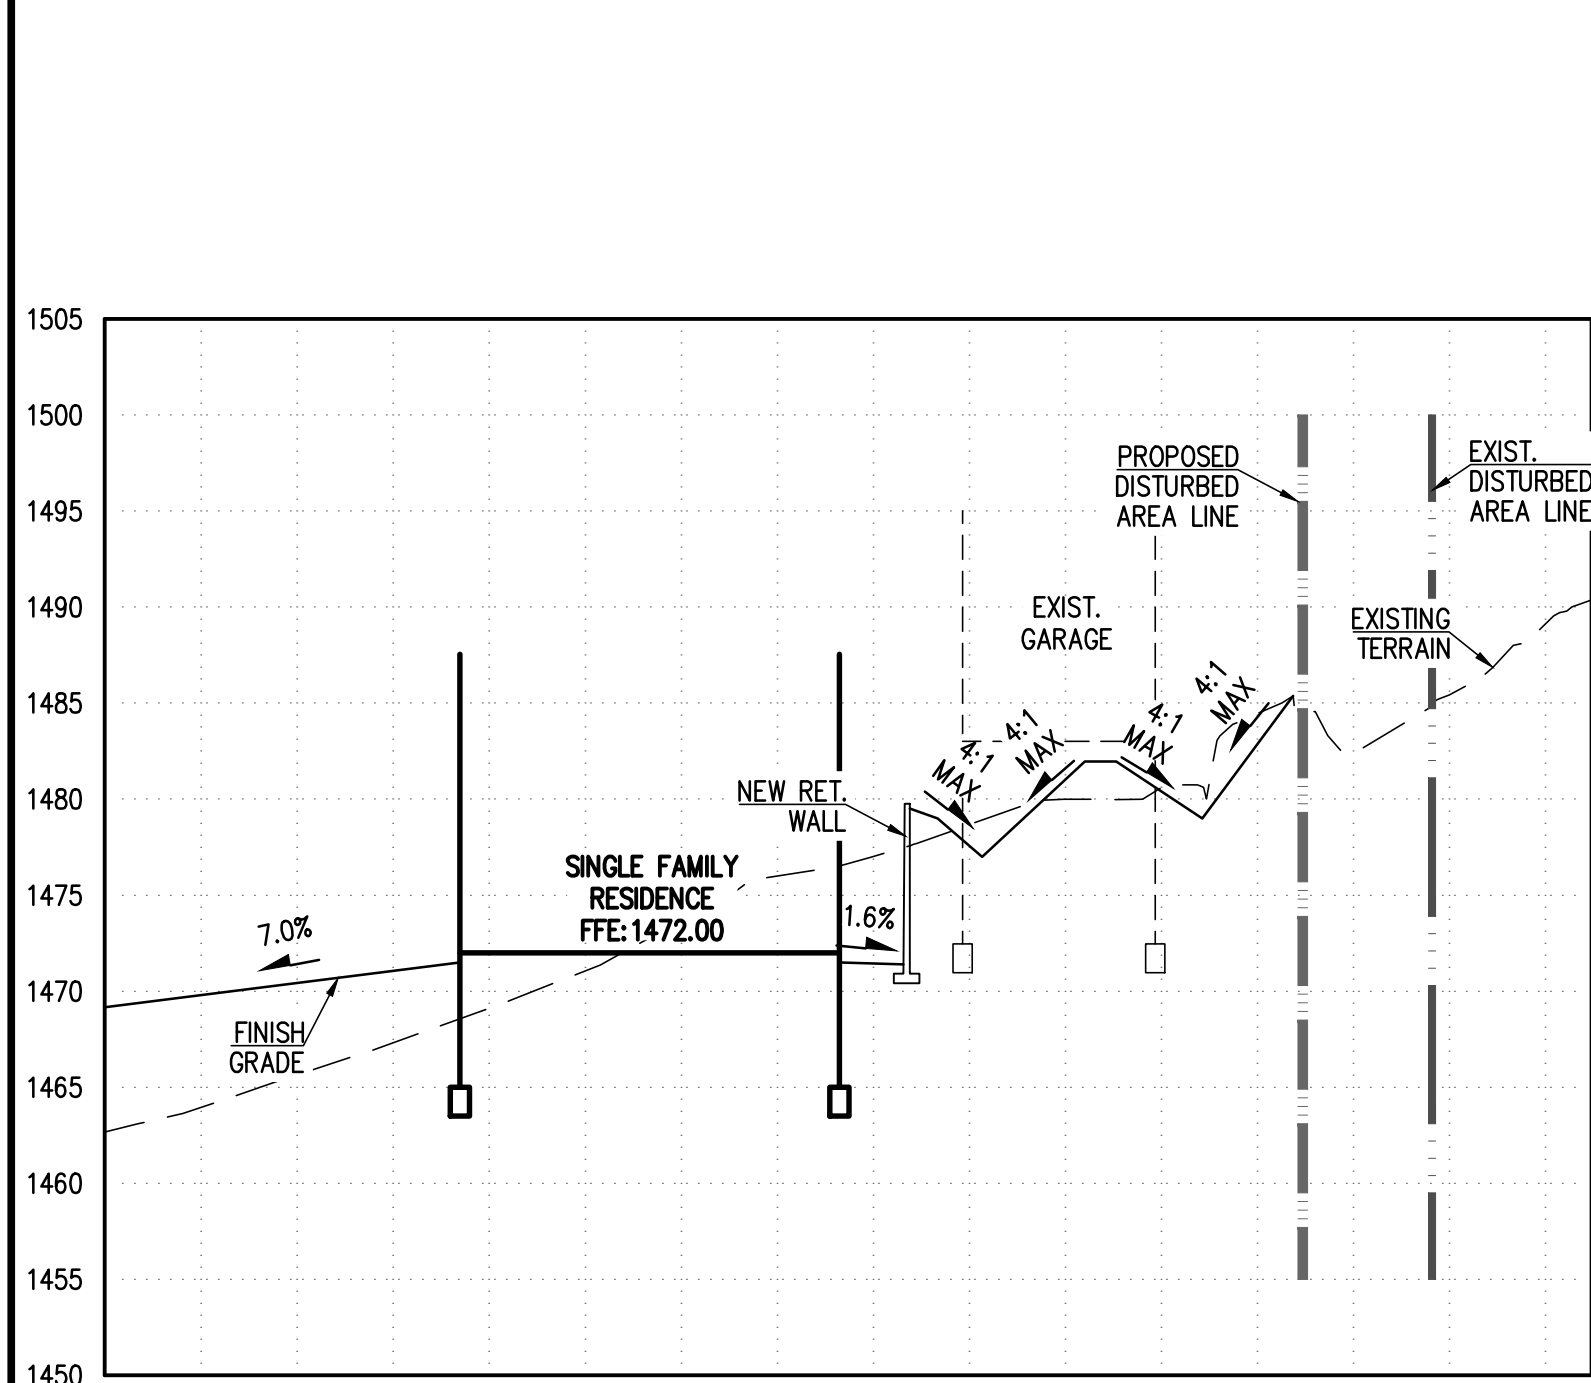


CROSS SECTION 1 - 1
SCALE HOR. 1" = 20', VER. 1" = 10'

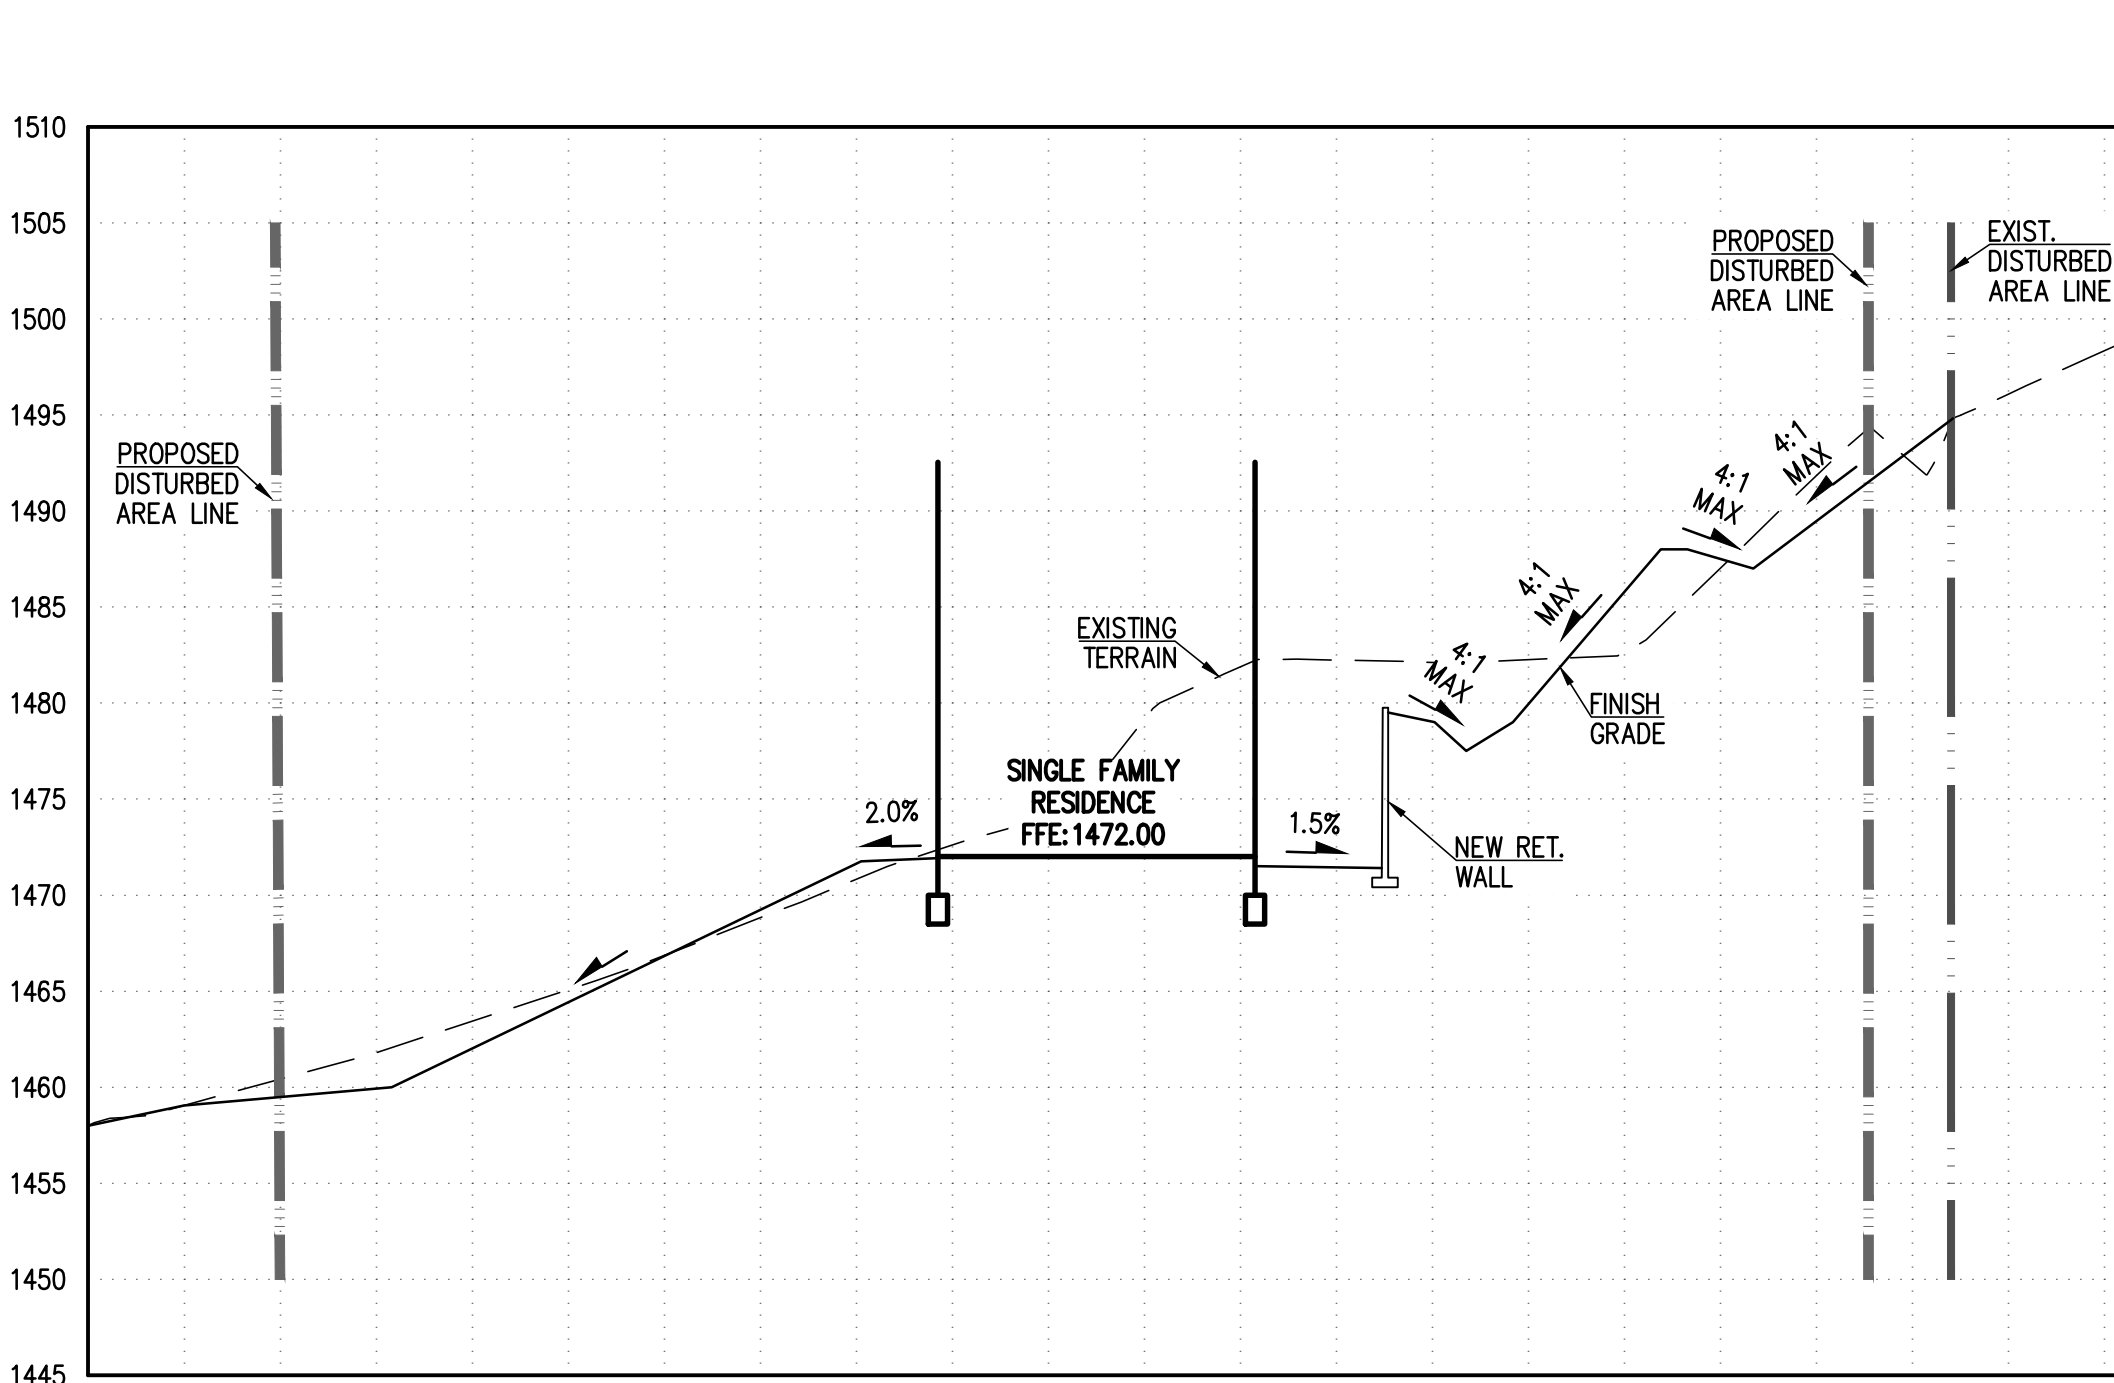


CROSS SECTION 2 - 2
SCALE HOR. 1" = 20', VER. 1" = 10'

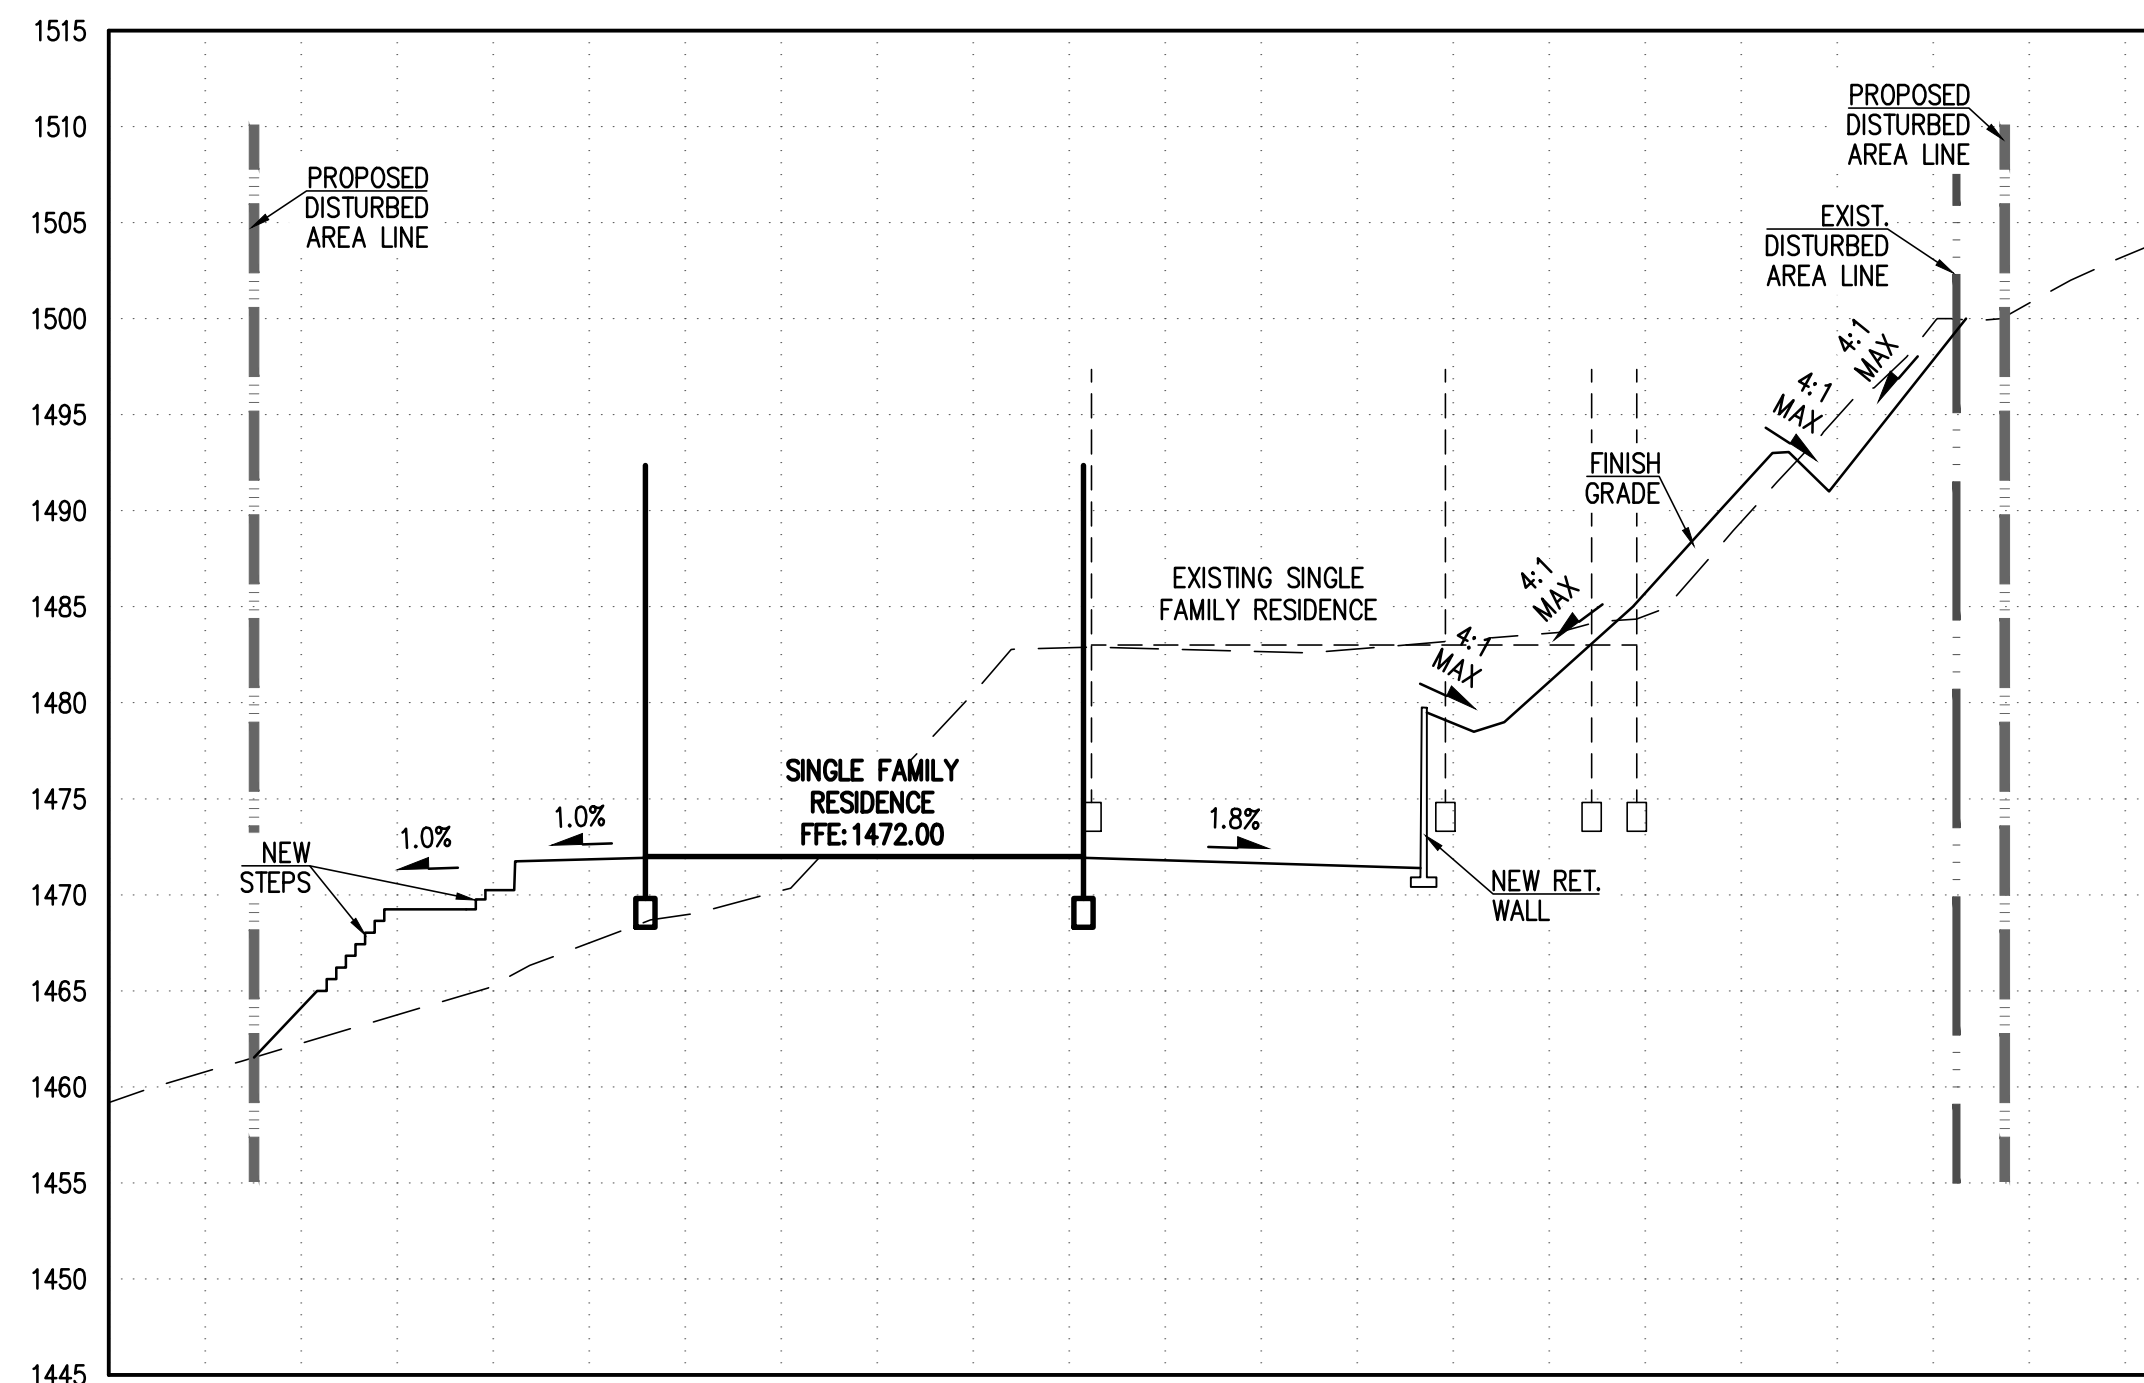

CROSS SECTION 3 - 3
SCALE HOR. 1" = 20', VER. 1" = 10'

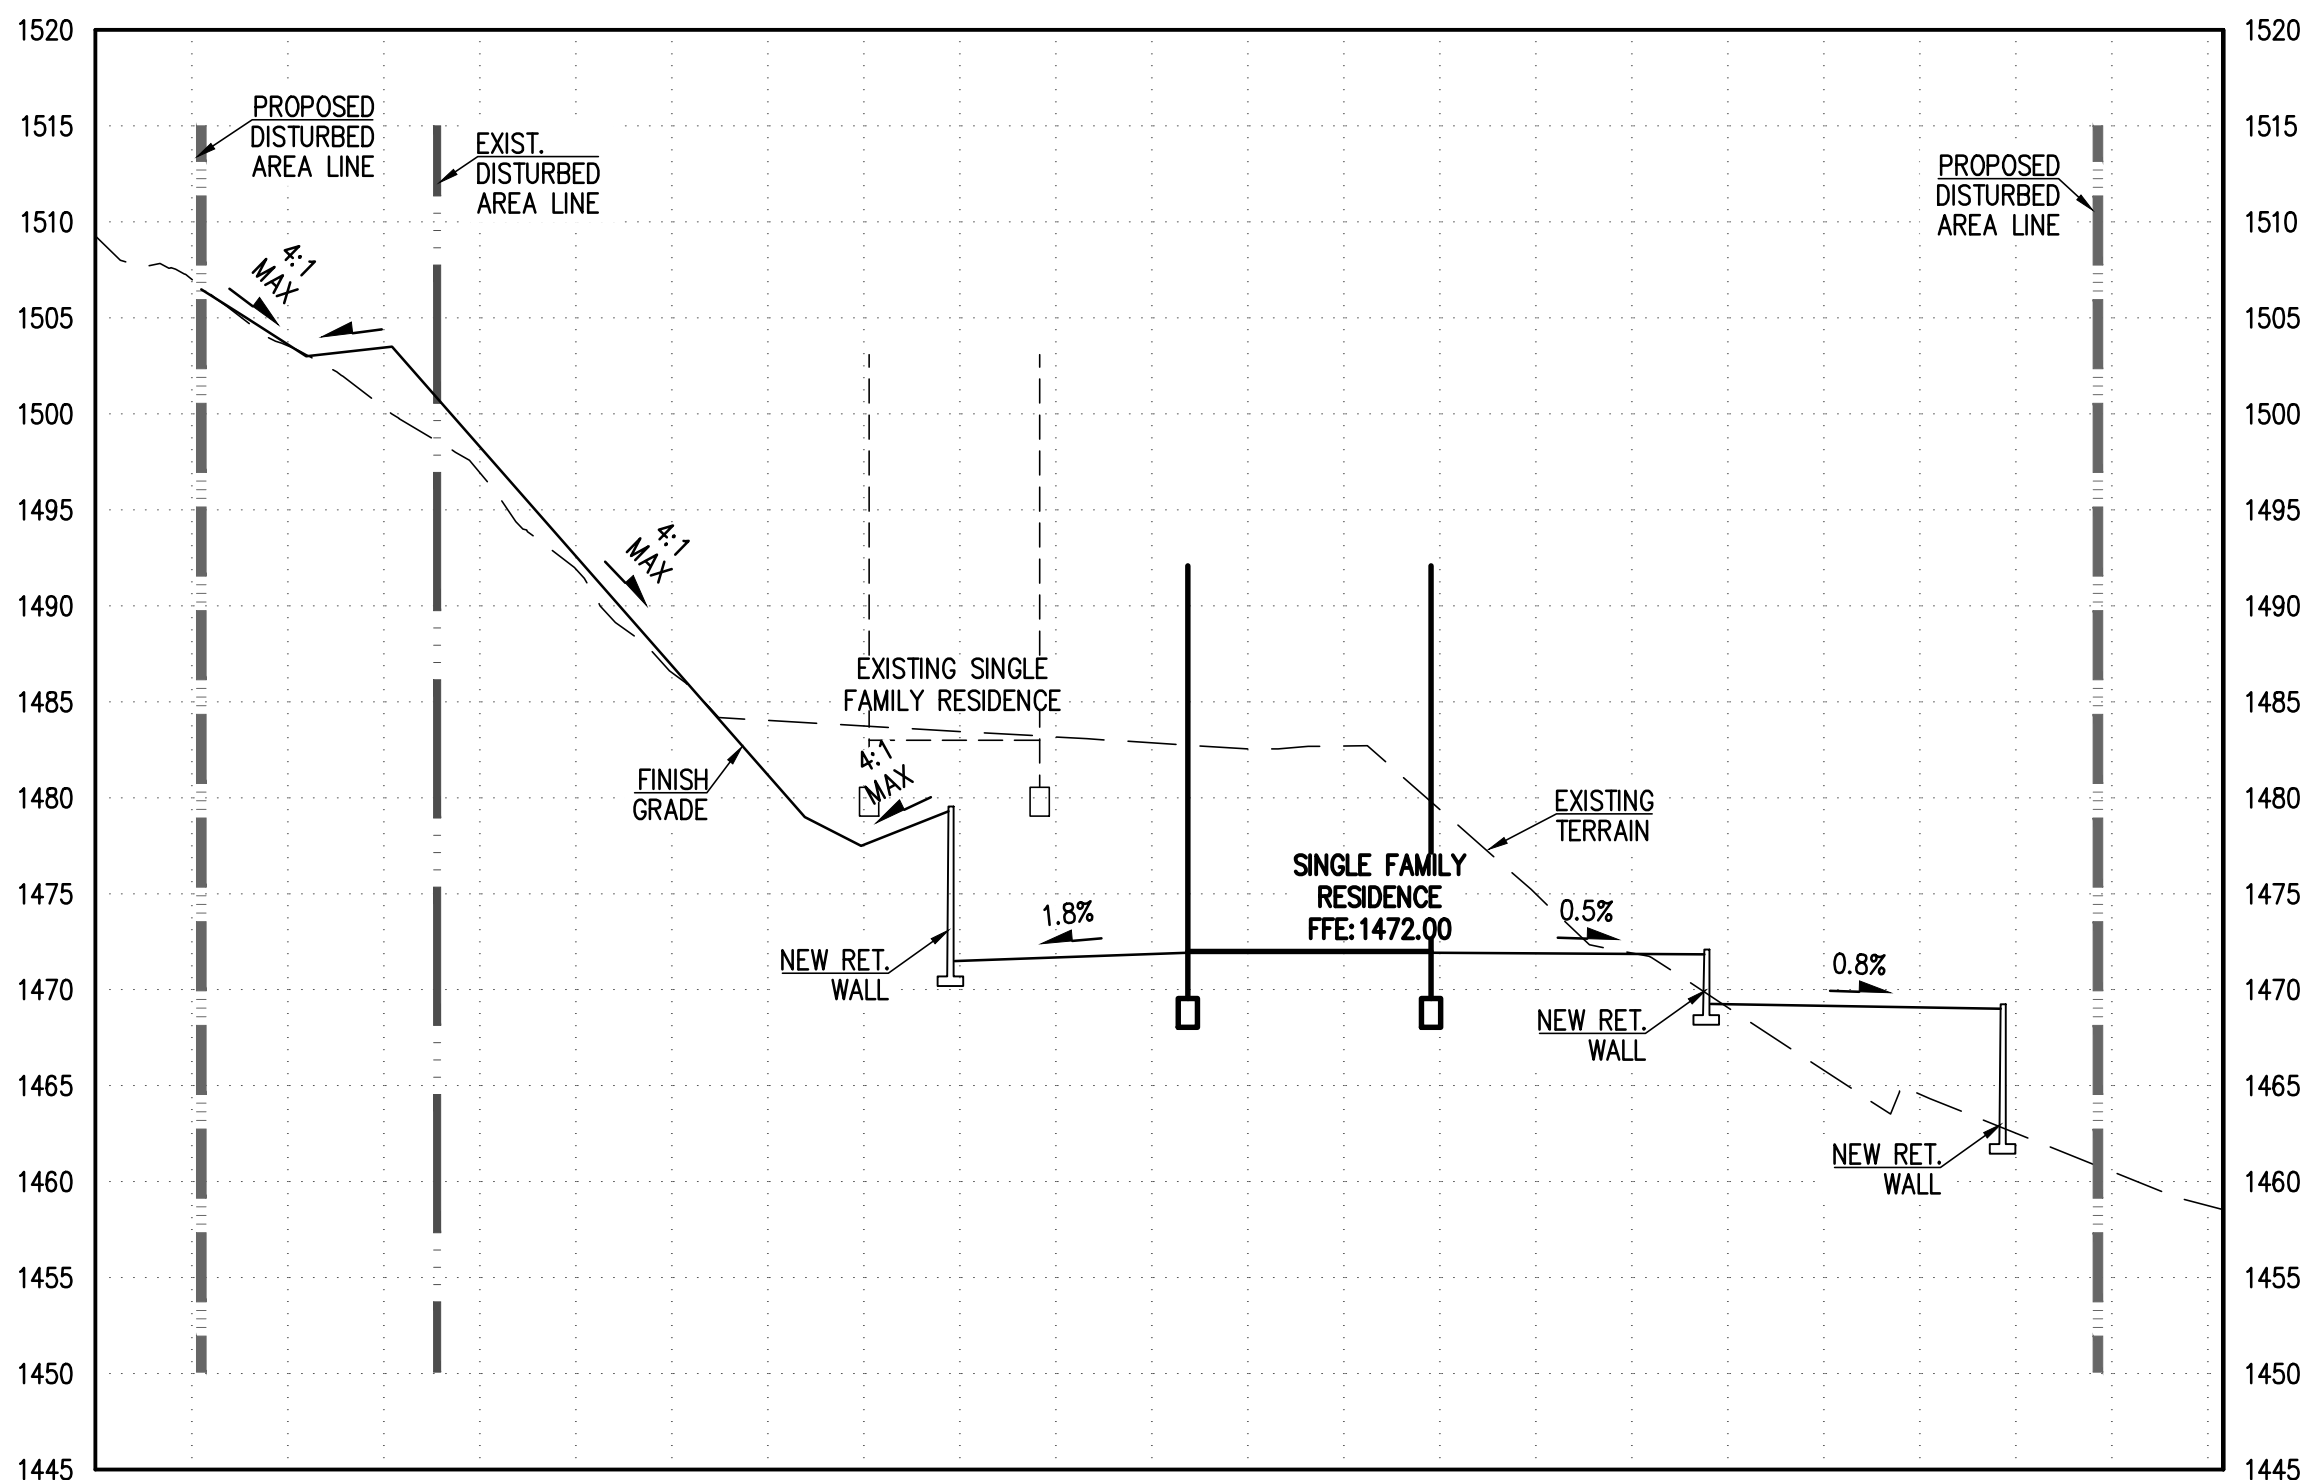

CROSS SECTION 4 - 4
SCALE HOR. 1" = 20', VER. 1" = 10'

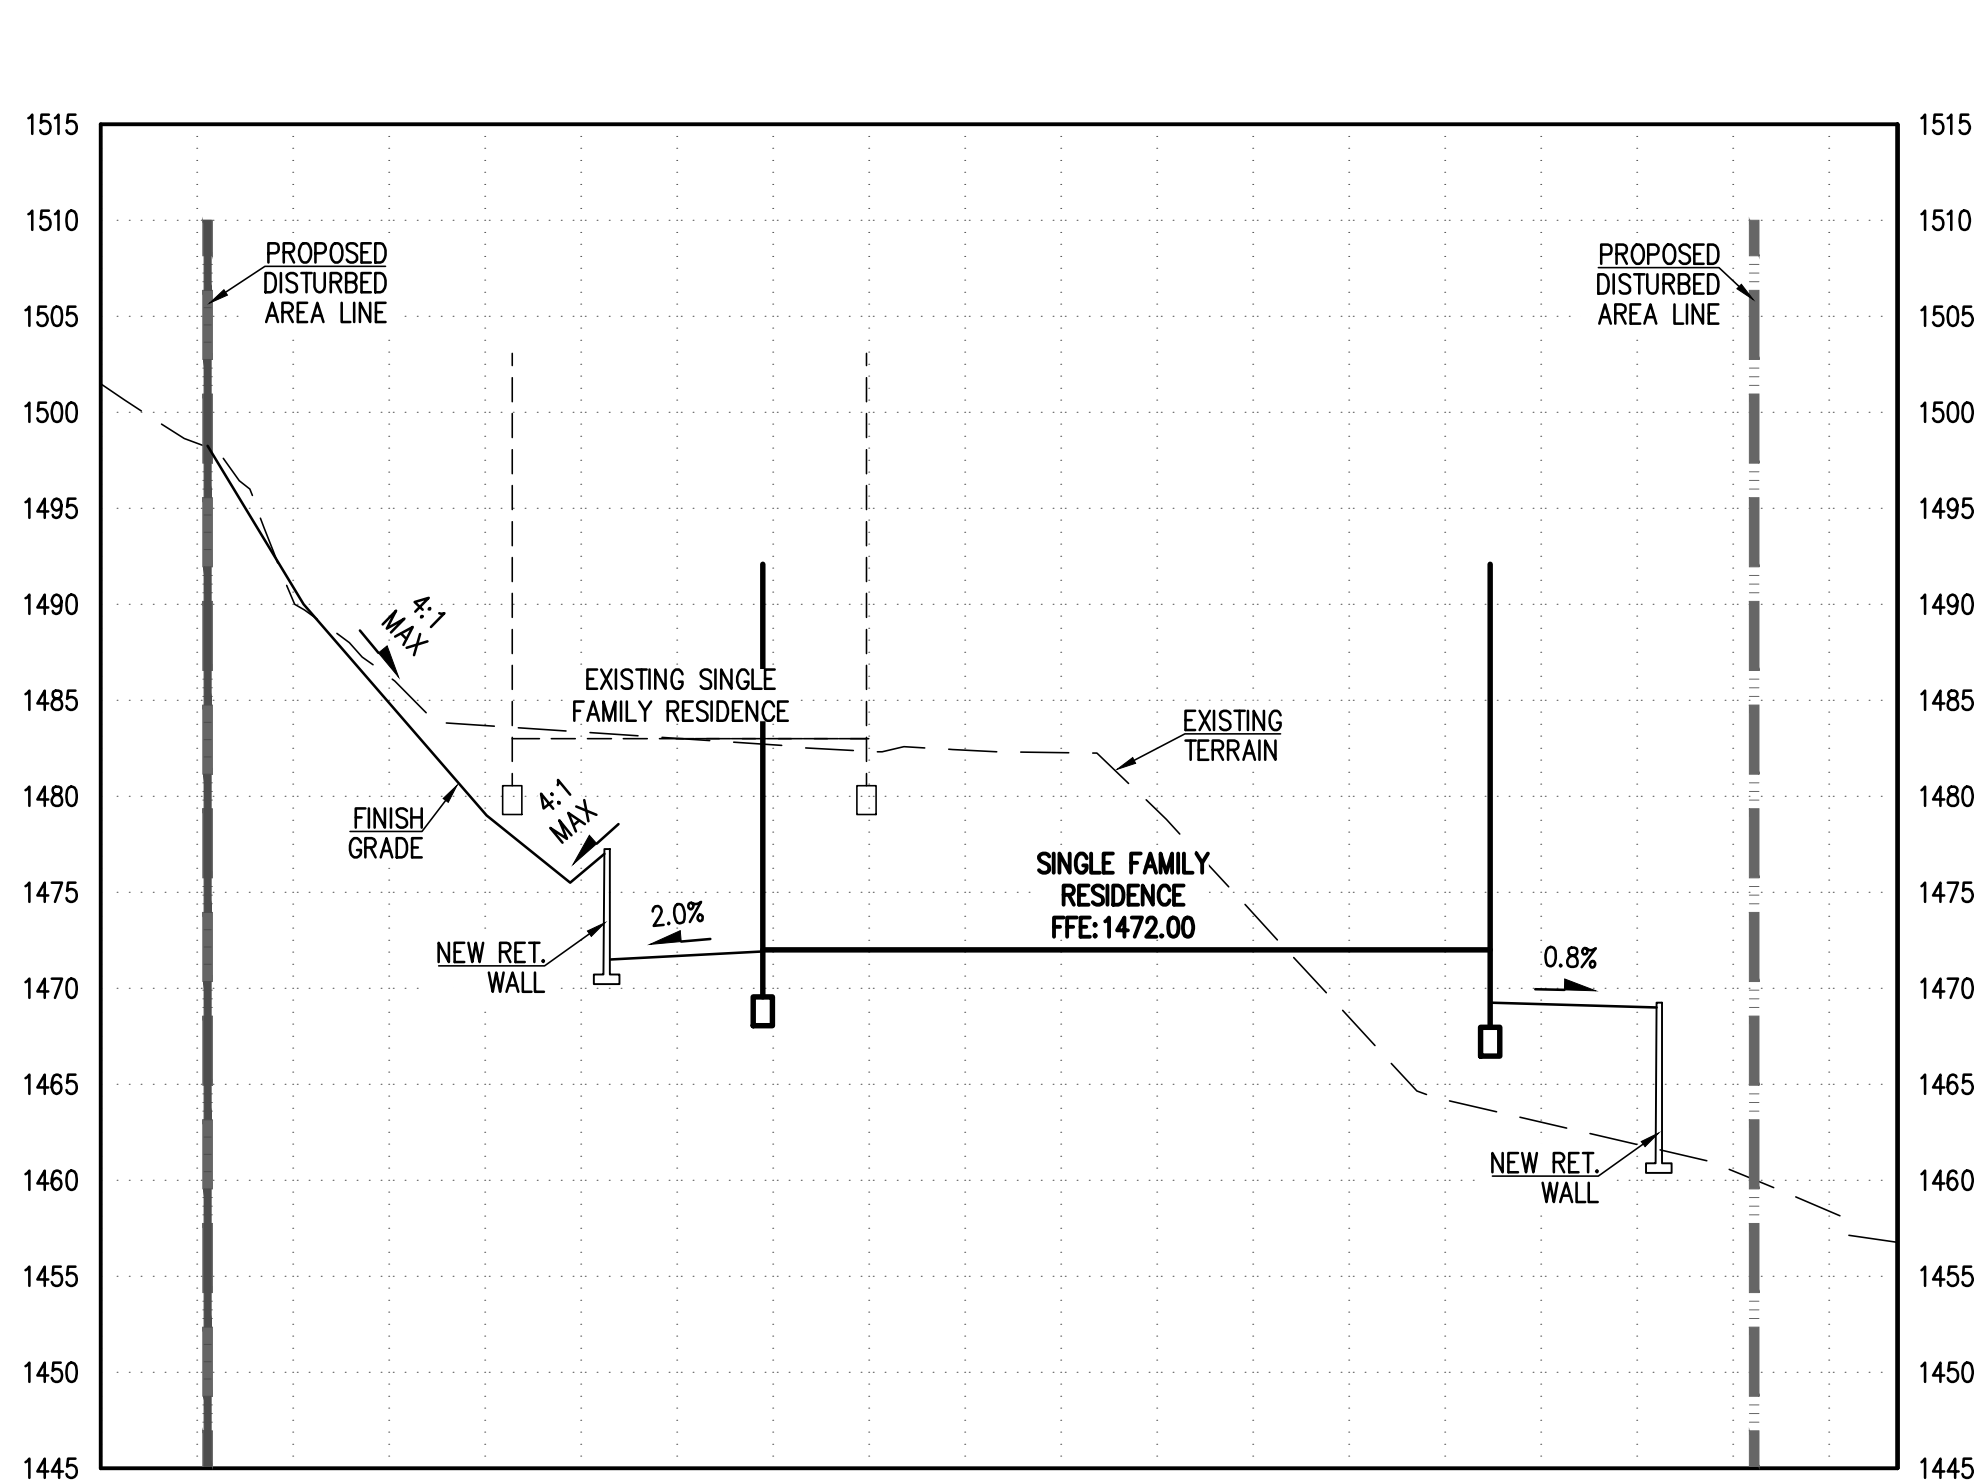

CROSS SECTION 5 - 5
SCALE HOR. 1" = 20', VER. 1" = 10'





A. EXISTING HOUSE AND PAD




B. EXISTING DESERT AT STREET TO BE PRESERVED



C. EXISTING HOUSE AND DETACHED GARAGE. PORTION OF CIRCULAR DRIVEWAY




D. EXISTING PAD, SPILL SLOPE

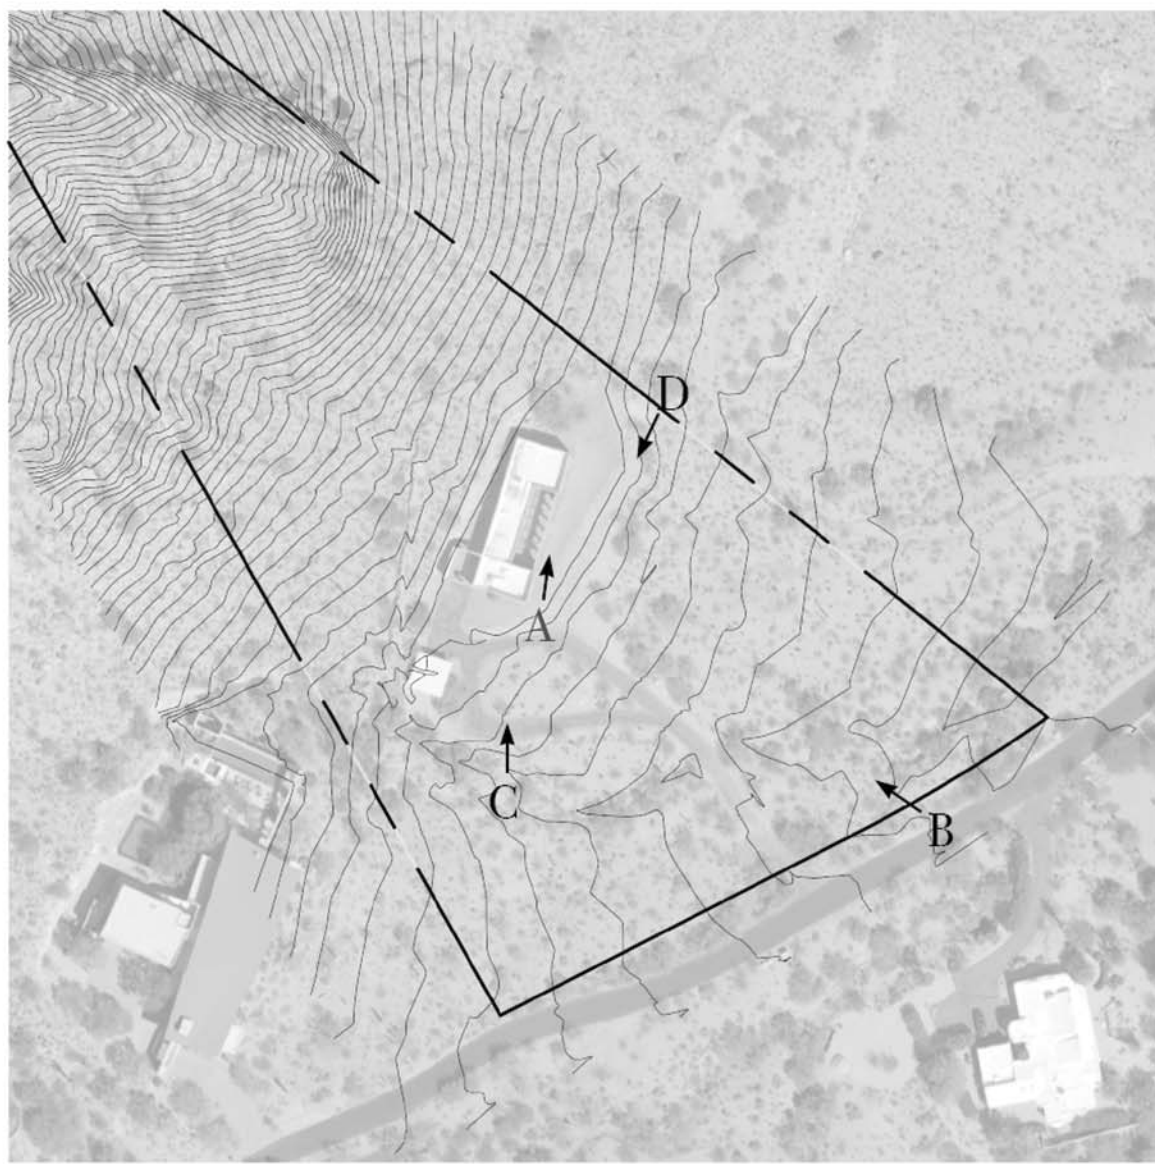


EXISTING SITE - KEY PLAN

SCALE: 1/128"=1'

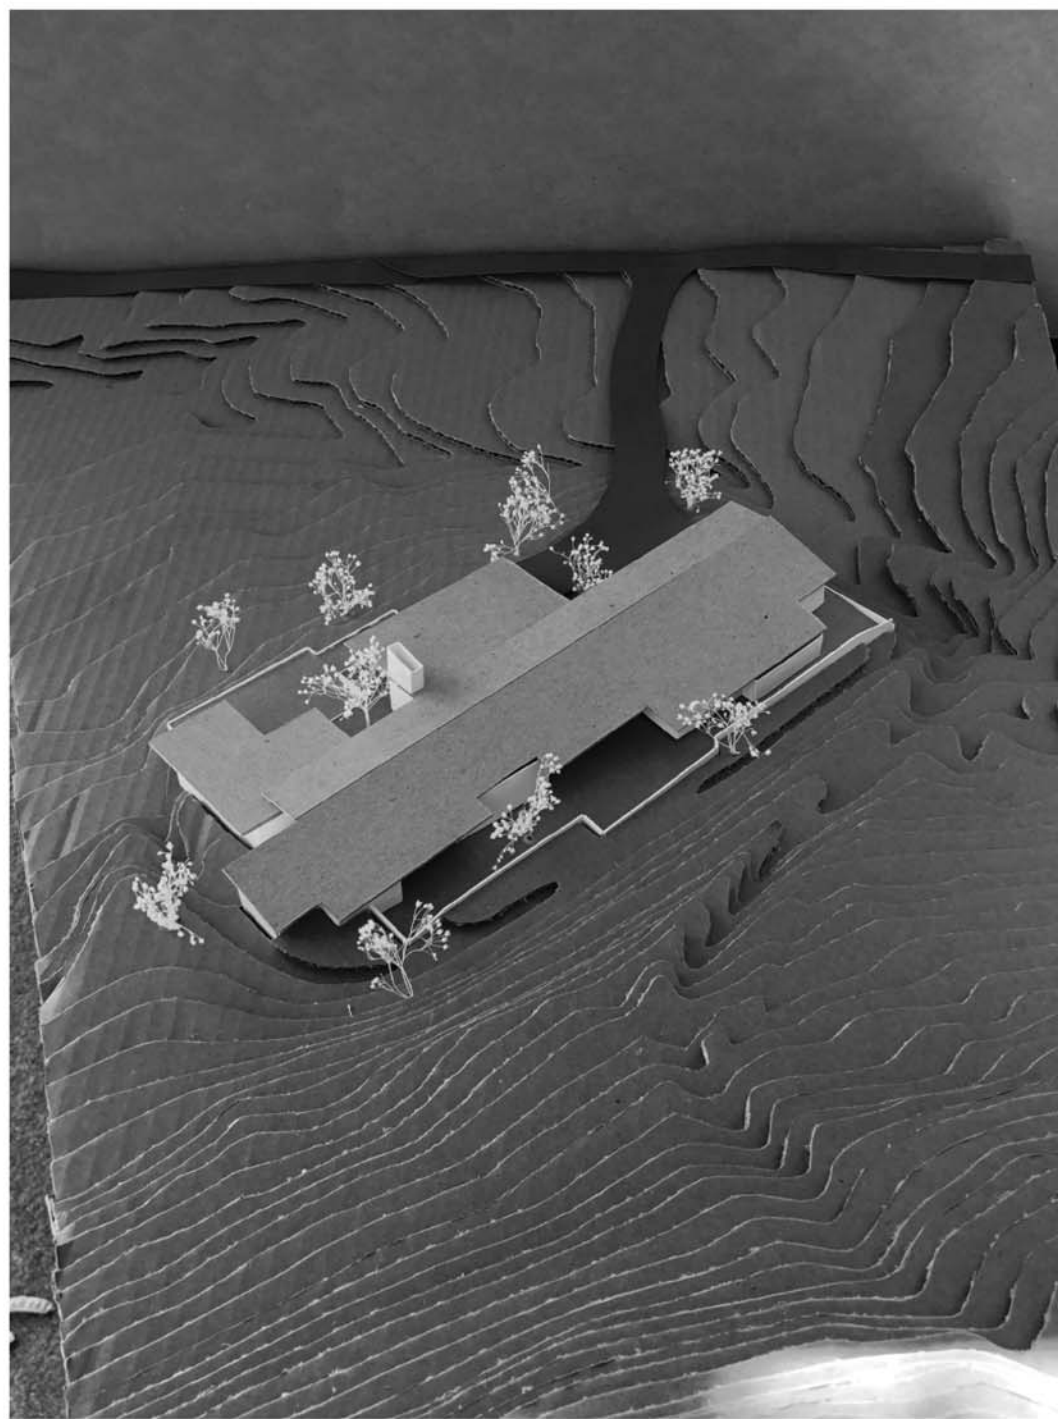


A. PROPOSED HOUSE FROM ABOVE, WEST

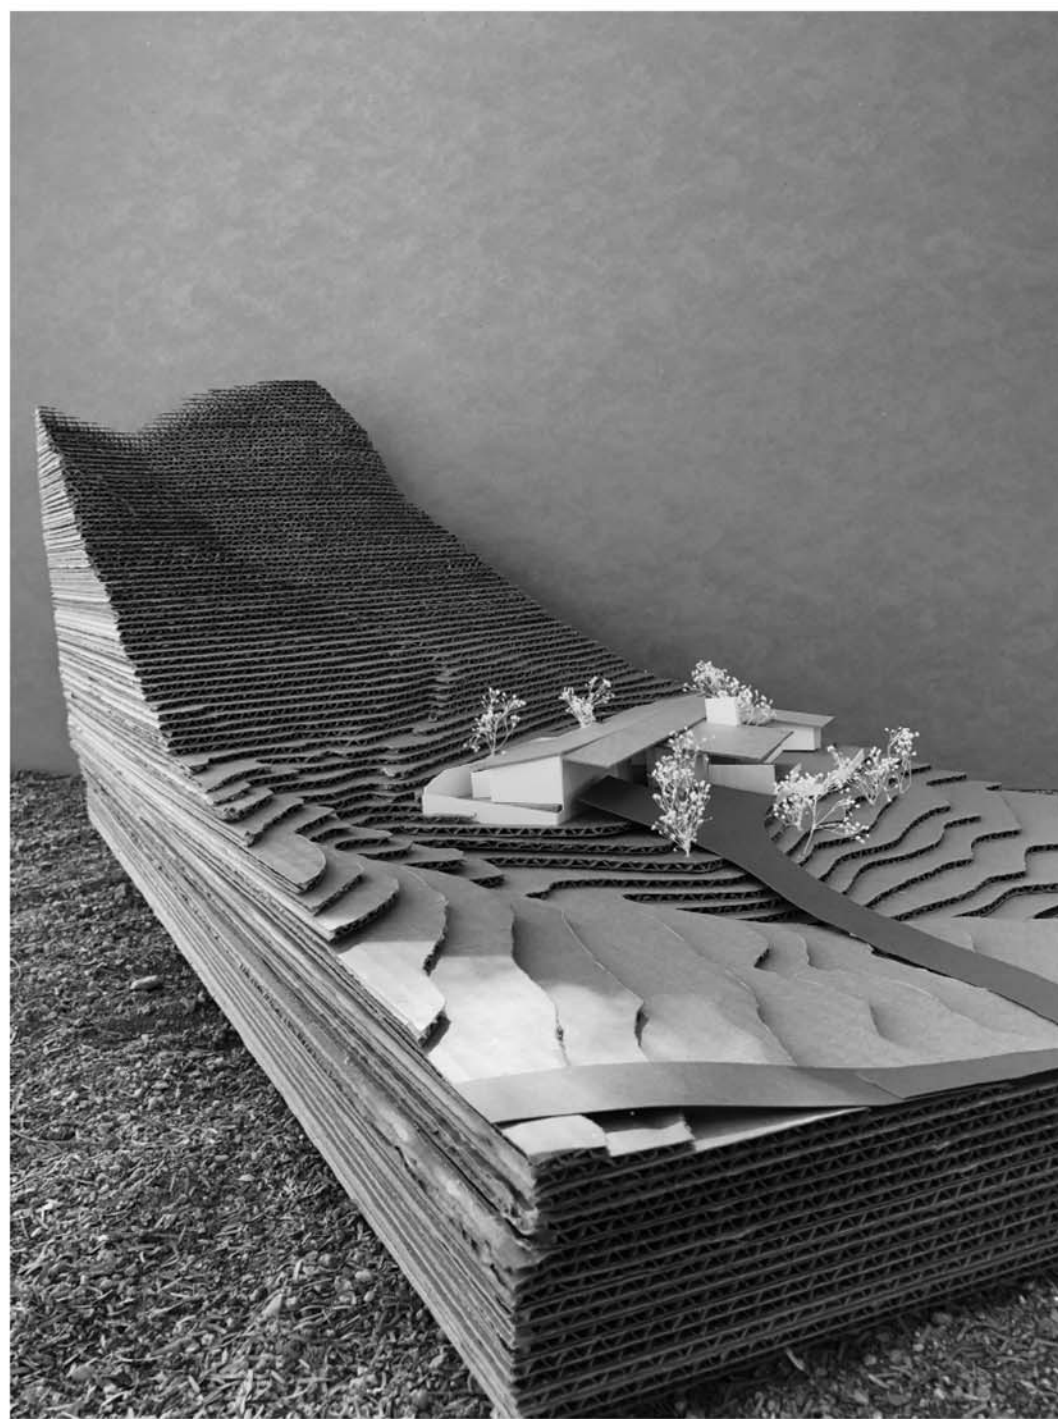


B. PROPOSED HOUSE, FROM SE



C. PROPOSED HOUSE, FROM ABOVE, NE

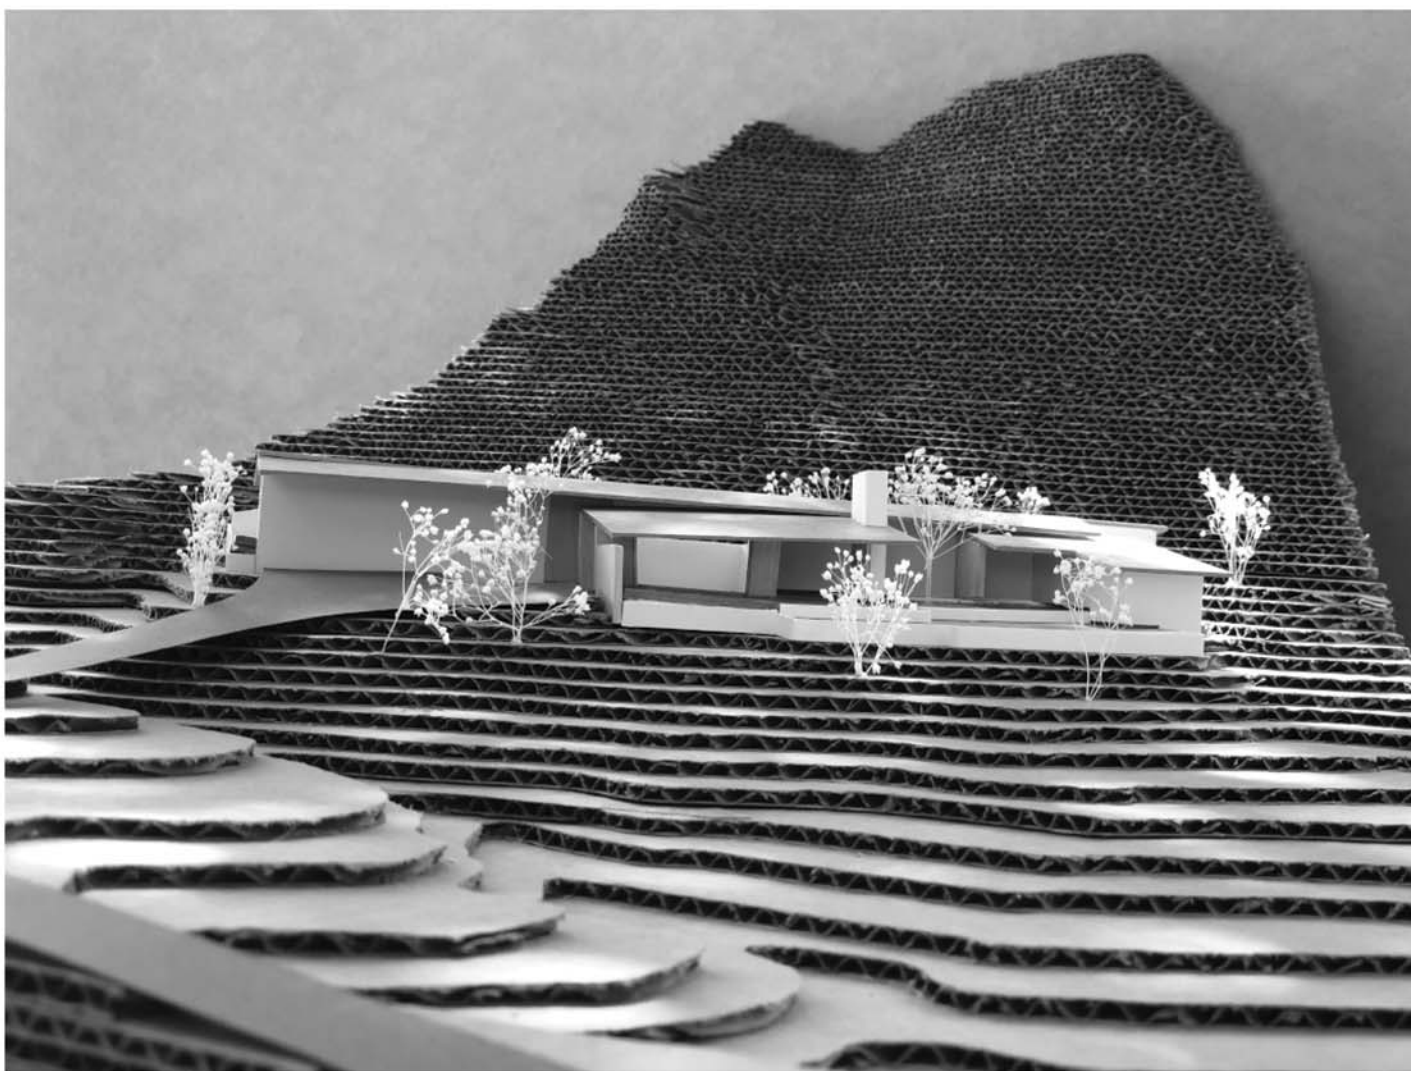

E. PROPOSED HOUSE FROM EAST

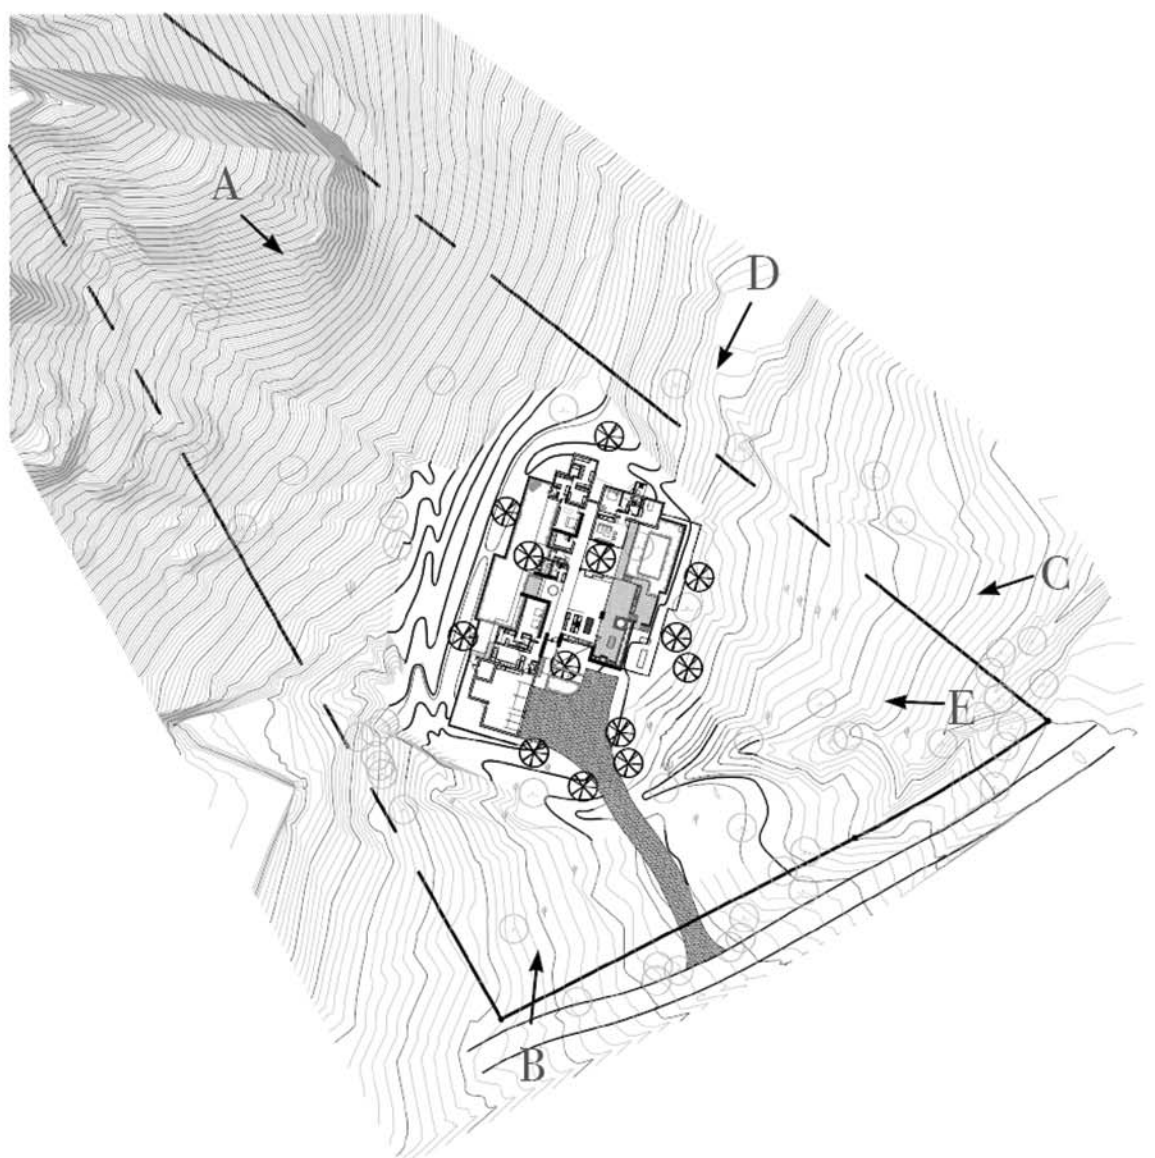

PROPOSED SITE - KEY PLAN

SCALE: 1/128"=1'



D. PROPOSED HOUSE FROM NORTH

TENNEN STUDIO

4703 EAST INDIAN SCHOOL ROAD PHOENIX, ARIZONA 85018
PHONE: 602.840.8625 FAX: 602.840.8652
WWW.TENNENSTUDIO.COM

NO.	ISSUES/REVISIONS	DATE
-----	------------------	------



PROJECT HBL

7550 N. HUMMINGBIRD LANE
PARADISE VALLEY, AZ 85253

DATE 28 JUNE 2018

SCALE AS NOTED

EXISTING SITE
& PROPOSED STUDY
MODEL PHOTOS

SHEET

SPA1.1

All drawings and written material appearing herein constitute original and unpublished work of the Designer and may not be duplicated, used or disclosed without consent of Designer.