

**PROJECT MOCK-UP**

TEMPORARY 15' POLES WERE SET EVERY 20' ALONG BOTH SIDES OF THE MAINTENANCE YARD. ROPE WAS THEN STRUNG BETWEEN POLES AT 12'-0" AND 15'-0" HEIGHTS.

Mittelstaedt  
Cooper &  
Associates Ltd.

Architecture • Interiors

4130 E Van Buren St., Suite 200  
Phoenix, Arizona 85008  
Phone: (602) 275-3821  
http://www.mittelstaedt.com



ALL DESIGNS, PLANS, DRAWINGS, AND SPECIFICATIONS ARE THE PROPERTY OF MITTELSTAEDT COOPER & ASSOCIATES, LTD. AS INSTRUMENTS OF SERVICE AND MAY NOT BE USED OR REPRODUCED FOR ANY PURPOSE WITHOUT THE WRITTEN CONSENT OF MITTELSTAEDT COOPER & ASSOCIATES, LTD.

ISSUED FOR \_\_\_\_\_ DATE \_\_\_\_\_

REVISION


DATE  
02/07/2019

JOB NUMBER  
1605

Maintenance Facility Netting  
Camelback Country Club  
7847 N. Mockingbird Lane  
Scottsdale, Arizona 85253

SHEET TITLE  
PROJECT  
MOCK-UP


SHEET NUMBER  
A2.0

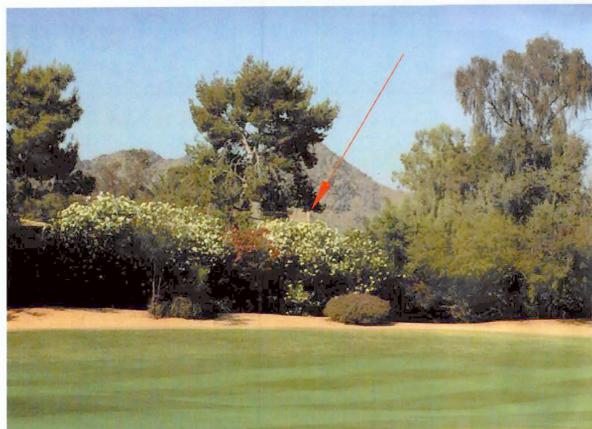


1



2

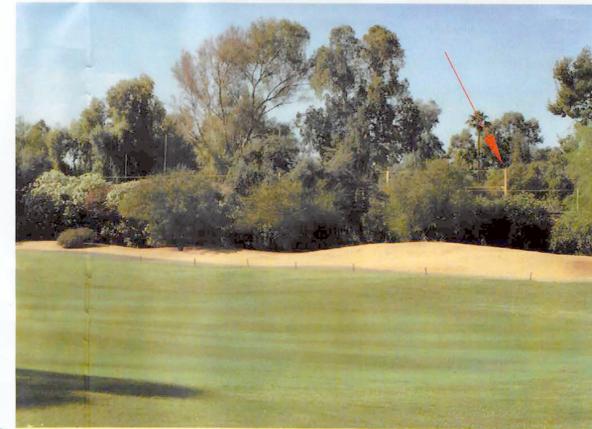

3

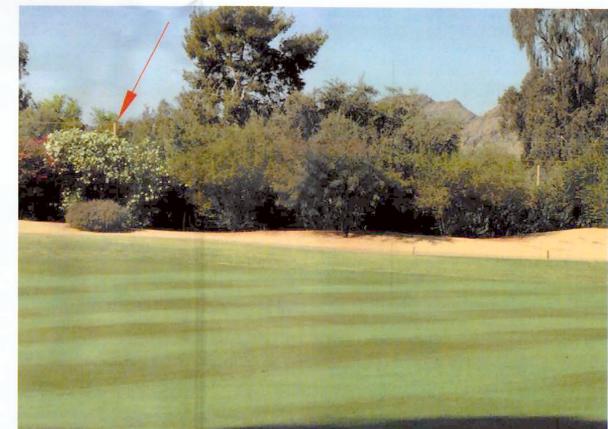

4



5



6



7



**1 OVERALL SITE PLAN**  
 SCALE: 1" = 60'-0"

Mittelstaedt  
 Cooper &  
 Associates Ltd.  
 Architecture • Interiors

4130 E. Van Buren St., Suite 200  
 Phoenix, Arizona 85008  
 Phone: (602) 275-3821  
 http://www.mittelstaedt.com



ALL DESIGNS, PLANS, DRAWINGS, AND SPECIFICATIONS ARE THE PROPERTY OF MITTELSTAEDT COOPER & ASSOCIATES, LTD. AS INSTRUMENTS OF SERVICE AND MAY NOT BE USED OR REPRODUCED FOR ANY PURPOSE WITHOUT THE WRITTEN CONSENT OF MITTELSTAEDT COOPER & ASSOCIATES, LTD.  
 ISSUED FOR \_\_\_\_\_ DATE \_\_\_\_\_

REVISION

DATE  
 02/07/2019  
 JOB NUMBER  
 1605

**Maintenance Facility Netting  
 Camelback Country Club**

7847 N. Mockingbird Lane  
 Scottsdale, Arizona 85253

SHEET TITLE  
 OVERALL SITE PLAN

SHEET NUMBER  
**A3.0**