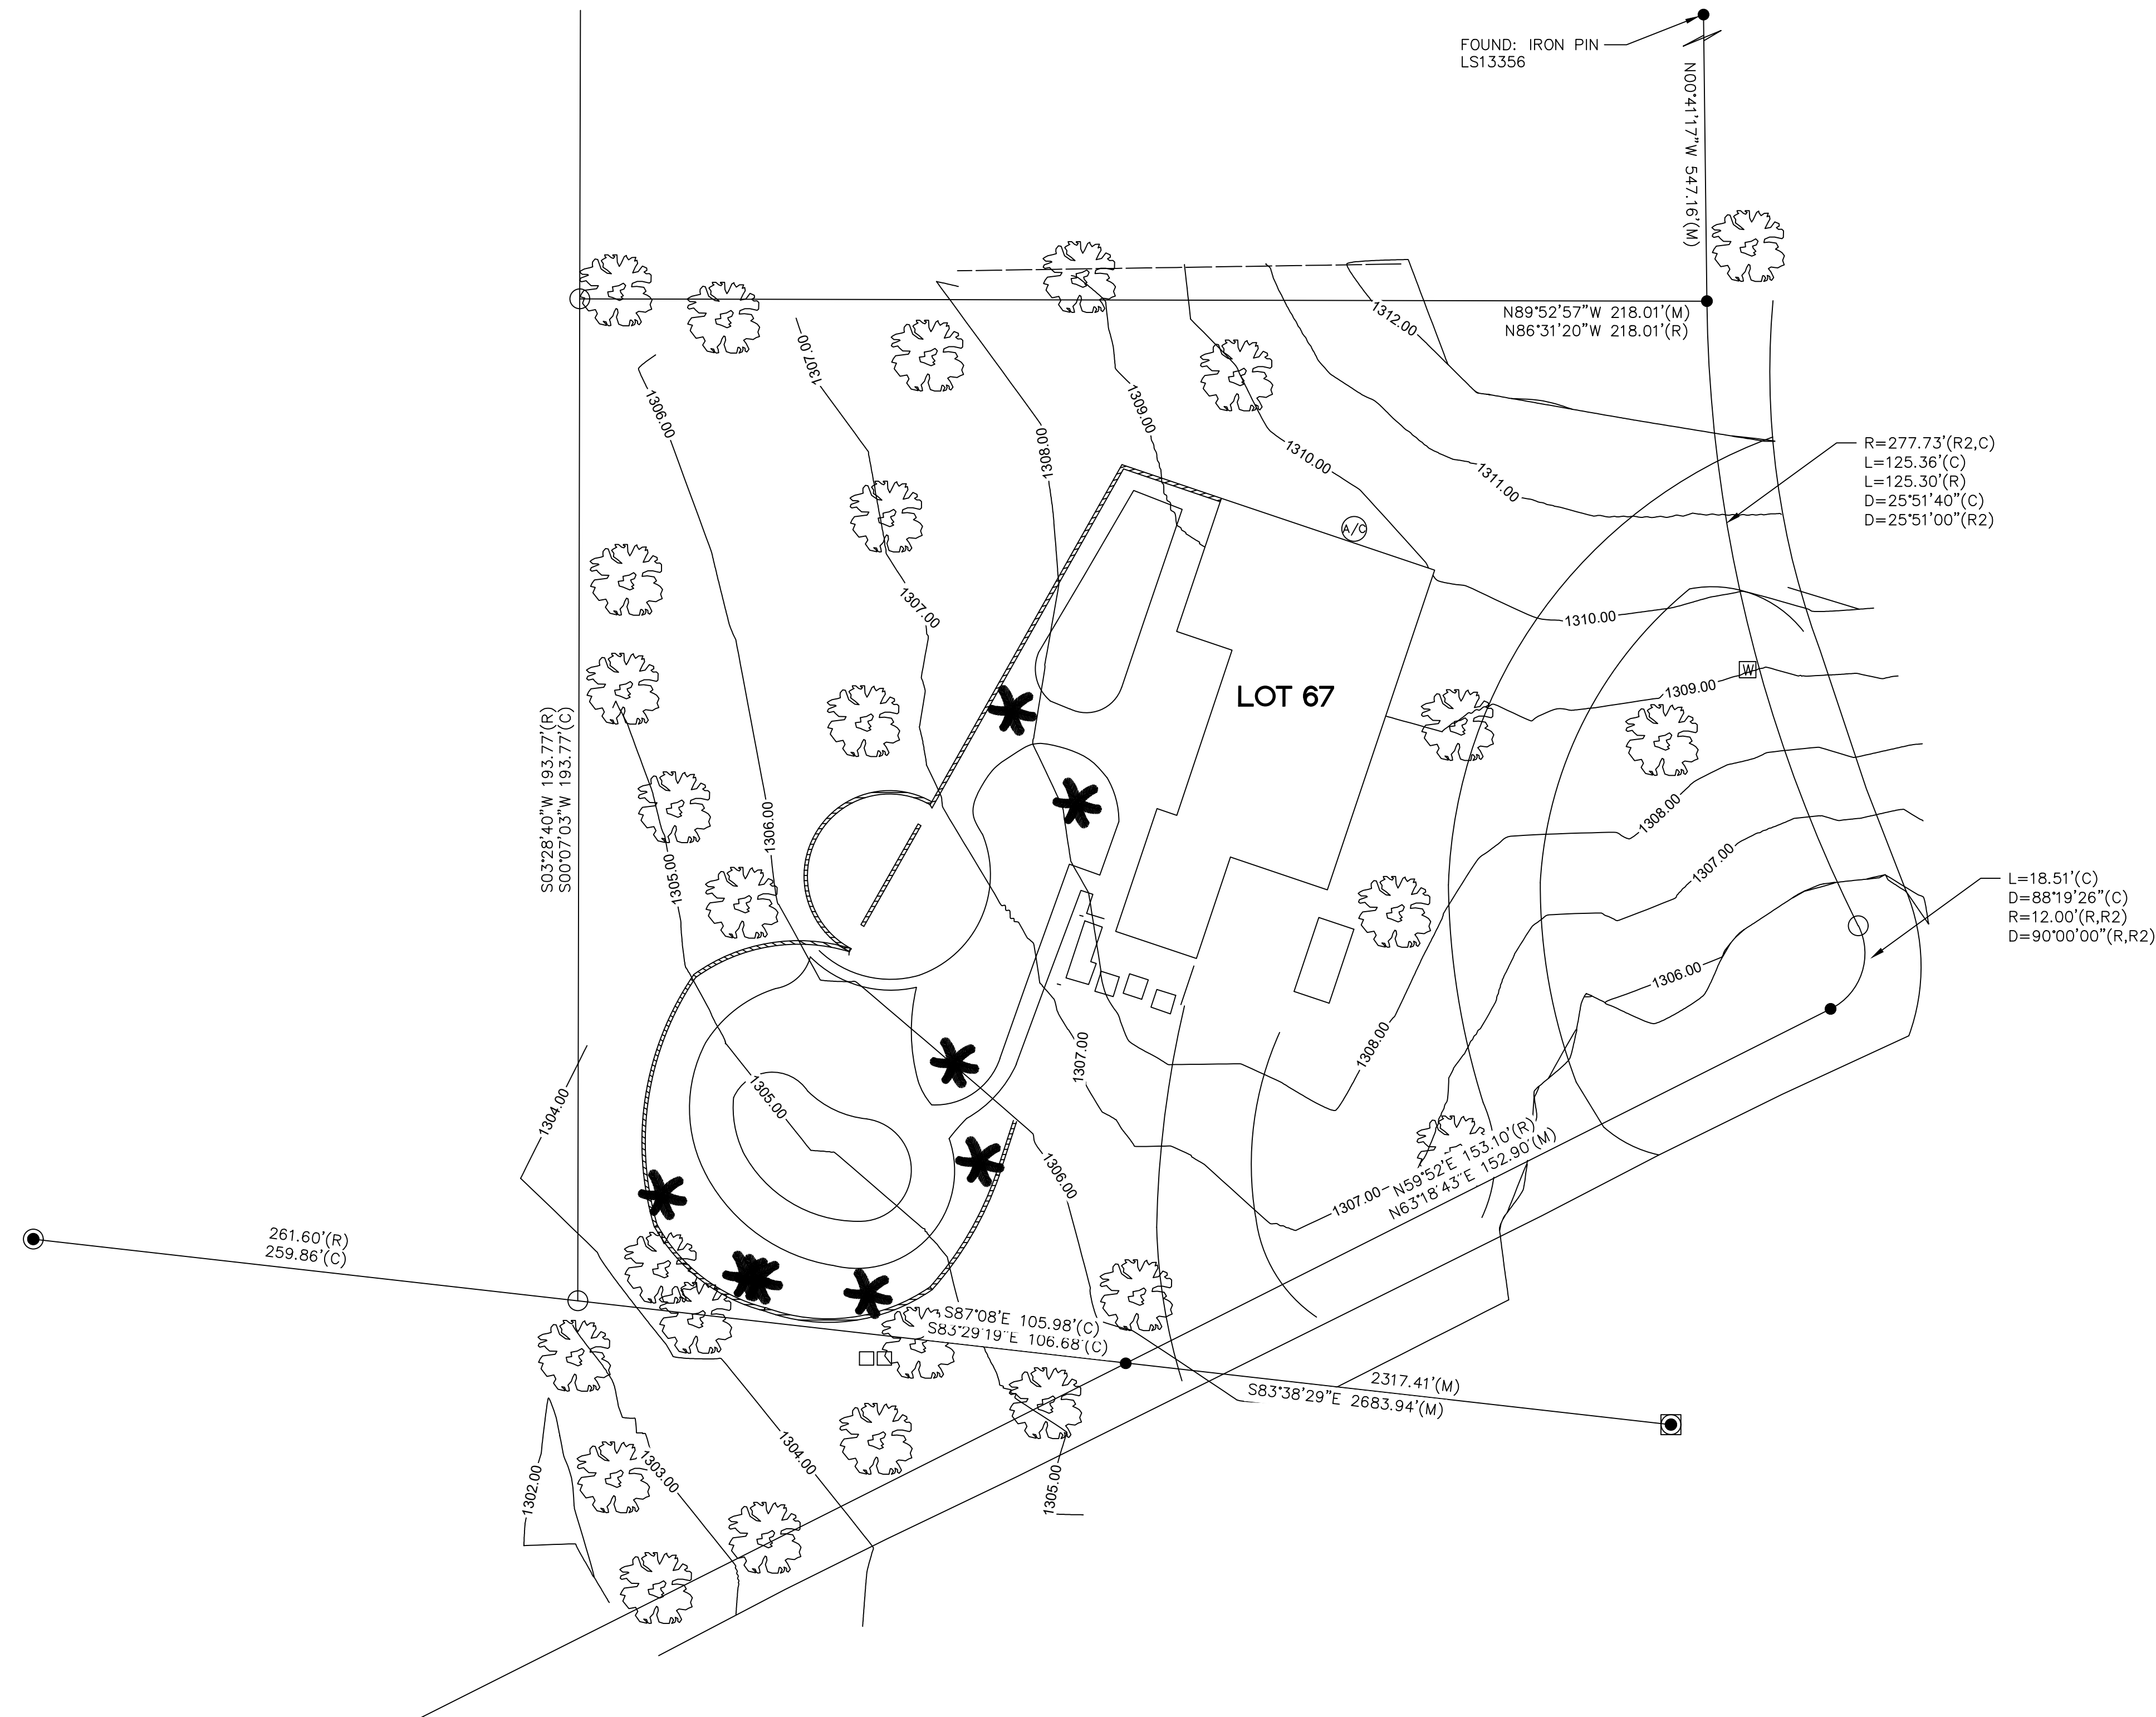


OF A PORTION OF THE SOUTHWEST QUARTER OF SECTION 7, TOWNSHIP 2 NORTH, RANGE 4 EAST OF THE
GILA AND SALT RIVER BASE AND MERIDIAN, MARICOPA COUNTY, ARIZONA



PROPERTY LINE

SECTION, CENTER LINE

TIE LINE

EASEMENT LINE

MASONRY WALL

— POWER POLE

● — FOUND; IRON PIN
AND ACCEPTED

● — FOUND; BRASS CAP

■ — FOUND; BRASS CAP IN
HAND HOLE

○ — SET 1/2" IRON PIN, L.S. #39954
CORNERS PER THE RECORDED PLAT

○ — CALCULATED POINT PER PLAT

APN — ASSESSOR PARCEL NUMBER
MCR — MARICOPA COUNTY RECORDER
(R)ECORDED
(M)EASURED
(C)ALCULATED

GROSSO, PETER E & ADELE D

```
(R)      BOOK 72 OF MAPS PAGE 14
(R2)     BOOK 70 OF MAPS PAGE 02
```

I, JOHN HOOK HEREBY CERTIFY THAT I AM A REGISTERED LAND SURVEYOR IN THE STATE OF ARIZONA, THAT THIS MAP CONSISTING OF NO (2) SHEETS, CORRECTLY REPRESENTS A SURVEY CONDUCTED UNDER MY SUPERVISON DURING THE MONTH OF NOVEMBER, 2019; THAT THE SURVEY IS TRUE AND CORRECT AS SHOWN; THAT THEIR POSITIONS ARE CORRECTLY SHOWN; AND THAT SAID MONUMENTS ARE SUFFICIENT TO ENABLE THE SURVEY TO BE RETRACED.

Exp. 3/31/24

HOOK ENGINEERING, INC.
110 NORTH 44TH STREET, SUITE L140,
PHOENIX, ARIZONA 85018
PHONE: 602-954-0166 FAX: 602-956-0289

JOB NO:
061020
SHEET:
1 of 1

INITIAL DRAFT 03/01/13
UPDATE TITLE BLOCK 02-10-2021

OF A PORTION OF THE SOUTHWEST QUARTER OF SECTION 7, TOWNSHIP 2 NORTH, RANGE 4 EAST OF THE
GILA AND SALT RIVER BASE AND MERIDIAN, MARICOPA COUNTY, ARIZONA



PROPERTY LINE

SECTION, CENTER LINE

TIE LINE

EASEMENT LINE

MASONRY WALL

—○— POWER POLE

● — FOUND; IRON PIN
AND ACCEPTED

● — FOUND; BRASS CAP

⊙ — FOUND; BRASS CAP IN
HAND HOLE

● — SET 1/2" IRON PIN, L.S. #39954
CORNERS FOR THE RECORDED PLAT

○ — CALCULATED POINT PER PLAT

APN — ASSESSOR PARCEL NUMBER
MCR — MARICOPA COUNTY RECORDER
(R)ECORDER
(M)EASURED
(C)ALCULATED

GROSSO, PETER E & ADELE D

(R)	BOOK 72 OF MAPS PAGE 14
(R2)	BOOK 70 OF MAPS PAGE 02

I, RICHARD T. WAAGE, DO HEREBY CERTIFY THAT I AM A LAND SURVEYOR IN THE STATE OF ARIZONA AND THAT THIS SURVEY WAS PERFORMED BY ME IN THE MONTH OF JULY 2013 AND ALL MONUMENTS WERE FOUND OR SET AT THE TIME OF THE SURVEY AND IT IS TRUE AND CORRECT TO THE BEST OF MY KNOWLEDGE.

RICHARD T. WAAGE
RLS #39954



EXPIRES 12-31-15

NOTE: PER ARS 32-151 THE USE OF THE WORD "CERTIFY" OR "CERTIFICATION" BY A PERSON OR FIRM THAT IS REGISTERED OR CERTIFIED BY THE BOARD IS AN EXPRESSION OF PROFESSIONAL OPINION REGARDING FACTS OR FINDINGS THAT ARE THE SUBJECT OF THE CERTIFICATION AND DOES NOT CONSTITUTE AN EXPRESS OR IMPLIED WARRANTY OR GUARANTEE.

3657 N KATMAI, MESA, AZ 85215
OFFICE: 480-830-9443
FAX: 480-830-9443

SECTION/ TOWNSHIP/ RANGE: SECTION 7, T2N-R4E

	PRELIMINARY – NOT FOR RECORDAION
--	----------------------------------

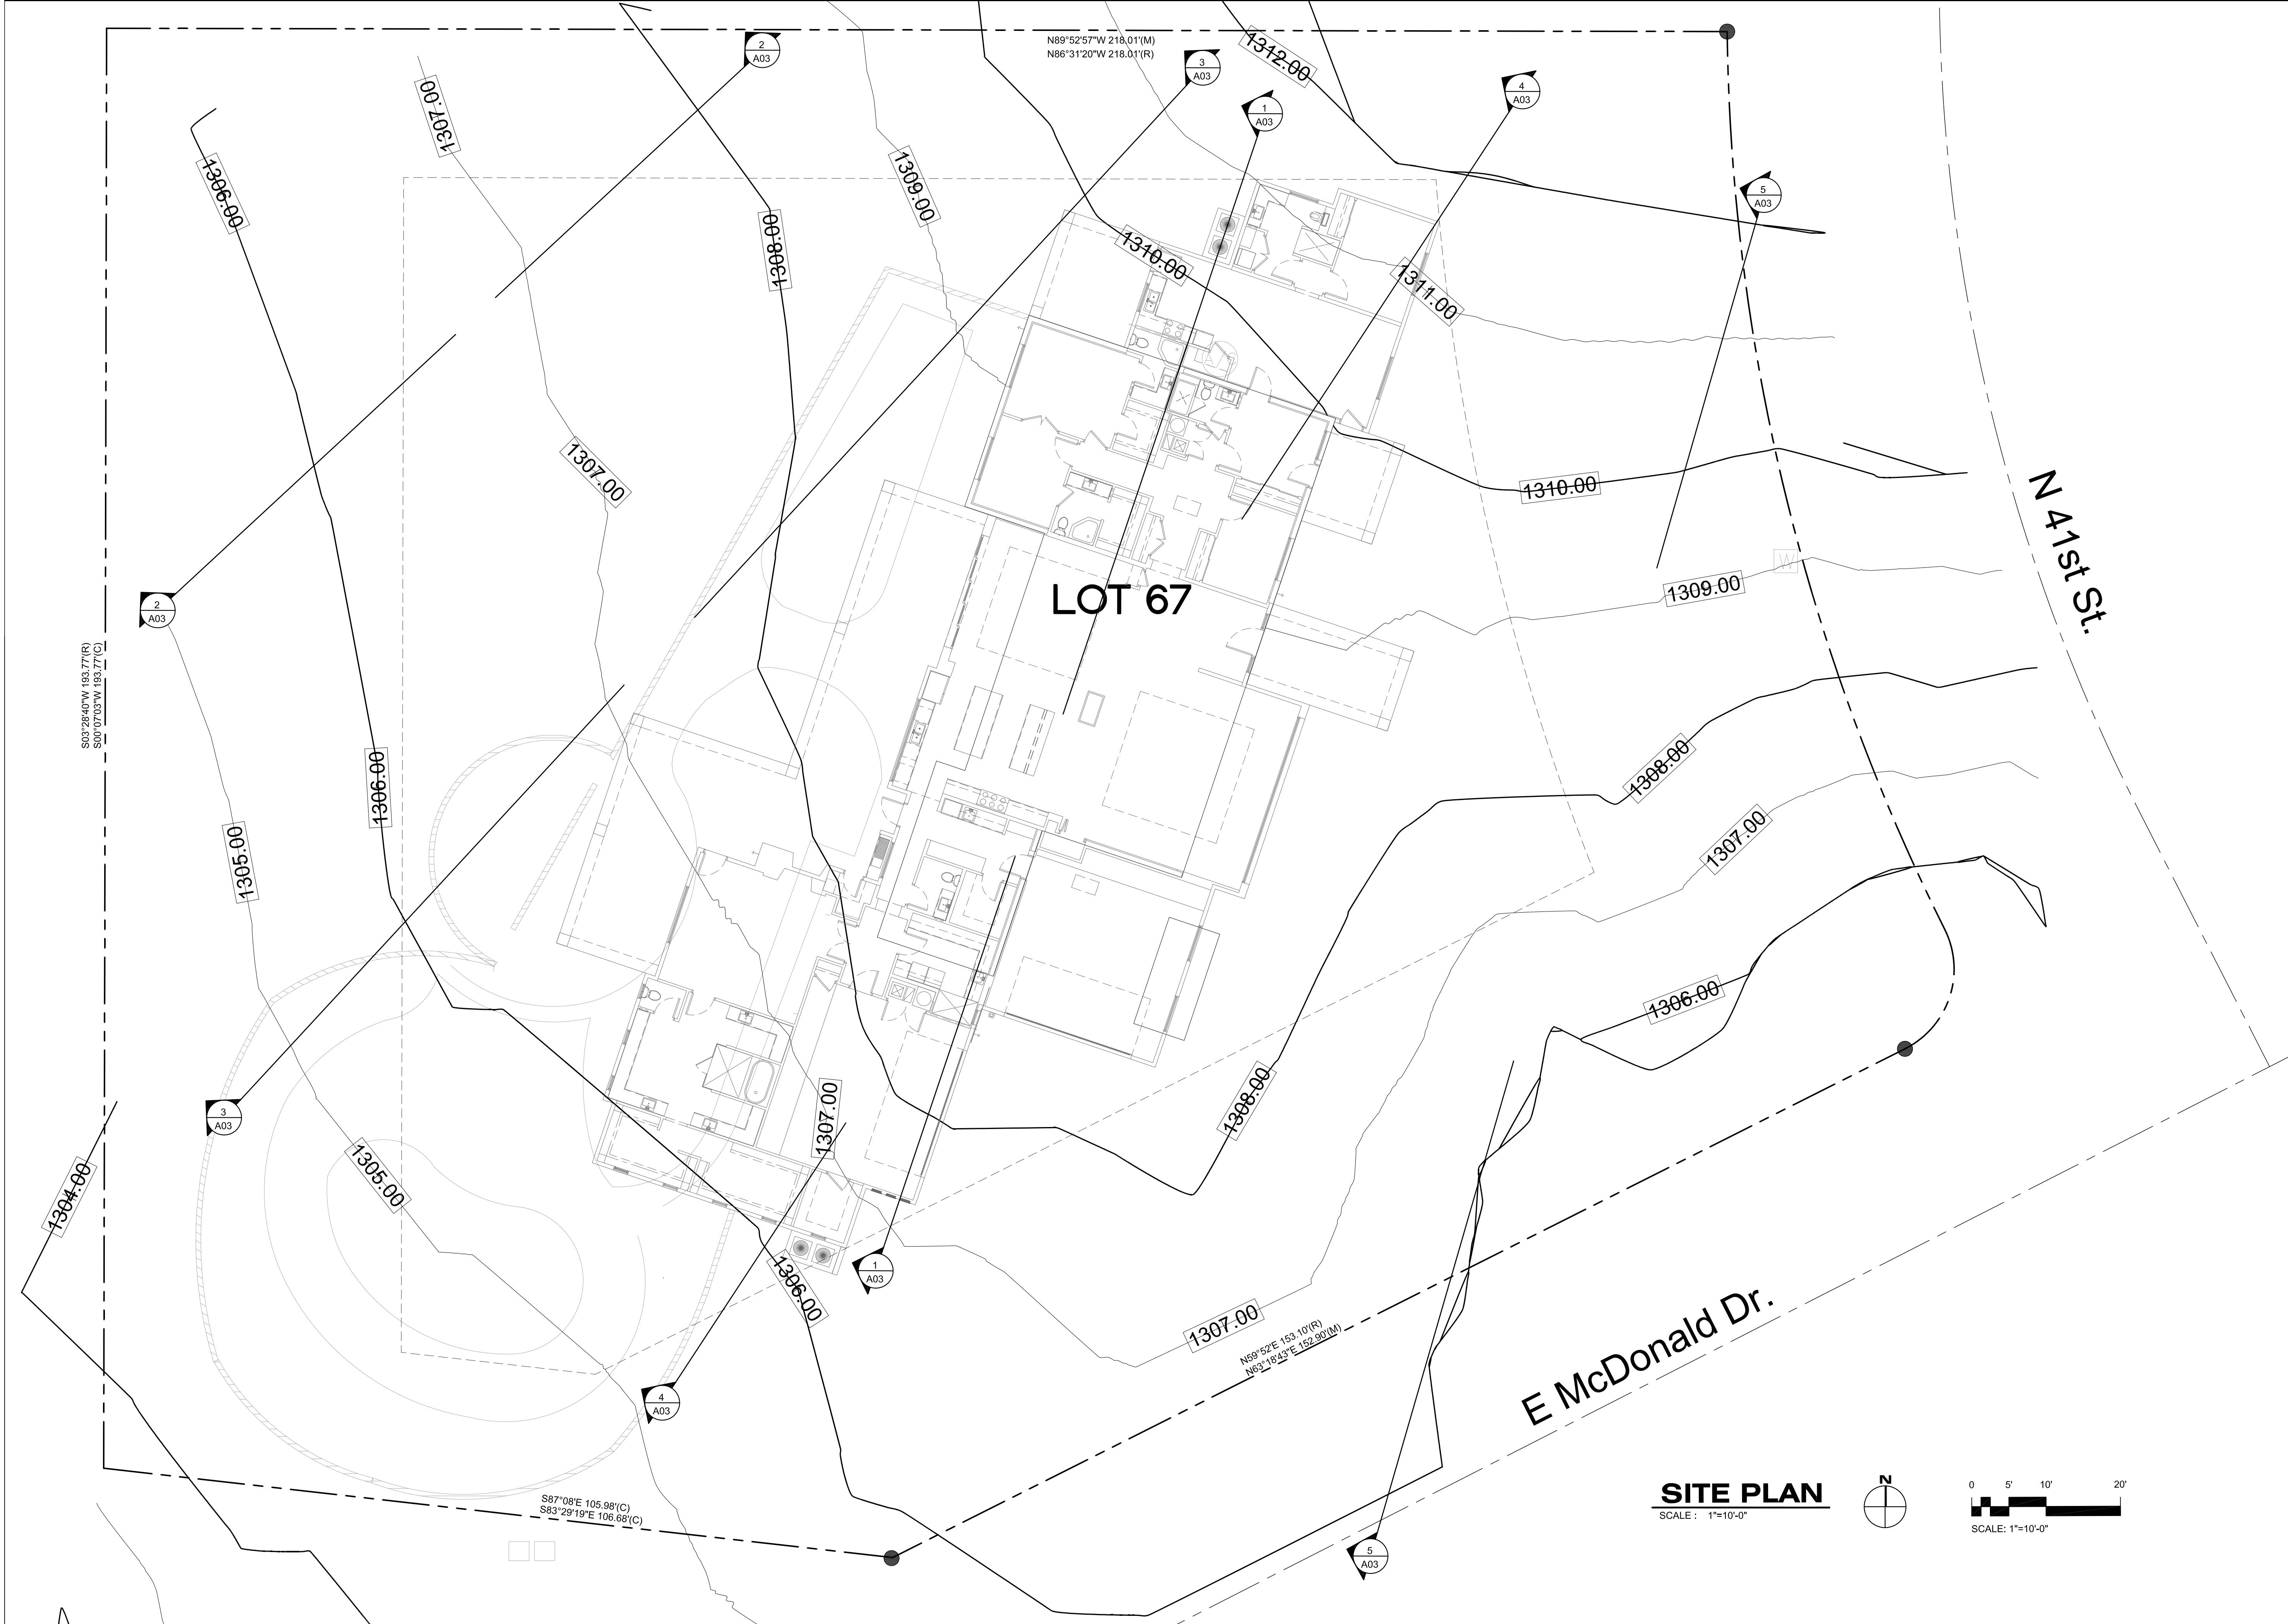
REVISION NO:	PAPER SIZE 24 X 36
--------------	--------------------

PROJECT #:	WS131292R
------------	-----------

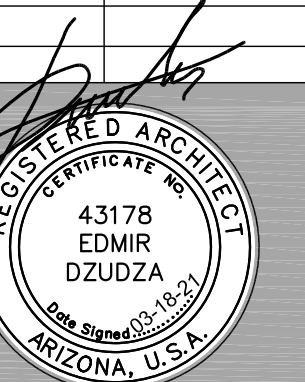
DRAWN BY: RTW	DATE: 08-01-13
---------------	----------------

SHEET 1 OF 1

Grosso Residence



10 E Bell Rd #2-607 Phoenix AZ 85022
phone: 602/910-7728 fax: 480/359-4407
email: edmir@e-projectinternational.com

[illegible]

EXPIRATION DATE: 09/30/2023
SIGNED AND SEALED
ELECTRONICALLY 03-18-2021

Copyright reserved:
e-project 2015-2016

This document / drawing is protected by federal copyright law. No copies, reproductions or electronic transfer of this document / drawing may be made without written authorization. Civil proceedings claiming damages or other remedies may be brought against persons found copying this document without permission © copyright.

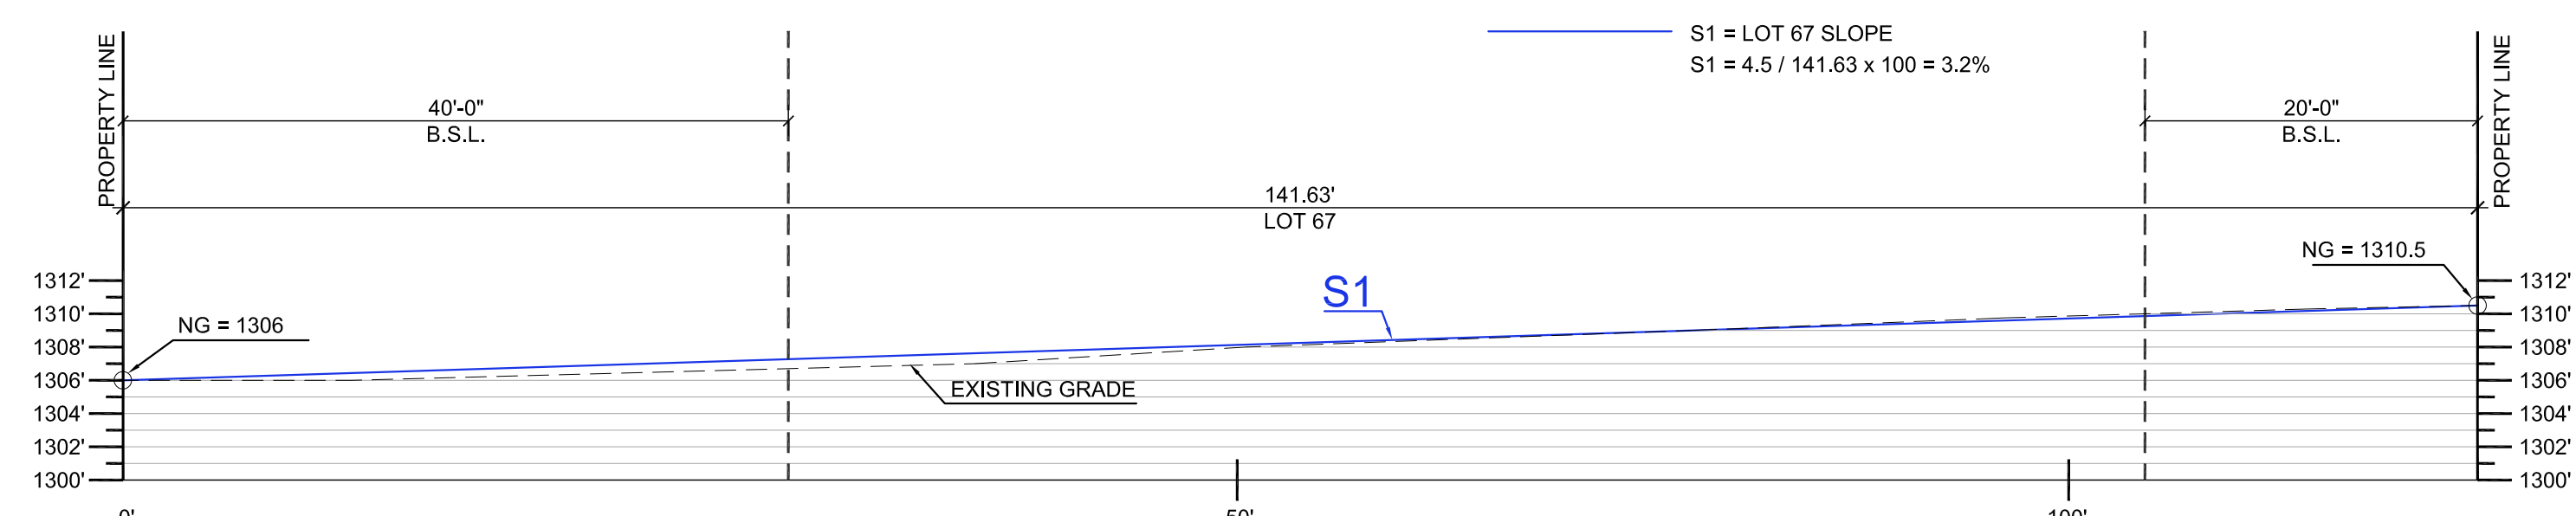
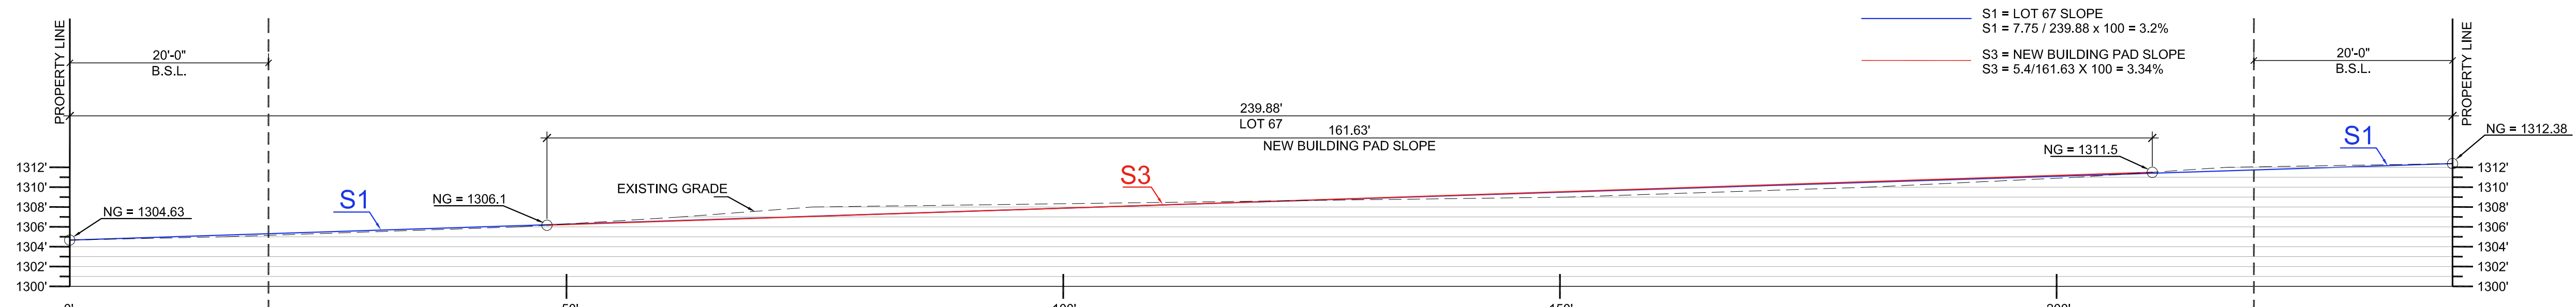
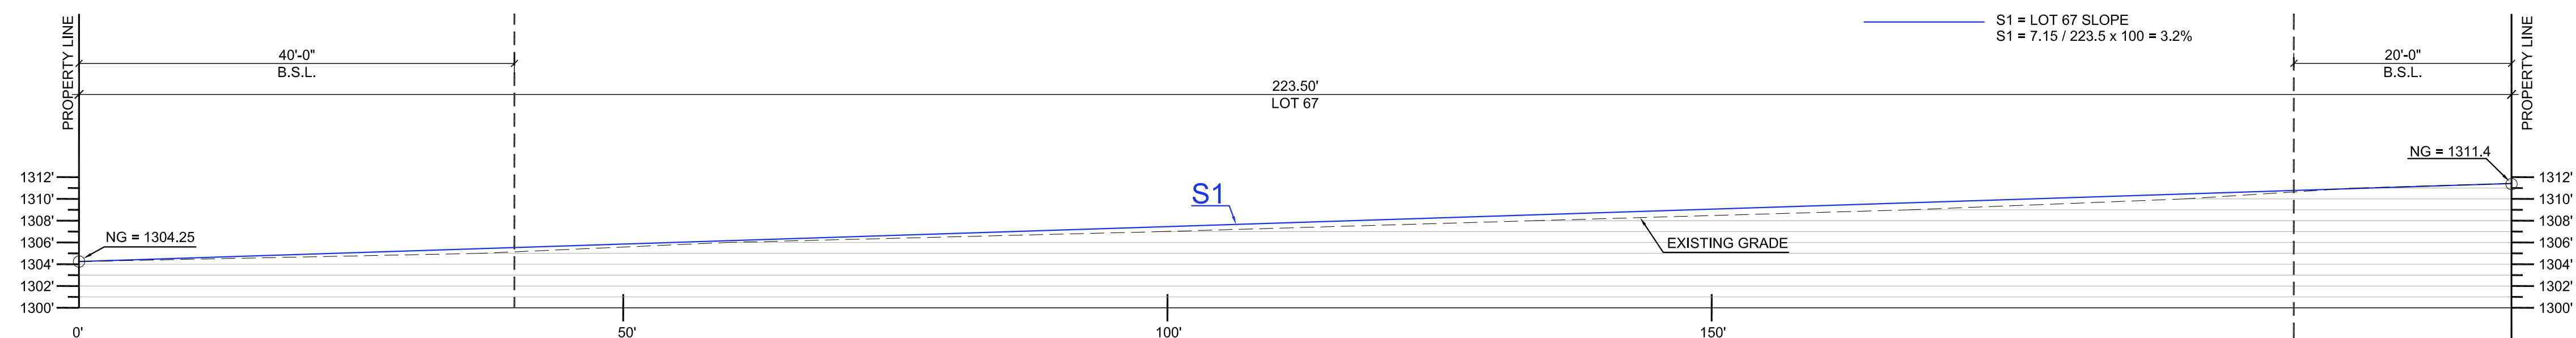
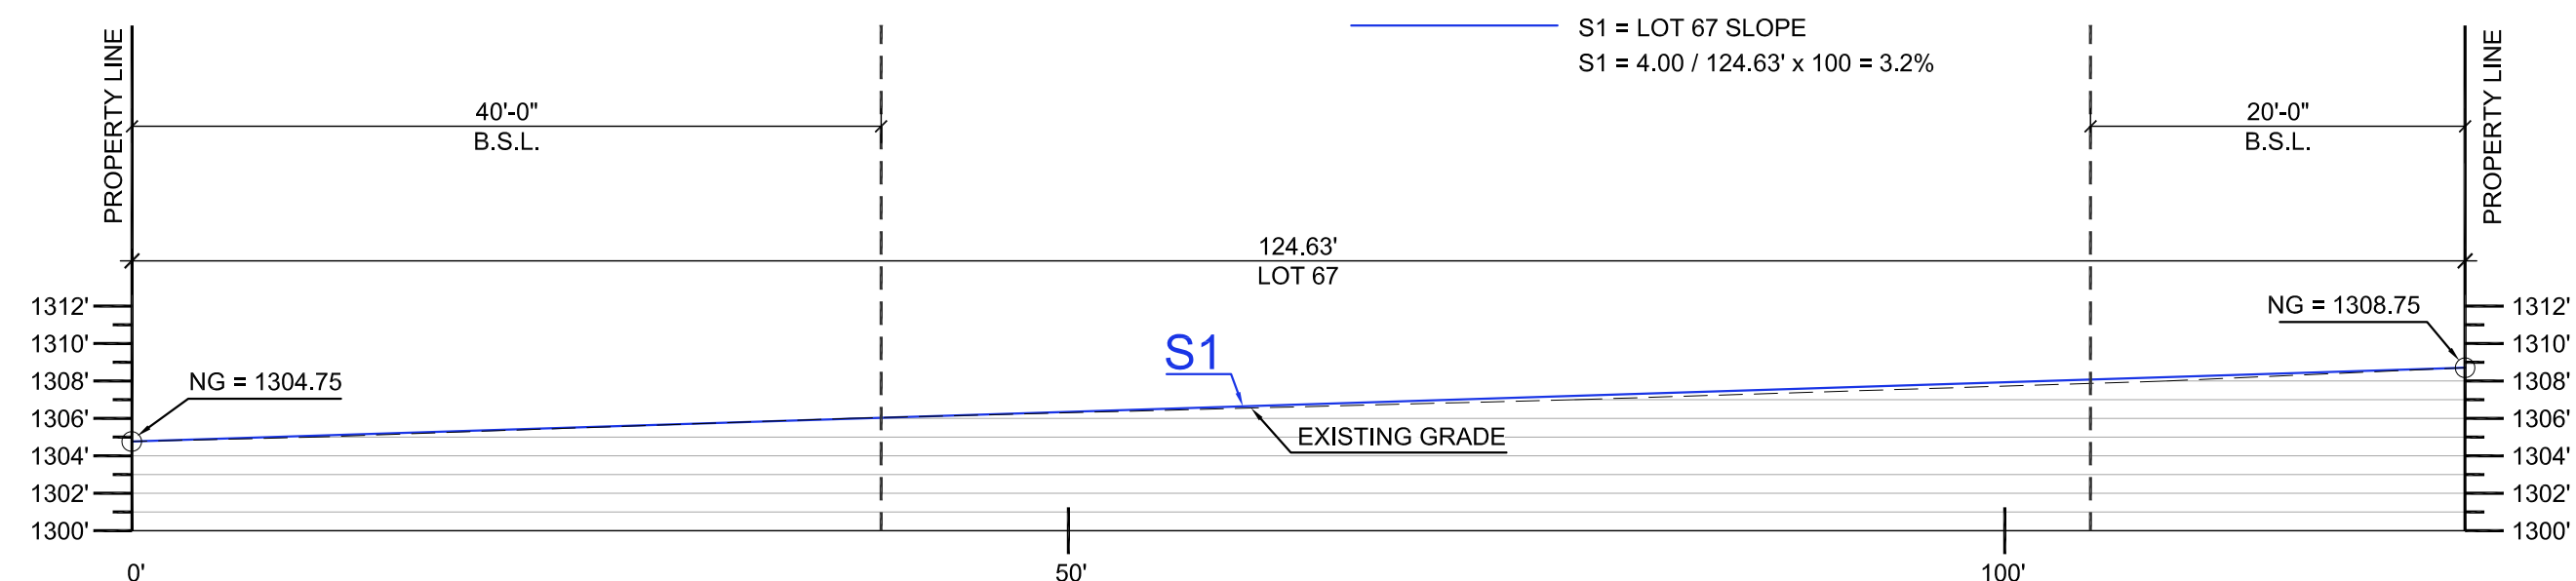
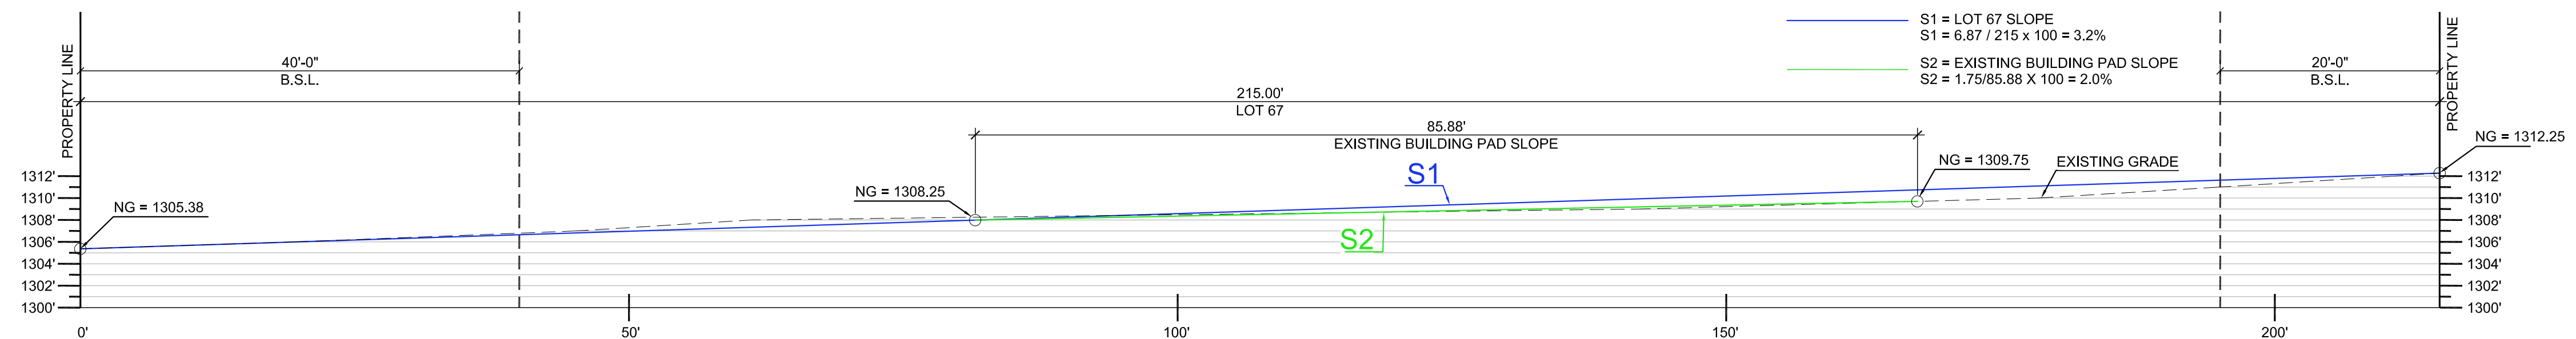
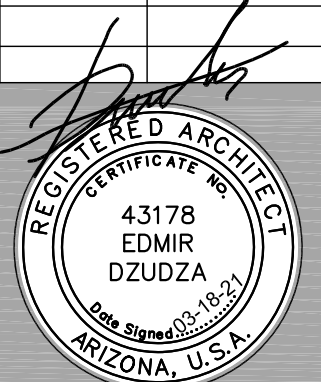
**Grosso
Residence
Remodel &
Addition**

Site Plan

Date:	03-18-2021
Project No.	0217
Drawn By:	MS & BJ
Checked By:	ED
Approved By:	ED

scale: 1"=10'-0"

A01

[illegible]

EXPIRATION DATE: 09/30/2023
SIGNED AND SEALED
ELECTRONICALLY 03-18-2021

Copyright reserved:
e-project 2015-2016

This document / drawing is protected by federal copyright law. No copies, reproductions or electronic transfer of this document / drawing may be made without written authorization. Civil proceedings claiming damages or other remedies may be brought against persons found copying this document without permission © copyright.

**Grosso
Residence
Remodel &
Addition**

Site Plan

Date:	03-18-2021
Project No.	0217
Drawn By:	MS & BJ
Checked By:	ED
Approved By:	ED

Scale: 1"=10'-0"

A03