


TOPOGRAPHIC SURVEY

LOT 1 - SANCTUARY I

4474 E VALLEY VISTA LN, PARADISE VALLEY, AZ 85253
A SUBDIVISION PLAT RECORDED IN BOOK 601 OF MAPS, PAGE 32, MCR.,
LOCATED IN A PORTION OF THE NE 1/4 OF THE SW 1/4 OF THE SE 1/4 OF SECTION 7, T.2N, R.4E OF
THE GILA & SALT RIVER BASE AND MERIDIAN, MARICOPA COUNTY, ARIZONA

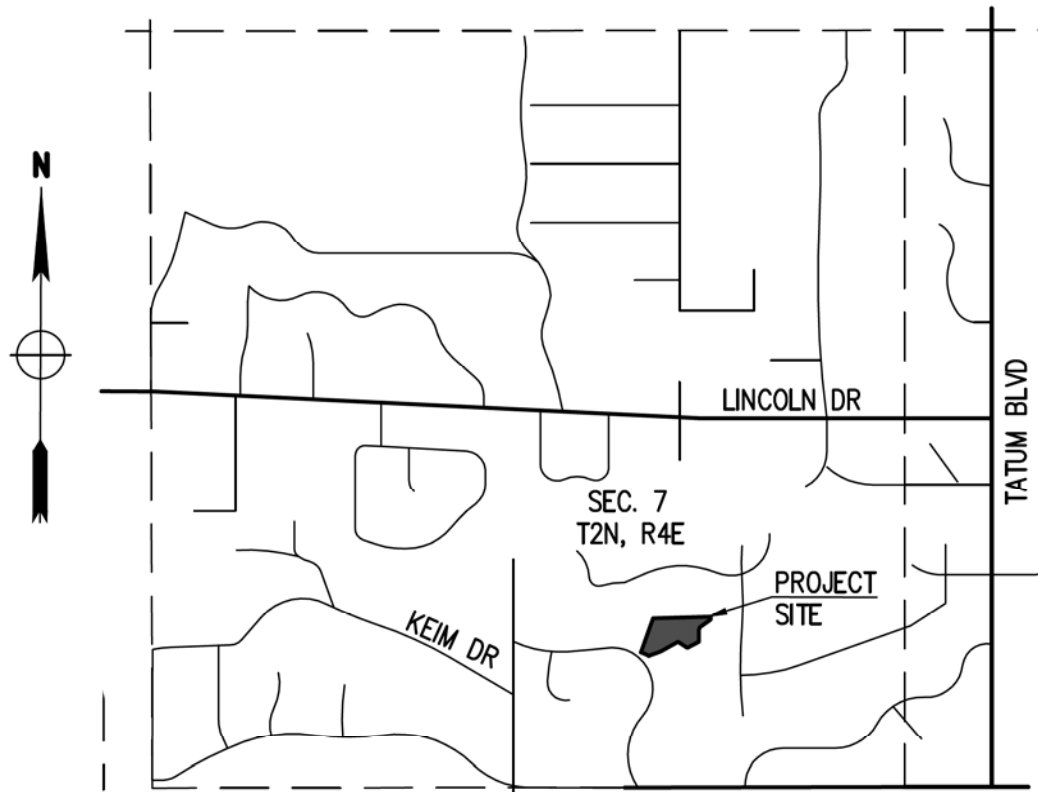

VICINITY MAP
N.T.S.

LOT 11 - VILLA MADEROS DEL CUENTA
 BOOK 127, PAGE 2, MCR
 4501 E MADEROS DEL CUENTA DR
 PARADISE VALLEY, AZ 85253
 ZONING R-43
 APN 169-20-025A

LOT 12 - VILLA MADEROS DEL CUENTA
 BOOK 127, PAGE 2, MCR
 4509 E MADEROS DEL CUENTA DR
 PARADISE VALLEY, AZ 85253
 ZONING R-43
 APN 169-20-026A

LOT 13 - VILLA MADEROS DEL CUENTA
 BOOK 127, PAGE 2, MCR
 4519 E MADEROS DEL CUENTA DR
 PARADISE VALLEY, AZ 85253
 ZONING R-43
 APN 169-20-027

LOT 14 - VILLA MADEROS DEL CUENTA
 BOOK 127, PAGE 2, MCR
 4529 E MADEROS DEL CUENTA DR
 PARADISE VALLEY, AZ 85253
 ZONING R-43
 APN 169-20-028

LOT 7 - CAMELHEAD ESTATES UNIT 2
 BOOK 601, PAGE 32, MCR
 6246 N 47TH ST
 PARADISE VALLEY, AZ 85253
 ZONING R-43
 APN 169-20-063

LOT 1 - SANCTUARY I
 BOOK 601, PAGE 32, MCR
 4474 E VALLEY VISTA LN
 PARADISE VALLEY, AZ 85253
 ZONING R-43
 APN 169-20-122

LOT 14 - SANCTUARY I
 BOOK 601, PAGE 32, MCR
 4470 E VALLEY VISTA LN
 PARADISE VALLEY, AZ 85253
 ZONING R-43
 APN 169-20-119

LOT 2 - SANCTUARY I
 BOOK 601, PAGE 32, MCR
 4490 E VALLEY VISTA LN
 PARADISE VALLEY, AZ 85253
 ZONING R-43
 APN 169-20-123

LOT 2 - SANCTUARY I
 BOOK 601, PAGE 32, MCR
 4490 E VALLEY VISTA LN
 PARADISE VALLEY, AZ 85253
 ZONING R-43
 APN 169-20-123

LEGAL DESCRIPTION

LOT 1, OF THE SANCTUARY I, ACCORDING TO BOOK 601 OF MAPS, PAGE 32, RECORDS OF MARICOPA COUNTY, ARIZONA.
 CONTAINING 95,612 S.F (2.195 AC.); MORE OR LESS.

OWNER

VALLEY VISTA PV
 4474 E VALLEY VISTA LN
 PARADISE VALLEY, AZ 85253

BENCHMARK

BRASS CAP IN HAND HOLE AT THE INTERSECTION OF 44TH STREET AND MCDONALD DRIVE HAVING AN ELEVATION OF 1312.266
 TOWN OF PARADISE VALLEY (NAVD 88) DATUM,
 GDACS# 24540-1.

SITE DATA

APN: 169-20-122
 ADDRESS: 4474 E VALLEY VISTA LN
 PARADISE VALLEY, AZ 85253
 ZONING: R-43
 LOT SIZE: 95,612 SQ. FT. OR 2.195 ACRES

GENERAL NOTES

- THIS IS A TOPOGRAPHIC SURVEY, BOUNDARY SURVEY WAS PROVIDED BY CLIENT.
- THIS IS AN ABOVE GROUND SURVEY. THE UNDERGROUND UTILITIES AS SHOWN ARE BASED ON INFORMATION PROVIDED BY THE VARIOUS UTILITY COMPANIES AND THESE LOCATIONS SHOULD BE CONSIDERED APPROXIMATE. THERE MAY BE ADDITIONAL UNDERGROUND UTILITIES, NOT SHOWN ON THIS DRAWING. THE SURVEYOR MAKES NO GUARANTEES THAT THE UNDERGROUND UTILITIES SHOWN COMPRISE ALL SUCH UTILITIES IN THE AREA, EITHER IN SERVICE OR ABANDONED. THE SURVEYOR FURTHER DOES NOT WARRANT THAT THE UNDERGROUND UTILITIES SHOWN HEREON ARE IN THE EXACT LOCATION INDICATED ALTHOUGH HE DOES CERTIFY THAT THEY ARE LOCATED AS ACCURATELY AS POSSIBLE FROM THE INFORMATION AVAILABLE AT THE TIME OF THE SURVEY.
- BUILDING SETBACK LINES, ZONING, FLOOD AREA ZONES, AND ADDRESSES THAT MAY BE SHOWN ARE SUPPLIED BY THE GOVERNING AGENCY OR TAKEN FROM THE BEST AVAILABLE RECORDS. THE SURVEYOR WILL NOT ACCEPT RESPONSIBILITY FOR THE ACCURACY OF ANY INFORMATION SUPPLIED BY OTHERS.
- EXCEPT AS SPECIFICALLY STATED OR SHOWN ON THIS MAP, THIS SURVEY DOES NOT PURPORT TO REFLECT ANY OF THE FOLLOWING WHICH MAY BE APPLICABLE TO THE SUBJECT REAL ESTATE: EASEMENTS, OTHER THAN THOSE SHOWN; EASEMENTS, WHICH WERE VISIBLE AT THE TIME OF MAKING THIS SURVEY; BUILDING SETBACK LINES; RESTRICTIVE COVENANTS; SUBDIVISION RESTRICTIONS; ZONING OR OTHER LAND USE REGULATIONS, AND ANY OTHER FACTS WHICH AN ACCURATE AND CURRENT TITLE SEARCH MAY DISCLOSE.
- THE DESCRIPTION OF PROPERTY BOUNDARIES AND EASEMENTS SHOWN HEREON, REPRESENT THAT INFORMATION PROVIDED IN BOOK 601 OF MAPS, PAGE 32, AND WARRANTY DEED REC. NO. 2010-0870977, RECORDS OF MARICOPA COUNTY, ARIZONA.
- EVERY DOCUMENT OF RECORD REVIEWED AND CONSIDERED AS A PART OF THIS SURVEY IS NOTED HEREON. ONLY THE DOCUMENTS NOTED HEREON WERE SUPPLIED OR AVAILABLE TO THE SURVEYOR AT THE TIME OF THE SURVEY. THERE MAY EXIST OTHER DOCUMENTS OF RECORD, WHICH WOULD AFFECT THIS PARCEL.
- ANY INFORMATION SHOWN WHICH MAY VARY FROM THE CONTENTS OF THE REPORT(S) NOTED ABOVE, REPRESENTS INFORMATION AND MEASUREMENTS FOUND DURING THE COURSE OF THE SURVEY.
- ON-SITE PLANT INFORMATION SHOWN HEREON IS FOR REFERENCE ONLY. SURVEYOR ASSUMES NO LIABILITY FOR THE EVALUATION, SALVAGEABILITY, REMOVAL AND/RELOCATION OF ON-SITE PLANT MATERIALS.
- ALL MEASURED BEARINGS AND DISTANCES EQUAL RECORD UNLESS NOTED OTHERWISE.
- ANY AERIAL MAPS SHOWN ON THIS PLAN ARE FOR REFERENCE ONLY AND DO NOT NECESSARILY DEPICT THE EXACT CURRENT CONDITIONS.

LEGEND

- FOUND REBAR
- PROPERTY LINE
- EASEMENT LINE
- MONUMENT LINE
- WM WATER METER
- ⊗ WATER VALVE
- ⊙ FIRE HYDRANT
- ⊕ SEWER MANHOLE
- ⊙ SEWER CLEANOUT
- CATV, PHONE
- SEWER LINE
- WATER LINE
- ELECTRIC LINE
- EXISTING CONTOUR
- EXIST. DRAINAGE FLOW
- EXIST. SPOT ELEVATION

ABBREVIATIONS

- BC BACK OF CURB
- BSL BUILDING SETBACK LINE
- CL CENTERLINE
- DE DRAINAGE EASEMENT
- EG EXISTING GRADE
- EL. ELEV
- EP EDGE OF PAVEMENT
- ESMT EASEMENT
- EX. EXIST.
- FL FLOW LINE
- M MEASURED
- (M) MARICOPA COUNTY RECORDER
- MH MANHOLE
- P, PVMT PAVEMENT
- PUE PUBLIC UTILITY EASEMENT
- (R), REC. RECORDED
- R RADIUS
- R/W RIGHT OF WAY
- T TANGENT, TELEPHONE
- TPV TOWN OF PARADISE VALLEY
- TRW TOP OF RETAINING WALL
- TW TOP OF WALL
- W WEST, WATERLINE
- WDO WALL DRAINAGE OPENING
- WM WATER METER

FLOOD INSURANCE RATE MAP (FIRM) DATA

COMMUNITY #	PANEL #	SUFFIX	BASED FLOOD ELEVATION
040049	1765 OF 4425	L	N/A
MAP #	PANEL DATE	ZONE	ELEVATION
04013C	10/16/2013	X*	N/A

*AREAS DETERMINED TO BE OUTSIDE THE 0.2% ANNUAL CHANCE FLOODPLAIN

CERTIFICATE OF SURVEY

THIS IS TO CERTIFY THAT THIS MAP AND THE SURVEY ON WHICH IT IS BASED WERE MADE IN ACCORDANCE WITH THE CURRENT "MINIMUM STANDARDS FOR ARIZONA BOUNDARY AND TOPOGRAPHIC SURVEYS", AND THAT THE SURVEY SHOWN HEREON IS TRUE AND CORRECT TO THE BEST OF MY KNOWLEDGE AND BELIEF AND WAS SURVEYED AND DRAWN UNDER MY DIRECTION IN THE MONTH OF APRIL, 2016.




DATE: 04/26/16

SURVEY REFERENCES

- EASEMENTS, RESTRICTIONS, RESERVATIONS, CONDITIONS AND SETBACK LINES AS SET FORTH ON THE PLAT RECORDED IN BOOK 601 OF MAPS, PAGE 32, MCR.
- WARRANTY DEED RECORDED IN DOC. NO. 2010-0870977, M.C.R.

UTILITIES

- WATER: EPOR WATER
- SANITARY SEWER: CITY OF PHOENIX
- ELECTRIC: ARIZONA PUBLIC SERVICE
- TELEPHONE: CENTURY LINK, COX COMMUNICATIONS
- NATURAL GAS: SOUTHWEST GAS
- CABLE TV: CENTURY LINK, COX COMMUNICATIONS

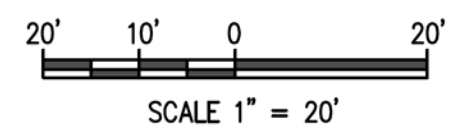

DATE:	04/26/16
DESIGNED BY:	NP
DRAWN BY:	DW
CHECKED BY:	JF
DATE:	
SCALE:	1" = 20'
REVISIONS:	
JOB:	1602013
VERSION:	2.2
PLOT DATE:	04/26/16

TOPOGRAPHIC SURVEY

**LOT 1 - SANCTUARY I
 4474 E VALLEY VISTA LN
 PARADISE VALLEY, AZ 85253**

P. 602 889 1984 | F. 602 445 9432
 8808 N CENTRAL AVE., SUITE 288
 PHOENIX, AZ 85020
 phone@ldg.com

