

Minor Amendment for Special Use Permit Paradise Valley, AZ

Hermosa Inn 2018 Minor Amendment to Special Use Permit

In April 2015 the Allred family purchased the Hermosa Inn. Since then, several previously-approved changes have been built, including a new lobby/administration building, a new arrival area, 10 new guest suites, changes to the bar, and various other enhancements. As these upgrades have been completed and as General Manager Steve Ast and the Allreds have grown more familiar with the resort's clientele and needs, it is now time to refine the site plan to prepare for the next stage of improvements.

This proposal does not add any floor area, does not add any conditioned space, and does not ask for any new resort units. What it does do is to relocate and modify some previously-approved uses to allow the resort to better serve its clientele. Two site plans have been included in the submittal: a digitized version showing the October 2016 approved plan and the 2018 proposed site plan. The official version of the October 2016 site plan was hand drawn; the digitized version was prepared to provide a reliable baseline from which to move forward.

Proposed changes include (1) the spa and fitness rooms are being moved to a location closer to the existing swimming pool, (2) proposed resort units in the southeast corner of the property are being relocated to the southwest corner, (3) restrooms are being relocated, (4) the space for outdoor exterior events is relocated from an existing approved location northwest of the swimming pool to the existing Garden, located south of main lobby, and (5) parking is being added on the north side of the property in the area of the old vegetable garden and in the southeast area of the property. The parking at the vegetable garden area is not really new. It was approved in 2007, but later deleted by a 2016 amendment to the SUP. We are asking that it be added back in, along with a noise barrier wall that was included in the 2007 approval. The new parking in the southeast corner of the property will be behind an existing wall and will match other existing parking along Palo Cristi to the north.

The existing Garden has been used from time to time for weddings and food and beverage events. A large canopied tree on the southeast corner of the existing Garden and an open area on the northwest corner have been the primary locations of these planned events. The existing Garden has also been enjoyed by guests for strolling around the pathways and relaxing under the trees—this will continue. The current proposal will maintain the current use of the existing Garden, but will update and enhance the landscaping to include fountains, gas fireplaces, table tops, and enhanced pathways surrounding a new lawn; none of these features will exceed 6' in height and lighting in the Garden will be consistent with the lighting plan. The relocation of the "exterior events" designation from the area northwest of the swimming pool (depicted as #12 on the October 2016 site plan) to the existing Garden will internalize outdoor events to an area surrounded by existing resort buildings; this move will benefit neighbors to the west by eliminating the outdoor activities close to their homes. As with other resort properties within the Town, we are requesting that the approved site plan show a proposed area within which tents may be located; this will expedite the process of erecting tents, when needed. One tent could have a maximum size of 40' x 40' and a maximum height of 24'. A second tent could be a maximum of 20' x 20' with a 16' height limit. Not more than two tents could be erected at the same time. A temporary tent may be erected for a maximum of

16 consecutive days per event, but may exceed 16 days if the resort owner applies for a special event permit. All events in tents will end by 10:00 p.m.

Just as relocating the "exterior events" designation from an area close to the west property line to the existing Garden will benefit neighbors to the west, building a single-story fitness and spa building west of the outdoor swimming pool will benefit these same neighbors by adding a buffer between those neighbors and the outdoor swimming pool.

In addition to the 2018 proposed site plan, an emergency access plan, a delivery/circulation plan, a site lighting zone plan, and a parking lot lighting plan are included in this proposal; these plans are essentially the same as the current approved plans, but have been updated to use the 2018 proposed site plan as the base. Elevations of the new buildings, a landscape plan, and a drainage plan are also part of this submittal. One other previously approved plan is still applicable: the Signage Plan (Page 7), which was a part of the September 2014 managerial amendment. The architecture and height of the new structures will match the old-Arizona character of the existing buildings. The current Special Use Permit (stipulation C.20 in Ordinance No. 595) limits the use of the pool, spa, and fitness area to resort guests and immediately adjacent neighbors. The Hermosa Inn would like to have these areas also available to not more than 20 members who reside within 1,500' of the Hermosa Inn. The hours of use by members would be from 6:00 a.m. to 7:00 p.m. Amplified music that is incidental to the ceremony portion of a wedding or similar event may not exceed two hours and shall end not later than 9:00 p.m.; any amplified music shall comply with Town noise ordinances.

The Hermosa Inn is anxious to move forward with these enhancements. As noted at the beginning, no new conditioned space, no new floor area, and no new resort units are being requested. Section 1102.7.B of the Zoning Ordinance sets forth the criteria to qualify for a minor amendment. We believe that the current proposal meets these criteria because (1) it will not change or add any uses, (2) there is no increase in the previously-approved floor area, (3) there will be no material effect on neighboring properties—in fact it will internalize an outdoor activity area, which will benefit the neighbors, and (4) there will be no change to the architectural style.

2018 Drainage Narrative

No additional stormwater runoff will be generated as a result of the site improvements as shown on this plan. Stormwater retention as required by the proposed site improvements and additions will be as per the Town of Paradise Valley's regulations in effect as of the 7th day of May 2018 which require the detention/retention of the difference between pre and post development conditions. Individual grading and drainage plans will be submitted on a site by site basis, if required, as individual portions of the site are developed.

DOCUMENT INFORMATION: Document Creation Date: June 12, 2018 Document Last Saved By: JamesH Document Last Saved On: August 13, 2018 Filename: N:\01\0263301\Cadd\MSUP_APPROVED.dwg Filesize: 123 MB
 PRINTER INFORMATION: Printed By: James Melnick Printer: None Print Date: August 14, 2018 Page Setup Name: Paper Size: ANSI A (8.50 x 11.00 Inches) Plot Orientation: Landscape Plot Scale: 0 Plot Style Table: ---
 SHEET SET INFORMATION: Sheet Set Name: Sheet Set Description: ---



AREA CALCULATIONS

EXISTING CONDITIONED SF	42,991 SF
FUTURE CONDITIONED SF (SHOWN)	10,079 SF
FUTURE CONDITIONED SF (NOT SHOWN)*	2,620 SF
TOTAL CONDITIONED SF	55,690 SF
EXISTING OVERHANG SF	9,894 SF
FUTURE OVERHANG (SHOWN)	1,171 SF
FUTURE OVERHANG (NOT SHOWN)*	2,283 SF
TOTAL OVERHANG	13,348 SF

* RESERVED SQUARE FOOTAGE TO BE SHOWN GRAPHICALLY IN A FUTURE SUP AMENDMENT. VARIANCE IN SQUARE FOOTAGE IDENTIFIED ONCE PREVIOUS SUP PLANS WERE DIGITIZED FOR ACCURATE AREA CALCULATIONS.

PROJECT DATA
 * Based on the Approved OCT 2016 Site Plan, Edited to Reflect Current Built Conditions

Site Area	6.356 Acres Net	277,022 SF
Square Footage		
Proposed Coverage (Conditioned Space)	55,690 SF =	20.10%
Proposed Coverage (Porches, Loggia, Patios)	13,348 SF =	4.82%
Total Proposed Lot Coverage (Max. Lot Coverage per SUP Guidelines: 25.00%)	69,038 SF =	24.92%
Total Proposed Parking Lot Area:	53,425 SF	

Density

Existing Room Keys:	* 43 Units
Proposed Guest Room Keys:	49 Units
Max Density per SUP Guidelines:	
1 Unit per 4,000 SF Land Area (277,022/4000=69.25)	69 Units

Parking
 See Traffic Impact Study by Task Engineering For Details.

Existing Total Parking	* 156 spaces
Required Off Season	107 spaces
Required Peak Season	127 spaces
Proposed Self Parking	140 spaces
Proposed with Valet Parking	156 spaces

Building Area Summary (Conditioned SF)
 Based on the Approved October 2016 Site Plan

Proposed Use	Amended Guest Keys	Amended Sq. Ft.
Guest Rooms	49	34,480
Kitchen/Dining/Bar		14,728
Admin/Sales		1,740
Storage		522
Reception		1,250
Spa		1,050
Meeting		1,920
Totals	49	55,690

Summary Table
 Based on the Approved October 2016 Amendment

Building #	Existing Use	Proposed Use	Proposed Guest Keys
1	Guest Room	Guest Room	5
2	Guest Room	Guest Room	2
3	Guest Room	Guest Room	2
4	Guest Room	Guest Room	2
5	-	Guest Room	1
6	Lobby and Administration	Lobby and Administration	6
7	Guest Room	Guest Room	3
8	Guest Room	Guest Room	3
9	Guest Room	Guest Room	3
10	Guest Room	Guest Room	3
11	Guest Room	Guest Room	4
12	Pool and Exterior Events	Pool and Exterior Events	*3
13	Guest Room	Guest Room	*3
14	Guest Room	Guest Room	4
15	Guest Room	Guest Room	2
16	Guest Room	Guest Room	2
17	Guest Room	Guest Room	2
18	Guest Room	Guest Room	2
19	-	Fitness	
20	Spa	Spa	
21	Storage	Storage	
22	Trash	Trash	
23	Back of House	Back of House	
24	-	New Back of House	
25	-	Public Restrooms	
26	-	Meeting and Events	
27	Exterior Patio	Exterior Patio	
28	Restaurant	Restaurant	
28a	Bar	Bar	
28b	Covered Porch	Covered Porch	
28c	-	Banquet Room Expansion	
29	Open Garden Patio	Open Garden Patio	
30	Valet Canopy	Valet Canopy	
31	-	Dining Loggia w/ Fireplace	
32	-	Bar Loggia w/ Fireplace	
33	Auto Court	Auto Court	
34	Existing Fireplace	Existing Fireplace	
35	Existing Fountain	Existing Fountain	
36	-	Sliding Parking Lot Gate	
37	Exterior Gas Fireplace	Exterior Gas Fireplace	
38	Exterior Cooking Fireplace	Exterior Cooking Fireplace	
39	-	Masonry Wall at 6'-0"	
40	Fountain	Fountain	
41	Pool/Spa	Pool/Spa	
42	-	All Hotel Rooms & Dining Areas Shall have Fireplaces	
43	Pathway Trellis	Pathway Trellis	*49
Total	Guest Rooms		*49

* Per October 2016 Approved Amendment, Buildings 13 and 14 were reduced from 4 (approved in prior amendment) to 3. These units were noted as follows:
 *2 units shall be recovered in a future SUP amendment.
 This compiled and updated SUP document still holds these two units in reserve for a future SUP amendment.




4550 N. 12th Street
 Phoenix, AZ, 85014
 phone 602.264.6831
 fax 602.264.0928
 web www.cvlci.com

OWNER / DEVELOPER
ALLRED'S HERMOSA INN, LLC
 5734 E RANCHO MANANA BLVD
 CAVE CREEK, AZ 85331

LANDSCAPE ARCHITECT
 TIMOTHY STARKEY
 4550 N 12TH STREET
 PHOENIX, AZ
 85014
 PHONE: 602.264.6831
 EMAIL: TSTARKEY@CVL.CI.COM

PROJECT INFORMATION
HERMOSA INN
 5532 NORTH PALO CRISTI ROAD
 PARADISE VALLEY, AZ 85253
 MINOR AMENDMENT TO SUP
 TOWN OF PARADISE VALLEY, AZ

CVL JOB 01.0263301

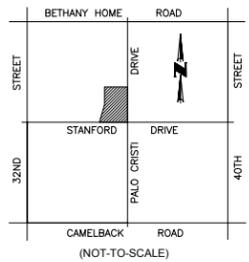

REVISION HISTORY

NO.	DESCRIPTION
1	Initial Issue
2	Revised for comments
3	Revised for comments
DESIGN: TBS
 DRAWN: RG
 CHECK: TBS

**SITE AND USE PLAN
 OCT 2016 AMENDMENT
 (DIGITIZED VERSION)**

DOCUMENT INFORMATION: Document Author: Document Creation Date: August 27, 2018 Document Last Saved By: Rachel Glass Document Last Saved On: September 10, 2018 Filename: N:\01\0263301\Cadd\LSUP\FUTURE.dwg Filesize: 1.53 MB
 PRINTER INFORMATION: Printed By: Rachel Glass Printer: None Print Date: September 10, 2018 Page Setup Name: Paper Size: ANSI A (8.50 x 11.00 Inches) Plot Orientation: Landscape Plot Scale: 0.3869 Plot Style Table: SHEET SET INFORMATION: Sheet Set Name: Sheet Set Description: Sheet Set: ---



AREA CALCULATIONS

EXISTING CONDITIONED SF	42,991 SF
FUTURE CONDITIONED SF	11,737 SF
FUTURE CONDITIONED SF (NOT SHOWN)*	962 SF
TOTAL CONDITIONED SF	55,690 SF
EXISTING OVERHANG SF	9,894 SF
FUTURE OVERHANG	3,253 SF
FUTURE OVERHANG SF (NOT SHOWN)*	201 SF
TOTAL OVERHANG	13,348 SF

* AREAS NOT SHOWN ARE RESERVED FOR FUTURE SLIP AMENDMENT.

PROJECT DATA

	APPROVED	PROPOSED
Site Area		
6.356 Acres Net	277,022 SF	277,022 SF
Square Footage		
Proposed Coverage (Conditioned Space)	55,690 SF = 20.10%	55,690 SF = 20.10%
Proposed Coverage (Porches, Loggia, Patios)	13,348 SF = 4.82%	13,348 SF = 4.82%
Total Proposed Lot Coverage (Max. Lot Coverage per SUP Guidelines: 25.00%)	69,038 SF = 24.92%	69,038 SF = 24.92%
Total Proposed Parking Lot Area:	59,261 SF	67,778 SF
Density		
Proposed Guest Room Keys:	49 Units	49 Units
Parking		
Self Parking	140 spaces	146 spaces
with Valet Parking	156 spaces	179 daytime spaces 185 evening spaces

SUMMARY TABLE

Building	USE	KEYS
1	Guest Room	2
2	Guest Room	2
3	Guest Room	2
4	Guest Room	2
5	Guest Room	6
6	Lobby and Administration	6
7	Guest Room	6
8	Guest Room	3
9	Guest Room	3
10	Guest Room	3
11	Guest Room	4
12	Exterior Events	4
13	Guest Room	3
14	Guest Room	3
15	Guest Room	4
16	Guest Room	2
17	Guest Room	2
18	Guest Room	2
19	Fitness and Spa	2
20	Restroom Building and Storage	2
21	Storage	2
22	Trash	2
23	Back of House	2
24	New Back of House	2
25	Storage	2
26	Meeting and Events	2
27	Exterior Patio	2
28	Restaurant	2
28a	Bar	2
28b	Covered Porch	2
28c	Banquet Room Expansion	2
29	Open Garden Patio	2
30	Valet Canopy	2
31	Dining Loggia w/ Fireplace	2
32	Bar Loggia w/ Fireplace	2
33	Auto Court	2
34	Existing Fireplace	2
35	Existing Fountain	2
36	Sliding Parking Lot Gate	2
37	Exterior Gas Fireplace	2
38	Exterior Cooking Fireplace	2
39	Masonry Wall at 6'-0"	2
40	Fountain	2
41	Pool/Spa	2
42	All Hotel Rooms & Dining Areas Shall have Fireplaces	2
43	Pathway Trellis	2
44	Restroom Building	2
45	Combination retaining wall and screen fence or solid wall for maintenance yard	2
46	Mechanical equipment and storage	2
Total		49



4550 N. 12th Street
 Phoenix, AZ, 85014
 phone 602.264.6831
 fax 602.264.0928
 web www.cvlci.com

OWNER / DEVELOPER
ALLRED'S HERMOSA INN, LLC
 5734 E RANCHO MANANA BLVD
 CAVE CREEK, AZ 85331


LANDSCAPE ARCHITECT
TIMOTHY STARKEY
 4550 N 12TH STREET
 PHOENIX, AZ
 85014
 PHONE: 602.264.6831
 EMAIL: TSTARKEY@CVL.CI.COM

PROJECT INFORMATION
HERMOSA INN
 5532 NORTH PALO CRISTI ROAD
 PARADISE VALLEY, AZ 85253

MINOR AMENDMENT TO SUP
 TOWN OF PARADISE VALLEY, AZ

CVL JOB 01.0263301

VICINITY MAP

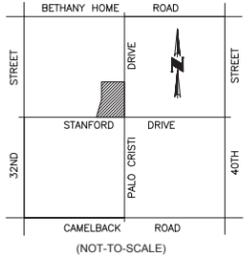

REVISION HISTORY

SEAL & ISSUE




DESIGN: TBS
 DRAWN: RG
 CHECK: TBS


SITE AND USE PLAN
 2018

NOTE:
 EXISTING OLEANDER HEDGE (+12' TALL) SHALL REMAIN, BE INFILLED, AND EXTENDED TO EAST PROPERTY LINE. MAXIMUM LIGHT SPILL TO ADJACENT PROPERTY SHALL BE 0.5 FC.

LIGHTING SHALL COMPLY WITH PREVIOUSLY APPROVED LIGHTING REQUIREMENTS

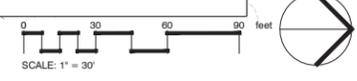

DOCUMENT INFORMATION: Document Creation Date: August 27, 2018 Document Last Saved By: RachelG Document Last Saved On: September 10, 2018 Filename: N:\01\0263301\Cadd\LS SUP\FUTURE.dwg Filesize: 1.53 MB
 PRINTER INFORMATION: Printed By: Rachel Glass Printer: None Print Date: September 10, 2018 Page Setup Name: Landscape Plot Orientation: Landscape Plot Scale: 0.3869 Plot Style Table: ---
 SHEET SET INFORMATION: Sheet Set Name: Sheet Set Sheet Set Description: ---

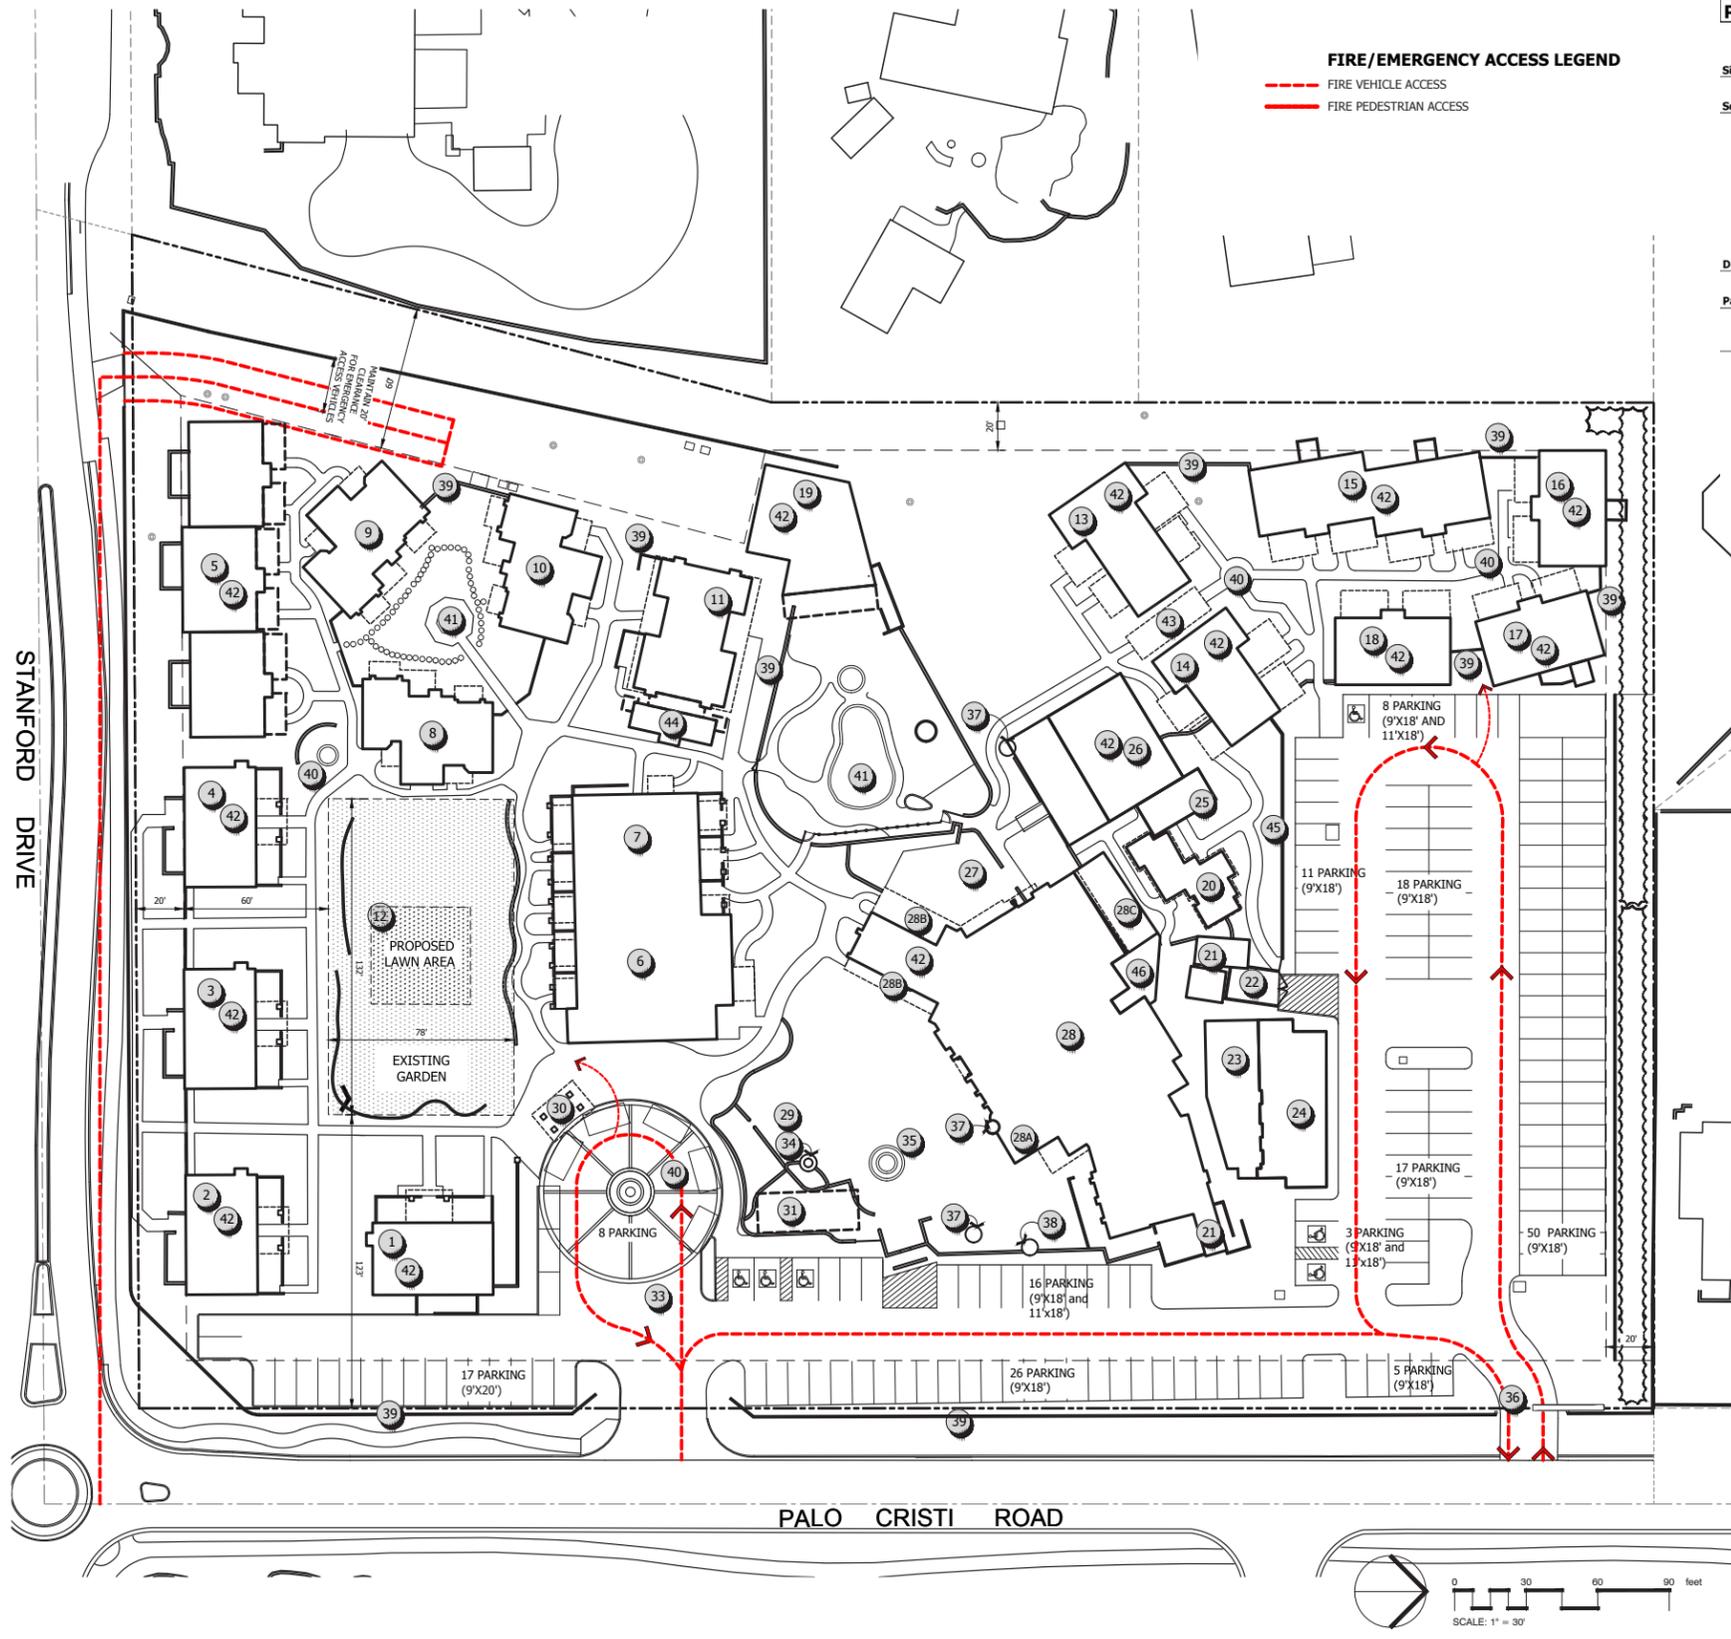

FIRE/EMERGENCY ACCESS LEGEND
 - - - - - FIRE VEHICLE ACCESS
 _____ FIRE PEDESTRIAN ACCESS

PROJECT DATA		
	APPROVED	PROPOSED
Site Area	6.356 Acres Net	277,022 SF
Square Footage		277,022 SF
Proposed Coverage (Conditioned Space)	55,690 SF = 20.10%	55,690 SF = 20.10%
Proposed Coverage (Porches, Loggia, Patios)	13,348 SF = 4.82%	13,348 SF = 4.82%
Total Proposed Lot Coverage (Max. Lot Coverage per SUP Guidelines: 25.00%)	69,038 SF = 24.92%	69,038 SF = 24.92%
Total Proposed Parking Lot Area:	59,261 SF	67,778 SF
Density		
Proposed Guest Room Keys:	49 Units	49 Units
Parking		
Self Parking	140 spaces	146 spaces
with Valet Parking	156 spaces	179 daytime spaces 185 evening spaces

SUMMARY TABLE		
Building	USE	KEYS
1	Guest Room	2
2	Guest Room	2
3	Guest Room	2
4	Guest Room	2
5	Guest Room	6
6	Lobby and Administration	3
7	Guest Room	6
8	Guest Room	3
9	Guest Room	3
10	Guest Room	3
11	Guest Room	4
12	Exterior Events	3
13	Guest Room	3
14	Guest Room	3
15	Guest Room	4
16	Guest Room	2
17	Guest Room	2
18	Guest Room	2
19	Fitness and Spa	2
20	Restroom Building and Storage	2
21	Storage	2
22	Trash	2
23	Back of House	2
24	New Back of House	2
25	Storage	2
26	Meeting and Events	2
27	Exterior Patio	2
28	Restaurant	2
28a	Bar	2
28b	Covered Porch	2
28c	Banquet Room Expansion	2
29	Open Garden Patio	2
30	Valet Canopy	2
31	Dining Loggia w/ Fireplace	2
32	Bar Loggia w/ Fireplace	2
33	Auto Court	2
34	Existing Fireplace	2
35	Existing Fountain	2
36	Sliding Parking Lot Gate	2
37	Exterior Gas Fireplace	2
38	Exterior Cooking Fireplace	2
39	Masonry Wall at 6'-0"	2
40	Fountain	2
41	Pool/Spa	2
42	All Hotel Rooms & Dining Areas Shall Have Fireplaces	2
43	Pathway Trellis	2
44	Restroom Building	2
45	Combination retaining wall and screen fence or solid wall for maintenance yard	2
46	Mechanical equipment and storage	2
Total		49




OWNER / DEVELOPER
ALLRED'S HERMOSA INN, LLC
 5734 E RANCHO MANANA BLVD
 CAVE CREEK, AZ 85331

LANDSCAPE ARCHITECT
TIMOTHY STARKEY
 4550 N 12TH STREET
 PHOENIX, AZ
 85014
 PHONE: 602.264.6831
 EMAIL: TSTARKEY@CVLCI.COM

PROJECT INFORMATION
HERMOSA INN
 5532 NORTH PALO CRISTI ROAD
 PARADISE VALLEY, AZ 85253
 MINOR AMENDMENT TO SUP
 TOWN OF PARADISE VALLEY, AZ

CVL JOB 01.0263301

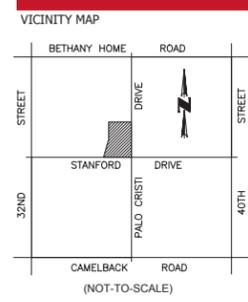

REVISION HISTORY


SEAL & ISSUE

DESIGN: TBS
 DRAWN: RG
 CHECK: TBS

FIRE/EMERGENCY ACCESS
 PLAN 2018



DOCUMENT INFORMATION: Document Author: Document Creation Date: August 27, 2018 Document Last Saved By: Rachel Glass Document Last Saved On: September 10, 2018 Filename: N:\01\0263301\Cadd\LS SUP\FUTURE.dwg Filesize: 1.53 MB
 PRINTER INFORMATION: Printed By: Rachel Glass Printer: None Print Date: September 10, 2018 Page Setup Name: Paper Size: ANSI A (8.50 x 11.00 Inches) Plot Orientation: Landscape Plot Scale: 0.3869 Plot Style Table: SHEET SET INFORMATION: Sheet Set Name: Sheet Set Description: Sheet Set Name: Sheet Set Description:

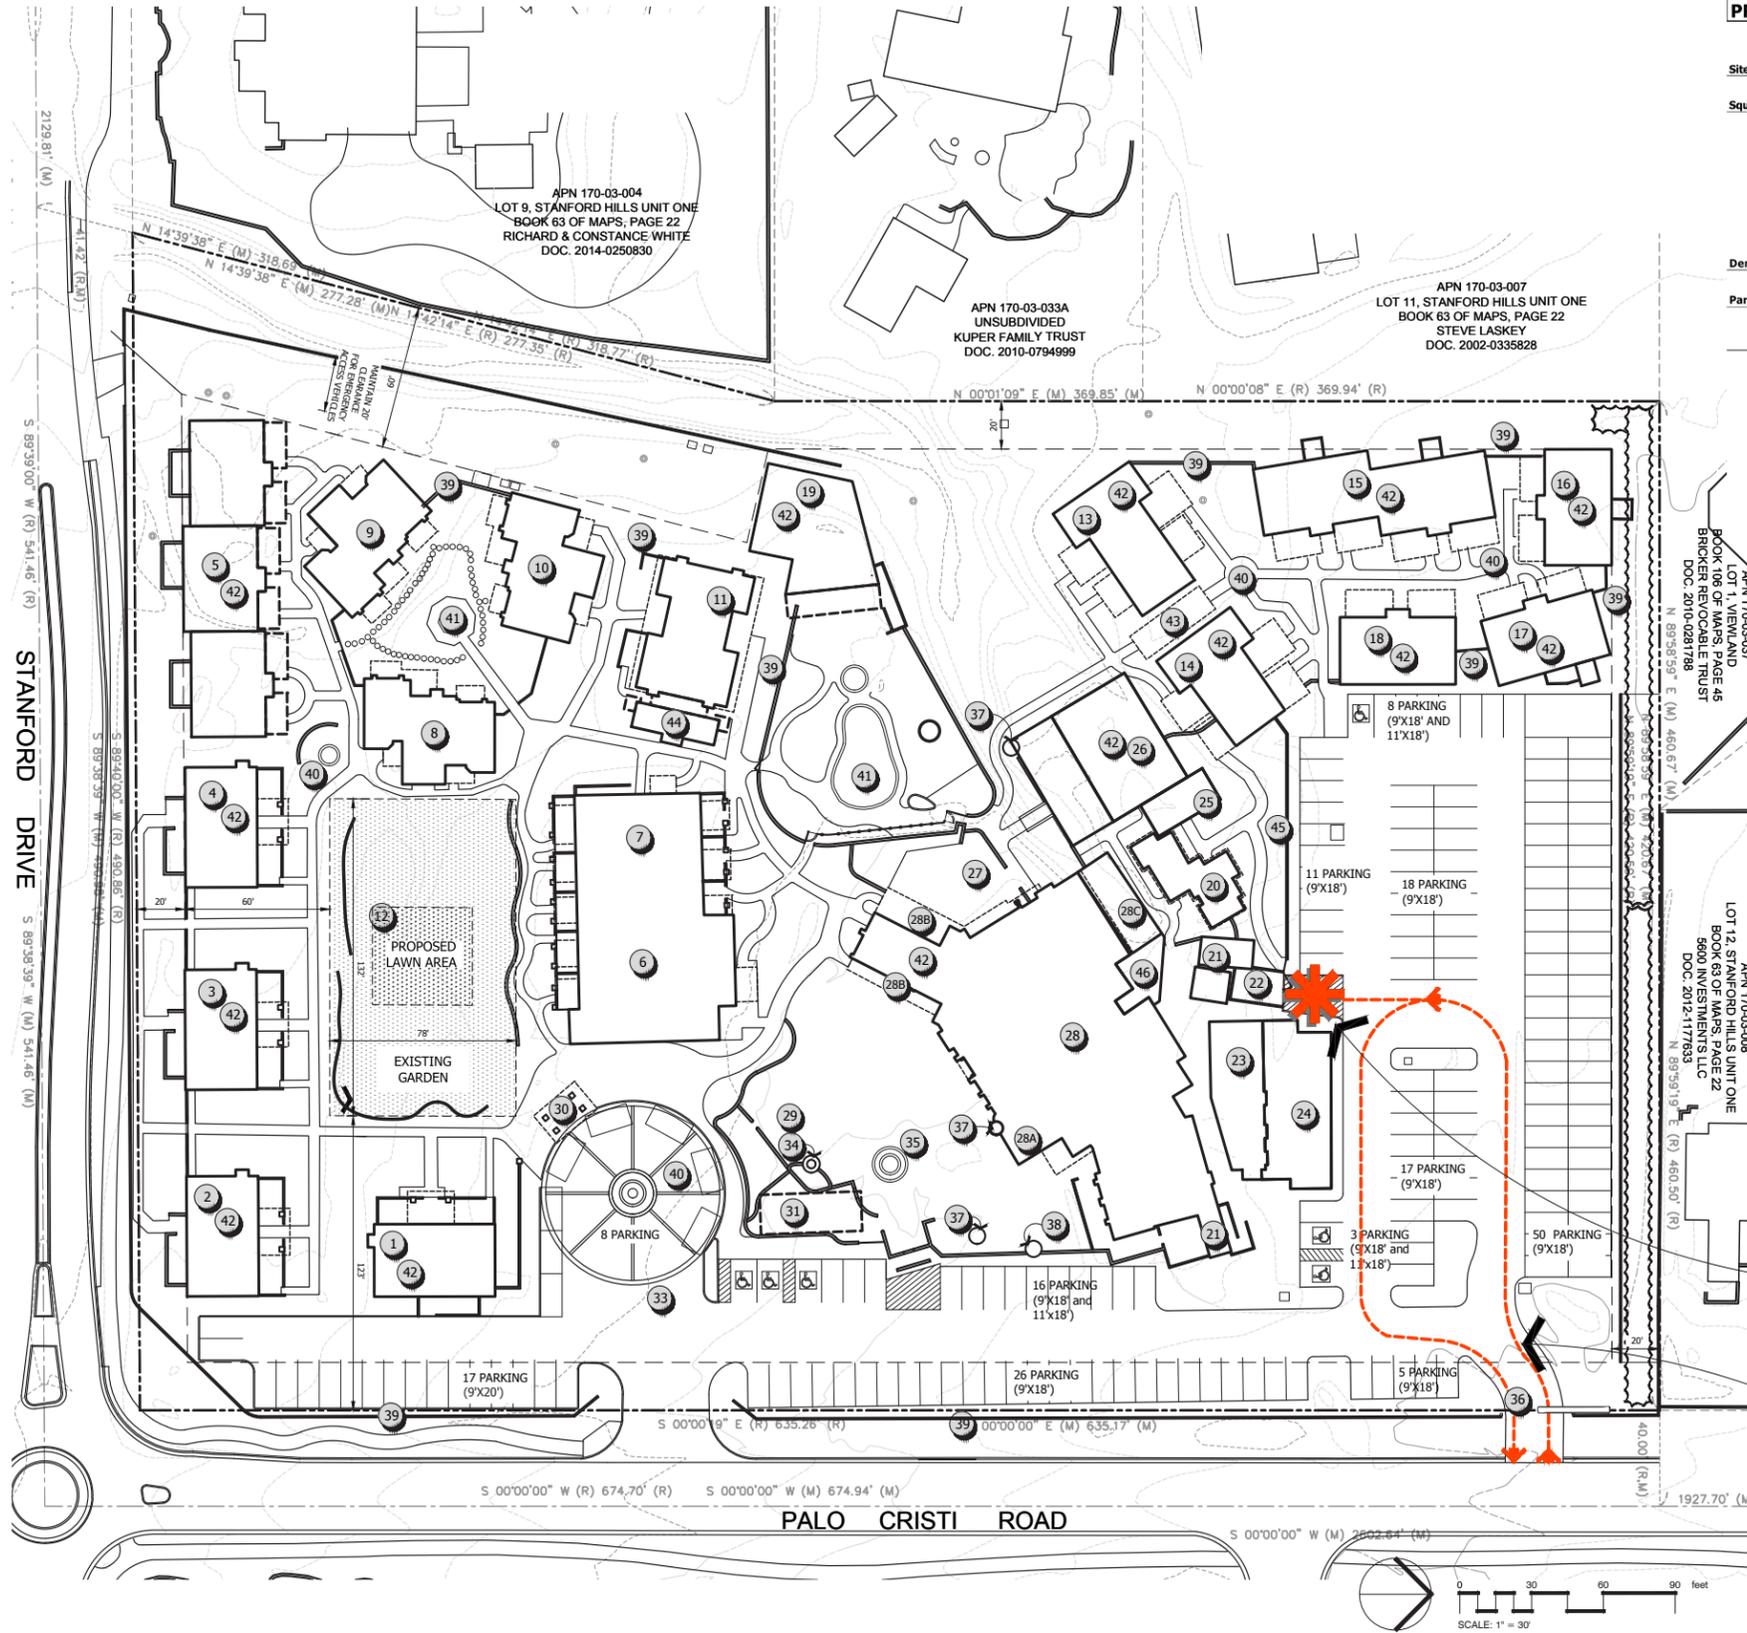

PROJECT DATA		APPROVED	PROPOSED
Site Area	6.356 Acres Net	277,022 SF	277,022 SF
Square Footage			
Proposed Coverage (Conditioned Space)	55,690 SF = 20.10%	55,690 SF = 20.10%	
Proposed Coverage (Porches, Loggia, Patios)	13,348 SF = 4.82%	13,348 SF = 4.82%	
Total Proposed Lot Coverage (Max. Lot Coverage per SUP Guidelines: 25.00%)	69,038 SF = 24.92%	69,038 SF = 24.92%	
Total Proposed Parking Lot Area:	59,261 SF	67,778 SF	
Density			
Proposed Guest Room Keys:	49 Units	49 Units	
Parking			
Self Parking	140 spaces	146 spaces	
with Valet Parking	156 spaces	179 daytime spaces 185 evening spaces	

SUMMARY TABLE		
Building	USE	KEYS
1	Guest Room	2
2	Guest Room	2
3	Guest Room	2
4	Guest Room	2
5	Guest Room	6
6	Lobby and Administration	7
7	Guest Room	6
8	Guest Room	3
9	Guest Room	3
10	Guest Room	3
11	Guest Room	4
12	Exterior Events	3
13	Guest Room	3
14	Guest Room	4
15	Guest Room	2
16	Guest Room	2
17	Guest Room	2
18	Guest Room	2
19	Fitness and Spa	2
20	Restroom Building and Storage	2
21	Trash	2
22	Back of House	2
23	New Back of House	2
24	Storage	2
25	Meeting and Events	2
26	Exterior Patio	2
27	Restaurant	2
28a	Bar	2
28b	Covered Porch	2
28c	Banquet Room Expansion	2
29	Open Garden Patio	2
30	Valet Canopy	2
31	Dining Loggia w/ Fireplace	2
32	Bar Loggia w/ Fireplace	2
33	Auto Court	2
34	Existing Fireplace	2
35	Existing Fountain	2
36	Sliding Parking Lot Gate	2
37	Exterior Gas Fireplace	2
38	Exterior Cooking Fireplace	2
39	Masonry Wall at 6'-0"	2
40	Fountain	2
41	Pool/Spa	2
42	All Hotel Rooms & Dining Areas Shall have Fireplaces	2
43	Pathway Trellis	2
44	Restroom Building	2
45	Combination retaining wall and screen fence or solid wall for maintenance yard	2
46	Mechanical equipment and storage	2
Total		49




OWNER / DEVELOPER
ALLRED'S HERMOSA INN, LLC
 5734 E RANCHO MANANA BLVD
 CAVE CREEK, AZ 85331

LANDSCAPE ARCHITECT
 TIMOTHY STARKEY
 4550 N 12TH STREET
 PHOENIX, AZ
 85014
 PHONE: 602.264.6831
 EMAIL: TSTARKEY@CVL.CI.COM

PROJECT INFORMATION
HERMOSA INN
 5532 NORTH PALO CRISTI ROAD
 PARADISE VALLEY, AZ 85253
 MINOR AMENDMENT TO SUP
 TOWN OF PARADISE VALLEY, AZ

CVL JOB 01.0263301

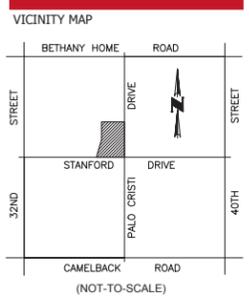

REVISION HISTORY


SEAL & ISSUE

DESIGN: TBS
 DRAWN: RG
 CHECK: TBS


DELIVERY/SERVICE CIRCULATION PLAN 2018

DELIVERY POINT

DELIVERY/SERVICE CIRCULATION

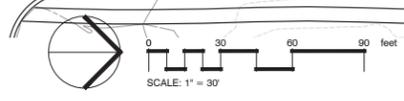

DOCUMENT INFORMATION: Document Author: --- Document Creation Date: August 10, 2018 Document Last Saved By: RachelG Document Last Saved On: September 4, 2018 Filename: N:\010263301\Cadd\LSUP_FUTURE_CONCEPTUAL_DRAINAGE.dwg Filesize: 11.2 MB
 PRINTER INFORMATION: Printed By: Rachel Glass Printer: None Print Date: September 10, 2018 Page Setup Name: --- Paper Size: ANSI A (8.50 x 11.00 Inches) Plot Orientation: Landscape Plot Scale: 0 Plot Style Table: ---
 SHEET SET INFORMATION: Sheet Set Name: Sheet Set Sheet Set Description: ---

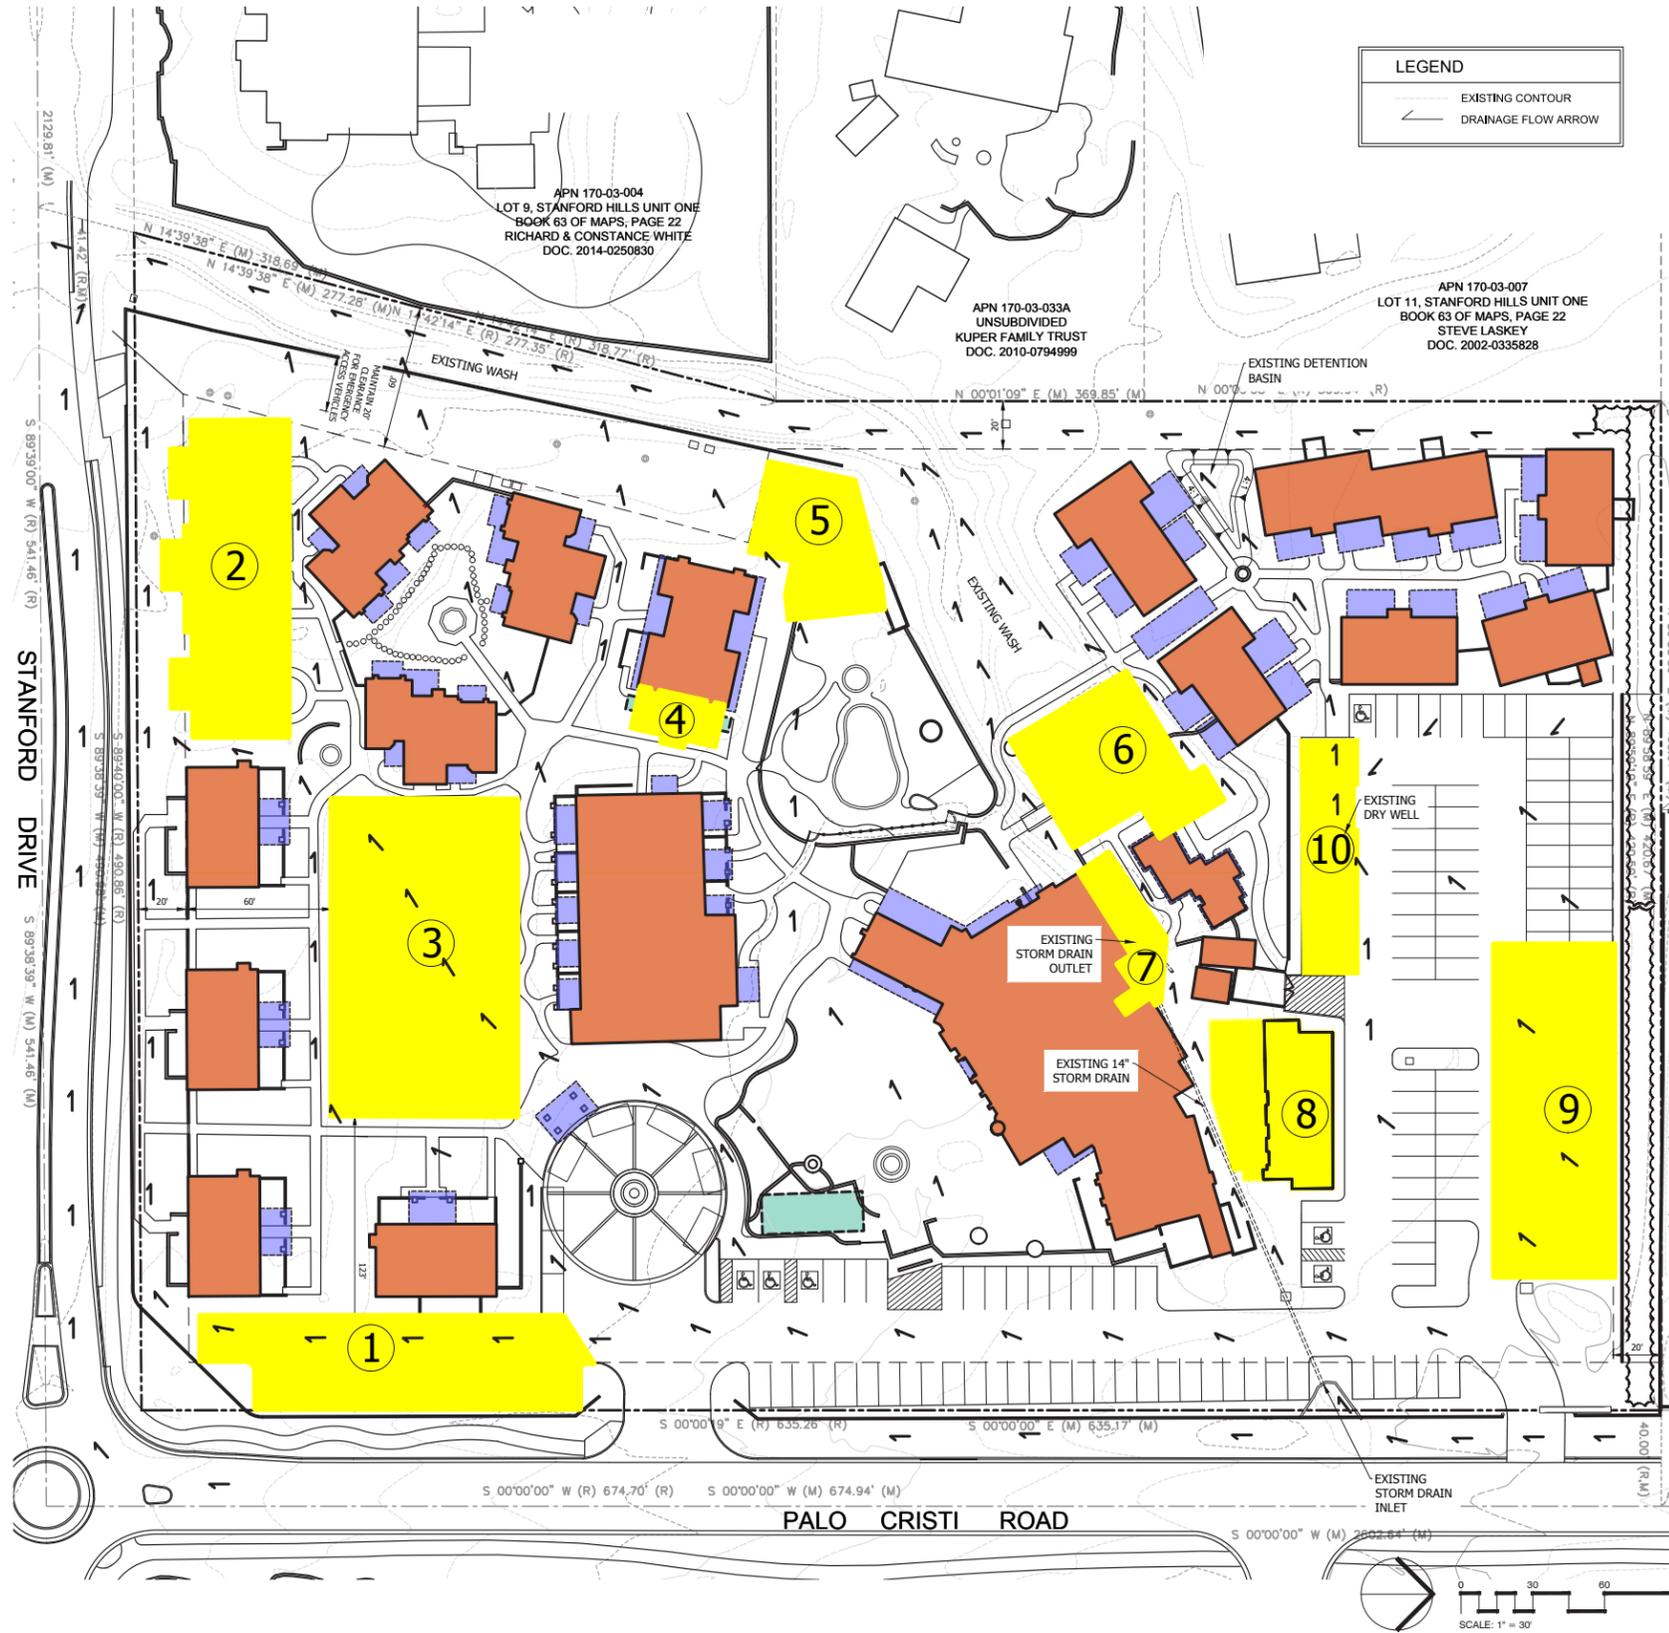

GENERAL NOTES:

A: NO ADDITIONAL STORMWATER RUNOFF WILL BE GENERATED AS A RESULT OF THE ADDITIONS AND SITE IMPROVEMENTS AS SHOWN ON THIS PLAN.

B: STORMWATER RETENTION REQUIREMENTS ARE TO BE AS PER THE TOWN OF PARADISE VALLEY'S REGULATIONS IN EFFECT AS OF THE 7TH DAY OF MAY 2018 WHICH REQUIRE THE DETENTION/RETENTION OF THE DIFFERENCE BETWEEN THE PRE AND POST DEVELOPMENT CONDITIONS.

PROPOSED DEVELOPMENT AREAS:

AREA 1: STORMWATER RETENTION/DETENTION FOR THIS AREA WILL BE PROVIDED WITH PERMEABLE PAVERS, UNDERGROUND STORMWATER STORAGE FACILITIES, OR OTHER OPTION ACCEPTABLE TO THE TOWN AT THE TIME OF CONSTRUCTION.

AREA 2: STORMWATER RETENTION/DETENTION FOR THIS AREA WILL BE PROVIDED WITH STORMWATER DETENTION BASINS, UNDERGROUND STORMWATER RETENTION FACILITIES, DRY WELLS, OR OTHER OPTION ACCEPTABLE TO THE TOWN AT THE TIME OF CONSTRUCTION.

AREA 3: STORMWATER RETENTION/DETENTION FOR THIS AREA WILL BE PROVIDED WITH UNDERGROUND STORMWATER RETENTION FACILITIES, DRYWELLS, OR OTHER OPTION ACCEPTABLE TO THE TOWN AT THE TIME OF CONSTRUCTION.

AREA 4: STORMWATER RETENTION FOR THIS AREA WILL BE PROVIDED WITH A DRYWELL OR OTHER OPTION ACCEPTABLE TO THE TOWN AT THE TIME OF CONSTRUCTION.

AREA 5: STORMWATER RETENTION/DETENTION FOR THIS AREA WILL BE PROVIDED WITH A RETENTION BASIN AND DRY WELLS, OR OTHER OPTION ACCEPTABLE TO THE TOWN AT THE TIME OF CONSTRUCTION.

AREA 6: STORMWATER RETENTION/DETENTION FOR THIS AREA WILL BE PROVIDED WITH UNDERGROUND RETENTION AND DRYWELLS, OR OTHER OPTION ACCEPTABLE TO THE TOWN AT THE TIME OF CONSTRUCTION.

AREA 7 & 8: NO STORMWATER RETENTION/DETENTION WILL BE REQUIRED FOR THESE AREAS AS NO ADDITIONAL RUNOFF WILL BE GENERATED AS A RESULT OF THE PROPOSED ADDITION.

AREA 9 & 10: STORMWATER RETENTION FOR THE AREA WILL BE PROVIDED WITH PERMEABLE PAVERS OR OTHER OPTION ACCEPTABLE TO THE TOWN AT THE TIME OF CONSTRUCTION.

CVL CONSULTANTS
 Civil Engineering
 Water Systems
 Wastewater Treatment
 Land Planning
 Energy
 Land Survey
 Landscape Architecture
 Construction Management

4550 N. 12th Street
 Phoenix, AZ, 85014
 phone 602.264.6831
 fax 602.264.0928
 web www.cvlci.com


OWNER / DEVELOPER
ALLRED'S HERMOSA INN, LLC
 5734 E RANCHO MANANA BLVD
 CAVE CREEK, AZ 85331

LANDSCAPE ARCHITECT
 TIMOTHY STARKEY
 4550 N 12TH STREET
 PHOENIX, AZ
 85014
 PHONE: 602.264.6831
 EMAIL: TSTARKEY@CVLCL.COM

PROJECT INFORMATION
HERMOSA INN
 5532 NORTH PALO CRISTI ROAD
 PARADISE VALLEY, AZ 85253
 MINOR AMENDMENT TO SUP
 TOWN OF PARADISE VALLEY, AZ

CVL JOB 01.0263301

VICINITY MAP

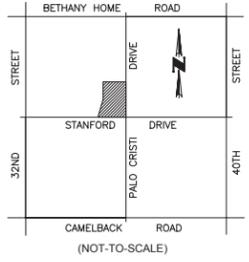


REVISION HISTORY

SEAL & ISSUE

DESIGN: FF
 DRAWN: RG
 CHECK: TBS

CONCEPTUAL DRAINAGE PLAN 2018

DOCUMENT INFORMATION: Document Creation Date: August 24, 2018 Document Last Saved By: RachelG Document Last Saved On: September 4, 2018 Filename: N:\01\0263301\Cadd\LS SUP-FUTURE LIGHTING ZONES.dwg Plot Size: 11.3 MB
 PRINTER INFORMATION: Printed By: Rachel Glass Printer: None Print Date: September 10, 2018 Page Setup Name: Landscape Paper Size: ANSI A (8.50 x 11.00 inches) Plot Orientation: Landscape Plot Scale: 0 Plot Style Table: ...
 SHEET SET INFORMATION: Sheet Set Name: Sheet Set Sheet Set Description: ...

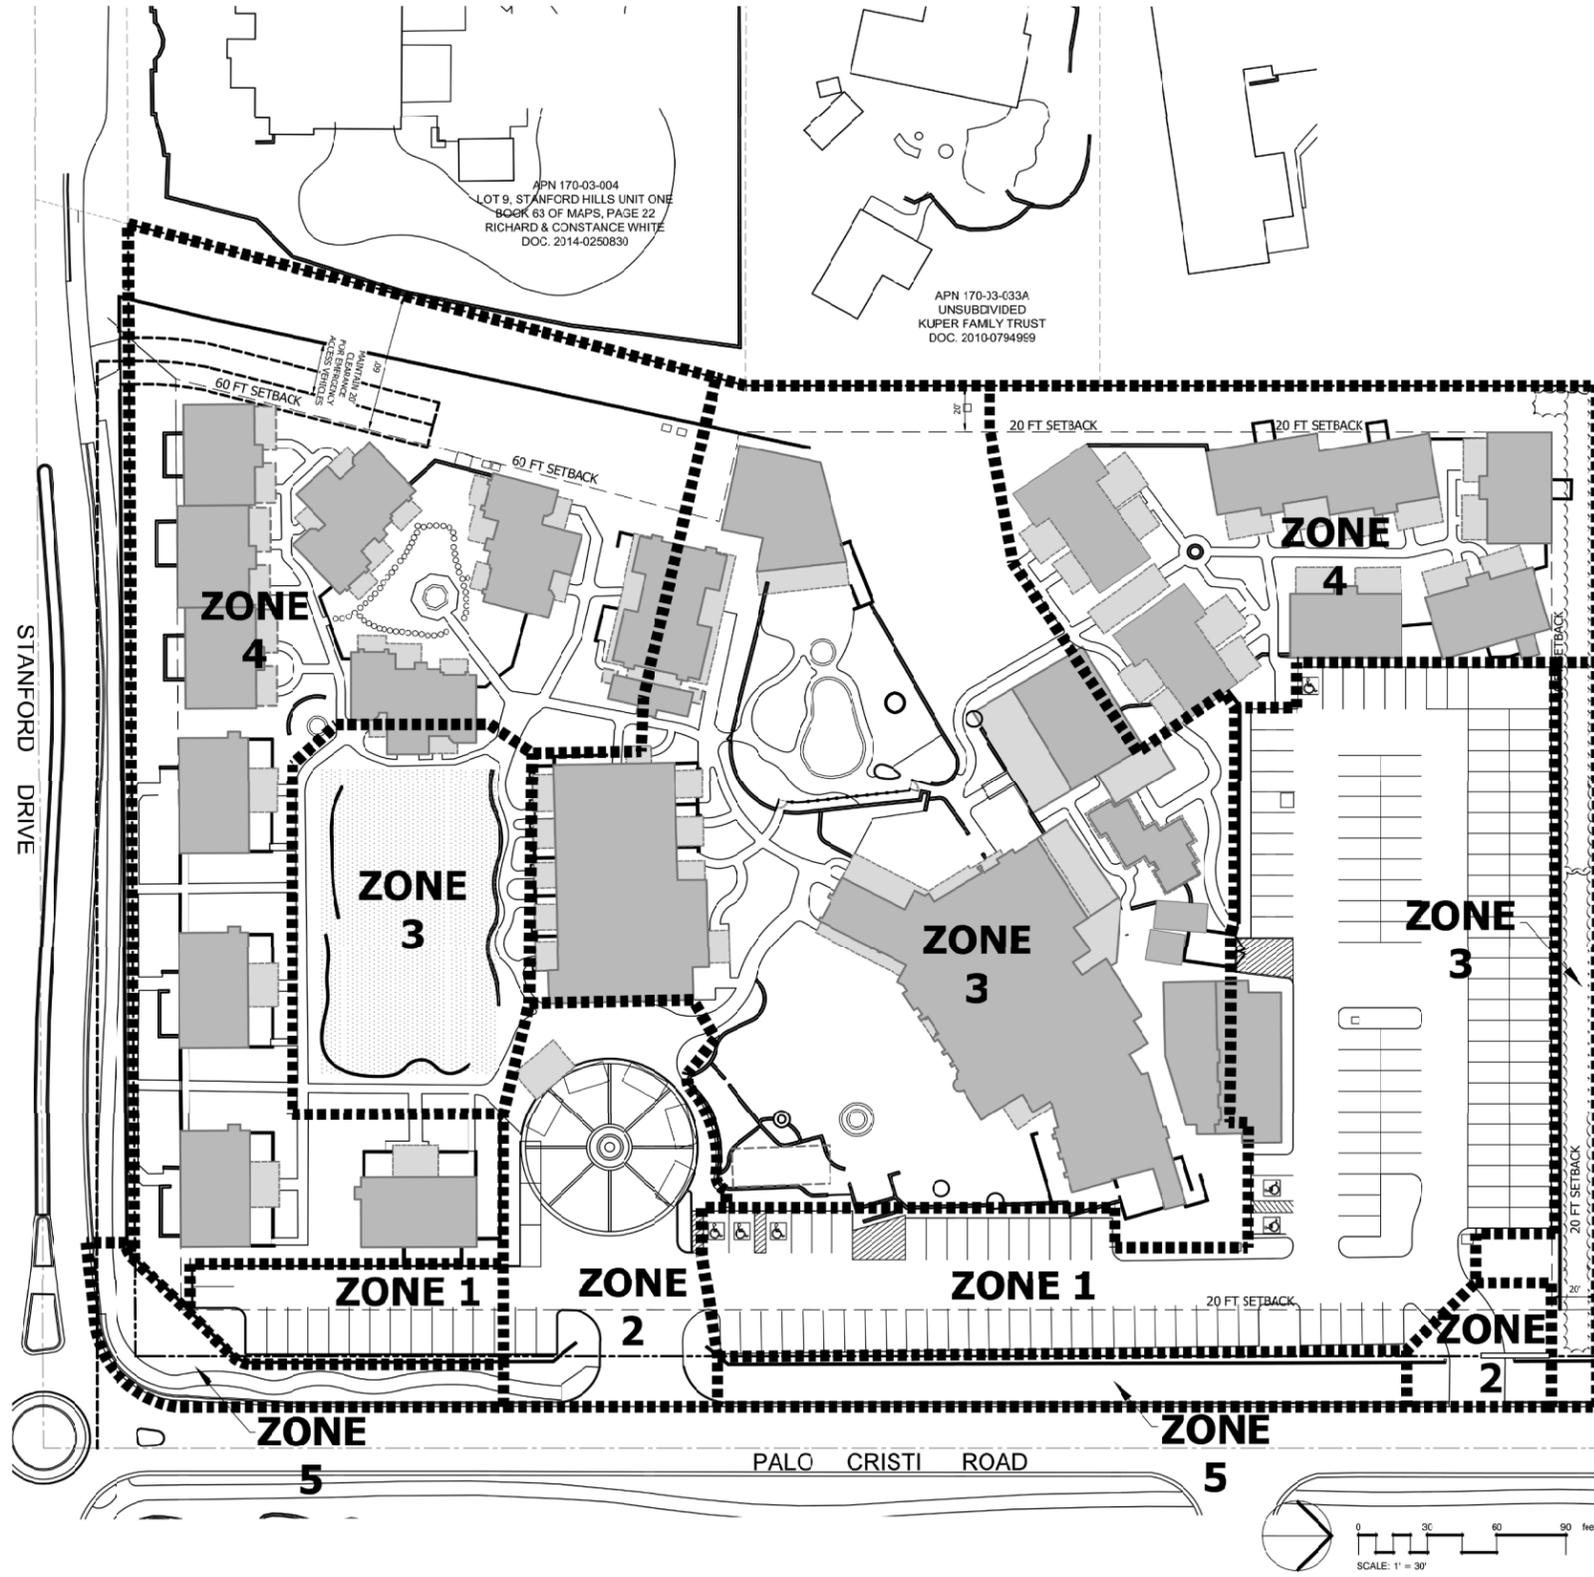

GARDEN LIGHTING EXAMPLE MAX HEIGHT: 16' POLE HEIGHT



1.8 watts / 24 VAC
Virtual Incandescent LEDs do a remarkable job of emulating traditional incandescent lamps.



1.8 watts / 24 VAC
These LEDs have the same apparent brightness as 75 watt incandescent lamps, with over 4 times the life rating.



Three Exhibitor Globe Shapes
All styles are available in clear and frosted.
The G-19 is also available in orange:
Green, Amber, Blue, Red and Violet.



4550 N. 12th Street
Phoenix, AZ, 85014
phone 602.264.6831
fax 602.264.0924
web www.cvl.com

OWNER / DEVELOPER
ALLRED'S HERMOSA INN, LLC
5734 E RANCHO MANANA BLVD
CAVE CREEK, AZ 85331

LANDSCAPE ARCHITECT
TIMOTHY STARKEY
455C N 12TH STREET
PHOENIX, AZ
85014
PHONE: 602.264.6831
EMAIL: TSTARKEY@CVL.COM


PROJECT INFORMATION
HERMOSA INN
5532 NORTH PALO CRISTI ROAD
PARADISE VALLEY, AZ 85253
MINOR AMENDMENT TO SUP
TOWN OF PARADISE VALLEY, AZ

CVL JOB 01.0263301

Hermosa Inn Performance Standards & Zone Legend

CATEGORY	DESCRIPTION	ZONE	HERMOSA INN SUP PROPOSED AVERAGE ILLUMINANCE LEVEL (IN FOOTCANDLES)	IESNA RECOMMENDED MINIMUM ILLUMINANCE LEVEL (IN FOOTCANDLES)
Drive Entries, Intersections	Defined by arrival and high level of function	2	2.0	1.5-5.0
Parking Lots	For night time visibility, safety and security	1	1.5	2.5-3.0
Pathways-minor	For night time visibility, safety and security, and to get from point A to point B	3-4	1.5	0.5-2.0
Service Areas	For night time visibility, safety and security	3	5.0	10.0
Pool Decks, Water Features	For safety and night time illumination for functions and highlighting dramatic architectural features	3	3.0	10.0
Exterior Dining Areas	For night time visibility, safety and security for outdoor dining areas and bars	3	5.0	5.0-10.0
Landscaped Areas	Dramatic illumination of landscape areas and elements	3, 4, 5	1.5	0.5-20.0
Guestroom Entries	For night time visibility, safety and security and wayfinding	4	3.0	3.0
Guestroom Patios/Balconies	For night time visibility, safety and security for private functions and private outdoor dining	4	3.0	5.0
Architectural Lighting	For illumination of architectural features, signage, wayfinding and visual interest	3-4	3.0	3.0
Drop-off Areas	For night time visibility, safety and security for drop-off and pick-up areas	1,2,3	3.0	5.0
Valet Stand	For night time visibility, safety and security for drop-off and pick-up areas	2	8.0-10.0	N/A

VICINITY MAP

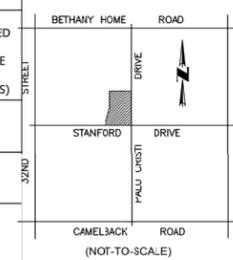

REVISION HISTORY


SEAL & ISSUE



DESIGN: TBS
DRAWING: MG
CHECK: TBS

SITE LIGHTING ZONE
PLAN 2018

NOTES:
1. THE LIGHTING ZONES INDICATED ARE GENERAL IN NATURE. THERE WILL BE A VARIANCE WITHIN A ZONE TO ALLOW FOR SPECIFIC USES.
2. 16' POLES WITH STRING LIGHTS IN EXISTING GARDEN AREA WILL MEET FOOTCANDLE LIMITATIONS.

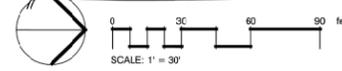

DOCUMENT INFORMATION: Document Creation Date: July 5, 2018 Document Last Saved By: RachelG Document Last Saved On: September 4, 2018 Filename: N:\01\0263301\Cadd\LS\SUP\FUTURE.LIGHTING.dwg Plot Size: 11.1 MB
 PRINTER INFORMATION: Printed By: Rachel Glass Printer: None Print Date: September 10, 2018 Page Setup Name: --- Paper Size: ANSI A (8.50 x 11.00 Inches) Plot Orientation: Landscape Plot Scale: 0 Plot Style Table: ---
 SHEET SET INFORMATION: Sheet Set Name: Sheet Set Description: ---



LIGHTING SCHEDULE

SYMBOL	MANUFACTURER/MODEL/DESCRIPTION	QTY
	DOWN LIGHT	20
	SHIELDED WALL MOUNTED LIGHT FIXTURE	12
	SHIELDED BOLLARD FIXTURE	15
	UPLIGHT	32

- NOTES:
1. MAXIMUM LUMENS PROJECTED ONTO ADJACENT PROPERTY SHALL BE 0.5.
 2. ALL FIXTURES ADJACENT TO PROPERTY LINES SHALL BE SHIELDED TO LIMIT THE LUMENS AT THE PROPERTY LINE TO 1.6 OR LESS.
 3. TREE MOUNTED FIXTURES AT THE EAST (PALO CRISTI) PROPERTY LINE ARE SHIELDED FROM THE ROAD IN PART BY THE 5' TO 6' HIGH MASONRY WALL FOR THE LENGTH OF THE PROPERTY.
 4. PARKING LOT FIXTURES AT THE NORTH PROPERTY LINE ARE ADDITIONALLY SHIELDED FROM THE NEIGHBORS BY THE EXISTING AND EXPANDED OLEANDER HEDGE.
 5. ONLY EXISTING AND PROPOSED TREES WITH LIGHTING ARE SHOWN ON THIS PLAN. OTHER TREES ON PROPERTY NOT SHOWN.

CVL CONSULTANTS
 Civil Engineering
 Water Systems
 Wastewater Treatment
 Land Planning
 Energy
 Land Survey
 Landscape Architecture
 Construction Management

4550 N. 12th Street
 Phoenix, AZ, 85014
 phone 602.264.6831
 fax 602.264.0928
 web www.cvlci.com

OWNER / DEVELOPER
ALLRED'S HERMOSA INN, LLC
 5734 E RANCHO MANANA BLVD
 CAVE CREEK, AZ 85331


LANDSCAPE ARCHITECT
 TIMOTHY STARKEY
 4550 N 12TH STREET
 PHOENIX, AZ
 85014
 PHONE: 602.264.6831
 EMAIL: TSTARKEY@CVLCCI.COM

PROJECT INFORMATION
HERMOSA INN
 5532 NORTH PALO CRISTI ROAD
 PARADISE VALLEY, AZ 85253

MINOR AMENDMENT TO SUP
 TOWN OF PARADISE VALLEY, AZ

CVL JOB 01.0263301

VICINITY MAP

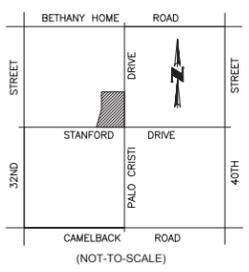

REVISION HISTORY

SEAL & ISSUE

DESIGN: TBS
 DRAWN: RG
 CHECK: TBS

PARKING LOT LIGHTING
 PLAN 2018



D-Series LED Bollard



d#series

Specifications

Diameter: 8" Round
(20.3 cm)
Height: 42"
(106.7 cm)
Weight (max): 27 lbs
(12.25 kg)



42" MAX. HEIGHT




D-Series Size 1 LED Wall Luminaire



d#series

Specifications Luminaire


Width: 13-3/4"
(34.9 cm) **Weight:** 12 lbs
(5.4 kg)
Depth: 10"
(25.4 cm)
Height: 6-3/8"
(16.2 cm)

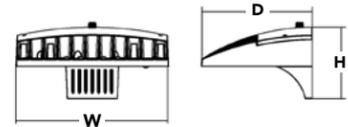

6' MAX. HEIGHT

Back Box (BBW, ELCW)

Width: 13-3/4"
(34.9 cm) **BBW Weight:** 5 lbs
(2.3 kg)
Depth: 4"
(10.2 cm) **ELCW Weight:** 10 lbs
(4.5 kg)
Height: 6-3/8"
(16.2 cm)

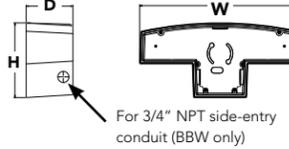

DOWNLIGHT EXAMPLE: RECESSED IN HOOD, MAX. 10' MOUNTING HEIGHT


PROFESSIONAL OUTDOOR LIGHTING
 Type: _____
 Model: _____
 Project: _____
CONFIRMATION SHEET

DDEL 5006 Landscape Series • Up & Accent Lights

FINISH SPECIFICATIONS:

SRG: 3003, copper-free aluminum.
DJD: 3003, copper-free aluminum fitted to housing with a silicone O-ring seal - providing a superior weather-tight seal.
SK: silver powder-coat finish available in Black, Venetian, Architectural Brick, Textured Bronze, Light Bronze, Dark Bronze, Special Bronze, Granite, or, Terracotta, Rust, Hunter Green, Mocha, Weathered Bronze, Burned Iron, and White.
L: tempered, shock and heat-resistant, soda-lime glass lens.
F TYPE: 6 LED Lamp Only - 36° Flood, 4.5W is standard.
CS: available in 15° Narrow Spot, 25° Spot, 36° Flood, or 60° Wide Flood options.
INSTALLATION: injection-molded composite adjustable knuckle with 1/2" NPT stem, may be mounted into threaded hubs in junction boxes, ground is GFI, tree mount boxes (TIG), or mounting canopies (MTC).


FASTENERS: All fasteners are stainless steel.
WIRING: Prewired with a 36" pigtail of 18-2 direct-burial cable and underground connectors for a secure connection to supply cable.
 All Vista luminaires are **MADE IN U.S.A.**

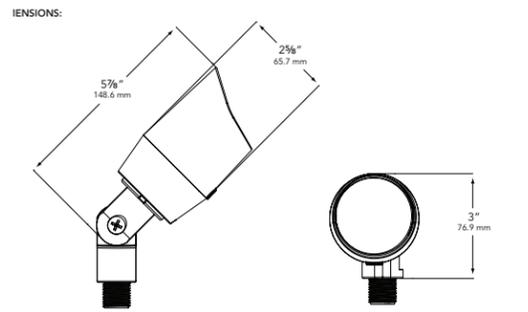

Vista Professional Outdoor Lighting reserves the right to modify the design and/or construction of the fixture shown without further notification.
 1425 Serrano Avenue • San Rafael, CA 94903 • (415) 452-0911 • (415) 452-0912 • 144-9174 (9A7E)
 FAX: (415) 452-0914 (9A7E) • email@vstalighting.com • www.vstalighting.com


12" MAX HEIGHT

DOCUMENT INFORMATION: Document Creation Date: June 14, 2018 Document Last Saved By: Rachel G Document Last Saved On: September 10, 2018 Filename: N:\010263301\Cadd\US SUP\FUTURE PLANT.dwg Filesize: 2.52 MB
 PRINTER INFORMATION: Printed By: Rachel Gass Printer: None Print Date: September 10, 2018 Page Setup Name: --- Paper Size: ANSI A (8.50 x 11.00 Inches) Plot Orientation: Landscape Plot Scale: 0 Plot Style Table: ---
 SHEET SET INFORMATION: Sheet Set Name: Sheet Set Sheet Set Description: ---

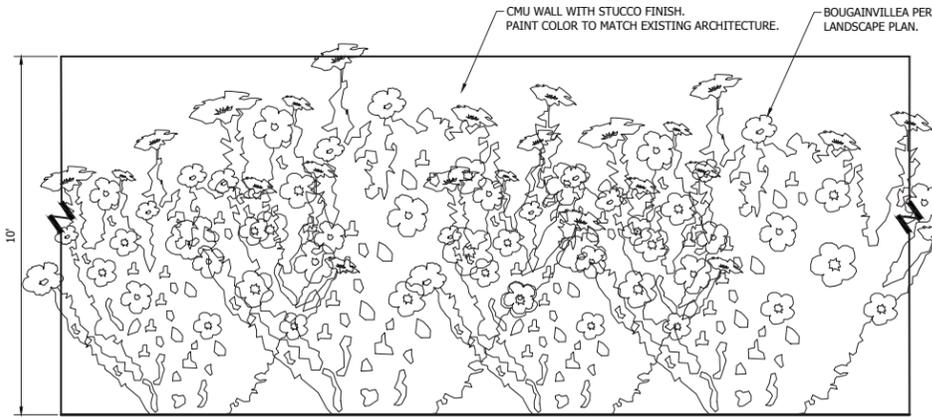

1 ELEVATION: ACOUSTICAL WALL
1/2" = 1'-0"

P-RE-HER-01

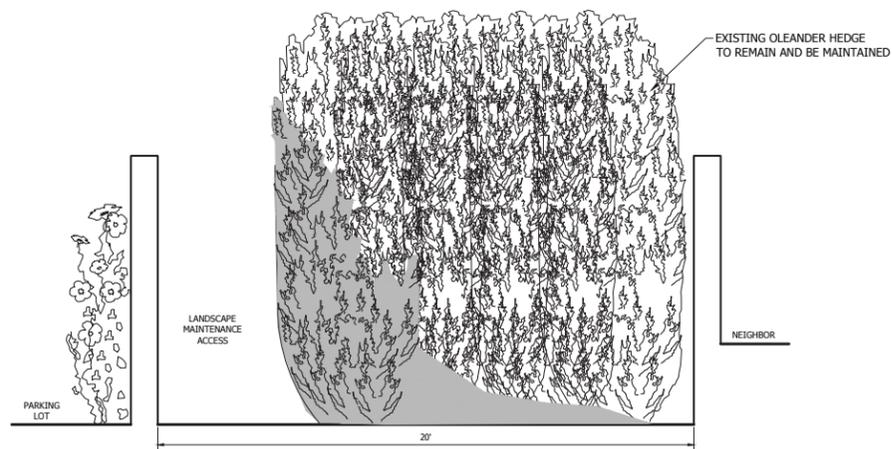

2 SECTION: ACOUSTICAL WALL
3/8" = 1'-0"

P-RE-HER-02

CVL CONSULTANTS
 Civil Engineering
 Water Systems
 Wastewater Treatment
 Land Planning
 Energy
 Land Survey
 Landscape Architecture
 Construction Management

4550 N. 12th Street
 Phoenix, AZ, 85014
 phone 602.264.6831
 fax 602.264.0928
 web www.cvlci.com


OWNER / DEVELOPER
ALLRED'S HERMOSA INN, LLC
 5734 E RANCHO MANANA BLVD
 CAVE CREEK, AZ 85331

LANDSCAPE ARCHITECT
 TIMOTHY STARKEY
 4550 N 12TH STREET
 PHOENIX, AZ
 85014
 PHONE: 602.264.6831
 EMAIL: TSTARKEY@CVL.CI.COM

PROJECT INFORMATION
HERMOSA INN
 5532 NORTH PALO CRISTI ROAD
 PARADISE VALLEY, AZ 85253
 MINOR AMENDMENT TO SUP
 TOWN OF PARADISE VALLEY, AZ

CVL JOB 01.0263301

VICINITY MAP

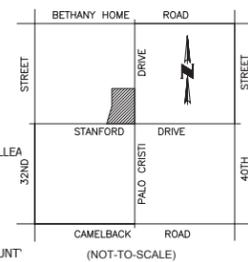

CONCEPT PLANT SCHEDULE

- SHADE TREE**
 CAESALPINIA CALALACO 'SMOOTHIE' TM / CASCALOTE
 CHILOPSIS LINEARIS 'BUBBA' / BUBBA DESERT WILLOW
 PARKINSONIA X 'DESERT MUSEUM' / DESERT MUSEUM PALO VERDE
 PROSOPIS GLANDULOSA 'MAVERICK' TM / HONEY MESQUITE
- EXISTING TREE**
 NOTE: NOT ALL EXISTING TREES ON PROPERTY SHOWN ON PLAN.
- VINES**
 BOUGAINVILLEA X 'BARBARA KARST' / BARBARA KARST BOUGAINVILLEA
 MACFADYENA UNGUIS-CATI / YELLOW TRUMPET VINE
- SHRUBS**
 CAESALPINIA GILLIESII / YELLOW BIRD OF PARADISE
 CALLIANDRA X 'SIERRA STARR' TM
 LEUCOPHYLLUM CANDIDUM 'THUNDER CLOUD' TM / BREWSTER COUNT
 RUELLIA PENNINSULARIS / WILD PETUNIA
 RUSSELLIA EQUISETIFORMIS / FIRECRACKER PLANT
 TECOMA STANS 'GOLD STAR' / YELLOW BELLS
 TECOMA STANS 'SUNRISE' / YELLOW BELLS
- GROUNDCOVER**
 ALOE BARBADENSIS / BARBADOS ALOE
 ALOE X 'BLUE ELF' / ALOE
 LANTANA CAMARA 'DALLAS RED' / DALLAS RED LANTANA
 LANTANA X 'NEW GOLD' / NEW GOLD LANTANA
 RUELLIA BRITTONIANA 'COMPACT KATIE' / DWARF MEXICAN PETUNIA

- NOTE:
- PRELIMINARY LANDSCAPE AREAS SHOWN ARE PROPOSED FOR NEW IMPROVEMENT AREAS ON SITE.
 - EXISTING LANDSCAPING (NOT SHOWN) SHALL REMAIN AND BE PROTECTED IN PLACE.

REVISION HISTORY

SEAL & ISSUE

DESIGN: TBS
 DRAWN: RG
 CHECK: TBS

LANDSCAPE PLAN 2018

