



Copyright © 2017 | R. Nicholas Loope FAIA, LLC | All Rights Reserved
This document is a work product of R. Nicholas Loope, FAIA, LLC, it is confidential and contains proprietary information and is the intellectual property of R. Nicholas Loope, FAIA, LLC. It is for the exclusive use of our client toward constructing the design on the specific site indicated. Any or all of the information contained herein may not be shared, sold, reproduced, repurposed or disclosed under any circumstances without the express written permission of R. Nicholas Loope, FAIA, LLC.

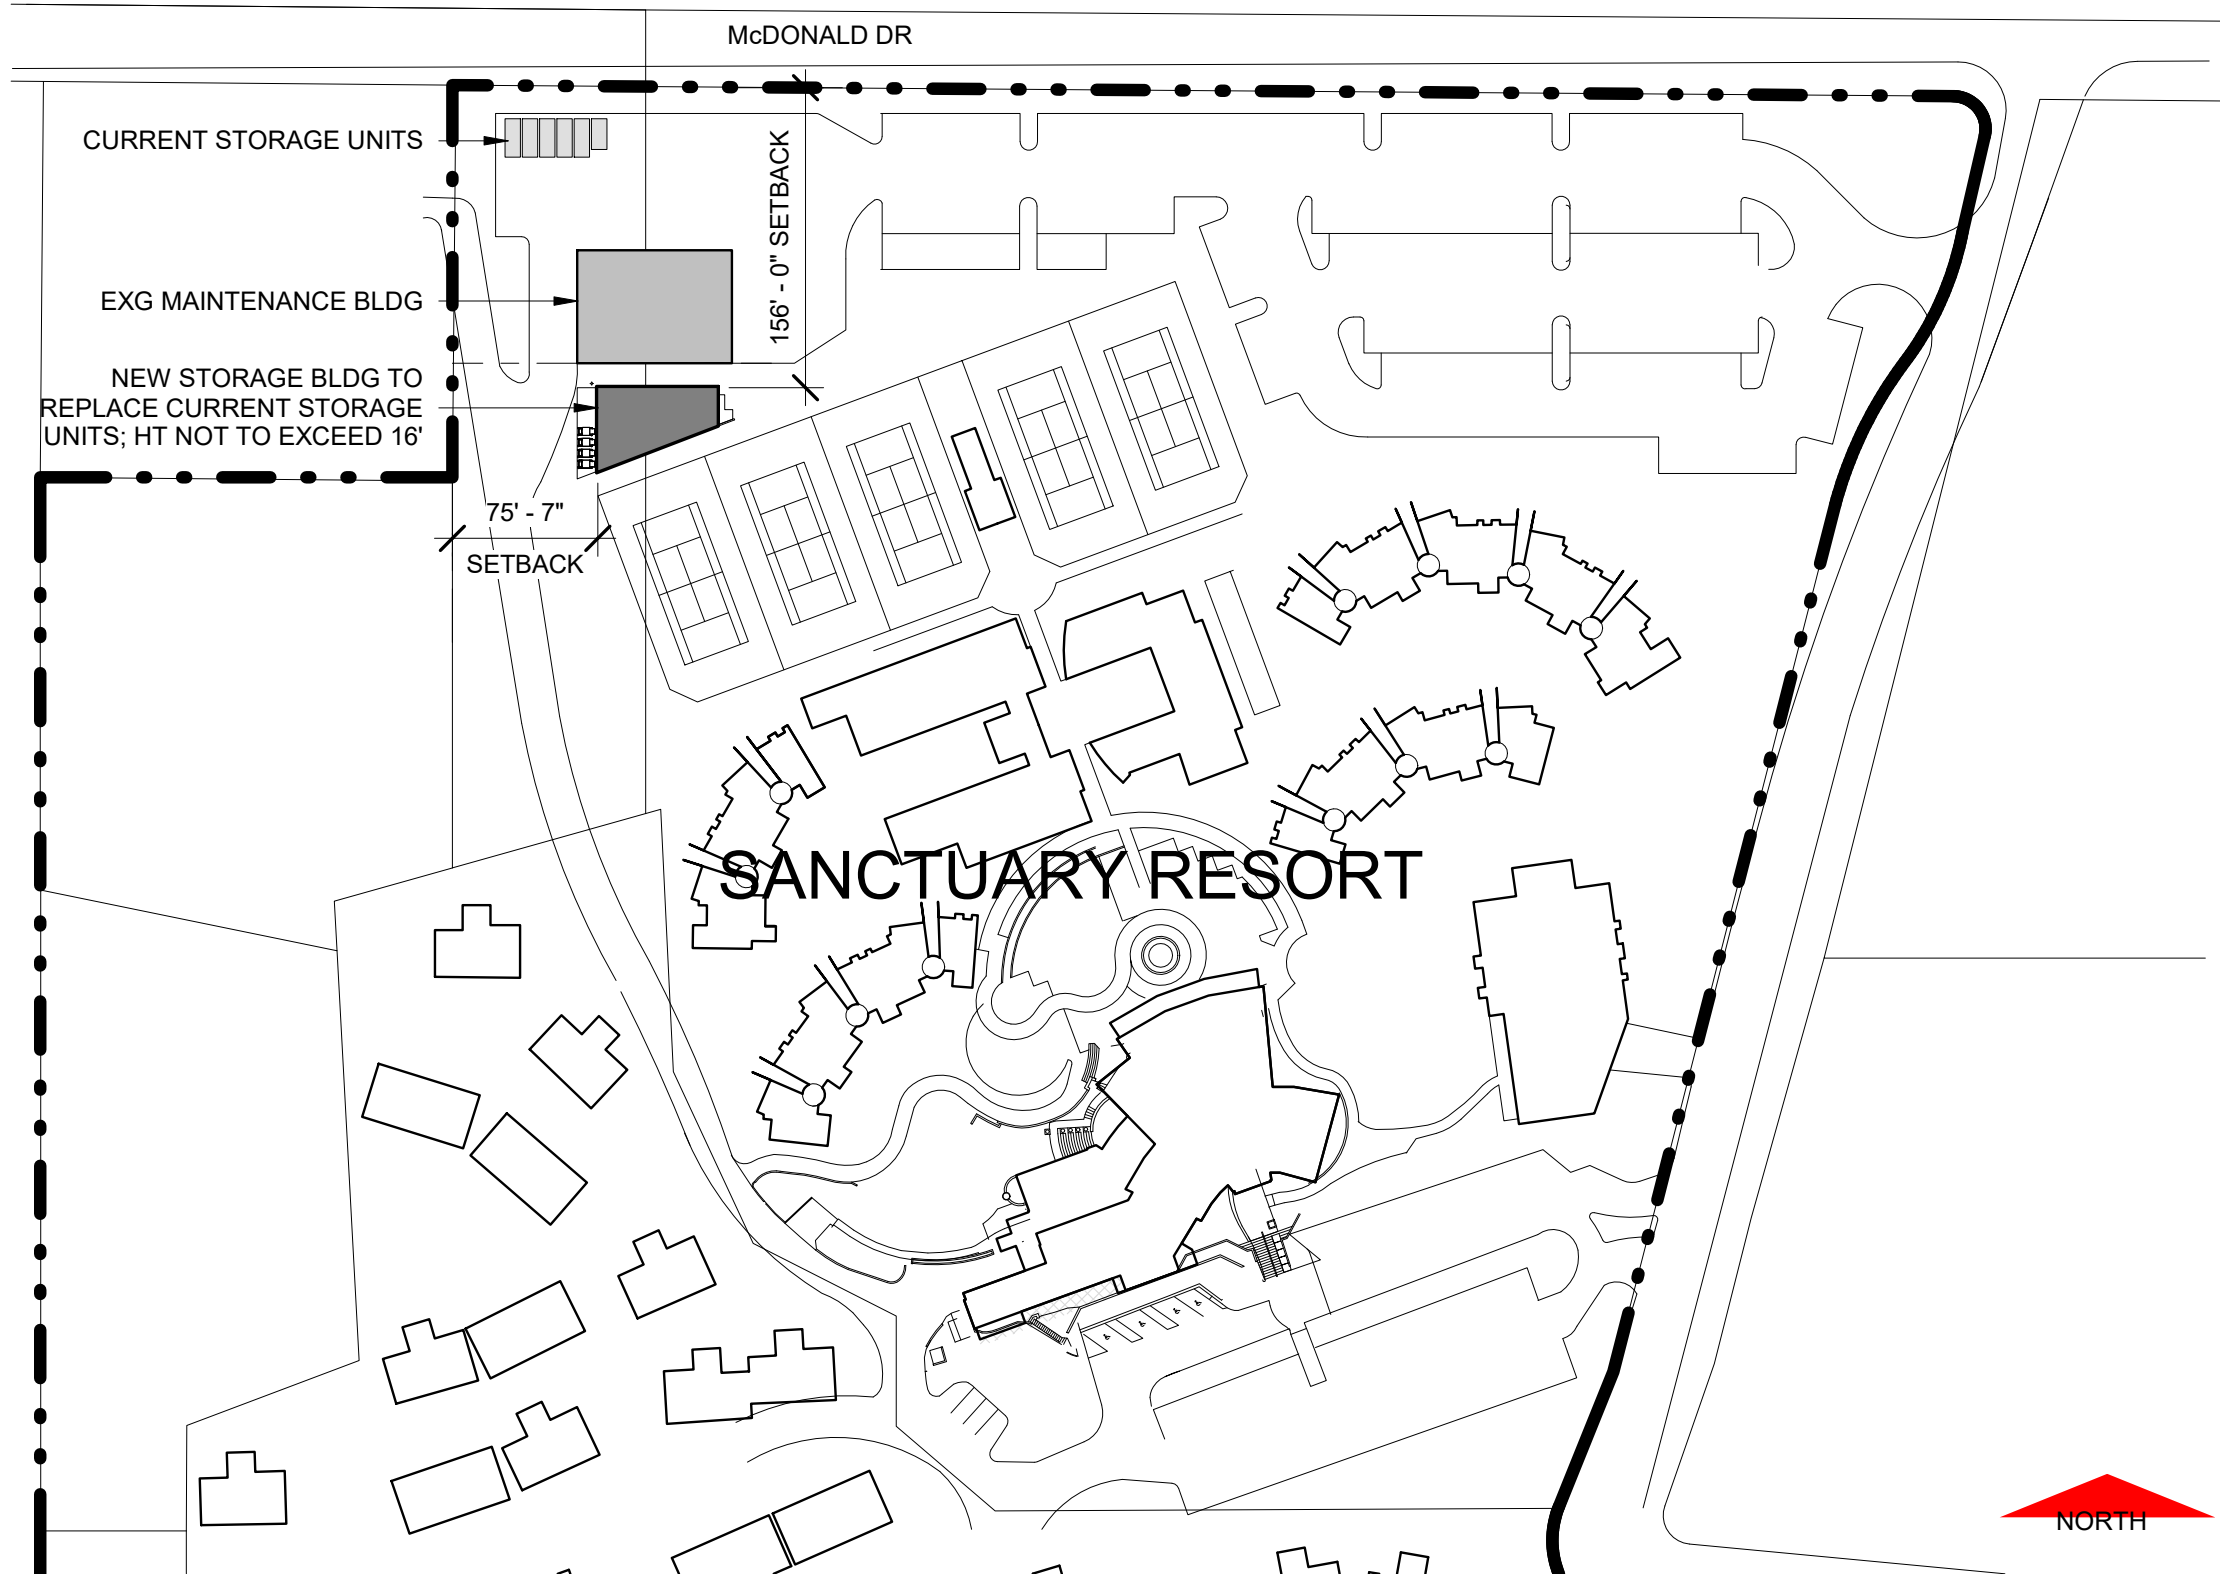

① Site
1" = 100'-0"

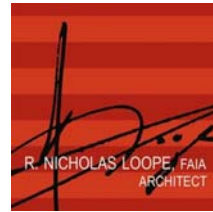

5070 N. 40th St.,
Suite 140
Phoenix AZ 85016

NEW STORAGE BUILDING


Sanctuary Resort and Spa on Camelback Mountain

Site Context

Project number	1710
Date	31 March 2017
Scale	1" = 100'-0"
Drawn by	DEL

A1

Copyright © 2017 | R. Nicholas Loope FAIA, LLC | All Rights Reserved
 This document is a work product of R. Nicholas Loope, FAIA, LLC, it is confidential and contains proprietary information and is the intellectual property of R. Nicholas Loope, FAIA, LLC. It is for the exclusive use of our client toward constructing the design on the specific site indicated. Any or all of the information contained herein may not be shared, sold, reproduced, repurposed or disclosed under any circumstances without the express written permission of R. Nicholas Loope, FAIA, LLC.

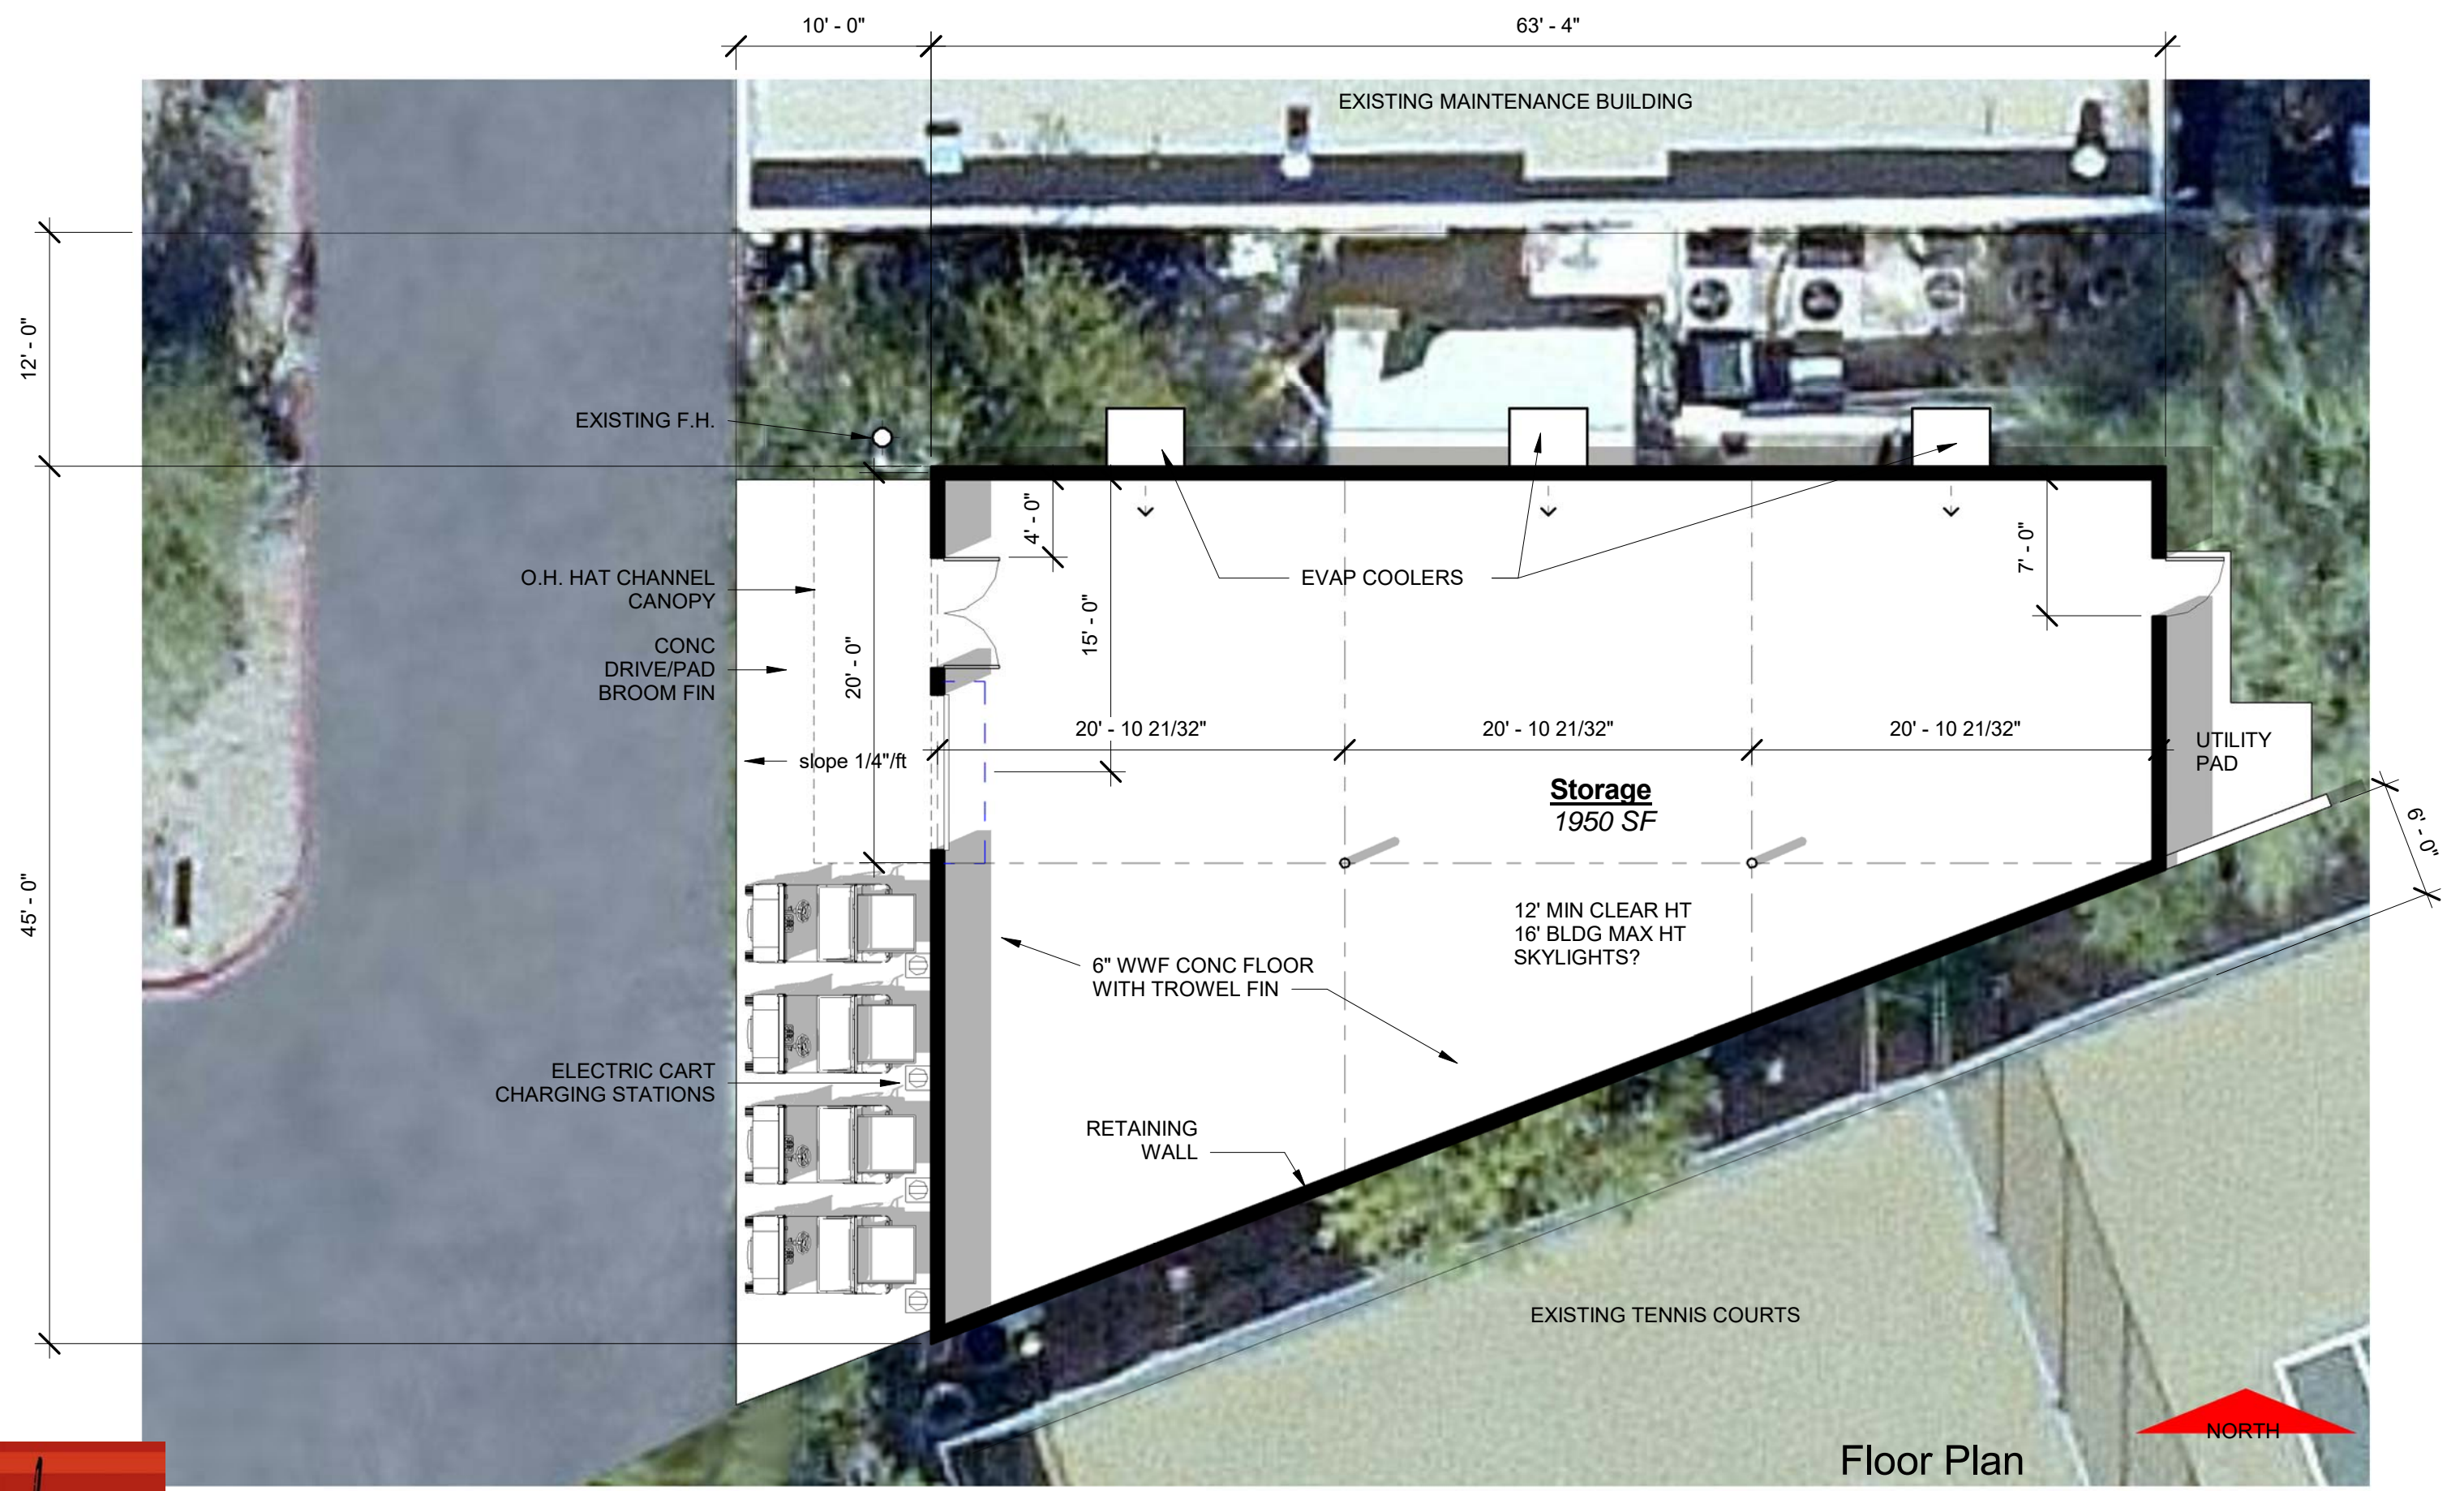

Floor Plan



Project number	1710
Date	31 March 2017
Scale	1/8" = 1'-0"
Drawn by	DEL

A2



5070 N. 40th St.,
 Suite 140
 Phoenix AZ 85016

NEW STORAGE BUILDING

Sanctuary Resort and Spa on Camelback Mountain