

Paradise Valley – equipment modifications to 3 streetlight SWF sites

Site List:

- 1) H219 – 7300 N. Tatum Blvd
- 2) H228 – 6401 E. McDonald Dr
- 3) H232 – 5395 N. Invergordon Rd

Project Narrative:

Crown Castle Fiber LLC, formerly NewPath Networks, is upgrading its existing small wireless facilities throughout Paradise Valley to provide increased signal penetration and improve network capacity. These equipment modifications require a change in the form factor to accommodate different sized equipment than what was original permitted and installed for the three (3) streetlight poles in this network.

To accommodate the changes in equipment at these 3 sites, Crown Castle considered all possible configurations including placing the equipment into a new, pole-mounted cabinet, installing a larger, 36” tall faux rock structure near the pole, as well as, installing an underground vault. Due to heat dissipation issues with the electronic equipment, we were unable to proceed with these alternative options, including the use of a decorative cabinet. All other small wireless sites in the Town have an existing 48”x36”x24” equipment cage or 24’ t x 24” w faux cactus structure, allowing the replacement equipment to fit and operate effectively. To accommodate the equipment modifications at the 3 streetlight poles, we’ll remove the existing faux rock-covered partial vault, install a new concrete pad at grade and place a new 3’ x 3’ x 3’ equipment cage on it. This new ground cabinet features a single solid panel side with 3 mesh panels, can be painted any color the Town prefers and oriented in any direction. The mesh panels help dissipate the heat and eliminate the need for additional fan-cooled equipment that would generate sound or the use of a much larger, insulated cabinet. The proposed addition of Creosote bushes, similar to what is in the vicinity, placed around the new cabinet will further provide screening of views and will be maintained by a landscaper until established (approximately 1 year).

D:\AAA - Shift Companies\AAA - Crown Castle\Scottsdale\Upgrade Sites\AAA - SITES\Paradise Valley\H219-01 - Project.rvt

1/29/2020 9:07:54 AM



PROJECT NAME: PARADISE VALLEY - UPGRADE
HUB AREA: PARADISE VALLEY X463
NODE #(s): **H219-01**
PROJECT TYPE: **METAL STREET LIGHT**
ADDRESS: 7300 N. TATUM BLVD.
 PARADISE VALLEY, AZ 85253
COORDINATES: LAT.: 33.543756, LONG.: -111.975778

T1.1-Sheet Index		
Sheet #	Sheet Description	Page
T1.1	TITLE SHEET	1
A1.1	SITE PLAN, EQUIPMENT AND ANTENNA PLAN	2
A1.2	POLE ELEVATION / PHOTO SIMULATIONS, PROPOSED	3
A1.3	SIGHT VISIBILITY EXHIBIT	4

CROWN CASTLE
 2055 S. STEARMAN DRIVE
 CHANDLER, AZ 85286
 PH: 602.722.4707

RECORD DRAWINGS ISSUE DATE: 01.28.20

SHIFT
 Shift Companies, LLC
 3334 N. 20TH STREET
 PHOENIX, ARIZONA 85016
 ph: 480.264.0829
 fax: 480.264.0163

THIS DRAWING IS COPYRIGHTED AND IS THE SOLE PROPERTY OF THE OWNER. IT IS PRODUCED SOLELY FOR USE BY THE OWNER AND ITS AFFILIATES. REPRODUCTION OR USE OF THIS DRAWING AND/OR THE INFORMATION CONTAINED IN IT IS FORBIDDEN WITHOUT THE WRITTEN PERMISSION OF THE OWNER.

RELEASE	
DATE	SUBMITTAL
11.08.19	1ST SUBMITTAL
01.28.20	2ND SUBMITTAL

REVISIONS		
NO.	DATE	COMMENT

PROJECT NAME
 PARADISE VALLEY - UPGRADE
NODE NUMBER
 H219-01
NODE ADDRESS
 7300 N. TATUM BLVD.
 PARADISE VALLEY, AZ 85253

LAT: 33.543756,
LONG: -111.975778
SHIFT JOB NUMBER 150602 **IN HOUSE**
 DRAWN BY: MB
 CHECKED BY: RA

SHEET TITLE
 TITLE SHEET
SHEET NUMBER
 T1.1
PAGE
 1 OF 4
 PLOT SCALE: 1:1 @ 24"x36"; 1:2 @ 11"x17"

CODES	GENERAL PROJECT NOTES	PROJECT LOCATION MAP
<p>CODES: CURRENT TOWN OF PARADISE VALLEY MUNICIPAL CODE 2015 INTERNATIONAL BUILDING CODE (IBC) 2014 NATIONAL ELECTRICAL CODE (NEC)</p> <p>NOTE: NO PROPOSED STORM SEWER, WASTEWATER, OR WATER WORK IS SHOWN ON THIS PLAN SET, NOR INCLUDED IN THIS WORK SCOPE.</p>	<ol style="list-style-type: none"> A UTILITY LOCATE IS REQUIRED FOR ALL PROJECTS. CROSSING OF EXISTING UTILITIES SHALL BE COORDINATED BY CONTRACTOR. ALL DISTURBED LANDSCAPING SHALL BE REPLACED TO SIMILAR EXISTING CONDITION. ALL SURFACE REPAIR SHALL BE TO TOWN OF PARADISE VALLEY SPECIFICATIONS. ANY SIDEWALK CLOSURE SHALL BE COORDINATED WITH THE TOWN AND PROPER SIGNAGE WILL BE PLACED. TEMPORARY LIGHTING WILL BE COORDINATED WITH THE CITY AND PROVIDED WHENEVER EXISTING LIGHTING IS REMOVED OR UNAVAILABLE AS REQUIRED. NO MATERIALS OR EQUIPMENT SHALL BE STORED ON PRIVATE PROPERTY OR BLOCK ACCESS TO PRIVATE PROPERTY. OPEN EXCAVATIONS SHALL BE PROPERLY GUARDED AND SIGNED. NO OPEN EXCAVATIONS WILL BE LEFT ACCESSIBLE TO THE PUBLIC. CLEANUP OF THE WORK AREA WILL BE COMPLETED EACH EVENING AND THE PROJECT AREA WILL BE RETURNED TO EXISTING CONDITION AT THE COMPLETION OF CONSTRUCTION AT EACH NODE LOCATION. ALL WORK TO COMPLY WITH OSHA AND TOWN OF PARADISE VALLEY GUIDELINES. CONTRACTOR WILL BE RESPONSIBLE FOR LOCATING PRIVATE IRRIGATION PRIOR TO EXCAVATION. CONTRACTOR WILL REPAIR OR REROUTE IRRIGATION IN ROW AS NECESSARY. THE CONTRACTOR SHALL BE RESPONSIBLE TO REMOVE AND REPLACE, AT THEIR COST, ANY AND ALL DAMAGED PAVEMENT, SIDEWALK, CURB AND GUTTER OUTSIDE THE PAY LIMIT, DAMAGE DUE TO THEIR ACTIVITIES ON THE PROJECT. THIS INCLUDES, BUT IS NOT LIMITED TO THE REMOVAL AND REPLACEMENT OF NEWLY CRACKED, THE REMOVAL AND REPLACEMENT OF EXISTING CRACKS WHERE THE CRACKS HAVE BEEN ENLARGED DUE TO THE CONTRACTORS OPERATIONS, THE REMOVAL AND REPLACEMENT OF DEFORMED PAVEMENT, CURB AND GUTTER, SIDEWALK, ETC.. ALL SAW CUTS USED FOR THE REMOVAL OF THESE ITEMS SHALL BE PERPENDICULAR AND PARALLEL TO THE CENTERLINE CONTROLLING THAT ITEM, OR AT THE DISCRETION OF THE CITY INSPECTOR. THE VAULTS INSTALLED IN CONJUNCTION WITH THE INDIVIDUAL ANTENNA NODES SHALL BE FLUSH WITH THE GROUND. 	
<p>PROJECT INFORMATION</p> <p>JURISDICTION: TOWN OF PARADISE VALLEY 6401 E. LINCOLN DR. PARADISE VALLEY, AZ 85253 PH: 480.348.3692 CONTACT: T.B.D.</p> <p>APPLICANT: CROWN CASTLE 2055 S. STEARMAN DR. CHANDLER, AZ 85286 PH: 602.722.4707</p> <p>POWER COMPANY: ARIZONA PUBLIC SERVICE 400 N. 5TH STREET PHOENIX, AZ 85004 PH: 800.659.2975 CONTACT: T.B.D.</p>		
<p>PROJECT TEAM</p> <p>ARCHITECT Company: SHIFT CONSULTING Address: 3334 N. 20TH ST. PHOENIX, AZ 85016 Phone: 480.264.0829 Email: ruebenA@shiftcompanies.com Contact: RUEBEN AMADO</p> <p>OWNER INFO Company: CROWN CASTLE Address: 2055 S. STEARMAN DR. CHANDLER, AZ 85286 Phone: 480.586.4306 Fax: 480.686.8975 Contact: MATT BOND</p>		
<p>PROJECT DESCRIPTION</p> <p>THIS PROJECT UPGRADE WILL CONSIST OF THE REPLACEMENT OF AN EXISTING FAUX ROCK STEALTHING SHROUD (BATTERY BACKUP UNIT), WITH A NEW EQUIPMENT CAGE. EXISTING BATTERY BACKUP UNITS WILL BE MOVED TO THE NEW CAGE. NEW RADIO UNITS WILL ALSO BE INSTALLED IN THE CAGE. A NEW U.G. FIBER CONDUIT WILL BE INSTALLED FROM THE EQUIPMENT CAGE TO THE EXISTING FIBER VAULT.</p>		


PLAN CHECK #

D:\AAA - Shift Companies\AAA - Crown Castle\Scottsdale\Upgrade Sites\AAA - SITES\Paradise Valley\H219-01 - Project.rvt

1/29/2020 9:07:50 AM

ABBREVIATIONS AND SYMBOLS

	REVISION		CENTER LINE
	KEY NOTE		RIGHT-OF-WAY/PROPERTY LINE
	ELEVATION REFERENCE		FIBER
	ELEVATION MARKER		GAS
	ANTENNA AZIMUTH		POWER
	VIEW NUMBER		SANITARY SEWER
	SHEET NUMBER		STORM DRAIN
			WATER
			OVERHEAD POWER LINE

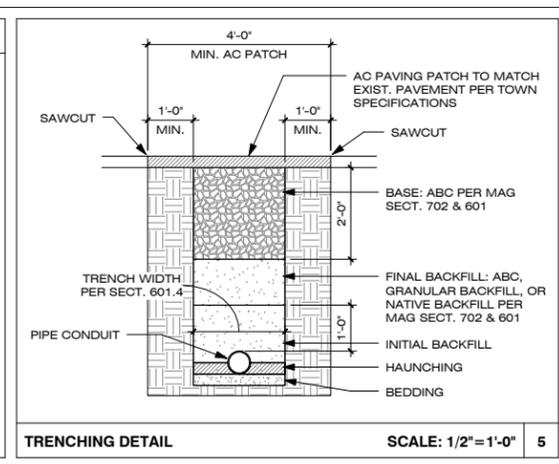

- GENERAL NOTES**
- CONTRACTOR TO FIELD LOCATE EXIST. UNDERGROUND UTILITIES PRIOR TO CONSTRUCTION
 - EX. LANDSCAPE PLANTINGS AND DECORATIVE HARDSCAPES DISTURBED OR DESTROYED AS A RESULT OF CONSTRUCTION SHALL BE REPLACED WITH A LIKE SIZE AND SPECIES.
 - CONTRACTOR TO HAND LOCATE EX. IRRIGATION PRIOR TO EXCAVATION.
 - SITE PLAN IS A DIAGRAMMATIC REPRESENTATION ONLY; VERIFY ALL DIMENSIONS.
 - EXIST. UTILITY LOCATIONS SHOWN ON PLANS ARE APPROXIMATE ONLY (AS PROVIDED BY LOCAL UTILITIES).
 - ANY DAMAGE TO EXISTING GUTTER, CURB, SIDEWALK AND ROADWAY DURING CONSTRUCTION TO BE REPAIRED OR REPLACED.



SUBJECT POLE: H219-01

GPS COORDINATES:
LAT: 33.543756,
LONG: -111.975778

POLE TYPE: METAL STREET LIGHT
 POLE ID #:

SUBJECT POLE IS LOCATED IN: SCOTTSDALE R.O.W.

CROWN CASTLE
 2055 S. STEARMAN DRIVE
 CHANDLER, AZ 85286
 PH: 602.722.4707

RECORD DRAWINGS ISSUE DATE: 01.28.20

Shift Companies, LLC
 3334 N. 20TH STREET
 PHOENIX, ARIZONA 85016
 ph: 480.264.0829
 fax: 480.264.0163

THIS DRAWING IS COPYRIGHTED AND IS THE SOLE PROPERTY OF THE OWNER. IT IS PRODUCED SOLELY FOR USE BY THE OWNER AND ITS AFFILIATES. REPRODUCTION OR USE OF THIS DRAWING AND/OR THE INFORMATION CONTAINED IN IT IS FORBIDDEN WITHOUT THE WRITTEN PERMISSION OF THE OWNER.

RELEASE

DATE	SUBMITTAL
11.08.19	1ST SUBMITTAL
01.28.20	2ND SUBMITTAL

REVISIONS

NO.	DATE	COMMENT

PROJECT NAME
PARADISE VALLEY - UPGRADE

NODE NUMBER
H219-01

NODE ADDRESS
7300 N. TATUM BLVD.
PARADISE VALLEY, AZ 85253

LAT: 33.543756,
LONG: -111.975778


SHIFT JOB NUMBER **IN HOUSE**
150602 DRAWN BY: MB
 CHECKED BY: RA

SHEET TITLE
SITE PLAN, EQUIPMENT AND ANTENNA PLAN




SHEET NUMBER
A1.1

PAGE
2 OF 4

PLOT SCALE: 1:1 @ 24"x36"; 1:2 @ 11"x17"

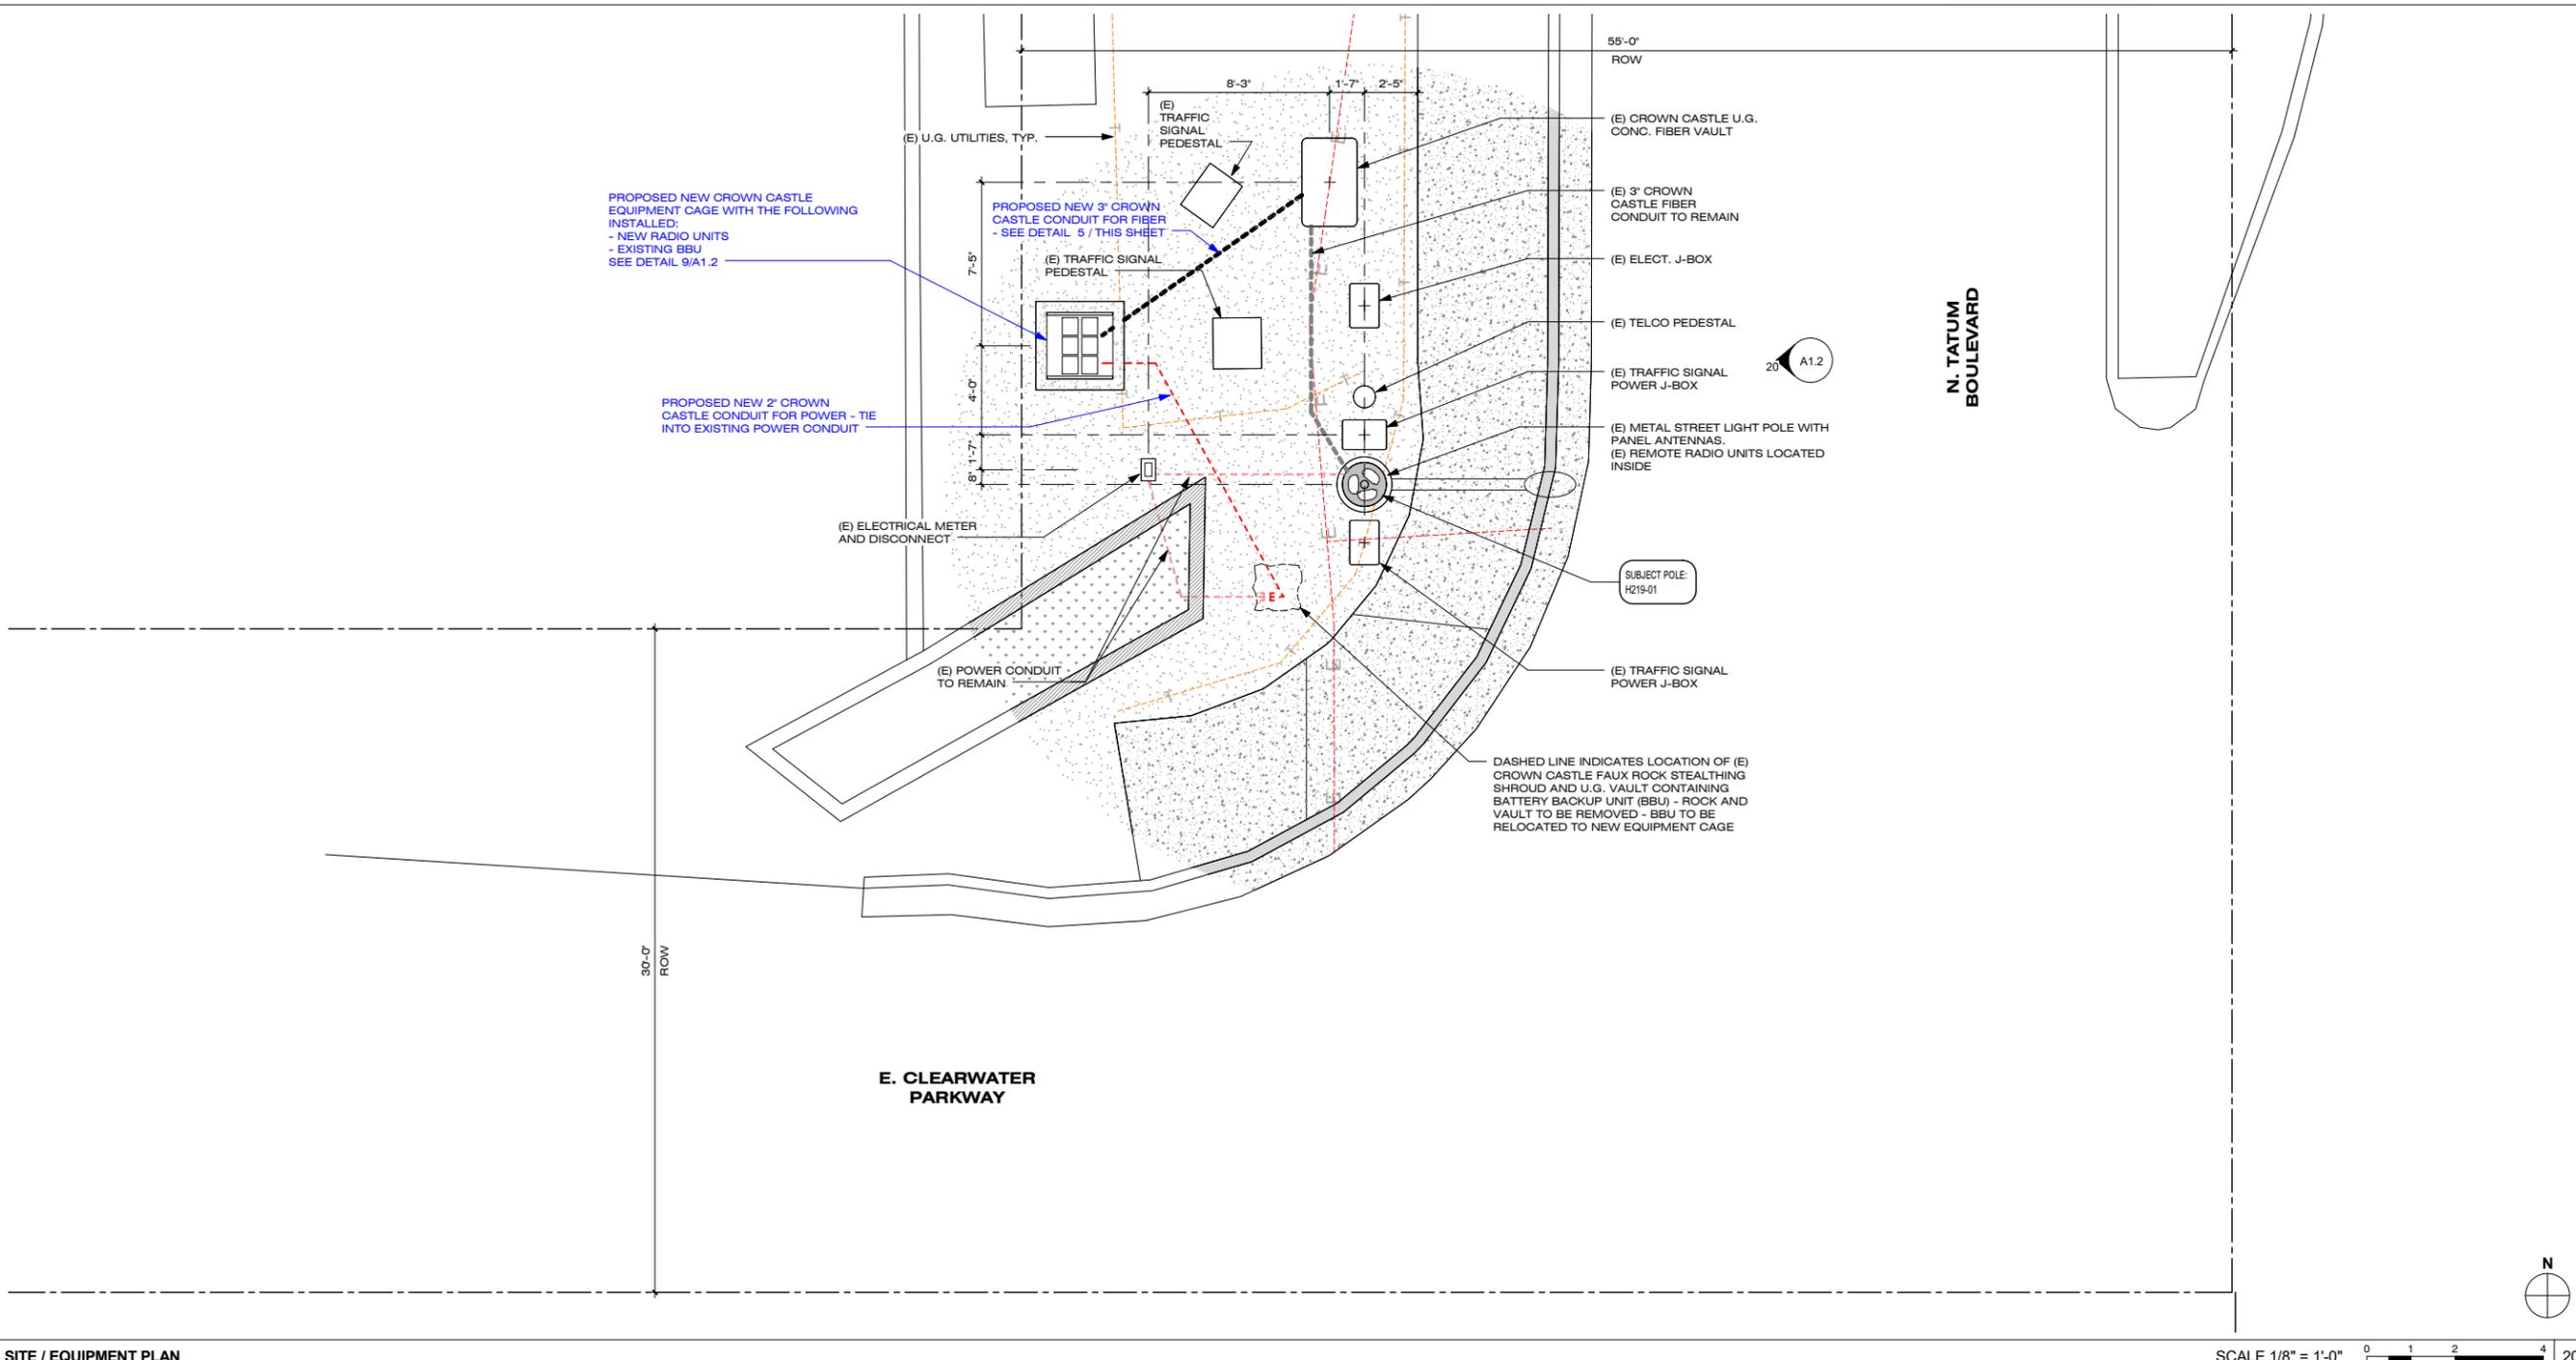

PLAN CHECK #

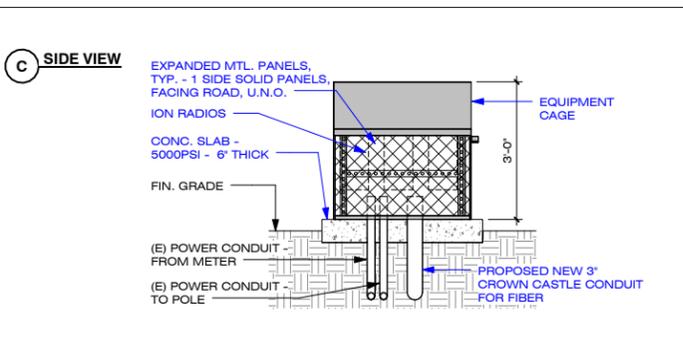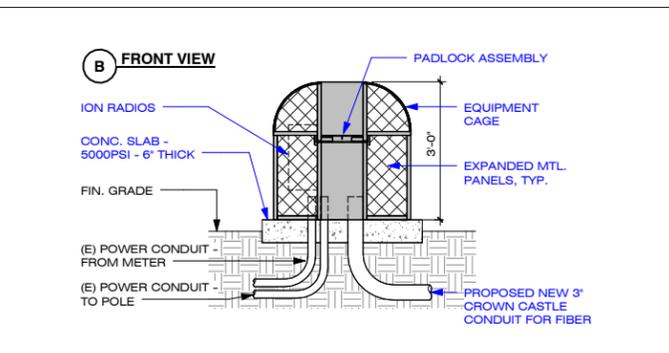
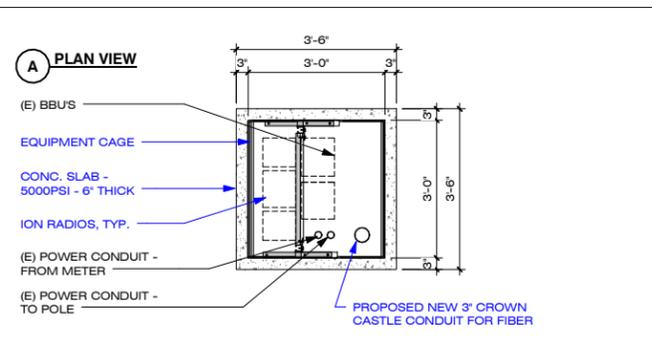


ANTENNA: (1) AMPHENOL OMNI - 2.325 CuFt
TOTAL: 2.325 CuFt

EQUIPMENT: (1) NOKIA AIRSCALE RRH - 0.917 CuFt
 (1) NOKIA B14/12 RRH - 1.069 CuFt
 (2) DELTA DC CONVERTER - 0.237 CuFt (EA.) 0.474 CuFt TOTAL
 (1) NOVUS MICRO XL BBU - 1.855 CuFt
TOTAL: 4.315 CuFt

NOTE:
 PAINT PROPOSED GROUND EQUIPMENT A NATURAL EARTH COLOR (SHERWIN WILLIAMS SW7055 'ENDURING BRONZE' OR AS APPROVED BY CITY OF SCOTTSDALE).

EQUIPMENT CAGE DETAILS SCALE: 1/4" = 1'-0" 9

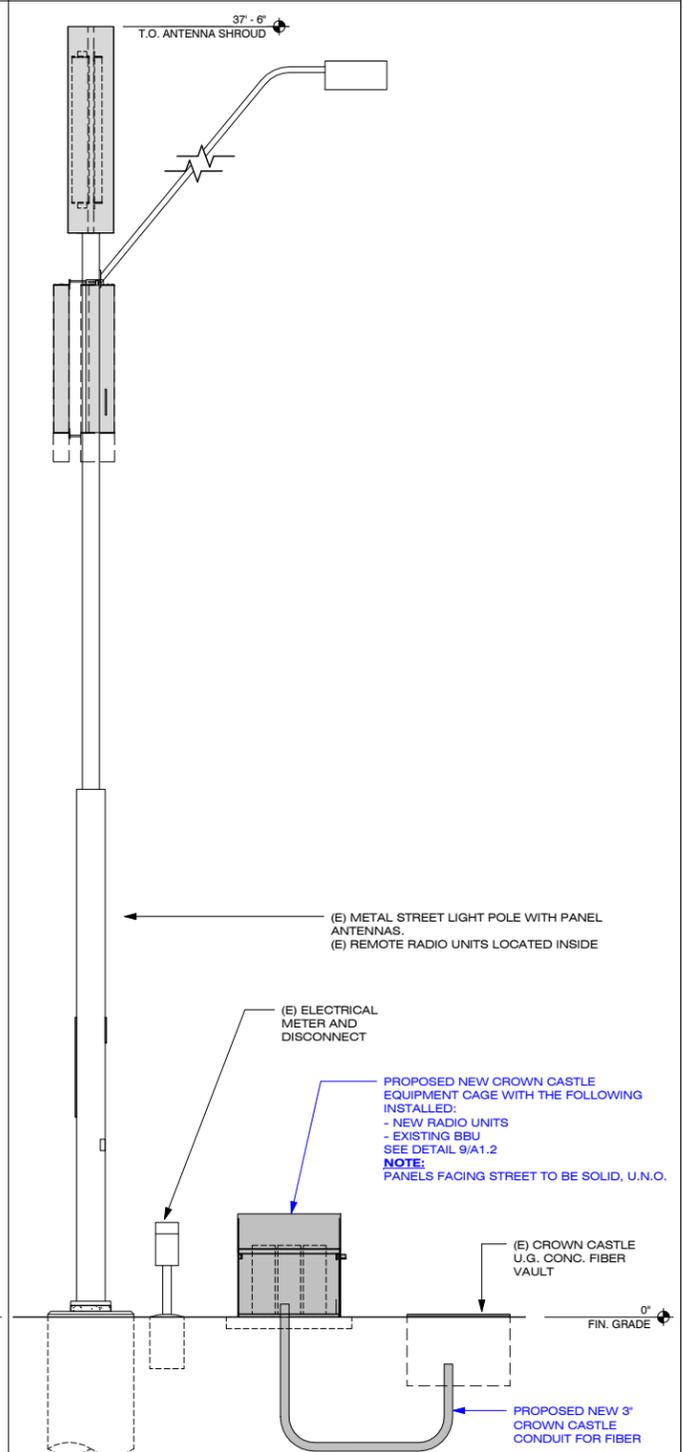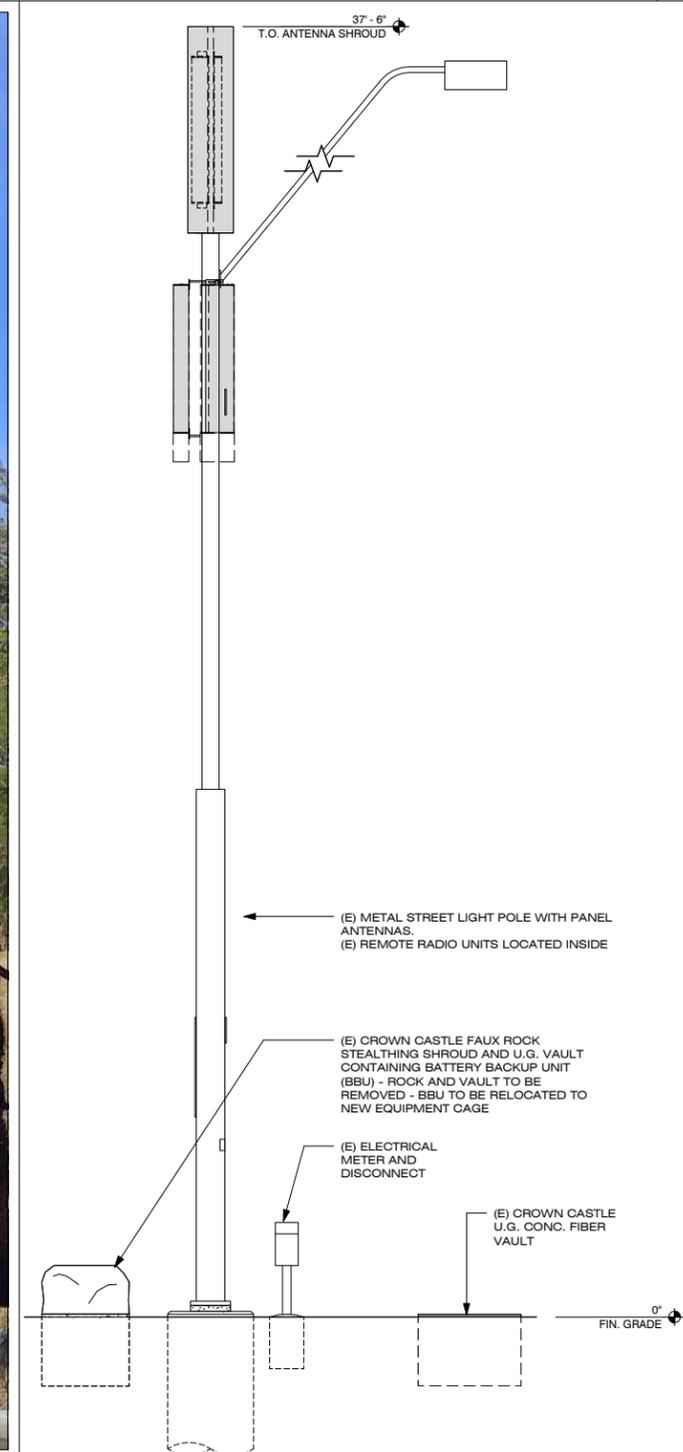

POLE LOCATION PHOTO (EXISTING) SCALE: N.T.S. 4 POLE LOCATION PHOTO SIMULATION (PROPOSED) SCALE: N.T.S. 8 POLE ELEVATION (EXISTING) SCALE: 3/16" = 1'-0" 16 POLE ELEVATION (PROPOSED) SCALE: 3/16" = 1'-0" 20

CROWN CASTLE
 2055 S. STEARMAN DRIVE
 CHANDLER, AZ 85286
 PH: 602.722.4707

RECORD DRAWINGS ISSUE DATE: 01.28.20

Shift Companies, LLC
 3334 N. 20TH STREET
 PHOENIX, ARIZONA 85016
 ph: 480.264.0829
 fax: 480.264.0163

THIS DRAWING IS COPYRIGHTED AND IS THE SOLE PROPERTY OF THE OWNER. IT IS PRODUCED SOLELY FOR USE BY THE OWNER AND ITS AFFILIATES. REPRODUCTION OR USE OF THIS DRAWING AND/OR THE INFORMATION CONTAINED IN IT IS FORBIDDEN WITHOUT THE WRITTEN PERMISSION OF THE OWNER.

RELEASE	
DATE	SUBMITTAL
11.08.19	1ST SUBMITTAL
01.28.20	2ND SUBMITTAL

REVISIONS		
NO.	DATE	COMMENT

PROJECT NAME: **PARADISE VALLEY - UPGRADE**

NODE NUMBER: **H219-01**

NODE ADDRESS: **7300 N. TATUM BLVD. PARADISE VALLEY, AZ 85253**

LAT: **33.543756,**
 LONG: **-111.975778**

SHIFT JOB NUMBER: **150602** IN HOUSE:

DRAWN BY: MB
 CHECKED BY: RA


SHEET TITLE: **POLE ELEVATION / PHOTO SIMULATIONS, PROPOSED**

SHEET NUMBER: **A1.2**

PAGE: **3 OF 4**

PLOT SCALE: 1:1 @ 24"x36"; 1:2 @ 11"x17"

PLAN CHECK #

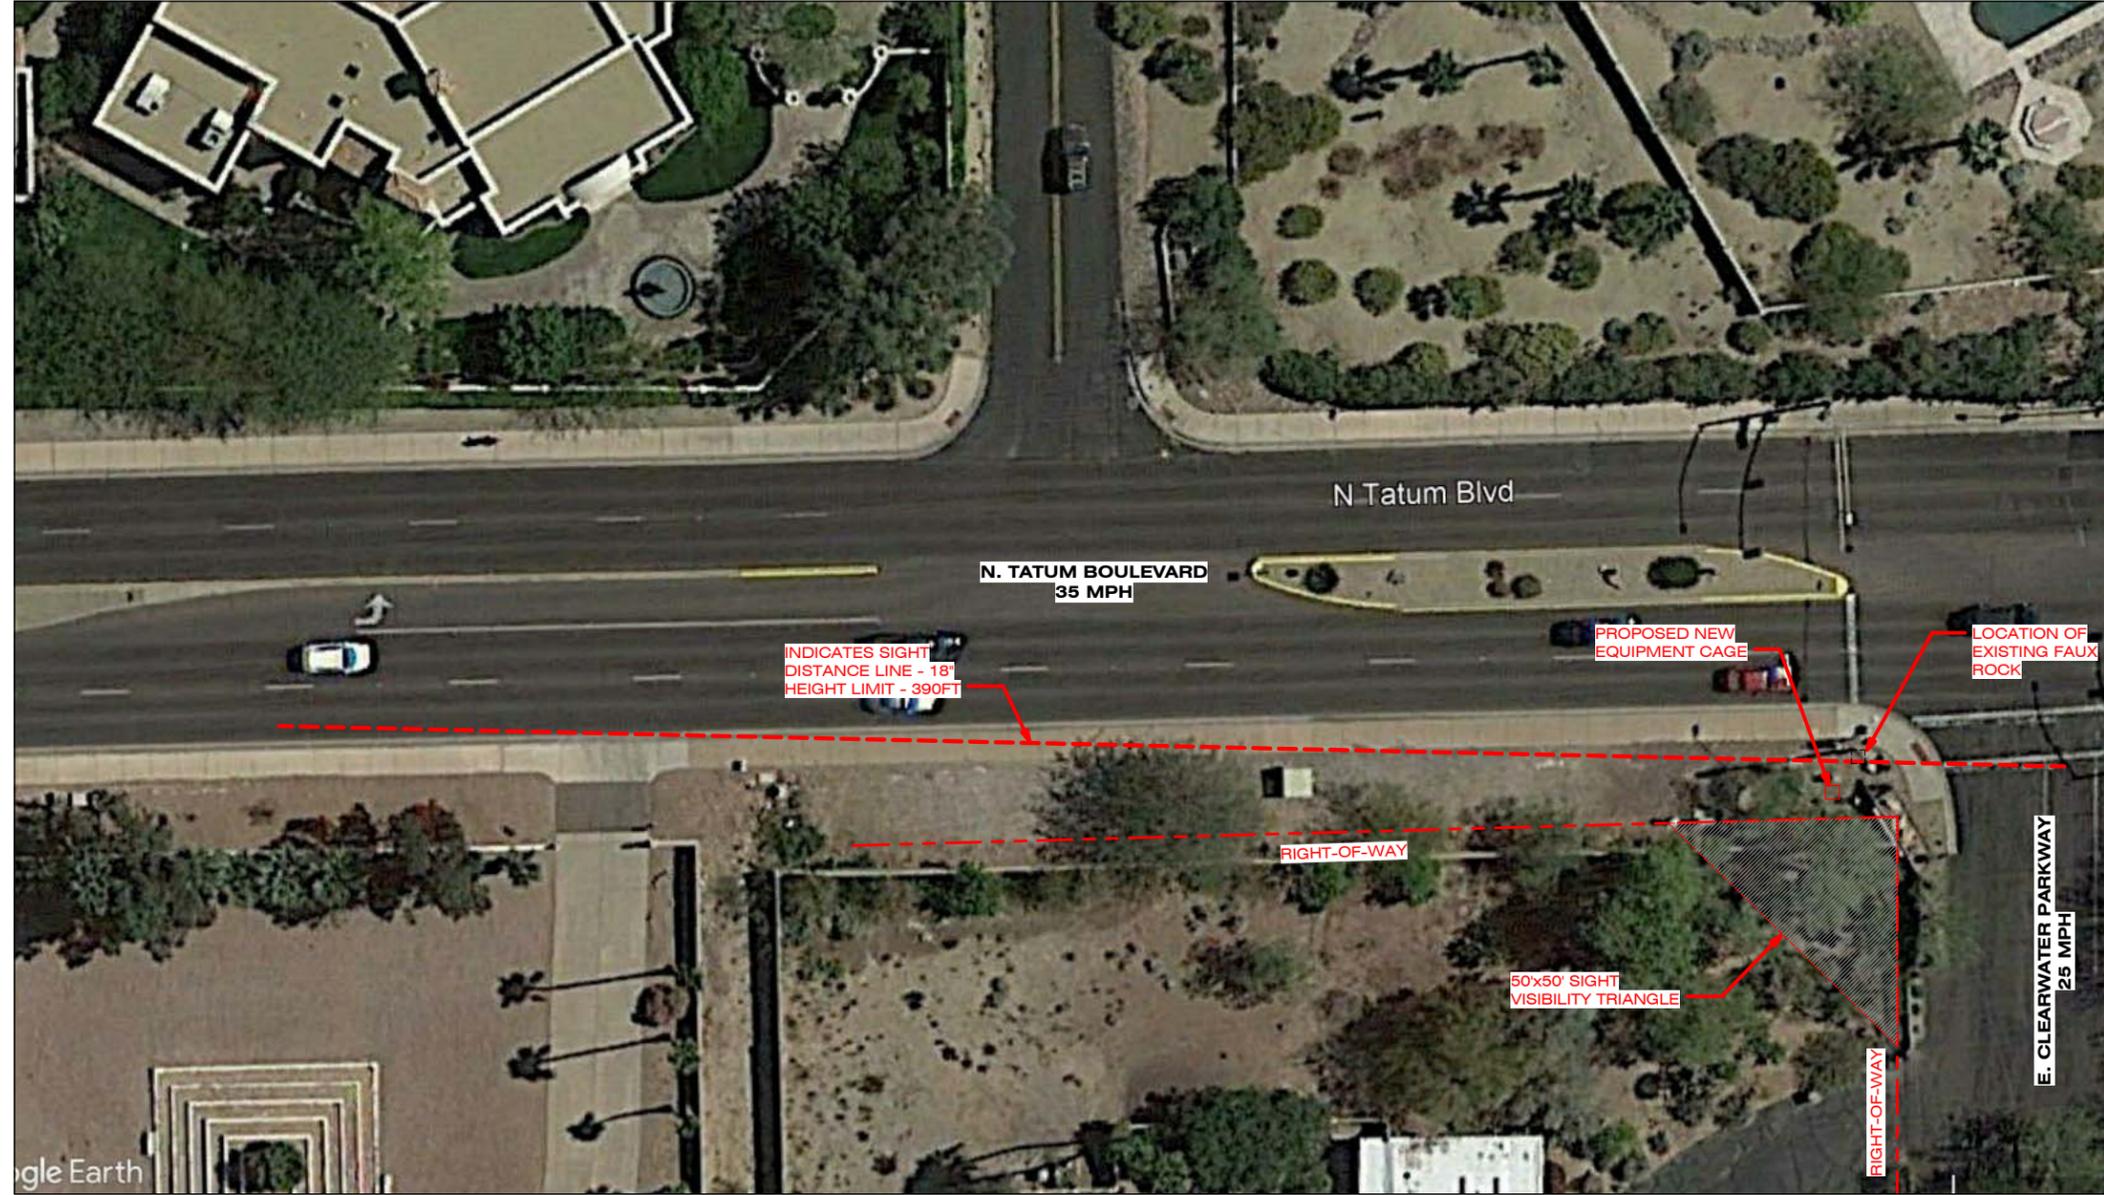

CROWN CASTLE
 2055 S. STEARMAN DRIVE
 CHANDLER, AZ 85286
 PH: 602.722.4707

RECORD DRAWINGS ISSUE DATE: 01.28.20

SHIFT
 Shift Companies, LLC
 3334 N. 20TH STREET
 PHOENIX, ARIZONA 85016
 ph: 480.264.0829
 fax: 480.264.0163

THIS DRAWING IS COPYRIGHTED AND IS THE SOLE PROPERTY OF THE OWNER. IT IS PRODUCED SOLELY FOR USE BY THE OWNER AND ITS AFFILIATES. REPRODUCTION OR USE OF THIS DRAWING AND/OR THE INFORMATION CONTAINED IN IT IS FORBIDDEN WITHOUT THE WRITTEN PERMISSION OF THE OWNER.

RELEASE	
DATE	SUBMITTAL
11.08.19	1ST SUBMITTAL
01.28.20	2ND SUBMITTAL

REVISIONS		
NO.	DATE	COMMENT

PROJECT NAME
PARADISE VALLEY - UPGRADE
 NODE NUMBER
H219-01
 NODE ADDRESS
**7300 N. TATUM BLVD.
 PARADISE VALLEY, AZ 85253**

LAT: 33.543756,
 LONG: -111.975778

SHIFT JOB NUMBER **150602** IN HOUSE
 DRAWN BY: MB
 CHECKED BY: RA

SHEET TITLE
SIGHT VISIBILITY EXHIBIT

SHEET NUMBER
A1.3

PAGE
4 OF 4

PLOT SCALE: 1:1 @ 24"x36"; 1:2 @ 11"x17"



SCALE 1" = 20'-0" 0 10 20 40 20

D:\AAA - Shift Companies\AAA - Crown Castle\Upgrade Sites\AAA - SITES\Paradise Valley\H228-01 - Project.rvt



PROJECT NAME: PARADISE VALLEY - UPGRADE
HUB AREA: PARADISE VALLEY X463
NODE #(s): **H228-01**
PROJECT TYPE: **METAL STREET LIGHT**
ADDRESS: 6401 E. McDONALD DR.
 PARADISE VALLEY, AZ 85253
COORDINATES: LAT.: 33.523717, LONG.: -111.943044

T1.1-Sheet Index		
Sheet #	Sheet Description	Page
T1.1	TITLE SHEET	1
A1.1	SITE PLAN, EQUIPMENT AND ANTENNA PLAN	2
A1.2	POLE ELEVATION / PHOTO SIMULATIONS, PROPOSED	3
A1.3	SIGHT VISIBILITY EXHIBIT	4

CROWN CASTLE
 2055 S. STEARMAN DRIVE
 CHANDLER, AZ 85286
 PH: 602.722.4707

RECORD DRAWINGS ISSUE DATE: 02.12.20

SHIFT
 Shift Companies, LLC
 3334 N. 20TH STREET
 PHOENIX, ARIZONA 85016
 ph: 480.264.0829
 fax: 480.264.0163

THIS DRAWING IS COPYRIGHTED AND IS THE SOLE PROPERTY OF THE OWNER. IT IS PRODUCED SOLELY FOR USE BY THE OWNER AND ITS AFFILIATES. REPRODUCTION OR USE OF THIS DRAWING AND/OR THE INFORMATION CONTAINED IN IT IS FORBIDDEN WITHOUT THE WRITTEN PERMISSION OF THE OWNER.

RELEASE	
DATE	SUBMITTAL
11.08.19	1ST SUBMITTAL
01.28.20	2ND SUBMITTAL
02.12.20	3RD SUBMITTAL

REVISIONS		
NO.	DATE	COMMENT

PROJECT NAME
 PARADISE VALLEY - UPGRADE
NODE NUMBER
 H228-01
NODE ADDRESS
 6401 E. McDONALD DR.
 PARADISE VALLEY, AZ 85253

LAT: 33.523717,
LONG: -111.943044
SHIFT JOB NUMBER **IN HOUSE**
150602 DRAWN BY: MB
 CHECKED BY: RA

SHEET TITLE
 TITLE SHEET

SHEET NUMBER
 T1.1

PAGE
 1 OF 4

PLOT SCALE: 1:1 @ 24"x36"; 1:2 @ 11"x17"

CODES	
<p>CODES: CURRENT TOWN OF PARADISE VALLEY MUNICIPAL CODE 2015 INTERNATIONAL BUILDING CODE (IBC) 2014 NATIONAL ELECTRICAL CODE (NEC)</p> <p>NOTE: NO PROPOSED STORM SEWER, WASTEWATER, OR WATER WORK IS SHOWN ON THIS PLAN SET, NOR INCLUDED IN THIS WORK SCOPE.</p>	
PROJECT INFORMATION	
<p>JURISDICTION: TOWN OF PARADISE VALLEY 6401 E. LINCOLN DR. PARADISE VALLEY, AZ 85253 PH: 480.348.3692 CONTACT: T.B.D.</p>	<p>APPLICANT: CROWN CASTLE 2055 S. STEARMAN DR. CHANDLER, AZ 85286 PH: 602.722.4707</p> <p>POWER COMPANY: ARIZONA PUBLIC SERVICE 400 N. 5TH STREET PHOENIX, AZ 85004 PH: 800.659.2975 CONTACT: T.B.D.</p>
PROJECT TEAM	
<p>ARCHITECT</p> <p>Company: SHIFT CONSULTING Address: 3334 N. 20TH ST. PHOENIX, AZ 85016 Phone: 480.264.0829 Email: ruebenA@shiftcompanies.com Contact: RUEBEN AMADO</p>	<p>OWNER INFO</p> <p>Company: CROWN CASTLE Address: 2055 S. STEARMAN DR. CHANDLER, AZ 85286 Phone: 480.586.4306 Fax: 480.686.8975 Contact: MATT BOND</p>
PROJECT DESCRIPTION	
<p>THIS PROJECT UPGRADE WILL CONSIST OF THE REPLACEMENT OF AN EXISTING FAUX ROCK STEALTHING SHROUD (BATTERY BACKUP UNIT), WITH A NEW EQUIPMENT CAGE. EXISTING BATTERY BACKUP UNITS WILL BE MOVED TO THE NEW CAGE. NEW RADIO UNITS WILL ALSO BE INSTALLED IN THE CAGE. A NEW U.G. FIBER CONDUIT WILL BE INSTALLED FROM THE EQUIPMENT CAGE TO THE EXISTING FIBER VAULT.</p>	

- GENERAL PROJECT NOTES**
- A UTILITY LOCATE IS REQUIRED FOR ALL PROJECTS.
 - CROSSING OF EXISTING UTILITIES SHALL BE COORDINATED BY CONTRACTOR.
 - ALL DISTURBED LANDSCAPING SHALL BE REPLACED TO SIMILAR EXISTING CONDITION.
 - ALL SURFACE REPAIR SHALL BE TO TOWN OF PARADISE VALLEY SPECIFICATIONS.
 - ANY SIDEWALK CLOSURE SHALL BE COORDINATED WITH THE TOWN AND PROPER SIGNAGE WILL BE PLACED.
 - TEMPORARY LIGHTING WILL BE COORDINATED WITH THE CITY AND PROVIDED WHENEVER EXISTING LIGHTING IS REMOVED OR UNAVAILABLE AS REQUIRED.
 - NO MATERIALS OR EQUIPMENT SHALL BE STORED ON PRIVATE PROPERTY OR BLOCK ACCESS TO PRIVATE PROPERTY.
 - OPEN EXCAVATIONS SHALL BE PROPERLY GUARDED AND SIGNED. NO OPEN EXCAVATIONS WILL BE LEFT ACCESSIBLE TO THE PUBLIC.
 - CLEANUP OF THE WORK AREA WILL BE COMPLETED EACH EVENING AND THE PROJECT AREA WILL BE RETURNED TO EXISTING CONDITION AT THE COMPLETION OF CONSTRUCTION AT EACH NODE LOCATION.
 - ALL WORK TO COMPLY WITH OSHA AND TOWN OF PARADISE VALLEY GUIDELINES.
 - CONTRACTOR WILL BE RESPONSIBLE FOR LOCATING PRIVATE IRRIGATION PRIOR TO EXCAVATION. CONTRACTOR WILL REPAIR OR REROUTE IRRIGATION IN ROW AS NECESSARY.
 - THE CONTRACTOR SHALL BE RESPONSIBLE TO REMOVE AND REPLACE, AT THEIR COST, ANY AND ALL DAMAGED PAVEMENT, SIDEWALK, CURB AND GUTTER OUTSIDE THE PAY LIMIT, DAMAGE DUE TO THEIR ACTIVITIES ON THE PROJECT. THIS INCLUDES, BUT IS NOT LIMITED TO THE REMOVAL AND REPLACEMENT OF NEWLY CRACKED, THE REMOVAL AND REPLACEMENT OF EXISTING CRACKS WHERE THE CRACKS HAVE BEEN ENLARGED DUE TO THE CONTRACTORS OPERATIONS, THE REMOVAL AND REPLACEMENT OF DEFORMED PAVEMENT, CURB AND GUTTER, SIDEWALK, ETC.. ALL SAW CUTS USED FOR THE REMOVAL OF THESE ITEMS SHALL BE PERPENDICULAR AND PARALLEL TO THE CENTERLINE CONTROLLING THAT ITEM, OR AT THE DISCRETION OF THE CITY INSPECTOR.
 - THE VAULTS INSTALLED IN CONJUNCTION WITH THE INDIVIDUAL ANTENNA NODES SHALL BE FLUSH WITH THE GROUND.



PLAN CHECK #


2/12/2020 9:31:21 AM

D:\AAA - Shift Companies\AAA - Crown Castle\Scottsdale\Upgrade Sites\AAA - SITES\Paradise Valley\H228-01 - Project.rvt

2/12/2020 9:31:17 AM

ABBREVIATIONS AND SYMBOLS

	REVISION		CENTER LINE
	KEY NOTE		RIGHT-OF-WAY/PROPERTY LINE
	ELEVATION REFERENCE		FIBER
	ELEVATION MARKER		GAS
	ANTENNA AZIMUTH		POWER
	VIEW NUMBER		SANITARY SEWER
	SHEET NUMBER		STORM DRAIN
			WATER
			OVERHEAD POWER LINE

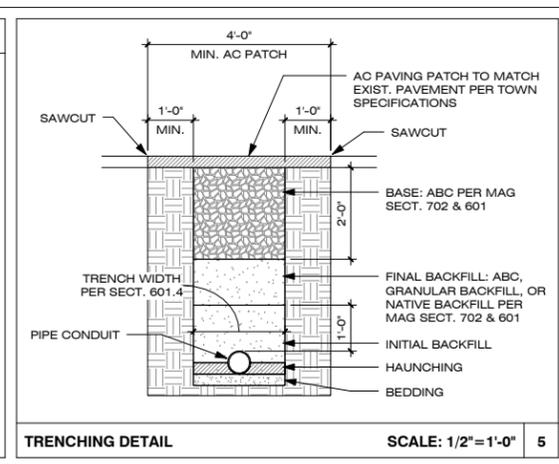

PLANT LIST

SHRUBS:	QTY:	BOTANICAL NAME:	COMMON NAME:	SIZE:
	3	LARREA TRIDENTATA	CREOSOTE BUSH	15 GALLON

NOTE:
ALL NEW LANDSCAPING TO BE NURSERY STOCK CONDITION

- ### GENERAL NOTES
- CONTRACTOR TO FIELD LOCATE EXIST. UNDERGROUND UTILITIES PRIOR TO CONSTRUCTION
 - EX. LANDSCAPE PLANTINGS AND DECORATIVE HARDSCAPES DISTURBED OR DESTROYED AS A RESULT OF CONSTRUCTION SHALL BE REPLACED WITH A LIKE SIZE AND SPECIES.
 - CONTRACTOR TO HAND LOCATE EX. IRRIGATION PRIOR TO EXCAVATION.
 - SITE PLAN IS A DIAGRAMMATIC REPRESENTATION ONLY; VERIFY ALL DIMENSIONS.
 - EXIST. UTILITY LOCATIONS SHOWN ON PLANS ARE APPROXIMATE ONLY (AS PROVIDED BY LOCAL UTILITIES).
 - ANY DAMAGE TO EXISTING GUTTER, CURB, SIDEWALK AND ROADWAY DURING CONSTRUCTION TO BE REPAIRED OR REPLACED.

SUBJECT POLE: H228-01

GPS COORDINATES:
LAT: 33.523717,
LONG: -111.943044

POLE TYPE: METAL STREET LIGHT
 POLE ID #:

SUBJECT POLE IS LOCATED IN: SCOTTSDALE R.O.W.



CROWN CASTLE
 2055 S. STEARMAN DRIVE
 CHANDLER, AZ 85286
 PH: 602.722.4707

RECORD DRAWINGS ISSUE DATE: 02.12.20

Shift Companies, LLC
 3334 N. 20TH STREET
 PHOENIX, ARIZONA 85016
 ph: 480.264.0829
 fax: 480.264.0163

THIS DRAWING IS COPYRIGHTED AND IS THE SOLE PROPERTY OF THE OWNER. IT IS PRODUCED SOLELY FOR USE BY THE OWNER AND ITS AFFILIATES. REPRODUCTION OR USE OF THIS DRAWING AND/OR THE INFORMATION CONTAINED IN IT IS FORBIDDEN WITHOUT THE WRITTEN PERMISSION OF THE OWNER.

RELEASE

DATE	SUBMITTAL
11.08.19	1ST SUBMITTAL
01.28.20	2ND SUBMITTAL
02.12.20	3RD SUBMITTAL

REVISIONS

NO.	DATE	COMMENT

PROJECT NAME
PARADISE VALLEY - UPGRADE

NODE NUMBER
H228-01

NODE ADDRESS
6401 E. McDONALD DR.
PARADISE VALLEY, AZ 85253

LAT: 33.523717,
LONG: -111.943044

SHIFT JOB NUMBER **IN HOUSE**
150602 DRAWN BY: MB
 CHECKED BY: RA


SHEET TITLE

SITE PLAN, EQUIPMENT AND ANTENNA PLAN

SHEET NUMBER
A1.1



PAGE
2 OF 4

PLOT SCALE: 1:1 @ 24"x36"; 1:2 @ 11"x17"

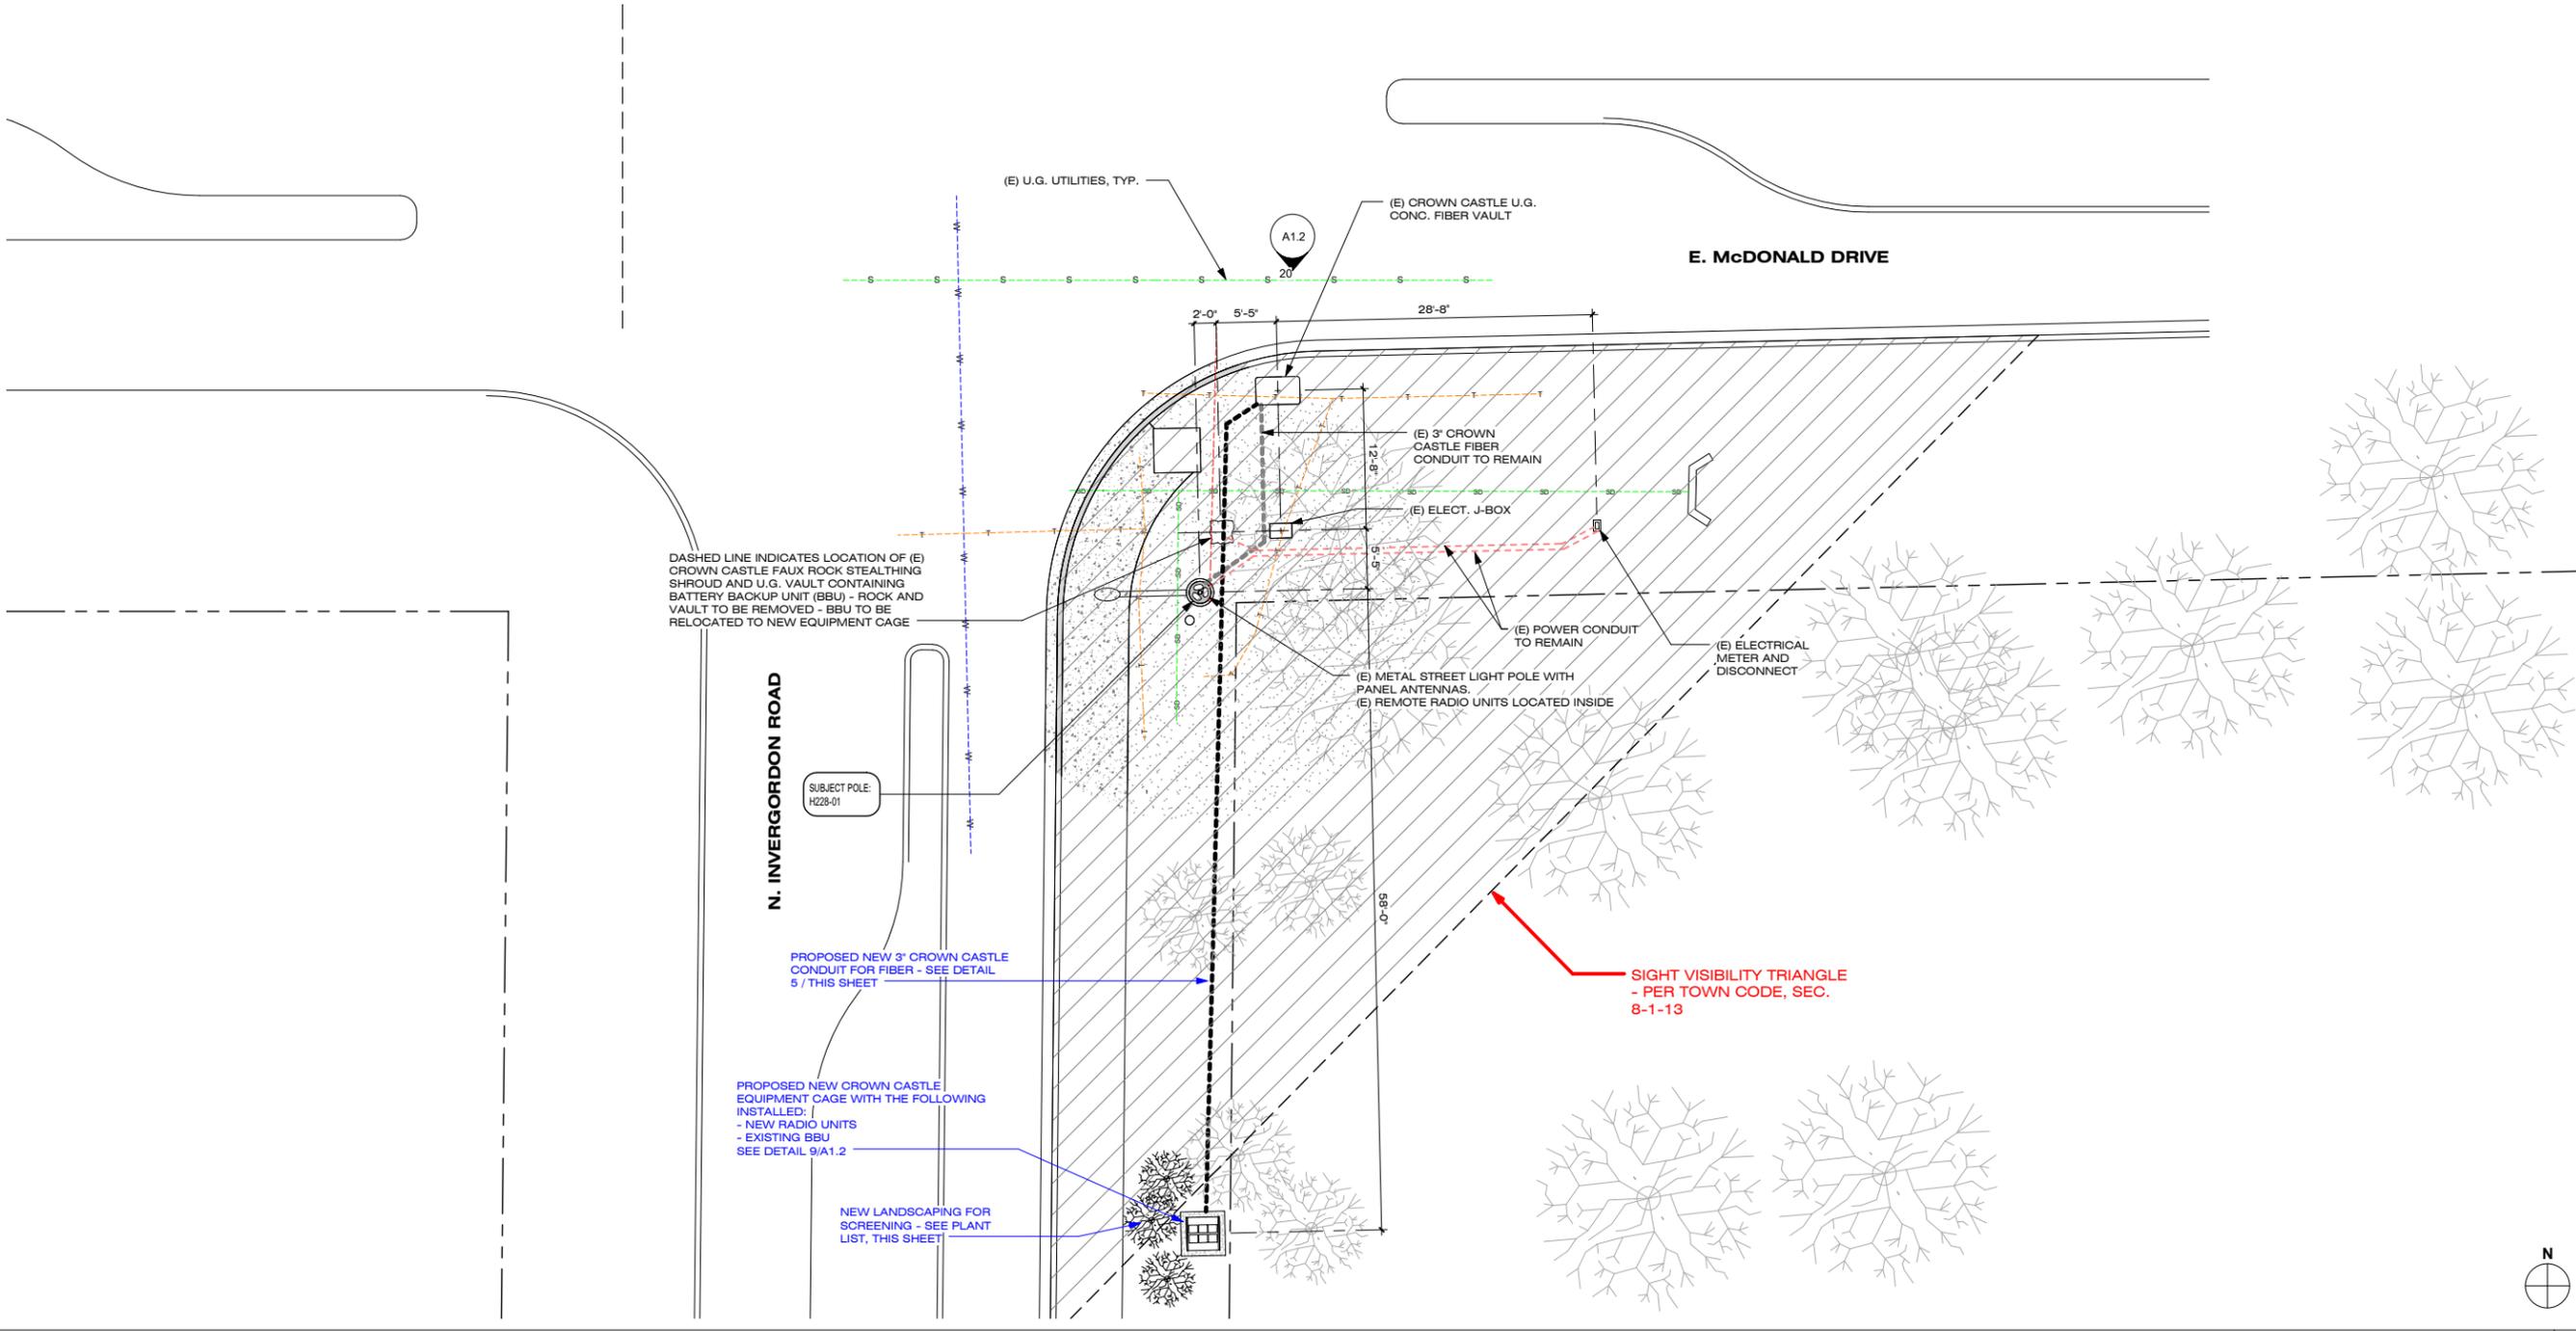

PLAN CHECK #

D:\AAA - Shift Companies\AAA - Crown Castle\Scottsdale\Upgrade Sites\AAA - SITES\Paradise Valley\H228-01 - Project.rvt
 D:\AAA - Shift Companies\AAA - Crown Castle\Scottsdale\Upgrade Sites\AAA - SITES\Paradise Valley\H228-01 - Project.rvt
 2/12/2020 9:31:19 AM

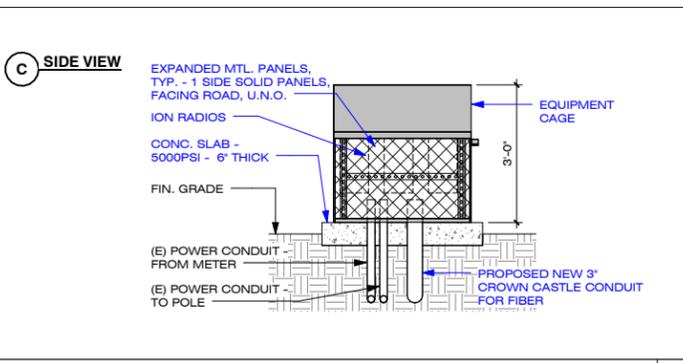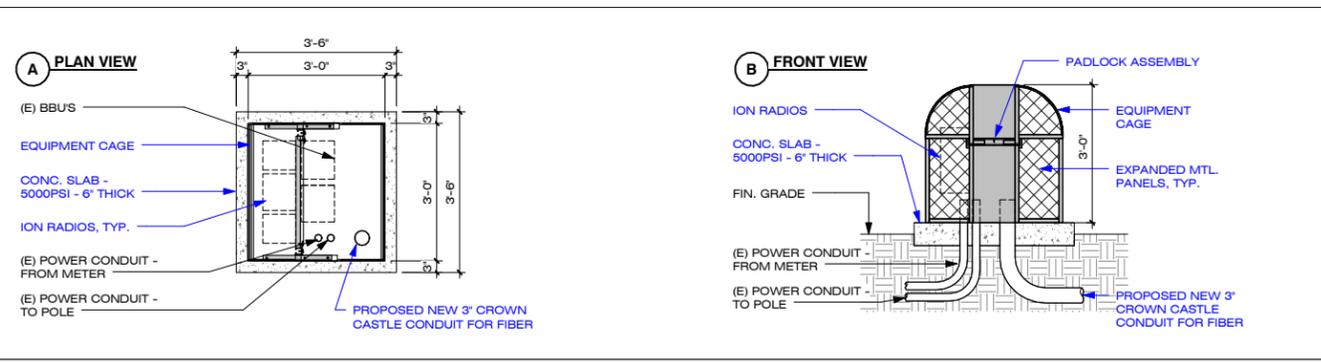



ANTENNA: (1) AMPHENOL OMNI - 2.325 CuFt
 TOTAL: 2.325 CuFt

EQUIPMENT: (1) NOKIA AIRSCALE RRH - 0.917 CuFt
 (1) NOKIA B14/12 RRH - 1.069 CuFt
 (2) DELTA DC CONVERTER - 0.237 CuFt (EA) 0.474 CuFt TOTAL
 (1) NOVUS MICRO XL BBU - 1.855 CuFt
 TOTAL: 4.315 CuFt

NOTE:
 PAINT PROPOSED GROUND EQUIPMENT A NATURAL EARTH COLOR (SHERWIN WILLIAMS SW7055 'ENDURING BRONZE' OR AS APPROVED BY CITY OF SCOTTSDALE).

CROWN CASTLE
 2055 S. STEARMAN DRIVE
 CHANDLER, AZ 85286
 PH: 602.722.4707

RECORD DRAWINGS ISSUE DATE: 02.12.20

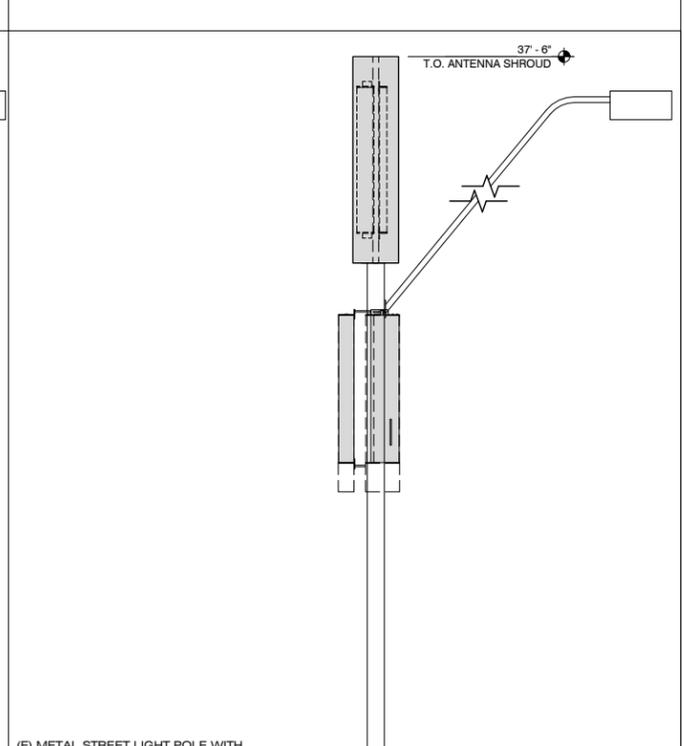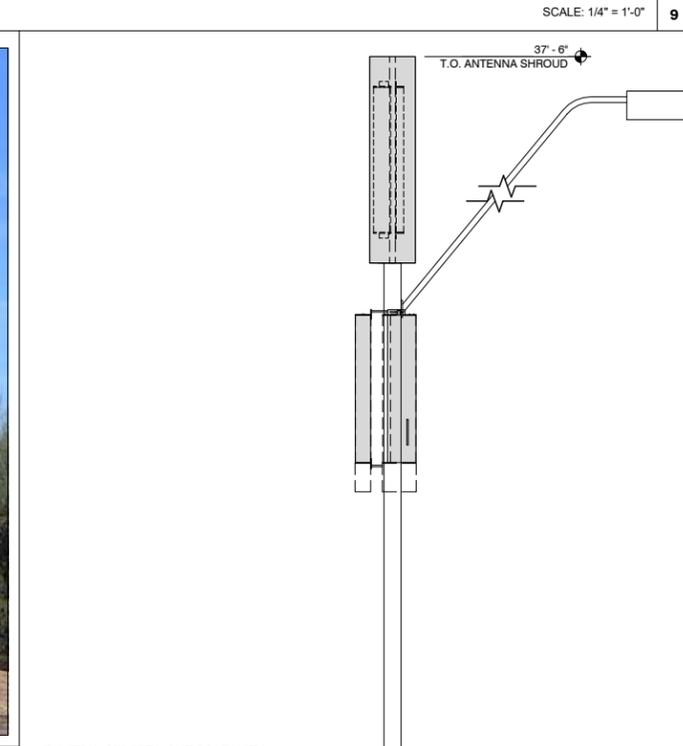

SHIFT
 Shift Companies, LLC
 3334 N. 20TH STREET
 PHOENIX, ARIZONA 85016
 ph: 480.264.0829
 fax: 480.264.0163

THIS DRAWING IS COPYRIGHTED AND IS THE SOLE PROPERTY OF THE OWNER. IT IS PRODUCED SOLELY FOR USE BY THE OWNER AND ITS AFFILIATES. REPRODUCTION OR USE OF THIS DRAWING AND/OR THE INFORMATION CONTAINED IN IT IS FORBIDDEN WITHOUT THE WRITTEN PERMISSION OF THE OWNER.

RELEASE	
DATE	SUBMITTAL
11.08.19	1ST SUBMITTAL
01.28.20	2ND SUBMITTAL
02.12.20	3RD SUBMITTAL

REVISIONS		
NO.	DATE	COMMENT



PROJECT NAME: PARADISE VALLEY - UPGRADE
 NODE NUMBER: H228-01
 NODE ADDRESS: 6401 E. McDONALD DR. PARADISE VALLEY, AZ 85253

LAT: 33.523717,
 LONG: -111.943044

SHIFT JOB NUMBER: 150602 IN HOUSE
 DRAWN BY: MB
 CHECKED BY: RA

SHEET TITLE: POLE ELEVATION / PHOTO SIMULATIONS, PROPOSED
 SHEET NUMBER: A1.2
 PAGE: 3 OF 4

PLOT SCALE: 1:1 @ 24"x36"; 1:2 @ 11"x17"

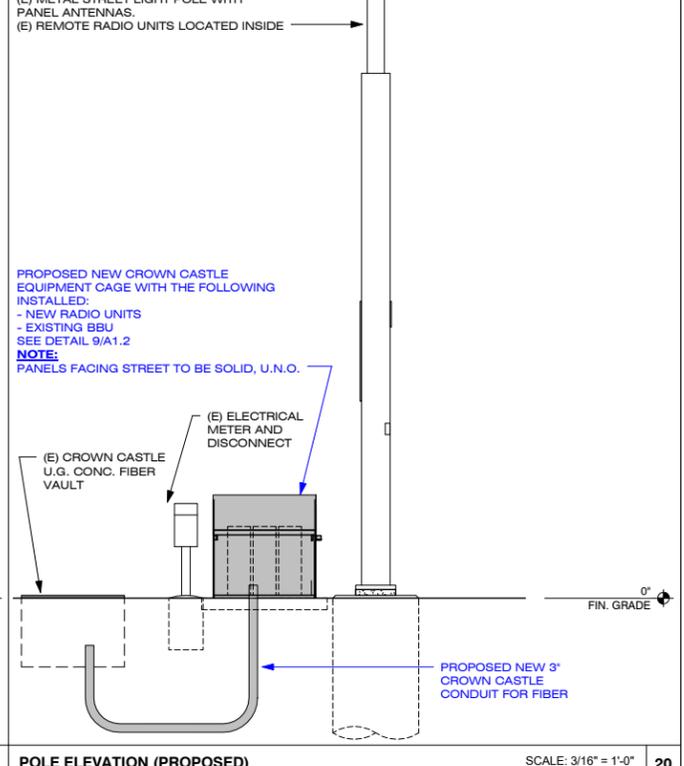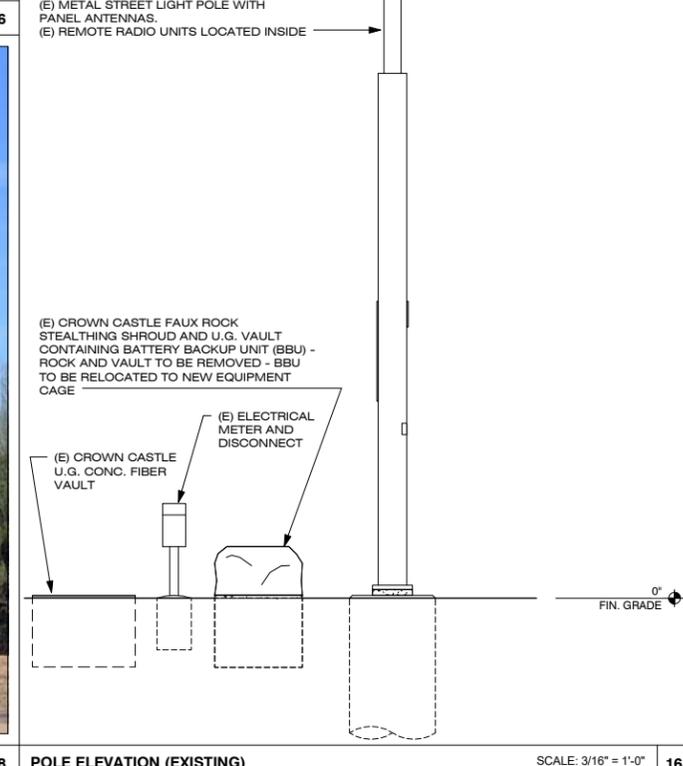

PROJECT NAME: PARADISE VALLEY - UPGRADE
 NODE NUMBER: H228-01
 NODE ADDRESS: 6401 E. McDONALD DR. PARADISE VALLEY, AZ 85253

LAT: 33.523717,
 LONG: -111.943044

SHIFT JOB NUMBER: 150602 IN HOUSE
 DRAWN BY: MB
 CHECKED BY: RA

SHEET TITLE: POLE ELEVATION / PHOTO SIMULATIONS, PROPOSED
 SHEET NUMBER: A1.2
 PAGE: 3 OF 4

PLOT SCALE: 1:1 @ 24"x36"; 1:2 @ 11"x17"

PLAN CHECK #



SCALE 1" = 20'-0" 20



CROWN CASTLE
 2055 S. STEARMAN DRIVE
 CHANDLER, AZ 85286
 PH: 602.722.4707

RECORD DRAWINGS ISSUE DATE: 02.12.20



Shift Companies, LLC
 3334 N. 20TH STREET
 PHOENIX, ARIZONA 85016
 ph: 480.264.0829
 fax: 480.264.0163

THIS DRAWING IS COPYRIGHTED AND IS THE SOLE PROPERTY OF THE OWNER. IT IS PRODUCED SOLELY FOR USE BY THE OWNER AND ITS AFFILIATES. REPRODUCTION OR USE OF THIS DRAWING AND/OR THE INFORMATION CONTAINED IN IT IS FORBIDDEN WITHOUT THE WRITTEN PERMISSION OF THE OWNER.

RELEASE	
DATE	SUBMITTAL
11.08.19	1ST SUBMITTAL
01.28.20	2ND SUBMITTAL
02.12.20	3RD SUBMITTAL

REVISIONS		
NO.	DATE	COMMENT

PROJECT NAME

PARADISE VALLEY - UPGRADE

NODE NUMBER

H228-01

NODE ADDRESS

**6401 E. McDONALD DR.
 PARADISE VALLEY, AZ 85253**

LAT: 33.523717,

LONG: -111.943044

SHIFT JOB NUMBER IN HOUSE

150602 DRAWN BY: MB
 CHECKED BY: RA

SHEET TITLE

SIGHT VISIBILITY EXHIBIT

SHEET NUMBER

A1.3

PAGE

4 OF 4

PLOT SCALE: 1:1 @ 24"x36"; 1:2 @ 11"x17"

PLAN CHECK #

D:\AAA - Shift Companies\AAA - Crown Castle\Upgrade Sites\AAA - SITES\Paradise Valley\H232-01 - Project.rvt



PROJECT NAME: PARADISE VALLEY - UPGRADE
HUB AREA: PARADISE VALLEY X463
NODE #(s): **H232-01**
PROJECT TYPE: **METAL STREET LIGHT**
ADDRESS: 5395 N. INVERGORDON RD.
 PARADISE VALLEY, AZ 85253
COORDINATES: LAT.: 33.516431, LONG.: -111.943133

T1.1-Sheet Index		
Sheet #	Sheet Description	Page
T1.1	TITLE SHEET	1
A1.1	SITE PLAN, EQUIPMENT AND ANTENNA PLAN	2
A1.2	POLE ELEVATION / PHOTO SIMULATIONS, PROPOSED	3
A1.3	SIGHT VISIBILITY EXHIBIT	4

CROWN CASTLE
 2055 S. STEARMAN DRIVE
 CHANDLER, AZ 85286
 PH: 602.722.4707

RECORD DRAWINGS ISSUE DATE: 02.12.20

SHIFT
 Shift Companies, LLC
 3334 N. 20TH STREET
 PHOENIX, ARIZONA 85016
 ph: 480.264.0829
 fax: 480.264.0163

THIS DRAWING IS COPYRIGHTED AND IS THE SOLE PROPERTY OF THE OWNER. IT IS PRODUCED SOLELY FOR USE BY THE OWNER AND ITS AFFILIATES. REPRODUCTION OR USE OF THIS DRAWING AND/OR THE INFORMATION CONTAINED IN IT IS FORBIDDEN WITHOUT THE WRITTEN PERMISSION OF THE OWNER.

RELEASE	
DATE	SUBMITTAL
11.08.19	1ST SUBMITTAL
01.28.20	2ND SUBMITTAL
02.12.20	3RD SUBMITTAL

REVISIONS		
NO.	DATE	COMMENT

PROJECT NAME
 PARADISE VALLEY - UPGRADE
NODE NUMBER
 H232-01
NODE ADDRESS
 5395 N. INVERGORDON RD.
 PARADISE VALLEY, AZ 85253

LAT: 33.516431,
LONG: -111.943133
SHIFT JOB NUMBER 150602 **IN HOUSE**
 DRAWN BY: MB
 CHECKED BY: RA

SHEET TITLE
 TITLE SHEET
SHEET NUMBER
 T1.1
PAGE
 1 OF 4
 PLOT SCALE: 1:1 @ 24"x36"; 1:2 @ 11"x17"

CODES	GENERAL PROJECT NOTES	PROJECT LOCATION MAP
<p>CODES: CURRENT TOWN OF PARADISE VALLEY MUNICIPAL CODE 2015 INTERNATIONAL BUILDING CODE (IBC) 2014 NATIONAL ELECTRICAL CODE (NEC)</p> <p>NOTE: NO PROPOSED STORM SEWER, WASTEWATER, OR WATER WORK IS SHOWN ON THIS PLAN SET, NOR INCLUDED IN THIS WORK SCOPE.</p> <p>PROJECT INFORMATION</p> <p>JURISDICTION: TOWN OF PARADISE VALLEY 6401 E. LINCOLN DR. PARADISE VALLEY, AZ 85253 PH: 480.348.3692 CONTACT: T.B.D.</p> <p>APPLICANT: CROWN CASTLE 2055 S. STEARMAN DR. CHANDLER, AZ 85286 PH: 602.722.4707</p> <p>POWER COMPANY: ARIZONA PUBLIC SERVICE 400 N. 5TH STREET PHOENIX, AZ 85004 PH: 800.659.2975 CONTACT: T.B.D.</p> <p>PROJECT TEAM</p> <p>ARCHITECT Company: SHIFT CONSULTING Address: 3334 N. 20TH ST. PHOENIX, AZ 85016 Phone: 480.264.0829 Email: ruebenA@shiftcompanies.com Contact: RUEBEN AMADO</p> <p>OWNER INFO Company: CROWN CASTLE Address: 2055 S. STEARMAN DR. CHANDLER, AZ 85286 Phone: 480.586.4306 Fax: 480.686.8975 Contact: MATT BOND</p> <p>PROJECT DESCRIPTION THIS PROJECT UPGRADE WILL CONSIST OF THE REPLACEMENT OF AN EXISTING FAUX ROCK STEALTHING SHROUD (BATTERY BACKUP UNIT), WITH A NEW EQUIPMENT CAGE. EXISTING BATTERY BACKUP UNITS WILL BE MOVED TO THE NEW CAGE. NEW RADIO UNITS WILL ALSO BE INSTALLED IN THE CAGE. A NEW U.G. FIBER CONDUIT WILL BE INSTALLED FROM THE EQUIPMENT CAGE TO THE EXISTING FIBER VAULT.</p>	<ol style="list-style-type: none"> 1. A UTILITY LOCATE IS REQUIRED FOR ALL PROJECTS. 2. CROSSING OF EXISTING UTILITIES SHALL BE COORDINATED BY CONTRACTOR. 3. ALL DISTURBED LANDSCAPING SHALL BE REPLACED TO SIMILAR EXISTING CONDITION. 4. ALL SURFACE REPAIR SHALL BE TO TOWN OF PARADISE VALLEY SPECIFICATIONS. 5. ANY SIDEWALK CLOSURE SHALL BE COORDINATED WITH THE TOWN AND PROPER SIGNAGE WILL BE PLACED. 6. TEMPORARY LIGHTING WILL BE COORDINATED WITH THE CITY AND PROVIDED WHENEVER EXISTING LIGHTING IS REMOVED OR UNAVAILABLE AS REQUIRED. 7. NO MATERIALS OR EQUIPMENT SHALL BE STORED ON PRIVATE PROPERTY OR BLOCK ACCESS TO PRIVATE PROPERTY. 8. OPEN EXCAVATIONS SHALL BE PROPERLY GUARDED AND SIGNED. NO OPEN EXCAVATIONS WILL BE LEFT ACCESSIBLE TO THE PUBLIC. 9. CLEANUP OF THE WORK AREA WILL BE COMPLETED EACH EVENING AND THE PROJECT AREA WILL BE RETURNED TO EXISTING CONDITION AT THE COMPLETION OF CONSTRUCTION AT EACH NODE LOCATION. 10. ALL WORK TO COMPLY WITH OSHA AND TOWN OF PARADISE VALLEY GUIDELINES. 11. CONTRACTOR WILL BE RESPONSIBLE FOR LOCATING PRIVATE IRRIGATION PRIOR TO EXCAVATION. CONTRACTOR WILL REPAIR OR REROUTE IRRIGATION IN ROW AS NECESSARY. 12. THE CONTRACTOR SHALL BE RESPONSIBLE TO REMOVE AND REPLACE, AT THEIR COST, ANY AND ALL DAMAGED PAVEMENT, SIDEWALK, CURB AND GUTTER OUTSIDE THE PAY LIMIT, DAMAGE DUE TO THEIR ACTIVITIES ON THE PROJECT. THIS INCLUDES, BUT IS NOT LIMITED TO THE REMOVAL AND REPLACEMENT OF NEWLY CRACKED, THE REMOVAL AND REPLACEMENT OF EXISTING CRACKS WHERE THE CRACKS HAVE BEEN ENLARGED DUE TO THE CONTRACTORS OPERATIONS, THE REMOVAL AND REPLACEMENT OF DEFORMED PAVEMENT, CURB AND GUTTER, SIDEWALK, ETC.. ALL SAW CUTS USED FOR THE REMOVAL OF THESE ITEMS SHALL BE PERPENDICULAR AND PARALLEL TO THE CENTERLINE CONTROLLING THAT ITEM, OR AT THE DISCRETION OF THE CITY INSPECTOR. 13. THE VAULTS INSTALLED IN CONJUNCTION WITH THE INDIVIDUAL ANTENNA NODES SHALL BE FLUSH WITH THE GROUND. 	



2/12/2020 8:45:00 AM


PLAN CHECK #

D:\AAA - Shift Companies\AAA - Crown Castle\Scottsdale\Upgrade Sites\AAA - SITES\Paradise Valley\H232-01 - Project.rvt

2/12/2020 8:44:57 AM

ABBREVIATIONS AND SYMBOLS

	REVISION		CENTER LINE
	KEY NOTE		RIGHT-OF-WAY/PROPERTY LINE
	ELEVATION REFERENCE		FIBER
	ELEVATION MARKER		GAS
	ANTENNA AZIMUTH		POWER
	VIEW NUMBER		SANITARY SEWER
	SHEET NUMBER		STORM DRAIN
			WATER
			OVERHEAD POWER LINE

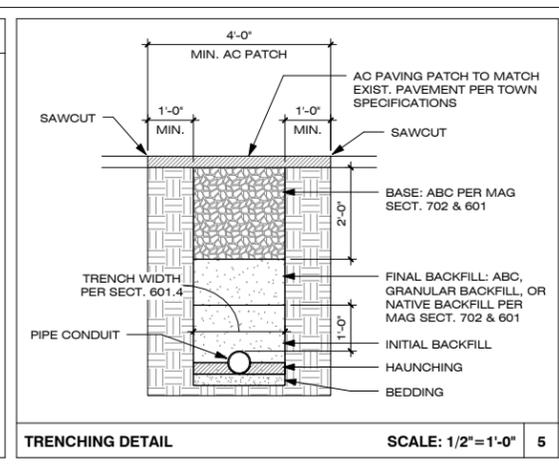

PLANT LIST

SHRUBS:	QTY:	BOTANICAL NAME:	COMMON NAME:	SIZE:
	3	LARREA TRIDENTATA	CREOSOTE BUSH	15 GALLON

NOTE:
ALL NEW LANDSCAPING TO BE NURSERY STOCK CONDITION

- ### GENERAL NOTES
- CONTRACTOR TO FIELD LOCATE EXIST. UNDERGROUND UTILITIES PRIOR TO CONSTRUCTION
 - EX. LANDSCAPE PLANTINGS AND DECORATIVE HARDSCAPES DISTURBED OR DESTROYED AS A RESULT OF CONSTRUCTION SHALL BE REPLACED WITH A LIKE SIZE AND SPECIES.
 - CONTRACTOR TO HAND LOCATE EX. IRRIGATION PRIOR TO EXCAVATION.
 - SITE PLAN IS A DIAGRAMMATIC REPRESENTATION ONLY; VERIFY ALL DIMENSIONS.
 - EXIST. UTILITY LOCATIONS SHOWN ON PLANS ARE APPROXIMATE ONLY (AS PROVIDED BY LOCAL UTILITIES).
 - ANY DAMAGE TO EXISTING GUTTER, CURB, SIDEWALK AND ROADWAY DURING CONSTRUCTION TO BE REPAIRED OR REPLACED.

SUBJECT POLE: H232-01

GPS COORDINATES:
LAT: 33.516431,
LONG: -111.943133

POLE TYPE: METAL STREET LIGHT
 POLE ID #:

SUBJECT POLE IS LOCATED IN: SCOTTSDALE R.O.W.



CROWN CASTLE
 2055 S. STEARMAN DRIVE
 CHANDLER, AZ 85286
 PH: 602.722.4707

RECORD DRAWINGS ISSUE DATE: 02.12.20

Shift Companies, LLC
 3334 N. 20TH STREET
 PHOENIX, ARIZONA 85016
 ph: 480.264.0829
 fax: 480.264.0163

THIS DRAWING IS COPYRIGHTED AND IS THE SOLE PROPERTY OF THE OWNER. IT IS PRODUCED SOLELY FOR USE BY THE OWNER AND ITS AFFILIATES. REPRODUCTION OR USE OF THIS DRAWING AND/OR THE INFORMATION CONTAINED IN IT IS FORBIDDEN WITHOUT THE WRITTEN PERMISSION OF THE OWNER.

RELEASE

DATE	SUBMITTAL
11.08.19	1ST SUBMITTAL
01.28.20	2ND SUBMITTAL
02.12.20	3RD SUBMITTAL

REVISIONS

NO.	DATE	COMMENT

PROJECT NAME
PARADISE VALLEY - UPGRADE

NODE NUMBER
H232-01

NODE ADDRESS
**5395 N. INVERGORDON RD.
 PARADISE VALLEY, AZ 85253**

LAT: 33.516431,
LONG: -111.943133


SHIFT JOB NUMBER **IN HOUSE**
150602 DRAWN BY: MB
 CHECKED BY: RA

SHEET TITLE
SITE PLAN, EQUIPMENT AND ANTENNA PLAN

SHEET NUMBER
A1.1


PAGE
2 OF 4

PLOT SCALE: 1:1 @ 24"x36"; 1:2 @ 11"x17"

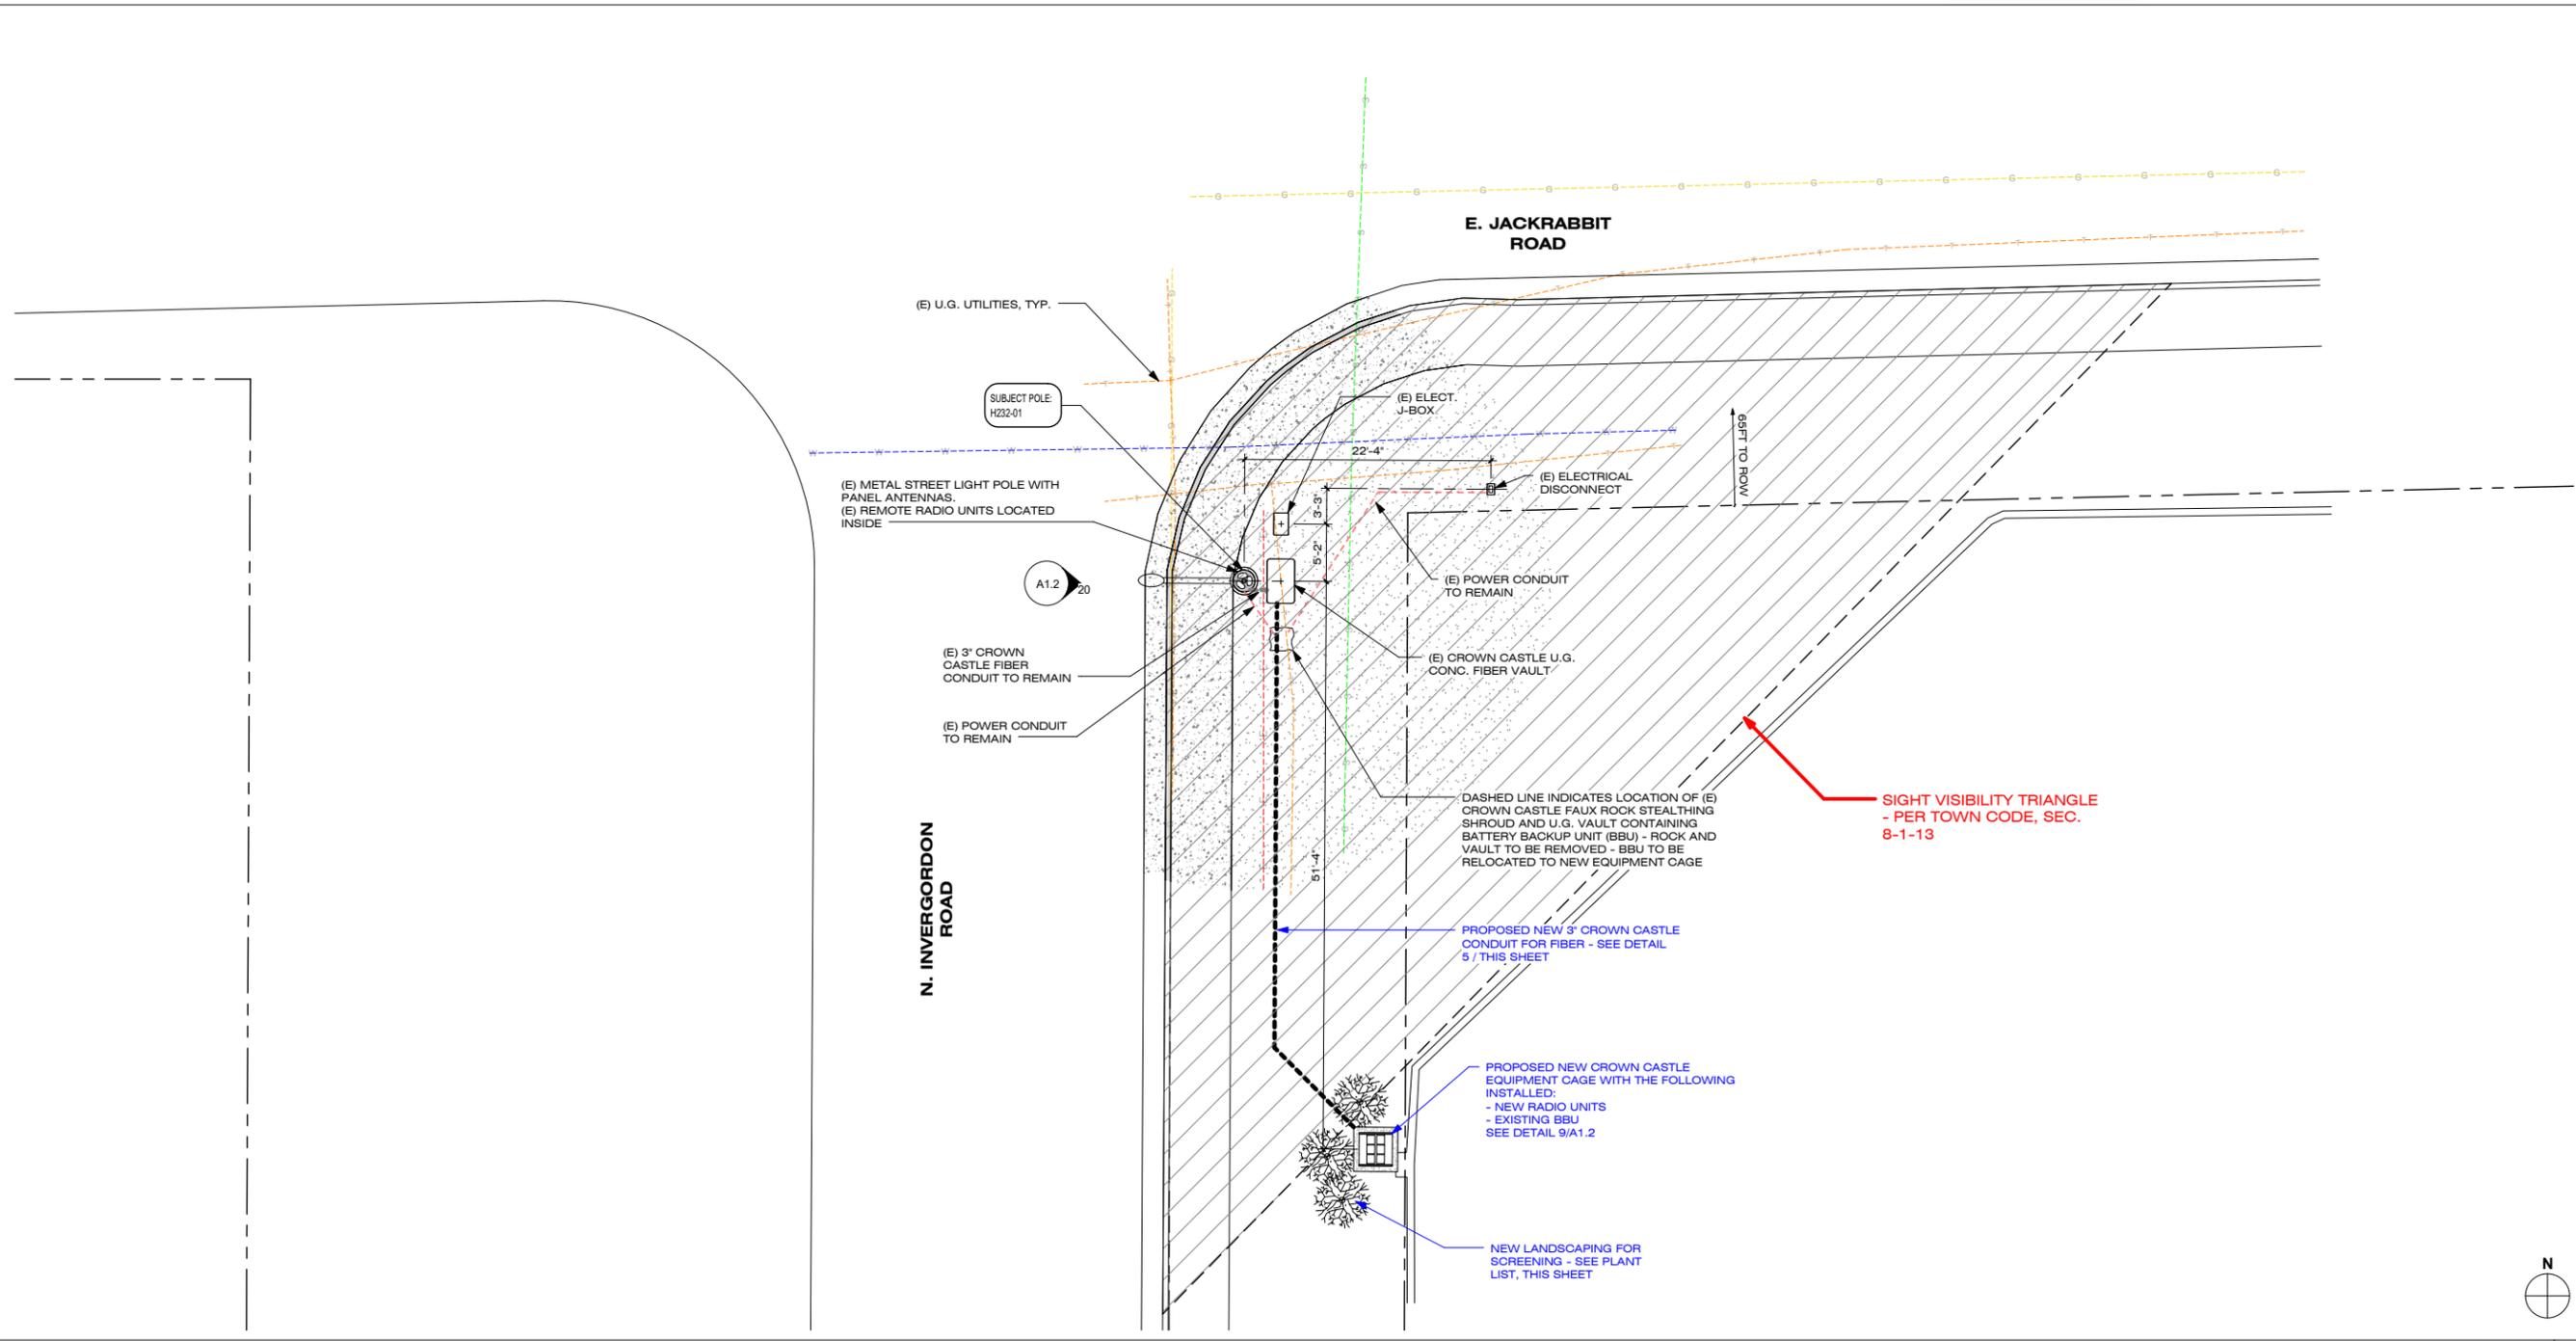


PLAN CHECK #

D:\AAA - Shift Companies\AAA - Crown Castle\Upgrade Sites\AAA - SITES\Paradise Valley\H232-01 - Project.rvt

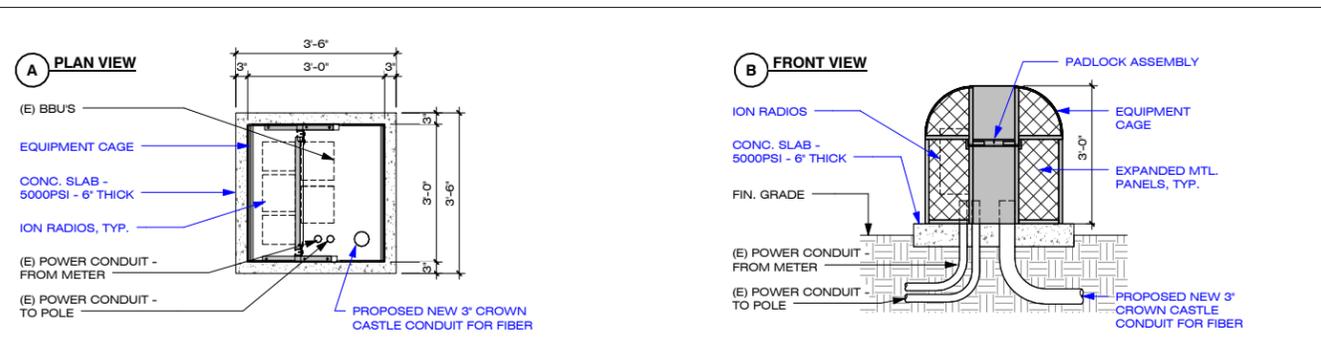

EQUIPMENT CAGE DETAILS SCALE: 1/4" = 1'-0" 9

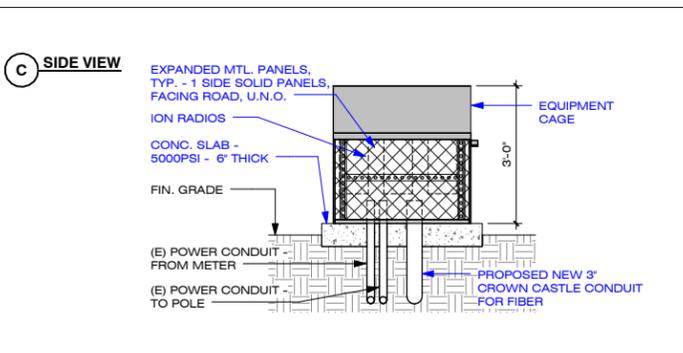

EQUIPMENT CAGE DETAILS SCALE: 1/4" = 1'-0" 9

ANTENNA: (1) AMPHENOL OMNI - 2.325 CuFt
TOTAL: 2.325 CuFt

EQUIPMENT: (1) NOKIA AIRSCALE RRH - 0.917 CuFt
(1) NOKIA B14/12 RRH - 1.069 CuFt
(2) DELTA DC CONVERTER - 0.237 CuFt (EA.) 0.474 CuFt TOTAL
(1) NOVUS MICRO XL BBU - 1.855 CuFt
TOTAL: 4.315 CuFt

NOTE:
PAINT PROPOSED GROUND EQUIPMENT A NATURAL EARTH COLOR (SHERWIN WILLIAMS SW7055 'ENDURING BRONZE' OR AS APPROVED BY CITY OF SCOTTSDALE).

CROWN CASTLE
2055 S. STEARMAN DRIVE
CHANDLER, AZ 85286
PH: 602.722.4707


RECORD DRAWINGS ISSUE DATE: 02.12.20




POLE LOCATION PHOTO (EXISTING) SCALE: N.T.S. 6



POLE LOCATION PHOTO SIMULATION (PROPOSED) SCALE: N.T.S. 8

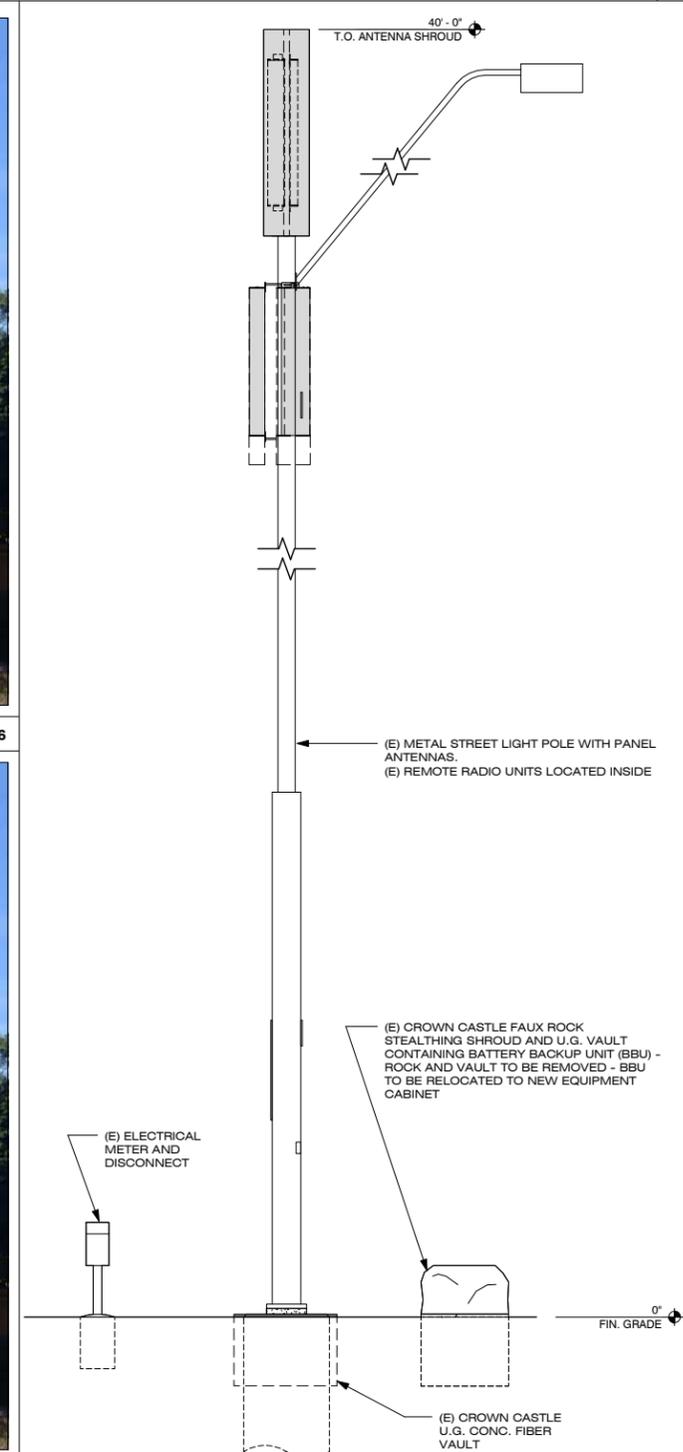

POLE ELEVATION (EXISTING) SCALE: 3/16" = 1'-0" 16

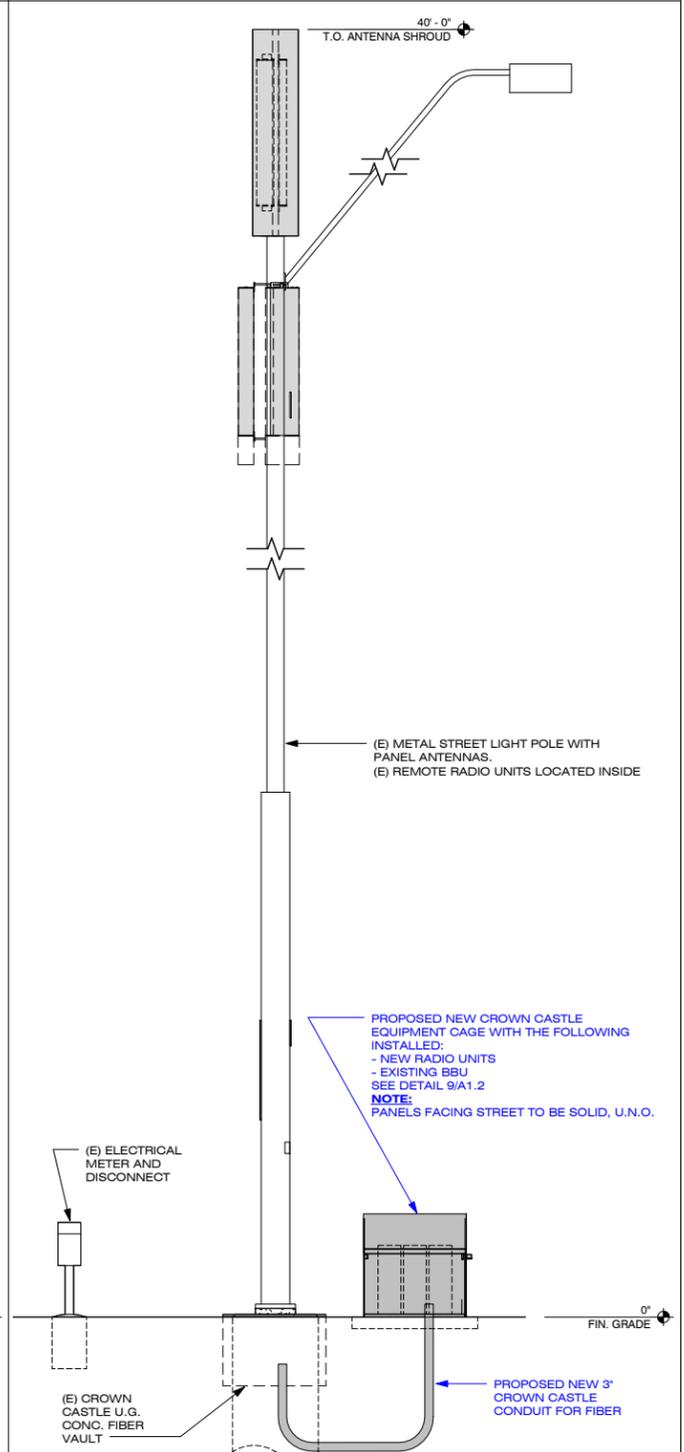

POLE ELEVATION (PROPOSED) SCALE: 3/16" = 1'-0" 20

SHIFT
Shift Companies, LLC
3334 N. 20TH STREET
PHOENIX, ARIZONA 85016
ph: 480.264.0829
fax: 480.264.0163

THIS DRAWING IS COPYRIGHTED AND IS THE SOLE PROPERTY OF THE OWNER. IT IS PRODUCED SOLELY FOR USE BY THE OWNER AND ITS AFFILIATES. REPRODUCTION OR USE OF THIS DRAWING AND/OR THE INFORMATION CONTAINED IN IT IS FORBIDDEN WITHOUT THE WRITTEN PERMISSION OF THE OWNER.

RELEASE	
DATE	SUBMITTAL
11.08.19	1ST SUBMITTAL
01.28.20	2ND SUBMITTAL
02.12.20	3RD SUBMITTAL

REVISIONS		
NO.	DATE	COMMENT

PROJECT NAME: PARADISE VALLEY - UPGRADE
NODE NUMBER: H232-01
NODE ADDRESS: 5395 N. INVERGORDON RD. PARADISE VALLEY, AZ 85253

LAT: 33.516431, LONG: -111.943133

SHIFT JOB NUMBER: 150602 IN HOUSE
DRAWN BY: MB CHECKED BY: RA

SHEET TITLE: POLE ELEVATION / PHOTO SIMULATIONS, PROPOSED
SHEET NUMBER: A1.2
PAGE: 3 OF 4

PLOT SCALE: 1:1 @ 24"x36"; 1:2 @ 11"x17"

PLAN CHECK #

2/12/2020 8:44:59 AM



SCALE 1" = 20'-0" 0 10 20 40 20



CROWN CASTLE
 2055 S. STEARMAN DRIVE
 CHANDLER, AZ 85286
 PH: 602.722.4707

RECORD DRAWINGS ISSUE DATE: 02.12.20



Shift Companies, LLC
 3334 N. 20TH STREET
 PHOENIX, ARIZONA 85016
 ph: 480.264.0829
 fax: 480.264.0163

THIS DRAWING IS COPYRIGHTED AND IS THE SOLE PROPERTY OF THE OWNER. IT IS PRODUCED SOLELY FOR USE BY THE OWNER AND ITS AFFILIATES. REPRODUCTION OR USE OF THIS DRAWING AND/OR THE INFORMATION CONTAINED IN IT IS FORBIDDEN WITHOUT THE WRITTEN PERMISSION OF THE OWNER.

RELEASE	
DATE	SUBMITTAL
11.08.19	1ST SUBMITTAL
01.28.20	2ND SUBMITTAL
02.12.20	3RD SUBMITTAL

REVISIONS		
NO.	DATE	COMMENT

PROJECT NAME
PARADISE VALLEY - UPGRADE
 NODE NUMBER
H232-01
 NODE ADDRESS
5395 N. INVERGORDON RD. PARADISE VALLEY, AZ 85253

LAT: 33.516431,
 LONG: -111.943133

SHIFT JOB NUMBER **150602** IN HOUSE
 DRAWN BY: MB
 CHECKED BY: RA

SHEET TITLE

SIGHT VISIBILITY EXHIBIT

SHEET NUMBER

A1.3

PAGE

4 OF 4

PLOT SCALE: 1:1 @ 24"x36"; 1:2 @ 11"x17"

PLAN CHECK #