
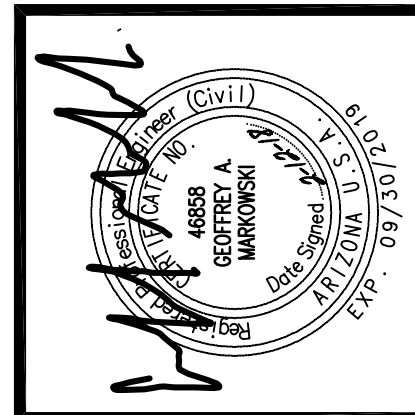
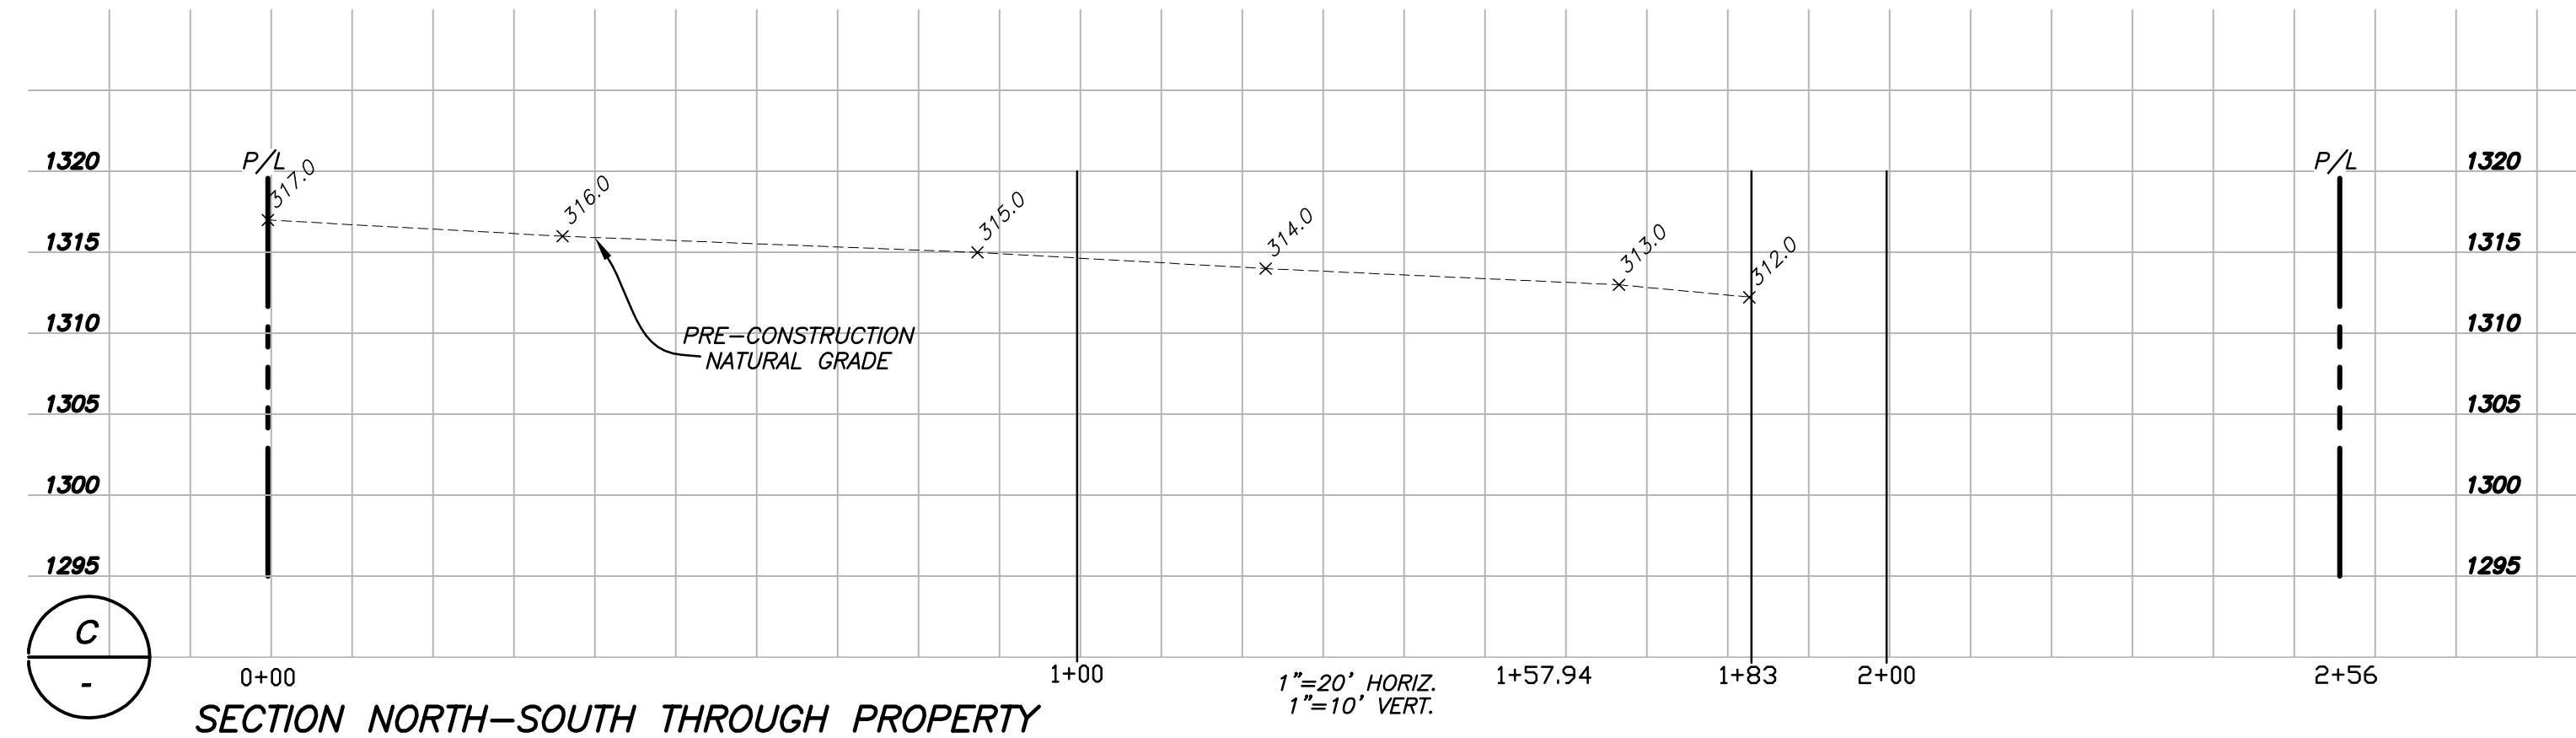
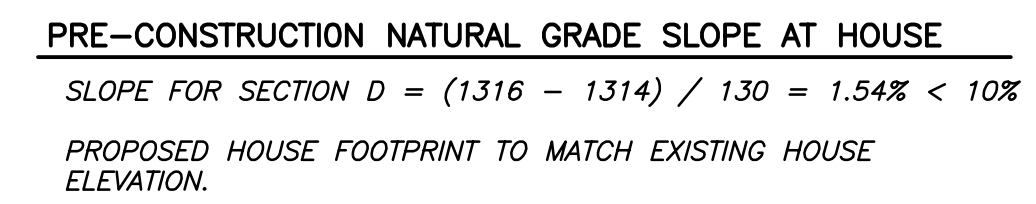
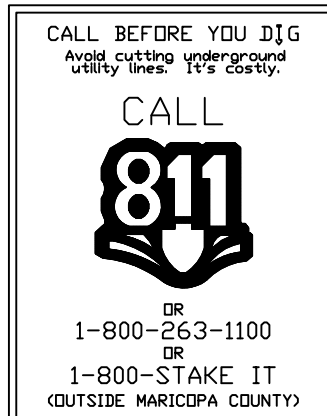


\\Users\Owner\Desktop\Gmatrix Projects\2018\18-01-017-00-4554 E McDonald\Civil\18-01-017-00-C1.dwg Plotted 2/14/18 by Owner

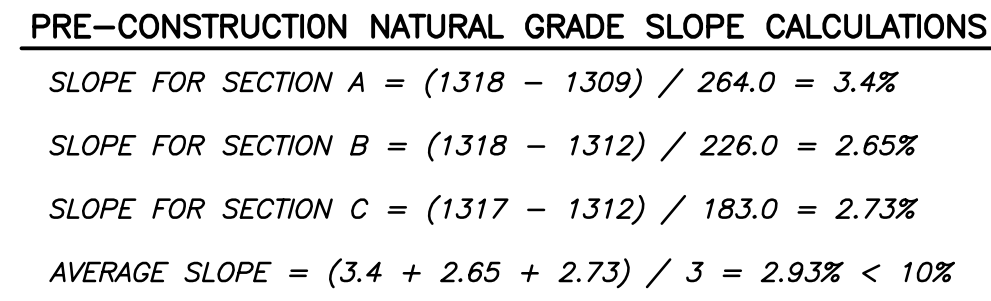

PROJECT:	GARRISS RESIDENCE
	4554 E. McDONALD ROAD, PARADISE VALLEY, ARIZONA
OWNER:	TRAVIS & KIRA GARRISS
	142 W. MACAW DRIVE, CHANDLER, ARIZONA 85286

PR	2-12-18	HILLSIDE SUBMITTAL

DATE ISSUED: 31 JAN 18
DRAWN BY: GM
CHECKED BY: GM

SHEET DESCRIPTION:

HILLSIDE
SLOPE ANALYSIS
PLAN

SHEET
C4
OF
1

TOWN PERMIT NO.