


SHEET L-104


SHEET L-103

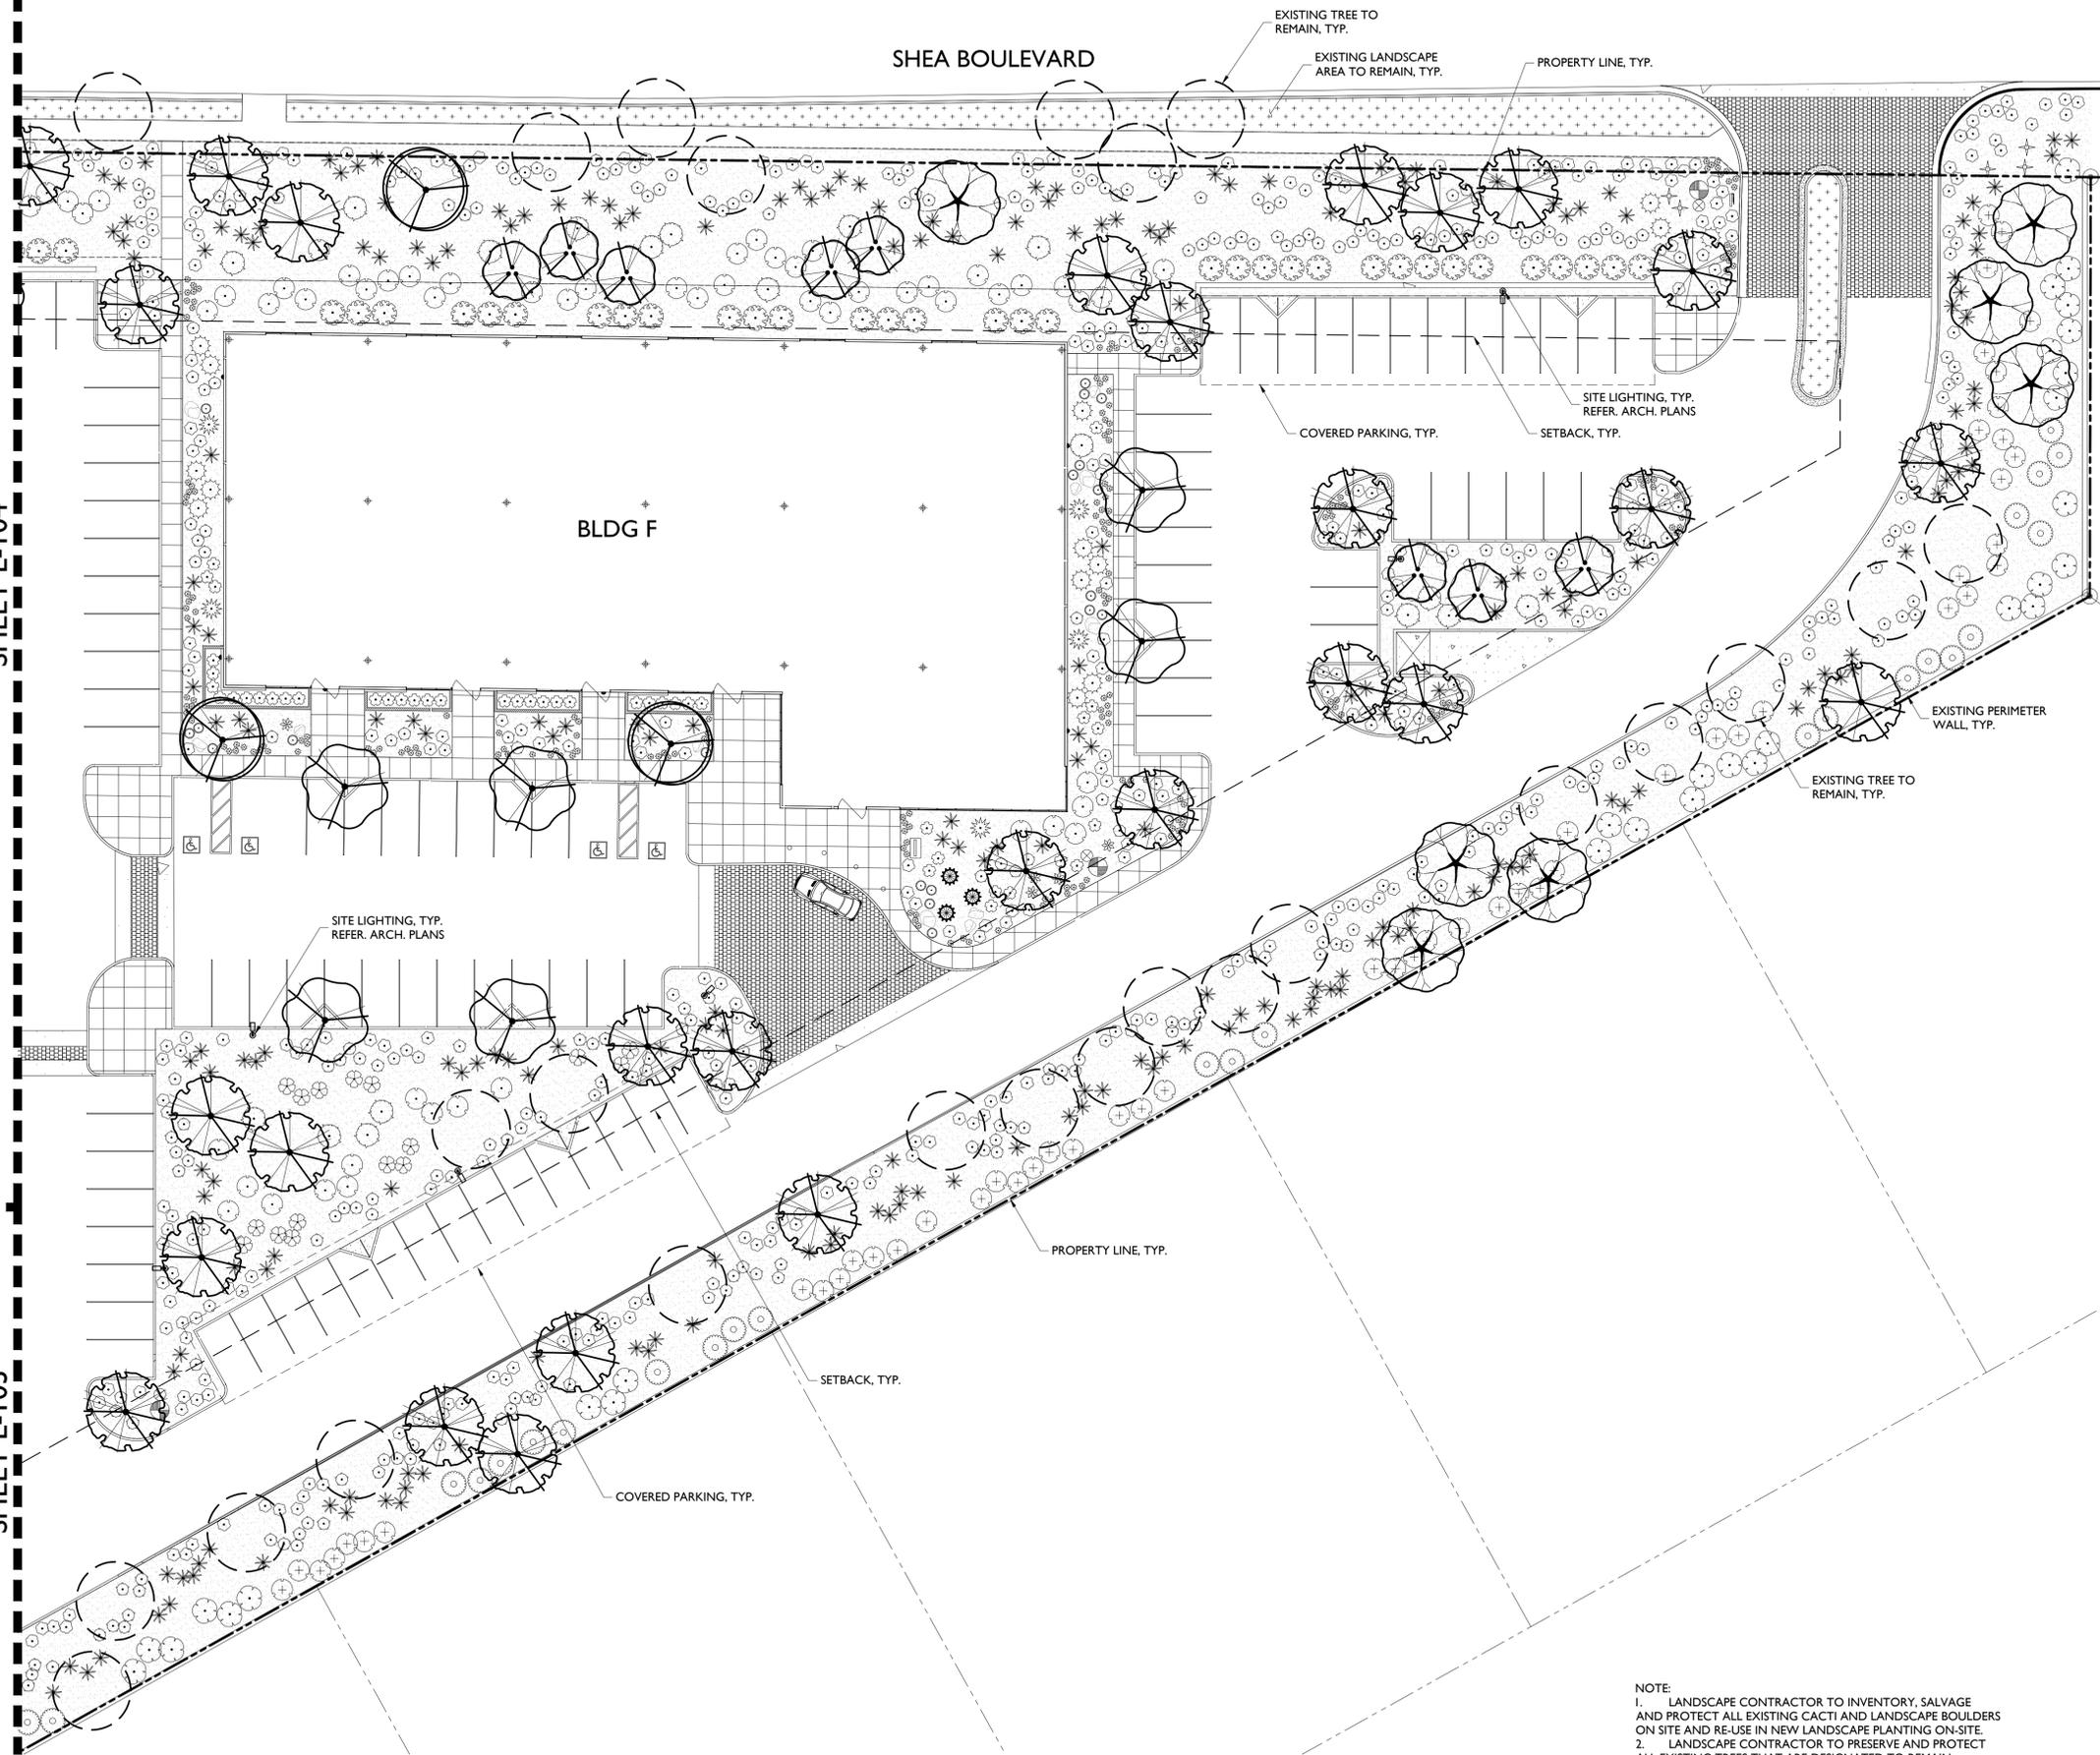


PLANT SCHEDULE

TREES	BOTANICAL NAME	CONT.	SIZE	QTY
	Bauhinia lunarioides Texasplume	24" box		11
	Carnegiea gigantea Saguaro	--	8-10' HL.	21
	Chilopsis linearis Desert Willow	24" box		21
	Olneya tesota Desert Ironwood	24" box		13
	Parkinsonia florida Palo Verde	24" box*		72
	Prosopis glandulosa 'Maverick' TM Honey Mesquite	24" box*		25
	Prosopis x 'Phoenix' TM Hybrid Mesquite	24" box		27
SHRUBS	BOTANICAL NAME	SIZE	QTY	
	Agave desmettiana Dwarf Century Plant	5 gal.	24	
	Asclepias subulata Rush Milkweed	5 gal.	301	
	Asparagus densiflorus	5 gal.	43	
	Caesalpinia pulcherrima Red Bird Of Paradise	5 gal.	189	
	Calliandra x 'Sierra Starr' TM Fairy Duster	5 gal.	102	
	Cordia parvifolia Small-Leaf Geiger tree	5 gal.	64	
	Dasyliroton wheeleri Grey Desert Spoon	5 gal.	17	
	Echinocactus grusonii Golden Barrel Cactus	5 gal.	43	
	Eremophila maculata brevifolia Spotted Emu Bush	5 gal.	36	
	Fouquieria splendens Ocotillo	5 gal.	30	
	Hesperaloe parviflora 'Brakelights' TM Brakelights Red Yucca	5 gal.	660	
	Justicia californica Beloperone	5 gal.	16	
	Lantana x 'New Gold' New Gold Lantana	5 gal.	999	
	Leucophyllum langmaniae 'Lynn's Legacy' Barometerbush	5 gal.	239	
	Leucophyllum zygophyllum 'Cimarron' TM Cimarron	5 gal.	769	
	Opuntia basilaris Beavertail Pricklypear	5 gal.	13	
	Ruellia brittoniana 'Katie' Dwarf Blue Belts	5 gal.	124	
	Senecio serpens Blue Chalksticks	5 gal.	51	
	Tecoma stans 'Sunrise' Yellow Belts	5 gal.	52	
	Tetranneuris acaulis Stemless Four-nerve Daisy	1 gal.	786	
GROUND COVERS	BOTANICAL NAME	CONT.	QTY	
	Decomposed Granite 'Express Brown' or Match Existing	1/2" SCREENED	139,683 sf	

KEY MAP

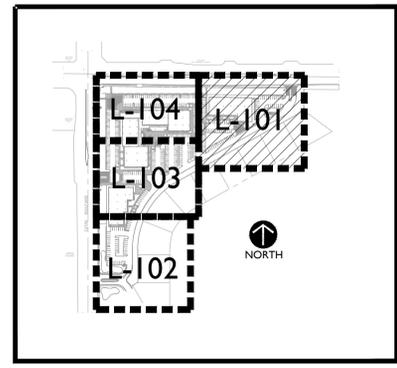

NOTE:
 1. LANDSCAPE CONTRACTOR TO INVENTORY, SALVAGE AND PROTECT ALL EXISTING CACTI AND LANDSCAPE BOULDERS ON SITE AND RE-USE IN NEW LANDSCAPE PLANTING ON-SITE.
 2. LANDSCAPE CONTRACTOR TO PRESERVE AND PROTECT ALL EXISTING TREES THAT ARE DESIGNATED TO REMAIN.
 * ALL NEW TREES PLANTED ALONG THE RESIDENTIAL PROPERTY LINE SHALL BE 36" BOX MIN. CONT.

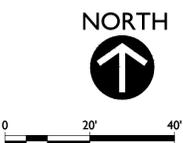

2929 n central ave
 eleventh floor
 phoenix arizona 85012
 602.257.1764 t
 602.257.9029 f
 www.owp.com



mountain view medical center, LLC
Mountain View Medical Center Redevelopment
 10555,10565,10575,10585,10595,10599 N. Tatum Blvd.,
 Paradise Valley, Arizona 85253

CLIENT CONTACT

mountain view medical center, LLC
 8744 Alameda St.
 Phoenix, AZ 85018
 602.802.8106 t
 #Client Fax 1
 #Client E-mail

PROJECT NO. **2018_041** DATE OF ISSUE **07.24.2018**

REVISION NO. DATE

PROJECT TEAM **DC, MB, KWN** DRAWN BY **MB, KWN**


PROJECT PHASE **SUP major amendment**

SHEET CONTENTS **Landscape Plan**

SHEET NO. **L-101**

SUP Amendment 3rd Review


SHEET L-103

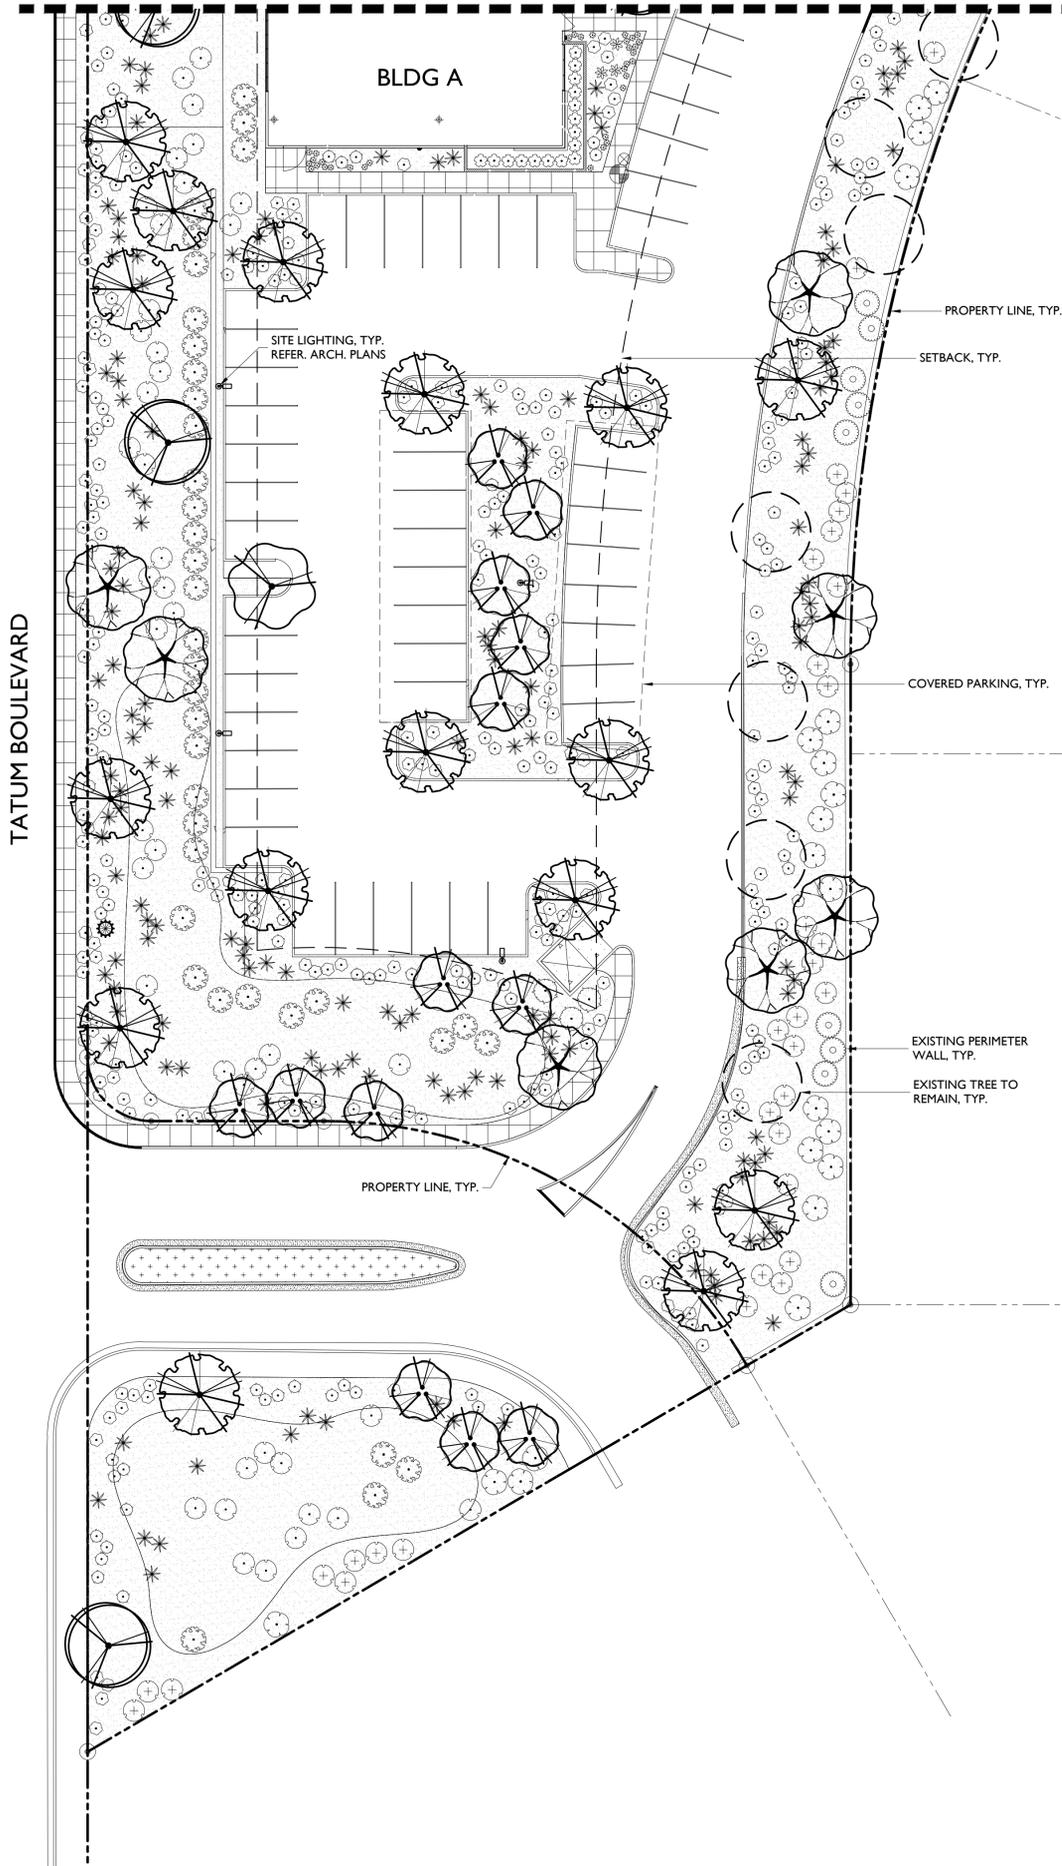


PLANT SCHEDULE

TREES	BOTANICAL NAME	CONT.	SIZE	QTY
	Bauhinia lunarioides Texasplume	24" box		11
	Carnegiea gigantea Saguaro	--	8-10' HL	21
	Chilopsis linearis Desert Willow	24" box		21
	Olneya tesota Desert Ironwood	24" box		13
	Parkinsonia florida Palo Verde	24" box*		72
	Prosopis glandulosa 'Maverick' TM Honey Mesquite	24" box*		25
	Prosopis x 'Phoenix' TM Hybrid Mesquite	24" box		27
SHRUBS	BOTANICAL NAME	SIZE	QTY	
	Agave desmettiana Dwarf Century Plant	5 gal.	24	
	Asclepias subulata Rush Milkweed	5 gal.	301	
	Asparagus densiflorus	5 gal.	43	
	Caesalpinia pulcherrima Red Bird Of Paradise	5 gal.	189	
	Calliandra x 'Sierra Starr' TM Fairy Duster	5 gal.	102	
	Cordia parvifolia Small-Leaf Geiger tree	5 gal.	64	
	Dasylistron wheeleri Grey Desert Spoon	5 gal.	17	
	Echinocactus grusonii Golden Barrel Cactus	5 gal.	43	
	Eremophila maculata brevifolia Spotted Emu Bush	5 gal.	36	
	Fouquieria splendens Ocotillo	5 gal.	30	
	Hesperaloe parviflora 'Brakelights' TM Brakelights Red Yucca	5 gal.	660	
	Justicia californica Beloperone	5 gal.	16	
	Lantana x 'New Gold' New Gold Lantana	5 gal.	999	
	Leucophyllum langmaniae 'Lynn's Legacy' Barometerbush	5 gal.	239	
	Leucophyllum zygophyllum 'Cimarron' TM Cimarron	5 gal.	769	
	Opuntia basilaris Beavertail Pricklypear	5 gal.	13	
	Ruellia brittoniana 'Katie' Dwarf Blue Belts	5 gal.	124	
	Senecio serpens Blue Chalksticks	5 gal.	51	
	Tecoma stans 'Sunrise' Yellow Belts	5 gal.	52	
	Tetranneuris acaulis Stemless Four-nerve Daisy	1 gal.	786	
GROUND COVERS	BOTANICAL NAME	CONT.	QTY	
	Decomposed Granite 'Express Brown' or Match Existing	1/2" SCREENED	139,683 sf	

NOTE:
 1. LANDSCAPE CONTRACTOR TO INVENTORY, SALVAGE AND PROTECT ALL EXISTING CACTI AND LANDSCAPE BOULDERS ON SITE AND RE-USE IN NEW LANDSCAPE PLANTING ON-SITE.
 2. LANDSCAPE CONTRACTOR TO PRESERVE AND PROTECT ALL EXISTING TREES THAT ARE DESIGNATED TO REMAIN.
 * ALL NEW TREES PLANTED ALONG THE RESIDENTIAL PROPERTY LINE SHALL BE 36" BOX MIN. CONT.

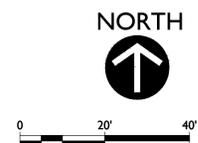

KEY MAP

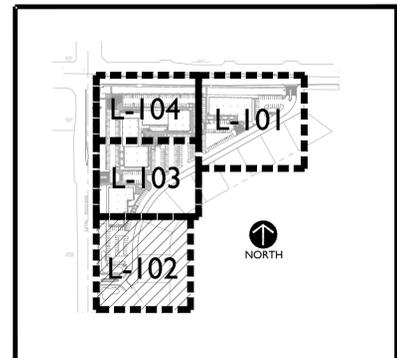

orcutt winslow
 2929 n central ave
 eleventh floor
 phoenix arizona 85012
 602.257.1764 t
 602.257.9029 f
 www.owp.com

rvi
 planning + landscape architecture
 120 South Ash Avenue
 Tempe, AZ 85281
 (480) 586-2100

mountain view medical center, LLC
Mountain View Medical Center Redevelopment
 10555,10565,10575,10585,10595,10599 N. Tatum Blvd ,
 Paradise Valley, Arizona 85253

CLIENT CONTACT
 mountain view medical center, LLC
 8244 N. 14th St
 Phoenix, AZ 85018
 602.802.8106 t
 #Client Fax 1
 #Client E-mail

PROJECT NO. DATE OF ISSUE
2018_041 07.24.2018

REVISION NO. DATE

PROJECT TEAM DRAWN BY
 DC, MB, KWN MB, KWN

PROJECT PHASE
 SUP major amendment

SHEET CONTENTS
Landscape Plan

SHEET NO.
L-102

SUP Amendment 3rd Review

© 2017 The Board of Supervisors, City of Phoenix, Arizona. All rights reserved. This plan is a preliminary design and is not intended to be used for construction. The City of Phoenix is not responsible for any errors or omissions in this plan. The user of this plan is advised to consult with the City of Phoenix for any questions or concerns. 

mountain view medical center, LLC
**Mountain View Medical
Center Redevelopment**
10555,10565,10575,10585,10595,10599 N. Tatum Blvd ,
Paradise Valley, Arizona 85253

CLIENT CONTACT

mountain view medical center, LLC
8214 N. 14th St.
Phoenix, AZ 85018
602.802.8106 t
#Client Fax f
#Client E-mail

PROJECT NO. **2018_041** DATE OF ISSUE **07.24.2018**

REVISION NO. DATE

PROJECT TEAM **DC, MB, KWN** DRAWN BY **MB, KWN**

PROJECT PHASE
SUP major amendment

SHEET CONTENTS
Landscape Plan


SHEET NO.

L-103

PLANT SCHEDULE


TREES	BOTANICAL NAME	CONT.	SIZE	QTY
	Bauhinia lunarioides Texasplume	24" box		11
	Carnegiea gigantea Saguaro	--	8-10' HL.	21
	Chilopsis linearis Desert Willow	24" box		21
	Oleya tesota Desert Ironwood	24" box		13
	Parkinsonia florida Palo Verde	24" box*		72
	Prosopis glandulosa 'Maverick' TM Honey Mesquite	24" box*		25
	Prosopis x 'Phoenix' TM Hybrid Mesquite	24" box		27
SHRUBS	BOTANICAL NAME	SIZE	QTY	
	Agave desmettiana Dwarf Century Plant	5 gal.	24	
	Asclepias subulata Rush Milkweed	5 gal.	301	
	Asparagus densiflorus	5 gal.	43	
	Caesalpinia pulcherrima Red Bird Of Paradise	5 gal.	189	
	Calliandra x 'Sierra Starr' TM Fairy Duster	5 gal.	102	
	Cordia parvifolia Small-Leaf Geiger tree	5 gal.	64	
	Dasyliroton wheeleri Grey Desert Spoon	5 gal.	17	
	Echinocactus grusonii Golden Barrel Cactus	5 gal.	43	
	Eremophila maculata brevifolia Spotted Emu Bush	5 gal.	36	
	Fouquieria splendens Ocotillo	5 gal.	30	
	Hesperaloe parviflora 'Brakelights' TM Brakelights Red Yucca	5 gal.	660	
	Justicia californica Beloperone	5 gal.	16	
	Lantana x 'New Gold' New Gold Lantana	5 gal.	999	
	Leucophyllum langmaniae 'Lynn's Legacy' Barometerbush	5 gal.	239	
	Leucophyllum zygophyllum 'Cimarron' TM Cimarron	5 gal.	769	
	Opuntia basilaris Beavertail Pricklypear	5 gal.	13	
	Ruellia brittoniana 'Katie' Dwarf Blue Belts	5 gal.	124	
	Senecio serpens Blue Chalksticks	5 gal.	51	
	Tecoma stans 'Sunrise' Yellow Belts	5 gal.	52	
	Tetranervis acaulis Stemless Four-nerve Daisy	1 gal.	786	
GROUND COVERS	BOTANICAL NAME	CONT.	QTY	
	Decomposed Granite "Express Brown" or Match Existing	1/2" SCREENED	139,683 sf	

KEY MAP

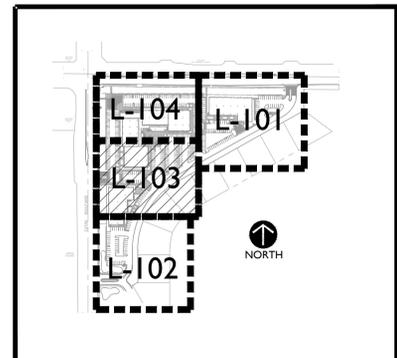

0 20' 40'

NOTE:
1. LANDSCAPE CONTRACTOR TO INVENTORY, SALVAGE AND PROTECT ALL EXISTING CACTI AND LANDSCAPE BOULDERS ON SITE AND RE-USE IN NEW LANDSCAPE PLANTING ON-SITE.
2. LANDSCAPE CONTRACTOR TO PRESERVE AND PROTECT ALL EXISTING TREES THAT ARE DESIGNATED TO REMAIN.
* ALL NEW TREES PLANTED ALONG THE RESIDENTIAL PROPERTY LINE SHALL BE 36" BOX MIN. CONT.

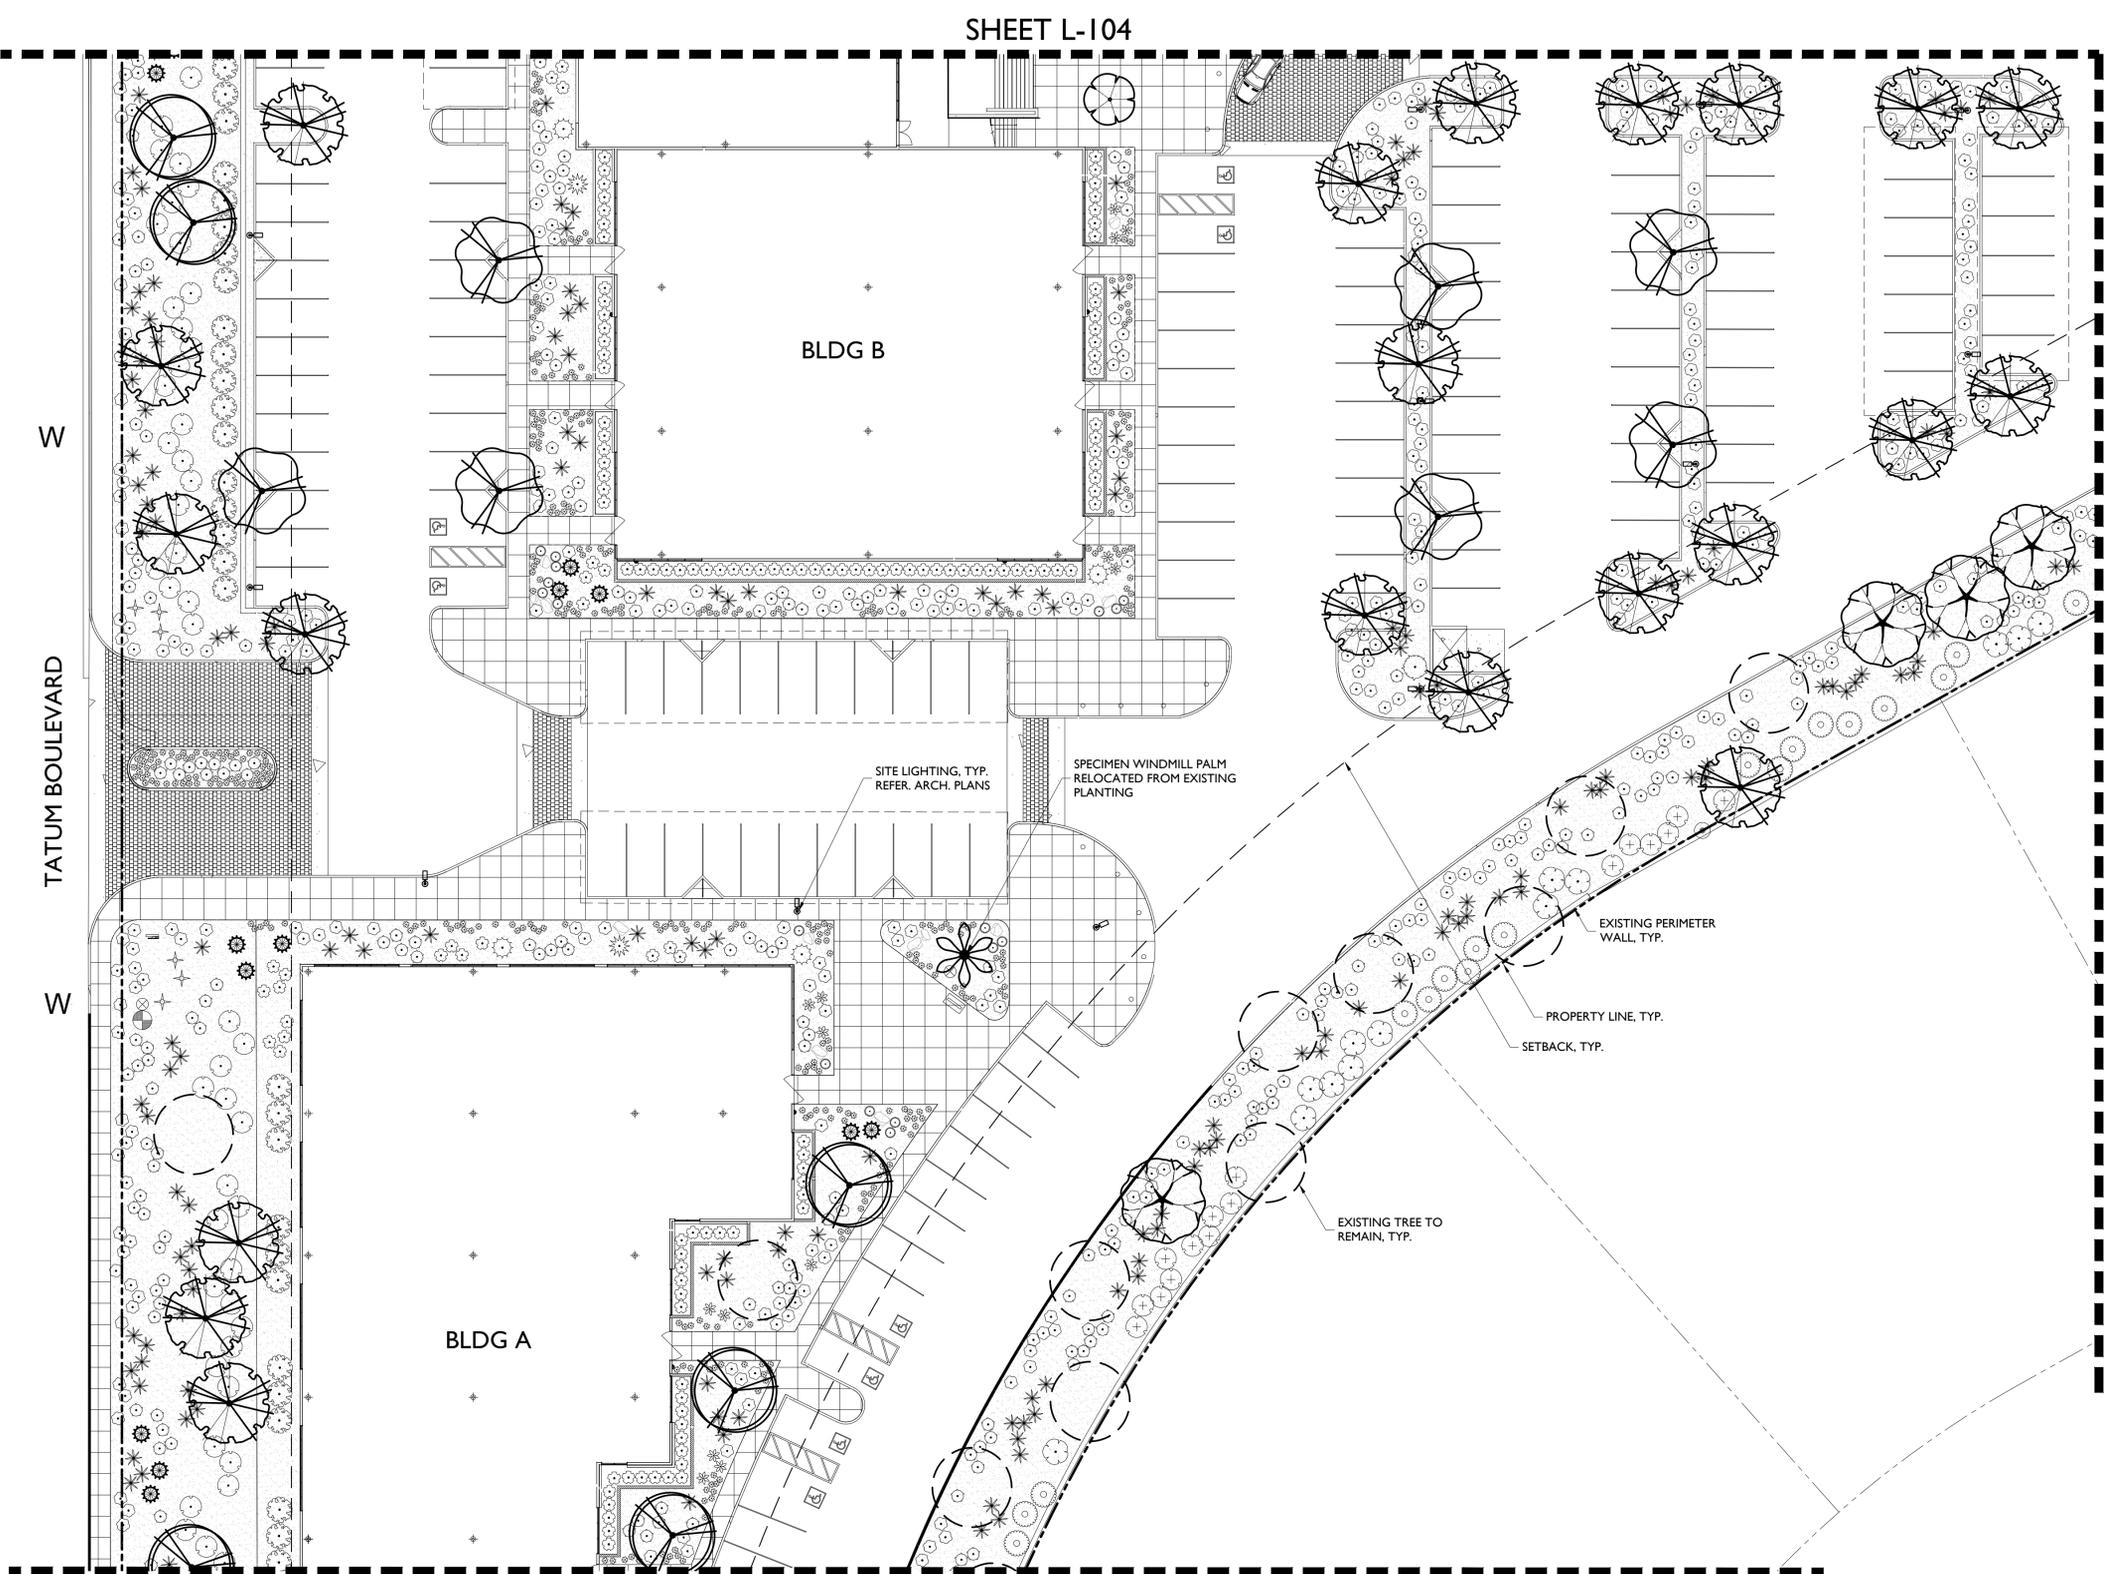

SHEET L-104

SHEET L-102


SHEET L-101

W

TATUM BOULEVARD

W

SUP Amendment 3rd Review

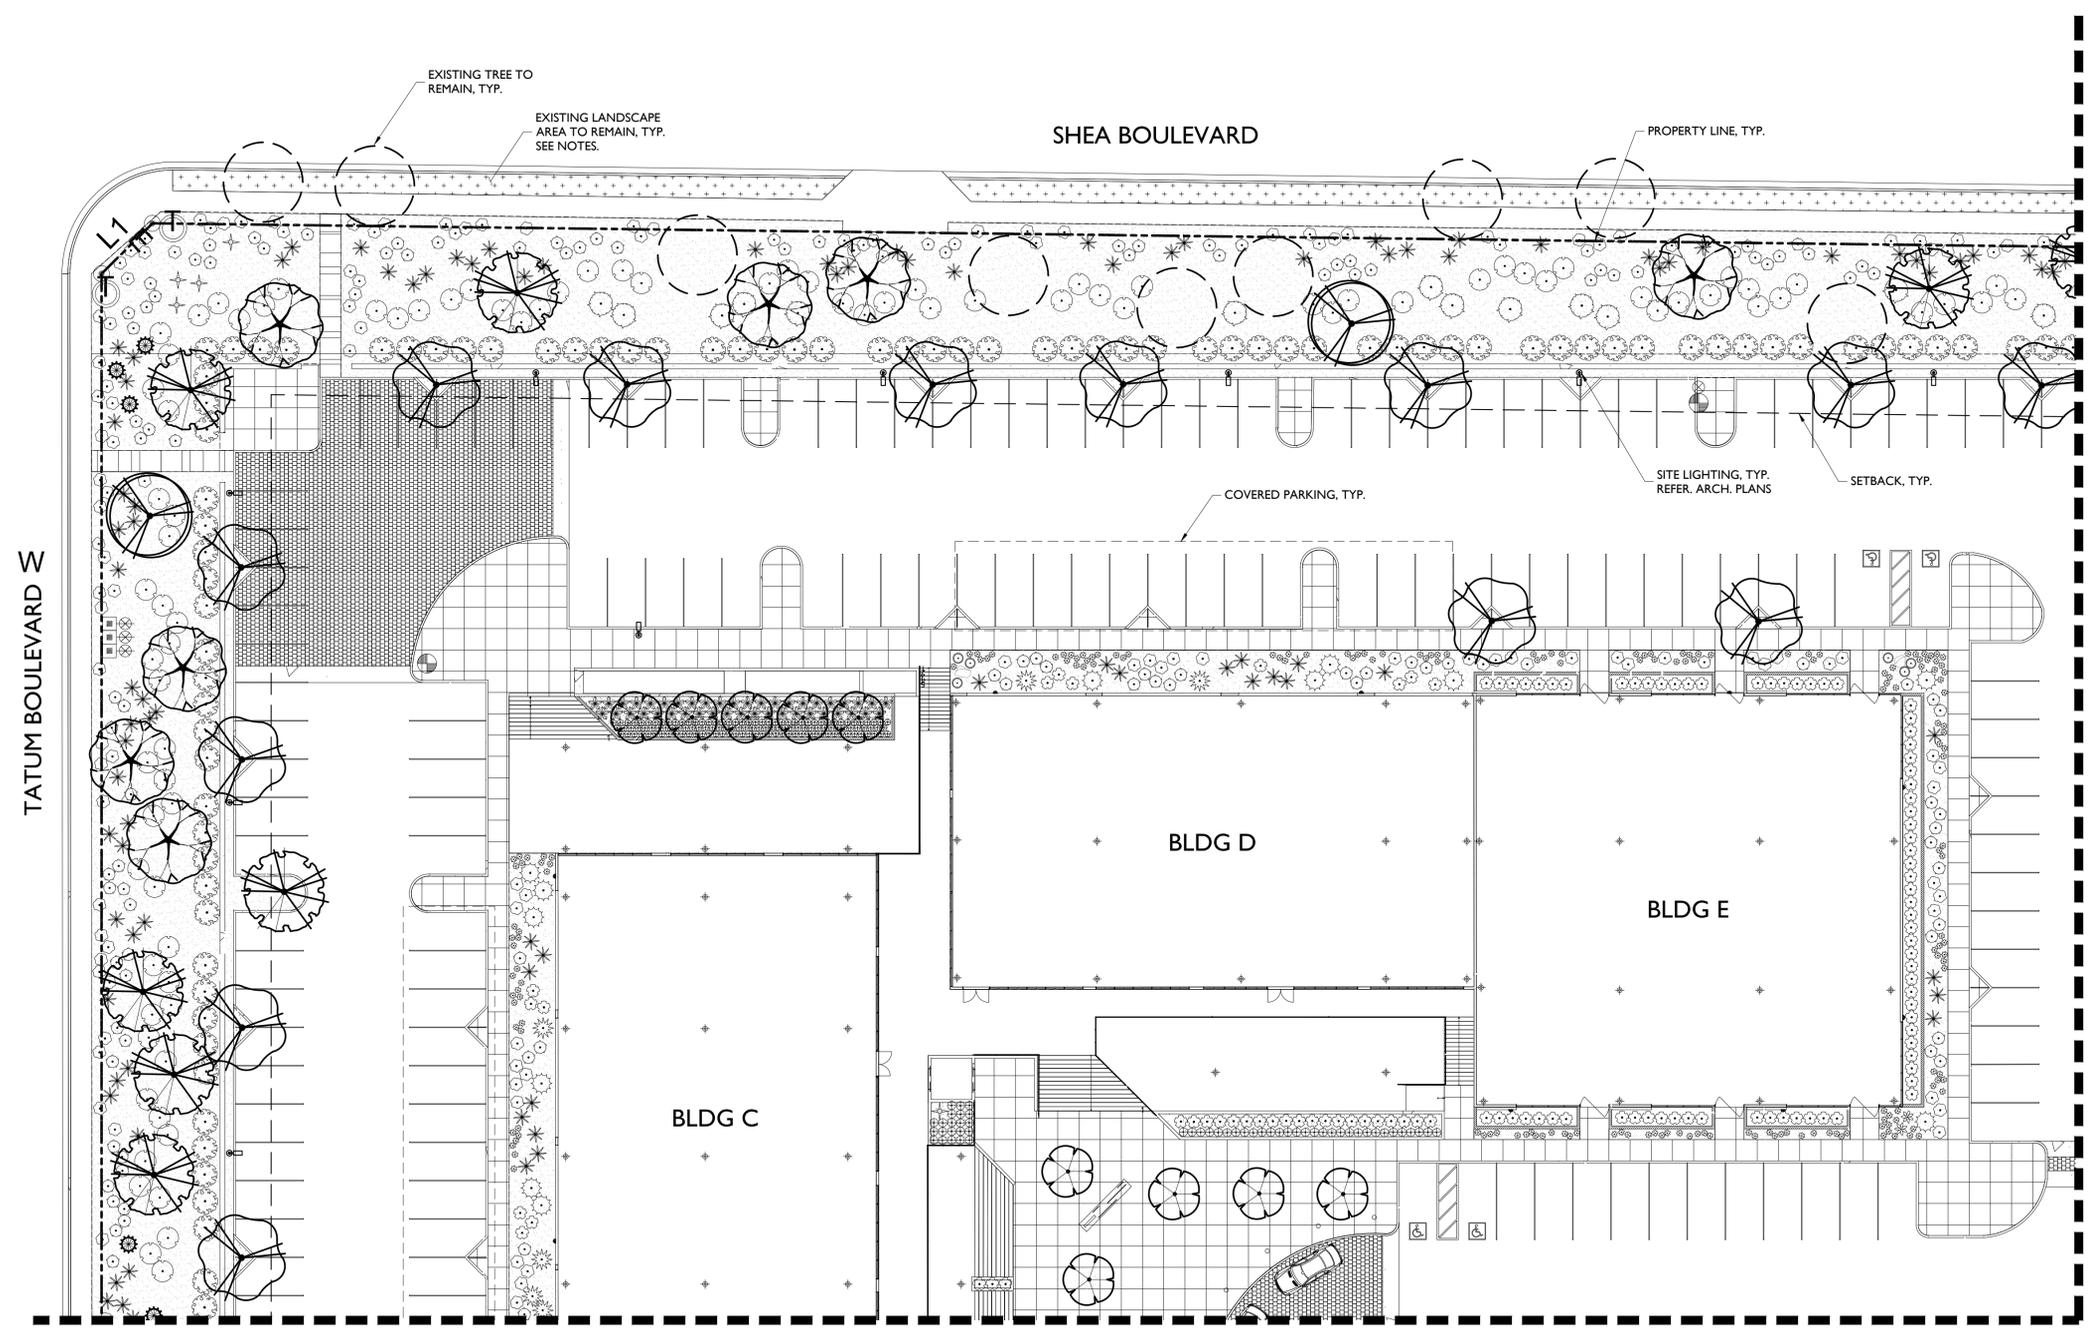


SHEET L-103

SHEET L-101

PLANT SCHEDULE

TREES	BOTANICAL NAME	CONT.	SIZE	QTY
	Bauhinia lunarioides Texasplume	24" box		11
	Carnegiea gigantea Saguaro	--	8-10' HL	21
	Chilopsis linearis Desert Willow	24" box		21
	Olneya tesota Desert Ironwood	24" box		13
	Parkinsonia florida Palo Verde	24" box*		72
	Prosopis glandulosa 'Maverick' TM Honey Mesquite	24" box*		25
	Prosopis x 'Phoenix' TM Hybrid Mesquite	24" box		27
SHRUBS	BOTANICAL NAME	SIZE	QTY	
	Agave desmettiana Dwarf Century Plant	5 gal.	24	
	Asclepias subulata Rush Milkweed	5 gal.	301	
	Asparagus densiflorus	5 gal.	43	
	Caesalpinia pulcherrima Red Bird Of Paradise	5 gal.	189	
	Calliandra x 'Sierra Starr' TM Fairy Duster	5 gal.	102	
	Cordia parvifolia Small-Leaf Geiger tree	5 gal.	64	
	Dasyliroton wheeleri Grey Desert Spoon	5 gal.	17	
	Echinocactus grusonii Golden Barrel Cactus	5 gal.	43	
	Eremophila maculata brevifolia Spotted Emu Bush	5 gal.	36	
	Fouquieria splendens Ocotillo	5 gal.	30	
	Hesperaloe parviflora 'Brakelights' TM Brakelights Red Yucca	5 gal.	660	
	Justicia californica Beloperone	5 gal.	16	
	Lantana x 'New Gold' New Gold Lantana	5 gal.	999	
	Leucophyllum langmaniae 'Lynn's Legacy' Barometerbush	5 gal.	239	
	Leucophyllum zygophyllum 'Cimarron' TM Cimarron	5 gal.	769	
	Opuntia basilaris Beavertail Pricklypear	5 gal.	13	
	Ruellia brittoniana 'Katie' Dwarf Blue Belts	5 gal.	124	
	Senecio serpens Blue Chalksticks	5 gal.	51	
	Tecoma stans 'Sunrise' Yellow Belts	5 gal.	52	
	Tetranneuris acaulis Stemless Four-nerve Daisy	1 gal.	786	
GROUND COVERS	BOTANICAL NAME	CONT.	QTY	
	Decomposed Granite 'Express Brown' or Match Existing	1/2" SCREENED	139,683 sf	

KEY MAP

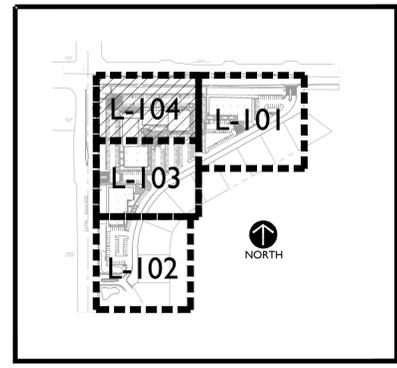

NOTE:
 1. LANDSCAPE CONTRACTOR TO INVENTORY, SALVAGE AND PROTECT ALL EXISTING CACTI AND LANDSCAPE BOULDERS ON SITE AND RE-USE IN NEW LANDSCAPE PLANTING ON-SITE.
 2. LANDSCAPE CONTRACTOR TO PRESERVE AND PROTECT ALL EXISTING TREES THAT ARE DESIGNATED TO REMAIN.
 * ALL NEW TREES PLANTED ALONG THE RESIDENTIAL PROPERTY LINE SHALL BE 36" BOX MIN. CONT.

2929 n central ave
 eleventh floor
 phoenix arizona 85012
 602.257.1764 t
 602.257.9029 f
 www.owp.com

rvi
 planning + landscape architecture
 120 South Ash Avenue
 Tempe, AZ 85281
 (480) 586-2100

mountain view medical center, LLC
Mountain View Medical Center Redevelopment
 10555,10565,10575,10585,10595,10599 N. Tatum Blvd.,
 Paradise Valley, Arizona 85253

CLIENT CONTACT
 mountain view medical center, LLC
 2014 N. 44th St.
 Phoenix, AZ 85018
 602.802.8106 t
 #Client Fax f
 #Client E-mail

PROJECT NO. DATE OF ISSUE
2018_041 07.24.2018

REVISION NO. DATE

PROJECT TEAM DRAWN BY
 DC, MB, KWN MB, KWN

PROJECT PHASE
 SUP major amendment

SHEET CONTENTS
 Landscape Plan

SHEET NO.
L-104

SUP Amendment 3rd Review