




26 AUGUST 15

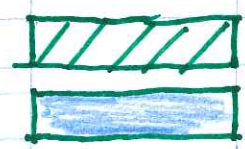

NEW SIDEWALK
SAN DIEGO BUFF DW ENT

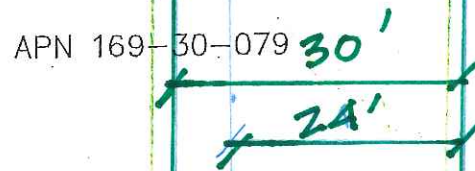

6+73.98

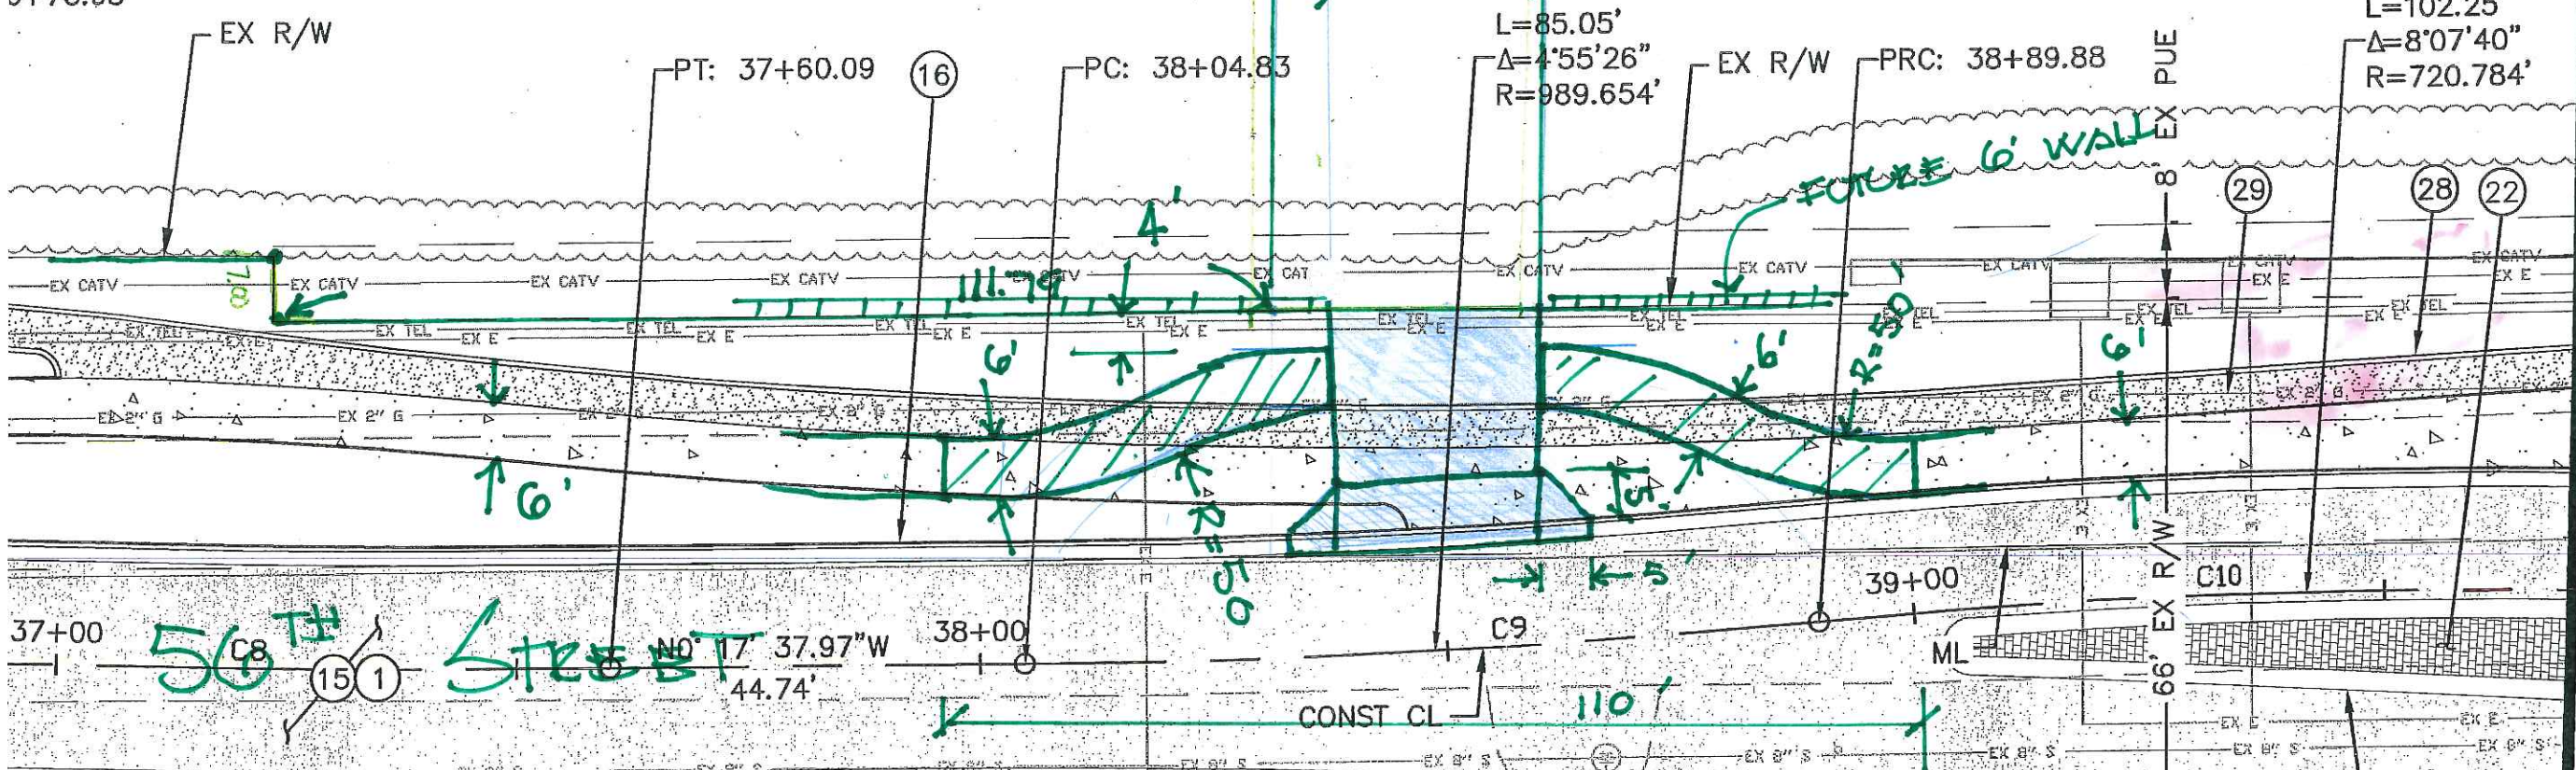

37+00

38+00

39+00

EX RIM=1374.73
INV=1369.17 N
INV=1369.67 E
INV=1369.18 S
NEW RIM=1375.12

70' FROM DOWNSTREAM MH
L=18', S=0.0104'/FT

F CL 16' DWY
STA: 37+85.11

G CL 12' DWY
STA: 38+63.70
STA 38+50.50

15.66' EX
LANDSCAPE &
WALL EASEMENT

1' EX VNE

5641 E LINCOLN DR
APN 169-43-006

MATCH LINE STA 39+70
SEE SHEET PP-1.06