




TREES	BOTANICAL NAME	CONT.	SIZE	QTY
	Bauhinia lunarioides Texasplume	24" box		5
	Caesalpinia cacalaco 'Smoothie' TM Cascalote	24" box		6
	Carnegiea gigantea Saguaro		4'-10" Ht.*	21
	Chilopsis linearis Desert Willow	24" box		21
	Ebenopsis ebano Texas Ebony	24" box		9
	Ficus microcarpa nitida 'Green Gem' TM Indian Laurel Fig	24 box		20
	Olneya tesota Desert Ironwood	24" box		18
	Parkinsonia florida Palo Verde	24" box		64
	Prosopis glandulosa 'Maverick' TM Honey Mesquite	24" box		32
	Prosopis x 'Phoenix' TM Hybrid Mesquite	24" box		27
	Quercus virginiana Southern Live Oak	24" box		10
	Existing Tree to Remain			
	Existing Tree to be Removed			
	Existing Tree to be Removed by City of Phoenix			

* 1/3 to be 4'-6" ht.; 1/3 to be 6'-8" ht.; 1/3 to be 8'-10" ht.

SHRUBS	BOTANICAL NAME	SIZE	QTY
	Agave desmettiana Dwarf Century Plant	5 gal.	24
	Asclepias subulata Rush Milkweed	5 gal.	302
	Bulbine frutescens Stalked Bulbine	5 gal.	136
	Caesalpinia pulcherrima Red Bird Of Paradise	5 gal.	185
	Calliandra x 'Sierra Starr' TM Fairy Duster	5 gal.	100
	Cordia parvifolia Small-Leaf Geiger tree	5 gal.	64
	Dasyliroon wheeleri Grey Desert Spoon	5 gal.	10
	Echinocactus grusonii Golden Barrel Cactus	5 gal.	48
	Eremophila maculata brevifolia Spotted Emu Bush	5 gal.	35
	Fouquieria splendens Ocotillo	5 gal.	28
	Hesperaloe parviflora 'Brakelights' TM Brakelights Red Yucca	5 gal.	649
	Justicia californica Beloperone	5 gal.	23
	Lantana x 'New Gold' New Gold Lantana	5 gal.	1,018
	Leucophyllum langmaniae 'Lynn's Legacy' Barometerbush	5 gal.	237
	Leucophyllum zygophyllum 'Cimarron' TM Cimarron	5 gal.	758
	Opuntia basilaris Beavertail Pricklypear	5 gal.	13
	Pedilanthus bracteatus Slipper	5 gal.	41
	Senecio serpens Blue Chalksticks	5 gal.	55
	Tecoma stans 'Sunrise' Yellow Bells	5 gal.	52
	Tetraneris acutis Stemless Four-nerve Daisy	1 gal.	786

GROUND COVERS	BOTANICAL NAME	CONT.	QTY
	Decomposed Granite "Express Brown" or Match Existing	12" SCREENED	144,280 sf

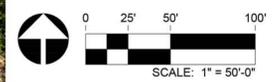

NOTE:
 1. LANDSCAPE CONTRACTOR TO INVENTORY, SALVAGE AND PROTECT ALL EXISTING CACTI AND LANDSCAPE BOULDERS ON SITE AND RE-USE IN NEW LANDSCAPE PLANTING ON-SITE.
 2. LANDSCAPE CONTRACTOR TO PRESERVE AND PROTECT ALL EXISTING TREES THAT ARE DESIGNATED TO REMAIN.

* ALL NEW TREES PLANTED ALONG THE RESIDENTIAL PROPERTY LINE SHALL BE 36" BOX MIN. CONT.

orcutt winslow

2929 n central ave
 eleventh floor
 phoenix arizona 85012

602.257.1764 t
 602.257.9029 f
 www.owp.com

RVI

120 S. Ash Avenue
 Tempe, Arizona 85281
 Tel: 480.994.0994
 www.rviplanning.com

mountain view medical center, LLC
Mountain View Medical Center Redevelopment
 10555,10565,10575,10585,10595,10599 N. Tatum Blvd ,
 Paradise Valley, Arizona 85253

CLIENT CONTACT
 mountain view medical center, LLC
 2944 N. 44th St.
 Phoenix, AZ 85018
 602.802.8106 t


PROJECT NO.	DATE OF ISSUE
2018_041	04.08.2019
REVISION NO.	DATE
3	01.22.2019
4	02.19.2019
5	03.19.2019
6	04.08.2019

PROJECT TEAM
 DC, MB, KWN
DRAWN BY
 MB, KWN


PROJECT PHASE
 SUP major amendment
 Review #4
SHEET CONTENTS
 Landscape Buffer Illustrative

SHEET NO.
L-003


168-08-002B
 BEST BET LLC

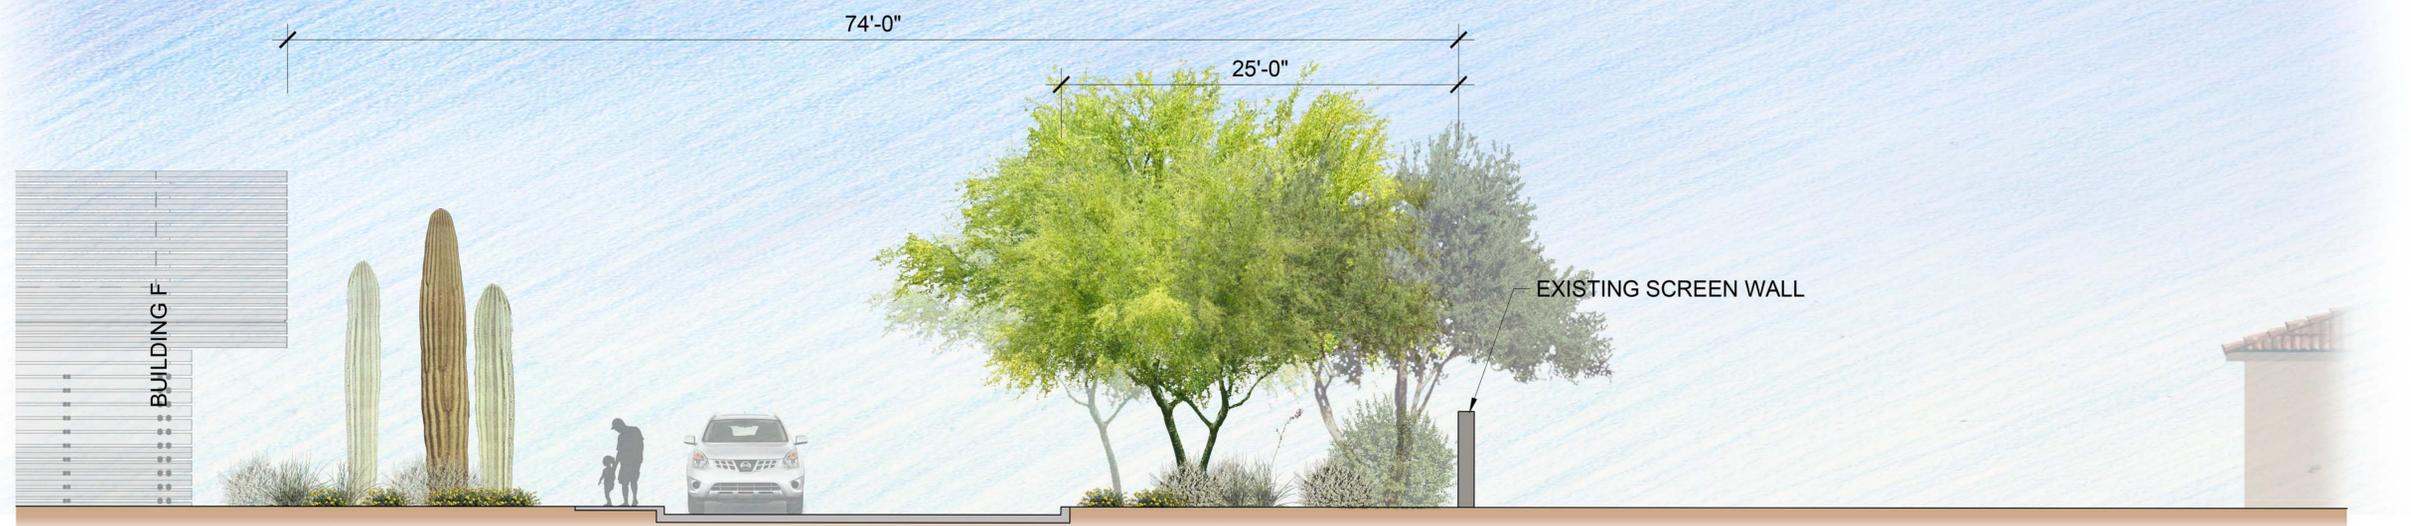

SECTION A-A

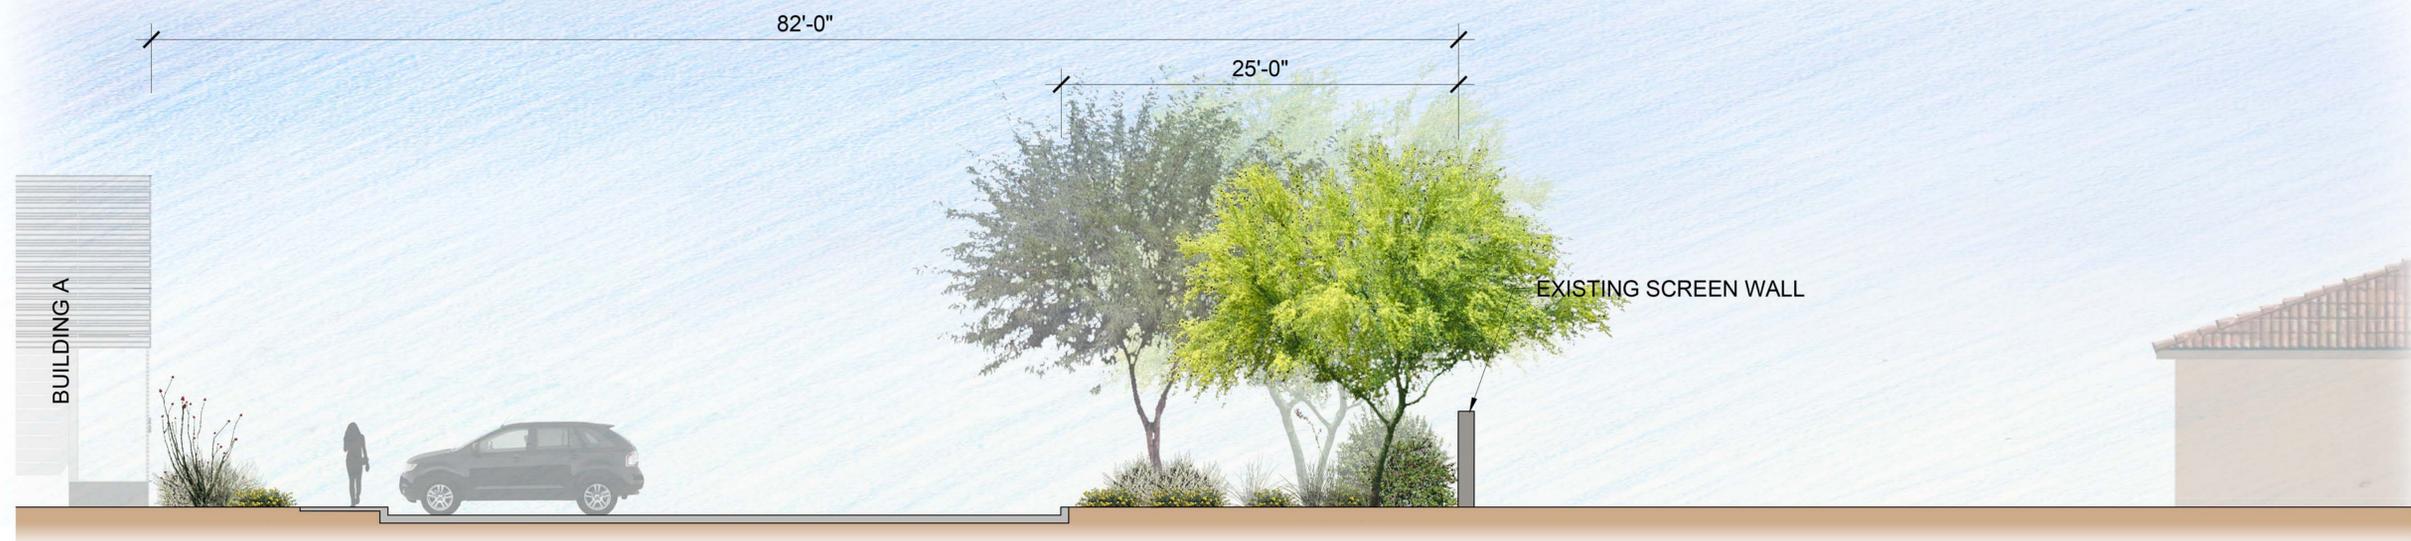

SECTION B-B

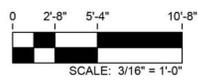

© 2017 All rights reserved. All drawings are the property of the client. No part of this drawing may be reproduced or transmitted in any form or by any means, electronic or mechanical, including photocopying, recording, or by any information storage and retrieval system, without the prior written permission of the architect. The architect shall not be responsible for any errors or omissions in this drawing. The architect shall not be responsible for any construction or other work shown in this drawing.

mountain view medical center, LLC
Mountain View Medical Center Redevelopment
 10555,10565,10575,10585,10595,10599 N. Tatum Blvd ,
 Paradise Valley, Arizona 85253

CLIENT CONTACT
 mountain view medical center, LLC 602.802.8106 t
 2944 N. 44th St.
 Phoenix, AZ 85018

PROJECT NO.	DATE OF ISSUE
2018_041	04.08.2019
REVISION NO.	DATE
3	01.22.2019
4	02.19.2019
5	03.19.2019
6	04.08.2019

PROJECT TEAM DRAWN BY
 DC, MB, KWN MB, KWN


PROJECT PHASE
 SUP major amendment
 Review #4

SHEET CONTENTS
 Proposed Landscape Buffer Sections

SHEET NO.
L-004

SHEET L-104

SHEET L-103

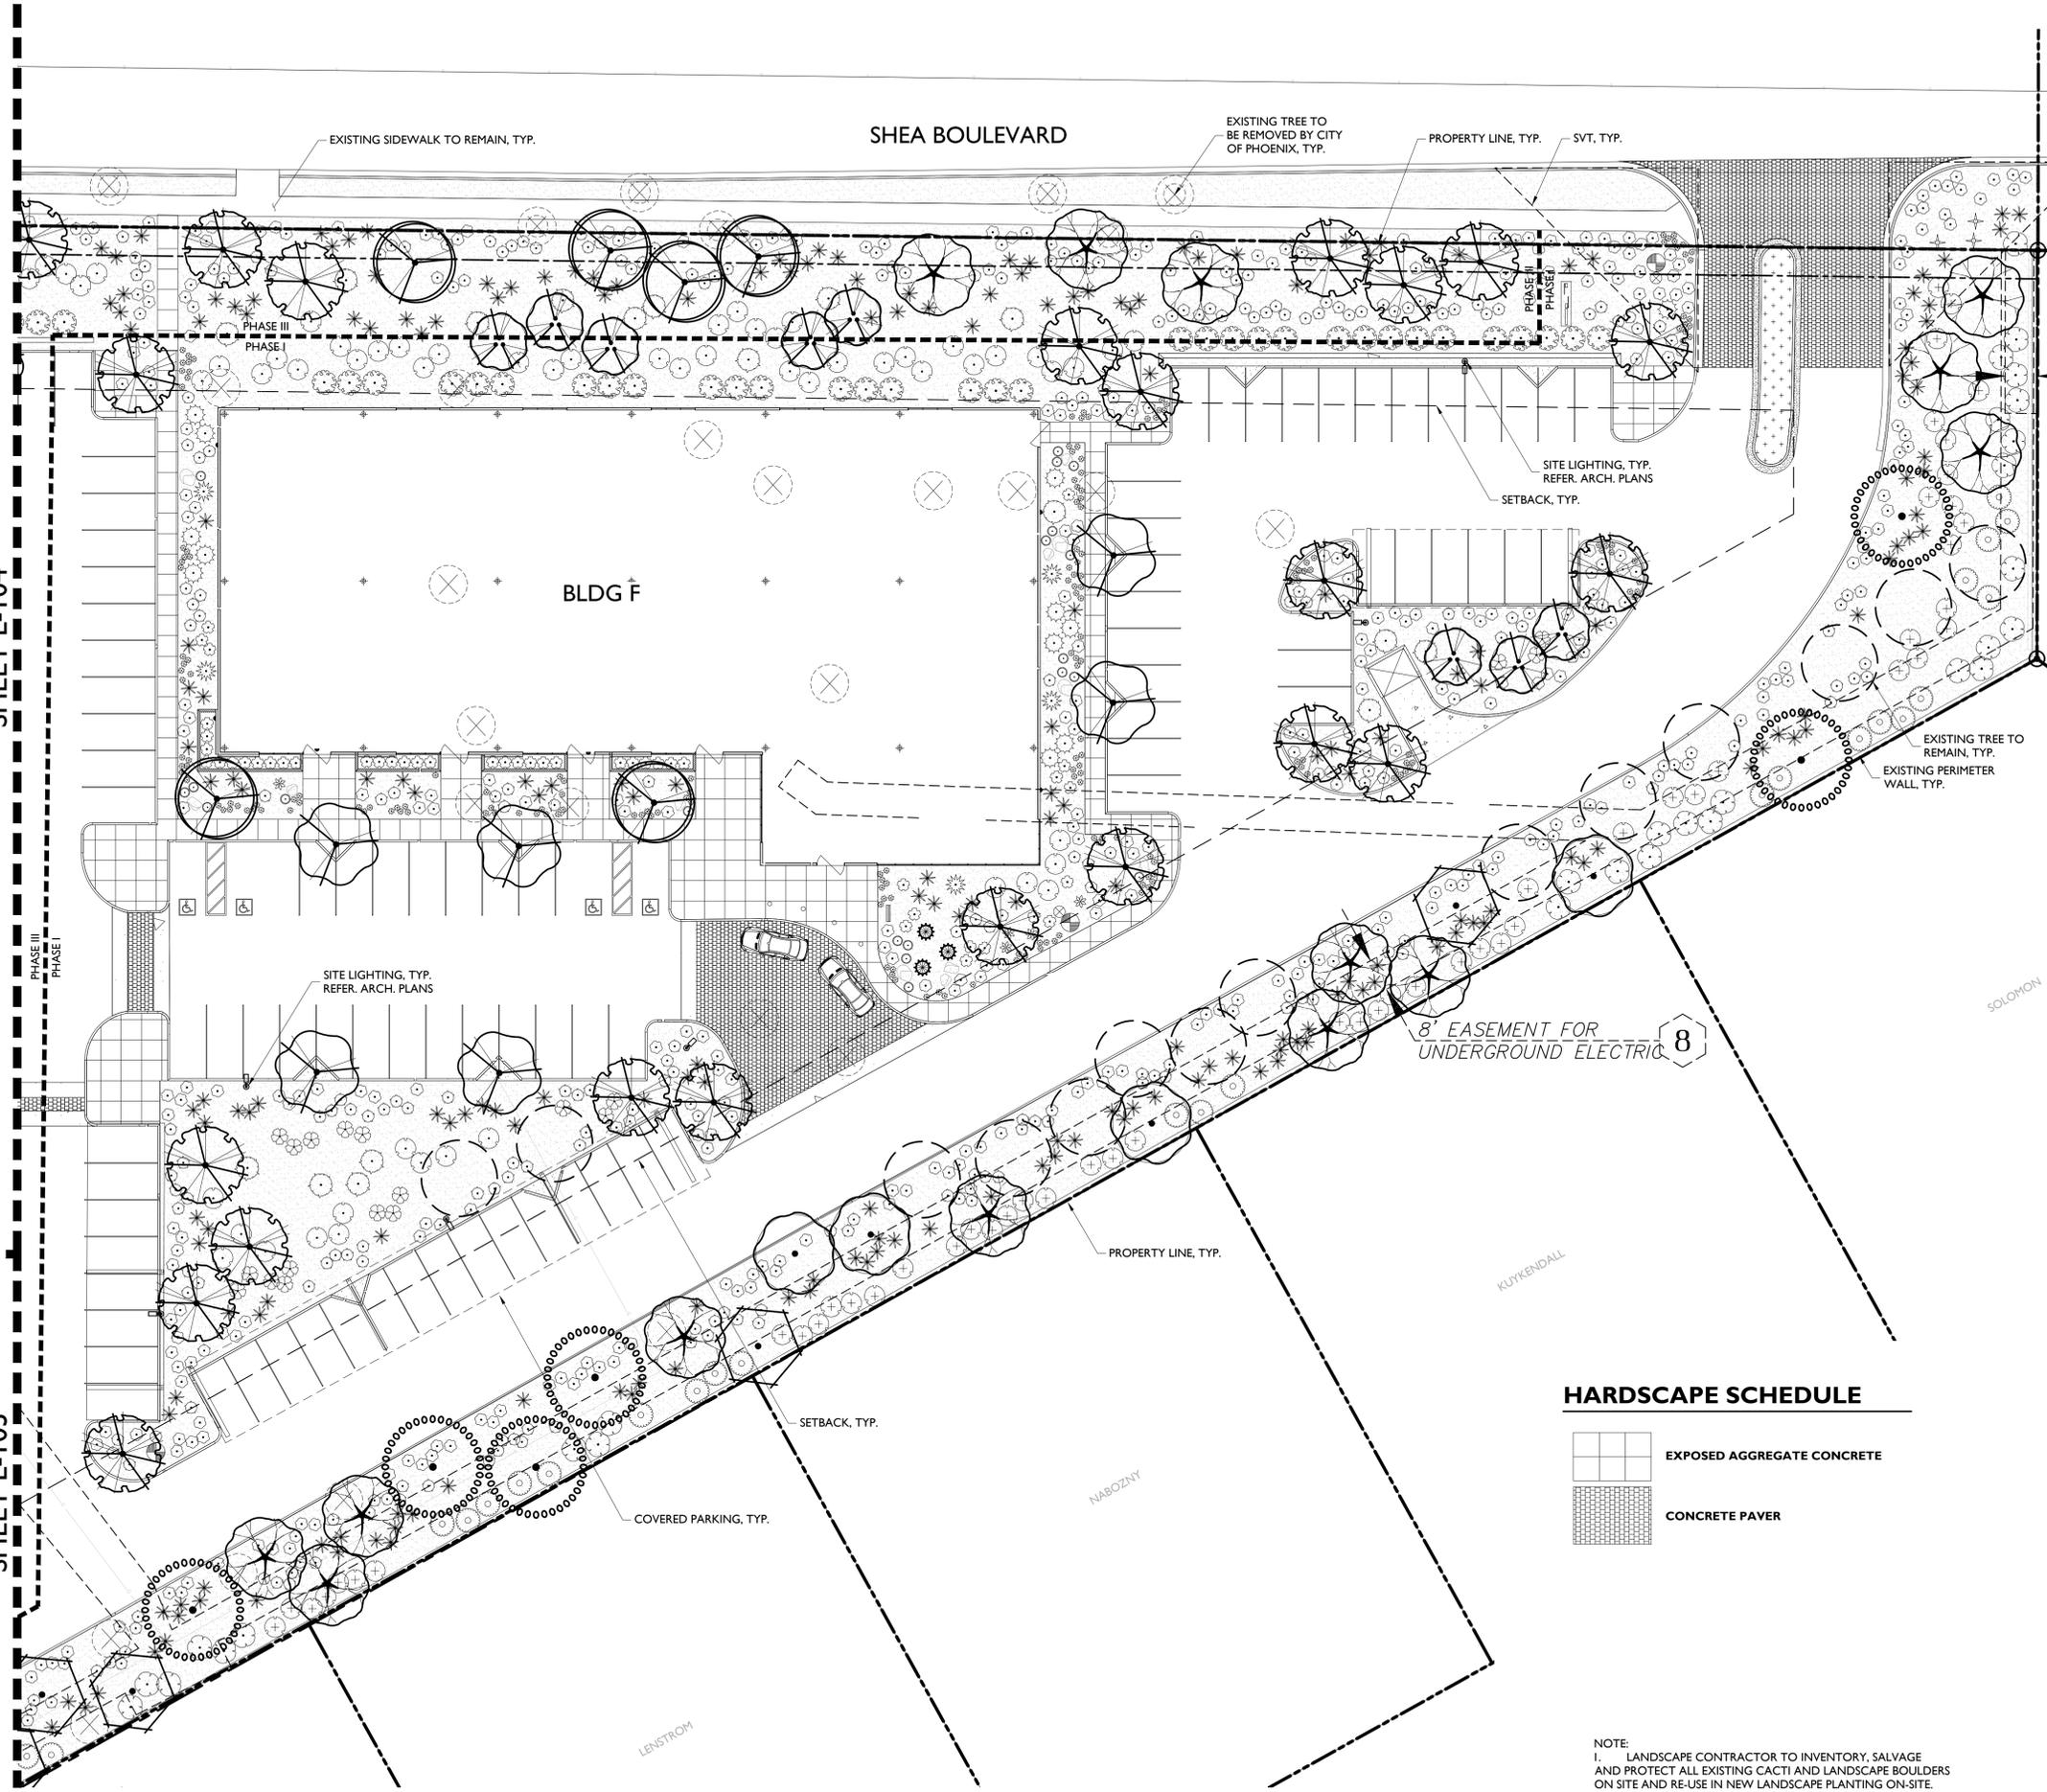

TREES	BOTANICAL NAME	CONT.	SIZE	QTY
	Bauhinia lunarioides Texasplume	24" box		5
	Caesalpinia cacalaco 'Smoothie' TM Cascalote	24" box		6
	Carnegiea gigantea Saguaro	--	4'-10' HT. *	21
	Chilopsis linearis Desert Willow	24" box		21
	Eberopsis ebano Texas Ebony	24" box		9
	Ficus microcarpa nitida 'Green Gem' TM Indian Laurel Fig	24 box		20
	Olneya tesota Desert Ironwood	24" box		18
	Parkinsonia florida Palo Verde	24" box		64
	Prosopis glandulosa 'Maverick' TM Honey Mesquite	24" box		32
	Prosopis x 'Phoenix' TM Hybrid Mesquite	24" box		27
	Quercus virginiana Southern Live Oak	24" box		10
	Existing Tree to Remain			
	Existing Tree to be Removed			
	Existing Tree to be Removed by City of Phoenix			

* 1/3 to be 4'-6" ht.; 1/3 to be 6'-8" ht.; 1/3 to be 8'-10" ht.


SHRUBS	BOTANICAL NAME	SIZE	QTY
	Agave desmettiana Dwarf Century Plant	5 gal.	24
	Asclepias subulata Rush Milkweed	5 gal.	302
	Bulbine frutescens Stalked Bulbine	5 gal.	136
	Caesalpinia pulcherrima Red Bird Of Paradise	5 gal.	185
	Calliandra x 'Sierra Starr' TM Fairy Duster	5 gal.	100
	Cordia parvifolia Small-Leaf Gelertree	5 gal.	64
	Dasyliroon wheeleri Grey Desert Spoon	5 gal.	10
	Echinocactus grusonii Golden Barrel Cactus	5 gal.	48
	Eremophila maculata brevifolia Spotted Emu Bush	5 gal.	35
	Fouquieria splendens Ocotillo	5 gal.	28
	Hesperaloe parviflora 'Brakelights' TM Brakelights Red Yucca	5 gal.	649
	Justicia californica Bealperone	5 gal.	23
	Lantana x 'New Gold' New Gold Lantana	5 gal.	1,018
	Leucophyllum tangmaniae 'Lynn's Legacy' Barometerbush	5 gal.	237
	Leucophyllum zygophyllum 'Cimarron' TM Cimmeron	5 gal.	758
	Opuntia basilaris Beavertail Pricklypear	5 gal.	13
	Pedilanthus bracteatus Slipper	5 gal.	41
	Senecio serpens Blue Chalksticks	5 gal.	55
	Tecoma stans 'Sunrise' Yellow Bells	5 gal.	52
	Tetraneris acaulis Stemless Four-nerve Daisy	1 gal.	786

HARDSCAPE SCHEDULE


	EXPOSED AGGREGATE CONCRETE
	CONCRETE PAVER

GROUND COVERS	BOTANICAL NAME	CONT.	QTY
	Decomposed Granite "Express Brown" or Match Existing	1/2" SCREENED	144,280 sf

KEY MAP

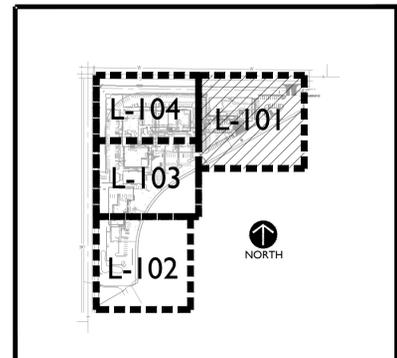

NOTE:
 1. LANDSCAPE CONTRACTOR TO INVENTORY, SALVAGE AND PROTECT ALL EXISTING CACTI AND LANDSCAPE BouldERS ON SITE AND RE-USE IN NEW LANDSCAPE PLANTING ON-SITE.
 2. LANDSCAPE CONTRACTOR TO PRESERVE AND PROTECT ALL EXISTING TREES THAT ARE DESIGNATED TO REMAIN.

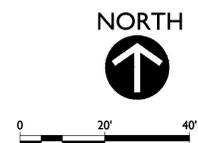

orcutt winslow

2929 n central ave
 eleventh floor
 phoenix arizona 85012

602.257.1764 t
 602.257.9029 f
 www.owp.com

RVI

120 S. Ash Avenue
 Tempe, Arizona 85281
 Tel: 480.994.0994
 www.rvipanning.com

mountain view medical center, LLC
Mountain View Medical Center Redevelopment
 10555,10565,10575,10585,10595,10599 N. Tatum Blvd ,
 Paradise Valley, Arizona 85253

CLIENT CONTACT
 mountain view medical center, LLC
 2944 N. 44th St.
 Phoenix, AZ 85018
 602.802.8106 t


PROJECT NO.	DATE OF ISSUE
2018_041	04.08.2019

REVISION NO.	DATE
3	01.22.2019
4	02.19.2019
5	03.19.2019
6	04.08.2019

PROJECT TEAM
 DC, MB, KWN
DRAWN BY
 MB, KWN

PROJECT PHASE
 SUP major amendment
 Review #4
SHEET CONTENTS
 Landscape Plan

SHEET NO.
L-101

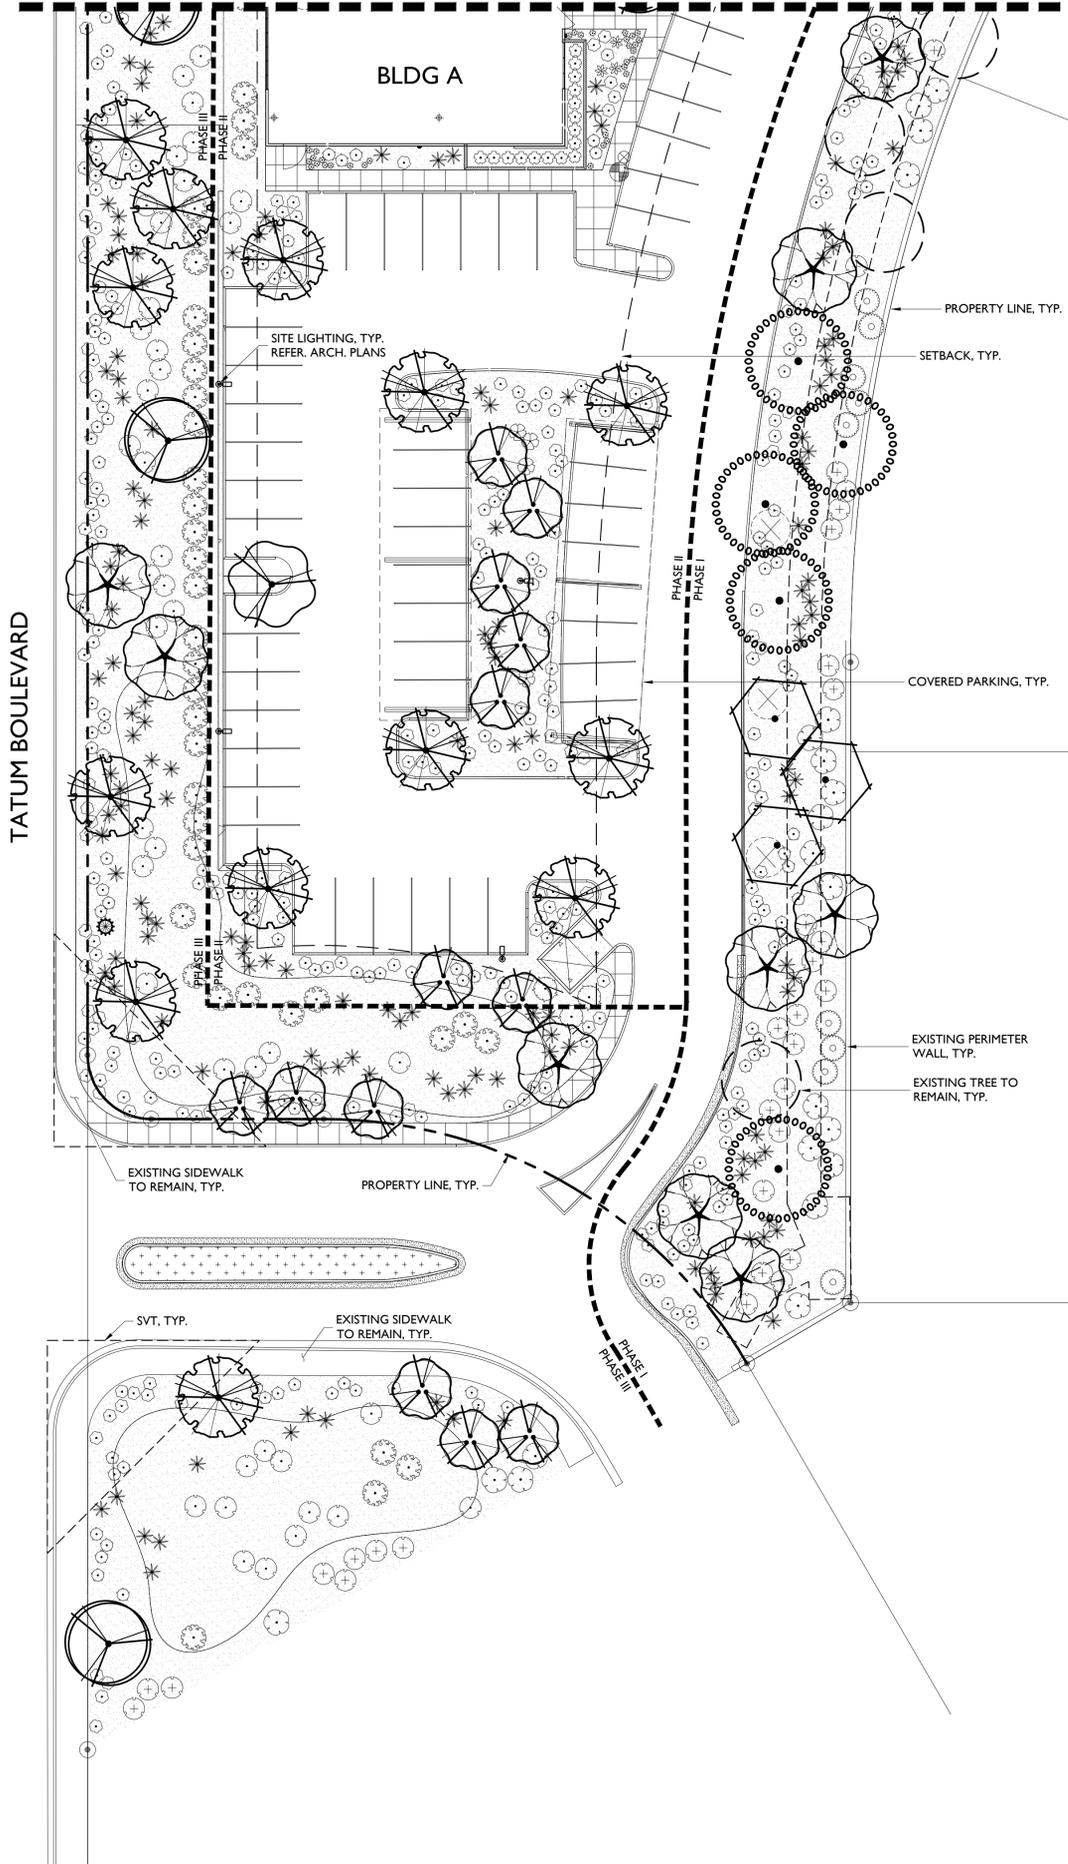

TREES	BOTANICAL NAME	CONT.	SIZE	QTY
	Bauhinia lunarioides Texasplume	24" box		5
	Caesalpinia cacalaco 'Smoothie'™ Cascalote	24" box		6
	Carnegiea gigantea Saguaro	--	4'-10' HT. *	21
	Chilopsis linearis Desert Willow	24" box		21
	Eberopsis ebano Texas Ebony	24" box		9
	Ficus microcarpa nitida 'Green Gem'™ Indian Laurel Fig	24 box		20
	Oleaya tesota Desert Ironwood	24" box		18
	Parkinsonia florida Palo Verde	24" box		64
	Prosopis glandulosa 'Maverick'™ Honey Mesquite	24" box		32
	Prosopis x 'Phoenix'™ Hybrid Mesquite	24" box		27
	Quercus virginiana Southern Live Oak	24" box		10
	Existing Tree to Remain			
	Existing Tree to be Removed			
	Existing Tree to be Removed by City of Phoenix			

* 1/3 to be 4'-6' ht.; 1/3 to be 6'-8' ht.; 1/3 to be 8'-10' ht.


SHRUBS	BOTANICAL NAME	SIZE	QTY
	Agave desmetiana Dwarf Century Plant	5 gal.	24
	Asclepias subulata Rush Milkweed	5 gal.	302
	Bulbine frutescens Stalked Bulbine	5 gal.	136
	Caesalpinia pulcherrima Red Bird Of Paradise	5 gal.	185
	Calliandra x 'Sierra Starr'™ Fairy Duster	5 gal.	100
	Cordia parvifolia Small-Leaf Gelertree	5 gal.	64
	Dasyliroon wheeleri Grey Desert Spoon	5 gal.	10
	Echinocactus grusonii Golden Barrel Cactus	5 gal.	48
	Eremophila maculata brevifolia Spotted Emu Bush	5 gal.	35
	Fouquieria splendens Ocotillo	5 gal.	28
	Hesperaloe parviflora 'Brakelights'™ Brakelights Red Yucca	5 gal.	640
	Justicia californica Beloperone	5 gal.	23
	Lantana x 'New Gold'™ New Gold Lantana	5 gal.	1,018
	Leucophyllum tammaniae 'Lynn's Legacy' Barometerbush	5 gal.	237
	Leucophyllum zygophyllum 'Cimarron'™ Cimmaron	5 gal.	758
	Opuntia basilaris Beavertail Pricklypear	5 gal.	13
	Pedilanthus bracteatus Slipper	5 gal.	41
	Senecio serpens Blue Chalksticks	5 gal.	55
	Tecoma stans 'Sunrise' Yellow Bells	5 gal.	52
	Tetraneris acaulis Stemless Four-nerve Daisy	1 gal.	786

GROUND COVERS	BOTANICAL NAME	CONT.	QTY
	Decomposed Granite "Express Brown" or Match Existing	12" SCREENED	144,280 sf


HARDSCAPE SCHEDULE



KEY MAP

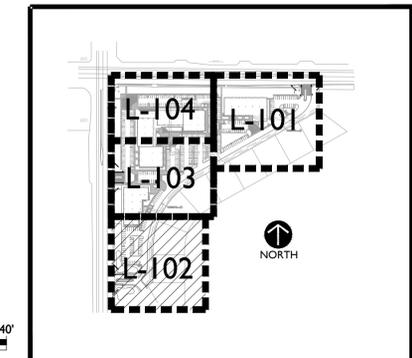

NOTE:
1. LANDSCAPE CONTRACTOR TO INVENTORY, SALVAGE AND PROTECT ALL EXISTING CACTI AND LANDSCAPE BOULDERS ON SITE AND RE-USE IN NEW LANDSCAPE PLANTING ON-SITE.
2. LANDSCAPE CONTRACTOR TO PRESERVE AND PROTECT ALL EXISTING TREES THAT ARE DESIGNATED TO REMAIN.

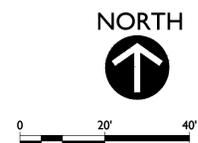

orcutt winslow

2929 n central ave
eleventh floor
phoenix arizona 85012

602.257.1764 t
602.257.9029 f
www.owp.com


RVI

120 S. Ash Avenue
Tempe, Arizona 85281
Tel: 480.994.0994
www.rvipanning.com

mountain view medical center, LLC
Mountain View Medical Center Redevelopment
 10555,10565,10575,10585,10595,10599 N. Tatum Blvd.,
 Paradise Valley, Arizona 85253

CLIENT CONTACT	
mountain view medical center, LLC 2944 N. 44th St. Phoenix, AZ 85018	602.802.8106 t
PROJECT NO.	DATE OF ISSUE
2018_041	04.08.2019
REVISION NO.	DATE
3	01.22.2019
4	02.19.2019
5	03.19.2019
6	04.08.2019
PROJECT TEAM	DRAWN BY
DC, MB, KWN	MB, KWN
PROJECT PHASE	
SUP major amendment Review #4	
SHEET CONTENTS	
Landscape Plan	
SHEET NO.	
L-102	

SHEET L-104

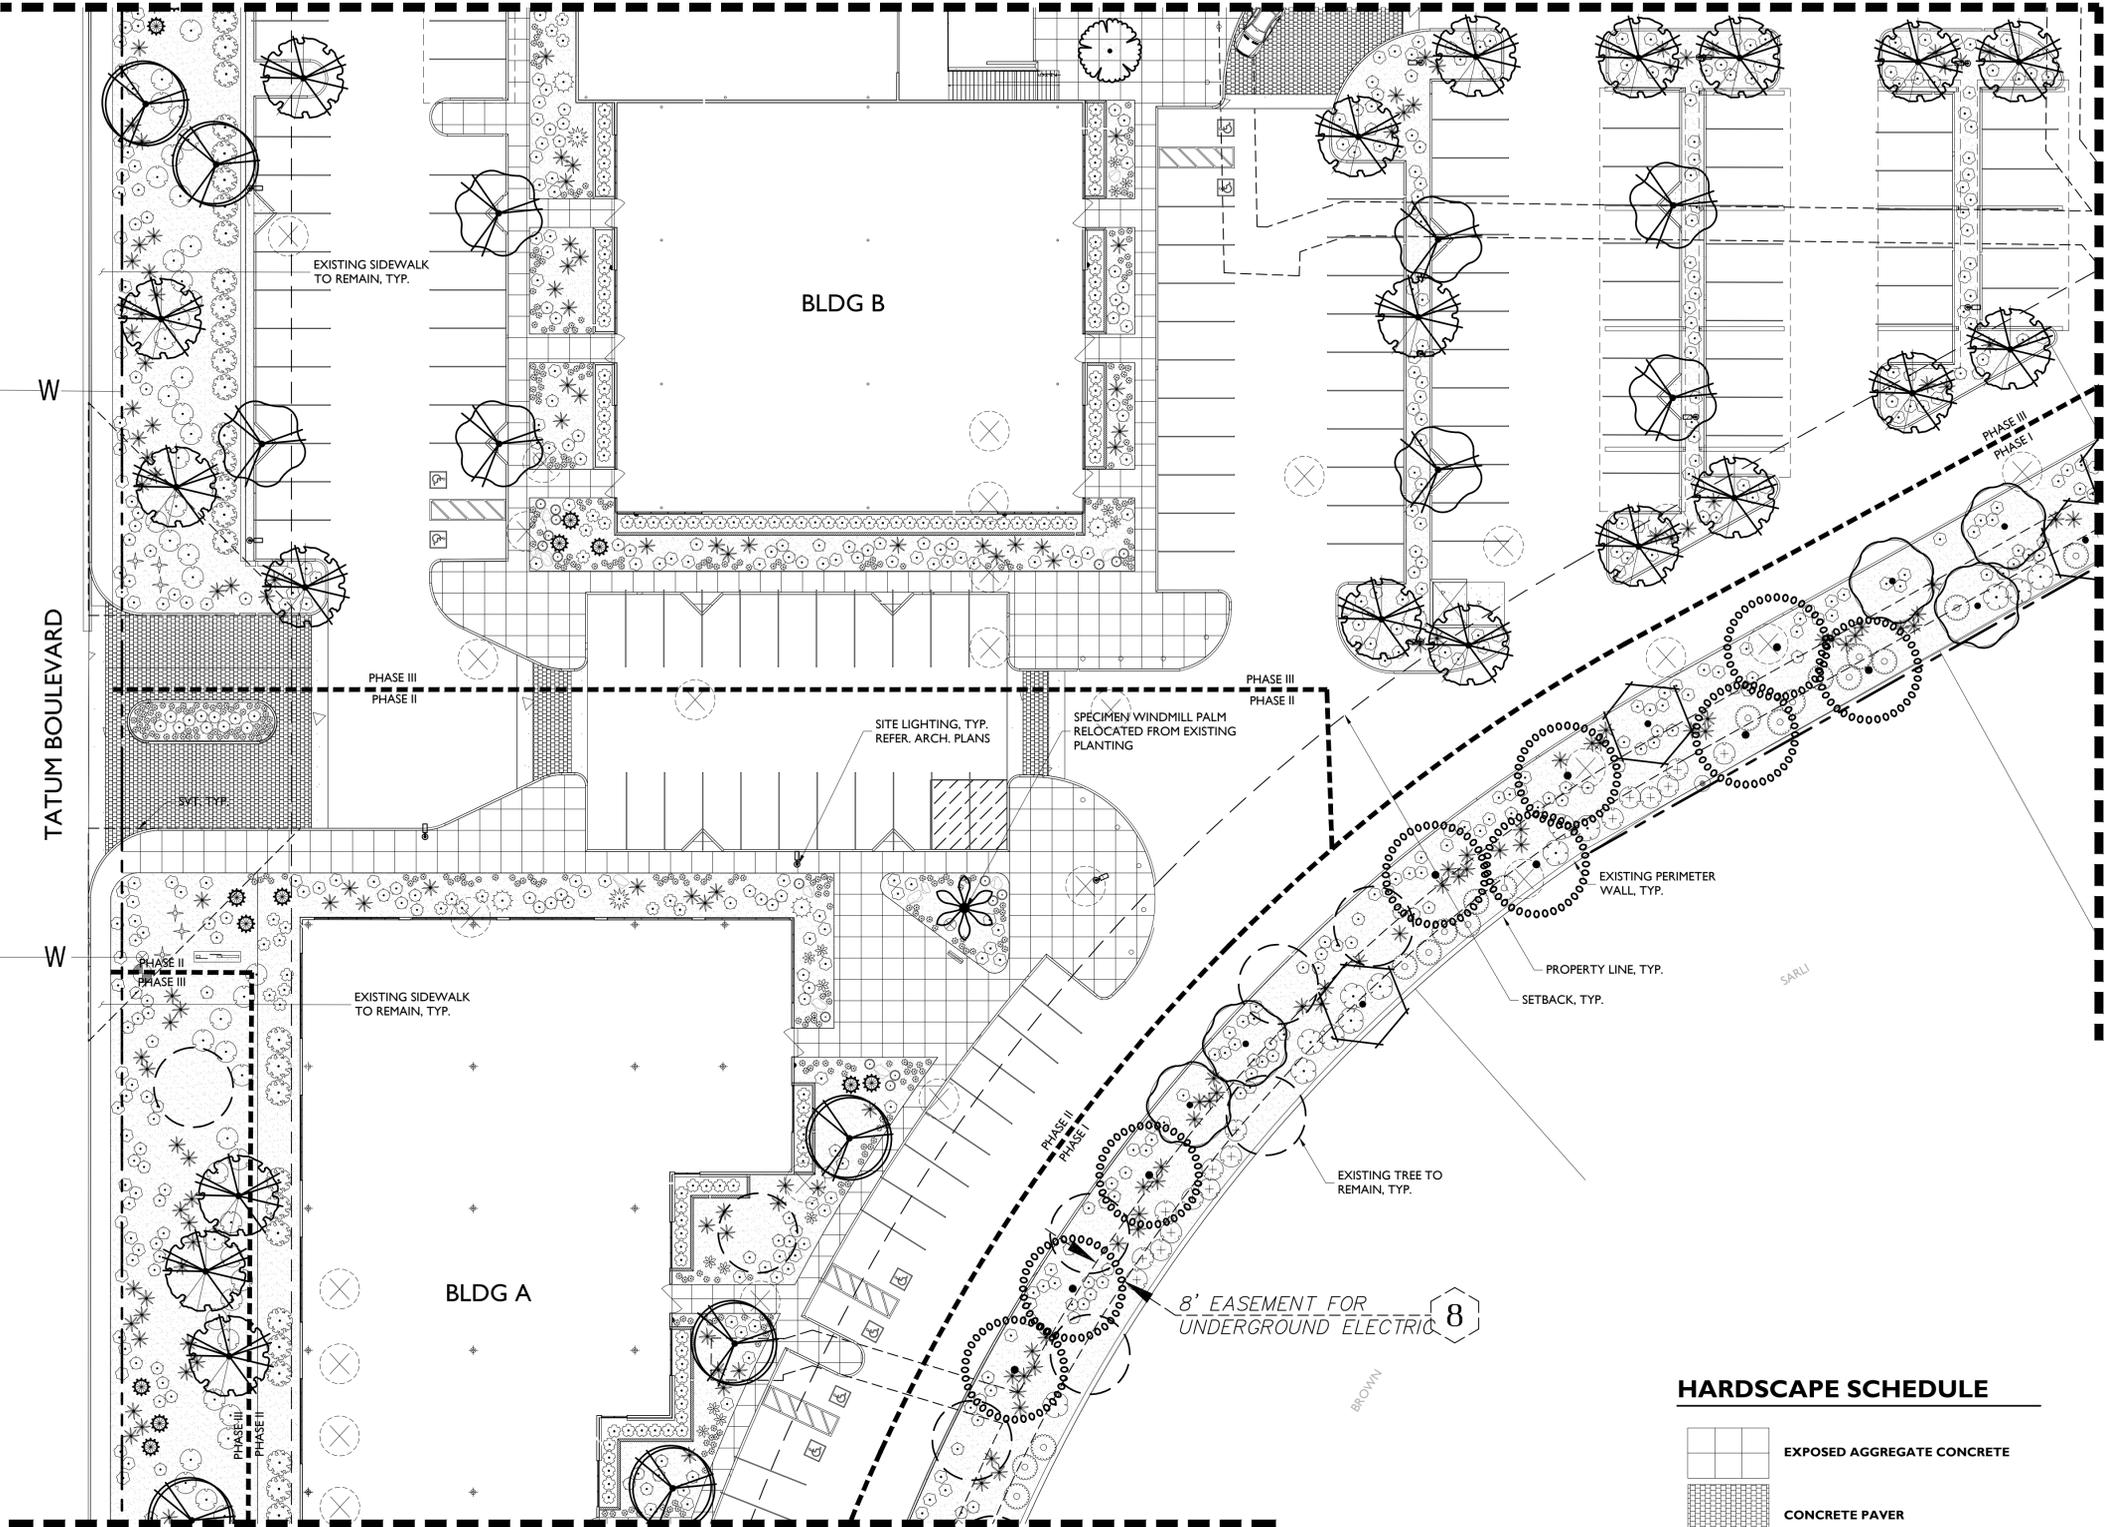

SHEET L-102

SHEET L-101

TREES	BOTANICAL NAME	CONT.	SIZE	QTY
	Bauhinia lunarioides Texasplume	24" box		5
	Caesalpinia cacalaco 'Smoothie' TM Cascalote	24" box		6
	Carnegiea gigantea Saguaro	--	4'-10' HT. *	21
	Chilopsis linearis Desert Willow	24" box		21
	Eberopsis ebano Texas Ebony	24" box		9
	Ficus microcarpa nitida 'Green Gem' TM Indian Laurel Fig	24 box		20
	Olneya tesota Desert Ironwood	24" box		18
	Parkinsonia florida Palo Verde	24" box		64
	Prosopis glandulosa 'Maverick' TM Honey Mesquite	24" box		32
	Prosopis x 'Phoenix' TM Hybrid Mesquite	24" box		27
	Quercus virginiana Southern Live Oak	24" box		10
	Existing Tree to Remain			
	Existing Tree to be Removed			
	Existing Tree to be Removed by City of Phoenix			

* 1/3 to be 4'-6" ht.; 1/3 to be 6'-8" ht.; 1/3 to be 8'-10" ht.

SHRUBS	BOTANICAL NAME	SIZE	QTY
	Agave desmettiana Dwarf Century Plant	5 gal.	24
	Asclepias subulata Rush Milkweed	5 gal.	302
	Bulbine frutescens Stalked Bulbine	5 gal.	136
	Caesalpinia pulcherrima Red Bird Of Paradise	5 gal.	185
	Calliandra x 'Sierra Starr' TM Fairy Duster	5 gal.	100
	Cordia parvifolia Small-Leaf Gelertree	5 gal.	64
	Dasylistron wheeleri Grey Desert Spoon	5 gal.	10
	Echinocactus grusonii Golden Barrel Cactus	5 gal.	48
	Eremophila maculata brevifolia Spotted Emu Bush	5 gal.	35
	Fouquieria splendens Ocotillo	5 gal.	28
	Hesperaloe parviflora 'Brakelights' TM Brakelights Red Yucca	5 gal.	649
	Justicia californica Beesoprene	5 gal.	23
	Lantana x 'New Gold' New Gold Lantana	5 gal.	1,018
	Leucophyllum tammaniae 'Lynn's Legacy' Barometerbush	5 gal.	237
	Leucophyllum zygophyllum 'Cimarron' TM Cimarron	5 gal.	758
	Opuntia basilaris Beavertail Pricklypear	5 gal.	13
	Pedicularis bracteatus Slipper	5 gal.	41
	Senecio serpens Blue Chalksticks	5 gal.	55
	Tecoma stans 'Sunrise' Yellow Bells	5 gal.	52
	Tetraneris acaulis Stemless Four-nerve Daisy	1 gal.	786


GROUND COVERS	BOTANICAL NAME	CONT.	QTY
	Decomposed Granite "Express Brown" or Match Existing	12" SCREENED	144,280 sf

HARDSCAPE SCHEDULE

	EXPOSED AGGREGATE CONCRETE
	CONCRETE PAVER

NOTE:
 1. LANDSCAPE CONTRACTOR TO INVENTORY, SALVAGE AND PROTECT ALL EXISTING CACTI AND LANDSCAPE BouldERS ON SITE AND RE-USE IN NEW LANDSCAPE PLANTING ON-SITE.
 2. LANDSCAPE CONTRACTOR TO PRESERVE AND PROTECT ALL EXISTING TREES THAT ARE DESIGNATED TO REMAIN.

KEY MAP

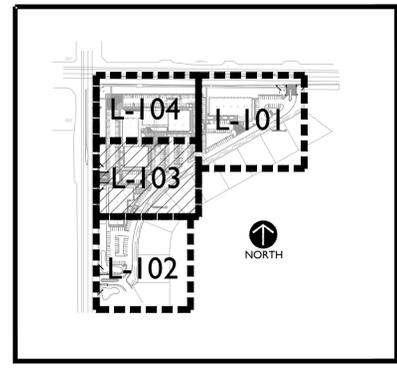

orcutt winslow

2929 n central ave
 eleventh floor
 phoenix arizona 85012

602.257.1764 t
 602.257.9029 f
 www.owp.com

RVI

120 S. Ash Avenue
 Tempe, Arizona 85281
 Tel: 480.994.0994
 www.rviplanning.com

mountain view medical center, LLC
Mountain View Medical Center Redevelopment
 10555,10565,10575,10585,10595,10599 N. Tatum Blvd.,
 Paradise Valley, Arizona 85253

CLIENT CONTACT

mountain view medical center, LLC
 2944 N. 44th St.
 Phoenix, AZ 85018

602.802.8106 t


PROJECT NO.	DATE OF ISSUE
2018_041	04.08.2019
REVISION NO.	DATE
3	01.22.2019
4	02.19.2019
5	03.19.2019
6	04.08.2019

PROJECT TEAM DRAWN BY
 DC, MB, KWN MB, KWN

PROJECT PHASE
 SUP major amendment
 Review #4

SHEET CONTENTS
 Landscape Plan

SHEET NO.
L-103

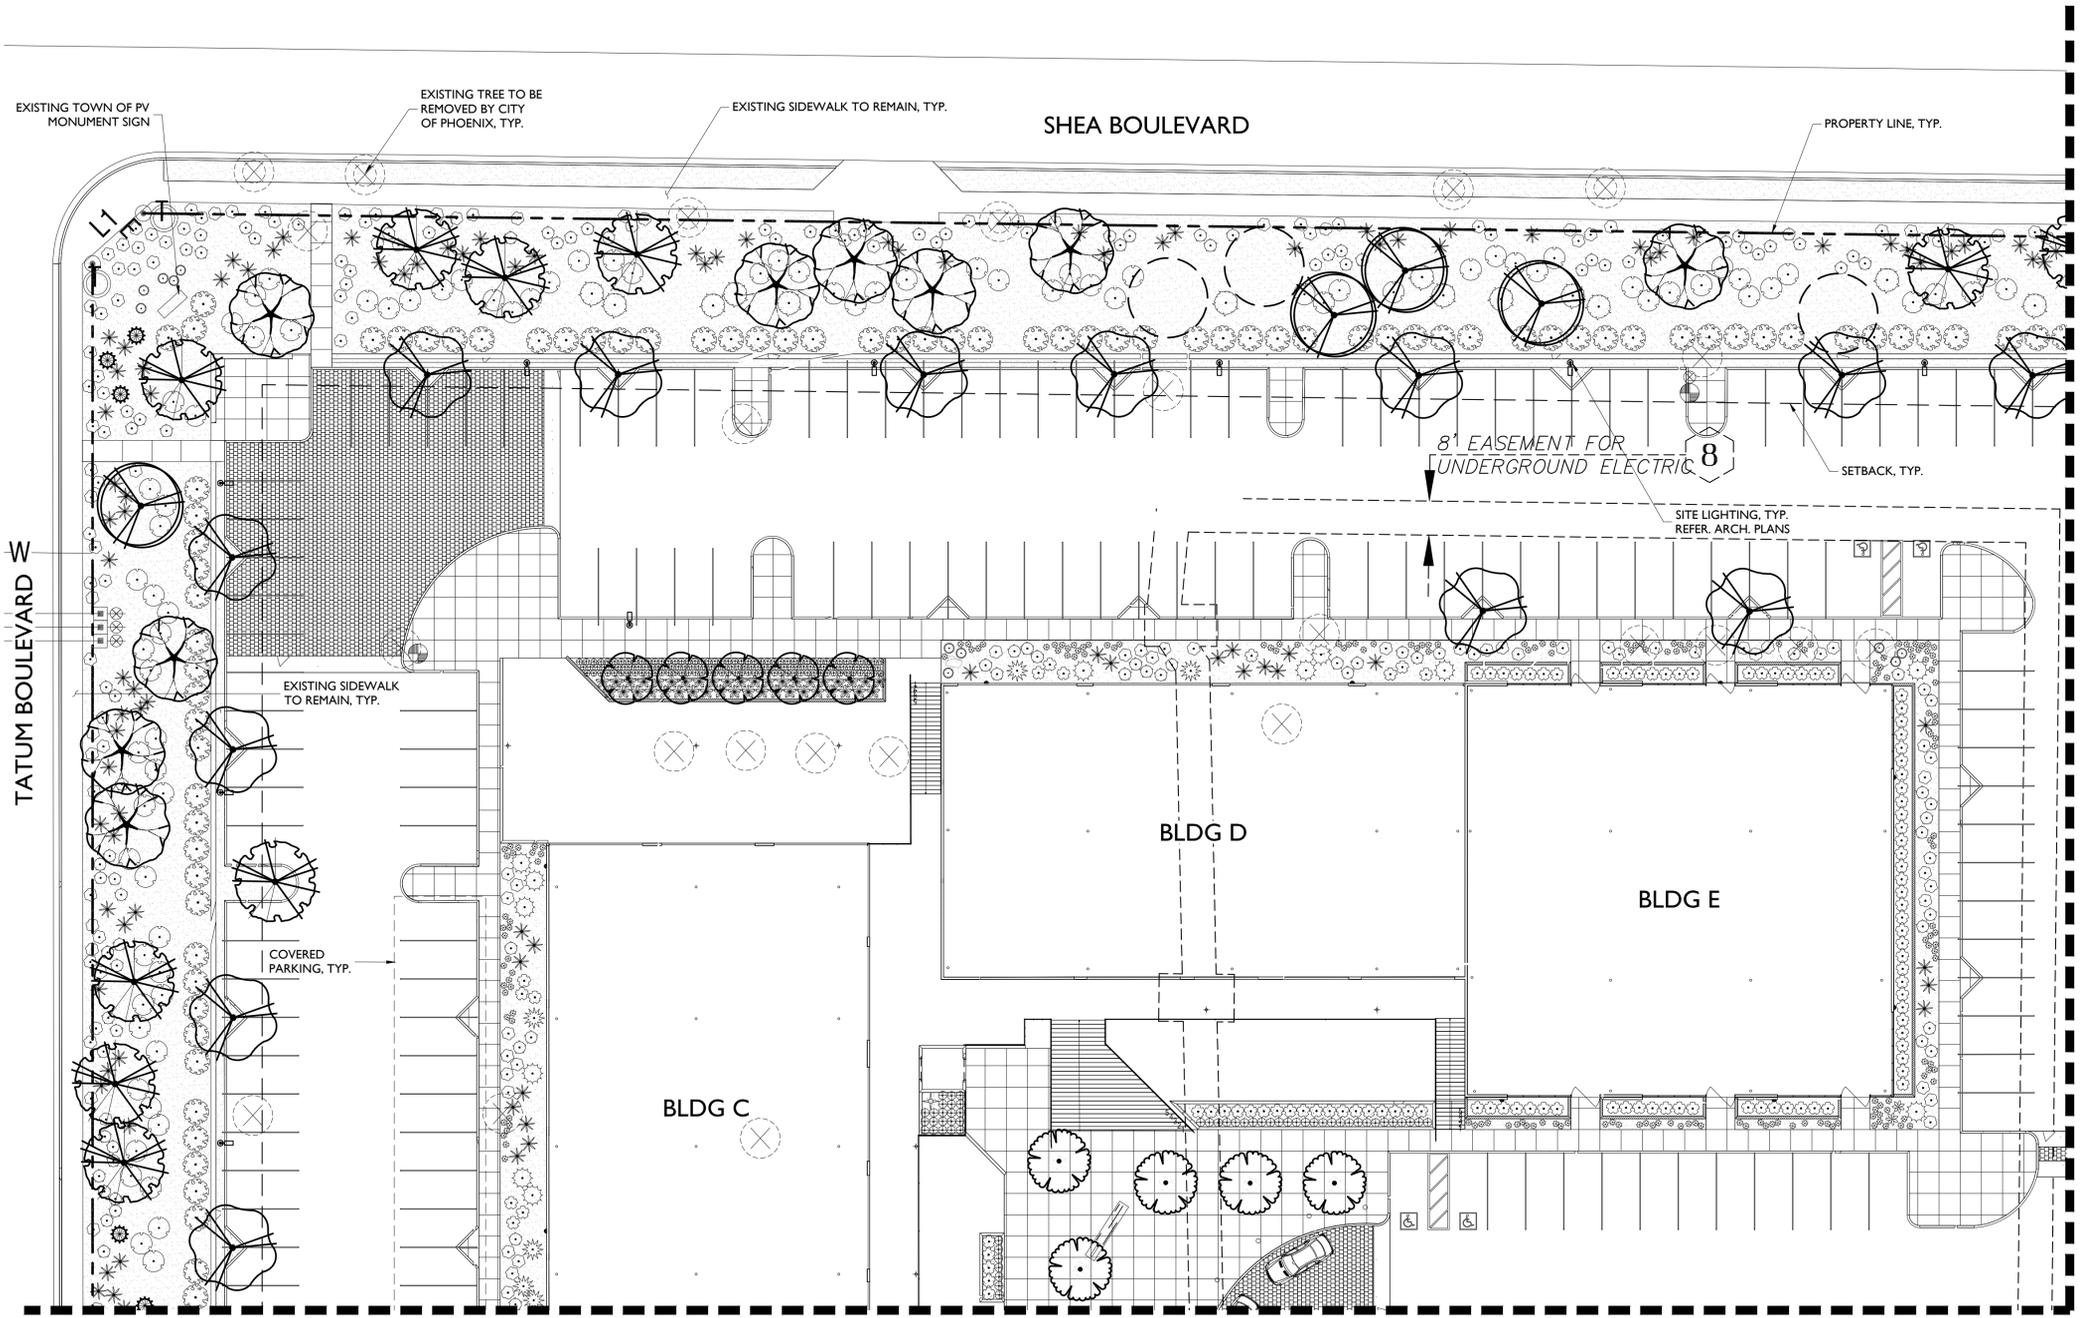

SHEET L-103

SHEET L-101

HARDSCAPE SCHEDULE



NOTE:
 1. LANDSCAPE CONTRACTOR TO INVENTORY, SALVAGE AND PROTECT ALL EXISTING CACTI AND LANDSCAPE BOULDERS ON SITE AND RE-USE IN NEW LANDSCAPE PLANTING ON-SITE.
 2. LANDSCAPE CONTRACTOR TO PRESERVE AND PROTECT ALL EXISTING TREES THAT ARE DESIGNATED TO REMAIN.



TREES	BOTANICAL NAME	CONT.	SIZE	QTY
	Bauhinia lunarioides Texasplume	24" box		5
	Caesalpinia cacalaco 'Smoothie' TM Cascalote	24" box		6
	Carnegiea gigantea Saguaro	--	4'-10" HT. *	21
	Chilopsis linearis Desert Willow	24" box		21
	Ebenopsis ebano Texas Ebony	24" box		9
	Ficus microcarpa nitida 'Green Gem' TM Indian Laurel Fig	24 box		20
	Olneya tesota Desert Ironwood	24" box		18
	Parkinsonia florida Palo Verde	24" box		64
	Prosopis glandulosa 'Maverick' TM Honey Mesquite	24" box		32
	Prosopis x 'Phoenix' TM Hybrid Mesquite	24" box		27
	Quercus virginiana Southern Live Oak	24" box		10
	Existing Tree to Remain			
	Existing Tree to be Removed			
	Existing Tree to be Removed by City of Phoenix			

* 1/3 to be 4'-6" ht.; 1/3 to be 6'-8" ht.; 1/3 to be 8'-10" ht.

SHRUBS	BOTANICAL NAME	SIZE	QTY
	Agave desmetiana Dwarf Century Plant	5 gal.	24
	Asclepias subulata Rush Milkweed	5 gal.	302
	Bulbine frutescens Stalked Bulbine	5 gal.	136
	Caesalpinia pulcherrima Red Bird Of Paradise	5 gal.	185
	Calliandra x 'Sierra Starr' TM Fairy Duster	5 gal.	100
	Cordia parvifolia Small-Leaf Gelertree	5 gal.	64
	Dasyliroon wheeleri Grey Desert Spoon	5 gal.	10
	Echinocactus grusonii Golden Barrel Cactus	5 gal.	48
	Eremophila maculata brevifolia Spotted Emu Bush	5 gal.	35
	Fouquieria splendens Ocotillo	5 gal.	28
	Hesperaloe parviflora 'Brakelights' TM Brakelights Red Yucca	5 gal.	649
	Justicia californica Beloperone	5 gal.	23
	Lantana x 'New Gold' New Gold Lantana	5 gal.	1,018
	Leucophyllum tamnifolia 'Lynn's Legacy' Barometerbush	5 gal.	237
	Leucophyllum zygophyllum 'Cimarron' TM Cimarron	5 gal.	758
	Opuntia basilaris Beavertail Pricklypear	5 gal.	13
	Pedilanthus bracteatus Slipper	5 gal.	41
	Senecio serpens Blue Chalksticks	5 gal.	55
	Tecoma stans 'Sunrise' Yellow Bells	5 gal.	52
	Tetraneris acaulis Stemless Four-nerve Daisy	1 gal.	786

GROUND COVERS	BOTANICAL NAME	CONT.	QTY
	Decomposed Granite "Express Brown" or Match Existing	1/2" SCREENED	144,280 sf

KEY MAP

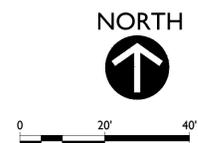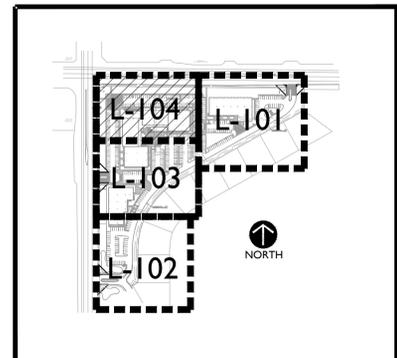

2929 n central ave
 eleventh floor
 phoenix arizona 85012

602.257.1764 t
 602.257.9029 f

www.owp.com



mountain view medical center, LLC
Mountain View Medical Center Redevelopment
 10555,10565,10575,10585,10595,10599 N. Tatum Blvd.,
 Paradise Valley, Arizona 85253

CLIENT CONTACT
 mountain view medical center, LLC
 2944 N. 44th St.
 Phoenix, AZ 85018

PROJECT NO.	DATE OF ISSUE
2018_041	04.08.2019

REVISION NO.	DATE
3	01.22.2019
4	02.19.2019
5	03.19.2019
6	04.08.2019

PROJECT TEAM: DC, MB, KWN
 DRAWN BY: MB, KWN

PROJECT PHASE: SUP major amendment Review #4

SHEET CONTENTS: Landscape Plan

SHEET NO.: **L-104**