


G R E E Y | P I C K E T T
 landscape architecture | community design
 7107 e. mcdonnell drive, suite 6
 scottsdale, arizona 85250
 480.609.0009p 480.609.0068f



Casa Blanca Estates
 5219 North Casa Blanca Drive
 Paradise Valley, Arizona

REVISED
 08.17.2016

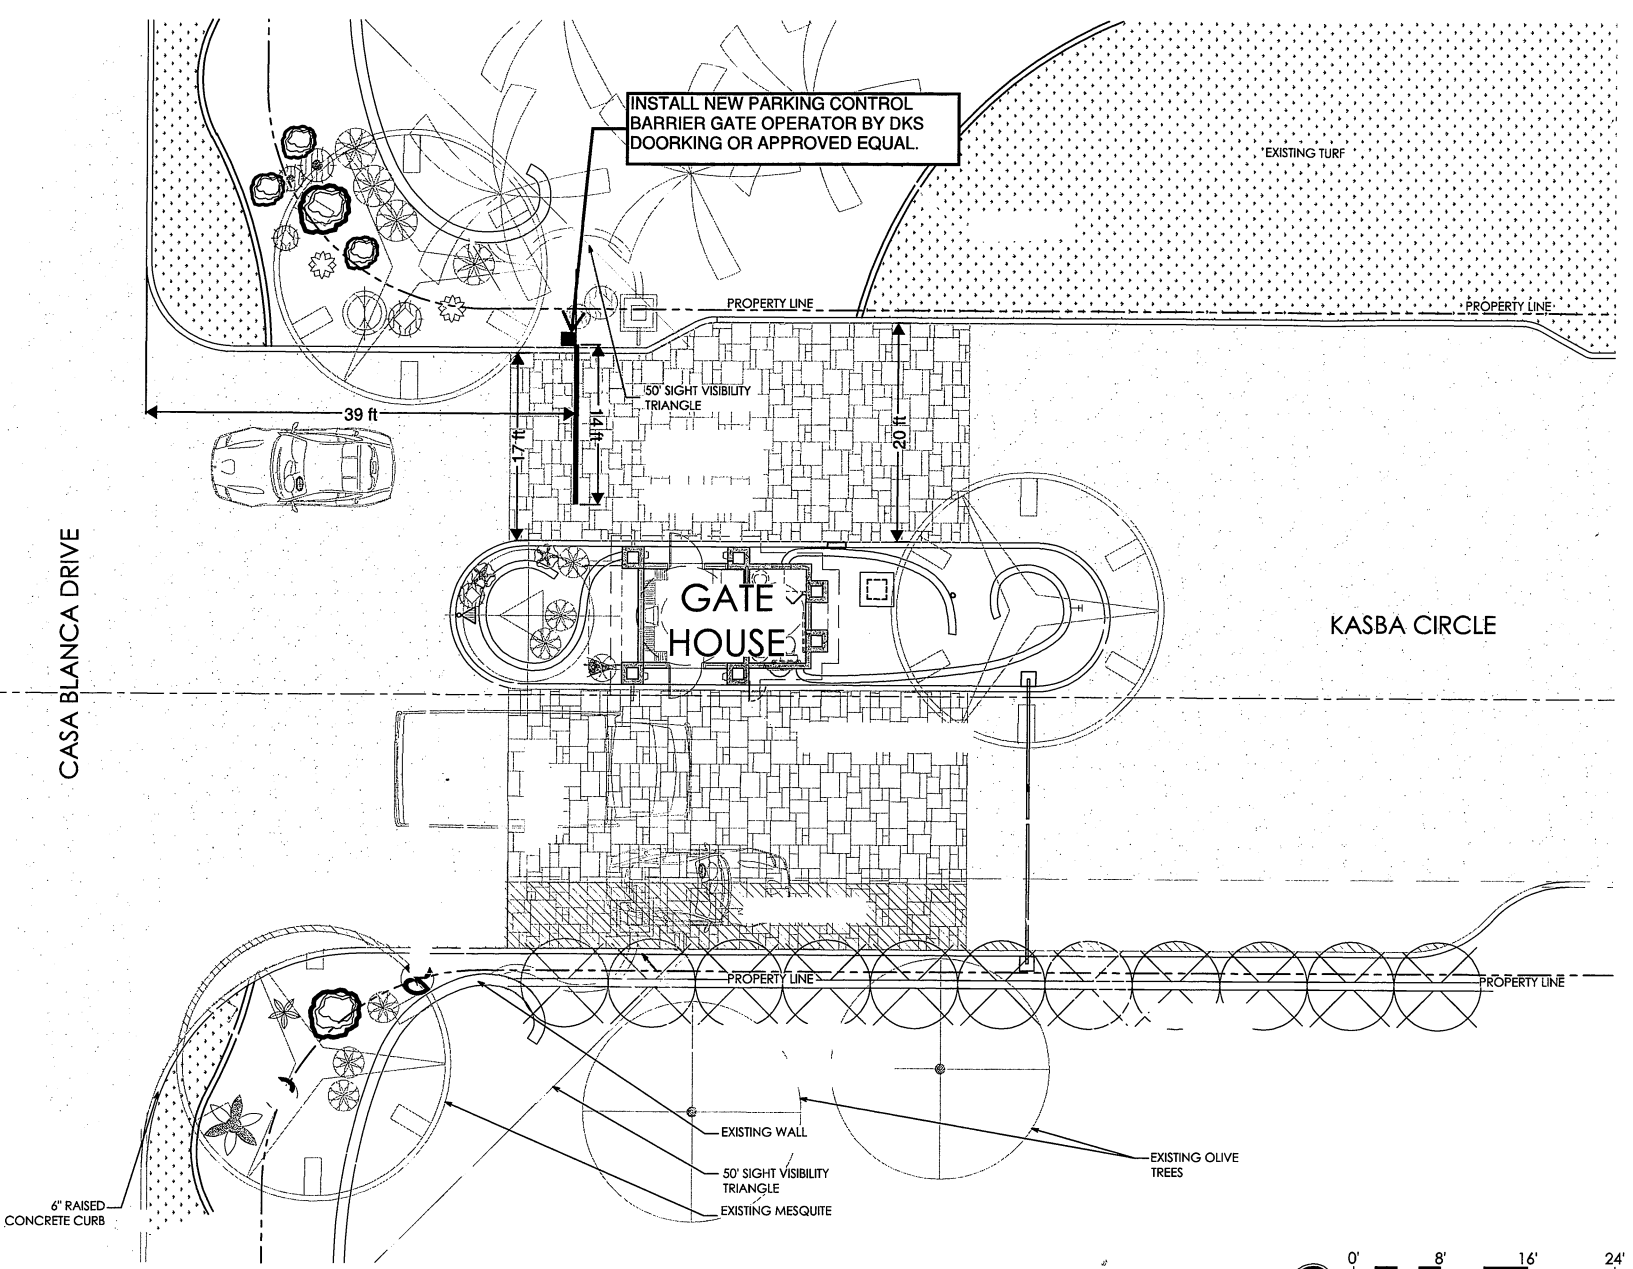

PROJECT NARRATIVE:
 INSTALL NEW TRAFFIC BARRIER FOR TRAFFIC EXITING THE SUBDIVISION.

PLAN VIEW

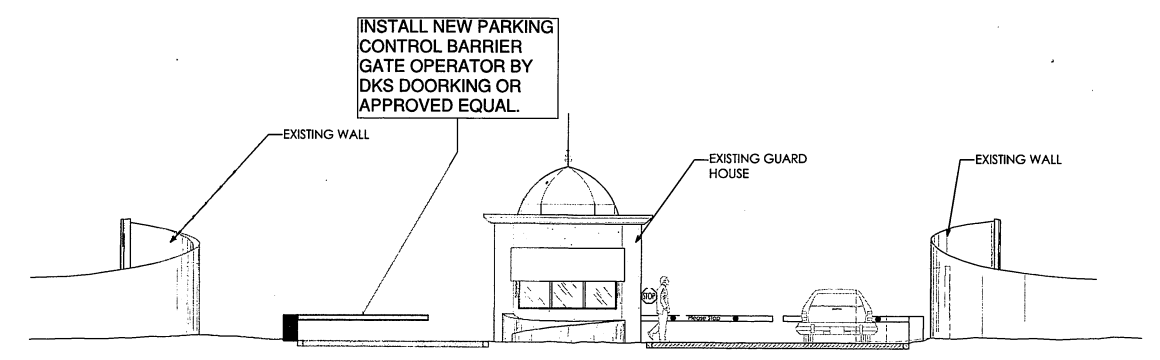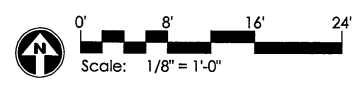

FRONT ELEVATION

