

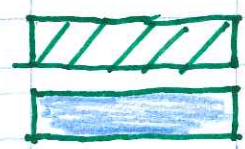


26 AUGUST 15

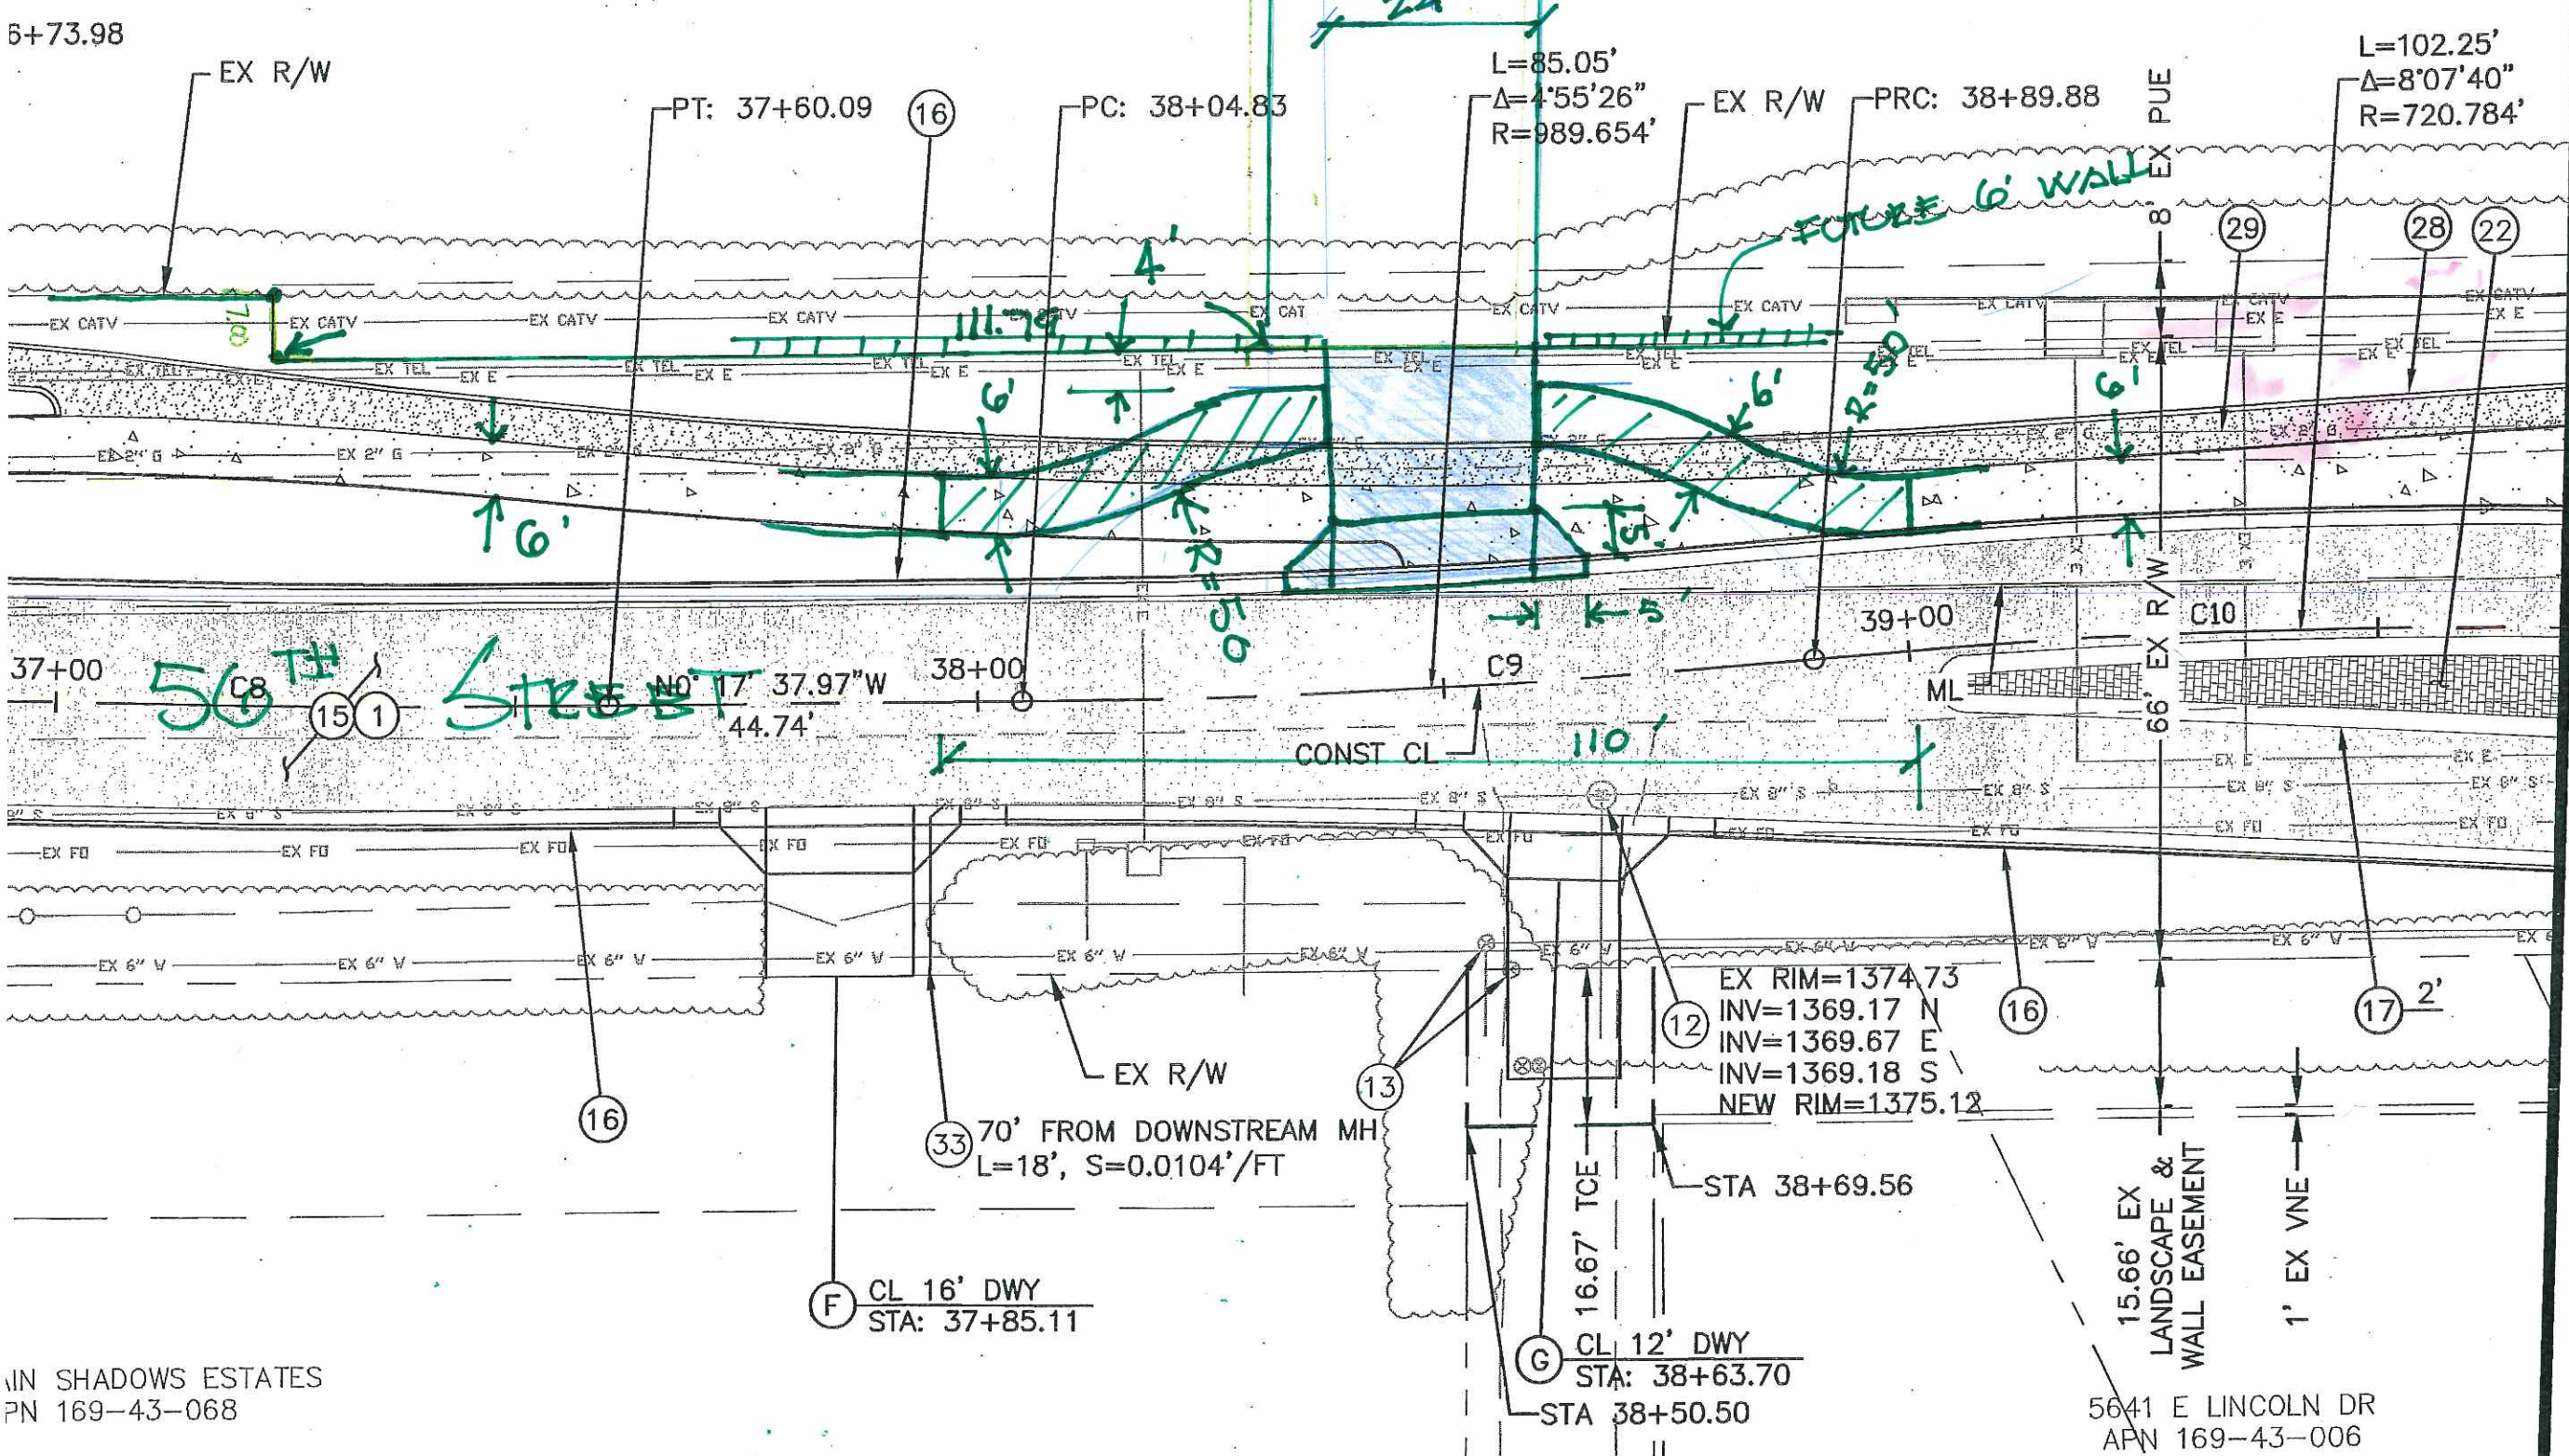

NEW SIDEWALK  
SAN DIEGO BUFF DW ENT

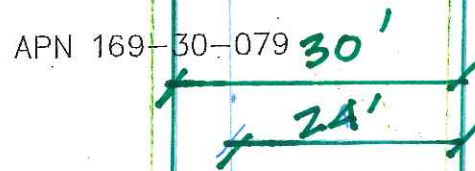

MATCH LINE STA 39+70  
SEE SHEET PP-1.06

IN SHADOWS ESTATES  
PN 169-43-068

5641 E LINCOLN DR  
APN 169-43-006

(F) CL 16' DWY  
STA: 37+85.11

(G) CL 12' DWY  
STA: 38+63.70  
STA 38+50.50

EX RIM=1374.73  
INV=1369.17 N  
INV=1369.67 E  
INV=1369.18 S  
NEW RIM=1375.12

(33) 70' FROM DOWNSTREAM MH  
L=18', S=0.0104'/FT

15.66' EX  
LANDSCAPE &  
WALL EASEMENT

1' EX VNE

16.67' TCE  
STA 38+69.56

(17) 2'