

EXHIBIT 2A - 40mph DESIGN SPEED


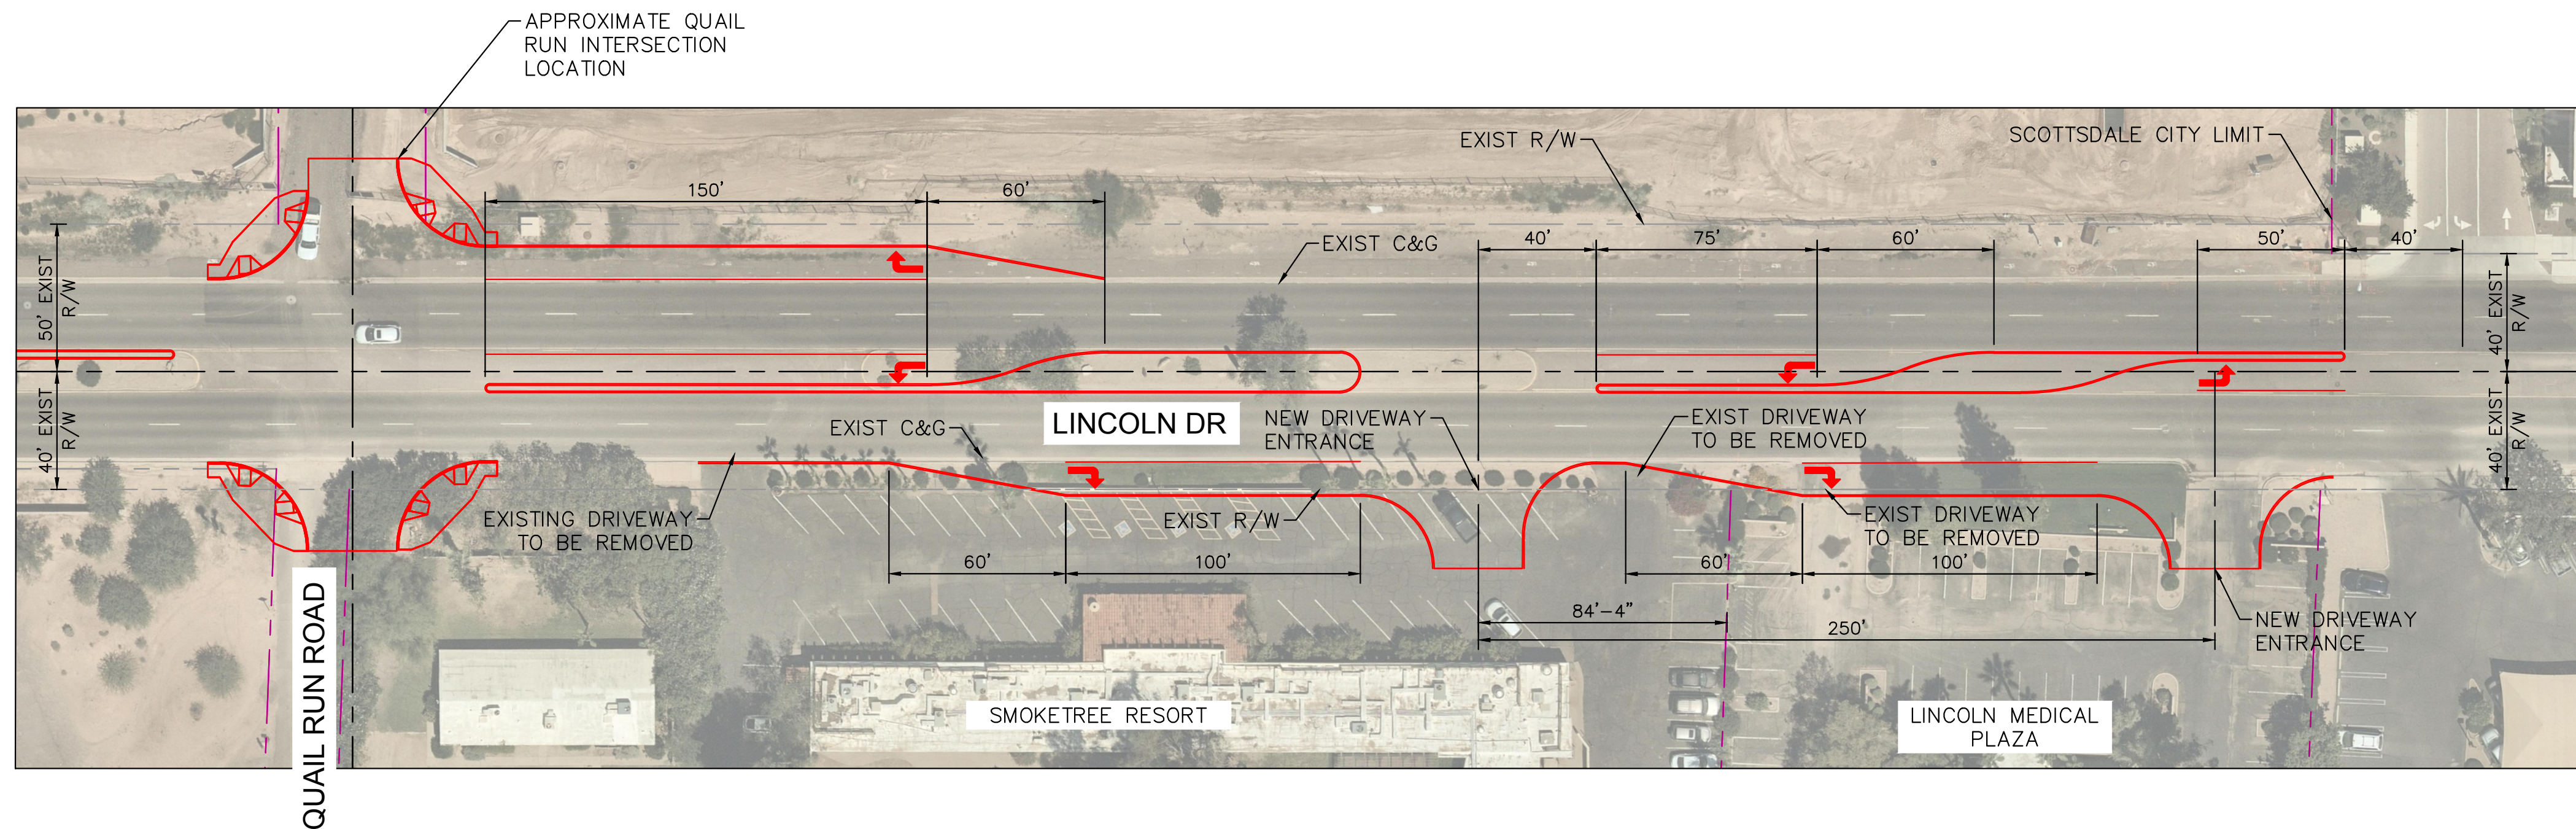


EXHIBIT 2B - 35mph DESIGN SPEED

LINCOLN DRIVE  
 QUAIL RUN TO LINCOLN APARTMENTS  
 MEDIAN EXHIBIT #2

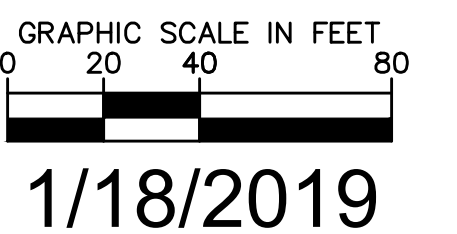

\\kimley-horn.com\nt\_gh\1\PRJ\_Roadway\08105-008 - PV Lincoln Drive 3rd Party Review\Cadd\17-From Other Project\Lincoln Dr Exhibit -Quail to Scottsdale\_Exhibit 2.dwg Jan 18, 2019 david.rodriguez  
 XREF: \\kimley-horn.com\nt\_gh\1\PRJ\_Roadway\08105-008 - PV Lincoln Drive 3rd Party Review\Cadd\17-From Other Project\Lincoln Dr Exhibit -Quail to Scottsdale\_Exhibit 2.dwg