

EXHIBIT 2A - 40mph DESIGN SPEED

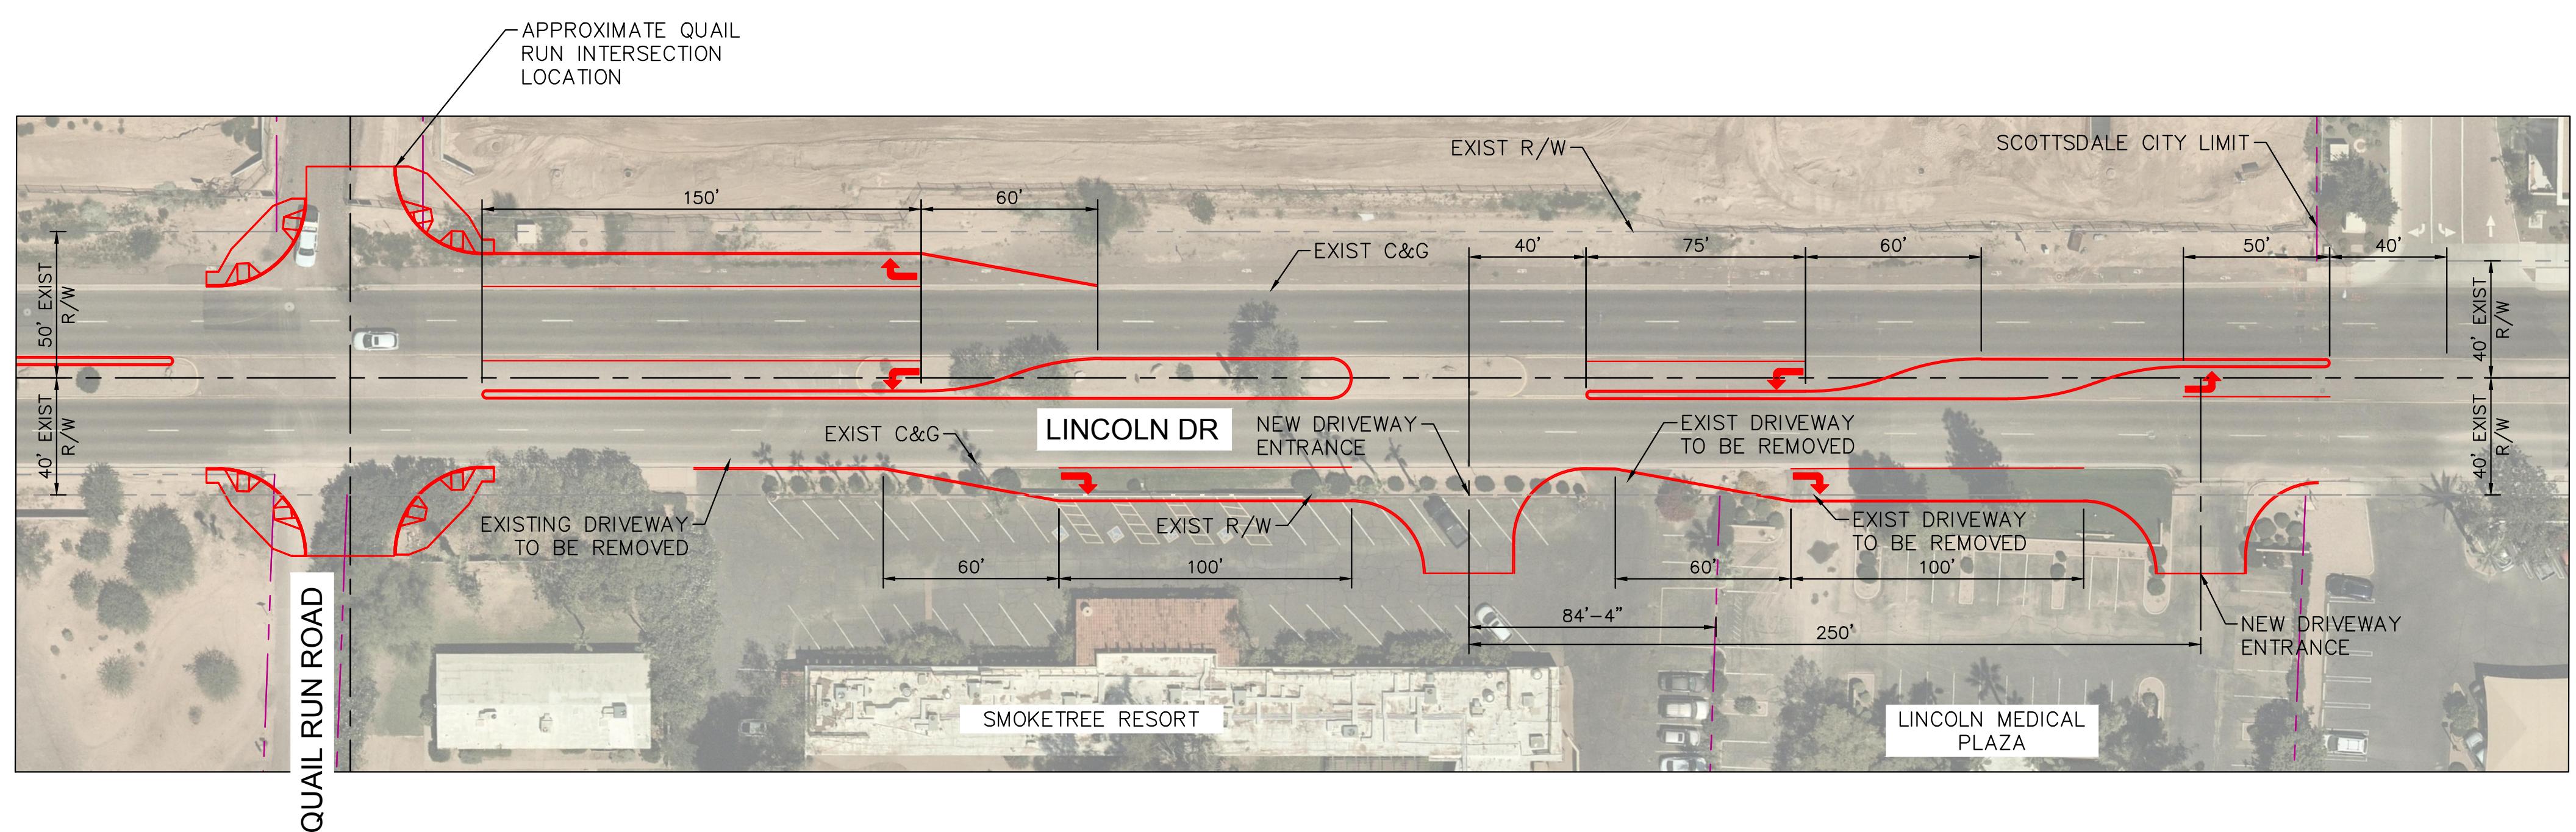


EXHIBIT 2B - 35mph DESIGN SPEED

LINCOLN DRIVE
QUAIL RUN TO LINCOLN APARTMENTS
MEDIAN EXHIBIT #2

Kimley » Horn

GRAPHIC SCALE IN FEET
0 20 40 80
1/18/2019