



SECTION 1-1
HORZ. SCALE: 1"=10'
VERT. SCALE: 1"=5'

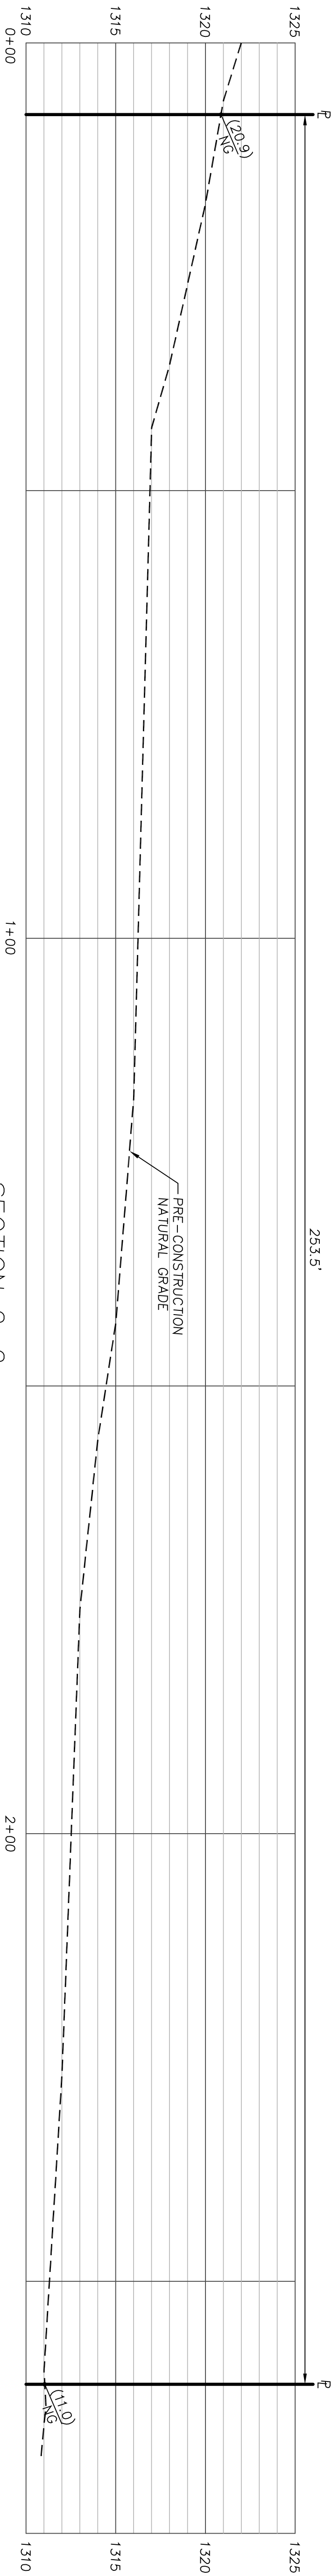

SECTION 2-2
HORZ. SCALE: 1"=10'
VERT. SCALE: 1"=5'

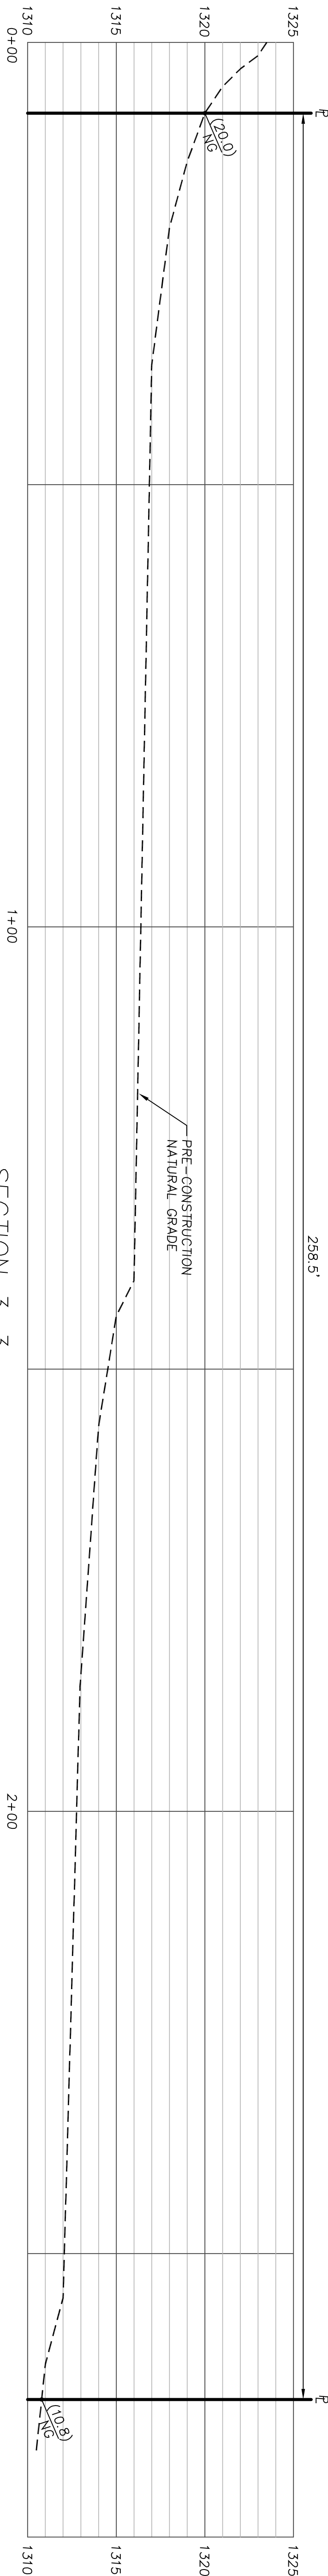

SECTION 3-3
HORZ. SCALE: 1"=10'
VERT. SCALE: 1"=5'

PRE-CONSTRUCTION NATURAL GRADE SLOPE CALCULATIONS
SLOPE 1-1 = $(1324.2 - 1311.1) / 249.5 = 5.3\%$
SLOPE 2-2 = $(1320.9 - 1311.0) / 253.5' = 3.9\%$
SLOPE 3-3 = $(1320.0 - 1310.8) / 258.5 = 3.6\%$
AVERAGE SLOPE = $(5.3 + 3.9 + 3.6) / 3 = 4.3\% < 10\%$

NG = PRE-CONSTRUCTION NATIVE GRADE



REVISIONS	

HILLSIDE VS NON-HILLSIDE SLOPE EXHIBIT
LOT 2 CAMELHEAD VISTA

6001 NORTH 45TH STREET
PARADISE VALLEY, ARIZONA



SHEET 2 OF 3		DATE DEC 2017
BD		
IN		
DESIGNED BY:		
DRAWN BY:		
JOB NUMBER		

