



MCCORMICK STILLMAN RAILROAD PARK
LANDSCAPE ARCHITECTURAL SITE PLAN


NORTH

SCALE 0 20' 40' 60' 1"=20'-0"







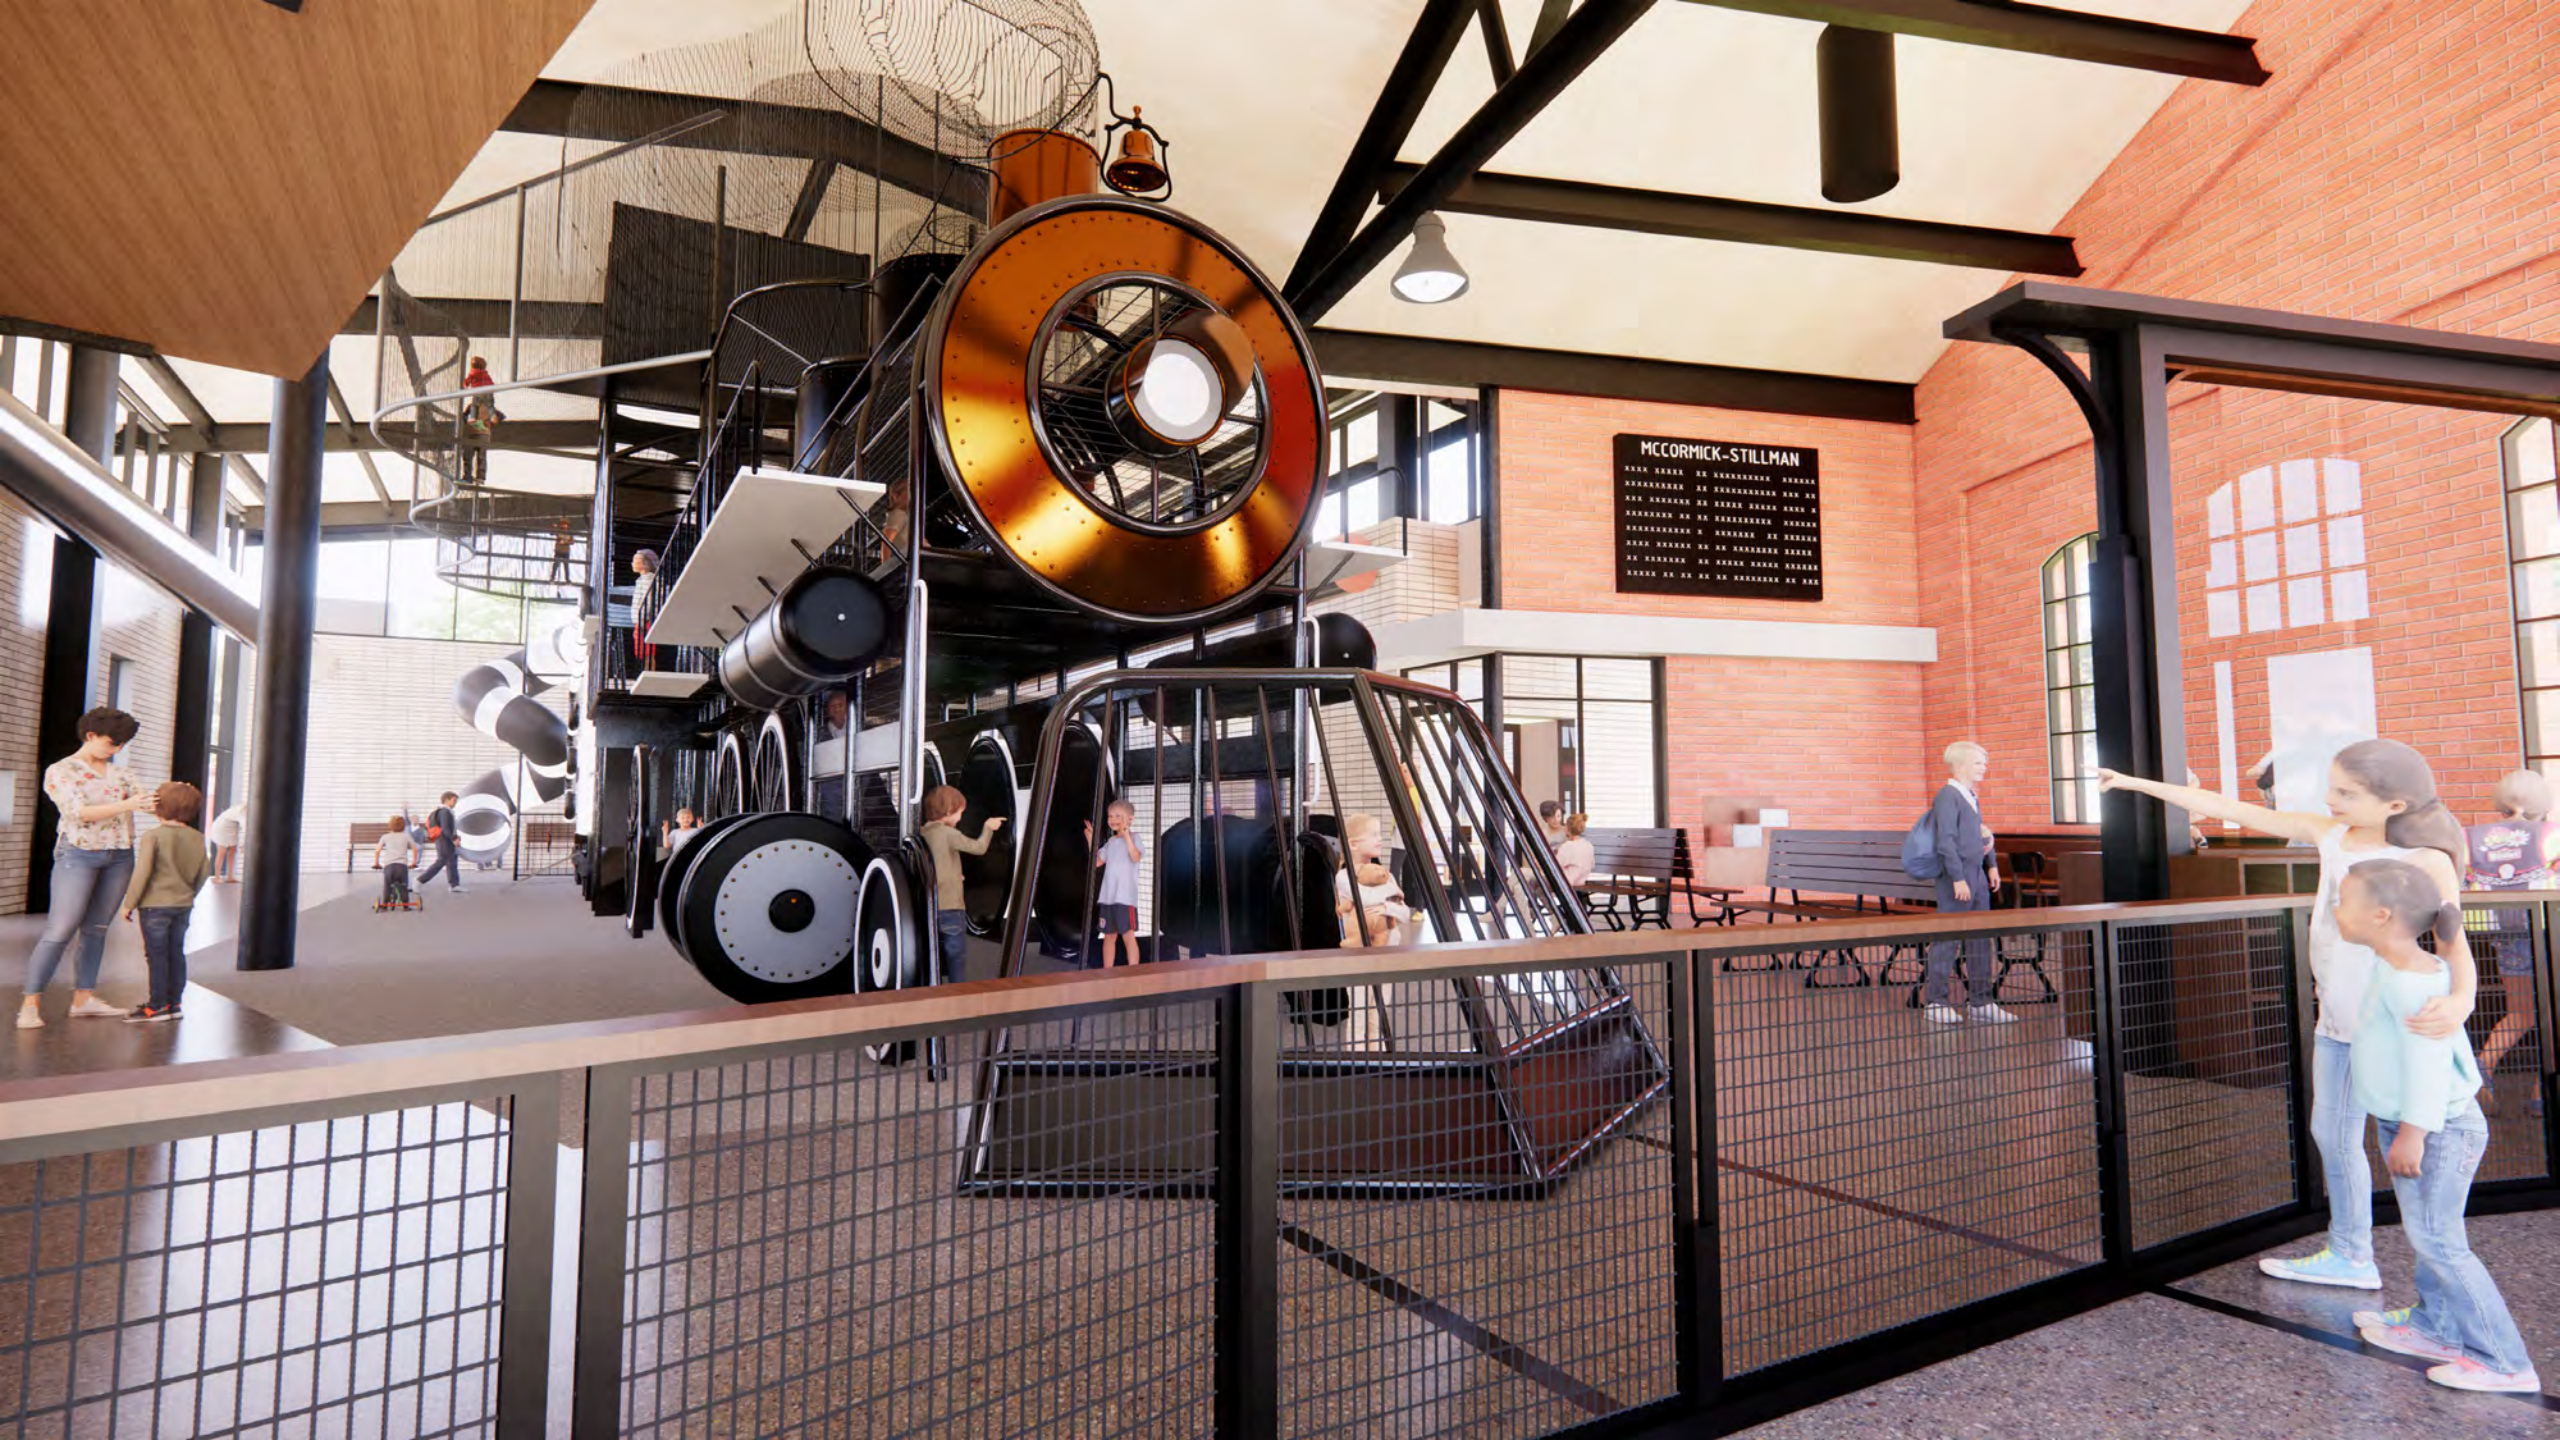

MCCORMICK-STILLMAN
XXXX XXXX XX XXXXXXXX XXXXX
XXXXXXXXXX XX XXXXXXXXXX XXX XX
XX XXXXXXX XX XXXX XXXX XXX X
XXXXXXXXXX XX XXXXXXX XXXXX
XXXXXXXXXX X XXXXXXX XX XXXXX
XXXX XXXXXX XX XX XXXXXXX XXXXX
XX XXXXXXX XX XXXX XXXXX XXXXX
XXXX XX XX XX XXXXXXX XX XXX



MCCORMICK-STILLMAN

xxxx xx xxxxxxxxxx xxxxxx
xxxx xxxxxx xx xxxxxxxxxx xxxxxx
xxxx xxxxxx xx xxxxxxxxxx xxxxxx
RAILROAD
MUSEUM



