



	By Paul Michaud a PROJECT NOTES: TREE & SHRUB QUANT OF PARADISE GUIDELIN WATER USE SHRUBS. TREES PLANTED AT I PER GUIDELINES PLANTS SHALL BE BA WITH CURRENT INDUST ALL TREES and SHRUE UNDERGROUND DRIP IR ROCK GROUND COVER 3E DESERT COLORED,	MEADOWLARK ACRES II ASCENSION LUTHERAN CHURCH 7100 N MOCKINGBIRD LANE ARADISE VALLEY, ARIZONA 85253		
Tree 5 13 2 5hru 10 12 17	Cercidium hybrid Nerium oleander ¹ White Olneya tesota	SONORAN EMERALD PALO VERDE WHITE OLEANDER IRONWOOD	Size/Condition E 24" box I5 gallon 24" box 5 gallon 5 gallon I gallon 5 gallon	Å
				NOT AND AREA AND NOT AND
	AREA	OSED LANDSCAPE BU FOR MAR 16, 2021 CO SESSION		REVISIONS SCALE 1 = 20'0 1 DRAWN BY CHECKED BY DATE 02,06,202 DATE 07 PRNT PROJECT NO. ALCO2,202 -4

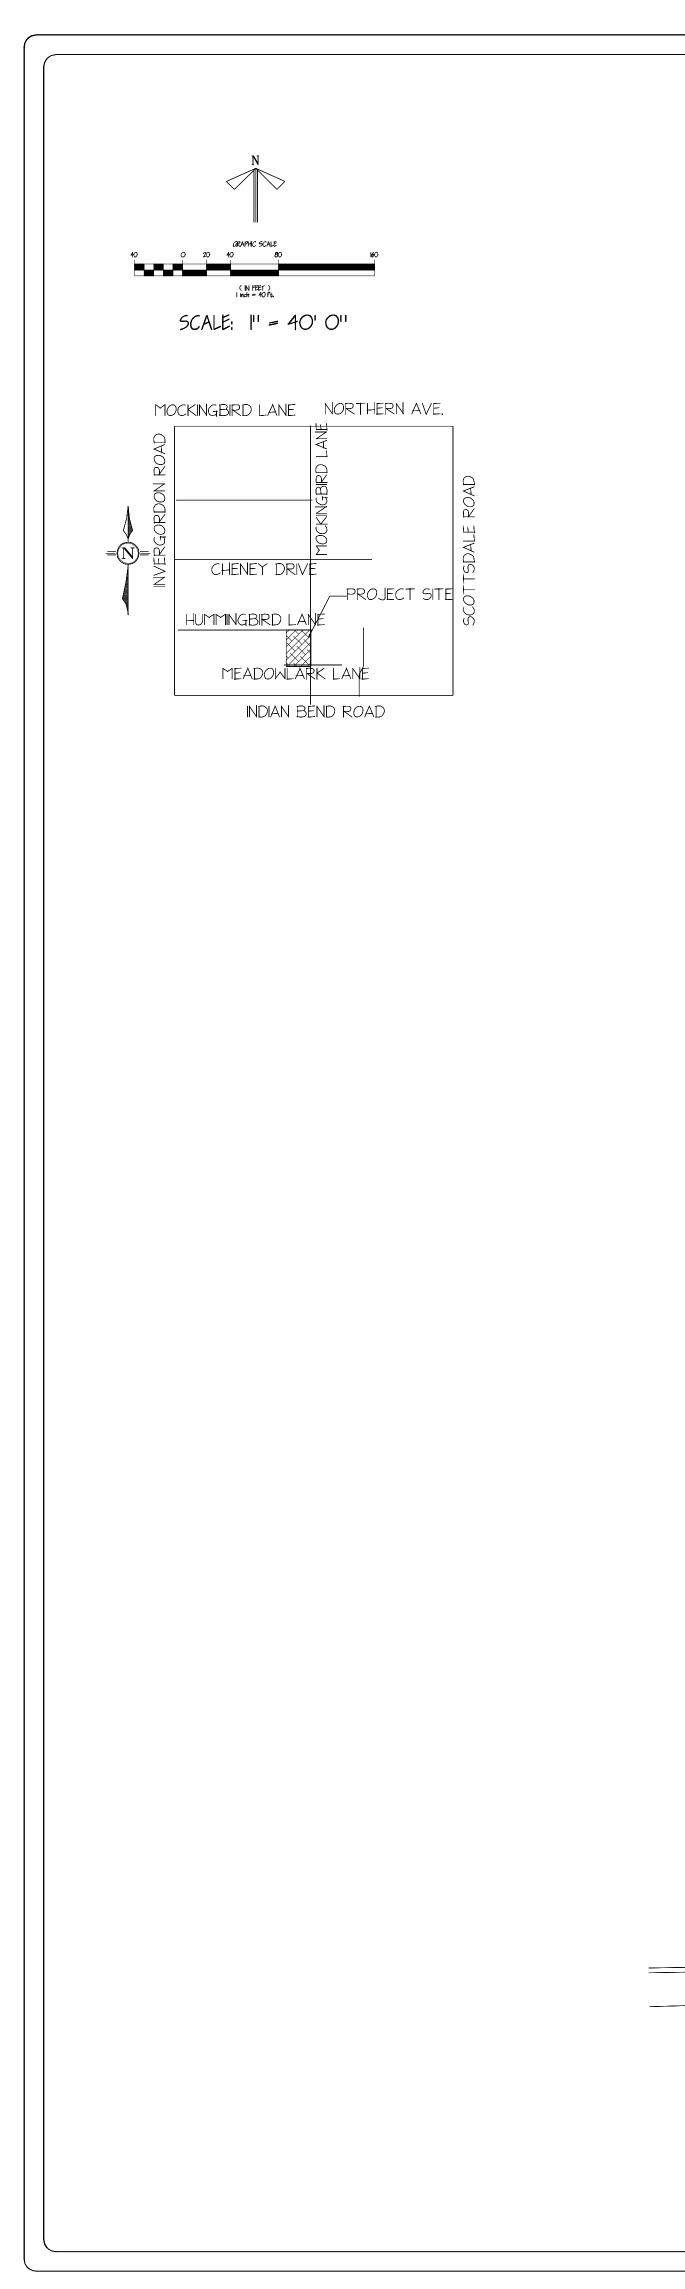

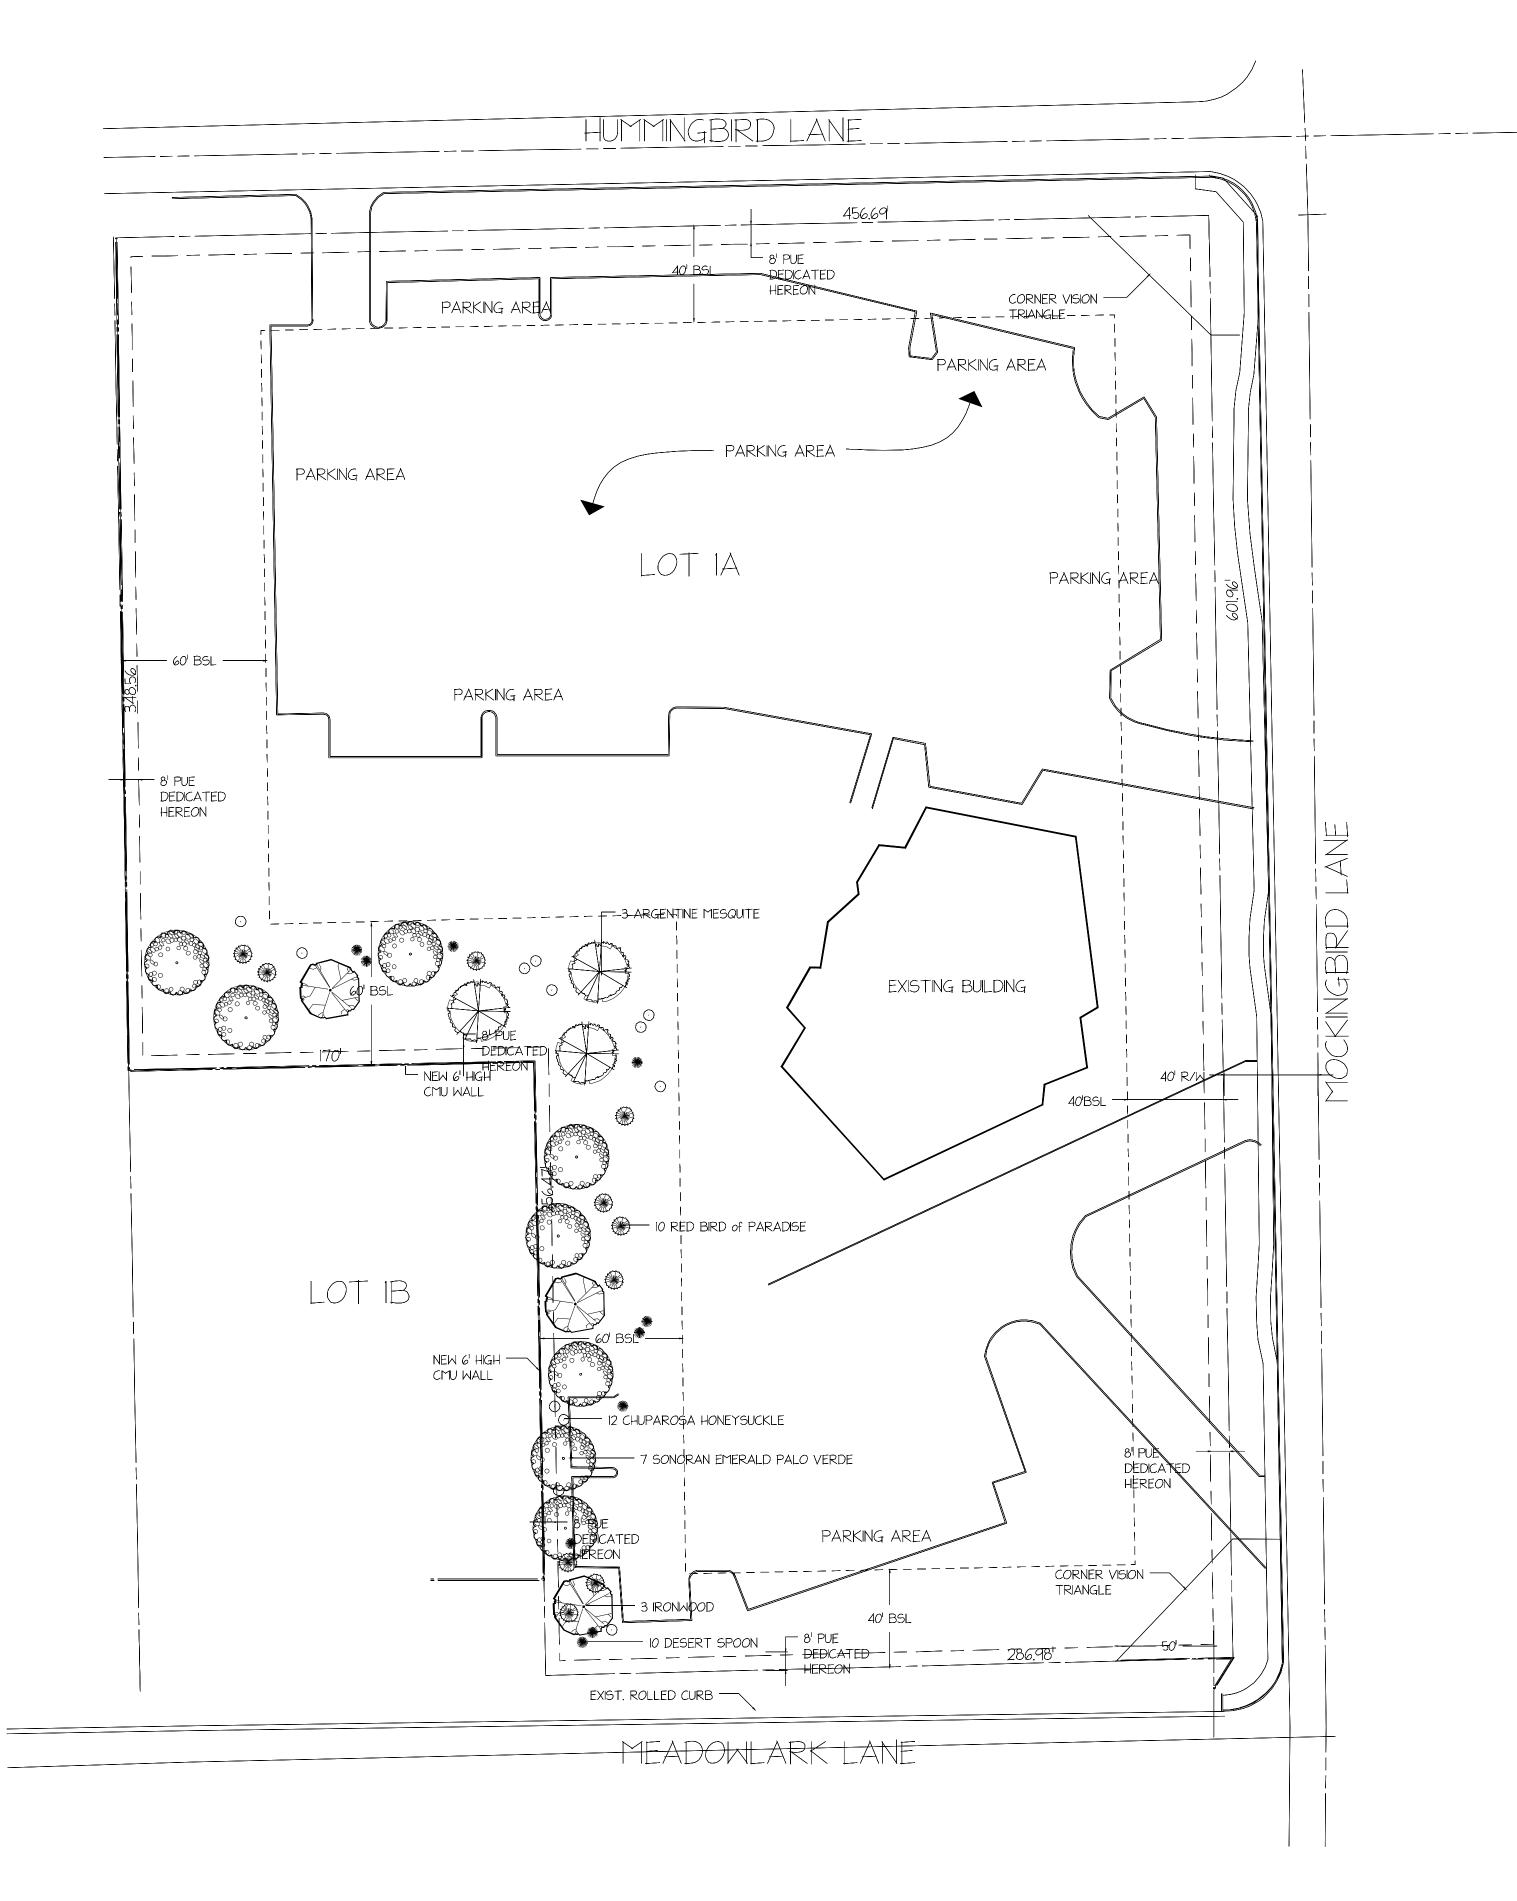

PROJEC TREE & OF PAR WATER TREES PER GL PLANTS WITH CL ALL TR UNDERC ROCK G BE DES

Qty	Botanical				
Tree	s				
7	Cercidium				
З	Olneya te				
З	Prosopis (
Shru	Shrubs				
10	Caesalpini				
12	Justicia ca				
Succi	Succulents				
10	Dasylirion				

				NOTES
				MEADOWLARK ACRES I ASCENSION LUTHERAN CHURCH 7100 N MOCKINGBIRD LANE PARADISE VALLEY, ARIZONA 85253
ARADISE GUIDEL ER USE SHRUBS ES PLANTED AT GUIDELINES TS SHALL BE E CURRENT INDUS TREES and SHRI RGROUND DRIP E GROUND COVE	ITITES MEET MINIMUMS AS NOTED IN THE TOM INES - INCLUDING 20 IRONWOON TREES AND MINIMUM 30' ON CENTER PLACEMENT AS ACKFILLED and STAKED IN ACCORDANCE TRY STANDARDS. UBS TO BE IRRIGATED USING FULLY AUTOMAT IRRIGATION SYSTEM R AS SPECIFIED IN LANDSCAPE GUDELINES TO D, 3/4" MINIMUM AT 2" DEPTH	LOW		
Name	Common Name	Size/Condition		VITION
hybrid esota	SONORAN EMERALD PALO VERDE	E 24" box 24" box		T ADD
alba a pulcherrima	ARGENTINE MESQUITE	24" box 5 gallon		é PLAN W WAL
alifornica wheeleri	CHUPAROSA HONEYSUCKLE	5 gallon 5 gallon 5 gallon		SCAPE and NE
				LANDSCAPE PLAN PARKING AREA and NEW WALL ADDITION
				No. Date scription REVISIONS
	PROPOSED LANDSCAP FROM FEB 16, 2021 CON SESSION	CHECKED BY DATE 02,06,2021 DATE OF PRINT		
				PROJECT NO. ALCO2,2021-4
				SHEET NO.
				PLANTING PLAN
				Pawered by DynaSCAPE®

