




# HL Design Build, LLC

Architecture | Interior Design | Construction | Development Services


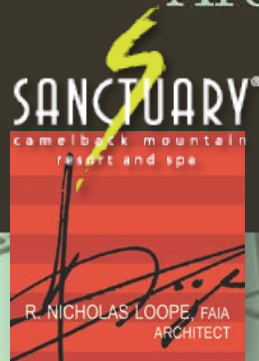


SANCTUARY RESORT ON CAMELBACK MOUNTAIN  
**THE VIEWS CONFERENCE CENTER EXPANSION**



R. NICHOLAS LOOPE, FAIA  
ARCHITECT

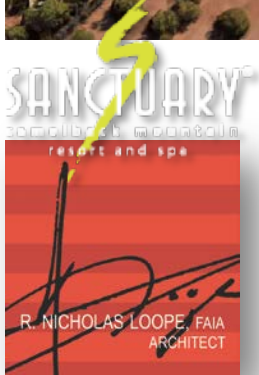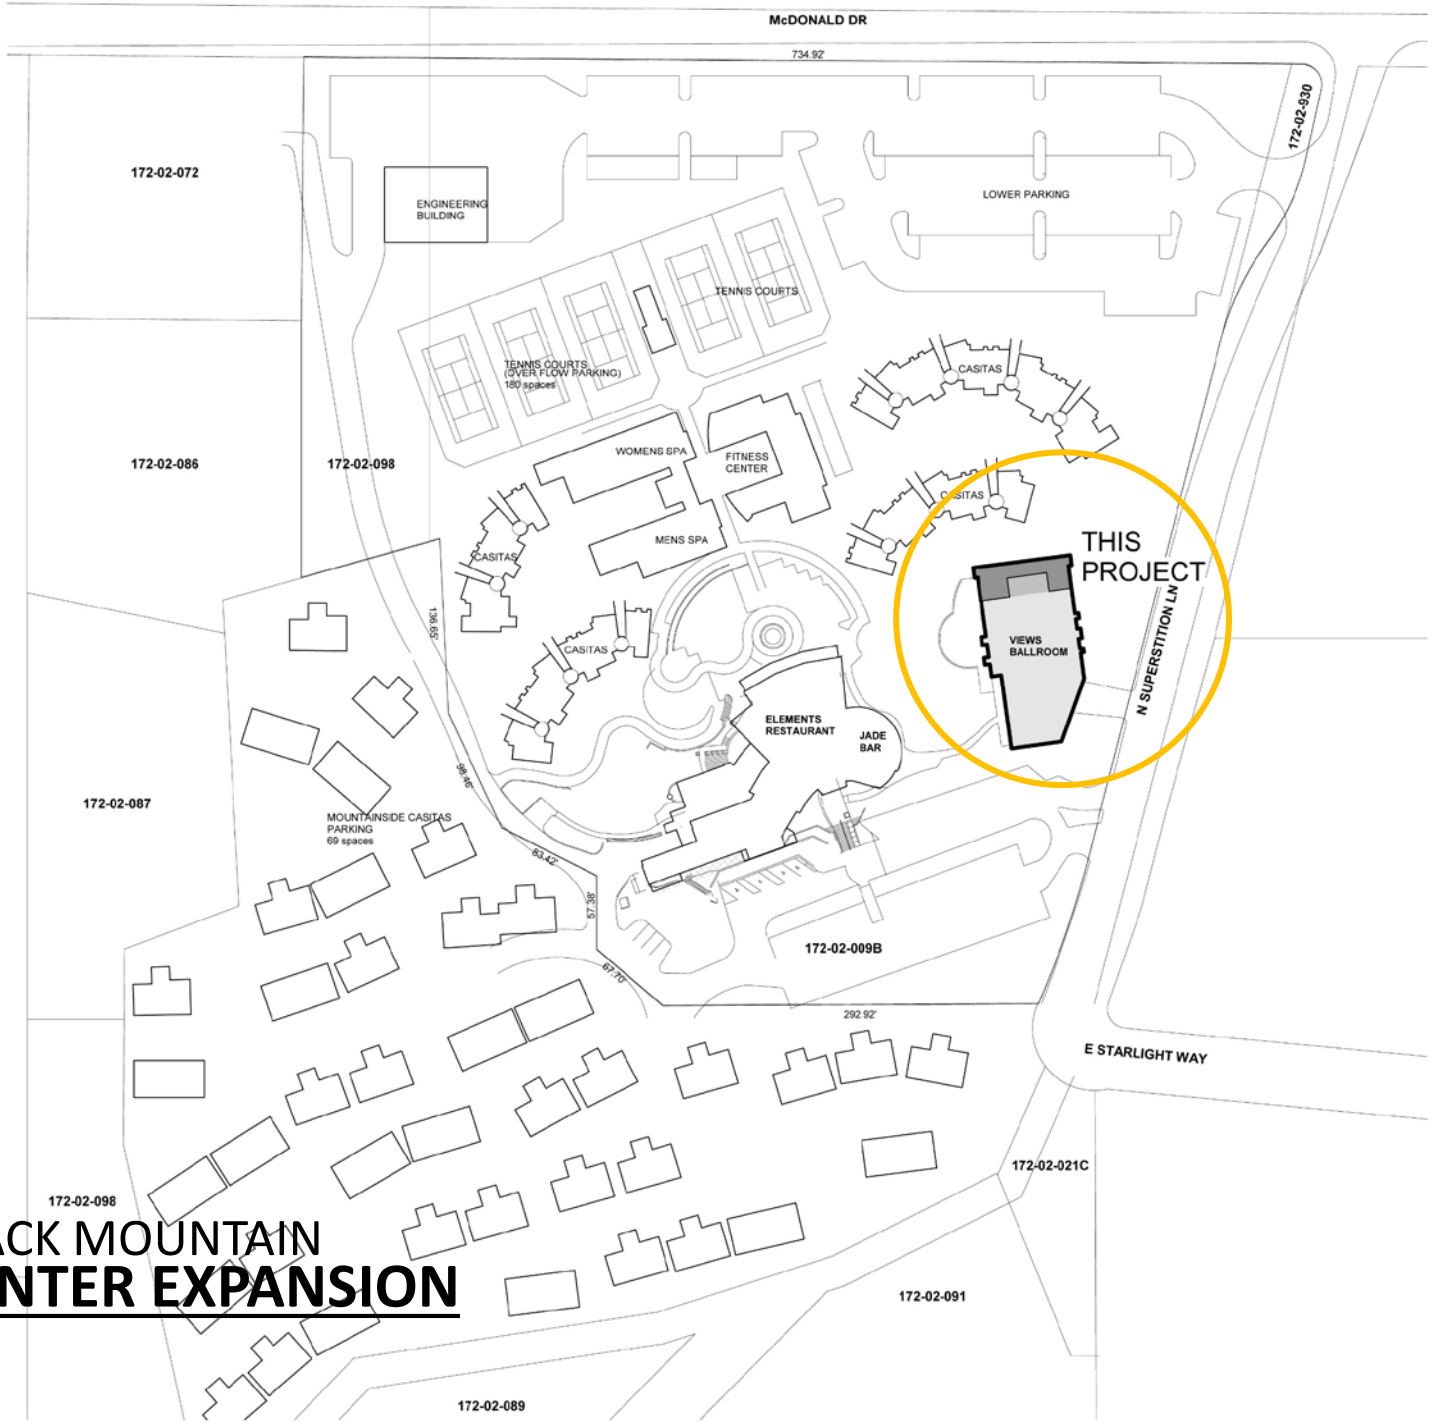


**SANCTUARY RESORT ON CAMELBACK MOUNTAIN**  
**THE VIEWS CONFERENCE CENTER EXPANSION**  
 Sanctuary Context Plan

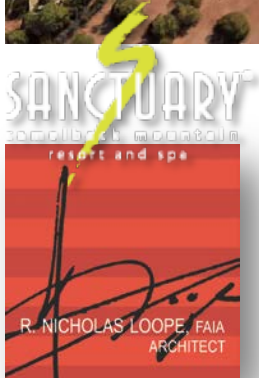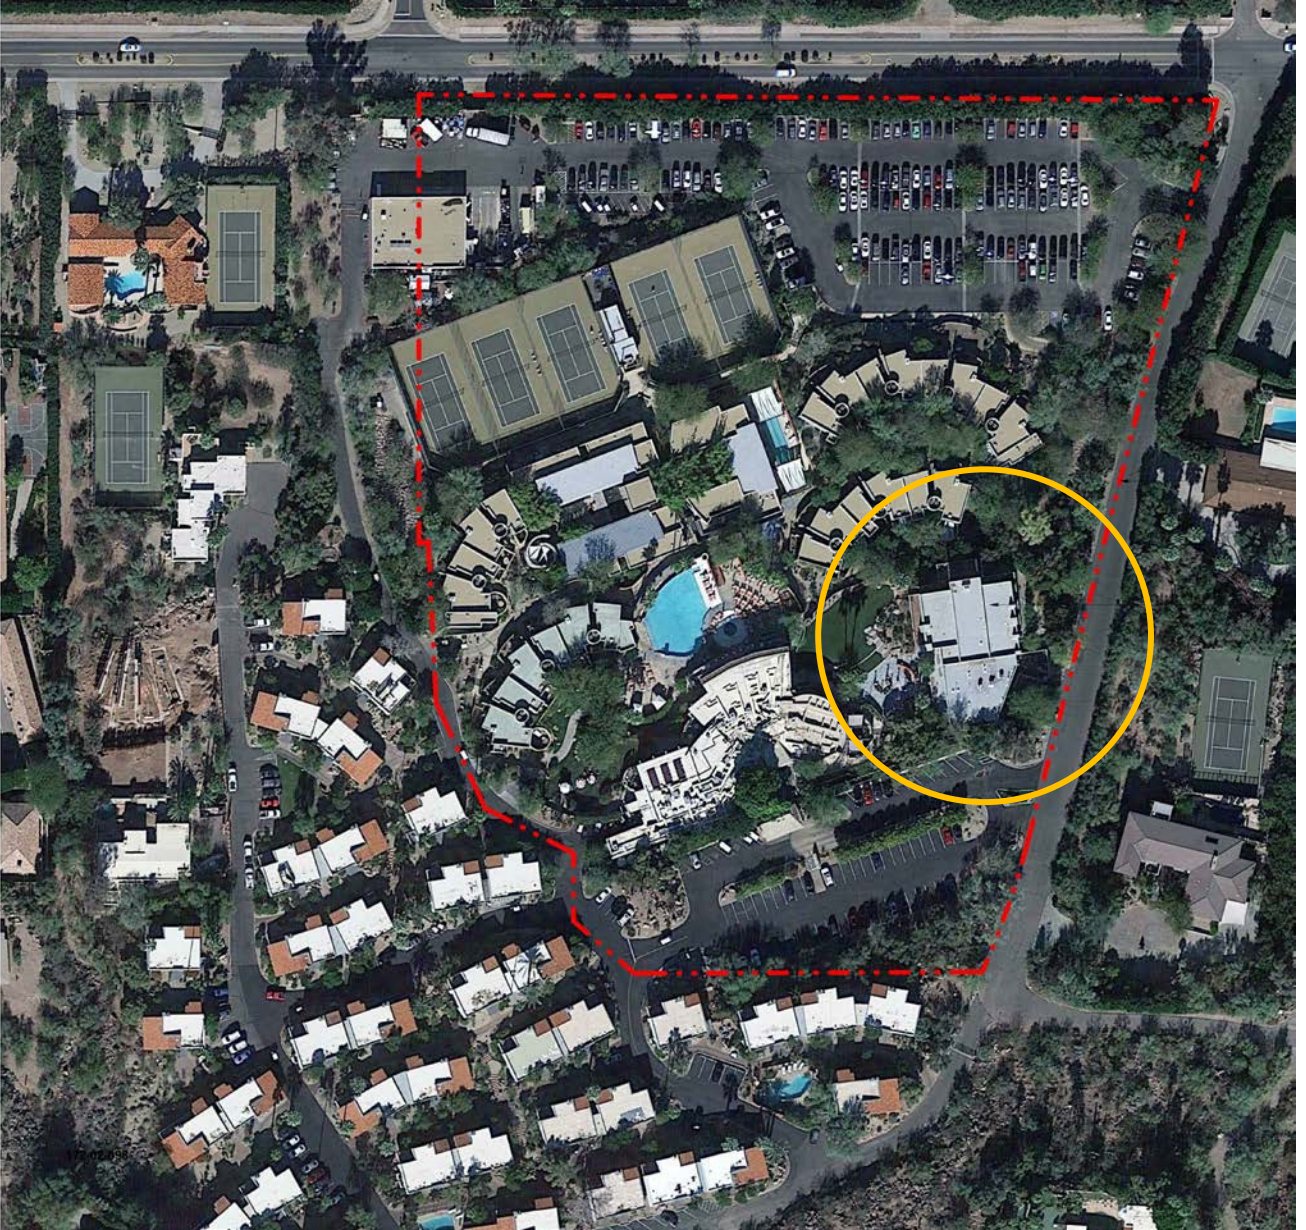


**SANCTUARY RESORT ON CAMELBACK MOUNTAIN**  
**THE VIEWS CONFERENCE CENTER EXPANSION**  
Sanctuary Context Plan

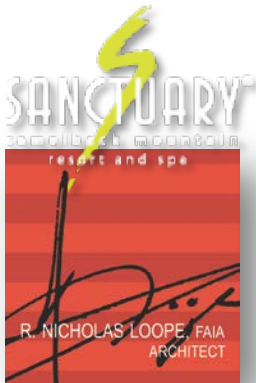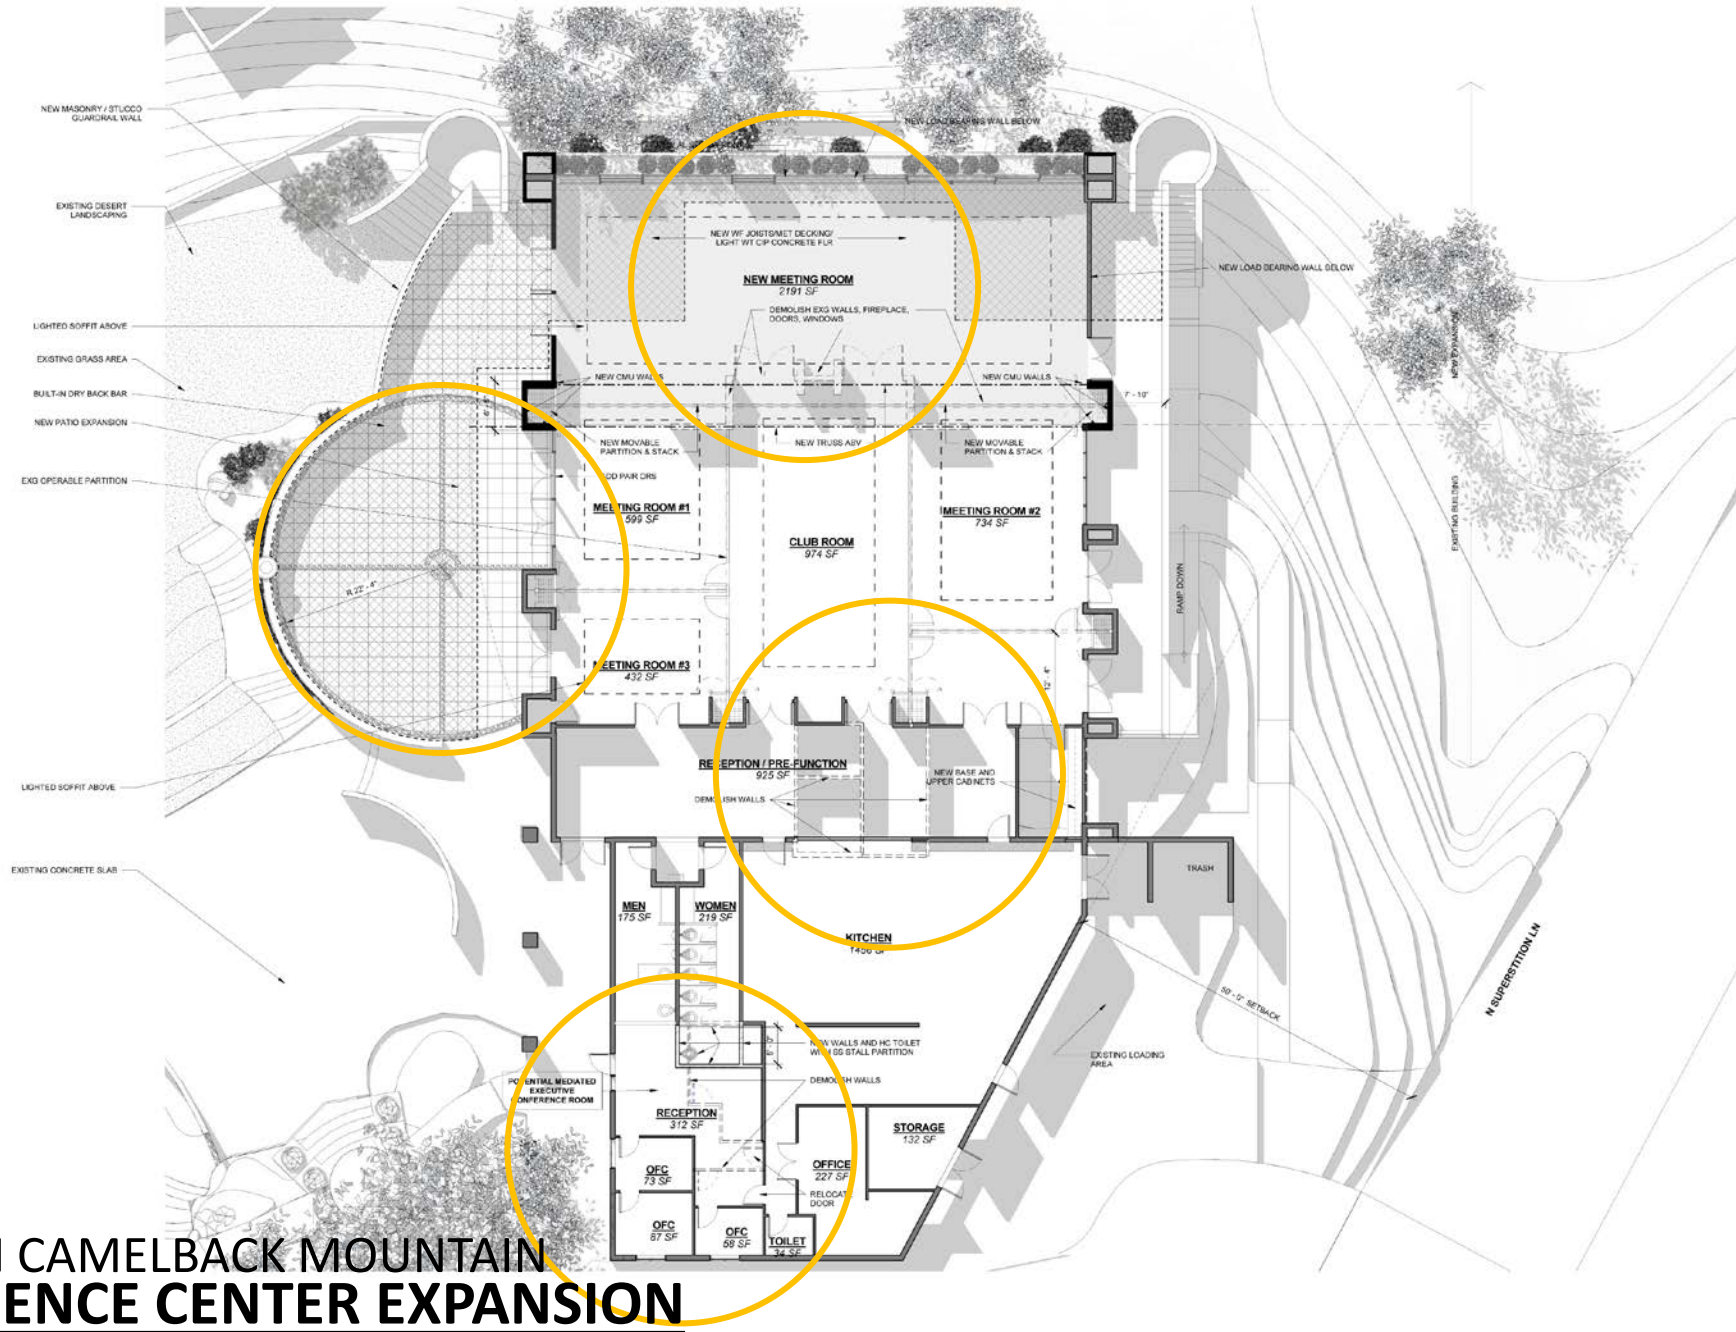

**SANCTUARY RESORT ON CAMELBACK MOUNTAIN**  
**THE VIEWS CONFERENCE CENTER EXPANSION**  
 The Views Floor Plan

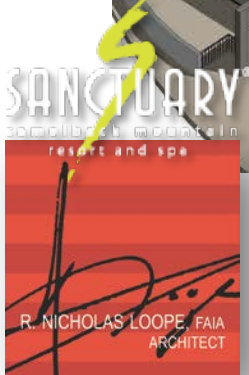


**SANCTUARY RESORT ON CAMELBACK MOUNTAIN**  
**THE VIEWS CONFERENCE CENTER EXPANSION**  
Birdseye Axonometric


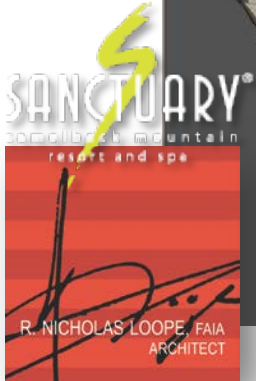


**SANCTUARY RESORT ON CAMELBACK MOUNTAIN**  
**THE VIEWS CONFERENCE CENTER EXPANSION**

Birdseye Axonometric

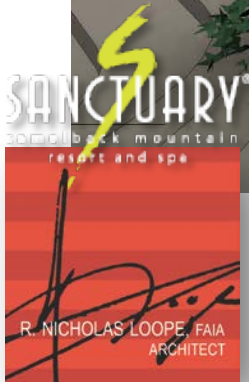



**SANCTUARY RESORT ON CAMELBACK MOUNTAIN**  
**THE VIEWS CONFERENCE CENTER EXPANSION**  
Perspective View from Northwest

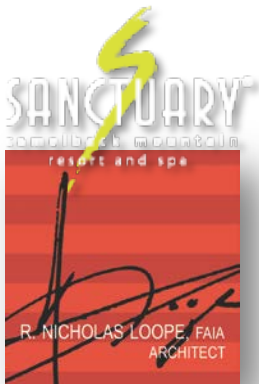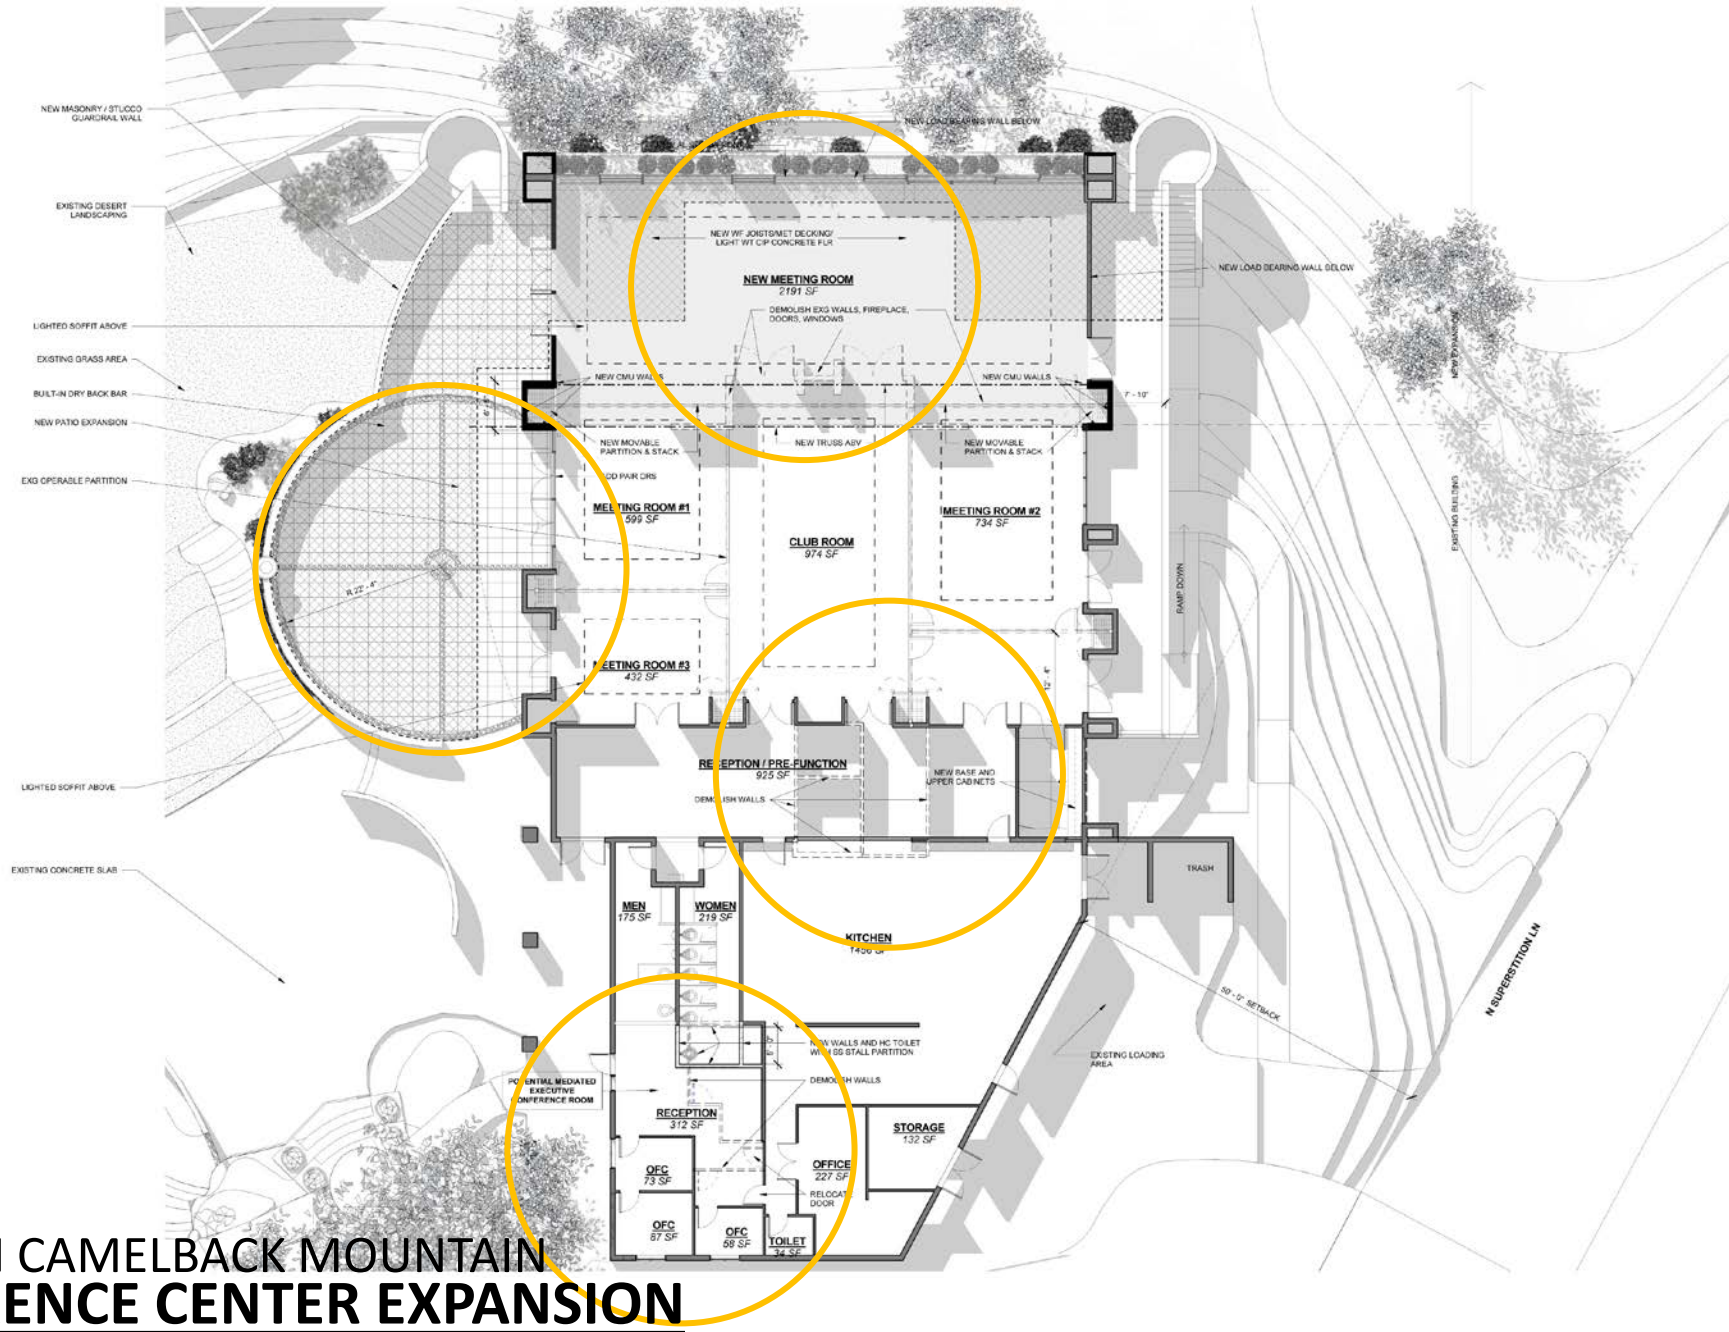


**SANCTUARY RESORT ON CAMELBACK MOUNTAIN**  
**THE VIEWS CONFERENCE CENTER EXPANSION**

The Views Floor Plan



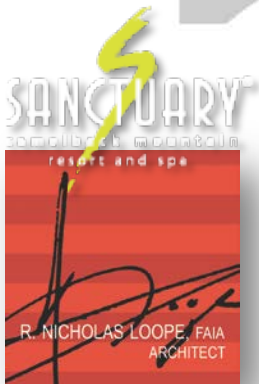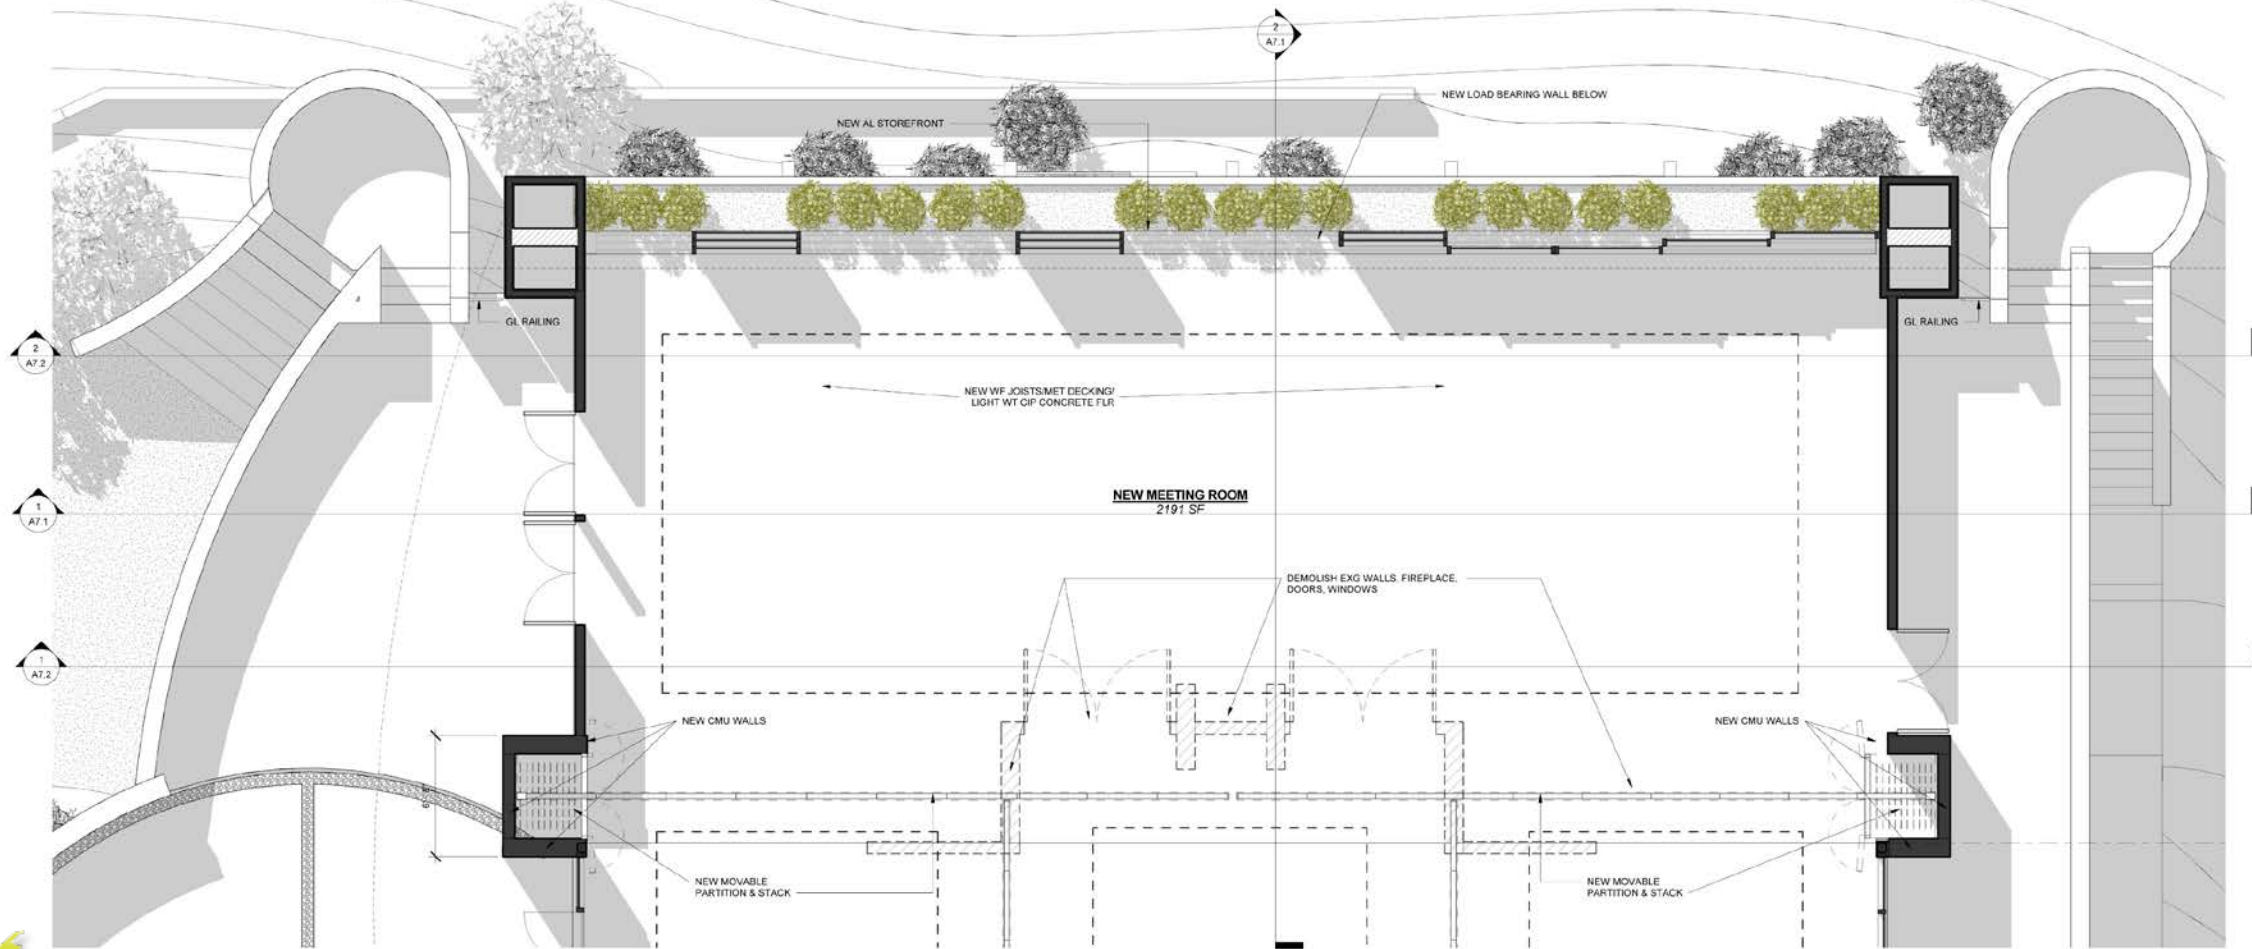





**SANCTUARY RESORT ON CAMELBACK MOUNTAIN**  
**THE VIEWS CONFERENCE CENTER EXPANSION**  
 Expansion Floor Plan

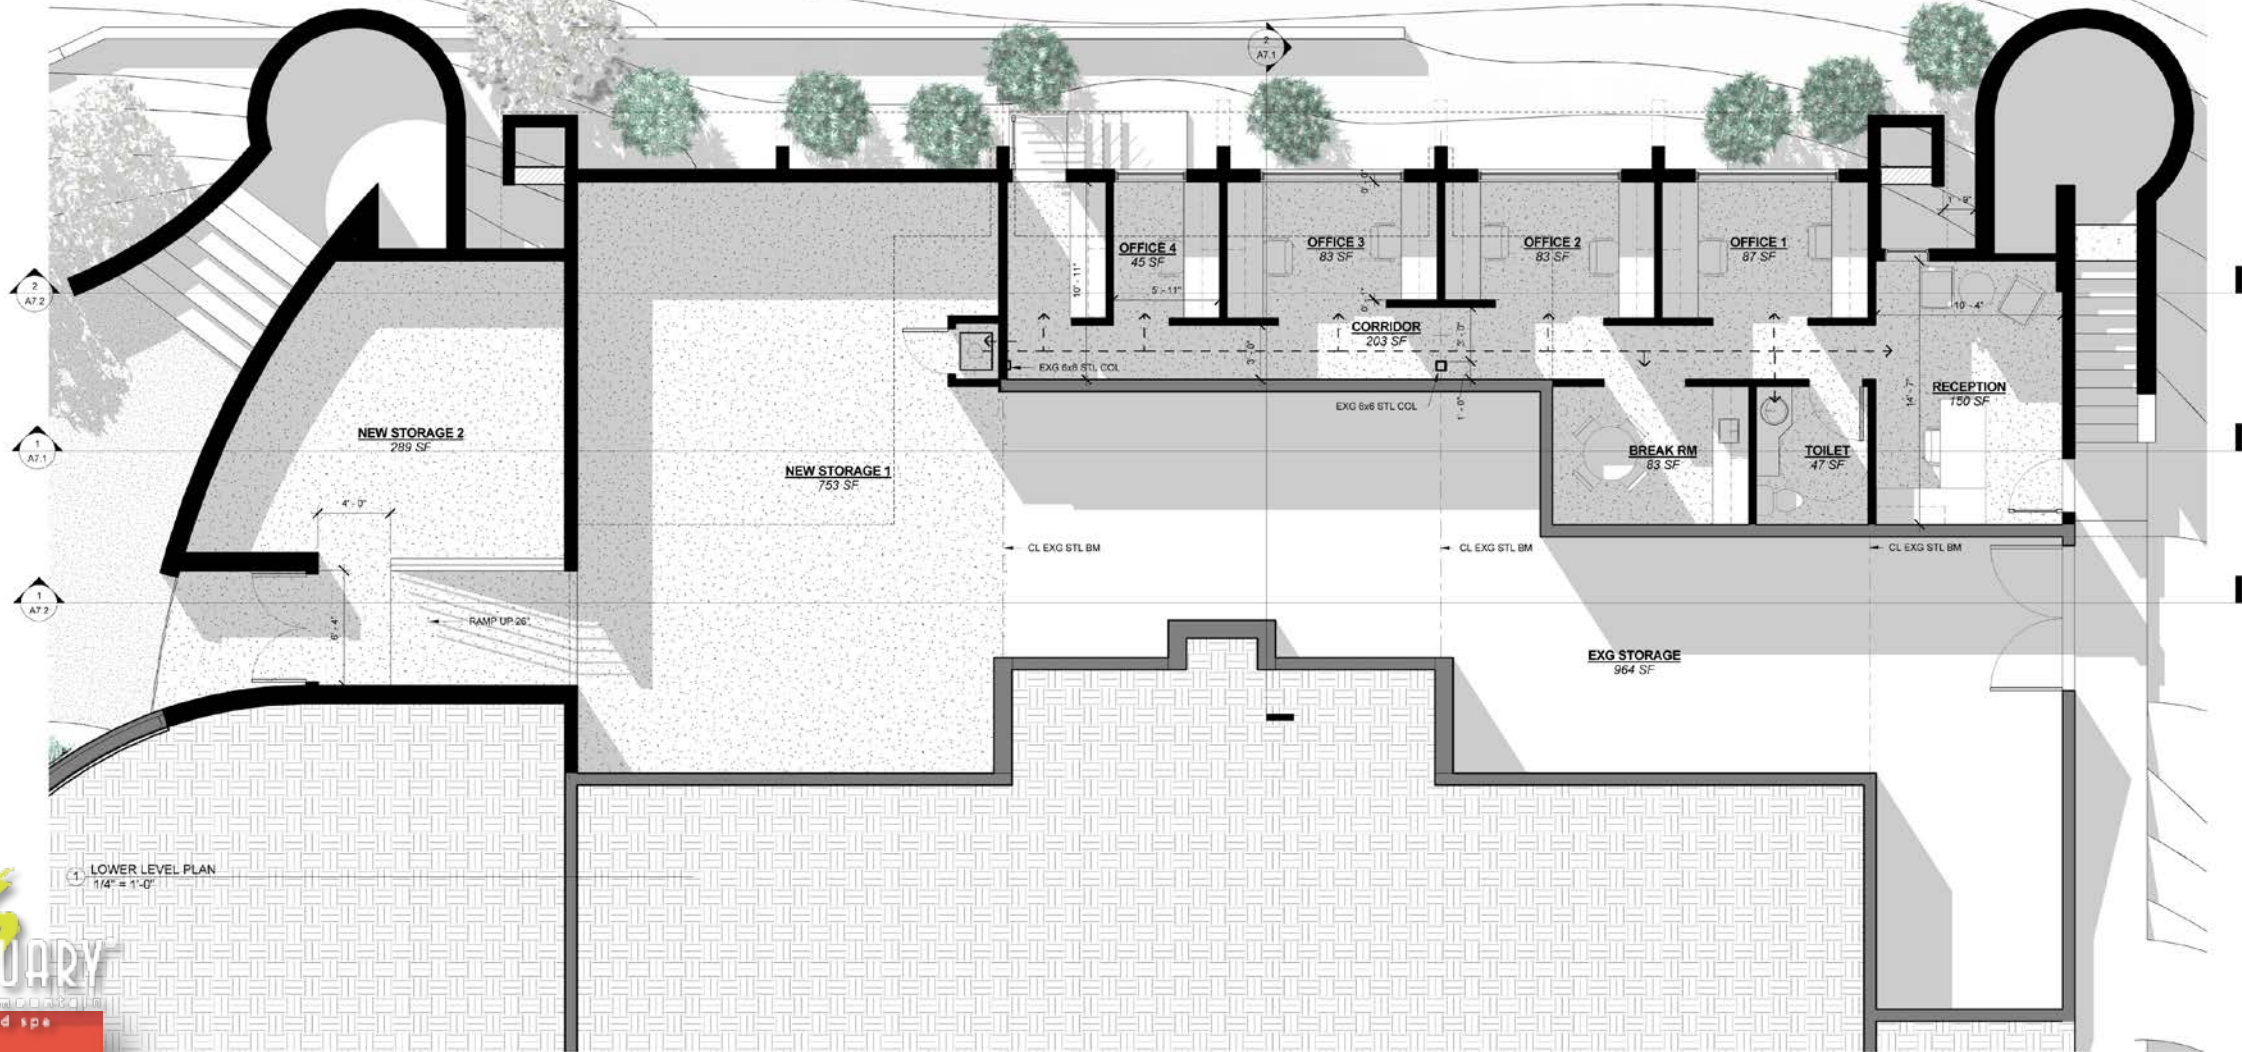




LOWER LEVEL PLAN  
1/4" = 1'-0"

**SANCTUARY RESORT ON CAMELBACK MOUNTAIN**  
**THE VIEWS CONFERENCE CENTER EXPANSION**  
 Expansion Basement Plan


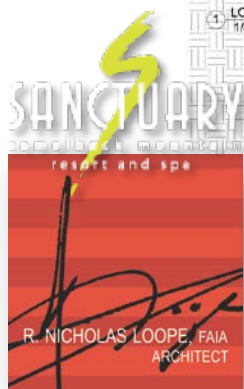


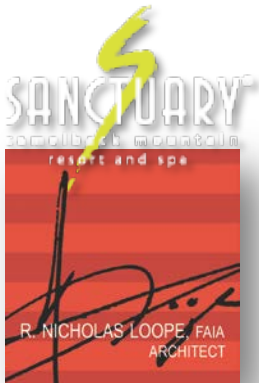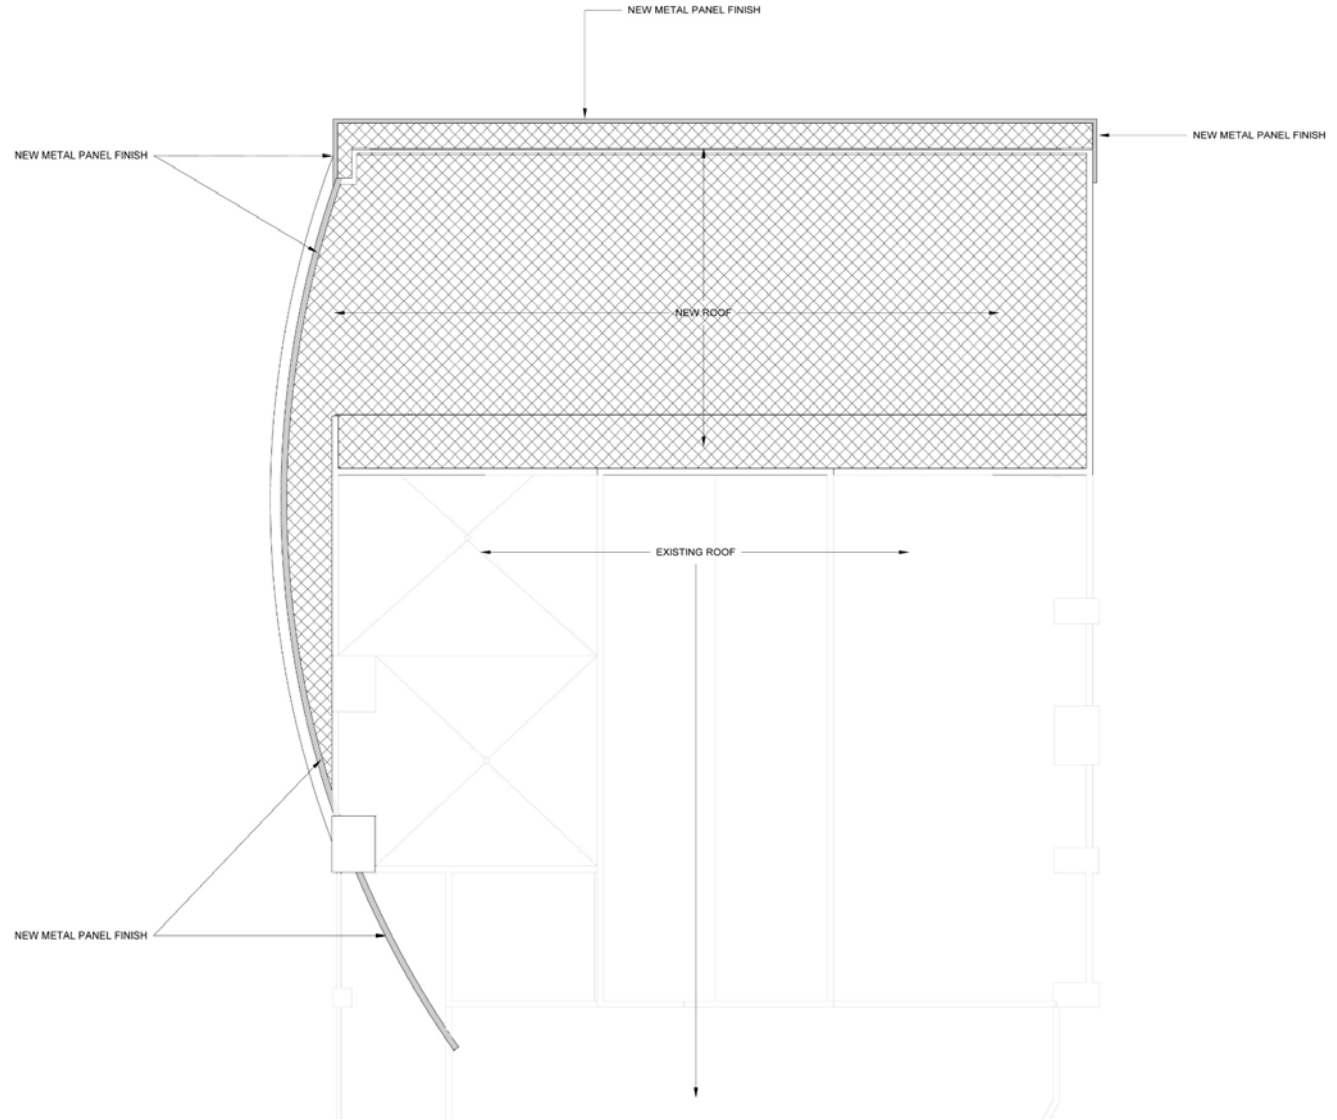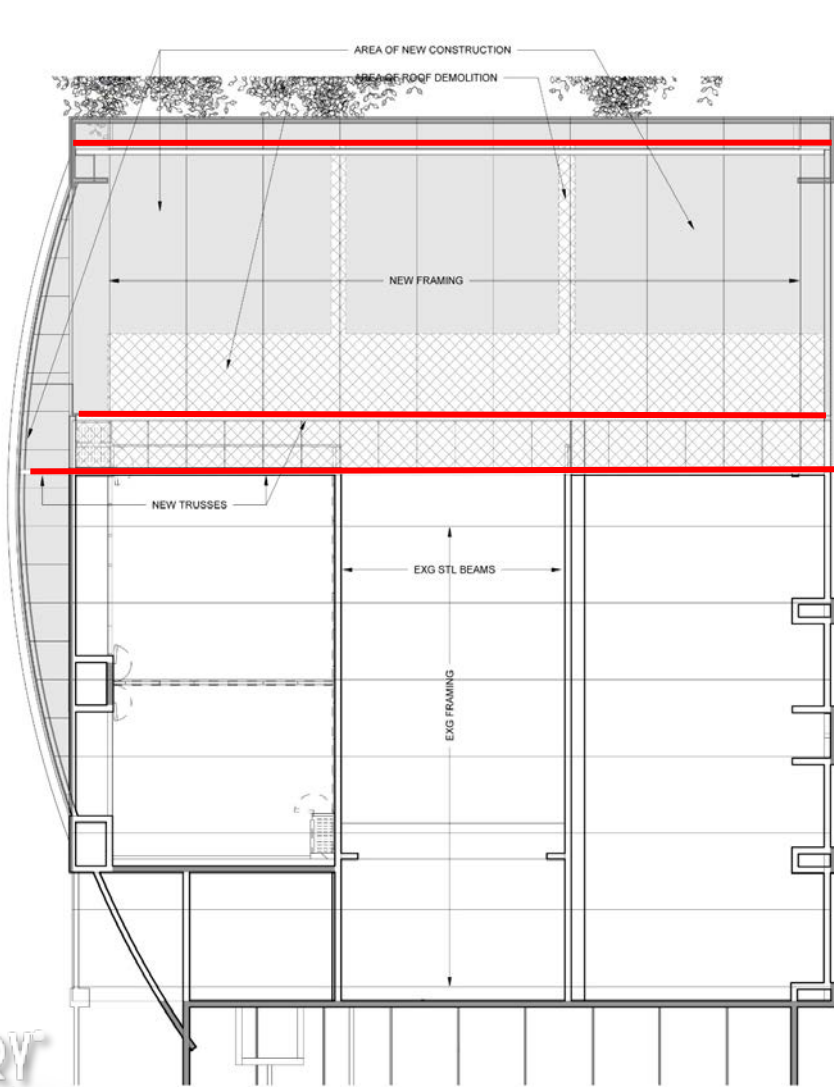

**SANCTUARY RESORT ON CAMELBACK MOUNTAIN**  
**THE VIEWS CONFERENCE CENTER EXPANSION**  
 Framing Plan and Roof Plan

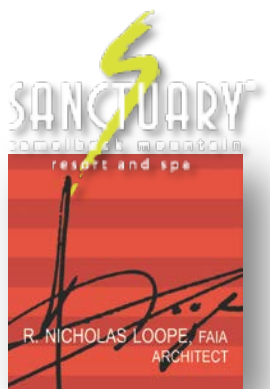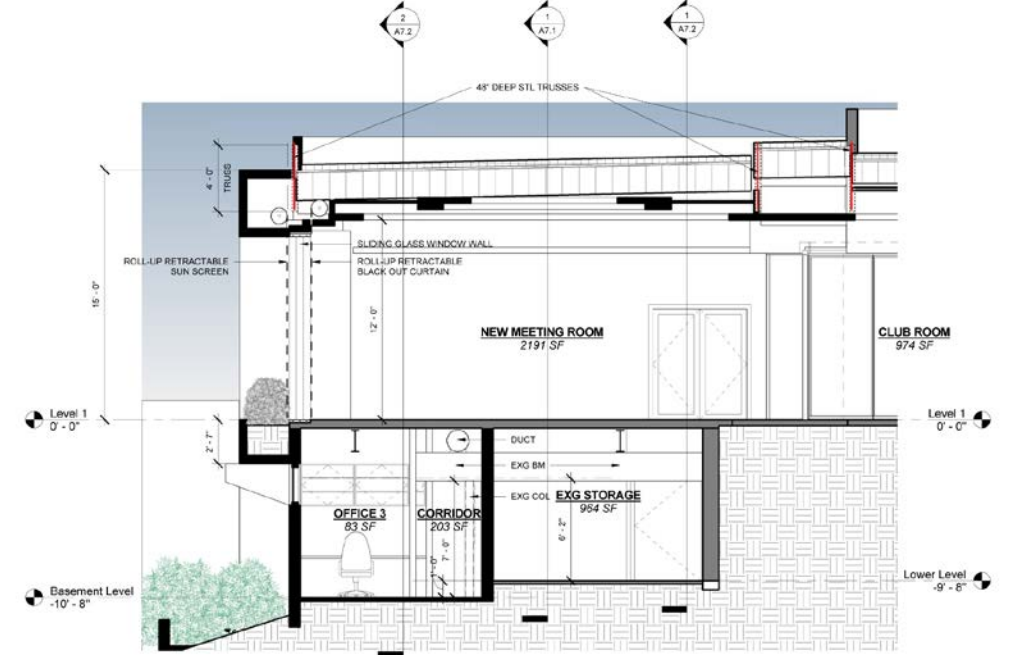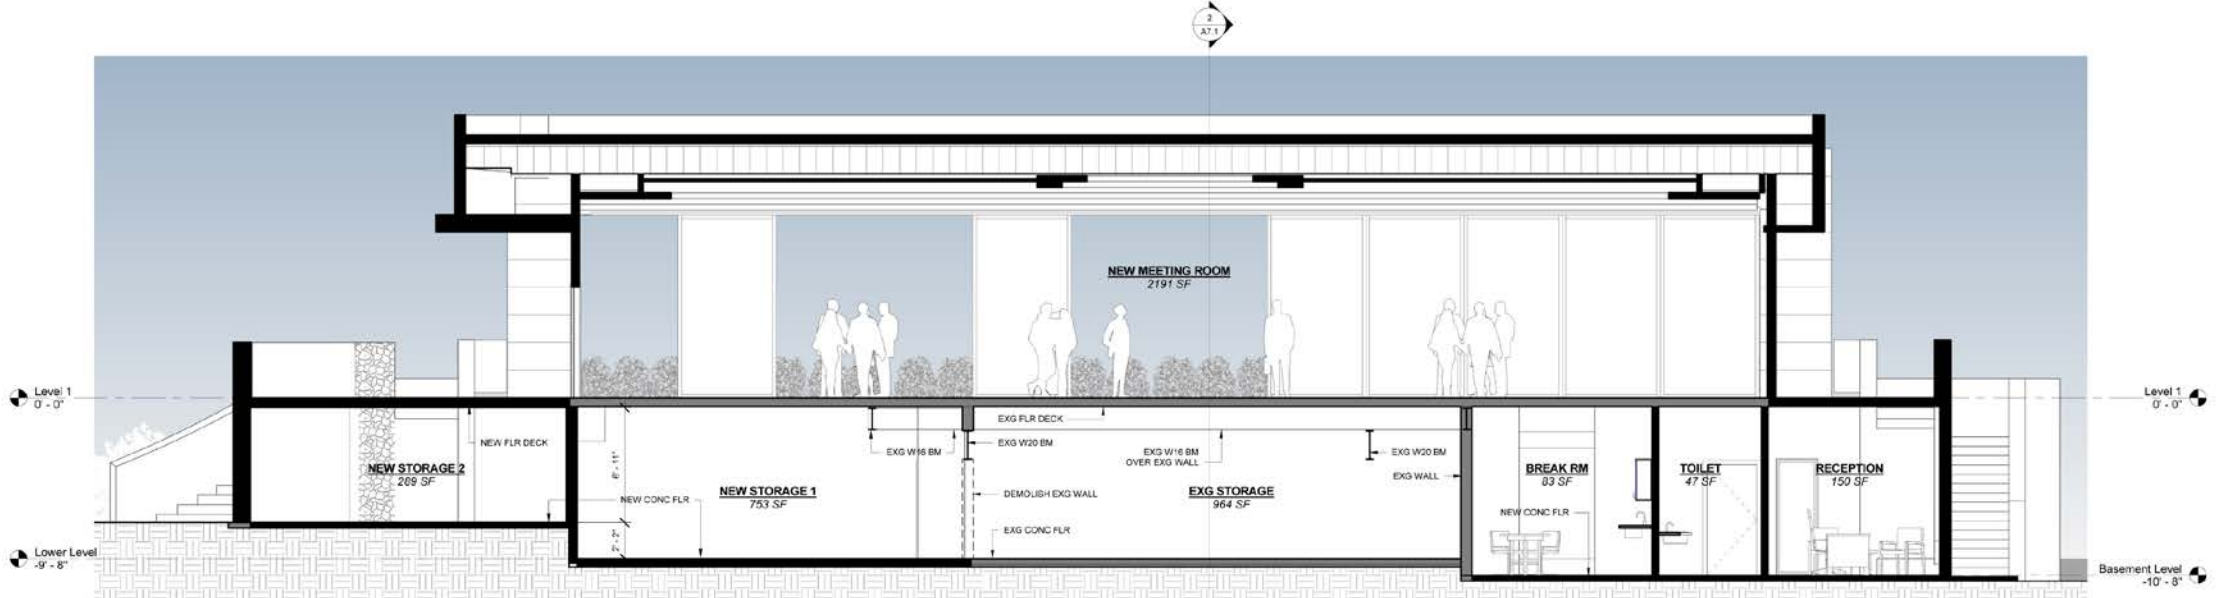




**SANCTUARY RESORT ON CAMELBACK MOUNTAIN**  
**THE VIEWS CONFERENCE CENTER EXPANSION**  
 Sections

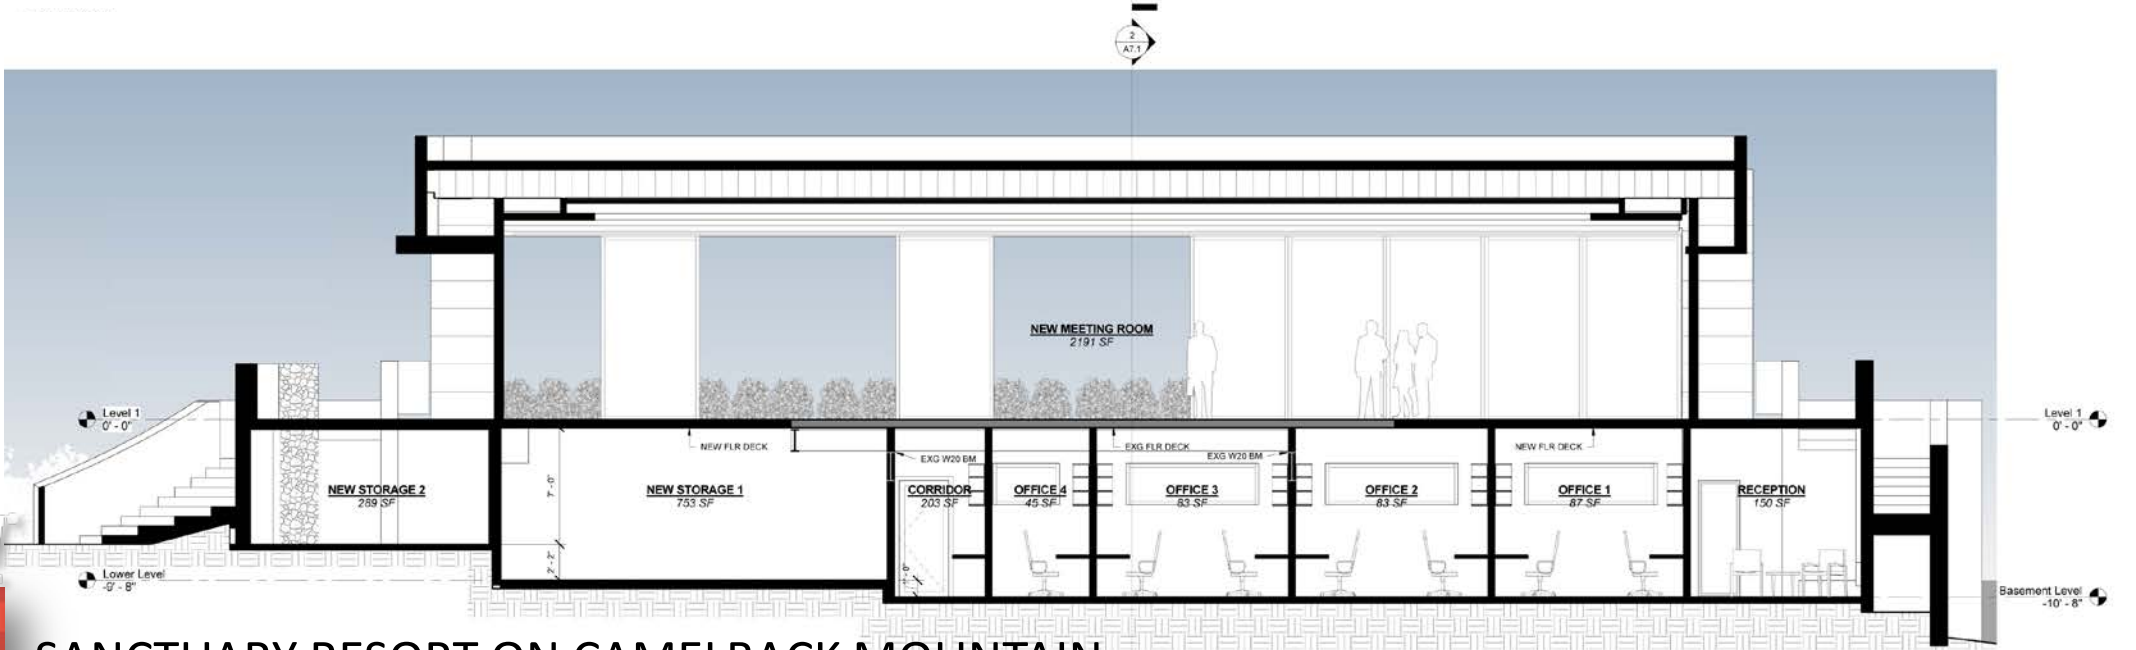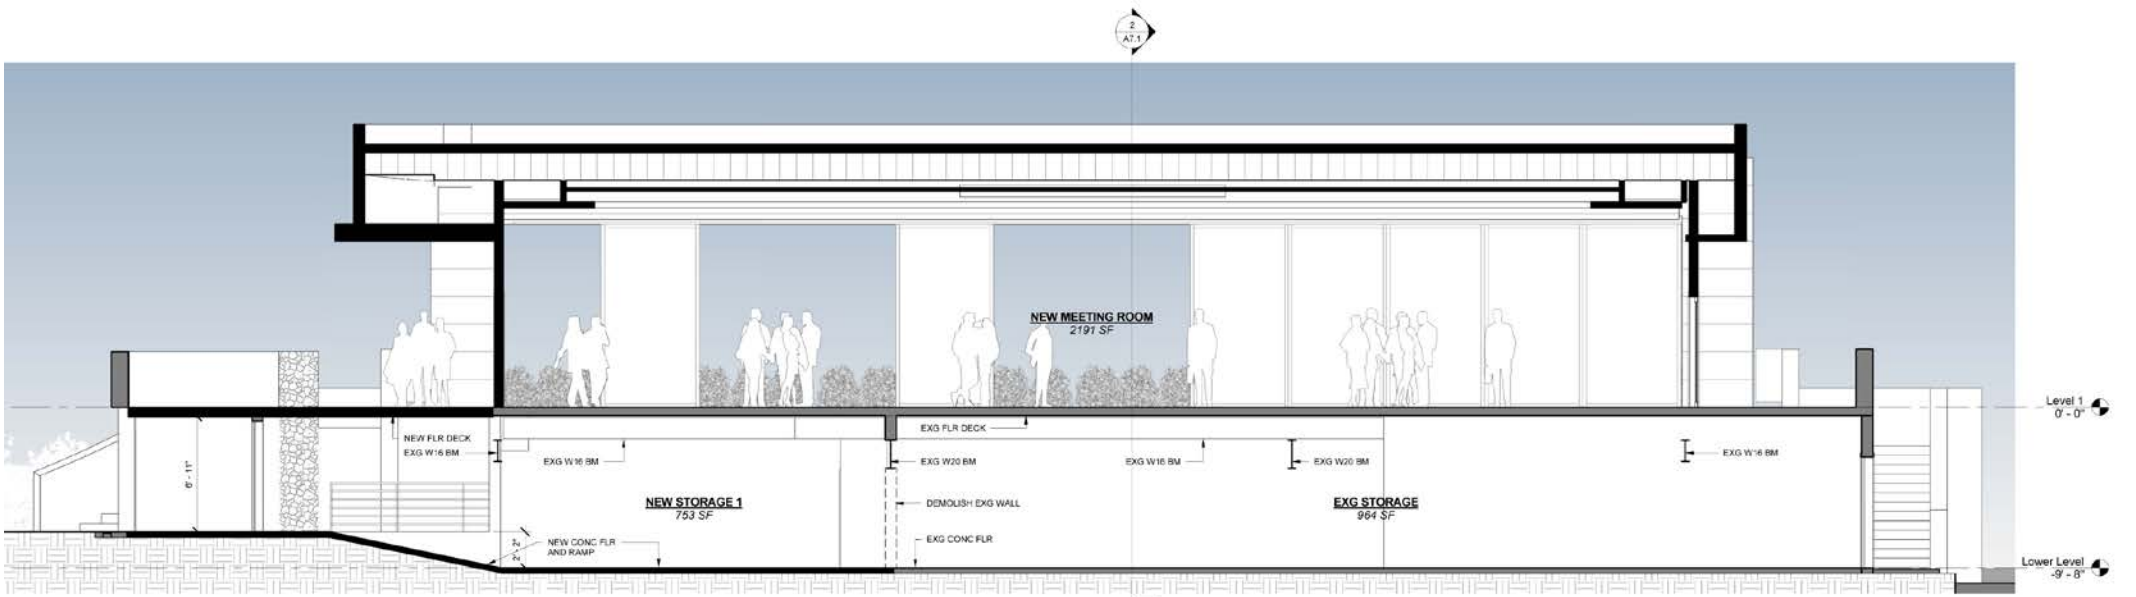

# SANCTUARY RESORT ON CAMELBACK MOUNTAIN – THE VIEWS CONFERENCE CENTER EXPANSION

Sections

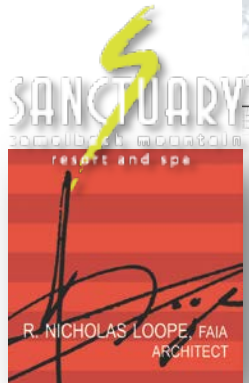

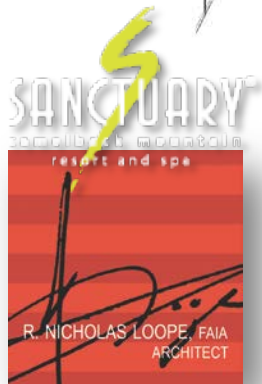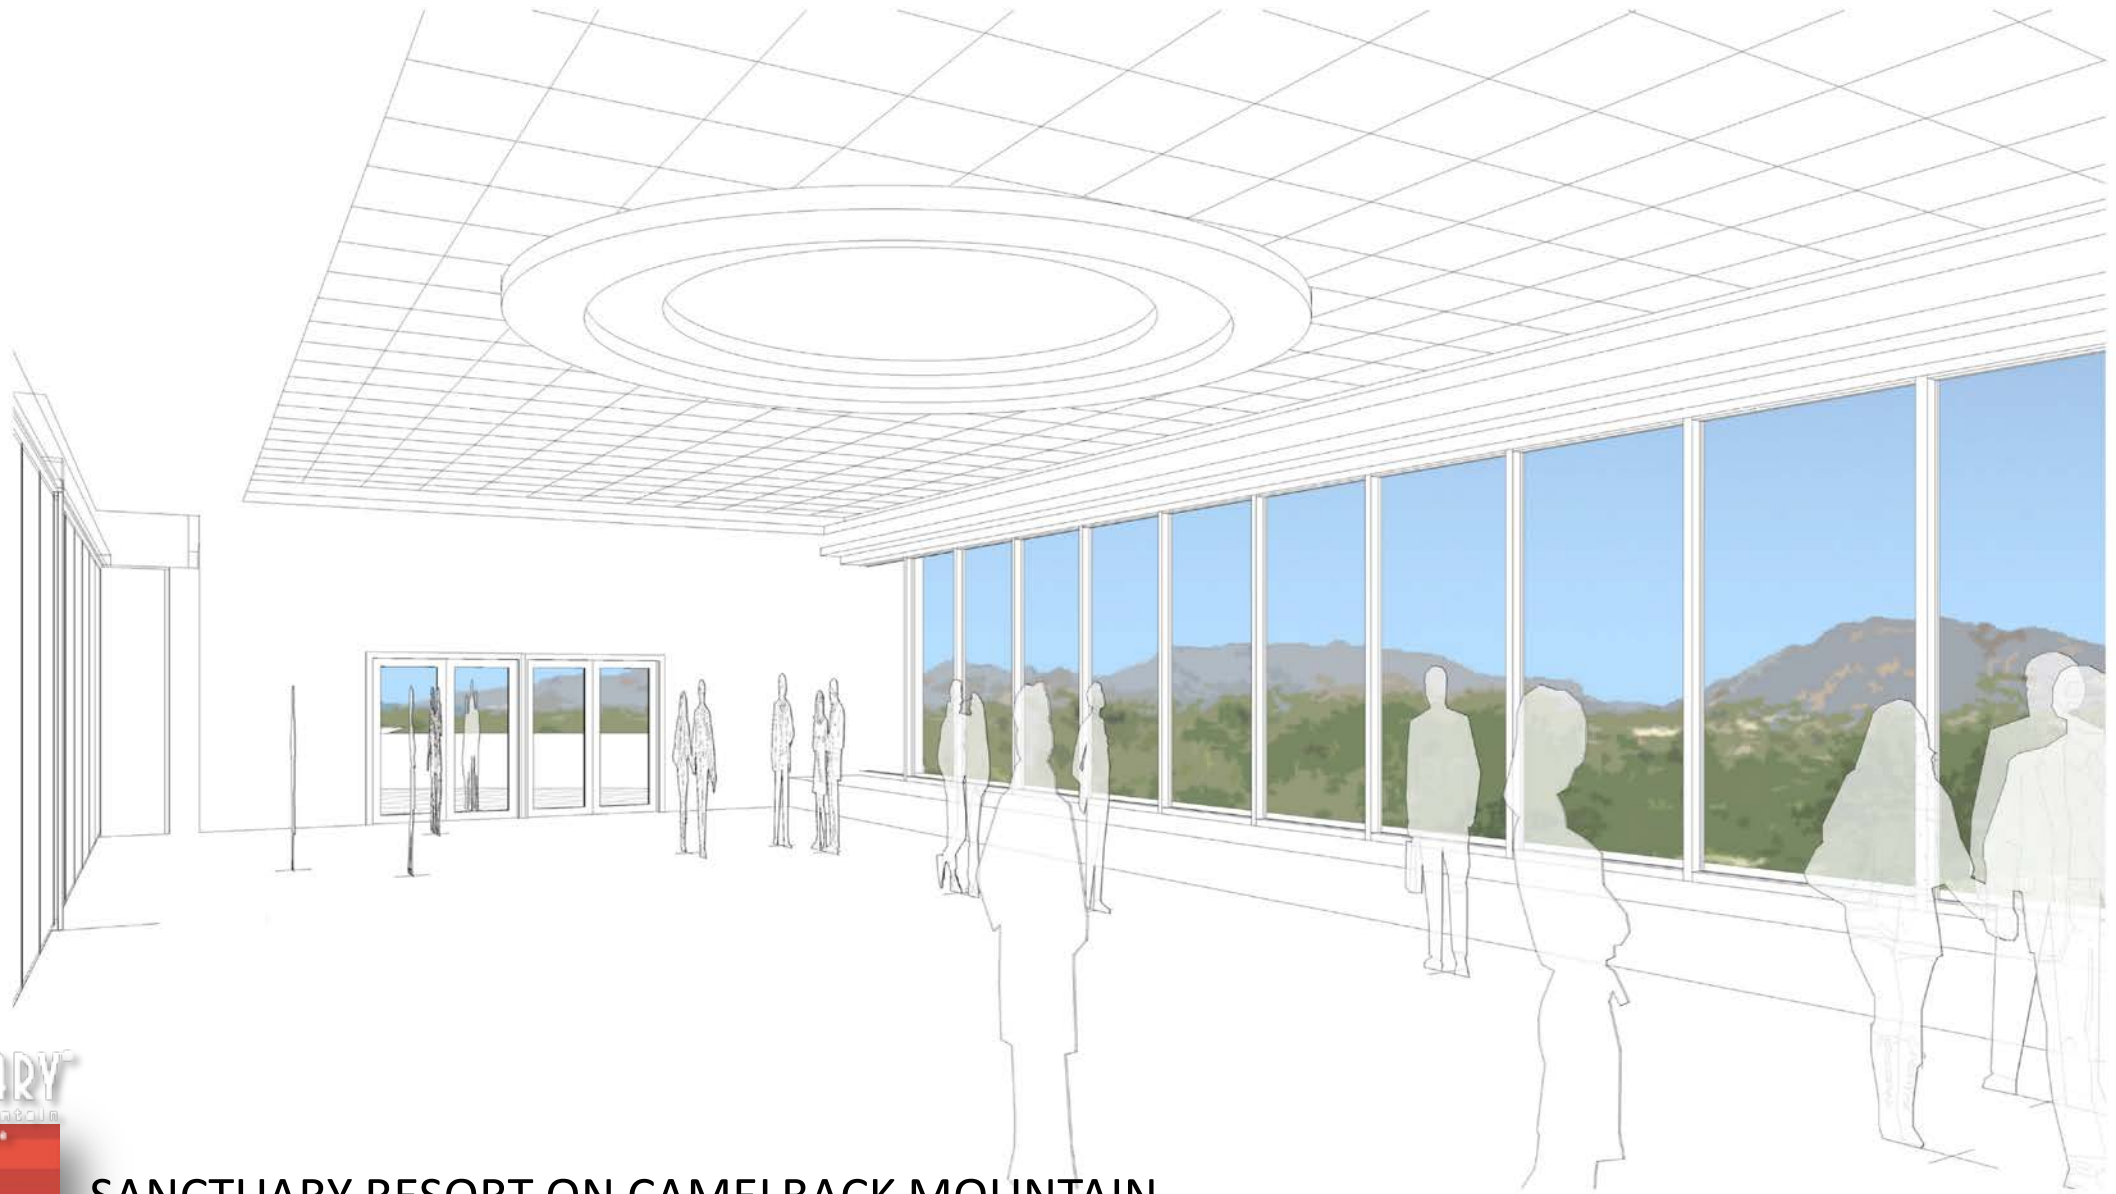

**SANCTUARY RESORT ON CAMELBACK MOUNTAIN**  
**THE VIEWS CONFERENCE CENTER EXPANSION**  
Interior Perspective


R. NICHOLAS LOOPE, FAIA  
ARCHITECT




4 EAST ELEVATION  
1/8" = 1'-0"




2 NORTH ELEVATION  
1/8" = 1'-0"

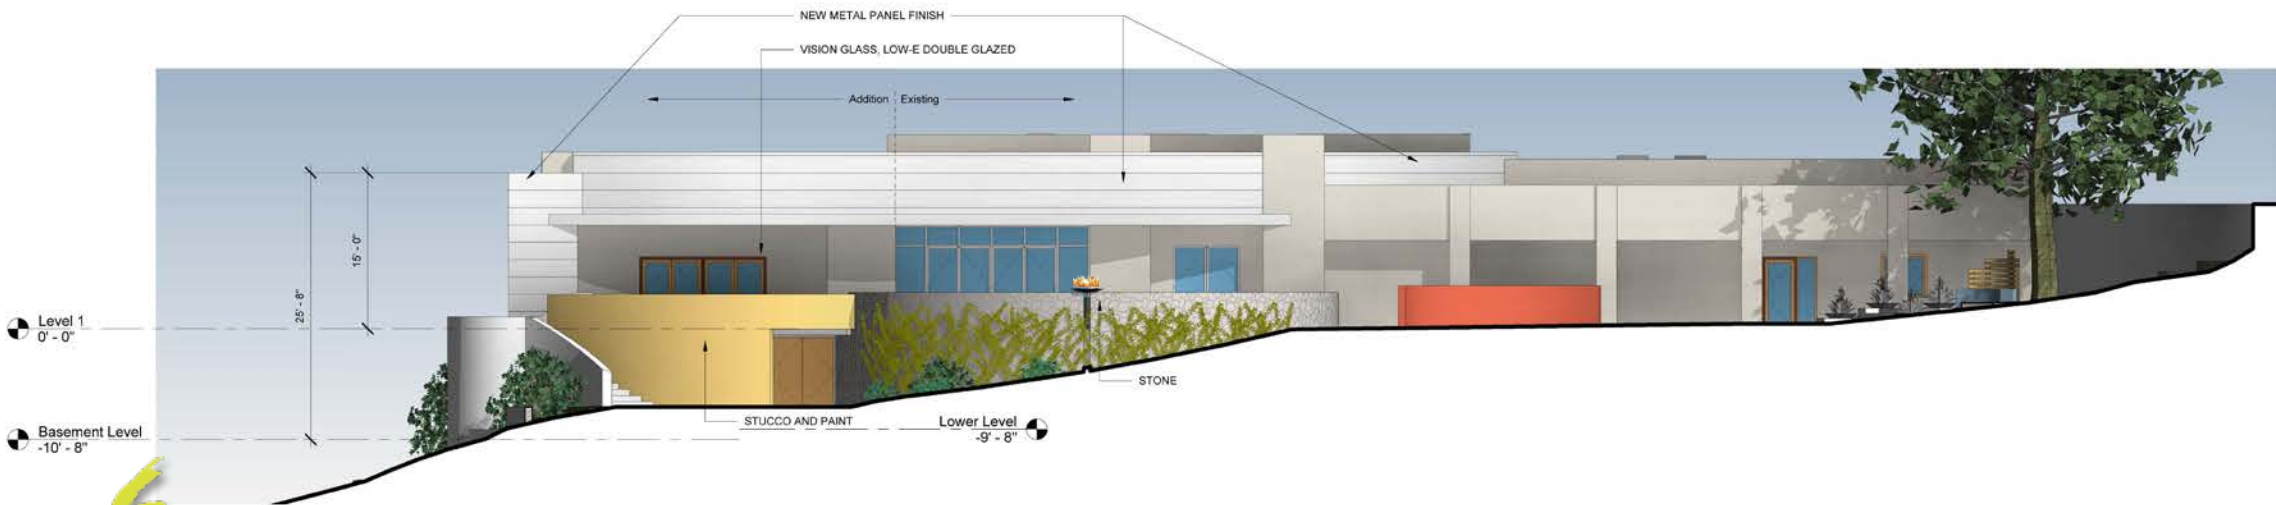

1 WEST ELEVATION  
1/8" = 1'-0"

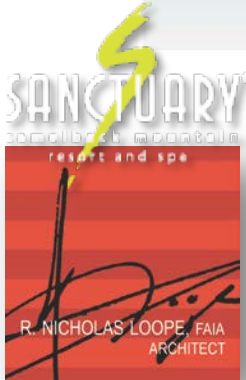

SANCTUARY RESORT ON CAMELBACK MOUNTAIN  
**THE VIEWS CONFERENCE CENTER EXPANSION**  
 Exterior Elevations

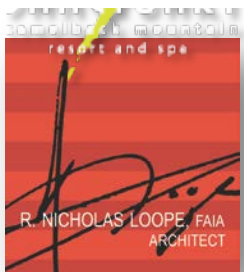

SANCTUARY RESORT ON CAMELBACK MOUNTAIN  
**THE VIEWS CONFERENCE CENTER EXPANSION**  
View from Patio