

EXHIBIT 1A - 40mph DESIGN SPEED


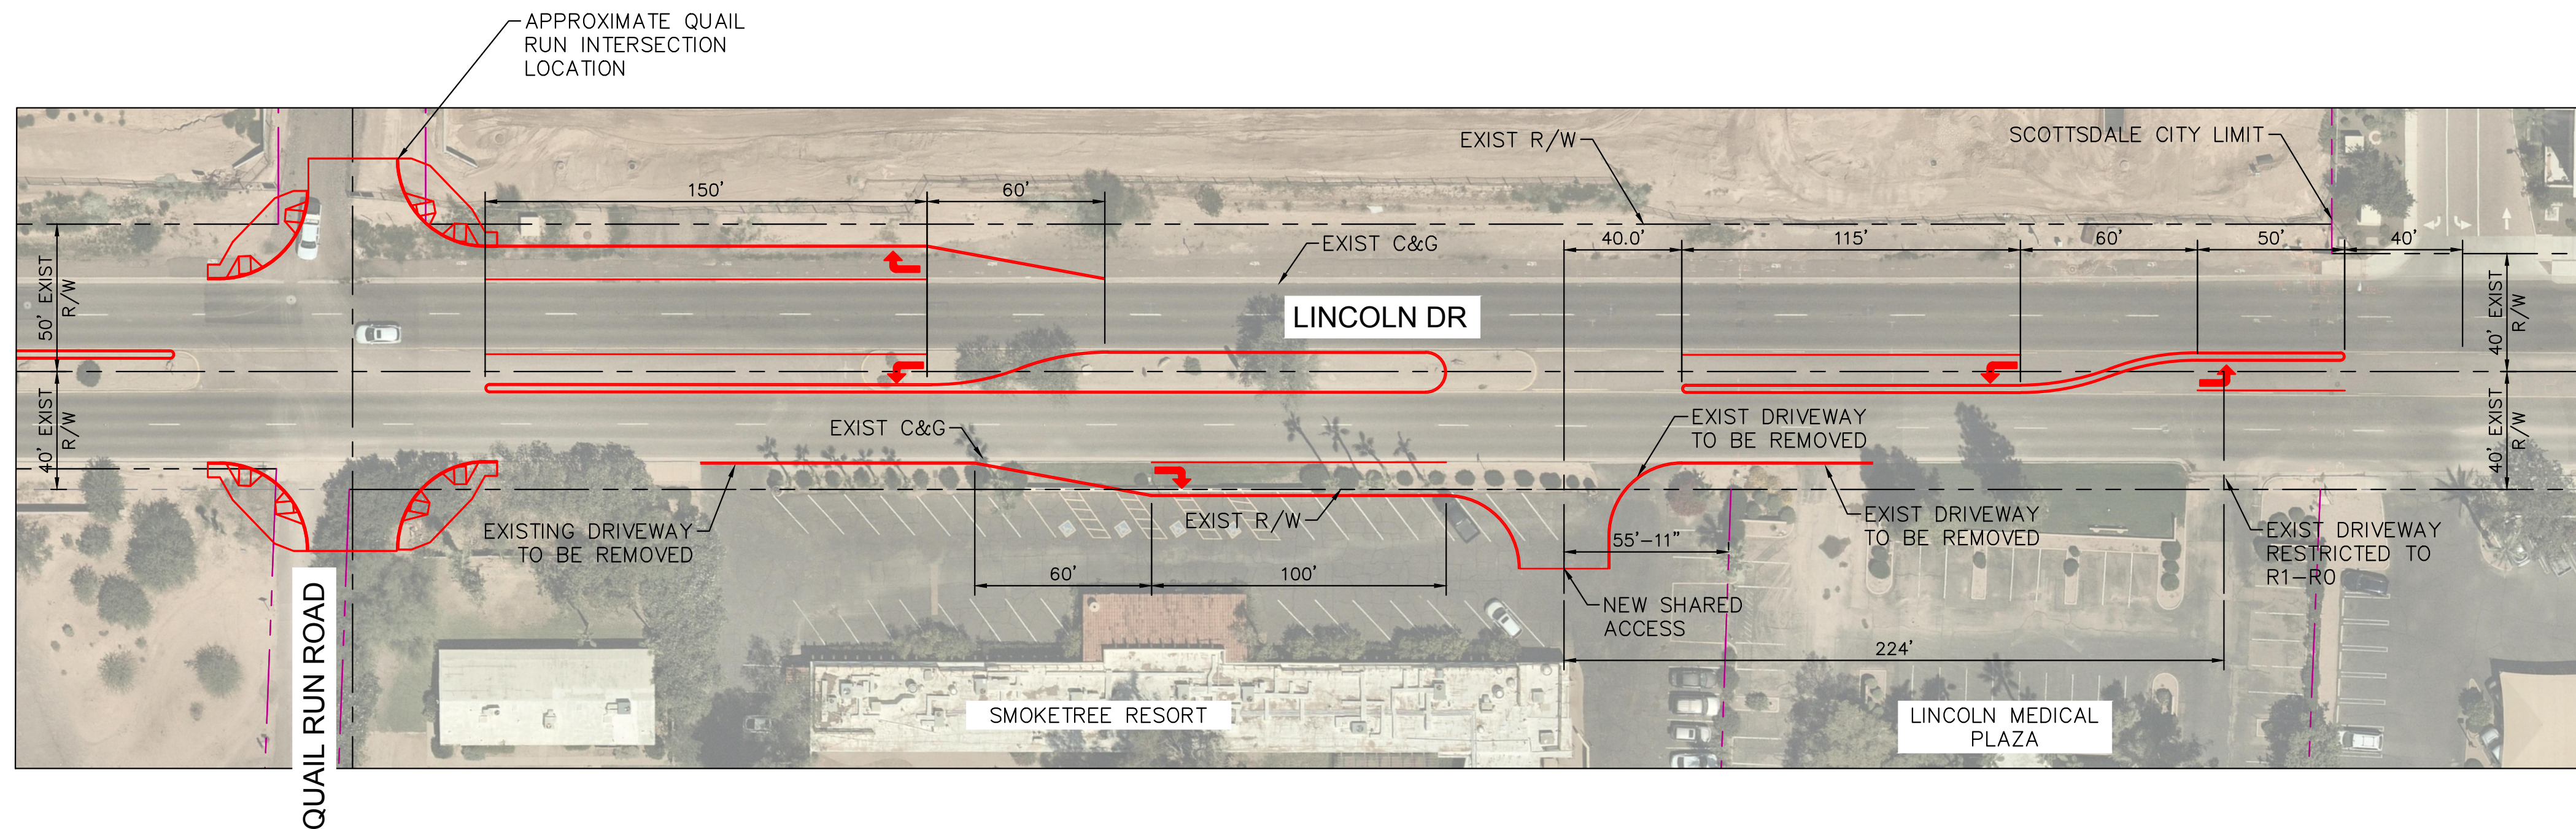


EXHIBIT 1B - 35mph DESIGN SPEED

LINCOLN DRIVE  
 QUAIL RUN TO LINCOLN APARTMENTS  
 MEDIAN EXHIBIT #1

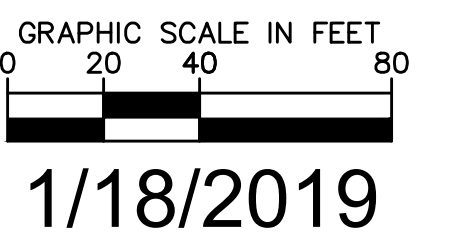

\\kimley-horn.com\nt\_gh\1\PHW\_Roadway\09105-008 - PV Lincoln Drive 3rd Party Review\Cadd\17-From Other Project\Lincoln Dr Exhibit -Quail to Scottsdale\_Exhibit 1.dwg Jan 18, 2019 david.rodriguez  
 XREF: 09105-008-000000.dwg 09105-008-000000.dwg 09105-008-000000.dwg