

EXHIBIT 1A - 40mph DESIGN SPEED

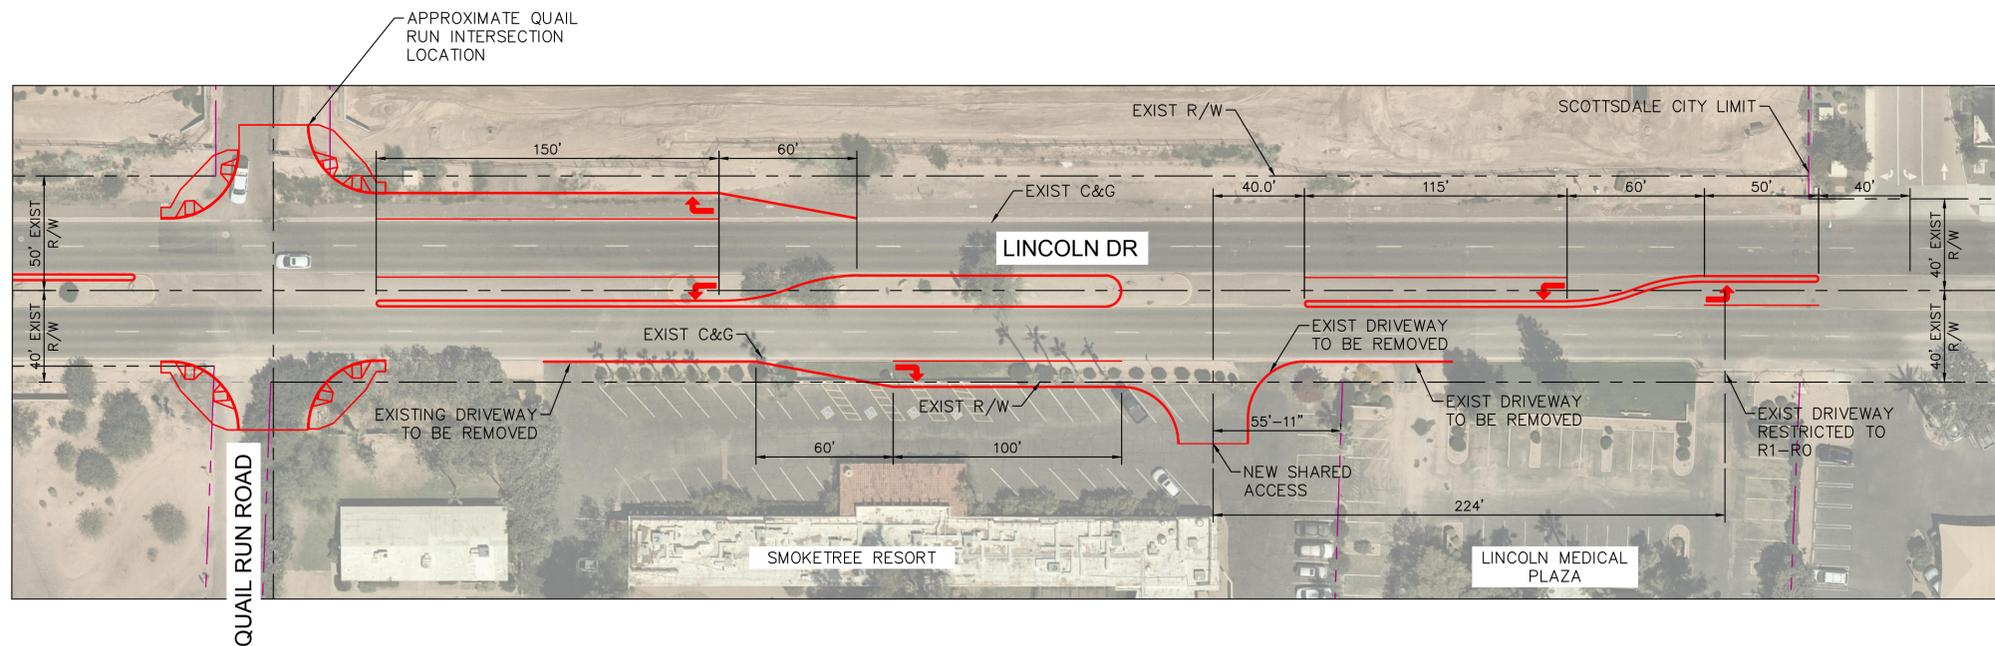


EXHIBIT 1B - 35mph DESIGN SPEED

LINCOLN DRIVE  
 QUAIL RUN TO LINCOLN APARTMENTS  
 MEDIAN EXHIBIT #1



GRAPHIC SCALE IN FEET  
 0 20 40 80

1/18/2019