




TREES	BOTANICAL NAME	CONT.	SIZE	QTY
	Bauhinia lunarioides Texasplume	24" box		11
	Carnegiea gigantea Saguaro	--	8-10' HT.	21
	Chilopsis linearis Desert Willow	24" box		21
	Olneya tesota Desert Ironwood	24" box		13
	Parkinsonia florida Palo Verde	24" box*		72
	Prosopis glandulosa 'Maverick' TM Honey Mesquite	24" box*		25
	Prosopis x 'Phoenix' TM Hybrid Mesquite	24" box		27

SHRUBS	BOTANICAL NAME	SIZE	QTY
	Agave desmetiana Dwarf Century Plant	5 gal.	24
	Asclepias subulata Rush Milkweed	5 gal.	301
	Asparagus densiflorus	5 gal.	43
	Caesalpinia pulcherrima Red Bird Of Paradise	5 gal.	189
	Calliandra x 'Sierra Starr' TM Fairy Duster	5 gal.	102
	Cordia parvifolia Small-Leaf Gelertree	5 gal.	64
	Dasylirotrion wheeleri Grey Desert Spoon	5 gal.	17
	Echinocactus grusonii Golden Barrel Cactus	5 gal.	43
	Eremophila maculata brevifolia Spotted Emu Bush	5 gal.	36
	Fouquieria splendens Ocotillo	5 gal.	30
	Hesperaloe parviflora 'Brakelights' TM Brakelights Red Yucca	5 gal.	660
	Justicia californica Beloperone	5 gal.	16
	Lantana x 'New Gold' New Gold Lantana	5 gal.	999
	Leucophyllum langmaniae 'Lynn's Legacy' Barometerbush	5 gal.	239
	Leucophyllum zygophyllum 'Cimarron' TM Cimarron	5 gal.	769
	Opuntia basilaris Beavertail Pricklypear	5 gal.	13
	Ruellia brittoniana 'Katie' Dwarf Blue Belts	5 gal.	124
	Senecio serpens Blue Chalksticks	5 gal.	51
	Tecoma stans 'Sunrise' Yellow Bells	5 gal.	52
	Tetaneuris acaulis Stemless Four-nerve Daisy	1 gal.	786

GROUND COVERS	BOTANICAL NAME	CONT.	QTY
	Decomposed Granite "Express Brown" or Match Existing	1/2" SCREENED	139,683 sf

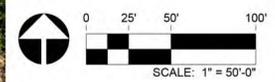

NOTE:
 1. LANDSCAPE CONTRACTOR TO INVENTORY, SALVAGE AND PROTECT ALL EXISTING CACTI AND LANDSCAPE BOULDERS ON SITE AND RE-USE IN NEW LANDSCAPE PLANTING ON-SITE.
 2. LANDSCAPE CONTRACTOR TO PRESERVE AND PROTECT ALL EXISTING TREES THAT ARE DESIGNATED TO REMAIN.

* ALL NEW TREES PLANTED ALONG THE RESIDENTIAL PROPERTY LINE SHALL BE 36" BOX MIN. CONT.

168-08-002B
BEST BET
LLC

168-08-019
KCP TATUM
INVTMENTS

orcutt winslow

2929 n central ave
eleventh floor
phoenix arizona 85012

602.257.1764 t
602.257.9029 f
www.owp.com

RVI

120 S. Ash Avenue
Tempe, Arizona 85281
Tel: 480.994.0994
www.rvianimating.com

mountain view medical center, LLC
Mountain View Medical Center Redevelopment
 10555,10565,10575,10585,10595,10599 N. Tatum Blvd ,
 Paradise Valley, Arizona 85253

CLIENT CONTACT
 mountain view medical center, LLC
 1424 N. 14th St
 Phoenix, AZ 85018
 602.802.8106 t
 #Client Fax f
 #Client E-mail

PROJECT NO.	DATE OF ISSUE
2018_041	02.07.2019
REVISION NO.	DATE
1	09.26.2018
2	11.01.2018
3	01.22.2019
4	02.19.2019


PROJECT TEAM: DC, MB, KWN
 DRAWN BY: MB, KWN

PROJECT PHASE: SUP major amendment Review #4
 SHEET CONTENTS: Landscape Buffer Illustrative

SHEET NO.: **L-003**

SHEET L-104


SHEET L-103

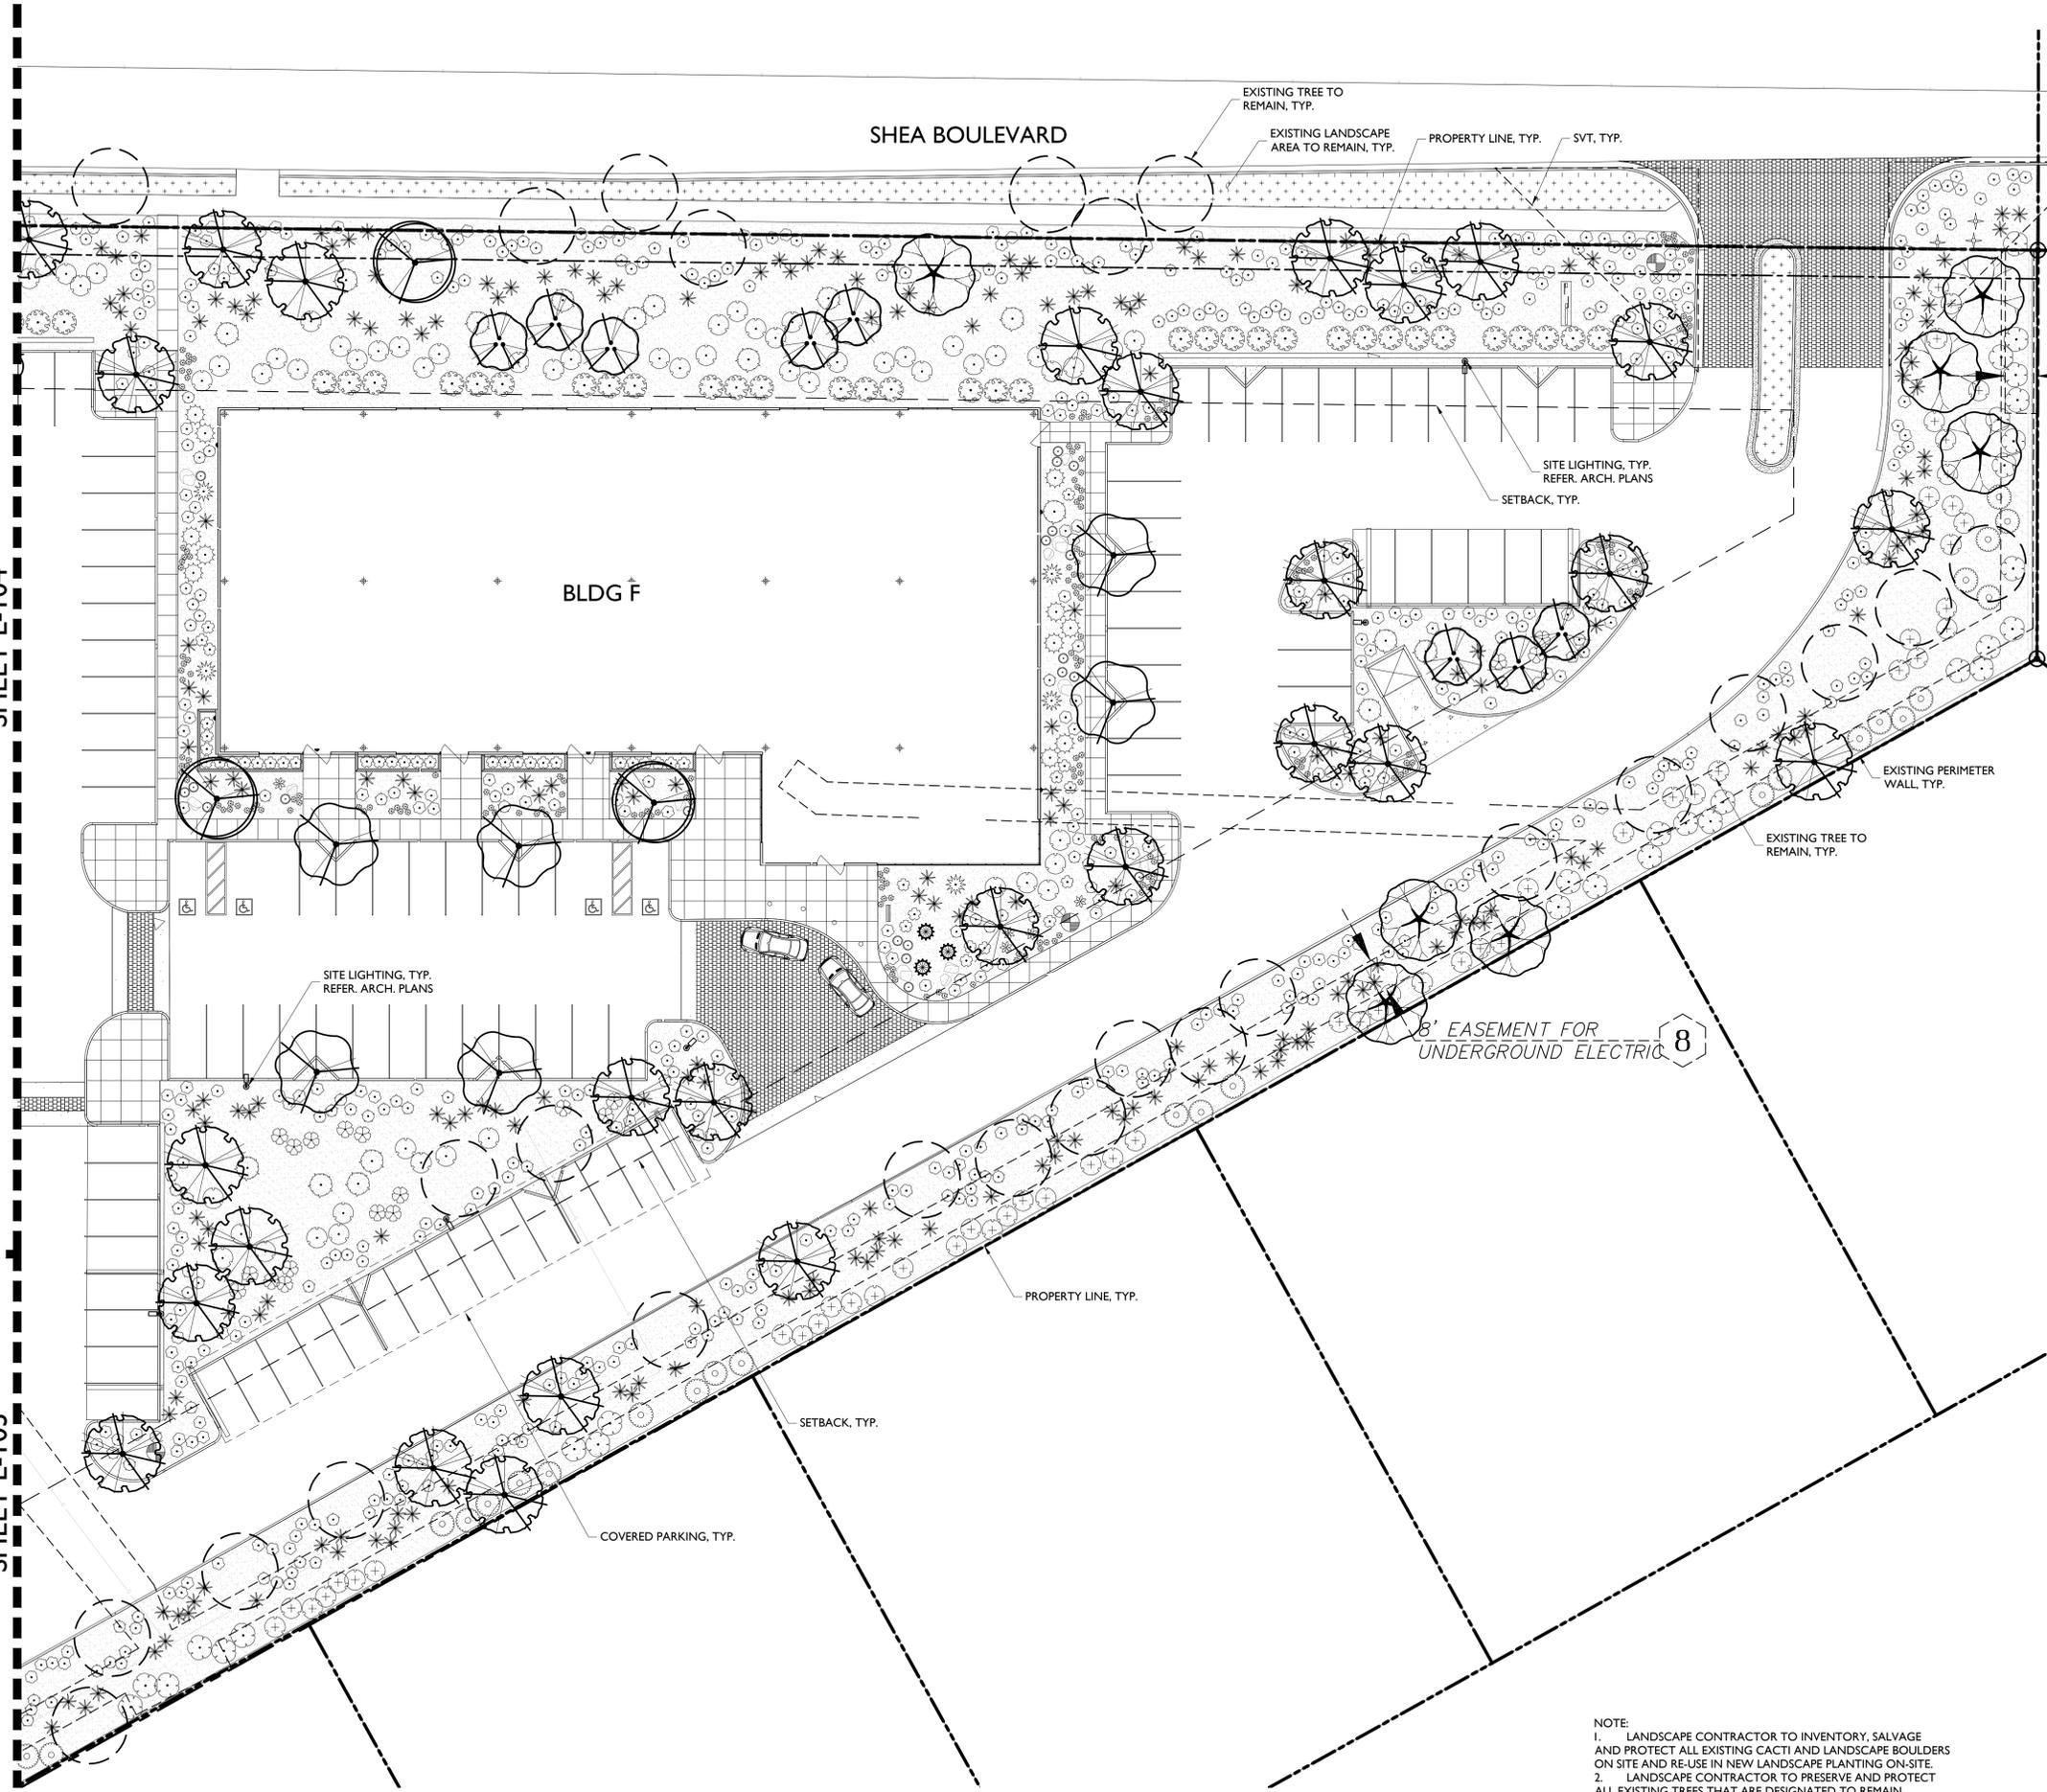


PLANT SCHEDULE

TREES	BOTANICAL NAME	CONT.	SIZE	QTY
	Bauhinia lunarioides Texasplume	24" box		11
	Carnegiea gigantea Saguaro	--	8-10' HL	21
	Chilopsis linearis Desert Willow	24" box		21
	Oleya tesota Desert Ironwood	24" box		13
	Parkinsonia florida Palo Verde	24" box*		72
	Prosopis glandulosa 'Maverick' TM Honey Mesquite	24" box*		25
	Prosopis x 'Phoenix' TM Hybrid Mesquite	24" box		27
SHRUBS	BOTANICAL NAME	SIZE	QTY	
	Agave desmettiana Dwarf Century Plant	5 gal.	24	
	Asclepias subulata Rush Milkweed	5 gal.	302	
	Asparagus densiflorus	5 gal.	43	
	Caesalpinia pulcherrima Red Bird Of Paradise	5 gal.	189	
	Calliandra x 'Sierra Starr' TM Fairy Duster	5 gal.	102	
	Cordia parvifolia Small-Leaf Geiger tree	5 gal.	64	
	Dasyliroa wheeleri Grey Desert Spoon	5 gal.	14	
	Echinocactus grusonii Golden Barrel Cactus	5 gal.	43	
	Eremophila maculata brevifolia Spotted Emu Bush	5 gal.	35	
	Fouquieria splendens Ocotillo	5 gal.	28	
	Hesperaloe parviflora 'Brakelights' TM Brakelights Red Yucca	5 gal.	644	
	Justicia californica Beloperone	5 gal.	23	
	Lantana x 'New Gold' New Gold Lantana	5 gal.	1,013	
	Leucophyllum langmaniae 'Lynn's Legacy' Barometerbush	5 gal.	239	
	Leucophyllum zygophyllum 'Cimarron' TM Cimarron	5 gal.	763	
	Opuntia basilaris Beavertail Pricklypear	5 gal.	13	
	Ruellia brittoniana 'Katie' Dwarf Blue Belts	5 gal.	124	
	Senecio serpens Blue Chalksticks	5 gal.	55	
	Tecoma stans 'Sunrise' Yellow Belts	5 gal.	52	
	Tetranneuris acaulis Stemless Four-nerve Daisy	1 gal.	786	
GROUND COVERS	BOTANICAL NAME	CONT.	QTY	
	Decomposed Granite "Express Brown" or Match Existing	1/2" SCREENED	139,673 sq	

KEY MAP

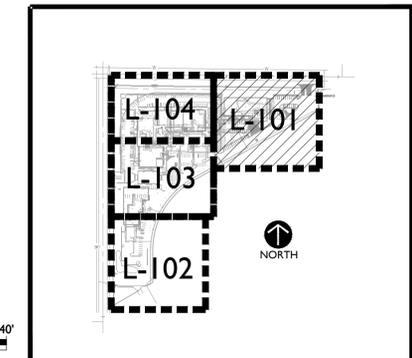

NOTE:
 1. LANDSCAPE CONTRACTOR TO INVENTORY, SALVAGE AND PROTECT ALL EXISTING CACTI AND LANDSCAPE BOULDERS ON SITE AND RE-USE IN NEW LANDSCAPE PLANTING ON-SITE.
 2. LANDSCAPE CONTRACTOR TO PRESERVE AND PROTECT ALL EXISTING TREES THAT ARE DESIGNATED TO REMAIN.
 * ALL NEW TREES PLANTED ALONG THE RESIDENTIAL PROPERTY LINE SHALL BE 36" BOX MIN. CONT.

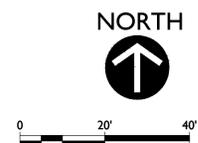

orcutt winslow
 2929 n central ave
 eleventh floor
 phoenix arizona 85012
 602.257.1764 t
 602.257.9029 f
 www.owp.com

RVI
 120 S. Ash Avenue
 Tempe, Arizona 85281
 Tel: 480.994.0994
 www.rvipanning.com

mountain view medical center, LLC
Mountain View Medical Center Redevelopment
 10555,10565,10575,10585,10595,10599 N. Tatum Blvd ,
 Paradise Valley, Arizona 85253

CLIENT CONTACT
 mountain view medical center, LLC
 10555 N. Tatum St.
 Phoenix, AZ 85018
 602.802.8106 t
 #Client Fax f
 #Client E-mail

PROJECT NO.	DATE OF ISSUE
2018_041	02.07.2019
REVISION NO.	DATE
1	09.26.2018
2	11.01.2018
3	01.22.2019
4	02.19.2019

PROJECT TEAM DRAWN BY
 DC, MB, KWN MB, KWN

PROJECT PHASE
 SUP major amendment
 Review #4


SHEET CONTENTS
 Landscape Plan

SHEET NO.

L-101

SUP Amendment 3rd Review

SHEET L-103


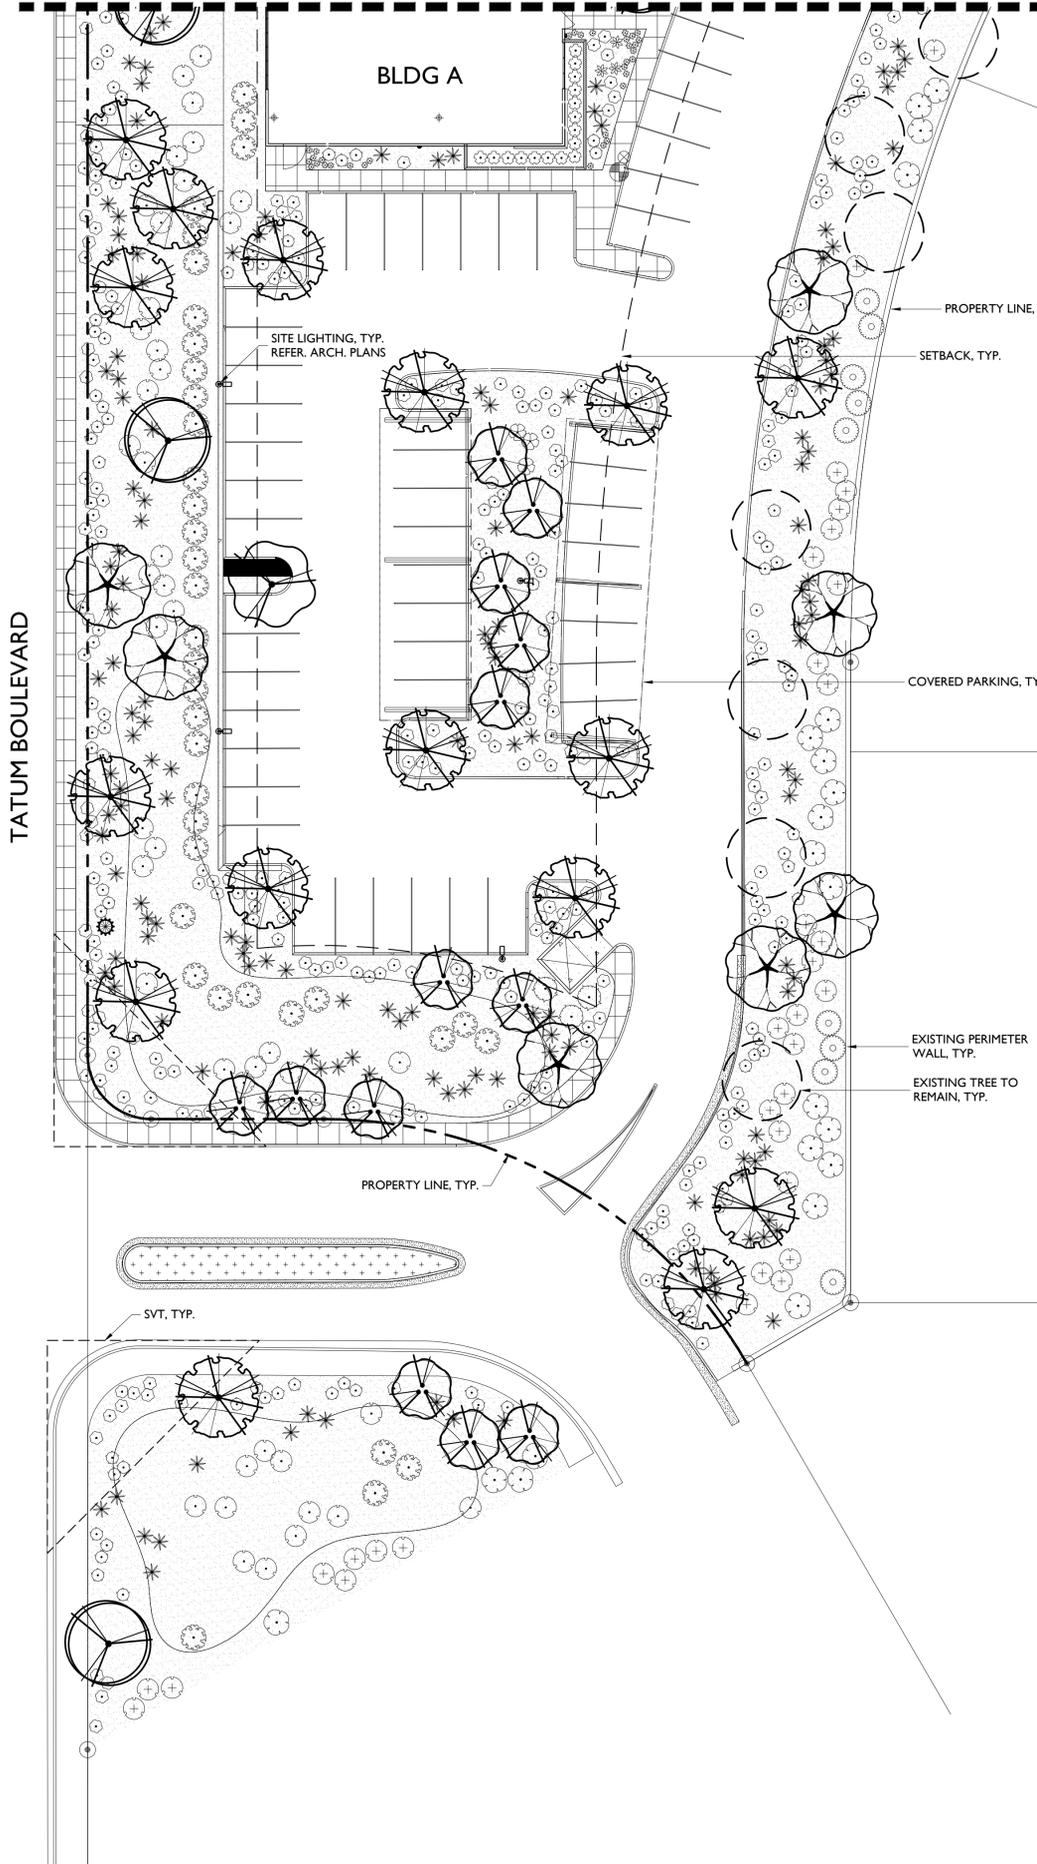


NOTE:
 1. LANDSCAPE CONTRACTOR TO INVENTORY, SALVAGE AND PROTECT ALL EXISTING CACTI AND LANDSCAPE BOULDERS ON SITE AND RE-USE IN NEW LANDSCAPE PLANTING ON-SITE.
 2. LANDSCAPE CONTRACTOR TO PRESERVE AND PROTECT ALL EXISTING TREES THAT ARE DESIGNATED TO REMAIN.
 * ALL NEW TREES PLANTED ALONG THE RESIDENTIAL PROPERTY LINE SHALL BE 36" BOX MIN. CONT.

PLANT SCHEDULE

TREES	BOTANICAL NAME	CONT.	SIZE	QTY
	Bauhinia lunarioides Texasplume	24" box		11
	Carnegiea gigantea Saguaro	--	8-10' HL	21
	Chilopsis linearis Desert Willow	24" box		21
	Olneya tesota Desert Ironwood	24" box		13
	Parkinsonia florida Palo Verde	24" box*		72
	Prosopis glandulosa 'Maverick' TM Honey Mesquite	24" box*		25
	Prosopis x 'Phoenix' TM Hybrid Mesquite	24" box		27
SHRUBS	BOTANICAL NAME	SIZE	QTY	
	Agave desmettiana Dwarf Century Plant	5 gal.	24	
	Asclepias subulata Rush Milkweed	5 gal.	302	
	Asparagus densiflorus	5 gal.	43	
	Caesalpinia pulcherrima Red Bird Of Paradise	5 gal.	189	
	Calliandra x 'Sierra Starr' TM Fairy Duster	5 gal.	102	
	Cordia parvifolia Small-Leaf Geiger tree	5 gal.	64	
	Dasyliroton wheeleri Grey Desert Spoon	5 gal.	14	
	Echinocactus grusonii Golden Barrel Cactus	5 gal.	43	
	Eremophila maculata brevifolia Spotted Emu Bush	5 gal.	35	
	Fouquieria splendens Ocotillo	5 gal.	28	
	Hesperaloe parviflora 'Brakelights' TM Brakelights Red Yucca	5 gal.	644	
	Justicia californica Beloperone	5 gal.	23	
	Lantana x 'New Gold' New Gold Lantana	5 gal.	1,013	
	Leucophyllum langmaniae 'Lynn's Legacy' Barometerbush	5 gal.	239	
	Leucophyllum zygophyllum 'Cimarron' TM Cimarron	5 gal.	763	
	Opuntia basilaris Beavertail Pricklypear	5 gal.	13	
	Ruellia brittoniana 'Katie' Dwarf Blue Belts	5 gal.	124	
	Senecio serpens Blue Chalksticks	5 gal.	55	
	Tecoma stans 'Sunrise' Yellow Belts	5 gal.	52	
	Tetranneuris acaulis Stemless Four-nerve Daisy	1 gal.	786	
GROUND COVERS	BOTANICAL NAME	CONT.	QTY	
	Decomposed Granite "Express Brown" or Match Existing	1/2" SCREENED	139,673 sq	

KEY MAP

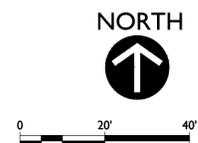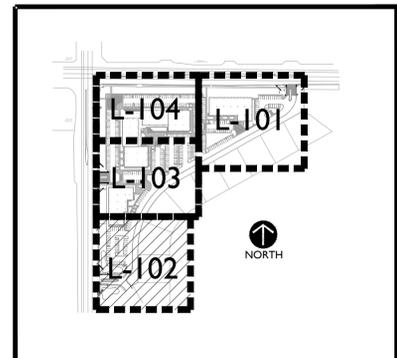

2929 n central ave
 eleventh floor
 phoenix arizona 85012

602.257.1764 t
 602.257.9029 f
 www.owp.com

orcutt winslow

© 2017 RVI Planning and Design, Inc. All rights reserved. This document is the property of RVI Planning and Design, Inc. and is not to be distributed, copied, or reproduced in any form without the written consent of RVI Planning and Design, Inc. The information contained herein is for informational purposes only and does not constitute an offer of any financial product or service. RVI Planning and Design, Inc. is not a financial institution and is not licensed to provide any financial product or service. RVI Planning and Design, Inc. is not a financial institution and is not licensed to provide any financial product or service.

RVI
 120 S. Ash Avenue
 Tempe, Arizona 85281
 Tel: 480.994.0994
 www.rviplanning.com

mountain view medical center, LLC
Mountain View Medical Center Redevelopment
 10555,10565,10575,10585,10595,10599 N. Tatum Blvd ,
 Paradise Valley, Arizona 85253

CLIENT CONTACT

mountain view medical center, LLC
 804 N. 14th St
 Phoenix, AZ 85018

602.802.8106 t
 #Client Fax 1
 #Client E-mail

PROJECT NO.	DATE OF ISSUE
2018_041	02.07.2019

REVISION NO.	DATE
1	09.26.2018
2	11.01.2018
3	01.22.2019
4	02.19.2019

PROJECT TEAM: DC, MB, KWN
 DRAWN BY: MB, KWN

PROJECT PHASE: SUP major amendment Review #4

SHEET CONTENTS: Landscape Plan

SHEET NO.:

L-102

SUP Amendment 3rd Review

mountain view medical center, LLC
Mountain View Medical Center Redevelopment
 10555,10565,10575,10585,10595,10599 N. Tatum Blvd.,
 Paradise Valley, Arizona 85253

CLIENT CONTACT
 mountain view medical center, LLC
 10555 N. Tatum St.
 Phoenix, AZ 85018
 602.802.8106 t
 #Client Fax 1
 #Client E-mail

PROJECT NO.	DATE OF ISSUE
2018_041	02.07.2019
REVISION NO.	DATE
1	09.26.2018
2	11.01.2018
3	01.22.2019
4	02.19.2019

PROJECT TEAM DRAWN BY
 DC, MB, KWN MB, KWN


PROJECT PHASE
 SUP major amendment
 Review #4
SHEET CONTENTS
 Landscape Plan

SHEET NO.
L-103

PLANT SCHEDULE


TREES	BOTANICAL NAME	CONT.	SIZE	QTY
	Bauhinia lunarioides Texasplume	24" box		11
	Carnegiea gigantea Saguaro	--	8-10' HL.	21
	Chilopsis linearis Desert Willow	24" box		21
	Olesea tesota Desert Ironwood	24" box		13
	Parkinsonia florida Palo Verde	24" box*		72
	Prosopis glandulosa 'Maverick' TM Honey Mesquite	24" box*		25
	Prosopis x 'Phoenix' TM Hybrid Mesquite	24" box		27
SHRUBS	BOTANICAL NAME	SIZE	QTY	
	Agave desmettiana Dwarf Century Plant	5 gal.	24	
	Asclepias subulata Rush Milkweed	5 gal.	302	
	Asparagus densiflorus	5 gal.	43	
	Caesalpinia pulcherrima Red Bird Of Paradise	5 gal.	189	
	Calliandra x 'Sierra Starr' TM Fairy Duster	5 gal.	102	
	Cordia parvifolia Small-Leaf Geigertree	5 gal.	64	
	Dasyliroa wheeleri Grey Desert Spoon	5 gal.	14	
	Echinocactus grusonii Golden Barrel Cactus	5 gal.	43	
	Eremophila maculata brevifolia Spotted Emu Bush	5 gal.	35	
	Fouquieria splendens Ocotillo	5 gal.	28	
	Hesperaloe parviflora 'Brakelights' TM Brakelights Red Yucca	5 gal.	644	
	Justicia californica Beloperone	5 gal.	23	
	Lantana x 'New Gold' New Gold Lantana	5 gal.	1,013	
	Leucophyllum langmaniae 'Lynn's Legacy' Barometerbush	5 gal.	239	
	Leucophyllum zygophyllum 'Cimarron' TM Cimarron	5 gal.	763	
	Opuntia basilaris Beavertail Pricklypear	5 gal.	13	
	Ruellia brittoniana 'Katie' Dwarf Blue Belts	5 gal.	124	
	Senecio serpens Blue Chalksticks	5 gal.	55	
	Tecoma stans 'Sunrise' Yellow Belts	5 gal.	52	
	Tetranervis acaulis Stemless Four-nerve Daisy	1 gal.	786	
GROUND COVERS	BOTANICAL NAME	CONT.	QTY	
	Decomposed Granite "Express Brown" or Match Existing	1/2" SCREENED	139,673 sf	

KEY MAP

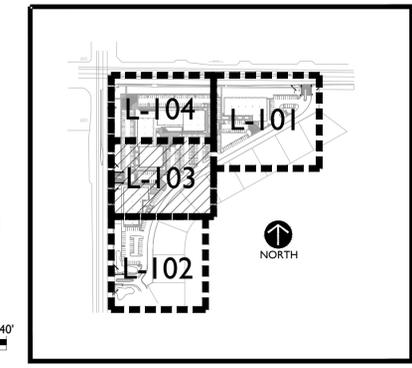

0 20' 40'


SHEET L-104

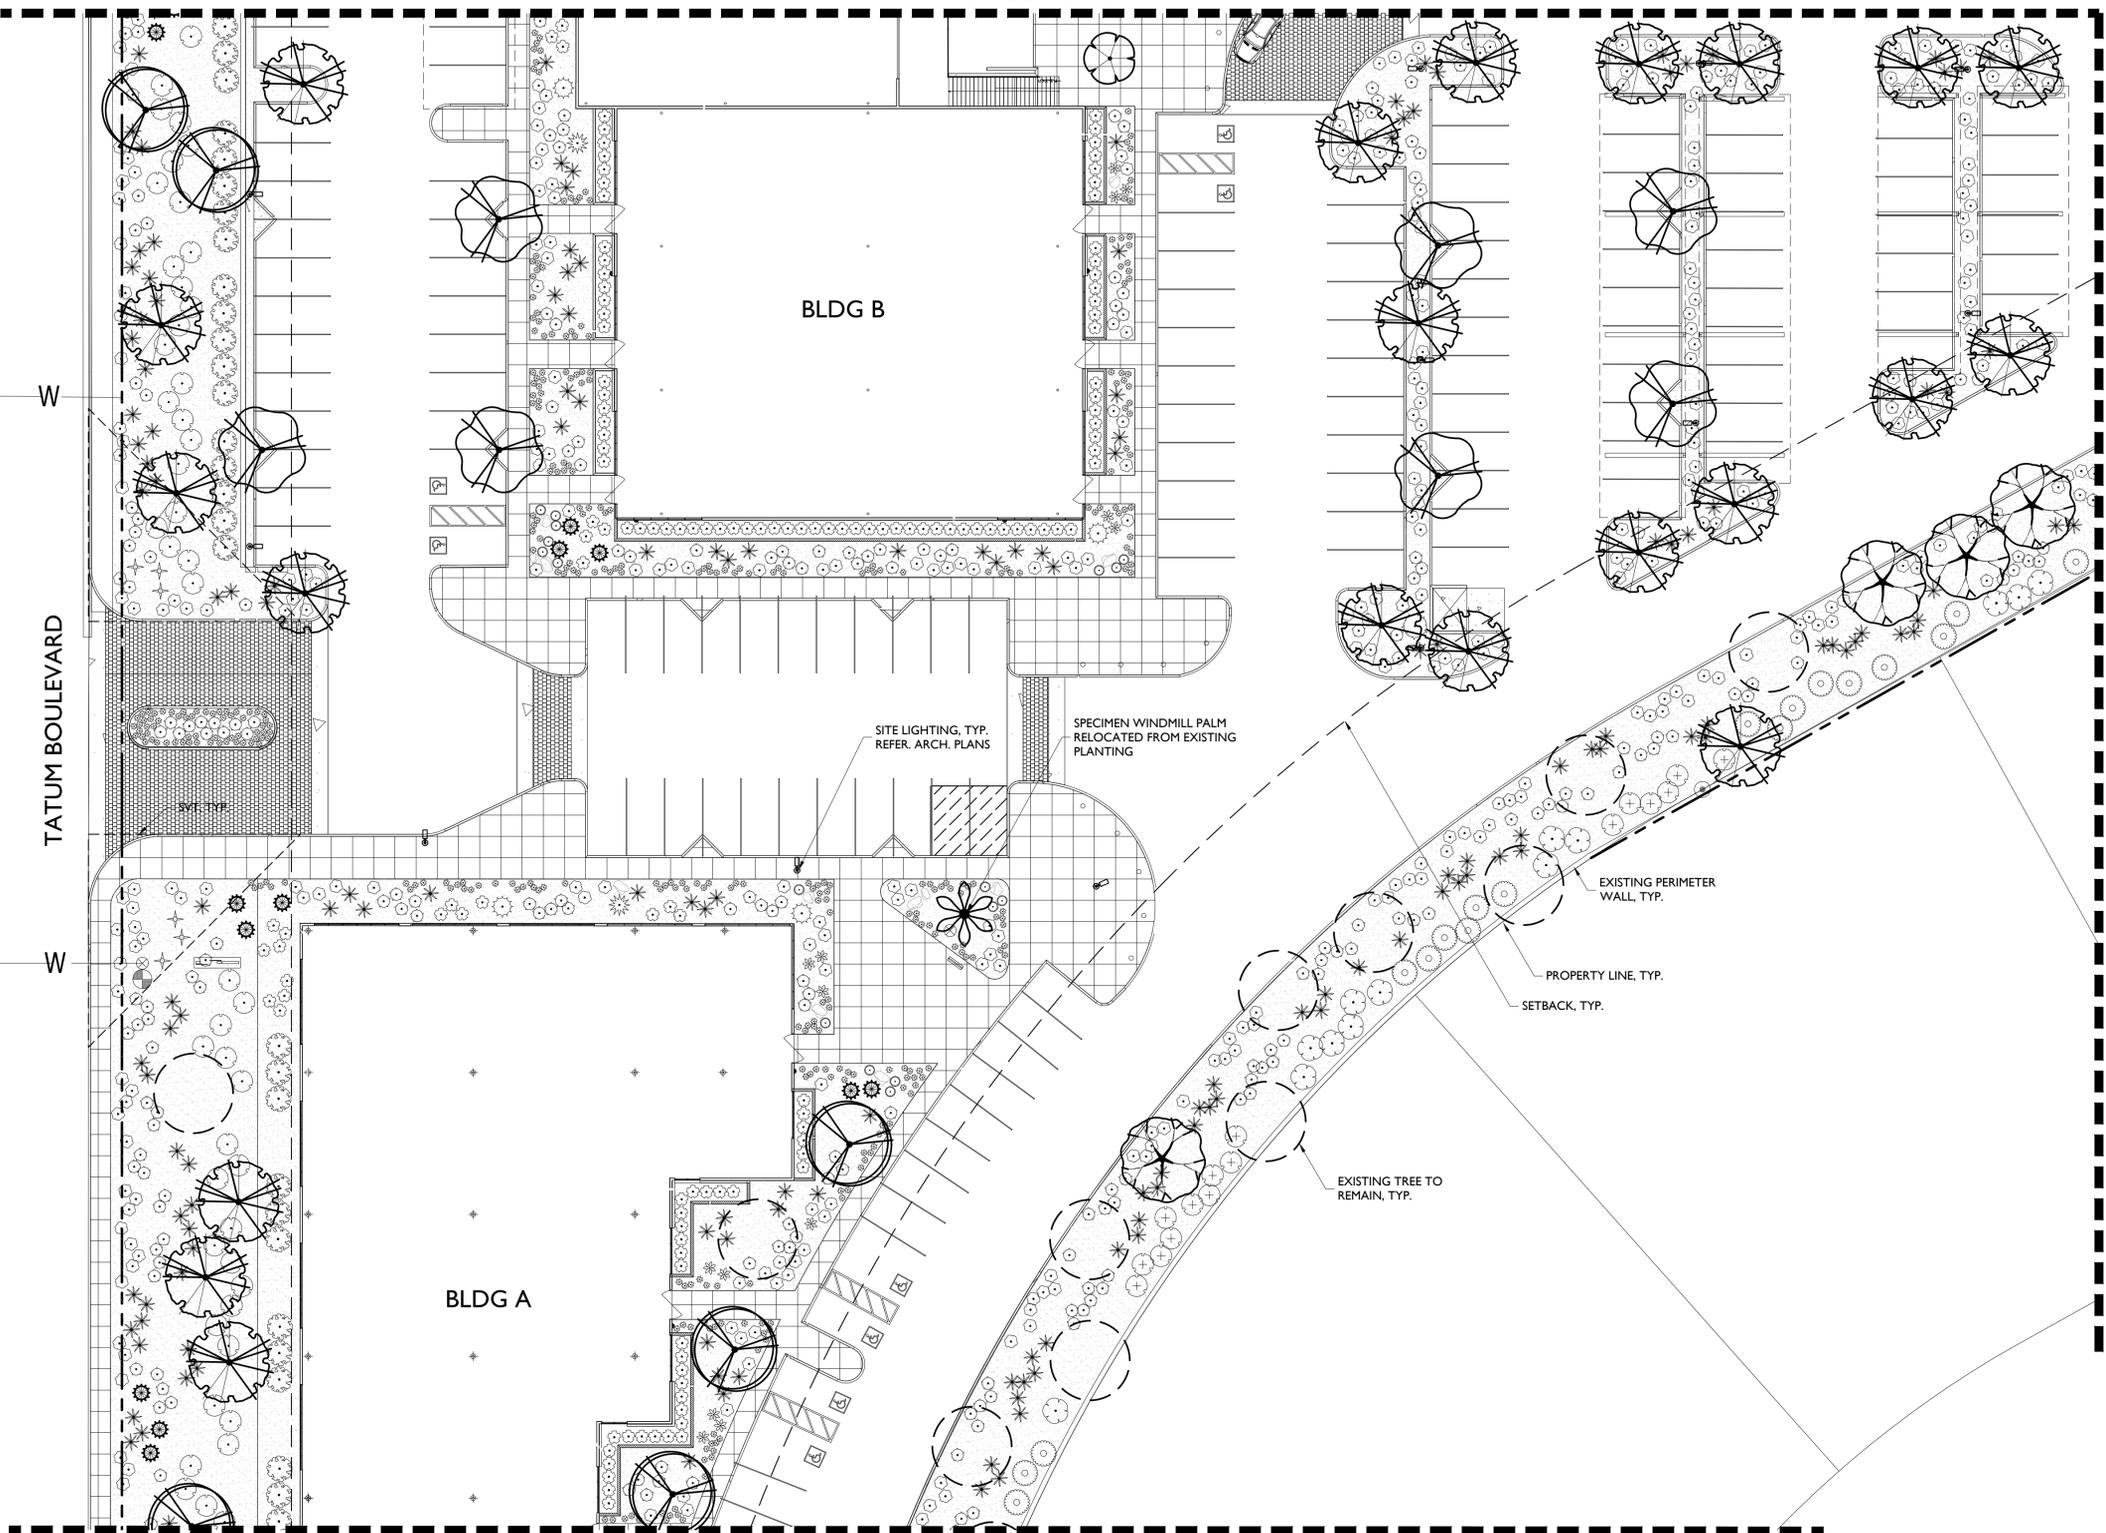

SHEET L-102

NOTE:
 1. LANDSCAPE CONTRACTOR TO INVENTORY, SALVAGE AND PROTECT ALL EXISTING CACTI AND LANDSCAPE BOULDERS ON SITE AND RE-USE IN NEW LANDSCAPE PLANTING ON-SITE.
 2. LANDSCAPE CONTRACTOR TO PRESERVE AND PROTECT ALL EXISTING TREES THAT ARE DESIGNATED TO REMAIN.
 * ALL NEW TREES PLANTED ALONG THE RESIDENTIAL PROPERTY LINE SHALL BE 36" BOX MIN. CONT.

SUP Amendment 3rd Review

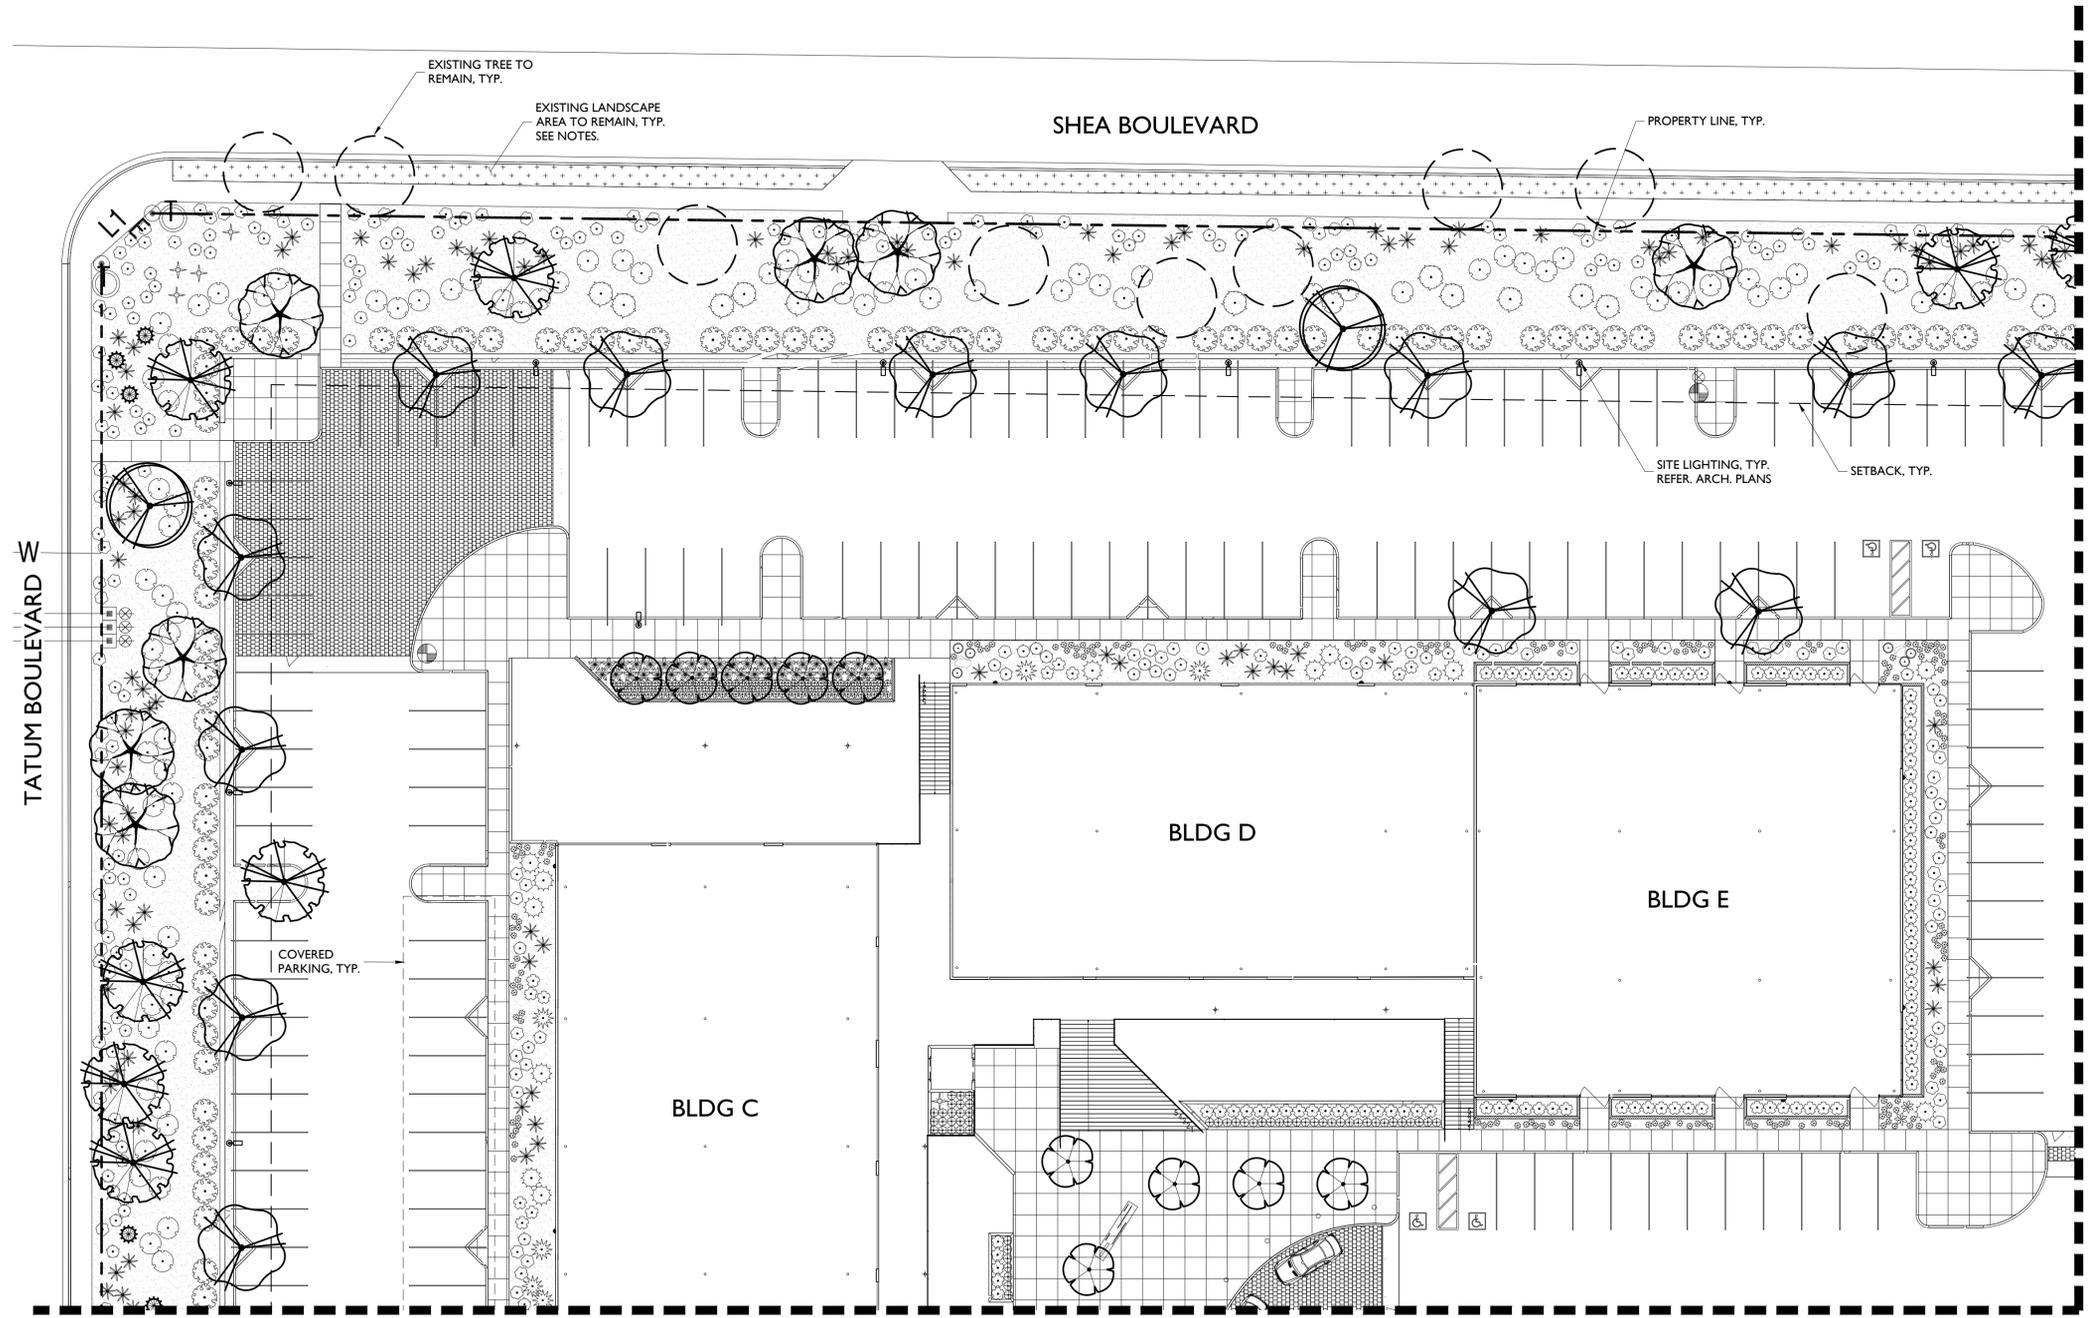



SHEET L-103

SHEET L-101

PLANT SCHEDULE

TREES	BOTANICAL NAME	CONT.	SIZE	QTY
	Bauhinia lunarioides Texasplume	24" box		11
	Carnegiea gigantea Saguaro	--	8-10' HL	21
	Chilopsis linearis Desert Willow	24" box		21
	Olneya tesota Desert Ironwood	24" box		13
	Parkinsonia florida Palo Verde	24" box*		72
	Prosopis glandulosa 'Maverick' TM Honey Mesquite	24" box*		25
	Prosopis x 'Phoenix' TM Hybrid Mesquite	24" box		27
SHRUBS	BOTANICAL NAME	SIZE	QTY	
	Agave desmettiana Dwarf Century Plant	5 gal.	24	
	Asclepias subulata Rush Milkweed	5 gal.	302	
	Asparagus densiflorus	5 gal.	43	
	Caesalpinia pulcherrima Red Bird Of Paradise	5 gal.	189	
	Calliandra x 'Sierra Starr' TM Fairy Duster	5 gal.	102	
	Cordia parvifolia Small-Leaf Geiger tree	5 gal.	64	
	Dasyliroton wheeleri Grey Desert Spoon	5 gal.	14	
	Echinocactus grusonii Golden Barrel Cactus	5 gal.	43	
	Eremophila maculata brevifolia Spotted Emu Bush	5 gal.	35	
	Fouquieria splendens Ocotillo	5 gal.	28	
	Hesperaloe parviflora 'Brakelights' TM Brakelights Red Yucca	5 gal.	644	
	Justicia californica Beloperone	5 gal.	23	
	Lantana x 'New Gold' New Gold Lantana	5 gal.	1,013	
	Leucophyllum langmaniae 'Lynn's Legacy' Barometerbush	5 gal.	239	
	Leucophyllum zygophyllum 'Cimarron' TM Cimarron	5 gal.	763	
	Opuntia basilaris Beavertail Pricklypear	5 gal.	13	
	Ruellia brittoniana 'Katie' Dwarf Blue Belts	5 gal.	124	
	Senecio serpens Blue Chalksticks	5 gal.	55	
	Tecoma stans 'Sunrise' Yellow Belts	5 gal.	52	
	Tetranervis acaulis Stemless Four-nerve Daisy	1 gal.	786	
GROUND COVERS	BOTANICAL NAME	CONT.	QTY	
	Decomposed Granite "Express Brown" or Match Existing	1/2" SCREENED	139,673 sf	

KEY MAP

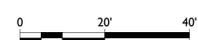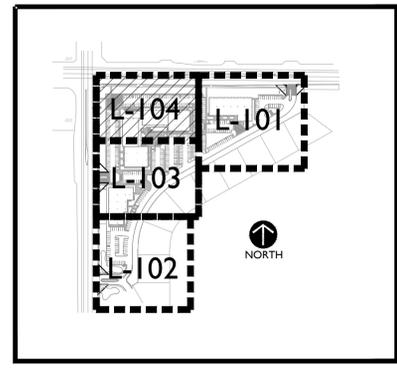

NOTE:
 1. LANDSCAPE CONTRACTOR TO INVENTORY, SALVAGE AND PROTECT ALL EXISTING CACTI AND LANDSCAPE BOULDERS ON SITE AND RE-USE IN NEW LANDSCAPE PLANTING ON-SITE.
 2. LANDSCAPE CONTRACTOR TO PRESERVE AND PROTECT ALL EXISTING TREES THAT ARE DESIGNATED TO REMAIN.
 * ALL NEW TREES PLANTED ALONG THE RESIDENTIAL PROPERTY LINE SHALL BE 36" BOX MIN. CONT.

2929 n central ave
 eleventh floor
 phoenix arizona 85012
 602.257.1764 t
 602.257.9029 f
 www.owp.com



mountain view medical center, LLC
Mountain View Medical Center Redevelopment
 10555,10565,10575,10585,10595,10599 N. Tatum Blvd ,
 Paradise Valley, Arizona 85253

CLIENT CONTACT
 mountain view medical center, LLC
 10555 N. Tatum St.
 Phoenix, AZ 85018
 602.802.8106 t
 #Client Fax 1
 #Client E-mail

PROJECT NO.	DATE OF ISSUE
2018_041	02.07.2019
REVISION NO.	DATE
1	09.26.2018
2	11.01.2018
3	01.22.2019
4	02.19.2019

PROJECT TEAM DRAWN BY
 DC, MB, KWN MB, KWN

PROJECT PHASE
 SUP major amendment
 Review #4

SHEET CONTENTS
 Landscape Plan

SHEET NO.
L-104

SUP Amendment 3rd Review