

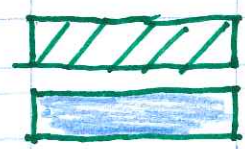


26 AUGUST 15

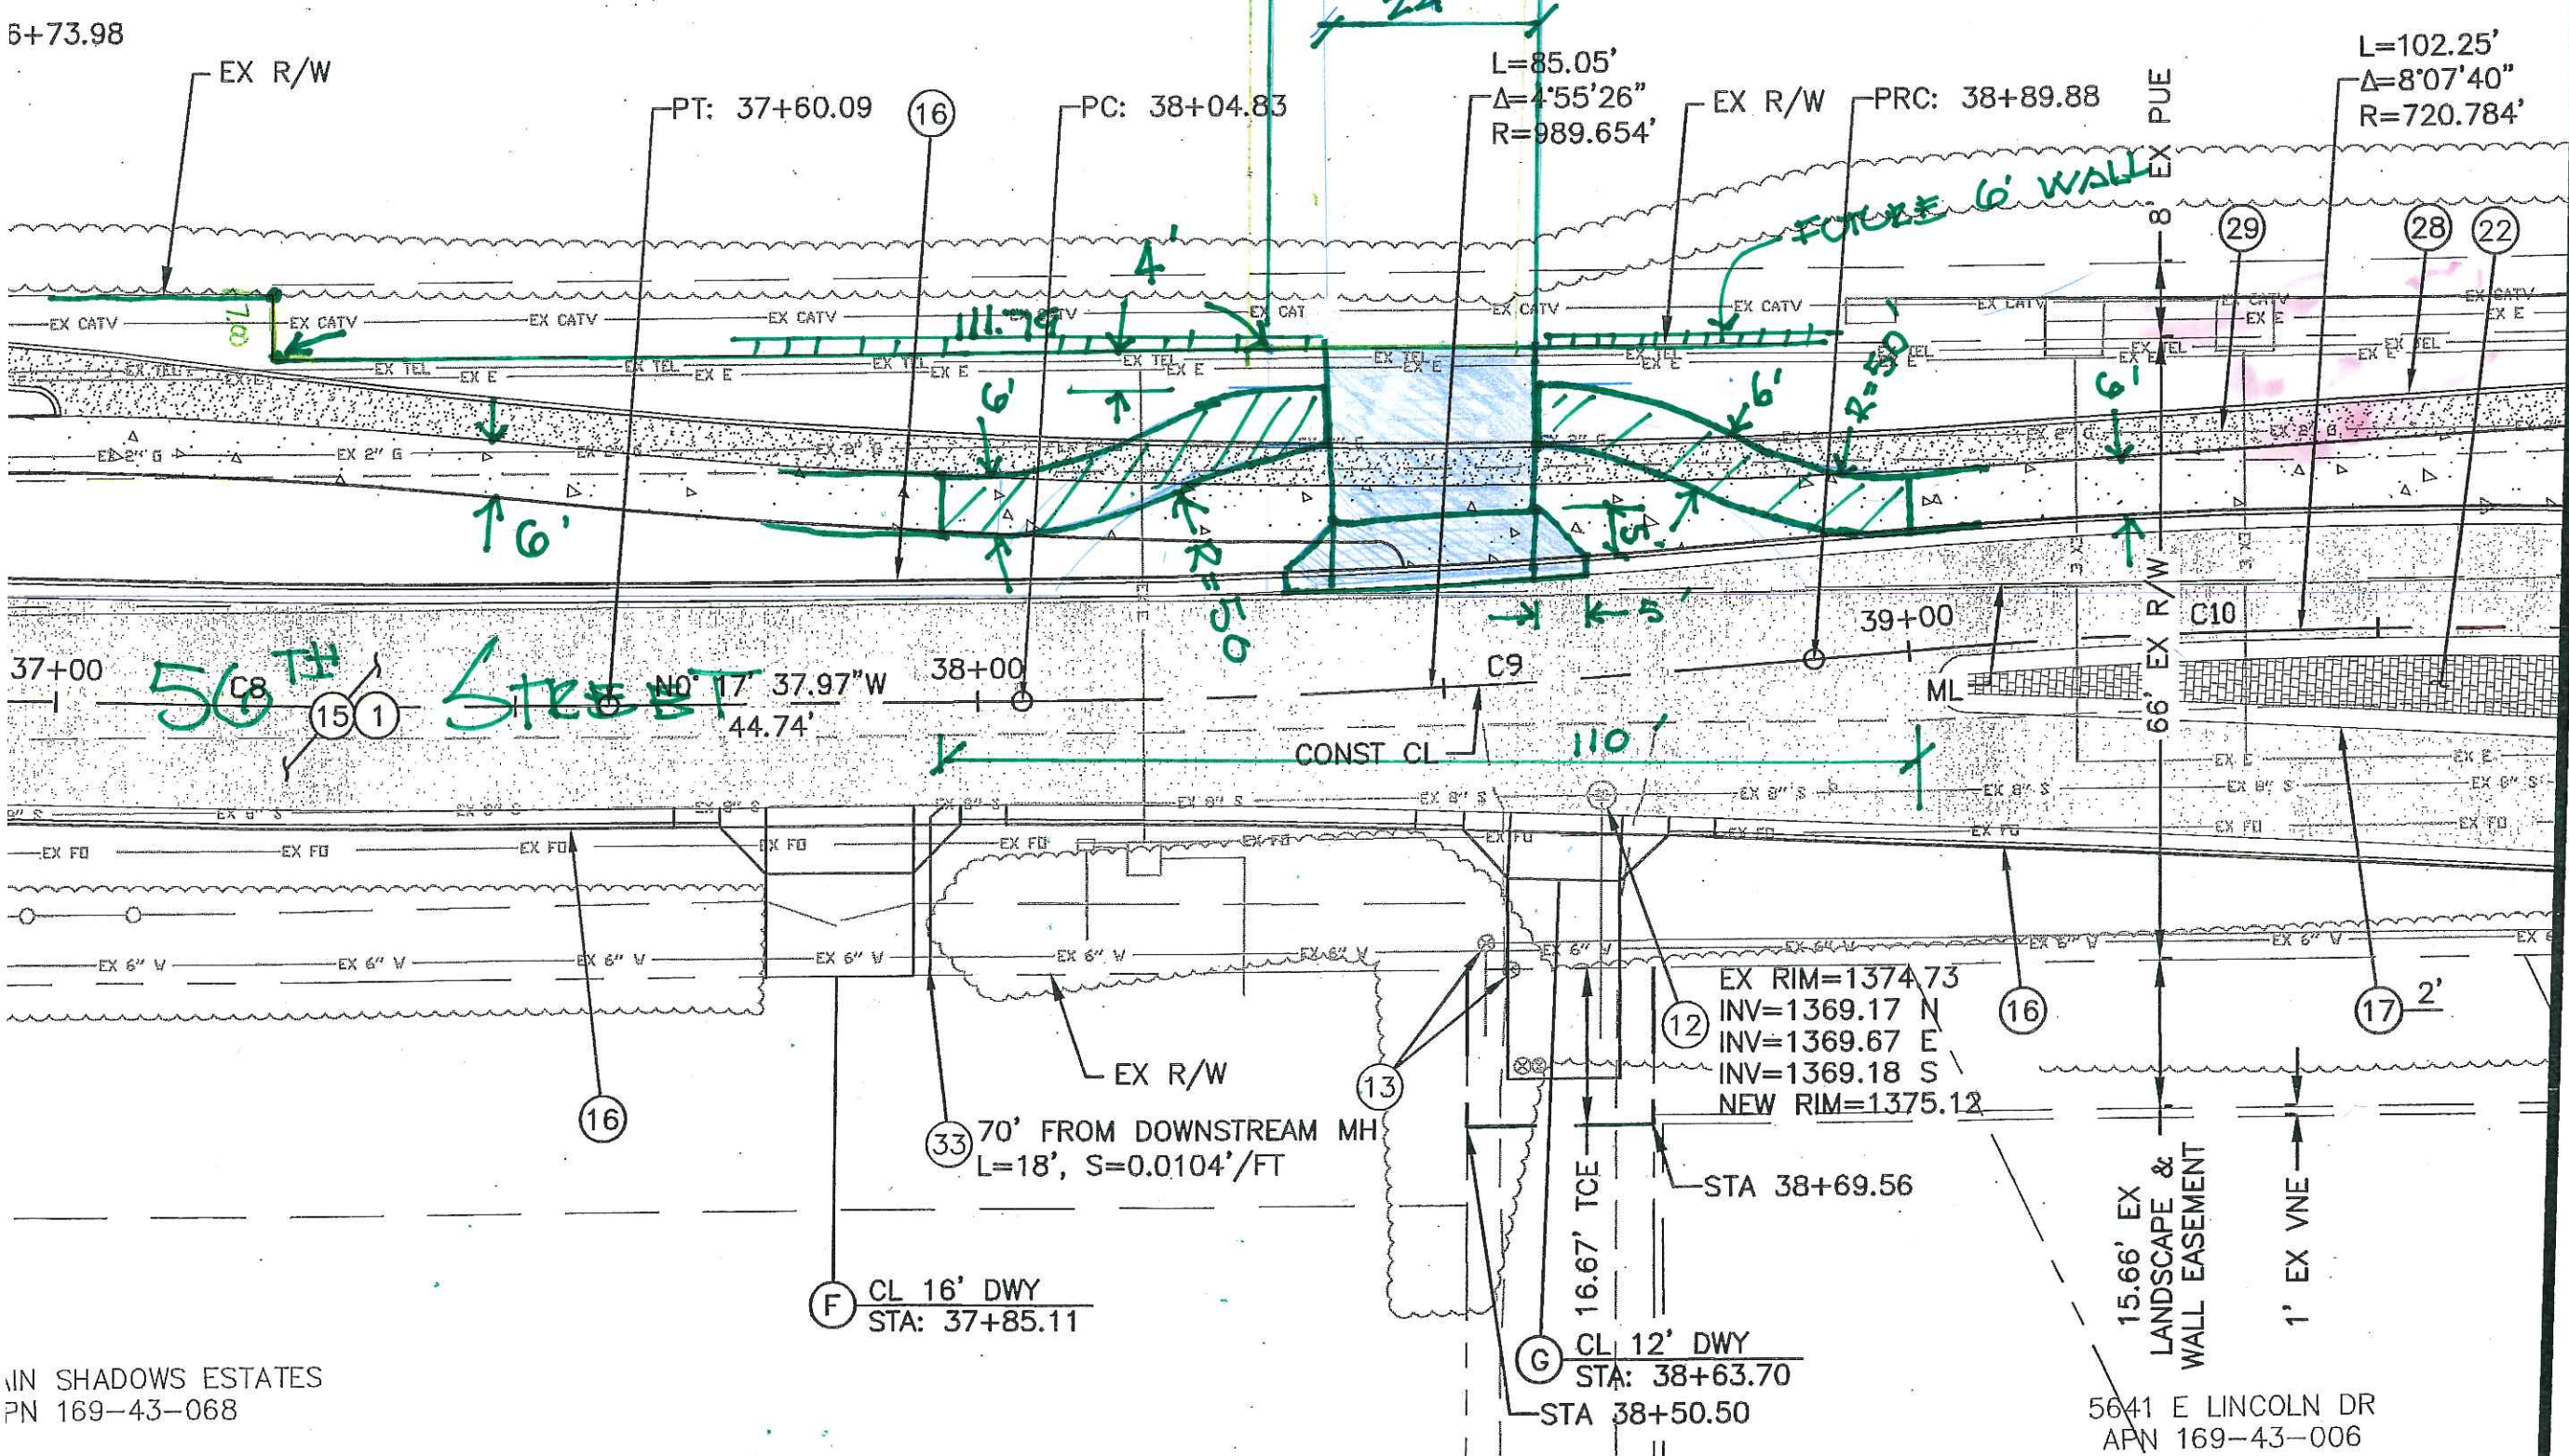

NEW SIDEWALK
SAN DIEGO BUFF DW ENT

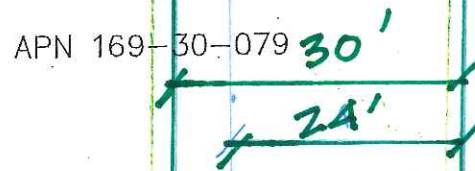

MATCH LINE STA 39+70
SEE SHEET PP-1.06

IN SHADOWS ESTATES
PN 169-43-068

5641 E LINCOLN DR
APN 169-43-006

(F) CL 16' DWY
STA: 37+85.11

(G) CL 12' DWY
STA: 38+63.70
STA 38+50.50

(12) EX RIM=1374.73
INV=1369.17 N
INV=1369.67 E
INV=1369.18 S
NEW RIM=1375.12

(33) 70' FROM DOWNSTREAM MH
L=18', S=0.0104'/FT

15.66' EX
LANDSCAPE &
WALL EASEMENT

1' EX VNE

16.67' TCE
STA 38+69.56