

APPLICANT

NEWPATH NETWORKS
6908 E THOMAS ROAD, SUITE 201
SCOTTSDALE, AZ 85251
TEL: 480.223.0151
CONTACT: STEPHEN GARCIA

ARCHITECT

PB TELECOM, INC.
303 BATTERY STREET
SEATTLE, WA 98121
TEL: 206.838.9275
FAX: 206.838.5021
CONTACT: ROY LORETE

PROJECT TEAM

NEWPATH NETWORKS PROPOSES TO PROVIDE AN ENHANCED RESIDENTIAL WIRELESS COMMUNICATIONS SYSTEM FOR THE PARADISE VALLEY COMMUNITY. LOCATED IN THE TOWN OF PARADISE VALLEY, ARIZONA, THE SYSTEM WILL IMPROVE CELLULAR COMMUNICATIONS AND INCREASE CALL CAPACITY IN RESIDENTIAL AREAS. THE NETWORK AND ASSOCIATED EQUIPMENT HAVE BEEN DESIGNED TO MINIMIZE VISUAL IMPACTS IN URBAN SETTINGS. THE PROPOSED SYSTEM WILL PROVIDE A CELLULAR NETWORK THAT CAN BE UTILIZED SIMULTANEOUSLY BY DIFFERENT LICENSED TELECOMMUNICATIONS COMPANIES.

THIS PROPOSAL WILL CONSIST OF NODE SITES AT KEY LOCATIONS THROUGHOUT THE PARADISE VALLEY COMMUNITY. SUBJECT NODE WILL CONSIST OF GROUND MOUNTED EQUIPMENT AND INSTALLATION OF A FAUX CACTUS SPECIFICALLY ENGINEERED TO SUPPORT THE PROPOSED NETWORK ANTENNAS. THE RADIO EQUIPMENT WILL BE MOUNTED INSIDE OF THE PROPOSED CACTUS.

PROJECT DESCRIPTION

CURRENT - TOWN OF PARADISE VALLEY CODE 2005 - NATIONAL ELECTRICAL CODE
2006 - INTERNATIONAL BUILDING CODE 2006 - INTERNATIONAL FIRE CODE

HANDICAPPED REQUIREMENTS:
-FACILITY IS UNMANNED AND NOT FOR HUMAN HABITATION.
-HANDICAPPED ACCESS REQUIREMENTS ARE NOT REQUIRED.

PLUMBING REQUIREMENTS:
-FACILITY HAS NO PLUMBING.

CODES

VICINITY MAP

SCALE: NTS

SECTION-TOWNSHIP-RANGE

16-2N-4E

QUARTER-SECTION

20-41

POLE TYPE:

CACTUS

ASSIGNED ADDRESS:

TBD BY TOWN OF PARADISE VALLEY

NEAREST RESIDENTIAL ADDRESS:

5850 N CAVEDALE WAY

UPPER ANTENNA RAD CENTER:

20'-0"

LOWER ANTENNA RAD CENTER:

16'-0"

SITE INFO

#	DESCRIPTION
A01	PROPOSED NEWPATH NETWORKS PANEL ANTENNAS: 2 CLUSTERS STACKED VERTICALLY
A22	PROPOSED NEWPATH NETWORKS REMOTE UNIT(S)
A25	PROPOSED NEWPATH NETWORKS CACTUS (ANTENNA AND RADIO EQUIPMENT STEALTHING STRUCTURE)
A29	PROPOSED NEWPATH NETWORKS UNDERGROUND CONC FIBER VAULT, SEAL WATERPROOF
A30	PROPOSED NEWPATH NETWORKS LANDSCAPE PLANTINGS
A33	PROPOSED NEWPATH NETWORKS FAUX ROCK (BATTERY BACKUP EQUIPMENT STEALTHING)
E02	PROPOSED NEWPATH NETWORKS ELECTRICAL JUNCTION BOX, SUPPLIED BY APS, INSTALLED BY CONTRACTOR
E07	PROPOSED NEWPATH NETWORKS LOOKING DISCONNECT

KEY NOTE LEGEND

newpath
NETWORKS

NewPath Networks, LLC
788 GARFIELD STREET
SEATTLE, WA 98109
PH: 206.550.3858
FAX: 206.633.2768



PB TELECOM



303 BATTERY STREET SEATTLE, WA 98121
206.838.9275
206.838.5021

THIS DRAWING IS COPYRIGHTED AND IS THE SOLE PROPERTY OF THE OWNER. IT IS PRODUCED SOLELY FOR USE BY THE OWNER AND ITS AFFILIATES. REPRODUCTION OR USE OF THIS DRAWING AND/OR THE INFORMATION CONTAINED IN IT IS FORBIDDEN WITHOUT THE WRITTEN PERMISSION OF THE OWNER.

PLANT LIST					
SYMBOL	QTY	BOTANICAL NAME	COMMON NAME	SIZE	CONTAINER
	3	SIMMONDSIA CHINENSIS	JOJOBA	15 GAL	NURSERY STOCK
	2	CERCIDIUM MICROPHYLLUM	FOOTHILLS PALO VERDE	36" BOX	NURSERY STOCK

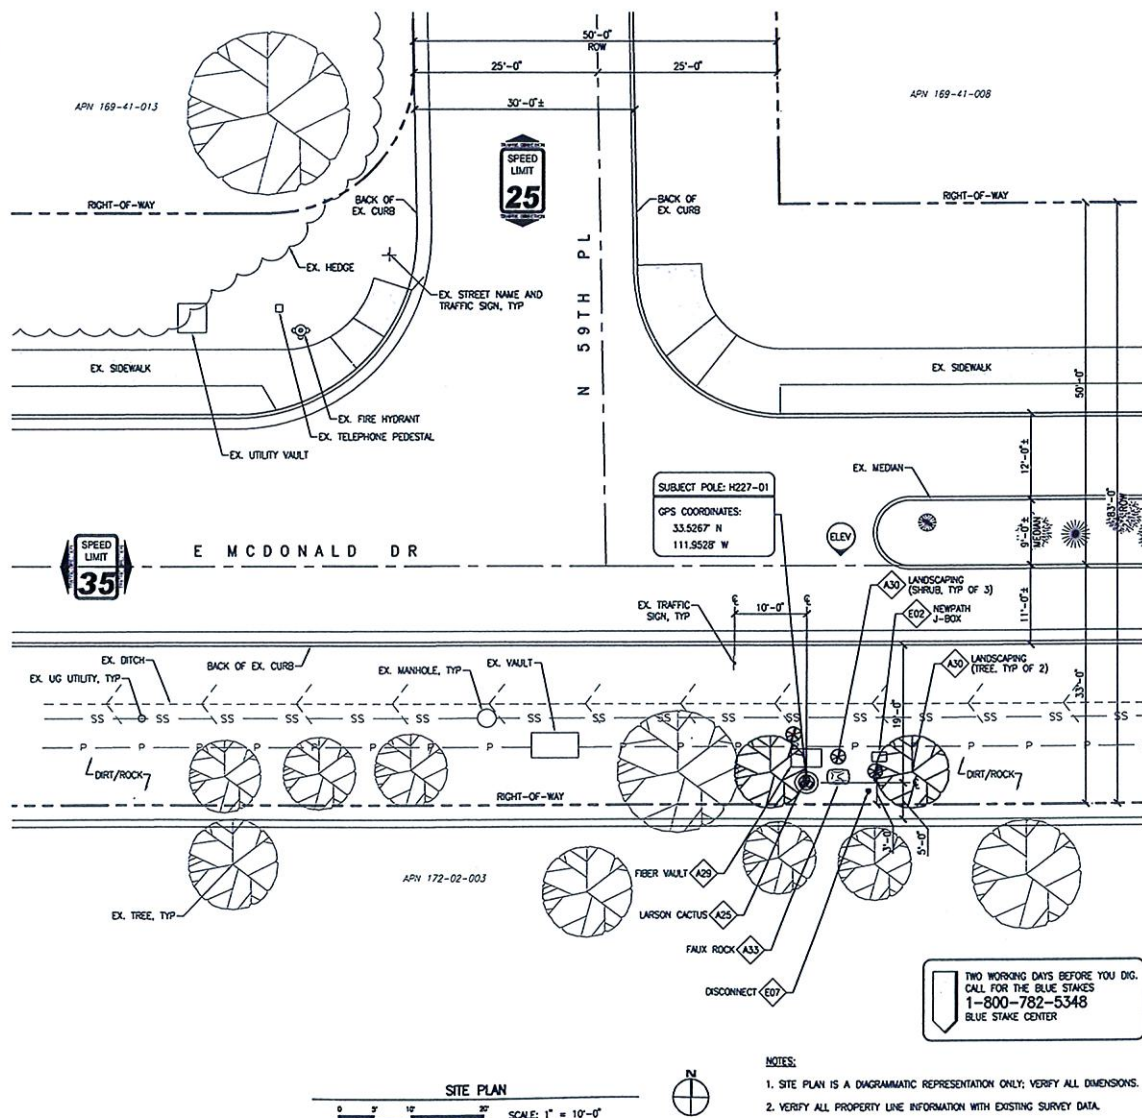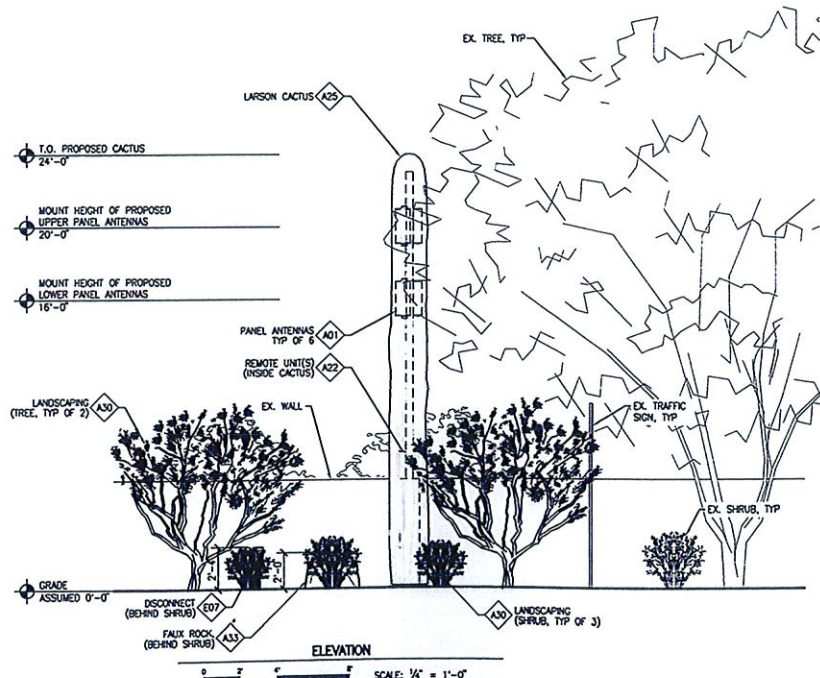

RELEASE

DATE

21MAY10

LUP

PROJECT NAME

PARADISE VALLEY

NODE ADDRESS

H227-01
E MCDONALD DR
& N 59TH PL

PROJECT AREA

PARADISE VALLEY, AZ

PBT JOB NUMBER

290210

IN HOUSE

DRAWN BY: PBT
CHECKED BY: RGL

SHEET TITLE

LUP BASE DRAWING

SHEET

PAGE

LUP-1

1 OF 1

PLOT SCALE: 1:1 • 24"x36"; 1:2 • 11"x17"