

**PLANT MATERIALS LEGEND**

Sym.	Plant Name	Size	Qty	Remarks
<b>Trees</b>				
	<i>Ficus nitida</i> Indian Laurel Fig	48" box	10	-
	<i>Prosopis velutina</i> Native Mesquite	36" box	4	-
<b>Shrubs</b>				
	<i>Dodonaea viscosa 'Purpurea'</i> Purple Hop Bush	5 gal.	9	-
	<i>Dodonaea viscosa</i> Hop Bush	5 gal.	20	-
	<i>Nerium oleander 'Petite Pink'</i> Petite Pink Oleander	5 gal.	23	-
	<i>Rosmarinus officinalis 'Tuscan Blue'</i> Upright Rosemary	5 gal.	11	-
<b>Accents/Cacti</b>				
	<i>Diurea bicolor</i> Bicolor Iris	5 gal.	29	-
	<i>Hesperaloe parviflora-red</i> Red Yucca	5 gal.	9	-
	<i>Pennisetum setaceum 'Rubrum'</i> Purple Fountain Grass	5 gal.	19	-
<b>Vines</b>				
	<i>Rosa banksiae</i> Lady Banks Rose	5 gal.	9	-

**MASS PLANTING**

2,600 S.F. SYNTHETIC TURF. SPEC: PIONEER SAND; TIGER TURF, EVERGLADE FESCUE PRO.


**INERTS**

DESERT COBBLE. THE TOP 6" OF DESERT SOIL IS TO BE SALVAGED AND STOCKPILED FOR RE-VEGETATION AREAS.

PLANTING AREAS IN PRIVATE ZONES TO RECEIVE: 1/2" MINUS DECOMPOSED GRANITE. COLOR TBD.




**TINKER RESIDENCE**  
**PALO VERDE FOOTHILLS, LOT 6**  
 6125 N. 38TH PLACE  
 PARADISE VALLEY, AZ 85253

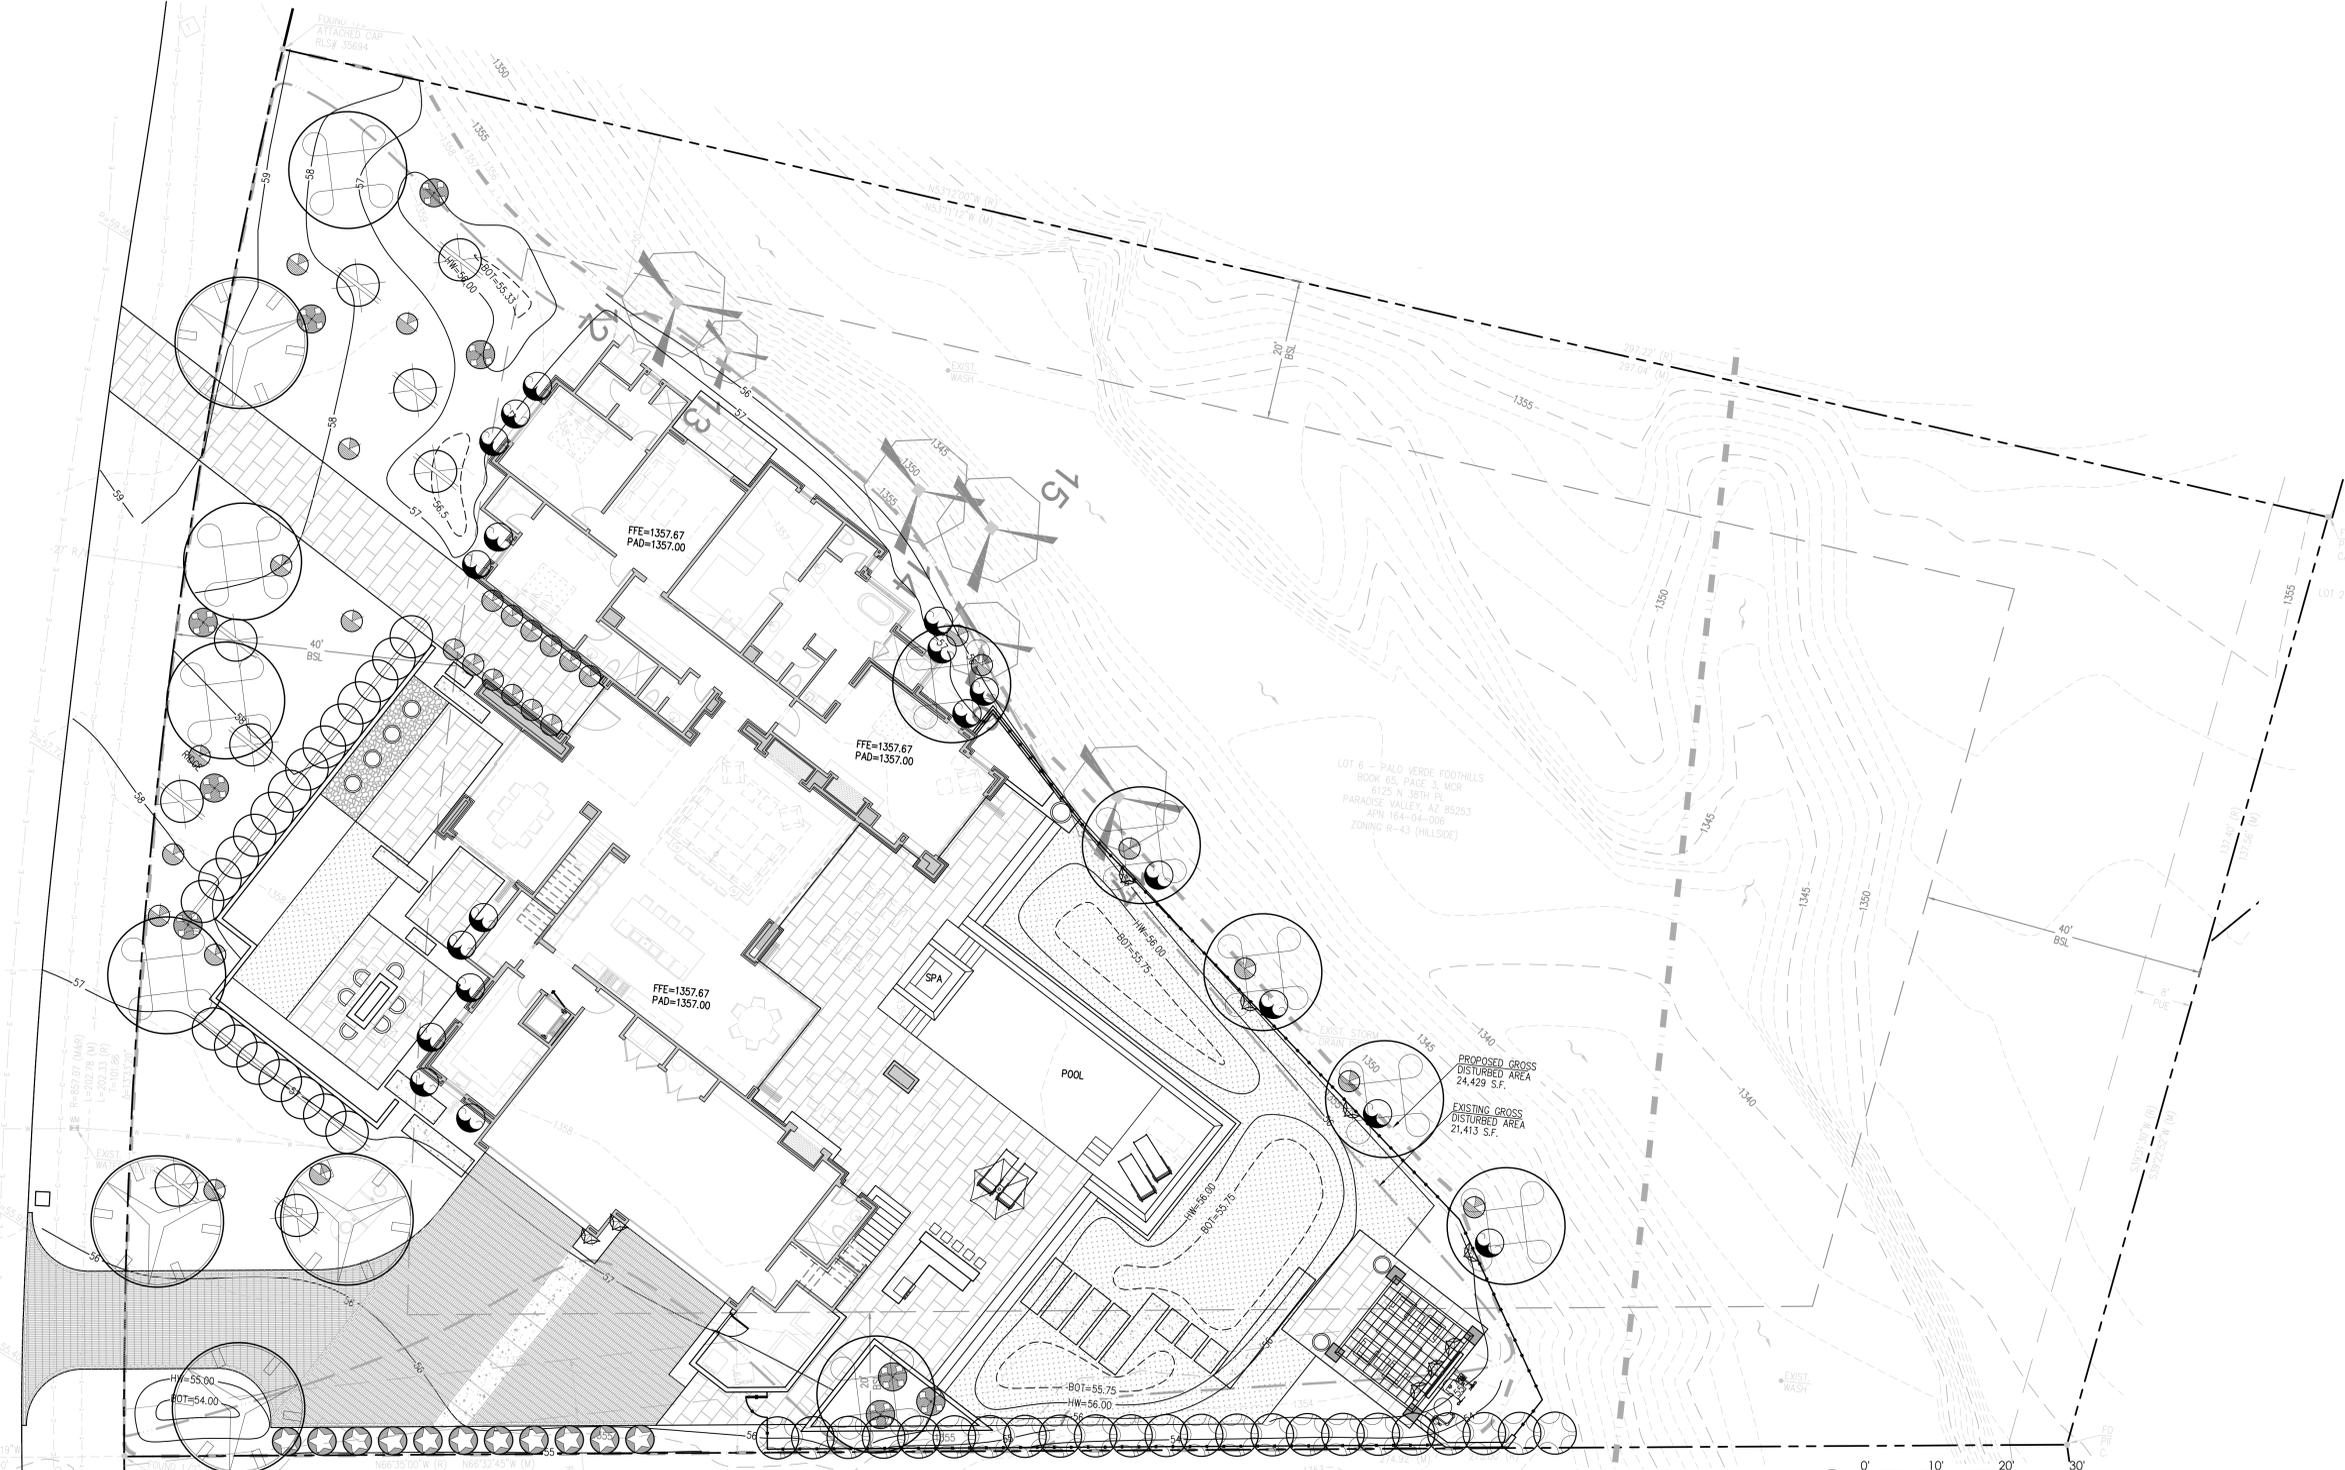

LOT 6 - PALO VERDE FOOTHILLS  
 BOOK 65, PAGE 4, MCR  
 6125 N. 38TH PL  
 PARADISE VALLEY, AZ 85253  
 APN 184-04-006  
 ZONING R-42 (HILLSIDE)

PROPOSED GROSS  
 DISTURBED AREA  
 24,429 S.F.  
 EXISTING GROSS  
 DISTURBED AREA  
 21,415 S.F.

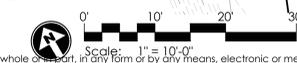

revisions:

project #: NPP001  
 scale: 1" = 10'-0"  
 issued for:

drawn by: TEAM  
 date: 11/01/2019

drawing:  
**Planting Plan**  
**L3.1**  
 of