




LOST DUTCHMAN
FRONT YARD CONSTRUCTION PLAN

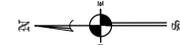


SCALE 1" = 10'

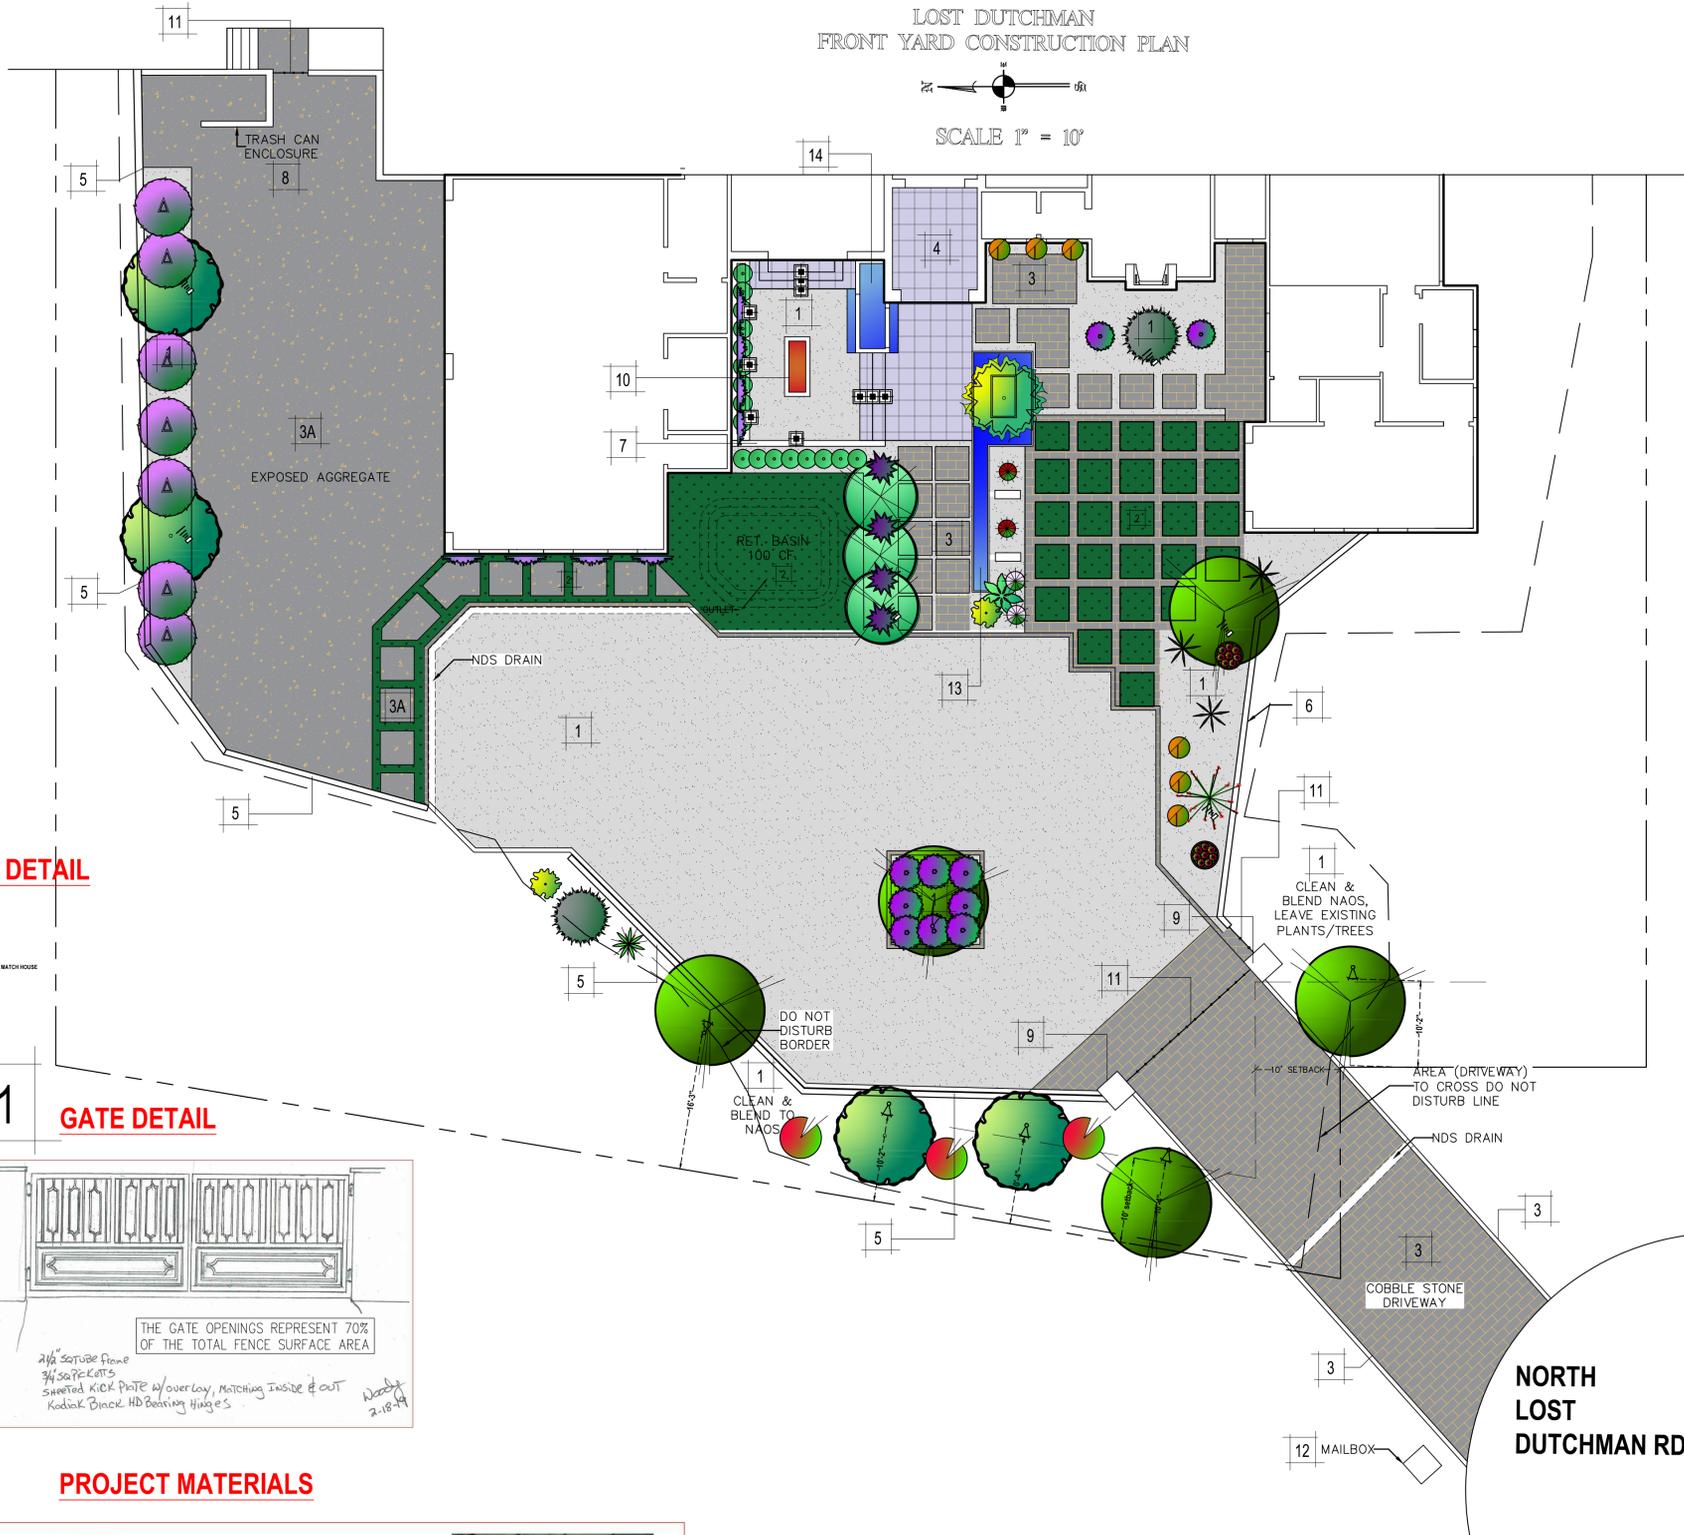

COLUMN DETAIL

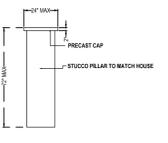

GATE DETAIL

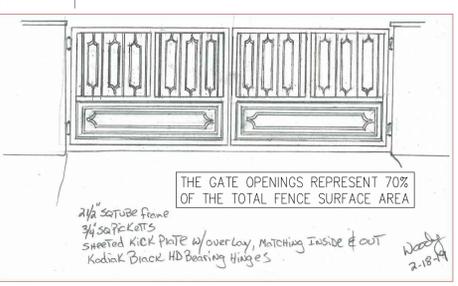

PROJECT MATERIALS



--- DISTURBANCE BOUNDARY

--- PROPERTY LINE

Trees

- IRONWOOD
1 @ 24" BOX
SYMBOL
- MESQUITE
4 @ 24" BOX
SYMBOL
- PALO VERDE
4 @ 24" BOX
SYMBOL
- TEXAS EBONY
3 @ 24" BOX
SYMBOL

Shrubs

- DESERT RUELLIA
7 @ 5 GAL
SYMBOL
- TEXAS RANGER
2 @ 5 GAL
SYMBOL
- REGAL MIST
10 @ 5 GAL
SYMBOL
- VALENTINE EMU BUSH
3 @ 5 GAL
SYMBOL
- HUMMINGBIRD BUSH
6 @ 5 GAL
SYMBOL
- GOLD MOUND LANTANA
2 @ 5 GAL
SYMBOL
- JAPANESE BOXWOOD
17 @ 5 GAL
SYMBOL
- BOUGAINVILLEA VINE
8 @ 5 GAL
SYMBOL

Accents

- OCOTILLO
1 @ LARGE
SYMBOL
- AGAVE DES
1 @ 5 GAL
SYMBOL
- BLUE GLOW AGAVE
4 @ 5 GAL
SYMBOL
- GOLDEN BARREL
2 @ 5 GAL
SYMBOL
- RED YUCCA
3 @ 5 GAL
SYMBOL
- FIRE STICKS
2 @ 5 GAL
SYMBOL
- LADY SLIPPER
2 @ 5 GAL
SYMBOL
- SAGUARO
2 @ TBD?
SYMBOL
- AGAVE AMERICANA
1 @ 5 GAL
SYMBOL

LANDSCAPE ROCK

- 1 GRANITE
1/4" MINUS DRIVEWAY - SF: 4600 - COLOR: MADISON GOLD
3/4" LANDSCAPE GRANITE - SF: 1500 - COLOR: MADISON GOLD

ARTIFICIAL TURF

- 2 ARTIFICIAL TURF
1000 TOTAL SF - STYLE: PREMIUM USA MADE 800Z
SQUARE DESIGN IN AREA IN FRONT GARAGE
IN FRONT COURTYARD & DRIVEWAY STRIP SQUARE DESIGN

DECKING

- 3 PAVERS
2,600 TOTAL SF - 415 L' OF PAVES BORDER (1/4" MINUS DRIVEWAY)
STYLE: COBBLESTONE PAVERS
COLOR: CHARCOAL GRAY LRV -25%
INCLUDES ALL AREAS AS SHOWN HATCHED EXAMPLE

- 3A EXPOSED AGGREGATE
2,400 TOTAL SF - CONCRETE
STYLE: EXPOSED AGGREGATE
COLOR: GRAY

- 4 PAVERS
400 TOTAL SF
67 TOTAL L' STEPS (SUNKEN FIRE PIT AREA)
COLOR: HOT SPUR BLUE HONED LVR 31.24
18" x 36" LRV 36.93
INCLUDES ALL AREAS AS SHOWN HATCHED EXAMPLE

CMU WALLS

- 5 PROPERTY WALLS - SEE 3D PLANS
SEE ENGINEERING PLANS FOR DETAILS & SPECIFIED HEIGHTS
SMOOTH STUCCO FINISH - PAINT COLOR: SW7018 DOVETAIL / LRV26

- 6 EXISTING RETAINING WALL
18 ADDITIONAL LF @ 6" HIGH CMU WALL ATTACHED TO COLUMN.
SMOOTH STUCCO FINISH - PAINT COLOR: SW7018 DOVETAIL / LRV26

RETAINING WALLS - SUNKEN AREA

- 7 RETAINING WALLS - SUNKEN AREA
88 TOTAL LF @ 18" HIGH
INCLUDES - AROUND HOUSE FOUNDATION, STEPS & PLANTER
SMOOTH STUCCO FINISH - PAINT COLOR: SW7018 DOVETAIL / LRV26

- 8 BACK YARD ENTRANCE / TRASH CAN ENCLOSURE
60 TOTAL LF @ 6" TALL
SMOOTH STUCCO FINISH - PAINT COLOR: SW7018 DOVETAIL / LRV26

COLUMNS

- 9 COLUMN - FRONT GATE ENTRY
2 TOTAL LF @ 2" X 2" X 6" HIGH
PRECAST CAP - COLOR: HOT SPUR BLUE LRV 31.24
MATERIAL FINISH: BLUE HOT SPUR SPLIT FACE LRV 31.24
LIGHTING - 2 - SCONES - HOOK LED WALL SCONCE
SCONCE - LUMENS 250 MAX

FIRE FEATURES

- 10 RECTANGLE FIREPIT - SUNKEN AREA
DIMENSIONS 7' X 3' X 18" HIGH
KEY VALVE, FIRE GLASS, FIRE RING
MATTE BLACK METAL FINISH

GATES

- 11 GATES - BY REGAL AMERICAN HOMES
(1) ENTRANCE GATE
(2) PEDESTRIAN GATES
POWDER COAT FINISH - BLACK

MAILBOX

- 12 MAILBOX
TO MATCH ENTRANCE GATE COLUMNS STYLE
STYLE - SPLIT FACE LRV 31.24
INCLUDES - PRE CAST WHITE CAP

WATER FOUNTAINS

- 13 CUSTOM WATER FEATURE - ENTRY
SEE 3-D FOR DETAILS - MATTE BLACK METAL FINISH
MAX DEPTH TO BE 16" OF WATER FOR FEATURE
FEATURE COLUMNS MATERIAL FINISH: BLUE HOT SPUR SPLIT FACE LRV 31.24

- 14 CUSTOM WATER FEATURE - SUNKEN AREA
SEE 3-D FOR DETAILS - MATTE BLACK METAL FINISH
MAX DEPTH TO BE 16" OF WATER FOR FEATURE
FINISH MATERIAL - BLUE HOT SPUR SPLIT FACE LRV 31.24

IRRIGATION

- NEW VALVES/ZONES: 4 TOTAL VALVES
- SEPARATE VALVES: TREES - SHRUBS - NATIVE - POTTERY
- HARD DIG MAY APPLY

FX-LIGHTING

SYMBOL	DESCRIPTION/MODEL	MANUFACTURER	ACCESSORIES/ MOUNTING	QUANTITY
	UP LIGHT TREE WASH MODEL #: FB - COLOR: DESERT GRANITE	FX LUMINAIRE	POST MOUNT	5
	IN GROUND UP LIGHT MODEL #: PE - COLOR: CAMO BRONZE	FX LUMINAIRE	INGROUND	5
	DOWN LIGHT MODEL #: LF1 - COLOR: STAINLESS STEEL	FX LUMINAIRE	MOUNTING PLATE	10
	800 WATT FX TRANSFORMER MANUFACTURER: FX LUMINAIRE MODEL #: FX800S	FX LUMINAIRE	INSTALL (1) PHOTO CELL MODEL: PXP	1




DOWN LIGHT
MODEL #: LF1 - COLOR: STAINLESS STEEL
TOTAL LUMENS - 57
COLOR TEMP - 2700 - Amber filter



IN GROUND UP LIGHT
MODEL #: PE - COLOR: CAMO BRONZE
TOTAL LUMENS - 127
COLOR TEMP - 2700K - Amber filter



UP LIGHT TREE WASH
MODEL #: FB - COLOR: DESERT GRANITE
TOTAL LUMENS - 60
COLOR TEMP - 2700K - Amber filter

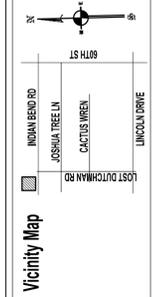

PROPERTY ADDRESS
6837 N. Lost Dutchman Rd
Paradise Valley AZ 85253

PREPARED BY
EVOLUTION EXTERIOR CONCEPTS
PLANS TO BE USED FOR
LANDSCAPE IMPROVEMENTS BY
REGAL AMERICAN HOMES

DATE PRINTED 04/22/2019 08:46:46
DESIGNED BY MS
(480) 454-5633
JOB NAME LOST DUTCHMAN
ORIGINAL DRAFT DATE 2.20.2019
REVISION (DATE/S)
SCALE 1"=10'
CAD BY MS

PLAN SIGN-OFF

Conceptual Preliminary Final Construction

Customer Signature: _____ Date: _____

NO VERBAL AGREEMENTS WILL BE HONORED.
ALL CHANGES TO BE IN WRITING ON THIS PLAN.
DRAWING SHOWS APPROXIMATE SIZE OF FULLY MATURE PLANTS AND TREES. THE ACTUAL PLANT MATERIAL WILL BE CONSIDERABLY SMALLER.

LANDSCAPE ROCK

- 1 GRANITE
3/4" LANDSCAPE ROCK - SF: 5,440 - COLOR: MADISON GOLD
ALL PLANTERS FILL: MEXICAN BEACH PEBBLES

ARTIFICIAL TURF

- 2 ARTIFICIAL TURF
840 TOTAL SF
MASTER BEDROOM WALK, BEHIND FIREPLACE & NEAR SPA

DECKING

- 3 PAVERS
2,350 TOTAL SF - 102' L' OF PAVEMENT BORDER - 136L' OF STEPS
STYLE: ARTERRA PAVERS 24" X 24" DECKING - COPING 13" X 24"
COLOR: LUCAS CANTIA LVR 32%
INCLUDES ALL AREAS AS SHOWN HATCHED EXAMPLE
- 4 PAVERS
1008 TOTAL SF
COLOR: QUARZO GRAY LVR 27%
INCLUDES ALL AREAS AS SHOWN HATCHED EXAMPLE
- 5 TREX DECKING
350 TOTAL SF
23 TOTAL L' OF 4" STEPS (MASTER OUTDOOR RETREAT)
COLOR: GRAY - LVR 18%
INCLUDES ALL AREAS AS SHOWN HATCHED EXAMPLE

CMU WALLS

- 6 PROPERTY WALLS - SEE 3D PLANS
7 TOTAL LF @ ENGINEER SPECIFIED HEIGHTS
SMOOTH STUCCO FINISH - PAINT COLOR: SW7018 DOVETAIL / LRV26
- 7 GARDEN/RETAINING WALLS (SIDE COURTYARD)
102 TOTAL LF @ 4' HIGH
INCLUDES (3) RAISED GARDENS & RETAINING WALL
SMOOTH STUCCO FINISH - PAINT COLOR: SW7018 DOVETAIL / LRV26
- 8 MASTER BEDROOM WALLS
60 TOTAL LF @ 6' HIGH
INCLUDES - WALLS & (1) GATE PER PLAN
SMOOTH STUCCO FINISH - PAINT COLOR: SW7018 DOVETAIL / LRV26
- 9 OUTDOOR SHOWER WALLS
33 TOTAL LF @ 5' TALL
SMOOTH STUCCO FINISH - PAINT COLOR: SW7018 DOVETAIL / LRV26
- 10 RETAINING WALLS (STEPS GOING TO BBQ)
25 TOTAL LF @ 3' TALL
SMOOTH STUCCO FINISH - PAINT COLOR: SW7018 DOVETAIL / LRV26
- 11 POOL EQUIP WALL
30 TOTAL LF @ 5' HIGH
SMOOTH STUCCO FINISH - PAINT COLOR: SW7018 DOVETAIL / LRV26
4' GATE WITH LOCK

A/C SCREEN WALL

- 12 PERFORATED METAL SCREEN WALL
34 TOTAL @ 5' HIGH
PERFORATED METAL SCREEN WALL LVR 18%
NATURALLY AGED STEEL
SEE DETAIL

OUTDOOR SHOWER

- 13 OUTDOOR SHOWER/ WATER FEATURE
6 TOTAL @ 5' HIGH
SEE 3-D FOR DETAILS
MATERIAL: BLUE HOT SPUR SPLIT FACE

PLANTERS

- 14 CUSTOM METAL PLANTERS
120 TOTAL - COLOR: NATURAL STEEL FINISH
SEE 3-D FOR DETAILS
DIMENSIONS - 2' X 14" X 2' HIGH

OUTDOOR KITCHEN

- 15 KITCHEN #1 (POOL AREA)
35 LF OF +36" TALL BBQ, PIZZA OVEN & COUNTER TOP
NEED CUTOUTS - NEED LIST OF APPLIANCES
14 LF OF +42" BAR TOP
MATERIAL: BLUE HOT SPUR SPLIT FACE
- 16 KITCHEN #2 (SIDE COURTYARD)
17 LF OF +36" TALL BBQ STRUCTURE
NEED CUTOUTS - NEED LIST OF APPLIANCES
MATERIAL FINISH: WINSTON THIN VENEER LVR 30%

FIRE FEATURE

- 17 FIREPIT
OCTAGON SHAPED FIRE PIT - 7' X 7'
SEE 3-D FOR DETAILS - POURED GREY CONCRETE WITH WOOD PATTERN
KEY VALVE, FIRE GLASS, FIRE RING

WATER FOUNTAINS

- 18 CUSTOM WATER FEATURE (SIDE COURTYARD)
SEE 3-D FOR DETAILS
MAX DEPTH OF BASIN WILL BE 16" OF WATER

POOL COPING

- 19 POOL COPING
175L' OF COPING (NOT WET EDGE)
13" X 24" ARTERRA PAVEMENT - COLOR: QUARZO GREY

STRUCTURES

- 20 RAMADA
400 SF RAMADA - SEE 3-D DETAILS ON SEPARATE PAGE L-3
OVERALL HEIGHTS FROM FINISHED GRADE ON SEPARATE L-3 DETAILS
SEE ENGINEERING REPORT FOR DETAILS

IRON FENCING

- 21 POOL FENCE
270 TOTAL LF @ 5' TALL TO MEET POOL BARRIER CODE
STYLE: SEE DETAIL

IRRIGATION

- NEW VALVES/ZONES: 4 TOTAL VALVES
SEPARATE VALVES: TREES - SHRUBS - NATIVE - POTTERY
HARD DIG MAY APPLY

FX-LIGHTING

SYMBOL	DESCRIPTION/MODEL	MANUFACTURER	ACCESSORIES/MOUNTING	QUANTITY
	UP LIGHT TREE WASH MODEL #: FB - COLOR: DESERT GRANITE	FX LUMINAIRE	POST MOUNT	3
	IN GROUND UP LIGHT MODEL #: PM - COLOR: CAMO BRONZE	FX LUMINAIRE	INGROUND	5
	DOWN LIGHT MODEL #: LF1 - COLOR: STAINLESS STEEL	FX LUMINAIRE	MOUNTING PLATE	11
	50 WATT FX TRANSFORMER MANUFACTURER: FX LUMINAIRE MODEL #: PFX06-50	FX LUMINAIRE	INSTALL 10 PHOTO CELL	1

Trees

- DESERT WILLOW
6 @ 24" BOX
SYMBOL
- MESQUITE (RELOCATED)
3 @ 24" BOX
SYMBOL
- FRUITLESS OLIVE
3 @ 24" BOX
SYMBOL
- PALO VERDE
1 @ 24" BOX
SYMBOL
- IRONWOOD
2 @ 24" BOX
SYMBOL

Shrubs

- TEXAS RANGER
3 @ 5 GAL
SYMBOL
- REGAL MIST
3 @ 5 GAL
SYMBOL
- GREEN CLOUD SAGE
6 @ 5 GAL
SYMBOL
- GOLD MOUND LANTANA
5 @ 5 GAL
SYMBOL
- JAPANESE BOXWOOD
30 @ 5 GAL
SYMBOL
- BOUGAINVILLEA VINE
12 @ 5 GAL
SYMBOL

Accents

- GREEN DESERT SPOON
7 @ 5 GAL
SYMBOL
- AGAVE DES
2 @ 5 GAL
SYMBOL
- MEXICAN FENCE POST
3 @ 5 GAL
SYMBOL
- BI-COLOR IRIS
14 @ 5 GAL
SYMBOL

SQUARE FOOTAGE SUMMARY


TOTAL LOT	46,983 sf
TOTAL HOUSE	11,335 sf
TOTAL LIVING (GARAGE)	10,200 sf
NEW DETACHED RAMADA	420 sf
HOUSE W/ ADDITION	11,755 sf
TOTAL LOT COVERAGE	25%
(46,983 / 11,755) = 0.250	
TOTAL COVERAGE ALLOWED	25%

UP LIGHT TREE WASH
MODEL #: FB - COLOR: DESERT GRANITE
TOTAL LUMENS - 60
COLOR TEMP - 2700k - Amber filter

IN GROUND UP LIGHT
MODEL #: PM - COLOR: CAMO BRONZE
TOTAL LUMENS - 127
COLOR TEMP - 2700k - Amber filter

DOWN LIGHT
MODEL #: LF1 - COLOR: STAINLESS STEEL
TOTAL LUMENS - 37
COLOR TEMP - 2700k - Amber filter

**LOST DUTCHMAN
BACK YARD CONSTRUCTION PLAN**

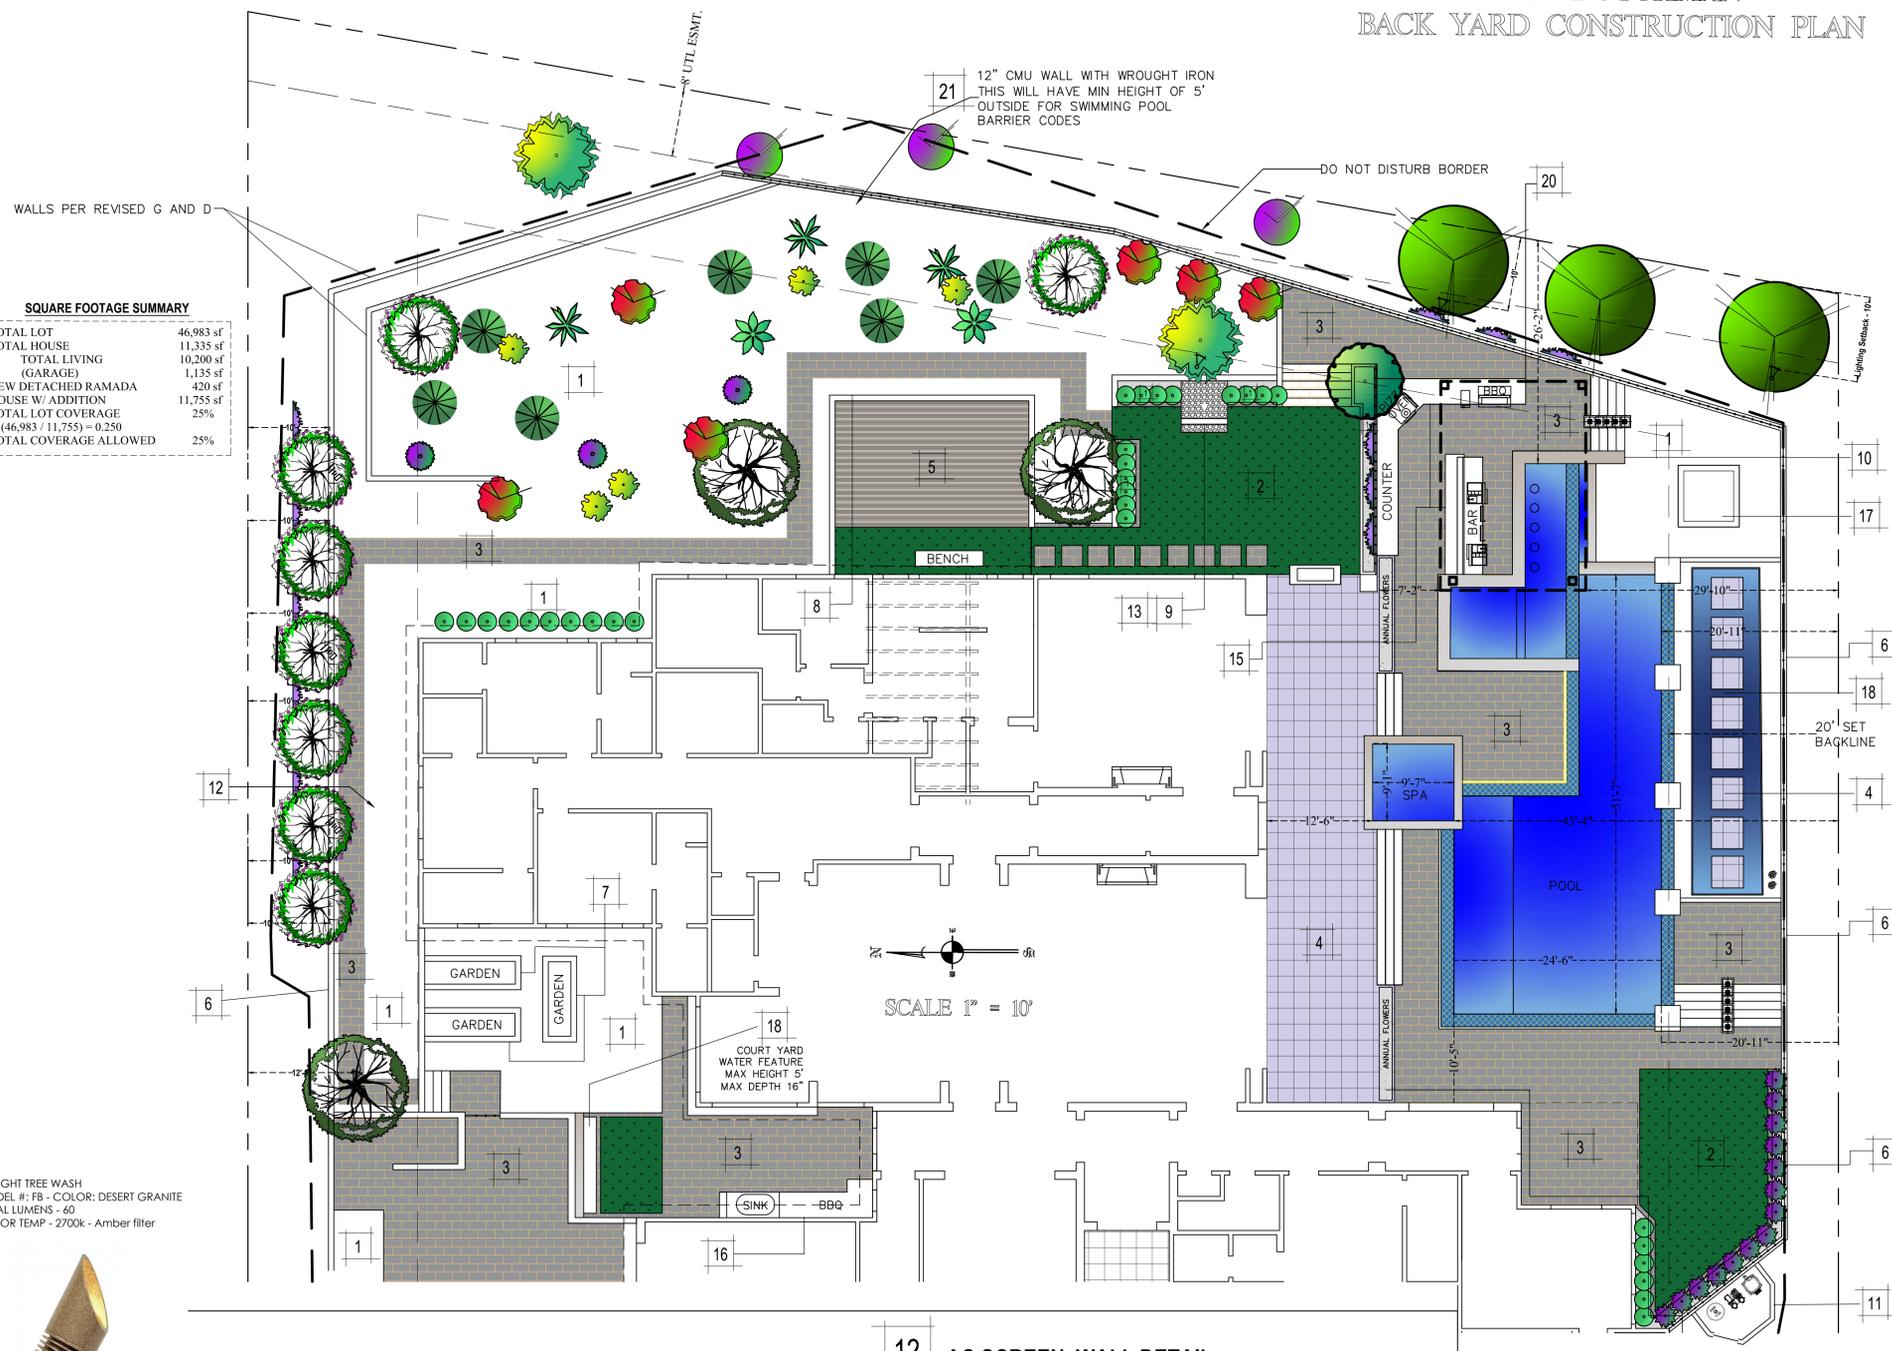


PLAN SIGN-OFF

<input type="checkbox"/> Conceptual	<input type="checkbox"/> Final
<input checked="" type="checkbox"/> Preliminary	<input type="checkbox"/> Construction
Customer Signature _____	Date _____

NO VERBAL AGREEMENTS WILL BE HONORED.
ALL CHANGES TO BE IN WRITING ON THIS PLAN.
DRAWING SHOWS APPROXIMATE SIZE OF FULLY MATURE PLANTS AND TREES. THE ACTUAL PLANT MATERIAL WILL BE CONSIDERABLY SMALLER.

PROJECT MATERIALS

- STONE/STONE ELEMENTS: SOLISTICE STONE, WINSTON THIN VENEER
- BRICK: STANDARD BRICK, WINDSTON THIN VENEER
- ROOFING: SOLAR ROOFING, STONE MOUNTAIN DARK, BAKONY SLATE
- METAL ROOF: METAL ROOF, MATTE BLACK

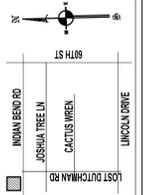


PROPERTY ADDRESS
6837 N. Lost Dutchman Rd
Paradise Valley AZ 85253
APN - 169-32-026

PREPARED BY
EVOLUTION EXTERIOR CONCEPTS
PLANS TO BE USED FOR
LANDSCAPE IMPROVEMENTS BY
REGAL AMERICAN HOMES



DATE PRINTED
May 02, 2019 10:46am
DESIGNED BY
MS
(480) 454-5633
JOB NAME
LOST DUTCHMAN
ORIGINAL DRAFT DATE
1.21.2019
REVISION DATE(S)
3.7.19
SCALE
1=10
CAD BY
MS

LOST DUTCHMAN
RAMADA CONCEPT

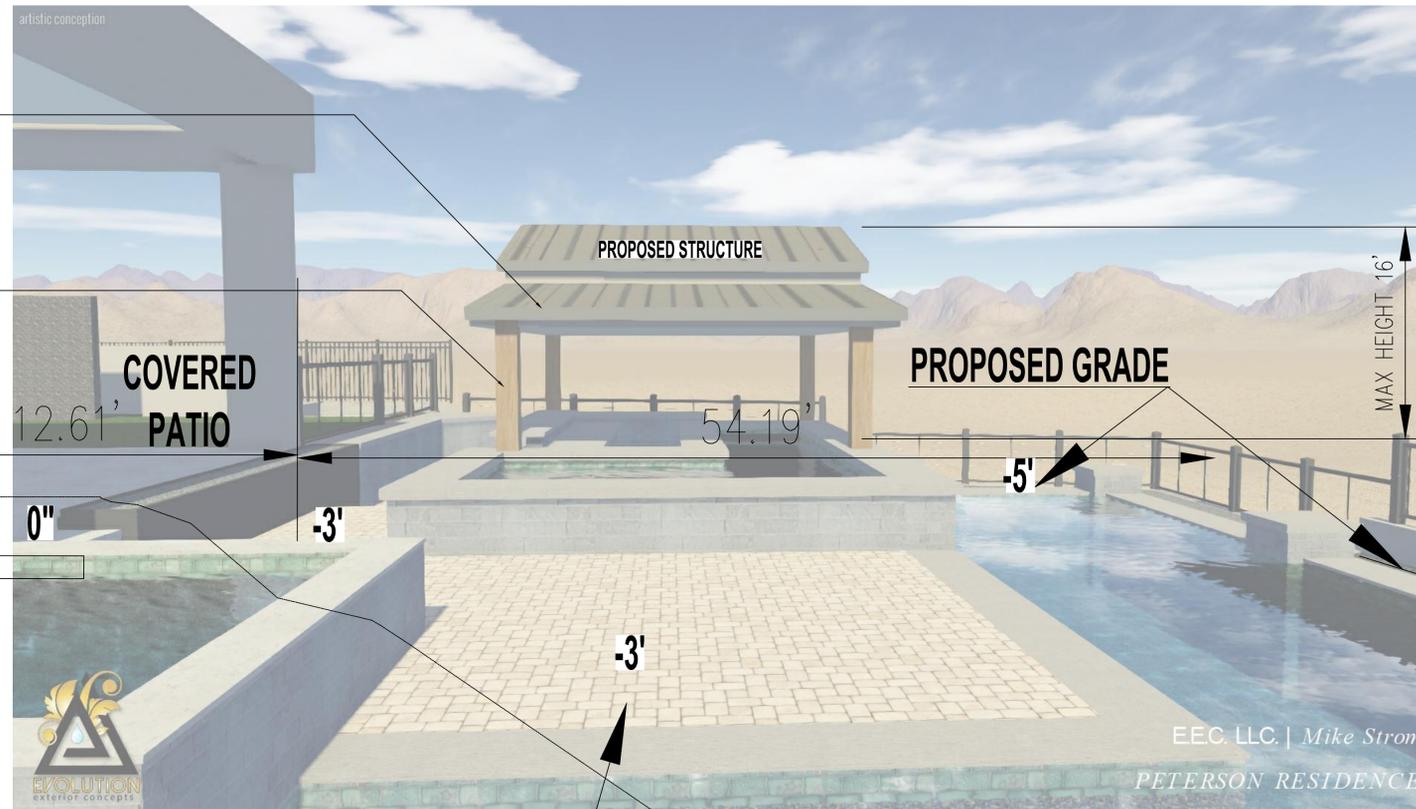

METAL ROOF MATE BLACK

ROUGH DOUGLAS FUR POST 12"X12"
COLOR: BLK. NOIR

FINISHED FLOOR ELEVATION

COVERED
PATIO

PROPOSED STRUCTURE

PROPOSED GRADE

MAX HEIGHT 16'

LNG (25.33)


-5' ELEVATION

PROPOSED GRADE

NEW RETAINING
WALL

PL

PROJECT MATERIALS

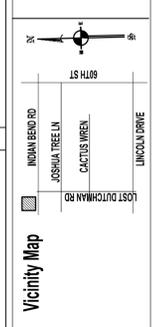

PROPERTY ADDRESS
6837 N. Lost Dutchman Rd
Paradise Valley AZ 85253


PREPARED BY
EVOLUTION EXTERIOR CONCEPTS
PLANS TO BE USED FOR
LANDSCAPE IMPROVEMENTS BY
REGAL AMERICAN HOMES

PLAN SIGN-OFF
 Conceptual Final
 Preliminary Construction
 Customer Signature: _____ Date: _____
*NO VERBAL AGREEMENTS WILL BE HONORED.
 *ALL CHANGES TO BE IN WRITING ON THIS PLAN.
 *DRAWING SHOWS APPROXIMATE SIZE OF FULLY MATURE PLANTS AND TREES. THE ACTUAL PLANT MATERIAL WILL BE CONSIDERABLY SMALLER.

DATE PRINTED
DESIGNED BY
MS
(480) 454-5633
JOB NAME
LOST DUTCHMAN
ORIGINAL DRAFT DATE
2.20.2019
REVISION DATE(S)
SCALE
NTS
CAD BY
MS



PROJECT MATERIALS

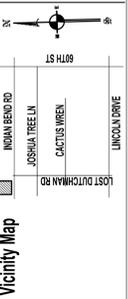

PROPERTY ADDRESS
6837 N. Lost Dutchman Rd
Paradise Valley AZ 85253

PREPARED BY
EVOLUTION EXTERIOR CONCEPTS
PLANS TO BE USED FOR
LANDSCAPE IMPROVEMENTS BY
REGAL AMERICAN HOMES



PLAN SIGN-OFF

Conceptual Final
 Preliminary Construction

Customer Signature _____ Date _____
 NO VERBAL AGREEMENTS WILL BE HONORED.
 ALL CHANGES TO BE IN WRITING ON THIS PLAN.
 *DRAWING SHOWS APPROXIMATE SIZE OF FULLY
 MATURE PLANTS AND TREES. THE ACTUAL PLANT
 MATERIAL WILL BE CONSIDERABLY SMALLER.

DATE PRINTED
 DESIGNED BY
 MS
 (480) 454-5633
 JOB NAME
 LOST DUTCHMAN
 ORIGINAL DRAFT DATE
 2.20.2019
 REVISION DATE(S)

L-4A

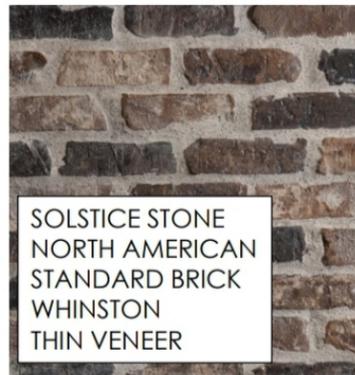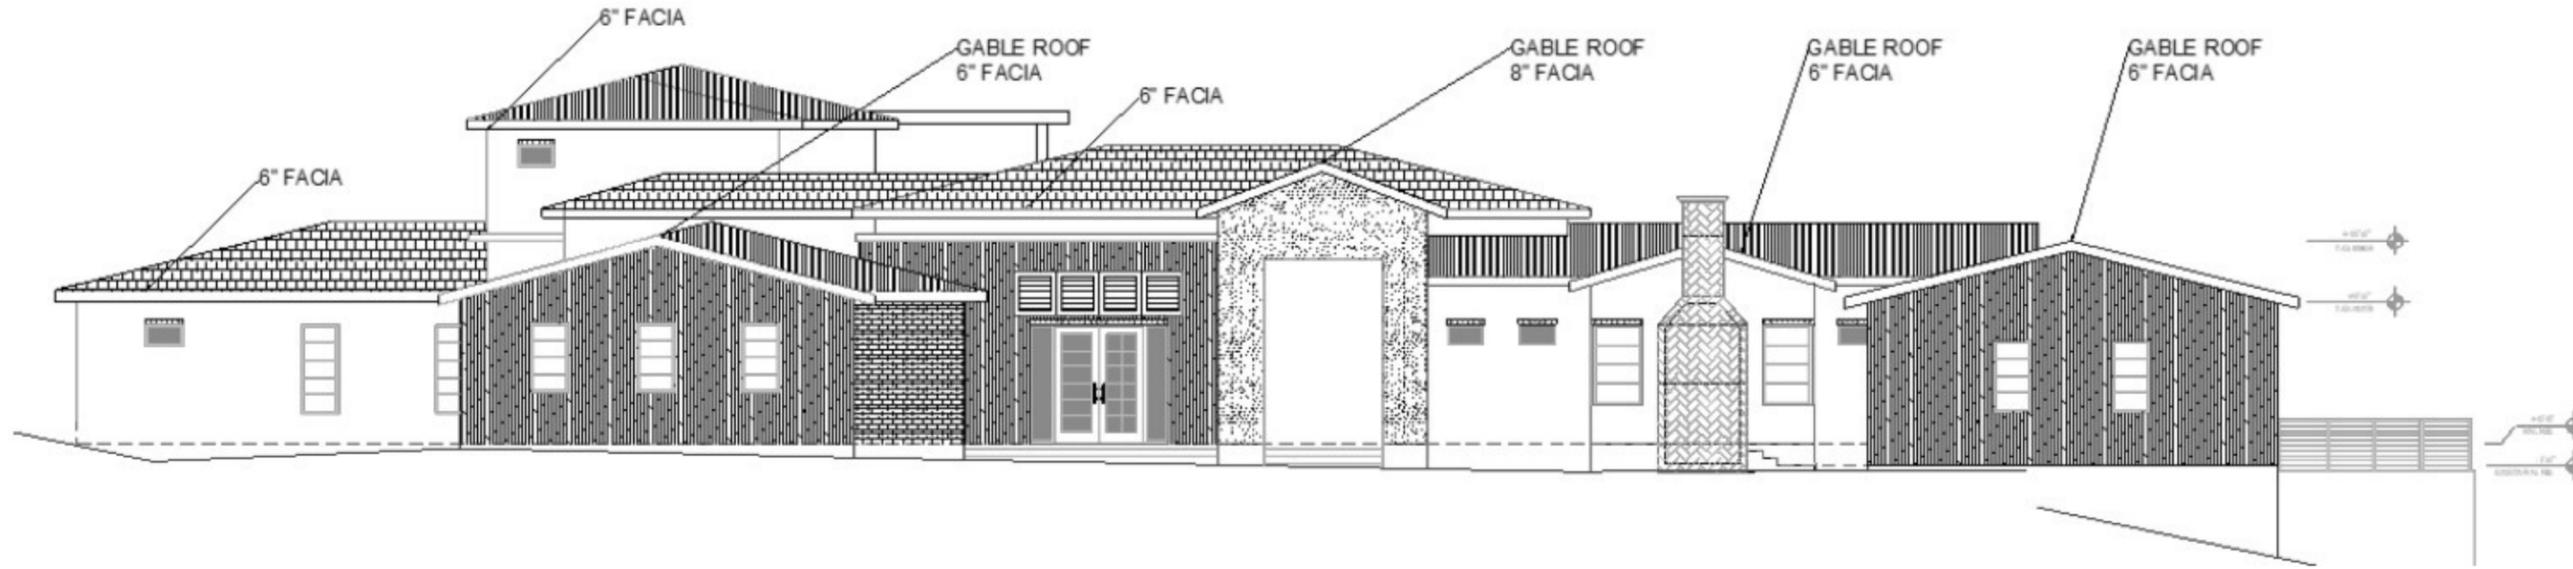

SOLSTICE STONE
NORTH AMERICAN
STANDARD BRICK
WHINSTON
THIN VENEER



BLUE HOT SPUR SPLIT FACE



BORAL ROOFING
STONE MOUNTAIN
DARK
SAXONY SLATE



SOLSTICE STONE
ELEMENTS
VINTAGE WOOD SERIES
MIST



METAL ROOF
MATTE BLACK



EXTERIOR



21
Interiors

CHRISTINA FORREST
PRINCIPAL
602.320.5854

ALL DRAWINGS AND MEASUREMENTS ARE TO BE CONFIRMED ON SITE BY THE CONTRACTOR, BUILDER OR ARCHITECT
ALL DRAWINGS ARE CONCEPTUAL IN NATURE AND INTENDED TO SET FORTH DESIGN INTENT ONLY. THEY ARE NOT TO BE USED FOR ARCHITECTURAL OR ENGINEERING PURPOSES.

PETERSON RESIDENCE
6837 LOST DUTCHMAN
PARADISE VALLEY, AZ 85253

DRAWING:

EXT
SPECS

DATE:

03.07.19

SCALE:

NTS

SHEET #:

ID-L-1



21
Interiors

CHRISTINA FORREST
PRINCIPAL
602.320.5854

ALL DRAWINGS AND MEASUREMENTS ARE TO BE CONFIRMED ON SITE BY THE CONTRACTOR, BUILDER OR ARCHITECT
ALL DRAWINGS ARE CONCEPTUAL IN NATURE AND INTENDED TO SET FORTH DESIGN INTENT ONLY. THEY ARE NOT TO BE USED FOR ARCHITECTURAL OR ENGINEERING PURPOSES.

PETERSON RESIDENCE
6837 LOST DUTCHMAN
PARADISE VALLEY, AZ 85253

DRAWING:
EXT
SPECS


DATE:
03-07-19

SCALE:
NTS

SHEET #:
ID-FP-2



BRICK HERRINGBONE WITH
FRAME

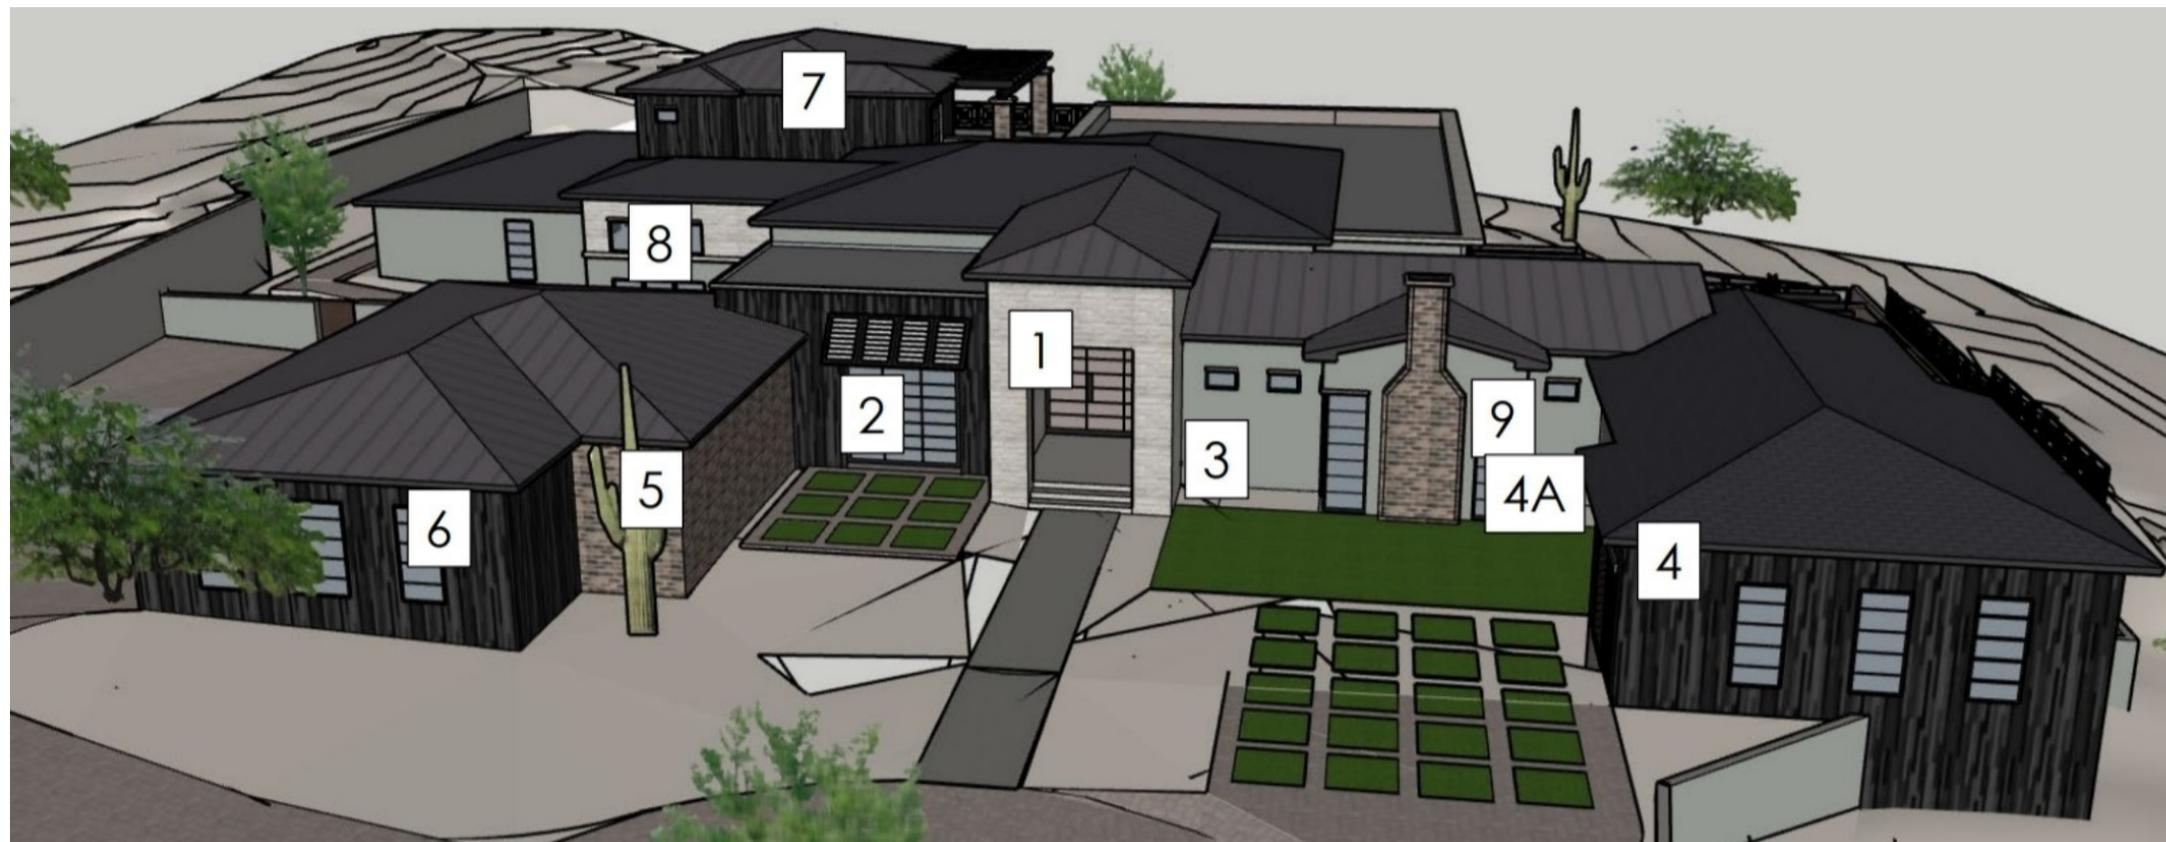

7

8

6

5

2

1

3

9

4A

4



21
Interiors

CHRISTINA FORREST
PRINCIPAL
602.320.5854

ALL DRAWINGS AND MEASUREMENTS ARE TO BE CONFIRMED ON SITE BY THE CONTRACTOR, BUILDER OR ARCHITECT

ALL DRAWINGS ARE CONCEPTUAL IN NATURE AND INTENDED TO SET FORTH DESIGN INTENT ONLY. THEY ARE NOT TO BE USED FOR ARCHITECTURAL OR ENGINEERING PURPOSES.

ALL DRAWINGS AND SPECIFICATIONS PREPARED BY 21 INTERIORS LLC AND ALL COPYRIGHTS AND OTHER PROPRIETARY RIGHTS APPLICABLE THERE TO REMAIN AT ALL TIMES PROPERTY OF 21 INTERIORS.

PETERSON RESIDENCE

6837 LOST DUTCHMAN DR
PARADISE VALLEY, AZ 85253

DRAWING:
ELEVATIONS

DATE:
03/07/19

SCALE:
NTS

SHEET #:
ID-9



LABEL	LOCATION	SQ FT	MATERIAL	NOTES
1	FOYER/ENTRY	750	ARTION STONE	INCLUDES 250 SQ FT INSIDE HOUSE; INTERIOR AND EXTERIOR OUTSIDE
2	DOOR LEFT	321	WOOD	2 SIDES
3	DOOR RIGHT	298	STUCCO	INCLUDES SURROUND OF FIREPLACE
4	SINGLE GARAGE	591	WOOD	4 SIDES
4A	LEFT OF SINGLE GARAGE	213	STUCCO	
5	MAIN GARAGE BUMPOUT	359	BRICK	2 SIDES
6	MAIN GARAGE	660	WOOD	3 SIDES
7	2 ND FLOOR	1001	WOOD	4 SIDES
8	NOOK UPPER	120	ARTION STONE	2 SIDES
8A	NOOK LOWER	201	STUCCO	2 SIDES
9	FIREPLACE	120	BRICK	ALL SIDES
10	CASITA BACK	225	BRICK	2 SIDES
	TRELIS		METAL?	

METAL ROOF:

- 6" FACIA
- ENTRY 8" FACIA
- 5-1/2" TNG PARALLEL TO FACIA
- CORBEL 4"X6" WITH "CLIPPED" CORNER

CONCRETE ROOF:

- 6" FACIA
- 5-1'2" TNG PERPENDICULAR TO FACIA
- NO CORBEL




Similar in style to its bigger brother the NP, the FB fits nicely into smaller landscapes and tight spaces. Accommodating up to a 3 LED Board, the FB offers all the same up light benefits of the NP in a more compact package.

FB: Up Light

NUMBER OF LEDS:	1	3	ZDC
HALOGEN LUMEN OUTPUT EQUIVALENT:	10 Watt	20 Watt	10 Watt
USEFUL LED LIFE (L70):	50,000 hrs avg	50,000 hrs avg	50,000 hrs avg
INPUT VOLTAGE:	10 to 15V	10 to 15V	11 to 15V
VA TOTAL*:	2.4	4.5	7.2
WATTS USED:	2.0	4.2	6.0
LUMENS PER WATT (EFFICACY):	31	40	28
TOTAL LUMENS:	60	155	90
CRI (Ra):	79	78	81
CBCP (CENTER BEAM CANDLE POWER):	233	621	120
CCT:			
AMBER FILTER	2700K	2700K	N/A
FROSTED FILTER	3900K	3900K	N/A
GREEN FILTER	4500K	4500K	N/A
BLUE FILTER	5200K	5200K	N/A

*(Use this number to size the transformer)

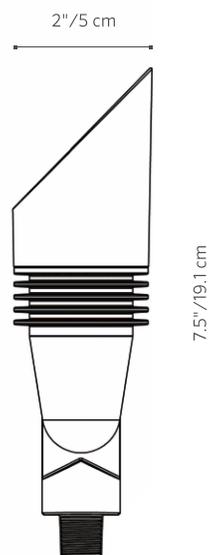

PROJECT

CATALOG #

TYPE

NOTES




LF Wall Light

Under-the-cap hardscape wall light with modular bracket design for easy installation. Available in brass, copper, stainless steel, and aluminum.

Quick Facts

- Die-cast brass
- Stainless steel, brass, or copper faceplate as natural metal, powder coated, or antiqued
- Cree® integrated LEDs
- Tamper-resistant features
- Color temperature filters
- Compatible with Luxor® technology
- Phase and PWM dimmable
- Input voltage: 10-15V

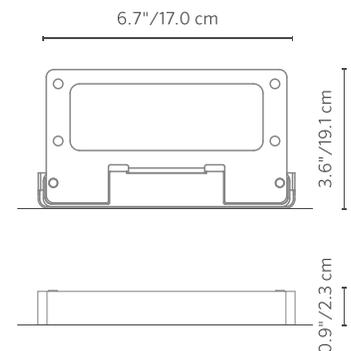




In the ground and above the rest, the PE delivers superior performance combined with LED efficiency. With the LED projector placed on a swivel mount, this light can be positioned exactly to your demands. The low profile visibility allows the PE to hide in even the sparsest landscapes, making the landscape the focal point.

PE: Well Light

NUMBER OF LEDs:	3	6	9
HALOGEN LUMEN OUTPUT EQUIVALENT:	20 Watt	35 Watt	50 Watt
USEFUL LED LIFE (L70):	50,000 hrs avg	50,000 hrs avg	50,000 hrs avg
INPUT VOLTAGE:	10 to 15V	10 to 15V	10 to 15V
VA TOTAL: (Use this number to size the transformer)	4.5	13.5	13.5
WATTS USED:	4.2	10.1	11.2
LUMENS PER WATT (EFFICACY)	30.4	22.9	27.2
MAX LUMENS:	127	264	320
CCT (Ra)	69.8	66.2	69.1

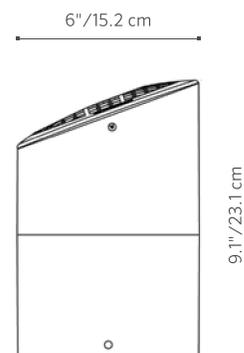



PE: Well Light

FACTORY INSTALLED OPTIONS: Order 1 + 2 (optional) + 3 + 4 + 5

Step	Description	Code
1	FIXTURE	PE
2	OPTIONAL ZD	ZD (Refer to the Luxor page in the Lighting Control section)
3	LAMP	3LED, 6LED, 9LED (50,000 avg. life hours)
4	GRATE	RG (Ring), CW (Cowling)
5	FINISH	CB

EXAMPLE: PE-ZD-3LED-CW-CB = PE - ZD Option - 3LED Board - Cowling - Camo Bronze Finish

FIELD INSTALLED OPTIONS: Order Individually


Beam Angle Lenses		
LENS OPTIONS	3LED	6/9LED
Diffuser 18° (preassembled/)	771300	771600
Flood Lens 30-32° (1 notch)	3LEDFLENS	9LEDFLENS
Wide Flood Lens 56-58° (2 notches)	3LEDWFLENS	9LEDWFLENS

COMPOSITE



CB = Camo Bronze

The PE includes your choice of LED board, Camo Bronze finish and a 4 ft. lead wire.

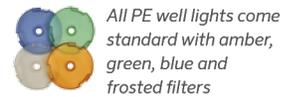

All PE well lights come standard with amber, green, blue and frosted filters

Note: Composite finishes cannot be powder coated

Beam angle is calculated using LM-79 method for SSL Luminaires: "Beam angle is defined as two times the vertical angle at which the intensity is 50% of the maximum."



PHOTOMETRICS:

