



AERIAL VIEW - 4622 E Foothill Dr, Paradise Valley, AZ 85253

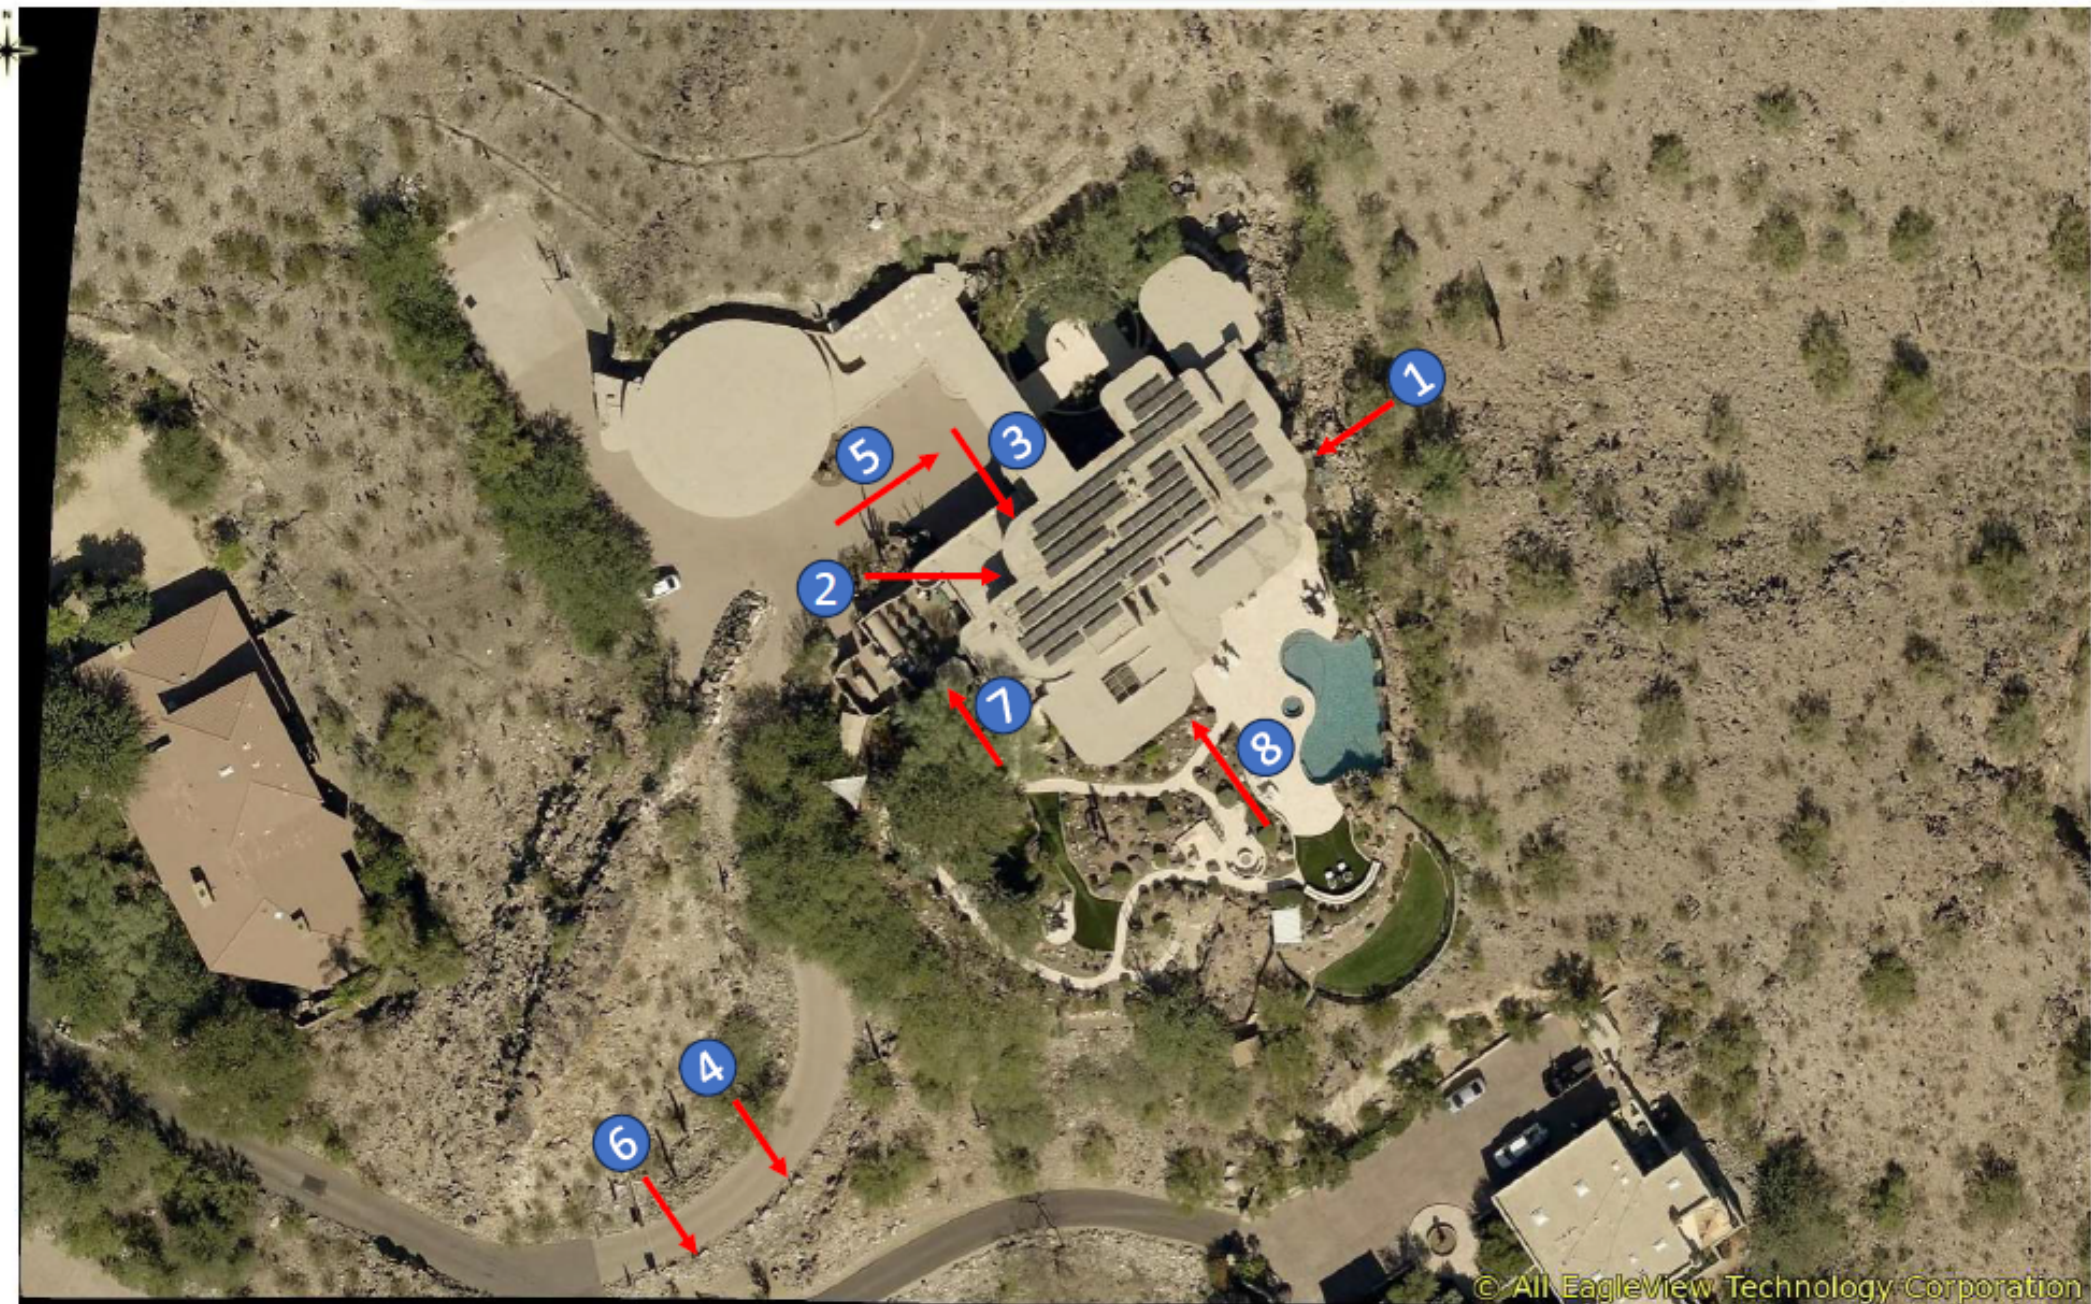

NOTE:
EXISTING PV SYSTEM INSTALLED WILL BE REMOVED.

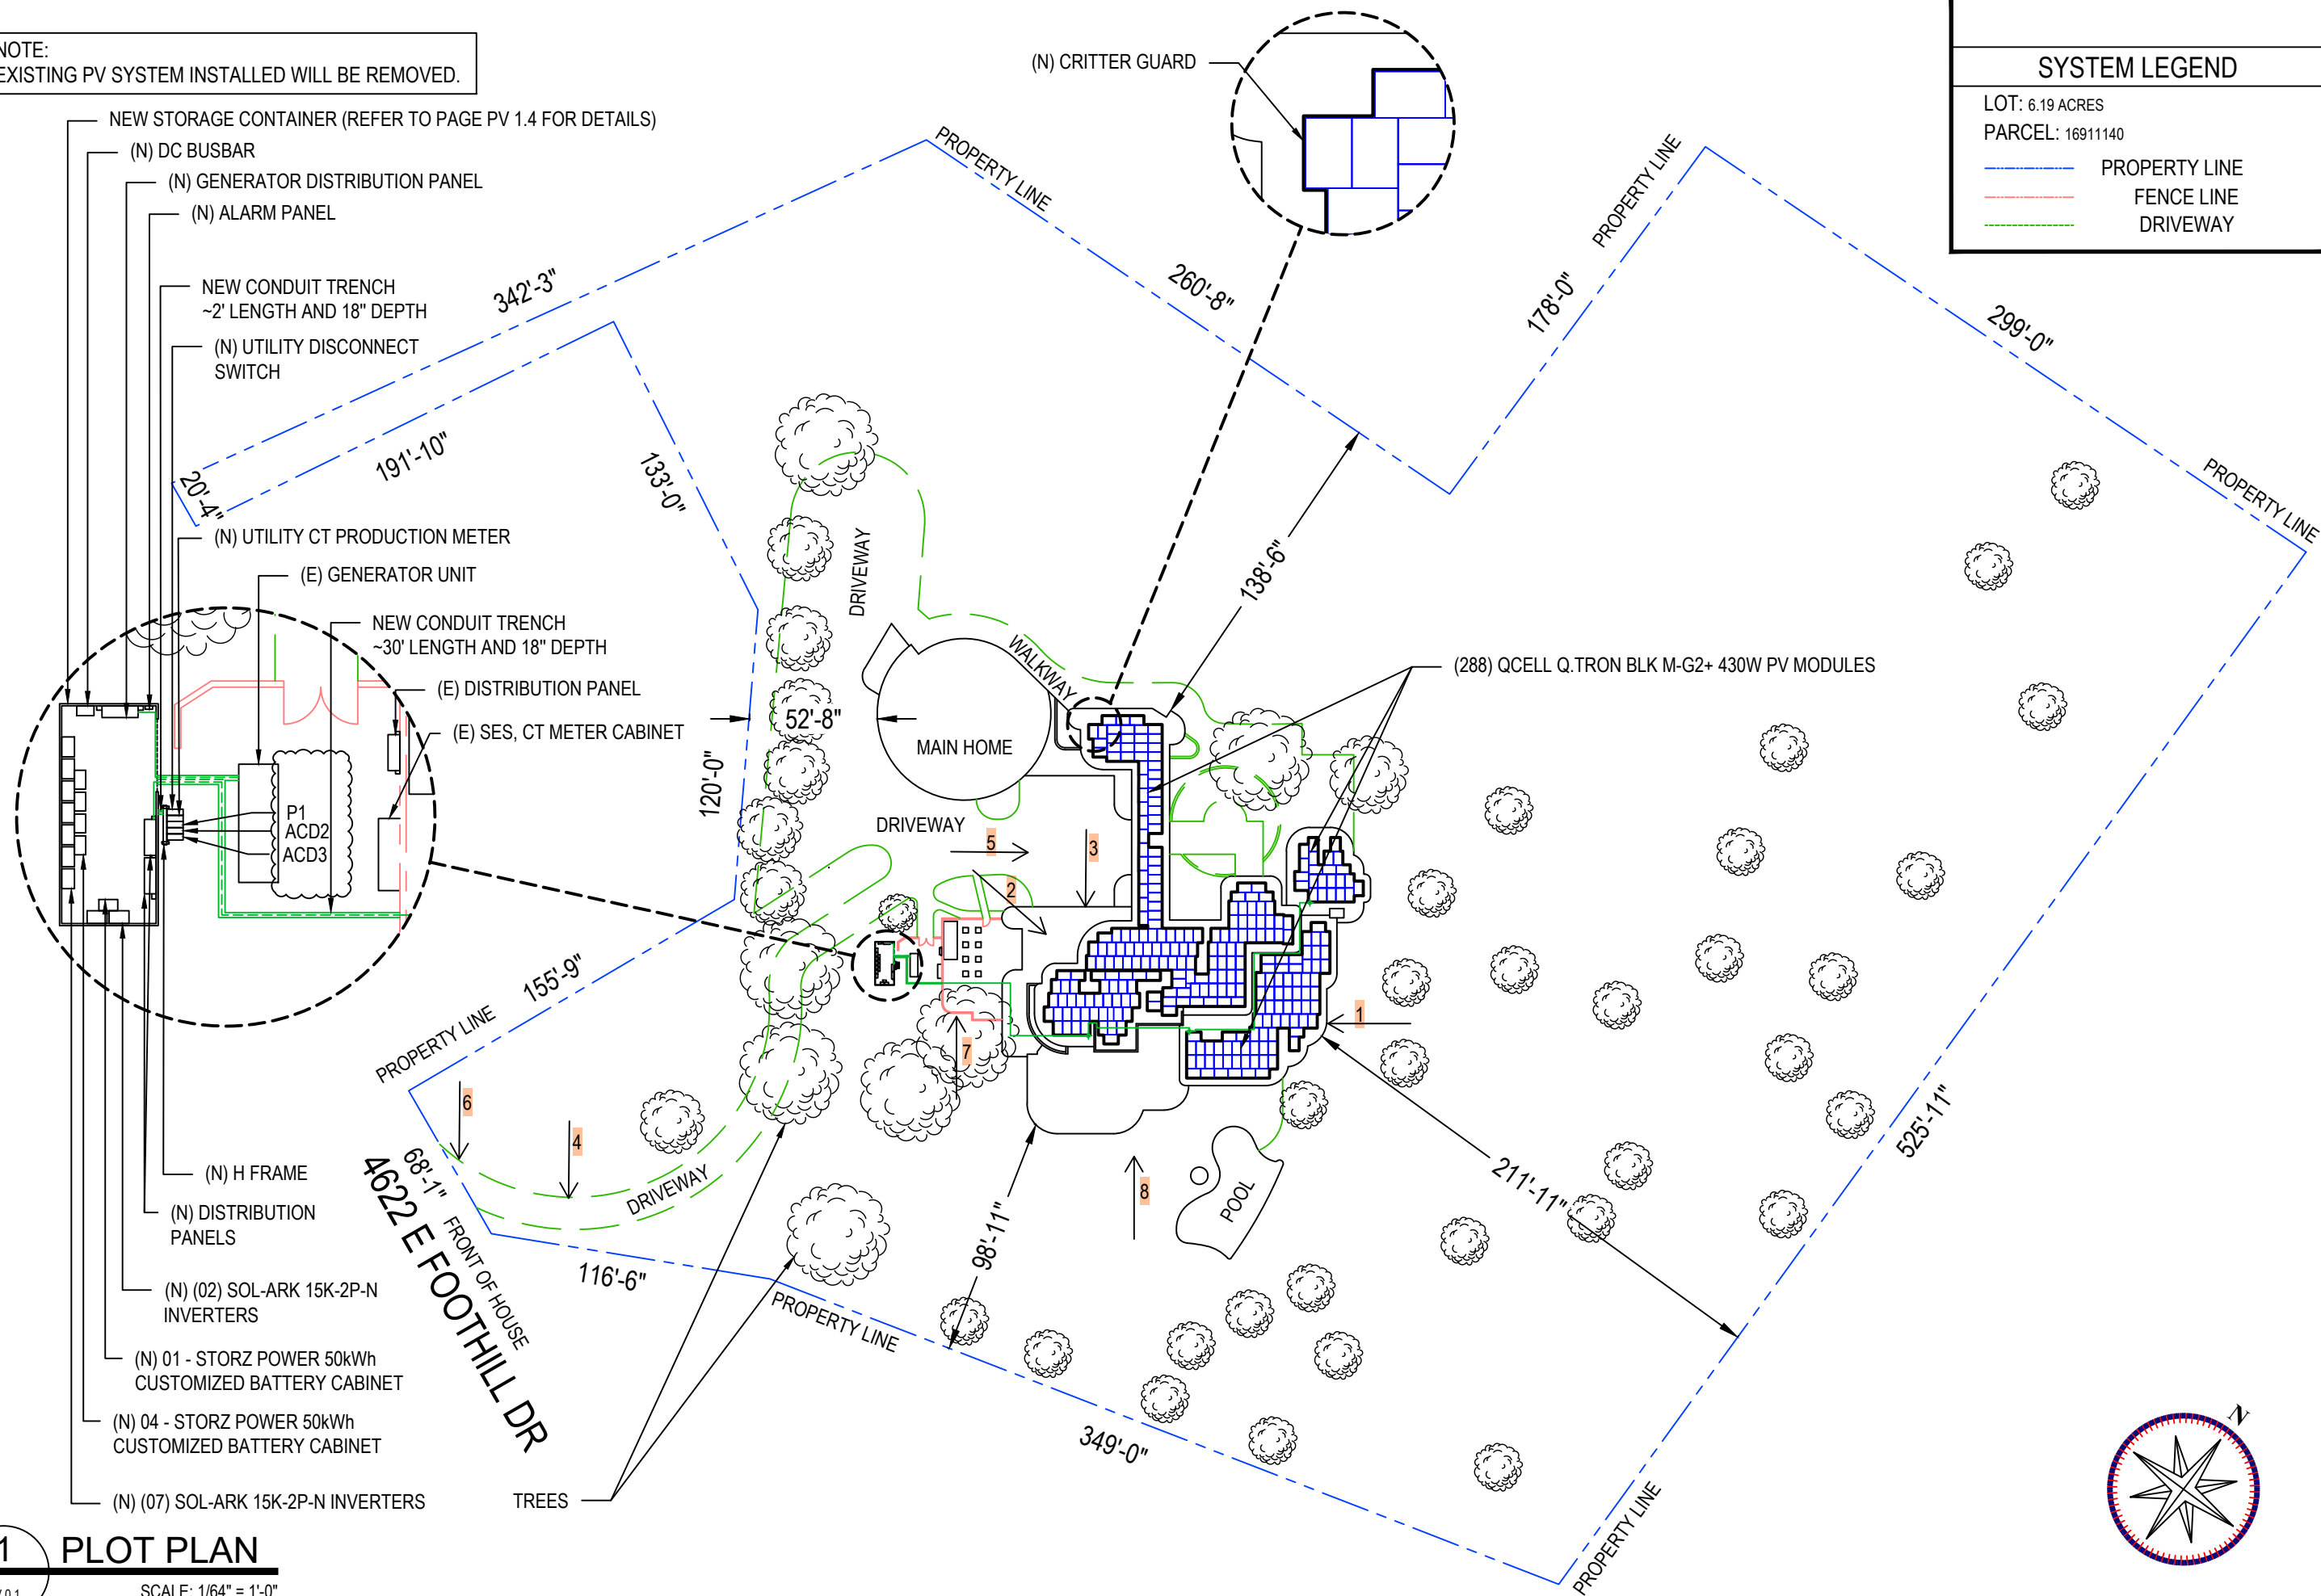

SYSTEM LEGEND

LOT: 6.19 ACRES
PARCEL: 16911140

PROPERTY LINE
FENCE LINE
DRIVEWAY



OUR WORLD ENERGY
8716 W Ludlow Dr Suite 6,
Peoria, AZ 85381, USA
PHONE: - 623-850-5700

REVISIONS

Description	Date	Rev
CAD	05-Feb-2025	02
CAD	11-Feb-2025	03
CAD	12-Feb-2025	04
CAD	30-Apr-2025	05
CAD	22-May-2025	06
CAD	03-Jul-2025	07

Signature with Seal

Project Name &
Address

JACKSON RESIDENCE
4622 E FOOTHILL DR, PARADISE VALLEY,
AZ 85253
UTILITY ACCOUNT #: 1391810000
AHJ: PARADISE VALLEY; UTILITY: APS

Service #

OUR69110

Sheet Name

PLOT PLAN

Sheet Size

ANSI B
11" X 17"

Sheet Number

PV 0.1

1 PLOT PLAN

PV 0.1

SCALE: 1/64" = 1'-0"

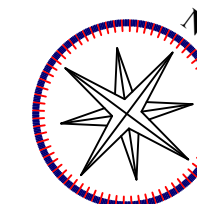


IMAGE #1



IMAGE #2

02



OUR WORLD ENERGY
8716 W Ludlow Dr Suite 6,
Peoria, AZ 85381, USA
PHONE: - 623-850-5700

REVISIONS		
Description	Date	Rev
CAD	05-Feb-2025	02
CAD	11-Feb-2025	03
CAD	12-Feb-2025	04
CAD	30-Apr-2025	05
CAD	22-May-2025	06
CAD	03-Jul-2025	07

Signature with Seal

Project Name &
Address

JACKSON RESIDENCE
4622 E FOOTHILL DR, PARADISE VALLEY,
AZ 85253
UTILITY ACCOUNT #: 1391810000
AHJ: PARADISE VALLEY; UTILITY: APS

Service #
OUR69110

Sheet Name
EXTERIOR
IMAGES

Sheet Size
ANSI B
11" X 17"

Sheet Number
D 2.1

IMAGE #3



IMAGE #4



02



OUR WORLD ENERGY
8716 W Ludlow Dr Suite 6,
Peoria, AZ 85381, USA
PHONE: - 623-850-5700

REVISIONS		
Description	Date	Rev
CAD	05-Feb-2025	02
CAD	11-Feb-2025	03
CAD	12-Feb-2025	04
CAD	30-Apr-2025	05
CAD	22-May-2025	06
CAD	03-Jul-2025	07

Signature with Seal

Project Name & Address

JACKSON RESIDENCE
4622 E FOOTHILL DR, PARADISE VALLEY,
AZ 85253
UTILITY ACCOUNT #: 1391810000
AHJ: PARADISE VALLEY; UTILITY: APS

Service #

OUR69110

Sheet Name

EXTERIOR
IMAGES

Sheet Size

ANSI B
11" X 17"

Sheet Number

D 2.2

IMAGE #5



IMAGE #6



02



OUR WORLD ENERGY
8716 W Ludlow Dr Suite 6,
Peoria, AZ 85381, USA
PHONE: - 623-850-5700

REVISIONS		
Description	Date	Rev
CAD	05-Feb-2025	02
CAD	11-Feb-2025	03
CAD	12-Feb-2025	04
CAD	30-Apr-2025	05
CAD	22-May-2025	06
CAD	03-Jul-2025	07

Signature with Seal

Project Name &
Address

JACKSON RESIDENCE
4622 E FOOTHILL DR, PARADISE VALLEY,
AZ 85253
UTILITY ACCOUNT #: 1391810000
AHJ: PARADISE VALLEY; UTILITY: APS

Service #
OUR69110

Sheet Name
EXTERIOR
IMAGES

Sheet Size
ANSI B
11" X 17"

Sheet Number
D 2.3

IMAGE #7



IMAGE #8





OUR WORLD ENERGY
8716 W Ludlow Dr Suite 6,
Peoria, AZ 85381, USA
PHONE: - 623-850-5700

REVISIONS		
Description	Date	Rev
CAD	05-Feb-2025	02
CAD	11-Feb-2025	03
CAD	12-Feb-2025	04
CAD	30-Apr-2025	05
CAD	22-May-2025	06
CAD	03-Jul-2025	07

Signature with Seal

Project Name & Address

JACKSON RESIDENCE
4622 E FOOTHILL DR, PARADISE VALLEY, AZ 85253
UTILITY ACCOUNT #: 1391810000
AHJ: PARADISE VALLEY; UTILITY: APS

Service #

OUR69110

Sheet Name

EXTERIOR IMAGES

Sheet Size

ANSI B
11" X 17"

Sheet Number

D 2.4