



landscape • entertainment • architectural • hospitality • illumination

LFL-01-LEDP12/24 FLOOD LIGHT



25301 COMMERCENTRE DRIVE • LAKE FOREST, CA 92630 • 949.830.1350 • 888.882.1350 • FAX 949.830.3390



LED FLOOD LIGHTS LFL-01-LEDP12 / LFL-01-LEDP24 SERIES

TYPE

GO GREEN

SPECIFICATIONS

CONSTRUCTION: Extruded aluminum floodlight with cast aluminum adjustable swivel. Heavy-duty stamped aluminum Hood Extension available (add -HE to part number)

LENS: High impact clear acrylic

REFLECTOR: Highly polished specular aluminum

LIGHT SOURCE: Each LED Panel is: 12v, 12w, 1080 lumens integrated LED flat panel, warm white 3000K or 12v, 12w, 1160 lumens integrated LED flat panel, coolwhite 5200K (add -52 to part number)

LIFETIME RATING: 50,000 hours

SOCKET: None

12V INTERNAL DRIVER: 12w output, 12v AC input. Voltage range of 9 to 18 volts with optimum operating range of 10 to 15 volts for consistent performance and brightness. For use with magnetic transformers only.

120V INTERNAL DRIVER: 12w output, 120v 20/60Hz input. 240v/277v internal drivers also available

WIRING 12v: Black 3 foot 18/2 zip cord from base of fixture (12v only)
For 25 foot 16/2 fixture lead wire add -25F to catalog number.

WIRING 120v: Standard 120v Black, White and Ground 9" lead wires

MOUNTING 12v: FA-03LG black 9" ABS stake, tapped 1/2" NPS

MOUNTING 120v: None supplied. See Mounting Accessories below for options

FINISH: Black texture polyester powder coat. Optional finishes available




ORDERING INFORMATION

CATALOG NO.	DESCRIPTION	LAMP	SHIP WEIGHT
LFL-01-LEDP12-12VBLT	Aluminum Floodlight	12w, 3000K 12v LED Panel	2.0 lbs.
LFL-01-HELEDP12-12VBLT	Aluminum Floodlight, hood extension	12w, 3000K 12v LED Panel	2.0 lbs.
LFL-01-LEDP12-120VBLT	Aluminum Floodlight	12w, 3000K 120v LED Panel	2.0 lbs.
LFL-01-HELEDP12-120VBLT	Aluminum Floodlight, hood extension	12w, 3000K 120v LED Panel	2.0 lbs.
LFL-01-LEDP12-277VBLT	Aluminum Floodlight	12w, 3000K 277v LED Panel	2.0 lbs.
LFL-01-HELEDP12-277VBLT	Aluminum Floodlight, hood extension	12w, 3000K 277v LED Panel	2.0 lbs.
LFL-01-LEDP24-12VBLT	Aluminum Floodlight	2x 12w, 3000K 12v LED Panel	2.0 lbs.
LFL-01-HELEDP24-12VBLT	Aluminum Floodlight, hood extension	2x 12w, 3000K 12v LED Panel	2.0 lbs.
LFL-01-LEDP24-120VBLT	Aluminum Floodlight	2x 12w, 3000K 120v LED Panel	2.0 lbs.
LFL-01-HELEDP24-120VBLT	Aluminum Floodlight, hood extension	2x 12w, 3000K 120v LED Panel	2.0 lbs.
LFL-01-LEDP24-277VBLT	Aluminum Floodlight	2x 12w, 3000K 277v LED Panel	2.0 lbs.
LFL-01-HELEDP24-277VBLT	Aluminum Floodlight, hood extension	2x 12w, 3000K 277v LED Panel	2.0 lbs.


BEAM/GLARE CONTROL ACCESSORIES

-HE Add to catalog number for Hood Extension

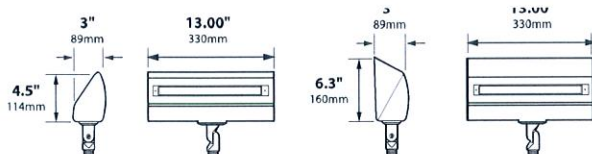

LFL-01-LEDP12

LFL-01-HELEDP12

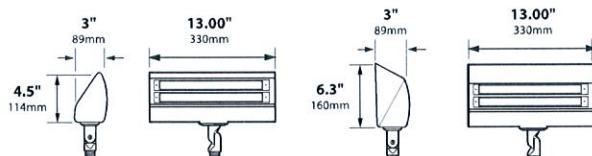

LFL-01-LEDP24

LFL-01-HELEDP24



IP44

CE



JOB INFORMATION

Type:	Date:
Job Name:	
Cat. No.:	
Lamp(s):	
Specifier:	
Contractor:	
Notes:	

FOCUS INDUSTRIES INC.
25301 COMMERCE DRIVE
LAKE FOREST, CA 92630

www.focusindustries.com
sales@focusindustries.com
(949) 830-1350 • FAX (949) 830-3390

Black Texture (Standard)	Antique Verde	Bronze Texture	Camel	White Texture	Hunter Texture	Rust	Weathered Iron	Weathered Brown	Stucco	Rubbed Verde	Chrome Powder	Acid Rust	Acid Verde	Black Acid Treatment
-BLT	-ATV	-BRT	-CAM	-WTX	-HTX	-RST	-WIR	-WBR	-STU	-RBV	-CPR	-BAR/CAR	-BAV/CAV	-BAT

LFL-01-LEDP12/LEDP24 Cut Sheet 033016


BRASS & COPPER ONLY







LED FLOOD LIGHTS LFL-01-LEDP12 / LFL-01-LEDP24 SERIES

TYPE

MOUNTING ACCESSORIES

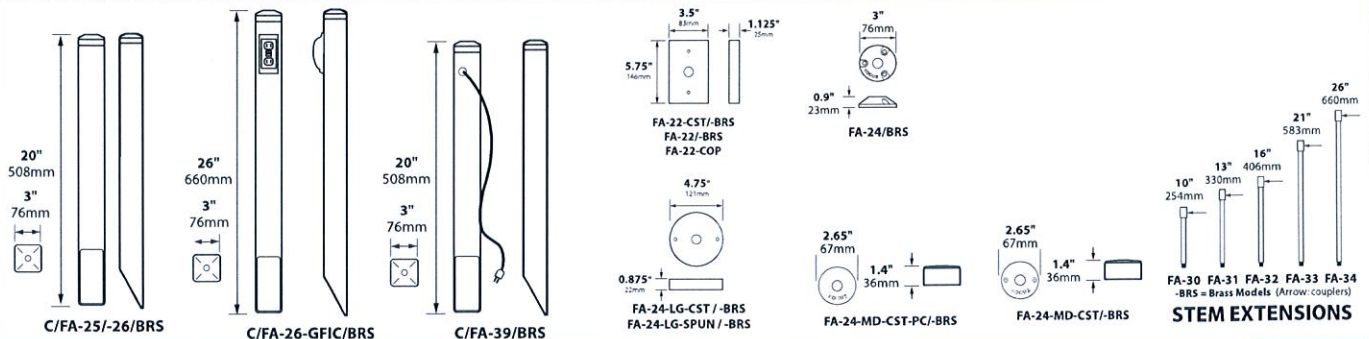

LIGHT DISTRIBUTIONS AND PHOTOMETRICS

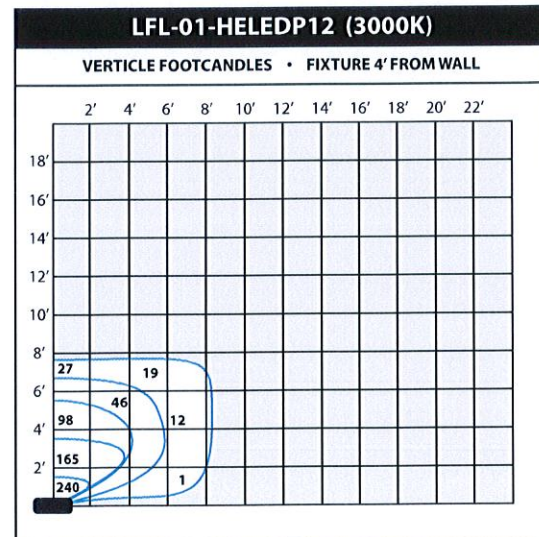
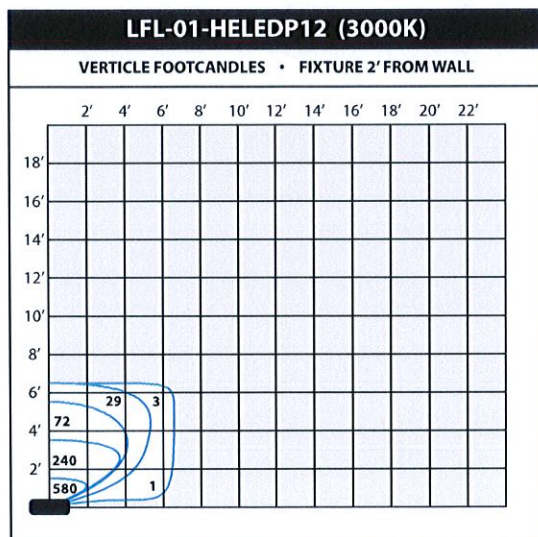
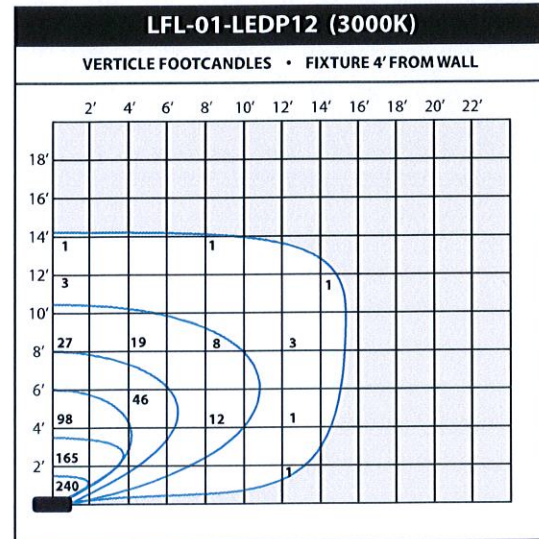
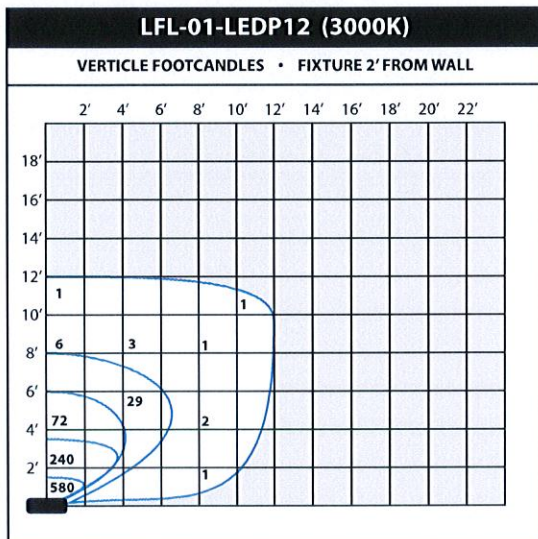





LED FLOOD LIGHTS

LFL-01-LEDP12 / LFL-01-LEDP24 SERIES

TYPE

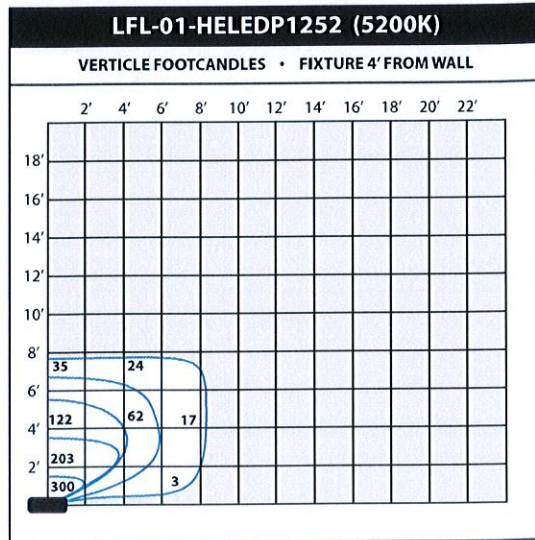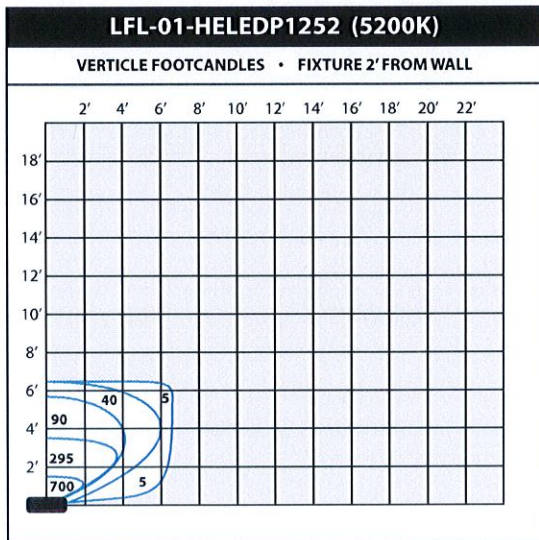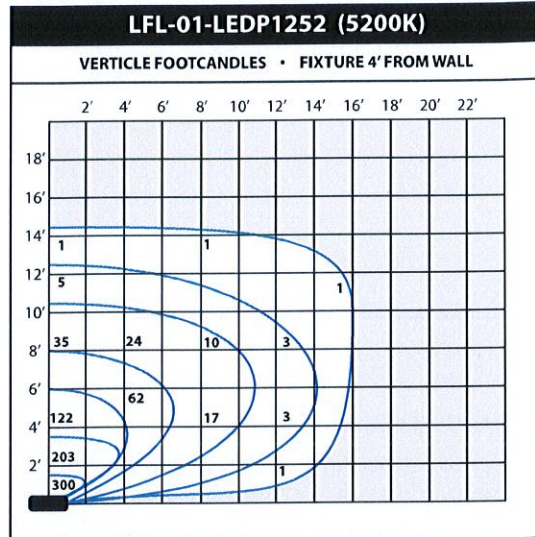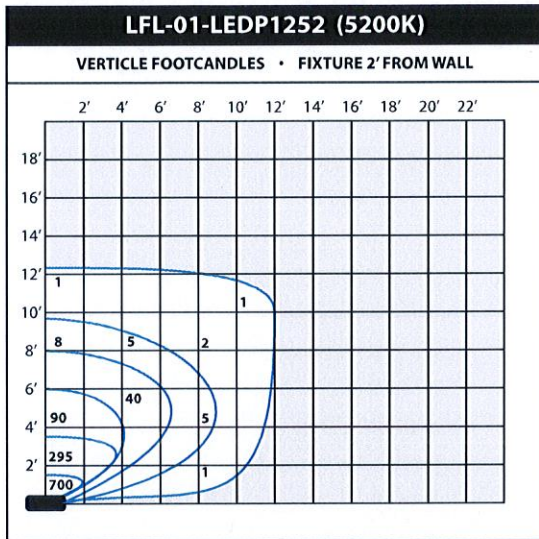

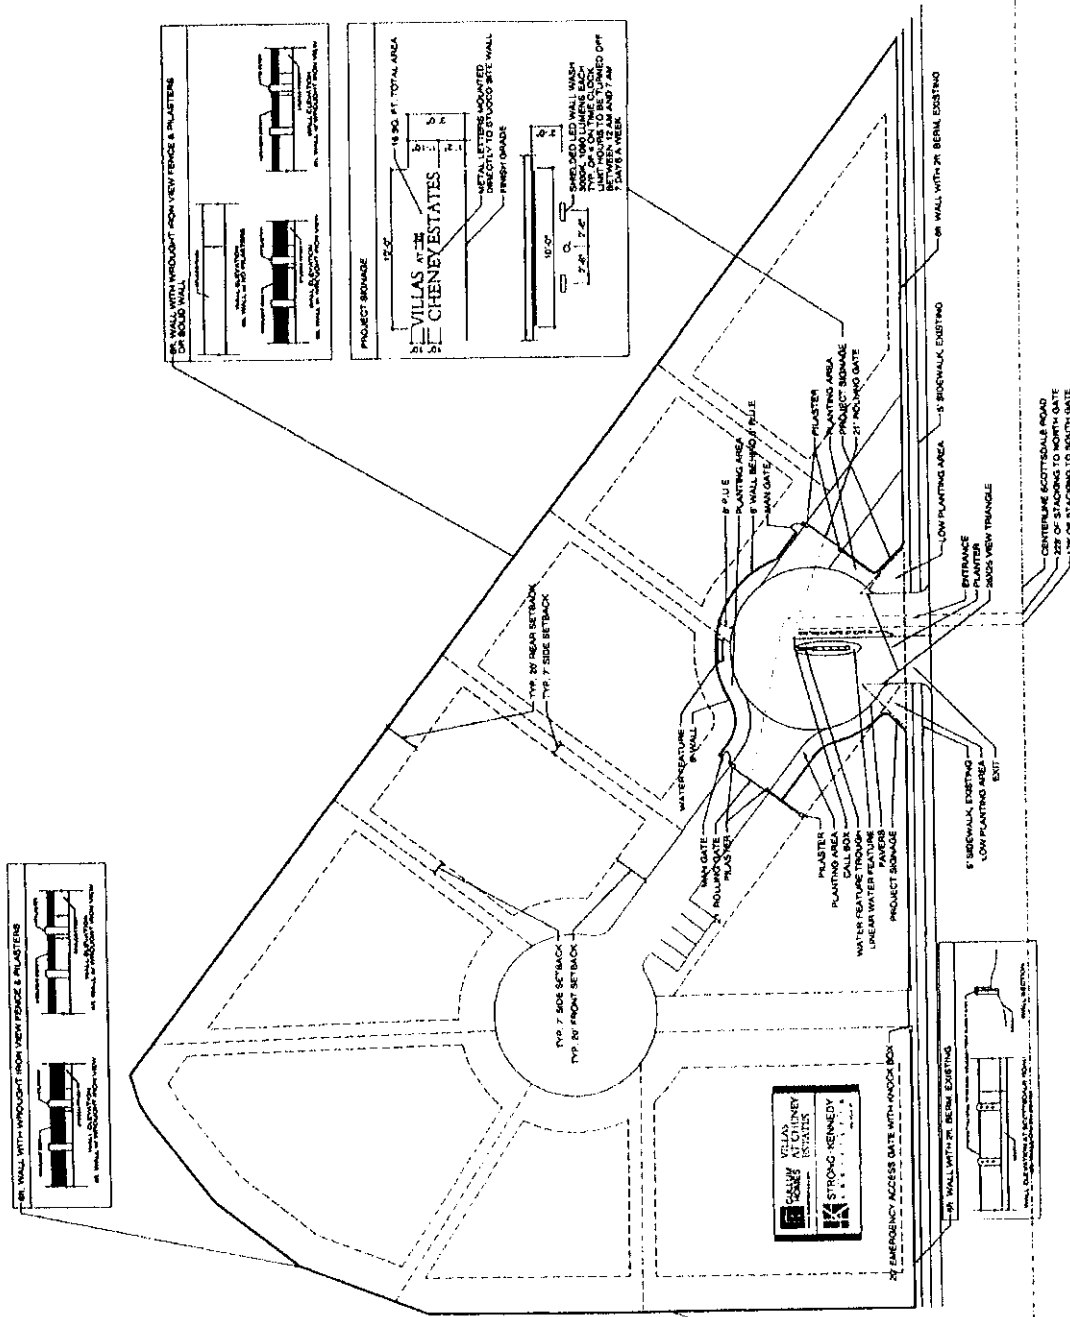

GREEN



1971-1972-1973-2787-278

00160010415
19-05-41001-010131 (00744015)

[illegible]


OR SOLID WALL WITH NO PILASTERS


SMALL BREAKDOWN
see note 1, page 10

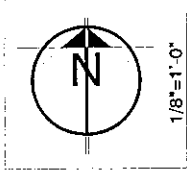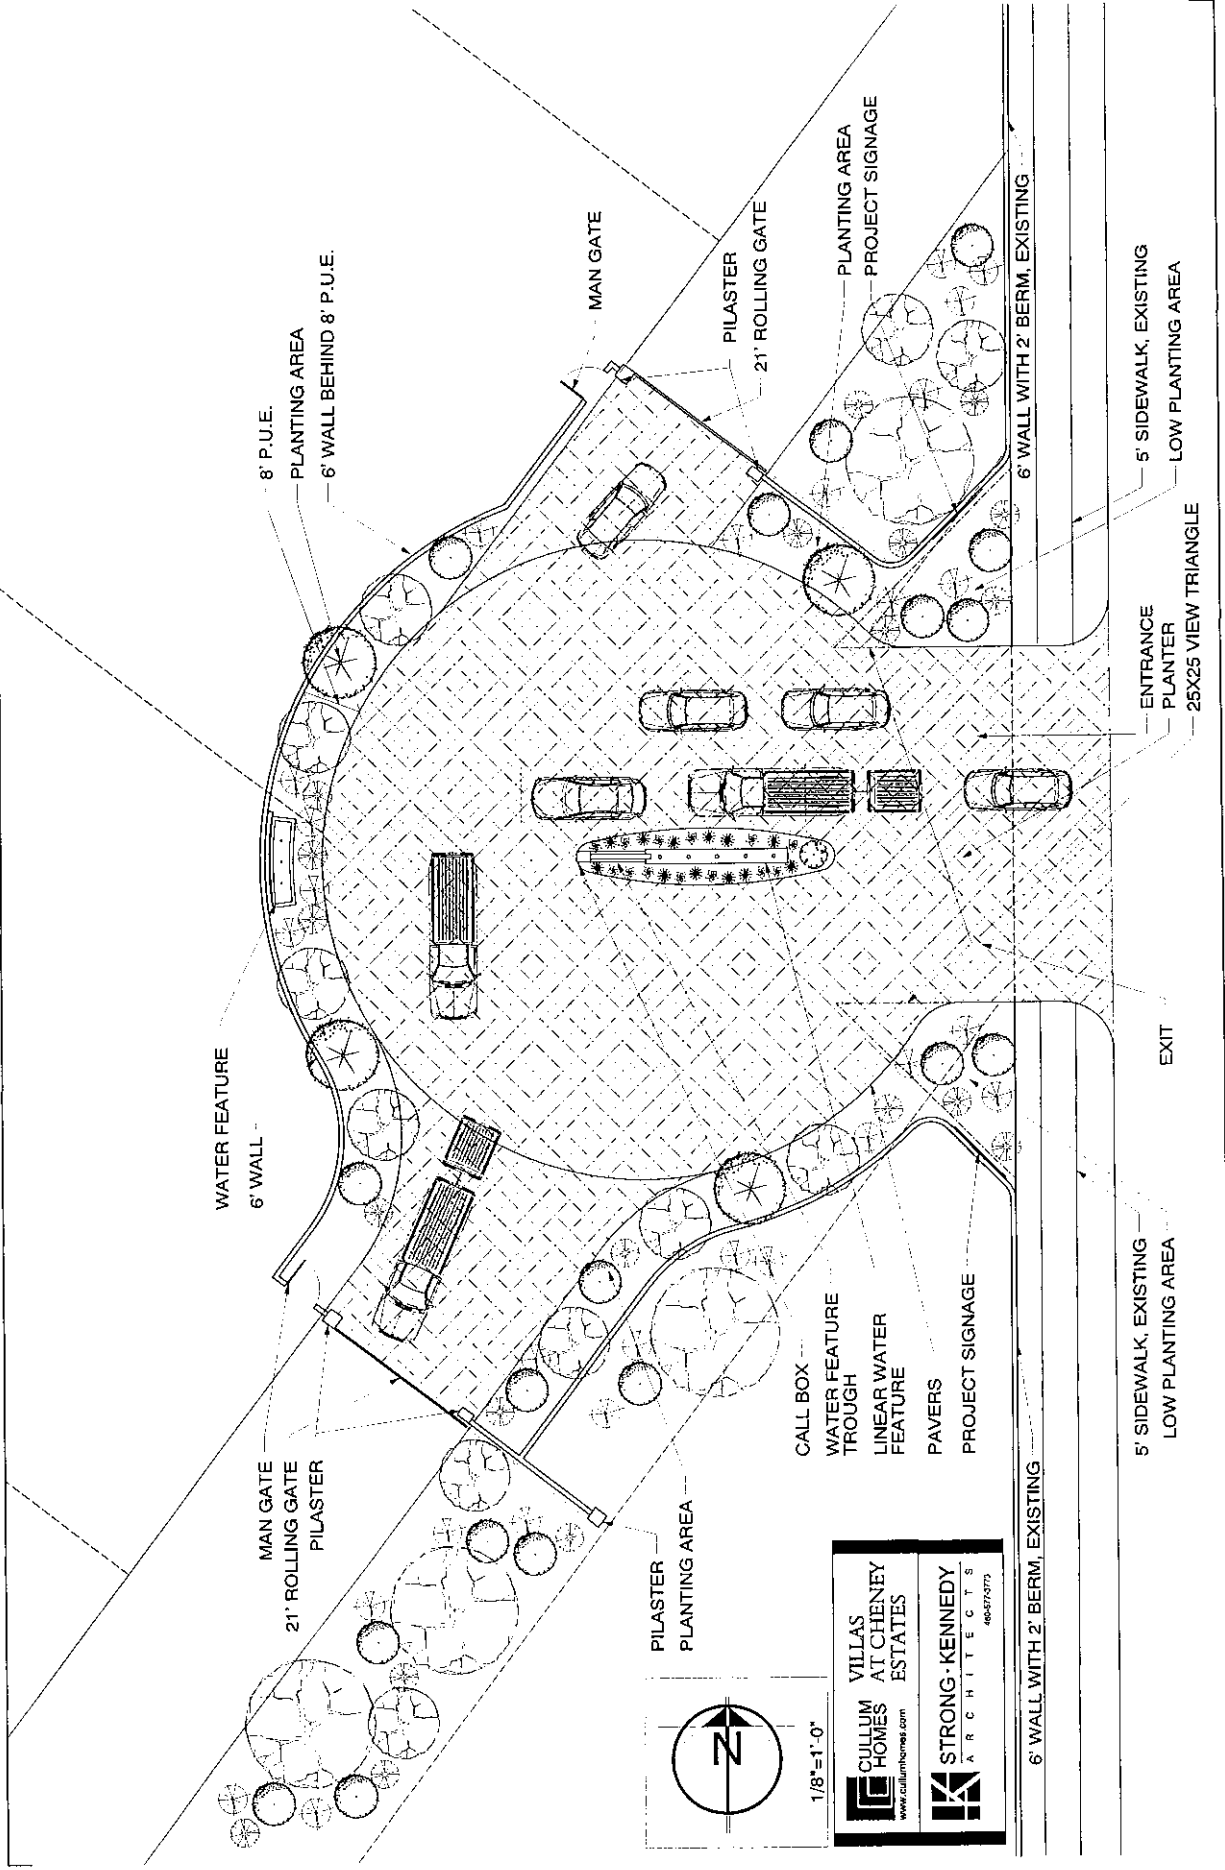

**VILLAS
AT CHENEY
ESTATES**
www.cullumhomes.com

**STRONG-KENNEDY
ARCHITECTS**
408-577-2773

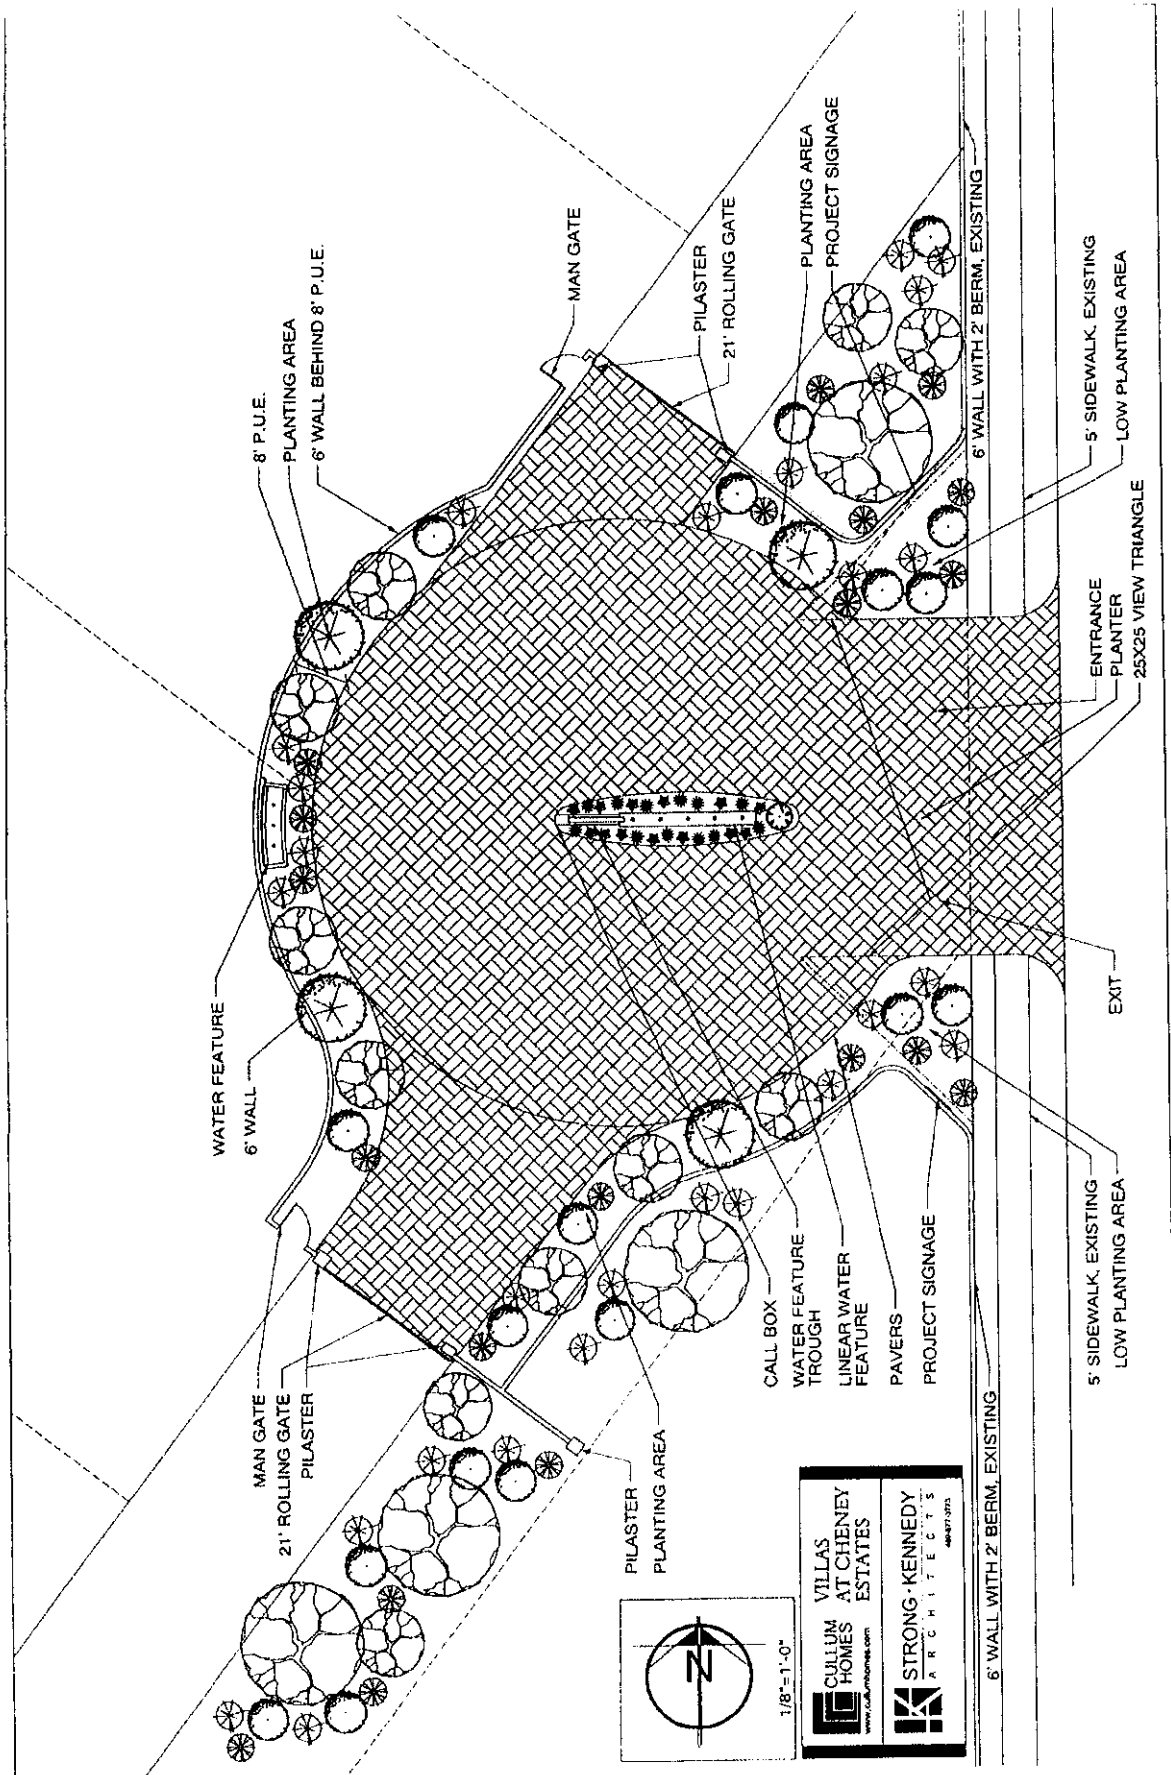

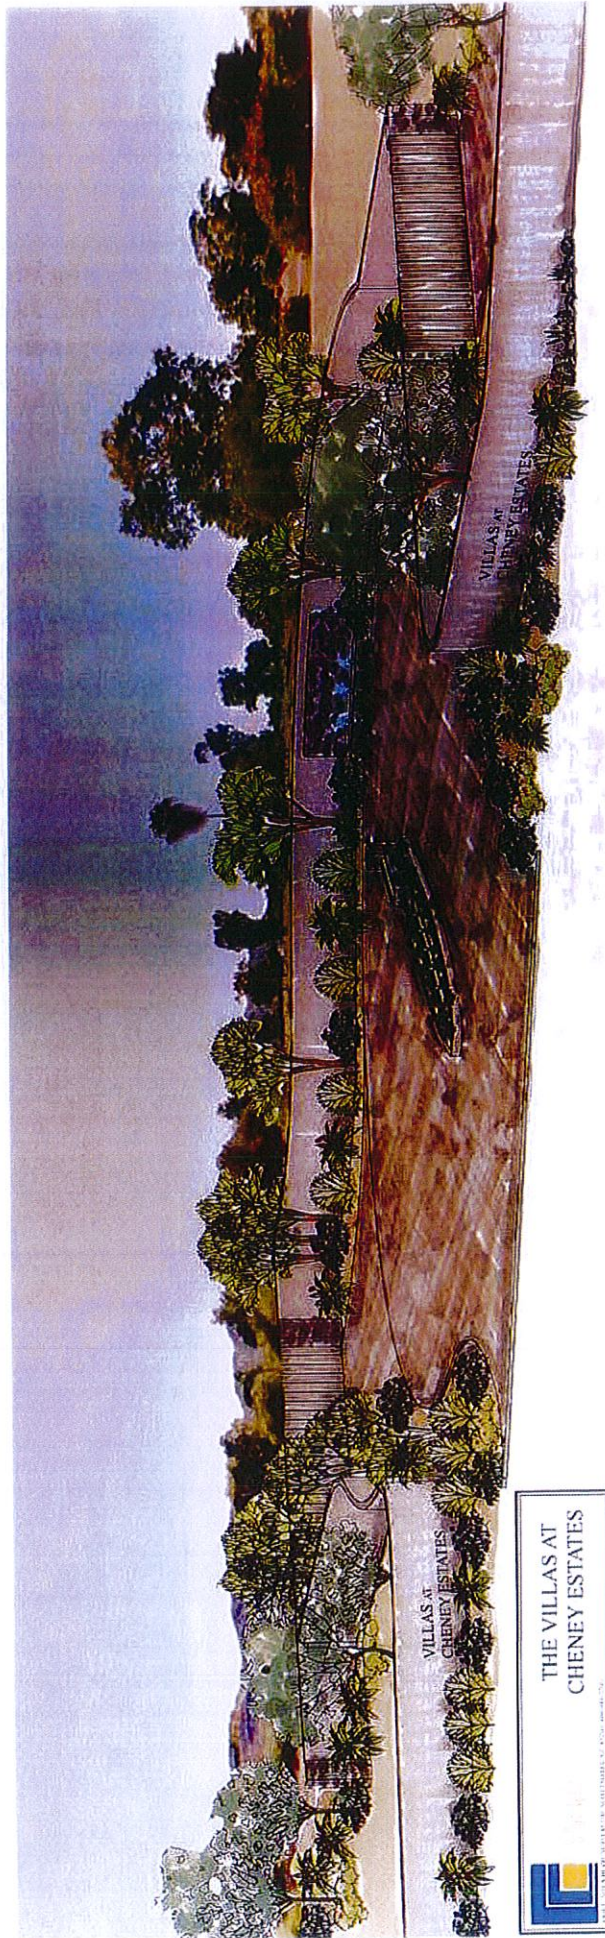


THE VILLAS AT
CHENEY ESTATES


PRELIMINARY PLAT FOR THE VILLAS AT CHENEY ESTATES

A PORTION OF LAND LOCATED IN SECTION 14 OF SECTION 34,
TOWNSHIP 3 NORTH, RANGE 10 EAST OF THE GILA AND SALT RIVER
MARICOPA COUNTY, ARIZONA

OWNER
COLMAN PROPERTIES, LLC
2422 E PALO VERDE DR
PHOENIX, AZ 85016

DEVELOPER
DELOFFREY H EDWARDS &
ASSOCIATES, INC.
7070 E FOOTBALLS DRIVE
PHOENIX, AZ 85044
PHONE (602) 264-4788
CONTACT: DELOFFREY EDWARDS

CVL DESIGN TEAM
CVL CONSULTANTS, INC.
4850 N. 17TH STREET
PHOENIX, AZ 85016
PHONE (602) 264-4788
CONTACT: FRED FLEET, P.E.

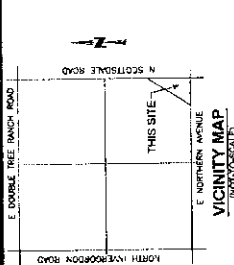

LEGEND

- PROPOSED LOTS
- PROPOSED ROW
- PROPOSED CENTER LINE
- (S.V.T) SHORT VISIBILITY TRIANGLE
- (V.A.A.E) INDICATES VEHICULAR MON-ACCESS EASEMENT
- (P.U.E) INDICATES PUBLIC UTILITY EASEMENT
- PROPOSED 6" WATER
- PROPOSED SEWER
- PROPOSED PEDESTRIAN/BICYCLE ACCESS EASEMENT
- PROPOSED LANDSCAPE EASEMENT

SHEET INDEX

SHEET 01 - COVER SHEET / NOTES / KEY MAP / SITE DATA TABLE / TRACT TABLE / TYPICAL LOT DETAIL

SHEET 02 - SITE PLAN / TRACT TABLE / TYPICAL LOT DETAIL / SECTION DETAILS / EMERGENCY ACCESS GATE DETAIL


SHEET 03 - SITE PLAN




4850 N. 17th Street, Phoenix, AZ 85016 Phone: (602) 264-4788 Fax: (602) 264-4789 www.cvl.com

SHEET
02 OF 03


1-01-02881-01
DATE: 03/20/17

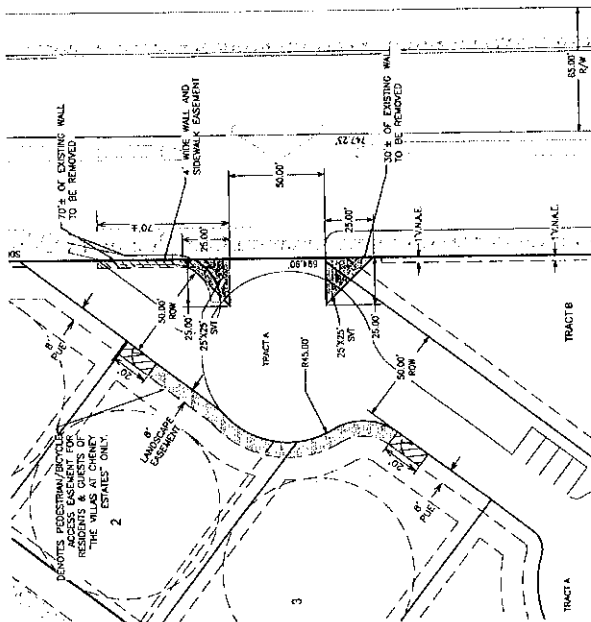

SITE VISIBILITY TRIANGLE DETAIL
SCALE 1"=30'

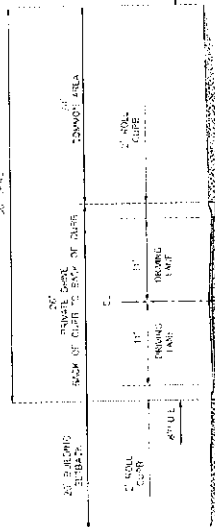

LOCAL PRIVATE ROAD
(ROLL CURB)
N.T.S.

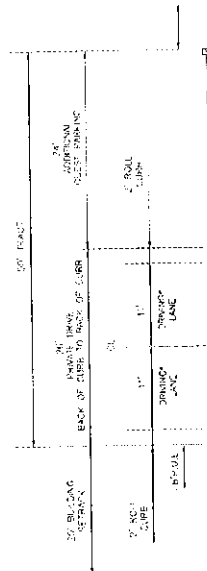

LOCAL PRIVATE ROAD WITH PARKING
(ROLL CURB)
N.T.S.


*THERE ARE NO ON-STREET PARKING RESTRICTIONS

**THE VILLAS AT CHENEY
ESTATES**
A PORTION OF LAND LOCATED IN SOUTH-EAST 1/4 OF SECTION 34,
TOWNSHIP 3 NORTH, RANGE 4 EAST OF THE GILA AND SALT RIVER
BASE AND MERIDIAN,
MARICOPA COUNTY, ARIZONA

OWNER
TOWN TRIANGLE, LLC
7070 E 5436 EAST LAFAYETTE
PHOENIX, AZ 85015
CONTACT: JARRETT JARVIS

CVL DESIGN TEAM
CVL CONSULTANTS, INC.
4550 N. 12TH STREET
PHOENIX, AZ 85014
PHONE: (602) 205-4788
CONTACT: FRED FLEET, P.E.

CONTACT: FRED FLEET, P.E.

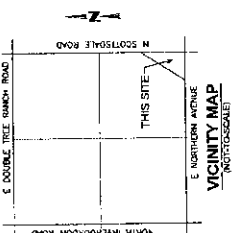

LEGEND

PROPOSED LOTS	PROPOSED ROW	PROPOSED CENTER LINE (S.V.T.) RIGHT VISIBILITY TRIANGLE (N.V.A.E.) INDICATES VEHICULAR MIN-ACCESS EASEMENT	20' L.E. INDICATES PUBLIC UTILITY EASEMENT	PROPOSED 8" WINTER SEWER	PROPOSED PEDESTRIAN/BICYCLE ACCESS EASEMENT	PROPOSED LANDSCAPE
						

SHEET INDEX

SHEET 01 - COVER SHEET / NOTES / KEY MAP / SITE DATA TABLE / TRACT TABLE / TYPICAL LOT DETAIL


SHEET 02 - SITE DISTANCE TRIANGLE EASEMENT DETAIL / CROSS SECTION DETAILS / EMERGENCY ACCESS GATE DETAIL



CONSUMERS
150 N. 12th Street, Phoenix, AZ 85014 phone 602.254.1831 fax 602.254.0825 www.eco.com



SHEET
3 OF 03

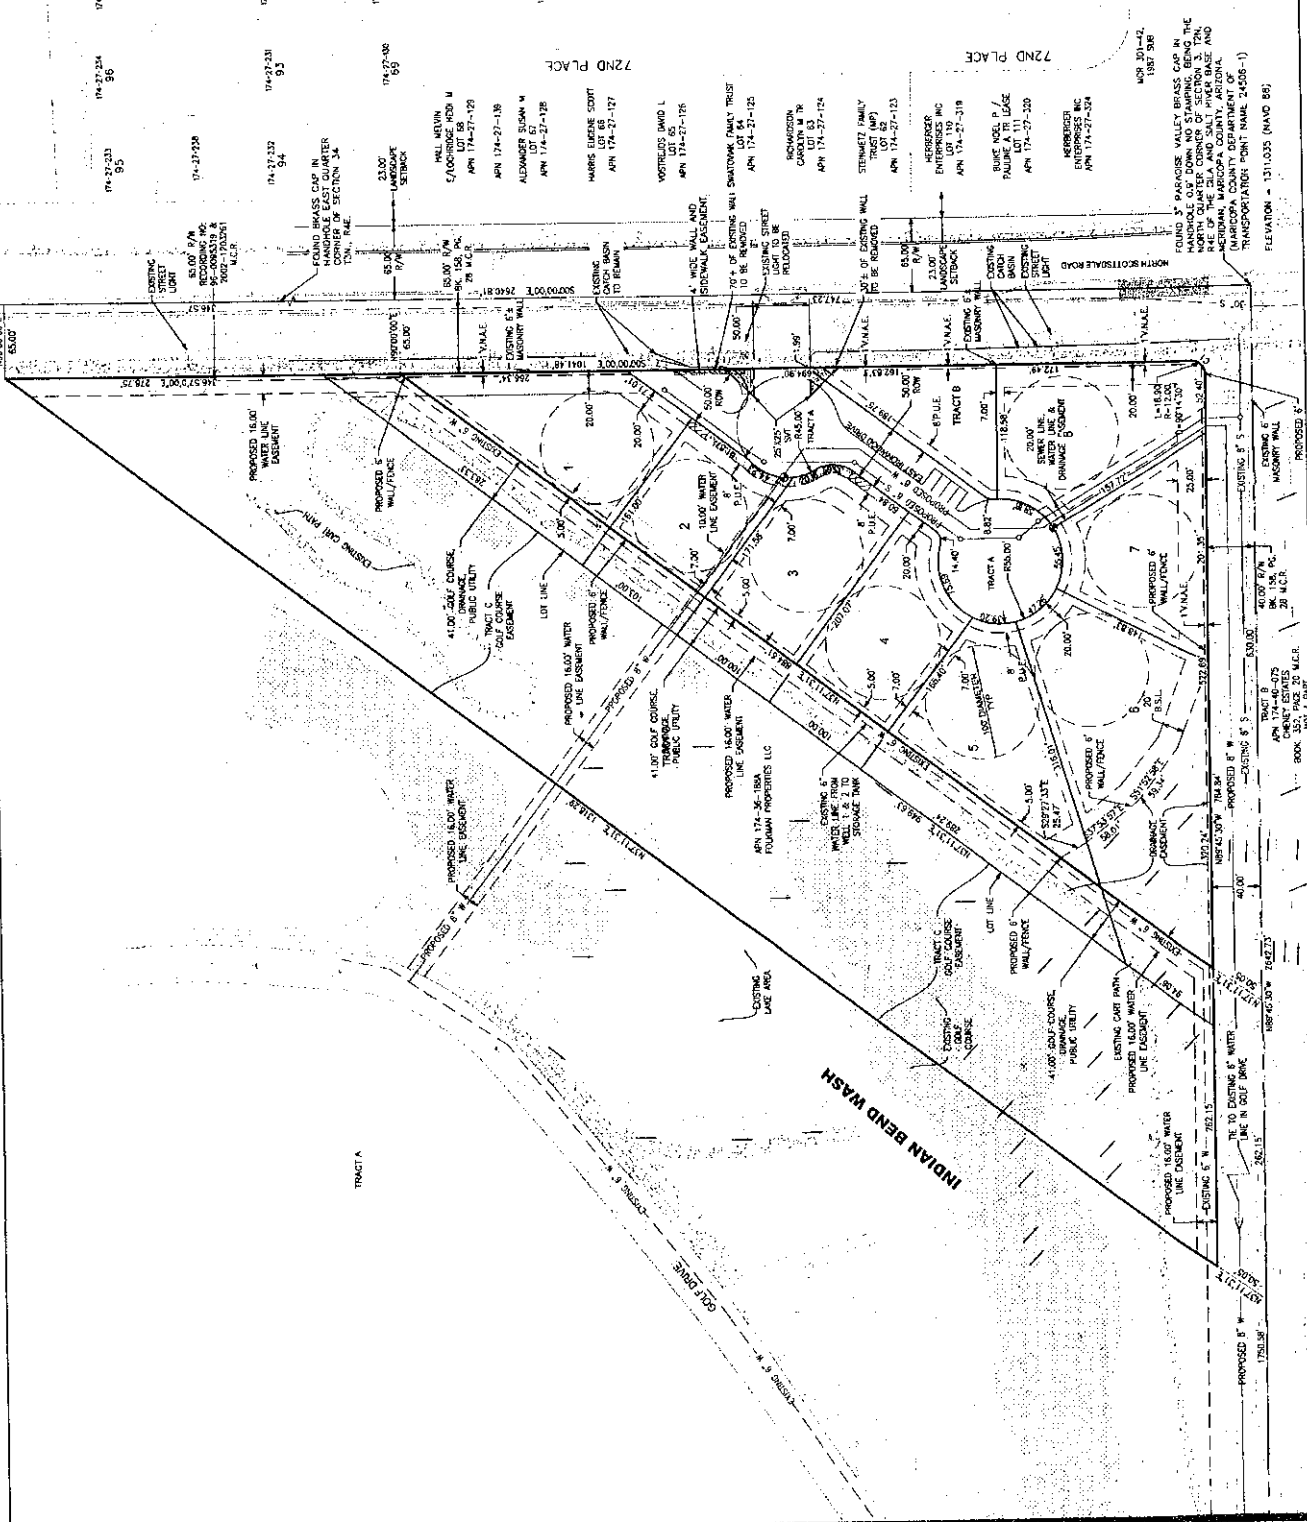

Cheney Estates R-18 vs Jarvis (The Villas at Cheney Estates)
Comparison of Lot Sizes
Revised 9-8-17

Property Address	Lot Number	Land Size	Zoning
7133 E PARADISE CANYON RD	1	16,384	R-18
7155 E PARADISE CANYON RD	2	16,722	R-18
7171 E PARADISE CANYON RD	3	16,415	R-18
7170 E PARADISE CANYON RD	4	16,311	R-18
7150 E PARADISE CANYON RD	5	16,181	R-18
7130 E PARADISE CANYON RD	6	16,361	R-18
7111 E PARADISE RANCH RD	7	18,576	R-18
7141 E PARADISE RANCH RD	8	16,488	R-18
7161 E PARADISE RANCH RD	9	16,279	R-18
7177 E PARADISE RANCH RD	10	16,404	R-18
7172 E PARADISE LN	11	18,971	R-18
7144 E PARADISE RANCH RD	12	18,214	R-18
7120 E PARADISE RANCH RD	13	18,085	R-18
7100 E PARADISE RANCH RD	14	24,498	R-18
		245,889	
Lots		14	
Average Lot Size		17,564	
Median Lot Size		16,452	

Jarvis	1	28,513
Jarvis	2	16,648
Jarvis	3	20,230
Jarvis	4	18,586
Jarvis	5	29,390
Jarvis	6	38,665
Jarvis	7	16,813
Jarvis	8	20,330
		189,175
Average Lot Size		23,647
Median Lot Size		20,280