



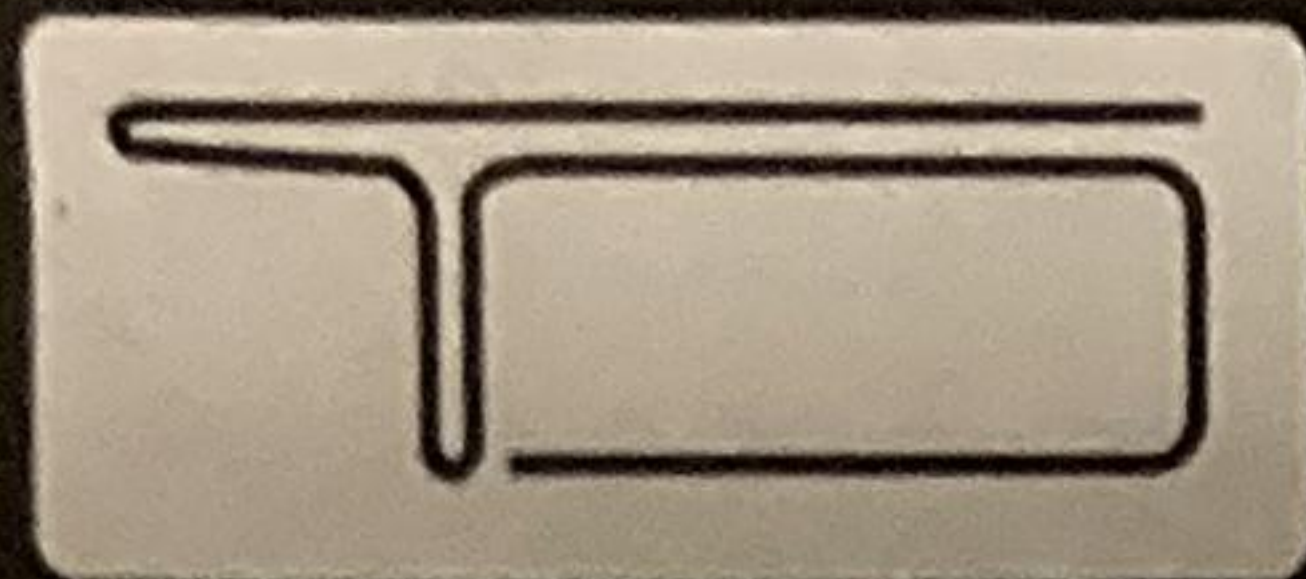


TOMECAK
DESIGN



1

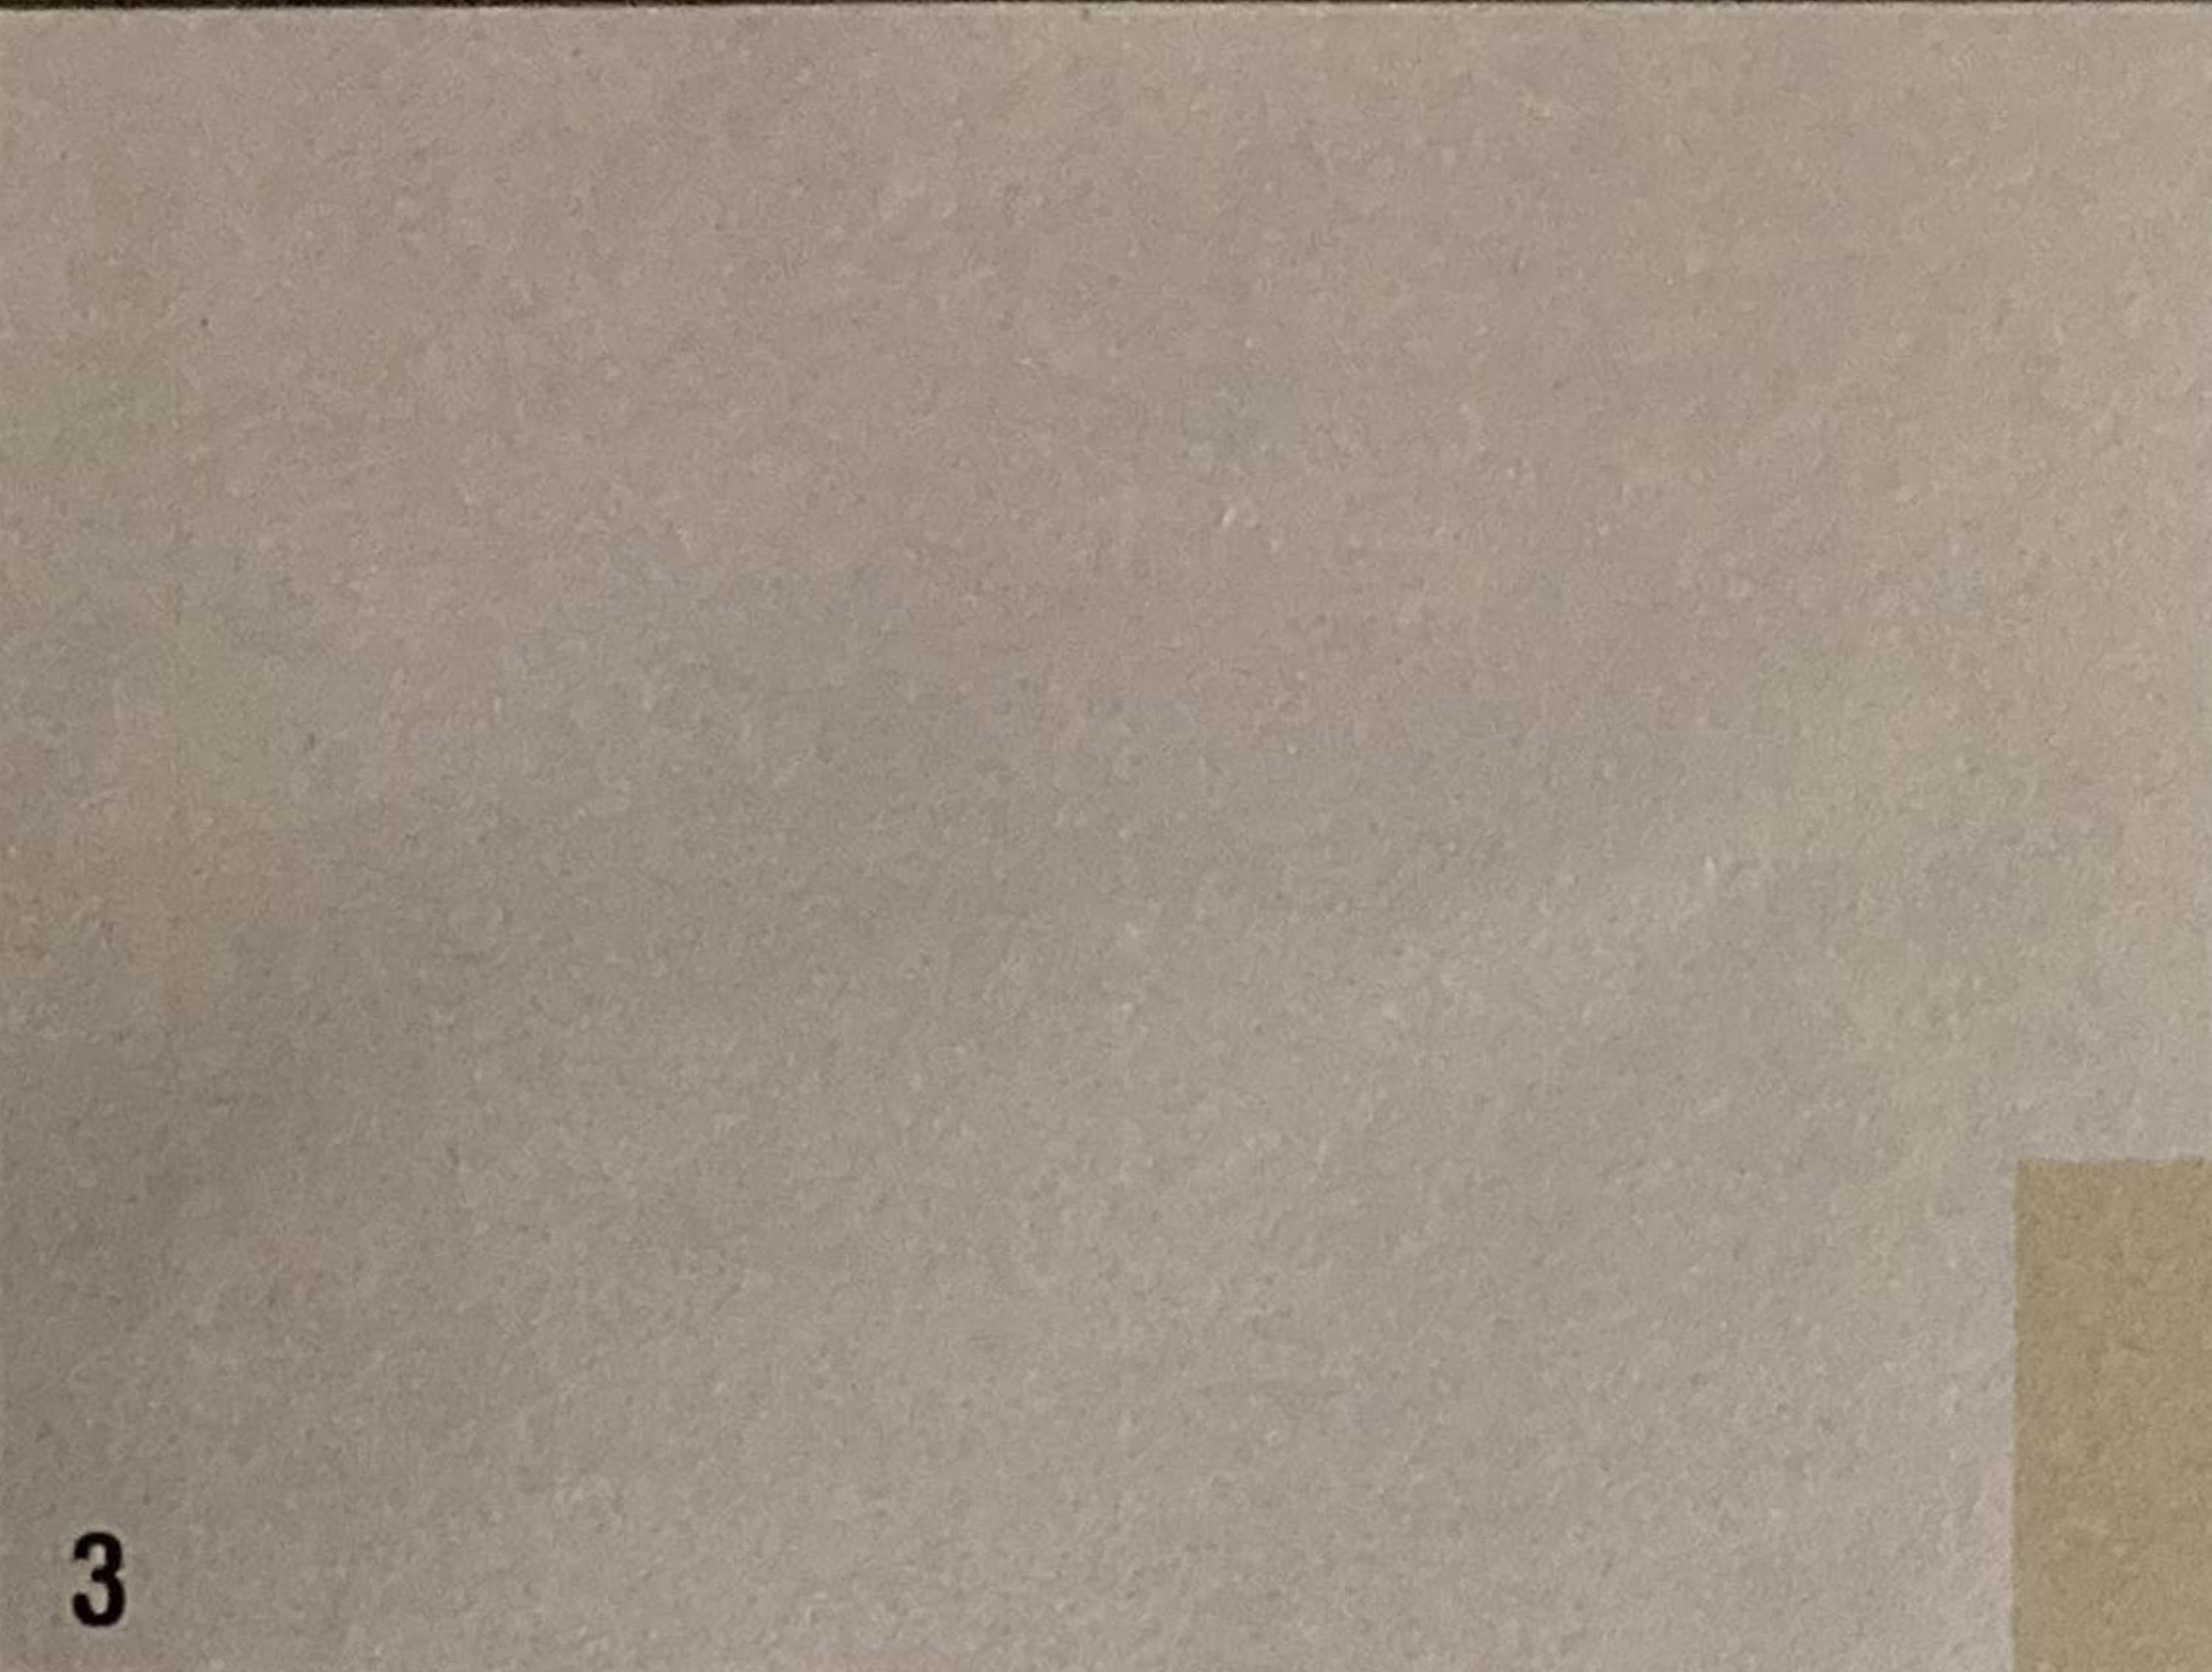


3

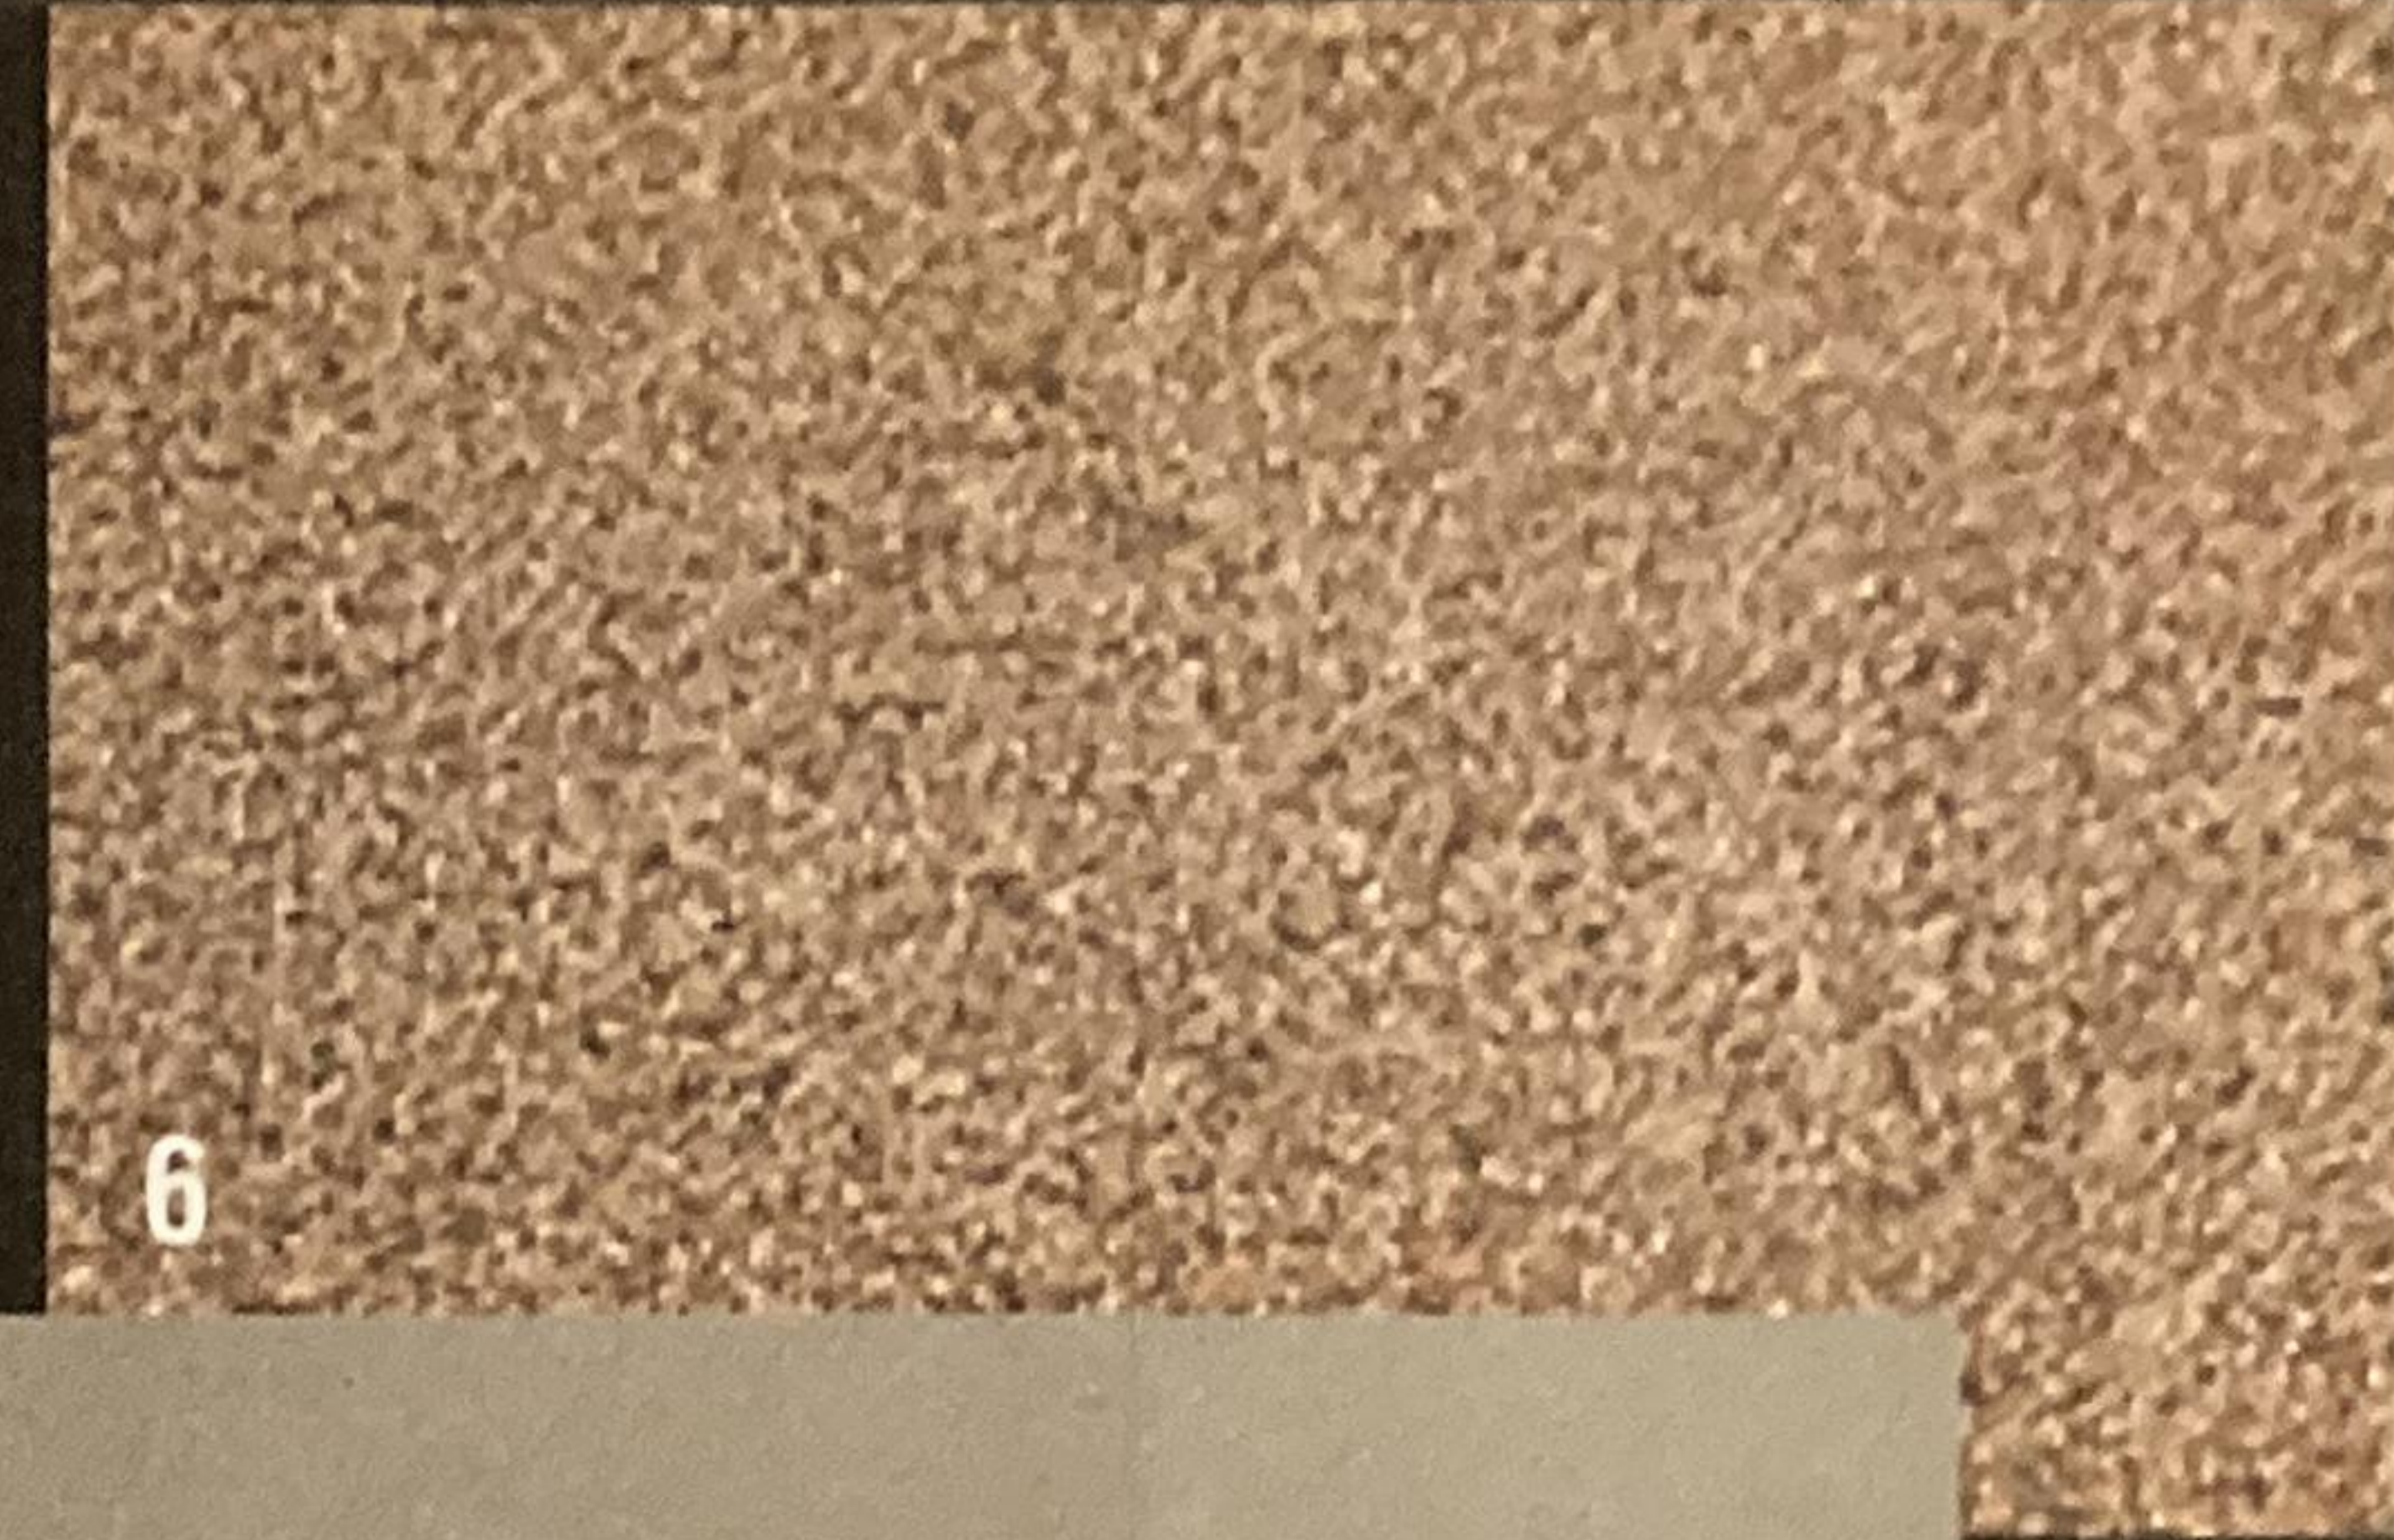

6



4

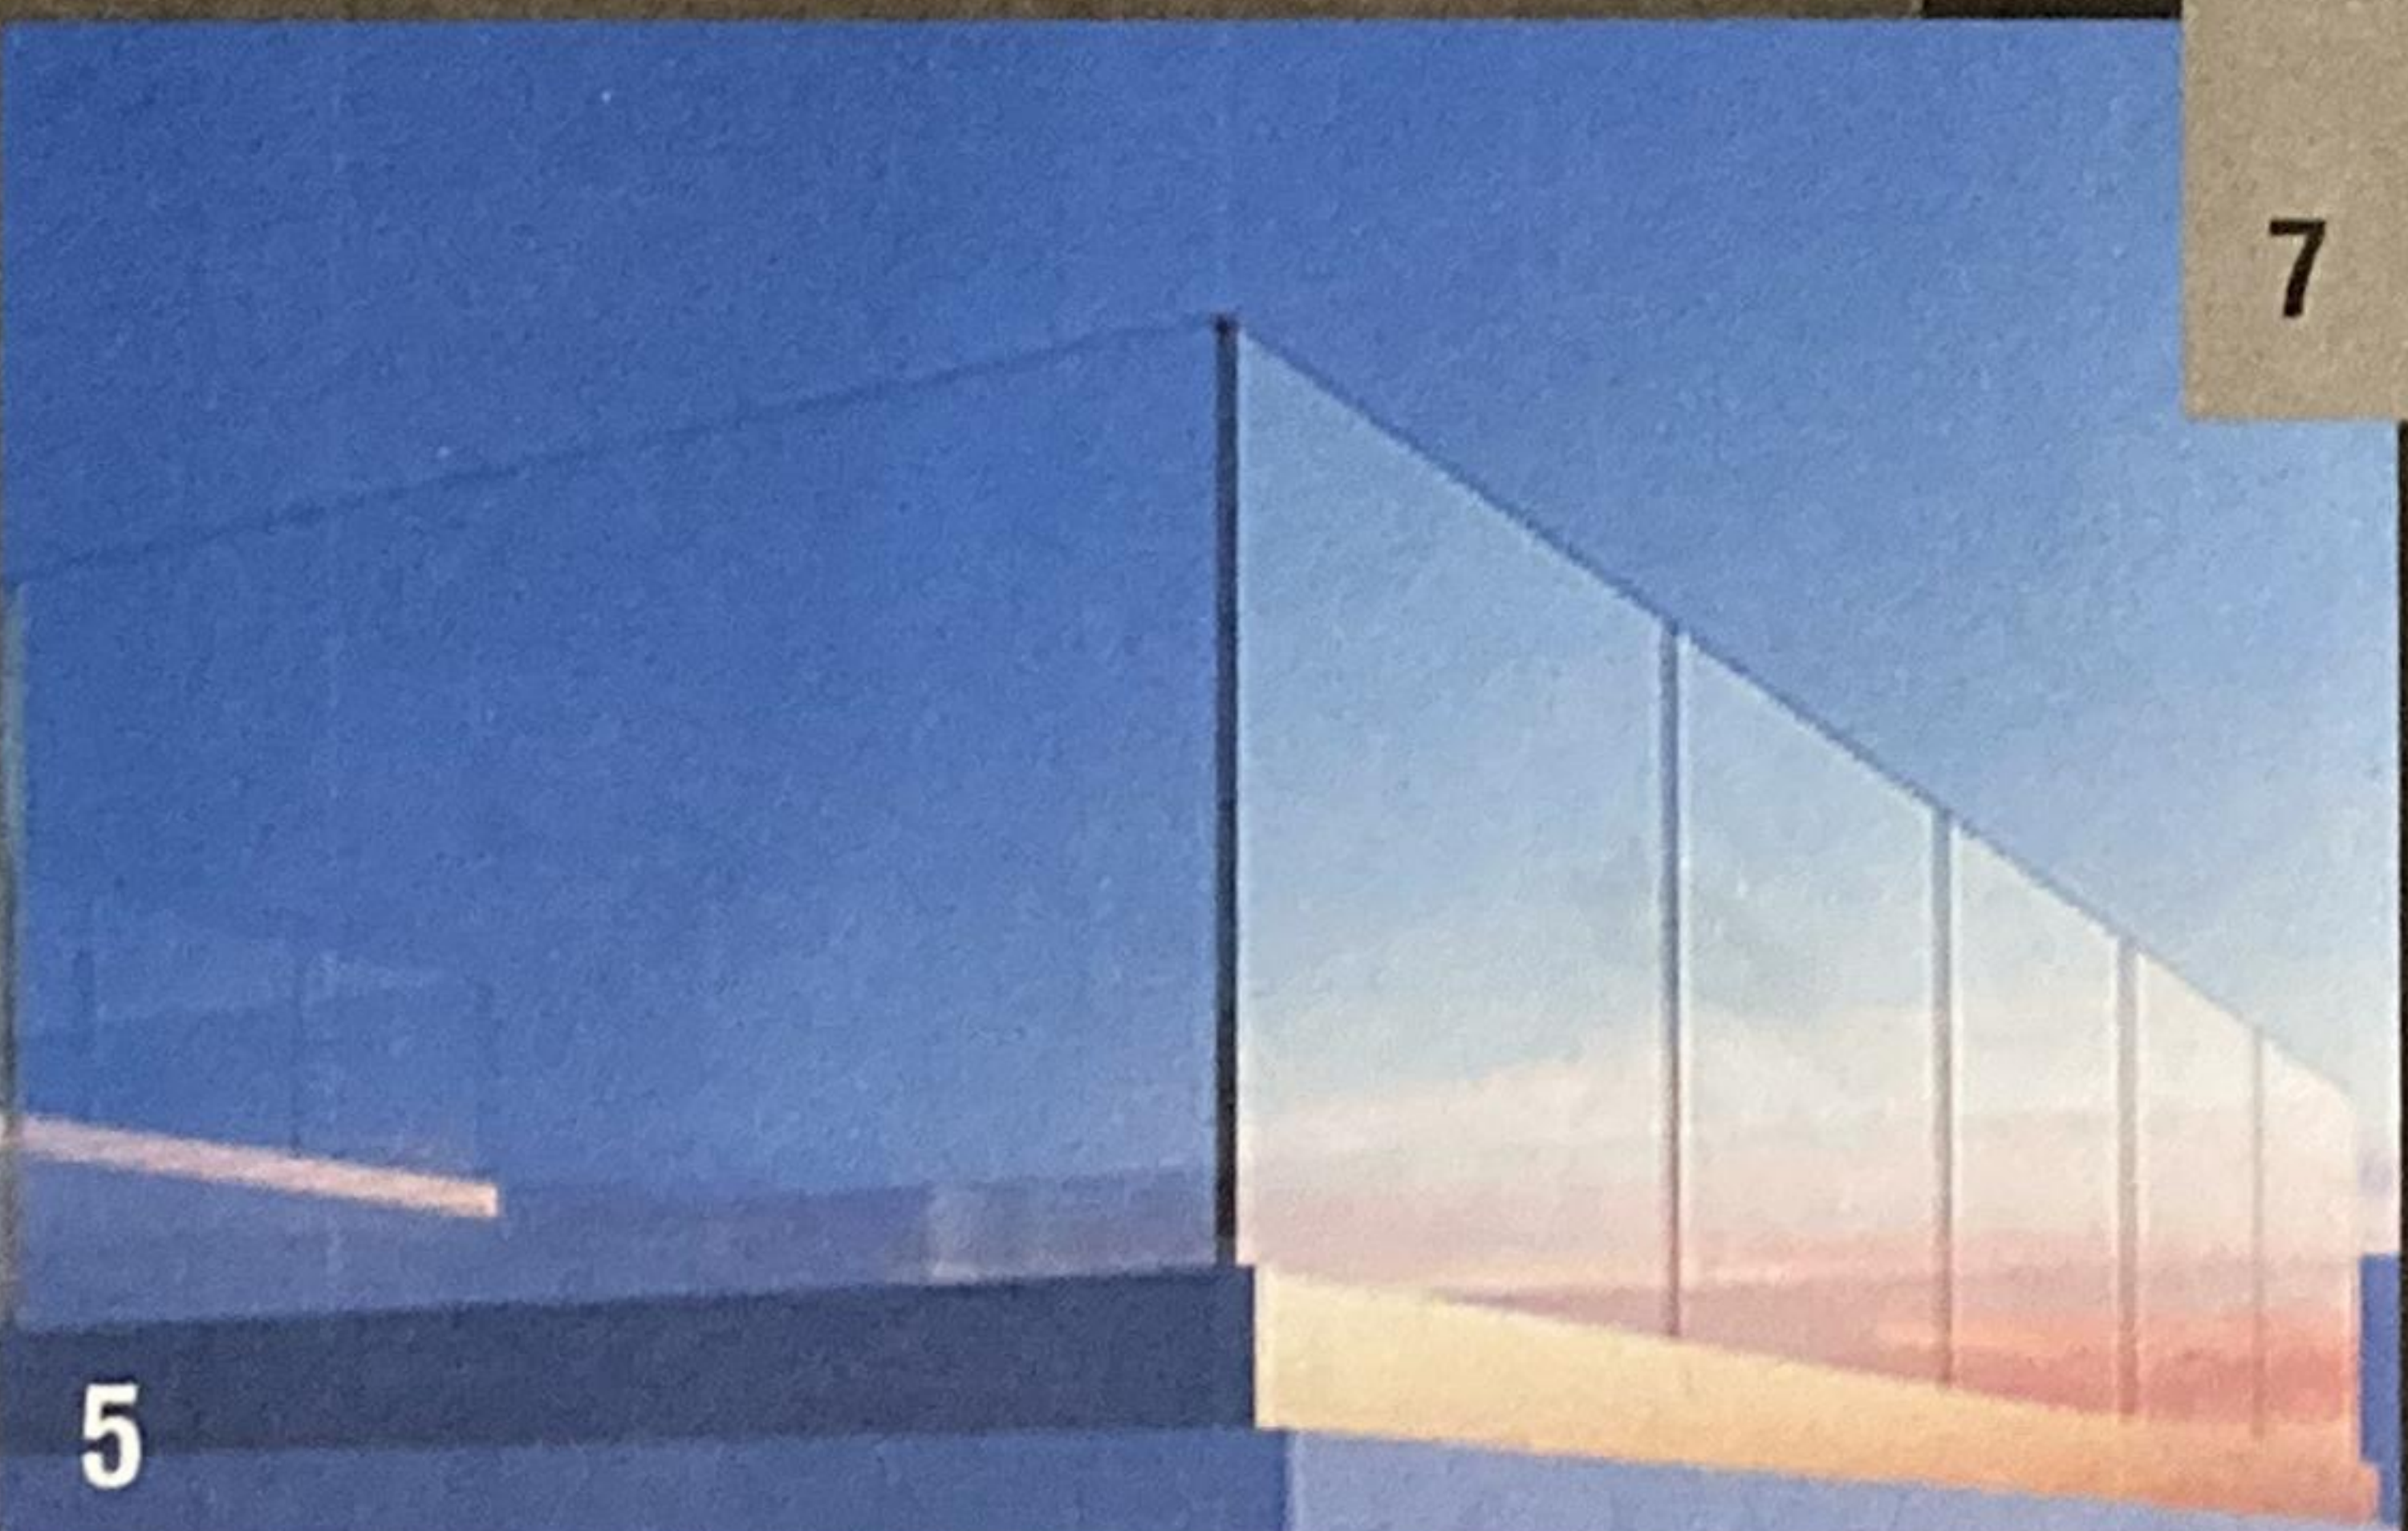


5



7



9 pavers/belgard grana slab/rio/lrv 15

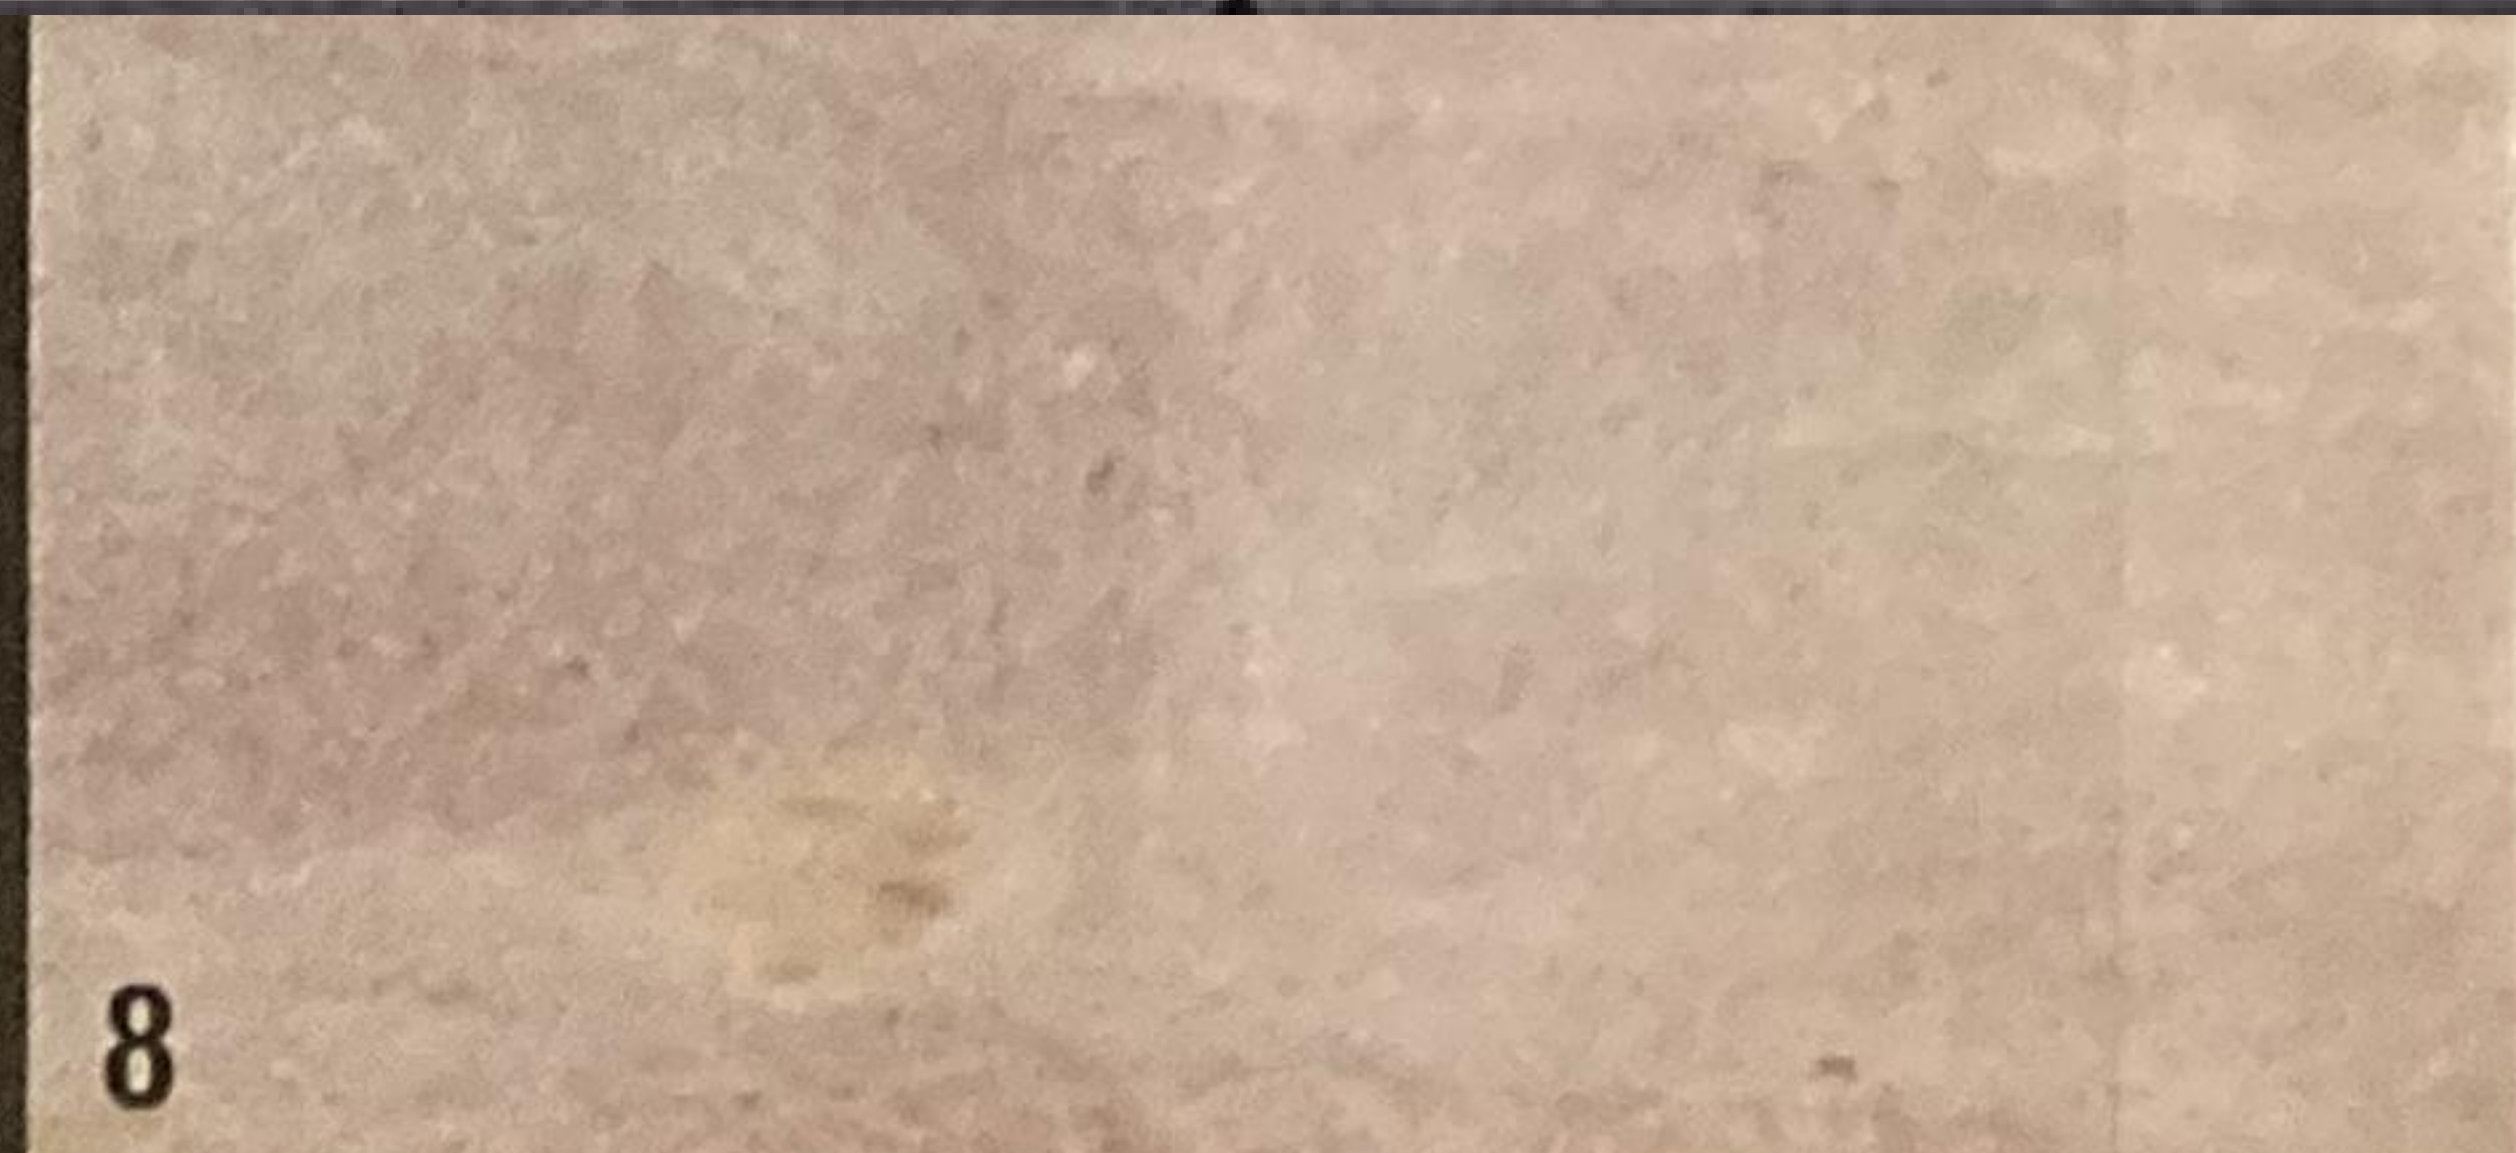

8

1. site walls/burnished cmu/opal/lrv 18 2. windows&doors/dark bronze aluminum/lrv 6 3. ext ceilings/de6375/castle rock/lrv 37 4. fascia/ocm kynar/black ore matte 24
5. ext railings/clear temp. glass 6. roof ballast/lucas/cedar blend/lrv 20 7. main ext color/det511/dapple gray/lrv 29 8. ext stone/tuscan stone/lrv 30