

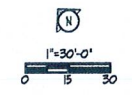
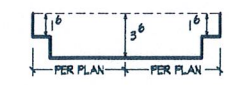



SPA SPECIFICATIONS
SPA DIMENSIONS 8'-6" x 8'-6"
SURFACE AREA 50 PERIMETER 76
SPA DEPTH 3'-6"
TOTAL GALLONS 1,021 OVERALL AREA 141

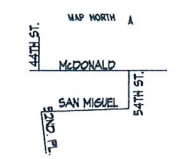

SITE PLAN
SCALE 1"=30'-0"

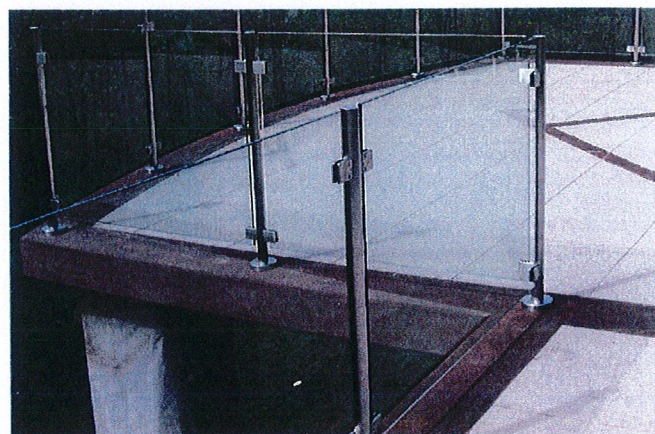

GLASS PANEL EXAMPLE
N.T.S.

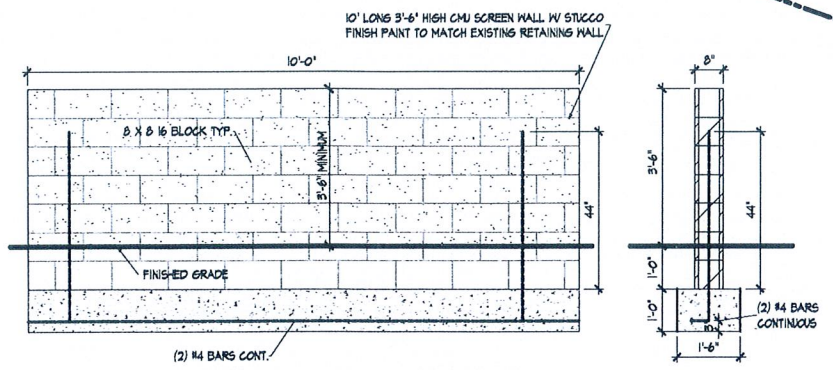


SCREEN WALL DETAIL
SCALE N.T.S.

ATTILA MARY
5631 N. 52ND. PLACE
PARADISE VALLEY ARIZONA 85253

DATE 9-30-16
PERMIT
SHEET 1 OF 1

AMERICAN POOL AND SPA
2833 EAST TUMINGWAY AVENUE, ARIZONA 85066
602-988-9289

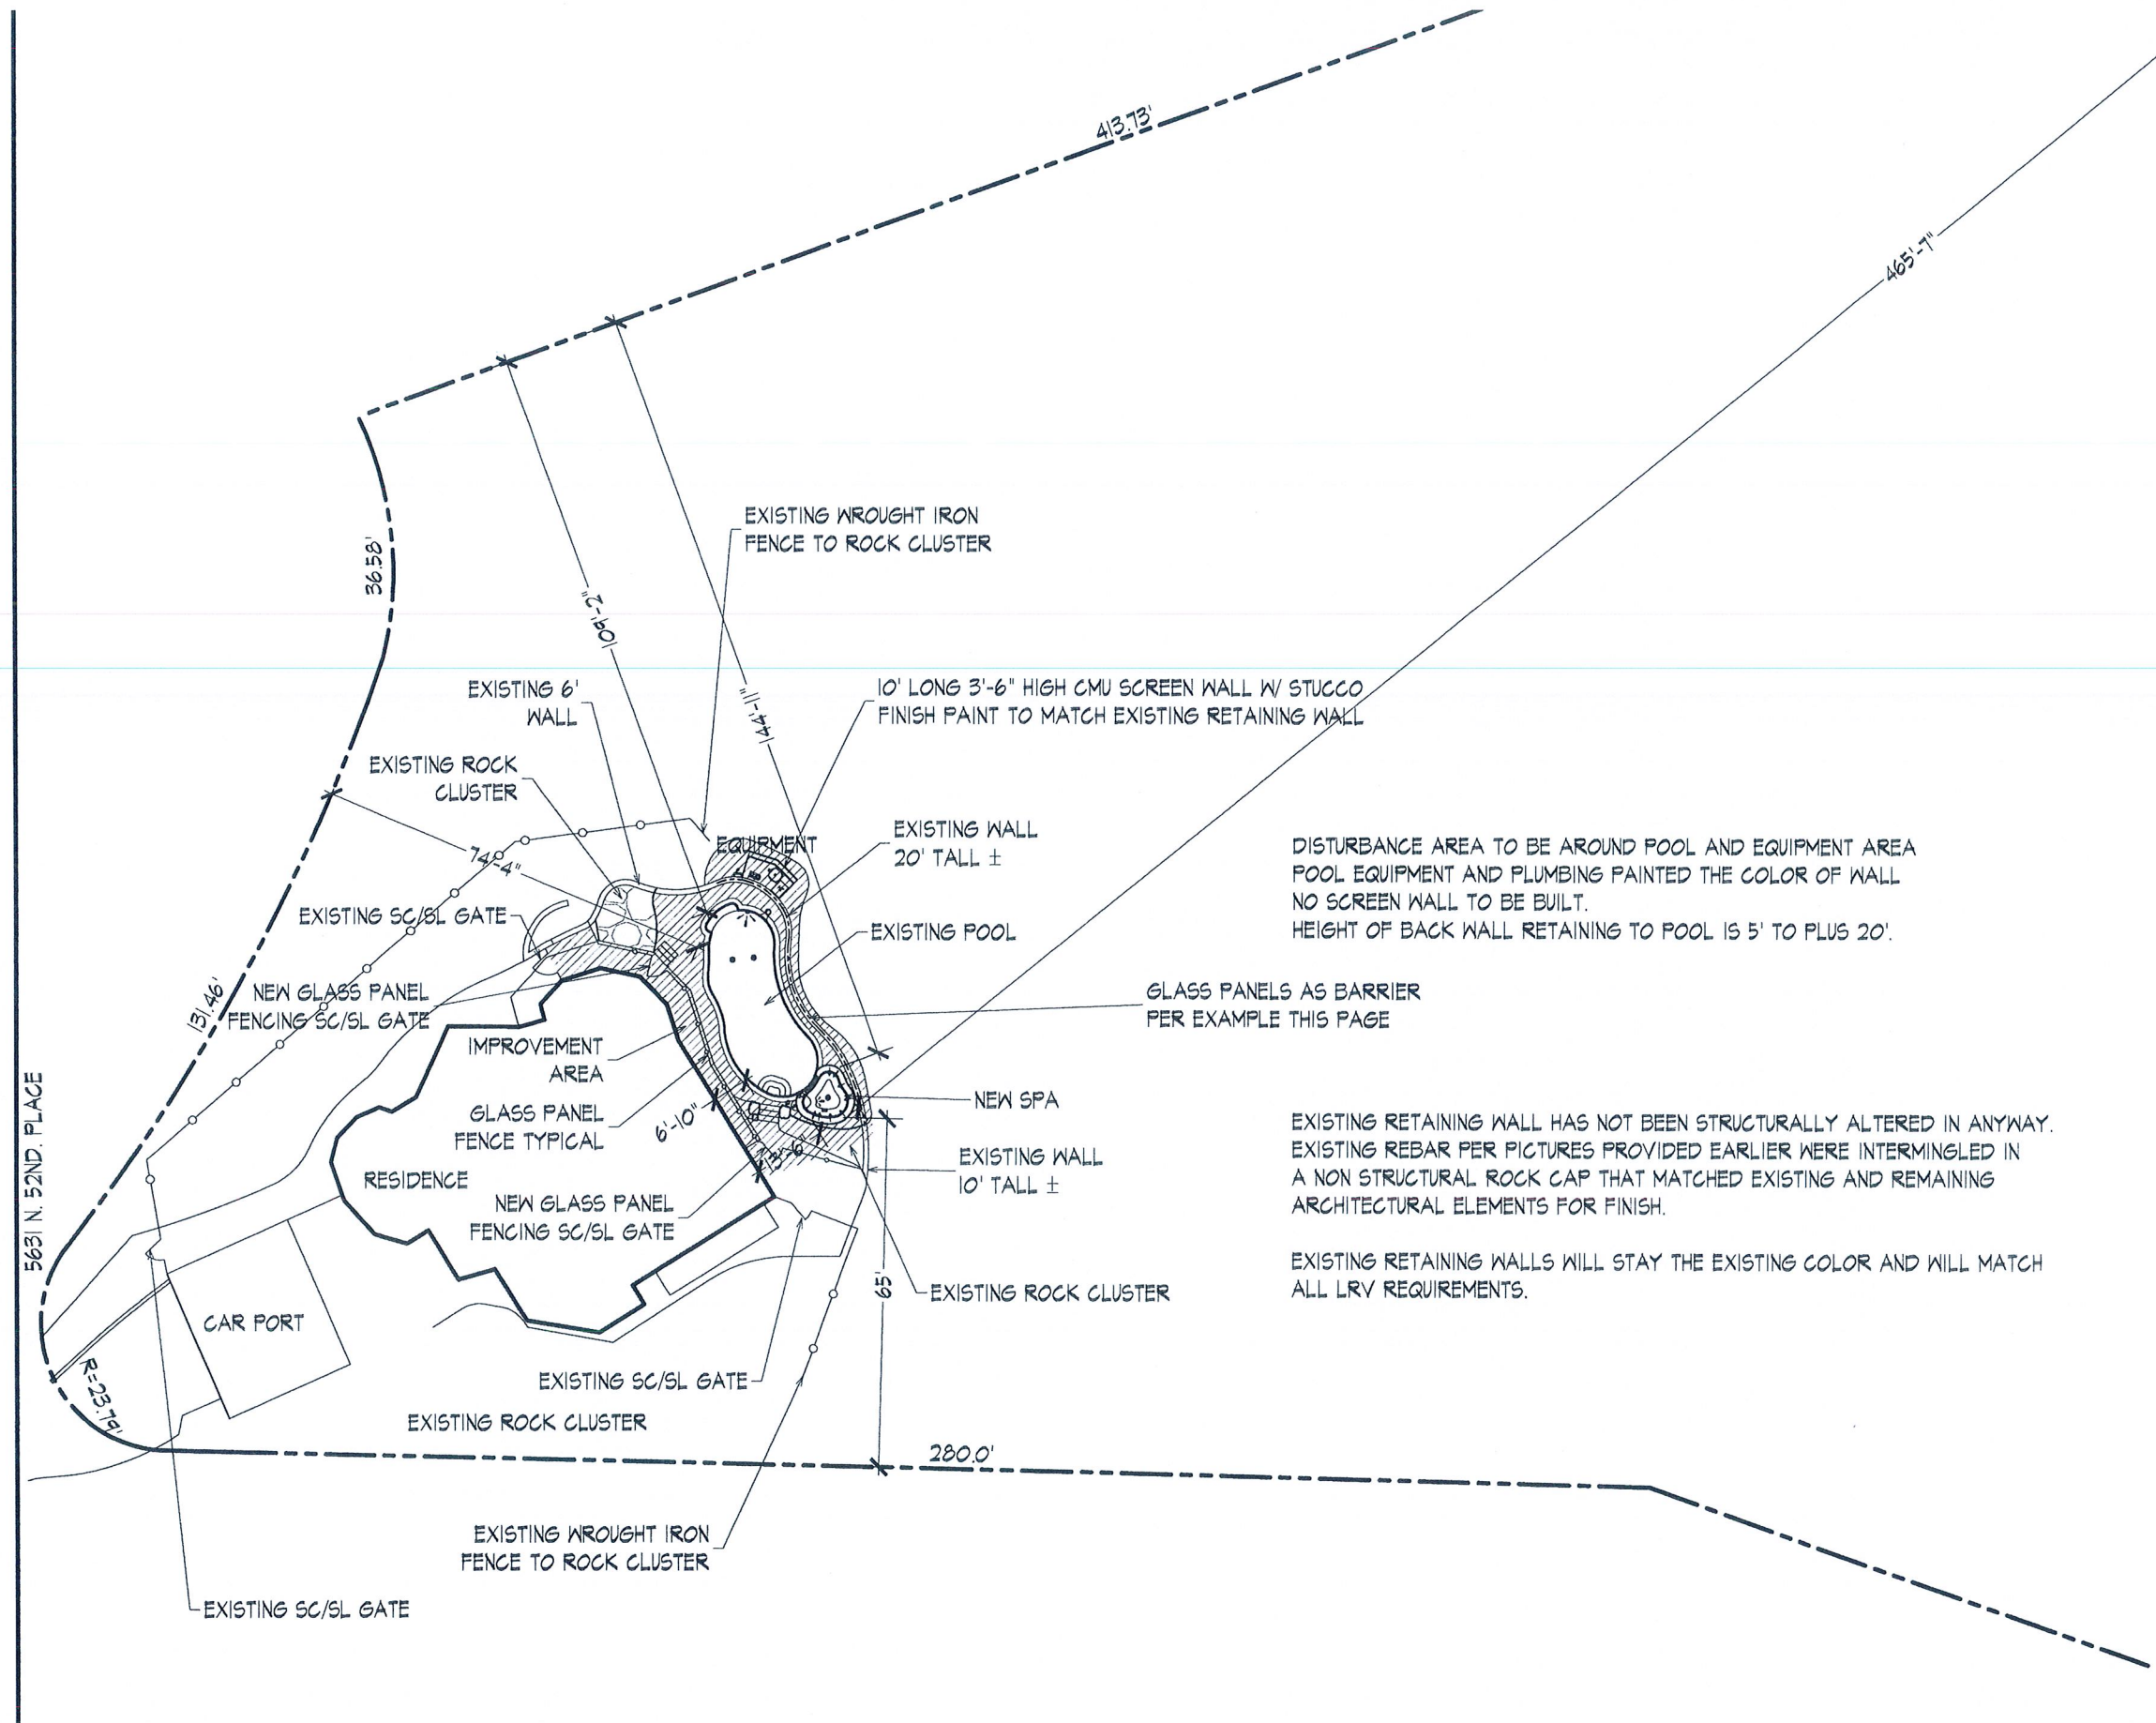

SPA SPECIFICATIONS

SPA DIMENSIONS 8'-6" X 8'-6"
SURFACE AREA 50 PERIMETER 26
SPA DEPTH 3'-6"
TOTAL GALLONS 1,031 INTERNAL AREA 141

GENERAL SPECIFICATIONS

POOL DIMENSIONS 12'-6" X 36'-0" X 14'-0"
SURFACE AREA 448 PERIMETER 92
DEPTHS EXISTING X X
TOTAL GALLONS INTERNAL AREA
EXCAVATION - STEEL - SHOTCRETE
FENCE IN ACCESS PER SUPER
EXCAVATION EQUIPMENT HAND DIG SPA
TOTAL STEP LENGTH TOTAL BENCH LENGTH
SURCHARGE ROLLED BEAM
RAISED BEAM 6" 12" 6'-6" 18" 24"

SPA PLUMBING - EQUIPMENT

WATER LEVELER SKIMMER RUN
MAIN DRAIN 60' NUMBER OF RETURNS 2
THERAPY HEADS 6 @ 91' AIR LINE 75'
CLEANER VACUUM LINE
SEE SUPER FOR FINAL PLUMBING RUN LOCATION

CIRC. PUMP PER SUPER FILTER PER SUPER
BOOSTER PUMP SANITIZER

ELECTRICAL

SPA LIGHT WATTS 100 RIGID CONDUIT EXISTING
LIGHT RUN 70' UPGRADED CONDUIT
REMOTES PER SUPER

DECKING

TOTAL SQUARE FOOTAGE 56 TOP OF SPA FINISH PER SUPER
COLOR DECK DRAIN CANTILEVER
DECK SLEEVES BASKETBALL SLEEVE
12" RISER @ 30'

WATER FEATURE

STYLE SPA SPILLWAY SIZE 3'-6"

SPA TILE

WATERLINE TILE 33' CHOICE PER ADDENDUM


INTERIOR FINISH

STYLE PER ADDENDUM CHOICE PER ADDENDUM

MISCELLANEOUS

CUSTOMER NAME ATTILA MADY
ADDRESS 5631 N. 52ND. PLACE
LOT # CITY PARADISE VALLEY ZIP CODE 85253
HOME PHONE ALT. PHONE
LOT NUMBER 37 PARCEL NUMBER 172-47-037B

44TH ST.
MAP NORTH A
McDONALD
SAN MIGUEL
54TH ST.
52ND PL.

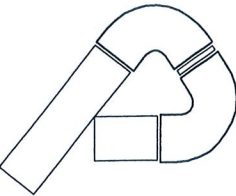

AMERICAN POOL AND SPA
2933 East Turney Ave, Phoenix, Arizona 85016
(602) 468-3128

