


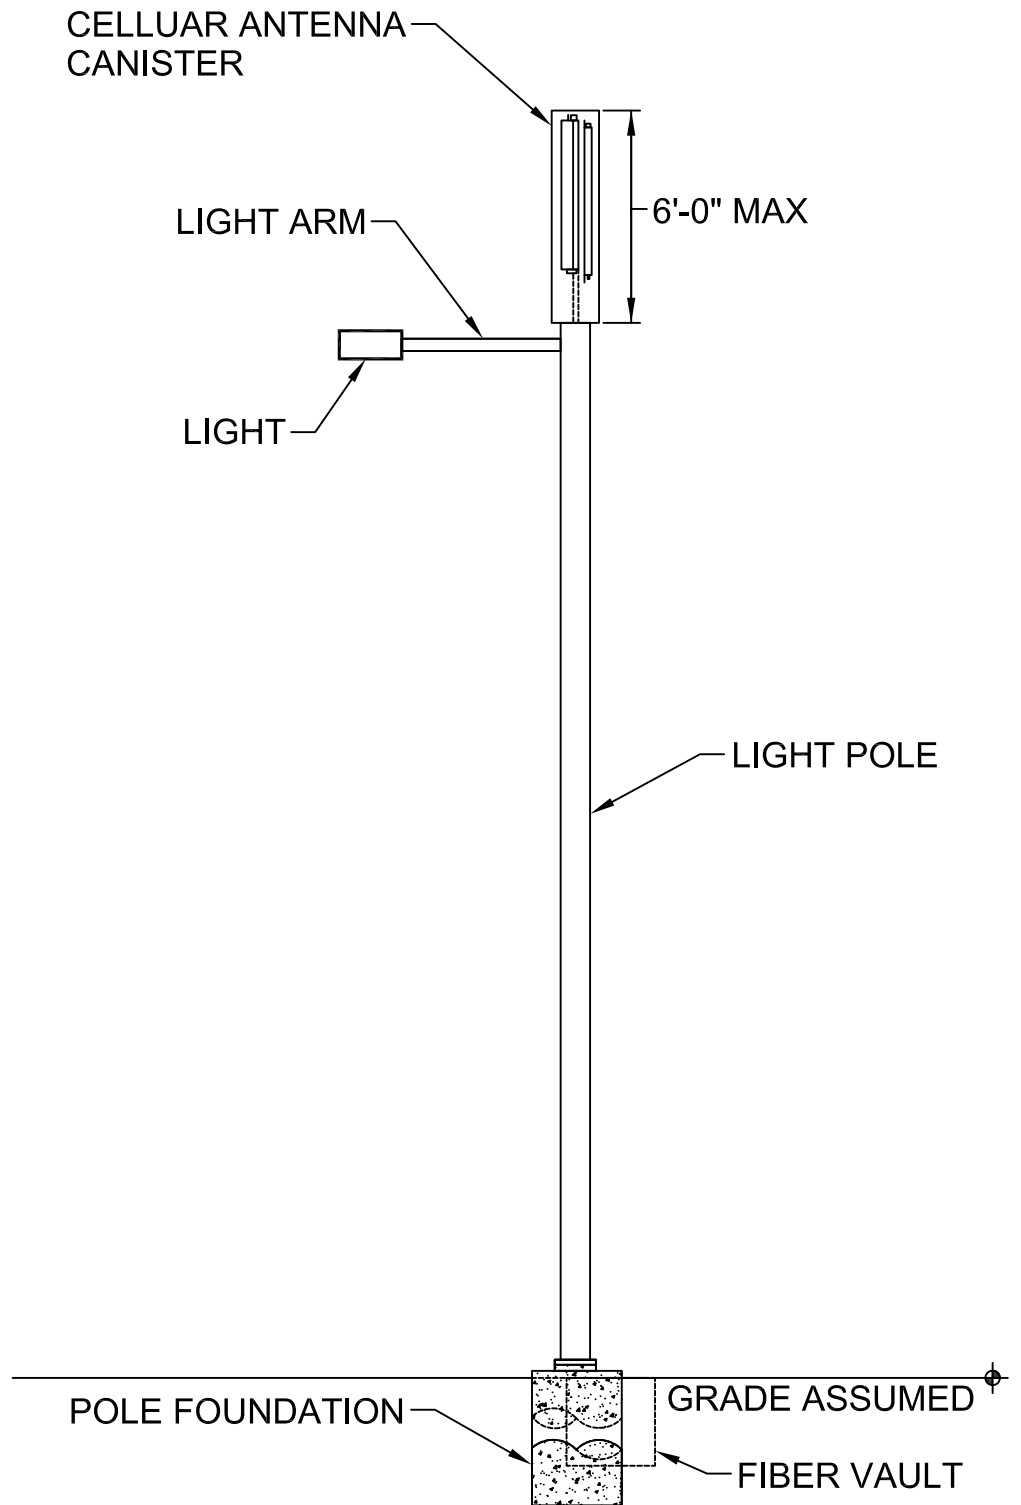

NOTES:

1. EQUIPMENT ENCLOSURE LOCATION PER ZONING ORDINANCE.
2. ELECTRIC METER AND DISCONNECT SWITCH LOCATION PER ZONING ORDINANCE.

LIGHT POLE DETAIL