






1 PREVIOUSLY APPROVED VIEW LOOKING SOUTHWEST

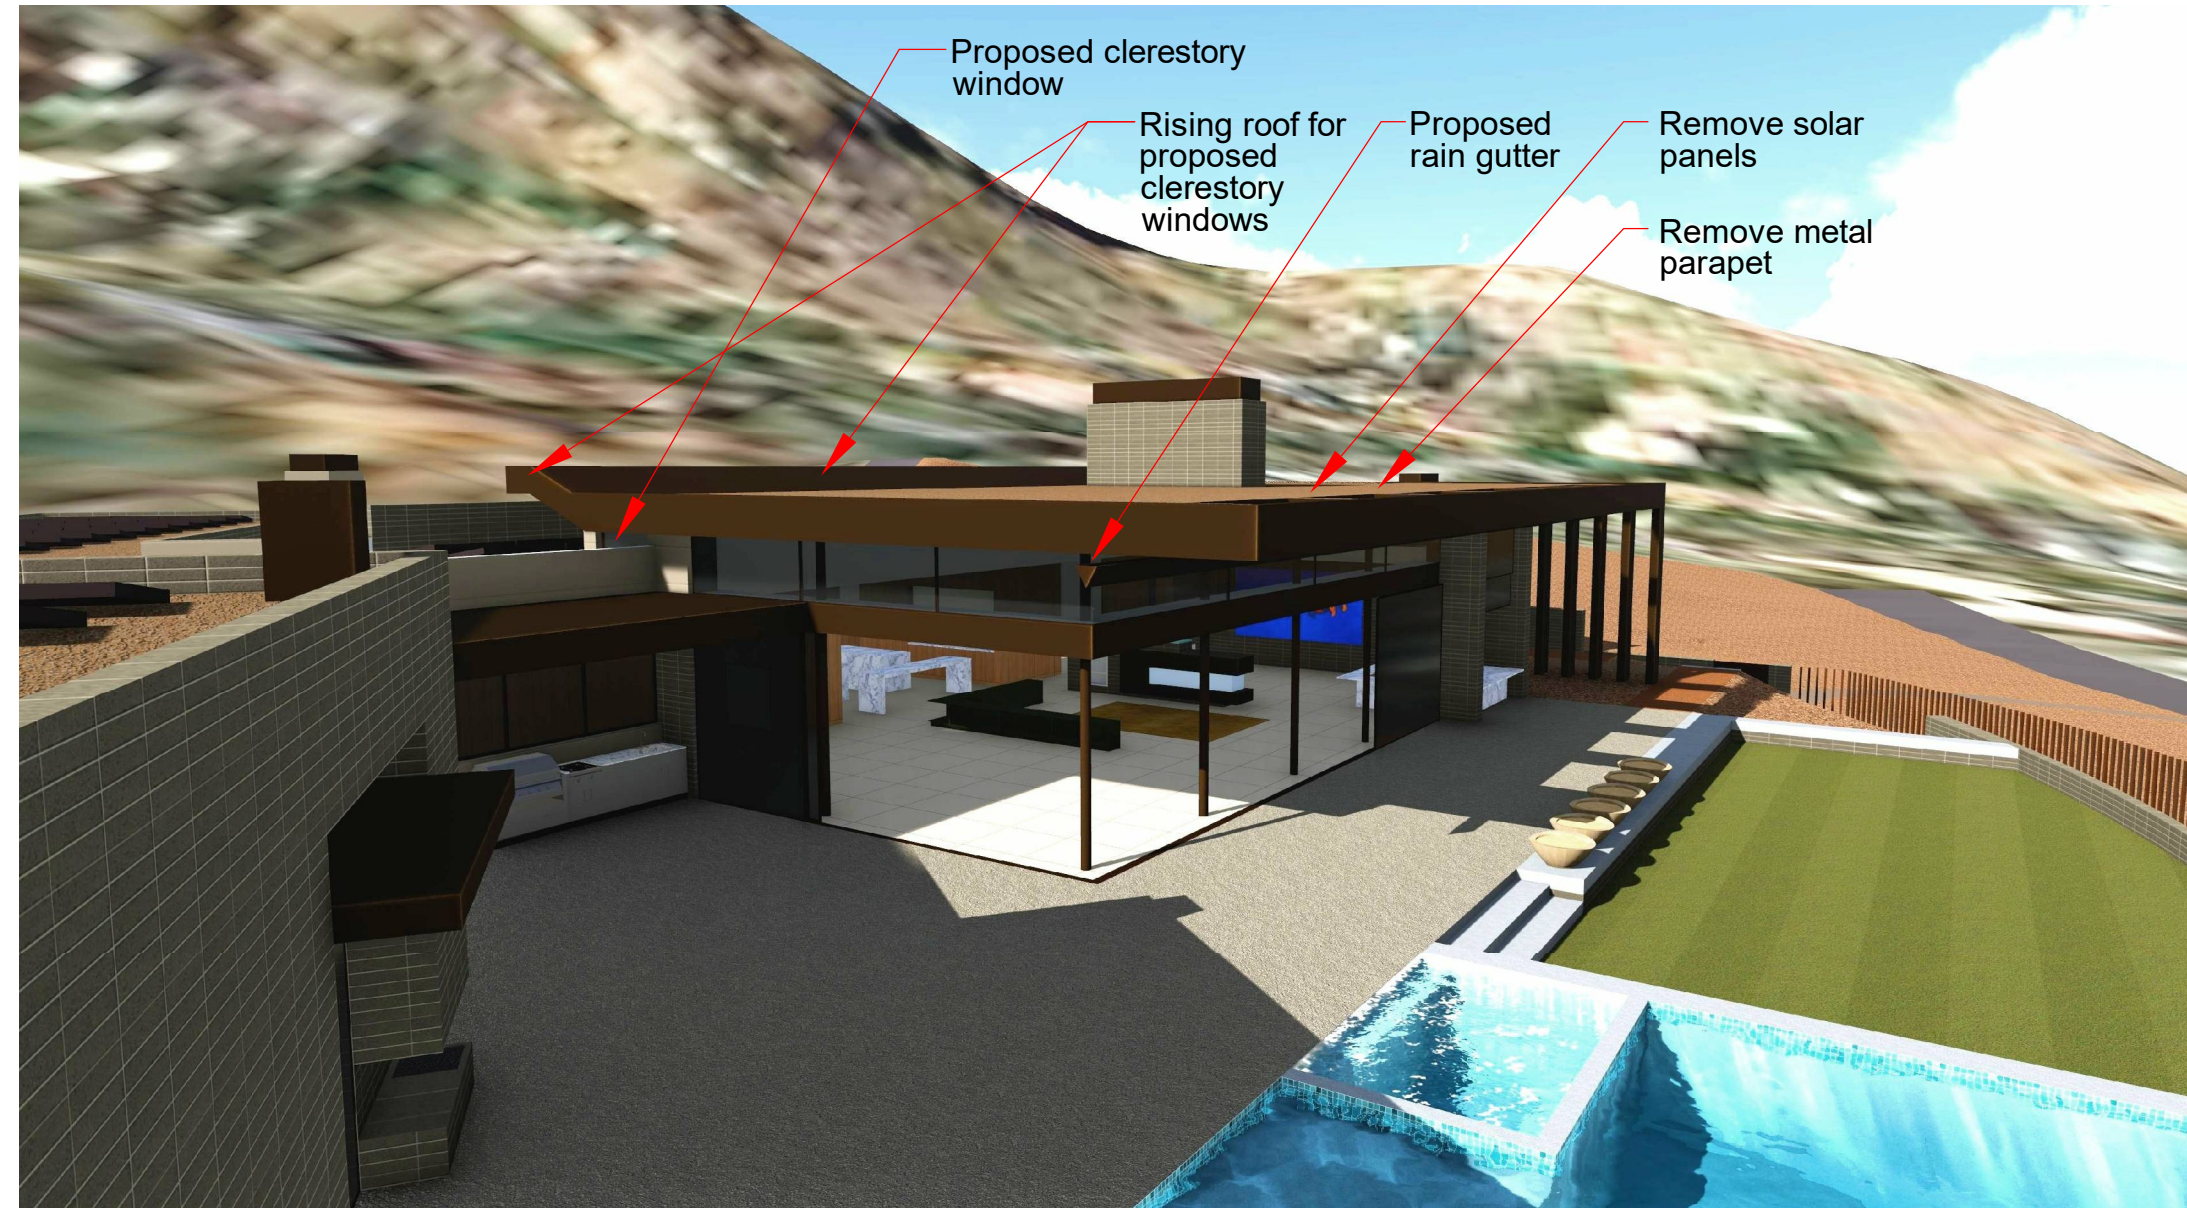


PROPOSED VIEW LOOKING SOUTHWEST

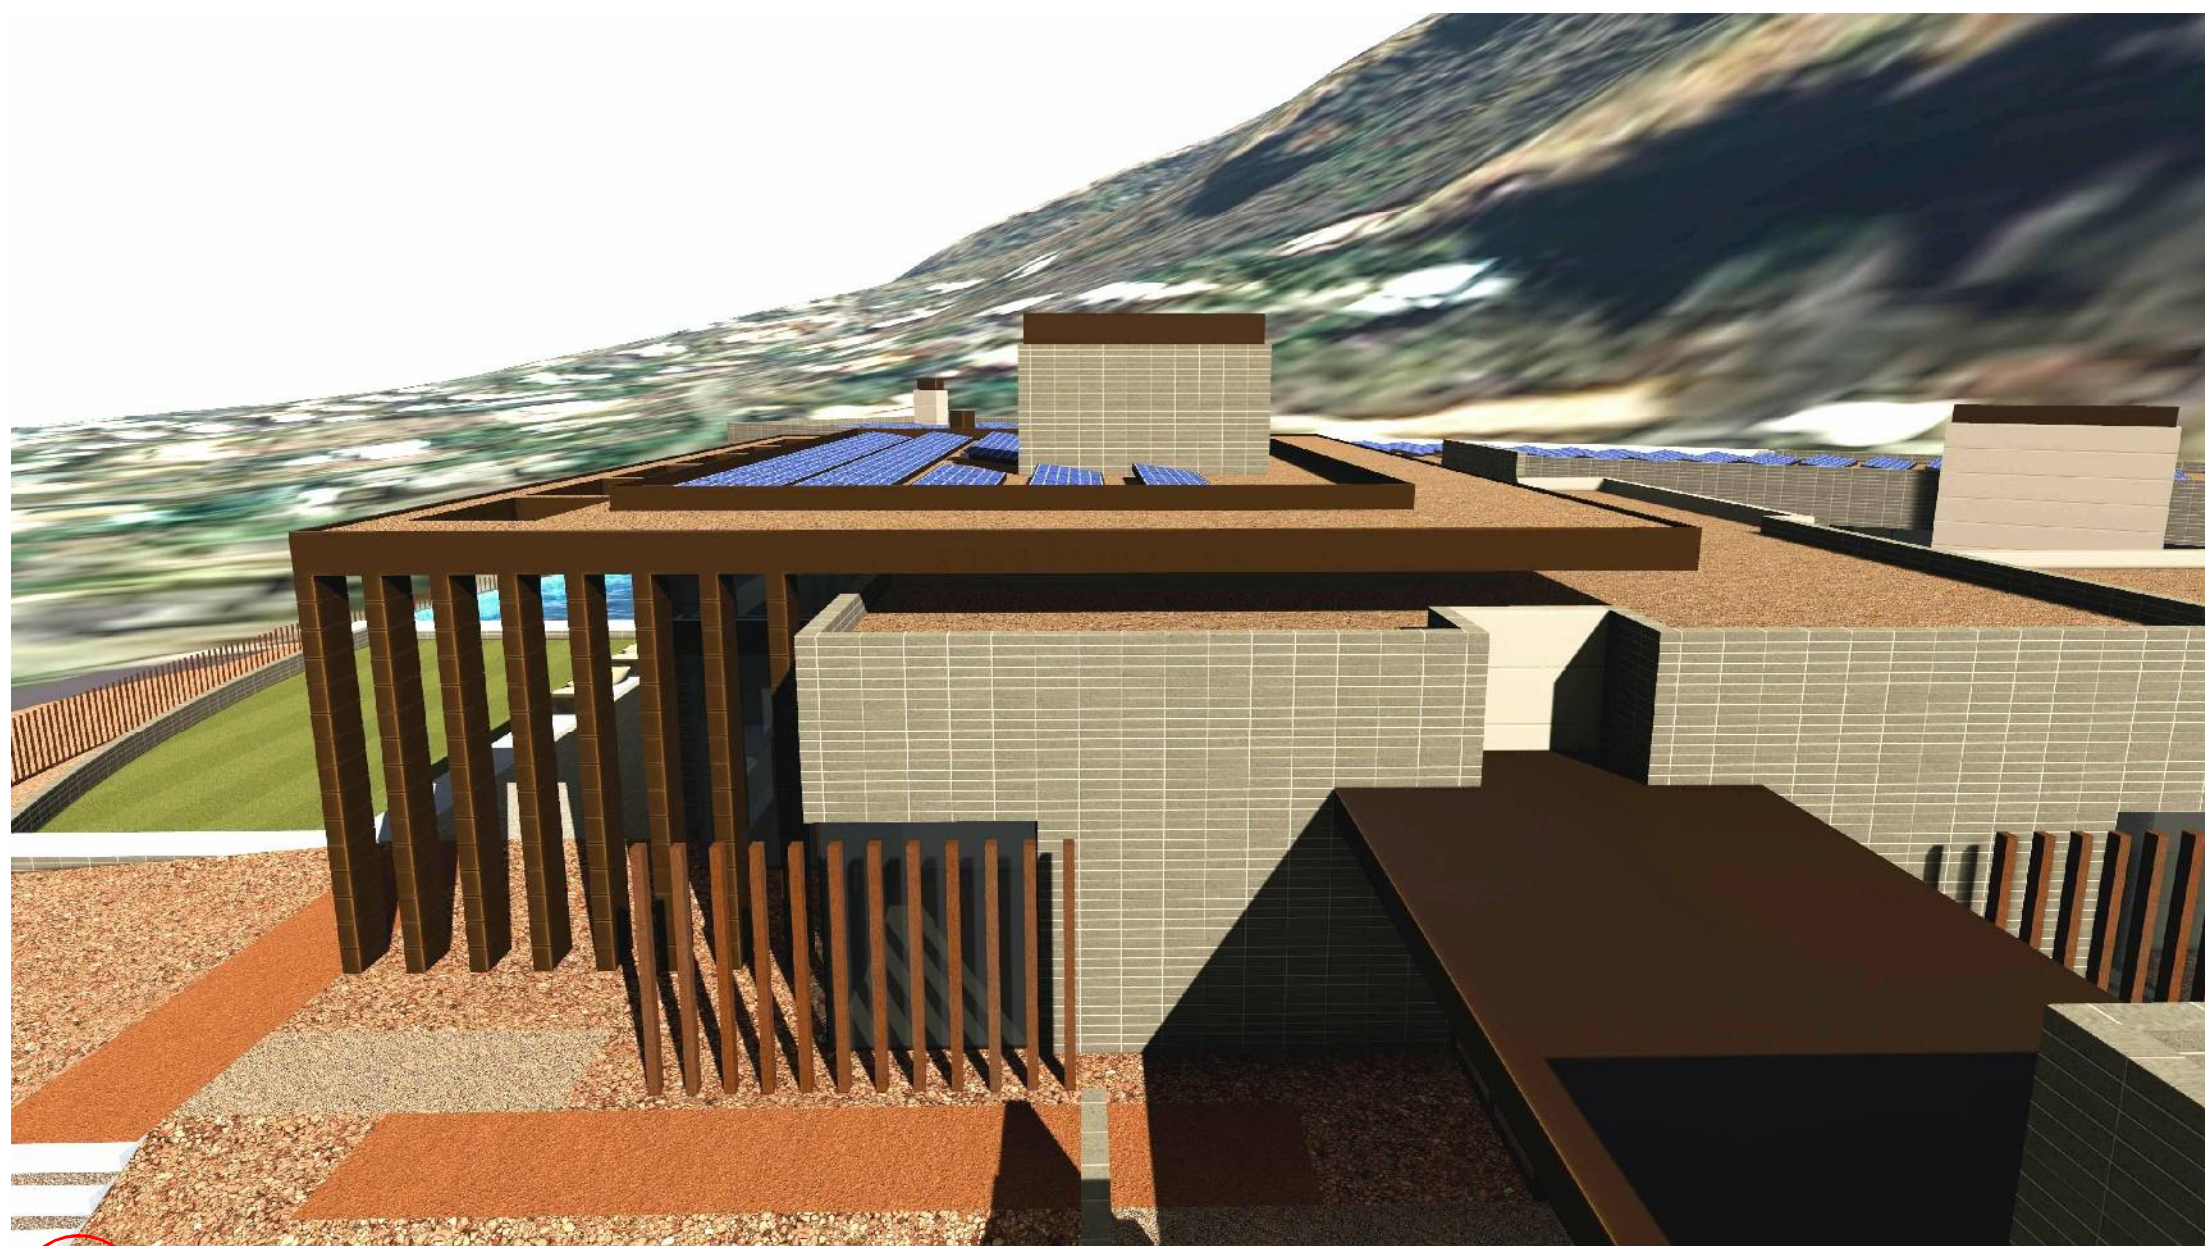


2 PREVIOUSLY APPROVED VIEW LOOKING SOUTHEAST

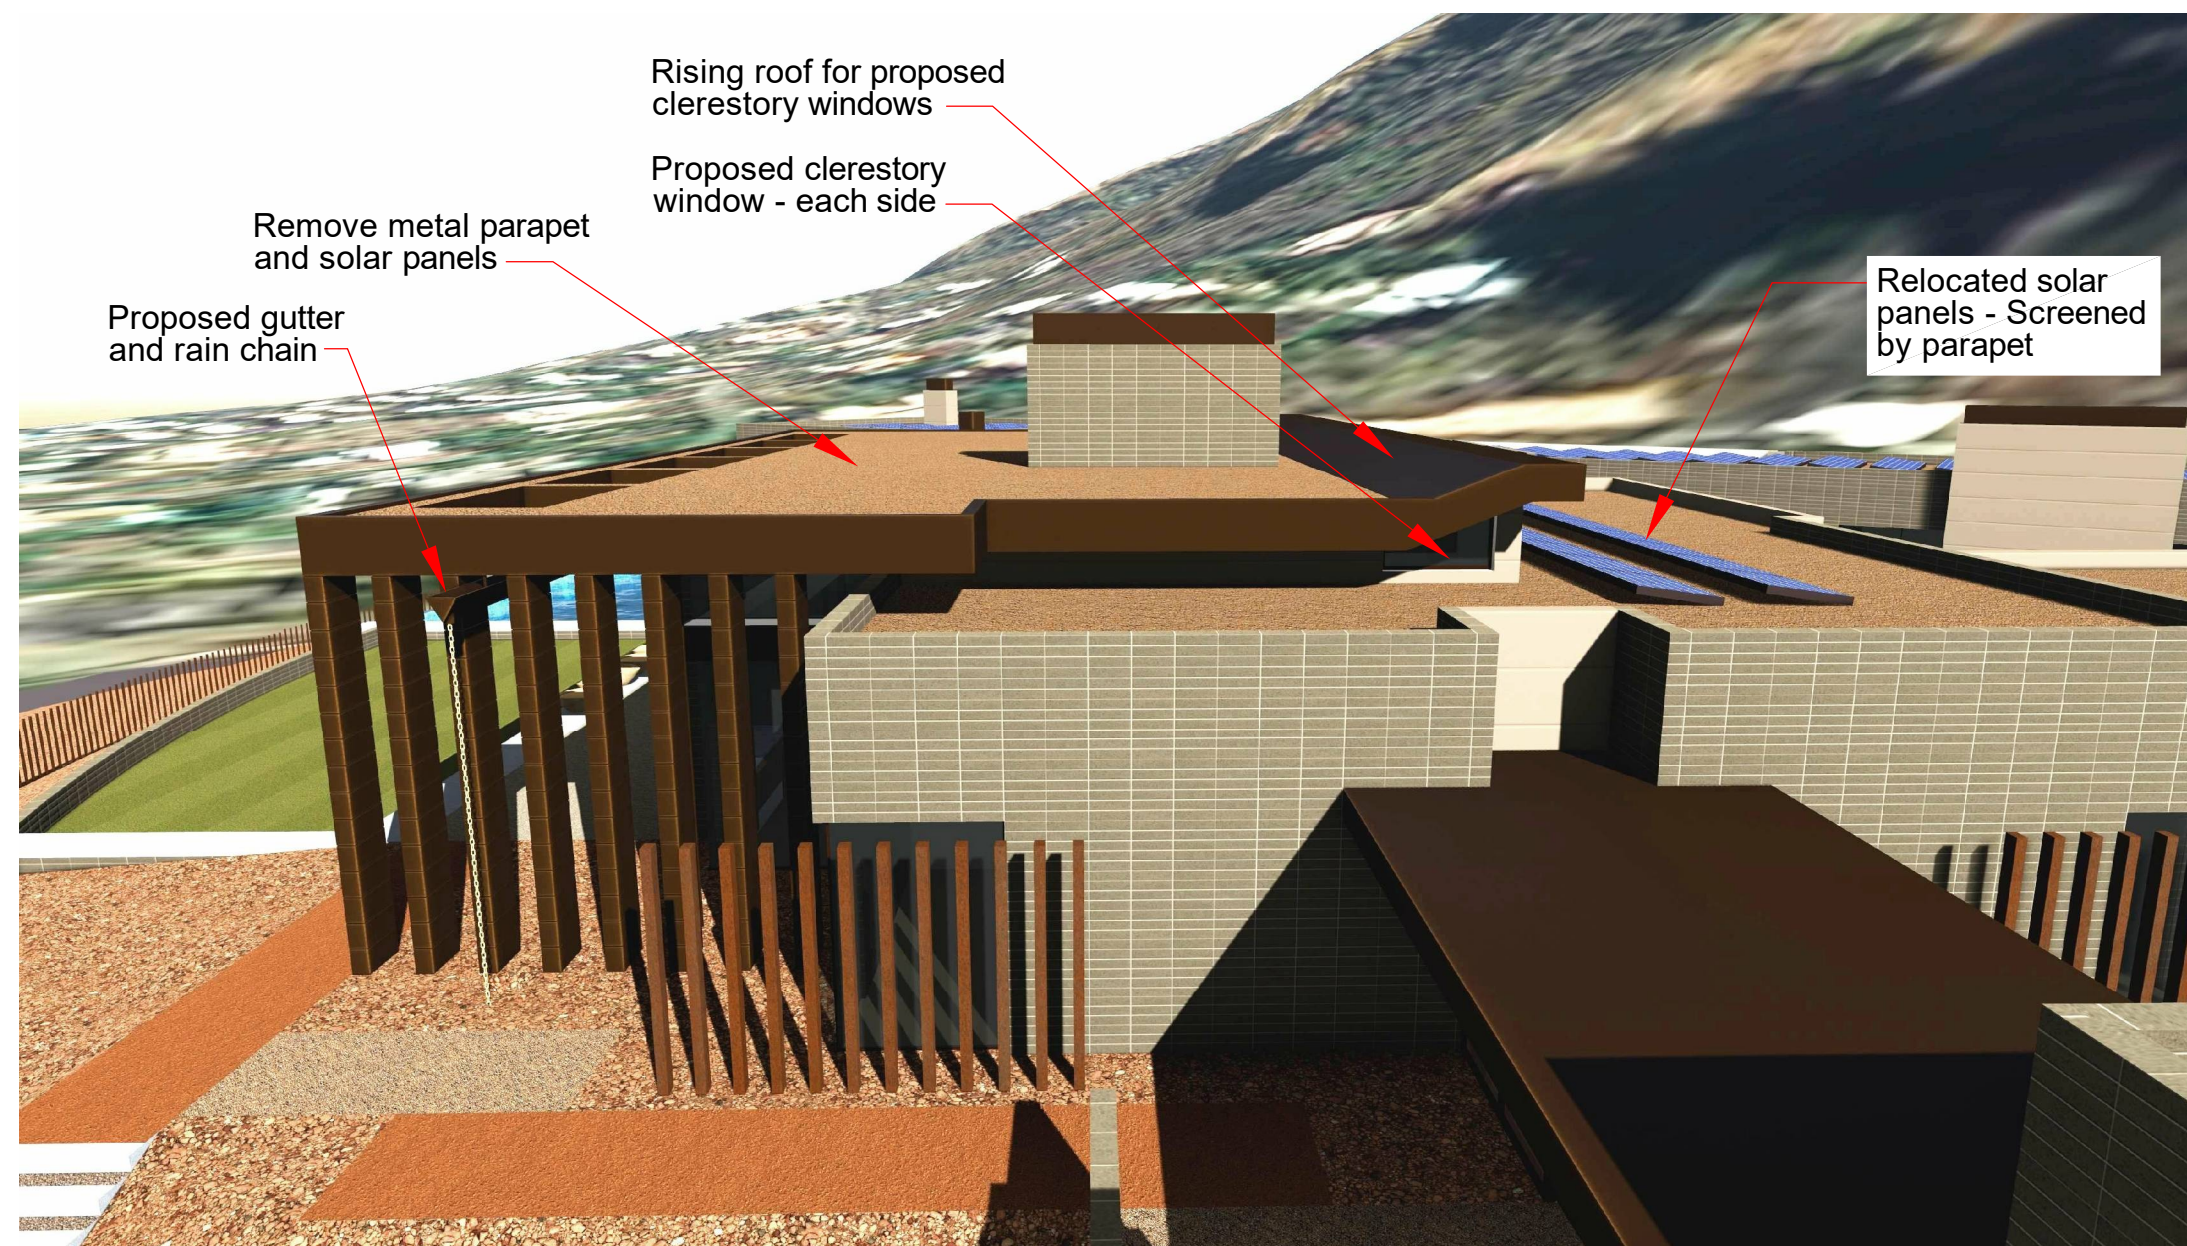


PROPOSED VIEW LOOKING SOUTHEAST

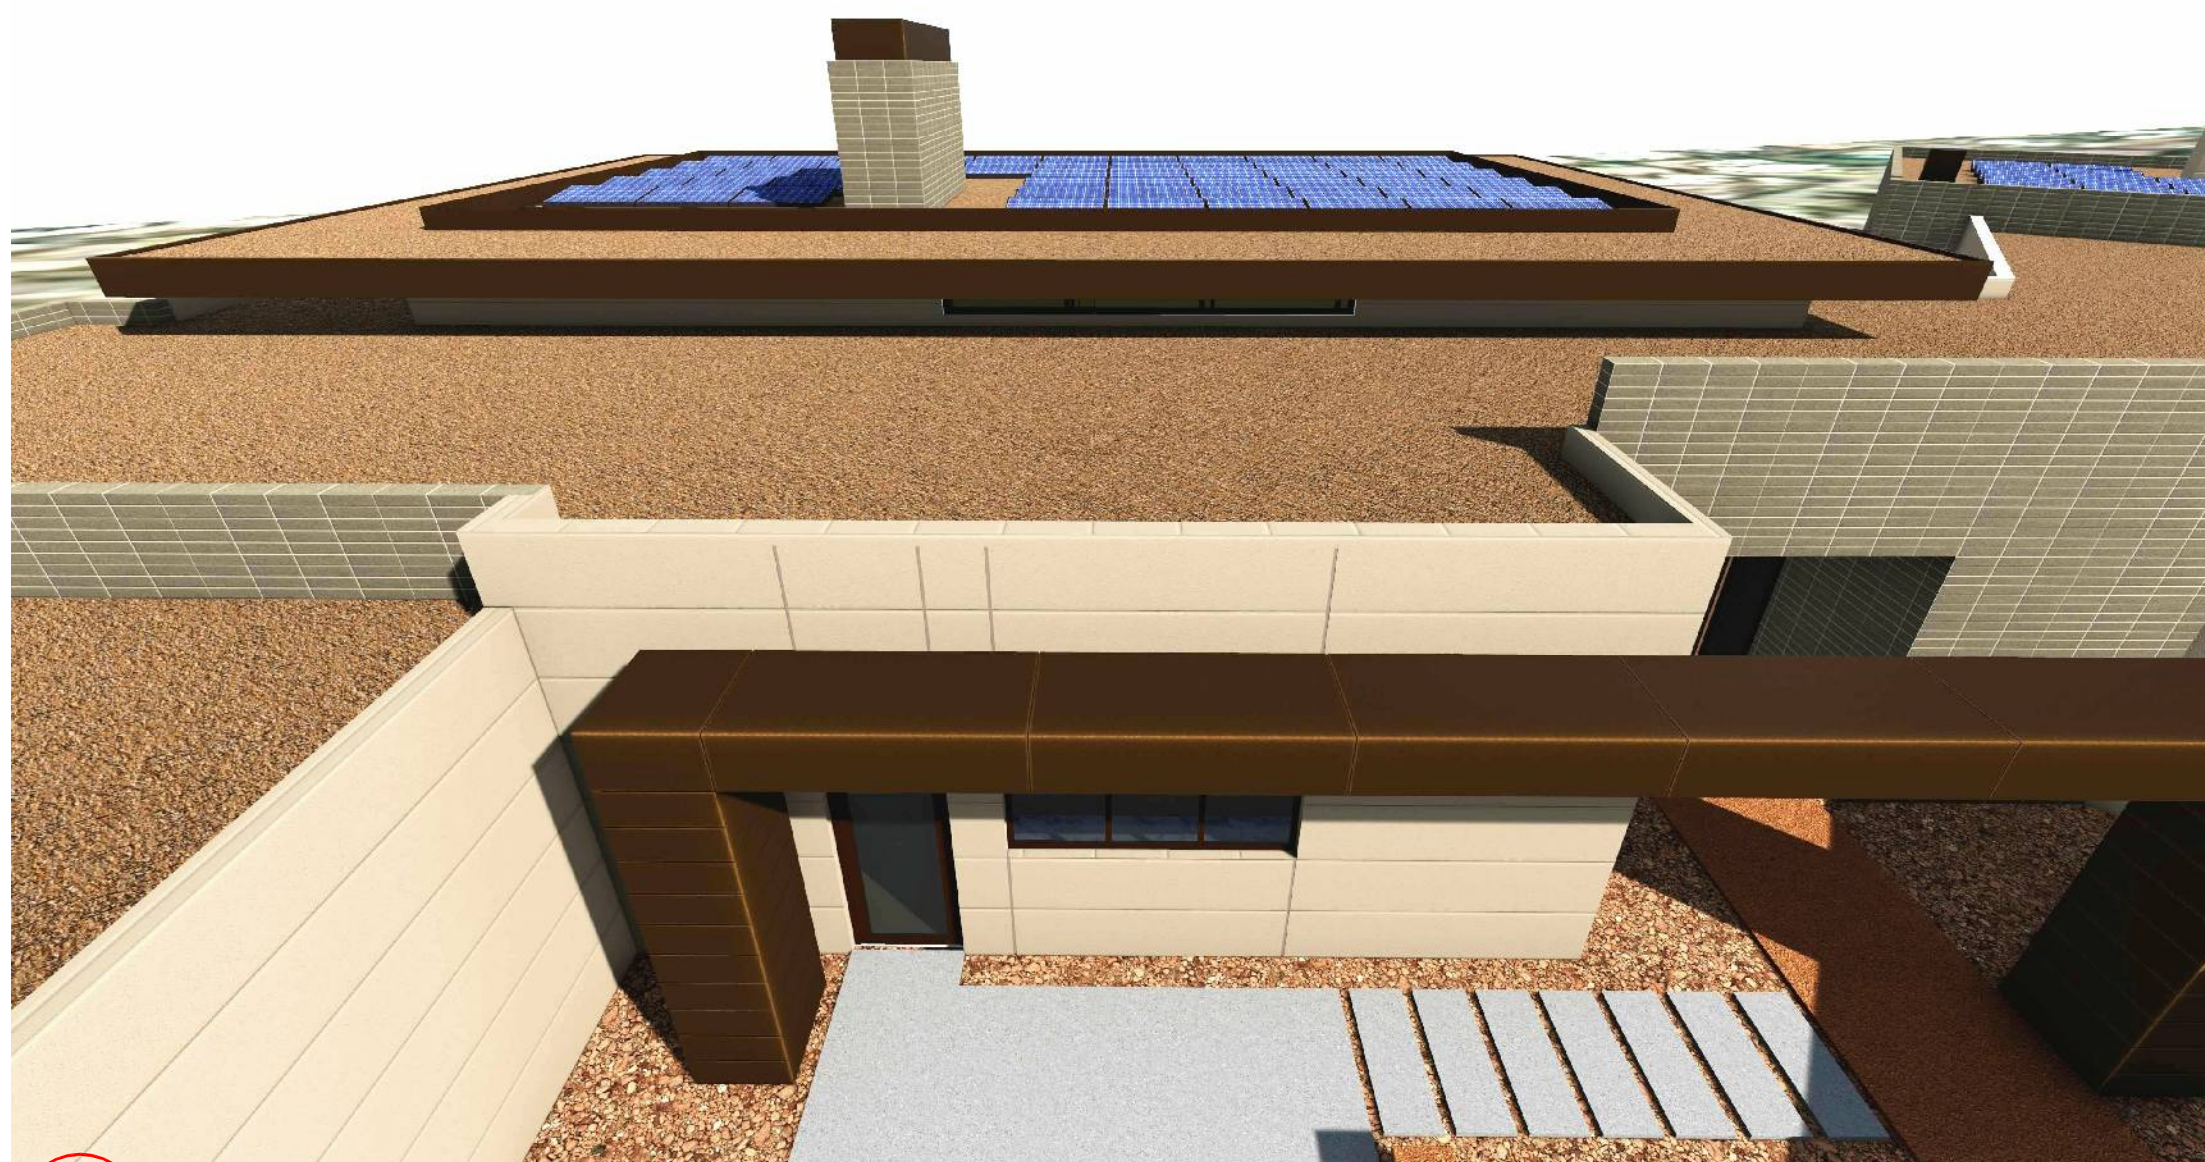

3 PREVIOUSLY APPROVED VIEW LOOKING NORTHEAST

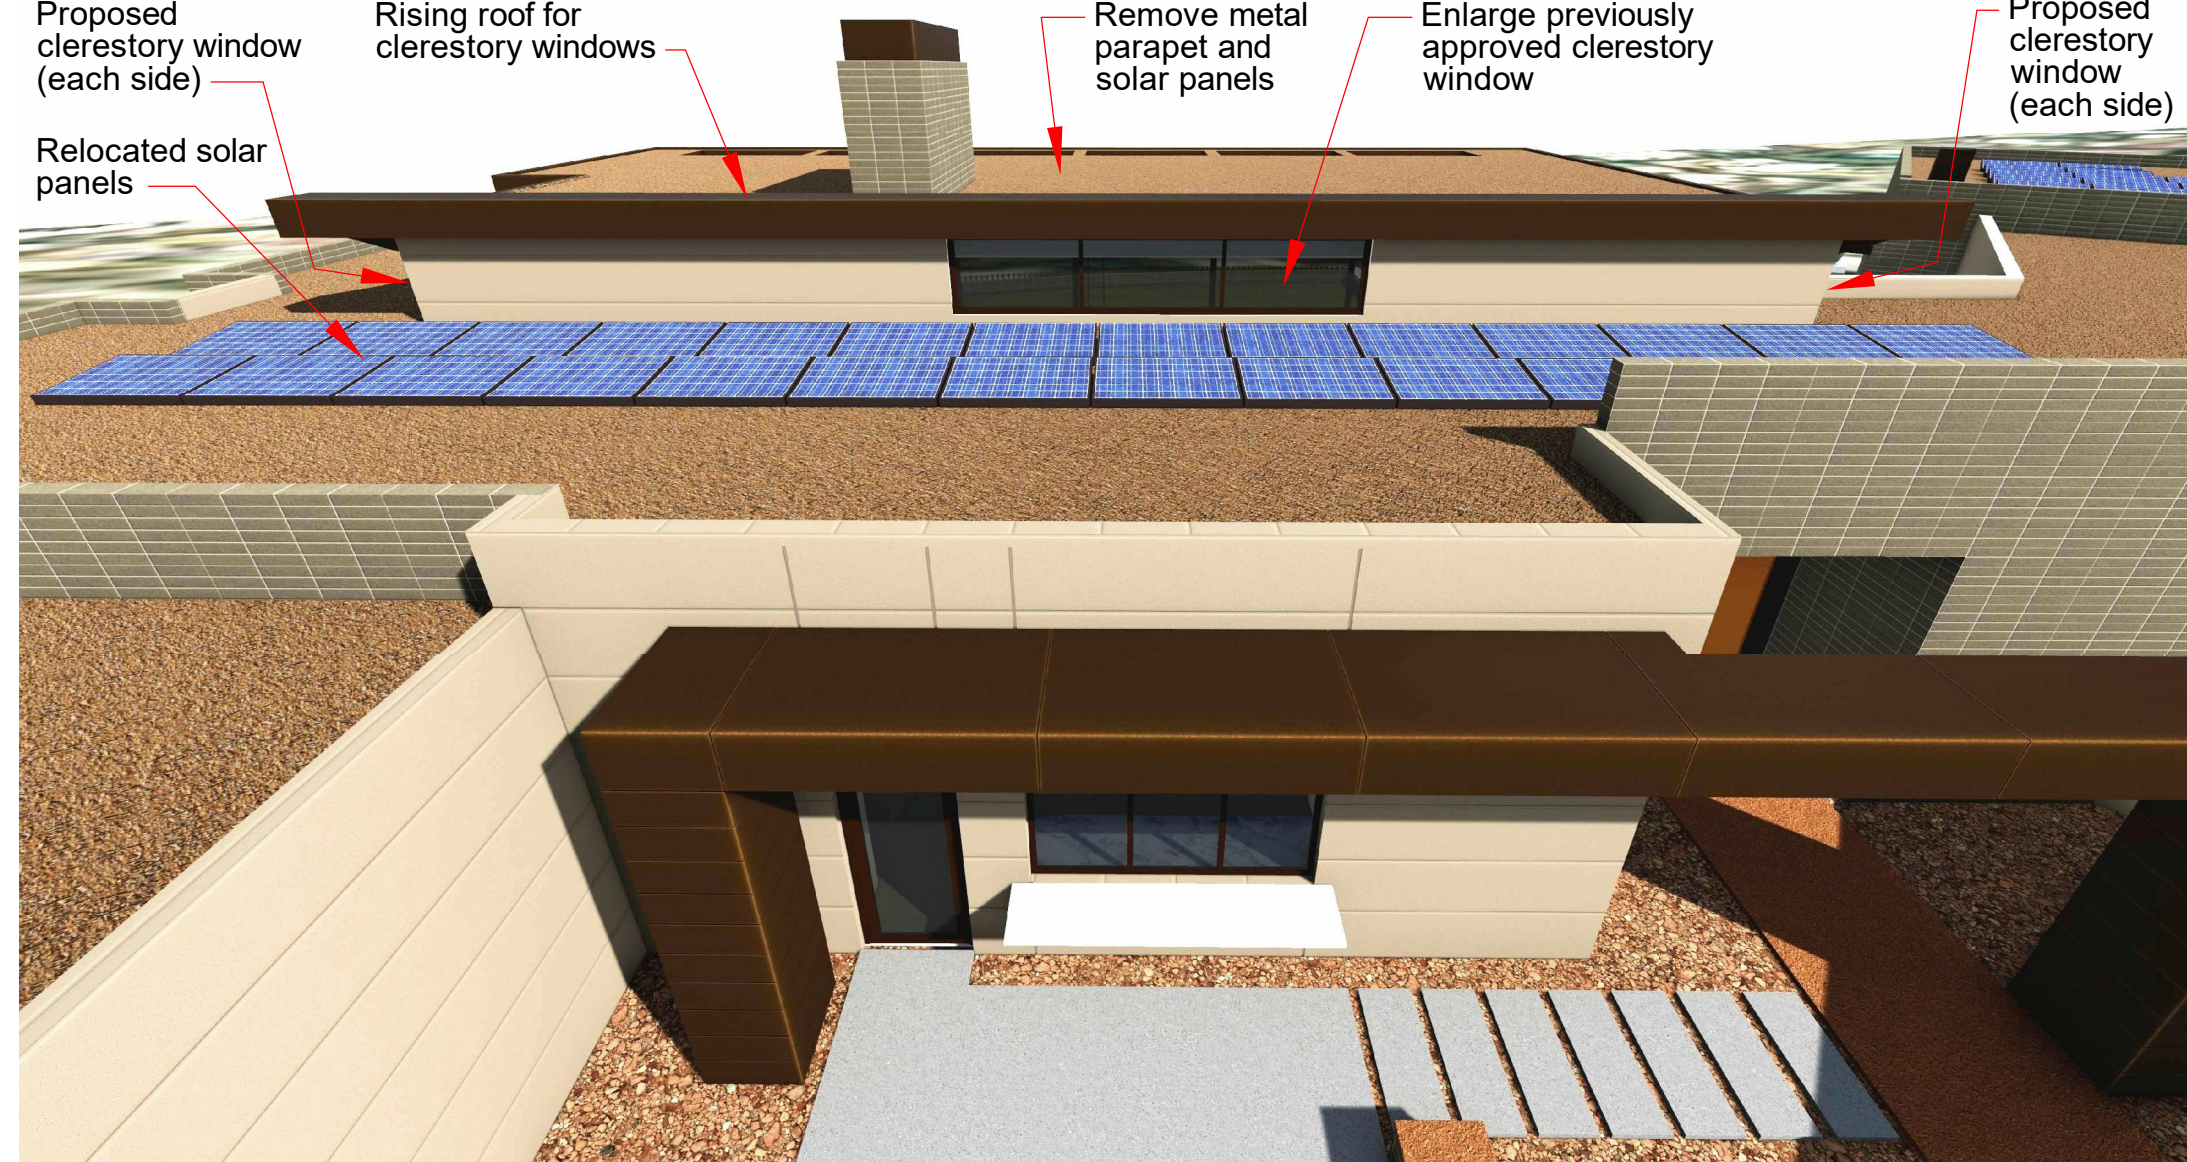

PROPOSED VIEW LOOKING NORTHEAST

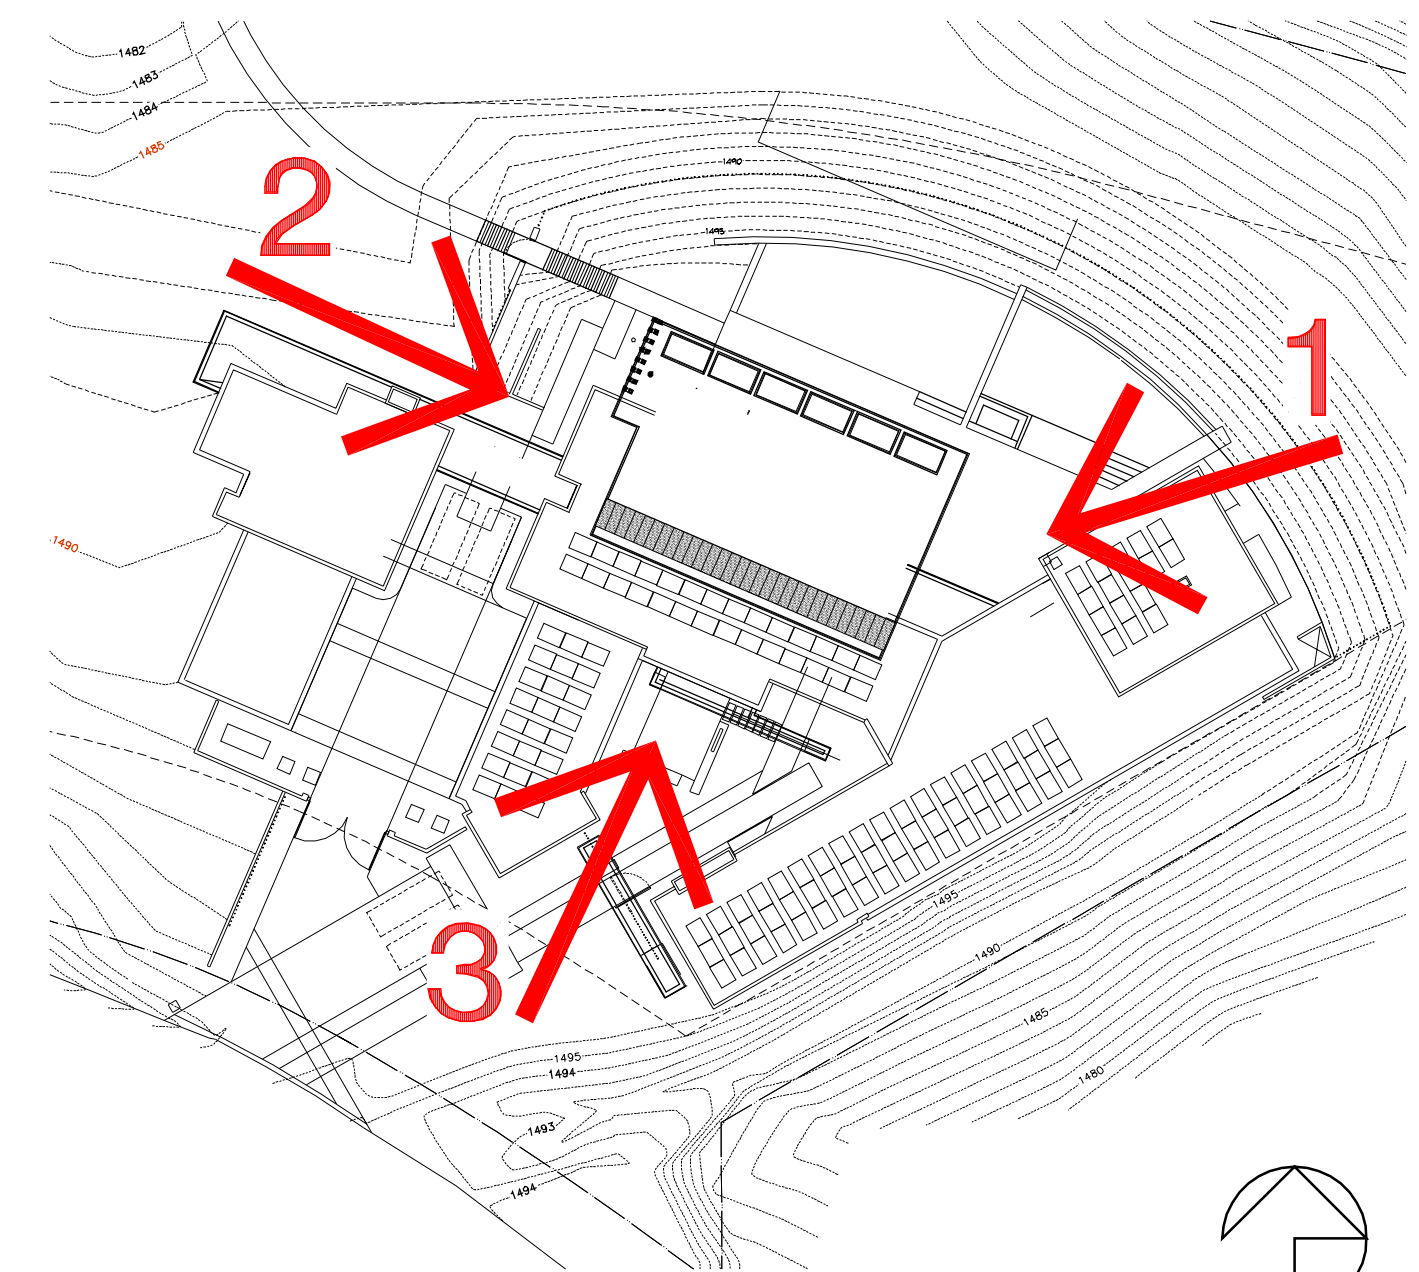

KEY PLAN

