



1




2



3



4

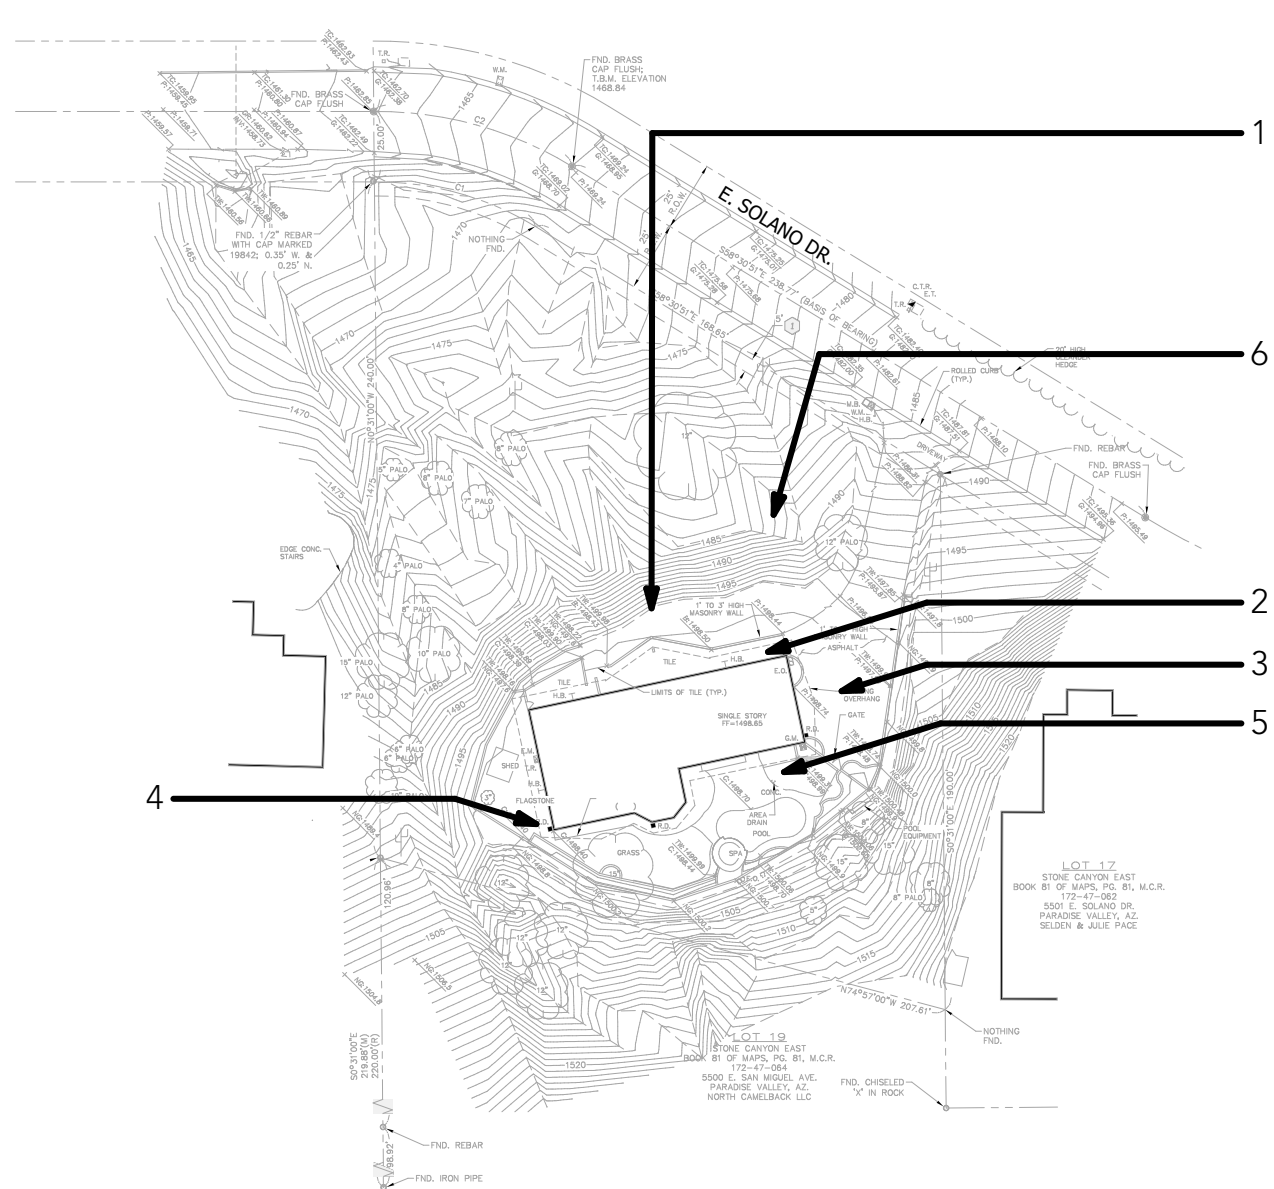


5



6

TONN RESIDENCE
PROJECT NAME

5429 E SOLANO DR
PARADISE VALLEY, AZ 85253
PROJECT ADDRESS

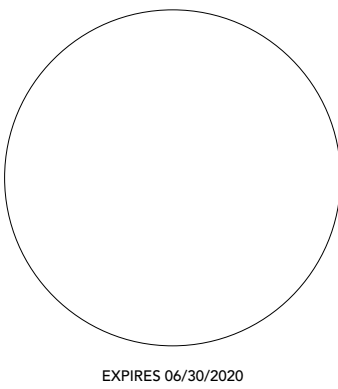

EXPIRES 06/30/2020


DATE: 11/26/18
SCALE: AS SHOWN
DRAWN: DP/JP
JOB:

SITE PHOTOS


DRAWING TITLE

FORMAL REVIEW
PROJECT PHASE


A-1.0
SHEET NO.

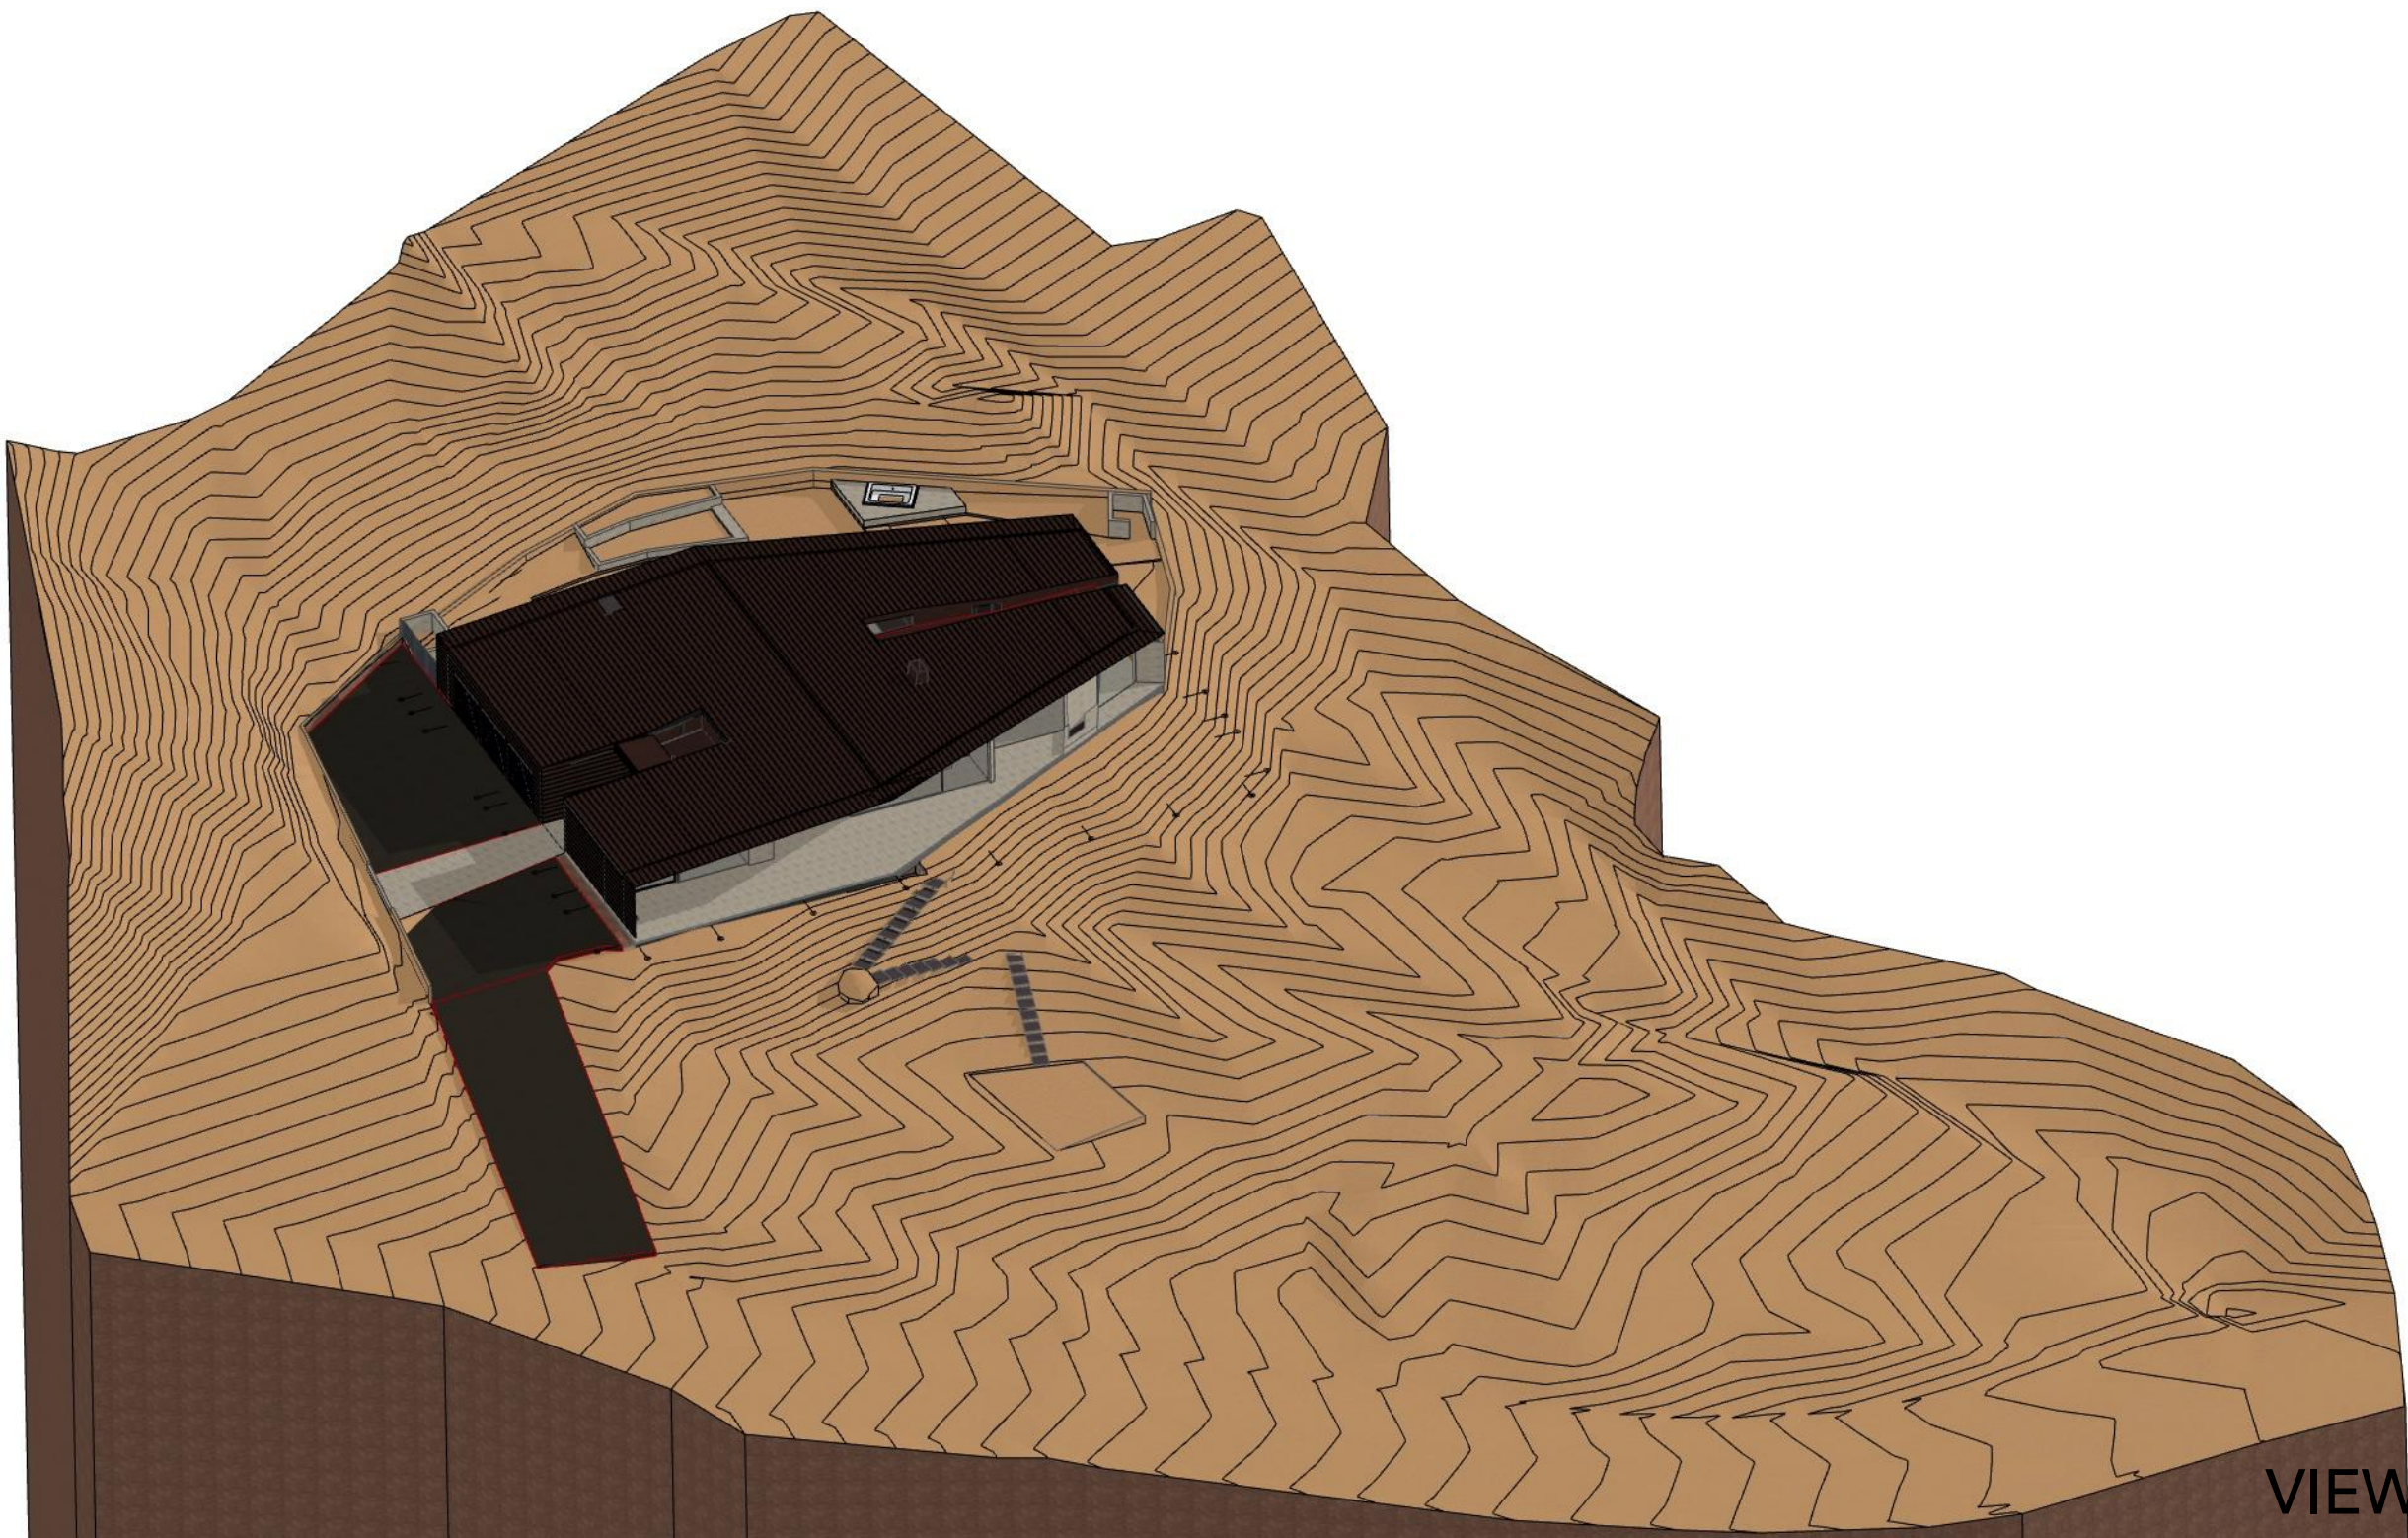


VIEW 1

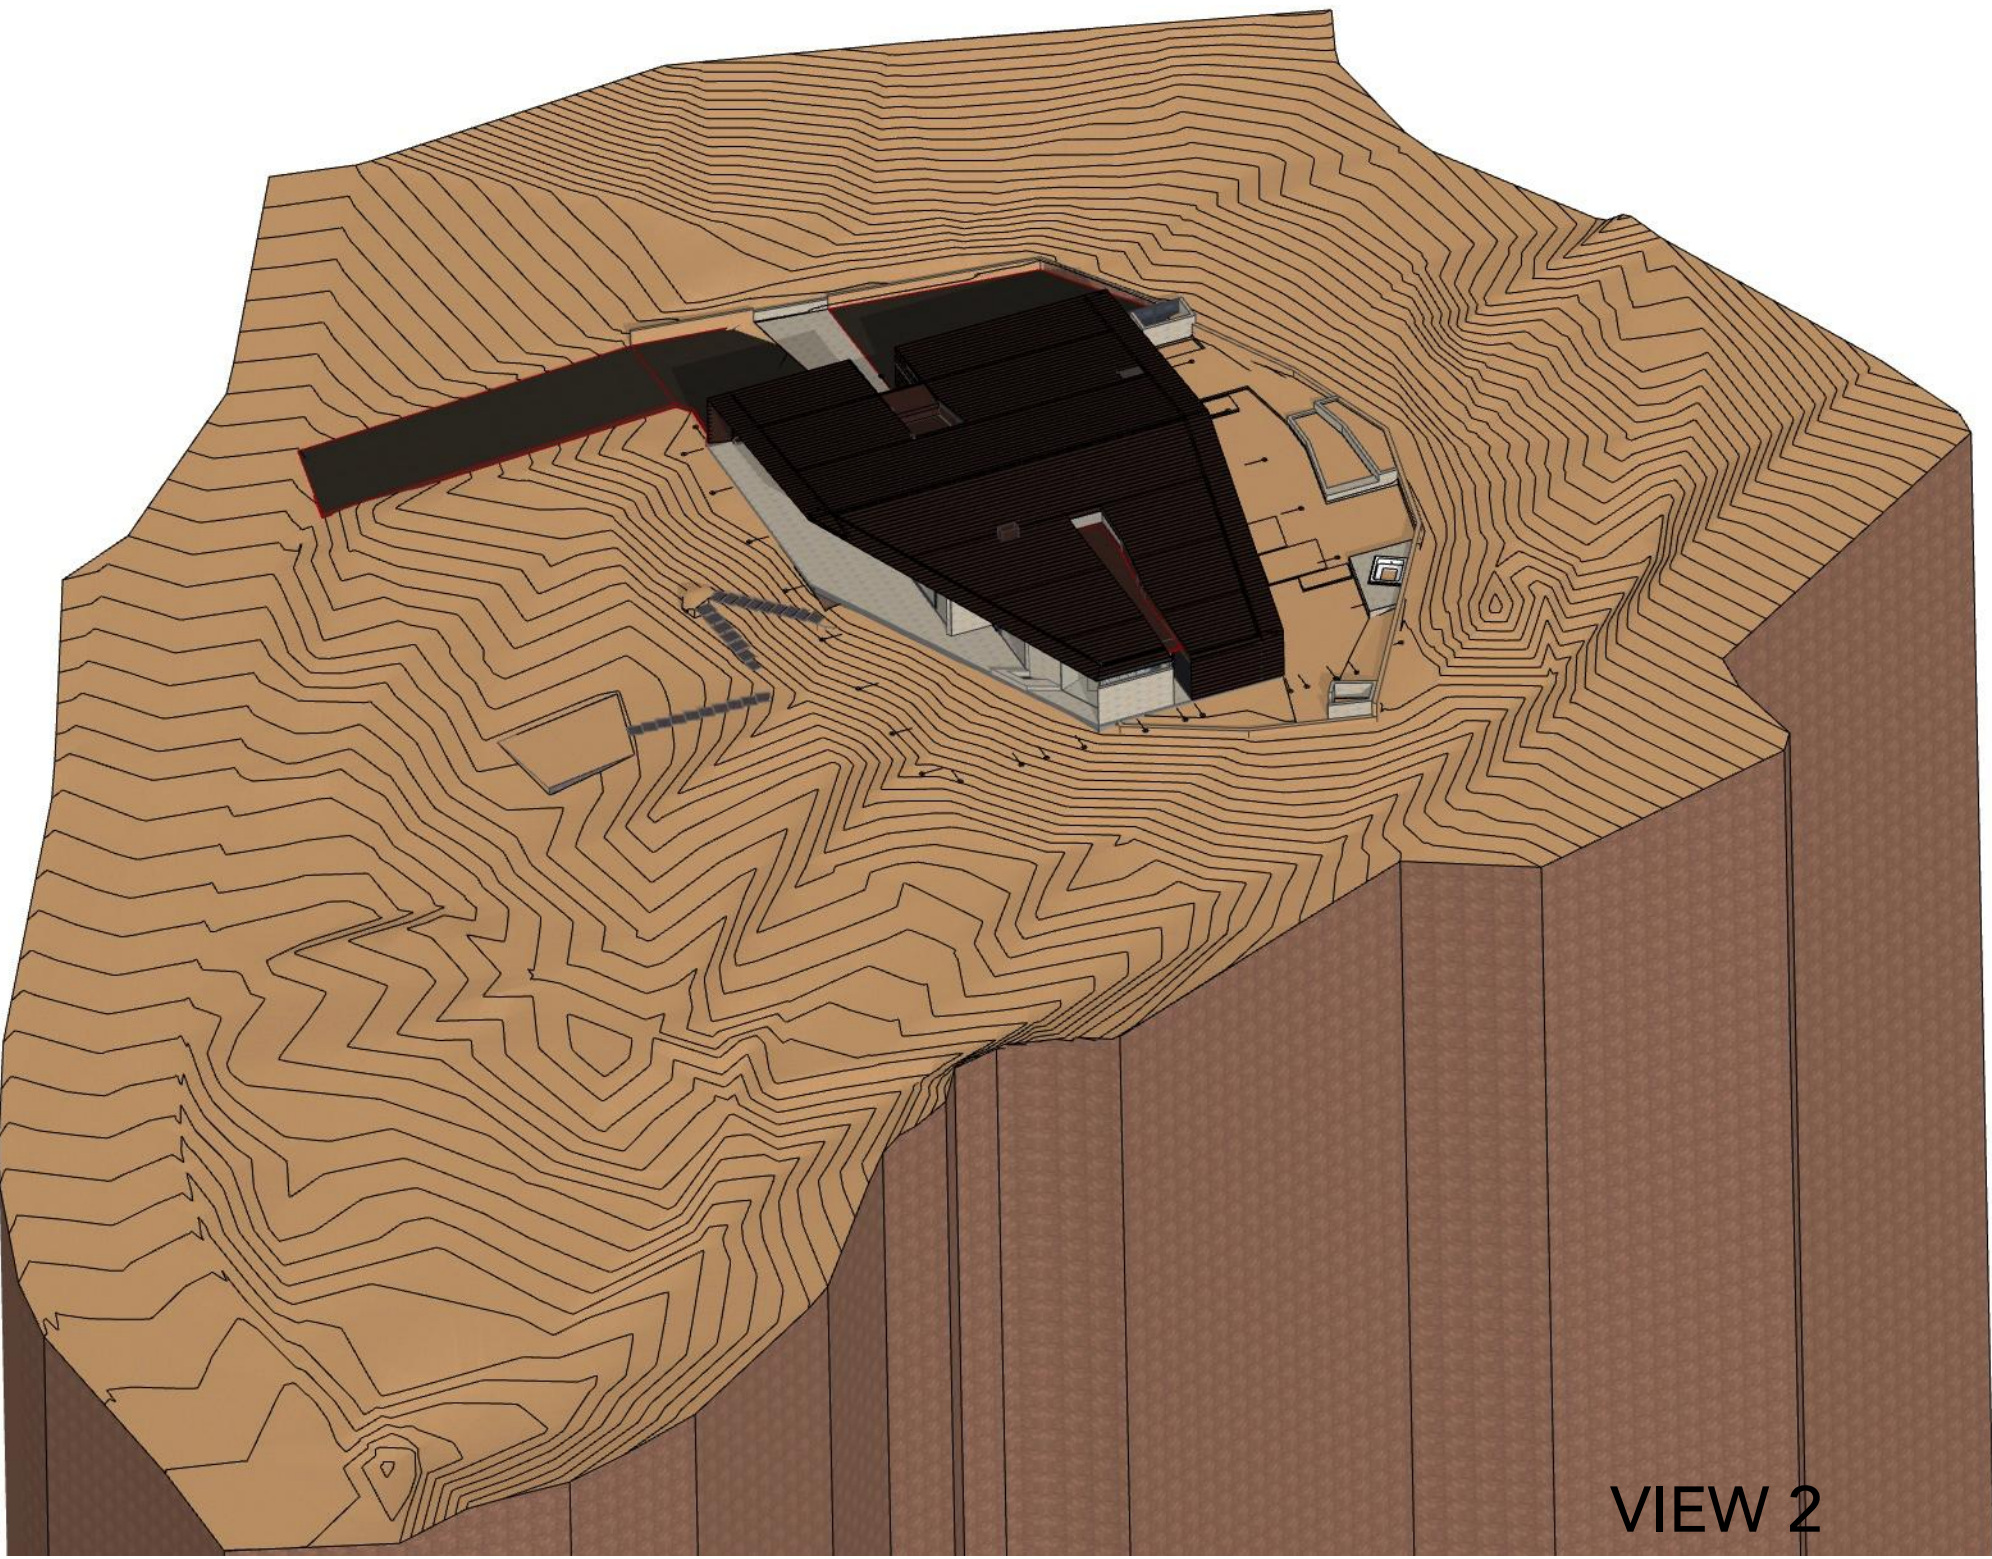


VIEW 2

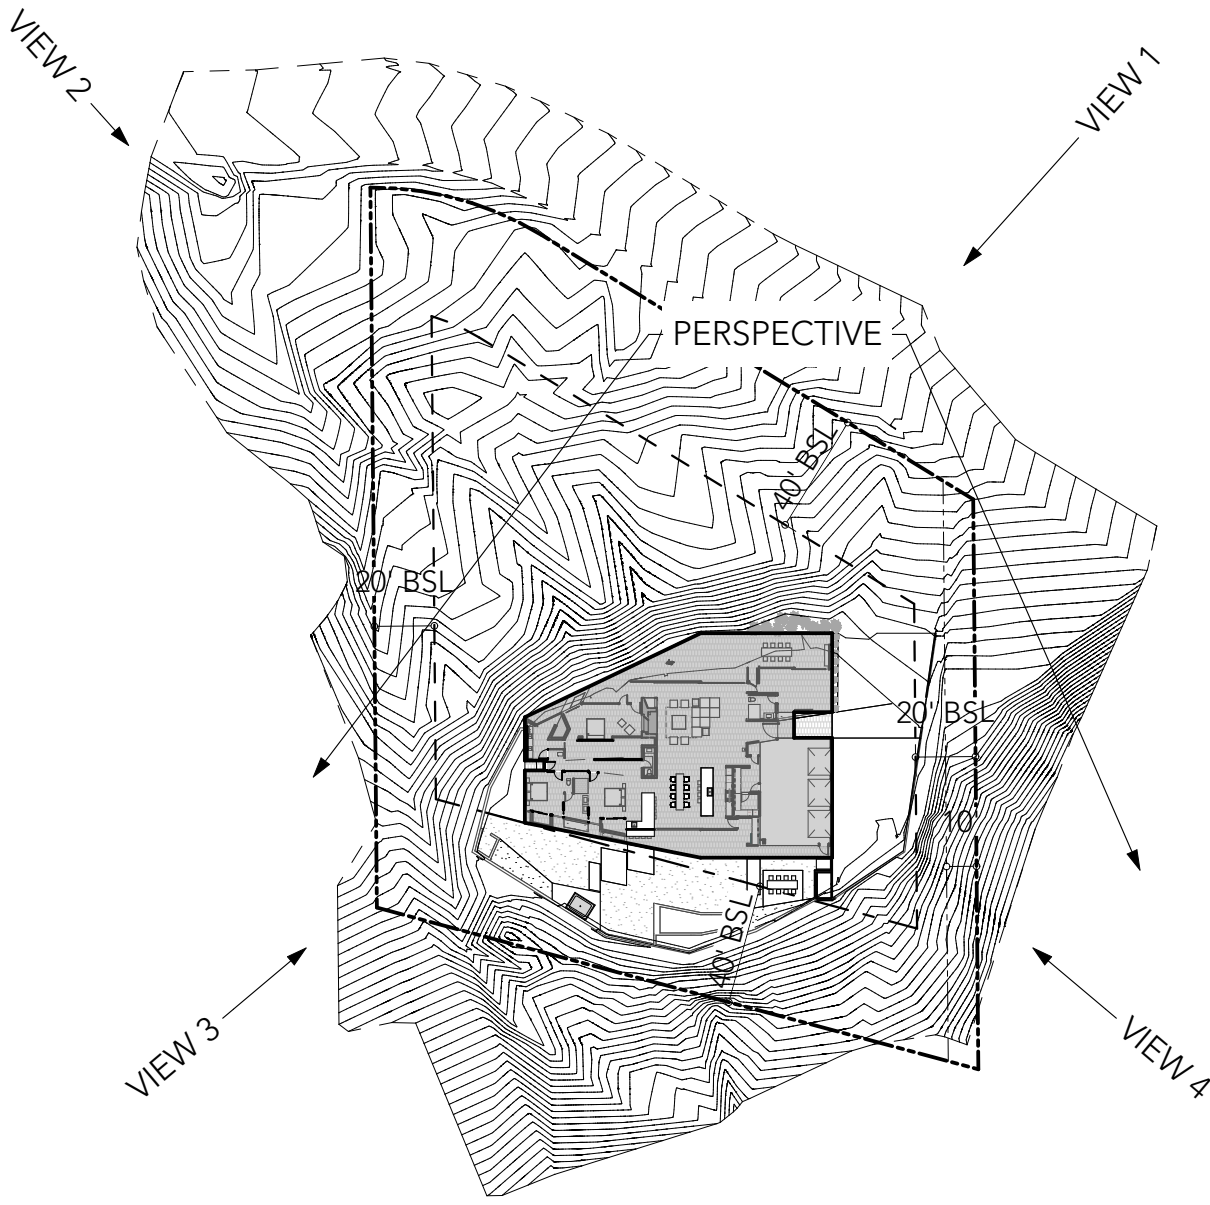

KEY PLAN
SCALE: 1/64" = 1'-0"

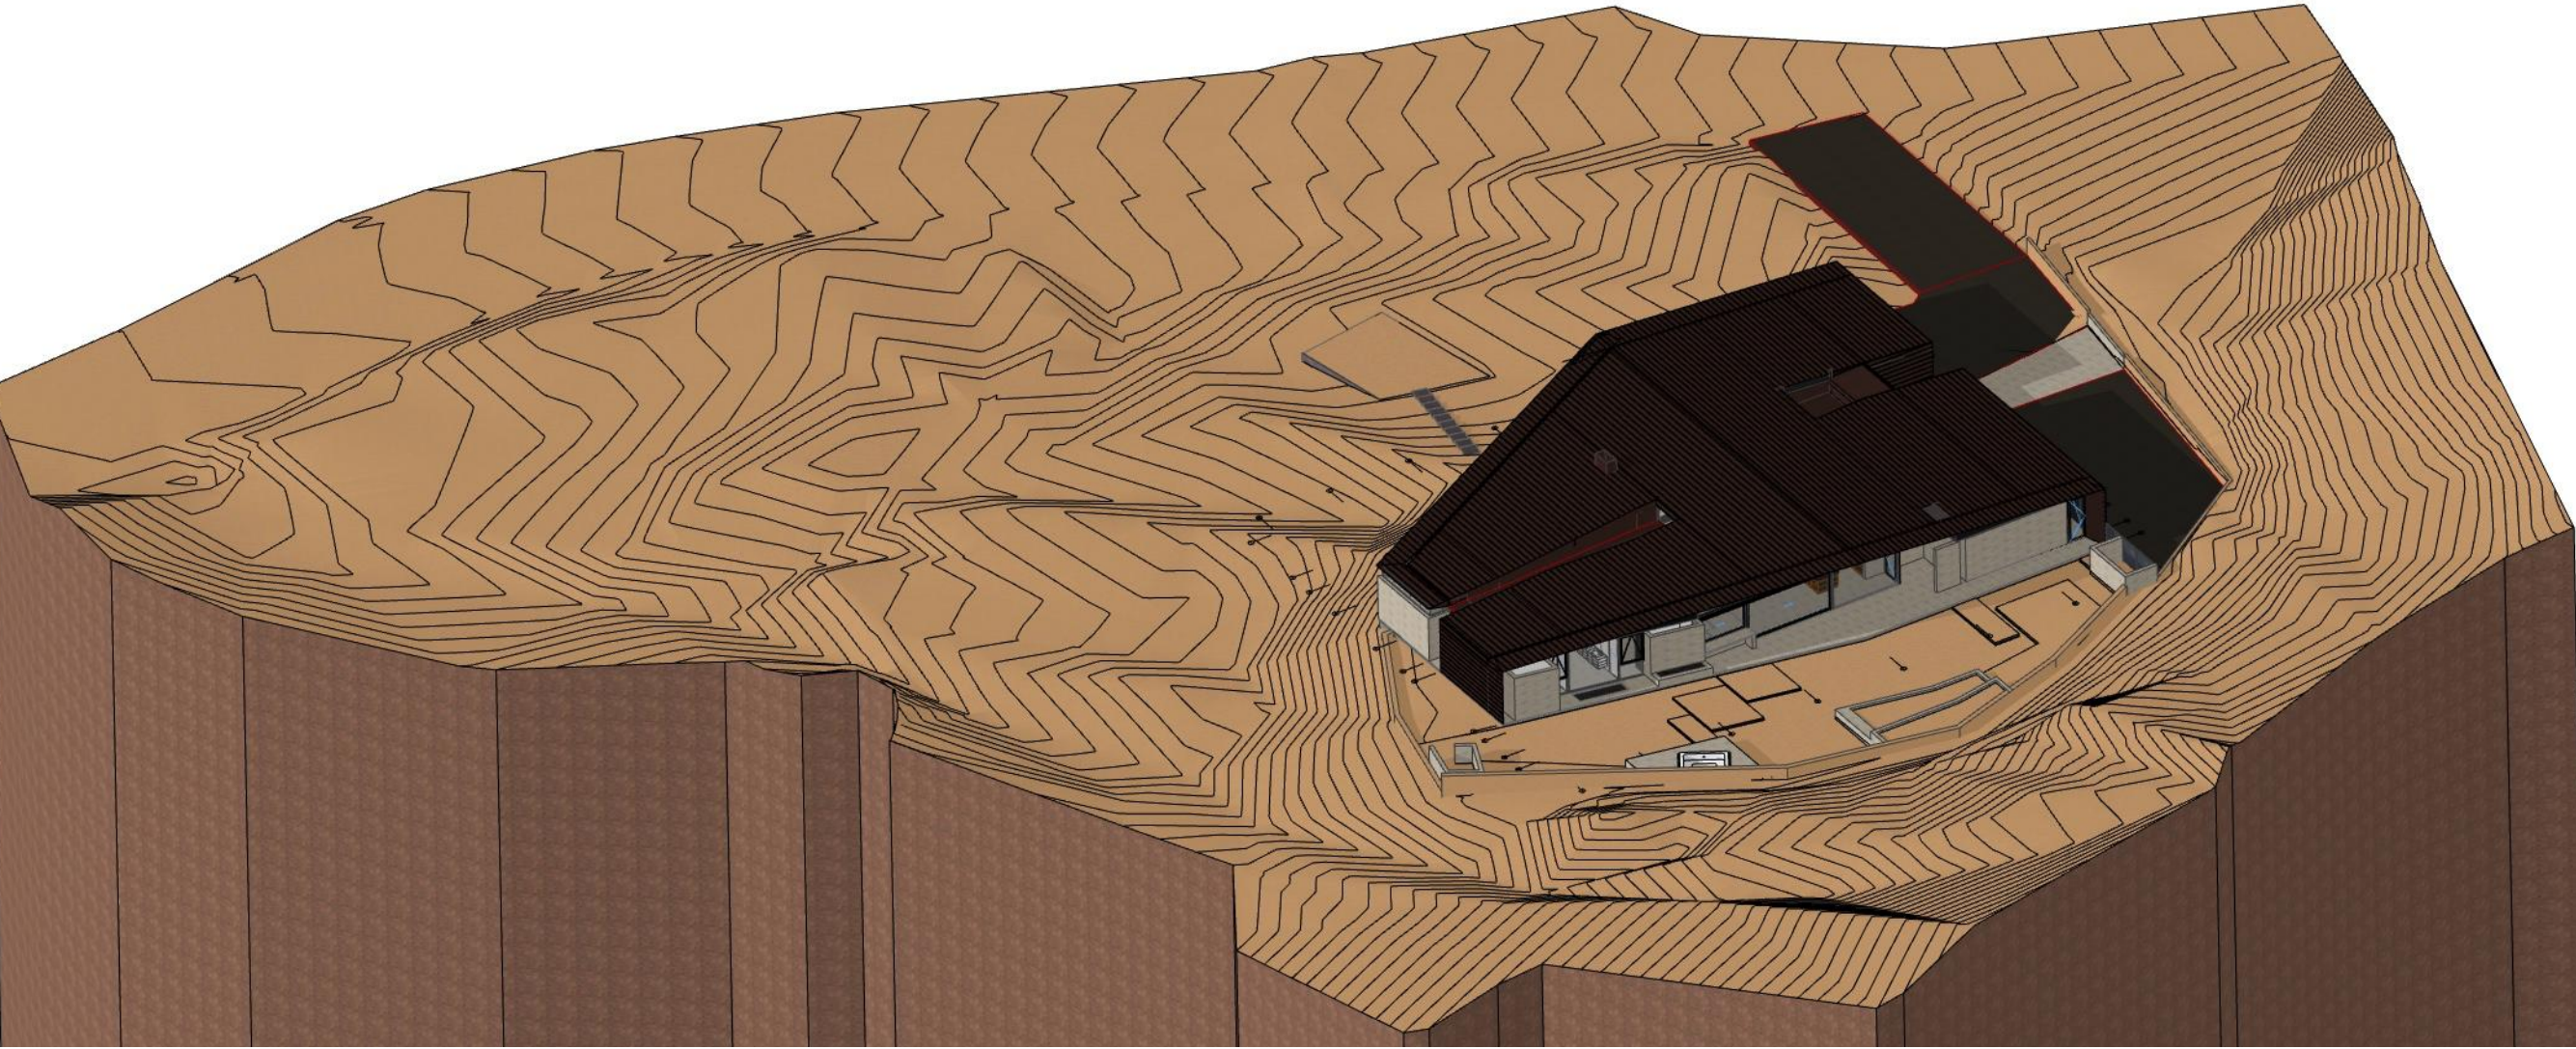

VIEW 3

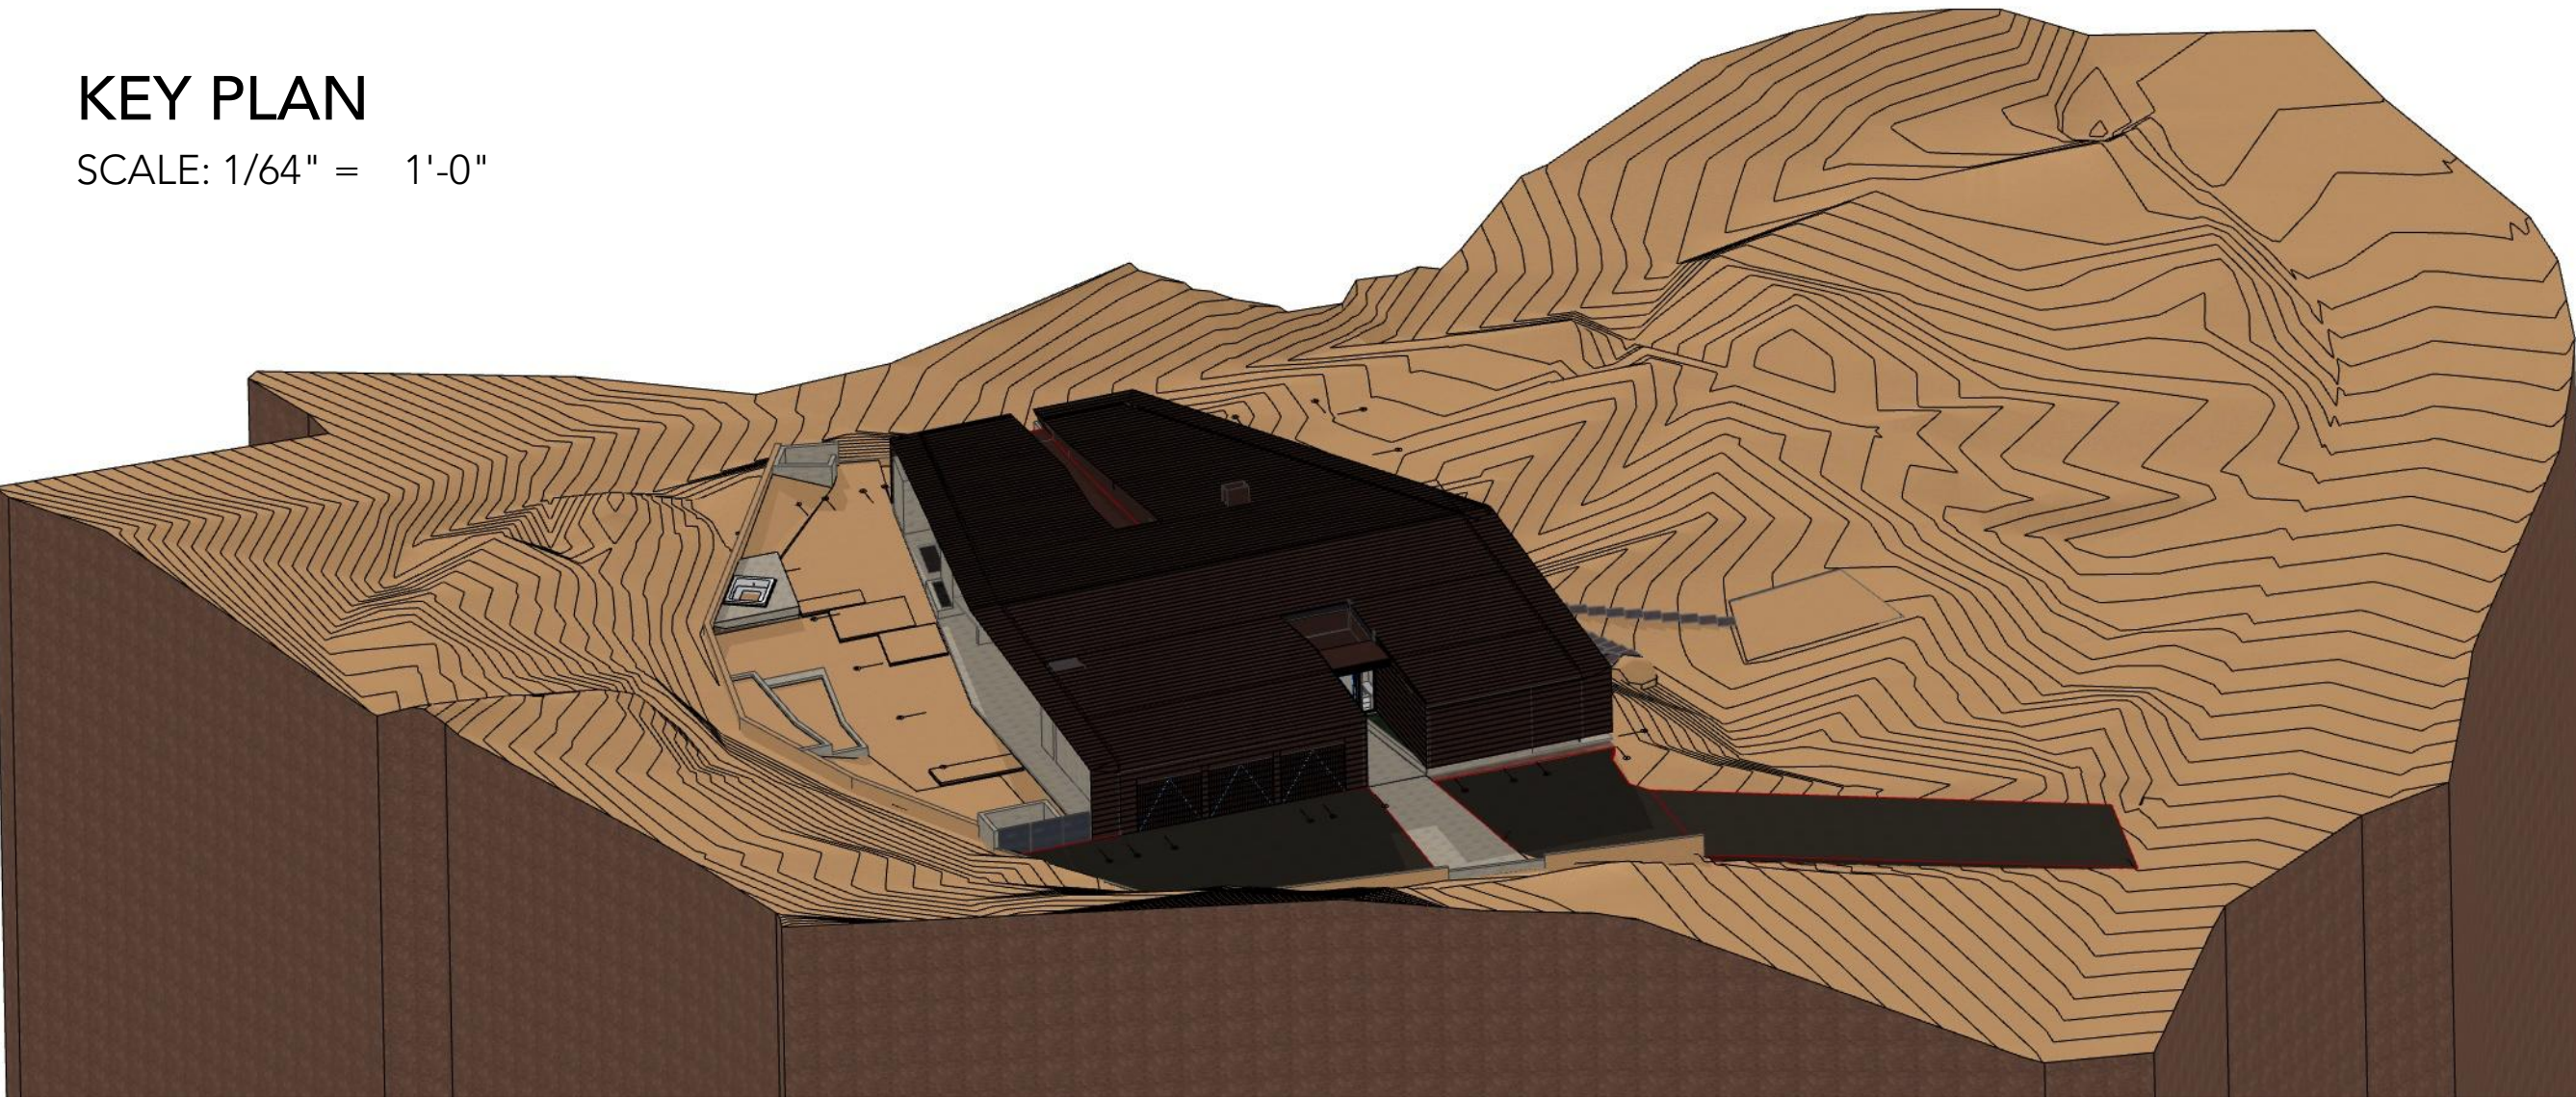

VIEW 4




TONN RESIDENCE

PROJECT NAME

**5429 E SOLANO DR
PARADISE VALLEY, AZ 85253**

PROJECT ADDRESS

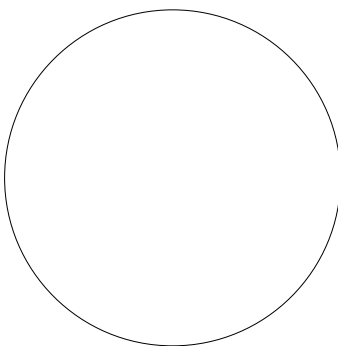

EXPIRES 06/30/2020

DATE: **11/26/18**
SCALE: **AS SHOWN**
DRAWN: **DP/JP**

JOB:

SITE AERIAL

DRAWING TITLE

FORMAL REVIEW
PROJECT PHASE

A-1.2

SHEET NO.