



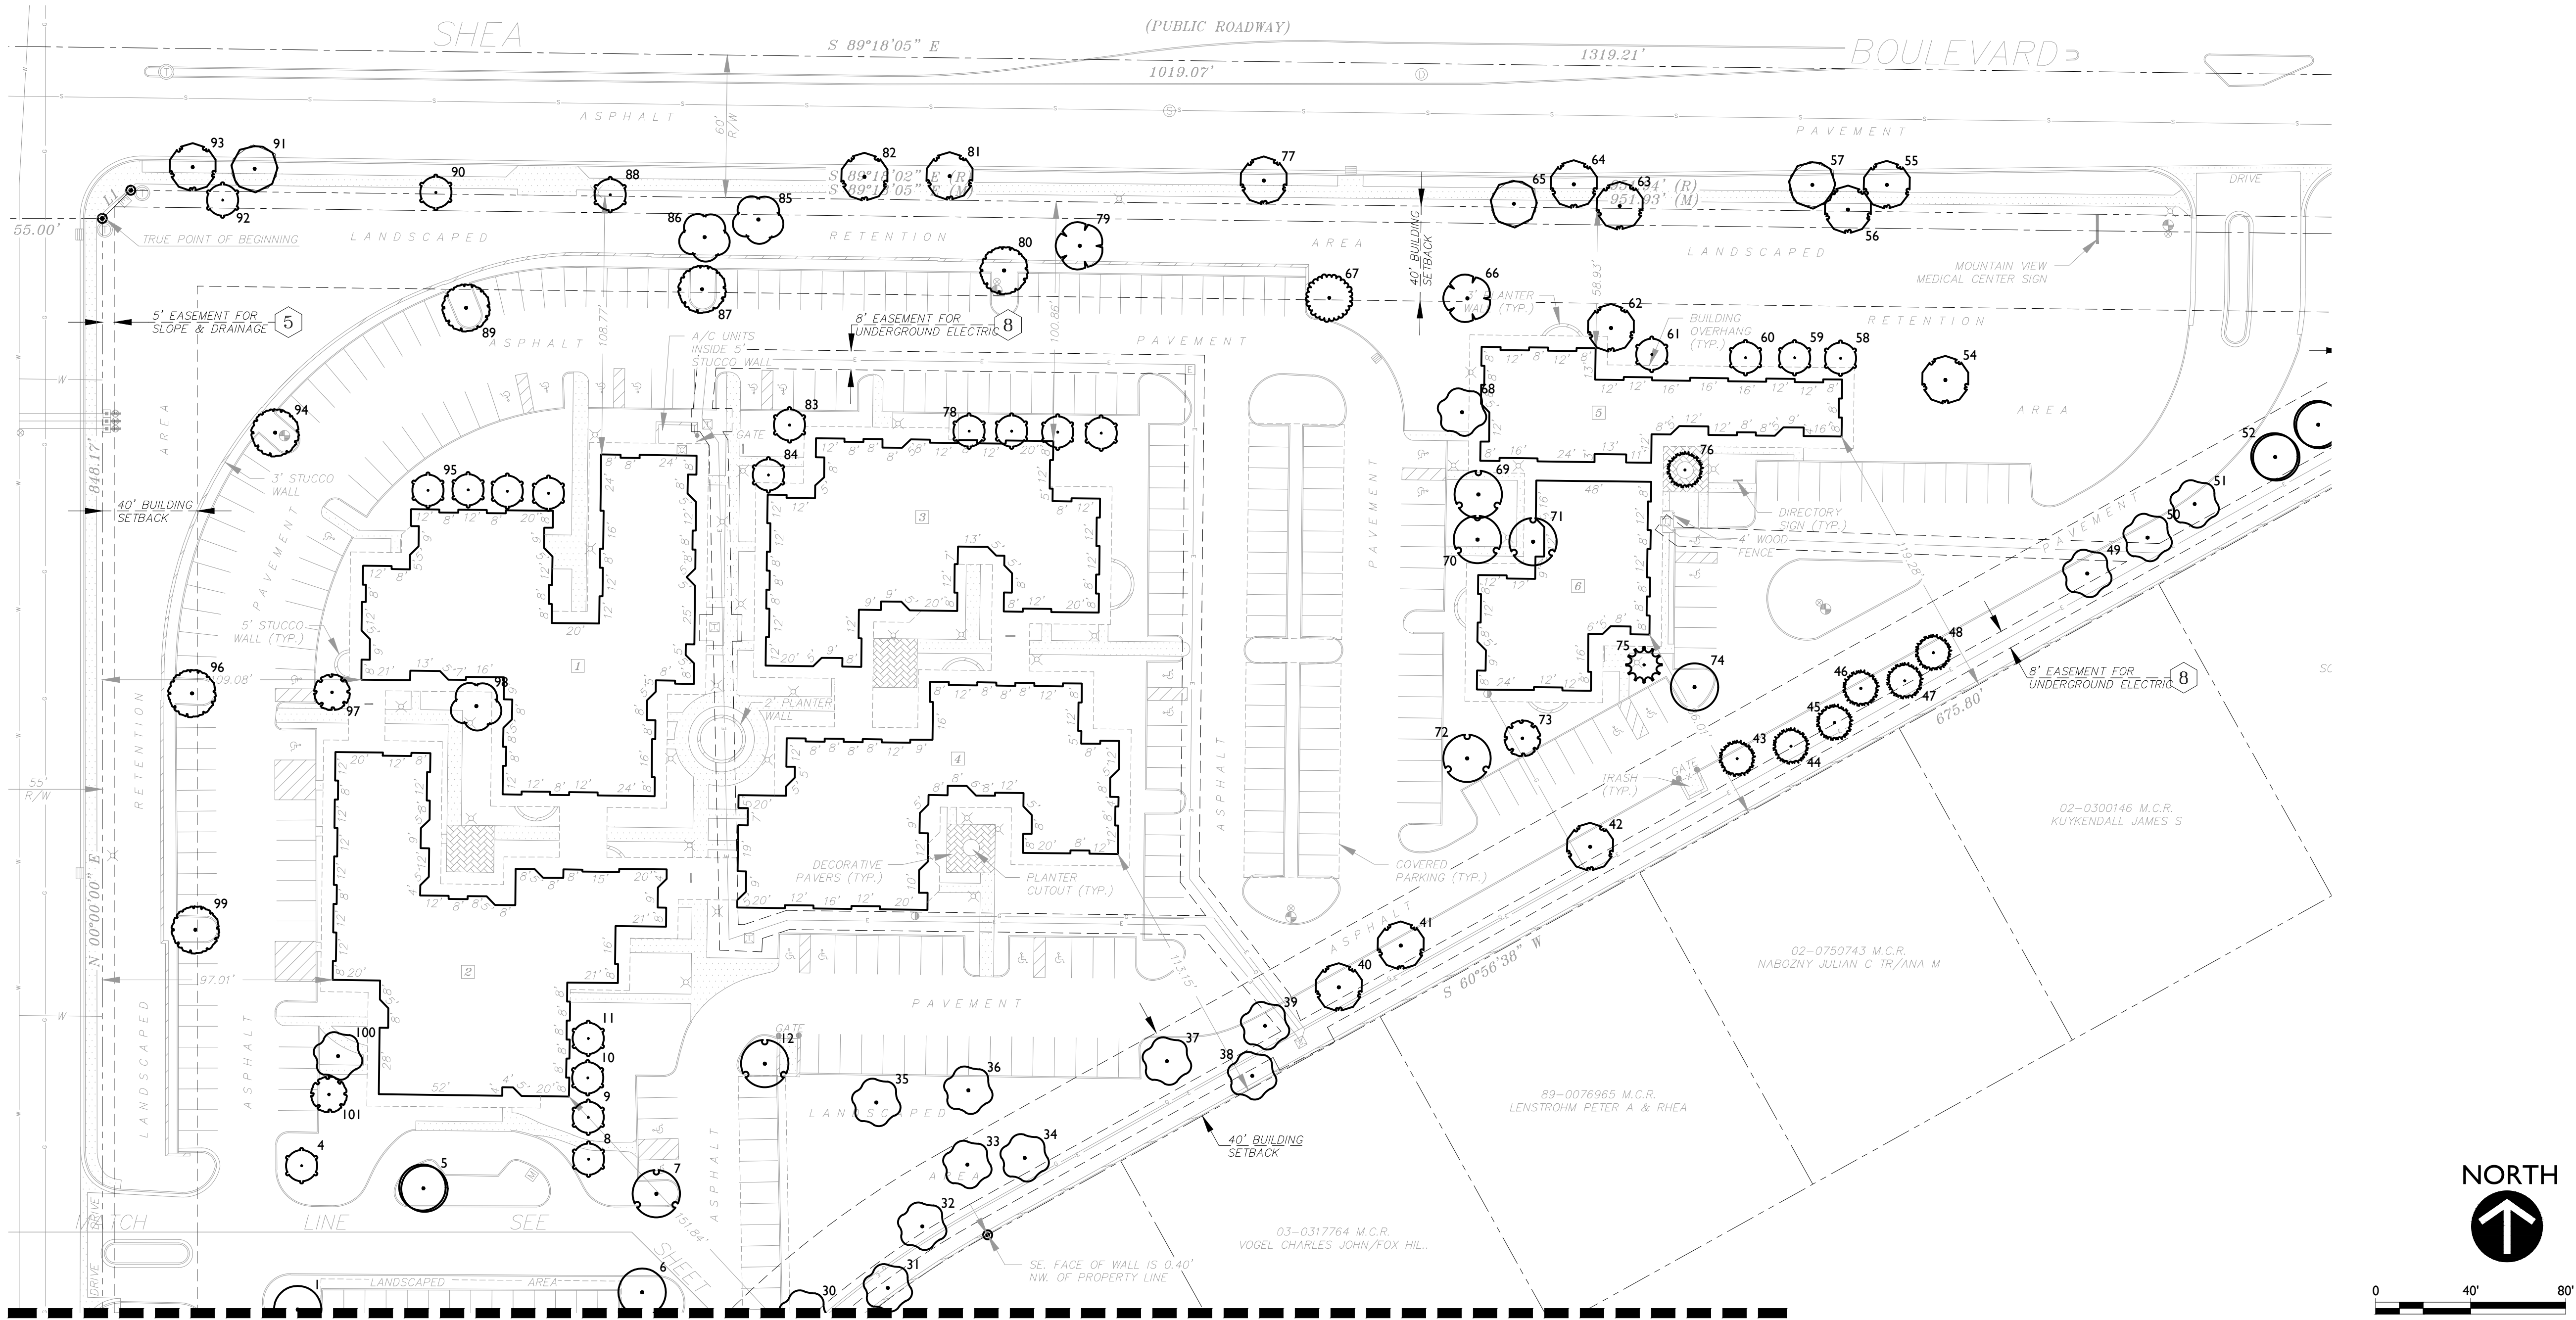

SHEET L-002

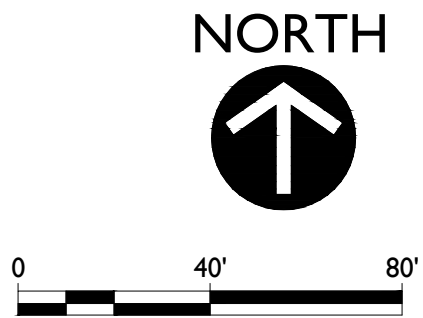

| Numbering | Scientific Name          | Common Name               | Numbering | Scientific Name          | Common Name       | Numbering | Scientific Name       | Common Name       | Numbering | Scientific Name          | Common Name     | Numbering | Scientific Name          | Common Name               |
|-----------|--------------------------|---------------------------|-----------|--------------------------|-------------------|-----------|-----------------------|-------------------|-----------|--------------------------|-----------------|-----------|--------------------------|---------------------------|
| 1         | Lysiloma watsonii        | Littleleaf False Tamarind | 17        | Olea europaea 'Wilsonii' | Wilson Olive      | 33        | Dalbergia sissoo      | Rosewood          | 49        | Dalbergia sissoo         | Rosewood        | 65        | Brachychiton populneus   | Bottle Tree               |
| 2         | Ebenopsis ebano          | Texas Ebony               | 18        | Prosopis velutina        | Velvet Mesquite   | 34        | Dalbergia sissoo      | Rosewood          | 50        | Dalbergia sissoo         | Rosewood        | 66        | Grevillea robusta        | Silk Oak                  |
| 3         | Olea europaea 'Wilsonii' | Wilson Olive              | 19        | Eucalyptus spathulata    | Swamp Mallee      | 35        | Dalbergia sissoo      | Rosewood          | 51        | Dalbergia sissoo         | Rosewood        | 67        | Schinus terebinthifolius | Brazilian Pepper          |
| 4         | Olea europaea 'Wilsonii' | Wilson Olive              | 20        | Eucalyptus spathulata    | Swamp Mallee      | 36        | Dalbergia sissoo      | Rosewood          | 52        | Prosopis velutina        | Velvet Mesquite | 68        | Dalbergia sissoo         | Rosewood                  |
| 5         | Prosopis velutina        | Velvet Mesquite           | 21        | Eucalyptus spathulata    | Swamp Mallee      | 37        | Dalbergia sissoo      | Rosewood          | 53        | Prosopis velutina        | Velvet Mesquite | 69        | Ebenopsis ebano          | Texas Ebony               |
| 6         | Lysiloma watsonii        | Littleleaf False Tamarind | 22        | Quercus virginiana       | Southern Live Oak | 38        | Dalbergia sissoo      | Rosewood          | 54        | Eucalyptus spathulata    | Swamp Mallee    | 70        | Ebenopsis ebano          | Texas Ebony               |
| 7         | Ebenopsis ebano          | Texas Ebony               | 23        | Quercus virginiana       | Southern Live Oak | 39        | Dalbergia sissoo      | Rosewood          | 55        | Eucalyptus spathulata    | Swamp Mallee    | 71        | Ebenopsis ebano          | Texas Ebony               |
| 8         | Olea europaea 'Wilsonii' | Wilson Olive              | 24        | Quercus virginiana       | Southern Live Oak | 40        | Eucalyptus spathulata | Swamp Mallee      | 56        | Eucalyptus spathulata    | Swamp Mallee    | 72        | Ebenopsis ebano          | Texas Ebony               |
| 9         | Olea europaea 'Wilsonii' | Wilson Olive              | 25        | Quercus virginiana       | Southern Live Oak | 41        | Eucalyptus spathulata | Swamp Mallee      | 57        | Brachychiton populneus   | Bottle Tree     | 73        | Acacia smallii           | Sweet Acacia              |
| 10        | Olea europaea 'Wilsonii' | Wilson Olive              | 26        | Quercus virginiana       | Southern Live Oak | 42        | Eucalyptus spathulata | Swamp Mallee      | 58        | Olea europaea 'Wilsonii' | Wilson Olive    | 74        | Lysiloma watsonii        | Littleleaf False Tamarind |
| 11        | Olea europaea 'Wilsonii' | Wilson Olive              | 27        | Quercus virginiana       | Southern Live Oak | 43        | Quercus virginiana    | Southern Live Oak | 59        | Olea europaea 'Wilsonii' | Wilson Olive    | 75        | Syagrus romanzoffiana    | Queen Palm                |
| 12        | Ebenopsis ebano          | Texas Ebony               | 28        | Dalbergia sissoo         | Rosewood          | 44        | Quercus virginiana    | Southern Live Oak | 60        | Olea europaea 'Wilsonii' | Wilson Olive    | 76        | Quercus virginiana       | Southern Live Oak         |
| 13        | Olea europaea 'Wilsonii' | Wilson Olive              | 29        | Dalbergia sissoo         | Rosewood          | 45        | Quercus virginiana    | Southern Live Oak | 61        | Olea europaea 'Wilsonii' | Wilson Olive    | 77        | Eucalyptus spathulata    | Swamp Mallee              |
| 14        | Acacia smallii           | Sweet Acacia              | 30        | Dalbergia sissoo         | Rosewood          | 46        | Quercus virginiana    | Southern Live Oak | 62        | Eucalyptus spathulata    | Swamp Mallee    | 78        | Olea europaea 'Wilsonii' | Wilson Olive              |
| 15        | Acacia smallii           | Sweet Acacia              | 31        | Dalbergia sissoo         | Rosewood          | 47        | Quercus virginiana    | Southern Live Oak | 63        | Eucalyptus spathulata    | Swamp Mallee    | 79        | Grevillea robusta        | Silk Oak                  |
| 16        | Acacia smallii           | Sweet Acacia              | 32        | Dalbergia sissoo         | Rosewood          | 48        | Quercus virginiana    | Southern Live Oak | 64        | Eucalyptus spathulata    | Swamp Mallee    | 80        | Ulmus parvifolia         | Chinese Elm               |

| Numbering | Scientific Name  | Common Name   |
|-----------|------------------|---------------|
| 97        | Acacia smallii   | Sweet Acacia  |
| 98        | Rhus lancea      | African Sumac |
| 99        | Ulmus parvifolia | Chinese Elm   |
| 100       | Dalbergia sissoo | Rosewood      |
| 101       | Acacia smallii   | Sweet Acacia  |

2929 n central ave  
eleventh floor  
phoenix arizona 85012

602.257.1764 t  
602.257.9029 f  
www.owp.com

© 2017 RVI Planning, Inc. All rights reserved. This document is the property of RVI Planning, Inc. and is not to be reproduced, stored in a retrieval system, or transmitted in any form or by any means, electronic, mechanical, photocopying, recording, or by any information storage and retrieval system, without the prior written permission of RVI Planning, Inc. The information contained herein is for informational purposes only and is not intended to be used for any other purpose. RVI Planning, Inc. is not responsible for any errors or omissions in this document. RVI Planning, Inc. is not a professional engineering or architectural firm. 

**RVI**  
120 S. Ash Avenue  
Tempe, Arizona 85281  
Tel: 480.994.0994  
www.rviplanning.com

mountain view medical center, LLC  
**Mountain View Medical  
Center Redevelopment**  
10555,10565,10575,10585,10595,10599 N. Tatum Blvd ,  
Paradise Valley, Arizona 85253

**CLIENT CONTACT**  
mountain view medical center, LLC  
Phoenix, AZ 85018  
602.802.8106 t  
#Client Fax f  
#Client E-mail

**PROJECT NO.**  
**2018\_041**  
**DATE OF ISSUE**  
**04.08.2019**

**REVISION NO.**  
**DATE**  
3 01.22.2019  
4 02.19.2019  
5 03.19.2019  
6 04.08.2019

**PROJECT TEAM**  
**DC, MB, KWN**  
**DRAWN BY**  
**MB, KWN**

**PROJECT PHASE**  
**SUP major amendment**  
**Review #4**  
**SHEET CONTENTS**  
**Existing Tree Plan**

**SHEET NO.**

**L-001**



10555,10565,10575,10585,10595,10599 N. Tatum Blvd ,

mountain view medical 602.802.8106 t  
center, LLC  
2944 N. 44th St.  
Phoenix, AZ 85018

\_\_\_\_\_

**1002**

| Scientific Name |                          | Common Name               | Numbering | Scientific Name          | Common Name       | Numbering | Scientific Name       | Common Name       | Numbering | Scientific Name          | Common Name     | Numbering | Scientific Name          | Common Name               | Numbering | Scientific Name          | Common Name   |
|-----------------|--------------------------|---------------------------|-----------|--------------------------|-------------------|-----------|-----------------------|-------------------|-----------|--------------------------|-----------------|-----------|--------------------------|---------------------------|-----------|--------------------------|---------------|
| 1               | Lysiloma watsonii        | Littleleaf False Tamarind | 17        | Olea europaea 'Wilsonii' | Wilson Olive      | 33        | Dalbergia sissoo      | Rosewood          | 49        | Dalbergia sissoo         | Rosewood        | 65        | Brachychiton populneus   | Bottle Tree               | 81        | Eucalyptus spathulata    | Swamp Mallee  |
| 2               | Ebenopsis ebano          | Texas Ebony               | 18        | Prosopis velutina        | Velvet Mesquite   | 34        | Dalbergia sissoo      | Rosewood          | 50        | Dalbergia sissoo         | Rosewood        | 66        | Grevillea robusta        | Silk Oak                  | 82        | Eucalyptus spathulata    | Swamp Mallee  |
| 3               | Olea europaea 'Wilsonii' | Wilson Olive              | 19        | Eucalyptus spathulata    | Swamp Mallee      | 35        | Dalbergia sissoo      | Rosewood          | 51        | Dalbergia sissoo         | Rosewood        | 67        | Schinus terebinthifolius | Brazilian Pepper          | 83        | Olea europaea 'Wilsonii' | Wilson Olive  |
| 4               | Olea europaea 'Wilsonii' | Wilson Olive              | 20        | Eucalyptus spathulata    | Swamp Mallee      | 36        | Dalbergia sissoo      | Rosewood          | 52        | Prosopis velutina        | Velvet Mesquite | 68        | Dalbergia sissoo         | Rosewood                  | 84        | Olea europaea 'Wilsonii' | Wilson Olive  |
| 5               | Prosopis velutina        | Velvet Mesquite           | 21        | Eucalyptus spathulata    | Swamp Mallee      | 37        | Dalbergia sissoo      | Rosewood          | 53        | Prosopis velutina        | Velvet Mesquite | 69        | Ebenopsis ebano          | Texas Ebony               | 85        | Rhus lancea              | African Sumac |
| 6               | Lysiloma watsonii        | Littleleaf False Tamarind | 22        | Quercus virginiana       | Southern Live Oak | 38        | Dalbergia sissoo      | Rosewood          | 54        | Eucalyptus spathulata    | Swamp Mallee    | 70        | Ebenopsis ebano          | Texas Ebony               | 86        | Rhus lancea              | African Sumac |
| 7               | Ebenopsis ebano          | Texas Ebony               | 23        | Quercus virginiana       | Southern Live Oak | 39        | Dalbergia sissoo      | Rosewood          | 55        | Eucalyptus spathulata    | Swamp Mallee    | 71        | Ebenopsis ebano          | Texas Ebony               | 87        | Ulmus parvifolia         | Chinese Elm   |
| 8               | Olea europaea 'Wilsonii' | Wilson Olive              | 24        | Quercus virginiana       | Southern Live Oak | 40        | Eucalyptus spathulata | Swamp Mallee      | 56        | Eucalyptus spathulata    | Swamp Mallee    | 72        | Ebenopsis ebano          | Texas Ebony               | 88        | Olea europaea 'Wilsonii' | Wilson Olive  |
| 9               | Olea europaea 'Wilsonii' | Wilson Olive              | 25        | Quercus virginiana       | Southern Live Oak | 41        | Eucalyptus spathulata | Swamp Mallee      | 57        | Brachychiton populneus   | Bottle Tree     | 73        | Acacia smallii           | Sweet Acacia              | 89        | Ulmus parvifolia         | Chinese Elm   |
| 10              | Olea europaea 'Wilsonii' | Wilson Olive              | 26        | Quercus virginiana       | Southern Live Oak | 42        | Eucalyptus spathulata | Swamp Mallee      | 58        | Olea europaea 'Wilsonii' | Wilson Olive    | 74        | Lysiloma watsonii        | Littleleaf False Tamarind | 90        | Olea europaea 'Wilsonii' | Wilson Olive  |
| 11              | Olea europaea 'Wilsonii' | Wilson Olive              | 27        | Quercus virginiana       | Southern Live Oak | 43        | Quercus virginiana    | Southern Live Oak | 59        | Olea europaea 'Wilsonii' | Wilson Olive    | 75        | Syagrus romanzoffiana    | Queen Palm                | 91        | Brachychiton populneus   | Bottle Tree   |
| 12              | Ebenopsis ebano          | Texas Ebony               | 28        | Dalbergia sissoo         | Rosewood          | 44        | Quercus virginiana    | Southern Live Oak | 60        | Olea europaea 'Wilsonii' | Wilson Olive    | 76        | Quercus virginiana       | Southern Live Oak         | 92        | Olea europaea 'Wilsonii' | Wilson Olive  |
| 13              | Olea europaea 'Wilsonii' | Wilson Olive              | 29        | Dalbergia sissoo         | Rosewood          | 45        | Quercus virginiana    | Southern Live Oak | 61        | Olea europaea 'Wilsonii' | Wilson Olive    | 77        | Eucalyptus spathulata    | Swamp Mallee              | 93        | Eucalyptus spathulata    | Swamp Mallee  |
| 14              | Acacia smallii           | Sweet Acacia              | 30        | Dalbergia sissoo         | Rosewood          | 46        | Quercus virginiana    | Southern Live Oak | 62        | Eucalyptus spathulata    | Swamp Mallee    | 78        | Olea europaea 'Wilsonii' | Wilson Olive              | 94        | Ulmus parvifolia         | Chinese Elm   |
| 15              | Acacia smallii           | Sweet Acacia              | 31        | Dalbergia sissoo         | Rosewood          | 47        | Quercus virginiana    | Southern Live Oak | 63        | Eucalyptus spathulata    | Swamp Mallee    | 79        | Grevillea robusta        | Silk Oak                  | 95        | Olea europaea 'Wilsonii' | Wilson Olive  |
| 16              | Acacia smallii           | Sweet Acacia              | 32        | Dalbergia sissoo         | Rosewood          | 48        | Quercus virginiana    | Southern Live Oak | 64        | Eucalyptus spathulata    | Swamp Mallee    | 80        | Ulmus parvifolia         | Chinese Elm               | 96        | Ulmus parvifolia         | Chinese Elm   |

PROJECT NO.

2018\_041

DATE OF ISSUE

04.08.2019

REVISION NO.

3

4

5

6

PROJECT TEAM

DC, MB, KWN

DRAWN BY

MB, KWN

PROJECT PHASE

SUP major amendment  
Review #4

SHEET CONTENTS

Existing Tree Plan

| Numbering | Scientific Name  | Common Name   |
|-----------|------------------|---------------|
| 97        | Acacia smallii   | Sweet Acacia  |
| 98        | Rhus lancea      | African Sumac |
| 99        | Ulmus parvifolia | Chinese Elm   |
| 100       | Dalbergia sissoo | Rosewood      |
| 101       | Acacia smallii   | Sweet Acacia  |








| TREES | BOTANICAL NAME                                            | CONT.   | SIZE         | QTY |
|-------|-----------------------------------------------------------|---------|--------------|-----|
|       | Bauhinia lunarioides<br>Texasplume                        | 24" box |              | 5   |
|       | Caesalpinia cacalaco 'Smoothie'™<br>Cascalote             | 24" box |              | 6   |
|       | Carnegiea gigantea<br>Saguaro                             | --      | 4'-10' Ht. * | 21  |
|       | Chilopsis linearis<br>Desert Willow                       | 24" box |              | 21  |
|       | Ebenopsis ebano<br>Texas Ebony                            | 24" box |              | 9   |
|       | Ficus microcarpa nitida 'Green Gem'™<br>Indian Laurel Fig | 24 box  |              | 20  |
|       | Olneya tesota<br>Desert Ironwood                          | 24" box |              | 18  |
|       | Parkinsonia florida<br>Palo Verde                         | 24" box |              | 64  |
|       | Prosopis glandulosa 'Maverick'™<br>Honey Mesquite         | 24" box |              | 32  |
|       | Prosopis x 'Phoenix'™<br>Hybrid Mesquite                  | 24" box |              | 27  |
|       | Quercus virginiana<br>Southern Live Oak                   | 24" box |              | 10  |
|       | Existing Tree to Remain                                   |         |              |     |
|       | Existing Tree to be Removed                               |         |              |     |
|       | Existing Tree to be Removed by City of Phoenix            |         |              |     |

\* 1/3 to be 4'-6" ht.; 1/3 to be 6'-8" ht.; 1/3 to be 8'-10" ht.

| SHRUBS | BOTANICAL NAME                                              | SIZE   | QTY   |
|--------|-------------------------------------------------------------|--------|-------|
|        | Agave desmettiana<br>Dwarf Century Plant                    | 5 gal. | 24    |
|        | Asclepias subulata<br>Rush Milkweed                         | 5 gal. | 302   |
|        | Bulbine frutescens<br>Stalked Bulbine                       | 5 gal. | 136   |
|        | Caesalpinia pulcherrima<br>Red Bird Of Paradise             | 5 gal. | 185   |
|        | Calliandra x 'Sierra Starr'™<br>Fairy Duster                | 5 gal. | 100   |
|        | Cordia parvifolia<br>Small-Leaf Geigertree                  | 5 gal. | 64    |
|        | Dasyliroon wheeleri<br>Grey Desert Spoon                    | 5 gal. | 10    |
|        | Echinocactus grusonii<br>Golden Barrel Cactus               | 5 gal. | 48    |
|        | Eremophila maculata brevifolia<br>Spotted Emu Bush          | 5 gal. | 35    |
|        | Fouquieria splendens<br>Ocotillo                            | 5 gal. | 28    |
|        | Hesperaloe parviflora 'Brakeights'™<br>Brakeights Red Yucca | 5 gal. | 649   |
|        | Justicia californica<br>Beloperone                          | 5 gal. | 23    |
|        | Lantana x 'New Gold'<br>New Gold Lantana                    | 5 gal. | 1,018 |
|        | Leucophyllum langmaniae 'Lynn's Legacy'<br>Barometerbush    | 5 gal. | 237   |
|        | Leucophyllum zygophyllum 'Cimarron'™<br>Cimarron            | 5 gal. | 758   |
|        | Opuntia basilaris<br>Beavertail Pricklypear                 | 5 gal. | 13    |
|        | Pedilanthus bracteatus<br>Slipper                           | 5 gal. | 41    |
|        | Senecio serpens<br>Blue Chalksticks                         | 5 gal. | 55    |
|        | Tecoma stans 'Sunrise'<br>Yellow Bells                      | 5 gal. | 52    |
|        | Tetranneuris acaulis<br>Stemless Four-nerve Daisy           | 1 gal. | 786   |

| GROUND COVERS | BOTANICAL NAME                                          | CONT.        | QTY        |
|---------------|---------------------------------------------------------|--------------|------------|
|               | Decomposed Granite<br>"Express Brown" or Match Existing | 12" SCREENED | 144,280 sf |

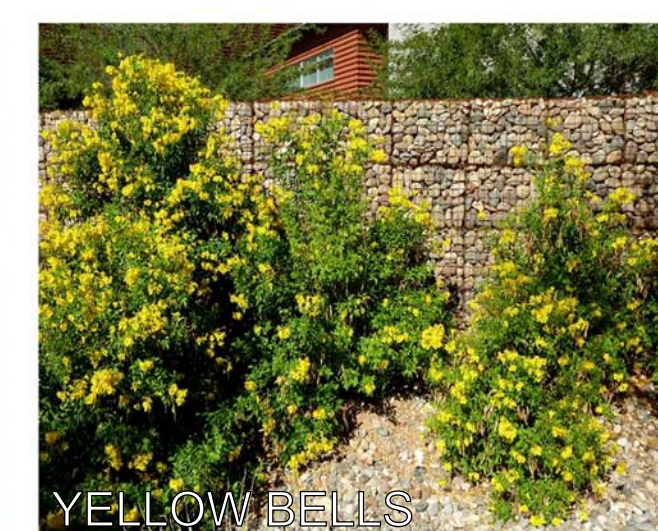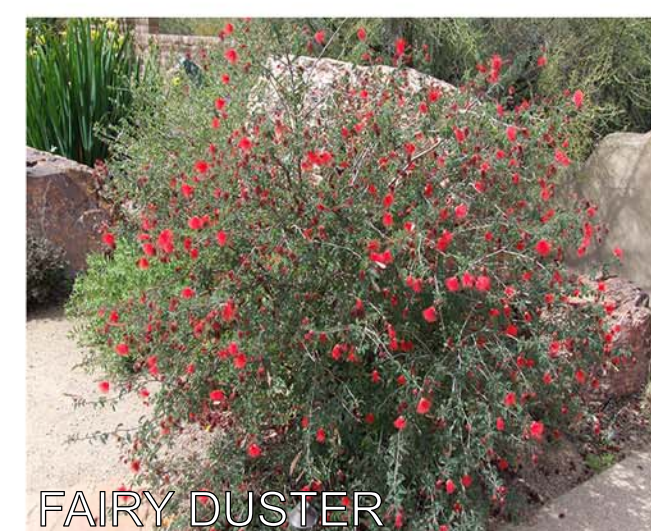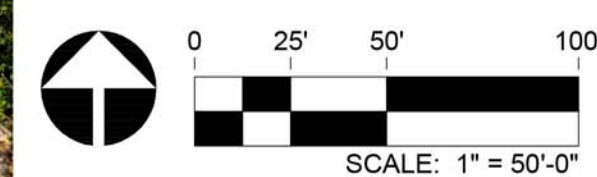

- NOTE:
1. LANDSCAPE CONTRACTOR TO INVENTORY, SALVAGE AND PROTECT ALL EXISTING CACTI AND LANDSCAPE BOULDERS ON SITE AND RE-USE IN NEW LANDSCAPE PLANTING ON-SITE.
  2. LANDSCAPE CONTRACTOR TO PRESERVE AND PROTECT ALL EXISTING TREES THAT ARE DESIGNATED TO REMAIN.

\* ALL NEW TREES PLANTED ALONG THE RESIDENTIAL PROPERTY LINE SHALL BE 36" BOX MIN. CONT.

orcutt winslow

2929 n central ave  
eleventh floor  
phoenix arizona 85012

602.257.1764 t  
602.257.9029 f  
www.owp.com

Rvi

120 S. Ash Avenue  
Tempe, Arizona 85281  
Tel: 480.994.0994  
www.rvplanning.com

# mountain view medical center, LLC Mountain View Medical Center Redevelopment 10555,10565,10575,10585,10595,10599 N. Tatum Blvd , Paradise Valley, Arizona 85253

## CLIENT CONTACT

mountain view medical center, LLC  
2944 N. 44th St.  
Phoenix, AZ 85018  
602.802.8106 t

PROJECT NO. 2018\_041  
DATE OF ISSUE 04.08.2019

REVISION NO. 3  
DATE 01.22.2019  
4  
DATE 02.19.2019  
5  
DATE 03.19.2019  
6  
DATE 04.08.2019

PROJECT TEAM DC, MB, KWN  
DRAWN BY MB, KWN

## PROJECT PHASE

SUP major amendment  
Review #4


## SHEET CONTENTS

Landscape Buffer Illustrative


SHEET NO.

L-003




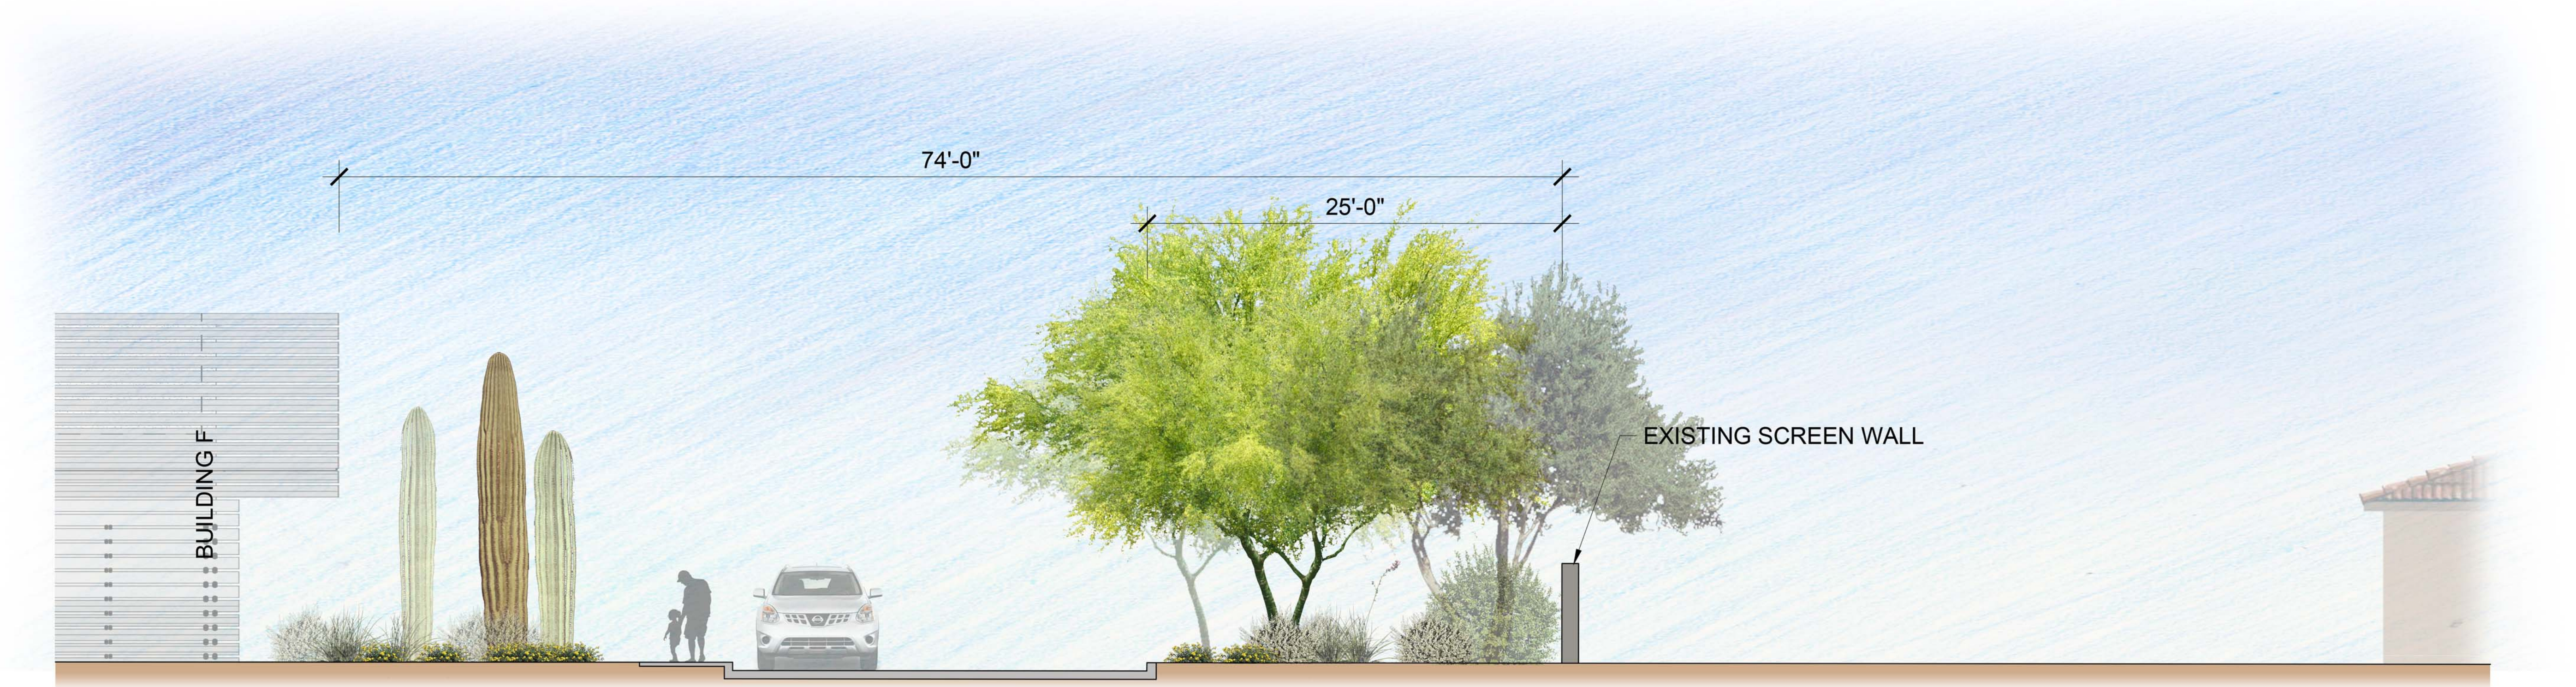

**SECTION A-A**

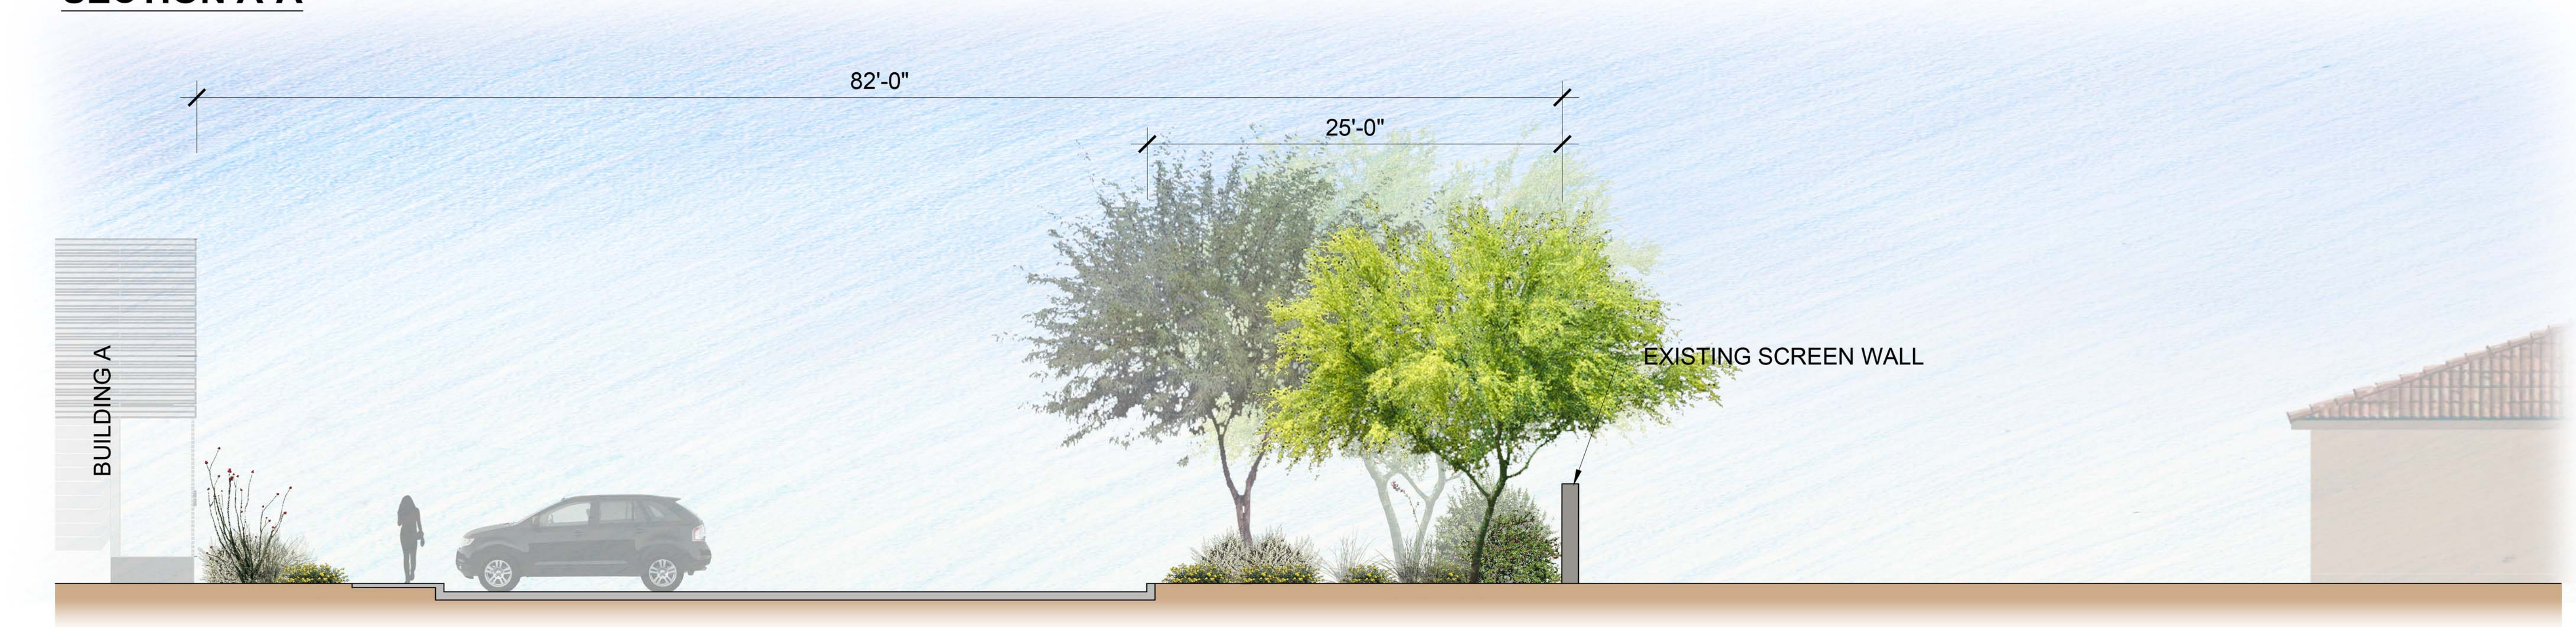

**SECTION B-B**

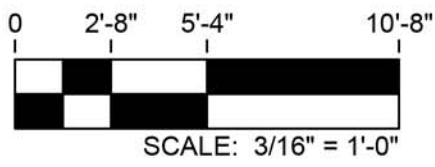

orcutt winslow

2929 n central ave  
eleventh floor  
phoenix arizona 85012

602.257.1764 t  
602.257.9029 f

www.owp.com

© 2017 All Rights Reserved. All drawings are the property of the firm. No part of this drawing may be reproduced or transmitted in any form or by any means electronic or mechanical, including photocopying, recording, or by any information storage and retrieval system, without permission in writing from the firm. The firm assumes no responsibility for errors or omissions in this drawing. The firm is not responsible for any damage or loss of property resulting from the use of this drawing.

Rvi

120 S. Ash Avenue  
Tempe, Arizona 85281  
Tel: 480.994.0994  
www.rvplanning.com

mountain view medical center, LLC

Mountain View Medical  
Center Redevelopment

10555,10565,10575,10585,10595,10599 N. Tatum Blvd ,  
Paradise Valley, Arizona 85253

| CLIENT CONTACT                        |                |
|---------------------------------------|----------------|
| mountain view medical center, LLC     | 602.802.8106 t |
| 2944 N. 44th St.                      |                |
| Phoenix, AZ 85018                     |                |
| PROJECT NO.                           | DATE OF ISSUE  |
| 2018_041                              | 04.08.2019     |
| REVISION NO.                          | DATE           |
| 3                                     | 01.22.2019     |
| 4                                     | 02.19.2019     |
| 5                                     | 03.19.2019     |
| 6                                     | 04.08.2019     |
| PROJECT TEAM                          | DRAWN BY       |
| DC, MB, KWN                           | MB, KWN        |
| PROJECT PHASE                         |                |
| SUP major amendment<br>Review #4      |                |
| SHEET CONTENTS                        |                |
| Proposed Landscape<br>Buffer Sections |                |
| SHEET NO.                             |                |

L-004





## EXISTING LANDSCAPE BUFFER CONDITIONS

orcutt winslow

2929 n central ave  
eleventh floor  
phoenix arizona 85012

602.257.1764 t  
602.257.9029 f

www.owp.com

2017. This third copy is an electronic drawing and instrument of service and the property of the Circuit/Workshop Partnership and shall remain their property. The design professional shall not be responsible for any alterations, modifications or additions made to this drawing by any party other than the design professional. Use of this drawing shall be limited to the original design for which it was prepared and publication thereof is expressly limited to such use. Re-use or other use of this drawing without the written permission of the design professional for any other proprietary interest in this drawing, and it may not be re-used for any other purpose without the design professional's written consent. Publication by any method in whole or part is prohibited without the written permission of the design professional. Any information obtained

**IRVi**

120 S. Ash Avenue  
Tempe, Arizona 85281  
Tel: 480.994.0994  
[www.rviplanning.com](http://www.rviplanning.com)

mountain view medical center, LLC

# Mountain View Medical Center Redevelopment

10555, 10565, 10575, 10585, 10595, 10599 N. Tatum Blvd ,  
Paradise Valley, Arizona 85253

## CLIENT CONTACT

mountain view medical 602.802.8106 t  
center, LLC  
2944 N. 44th St.  
Phoenix, AZ 85018

|             |               |
|-------------|---------------|
| PROJECT NO. | DATE OF ISSUE |
| 2018_041    | 04.08.2019    |

| REVISION NO. | DATE       |
|--------------|------------|
| 3            | 01.22.2019 |
| 4            | 02.19.2019 |
| 5            | 03.19.2019 |
| 6            | 04.08.2019 |

|              |          |
|--------------|----------|
| PROJECT TEAM | DRAWN BY |
| DC, MB, KWN  | MB, KWN  |

PROJECT PHASE

**SUP major amendment  
Review #4**


## SHEET CONTENTS

### Existing Landscape Buffer Conditions

SHEET NO.

**L-005**



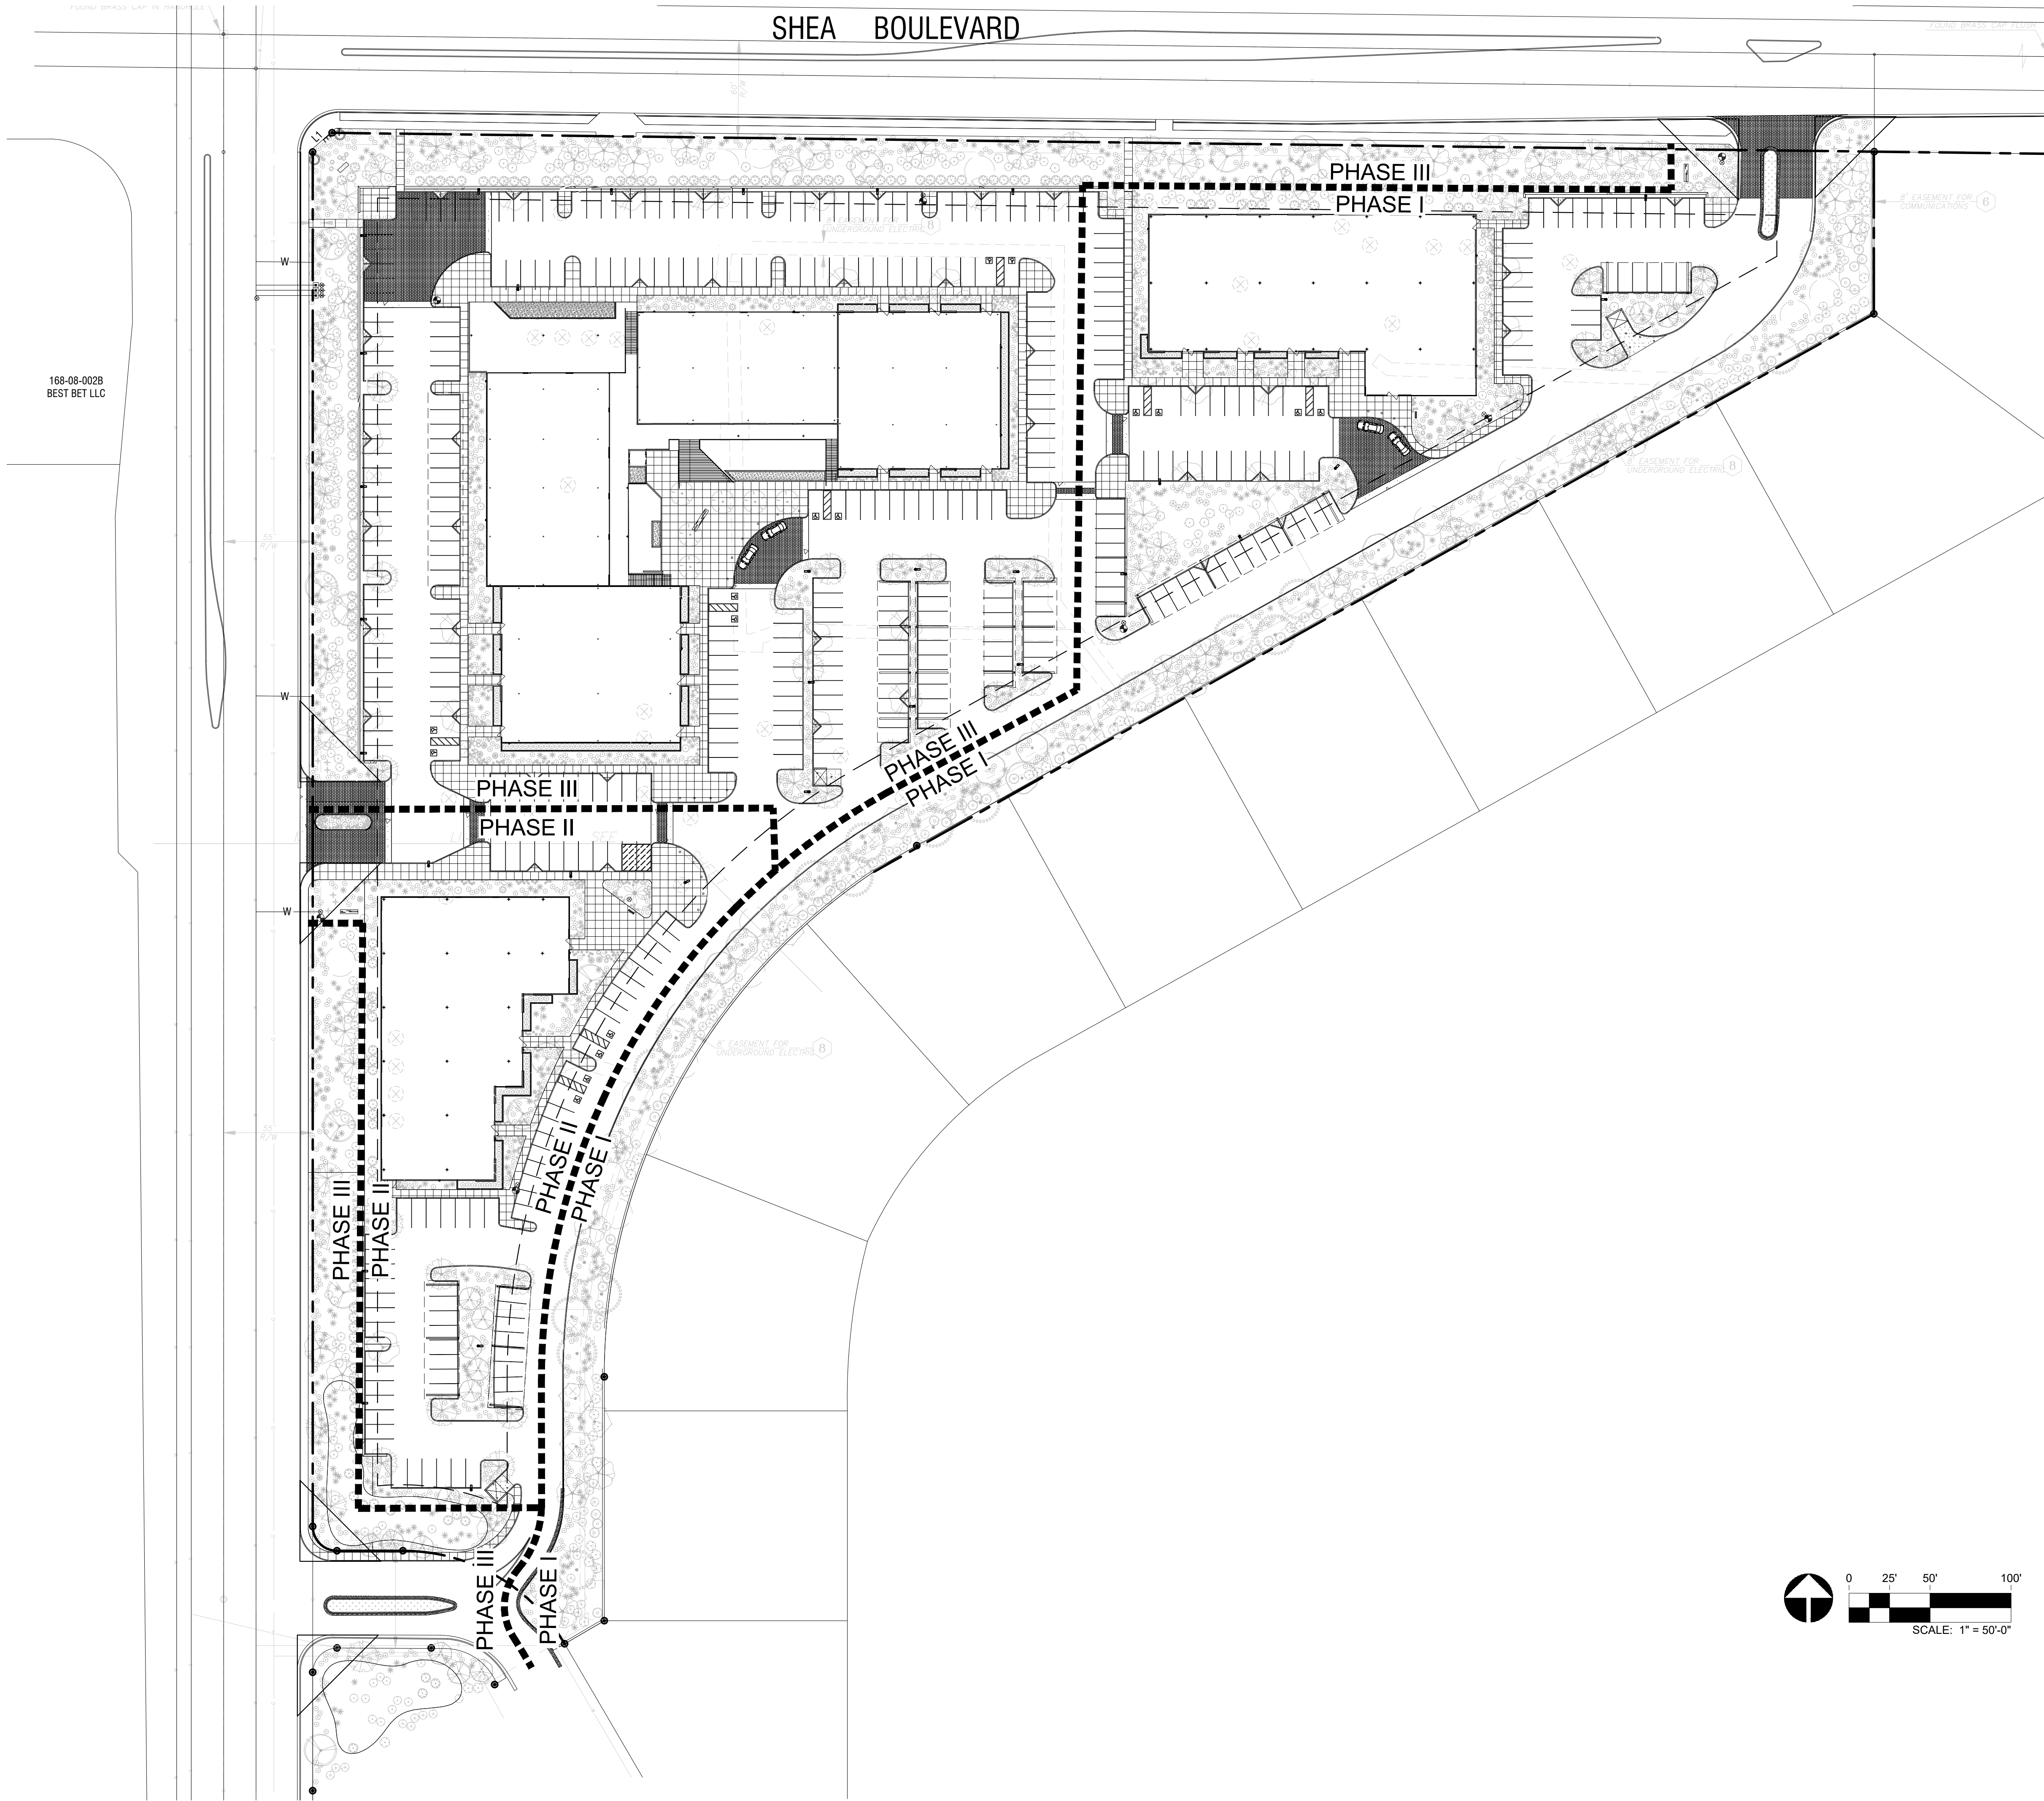

orcutt winslow

2929 n central ave  
eleventh floor  
phoenix arizona 85012

602.257.1764 t  
602.257.9029 f

www.owp.com

© 2017 Orcutt Winslow. All rights reserved. This document is the property of Orcutt Winslow. No part of this document may be reproduced or transmitted in any form or by any means electronic or mechanical, including photocopying, recording, or by any information storage and retrieval system, without permission in writing from Orcutt Winslow. The information contained herein is for informational purposes only and does not constitute an offer of any financial product or service. The information contained herein is not intended to be used as a basis for any investment decision. 

RVI

120 S. Ash Avenue  
Tempe, Arizona 85281  
Tel: 480.994.0994  
www.rviplanning.com

mountain view medical center, LLC  
**Mountain View Medical  
Center Redevelopment**  
10555,10565,10575,10585,10595,10599 N. Tatum Blvd ,  
Paradise Valley, Arizona 85253

CLIENT CONTACT

mountain view medical center, LLC 602.802.8106 t  
2944 N. 44th St.  
Phoenix, AZ 85018

PROJECT NO. 2018\_041  
DATE OF ISSUE 04.08.2019

| REVISION NO. | DATE       |
|--------------|------------|
| 3            | 01.22.2019 |
| 4            | 02.19.2019 |
| 5            | 03.19.2019 |
| 6            | 04.08.2019 |

PROJECT TEAM DC, MB, KWN  
DRAWN BY MB, KWN

PROJECT PHASE  
SUP major amendment  
Review #4

SHEET CONTENTS  
Landscape Phasing Plan

SHEET NO.

L-100








10555,10565,10575,10585,10595,10599 N. Tatum Blvd ,  
Paradise Valley, Arizona 85253

mountain view medical center, LLC  
2944 N. 44th St.  
Phoenix, AZ 85018

# L-102

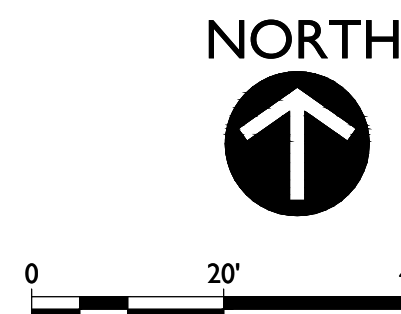

\* 1/3 to be 4'-6' ht.; 1/3 to be 6'-8' ht.; 1/3 to be 8'-10' ht.

| SHRUBS                                                                                | BOTANICAL NAME                          | SIZE   | QTY  |
|---------------------------------------------------------------------------------------|-----------------------------------------|--------|------|
|    | Agave desmettiana                       | 5 gal. | 24   |
|    | Dwarf Century Plant                     |        |      |
|    | Asclepias subulata                      | 5 gal. | 302  |
|    | Rush Milkweed                           |        |      |
|    | Bulbine frutescens                      | 5 gal. | 136  |
|    | Staked Bulbine                          |        |      |
|    | Caesalpinia pulcherrima                 | 5 gal. | 185  |
|    | Red Bird Of Paradise                    |        |      |
|  | Calliandra x 'Sierra Starr' TM          | 5 gal. | 100  |
|  | Fairy Duster                            |        |      |
|  | Cordia parvifolia                       | 5 gal. | 64   |
|  | Small-Leaf Geigertree                   |        |      |
|  | Dasylirion wheeleri                     | 5 gal. | 10   |
|  | Gray Desert Spoon                       |        |      |
|  | Echinocactus grusonii                   | 5 gal. | 48   |
|  | Golden Barrel Cactus                    |        |      |
|  | Eremophila maculata brevifolia          | 5 gal. | 35   |
|  | Spotted Emu Bush                        |        |      |
|  | Fouquieria splendens                    | 5 gal. | 28   |
|  | Ocotillo                                |        |      |
|  | Hesperaloe parviflora 'Brakelights' TM  | 5 gal. | 649  |
|  | Brakelights Red Yucca                   |        |      |
|  | Justicia californica                    | 5 gal. | 23   |
|  | Beloperone                              |        |      |
|  | Lantana x 'New Gold'                    | 5 gal. | 1,01 |
|  | New Gold Lantana                        |        |      |
|  | Leucophyllum langmaniae 'Lynn's Legacy' | 5 gal. | 237  |
|  | Barometerbush                           |        |      |
|  | Leucophyllum zygophyllum 'Cimarron' TM  | 5 gal. | 758  |
|  | Cimmonon                                |        |      |
|  | Opuntia basilaris                       | 5 gal. | 13   |
|  | Beavertail Pricklypear                  |        |      |
|  | Pedilanthus bracteatus                  | 5 gal. | 41   |
|  | Slipper                                 |        |      |
|  | Senecio serpens                         | 5 gal. | 55   |
|  | Blue Chalksticks                        |        |      |
|  | Tecoma stans 'Sunrise'                  | 5 gal. | 52   |
|  | Yellow Bells                            |        |      |
|  | Tetranneuris acutis                     | 1 gal. | 786  |
|  | Sterile Four-nerve Daisy                |        |      |


| GROUND COVERS                                                                         | BOTANICAL NAME                                          | CONT.         | QTY        |
|---------------------------------------------------------------------------------------|---------------------------------------------------------|---------------|------------|
|  | Decomposed Granite<br>"Express Brown" or Match Existing | 1/2" SCREENED | 144,280 sq |

A map of the proposed development site, bounded by a thick black line. The site is divided into four lots, each outlined with a dashed black border. Lot L-101 is in the top right, Lot L-104 is in the top left, Lot L-103 is in the middle left, and Lot L-102 is in the bottom left. Lot L-102 is filled with diagonal hatching. The lots are situated between a vertical street on the left and a horizontal street on the top. A north arrow, consisting of a circle with an upward-pointing arrow and the word "NORTH" below it, is located to the right of the lots.







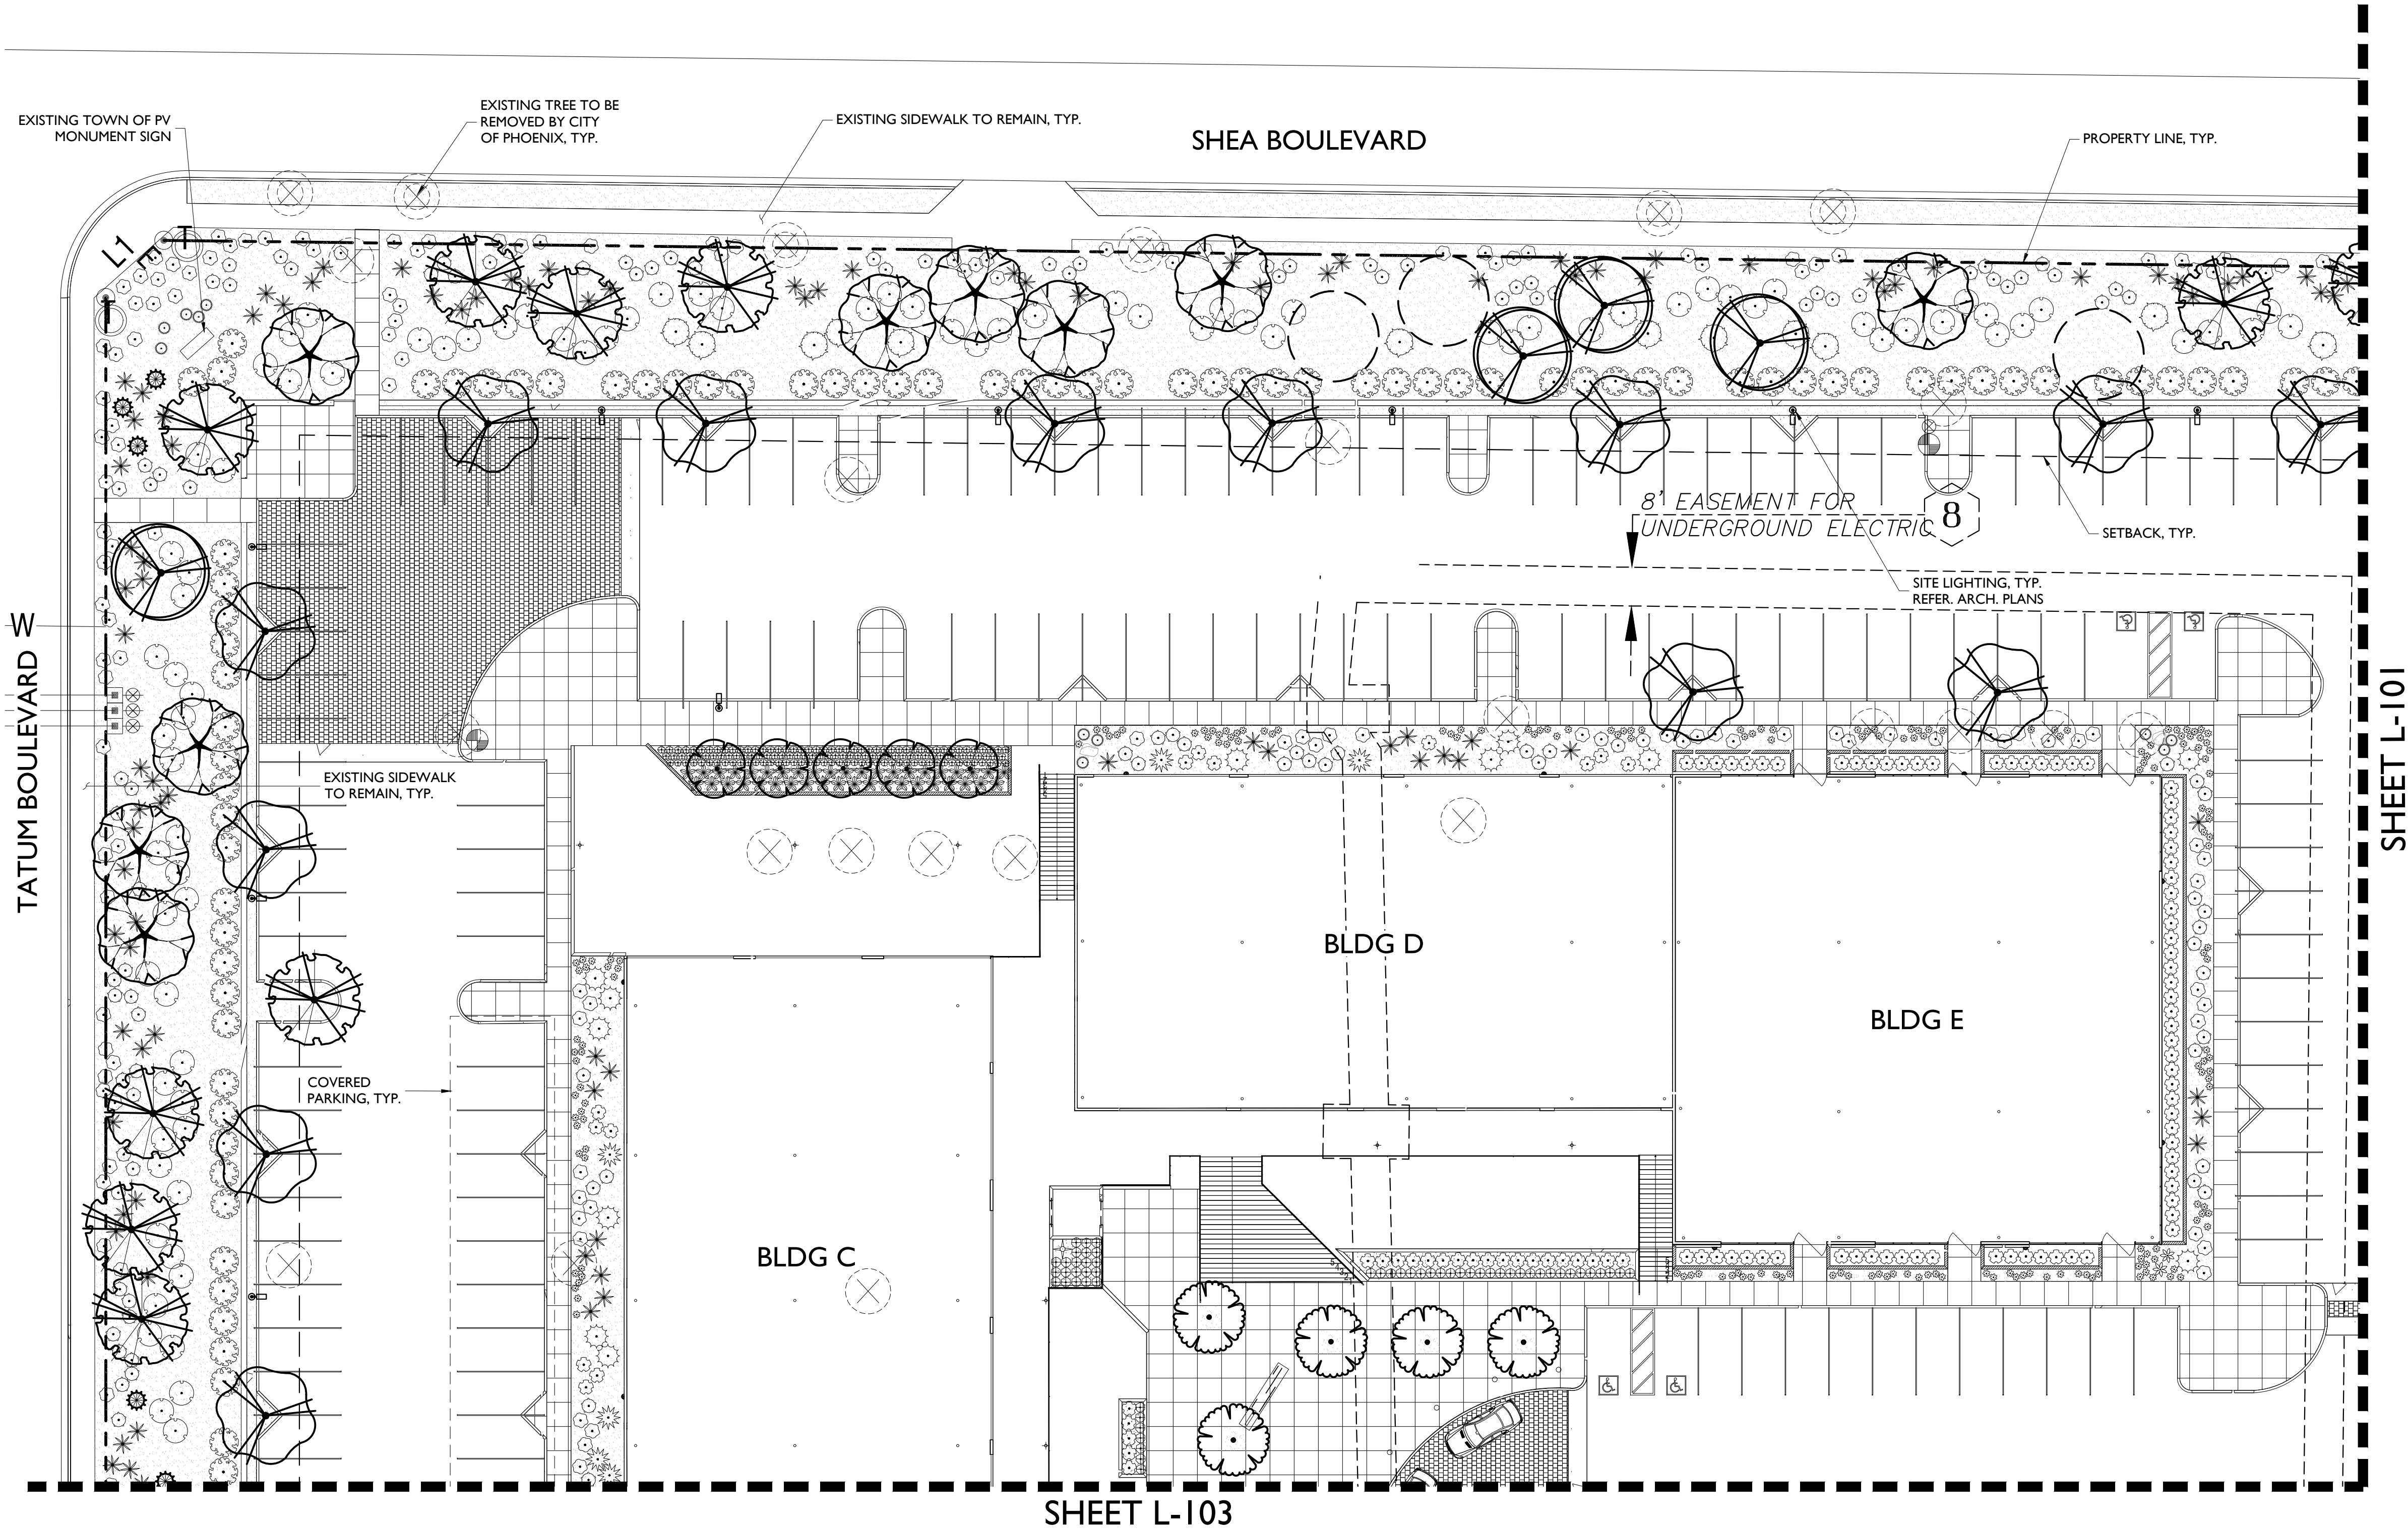

SHEET L-103


SHEET L-101

HARDSCAPE SCHEDULE


|  |                            |
|--|----------------------------|
|  | EXPOSED AGGREGATE CONCRETE |
|  | CONCRETE PAVER             |

NOTE:  
1. LANDSCAPE CONTRACTOR TO INVENTORY, SALVAGE AND PROTECT ALL EXISTING CACTI AND LANDSCAPE BOULDERS ON SITE AND RE-USE IN NEW LANDSCAPE PLANTING ON-SITE.  
2. LANDSCAPE CONTRACTOR TO PRESERVE AND PROTECT ALL EXISTING TREES THAT ARE DESIGNATED TO REMAIN.

| TREES                                                            | BOTANICAL NAME                                                  | CONT.         | SIZE         | QTY        |
|------------------------------------------------------------------|-----------------------------------------------------------------|---------------|--------------|------------|
|                                                                  | Bauhinia lunarioides<br>Texasplume                              | 24" box       |              | 5          |
|                                                                  | Caesalpinia cacalaco 'Smoothie' TM<br>Cascalote                 | 24" box       |              | 6          |
|                                                                  | Carnegiea gigantea<br>Saguaro                                   | --            | 4'-10' HT. * | 21         |
|                                                                  | Chilopsis linearis<br>Desert Willow                             | 24" box       |              | 21         |
|                                                                  | Ebenopsis ebano<br>Texas Ebony                                  | 24" box       |              | 9          |
|                                                                  | Ficus microcarpa nitida 'Green Gem' TM<br>Indian Laurel Fig     | 24 box        |              | 20         |
|                                                                  | Olesea tessota<br>Desert Ironwood                               | 24" box       |              | 18         |
|                                                                  | Parkinsonia florida<br>Palo Verde                               | 24" box       |              | 64         |
|                                                                  | Prosopis glandulosa 'Maverick' TM<br>Honey Mesquite             | 24" box       |              | 32         |
|                                                                  | Prosopis x 'Phoenix' TM<br>Hybrid Mesquite                      | 24" box       |              | 27         |
|                                                                  | Quercus virginiana<br>Southern Live Oak                         | 24" box       |              | 10         |
|                                                                  | Existing Tree to Remain                                         |               |              |            |
|                                                                  | Existing Tree to be Removed                                     |               |              |            |
|                                                                  | Existing Tree to be Removed by City of Phoenix                  |               |              |            |
| * 1/3 to be 4'-6' ht.; 1/3 to be 6'-8' ht.; 1/3 to be 8'-10' ht. |                                                                 |               |              |            |
| SHRUBS                                                           | BOTANICAL NAME                                                  |               | SIZE         | QTY        |
|                                                                  | Agave desmettiana<br>Dwarf Century Plant                        |               | 5 gal.       | 24         |
|                                                                  | Asclepias subulata<br>Rush Milkweed                             |               | 5 gal.       | 302        |
|                                                                  | Bulbine frutescens<br>Stalked Bulbine                           |               | 5 gal.       | 136        |
|                                                                  | Caesalpinia pulcherrima<br>Red Bird Of Paradise                 |               | 5 gal.       | 185        |
|                                                                  | Calliandra x 'Sierra Starr' TM<br>Fairy Duster                  |               | 5 gal.       | 100        |
|                                                                  | Cordia parvifolia<br>Small-Leaf Gelgertree                      |               | 5 gal.       | 64         |
|                                                                  | Dasylirion wheeleri<br>Grey Desert Spoon                        |               | 5 gal.       | 10         |
|                                                                  | Echinocactus grusonii<br>Golden Barrel Cactus                   |               | 5 gal.       | 48         |
|                                                                  | Eremophila maculata brevifolia<br>Spotted Emu Bush              |               | 5 gal.       | 35         |
|                                                                  | Fouquieria splendens<br>Ocotillo                                |               | 5 gal.       | 28         |
|                                                                  | Hesperaloe parviflora 'Brakelights' TM<br>Brakelights Red Yucca |               | 5 gal.       | 649        |
|                                                                  | Justicia californica<br>Beloperone                              |               | 5 gal.       | 23         |
|                                                                  | Lantana x 'New Gold'<br>New Gold Lantana                        |               | 5 gal.       | 1,018      |
|                                                                  | Leucophyllum langmaniae 'Lynn's Legacy'<br>Barometerbush        |               | 5 gal.       | 237        |
|                                                                  | Leucophyllum zygophyllum 'Cimarron' TM<br>Cimarron              |               | 5 gal.       | 758        |
|                                                                  | Opuntia basilaris<br>Beavertail Pricklypear                     |               | 5 gal.       | 13         |
|                                                                  | Pedicularis bracteatus<br>Slipper                               |               | 5 gal.       | 41         |
|                                                                  | Senecio serpens<br>Blue Chalksticks                             |               | 5 gal.       | 55         |
|                                                                  | Tecoma stans 'Sunrise'<br>Yellow Bells                          |               | 5 gal.       | 52         |
|                                                                  | Tetraneris acaulis<br>Stemless Four-nerve Daisy                 |               | 1 gal.       | 786        |
| GROUND COVERS                                                    | BOTANICAL NAME                                                  | CONT.         |              | QTY        |
|                                                                  | Decomposed Granite<br>"Express Brown" or Match Existing         | 1/2" SCREENED |              | 144,280 sf |

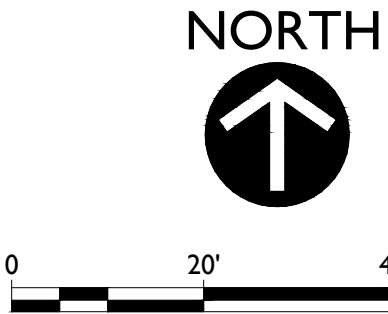

KEY MAP

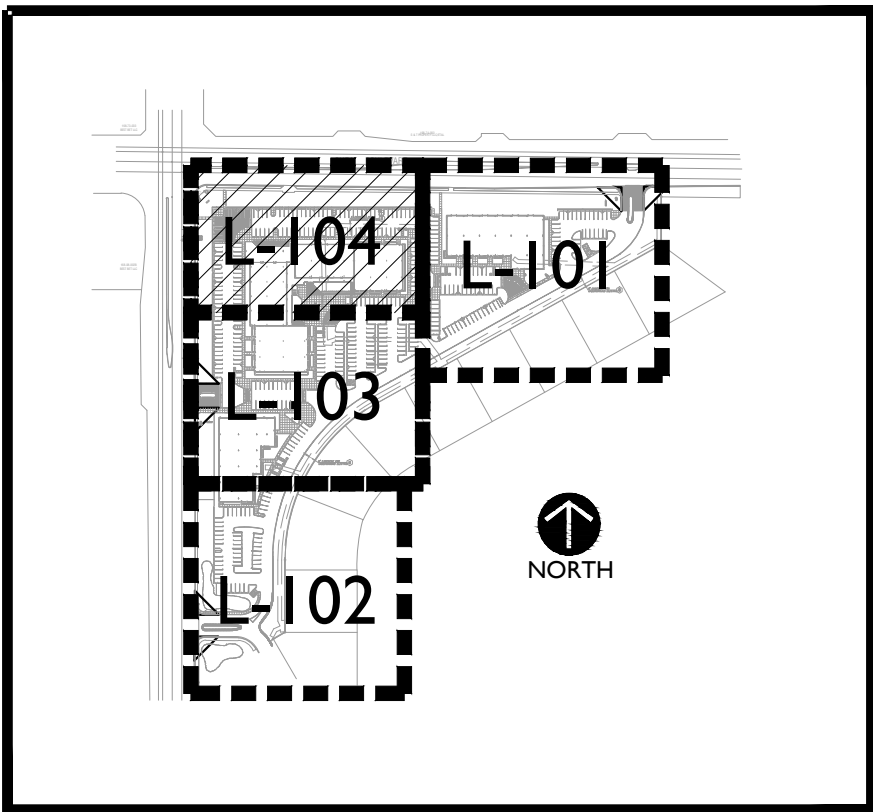

orcutt winslow

2929 n central ave  
eleventh floor  
phoenix arizona 85012

602.257.1764 t  
602.257.9029 f

www.owp.com

RVI

120 S. Ash Avenue  
Tempe, Arizona 85281  
Tel: 480.994.0994  
www.rviplanning.com

mountain view medical center, LLC

Mountain View Medical  
Center Redevelopment

10555,10565,10575,10585,10595,10599 N. Tatum Blvd ,  
Paradise Valley, Arizona 85253

| CLIENT CONTACT                                                             |                |
|----------------------------------------------------------------------------|----------------|
| mountain view medical center, LLC<br>2944 N. 44th St.<br>Phoenix, AZ 85018 | 602.802.8106 t |
| PROJECT NO.                                                                | DATE OF ISSUE  |
| 2018_041                                                                   | 04.08.2019     |
| REVISION NO.                                                               | DATE           |
| 3                                                                          | 01.22.2019     |
| 4                                                                          | 02.19.2019     |
| 5                                                                          | 03.19.2019     |
| 6                                                                          | 04.08.2019     |
| PROJECT TEAM                                                               | DRAWN BY       |
| DC, MB, KWN                                                                | MB, KWN        |
| PROJECT PHASE                                                              |                |
| SUP major amendment<br>Review #4                                           |                |
| SHEET CONTENTS                                                             |                |
| Landscape Plan                                                             |                |
| SHEET NO.                                                                  |                |

L-104