


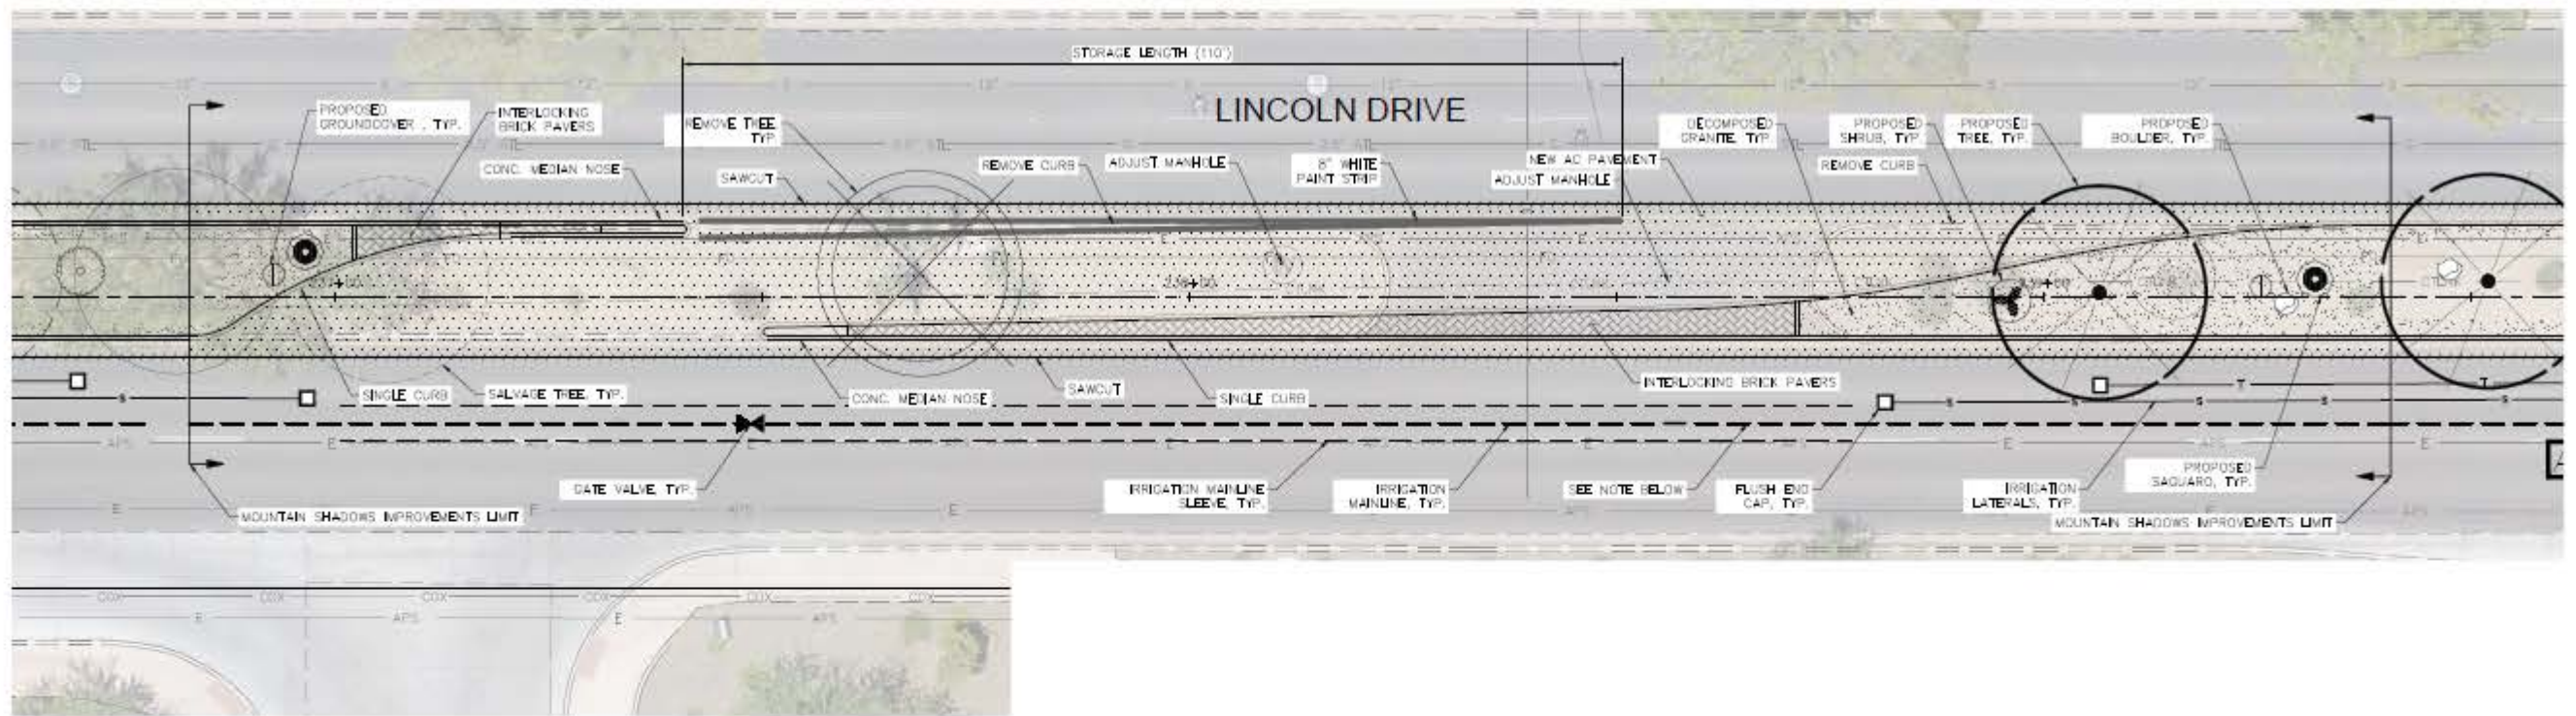

KEY

HARDSCAPE

- NEW AC PAVEMENT
- INTERLOCKING BRICK PAVERS
- DECOMPOSED GRANITE

LANDSCAPE

- EXISTING TREE
- REMOVE TREE
- SALVAGE TREE
- SALVAGE SHRUB
- TREE
- SAGUARO
- SHRUB
- GROUNDCOVER

IRRIGATION

- MAINLINE SLEEVE
- MAINLINE
- SHRUB LATERAL
- TREE LATERAL
- FLUSH END CAP
- GATE VALVE

NOTE: IRRIGATION EQUIPMENT SHOWN DIAGRAMMATICALLY AND OUTSIDE OF LANDSCAPE AREAS FOR CLARITY

