



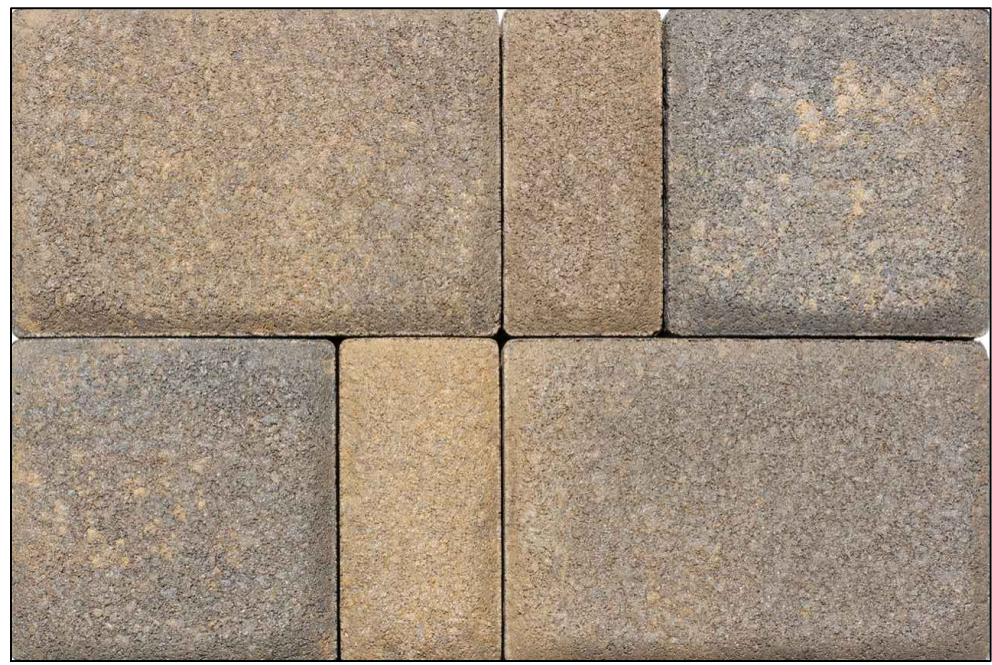

driveway pavers

Acker-Stone - "desert blend"
lrv 29

 

window frames

anodized bronze
lrv 7



flooring

noce travertine
lrv 27



sand finish stucco color

roof color


soffit color

dun edwards "shaggy barked"
lrv 38



stone veneer

rock ridge philadelphia
travertine panel ledger
lrv 30

 

metal fascia

metal railings

fabral dark bronze
sr=.26 ie=.84 sri=24
lrv 7

dun edwards "shaggy barked"
lrv 38


anodized bronze
lrv 7



noce travertine
lrv 27

fabral dark bronze
lrv 7

from the south

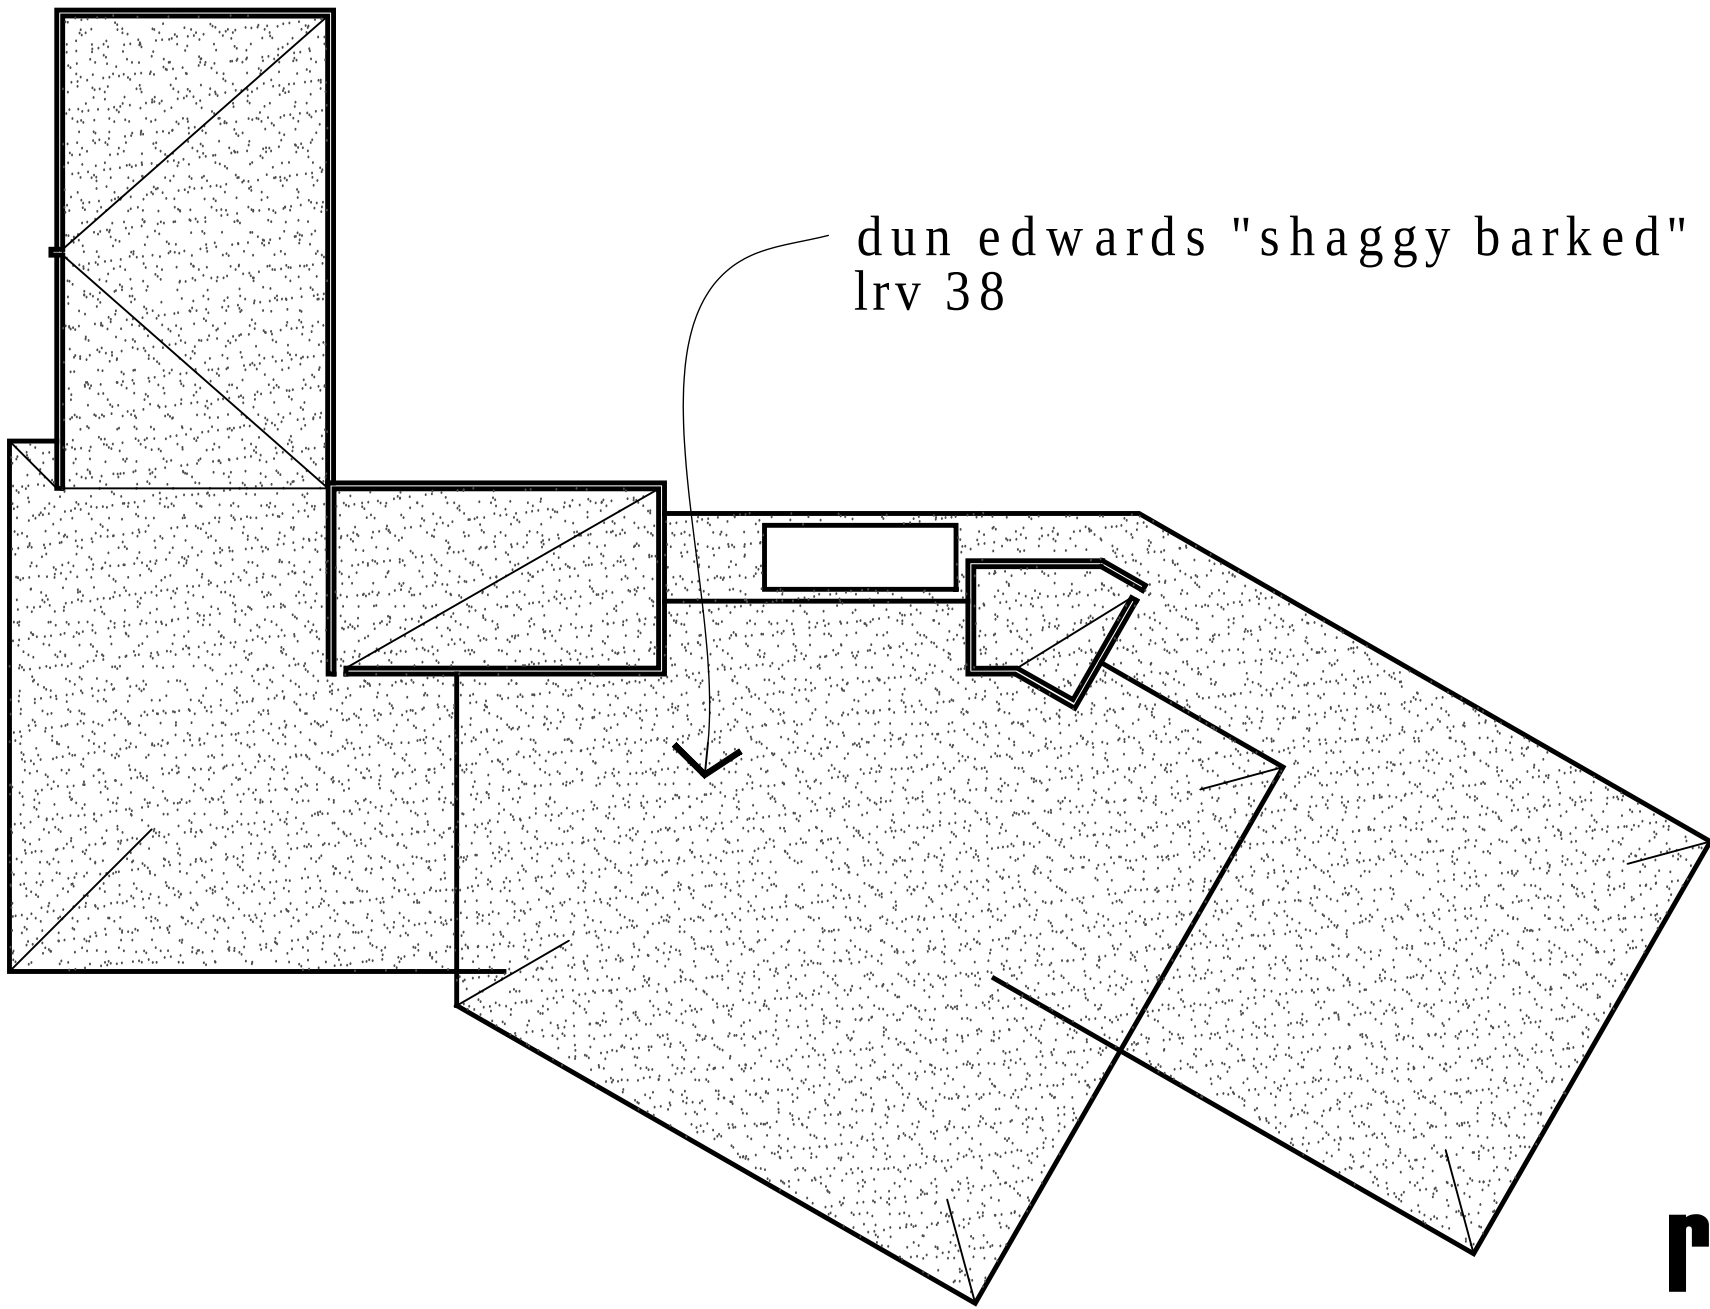

dun edwards "shaggy barked"
lrv 38

roof plan

rock ridge philadelphia
travertine panel ledger
lrv 30

thermory veneer
lrv 10



Acker-Stone - "desert blend"
lrv 29

from the north

material board

spryarchitecture

602.795.5886 ph 602.410.5112 c
www.spryarch.com

project
side renovation
6024 n. 42ND ST.



5.22.20