




N  
KEY MAP - NOT TO SCALE


# **PROGRAM:**

- A APS cabinets re-location Option 1
- B APS cabinets re-location Option 2
- C Monument located minimum 1' from curb edge.
- D Gravel roadway area
- E New concrete curb return into ROW to existing private drive.
- F Property Line
- G Centerline of Roadway
- H Private Roadway, Existing Conditions to remain.

\* APS cabinet behind monument shown in dashed line. Exact sizing of APS cabinet to be determined.

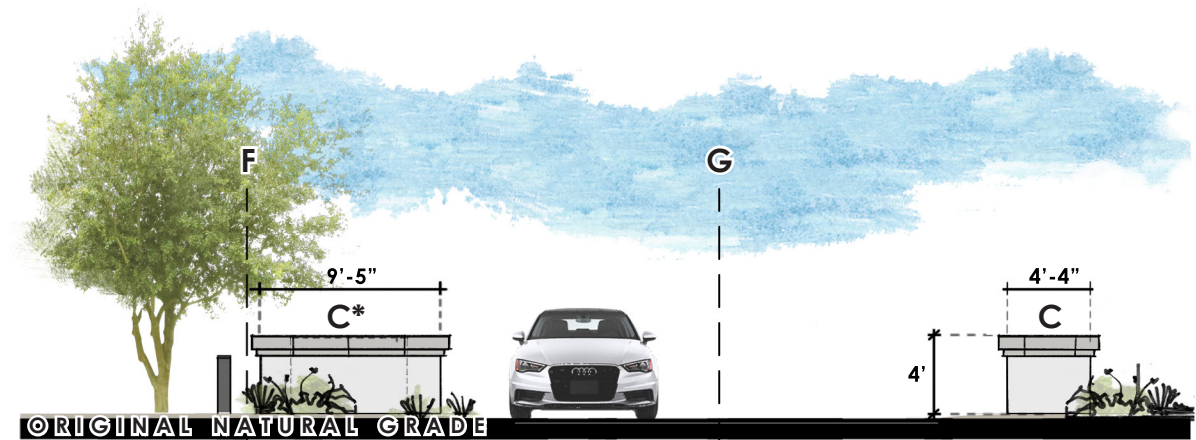

1. ROADWAY VIEW  
scale: 1" = 10'-0"

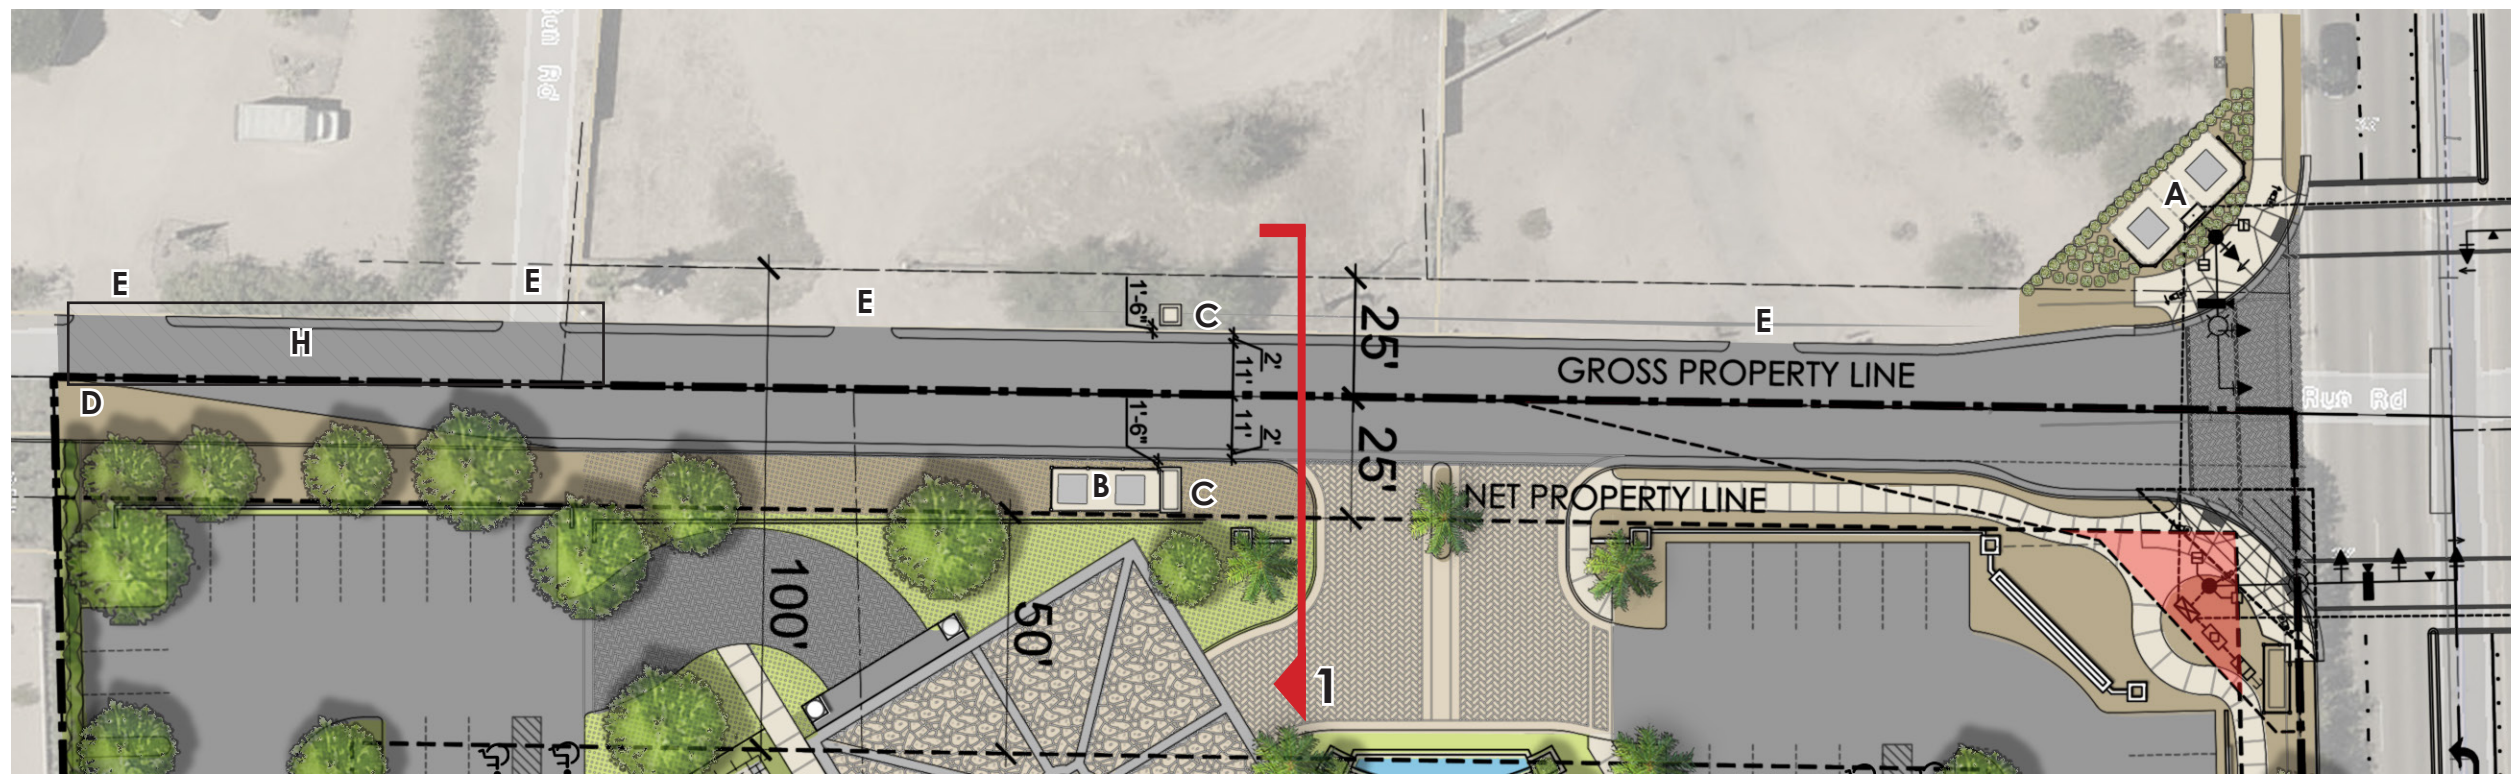

N  
ENLARGED ROADWAY PLAN (shown rotated)  
scale: 1" = 40'-0"

**PHX**  
ARCHITECTURE

GREEY|PICKETT

**BEUS**  
**GILBERT**



CREATIVE DESIGNS  
IN LIGHTING

**CVL**  
CONSULTANTS

**GH**

QUAIL RUN ROAD ROADWAY EXHIBIT

*the* **smoke** *tree* resort

7101 E LINCOLN DR, PARADISE VALLEY, AZ 85253  
SPECIAL USE PERMIT | MAJOR AMENDMENT APPLICATION

SEP 6, 2019  
11 x 17 format  
ADDED  
AUG 24, 2020